


100
0 10
Millimetres
DO NOT SCALE

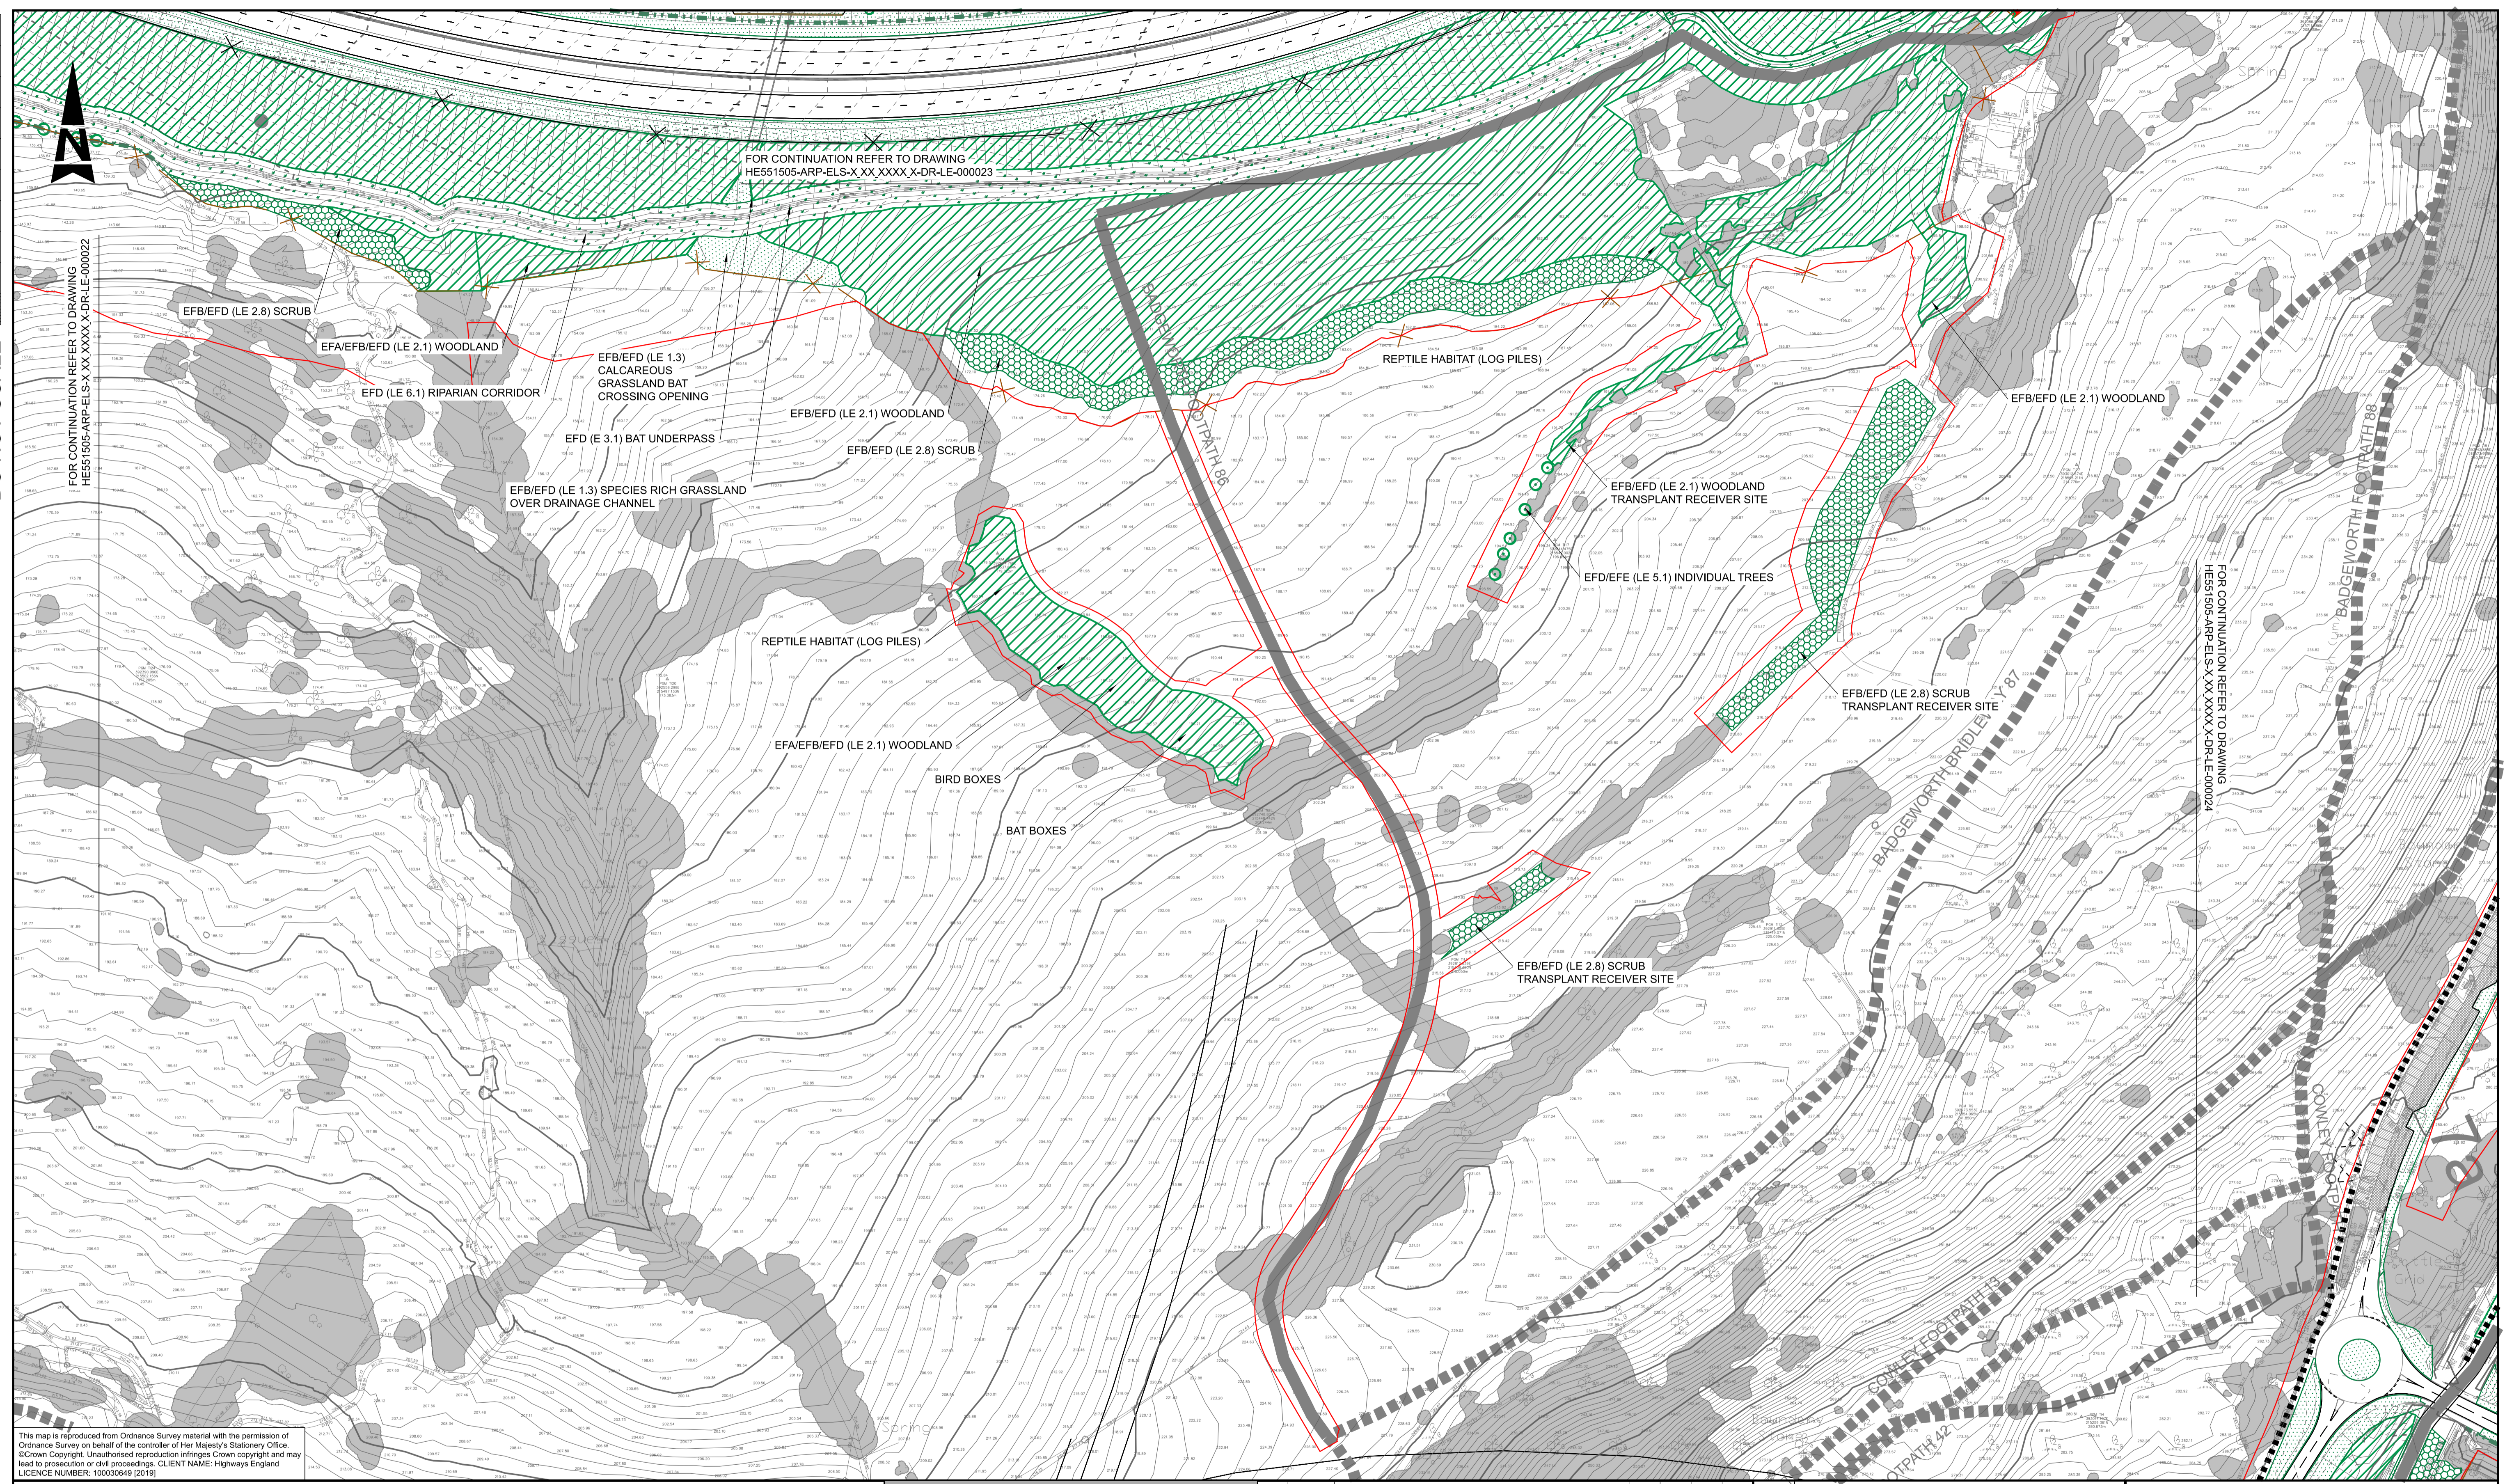

This map is reproduced from Ordnance Survey material with the permission of Ordnance Survey on behalf of the controller of Her Majesty's Stationery Office. © Crown Copyright. Unauthorised reproduction infringes Crown copyright and may lead to prosecution or civil proceedings. CLIENT NAME: Highways England LICENCE NUMBER: 100030649 (2019)

LEGEND		KEY VIEWS		MAJOR CONTOUR	
	EXISTING WOODLAND RETAINED		KEY VIEWS		MAJOR CONTOUR
	BROADLEAVED WOODLAND PROPOSED		PROW PROPOSED		MINOR CONTOUR
	WOODLAND EDGE/SCRUB PROPOSED		PROW EXISTING		PROPOSED CONTOUR
	SPECIMEN TREE PROPOSED		EMBANKMENT		DCO BOUNDARY
	NATIVE HEDGEROW PROPOSED		CUTTING		VEGETATION TRANSPLANT SITE
	LIMESTONE GRASSLAND PROPOSED		LANDSCAPE EARTHWORKS		BADGER FENCING
	SPECIES RICH GRASSLAND PROPOSED		ENVIRONMENTAL BARRIER		HIGHWAYS FENCING
	ROCK FACE LEFT TO NATURALLY REGENERATE WITH VEGETATION		ACOUSTIC FENCE		PROPOSED FIELD GATE WITH BADGER PROOF FENCING
	DRY STONE WALL		ECOLOGICAL INTERVENTION		ECOLOGICAL INTERVENTION

SAFETY, HEALTH AND ENVIRONMENTAL INFORMATION	
IN ADDITION TO THE HAZARDS/RISKS NORMALLY ASSOCIATED WITH THE TYPES OF WORK DETAILED ON THIS DRAWING, NOTE THE FOLLOWING SIGNIFICANT RESIDUAL RISKS (REFERENCE SHALL ALSO BE MADE TO THE DESIGN HAZARD LOG).	
CONSTRUCTION	
Risk ID 777 Buried services in tree pit excavations.	
Risk ID 778 Risk of injury from vegetation clearance	
Risk ID 782 Heavy loads when constructing dry stone walls	
Risk ID 799 Adversity during vegetation clearance	
MAINTENANCE / CLEANING	
Risk ID 779 Moving vehicles and maintaining vegetation	
Risk ID 822 Maintenance machinery tipping on slopes	
USE	
NONE	
DECOMMISSIONING / DEMOLITION	
NONE	

Rev.	Date	Description	By	Chk'd	App'd	Auth'd
C01	21/05/21	APPLICATION SUBMISSION (MAY 2021)	HS	AK	SW	YB

Suitability Drawing Status
A3 STAGE COMPLETED

ARUP

Client **highways england**

Project Title		Drawing Title	
A417 MISSING LINK		FIGURE 7.11 ENVIRONMENTAL MASTERPLAN REG 5(2)(O) SHEET 4 OF 25	
Scale	By	Checked	Approved
1:1000	HS	AK	SW
Original Size	Date	Date	Date
A1	21/05/21	21/05/21	21/05/21
Drawing Number	HE PIN	Originator	Volume
HE551505 - ARP	HE551505 - ARP	ARP	ELS
X_XX_XXXX_X	-DR-LE-000108	-DR-LE-000108	
Location	Type	Role	Number
Revision			C01