


DO NOT SCALE

Millimetres

0 10 100

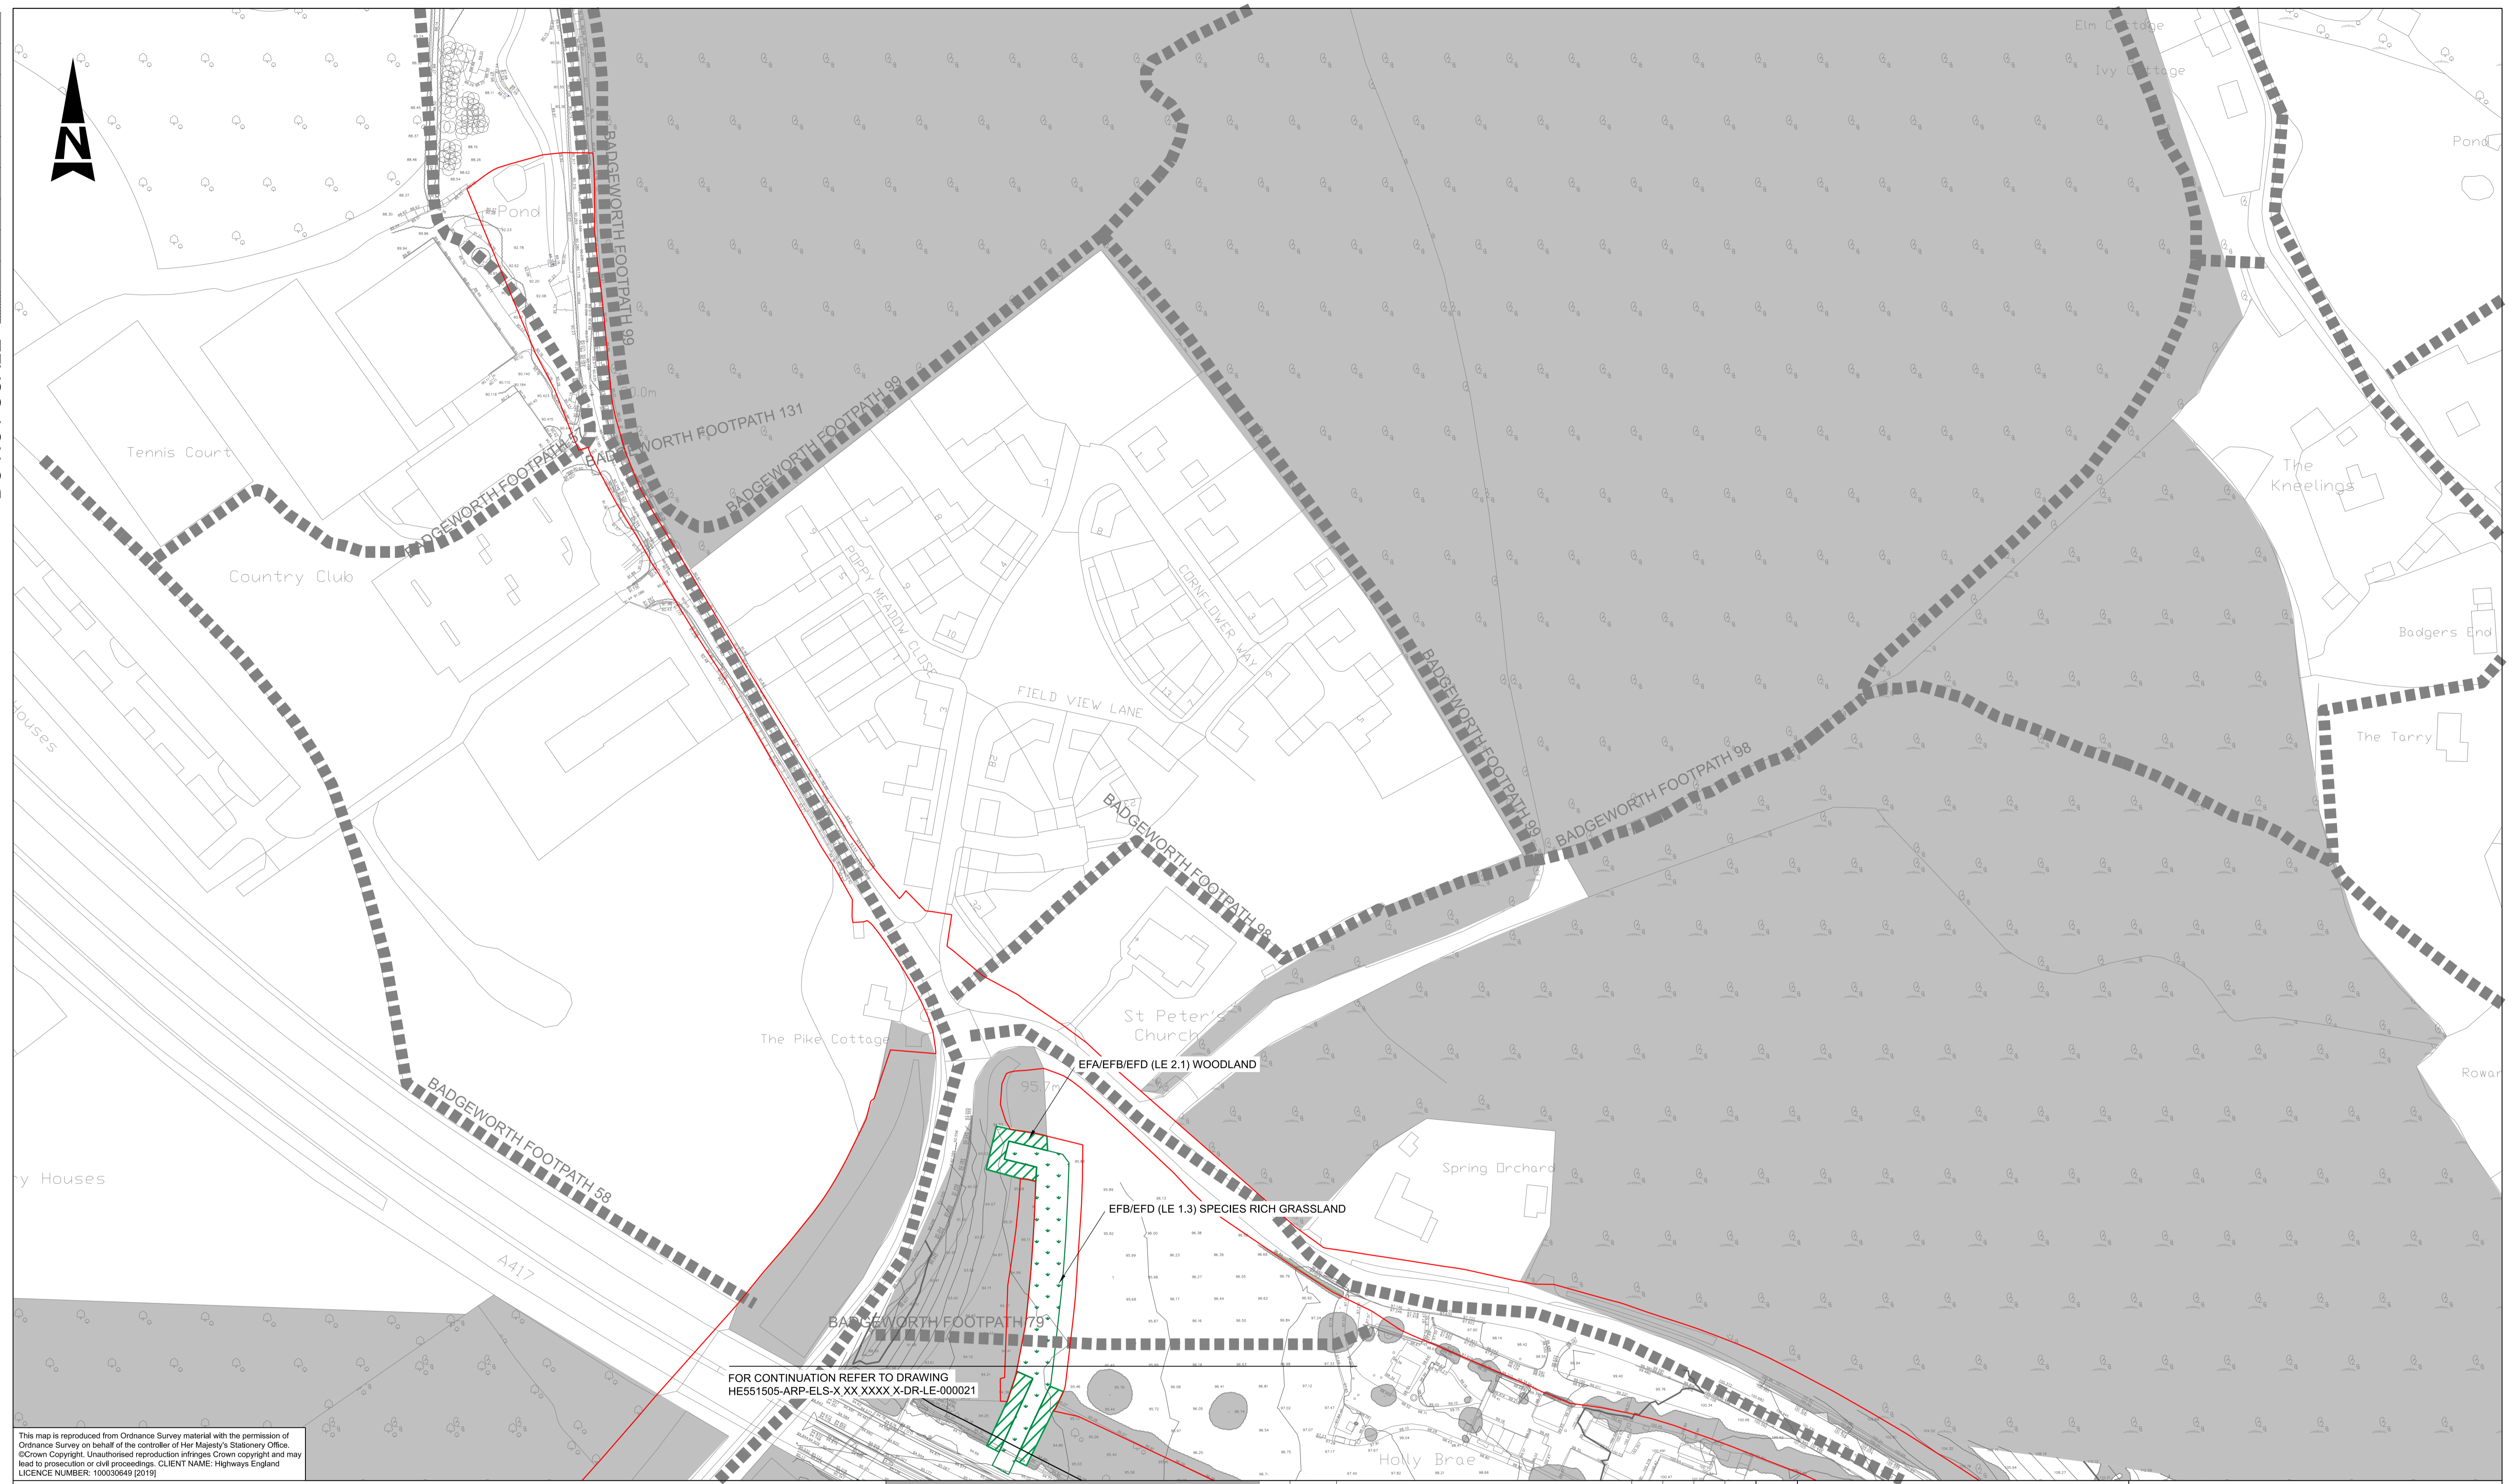

FOR CONTINUATION REFER TO DRAWING
HE551505-ARP-ELS-X XX XXXX X-DR-LE-000021

This map is reproduced from Ordnance Survey material with the permission of Ordnance Survey on behalf of the controller of Her Majesty's Stationery Office. © Crown Copyright. Unauthorised reproduction infringes Crown copyright and may lead to prosecution or civil proceedings. CLIENT NAME: Highways England LICENCE NUMBER: 100030949 (2019)

LEGEND		KEY VIEWS		MAJOR CONTOUR	
	EXISTING WOODLAND RETAINED		PROW PROPOSED		MAJOR CONTOUR
	BROADLEAVED WOODLAND PROPOSED		PROW EXISTING		MINOR CONTOUR
	WOODLAND EDGE/SCRUB PROPOSED		EMBANKMENT		PROPOSED CONTOUR
	SPECIMEN TREE PROPOSED		CUTTING		DCO BOUNDARY
	NATIVE HEDGEROW PROPOSED		LANDSCAPE EARTHWORKS		VEGETATION TRANSPLANT SITE
	LIMESTONE GRASSLAND PROPOSED		ENVIRONMENTAL BARRIER		BADGER FENCING
	SPECIES RICH GRASSLAND PROPOSED		ACOUSTIC FENCE		HIGHWAYS FENCING
	ROCK FACE LEFT TO NATURALLY REGENERATE WITH VEGETATION				PROPOSED FIELD GATE WITH BADGER PROOF FENCING
	DRY STONE WALL				ECOLOGICAL INTERVENTION

SAFETY, HEALTH AND ENVIRONMENTAL INFORMATION	
IN ADDITION TO THE HAZARDS/RISKS NORMALLY ASSOCIATED WITH THE TYPES OF WORK DETAILED ON THIS DRAWING, NOTE THE FOLLOWING SIGNIFICANT RESIDUAL RISKS (REFERENCE SHALL ALSO BE MADE TO THE DESIGN HAZARD LOG).	
CONSTRUCTION	
Risk ID 777	Buried services in tree pit excavations.
Risk ID 778	Risk of injury from vegetation clearance
Risk ID 782	Heavy loads when constructing dry stone walls
Risk ID 799	Addlers during vegetation clearance
MAINTENANCE / CLEANING	
Risk ID 779	Moving vehicles and maintaining vegetation
Risk ID 922	Maintenance machinery tipping on slopes
USE	
NONE	
DECOMMISSIONING / DEMOLITION	
NONE	

Rev.	Date	Description	By	Chk'd	App'd	Auth'd
C01	21/05/21	APPLICATION SUBMISSION (MAY 2021)	HS	AK	SW	YB

Suitability: **A3** | Drawing Status: **STAGE COMPLETED**

ARUP

highways england

Project Title		Drawing Title	
A417 MISSING LINK		FIGURE 7.11 ENVIRONMENTAL MASTERPLAN REG 5(2)(O) SHEET 1 OF 25	
Scale: 1:1000	By: HS	Checked: AK	Approved: SW
Original Size: A1	Date: 21/05/21	Date: 21/05/21	Date: 21/05/21
Authorised: YB	Authorised: YB	Authorised: YB	Authorised: YB
Volume: C01	Volume: C01	Volume: C01	Volume: C01