


DO NOT SCALE

Millimetres

0 10 100

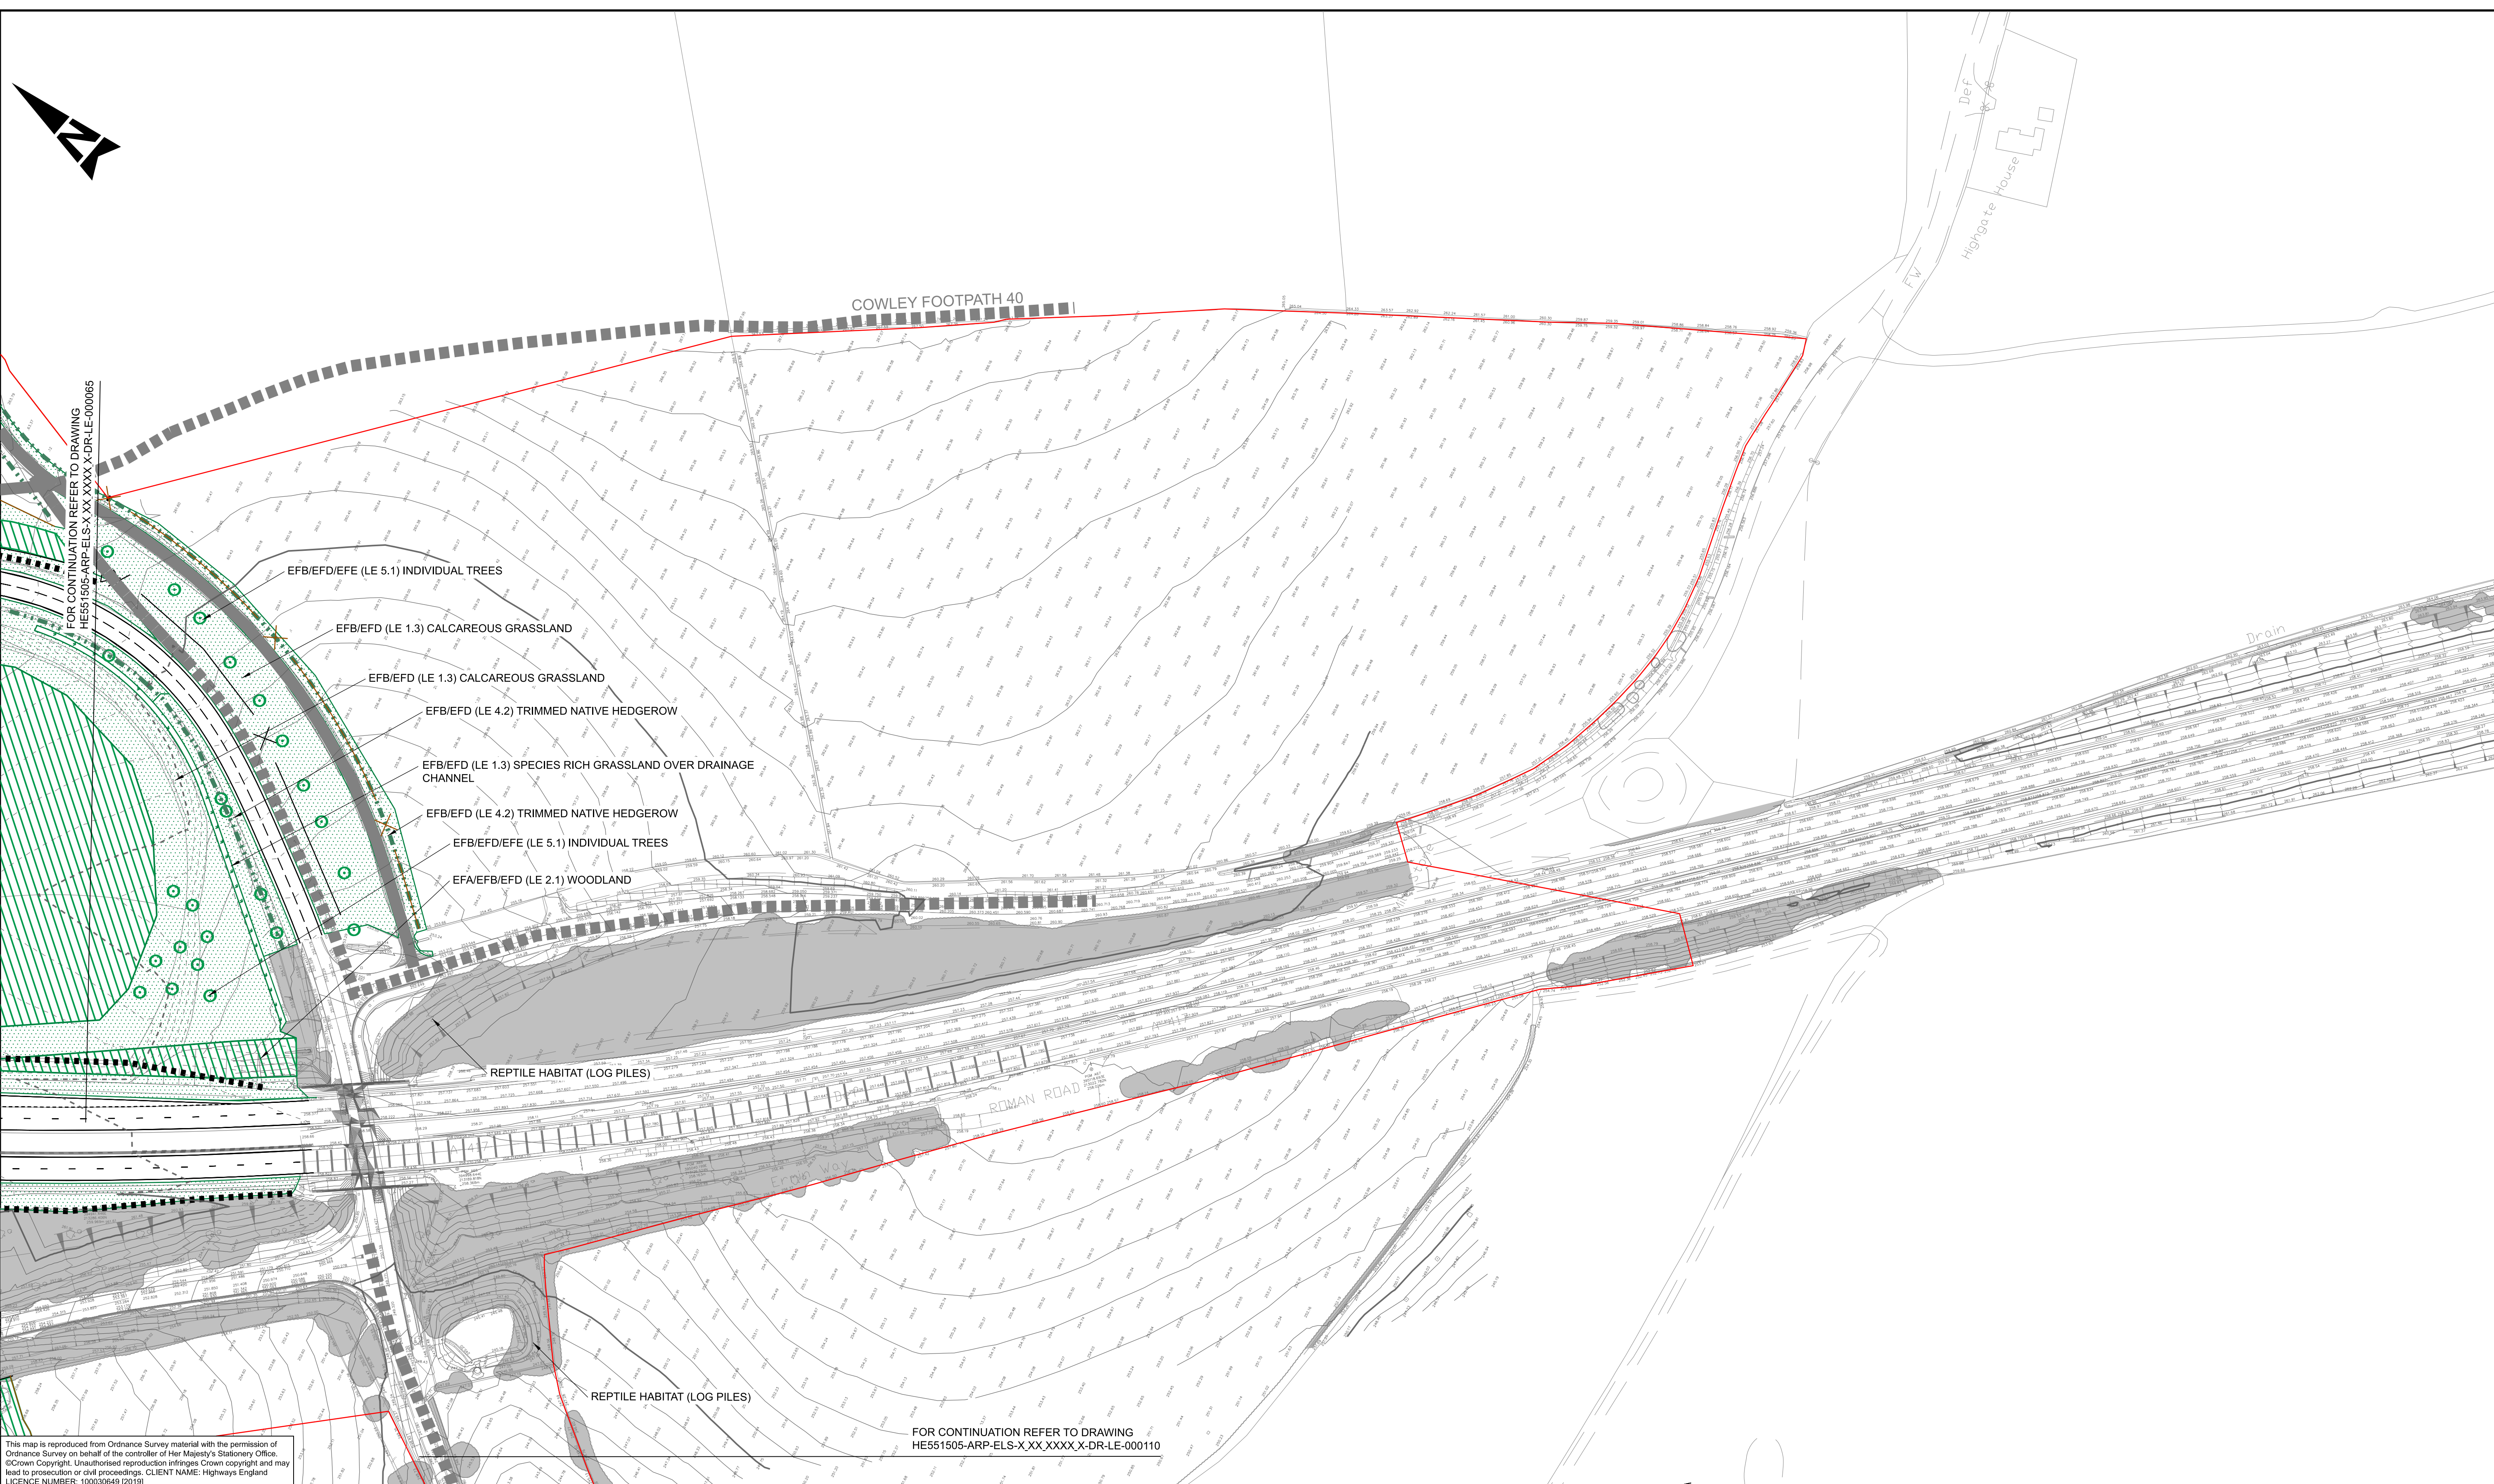

FOR CONTINUATION REFER TO DRAWING
HE551505-ARP-ELS-X-XX-XXXX-X-DR-LE-000065

FOR CONTINUATION REFER TO DRAWING
HE551505-ARP-ELS-X-XX-XXXX-X-DR-LE-000110

This map is reproduced from Ordnance Survey material with the permission of Ordnance Survey on behalf of the controller of Her Majesty's Stationery Office. © Crown Copyright. Unauthorised reproduction infringes Crown copyright and may lead to prosecution or civil proceedings. CLIENT NAME: Highways England LICENCE NUMBER: 100030949 (2019)

LEGEND		KEY VIEWS		MAJOR CONTOUR	
	EXISTING WOODLAND RETAINED		KEY VIEWS		MAJOR CONTOUR
	BROADLEAVED WOODLAND PROPOSED		PROW PROPOSED		MINOR CONTOUR
	WOODLAND EDGE/SCRUB PROPOSED		PROW EXISTING		PROPOSED CONTOUR
	SPECIMEN TREE PROPOSED		EMBANKMENT		DCO BOUNDARY
	NATIVE HEDGEROW PROPOSED		CUTTING		VEGETATION TRANSPLANT SITE
	LIMESTONE GRASSLAND PROPOSED		LANDSCAPE EARTHWORKS		BADGER FENCING
	SPECIES RICH GRASSLAND PROPOSED		ENVIRONMENTAL BARRIER		HIGHWAYS FENCING
	ROCK FACE LEFT TO NATURALLY REGENERATE WITH VEGETATION		ACOUSTIC FENCE		PROPOSED FIELD GATE WITH BADGER PROOF FENCING
	DRY STONE WALL		ECOLOGICAL INTERVENTION		

SAFETY, HEALTH AND ENVIRONMENTAL INFORMATION	
IN ADDITION TO THE HAZARDS/RISKS NORMALLY ASSOCIATED WITH THE TYPES OF WORK DETAILED ON THIS DRAWING, NOTE THE FOLLOWING SIGNIFICANT RESIDUAL RISKS (REFERENCE SHALL ALSO BE MADE TO THE DESIGN HAZARD LOG).	
CONSTRUCTION	
Risk ID 777 Buried services in tree pit excavations.	
Risk ID 778 Risk of injury from vegetation clearance	
Risk ID 782 Heavy loads when constructing dry stone walls	
Risk ID 799 Adapters during vegetation clearance	
MAINTENANCE / CLEANING	
Risk ID 779 Moving vehicles and maintaining vegetation	
Risk ID 822 Maintenance machinery tipping on slopes	
USE	
NONE	
DECOMMISSIONING / DEMOLITION	
NONE	

Rev.	Date	Description	By	Chk'd	App'd	Auth'd
C01	21/05/21	APPLICATION SUBMISSION (MAY 2021)	HS	AK	SW	YB

Suitability	A3		Drawing Status	STAGE COMPLETED		Project Title	A417 MISSING LINK				
						Drawing Title	FIGURE 7.11 ENVIRONMENTAL MASTERPLAN REG 5(2)(O) SHEET 17 OF 25				
						Scale	1:1000	By	HS	Checked	AK
Client		Original Size	A1	Date	21/05/21	Date	21/05/21	Date	21/05/21	Date	21/05/21
Drawing Number	HE PIN	Originator	Volume	Revision		HE551505 - ARP - ELS		X-XX-XXXX-X -DR-LE-000109		C01	