


DO NOT SCALE

0 10 100
Millimetres

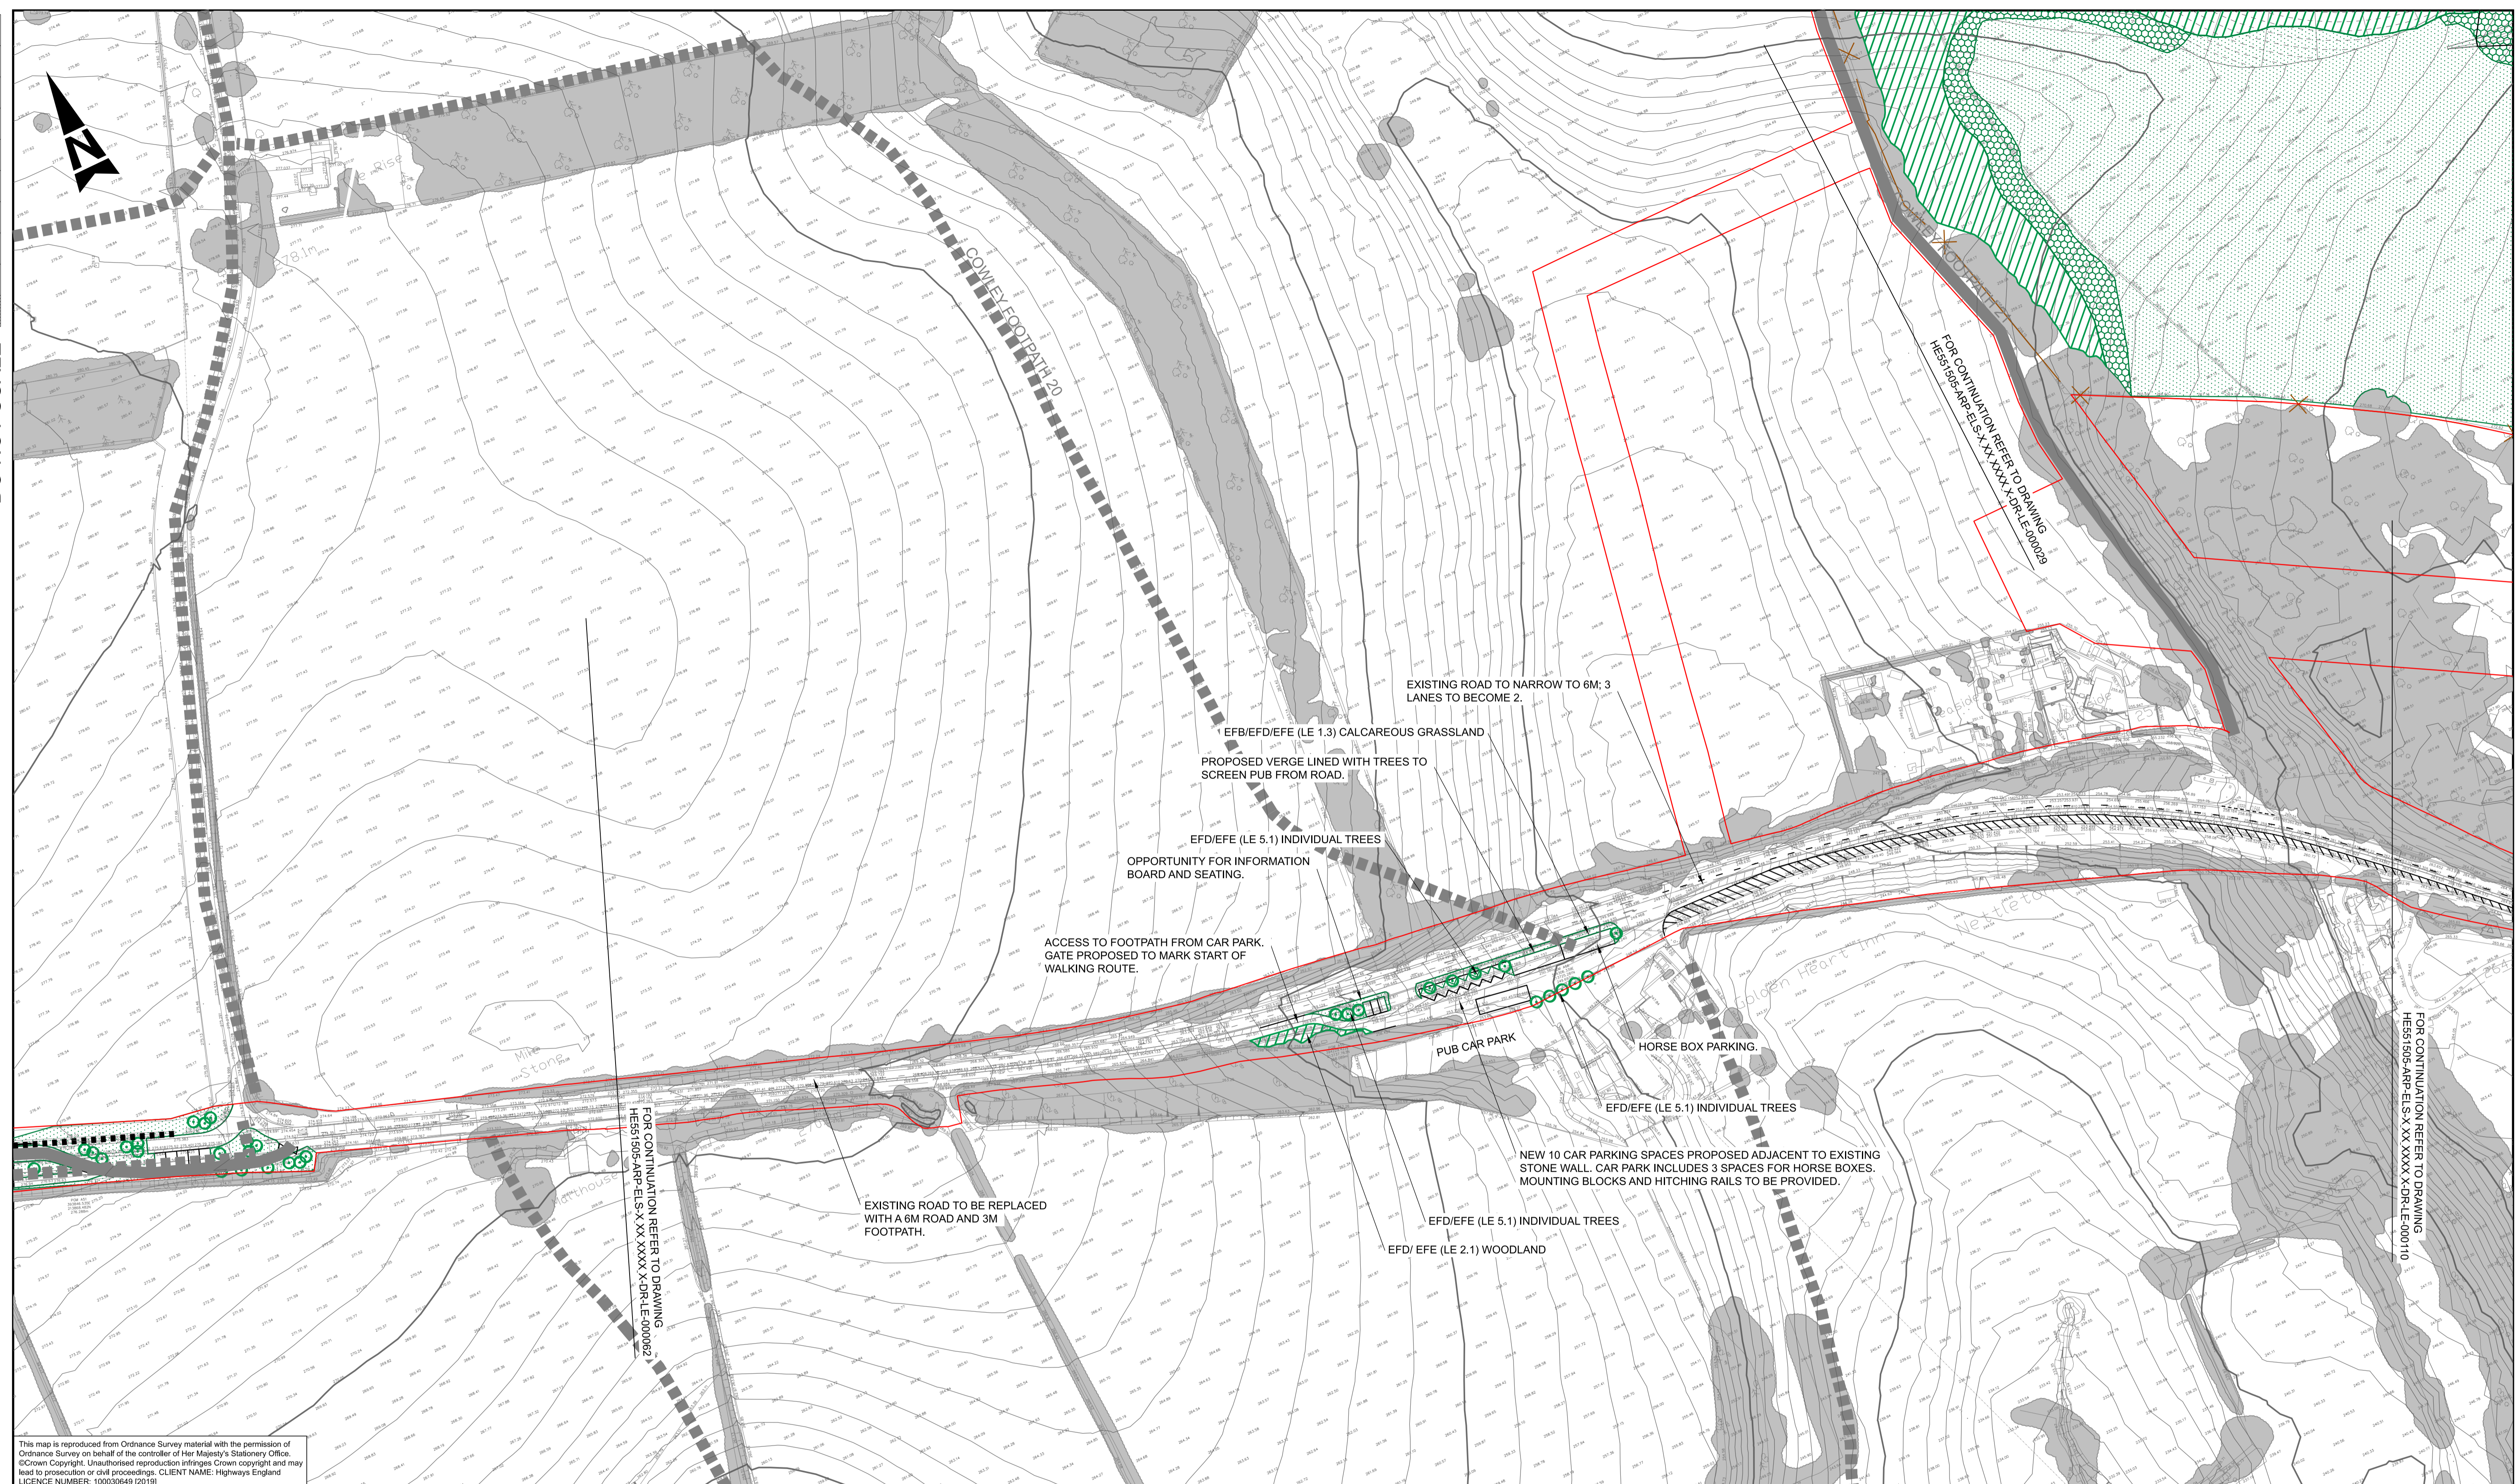

This map is reproduced from Ordnance Survey material with the permission of Ordnance Survey on behalf of the controller of Her Majesty's Stationery Office. © Crown Copyright. Unauthorised reproduction infringes Crown copyright and may lead to prosecution or civil proceedings. CLIENT NAME: Highways England LICENCE NUMBER: 100030949 (2019)

LEGEND		KEY VIEWS		MAJOR CONTOUR	
	EXISTING WOODLAND RETAINED		KEY VIEWS		MAJOR CONTOUR
	BROADLEAVED WOODLAND PROPOSED		PROW PROPOSED		MINOR CONTOUR
	WOODLAND EDGE/SCRUB PROPOSED		PROW EXISTING		PROPOSED CONTOUR
	SPECIMEN TREE PROPOSED		EMBANKMENT		DCO BOUNDARY
	NATIVE HEDGEROW PROPOSED		CUTTING		VEGETATION TRANSPLANT SITE
	LIMESTONE GRASSLAND PROPOSED		LANDSCAPE EARTHWORKS		BADGER FENCING
	SPECIES RICH GRASSLAND PROPOSED		ENVIRONMENTAL BARRIER		HIGHWAYS FENCING
	ROCK FACE LEFT TO NATURALLY REGENERATE WITH VEGETATION		ACOUSTIC FENCE		PROPOSED FIELD GATE WITH BADGER PROOF FENCING
	DRY STONE WALL		ECOLOGICAL INTERVENTION		ECOLOGICAL INTERVENTION

SAFETY, HEALTH AND ENVIRONMENTAL INFORMATION	
IN ADDITION TO THE HAZARDS/RISKS NORMALLY ASSOCIATED WITH THE TYPES OF WORK DETAILED ON THIS DRAWING, NOTE THE FOLLOWING SIGNIFICANT RESIDUAL RISKS (REFERENCE SHALL ALSO BE MADE TO THE DESIGN HAZARD LOG).	
CONSTRUCTION	
Risk ID 777	Buried services in tree pit excavations.
Risk ID 778	Risk of injury from vegetation clearance
Risk ID 782	Heavy loads when constructing dry stone walls
Risk ID 799	Adopters during vegetation clearance
MAINTENANCE / CLEANING	
Risk ID 779	Moving vehicles and maintaining vegetation
Risk ID 822	Maintenance machinery tipping on slopes
USE	
NONE	
DECOMMISSIONING / DEMOLITION	
NONE	

Rev.	Date	Description	By	Chk'd	App'd	Auth'd
C01	21/05/21	APPLICATION SUBMISSION (MAY 2021)	HS	AK	SW	YB

Suitability Drawing Status
A3 STAGE COMPLETED

ARUP

Client **highways england**

Project Title		A417 MISSING LINK	
Drawing Title			
FIGURE 7.11 ENVIRONMENTAL MASTERPLAN REG 5(2)(O) SHEET 19 OF 25			
Scale	1:1000	By	HS
Original Size	A1	Date	21/05/21
Checked	AK	Approved	SW
Date	21/05/21	Date	21/05/21
Authorised	YB	Volume	ELS
Originator	ARP	Role	-DR - LE - 000067
Location	X_XX_XXXX_X	Type	
Revision	C01	Number	

FOR CONTINUATION REFER TO DRAWING HE551505-ARP-ELS-X-XX-XXXX-X-DR-LE-000110

FOR CONTINUATION REFER TO DRAWING HE551505-ARP-ELS-X-XX-XXXX-X-DR-LE-00009

FOR CONTINUATION REFER TO DRAWING HE551505-ARP-ELS-X-XX-XXXX-X-DR-LE-000062