


100
0 10
Millimetres
DO NOT SCALE

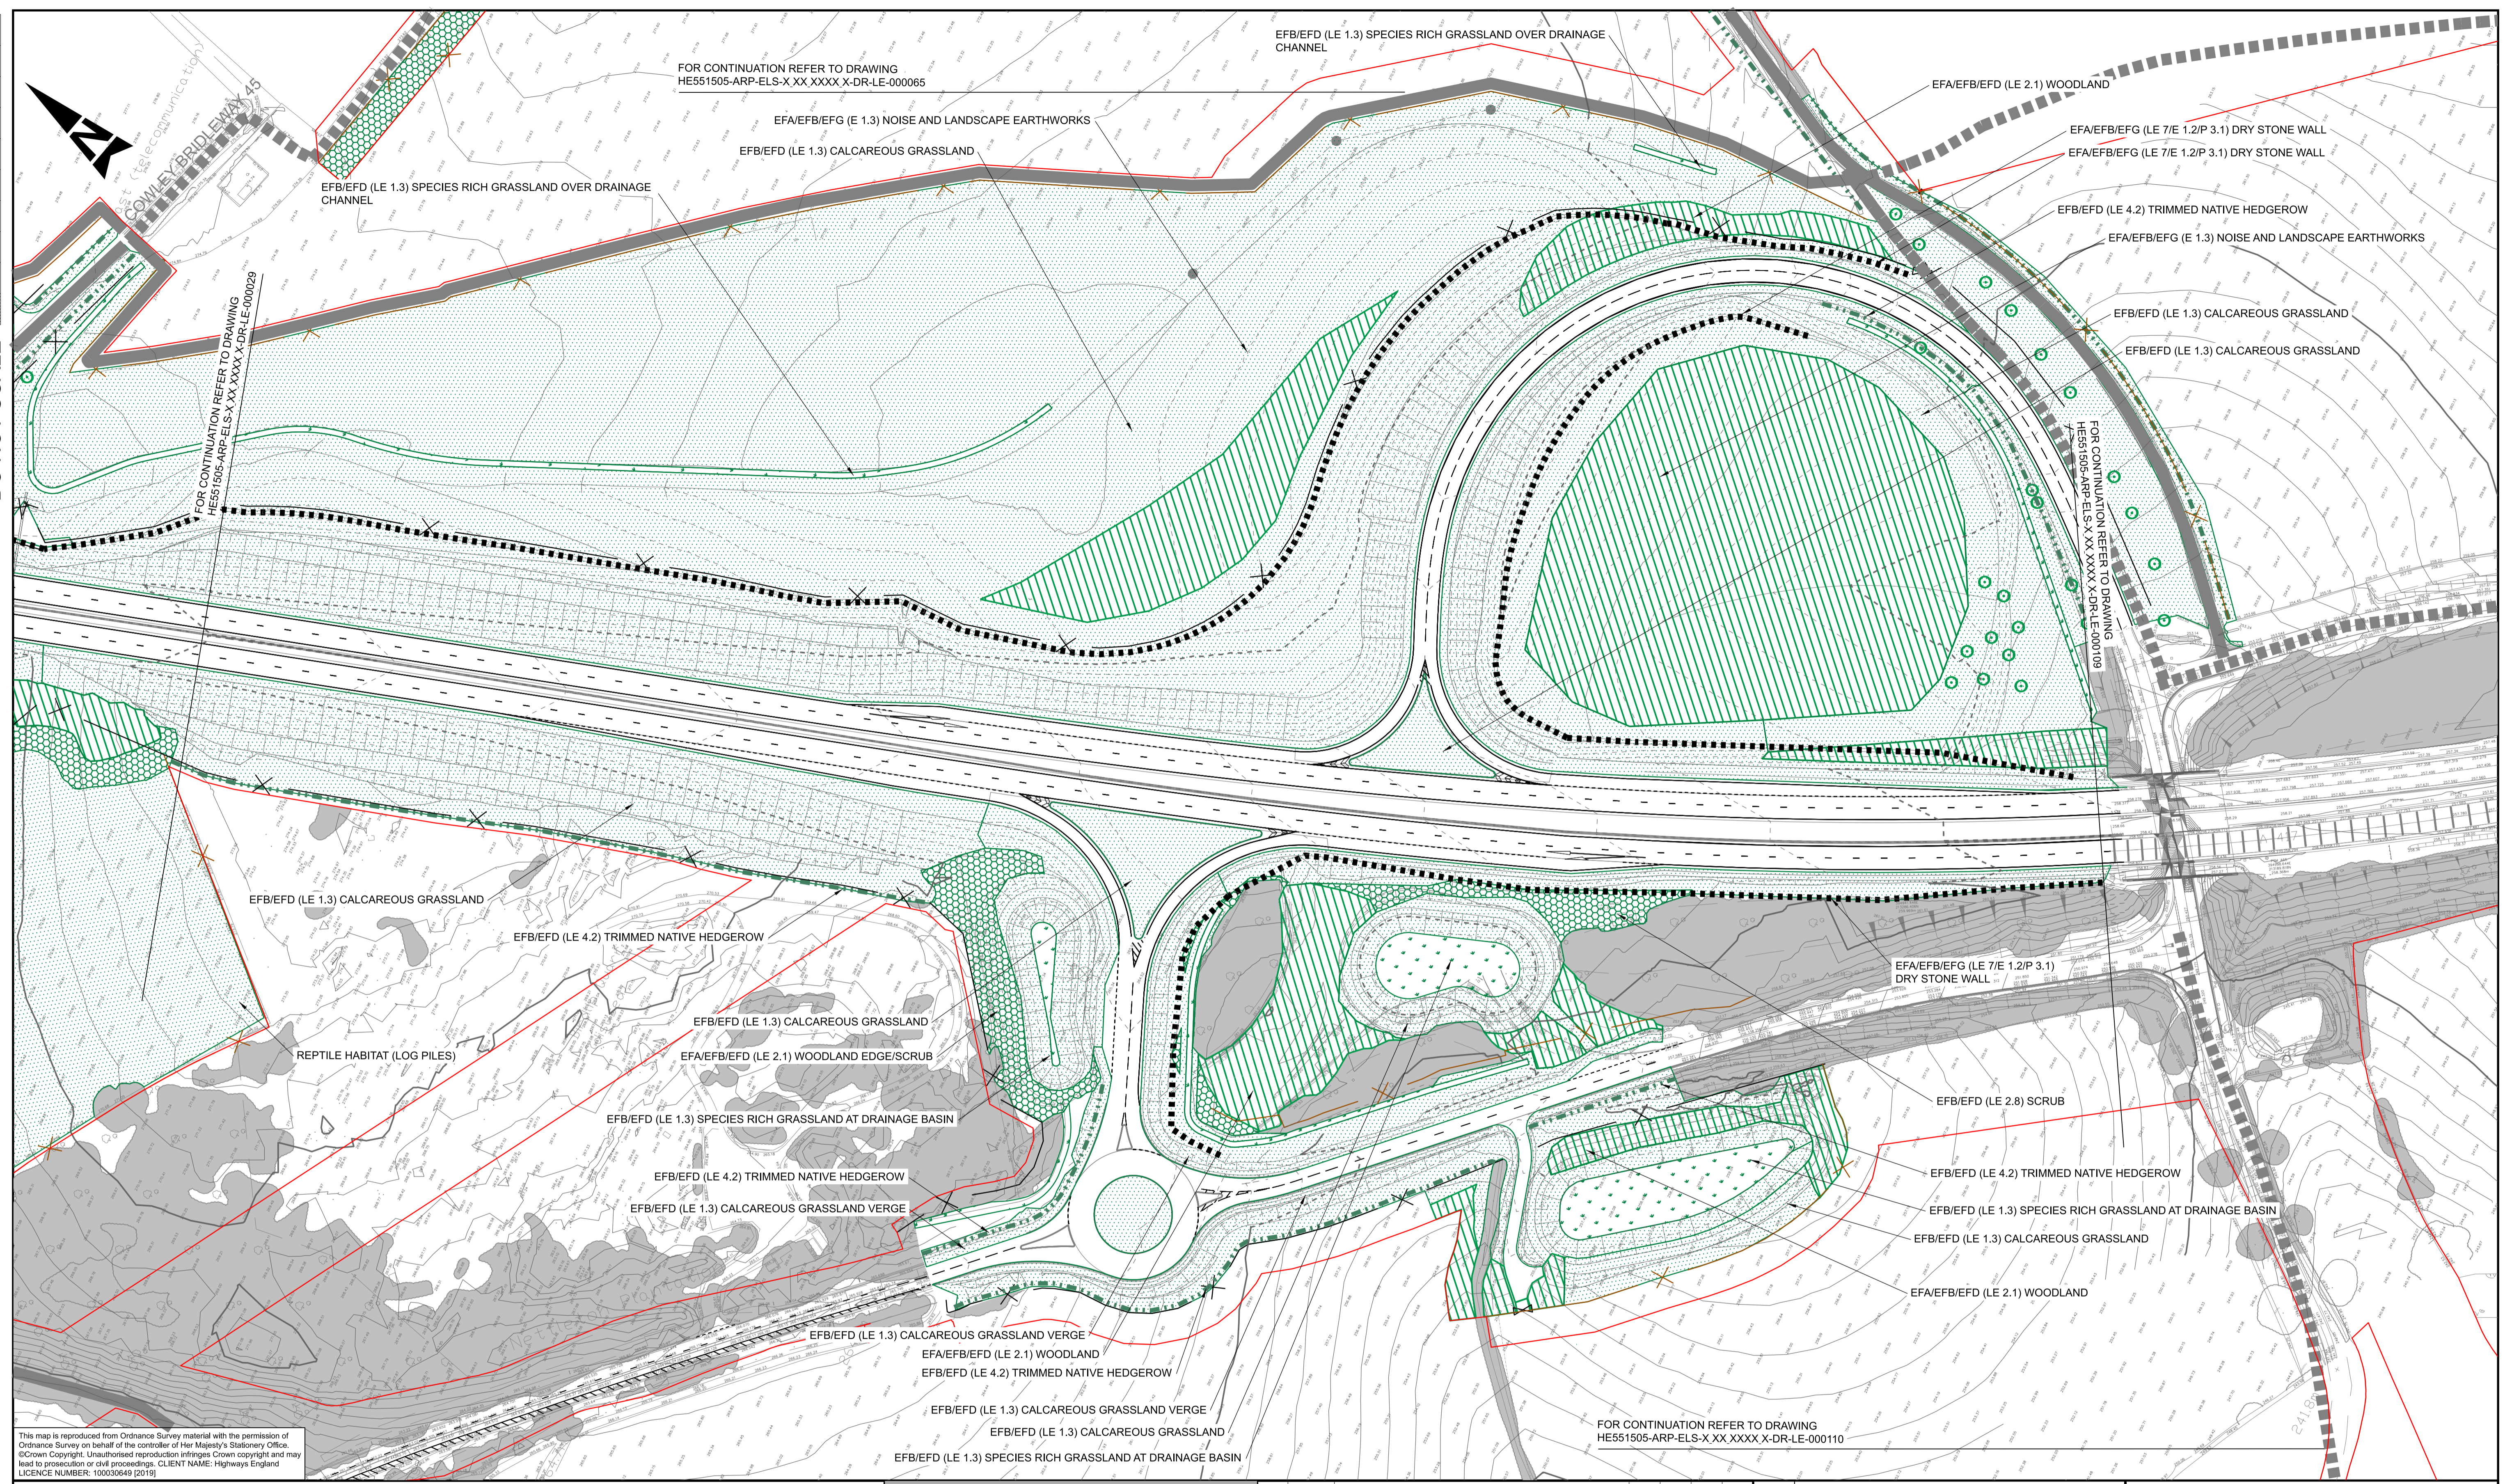

This map is reproduced from Ordnance Survey material with the permission of Ordnance Survey on behalf of the controller of Her Majesty's Stationary Office. © Crown Copyright. Unauthorised reproduction infringes Crown copyright and may lead to prosecution or civil proceedings. CLIENT NAME: Highways England LICENCE NUMBER: 100030949 (2019)

LEGEND		KEY VIEWS		MAJOR CONTOUR	
	EXISTING WOODLAND RETAINED		PROW PROPOSED		MAJOR CONTOUR
	BROADLEAVED WOODLAND PROPOSED		PROW EXISTING		MINOR CONTOUR
	WOODLAND EDGE/SCRUB PROPOSED		EMBANKMENT		PROPOSED CONTOUR
	SPECIMEN TREE PROPOSED		CUTTING		DCO BOUNDARY
	NATIVE HEDGEROW PROPOSED		LANDSCAPE EARTHWORKS		VEGETATION TRANSPLANT SITE
	LIMESTONE GRASSLAND PROPOSED		ENVIRONMENTAL BARRIER		BADGER FENCING
	SPECIES RICH GRASSLAND PROPOSED		ACOUSTIC FENCE		HIGHWAYS FENCING
	ROCK FACE LEFT TO NATURALLY REGENERATE WITH VEGETATION		PROPOSED FIELD GATE WITH BADGER PROOF FENCING		ECOLOGICAL INTERVENTION
	DRY STONE WALL				

SAFETY, HEALTH AND ENVIRONMENTAL INFORMATION	
IN ADDITION TO THE HAZARDS/RISKS NORMALLY ASSOCIATED WITH THE TYPES OF WORK DETAILED ON THIS DRAWING, NOTE THE FOLLOWING SIGNIFICANT RESIDUAL RISKS (REFERENCE SHALL ALSO BE MADE TO THE DESIGN HAZARD LOG).	
CONSTRUCTION	
Risk ID 777 Buried services in tree pit excavations.	
Risk ID 778 Risk of injury from vegetation clearance	
Risk ID 782 Heavy loads when constructing dry stone walls	
Risk ID 799 Adversity during vegetation clearance	
MAINTENANCE / CLEANING	
Risk ID 779 Moving vehicles and maintaining vegetation	
Risk ID 862 Maintenance machinery tipping on slopes	
USE	
NONE	
DECOMMISSIONING / DEMOLITION	
NONE	

Rev.	Date	Description	By	Chk'd	App'd	Auth'd
C01	21/05/21	APPLICATION SUBMISSION (MAY 2021)	HS	AK	SW	YB

Suitability Drawing Status
A3 STAGE COMPLETED

Project Title		A417 MISSING LINK	
Drawing Title			
FIGURE 7.11 ENVIRONMENTAL MASTERPLAN REG 5(2)(O) SHEET 15 OF 25			
Scale	1:1000	By	HS
Original Size	A1	Date	21/05/21
Checked	AK	Approved	SW
Date	21/05/21	Date	21/05/21
Authorised	YB	Date	21/05/21
Drawing Number	HE PIN	Originator	Volume
HE551505 - ARP	HE551505 - ARP	HE551505 - ARP	HE551505 - ARP
X_XX_XXXX_X	-DR-LE-000030	-DR-LE-000030	-DR-LE-000030
Location	Type	Role	Number
			C01