


DO NOT SCALE

0 10 100  
Millimetres

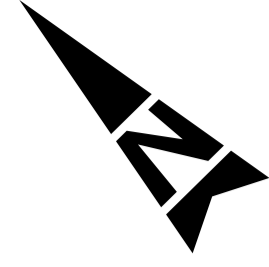

FOR CONTINUATION REFER TO DRAWING  
HE551505-ARP-ELS-X-XX,XXXX-X-DR-LE-000109

This map is reproduced from Ordnance Survey material with the permission of Ordnance Survey on behalf of the controller of Her Majesty's Stationery Office. © Crown Copyright. Unauthorised reproduction infringes Crown copyright and may lead to prosecution or civil proceedings. CLIENT NAME: Highways England LICENCE NUMBER: 100030949 (2019)

LEGEND		KEY VIEWS		MAJOR CONTOUR	
	EXISTING WOODLAND RETAINED		KEY VIEWS		MAJOR CONTOUR
	BROADLEAVED WOODLAND PROPOSED		PROW PROPOSED		MINOR CONTOUR
	WOODLAND EDGE/SCRUB PROPOSED		PROW EXISTING		PROPOSED CONTOUR
	SPECIMEN TREE PROPOSED		EMBANKMENT		DCO BOUNDARY
	NATIVE HEDGEROW PROPOSED		CUTTING		VEGETATION TRANSPLANT SITE
	LIMESTONE GRASSLAND PROPOSED		LANDSCAPE EARTHWORKS		BADGER FENCING
	SPECIES RICH GRASSLAND PROPOSED		ENVIRONMENTAL BARRIER		HIGHWAYS FENCING
	ROCK FACE LEFT TO NATURALLY REGENERATE WITH VEGETATION		ACOUSTIC FENCE		PROPOSED FIELD GATE WITH BADGER PROOF FENCING
	DRY STONE WALL		ECOLOGICAL INTERVENTION		ECOLOGICAL INTERVENTION

SAFETY, HEALTH AND ENVIRONMENTAL INFORMATION	
IN ADDITION TO THE HAZARDS/RISKS NORMALLY ASSOCIATED WITH THE TYPES OF WORK DETAILED ON THIS DRAWING, NOTE THE FOLLOWING SIGNIFICANT RESIDUAL RISKS (REFERENCE SHALL ALSO BE MADE TO THE DESIGN HAZARD LOG).	
<b>CONSTRUCTION</b>	
Risk ID 777 Buried services in tree pit excavations.	
Risk ID 778 Risk of injury from vegetation clearance	
Risk ID 782 Heavy loads when constructing dry stone walls	
Risk ID 799 Adversity during vegetation clearance	
<b>MAINTENANCE / CLEANING</b>	
Risk ID 779 Moving vehicles and maintaining vegetation	
Risk ID 822 Maintenance machinery tipping on slopes	
<b>USE</b>	
NONE	
<b>DECOMMISSIONING / DEMOLITION</b>	
NONE	

Rev.	Date	Description	By	Chk'd	App'd	Auth'd
C01	21/05/21	APPLICATION SUBMISSION (MAY 2021)	HS	AK	SW	YB

Suitability	A3	Drawing Status	STAGE COMPLETED

Project Title						A417 MISSING LINK					
Drawing Title						FIGURE 7.11 ENVIRONMENTAL MASTERPLAN REG 5(2)(O) SHEET 16 OF 25					
Scale	1:1000	By	HS	Checked	AK	Approved	SW	Authorised	YB		
Original Size	A1	Date	21/05/21	Date	21/05/21	Date	21/05/21	Date	21/05/21		
Drawing Number	HE PIN	Originator	ARP	Volume	ELS	Revision		C01			
HE551505 - ARP - ELS		X-XX-XXXX-X		-DR-LE-000065							
Location		Type		Role		Number					