


100  
Millimetres  
0 10  
DO NOT SCALE

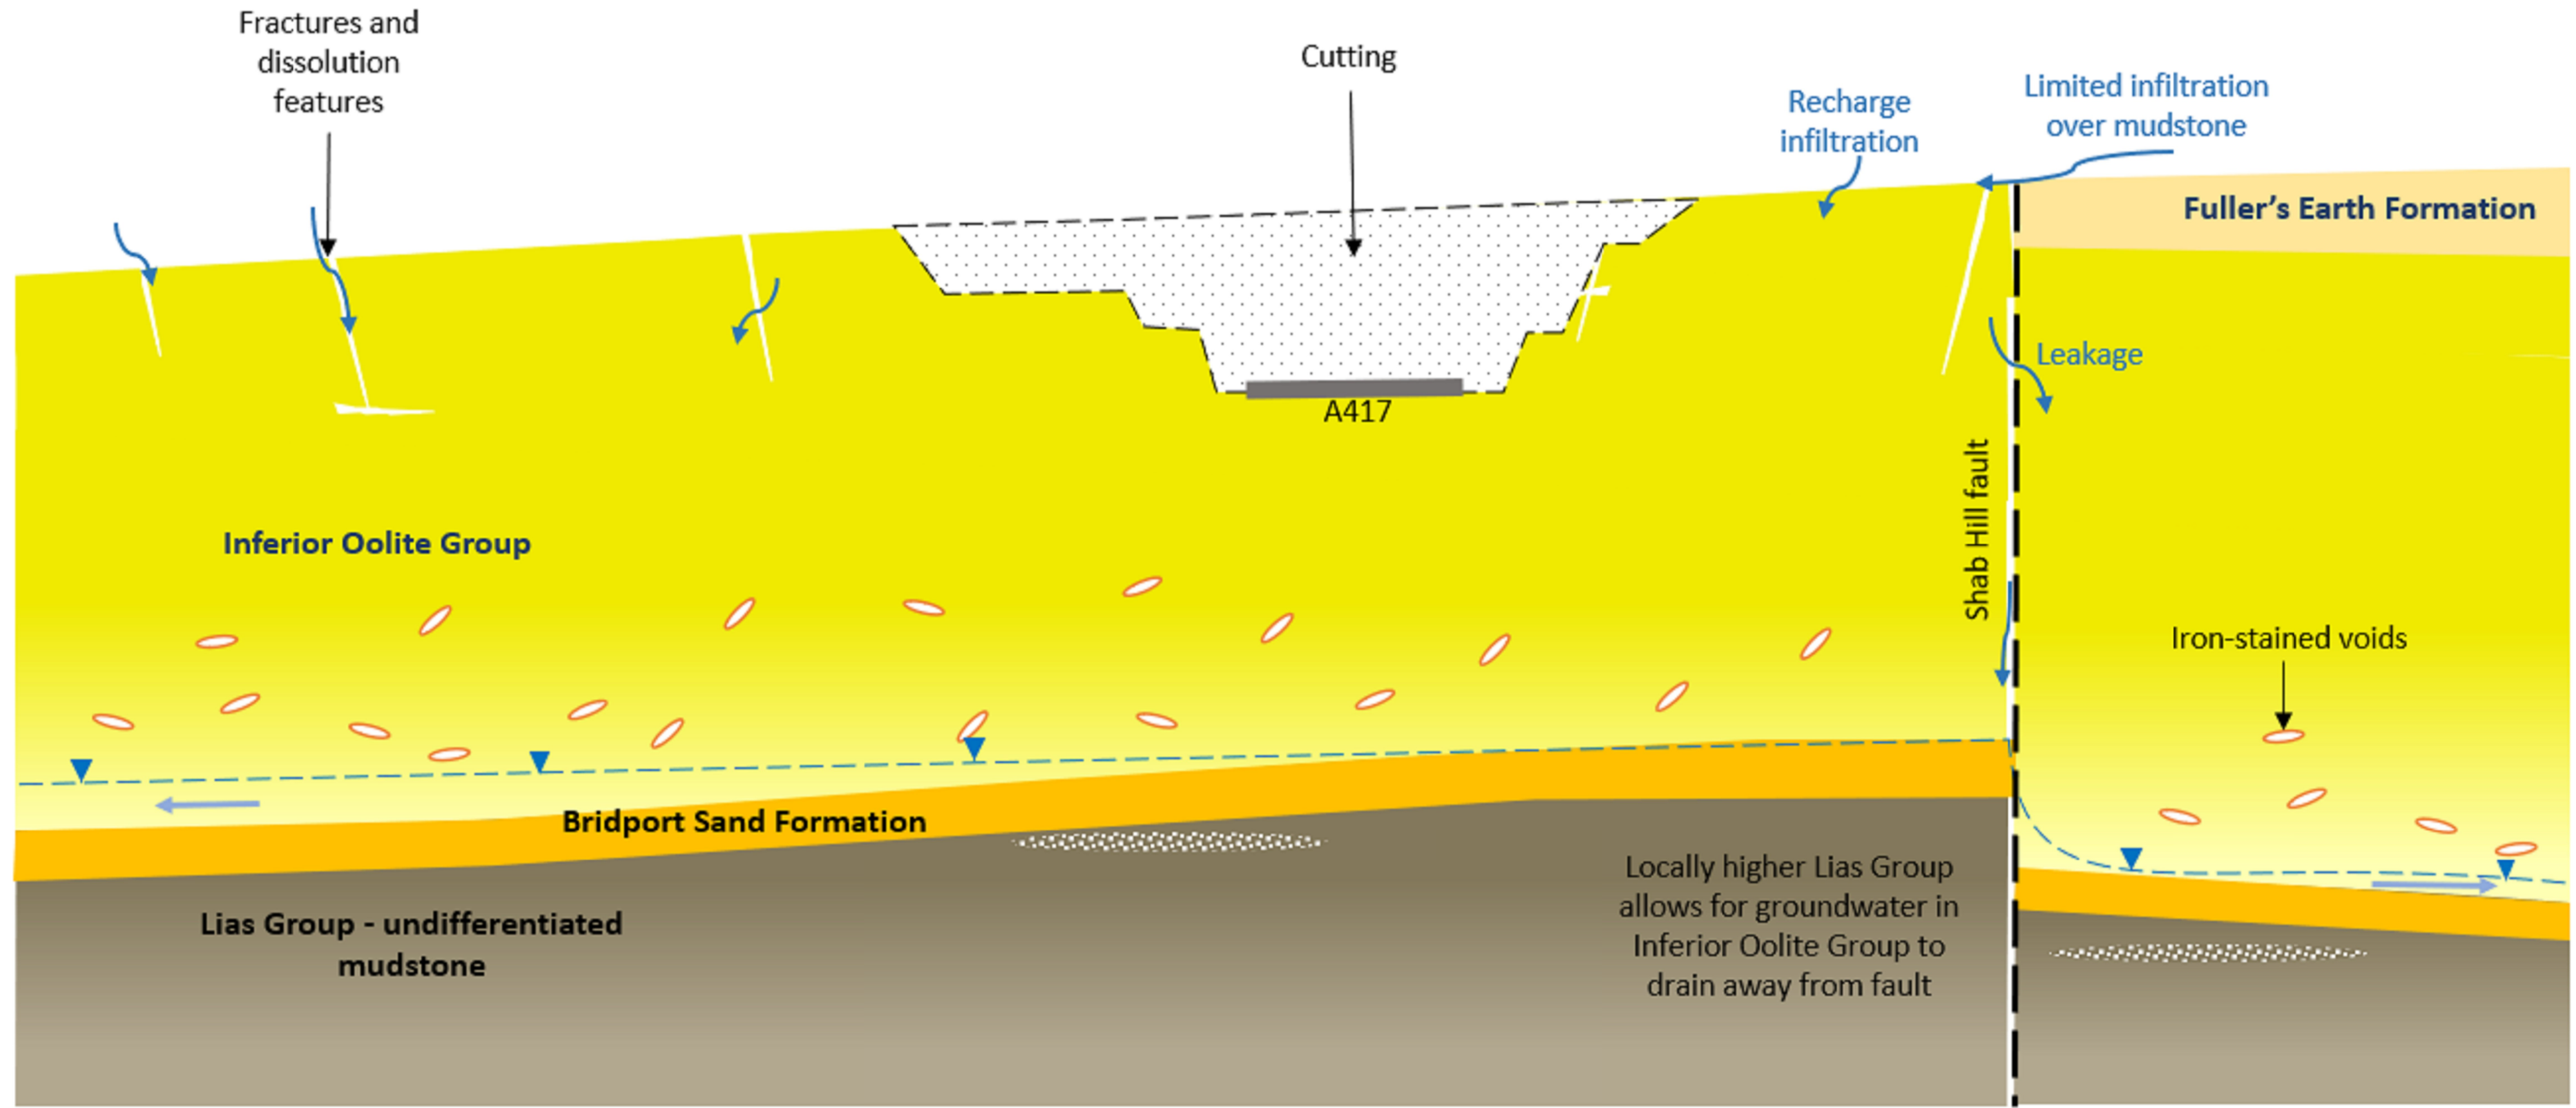

SECTION F - F'  
CH. 2+750 AIR BALLOON CUT

**LEGEND**

- AVERAGE GROUNDWATER LEVEL
- GENERAL GROUNDWATER FLOW DIRECTION
- LOCAL WATER FLOW DIRECTION
- SURFACE WATER BODY
- GROUNDWATER SPRING
- POTENTIAL TUFA FORMATION
- GROUNDWATER SEEPAGE
- BOULDER
- SAND AND/OR GRAVEL LENS
- LIMESTONE BED
- SITE OF SPECIAL SCIENTIFIC INTEREST

**NOTES**

1. THIS SKETCH IS FOR ILLUSTRATIVE PURPOSES ONLY.
2. ONLY WRITTEN DIMENSIONS SHALL BE USED, DO NOT SCALE.

SAFETY, HEALTH AND ENVIRONMENTAL INFORMATION			
IN ADDITION TO THE HAZARDS/RISKS NORMALLY ASSOCIATED WITH THE TYPES OF WORK DETAILED ON THIS DRAWING, NOTE THE FOLLOWING SIGNIFICANT RESIDUAL RISKS (REFERENCE SHALL ALSO BE MADE TO THE DESIGN HAZARD LOG).			
CONSTRUCTION	NONE		
MAINTENANCE / CLEANING	NONE		
USE	NONE		
DECOMMISSIONING / DEMOLITION	NONE		
Rev.	Date	Description	By
C01	21/05/21	APPLICATION SUBMISSION (MAY 2021)	JL AL JP AL

Suitability	A3		
Drawing Status	STAGE COMPLETED		
Client	 		

Project Title						A417 MISSING LINK					
Drawing Title						FIGURE 13.10 GROUNDWATER CONCEPTUAL MODELS SECTION F - F' SHEET 6 OF 9					
Scale	By	Checked	Approved	Authorised		NTS	JL	AL	JP	AL	
Original Size	Date	Date	Date	Date		A3	21/05/21	21/05/21	21/05/21	21/05/21	
Drawing Number	HE PIN	Originator	Volume	Revision		HE551505 - X_XX_XXXX_X	ARP - SK - LE -000106	EGT			C01
	Location	Type	Role	Number							

Project Title												A417 MISSING LINK					
Drawing Title												FIGURE 13.10 GROUNDWATER CONCEPTUAL MODELS SECTION F - F' SHEET 6 OF 9					
Scale	By	Checked	Approved	Authorised		NTS	JL	AL	JP	AL							
Original Size	Date	Date	Date	Date		A3	21/05/21	21/05/21	21/05/21	21/05/21							
Drawing Number	HE PIN	Originator	Volume	Revision		HE551505 - X_XX_XXXX_X	ARP - SK - LE -000106	EGT			C01						
	Location	Type	Role	Number													