


DO NOT SCALE  
 0 10 100  
 Millimetres

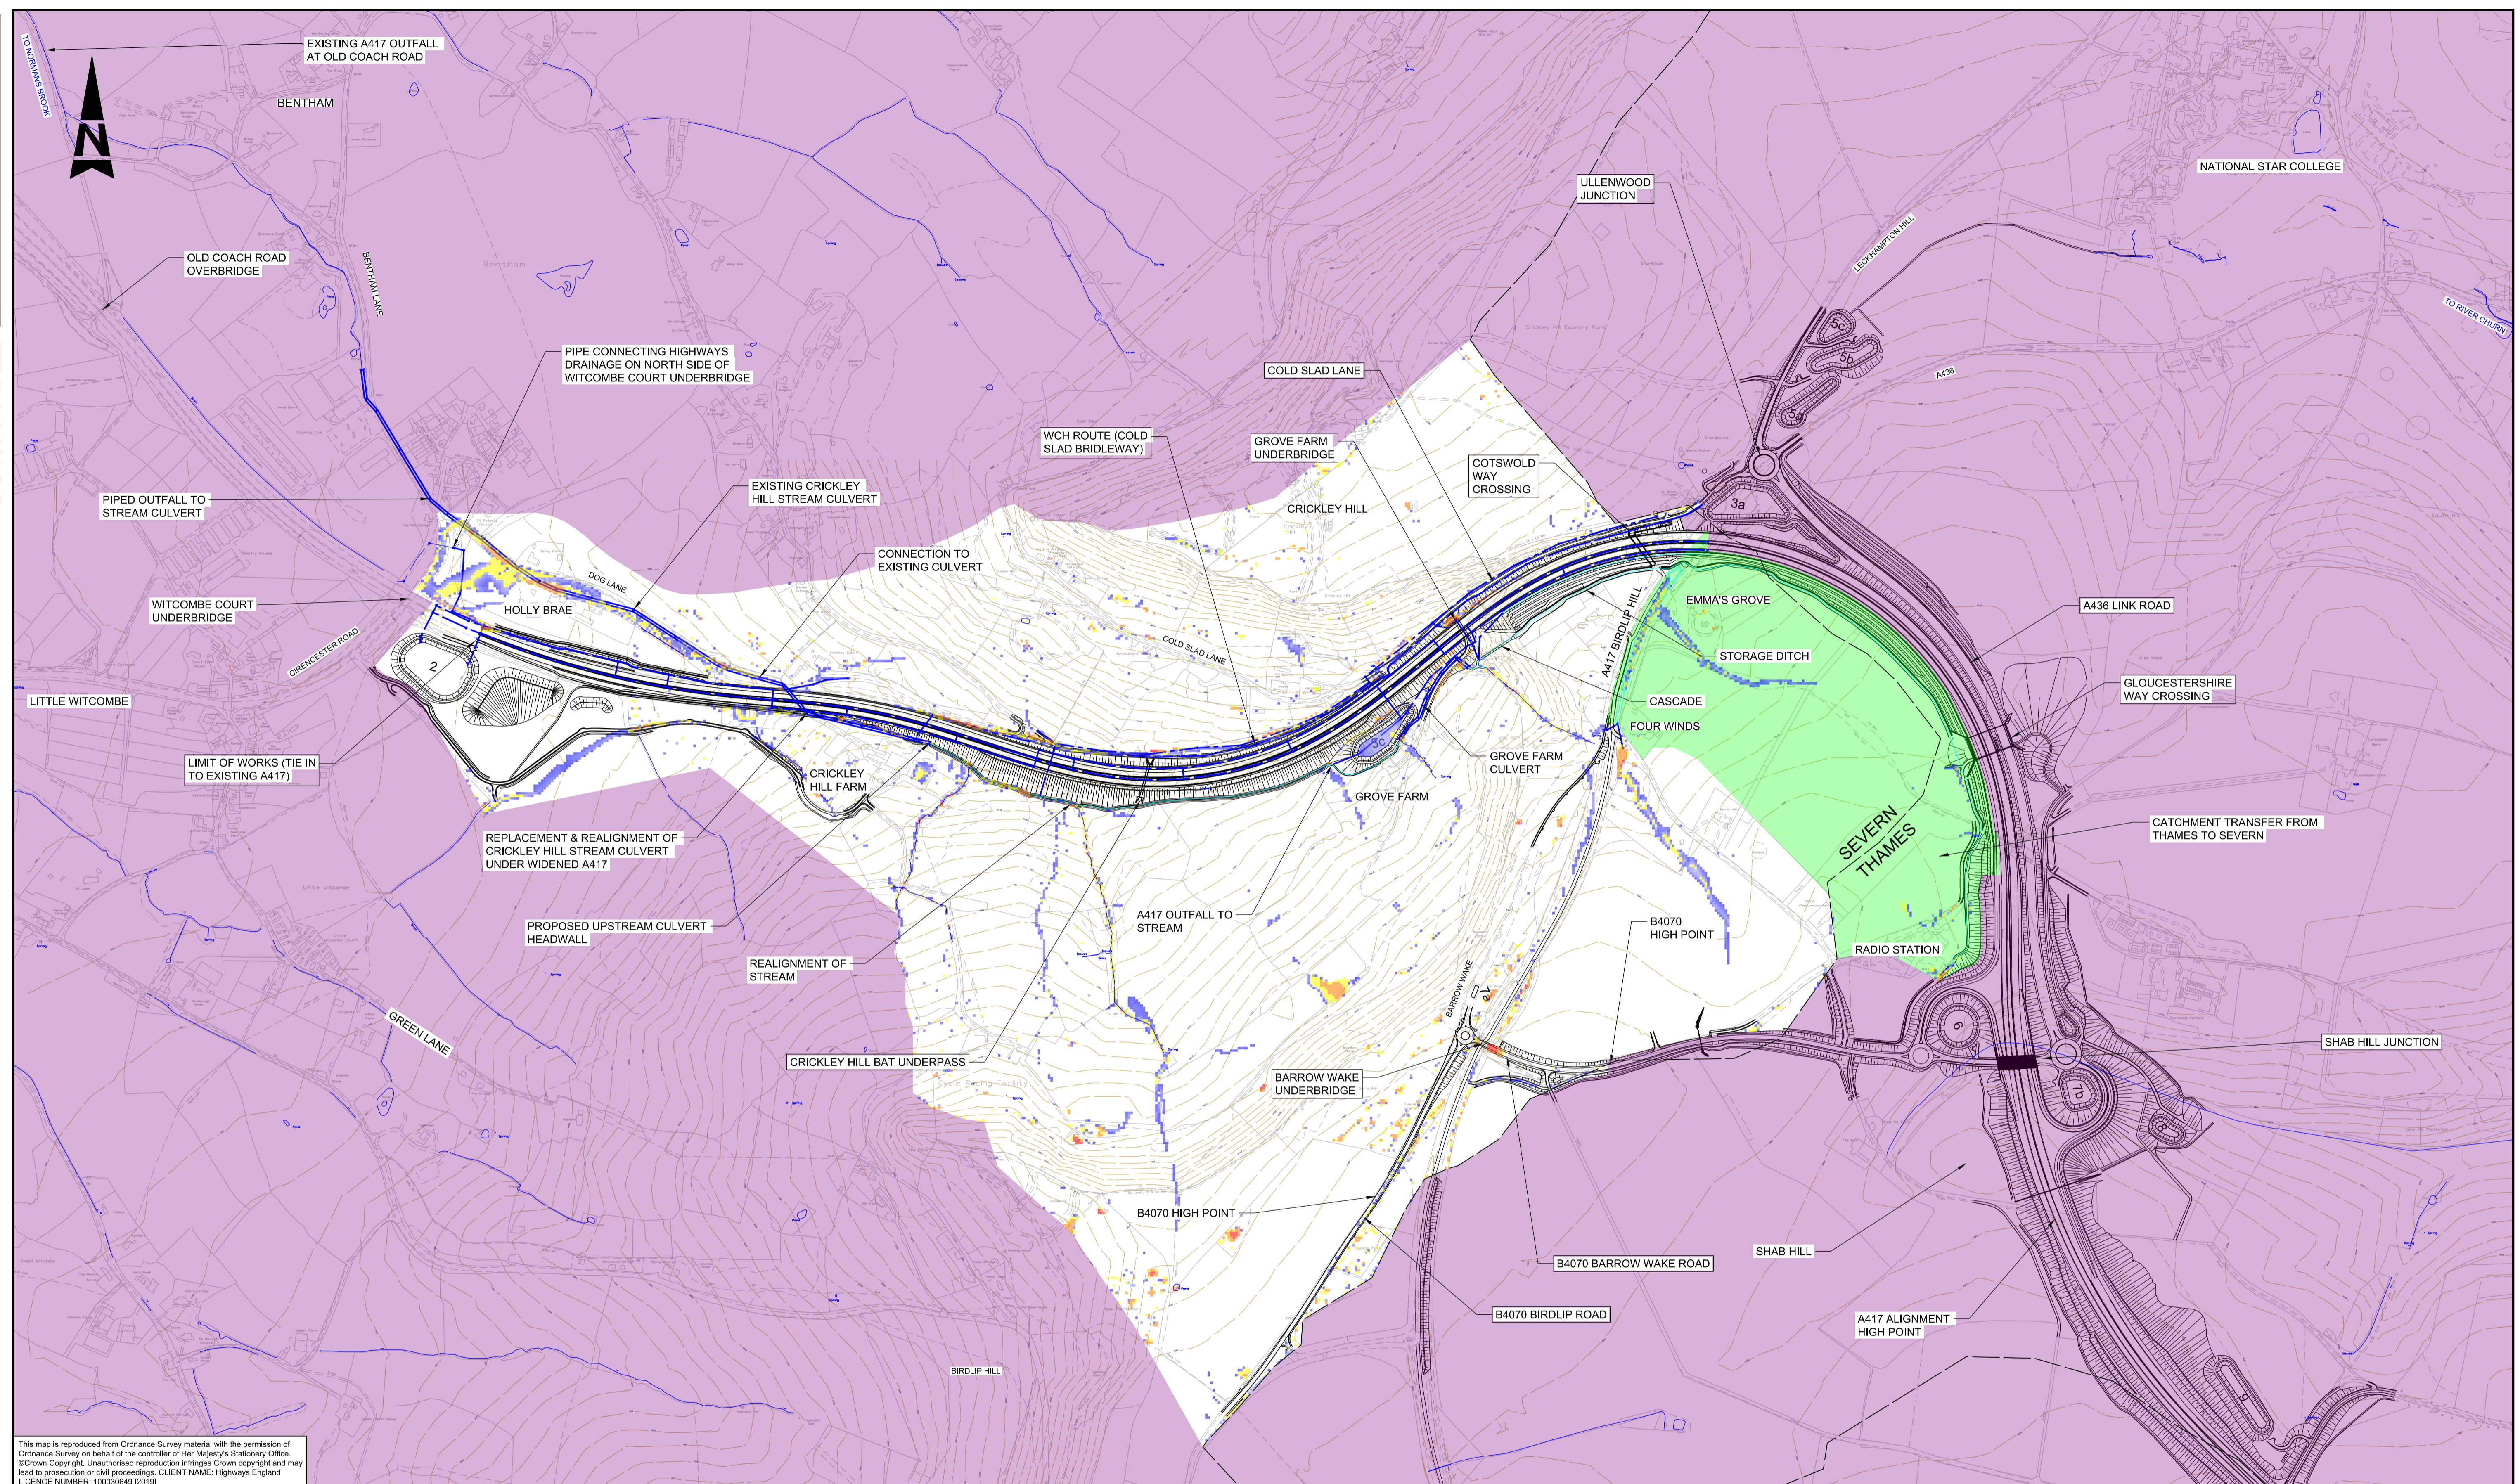

This map is reproduced from Ordnance Survey material with the permission of Ordnance Survey on behalf of the controller of Her Majesty's Stationery Office. © Crown Copyright. Unauthorised reproduction infringes Crown copyright and may lead to prosecution or civil proceedings. CLIENT NAME: Highways England LICENCE NUMBER: 100030649 (2019)

**NOTES**

- ALL DIMENSIONS ARE IN METRES UNLESS NOTED OTHERWISE.
- ONLY WRITTEN DIMENSIONS SHALL BE USED, DO NOT SCALE.
- THIS DRAWING SHALL BE READ IN CONJUNCTION WITH ES APPENDIX 13.3 FLOOD RISK ASSESSMENT (DOCUMENT REFERENCE 6.4).

**LEGEND**

--- SEVERN / THAMES CATCHMENT BOUNDARY	--- CARRIER PIPE	Area Excluded from Flood Model
○ DRAINAGE BASIN	--- FILTER DRAIN	50mm to 100mm
⊕ HEADWALL	● MANHOLE CATCHPIT	100mm to 250mm
⊗ FLOW & POLLUTION CONTROL DEVICE	--- LAND DRAINAGE DITCH	250mm to 1000mm
--- CULVERT		Over 1000mm

**SAFETY, HEALTH AND ENVIRONMENTAL INFORMATION**

IN ADDITION TO THE HAZARDS/RISKS NORMALLY ASSOCIATED WITH THE TYPES OF WORK DETAILED ON THIS DRAWING, NOTE THE FOLLOWING SIGNIFICANT RESIDUAL RISKS (REFERENCE SHALL ALSO BE MADE TO THE DESIGN HAZARD LOG).

CONSTRUCTION							
MAINTENANCE / CLEANING							
USE							
DECOMMISSIONING / DEMOLITION							

Rev.	Date	Description	By	Chk'd	App'd	Auth'd
C01	24/05/21	APPLICATION SUBMISSION (MAY 2021)	ES	SO	JP	YB

Suitability Drawing Status  
 A3 STAGE COMPLETED

**ARUP**

highways  
 england

Project Title  
 A417 MISSING LINK

Drawing Title  
 FIGURE 13.21  
 CRICKLEY HILL SURFACE WATER FLOODING - SCHEME  
 1 IN 100 YEAR RETURN PERIOD +40%CC

Scale	1:5000	By	ES	Checked	SO	Approved	JP	Authorised	YB
Original Size	A1	Date	21/05/21	Date	21/05/21	Date	24/05/21	Date	24/05/21

Drawing Number  
 HE PIN | Originator | Volume  
 HE551505 - ARP - EWE  
 X\_XX\_XXXX\_X -DR-LE-000056  
 Location | Type | Role | Number

C01