


100  
Millimetres  
0 10  
DO NOT SCALE

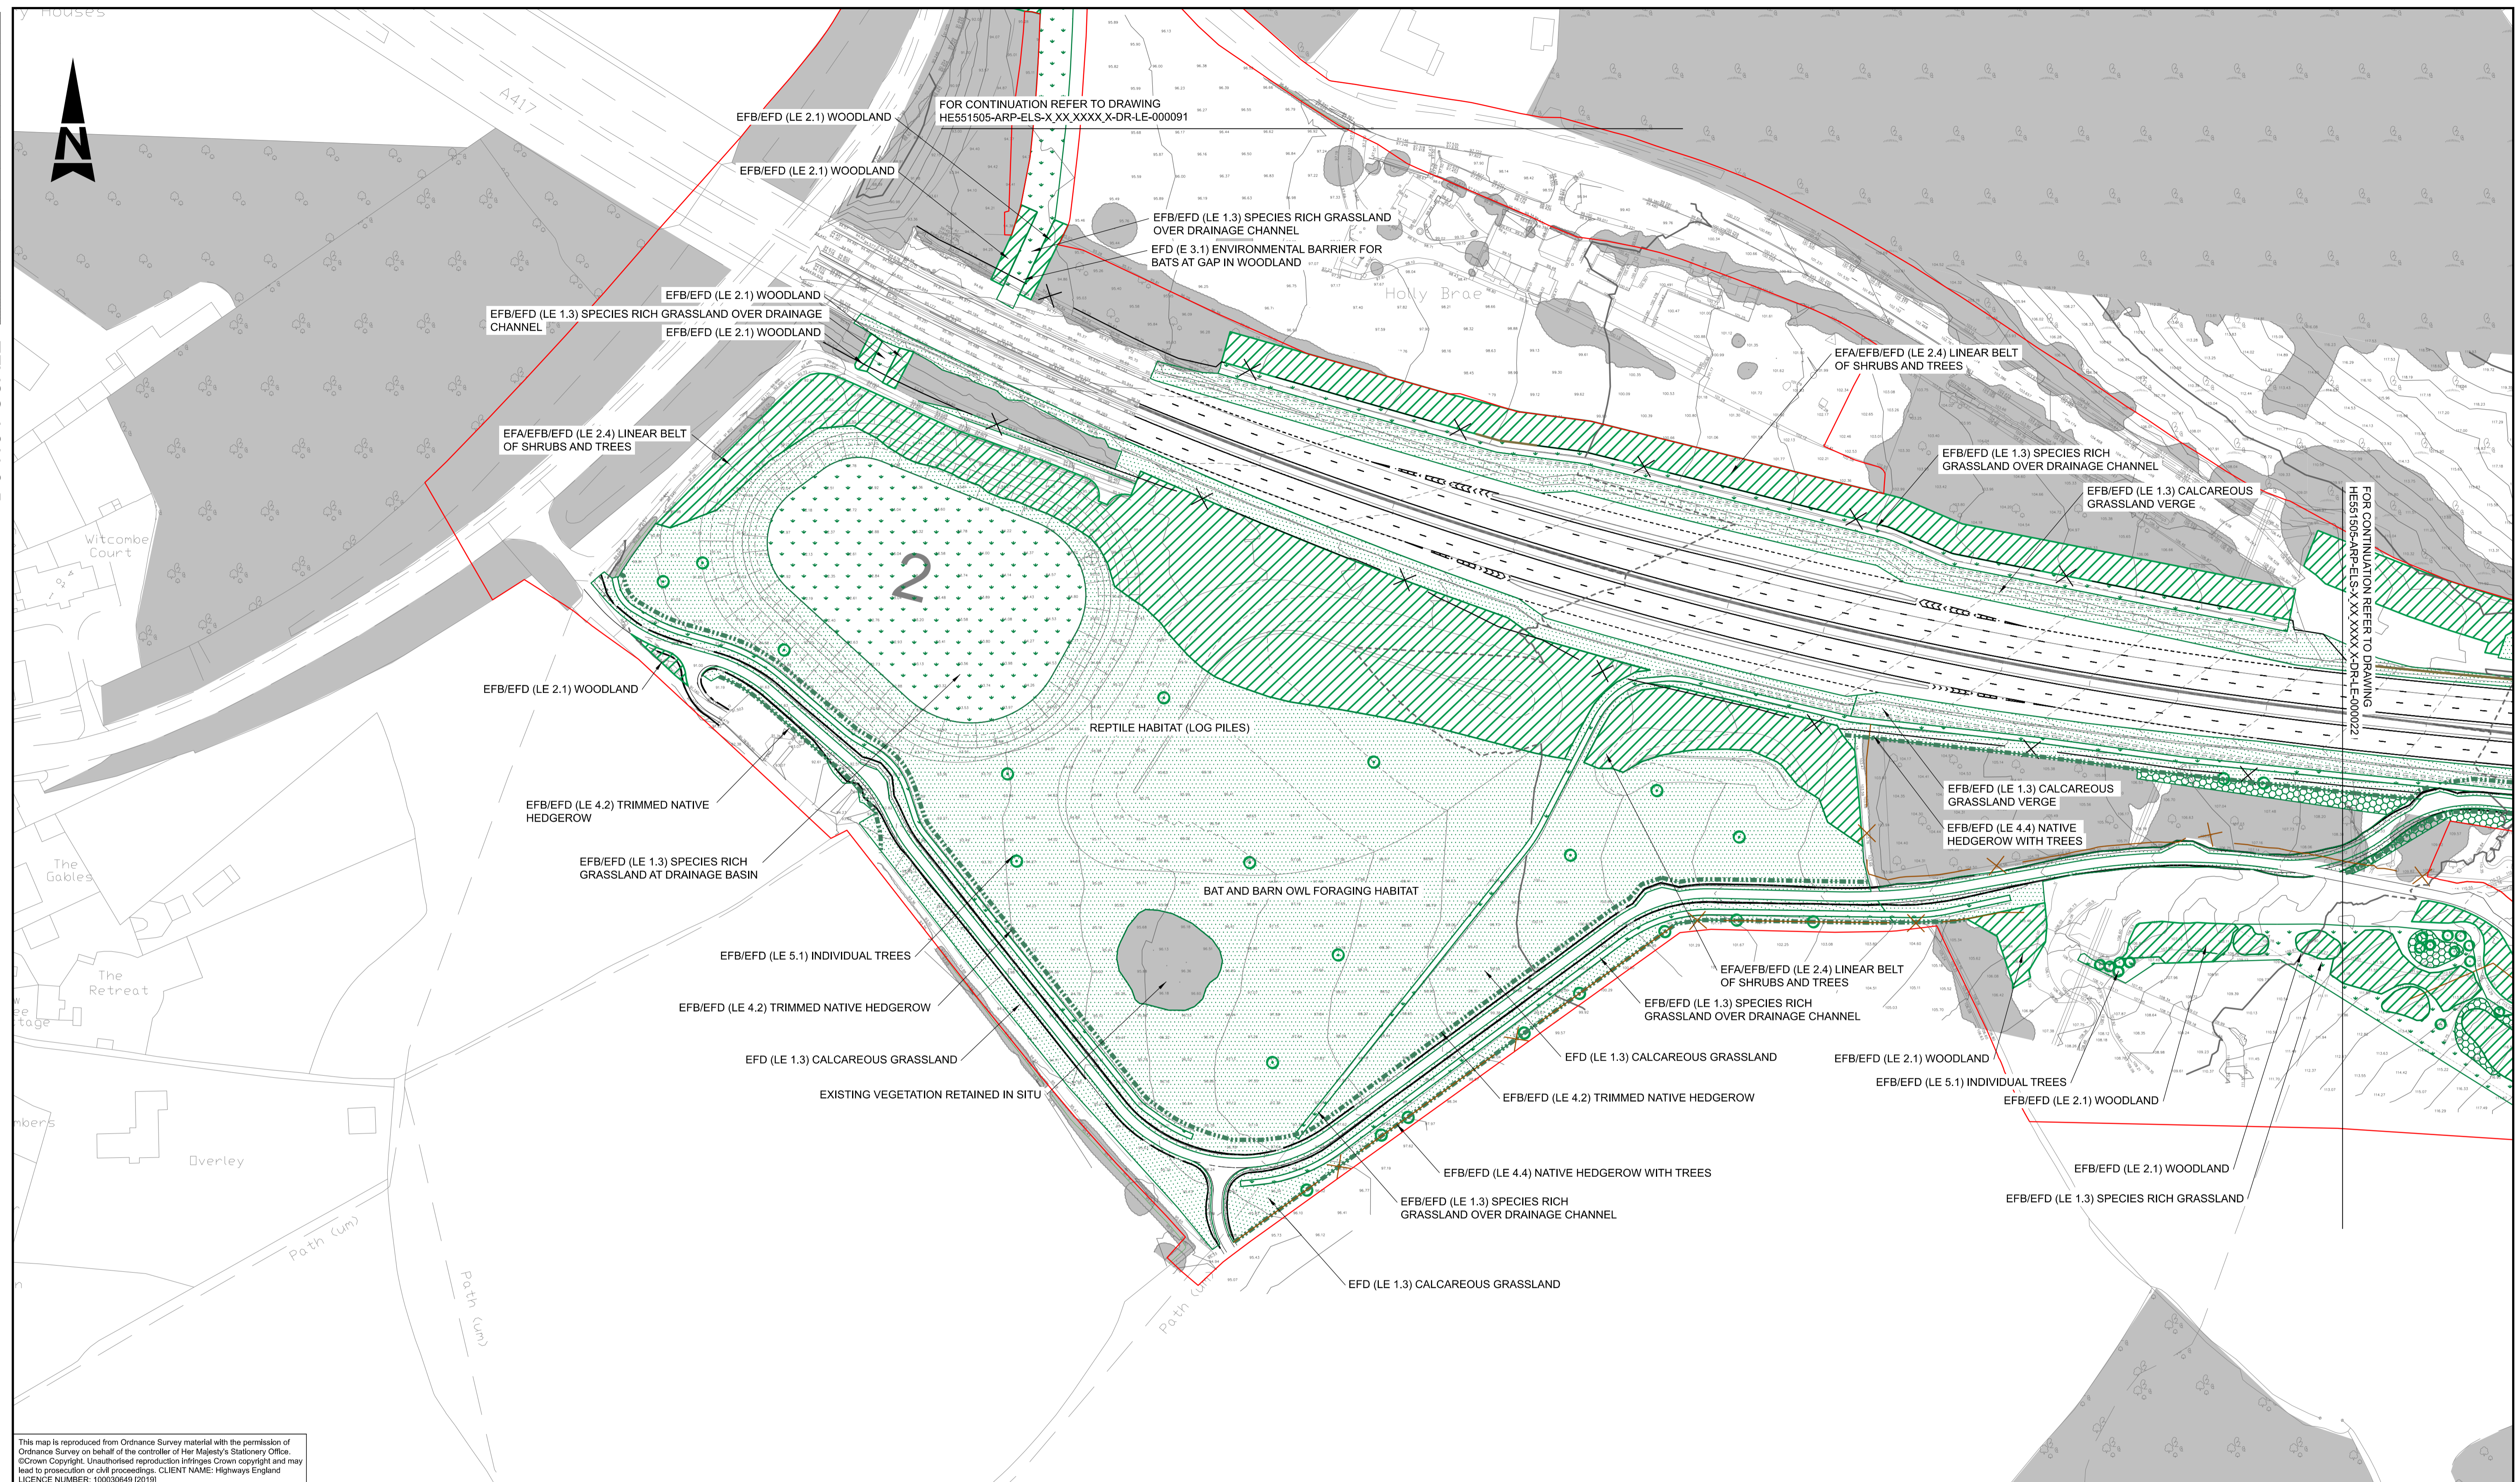

FOR CONTINUATION REFER TO DRAWING  
HE551505-ARP-ELS-X-XX-XXXX-X-DR-LE-000091

FOR CONTINUATION REFER TO DRAWING  
HE551505-ARP-ELS-X-XX-XXXX-X-DR-LE-000021

This map is reproduced from Ordnance Survey material with the permission of Ordnance Survey on behalf of the controller of Her Majesty's Stationery Office. © Crown Copyright. Unauthorised reproduction infringes Crown copyright and may lead to prosecution or civil proceedings. CLIENT NAME: Highways England LICENCE NUMBER: 100030649 (2019)

LEGEND		KEY VIEWS		MAJOR CONTOUR	
	EXISTING WOODLAND RETAINED		KEY VIEWS		MAJOR CONTOUR
	BROADLEAVED WOODLAND PROPOSED		PROW PROPOSED		MINOR CONTOUR
	WOODLAND EDGE/SCRUB PROPOSED		PROW EXISTING		PROPOSED CONTOUR
	SPECIMEN TREE PROPOSED		EMBANKMENT		DCO BOUNDARY
	NATIVE HEDGEROW PROPOSED		CUTTING		VEGETATION TRANSPLANT SITE
	LIMESTONE GRASSLAND PROPOSED		LANDSCAPE EARTHWORKS		BADGER FENCING
	SPECIES RICH GRASSLAND PROPOSED		ENVIRONMENTAL BARRIER		HIGHWAYS FENCING
	ROCK FACE LEFT TO NATURALLY REGENERATE WITH VEGETATION		ACOUSTIC FENCE		PROPOSED FIELD GATE WITH BADGER PROOF FENCING
	DRY STONE WALL		ECOLOGICAL INTERVENTION		ECOLOGICAL INTERVENTION

SAFETY, HEALTH AND ENVIRONMENTAL INFORMATION	
IN ADDITION TO THE HAZARDS/RISKS NORMALLY ASSOCIATED WITH THE TYPES OF WORK DETAILED ON THIS DRAWING, NOTE THE FOLLOWING SIGNIFICANT RESIDUAL RISKS (REFERENCE SHALL ALSO BE MADE TO THE DESIGN HAZARD LOG).	
<b>CONSTRUCTION</b>	
Risk ID 777	Buried services in tree pit excavations.
Risk ID 778	Risk of injury from vegetation clearance
Risk ID 782	Heavy loads when constructing dry stone walls
Risk ID 799	Adopters during vegetation clearance
<b>MAINTENANCE / CLEANING</b>	
Risk ID 779	Moving vehicles and maintaining vegetation
Risk ID 992	Maintenance machinery tipping on slopes
<b>USE</b>	
NONE	
<b>DECOMMISSIONING / DEMOLITION</b>	
NONE	

Rev.	Date	Description	By	Chk'd	App'd	Auth'd
C02	14/02/22	DEADLINE 4 SUBMISSION TO PINS	HS	AK	JP	JP

Suitability: A4  
Drawing Status: STAGE COMPLETED

Project Title		Drawing Title	
A417 MISSING LINK		FIGURE 7.11 ENVIRONMENTAL MASTERPLAN REG 5(2)(O) SHEET 2 OF 25	
Scale: 1:1000	By: HS	Checked: AK	Approved: JP
Original Size: A1	Date: 14/02/22	Date: 14/02/22	Date: 14/02/22
Authorised: JP	Authorised: JP	Authorised: JP	Authorised: JP
Revision: C02	Revision: C02	Revision: C02	Revision: C02