


DO NOT SCALE

Millimetres
0 10 100

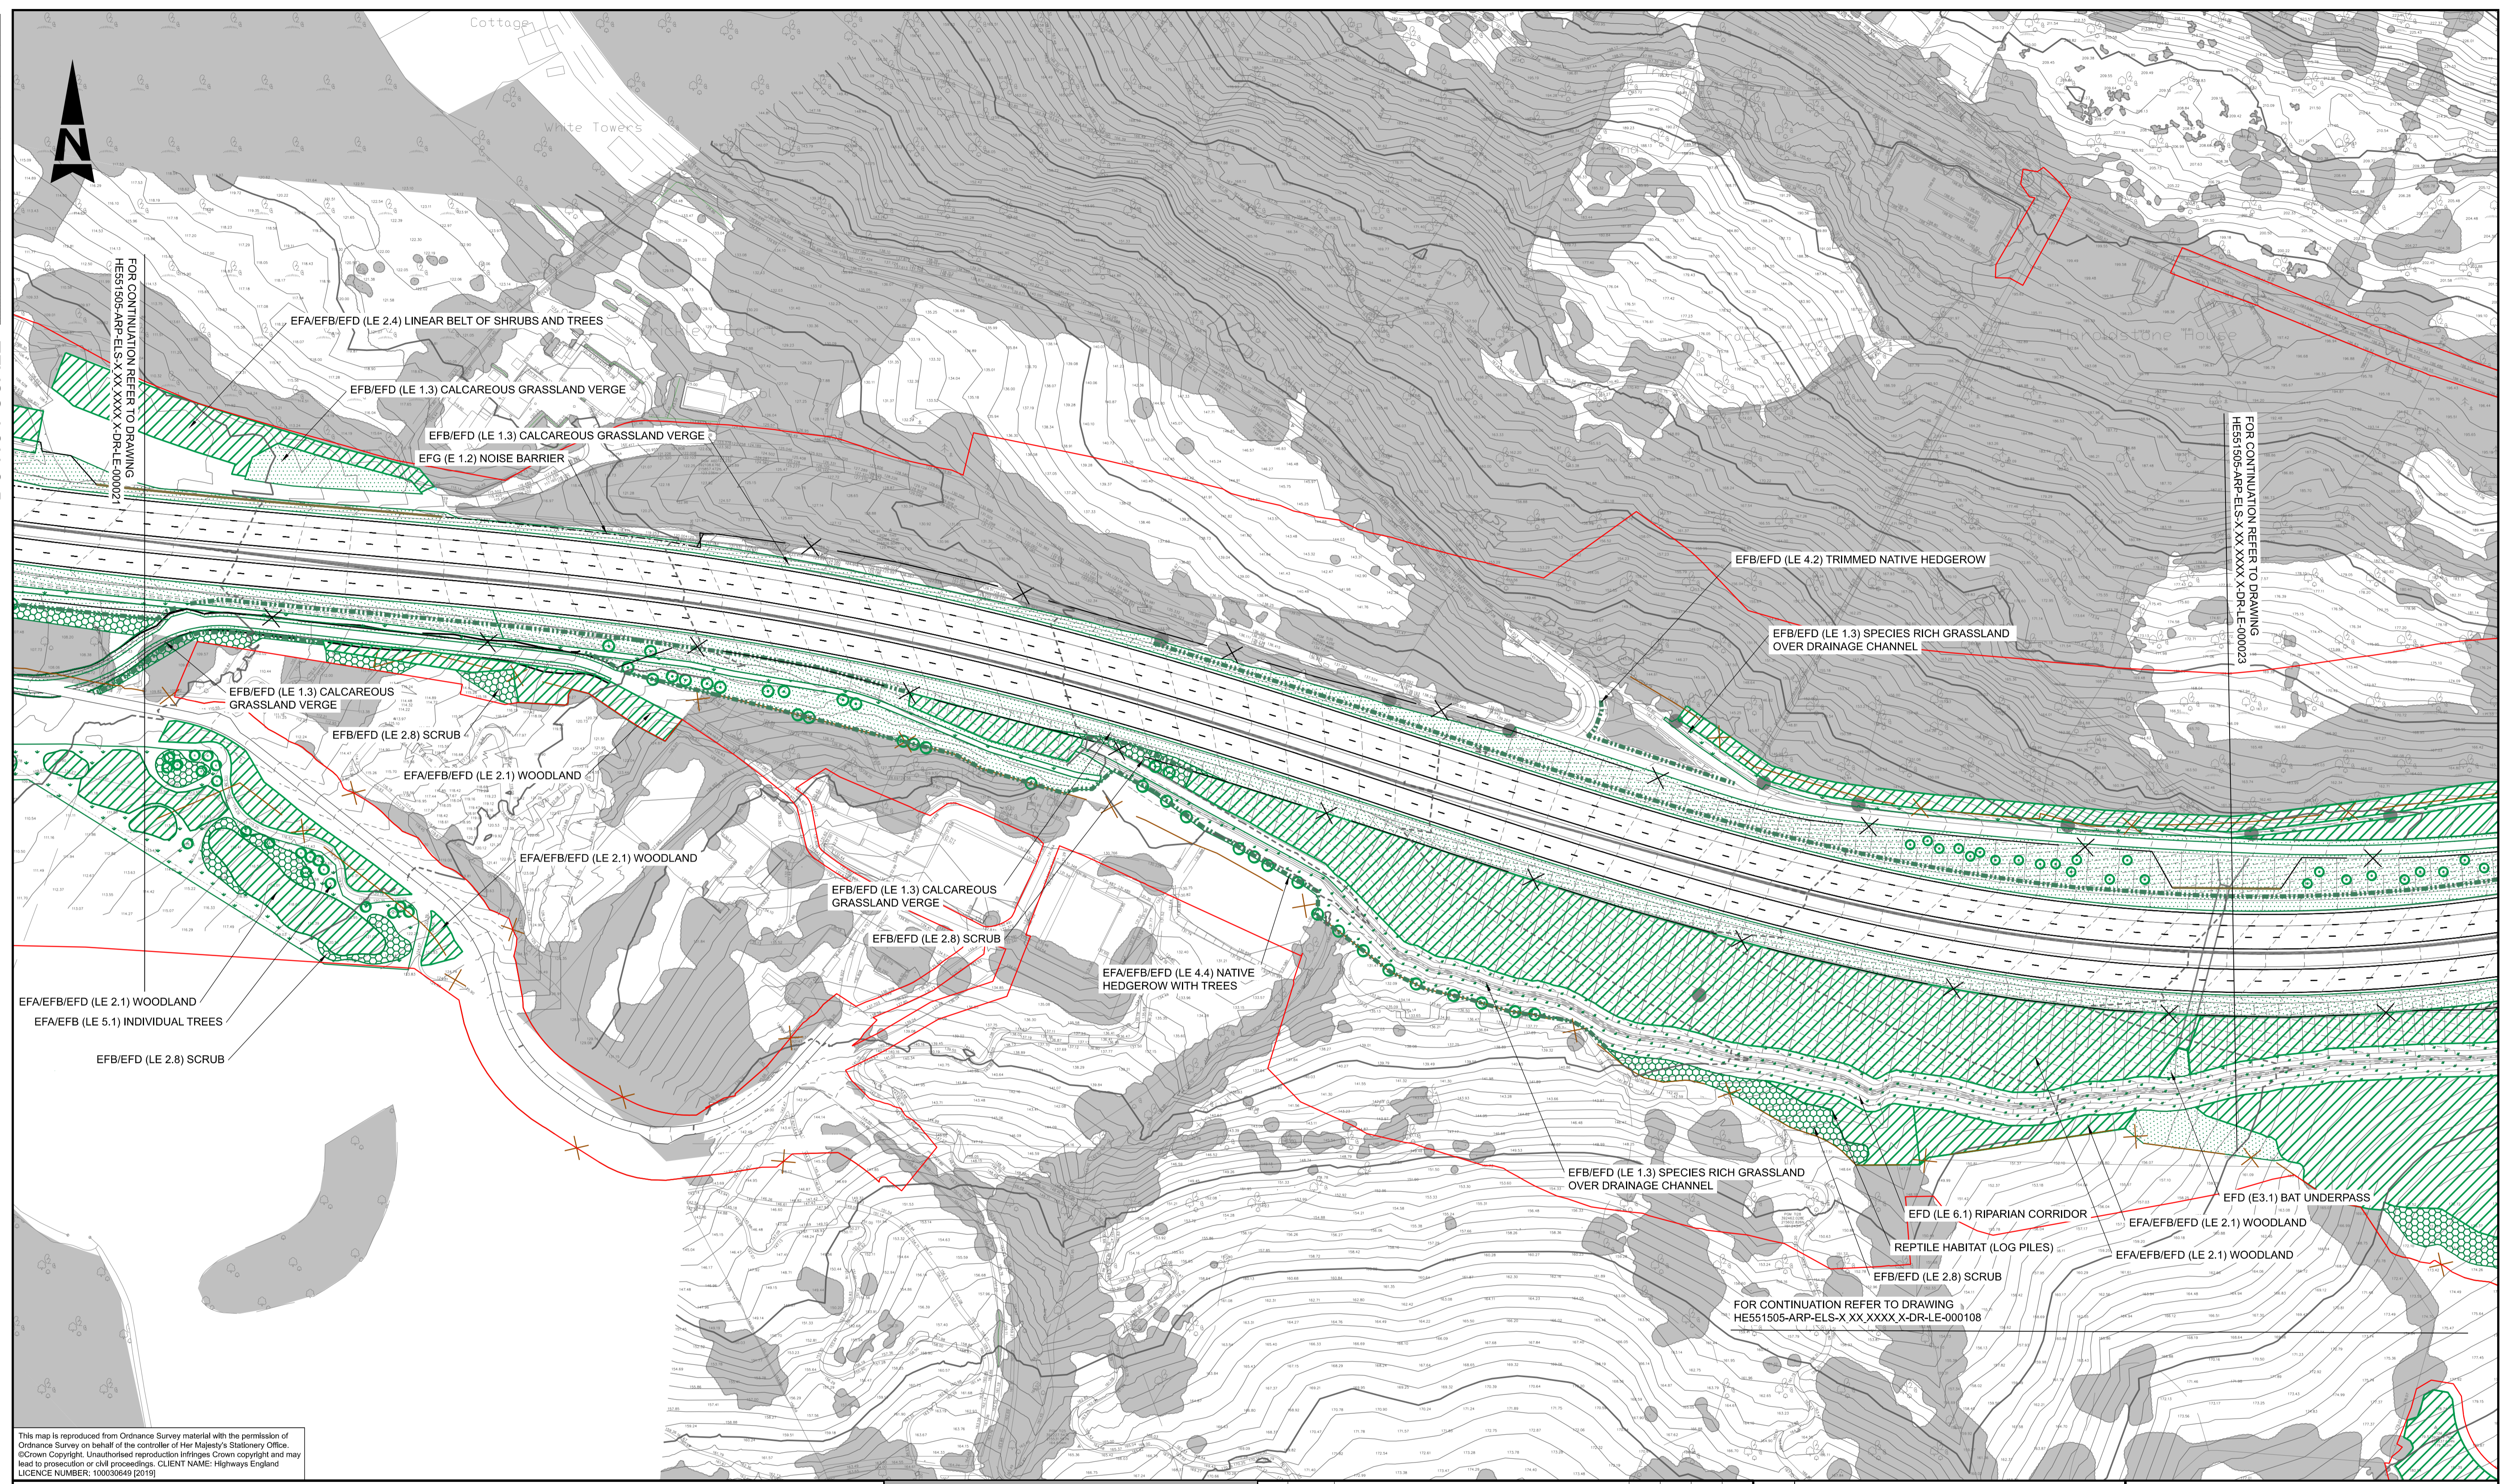

FOR CONTINUATION REFER TO DRAWING
HE551505-ARP-ELS-X-XX-XXXX-X-DR-LE-000021

FOR CONTINUATION REFER TO DRAWING
HE551505-ARP-ELS-X-XX-XXXX-X-DR-LE-000023

FOR CONTINUATION REFER TO DRAWING
HE551505-ARP-ELS-X-XX-XXXX-X-DR-LE-000108

This map is reproduced from Ordnance Survey material with the permission of Ordnance Survey on behalf of the controller of Her Majesty's Stationery Office. © Crown Copyright. Unauthorised reproduction infringes Crown copyright and may lead to prosecution or civil proceedings. CLIENT NAME: Highways England LICENCE NUMBER: 100030649 (2019)

LEGEND		KEY VIEWS		MAJOR CONTOUR	
	EXISTING WOODLAND RETAINED		KEY VIEWS		MAJOR CONTOUR
	BROADLEAVED WOODLAND PROPOSED		PROW PROPOSED		MINOR CONTOUR
	WOODLAND EDGE/SCRUB PROPOSED		PROW EXISTING		PROPOSED CONTOUR
	SPECIMEN TREE PROPOSED		EMBANKMENT		DCO BOUNDARY
	NATIVE HEDGEROW PROPOSED		CUTTING		VEGETATION TRANSPLANT SITE
	LIMESTONE GRASSLAND PROPOSED		LANDSCAPE EARTHWORKS		BADGER FENCING
	SPECIES RICH GRASSLAND PROPOSED		ENVIRONMENTAL BARRIER		HIGHWAYS FENCING
	ROCK FACE LEFT TO NATURALLY REGENERATE WITH VEGETATION		ACOUSTIC FENCE		PROPOSED FIELD GATE WITH BADGER PROOF FENCING
	DRY STONE WALL		ECOLOGICAL INTERVENTION		

SAFETY, HEALTH AND ENVIRONMENTAL INFORMATION	
IN ADDITION TO THE HAZARDS/RISKS NORMALLY ASSOCIATED WITH THE TYPES OF WORK DETAILED ON THIS DRAWING, NOTE THE FOLLOWING SIGNIFICANT RESIDUAL RISKS (REFERENCE SHALL ALSO BE MADE TO THE DESIGN HAZARD LOG).	
CONSTRUCTION	
Risk ID 777	Buried services in tree pit excavations.
Risk ID 778	Risk of injury from vegetation clearance
Risk ID 782	Heavy loads when constructing dry stone walls
Risk ID 799	Adversers during vegetation clearance
MAINTENANCE / CLEANING	
Risk ID 779	Moving vehicles and maintaining vegetation
Risk ID 802	Maintenance machinery tipping on slopes
USE	
NONE	
DECOMMISSIONING / DEMOLITION	
NONE	

Rev.	Date	Description	By	Chk'd	App'd	Auth'd
C02	14/02/22	DEADLINE 4 SUBMISSION TO PINS	HS	AK	JP	JP

Suitability Drawing Status
A4 STAGE COMPLETED

ARUP

Client **highways england**

Project Title		Drawing Title	
A417 MISSING LINK		FIGURE 7.11 ENVIRONMENTAL MASTERPLAN REG 5(2)(O) SHEET 3 OF 25	
Scale	1:1000	By	HS
Original Size	A1	Checked	AK
Date	14/02/22	Approved	JP
Date	14/02/22	Authorised	JP
Date	14/02/22		
Drawing Number		Revision	
HE PIN	HE551505 - ARP	Originator	Volume
Location	X_XX_XXXX_X	Type	Role
	-DR-LE-000022	Number	
			C02