


DO NOT SCALE

Millimetres

100

0

10

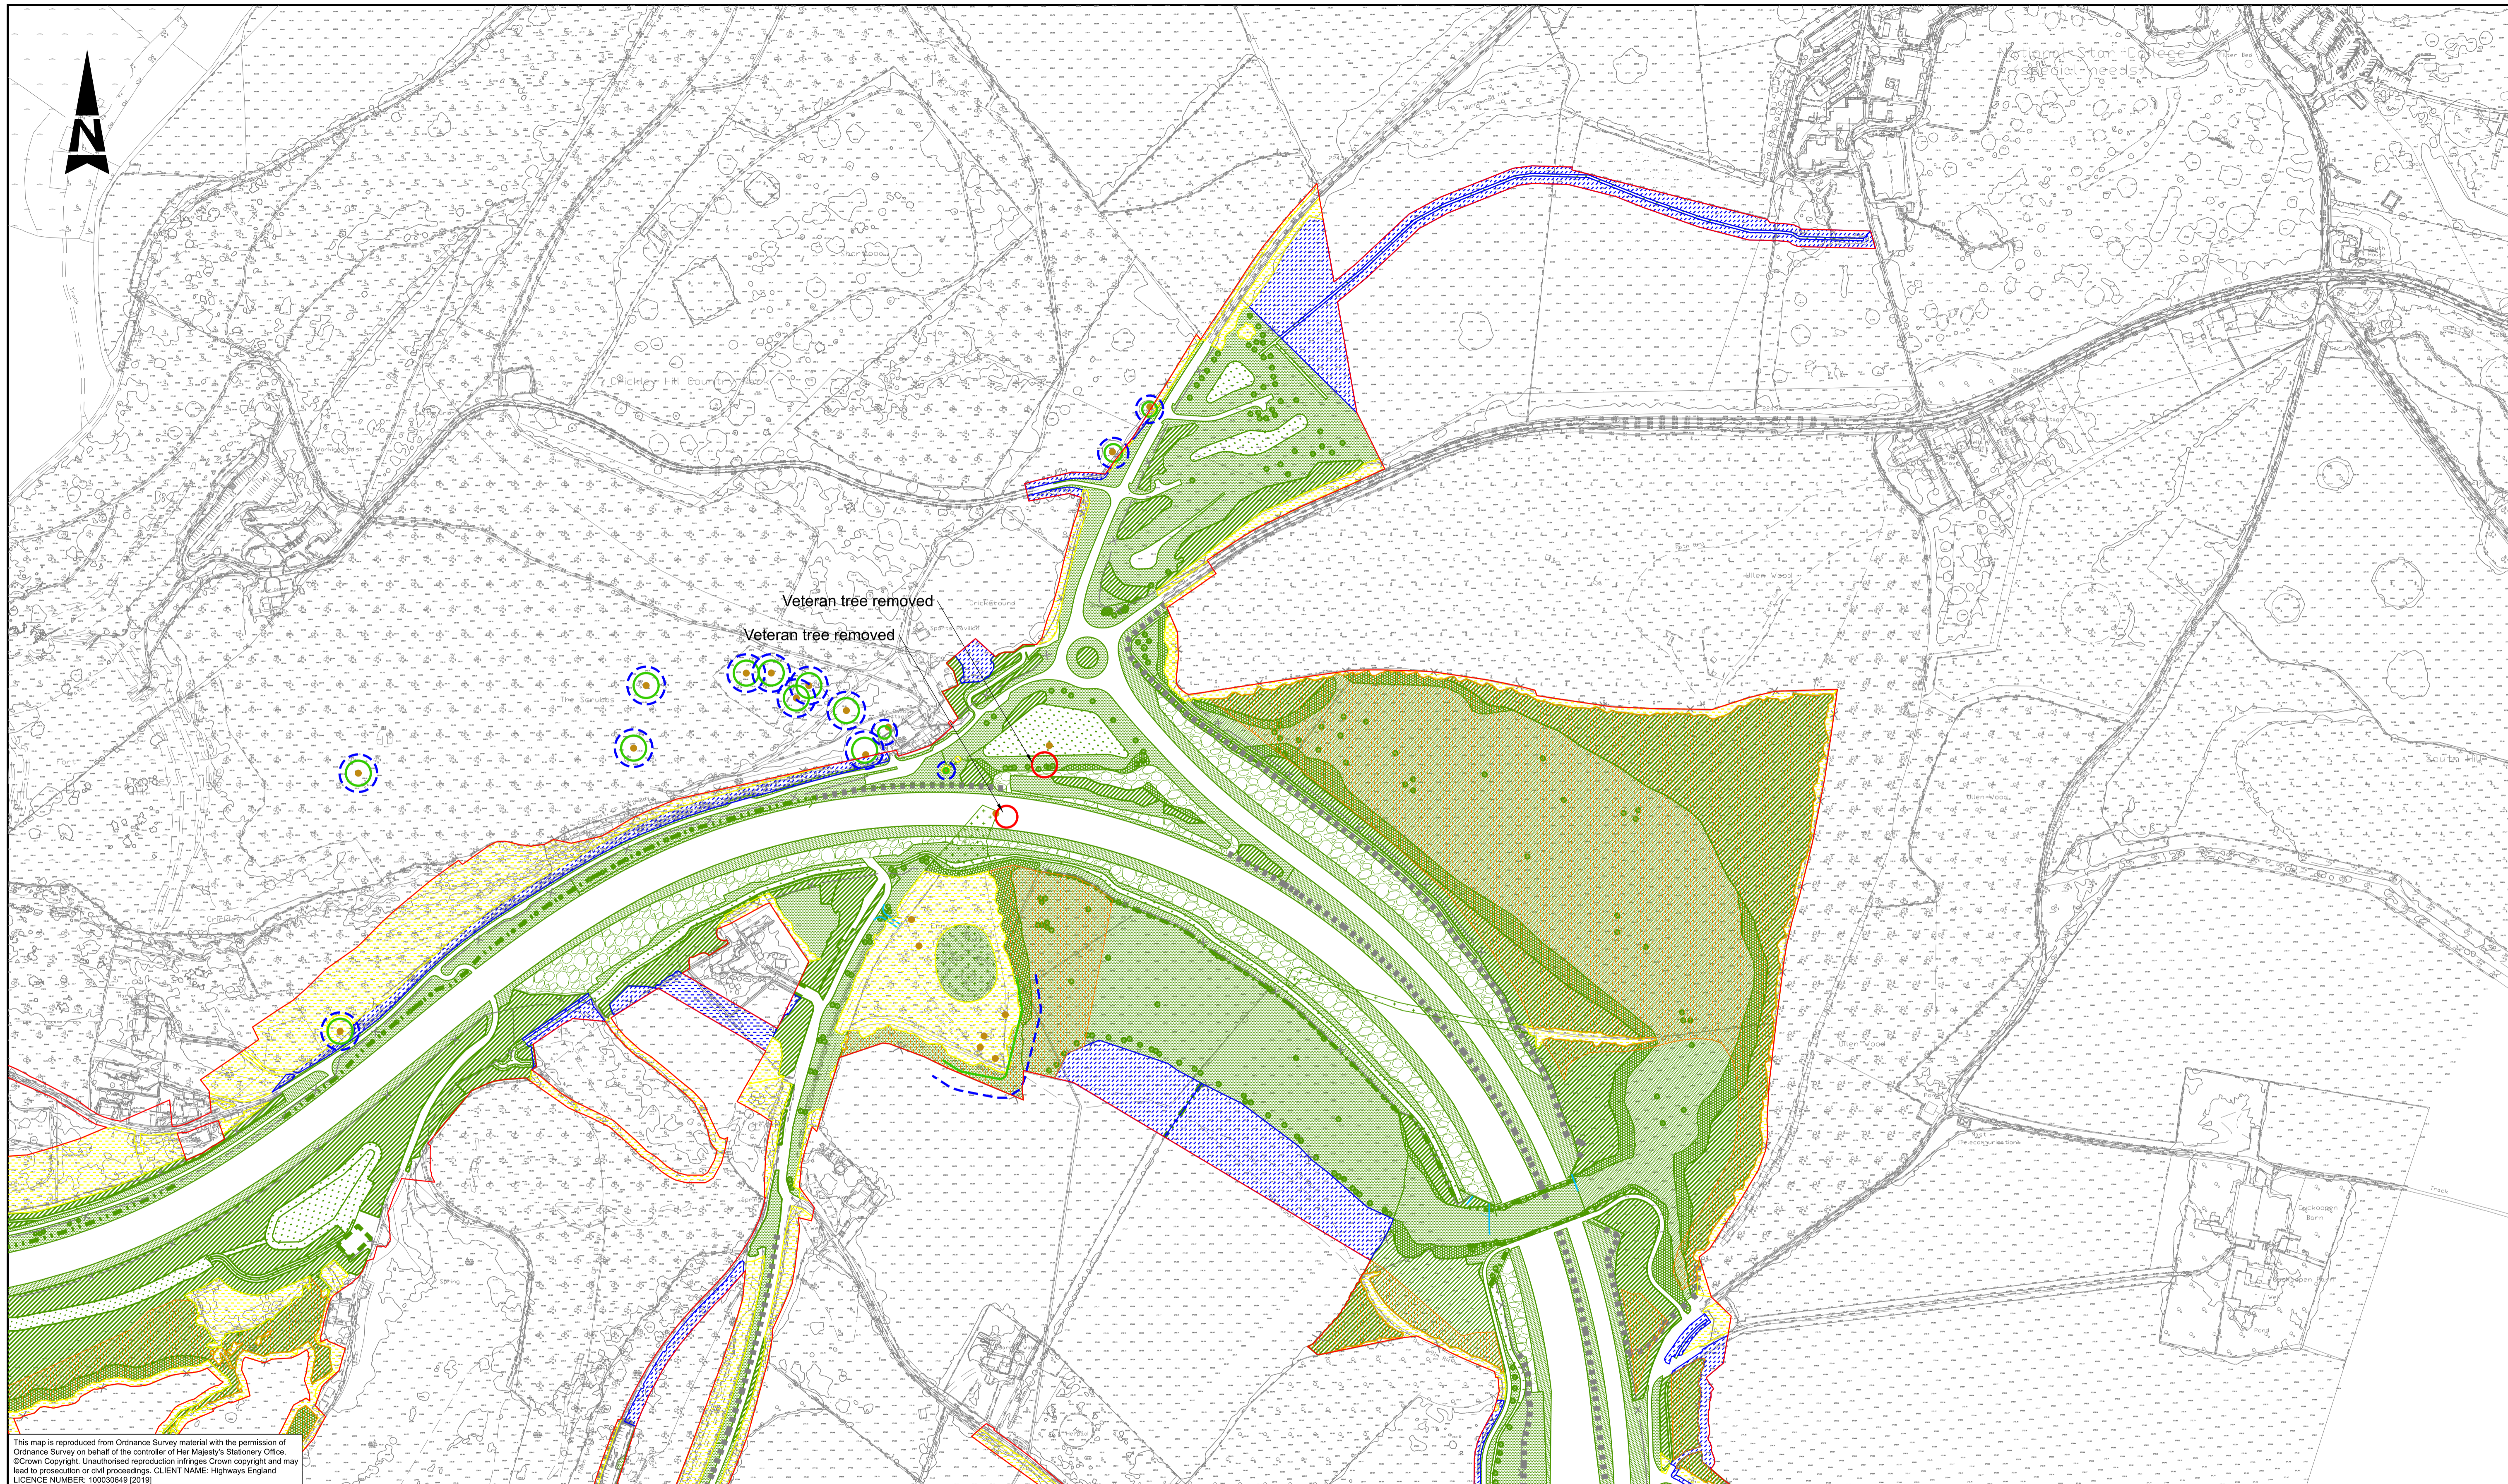

This map is reproduced from Ordnance Survey material with the permission of Ordnance Survey on behalf of the controller of Her Majesty's Stationery Office. © Crown Copyright. Unauthorised reproduction infringes Crown copyright and may lead to prosecution or civil proceedings. CLIENT NAME: Highways England LICENCE NUMBER: 100030949 (2019)

- NOTES**
1. ALL DIMENSIONS ARE IN METRES UNLESS NOTED OTHERWISE. ONLY WRITTEN DIMENSIONS SHALL BE USED. DO NOT SCALE.
 2. THIS IS NOT A TREE PROTECTION PLAN AND SHOULD NOT BE USED FOR SITE CLEARANCE PURPOSES.
 3. WHERE WOODLAND IS PROPOSED OVER EXISTING WOODLAND THIS IS A WORST-CASE ASSUMPTION THAT THE WOODLAND MAY BE LOST DURING CONSTRUCTION. IN AREAS WHERE VEGETATION CAN BE RETAINED, EVERY EFFORT SHOULD BE MADE TO DO SO.
 4. RETAINED WOODED VEGETATION AREAS ARE BASED ON INDICATIVE CANOPY EXTENTS AND SUBJECT TO A SURVEY AT DETAILED DESIGN STAGE. WHERE CANOPIES OVERHANG AREAS REQUIRED FOR ACCESS, CONSTRUCTION METHODS SHALL BE SENSITIVE AND VEGETATION PROTECTED THROUGH ARBORICULTURIST WATCHING BRIEF.

KEY

- EXISTING VEGETATION RETAINED AND PROTECTED
- EXISTING VEGETATION DISTURBED AND RETURNED TO PREVIOUS USE
- EXISTING VEGETATION ENHANCED TO NEW VEGETATION TYPE
- DCO BOUNDARY
- PROPOSED PLANTING (SEE ES FIGURE 7.11 ENVIRONMENTAL MASTERPLAN)
- EXISTING VETERAN TREES WITH OUTER PROTECTION BUFFER*

*Tree locations and canopy extents taken from ES Appendix 7.6 Arboricultural Impact Assessment (Document Reference 6.4). A 5m offset has been applied to edge of canopy as indicative tree protection zone. Trees without canopy information have had a 10m canopy assumption applied.

SAFETY, HEALTH AND ENVIRONMENTAL INFORMATION

IN ADDITION TO THE HAZARDS/RISKS NORMALLY ASSOCIATED WITH THE TYPES OF WORK DETAILED ON THIS DRAWING, NOTE THE FOLLOWING SIGNIFICANT RESIDUAL RISKS (REFERENCE SHALL ALSO BE MADE TO THE DESIGN HAZARD LOG).

CONSTRUCTION	NONE
MAINTENANCE / CLEANING	NONE
USE	NONE
DECOMMISSIONING / DEMOLITION	NONE

Rev.	Date	Description	By	Chk'd	App'd	Auth'd
C03	06/05/22	DEADLINE 8 SUBMISSION	HS	NM	JP	AL

Suitability	Drawing Status
A4	STAGE COMPLETED

ARUP

national highways

Project Title
A417 MISSING LINK

Drawing Title
**FIGURE 7.9
RETAINED VEGETATION
SHEET 2 OF 6**

Scale	1:2500	By	HS	Checked	NM	Approved	JP	Authorised	AL
Original Size	A1	Date	06/05/22	Date	06/05/22	Date	06/05/22	Date	06/05/22
Drawing Number	HE PIN	Originator	ARP	Volume	ELS	Location	-DR-LE-000102	Number	C03