

# **A1 in Northumberland: Morpeth to Ellingham**

**Scheme Number: TR010041**

## **6.5 Environmental Statement – Figure 6.5 Do-Something Short Term Noise Level Change for Felmoor Park and Bockenfield Holiday Park**

### **Part A**

APFP Regulation 5(2)(a)

Planning Act 2008

Infrastructure Planning (Applications: Prescribed  
Forms and Procedure) Regulations 2009

June 2020

Infrastructure Planning

Planning Act 2008

**The Infrastructure Planning  
(Applications: Prescribed Forms and  
Procedure) Regulations 2009**

**The A1 in Northumberland: Morpeth to Ellingham  
Development Consent Order 20[xx]**

---


**Environmental Statement - Figures**

---

<b>Regulation Reference:</b>	APFP Regulation 5(2)(a)
<b>Planning Inspectorate Scheme Reference</b>	TR010041
<b>Application Document Reference</b>	TR010041/APP/6.5
<b>Author:</b>	A1 in Northumberland: Morpeth to Ellingham Project Team, Highways England

<b>Version</b>	<b>Date</b>	<b>Status of Version</b>
Rev 0	June 2020	Application Issue

Date Saved: 13/06/2020 07:57:09 User Name: UKM\AA001  
 Document Path: \\uk.wspgroup.com\central\_data\Projects\7003600x\70036004 - A1 Northumberland\03 Environment\Acoustics\06 Models\01 Arc GIS\05 Figures\01 MXDs\Fig 6.5 Mobile Homes No Bar Change Figure.mxd

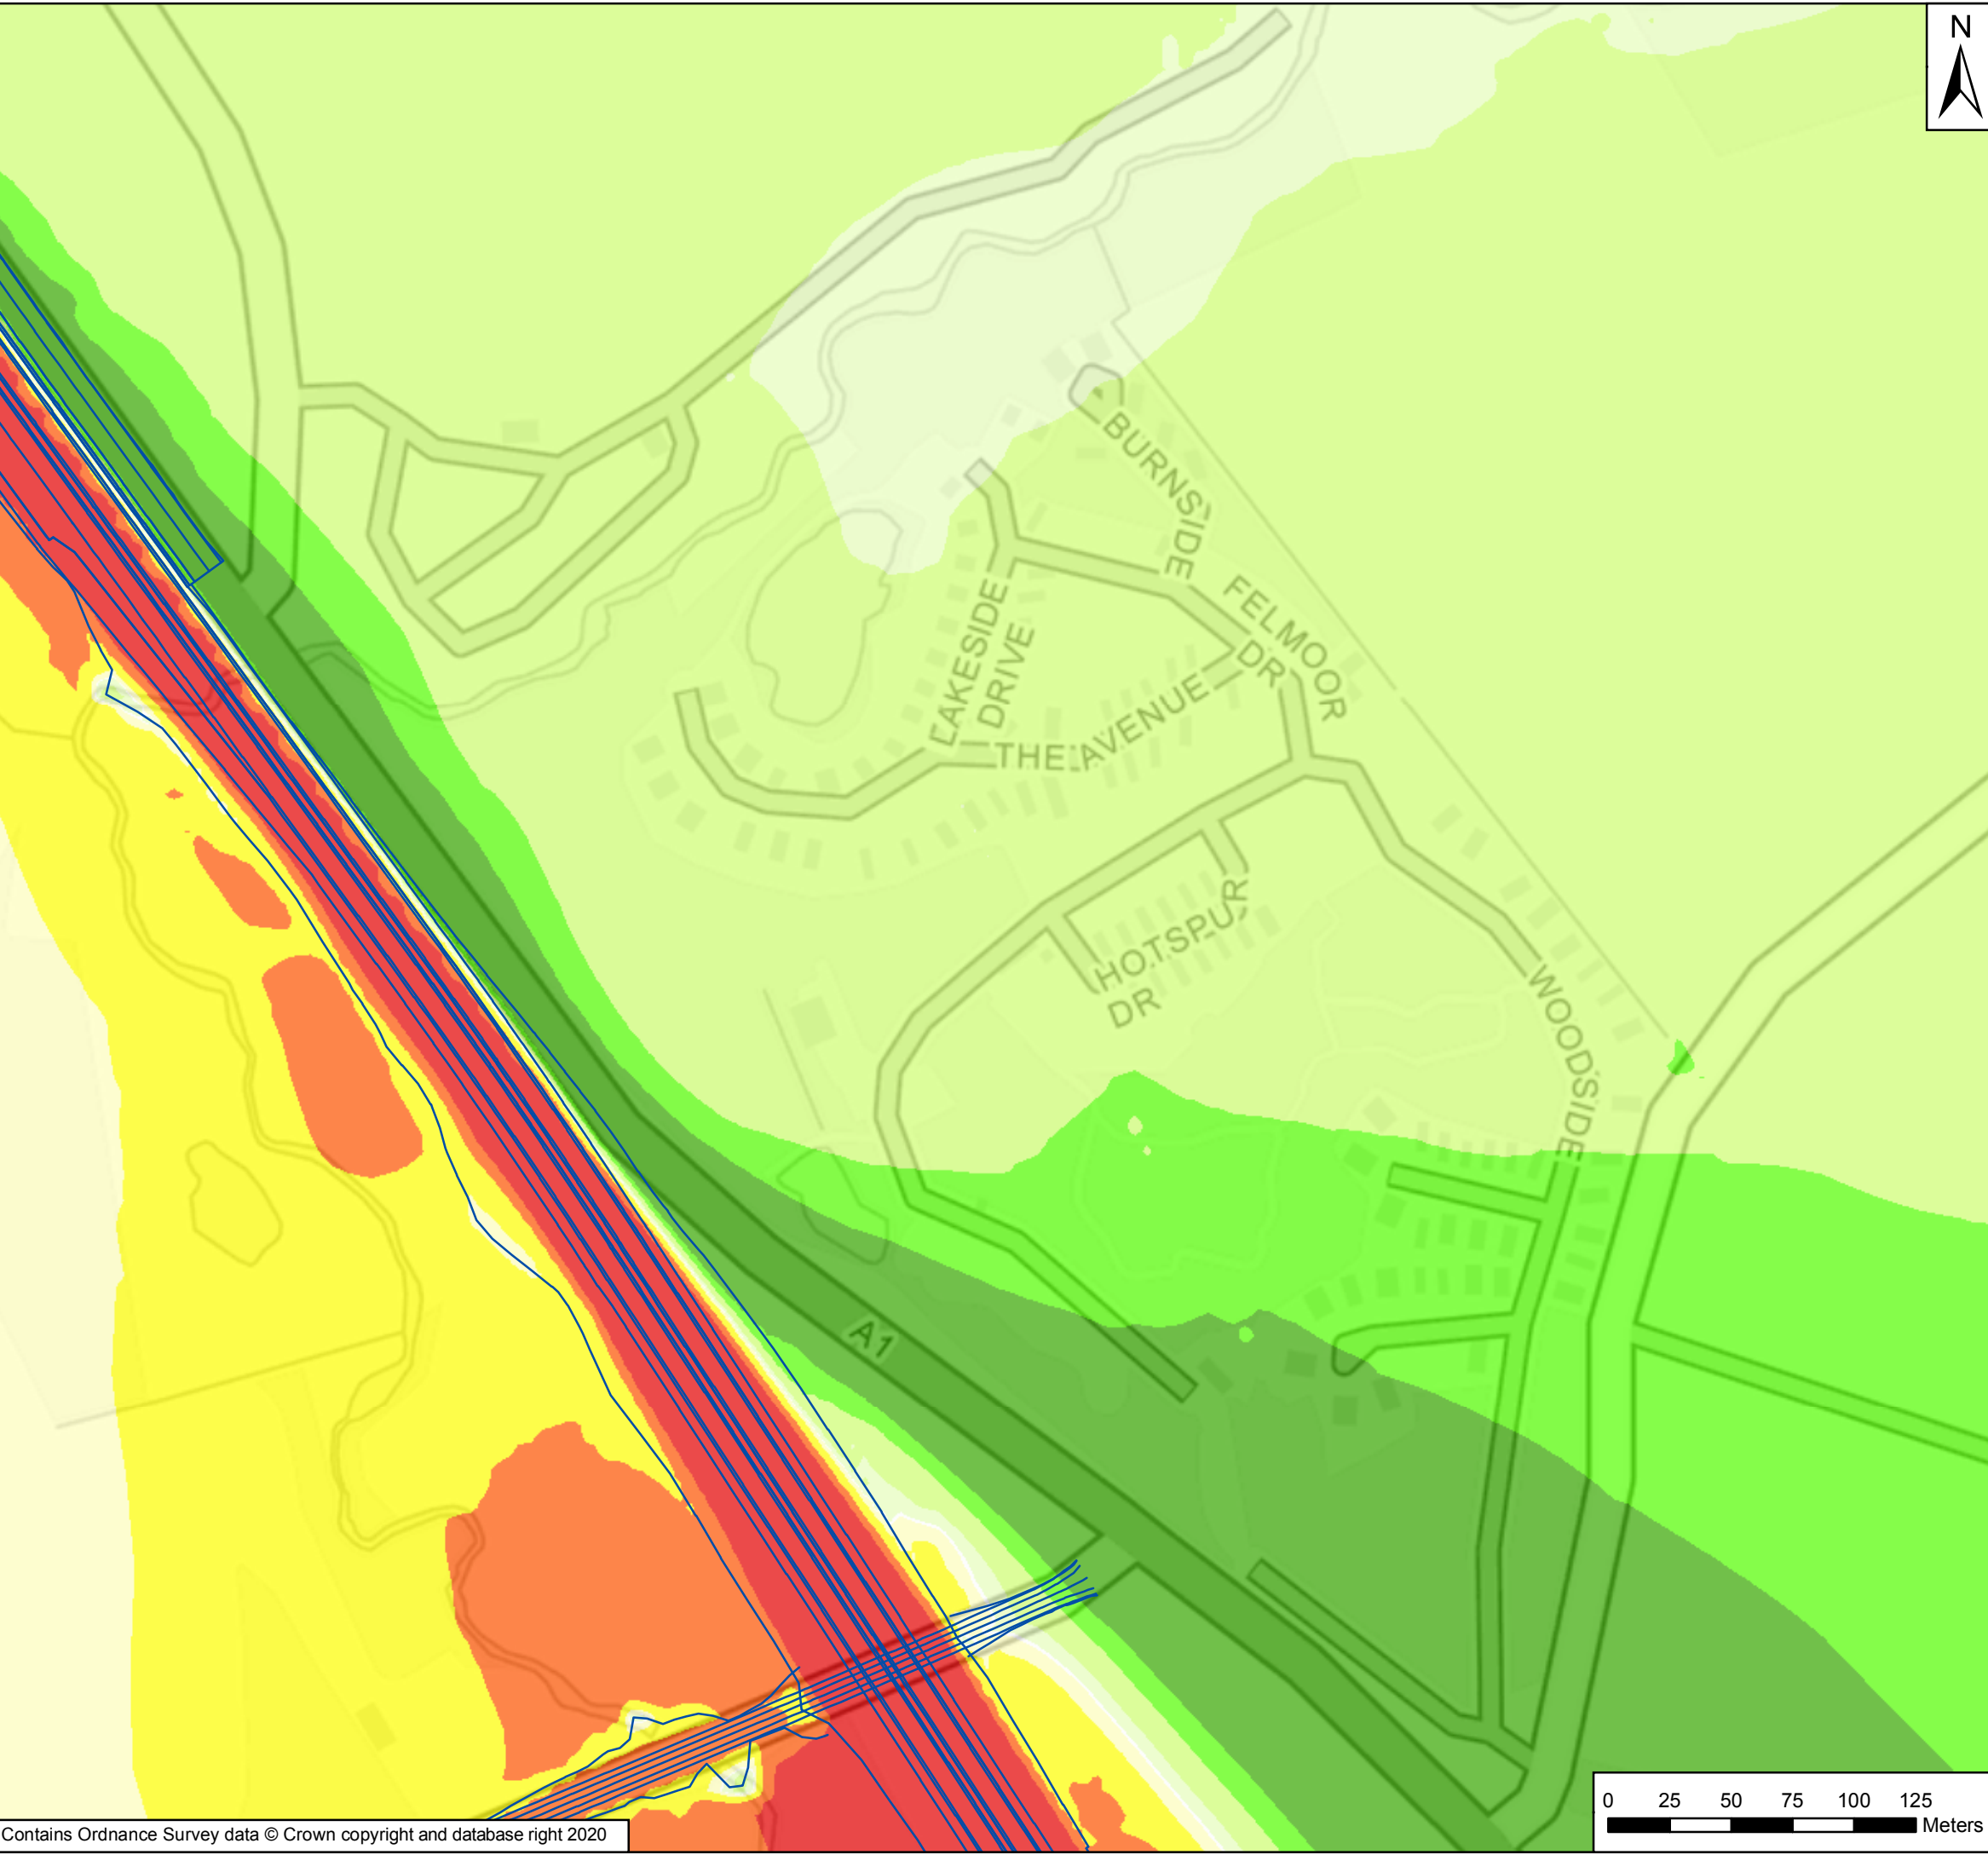

**Key**

— General Arrangement

DS2023 - DM2023 Daytime

Short-term Change, dB LA10, 18hr

<span style="color: green;">■</span>	<-5
<span style="color: lightgreen;">■</span>	-3 to -4.9
<span style="color: yellowgreen;">■</span>	-1 to -2.9
<span style="color: paleyellow;">■</span>	-0.1 to -0.9
<span style="color: white;">■</span>	0
<span style="color: lightyellow;">■</span>	0.1 to 0.9
<span style="color: yellow;">■</span>	1 to 2.9
<span style="color: orange;">■</span>	3 to 4.9
<span style="color: red;">■</span>	>5

Noise levels calculated at a height of 1.5 m above the ground

Rev	Date	Description	By	Chk'd	App'd
P02	June 2020	Second Issue	MA	NM	KS
P01	16/05/20	First Issue	MA	NM	KS

Client




Project Title: A1 in Northumberland: Morpeth to Ellingham

Drawing Title: Figure 6.5 Do-Something Short Term Noise Level Change for Felmoor Park and Bockenfield Holiday Park

Scale	Drawn	Checked	Approved	Authorised
1:2,620	MA	NM	KS	DM
Original Size	Date	Date	Date	Date
A3	16/05/20	16/05/20	16/05/20	16/05/20

Drawing Status: For Information  
Suitability: S1

Drawing Number	Originator	Volume	Project Ref. No.
HE551459	WSP	6.5	70044136
M2F	RP	LE	1942
Location	Type	Role	Number
			P02

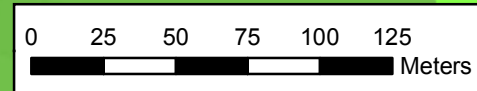

© Crown copyright 2020.

You may re-use this information (not including logos) free of charge in any format or medium, under the terms of the Open Government Licence. To view this licence:

visit [www.nationalarchives.gov.uk/doc/open-government-licence/](http://www.nationalarchives.gov.uk/doc/open-government-licence/)

write to the **Information Policy Team, The National Archives,**

**Kew, London TW9 4DU,** or email

[psi@nationalarchives.gsi.gov.uk](mailto:psi@nationalarchives.gsi.gov.uk).

This document is also available on our website at [www.gov.uk/highways](http://www.gov.uk/highways)

If you have any enquiries about this document [A1inNorthumberland@highwaysengland.co.uk](mailto:A1inNorthumberland@highwaysengland.co.uk) or call **0300 470 4580\***.

\*Calls to 03 numbers cost no more than a national rate call to an 01 or 02 number and must count towards any inclusive minutes in the same way as 01 and 02 calls.

These rules apply to calls from any type of line including mobile, BT, other fixed line or payphone. Calls may be recorded or monitored.

Registered office Bridge House, 1 Walnut Tree Close, Guildford GU1 4LZ

Highways England Company Limited registered in England and Wales number 09346363