


Drawing Number	Revision
HE551459-WSP-HGN-M2F-DR-CH-1368	0
	PW Stage Code
	0

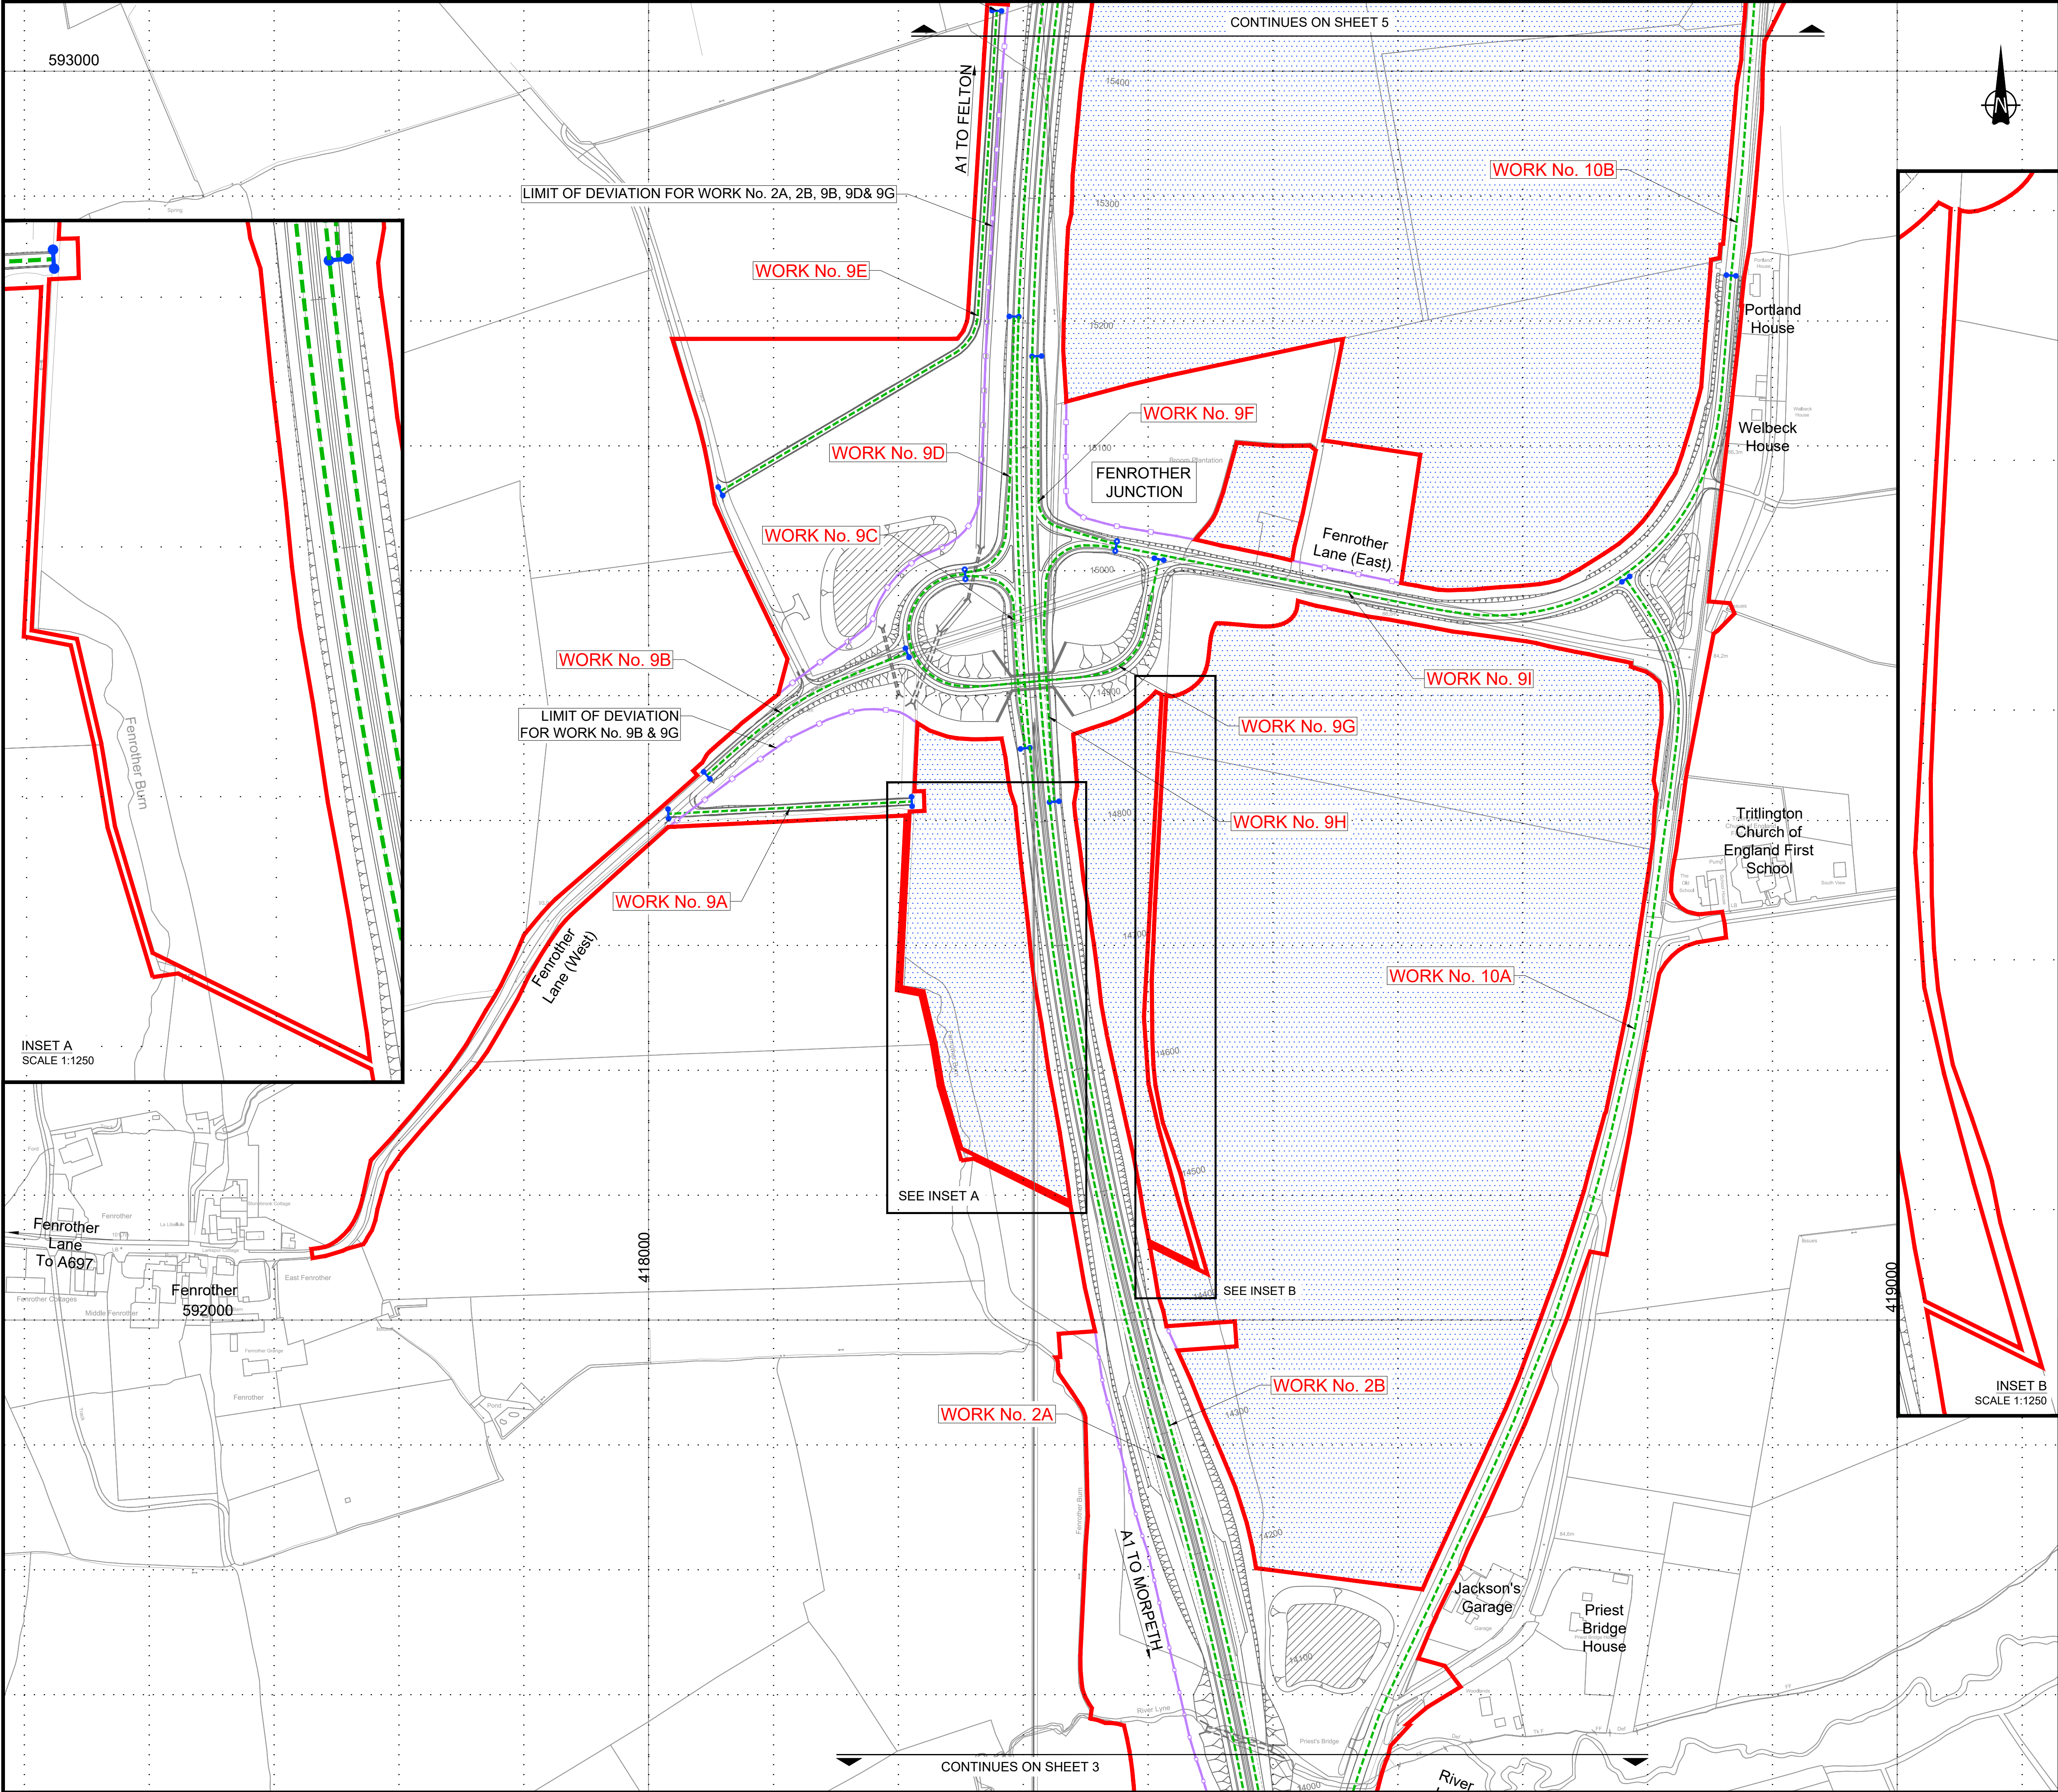

© Crown Copyright and Database Rights 2020 Ordnance Survey 100030649

NOTES:

- All dimensions and chainages are in metres unless stated otherwise.
- Works are described in Schedule 1 (Authorised Development) of the Development Consent Order (Application Document Reference: TR010041/APP/3.1).
- The proposed works shown are illustrative only and will be subject to change as part of the detailed design development. Any changes will be limited to being within the Order Limits and any other constraints included in the Development Consent Order.

KEY:

PROPOSED DESIGN
(SHOWN FOR ILLUSTRATIVE PURPOSES ONLY)

ORDER LIMITS

WORK CENTRELINE (APPROX.)

LIMIT OF DEVIATION
(APPLIES TO ALL WORK NUMBERS UNLESS STATED OTHERWISE)

NON LINEAR WORKS


AREAS NOT INCLUDED WITHIN ORDER LIMITS

TRANSITION BETWEEN WORKS (APPROX.)

COMMENCEMENT/TERMINATION OF WORK
(APPROX.)

Scale 1:2500

0	07/05/20	DCO SUBMISSION	RP	MM	TK	DM			
Rev.	Date	Description	By	Eng' Chk	Disc' Chk	App'd			
Subsidiary						Status			
DCO SUBMISSION						A3			
PINS Reference Number									
TR010041/APP/2.3									
Client									
Project Title									
A1 in Northumberland: Morpeth to Ellingham Part A									
Drawing Title									
WORKS PLANS REGULATION 5(2)(j) SHEET 04 OF 19									
Scale	1:2500	Drawn	RP	Eng. Check	MM	Approved	TK	Authorised	DM
Original Size	A1	Date	07/05/20	Date	07/05/20	Date	07/05/20	Date	07/05/20
Drawing Number									Revision
HE551459-WSP-HGN-M2F-DR-CH-1371									0
									PW Stage Code
									0

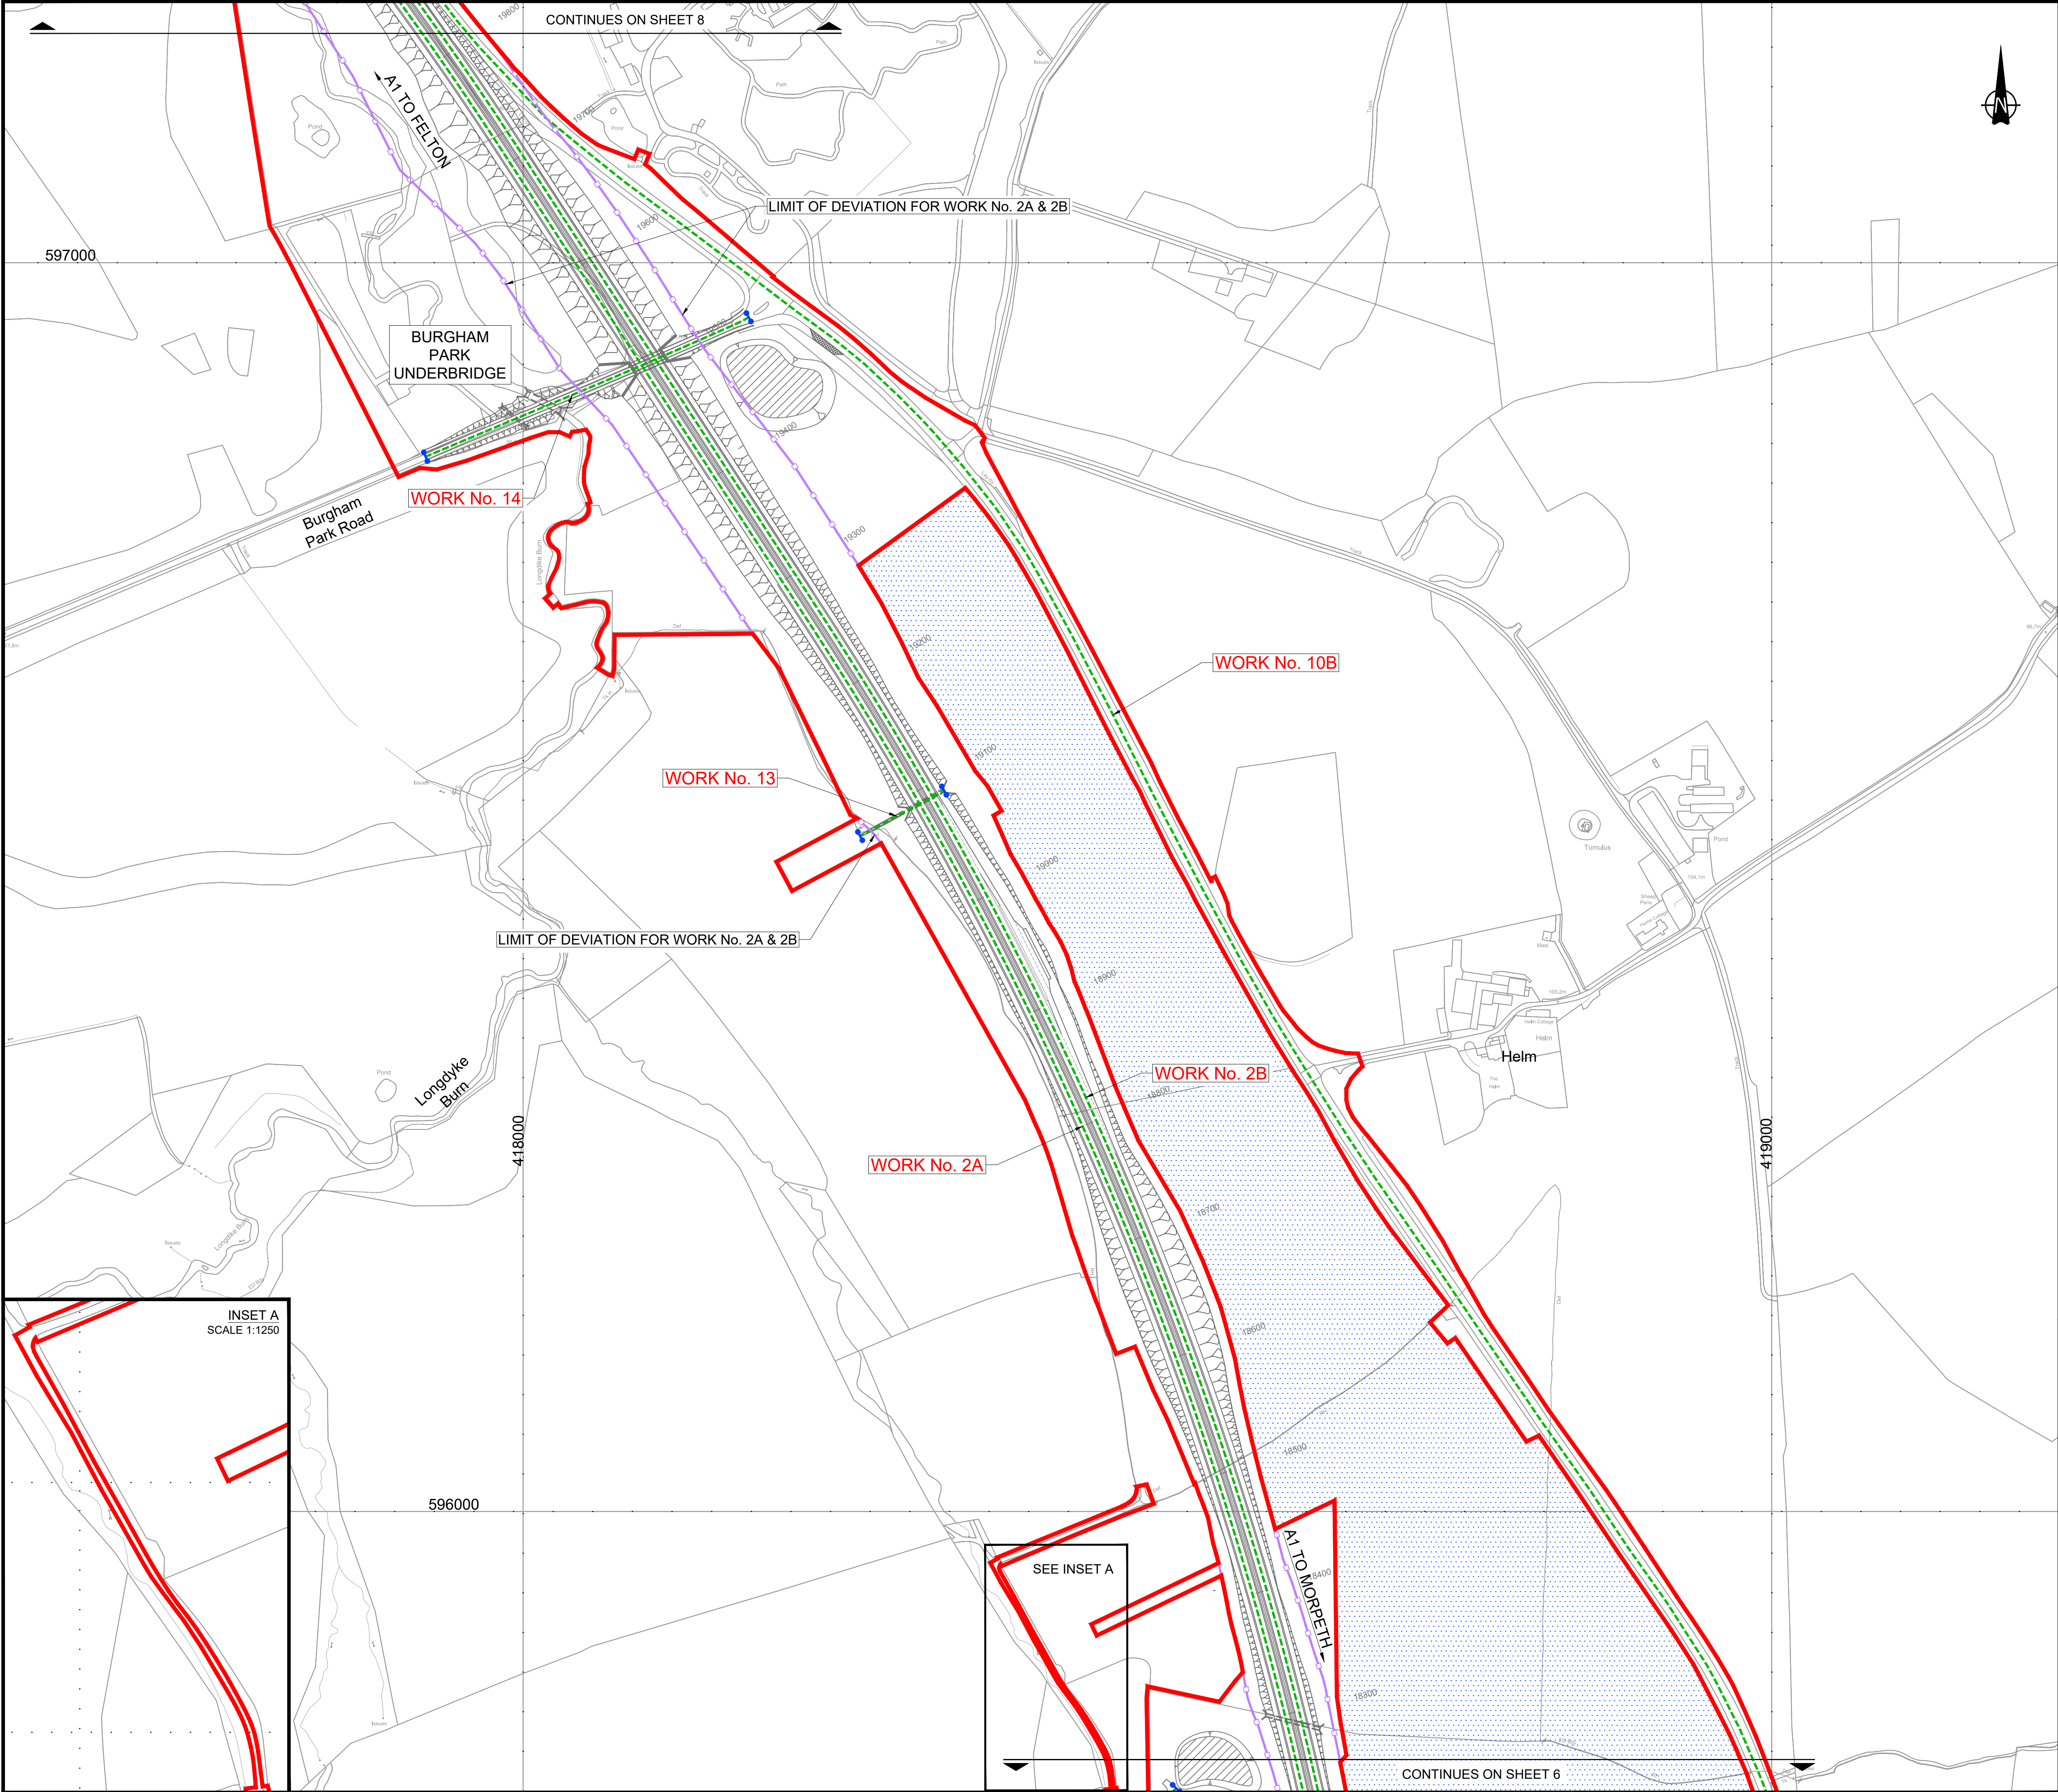

© Crown Copyright and Database Rights 2020 Ordnance Survey 100030649

NOTES:

- All dimensions and chainages are in metres unless stated otherwise.
- Works are described in Schedule 1 (Authorised Development) of the Development Consent Order (Application Document Reference: TR010041/APP/3.1).
- The proposed works shown are illustrative only and will be subject to change as part of the detailed design development. Any changes will be limited to being within the Order Limits and any other constraints included in the Development Consent Order.


KEY:

- PROPOSED DESIGN (SHOWN FOR ILLUSTRATIVE PURPOSES ONLY)
- ORDER LIMITS
- WORK CENTRELINE (APPROX.)
- LIMIT OF DEVIATION (APPLIES TO ALL WORK NUMBERS UNLESS STATED OTHERWISE)
- NON LINEAR WORKS
- AREAS NOT INCLUDED WITHIN ORDER LIMITS
- TRANSITION BETWEEN WORKS (APPROX.)
- COMMENCEMENT/TERMINATION OF WORK (APPROX.)

Scale 1:2500

50m 0m 50m 100m 150m

0	07/05/20	DCO SUBMISSION	RP	MM	TK	DM			
Rev.	Date	Description	By	Eng' Chk	Disc' Chk	App'd			
Subsidiary						Status			
DCO SUBMISSION						A3			
PINS Reference Number									
TR010041/APP/2.3									
Client									
Project Title									
A1 in Northumberland: Morpeth to Ellingham Part A									
Drawing Title									
WORKS PLANS REGULATION 5(2)(j) SHEET 07 OF 19									
Scale	1:2500	Drawn	RP	Eng. Check	MM	Approved	TK	Authorised	DM
Original Size	A1	Date	07/05/20	Date	07/05/20	Date	07/05/20	Date	07/05/20
Drawing Number									Revision
HE551459-WSP-HGN-M2F-DR-CH-1374									0
									PW Stage Code
									0

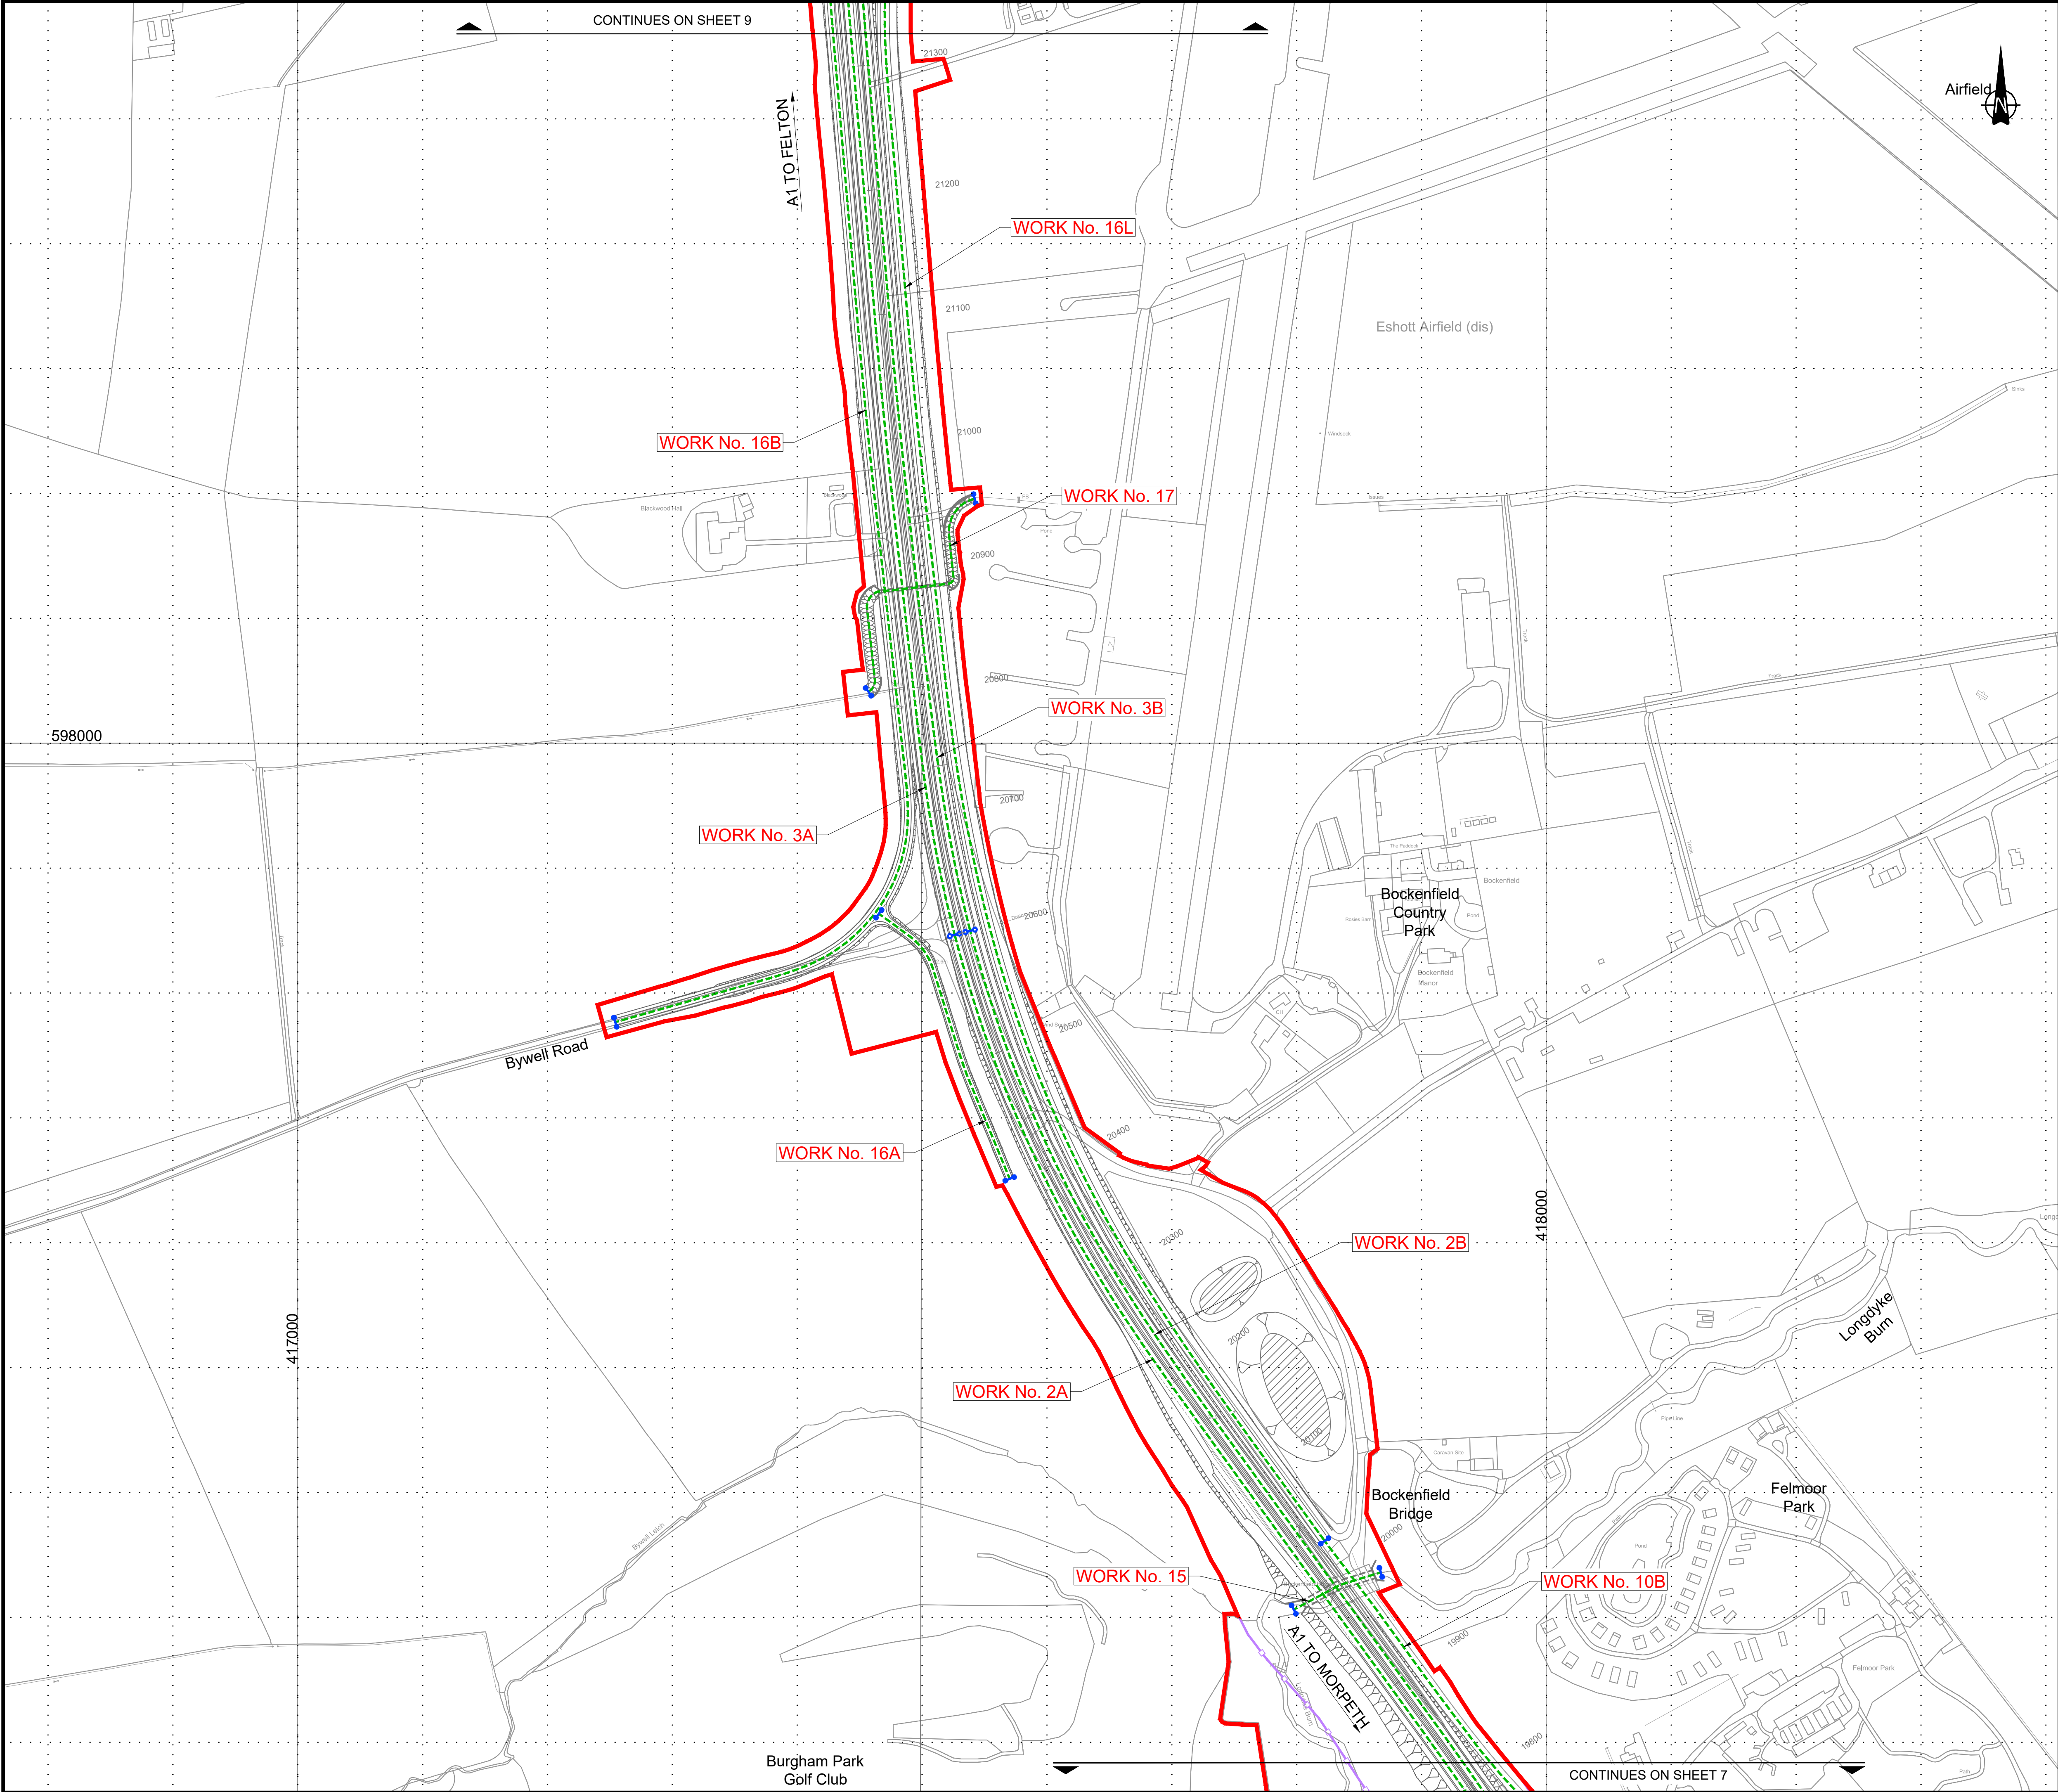


NOTES:

- All dimensions and chainages are in metres unless stated otherwise.
- Works are described in Schedule 1 (Authorised Development) of the Development Consent Order (Application Document Reference: TR010041/APP/3.1).
- The proposed works shown are illustrative only and will be subject to change as part of the detailed design development. Any changes will be limited to being within the Order Limits and any other constraints included in the Development Consent Order.

KEY:

- PROPOSED DESIGN
(SHOWN FOR ILLUSTRATIVE PURPOSES ONLY)
- ORDER LIMITS
- WORK CENTRELINE (APPROX.)
- LIMIT OF DEVIATION
(APPLIES TO ALL WORK NUMBERS UNLESS STATED OTHERWISE)
- NON LINEAR WORKS
- AREAS NOT INCLUDED WITHIN ORDER LIMITS
- TRANSITION BETWEEN WORKS (APPROX.)
- COMMENCEMENT/TERMINATION OF WORK
(APPROX.)

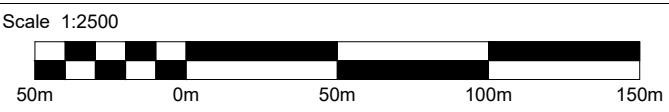

0	07/05/20	DCO SUBMISSION	RP	MM	TK	DM
Rev.	Date	Description	By	Eng' Chk	Disc' Chk	App'd
Suitability						Status
DCO SUBMISSION						A3



PINS Reference Number	TR010041/APP/2.3
-----------------------	------------------

Client	
--------	--

Project Title	A1 in Northumberland: Morpeth to Ellingham Part A
---------------	--

Drawing Title	WORKS PLANS REGULATION 5(2)(j) SHEET 10 OF 19
---------------	---

Scale	1:2500	Drawn	RP	Eng. Check	MM	Approved	TK	Authorised	DM
Original Size	A1	Date	07/05/20	Date	07/05/20	Date	07/05/20	Date	07/05/20
Drawing Number HE551459-WSP-HGN-M2F-DR-CH-1377								Revision	
								0	
								PW Stage Code	
								0	

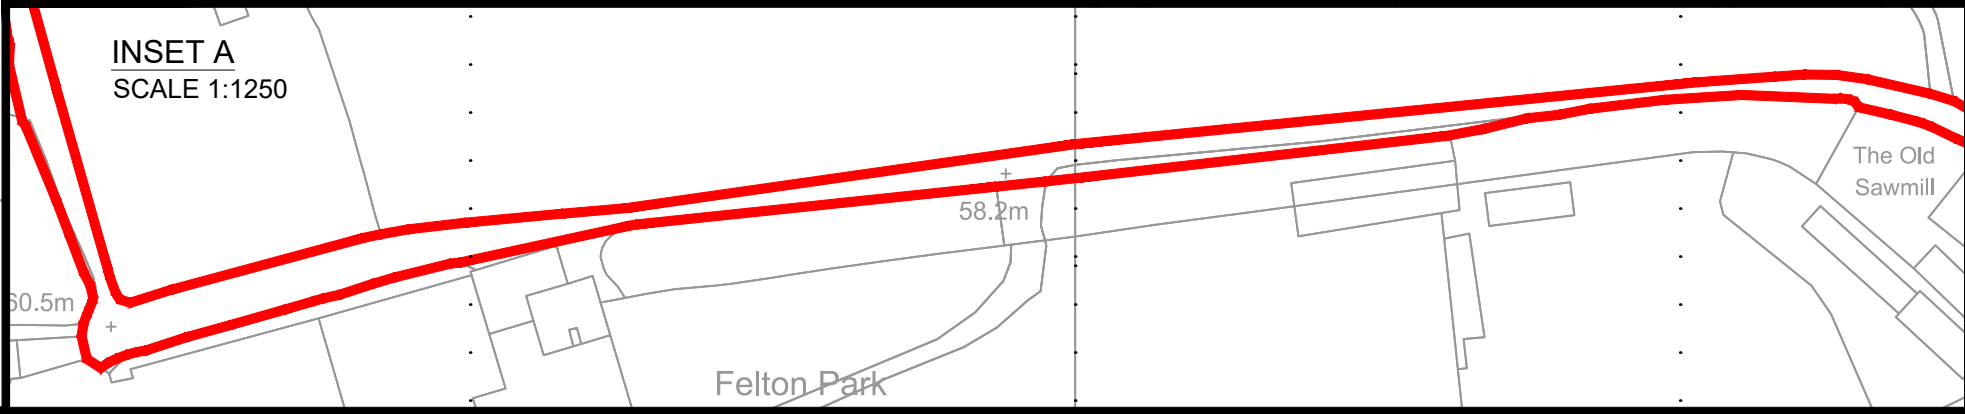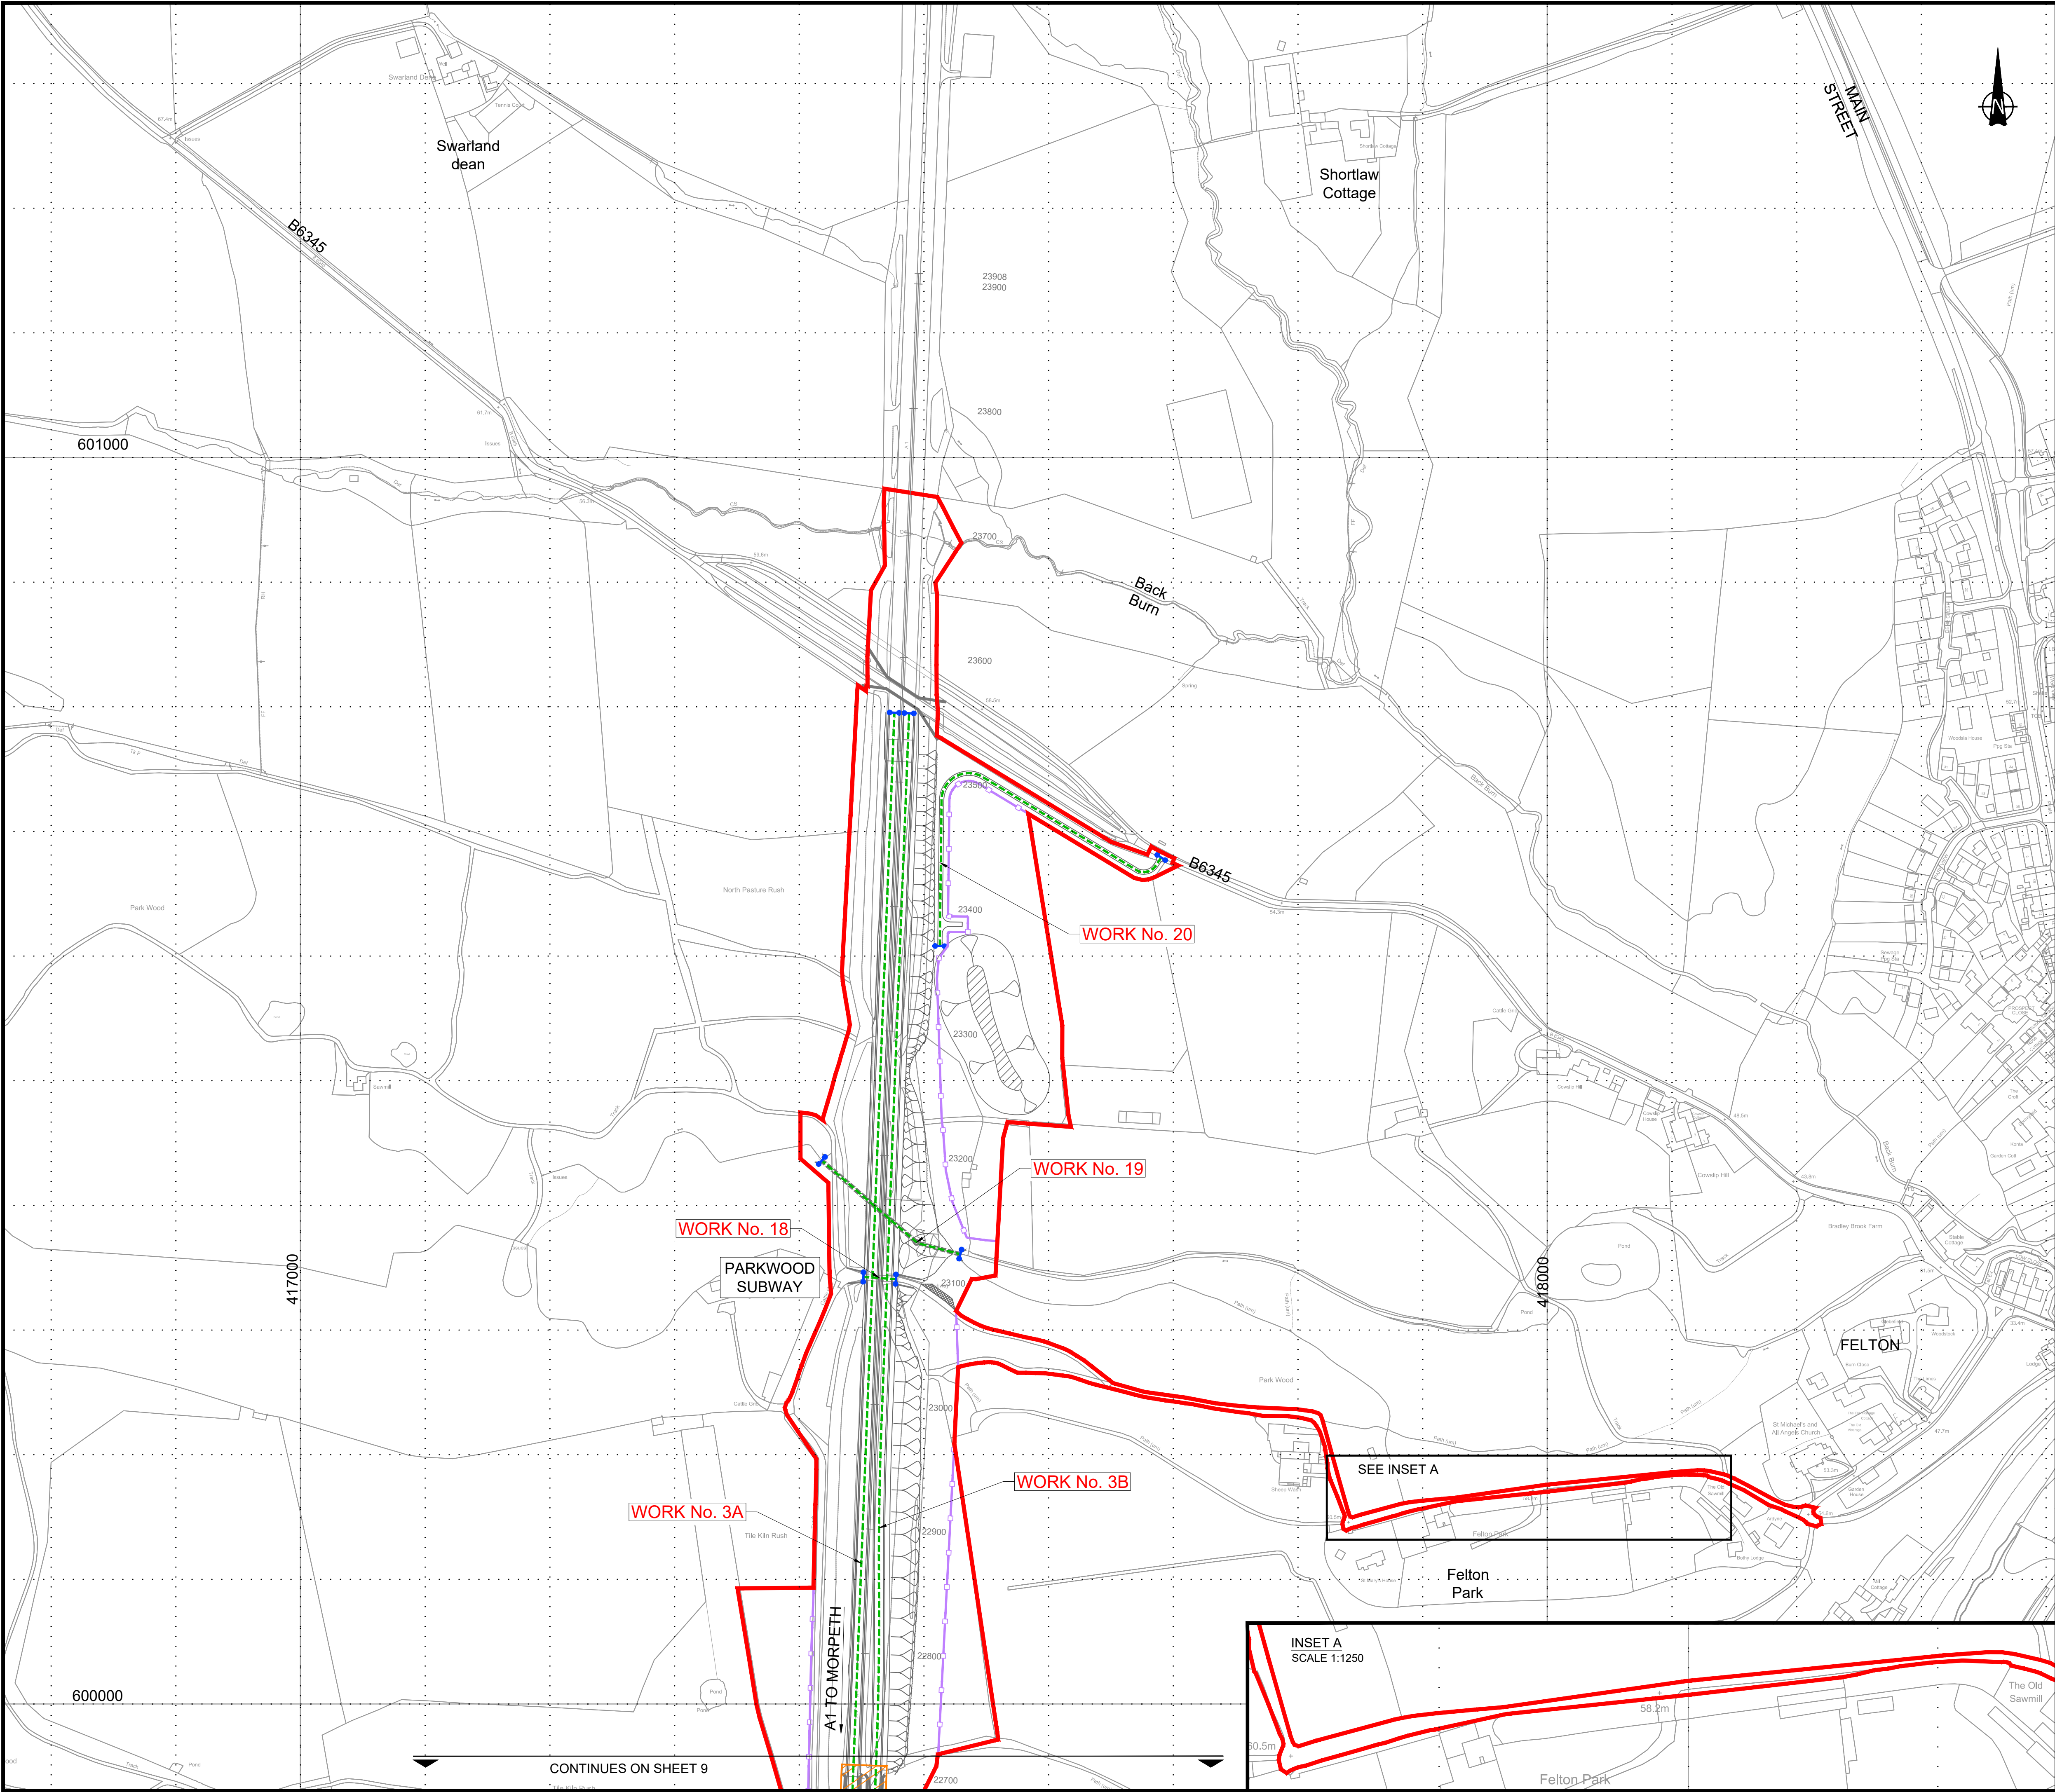

CONTINUES ON SHEET 9