

# **A1 in Northumberland: Morpeth to Ellingham**

**Scheme Number: TR010041**

## **6.5 Environmental Statement – Figure 6.8 Do-Something Short Term Noise Level Change with Barrier Four**

**Part A**

APFP Regulation 5(2)(a)

Planning Act 2008

Infrastructure Planning (Applications: Prescribed  
Forms and Procedure) Regulations 2009

June 2020

Infrastructure Planning

Planning Act 2008

**The Infrastructure Planning  
(Applications: Prescribed Forms and  
Procedure) Regulations 2009**

**The A1 in Northumberland: Morpeth to Ellingham  
Development Consent Order 20[xx]**

---


**Environmental Statement - Figures**

---

<b>Regulation Reference:</b>	APFP Regulation 5(2)(a)
<b>Planning Inspectorate Scheme Reference</b>	TR010041
<b>Application Document Reference</b>	TR010041/APP/6.5
<b>Author:</b>	A1 in Northumberland: Morpeth to Ellingham Project Team, Highways England

<b>Version</b>	<b>Date</b>	<b>Status of Version</b>
Rev 0	June 2020	Application Issue

Date Saved: 13/06/2020 08:02:09 User Name: UKM\XA001  
 Document Path: \\uk.wspgroup.com\central\_data\Projects\7003600x\70036004 - A1 Northumberland\03 Environment\Acoustics\06 Models\01 Arc GIS\05 Figures\01 MXDs\Fig 6.8 Mobile Homes Bar Change Figure.mxd

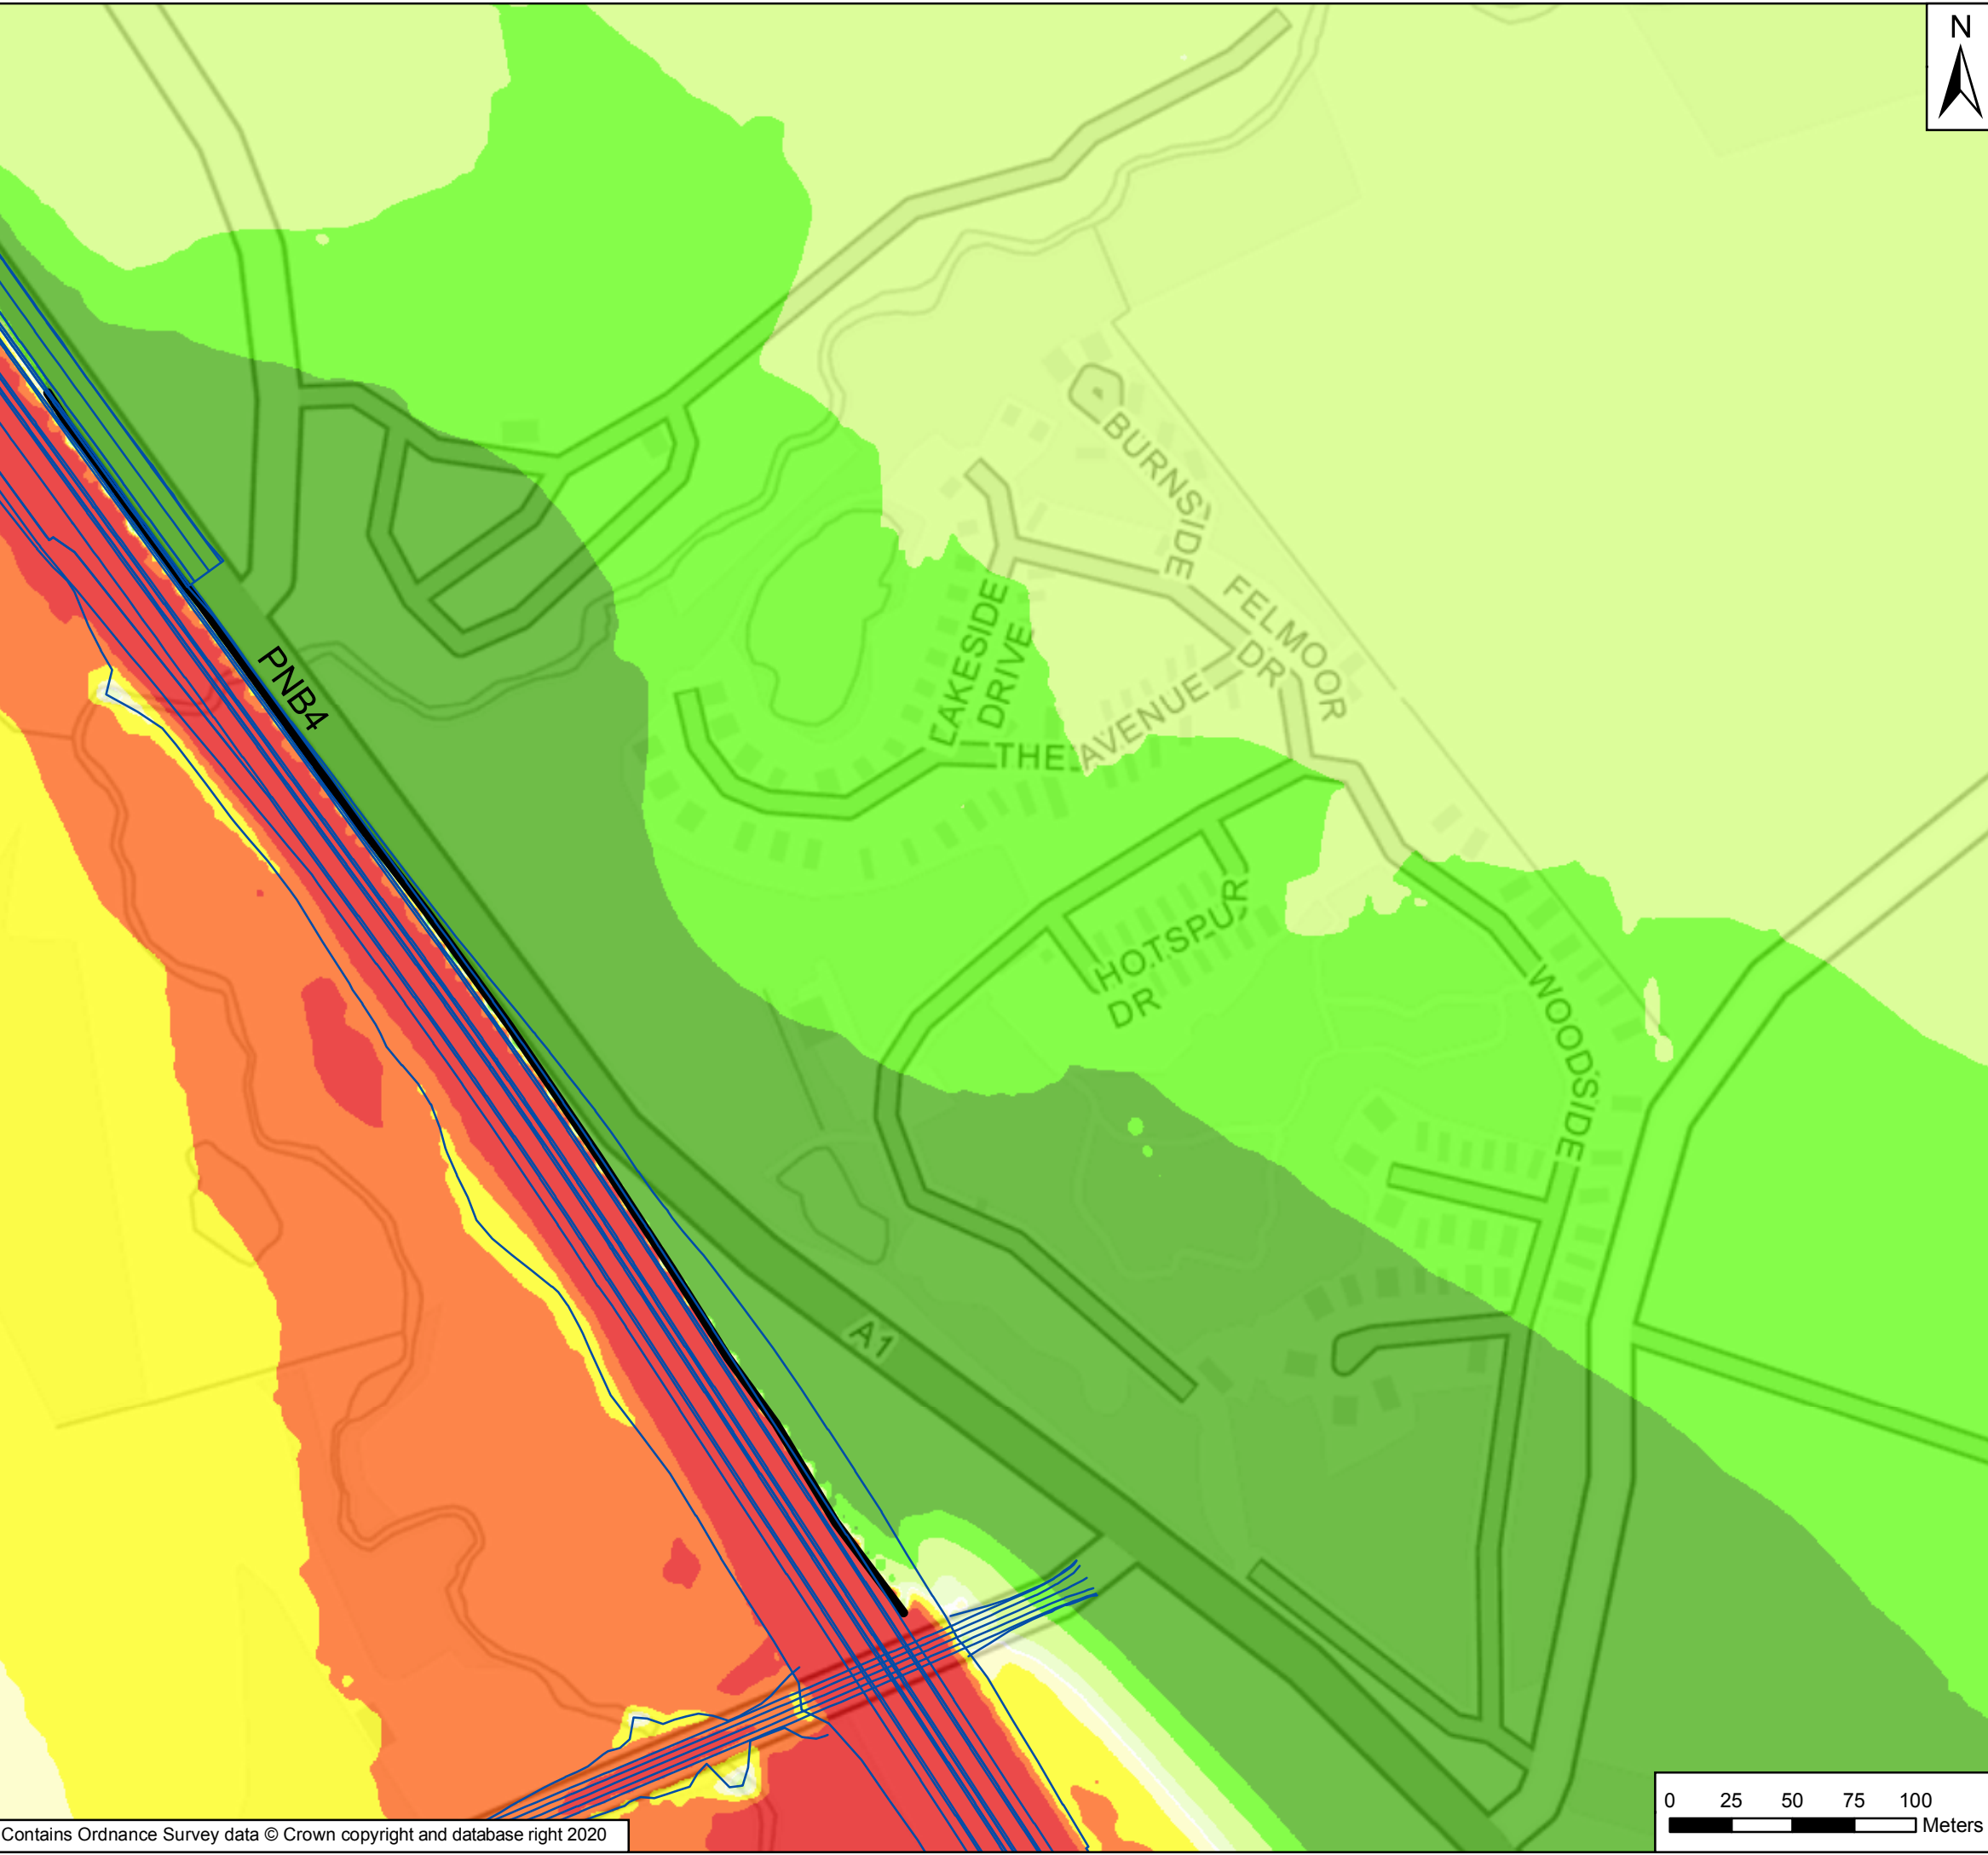

**Key**

- General Arrangement
- Proposed Noise Barrier

**DS2023 - DM2023 Daytime (With Barrier)**

**Short-term Change, dB LA10, 18hr**

	<-5
	-3 to -4.9
	-1 to -2.9
	-0.1 to -0.9
	0
	0.1 to 0.9
	1 to 2.9
	3 to 4.9
	>5

Noise levels calculated at a height of 1.5 m above the ground

Rev	Date	Description	By	Chk'd	App'd
P02	June 2020	Second Issue	MA	NM	KS
P01	16/05/20	First Issue	MA	NM	KS

Client


Project Title: A1 in Northumberland: Morpeth to Ellingham

Drawing Title: Figure 6.8 Do-Something Short Term Noise Level Change with Barrier Four

Scale: 1:2,620	Drawn: MA	Checked: NM	Approved: KS	Authorised: DM
Original Size: A3	Date: 16/05/20	Date: 16/05/20	Date: 16/05/20	Date: 16/05/20

Drawing Status: For Information  
Suitability: S1

Drawing Number: HE551459	Project Originator: WSP	Volume: 6.5	Project Ref. No: 70044136
M2F Location	RP Type	LE Role	1942 Number
			Revision: P02

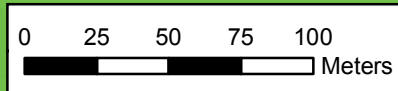

© Crown copyright 2020.

You may re-use this information (not including logos) free of charge in any format or medium, under the terms of the Open Government Licence. To view this licence:

visit [www.nationalarchives.gov.uk/doc/open-government-licence/](http://www.nationalarchives.gov.uk/doc/open-government-licence/)  
write to the Information Policy Team, The National Archives,  
Kew, London TW9 4DU, or email  
[psi@nationalarchives.gsi.gov.uk](mailto:psi@nationalarchives.gsi.gov.uk).

This document is also available on our website at [www.gov.uk/highways](http://www.gov.uk/highways)

If you have any enquiries about this document [A1inNorthumberland@highwaysengland.co.uk](mailto:A1inNorthumberland@highwaysengland.co.uk)  
or call 0300 470 4580\*.

\*Calls to 03 numbers cost no more than a national rate call to an 01 or 02 number and must count towards any inclusive minutes in the same way as 01 and 02 calls.

These rules apply to calls from any type of line including mobile, BT, other fixed line or payphone. Calls may be recorded or monitored.

Registered office Bridge House, 1 Walnut Tree Close, Guildford GU1 4LZ  
Highways England Company Limited registered in England and Wales number 09346363