

# **A1 in Northumberland: Morpeth to Ellingham**

**Scheme Number: TR010041**

## **6.6 Environmental Statement – Figure 7.14 Landscape Mitigation Plan Including Assessment Parameter 3**

**Part B**

APFP Regulation 5(2)(a)

Planning Act 2008

Infrastructure Planning (Applications: Prescribed  
Forms and Procedure) Regulations 2009

June 2020

Infrastructure Planning

Planning Act 2008

**The Infrastructure Planning  
(Applications: Prescribed Forms and  
Procedure) Regulations 2009**

**The A1 in Northumberland: Morpeth to Ellingham  
Development Consent Order 20[xx]**


---

**Environmental Statement – Figures**

---

<b>Regulation Reference:</b>	APFP Regulation 5(2)(a)
<b>Planning Inspectorate Scheme Reference</b>	TR010041
<b>Application Document Reference</b>	TR010041/APP/6.6
<b>Author:</b>	A1 in Northumberland: Morpeth to Ellingham Project Team, Highways England

<b>Version</b>	<b>Date</b>	<b>Status of Version</b>
Rev 0	June 2020	Application Issue

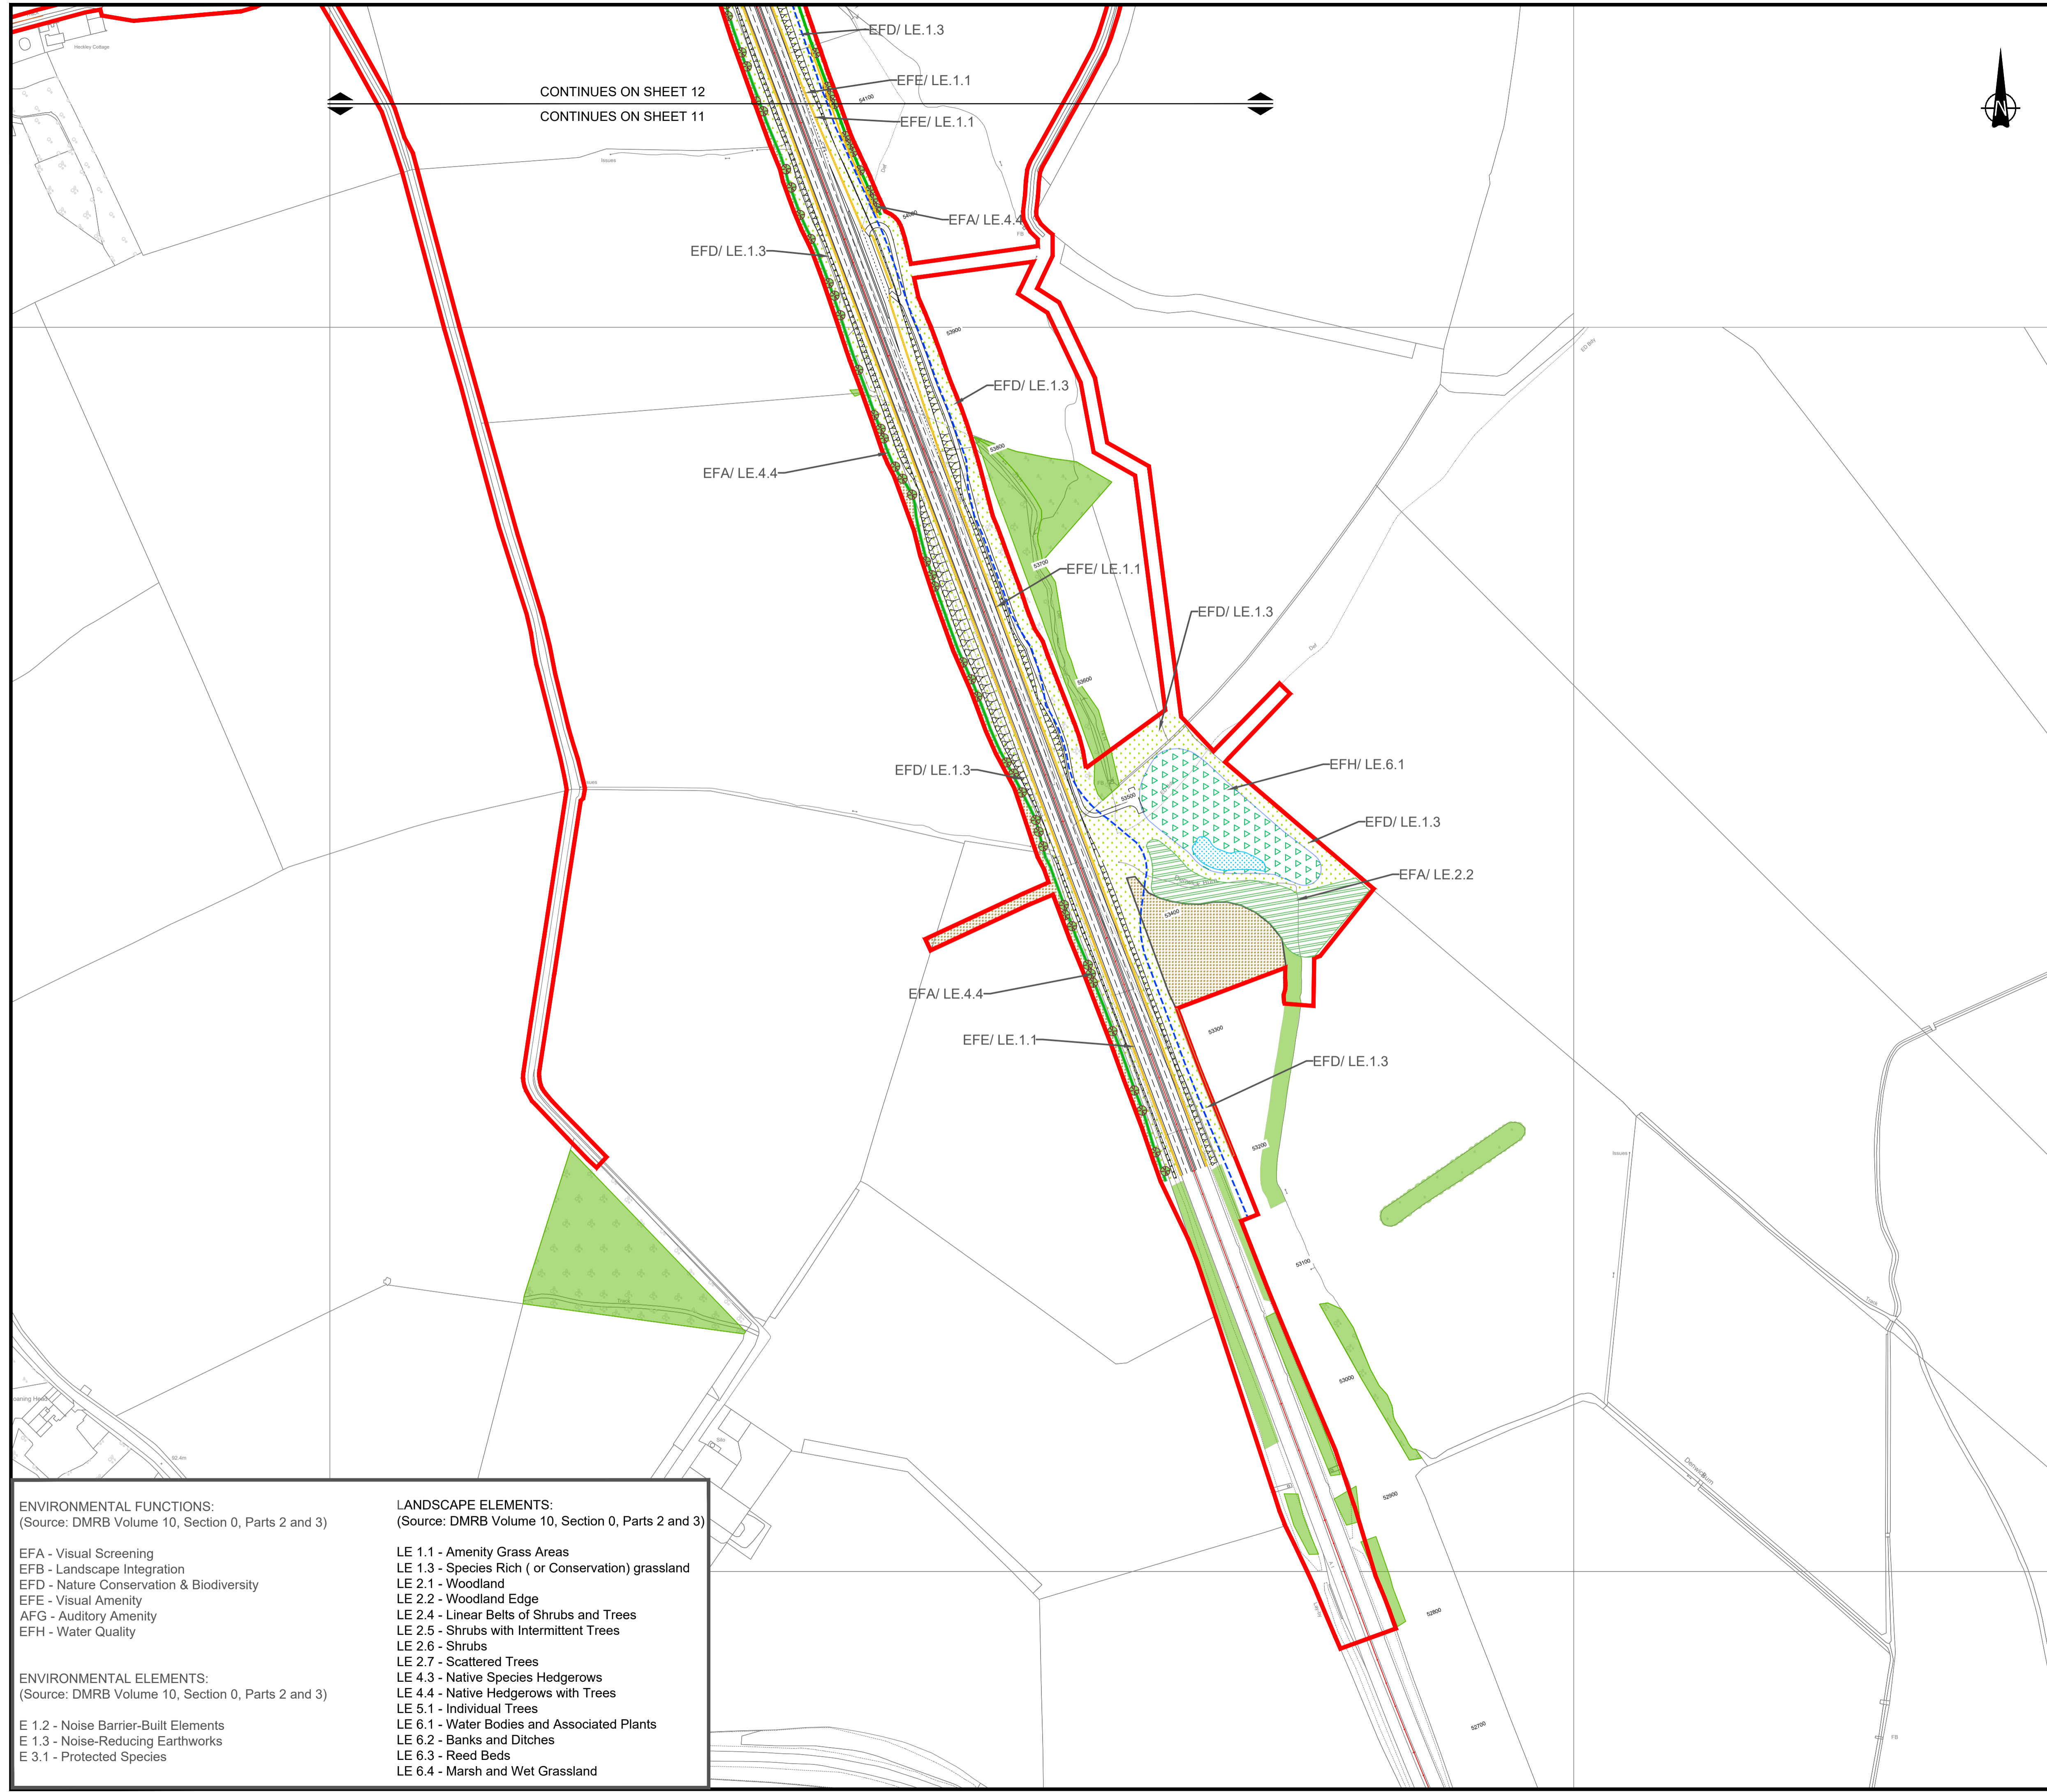

**Legend**

- Red Line Boundary
- 66KV Cable

**Existing Vegetation**

- Existing Habitats
- Existing Hedgerow to be Retained

**Proposed Vegetation**

- LE 1.1 Amenity Grass Areas
- LE 1.3 Species Rich (or Conservation) Grassland
- LE 2.1 and 2.2 Woodland Planting (Understorey to be seeded)
- LE 2.4 Linear Belts of Shrubs and Trees
- LE 2.6 Shrubs
- LE 2.7 Scattered Trees
- LE 4.4 Native Hedgerows with Trees
- LE 6.1 Swale/ Marginal Planting/ Wetland (for Attenuation Pond)
- Areas assumed to be return to agriculture
- Ecological Mitigation: Indicative Bat Box Locations
- Indicative root barrier locations to be designed at detailed design

Scale 1:2500  
50m 0m 50m 100m 150m

<p><b>ENVIRONMENTAL FUNCTIONS:</b> (Source: DMRB Volume 10, Section 0, Parts 2 and 3)</p> <p>EFA - Visual Screening EFB - Landscape Integration EFD - Nature Conservation &amp; Biodiversity EFE - Visual Amenity EFG - Auditory Amenity EFH - Water Quality</p> <p><b>ENVIRONMENTAL ELEMENTS:</b> (Source: DMRB Volume 10, Section 0, Parts 2 and 3)</p> <p>E 1.2 - Noise Barrier-Built Elements E 1.3 - Noise-Reducing Earthworks E 3.1 - Protected Species</p>	<p><b>LANDSCAPE ELEMENTS:</b> (Source: DMRB Volume 10, Section 0, Parts 2 and 3)</p> <p>LE 1.1 - Amenity Grass Areas LE 1.3 - Species Rich ( or Conservation) grassland LE 2.1 - Woodland LE 2.2 - Woodland Edge LE 2.4 - Linear Belts of Shrubs and Trees LE 2.5 - Shrubs with Intermittent Trees LE 2.6 - Shrubs LE 2.7 - Scattered Trees LE 4.3 - Native Species Hedgerows LE 4.4 - Native Hedgerows with Trees LE 5.1 - Individual Trees LE 6.1 - Water Bodies and Associated Plants LE 6.2 - Banks and Ditches LE 6.3 - Reed Beds LE 6.4 - Marsh and Wet Grassland</p>
---	---


P01	08/06/2020	FIRST DRAFT		JD	SL	AW	AW
Rev.	Date	Description		By	Eng' Chk	Disc' Chk	App'd

Suitability: DCO SUBMISSION Status: S2

PINS Reference Number: TR010041/APP/6.6





Project Title: A1 in Northumberland Morpeth to Ellingham

Drawing Title: Figure 7.14 LANDSCAPE MITIGATION PLAN INCLUDING ASSESSMENT PARAMETER 3 SHEET 1 OF 7


Scale	1:2500	Drawn	LA	Eng. Check	SL	Approved	AW	Authorised	AW
Original Size	A1	Date	08/06/2020	Date	08/06/2020	Date	08/06/2020	Date	08/06/2020

Drawing Number	HE551459-WSP-ELS-A2E-DR-LE-1818	Revision	P01
		PW Stage Code	0

\\uk.wspgroup.com\central\_data\Projects\70038006 - A1 in Northumberland\02 WIP\LA Landscape\01 Model\landscape\New folder

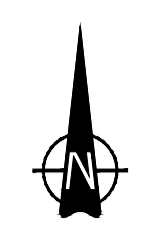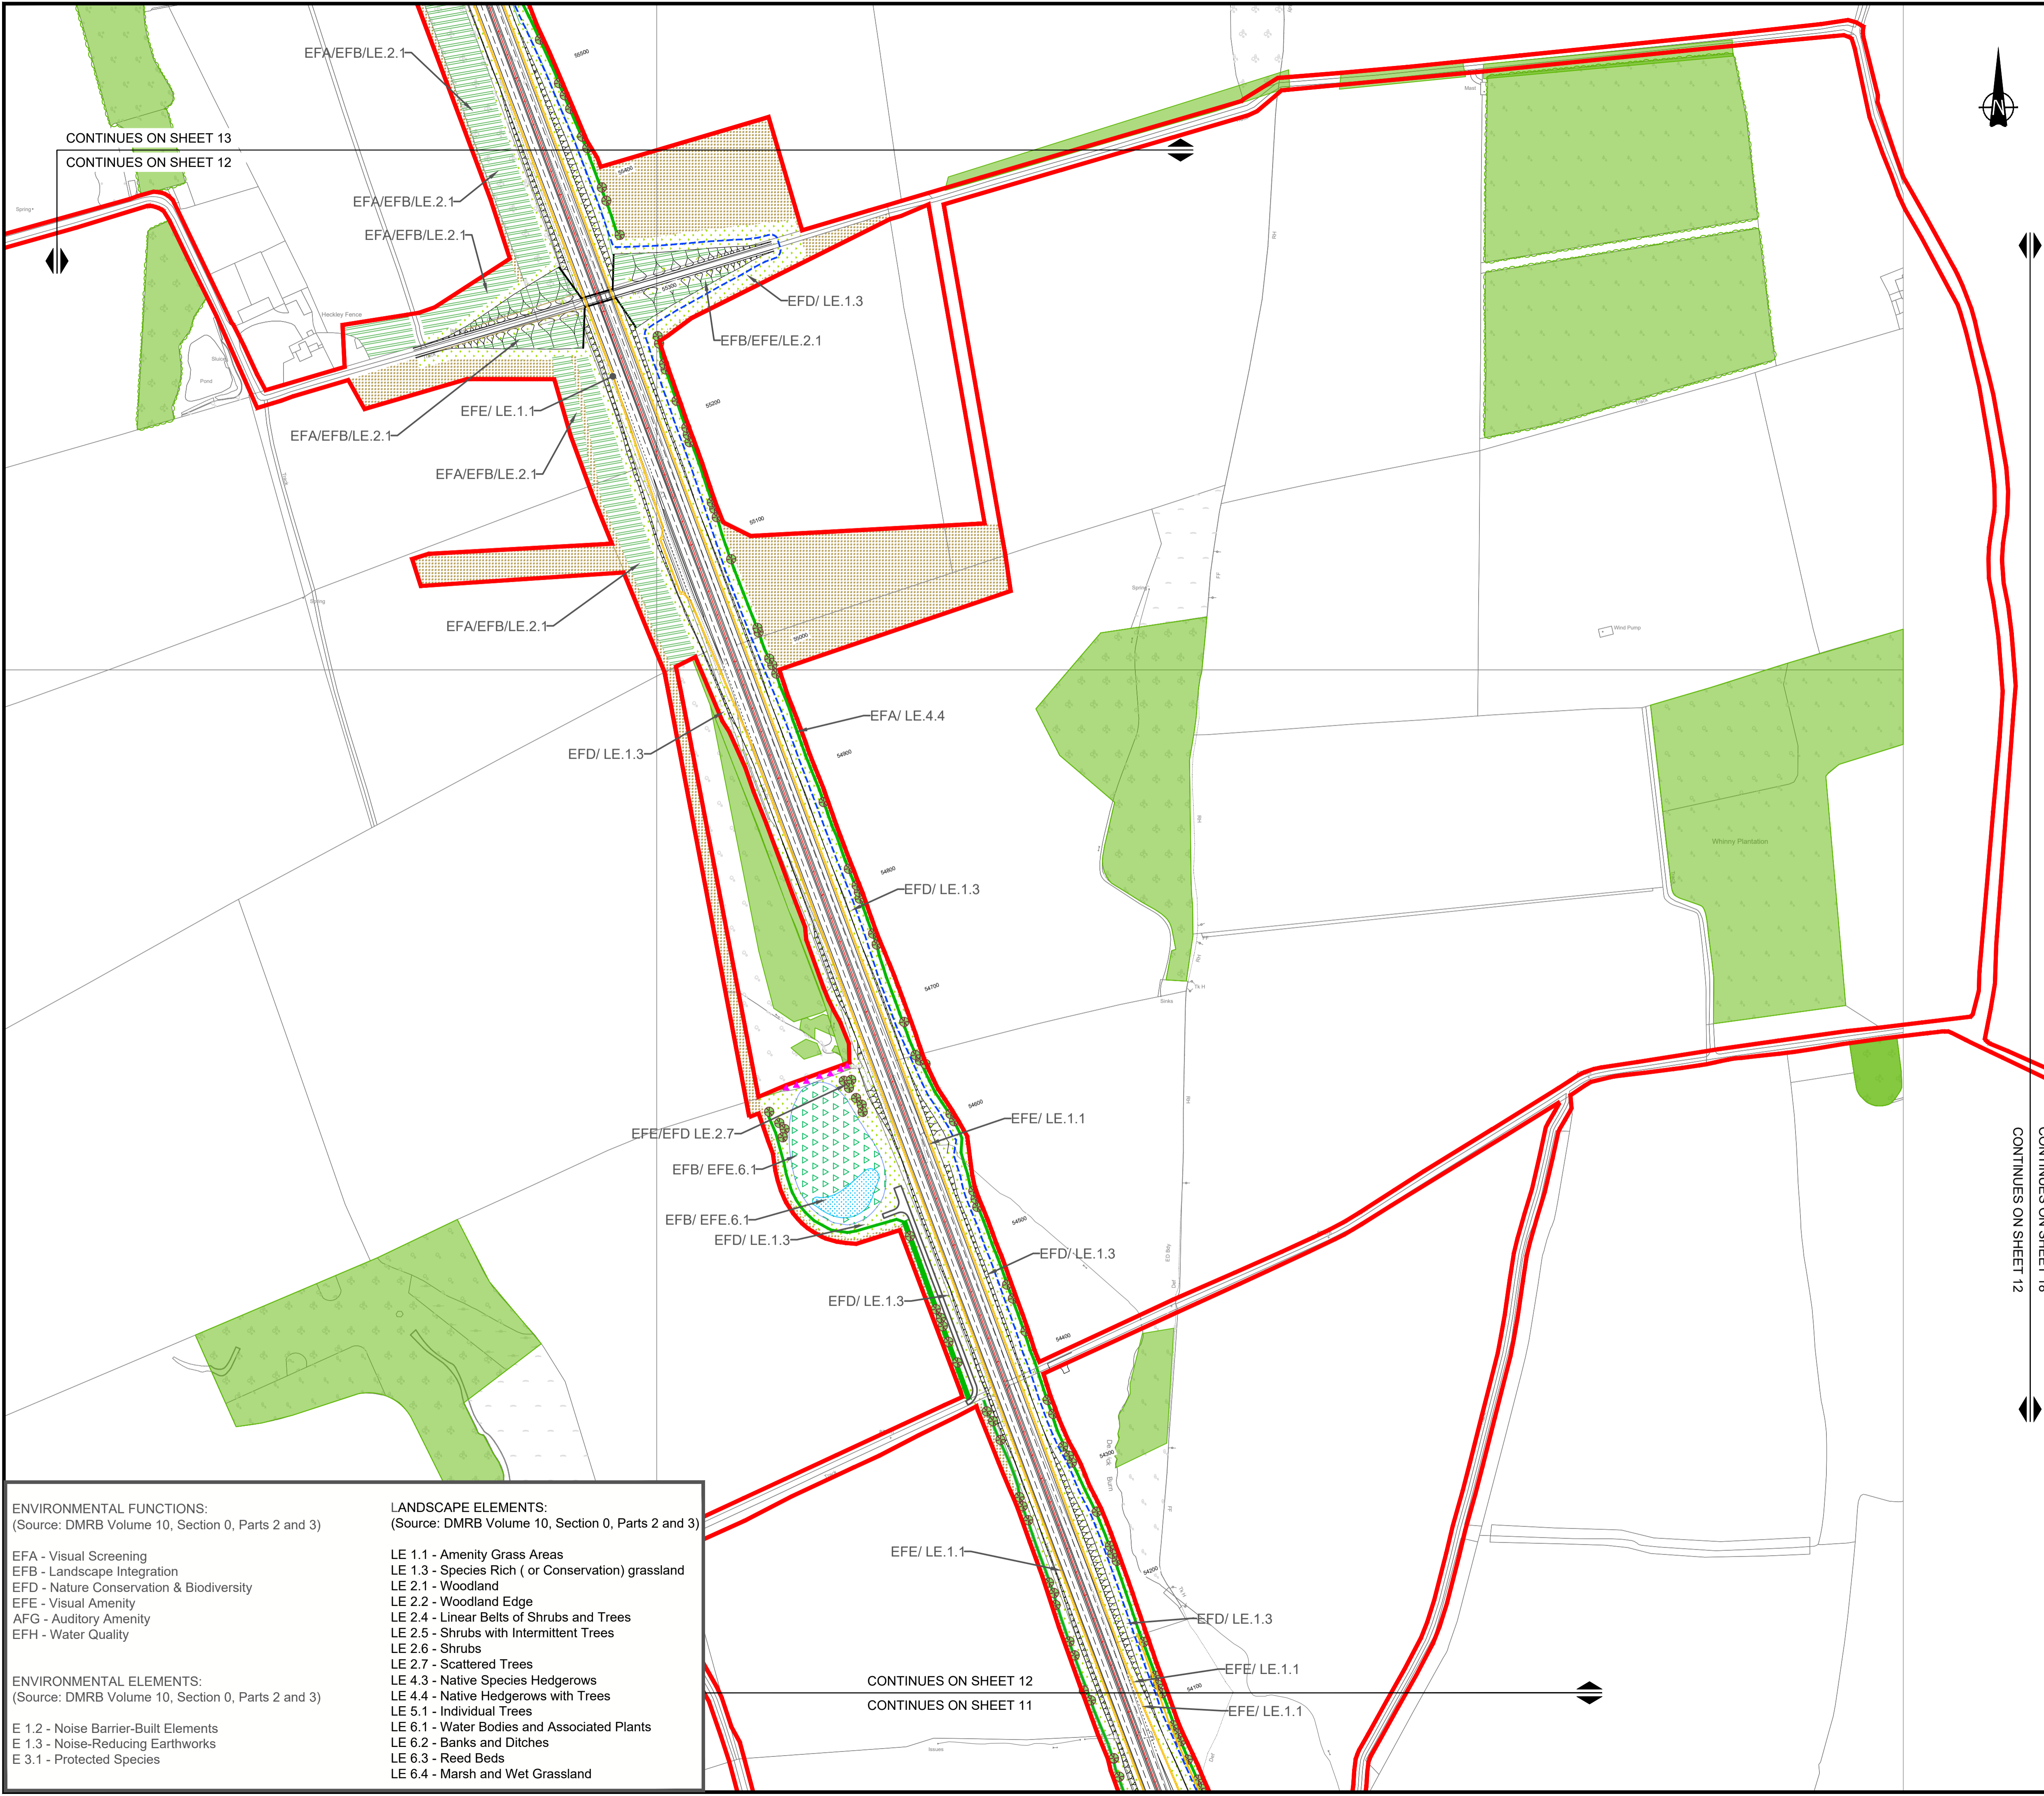

- Red Line Boundary
- 66KV Cable
- Existing Vegetation**
- Existing Habitats
- Existing Hedgerow to be Retained
- Proposed Vegetation**
- LE 1.1 Amenity Grass Areas
- LE 1.3 Species Rich (or Conservation) Grassland
- LE 2.1 and 2.2 Woodland Planting (Understorey to be seeded)
- LE 2.4 Linear Belts of Shrubs and Trees
- LE 2.6 Shrubs
- LE 2.7 Scattered Trees
- LE 4.4 Native Hedgerows with Trees
- LE 6.1 Swale/ Marginal Planting/ Wetland (for Attenuation Pond)
- Areas assumed to be return to agriculture
- Ecological Mitigation: Indicative Bat Box Locations
- Indicative root barrier locations to be designed at detailed design

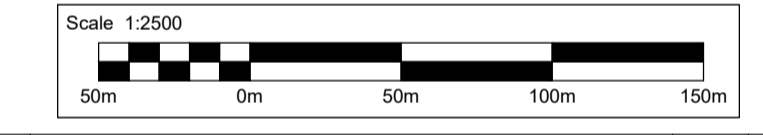


Rev.	Date	Description	By	Eng' Chk	Disc' Chk	App'd	Status
P01	08/06/2020	FIRST DRAFT	JD	SL	AW	AW	S2

DCO SUBMISSION

PINS Reference Number  
**TR010041/APP/6.6**

Client

Project Title  
**A1 in Northumberland  
Morpeth to Ellingham**

Drawing Title  
**Figure 7.14 LANDSCAPE MITIGATION PLAN  
INCLUDING ASSESSMENT PARAMETER 3  
SHEET 2 OF 7**

Scale	1:2500	Drawn	LA	Eng. Check	SL	Approved	AW	Authorised	AW	
Original Size	A1	Date	08/06/2020	Date	08/06/2020	Date	08/06/2020	Date	08/06/2020	
Drawing Number	<b>HE551459-WSP-ELS-A2E-DR-LE-1818</b>								Revision	<b>P01</b>
									PW Stage Code	<b>0</b>

- ENVIRONMENTAL FUNCTIONS:**  
(Source: DMRB Volume 10, Section 0, Parts 2 and 3)

  - EFA - Visual Screening
  - EFB - Landscape Integration
  - EFD - Nature Conservation & Biodiversity
  - EFE - Visual Amenity
  - AFG - Auditory Amenity
  - EFH - Water Quality

**ENVIRONMENTAL ELEMENTS:**  
(Source: DMRB Volume 10, Section 0, Parts 2 and 3)

  - E 1.2 - Noise Barrier-Built Elements
  - E 1.3 - Noise-Reducing Earthworks
  - E 3.1 - Protected Species

**LANDSCAPE ELEMENTS:**  
(Source: DMRB Volume 10, Section 0, Parts 2 and 3)

  - LE 1.1 - Amenity Grass Areas
  - LE 1.3 - Species Rich ( or Conservation) grassland
  - LE 2.1 - Woodland
  - LE 2.2 - Woodland Edge
  - LE 2.4 - Linear Belts of Shrubs and Trees
  - LE 2.5 - Shrubs with Intermittent Trees
  - LE 2.6 - Shrubs
  - LE 2.7 - Scattered Trees
  - LE 4.3 - Native Species Hedgerows
  - LE 4.4 - Native Hedgerows with Trees
  - LE 5.1 - Individual Trees
  - LE 6.1 - Water Bodies and Associated Plants
  - LE 6.2 - Banks and Ditches
  - LE 6.3 - Reed Beds
  - LE 6.4 - Marsh and Wet Grassland


\\uk.wspgroup.com\central\_data\Projects\70038006 - A1 in Northumberland\02 WIP\LA Landscape\01 Model\landscape\New folder

CONTINUES ON SHEET 13  
CONTINUES ON SHEET 12

CONTINUES ON SHEET 12  
CONTINUES ON SHEET 11

CONTINUES ON SHEET 12

CONTINUES ON SHEET 18

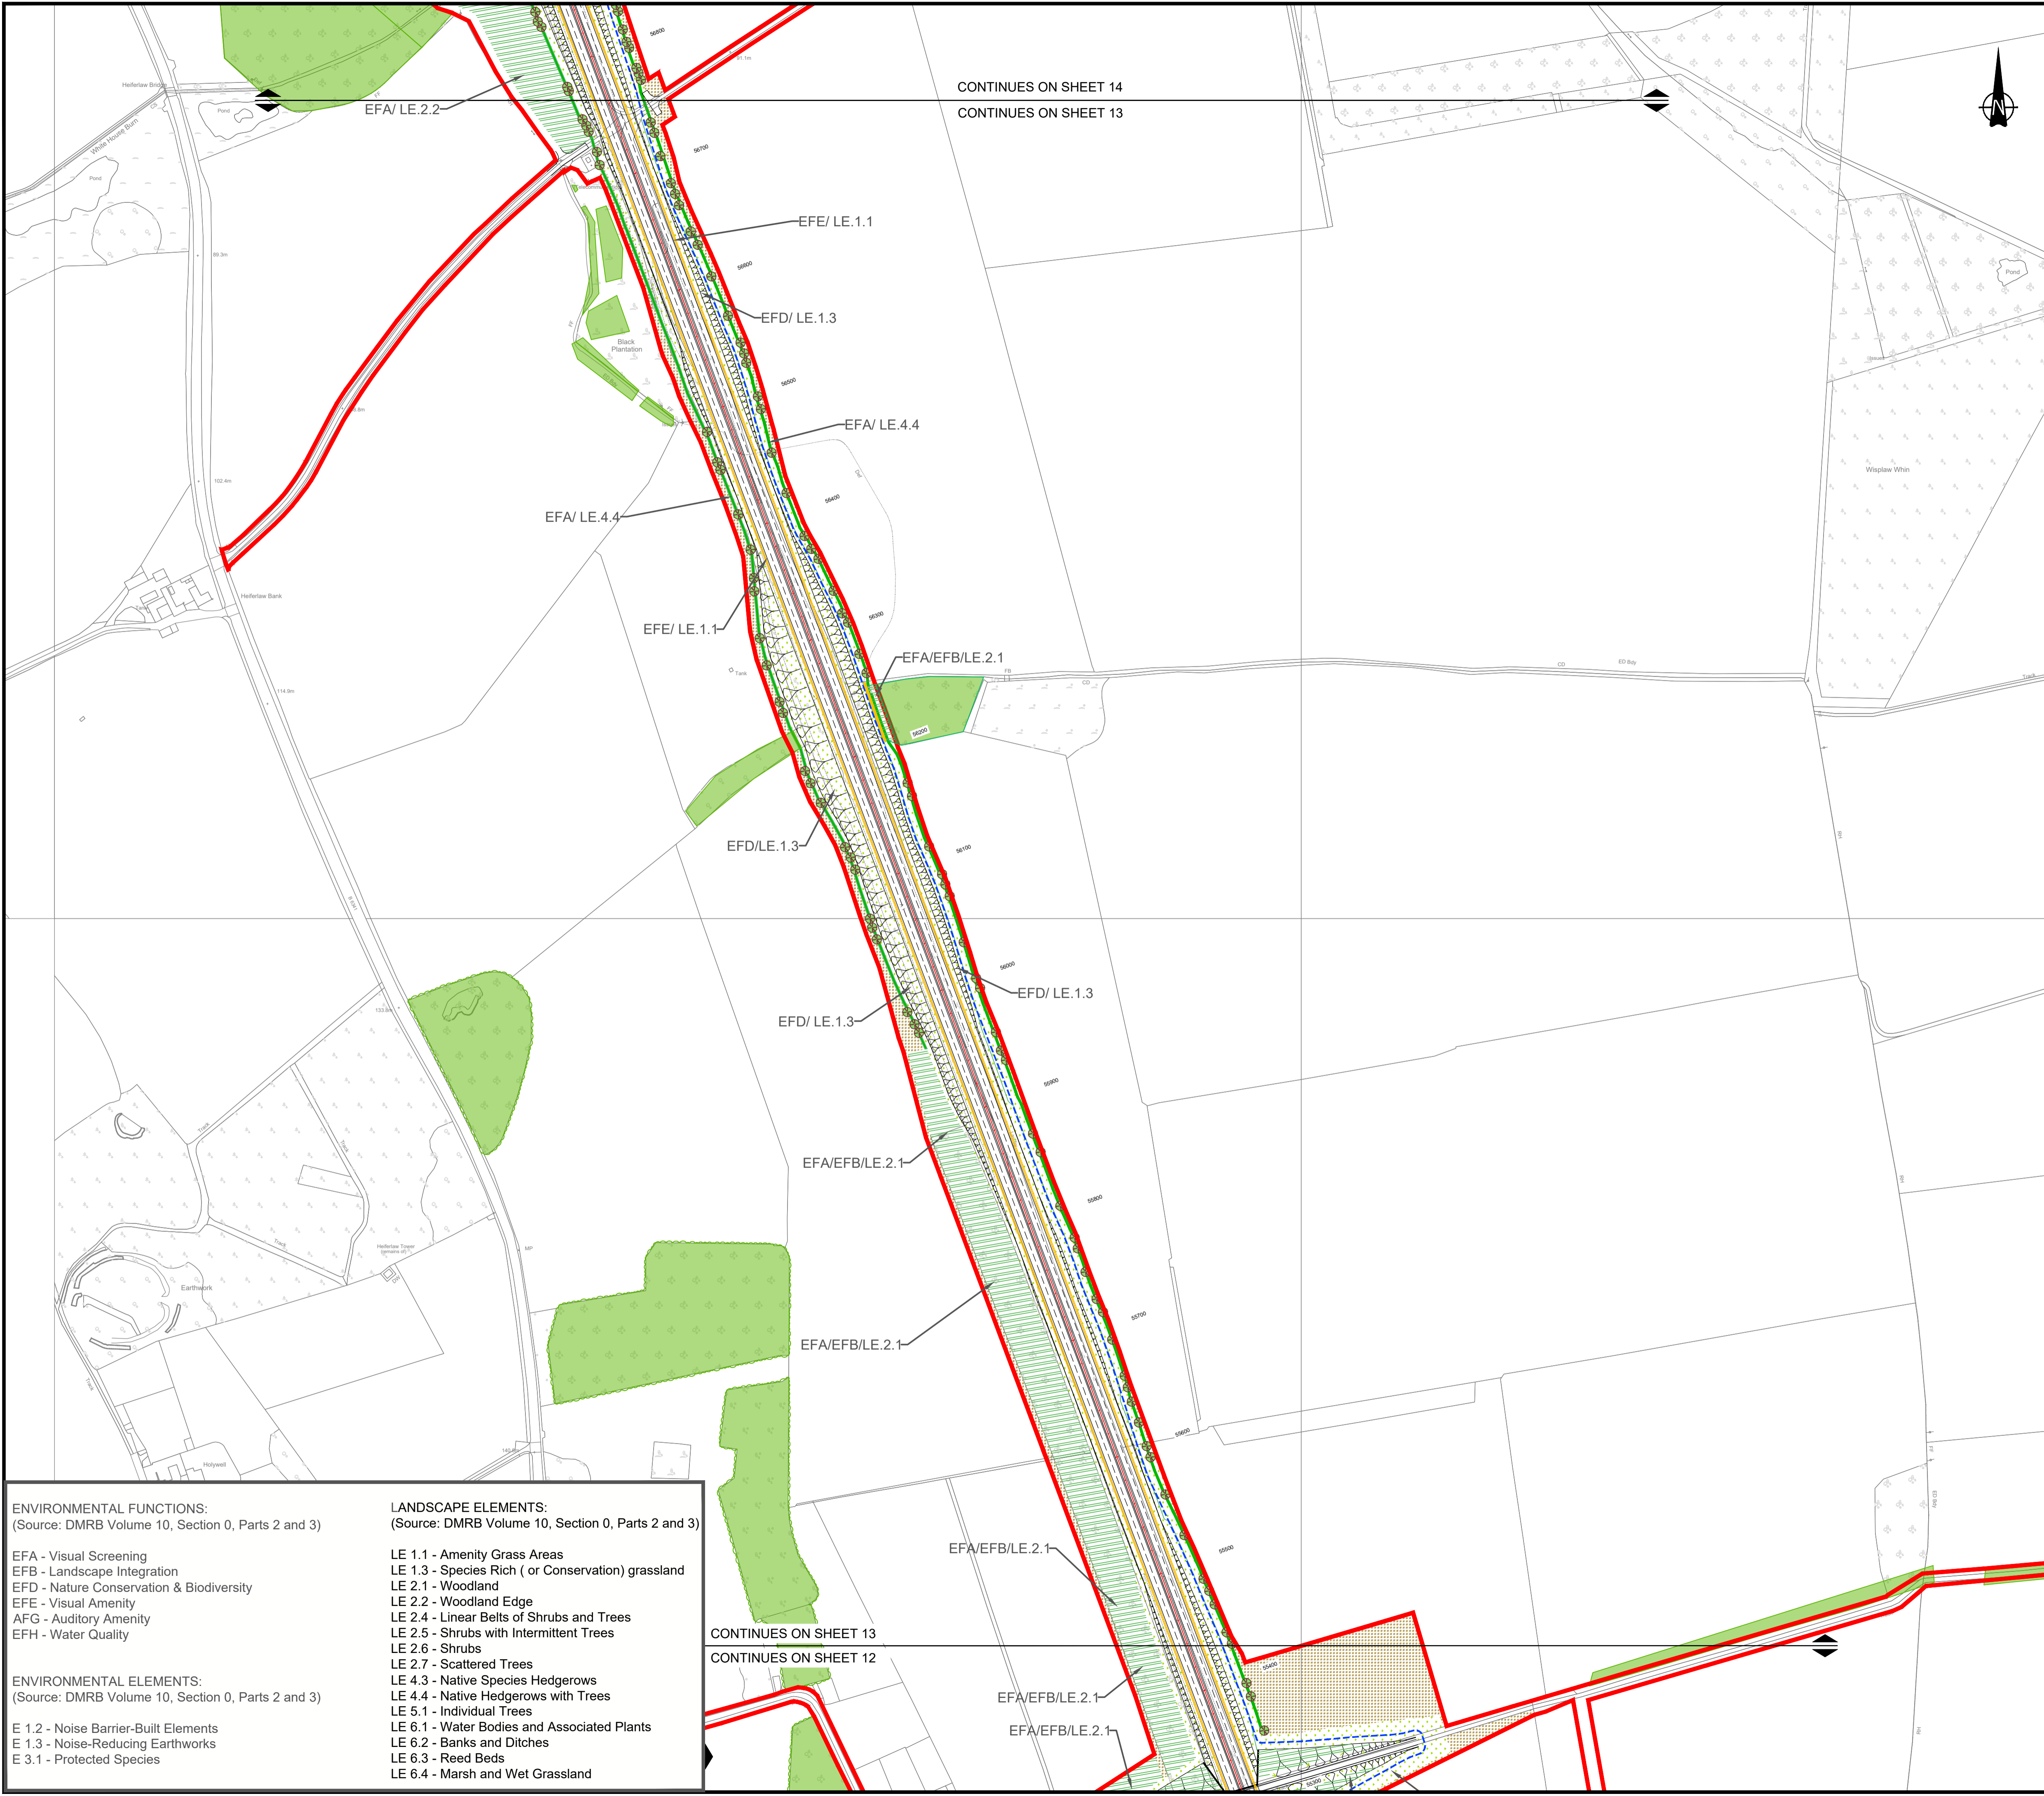

**Legend**

- Red Line Boundary
- 66KV Cable
- Existing Vegetation**
  - Existing Habitats
  - Existing Hedgerow to be Retained
- Proposed Vegetation**
  - LE 1.1 Amenity Grass Areas
  - LE 1.3 Species Rich (or Conservation) Grassland
  - LE 2.1 and 2.2 Woodland Planting (Understorey to be seeded)
  - LE 2.4 Linear Belts of Shrubs and Trees
  - LE 2.6 Shrubs
  - LE 2.7 Scattered Trees
  - LE 4.4 Native Hedgerows with Trees
  - LE 6.1 Swale/ Marginal Planting/ Wetland (for Attenuation Pond)
  - Areas assumed to be return to agriculture
  - Ecological Mitigation: Indicative Bat Box Locations
  - Indicative root barrier locations to be designed at detailed design

Scale 1:2500  
50m 0m 50m 100m 150m

CONTINUES ON SHEET 14  
CONTINUES ON SHEET 13

CONTINUES ON SHEET 13  
CONTINUES ON SHEET 12

<p><b>ENVIRONMENTAL FUNCTIONS:</b> (Source: DMRB Volume 10, Section 0, Parts 2 and 3)</p> <p>EFA - Visual Screening EFB - Landscape Integration EFD - Nature Conservation &amp; Biodiversity EFE - Visual Amenity AFG - Auditory Amenity EFH - Water Quality</p> <p><b>ENVIRONMENTAL ELEMENTS:</b> (Source: DMRB Volume 10, Section 0, Parts 2 and 3)</p> <p>E 1.2 - Noise Barrier-Built Elements E 1.3 - Noise-Reducing Earthworks E 3.1 - Protected Species</p>	<p><b>LANDSCAPE ELEMENTS:</b> (Source: DMRB Volume 10, Section 0, Parts 2 and 3)</p> <p>LE 1.1 - Amenity Grass Areas LE 1.3 - Species Rich (or Conservation) grassland LE 2.1 - Woodland LE 2.2 - Woodland Edge LE 2.4 - Linear Belts of Shrubs and Trees LE 2.5 - Shrubs with Intermittent Trees LE 2.6 - Shrubs LE 2.7 - Scattered Trees LE 4.3 - Native Species Hedgerows LE 4.4 - Native Hedgerows with Trees LE 5.1 - Individual Trees LE 6.1 - Water Bodies and Associated Plants LE 6.2 - Banks and Ditches LE 6.3 - Reed Beds LE 6.4 - Marsh and Wet Grassland</p>
---	--

PO1	08/06/2020	FIRST DRAFT		JD	SL	AW	AW
Rev.	Date	Description	By	Eng' Chk	Disc' Chk	App'd	Status

DCO SUBMISSION S2

PINS Reference Number TR010041/APP/6.6




Project Title A1 in Northumberland Morpeth to Ellingham

Drawing Title Figure 7.14 LANDSCAPE MITIGATION PLAN INCLUDING ASSESSMENT PARAMETER 3 SHEET 3 OF 7


Scale	1:2500	Drawn	LA	Eng. Check	SL	Approved	AW	Authorised	AW
Original Size	A1	Date	08/06/2020	Date	08/06/2020	Date	08/06/2020	Date	08/06/2020

Drawing Number HE551459-WSP-ELS-A2E-DR-LE-1818  
Revision P01  
PW Stage Code 0

\\uk.wspgroup.com\central\data\Projects\70038006 - A1 in Northumberland\02 WIP\LA Landscape\01 Modelling\New folder

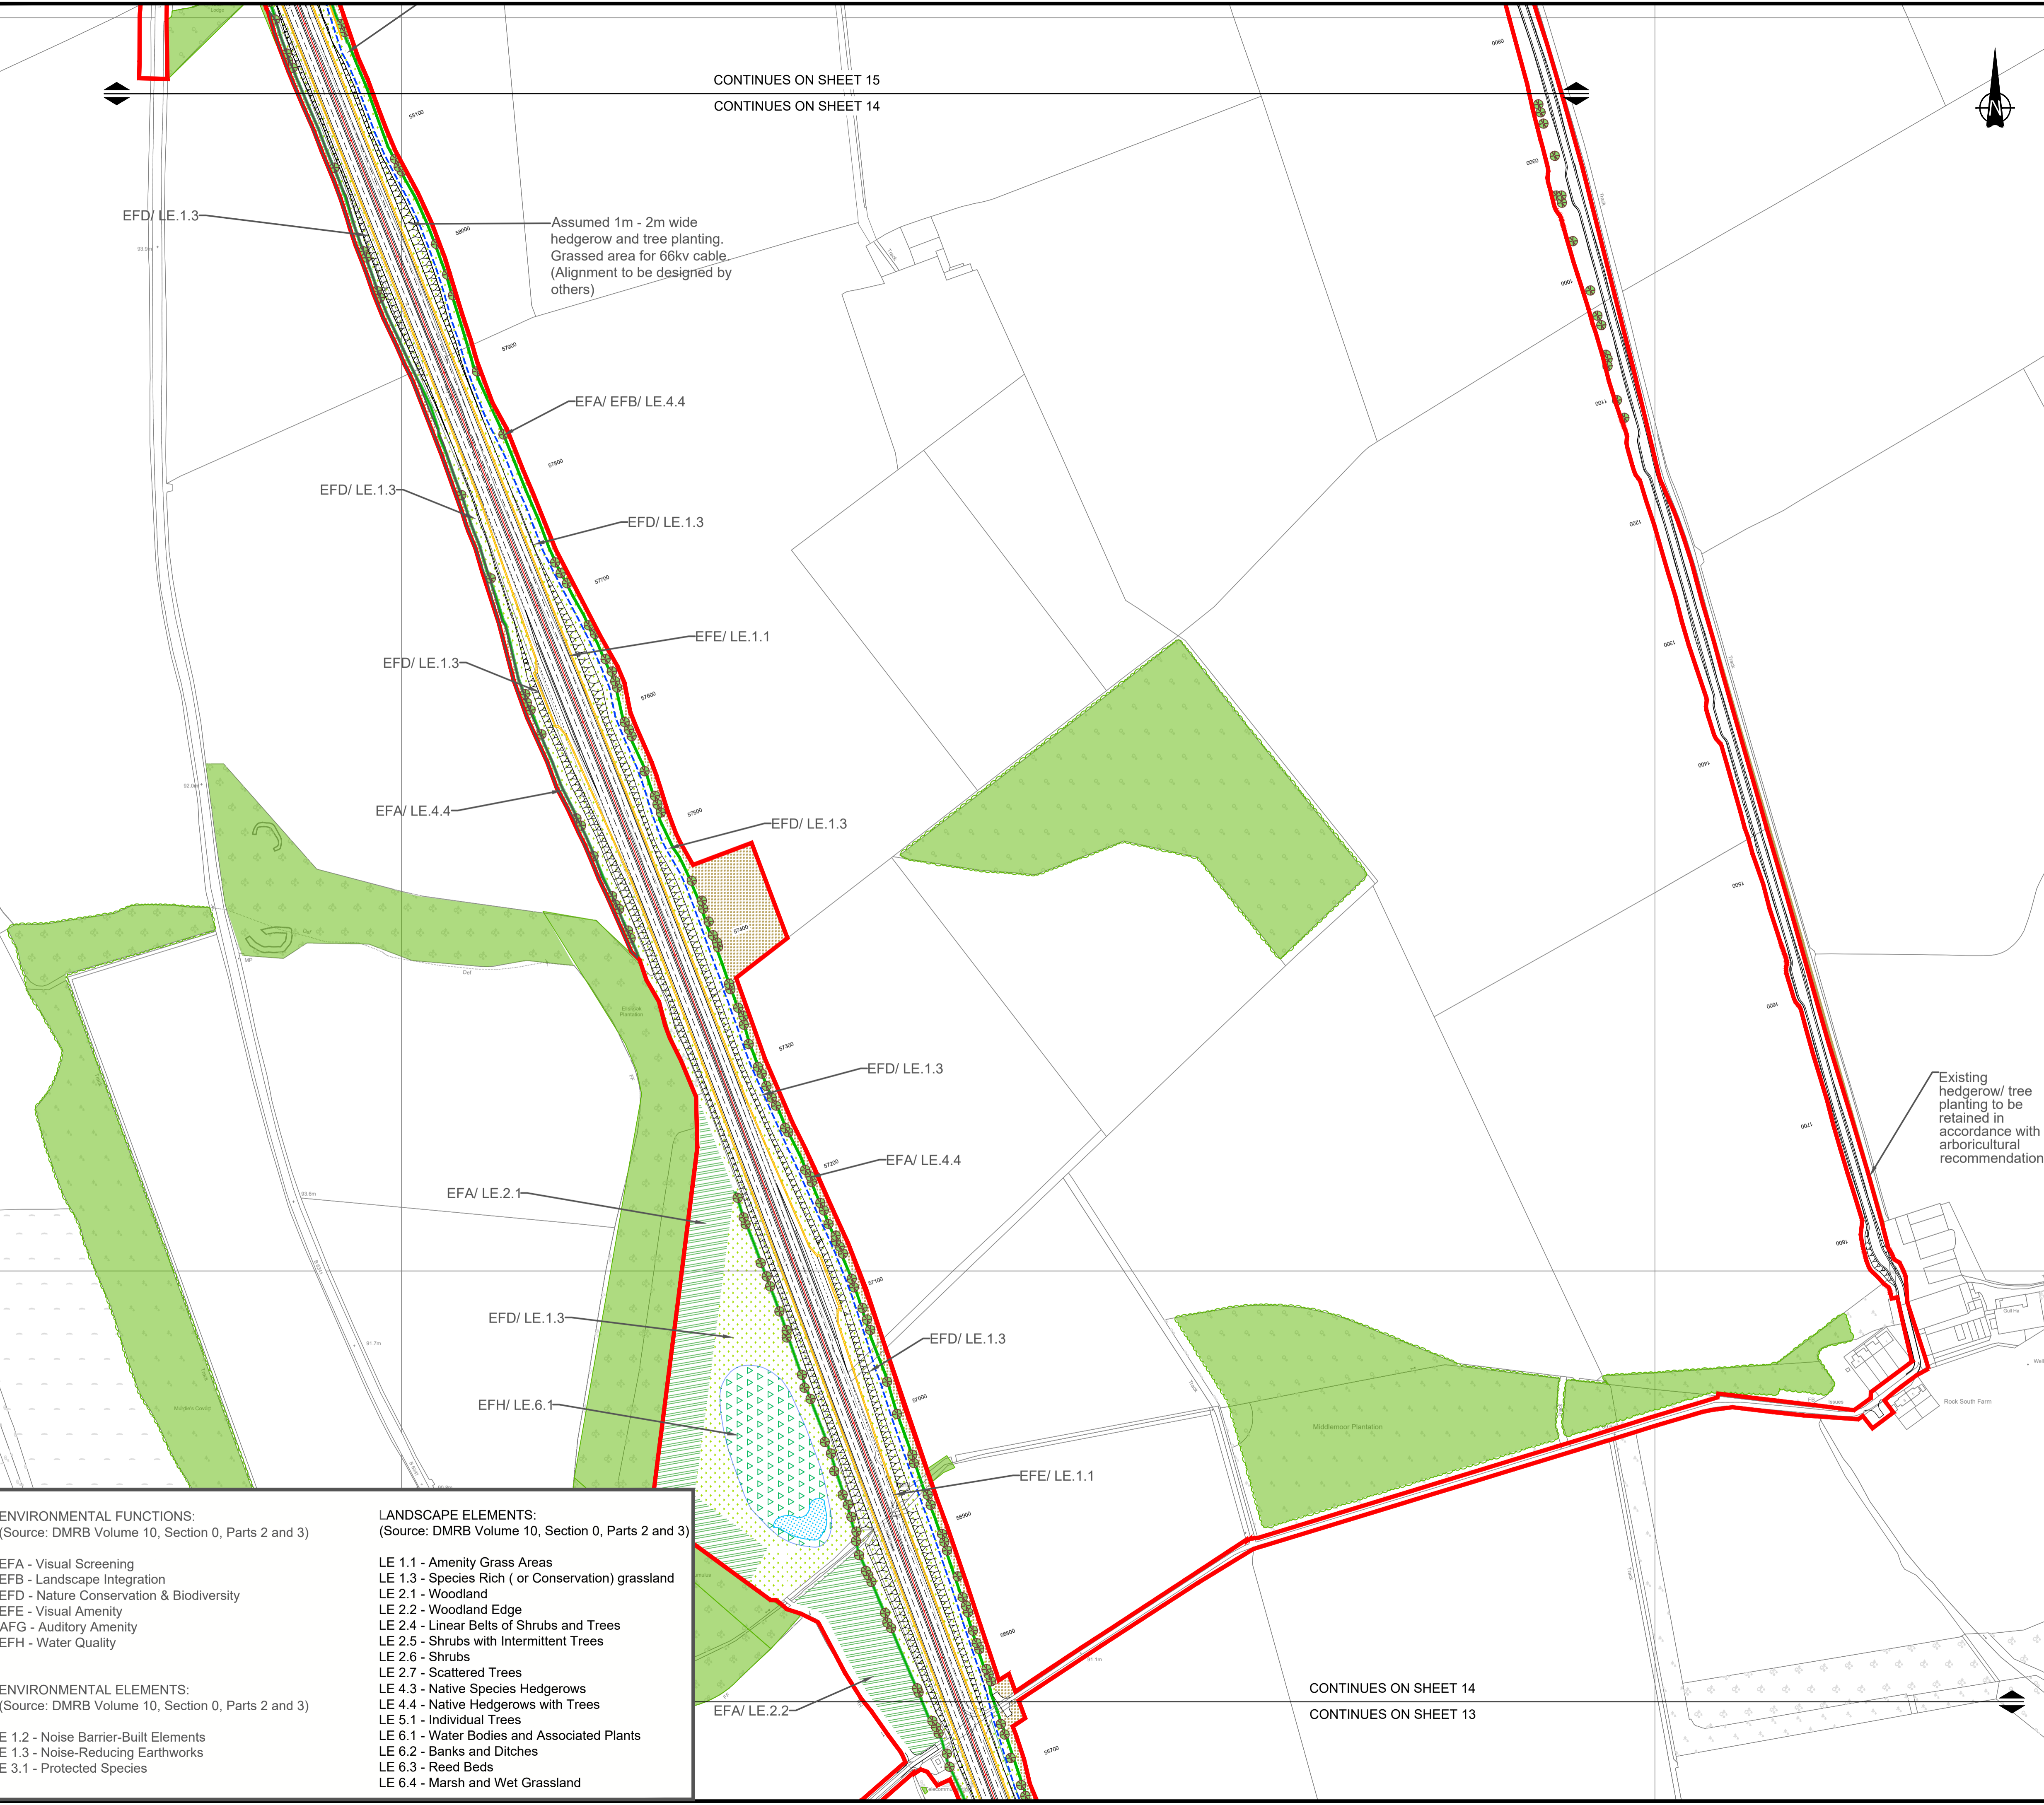

- Red Line Boundary
- 66KV Cable
- Existing Vegetation**
  - Existing Habitats
  - Existing Hedgerow to be Retained
- Proposed Vegetation**
  - LE 1.1 Amenity Grass Areas
  - LE 1.3 Species Rich (or Conservation) Grassland
  - LE 2.1 and 2.2 Woodland Planting (Understorey to be seeded)
  - LE 2.4 Linear Belts of Shrubs and Trees
  - LE 2.6 Shrubs
  - LE 2.7 Scattered Trees
  - LE 4.4 Native Hedgerows with Trees
  - LE 6.1 Swale/ Marginal Planting/ Wetland (for Attenuation Pond)
  - Areas assumed to be return to agriculture
  - Ecological Mitigation: Indicative Bat Box Locations
  - Indicative root barrier locations to be designed at detailed design

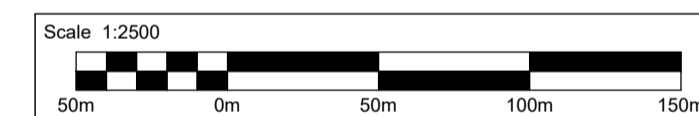


\\uk.wspgroup.com\central\_data\Projects\70038000\70038006 - A1 in Northumberland\02 WIPLA Landscape\01 Modelling\New folder

- |  |  |
|--|--|
| <p><b>ENVIRONMENTAL FUNCTIONS:</b><br/>(Source: DMRB Volume 10, Section 0, Parts 2 and 3)</p> <ul style="list-style-type: none"> <li>EFA - Visual Screening</li> <li>EFB - Landscape Integration</li> <li>EFD - Nature Conservation &amp; Biodiversity</li> <li>EFE - Visual Amenity</li> <li>AFG - Auditory Amenity</li> <li>EFH - Water Quality</li> </ul> | <p><b>LANDSCAPE ELEMENTS:</b><br/>(Source: DMRB Volume 10, Section 0, Parts 2 and 3)</p> <ul style="list-style-type: none"> <li>LE 1.1 - Amenity Grass Areas</li> <li>LE 1.3 - Species Rich ( or Conservation) grassland</li> <li>LE 2.1 - Woodland</li> <li>LE 2.2 - Woodland Edge</li> <li>LE 2.4 - Linear Belts of Shrubs and Trees</li> <li>LE 2.5 - Shrubs with Intermittent Trees</li> <li>LE 2.6 - Shrubs</li> <li>LE 2.7 - Scattered Trees</li> <li>LE 4.3 - Native Species Hedgerows</li> <li>LE 4.4 - Native Hedgerows with Trees</li> <li>LE 5.1 - Individual Trees</li> <li>LE 6.1 - Water Bodies and Associated Plants</li> <li>LE 6.2 - Banks and Ditches</li> <li>LE 6.3 - Reed Beds</li> <li>LE 6.4 - Marsh and Wet Grassland</li> </ul> |
| <p><b>ENVIRONMENTAL ELEMENTS:</b><br/>(Source: DMRB Volume 10, Section 0, Parts 2 and 3)</p> <ul style="list-style-type: none"> <li>E 1.2 - Noise Barrier-Built Elements</li> <li>E 1.3 - Noise-Reducing Earthworks</li> <li>E 3.1 - Protected Species</li> </ul>  |  |

CONTINUES ON SHEET 14  
CONTINUES ON SHEET 13

PO1 08/06/2020 FIRST DRAFT		JD	SL	AW	AW				
Rev.	Date	Description	By	Eng' Chk	Disc' Chk	App'd			
Sustainability									
DCO SUBMISSION					S2				
PINS Reference Number									
TR010041/APP/6.6									
Client									
Project Title									
A1 in Northumberland Morpeth to Ellingham									
Drawing Title									
Figure 7.14 LANDSCAPE MITIGATION PLAN INCLUDING ASSESSMENT PARAMETER 3 SHEET 4 OF 7									
Scale	1:2500	Drawn	LA	Eng. Check	SL	Approved	AW	Authorised	AW
Original Size	A1	Date	08/06/2020	Date	08/06/2020	Date	08/06/2020	Date	08/06/2020
Drawing Number								Revision	
HE551459-WSP-ELS-A2E-DR-LE-1818								P01	
								PW Stage Code	
								0	

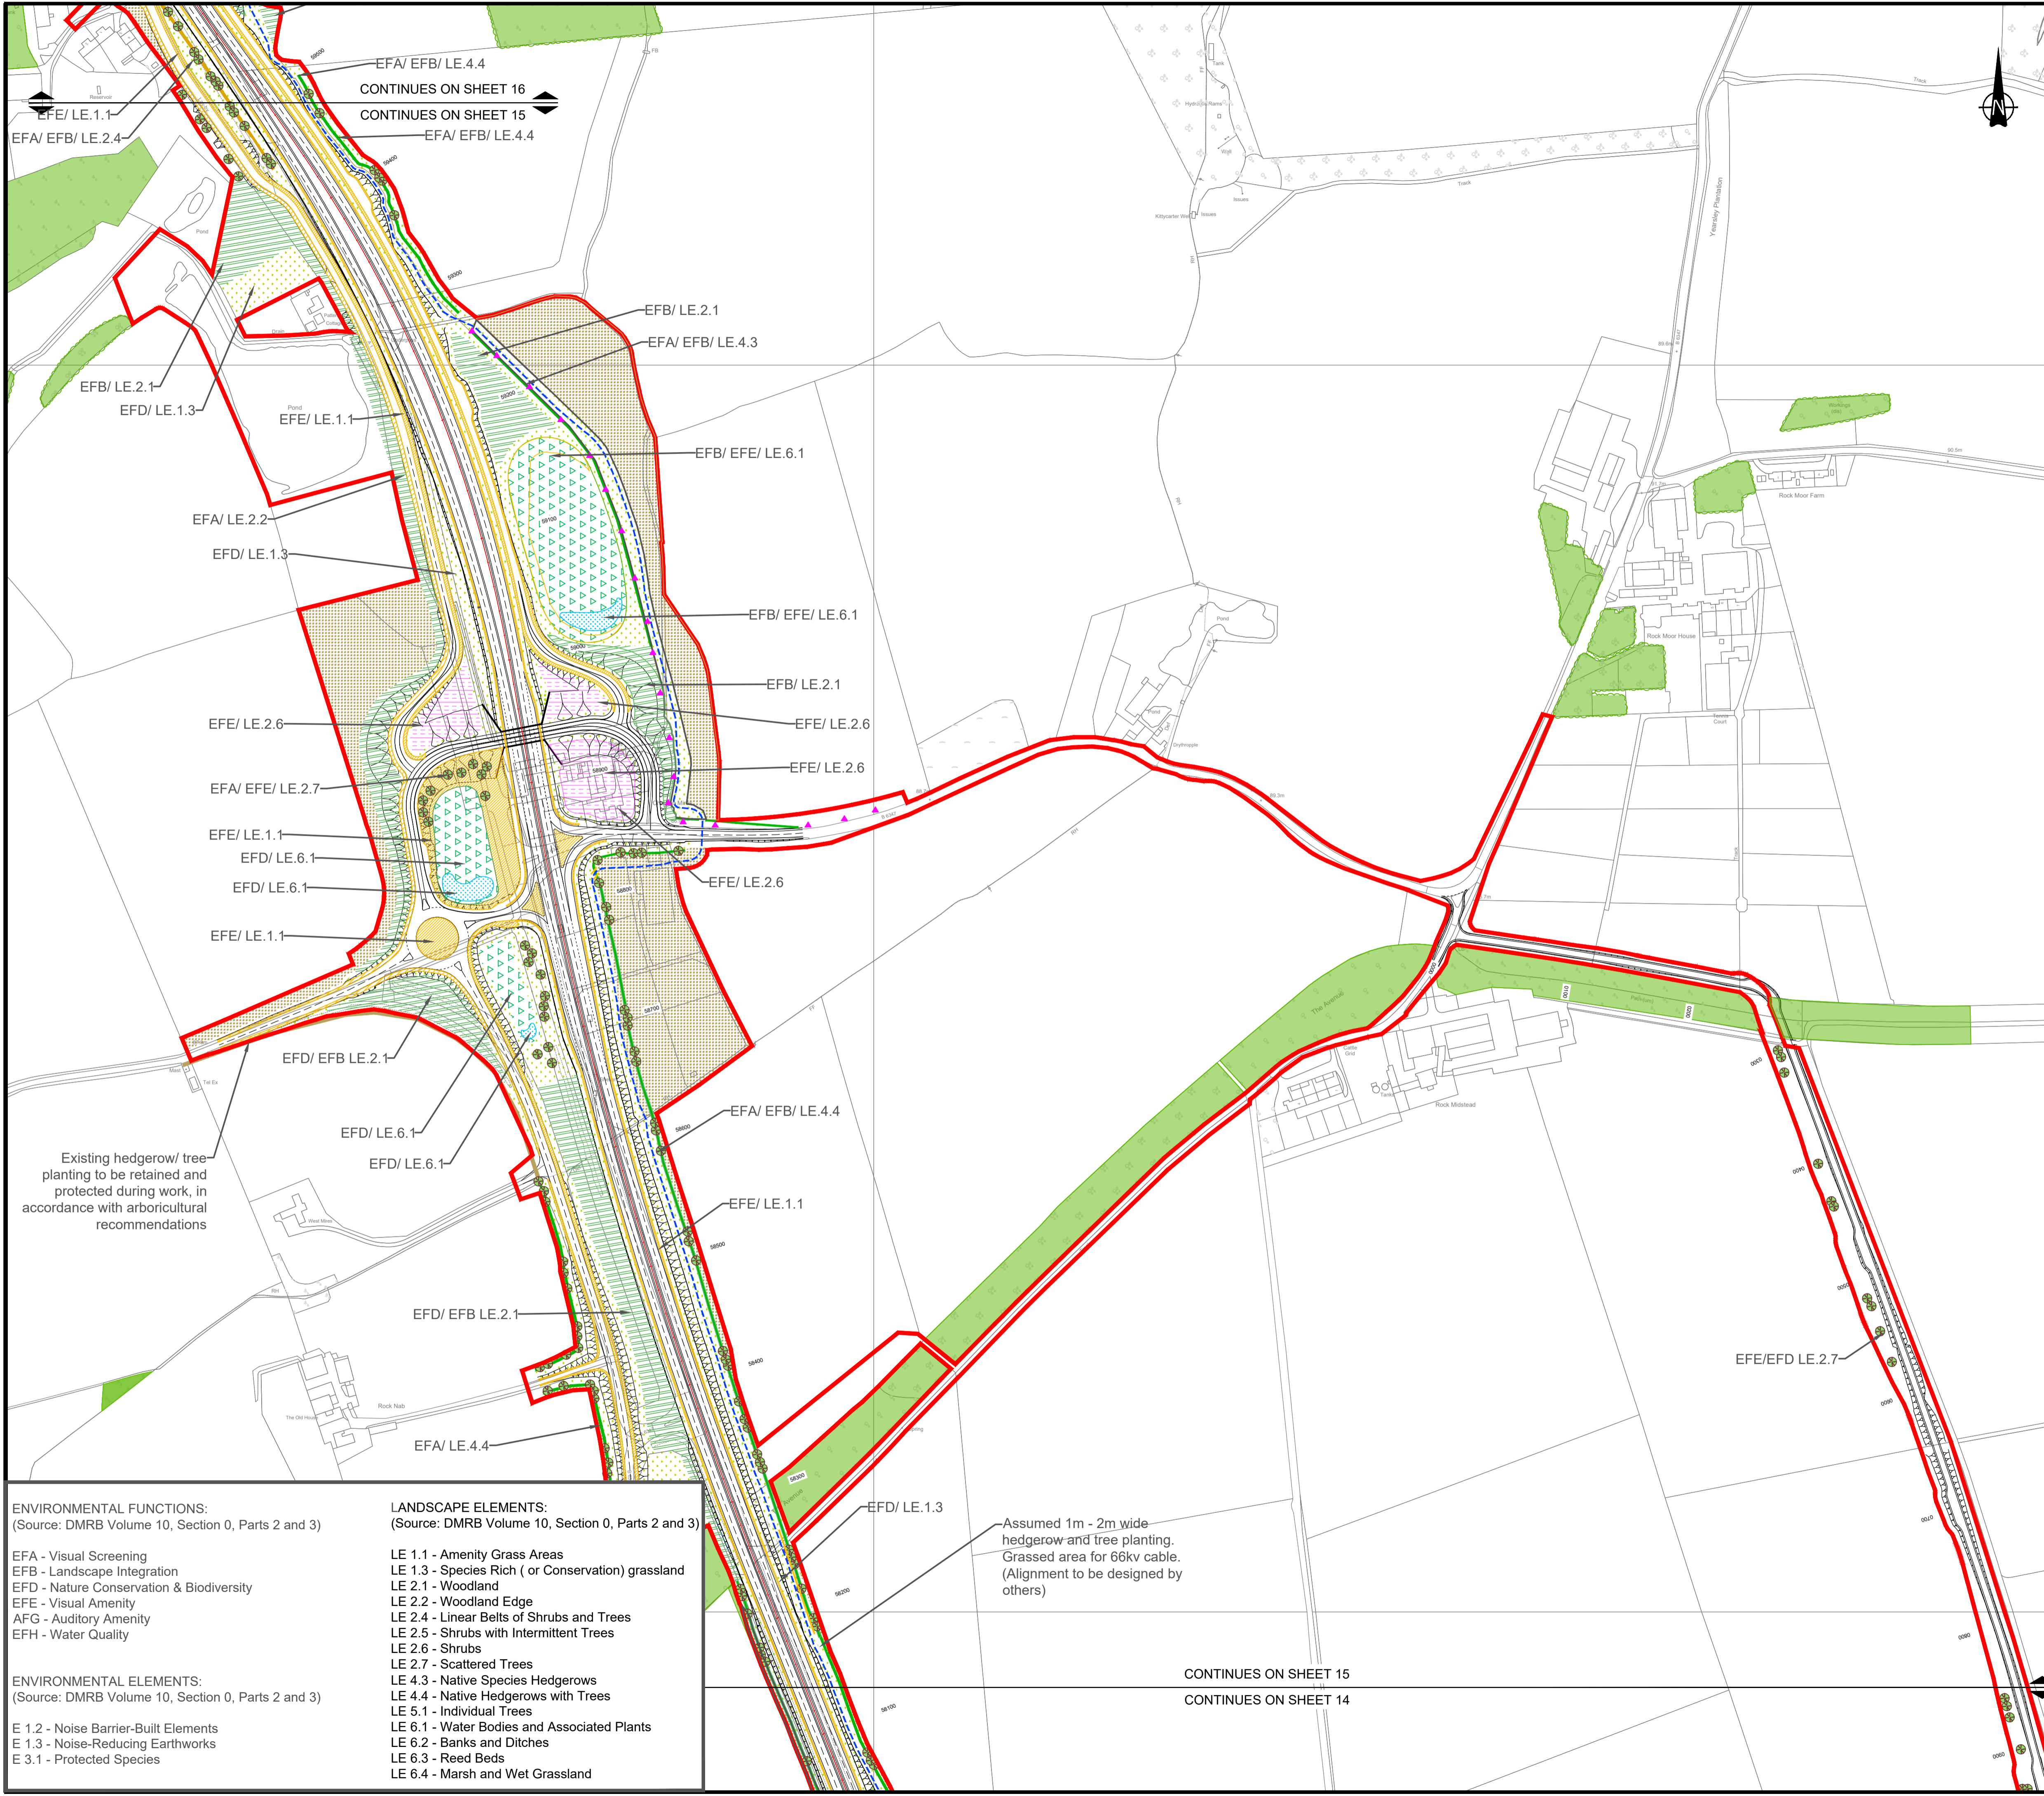

**Legend**

- Red Line Boundary
- 66KV Cable

**Existing Vegetation**

- Existing Habitats
- Existing Hedgerow to be Retained

**Proposed Vegetation**

- LE 1.1 Amenity Grass Areas
- LE 1.3 Species Rich (or Conservation) Grassland
- LE 2.1 and 2.2 Woodland Planting (Understorey to be seeded)
- LE 2.4 Linear Belts of Shrubs and Trees
- LE 2.6 Shrubs
- LE 2.7 Scattered Trees
- LE 4.4 Native Hedgerows with Trees
- LE 6.1 Swale/ Marginal Planting/ Wetland (for Attenuation Pond)

Areas assumed to be return to agriculture

Ecological Mitigation: Indicative Bat Box Locations

Indicative root barrier locations to be designed at detailed design

Scale 1:2500  
50m 0m 50m 100m 150m

\\uk.wspgroup.com\central\data\projects\70038006 - A1 in Northumberland\02 WIP\LA Landscape\01 Model\landscape\New folder

**ENVIRONMENTAL FUNCTIONS:**  
(Source: DMRB Volume 10, Section 0, Parts 2 and 3)

- EFA - Visual Screening
- EFB - Landscape Integration
- EFD - Nature Conservation & Biodiversity
- EFE - Visual Amenity
- AFG - Auditory Amenity
- EFH - Water Quality

**ENVIRONMENTAL ELEMENTS:**  
(Source: DMRB Volume 10, Section 0, Parts 2 and 3)

- E 1.2 - Noise Barrier-Built Elements
- E 1.3 - Noise-Reducing Earthworks
- E 3.1 - Protected Species


**LANDSCAPE ELEMENTS:**  
(Source: DMRB Volume 10, Section 0, Parts 2 and 3)

- LE 1.1 - Amenity Grass Areas
- LE 1.3 - Species Rich (or Conservation) grassland
- LE 2.1 - Woodland
- LE 2.2 - Woodland Edge
- LE 2.4 - Linear Belts of Shrubs and Trees
- LE 2.5 - Shrubs with Intermittent Trees
- LE 2.6 - Shrubs
- LE 2.7 - Scattered Trees
- LE 4.3 - Native Species Hedgerows
- LE 4.4 - Native Hedgerows with Trees
- LE 5.1 - Individual Trees
- LE 6.1 - Water Bodies and Associated Plants
- LE 6.2 - Banks and Ditches
- LE 6.3 - Reed Beds
- LE 6.4 - Marsh and Wet Grassland

Assumed 1m - 2m wide hedgerow and tree planting. Grassed area for 66kv cable. (Alignment to be designed by others)

CONTINUES ON SHEET 15  
CONTINUES ON SHEET 14

Rev.	Date	Description	By	Eng' Chk	Disc' Chk	App'd	Status
P01	08/06/2020	FIRST DRAFT		JD	SL	AW	AW
DCO SUBMISSION							S2
PINS Reference Number							TR010041/APP/6.6
Client							
Project Title							A1 in Northumberland Morpeth to Ellingham
Drawing Title							Figure 7.14 LANDSCAPE MITIGATION PLAN INCLUDING ASSESSMENT PARAMETER 3 SHEET 5 OF 7
Scale	1:2500	Drawn	LA	Eng Check	SL	Approved	AW
Original Size	A1	Date	08/06/2020	Date	08/06/2020	Date	08/06/2020
Drawing Number							HE551459-WSP-ELS-A2E-DR-LE-1818
Revision							P01
PW Stage Code							0

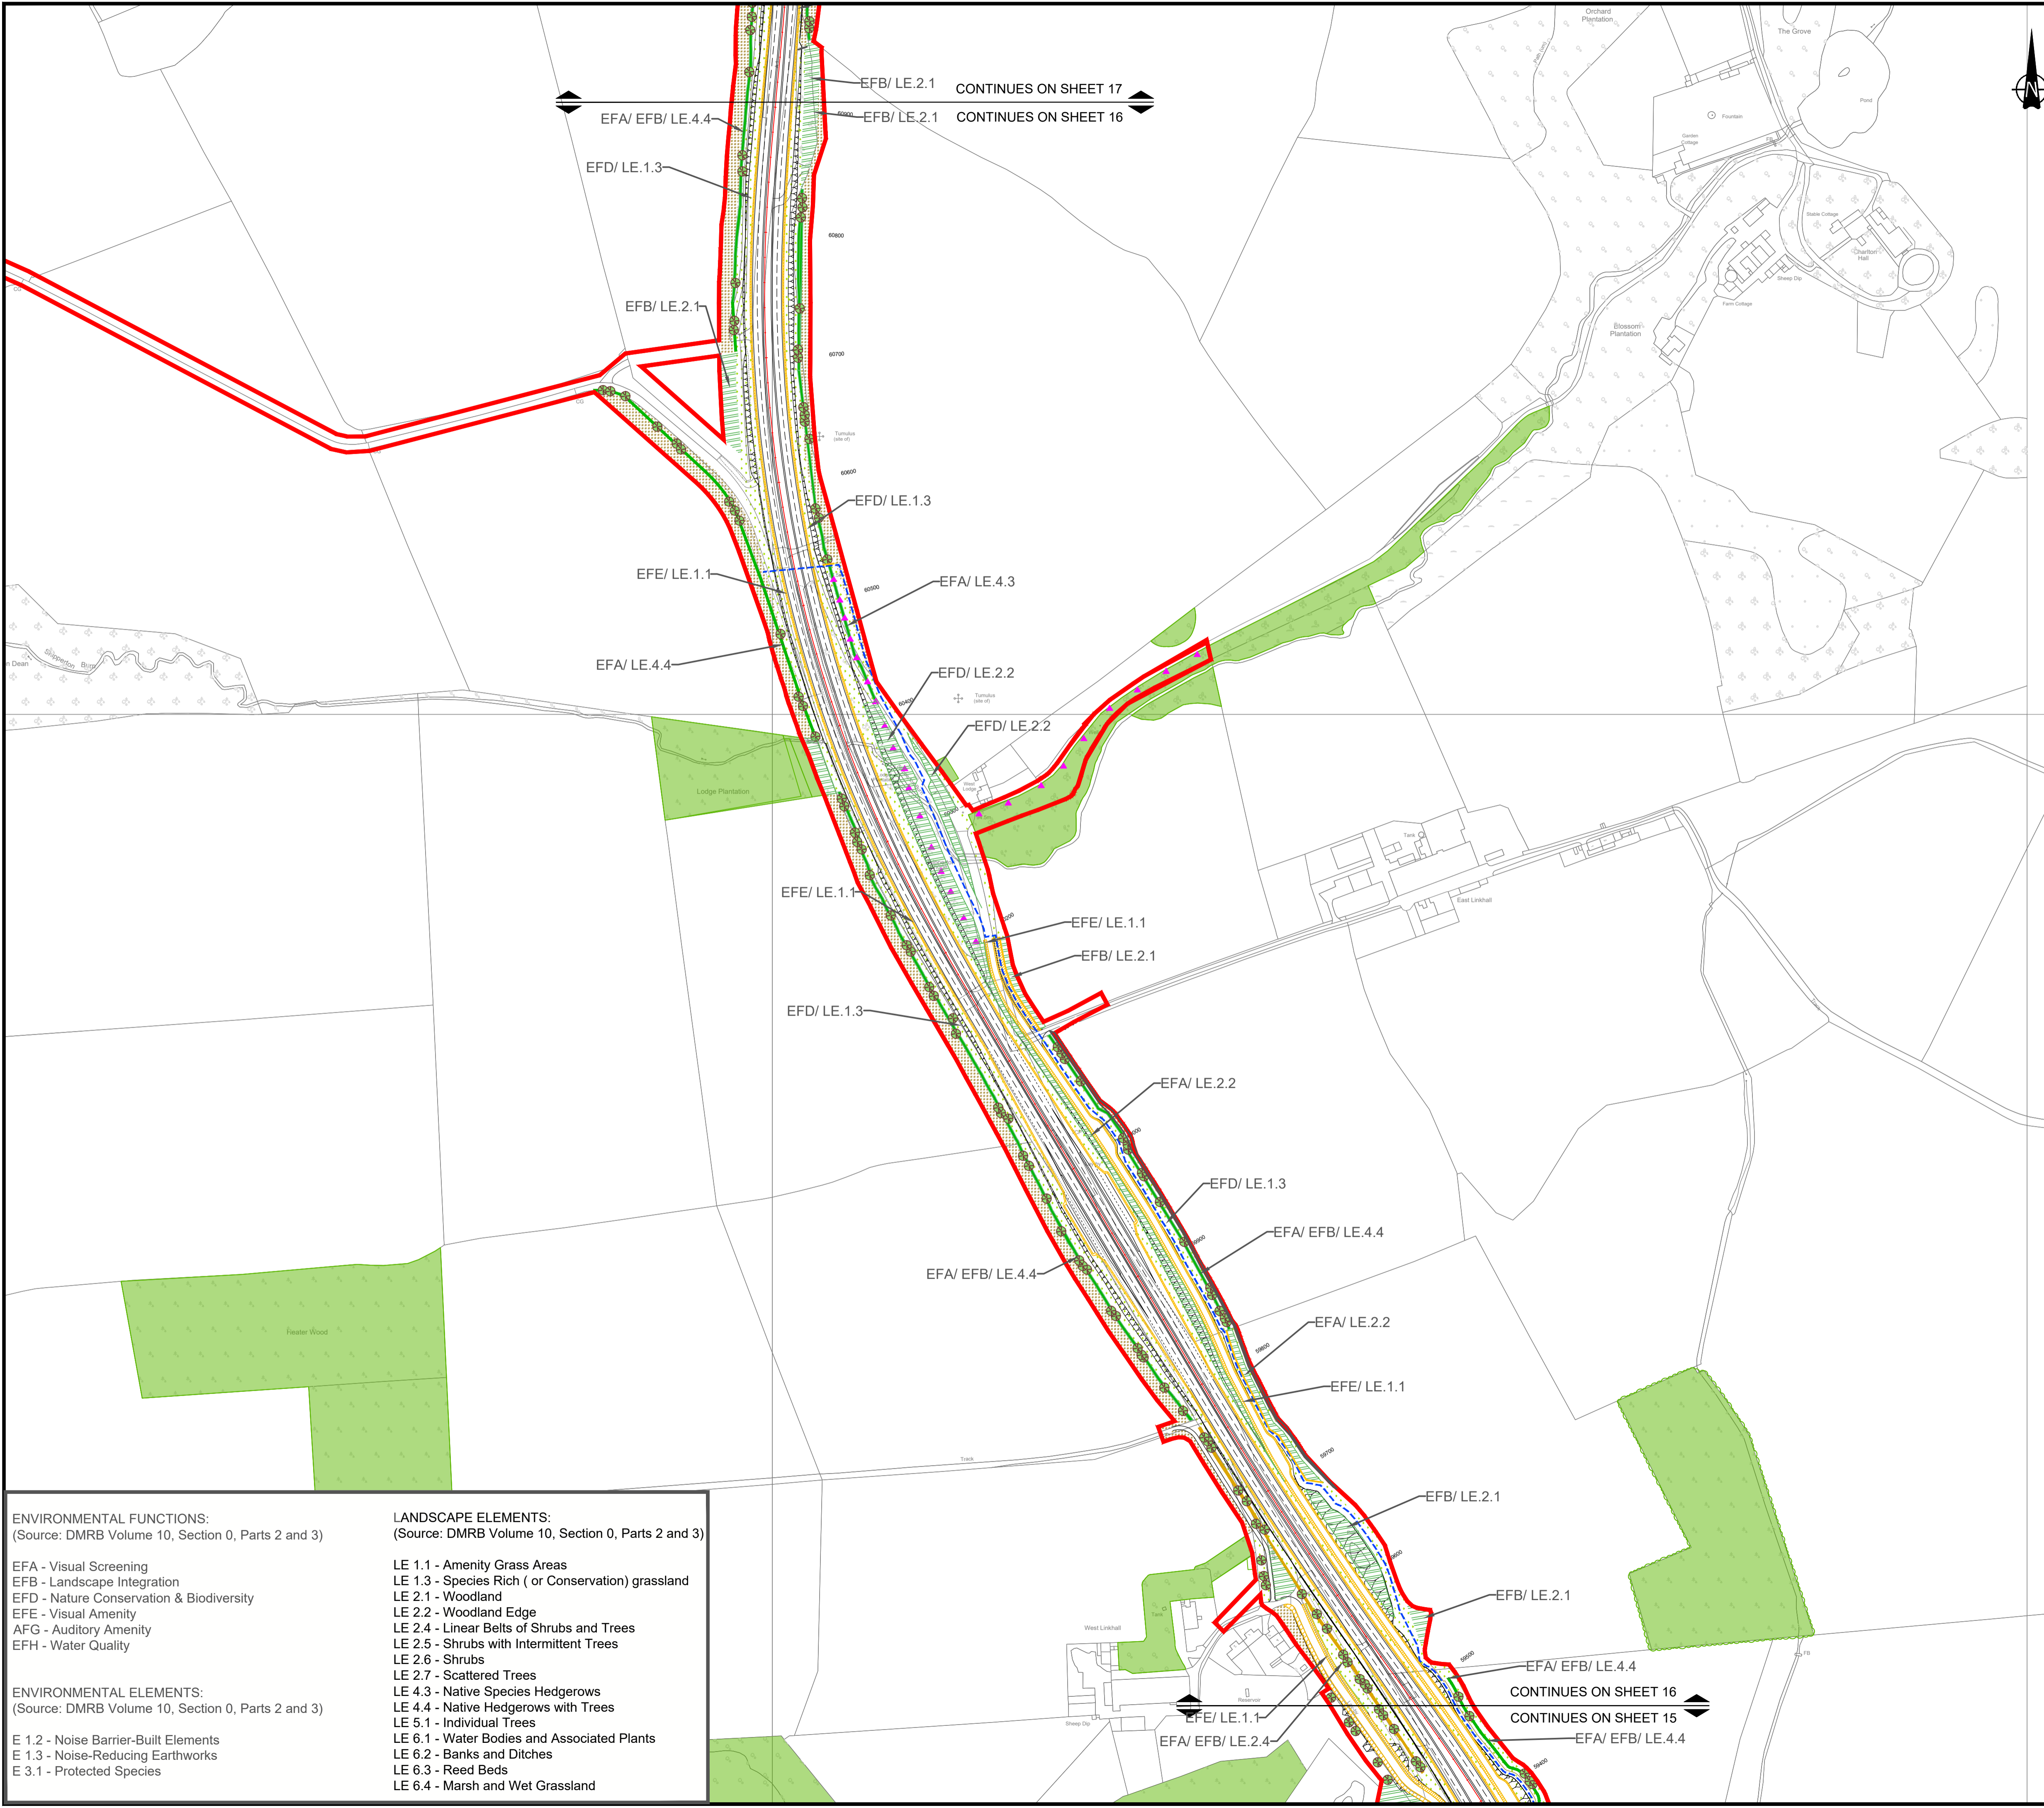

**Legend**

- Red Line Boundary
- 66KV Cable

**Existing Vegetation**

- Existing Habitats
- Existing Hedgerow to be Retained


**Proposed Vegetation**

- LE 1.1 Amenity Grass Areas
- LE 1.3 Species Rich (or Conservation) Grassland
- LE 2.1 and 2.2 Woodland Planting (Understorey to be seeded)
- LE 2.4 Linear Belts of Shrubs and Trees
- LE 2.6 Shrubs
- LE 2.7 Scattered Trees
- LE 4.4 Native Hedgerows with Trees
- LE 6.1 Swale/ Marginal Planting/ Wetland (for Attenuation Pond)

Areas assumed to be return to agriculture

Ecological Mitigation: Indicative Bat Box Locations

Indicative root barrier locations to be designed at detailed design

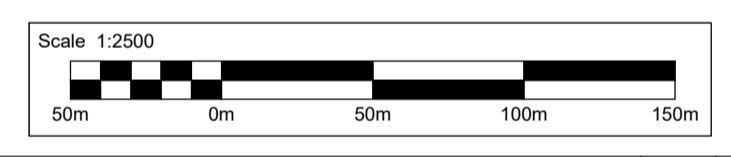

**ENVIRONMENTAL FUNCTIONS:**  
(Source: DMRB Volume 10, Section 0, Parts 2 and 3)

EFA - Visual Screening  
 EFB - Landscape Integration  
 EFD - Nature Conservation & Biodiversity  
 EFE - Visual Amenity  
 AFG - Auditory Amenity  
 EFH - Water Quality

**ENVIRONMENTAL ELEMENTS:**  
(Source: DMRB Volume 10, Section 0, Parts 2 and 3)

E 1.2 - Noise Barrier-Built Elements  
 E 1.3 - Noise-Reducing Earthworks  
 E 3.1 - Protected Species

**LANDSCAPE ELEMENTS:**  
(Source: DMRB Volume 10, Section 0, Parts 2 and 3)

LE 1.1 - Amenity Grass Areas  
 LE 1.3 - Species Rich ( or Conservation) grassland  
 LE 2.1 - Woodland  
 LE 2.2 - Woodland Edge  
 LE 2.4 - Linear Belts of Shrubs and Trees  
 LE 2.5 - Shrubs with Intermittent Trees  
 LE 2.6 - Shrubs  
 LE 2.7 - Scattered Trees  
 LE 4.3 - Native Species Hedgerows  
 LE 4.4 - Native Hedgerows with Trees  
 LE 5.1 - Individual Trees  
 LE 6.1 - Water Bodies and Associated Plants  
 LE 6.2 - Banks and Ditches  
 LE 6.3 - Reed Beds  
 LE 6.4 - Marsh and Wet Grassland

PO1	08/06/2020	FIRST DRAFT	JD	SL	AW	AW
Rev.	Date	Description	By	Eng' Chk	Disc' Chk	App'd

Subsidiary					DCO SUBMISSION		Status		S2
PINS Reference Number									
TR010041/APP/6.6									

Client

Project Title

A1 in Northumberland  
Morpeth to Ellingham

Drawing Title


Figure 7.14 LANDSCAPE MITIGATION PLAN  
INCLUDING ASSESSMENT PARAMETER 3  
SHEET 6 OF 7

Scale	1:2500	Drawn	LA	Eng. Check	SL	Approved	AW	Authorised	AW
Original Size	A1	Date	08/06/2020	Date	08/06/2020	Date	08/06/2020	Date	08/06/2020

Drawing Number	HE551459-WSP-ELS-A2E-DR-LE-1818	Revision	P01
PW Stage Code			0

\\uk.wspgroup.com\central\_data\Projects\70038000\70038006 - A1 in Northumberland\02 WIP\LA Landscape\01 Modelling\landscape\New folder



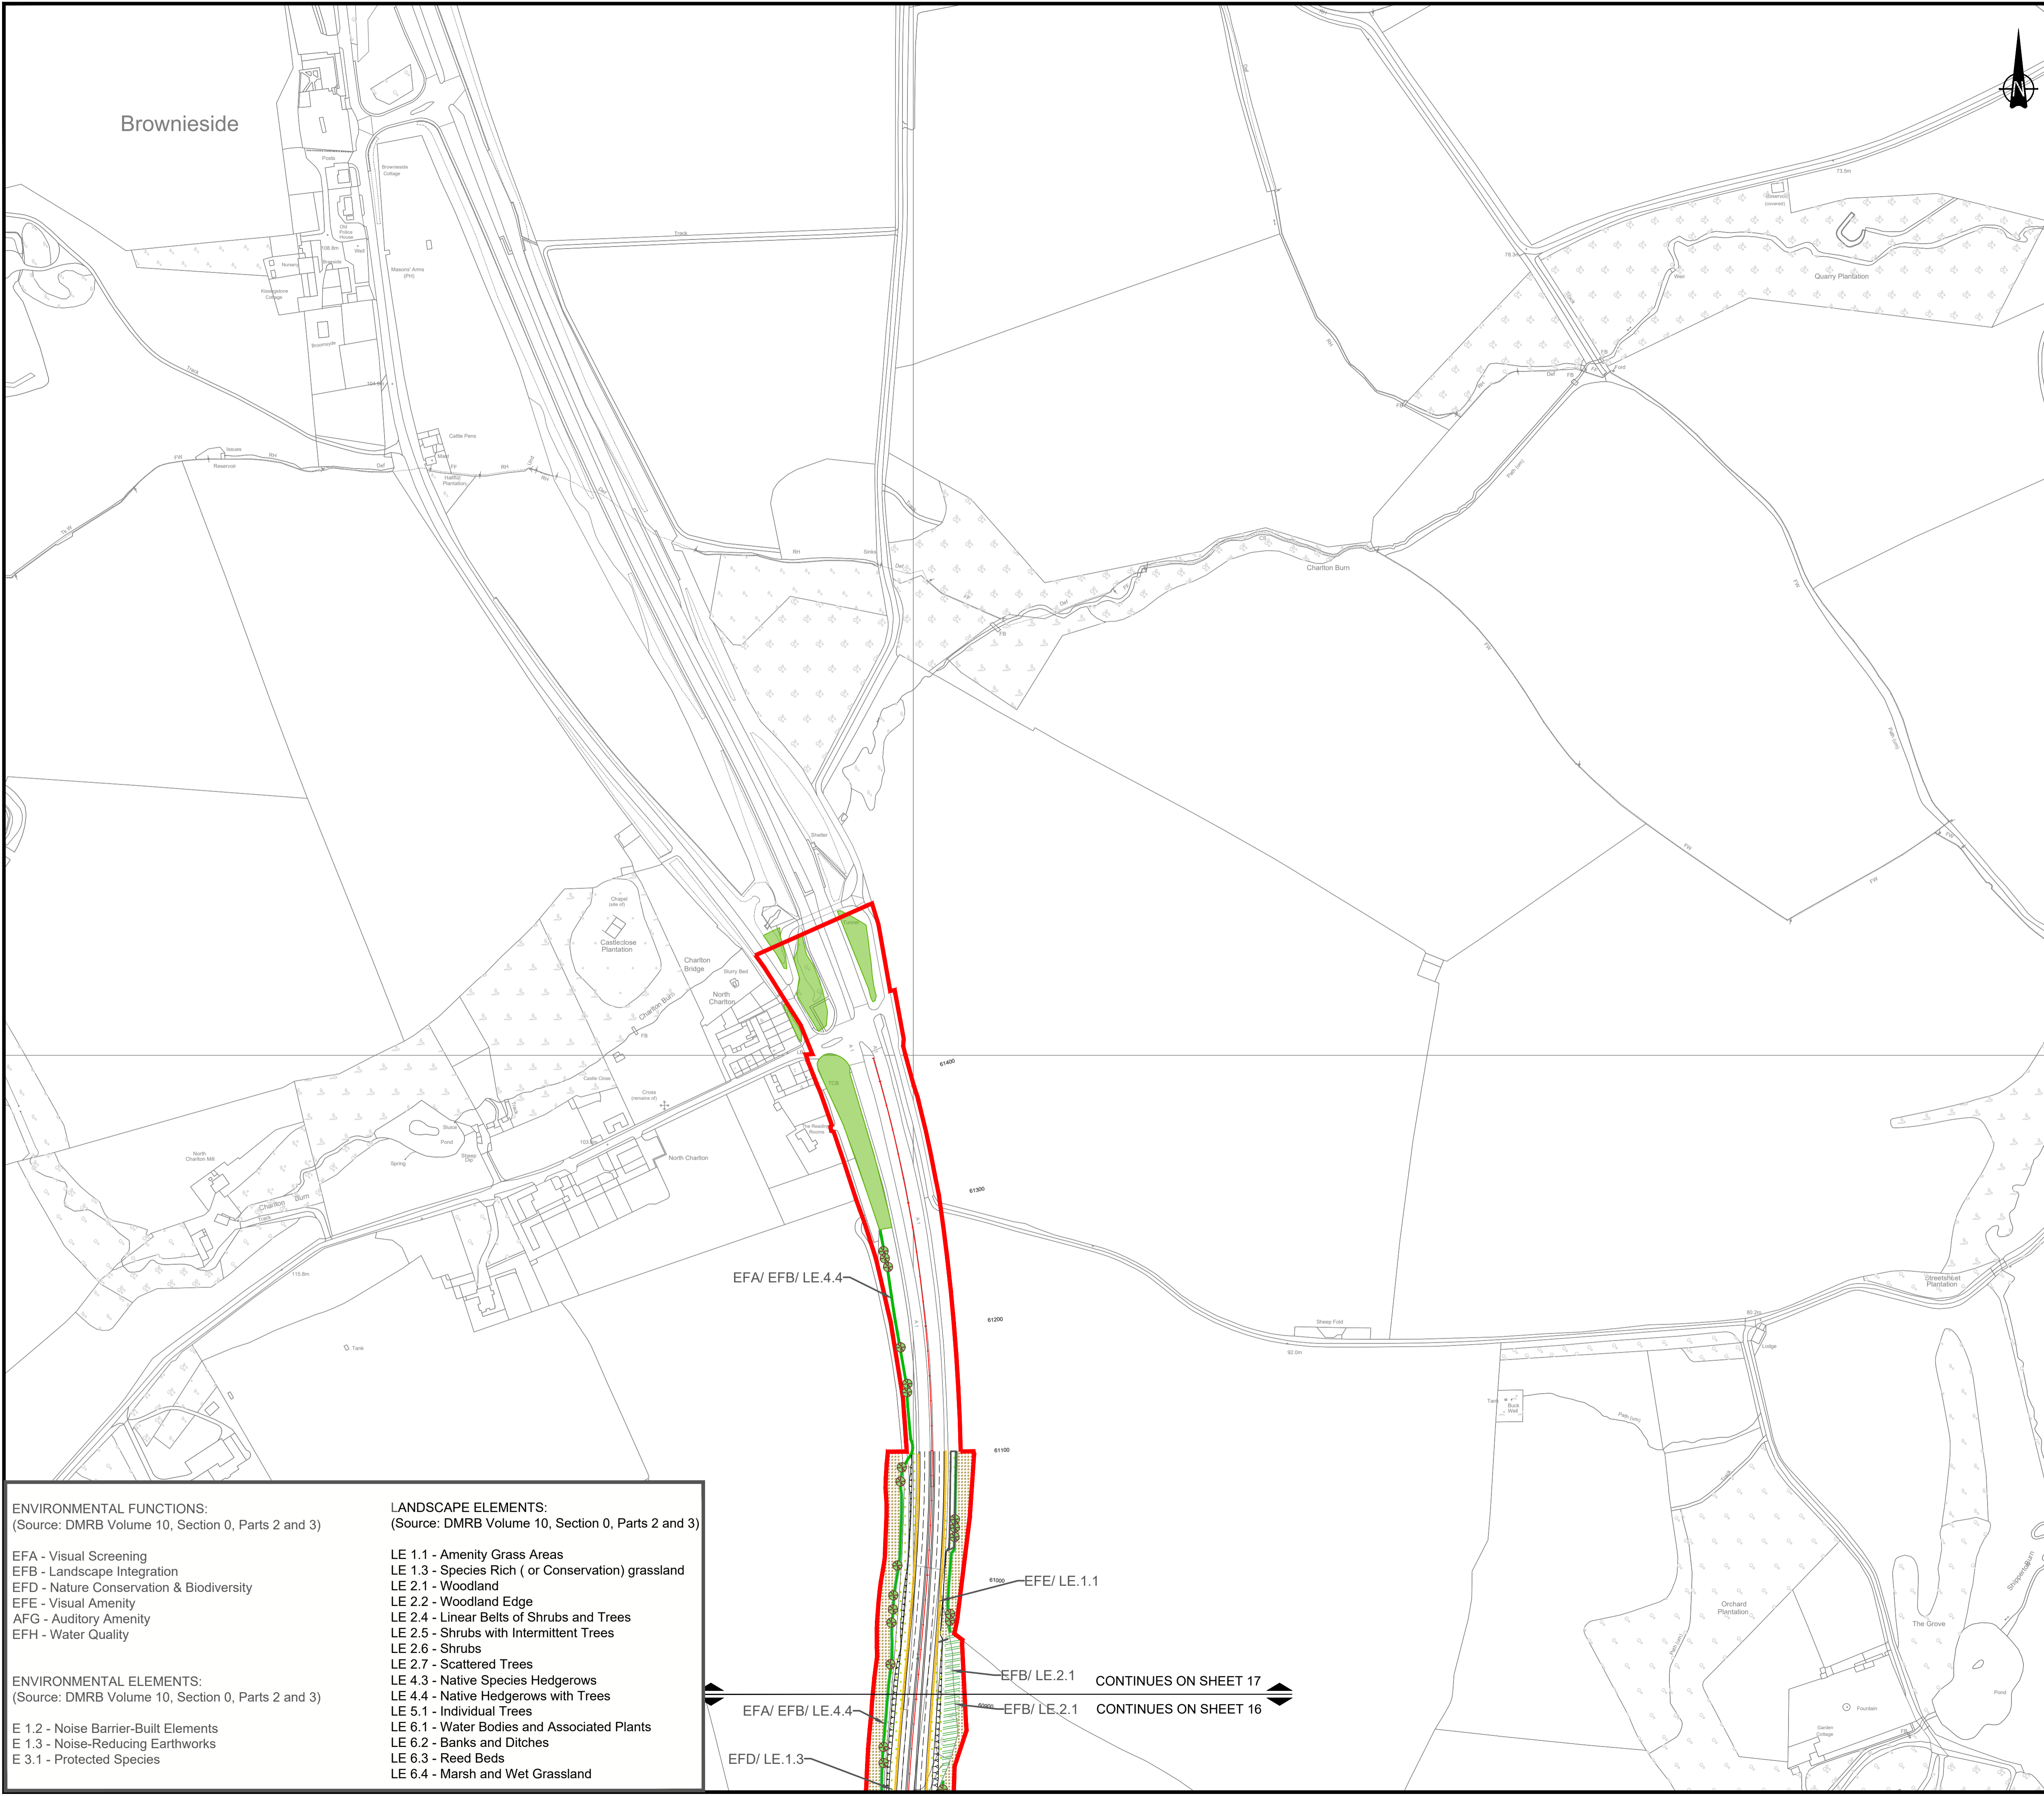


**Legend**

- Red Line Boundary
- 66KV Cable
- Existing Vegetation**
  - Existing Habitats
  - Existing Hedgerow to be Retained
- Proposed Vegetation**
  - LE 1.1 Amenity Grass Areas
  - LE 1.3 Species Rich (or Conservation) Grassland
  - LE 2.1 and 2.2 Woodland Planting (Understorey to be seeded)
  - LE 2.4 Linear Belts of Shrubs and Trees
  - LE 2.6 Shrubs
  - LE 2.7 Scattered Trees
  - LE 4.4 Native Hedgerows with Trees
  - LE 6.1 Swale/ Marginal Planting/ Wetland (for Attenuation Pond)
  - Areas assumed to be return to agriculture
  - Ecological Mitigation: Indicative Bat Box Locations
  - Indicative root barrier locations to be designed at detailed design

Scale 1:2500  
50m 0m 50m 100m 150m

- ENVIRONMENTAL FUNCTIONS:**  
(Source: DMRB Volume 10, Section 0, Parts 2 and 3)
- EFA - Visual Screening
  - EFB - Landscape Integration
  - EFD - Nature Conservation & Biodiversity
  - EFE - Visual Amenity
  - AFG - Auditory Amenity
  - EFH - Water Quality
- ENVIRONMENTAL ELEMENTS:**  
(Source: DMRB Volume 10, Section 0, Parts 2 and 3)
- E 1.2 - Noise Barrier-Built Elements
  - E 1.3 - Noise-Reducing Earthworks
  - E 3.1 - Protected Species
- LANDSCAPE ELEMENTS:**  
(Source: DMRB Volume 10, Section 0, Parts 2 and 3)
- LE 1.1 - Amenity Grass Areas
  - LE 1.3 - Species Rich (or Conservation) grassland
  - LE 2.1 - Woodland
  - LE 2.2 - Woodland Edge
  - LE 2.4 - Linear Belts of Shrubs and Trees
  - LE 2.5 - Shrubs with Intermittent Trees
  - LE 2.6 - Shrubs
  - LE 2.7 - Scattered Trees
  - LE 4.3 - Native Species Hedgerows
  - LE 4.4 - Native Hedgerows with Trees
  - LE 5.1 - Individual Trees
  - LE 6.1 - Water Bodies and Associated Plants
  - LE 6.2 - Banks and Ditches
  - LE 6.3 - Reed Beds
  - LE 6.4 - Marsh and Wet Grassland

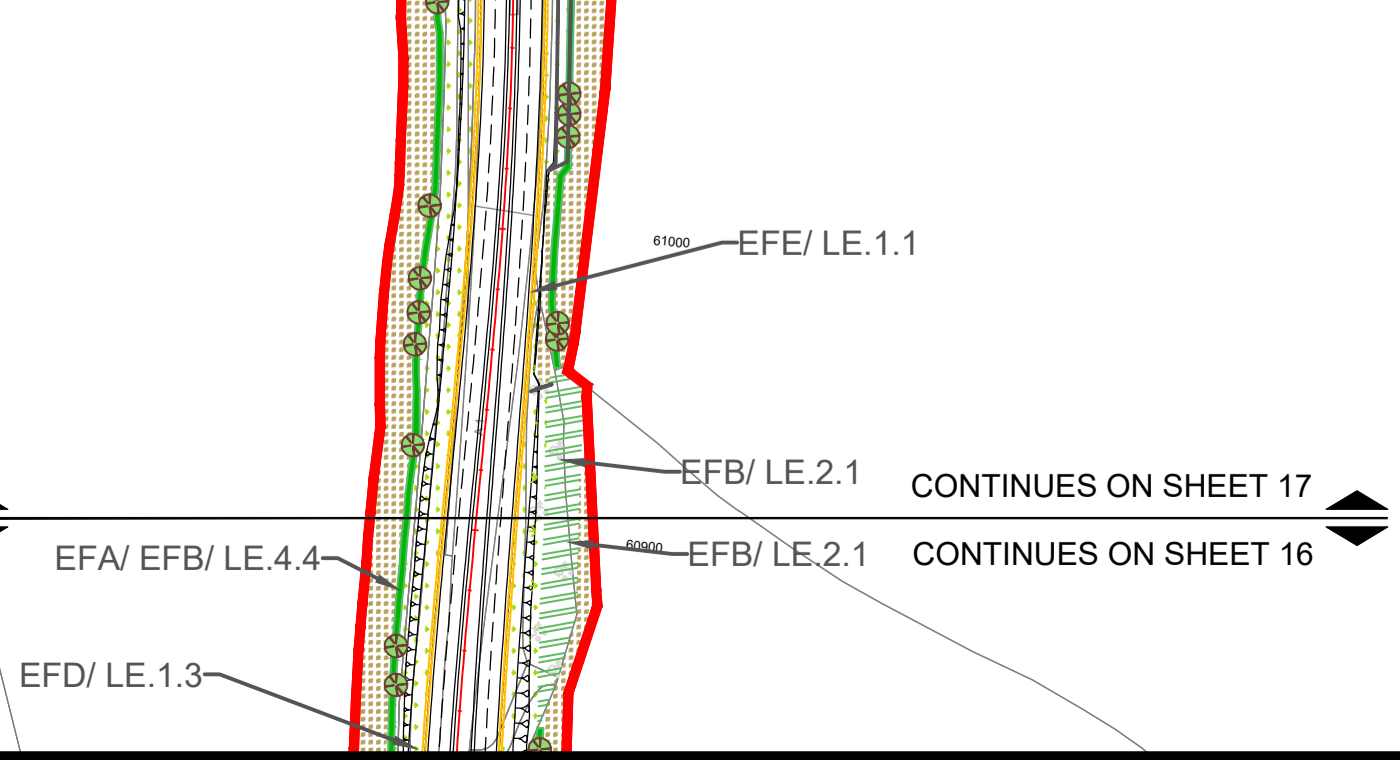

PO1	08/06/2020	FIRST DRAFT	JD	SL	AW	AW
Rev.	Date	Description	By	Eng' Chk	Disc' Chk	App'd
Subsidiarity						Status
DCO SUBMISSION						S2
PINS Reference Number						
TR010041/APP/6.6						
Client						
Project Title						
A1 in Northumberland Morpeth to Ellingham						
Drawing Title						
figure 7.14 LANDSCAPE MITIGATION PLAN INCLUDING ASSESSMENT PARAMETER 3 SHEET 7 OF 7						
Scale	1:2500	Drawn	LA	Eng. Check	SL	Approved
Original Size	A1	Date	08/06/2020	Date	08/06/2020	Date
Authorised	AW	Authorised	AW	Authorised	AW	Authorised
Drawing Number	HE551459-WSP-ELS-A2E-DR-LE-1818					Revision
						P01
						PW Stage Code
						0

\\uk.wspgroup.com\central\data\Projects\70038006 - A1 in Northumberland\02 WIP\LA Landscape\01 Modelling\landscape\New folder

© Crown copyright 2020.

You may re-use this information (not including logos) free of charge in any format or medium, under the terms of the Open Government Licence. To view this licence:

visit [www.nationalarchives.gov.uk/doc/open-government-licence/](http://www.nationalarchives.gov.uk/doc/open-government-licence/)

write to the **Information Policy Team, The National Archives,**

**Kew, London TW9 4DU**, or email

[psi@nationalarchives.gsi.gov.uk](mailto:psi@nationalarchives.gsi.gov.uk).

This document is also available on our website at [www.gov.uk/highways](http://www.gov.uk/highways)

If you have any enquiries about this document [A1inNorthumberland@highwaysengland.co.uk](mailto:A1inNorthumberland@highwaysengland.co.uk) or call **0300 470 4580\***.

\*Calls to 03 numbers cost no more than a national rate call to an 01 or 02 number and must count towards any inclusive minutes in the same way as 01 and 02 calls.

These rules apply to calls from any type of line including mobile, BT, other fixed line or payphone. Calls may be recorded or monitored.

Registered office Bridge House, 1 Walnut Tree Close, Guildford GU1 4LZ

Highways England Company Limited registered in England and Wales number 09346363