

A1 in Northumberland: Morpeth to Ellingham

Scheme Number: TR010059

6.6 Landscape Mitigation Plan Part B for Change Request

Rule 8(1)(c)

Planning Act 2008

Infrastructure Planning (Examination Procedure) Rules 2010

Infrastructure Planning

Planning Act 2008

**The Infrastructure Planning
(Examination Procedure) Rules
2010**

**The A1 in Northumberland: Morpeth to
Ellingham**


Development Consent Order 20[xx]

Landscape Mitigation Plan Part B for Change Request

| | |
|--|---|
| Rule Reference: | 8(1)(c) |
| Planning Inspectorate Scheme Reference: | TR010059 |
| Doc Reference: | 6.6 |
| Author: | A1 in Northumberland: Morpeth to Ellingham Project Team, Highways England |

| Version | Date | Status of Version |
|----------------|-------------|--------------------------|
| Rev 1 | March 2021 | Deadline 4 |

\\uk.wspgroup.com\central_data\Projects\70038006 - A1 in Northumberland\02 WIP\LA Landscape\01 Model\landscape\New folder

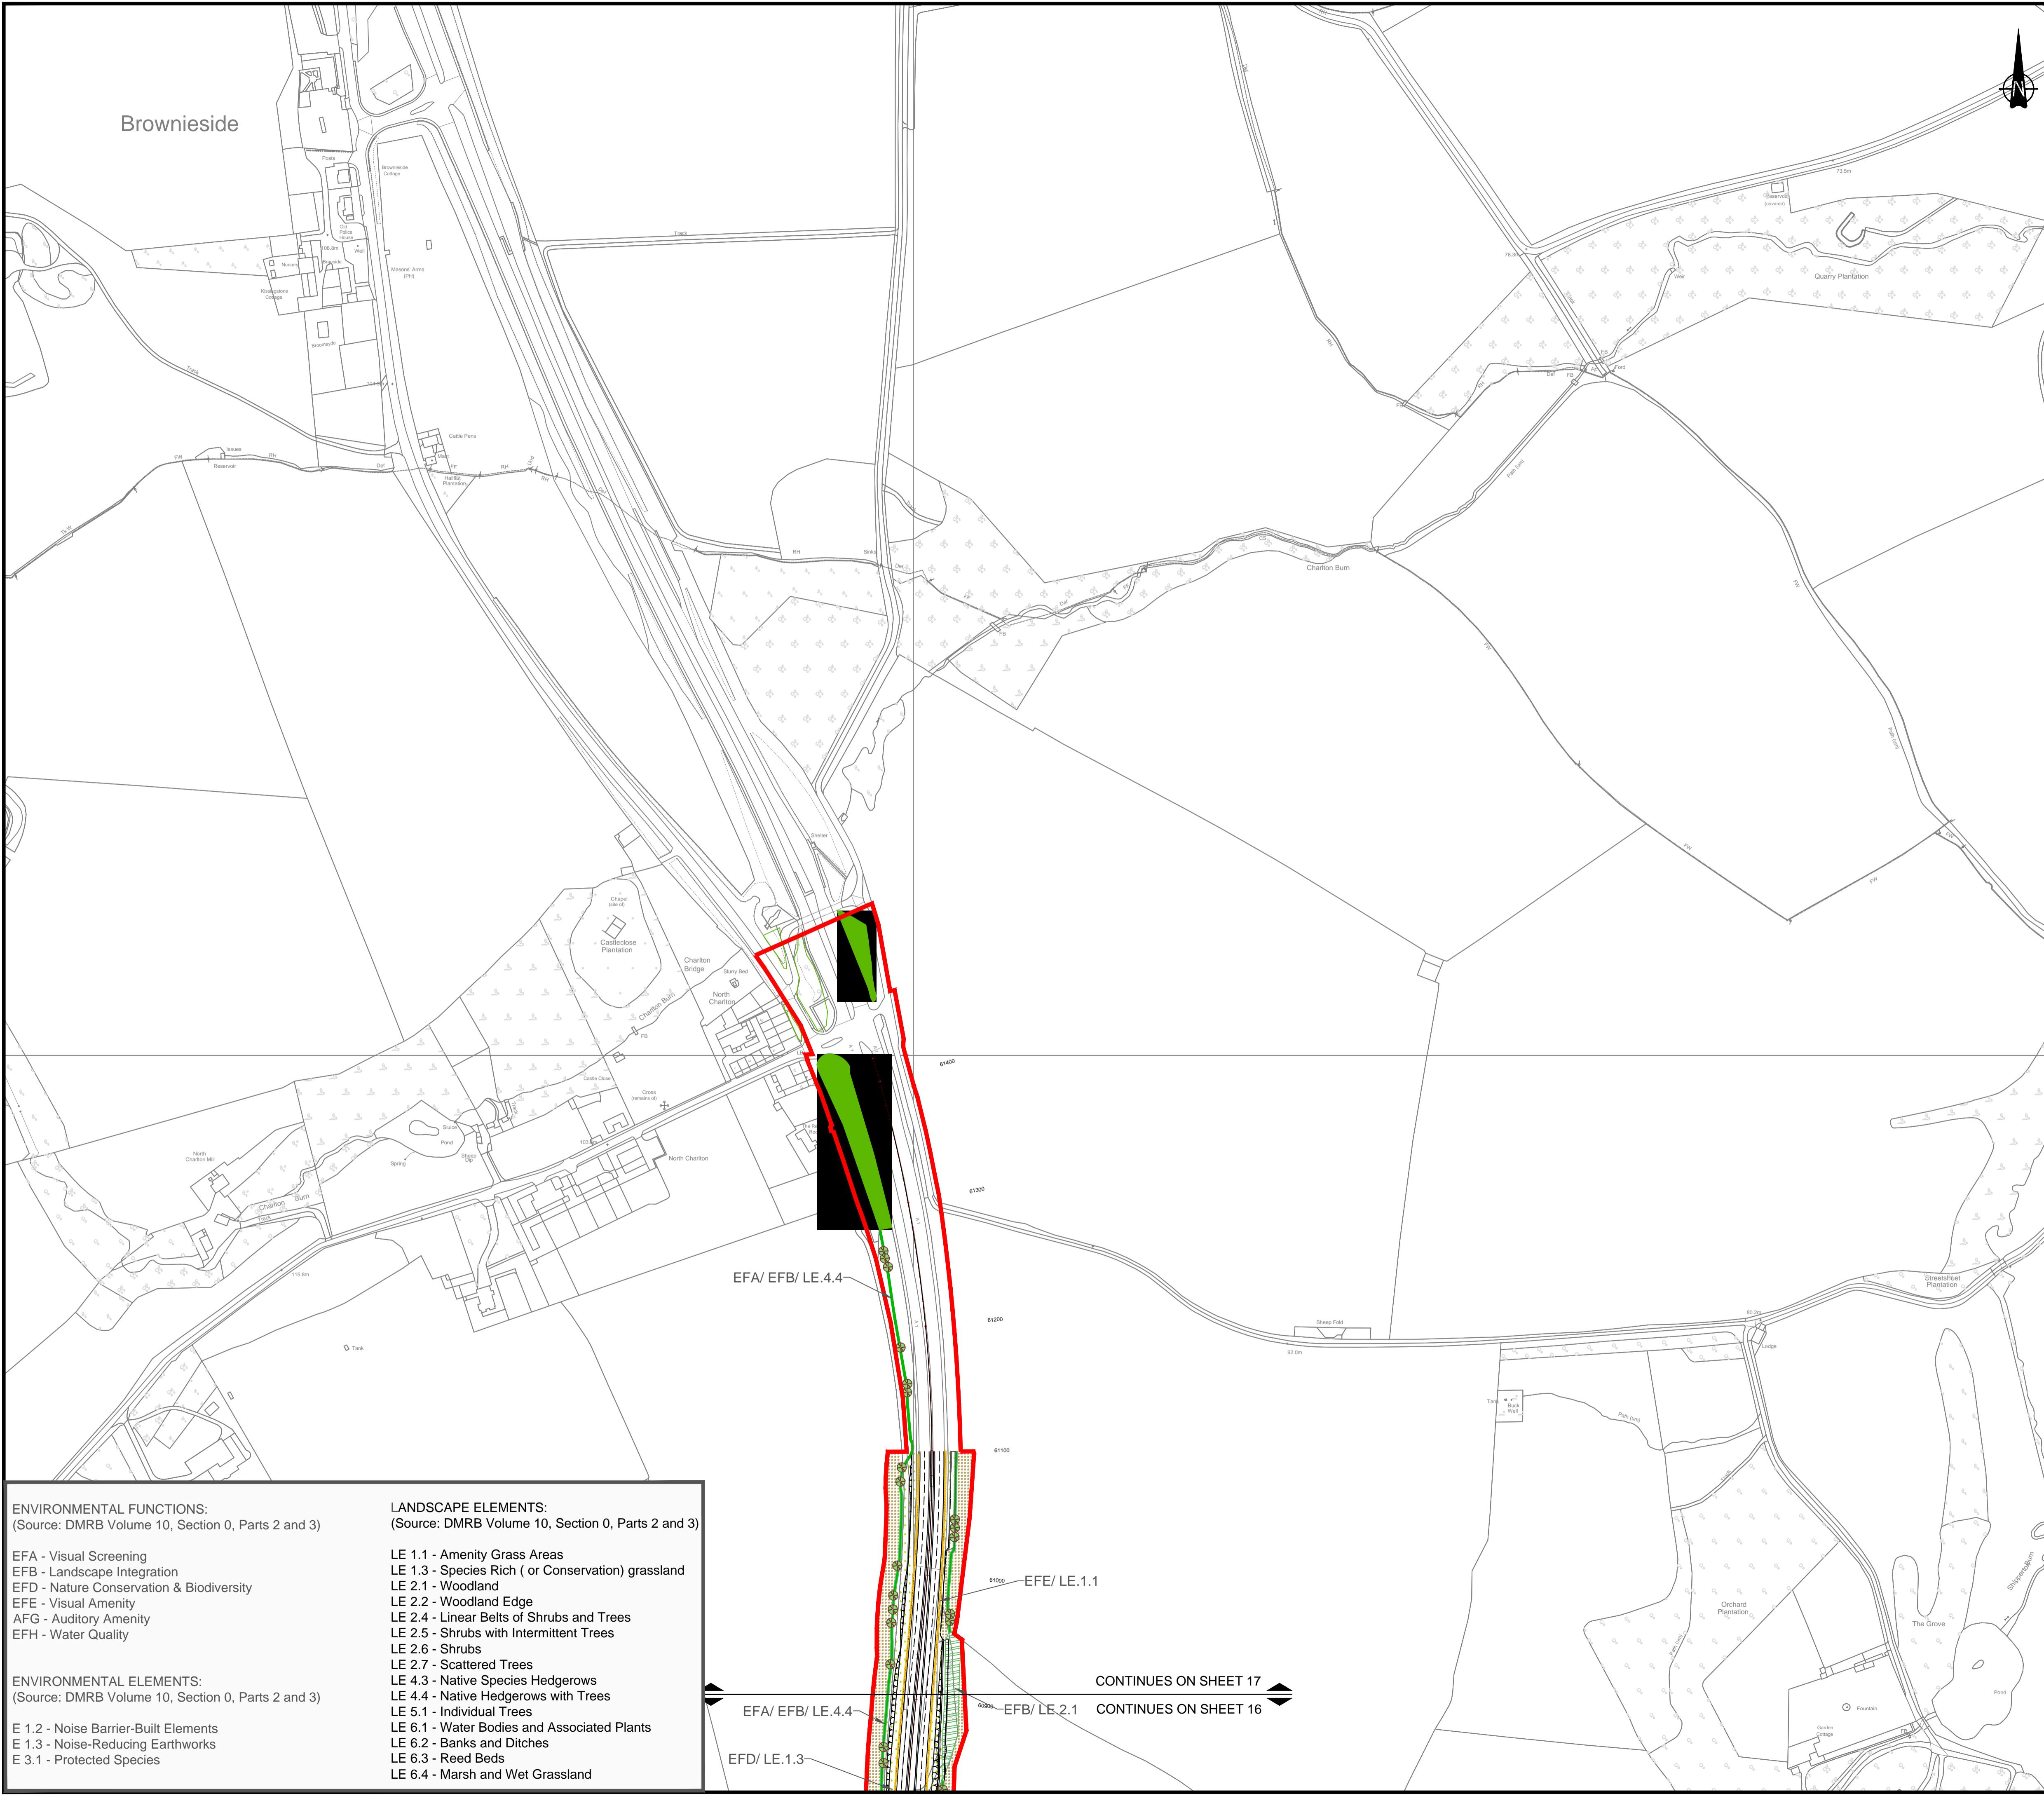

i A 0 : [.) A 0 [] ' i a * @ c A # 9 2 A @ r i n a c c e n s u r e y 1 0 6 0 3 0 6 4 9 @ c *

Red Line Boundary

Existing Vegetation

- Existing Habitats
- Existing Hedgerow to be Retained

Proposed Vegetation

- LE 1.1 Amenity Grass Areas
- LE 1.3 Species Rich (or Conservation) Grassland
- LE 2.1 and 2.2 Woodland Planting (Understorey to be seeded)
- LE 2.4 Linear Belts of Shrubs and Trees
- LE 2.6 Shrubs
- LE 2.7 Scattered Trees
- LE 4.4 Native Hedgerows with Trees
- LE 6.1 Swale/ Marginal Planting/ Wetland (for Attenuation Pond)
- Areas assumed to be return to agriculture
- Ecological Mitigation: Indicative Bat Box Locations
- Proposed amended earthwork contours

Scale 1:2500

| Rev. | Date | Description | By | Eng' Chk | Disc' Chk | App'd |
|------|------------|-----------------------|----|----------|-----------|-------|
| P09 | 11/03/21 | Earthworks amendments | | NB | AW | KS DM |
| P08 | JUNE 2020 | EIGHT DRAFT | | CM | VW | KS DM |
| P07 | 19/02/2020 | SEVENTH DRAFT | | LA | SL | AF AF |
| P06 | 10/02/2020 | SIXTH DRAFT | | LA | SL | AF AF |
| P05 | 04/02/2020 | FIFTH DRAFT | | LA | SL | AF AF |
| P04 | 29/01/2020 | FORTH DRAFT | | LA | SL | AF AF |
| P03 | 03/12/2019 | THIRD DRAFT | | LA | SL | AF AF |
| P02 | 21/11/2019 | SECOND DRAFT | | LA | SL | AF AF |
| P01 | 28/10/2019 | FIRST DRAFT | | LA | SL | AF AF |

| | | | |
|----------------|----------------|--------|----|
| Sustainability | DCO SUBMISSION | Status | S2 |
|----------------|----------------|--------|----|

PINS Reference Number **TR010041/APP/6.6**



Client **A1 in Northumberland Morpeth to Ellingham**

Drawing Title **LANDSCAPE MITIGATION PLAN SHEET 7 OF 7**

| Scale | Drawn | Eng. Check | Approved | Authorised |
|---------------|------------|------------|------------|------------|
| 1:2500 | LA | SL | AF | AF |
| Original Size | Date | Date | Date | Date |
| A1 | 19/02/2020 | 19/02/2020 | 19/02/2020 | 19/02/2020 |

| | |
|---------------------------------|---------------|
| Drawing Number | Revision |
| HE551459-WSP-ELS-A2E-DR-LE-1816 | P09 |
| | PW Stage Code |
| | 0 |

| ENVIRONMENTAL FUNCTIONS: | LANDSCAPE ELEMENTS: |
|--|--|
| (Source: DMRB Volume 10, Section 0, Parts 2 and 3) | (Source: DMRB Volume 10, Section 0, Parts 2 and 3) |
| EFA - Visual Screening | LE 1.1 - Amenity Grass Areas |
| EFB - Landscape Integration | LE 1.3 - Species Rich (or Conservation) grassland |
| EFD - Nature Conservation & Biodiversity | LE 2.1 - Woodland |
| EFE - Visual Amenity | LE 2.2 - Woodland Edge |
| AFG - Auditory Amenity | LE 2.4 - Linear Belts of Shrubs and Trees |
| EFH - Water Quality | LE 2.5 - Shrubs with Intermittent Trees |
| | LE 2.6 - Shrubs |
| | LE 2.7 - Scattered Trees |
| | LE 4.3 - Native Species Hedgerows |
| | LE 4.4 - Native Hedgerows with Trees |
| | LE 5.1 - Individual Trees |
| | LE 6.1 - Water Bodies and Associated Plants |
| | LE 6.2 - Banks and Ditches |
| | LE 6.3 - Reed Beds |
| | LE 6.4 - Marsh and Wet Grassland |

CONTINUES ON SHEET 17

CONTINUES ON SHEET 16

EFA/EFB/LE.4.4

EFE/LE.1.1

EFD/LE.1.3

EFB/LE.2.1

© Crown copyright 2021.

You may re-use this information (not including logos) free of charge in any format or medium, under the terms of the Open Government Licence. To view this licence:

visit www.nationalarchives.gov.uk/doc/open-government-licence/

write to the **Information Policy Team, The National Archives, Kew, London TW9 4DU**, or email

psi@nationalarchives.gsi.gov.uk.

This document is also available on our website at www.gov.uk/highways

If you have any enquiries about this document
A1inNorthumberland@highwaysengland.co.uk
or call **0300 470 4580***.