

A1 in Northumberland: Morpeth to Ellingham

Scheme Number: TR010059

2.10 Existing and Proposed Carriageway Area within Order Limits for Change Request

Rule 8(1)(c)

Infrastructure Planning (Examination Procedure) Rules 2010

Planning Act 2008

Volume 2

March 2021

Infrastructure Planning

Planning Act 2008

The Infrastructure Planning (Examination Procedure) Rules 2010

The A1 in Northumberland: Morpeth to Ellingham

Development Consent Order 20[xx]

EXISTING AND PROPOSED CARRIAGEWAY AREA WITHIN ORDER LIMITS FOR CHANGE REQUEST

Rule Reference:	Rule 8(1)(c)
Planning Inspectorate Scheme Reference	TR010059
Document Reference	2.10
Author:	A1 in Northumberland Project Team, Highways England

Version	Date	Status of Version
Rev 1	March 2021	Deadline 4

CONTENTS

1 SCHEDULE OF PLANS INCLUDED IN THIS DOCUMENT

- 1.1** The revision of these Plans at Deadline 4 form part of the formal request for a material change to be made to the DCO application. the description of the proposed changes was submitted to the Inspectorate in December 2020 (Proposed Changes to Application [**AS-018**]) and affect the land in Part A, as shown on Sheet 9 of these Plans.
- 1.2** The Applicant proposes to carry out stabilisation works on the north bank of the River Coquet following a review of the ground investigation works undertaken in 2020, which has identified that the north slope of the River Coquet Valley is suffering from instability. The Applicant also proposes to amend the DCO to provide a temporary access to the southern bank of the River Coquet by crossing the river from the temporary works on the northern bank using a temporary bridge. The Works would include scour protection along the river's edge.
- 1.3** These Plans should be read in conjunction with the ES Addendum: Stabilisation Works for the Change Request.

Drawing Title	Drawing Number	Revision
Existing and Proposed Carriageway Area within Order Limits Plans – Regulation 5(2)(o) – Key Plan Sheet 1 of 3	HE551459-WSP-HGN-M2E-DR-CH-2570	1
Existing and Proposed Carriageway Area within Order Limits Plans – Regulation 5(2)(o) – Key Plan Sheet 2 of 3	HE551459-WSP-HGN-M2F-DR-CH-2571	1
Existing and Proposed Carriageway Area within Order Limits Plans – Regulation 5(2)(o) – Key Plan Sheet 3 of 3	HE551459-WSP-GEN-A2E-DR-CH-2572	0
Existing and Proposed Carriageway Area within Order Limits Plans – Regulation 5(2)(o) – Sheet 1 of 19	HE551459-WSP-HGN-M2F-DR-CH-2541	0
Existing and Proposed Carriageway Area within Order Limits Plans – Regulation 5(2)(o) – Sheet 2 of 19	HE551459-WSP-HGN-M2F-DR-CH-2542	0
Existing and Proposed Carriageway Area within Order Limits Plans – Regulation 5(2)(o) – Sheet 3 of 19	HE551459-WSP-HGN-M2F-DR-CH-2543	0

Drawing Title	Drawing Number	Revision
Existing and Proposed Carriageway Area within Order Limits Plans – Regulation 5(2)(o) – Sheet 4 of 19	HE551459-WSP-HGN-M2F-DR-CH-2544	0
Existing and Proposed Carriageway Area within Order Limits Plans – Regulation 5(2)(o) – Sheet 5 of 19	HE551459-WSP-HGN-M2F-DR-CH-2545	0
Existing and Proposed Carriageway Area within Order Limits Plans – Regulation 5(2)(o) – Sheet 6 of 19	HE551459-WSP-HGN-M2F-DR-CH-2546	0
Existing and Proposed Carriageway Area within Order Limits Plans – Regulation 5(2)(o) – Sheet 7 of 19	HE551459-WSP-HGN-M2F-DR-CH-2547	0
Existing and Proposed Carriageway Area within Order Limits Plans – Regulation 5(2)(o) – Sheet 8 of 19	HE551459-WSP-HGN-M2F-DR-CH-2548	0
Existing and Proposed Carriageway Area within Order Limits Plans – Regulation 5(2)(o) – Sheet 9 of 19	HE551459-WSP-HGN-M2F-DR-CH-2549	1
Existing and Proposed Carriageway Area within Order Limits Plans – Regulation 5(2)(o) – Sheet 10 of 19	HE551459-WSP-HGN-M2F-DR-CH-2550	0
Existing and Proposed Carriageway Area within Order Limits Plans – Regulation 5(2)(o) – Sheet 11 of 19	HE551459-WSP-GEN-A2E-DR-CH-2551	0
Existing and Proposed Carriageway Area within Order Limits Plans – Regulation 5(2)(o) – Sheet 12 of 19	HE551459-WSP-GEN-A2E-DR-CH-2552	0
Existing and Proposed Carriageway Area within Order Limits Plans – Regulation 5(2)(o) – Sheet 13 of 19	HE551459-WSP-GEN-A2E-DR-CH-2553	0
Existing and Proposed Carriageway Area within Order Limits Plans – Regulation 5(2)(o) – Sheet 14 of 19	HE551459-WSP-GEN-A2E-DR-CH-2554	0
Existing and Proposed Carriageway Area within Order Limits Plans – Regulation 5(2)(o) – Sheet 15 of 19	HE551459-WSP-GEN-A2E-DR-CH-2555	0
Existing and Proposed Carriageway Area within Order Limits Plans – Regulation 5(2)(o) – Sheet 16 of 19	HE551459-WSP-GEN-A2E-DR-CH-2556	0
Existing and Proposed Carriageway Area within Order Limits Plans – Regulation 5(2)(o) – Sheet 17 of 19	HE551459-WSP-GEN-A2E-DR-CH-2557	0
Existing and Proposed Carriageway Area within Order Limits Plans – Regulation 5(2)(o) – Sheet 18 of 19	HE551459-WSP-GEN-A2E-DR-CH-2558	0

A1 in Northumberland: Morpeth to Ellingham

Existing and Proposed Carriageway Area within Order Limits




Drawing Title	Drawing Number	Revision
Existing and Proposed Carriageway Area within Order Limits Plans – Regulation 5(2)(o) – Sheet 19 of 19	HE551459-WSP-GEN-A2E-DR-CH-2559	0

NOTES:

1. All dimensions and chainages are in metres unless stated otherwise.
2. All structure positions are indicative.
3. Details of external appearance, means of vehicular and pedestrian access and car parking are subject to detailed design work, but will be within the extents of the Order Limits.

KEY:

- PROPOSED DESIGN (SHOWN FOR ILLUSTRATIVE PURPOSES)
- ORDER LIMITS
- AREAS NOT INCLUDED WITHIN ORDER LIMITS

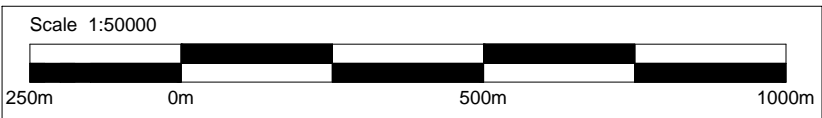

1	12/03/21	EXAMINATION DEADLINE 04 UPDATE	DD	MM	TK	DM
0	12/01/21	DCO SUBMISSION	RP	DD	TK	DM
Rev.	Date	Description	By	Eng' Chk	Disc' Chk	App'd

Sustainability	DCO SUBMISSION	Status	A3
----------------	----------------	--------	----

PINS Reference Number	TR010041/APP/2.10
-----------------------	-------------------

Client	
--------	--

Project Title	A1 in Northumberland: Morpeth to Ellingham
---------------	--

Drawing Title	EXISTING AND PROPOSED CARRIAGEWAY AREA WITHIN ORDER LIMITS REGULATION 5(2)(o) KEY PLAN SHEET 1 OF 3
---------------	--

Scale	1:50000	Drawn	DD	Eng. Check	MM	Approved	TK	Authorised	DM
Original Size	A1	Date	12/03/21	Date	12/03/21	Date	12/03/21	Date	12/03/21

Drawing Number	HE551459-WSP-HGN-M2E-DR-CH-2570	Revision	1
		PW Stage Code	0

PART B
(SEE SHEET 3 OF 3)

PART A
(SEE SHEET 2 OF 3)

NOTES:

1. All dimensions and chainages are in metres unless stated otherwise.
2. All structure positions are indicative.
3. Details of external appearance, means of vehicular and pedestrian access and car parking are subject to detailed design work, but will be within the extents of the Order Limits.

KEY:

- PROPOSED DESIGN (SHOWN FOR ILLUSTRATIVE PURPOSES)
- ORDER LIMITS
- AREAS NOT INCLUDED WITHIN ORDER LIMITS



1	12/03/21	EXAMINATION DEADLINE 04 UPDATE	DD	MM	TK	DM
0	12/01/21	DCO SUBMISSION	RP	DD	TK	DM
Rev.	Date	Description	By	Eng' Chk	Disc' Chk	App'd

Suitability	DCO SUBMISSION	Status	A3
-------------	----------------	--------	----

PINS Reference Number	TR010041/APP/2.10
-----------------------	-------------------


Client


Project Title	A1 in Northumberland: Morpeth to Ellingham Part A
---------------	--

Drawing Title	EXISTING AND PROPOSED CARRIAGEWAY AREA WITHIN ORDER LIMITS REGULATION 5(2)(a) KEY PLAN SHEET 2 OF 3
---------------	--

Scale	1:20000	Drawn	DD	Eng. Check	MM	Approved	TK	Authorised	DM
Original Size	A1	Date	12/03/21	Date	12/03/21	Date	12/03/21	Date	12/03/21

Drawing Number	HE551459-WSP-HGN-M2F-DR-CH-2571	Revision	1
		PW Stage Code	0

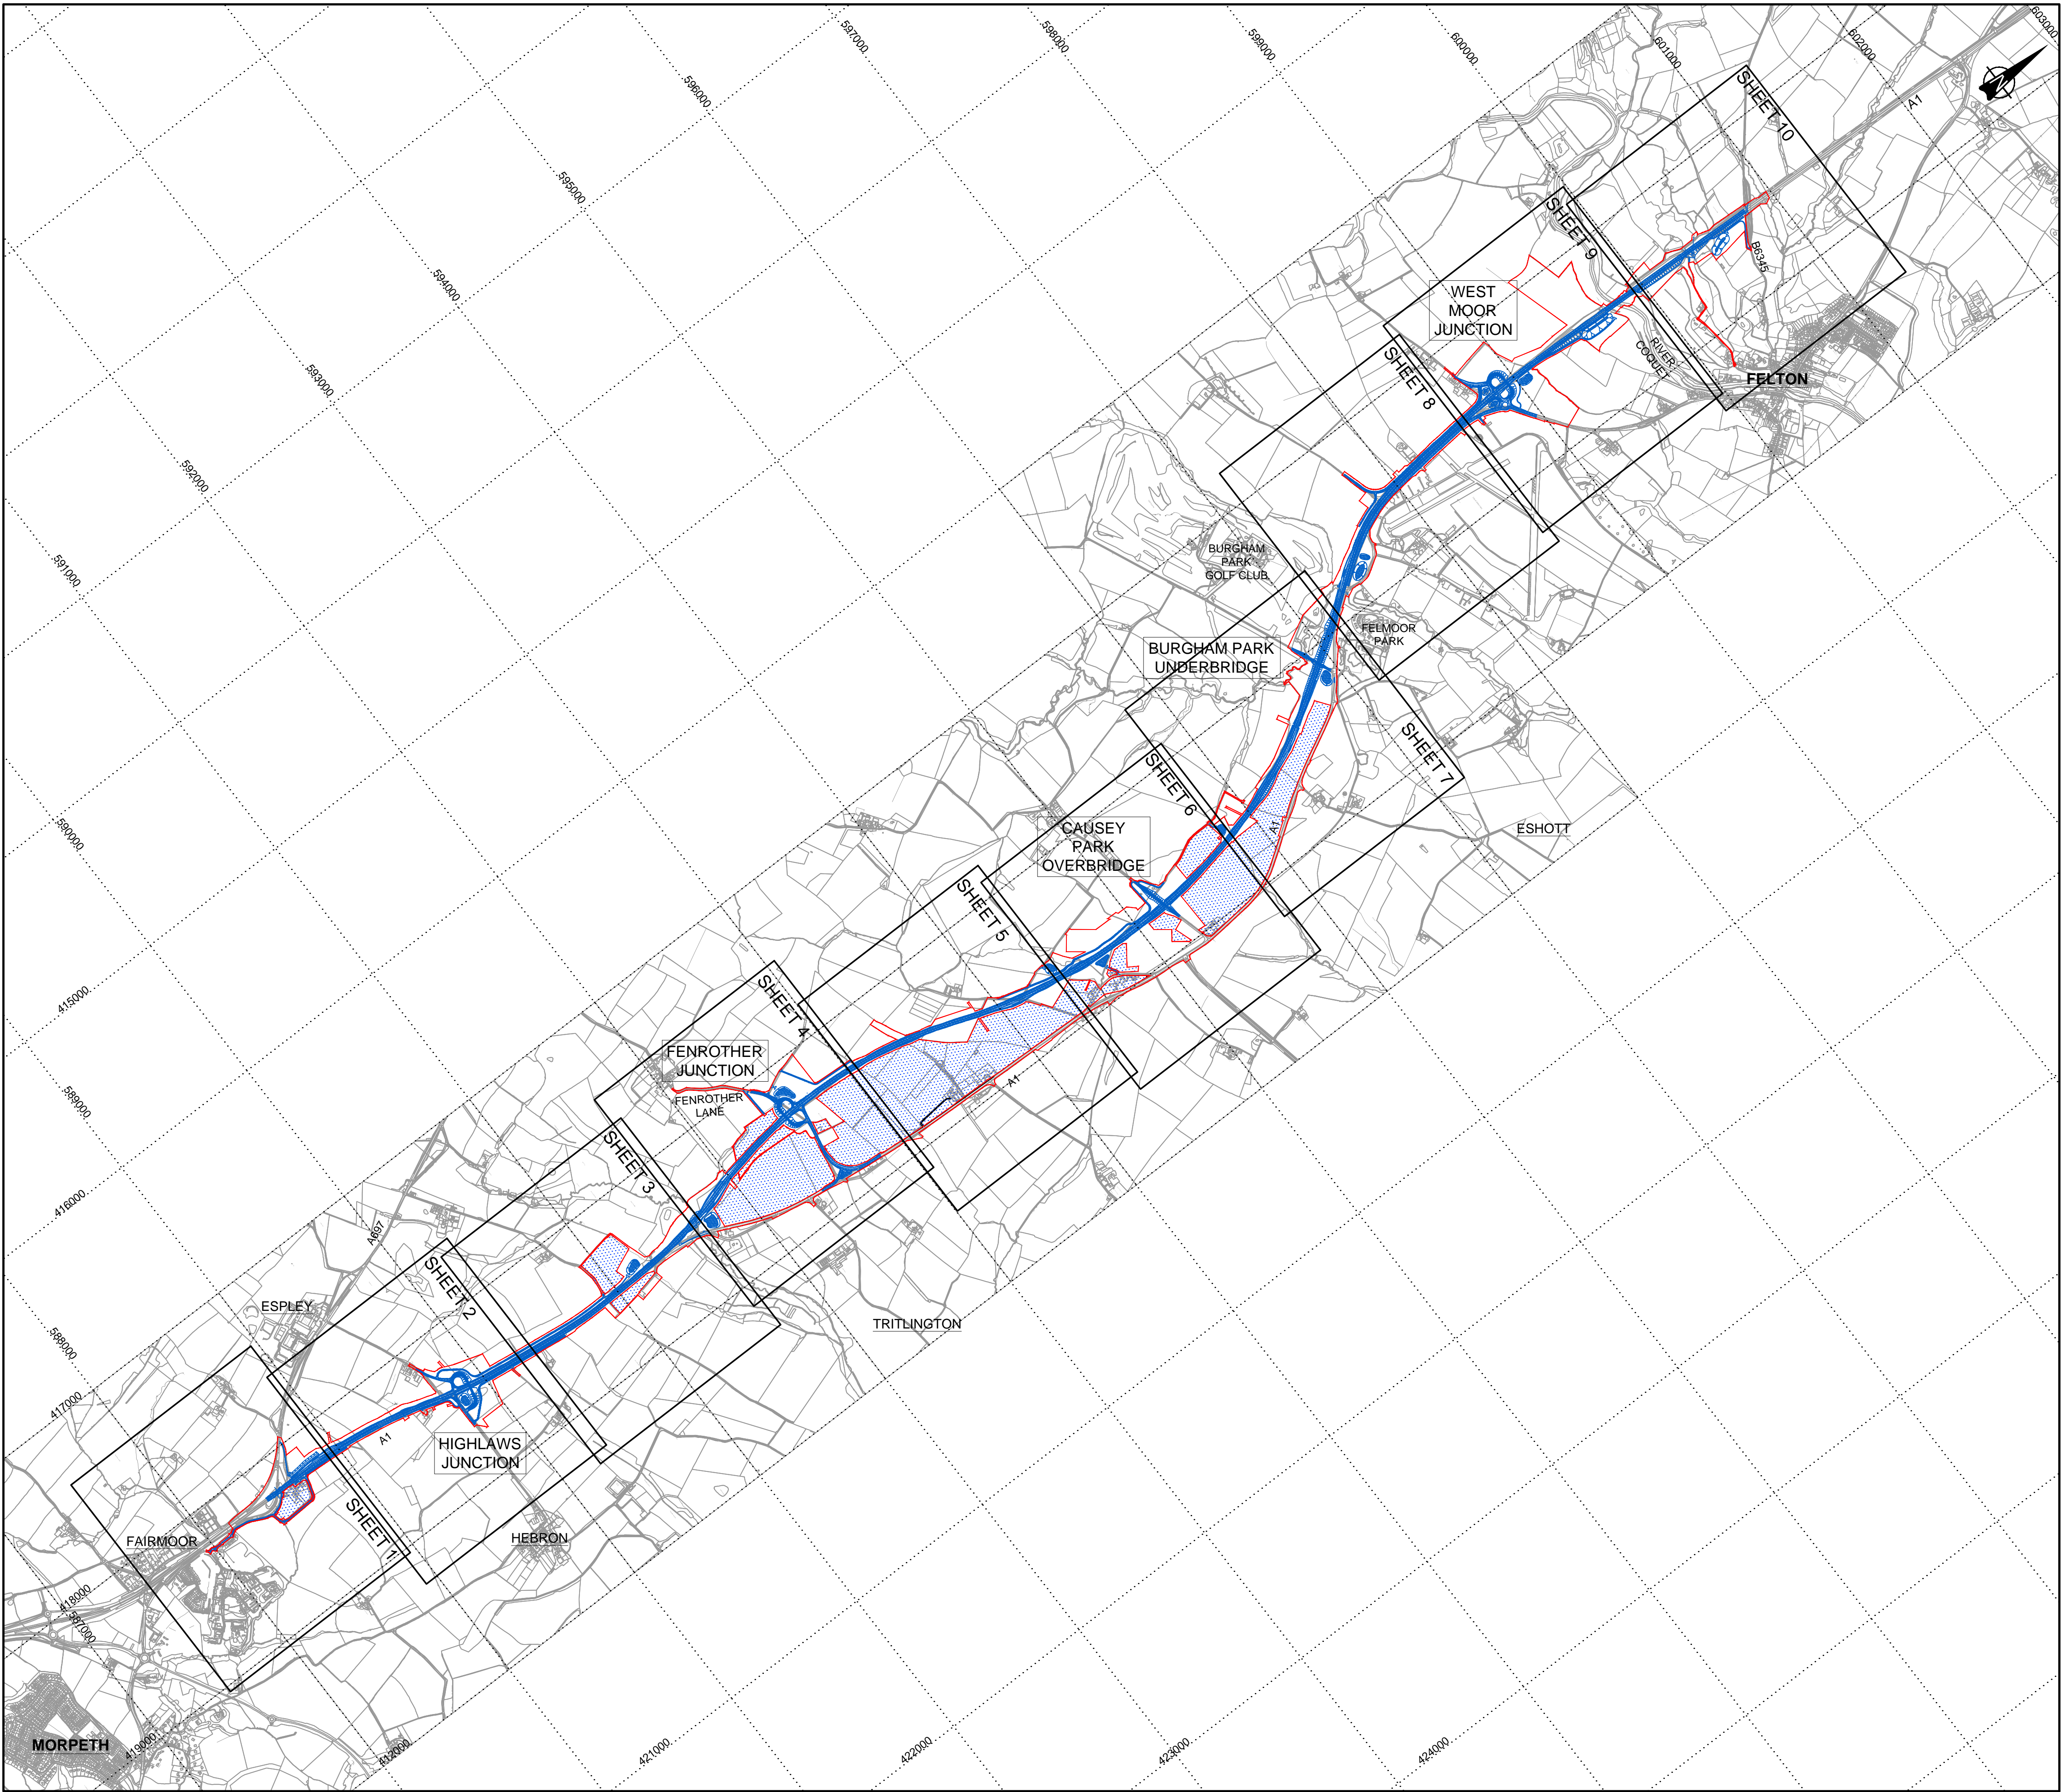

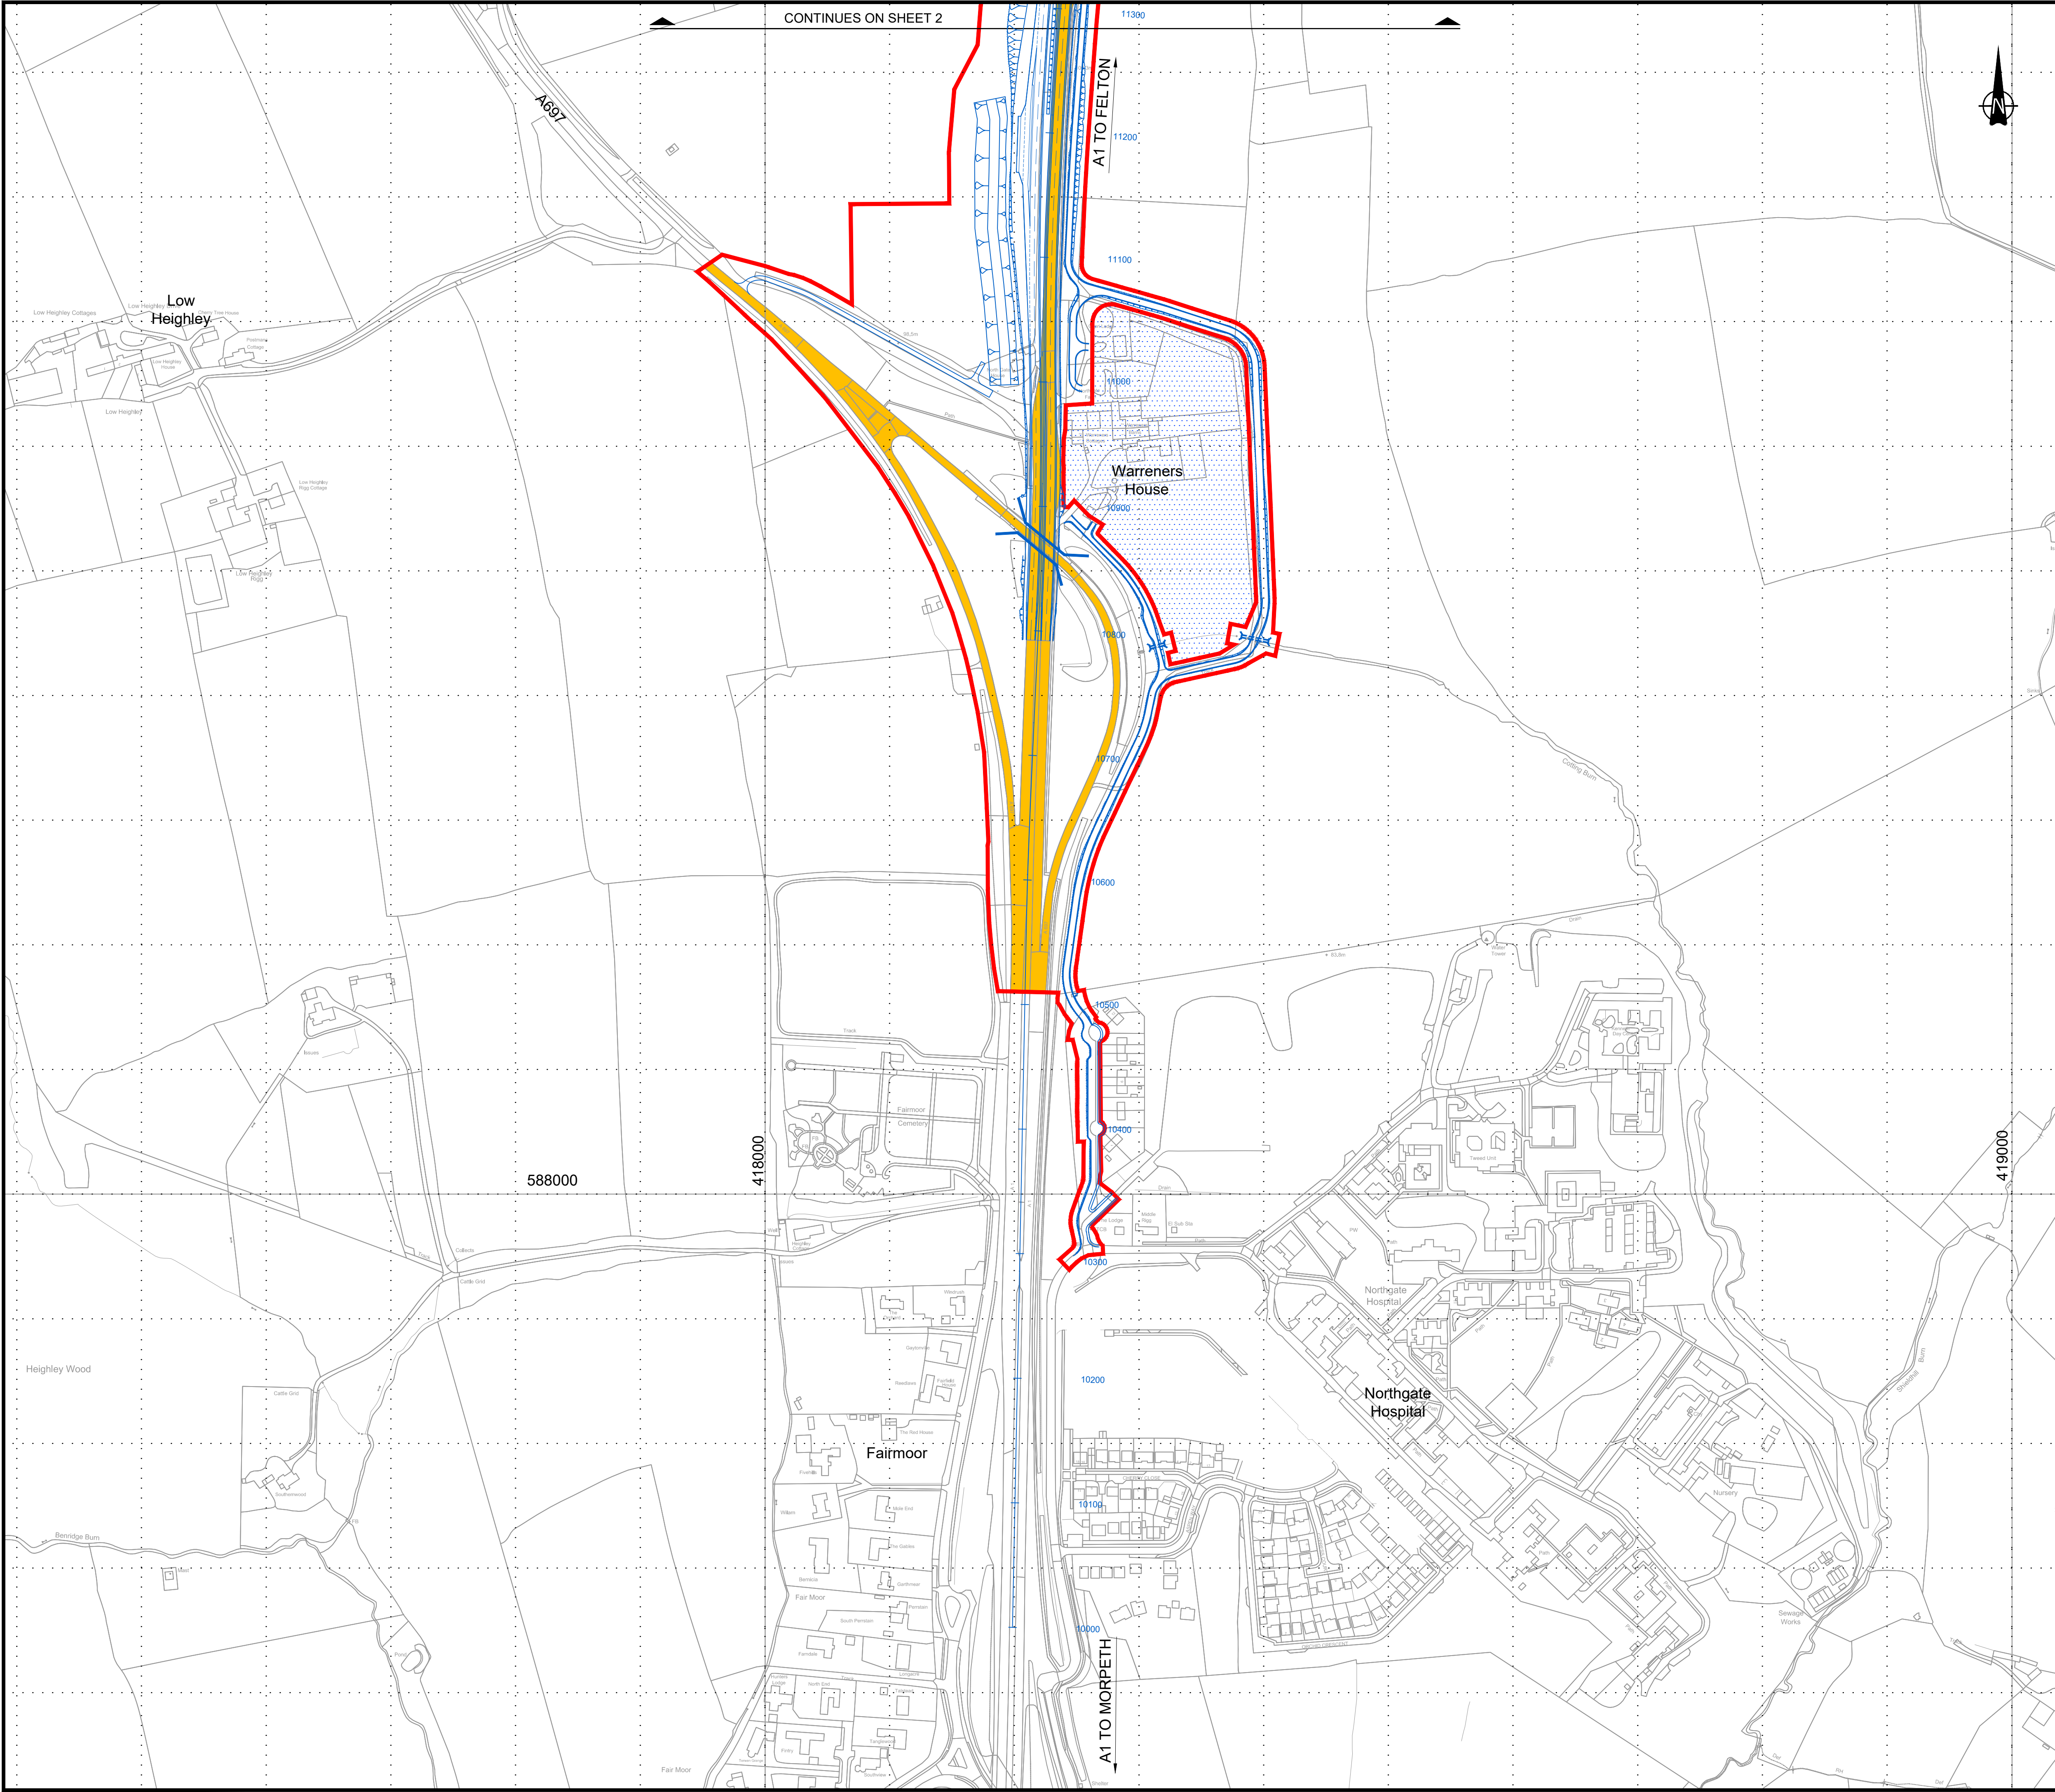

© Crown Copyright and Database Rights 2021 Ordnance Survey 100030649

NOTES:

1. All dimensions and chainages are in metres unless stated otherwise.
2. All structure positions are indicative.
3. Details of external appearance, means of vehicular and pedestrian access and car parking are subject to detailed design work, but will be within the extents of the Order Limits.


KEY:

- PROPOSED DESIGN (SHOWN FOR ILLUSTRATIVE PURPOSES ONLY)
- ORDER LIMITS
- AREA NOT INCLUDED WITHIN ORDER LIMITS
- EXISTING CARRIAGEWAY WITHIN THE ORDER LIMITS

Scale 1:2500


50m 0m 50m 100m 150m

0	12/01/21	DCO SUBMISSION	RP	DD	TK	DM			
Rev.	Date	Description	By	Eng' Chk	Disc' Chk	App'd			
Suitability						Status			
DCO SUBMISSION						A3			
PINS Reference Number									
TR010041/APP/2.10									
Client									
Project Title									
A1 in Northumberland: Morpeth to Ellingham Part A									
Drawing Title									
EXISTING AND PROPOSED CARRIAGEWAY AREA WITHIN ORDER LIMITS REGULATION 5(2)(o) SHEET 01 OF 19									
Scale	1:2500	Drawn	RP	Eng. Check	DD	Approved	TK	Authorised	DM
Original Size	A1	Date	12/01/21	Date	12/01/21	Date	12/01/21	Date	12/01/21
Drawing Number									Revision
HE551459-WSP-HGN-M2F-DR-CH-2541									0
									PW Stage Code
									0

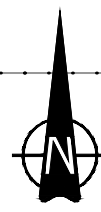

KEY:

- 




Page 10 of 10

INSET A
SCALE 1:1250

SEE INSET A

SEE INSET B

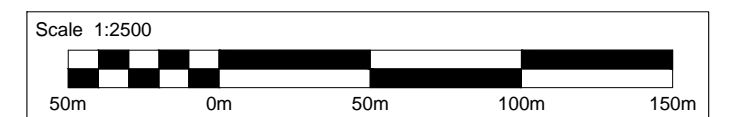

Suitability	DCO SUBMISSION	Status	A3
-------------	----------------	--------	----

Client _____




Scale 1:2500	Drawn RP	Eng. Check DD	Approved TK	Authorised DM
Original Size A1	Date 12/01/21	Date 12/01/21	Date 12/01/21	Date 12/01/21

Drawing Number	Revision
HE551459-WSP-HGN-M2F-DR-CH-2544	0
	PW Stage Code
	0

CONTINUES ON SHEET 3

INSET B
SCALE 1:1250

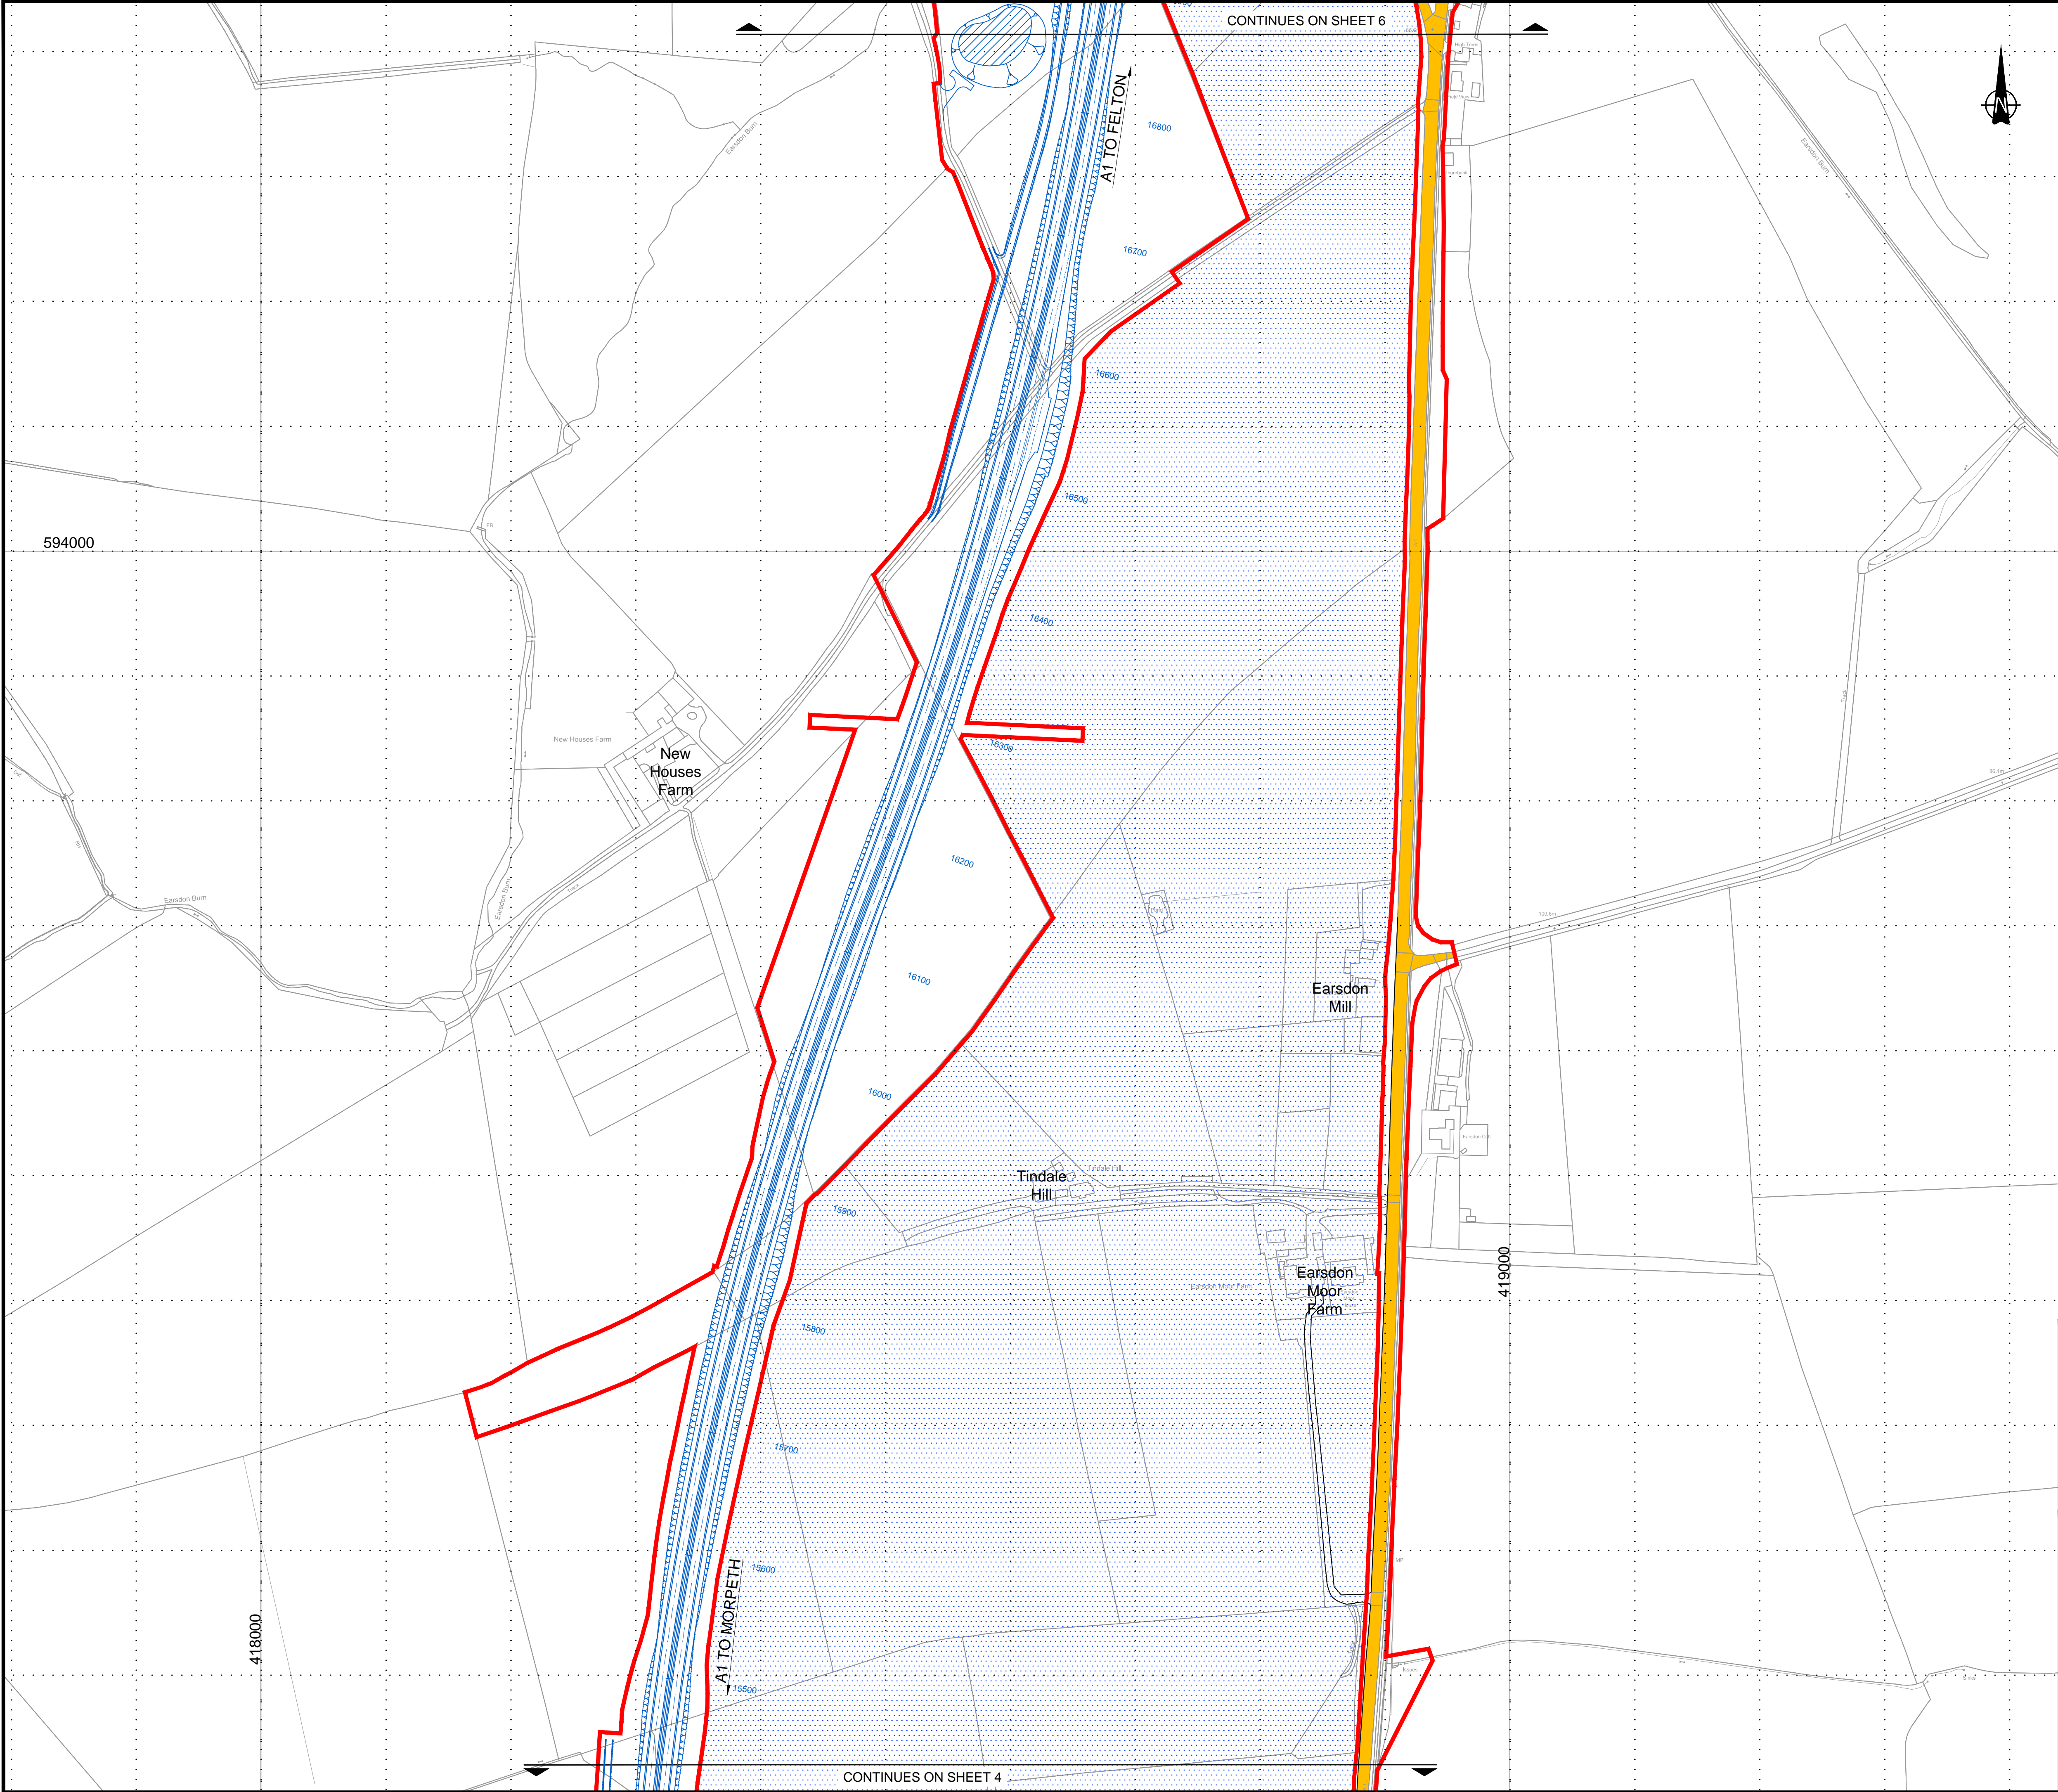

© Crown Copyright and Database Rights 2021 Ordnance Survey 100030649

NOTES:

- All dimensions and chainages are in metres unless stated otherwise.
- All structure positions are indicative.
- Details of external appearance, means of vehicular and pedestrian access and car parking are subject to detailed design work, but will be within the extents of the Order Limits.

KEY:

PROPOSED DESIGN
(SHOWN FOR ILLUSTRATIVE PURPOSES ONLY)


ORDER LIMITS

AREA NOT INCLUDED WITHIN ORDER LIMITS

EXISTING CARRIAGEWAY WITHIN THE ORDER LIMITS

Scale 1:2500

0	12/01/21	DCO SUBMISSION		RP	DD	TK	DM
Rev.	Date	Description		By	Eng' Chk	Disc' Chk	App'd
Suitability							Status
DCO SUBMISSION							A3
PINS Reference Number							
TR010041/APP/2.10							
Client							
Project Title							
A1 in Northumberland: Morpeth to Ellingham Part A							
Drawing Title							
EXISTING AND PROPOSED CARRIAGEWAY AREA WITHIN ORDER LIMITS REGULATION 5(2)(o) SHEET 05 OF 19							
Scale	1:2500	Drawn	RP	Eng. Check	DD	Approved	TK
Original Size	A1	Date	12/01/21	Date	12/01/21	Date	12/01/21
Drawing Number							Revision
HE551459-WSP-HGN-M2F-DR-CH-2545							0
							P/W Stage Code
							0

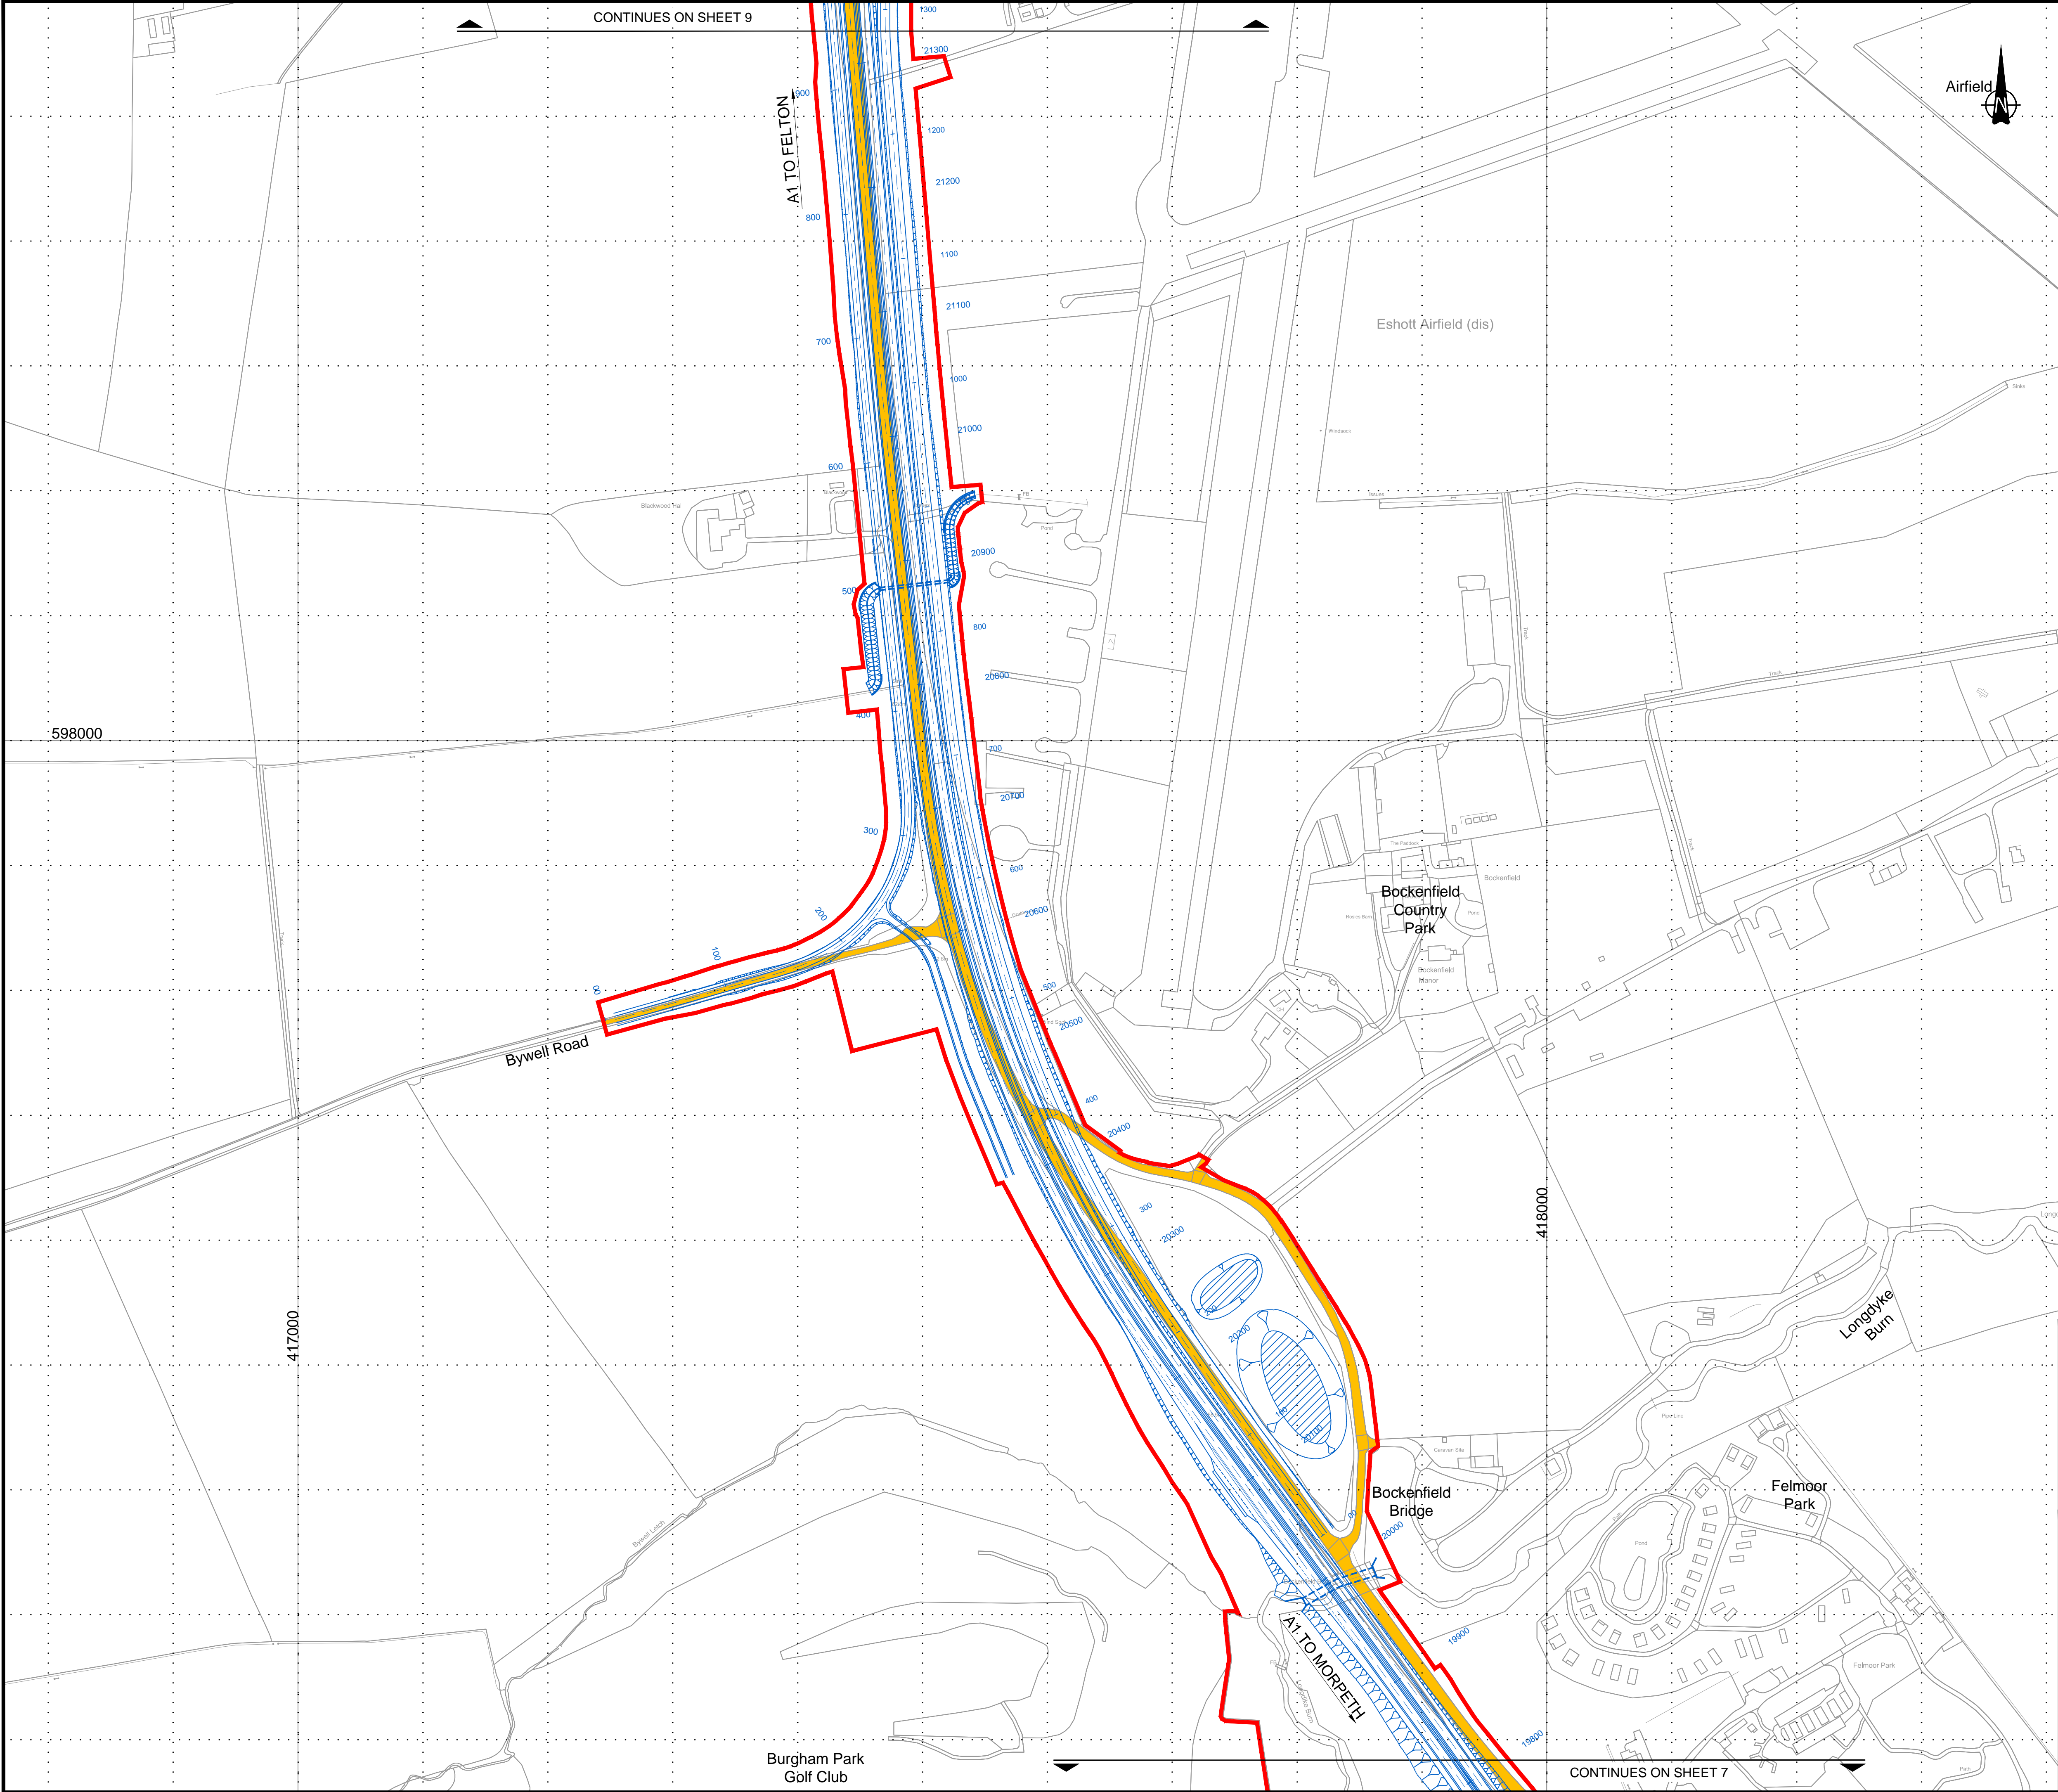


© Crown Copyright and Database Rights 2021 Ordnance Survey 100030649


NOTES:

- All dimensions and chainages are in metres unless stated otherwise.
- All structure positions are indicative.
- Details of external appearance, means of vehicular and pedestrian access and car parking are subject to detailed design work, but will be within the extents of the Order Limits.


KEY:




PROPOSED DESIGN
(SHOWN FOR ILLUSTRATIVE PURPOSES ONLY)



ORDER LIMITS

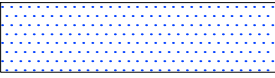



AREA NOT INCLUDED WITHIN ORDER LIMITS




EXISTING CARRIAGEWAY WITHIN THE ORDER LIMITS

Scale 1:2500

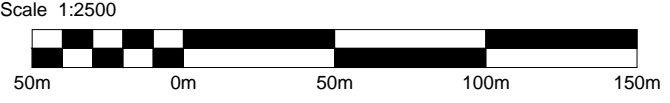

0	12/01/21	DCO SUBMISSION	RP	DD	TK	DM			
Rev.	Date	Description	By	Eng' Chk	Disc' Chk	App'd			
Suitability						Status			
DCO SUBMISSION						A3			
PINS Reference Number									
TR010041/APP/2.10									
Client									
									
Project Title									
A1 in Northumberland: Morpeth to Ellingham Part A									
Drawing Title									
EXISTING AND PROPOSED CARRIAGEWAY AREA WITHIN ORDER LIMITS REGULATION 5(2)(o) SHEET 08 OF 19									
Scale	1:2500	Drawn	RP	Eng. Check	DD	Approved	TK	Authorised	DM
Original Size	A1	Date	12/01/21	Date	12/01/21	Date	12/01/21	Date	12/01/21
Drawing Number								Revision	
HE551459-WSP-HGN-M2F-DR-CH-2548								0	
								P/W Stage Code	
								0	

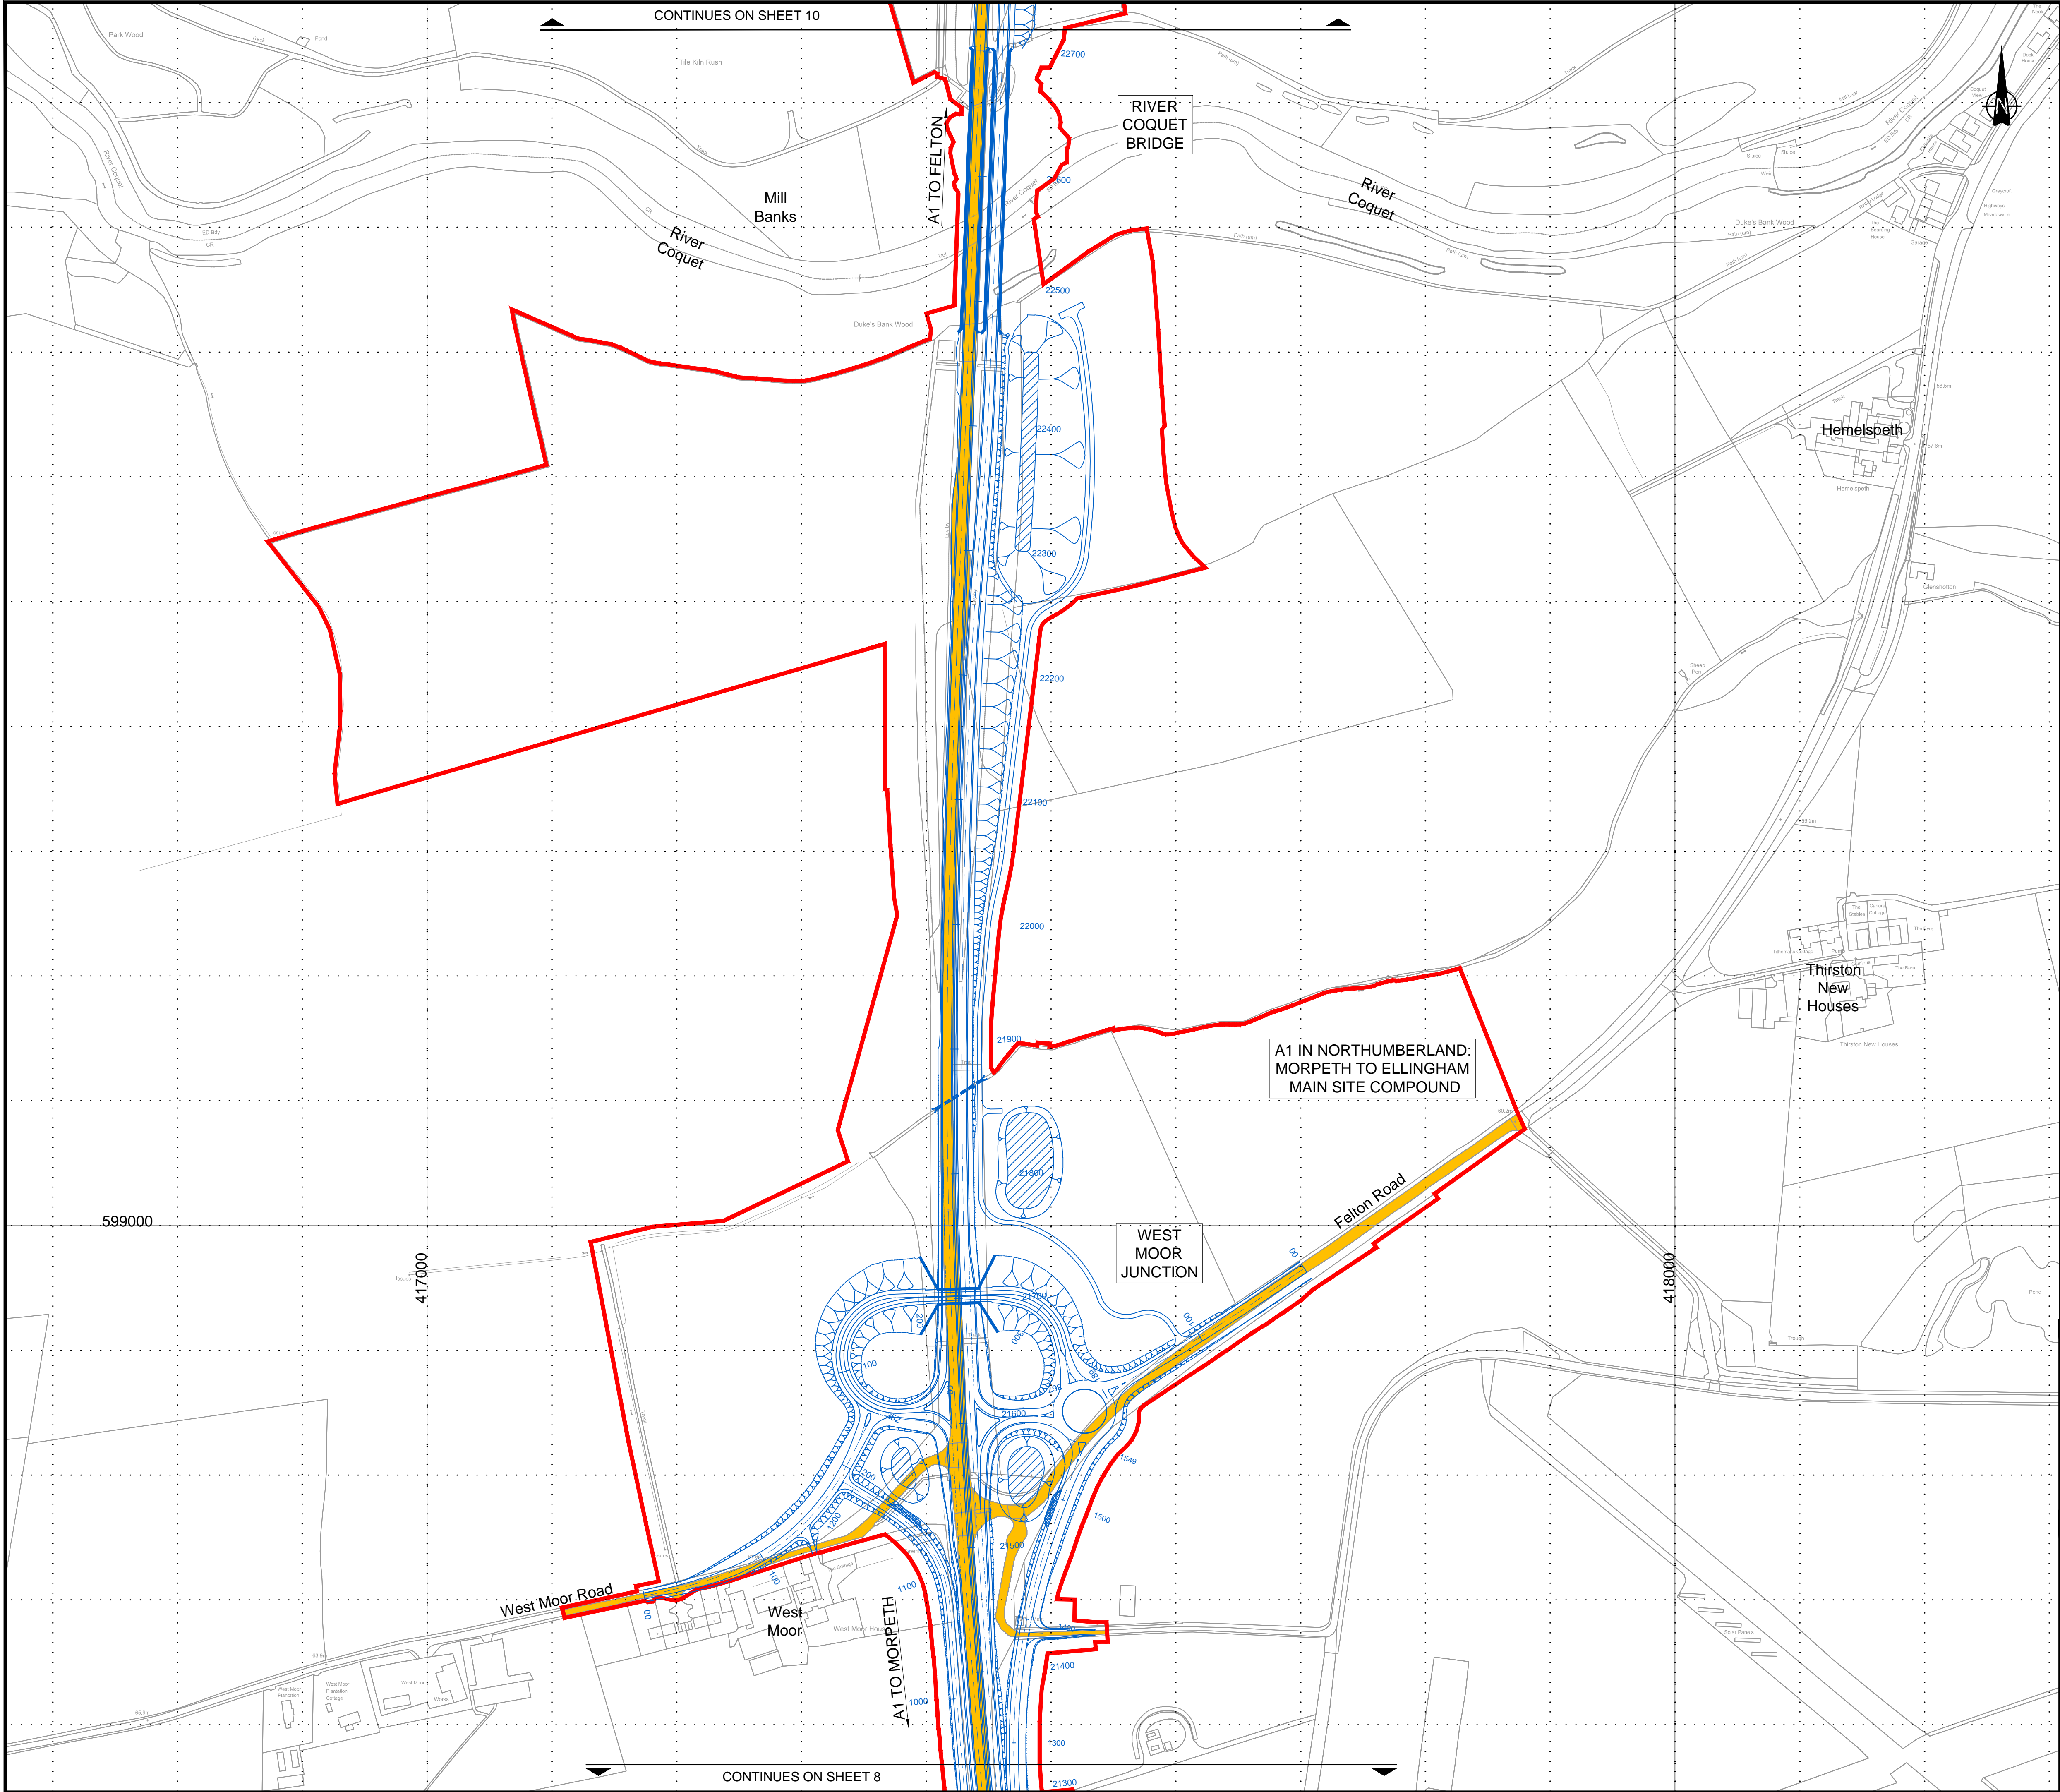

© Crown Copyright and Database Rights 2021 Ordnance Survey 100030649

NOTES:

- All dimensions and chainages are in metres unless stated otherwise.
- All structure positions are indicative.
- Details of external appearance, means of vehicular and pedestrian access and car parking are subject to detailed design work, but will be within the extents of the Order Limits.

KEY:

PROPOSED DESIGN
(SHOWN FOR ILLUSTRATIVE PURPOSES ONLY)

ORDER LIMITS

AREA NOT INCLUDED WITHIN ORDER LIMITS

EXISTING CARRIAGEWAY WITHIN THE ORDER LIMITS





Scale 1:2500


1	12/03/21	EXAMINATION DEADLINE 04 UPDATE	DD	MM	TK	DM			
0	12/01/21	DCO SUBMISSION	RP	DO	TK	DM			
Rev.	Date	Description	By	Eng' Ch'k	Disc' Ch'k	App'd			
Suitability						Status			
DCO SUBMISSION						A3			
PINS Reference Number									
TR010041/APP/2.10									
Client									
Project Title									
A1 in Northumberland: Morpeth to Ellingham Part A									
Drawing Title									
EXISTING AND PROPOSED CARRIAGEWAY AREA WITHIN ORDER LIMITS REGULATION 5(2)(o) SHEET 09 OF 19									
Scale	1:2500	Drawn	DD	Eng. Check	MM	Approved	TK	Authorised	DM
Original Size	A1	Date	12/03/21	Date	12/03/21	Date	12/03/21	Date	12/03/21
Drawing Number									Revision
HE551459-WSP-HGN-M2F-DR-CH-2549									1
									PW Stage Code
									0

NOTES:

1. All dimensions and chainages are in metres unless stated otherwise.
2. All structure positions are indicative.
3. Details of external appearance, means of vehicular and pedestrian access and car parking are subject to detailed design work, but will be within the extents of the Order Limits.

KEY:

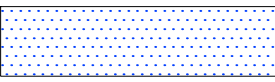-  PROPOSED DESIGN
(SHOWN FOR ILLUSTRATIVE PURPOSES ONLY)
-  ORDER LIMITS
-  AREA NOT INCLUDED WITHIN ORDER LIMITS
-  EXISTING CARRIAGEWAY WITHIN THE ORDER LIMITS

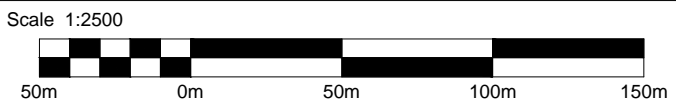

0	12/01/21	DCO SUBMISSION	RP	DD	TK	DM
Rev.	Date	Description	By	Eng' Chk	Disc' Chk	App'd

Suitability	DCO SUBMISSION	Status	A3
-------------	----------------	--------	----

PINS Reference Number	TR010041/APP/2.10
-----------------------	-------------------



Client	
--------	---

Project Title	A1 in Northumberland: Morpeth to Ellingham Part A
---------------	--


Drawing Title	EXISTING AND PROPOSED CARRIAGEWAY AREA WITHIN ORDER LIMITS REGULATION 5(2)(o) SHEET 10 OF 19
---------------	---

Scale	1:2500	Drawn	RP	Eng. Check	DD	Approved	TK	Authorised	DM
Original Size	A1	Date	12/01/21	Date	12/01/21	Date	12/01/21	Date	12/01/21

Drawing Number	HE551459-WSP-HGN-M2F-DR-CH-2550	Revision	0
PW Stage Code			0

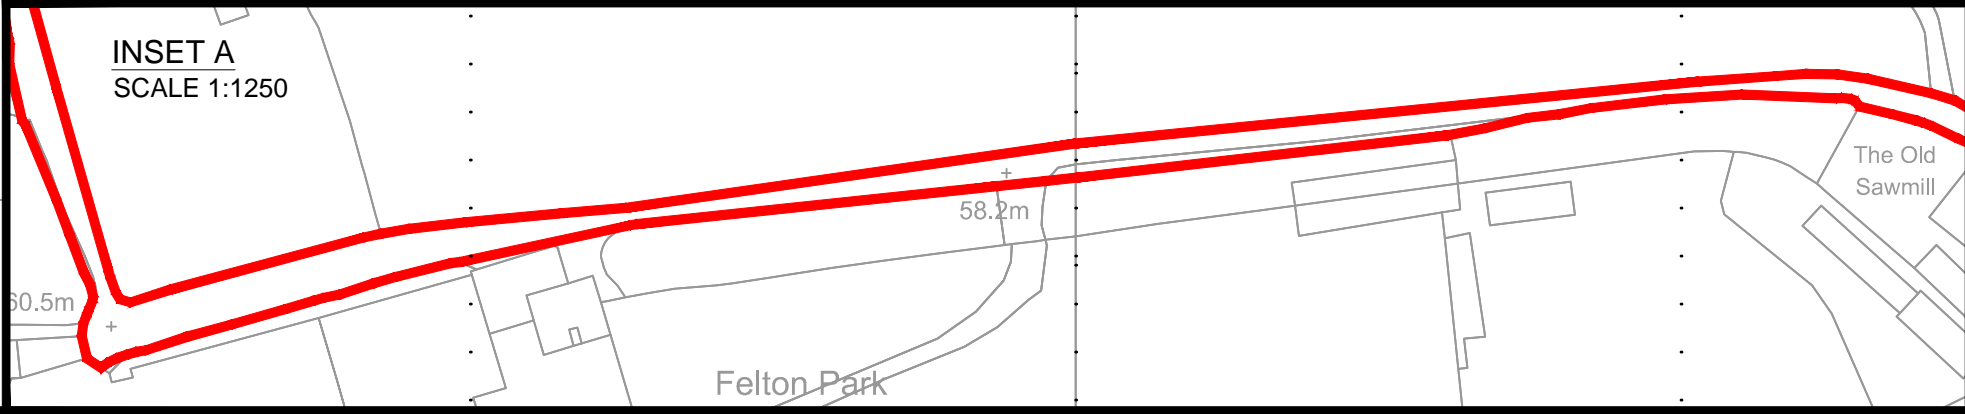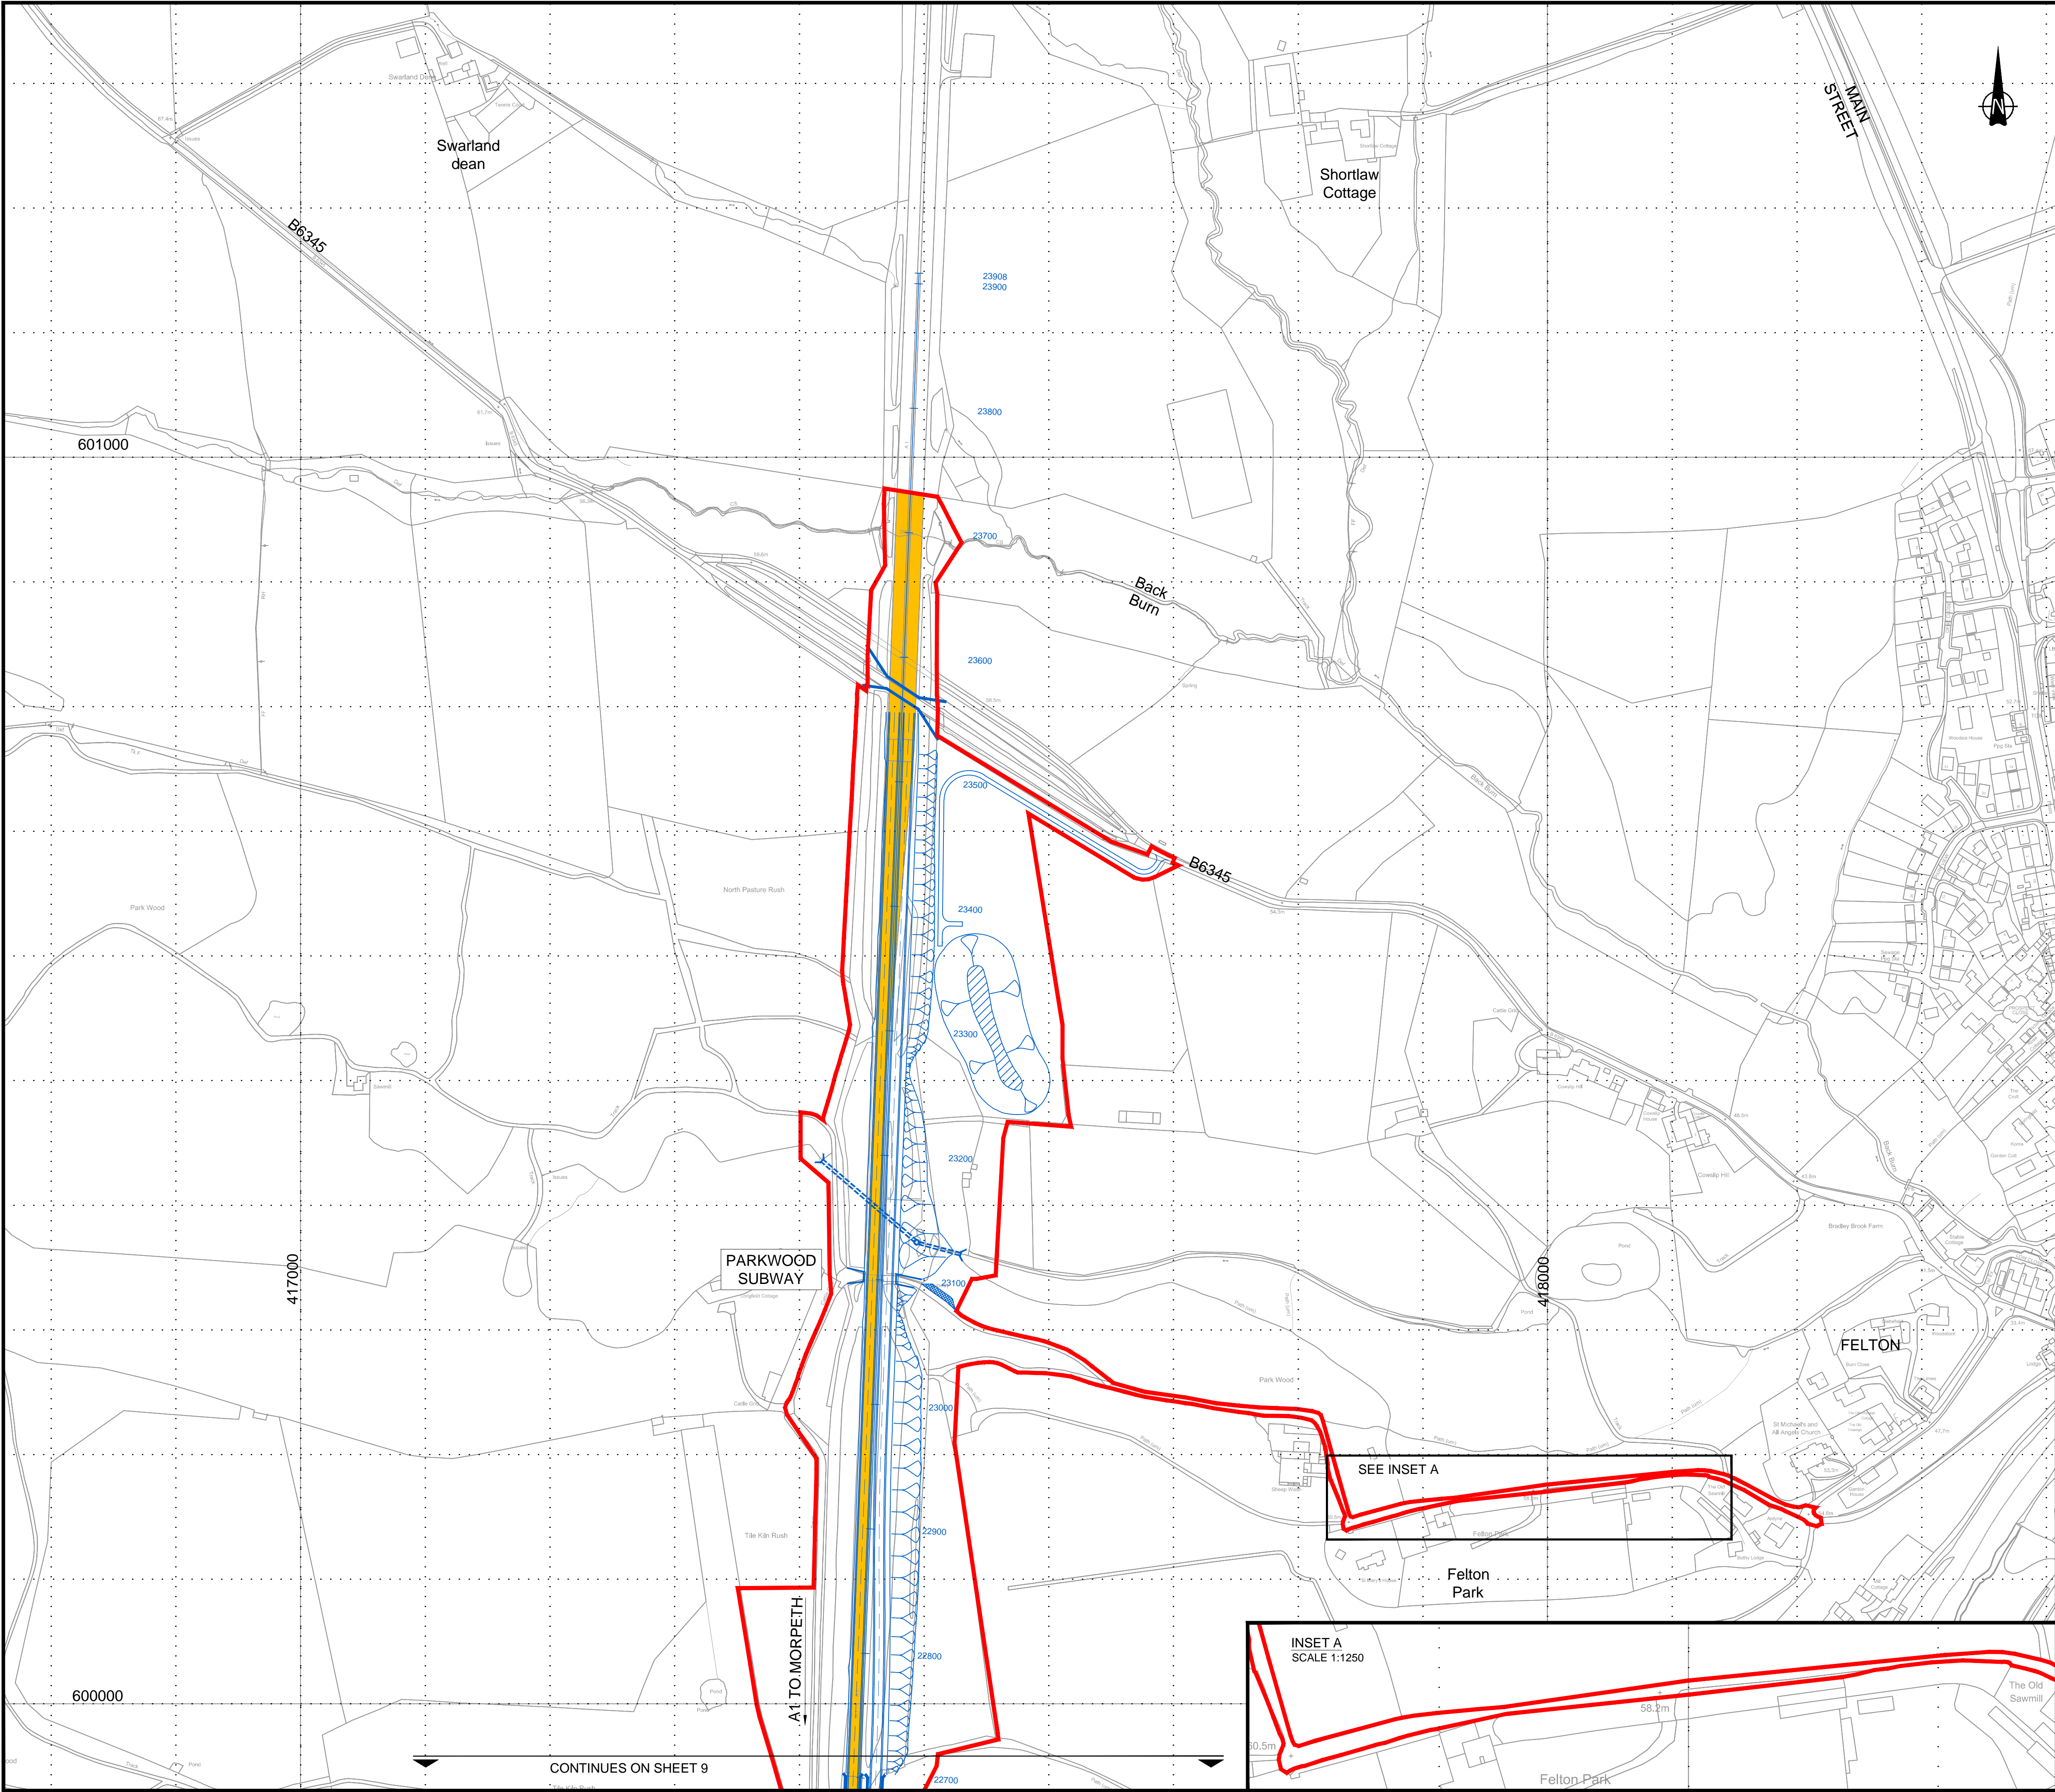

CONTINUES ON SHEET 9

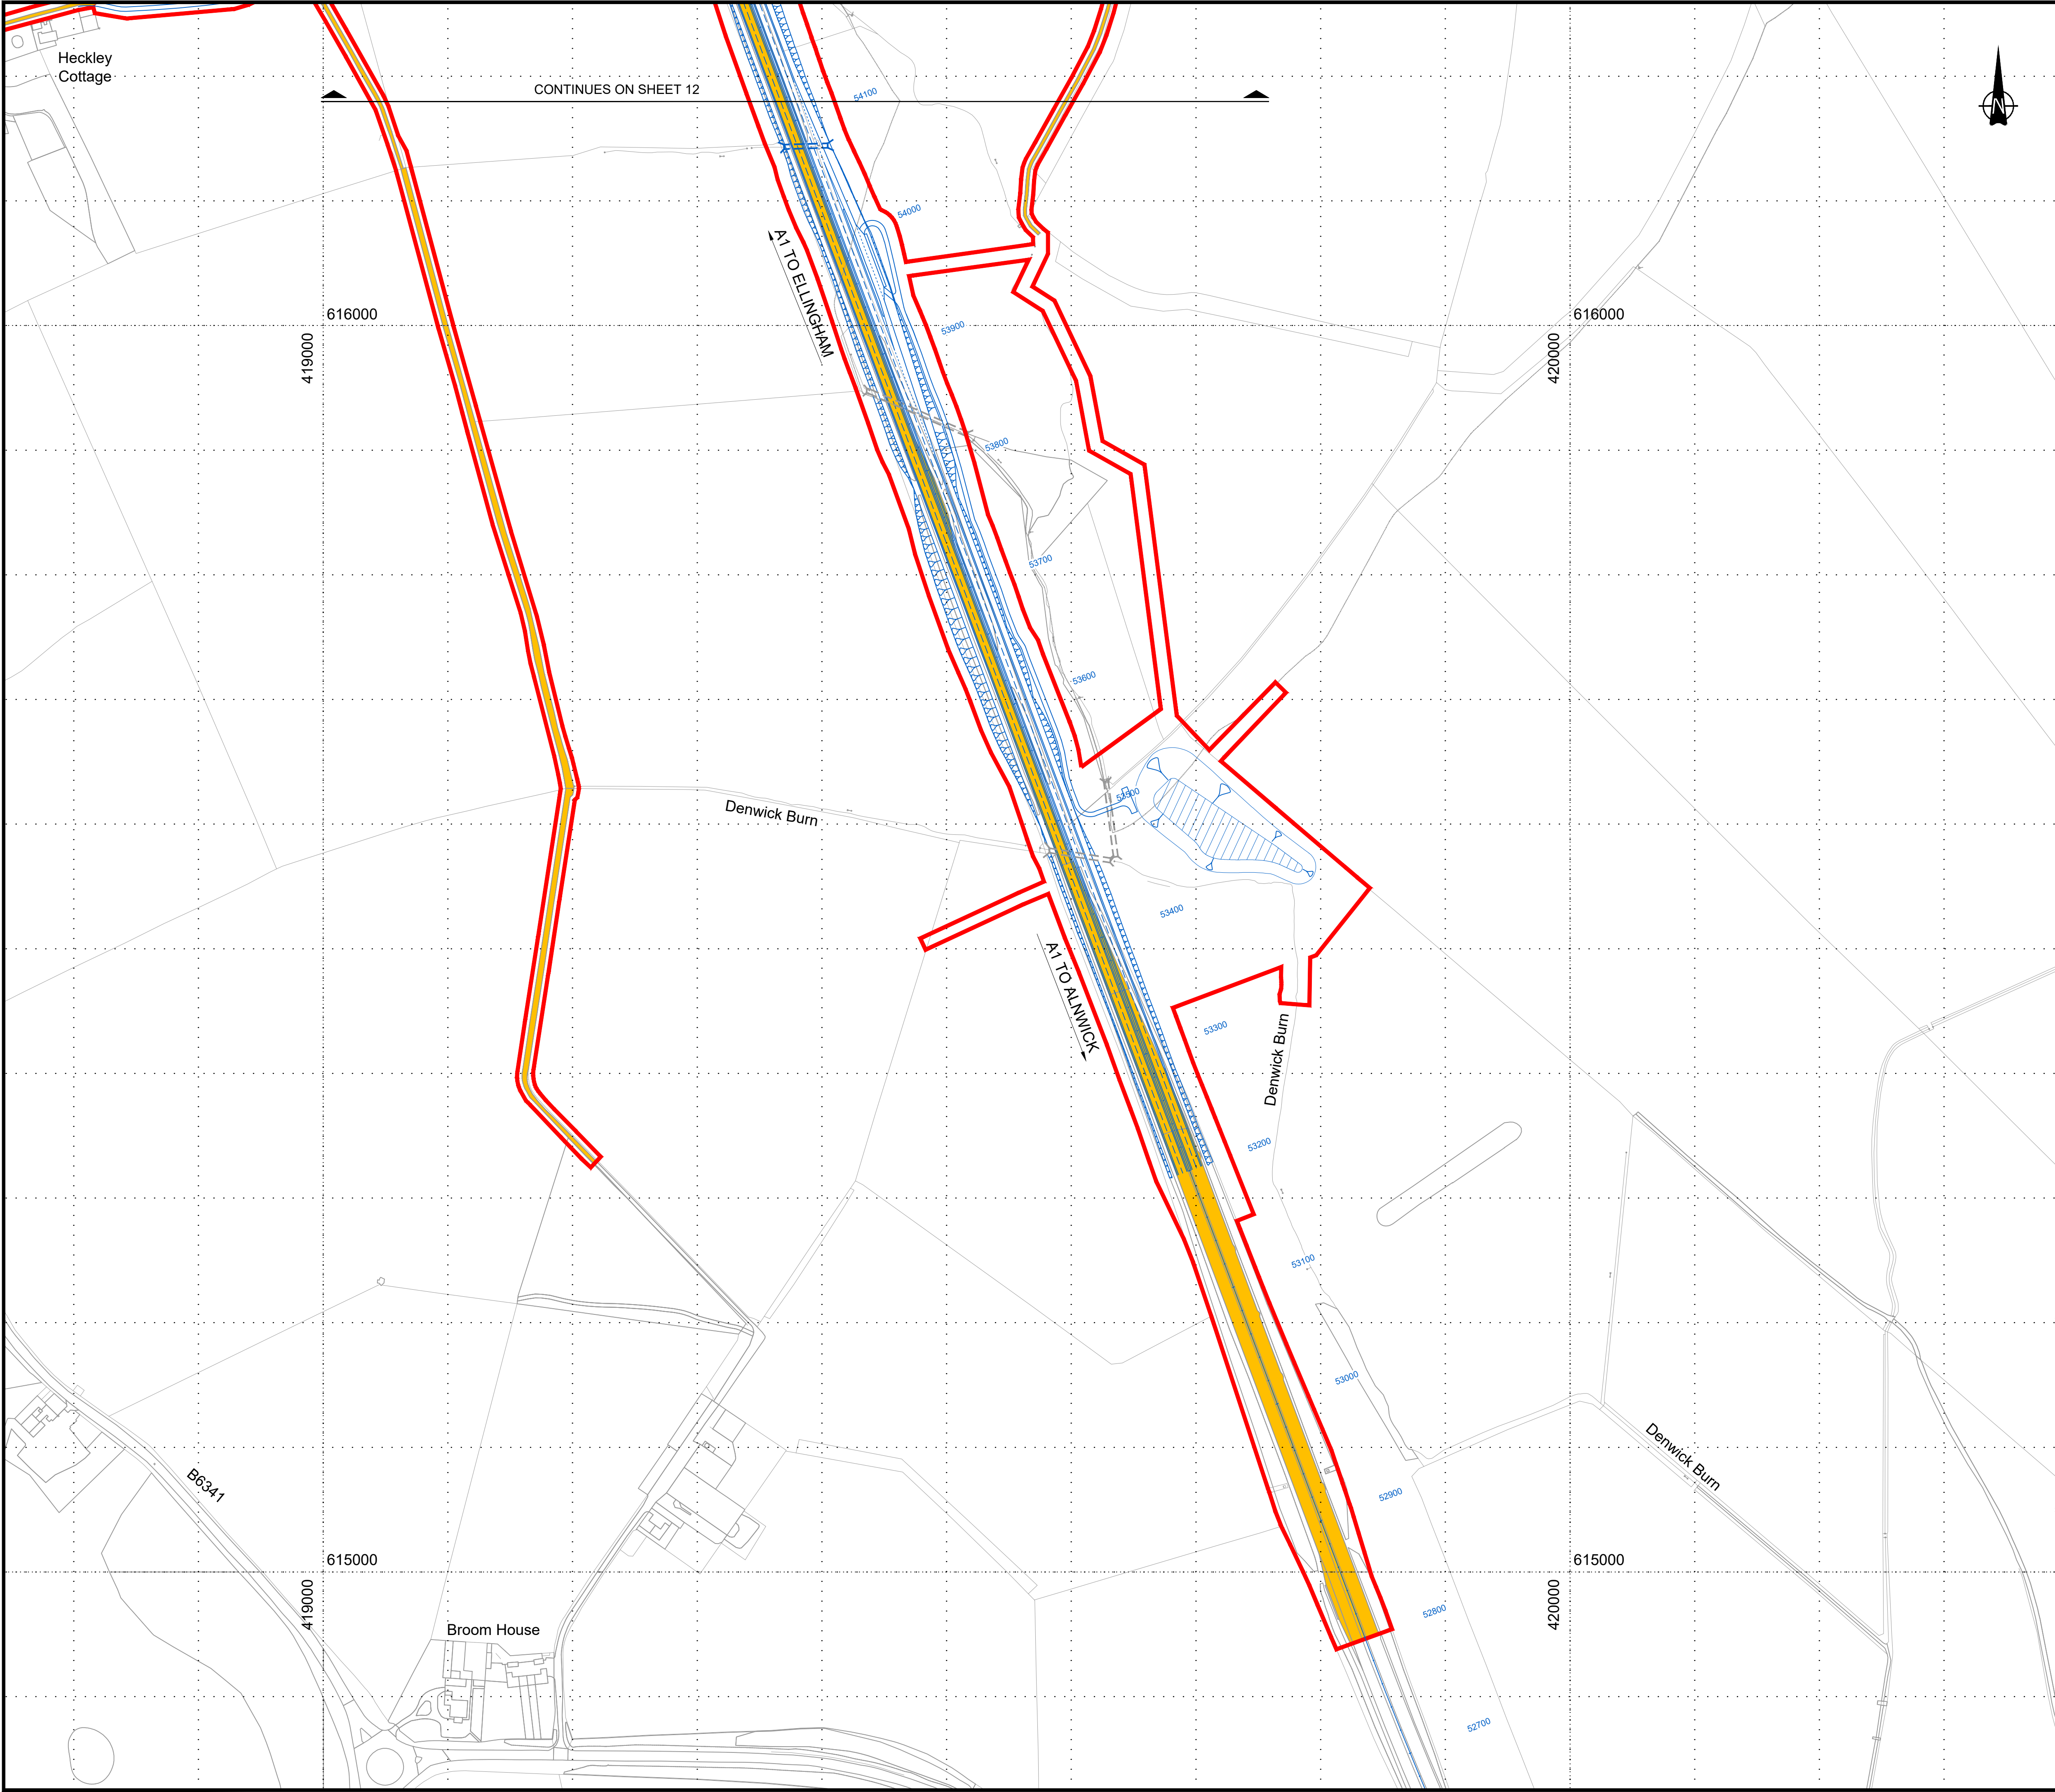

© Crown Copyright and Database Rights 2021 Ordnance Survey 100030649

NOTES:

- All dimensions and chainages are in metres unless stated otherwise.
- All structure positions are indicative.
- Details of external appearance, means of vehicular and pedestrian access and car parking are subject to detailed design work, but will be within the extents of the Order Limits.


KEY:

PROPOSED DESIGN
(SHOWN FOR ILLUSTRATIVE PURPOSES ONLY)

ORDER LIMITS

AREA NOT INCLUDED WITHIN ORDER LIMITS

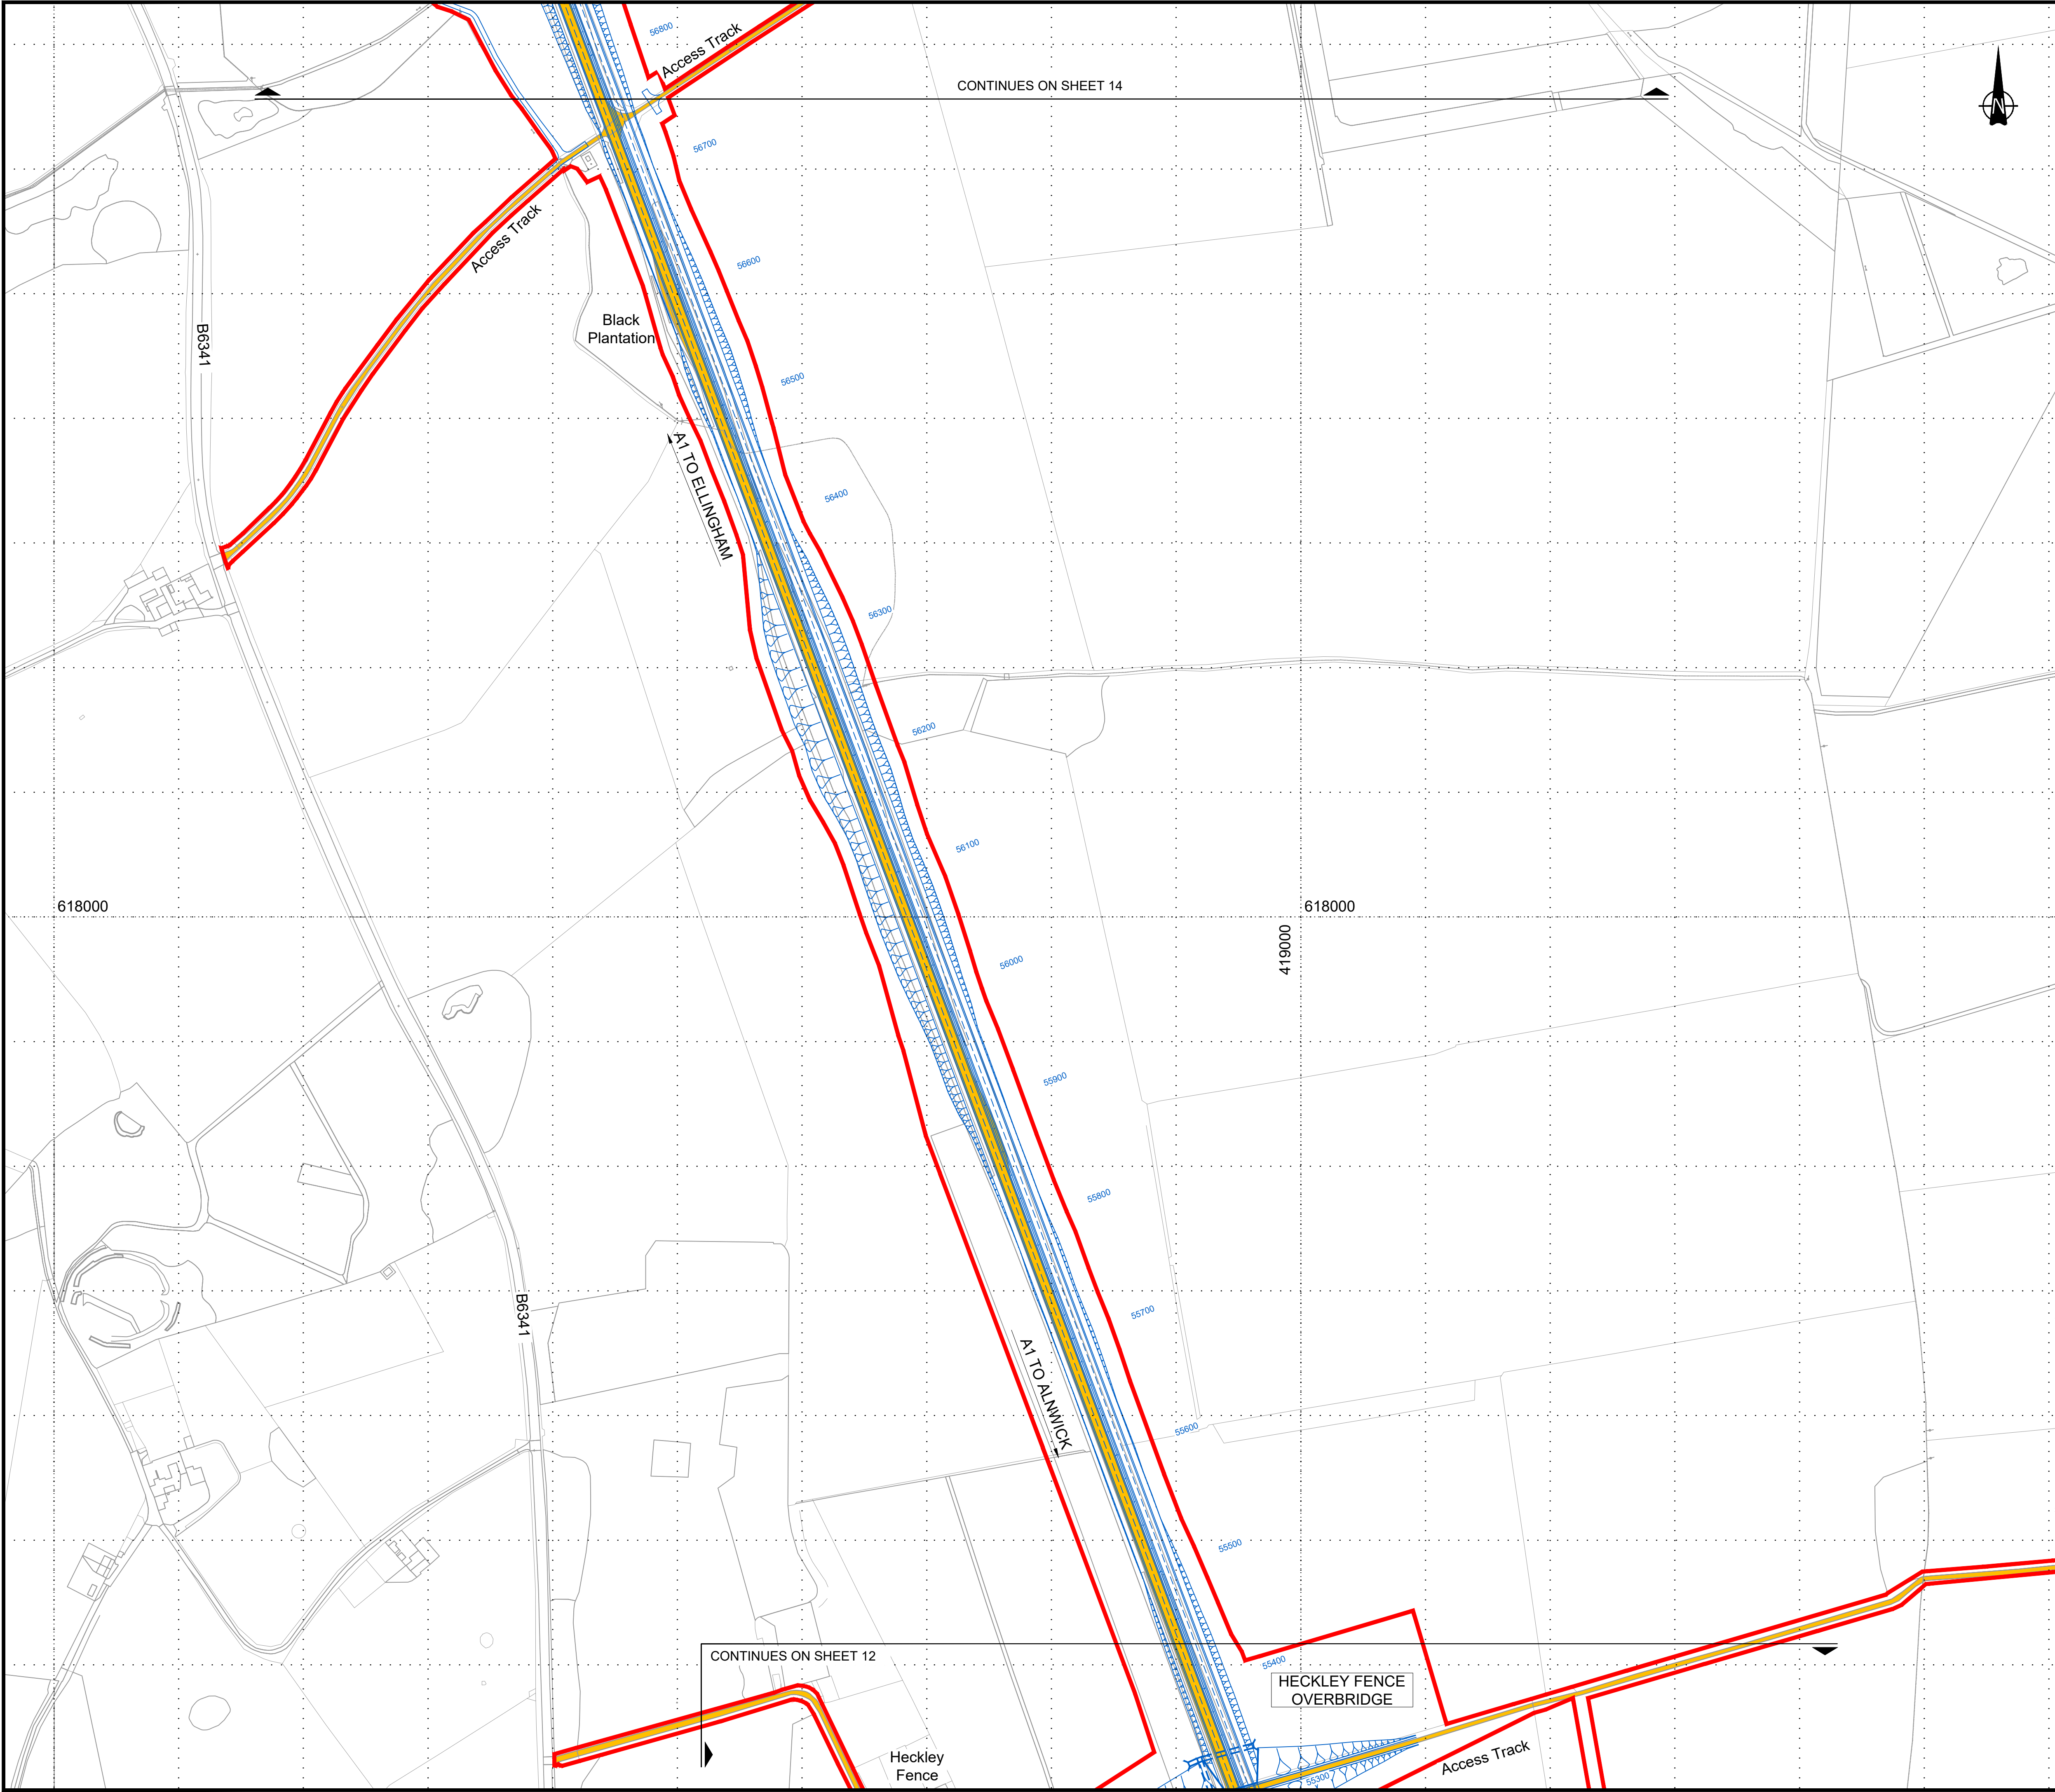



Scale 1:2500




NOTES:

1. All dimensions and chainages are in metres unless stated otherwise.
2. All structure positions are indicative.
3. Details of external appearance, means of vehicular and pedestrian access and car parking are subject to detailed design work, but will be within the extents of the Order Limits.

KEY:

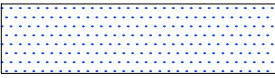-  PROPOSED DESIGN
(SHOWN FOR ILLUSTRATIVE PURPOSES ONLY)
-  ORDER LIMITS
-  AREA NOT INCLUDED WITHIN ORDER LIMITS
-  EXISTING CARRIAGEWAY WITHIN THE ORDER LIMITS

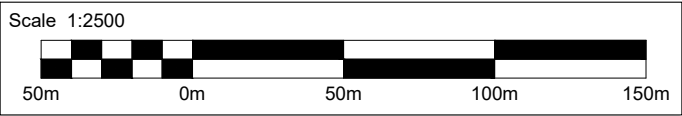

Rev.	Date	Description	By	Eng' Chk	Disc' Chk	App'd
0	12/01/21	DCO SUBMISSION	RP	DD	TK	DM

Suitability	DCO SUBMISSION	Status	A3
-------------	----------------	--------	----

PINS Reference Number	TR010041/APP/2.10
-----------------------	-------------------

Client




Project Title	A1 in Northumberland: Morpeth to Ellingham Part B
---------------	--

Drawing Title	EXISTING AND PROPOSED CARRIAGEWAY AREA WITHIN ORDER LIMITS REGULATION 5(2)(o) SHEET 13 OF 19
---------------	---

Scale	1:2500	Drawn	RP	Eng. Check	DD	Approved	TK	Authorised	DM
Original Size	A1	Date	12/01/21	Date	12/01/21	Date	12/01/21	Date	12/01/21

Drawing Number	HE551459-WSP-GEN-A2E-DR-CH-02553	Revision	0
		PW Stage Code	0

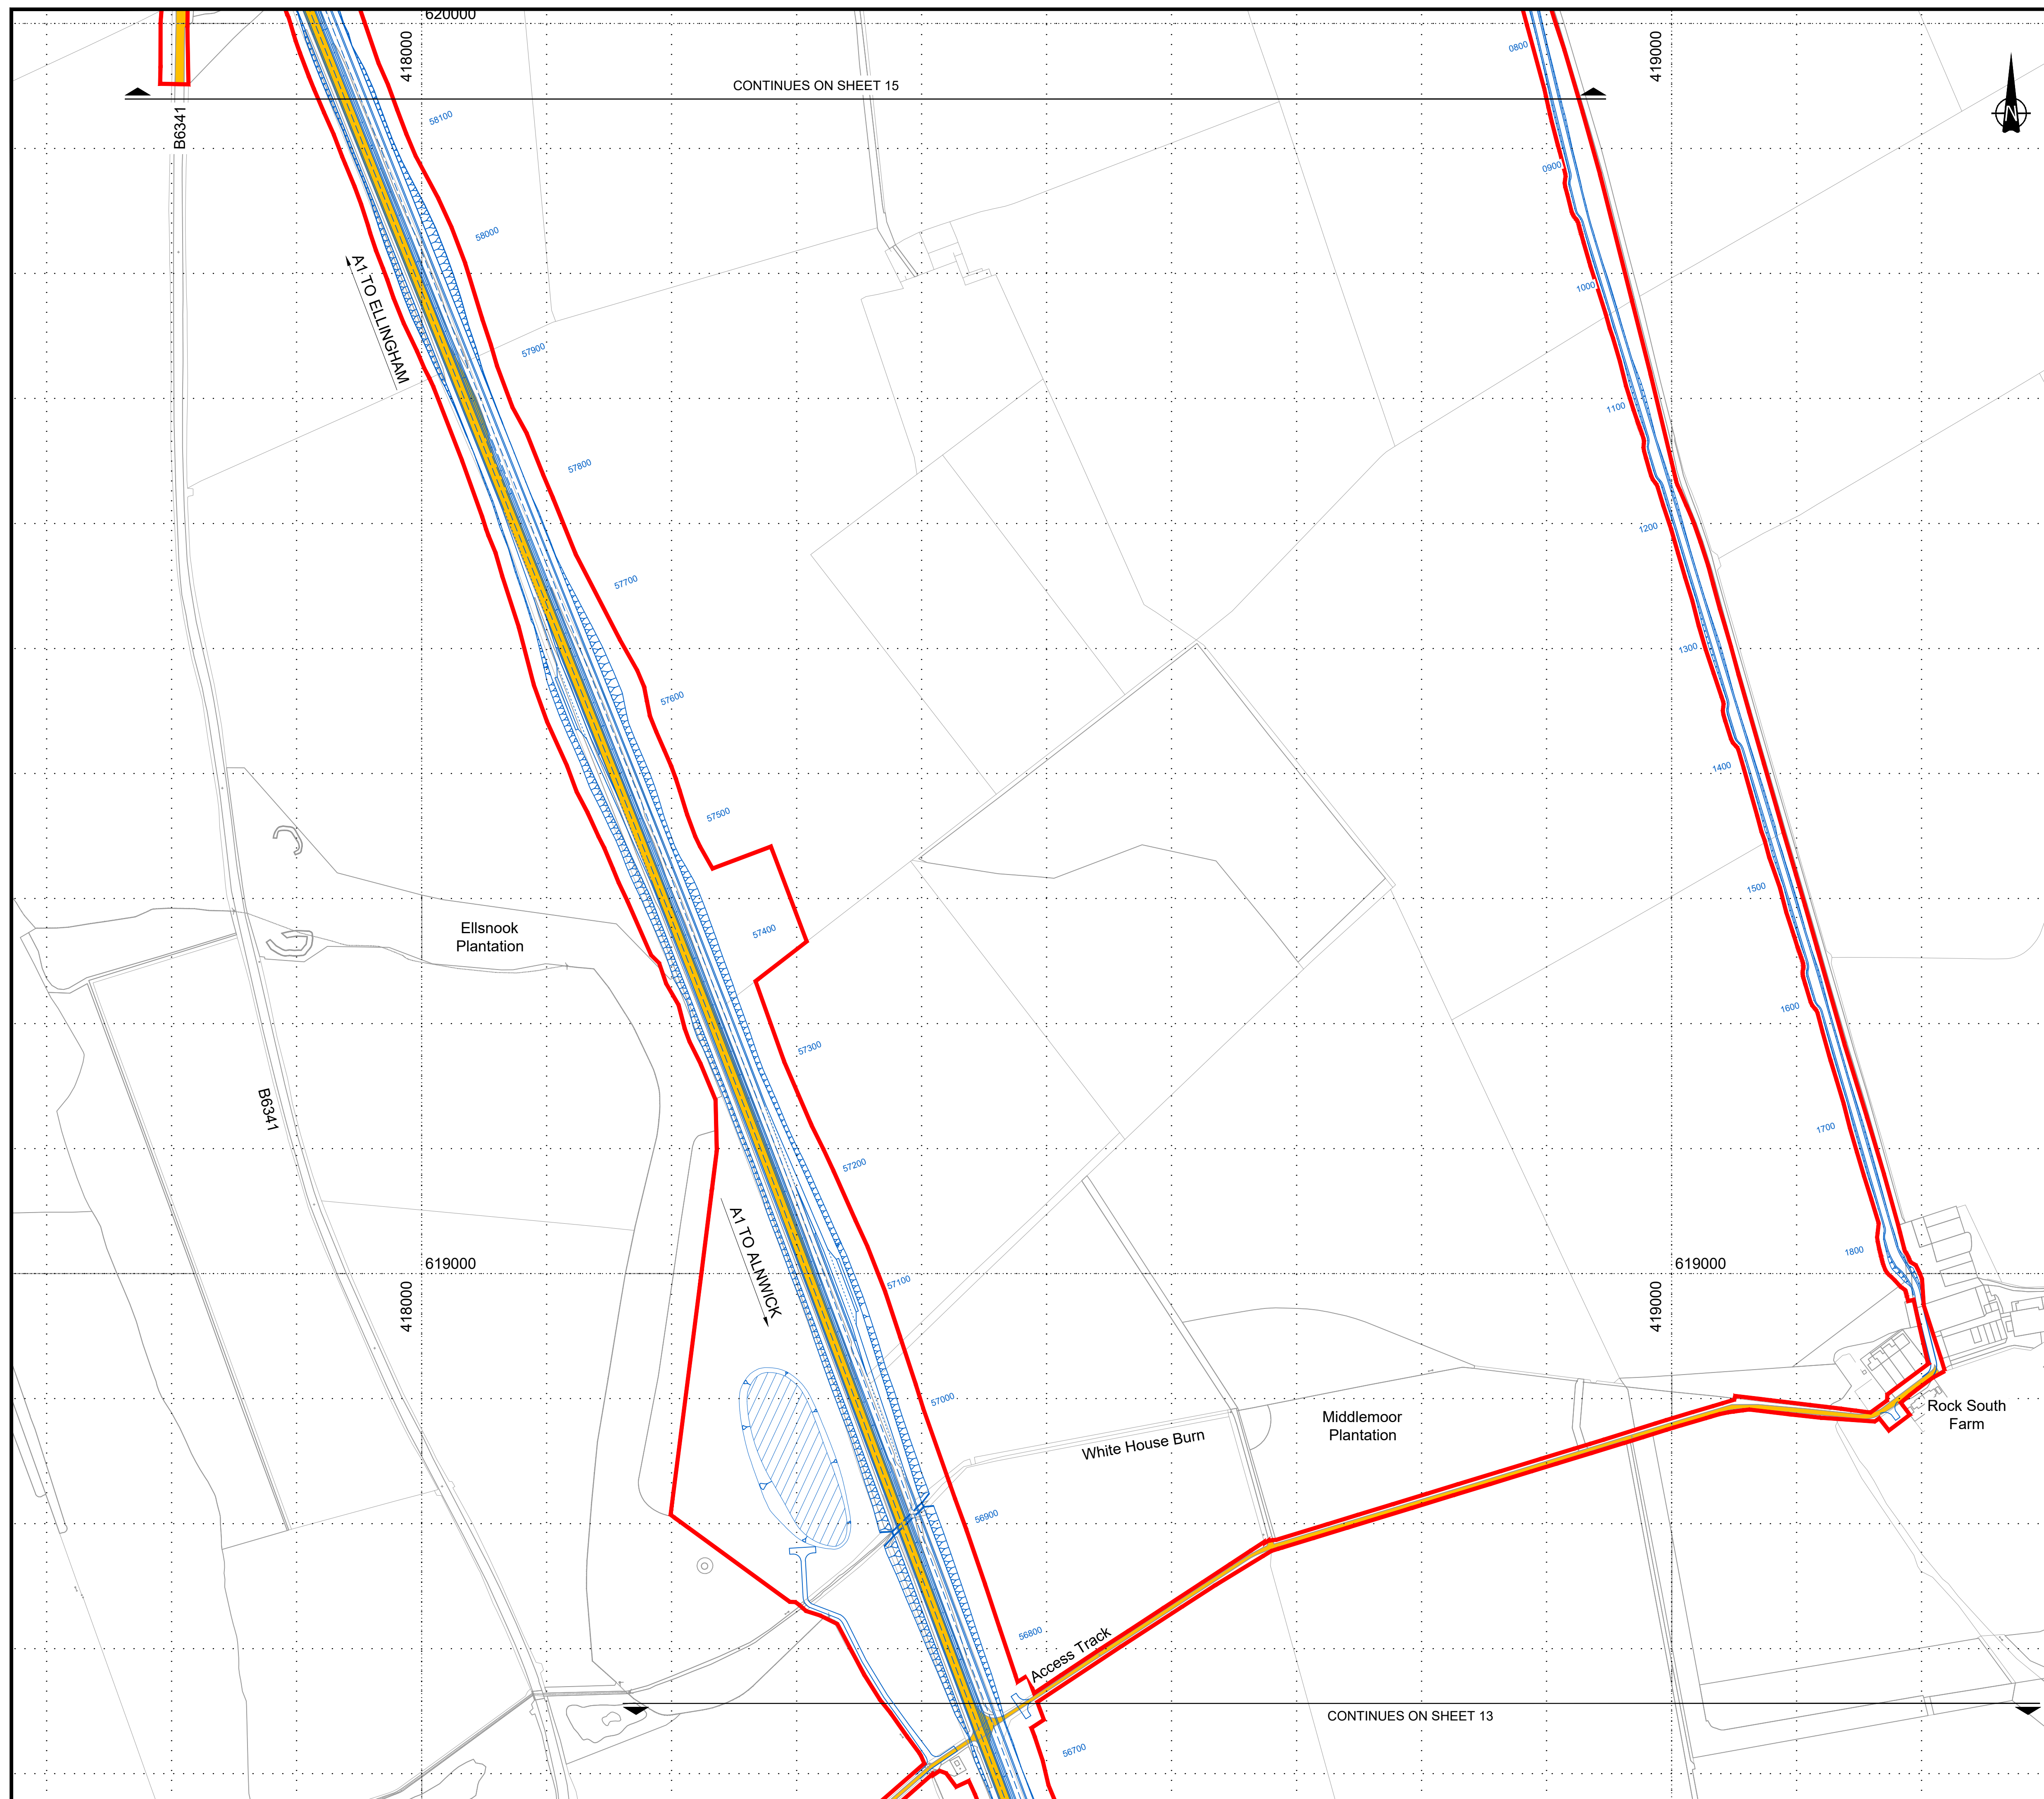


© Crown Copyright and Database Rights 2021 Ordnance Survey 100030649

NOTES:

1. All dimensions and chainages are in metres unless stated otherwise.
2. All structure positions are indicative.
3. Details of external appearance, means of vehicular and pedestrian access and car parking are subject to detailed design work, but will be within the extents of the Order Limits.


KEY:

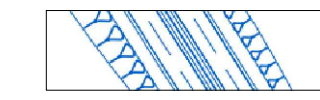

PROPOSED DESIGN
(SHOWN FOR ILLUSTRATIVE PURPOSES ONLY)




ORDER LIMITS

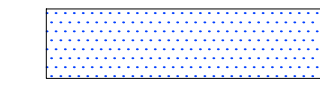

AREA NOT INCLUDED WITHIN ORDER LIMITS



EXISTING CARRIAGEWAY WITHIN THE ORDER LIMITS

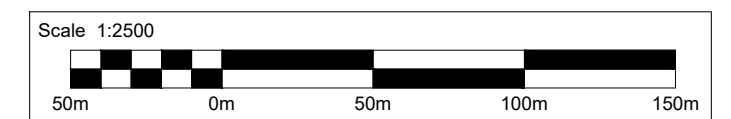

0	12/01/21	DCO SUBMISSION								
Rev.	Date	Description	By	Eng'g Chk'	Disc' Chk'	TP	DD	TK	DM	App'd
Sustainability								Status		
DCO SUBMISSION								A3		

PINS Reference Number **TR010041/APP/2.10**



Project Title	A1 in Northumberland: Morpeth to Ellingham Part B
---------------	--


Drawing Title

EXISTING AND PROPOSED CARRIAGEWAY AREA
WITHIN ORDER LIMITS
REGULATION 5(2)(o)
SHEET 14 OF 19

Scale	Drawn	Eng. Check	Approved	Authorised
1:2500	RP	DD	TK	DM
Original Size	Date	Date	Date	Date
A1	12/01/21	12/01/21	12/01/21	12/01/21

HE551459-WSP-GEN-A2E-DR-CH-02554

0
 Stage Code
 0

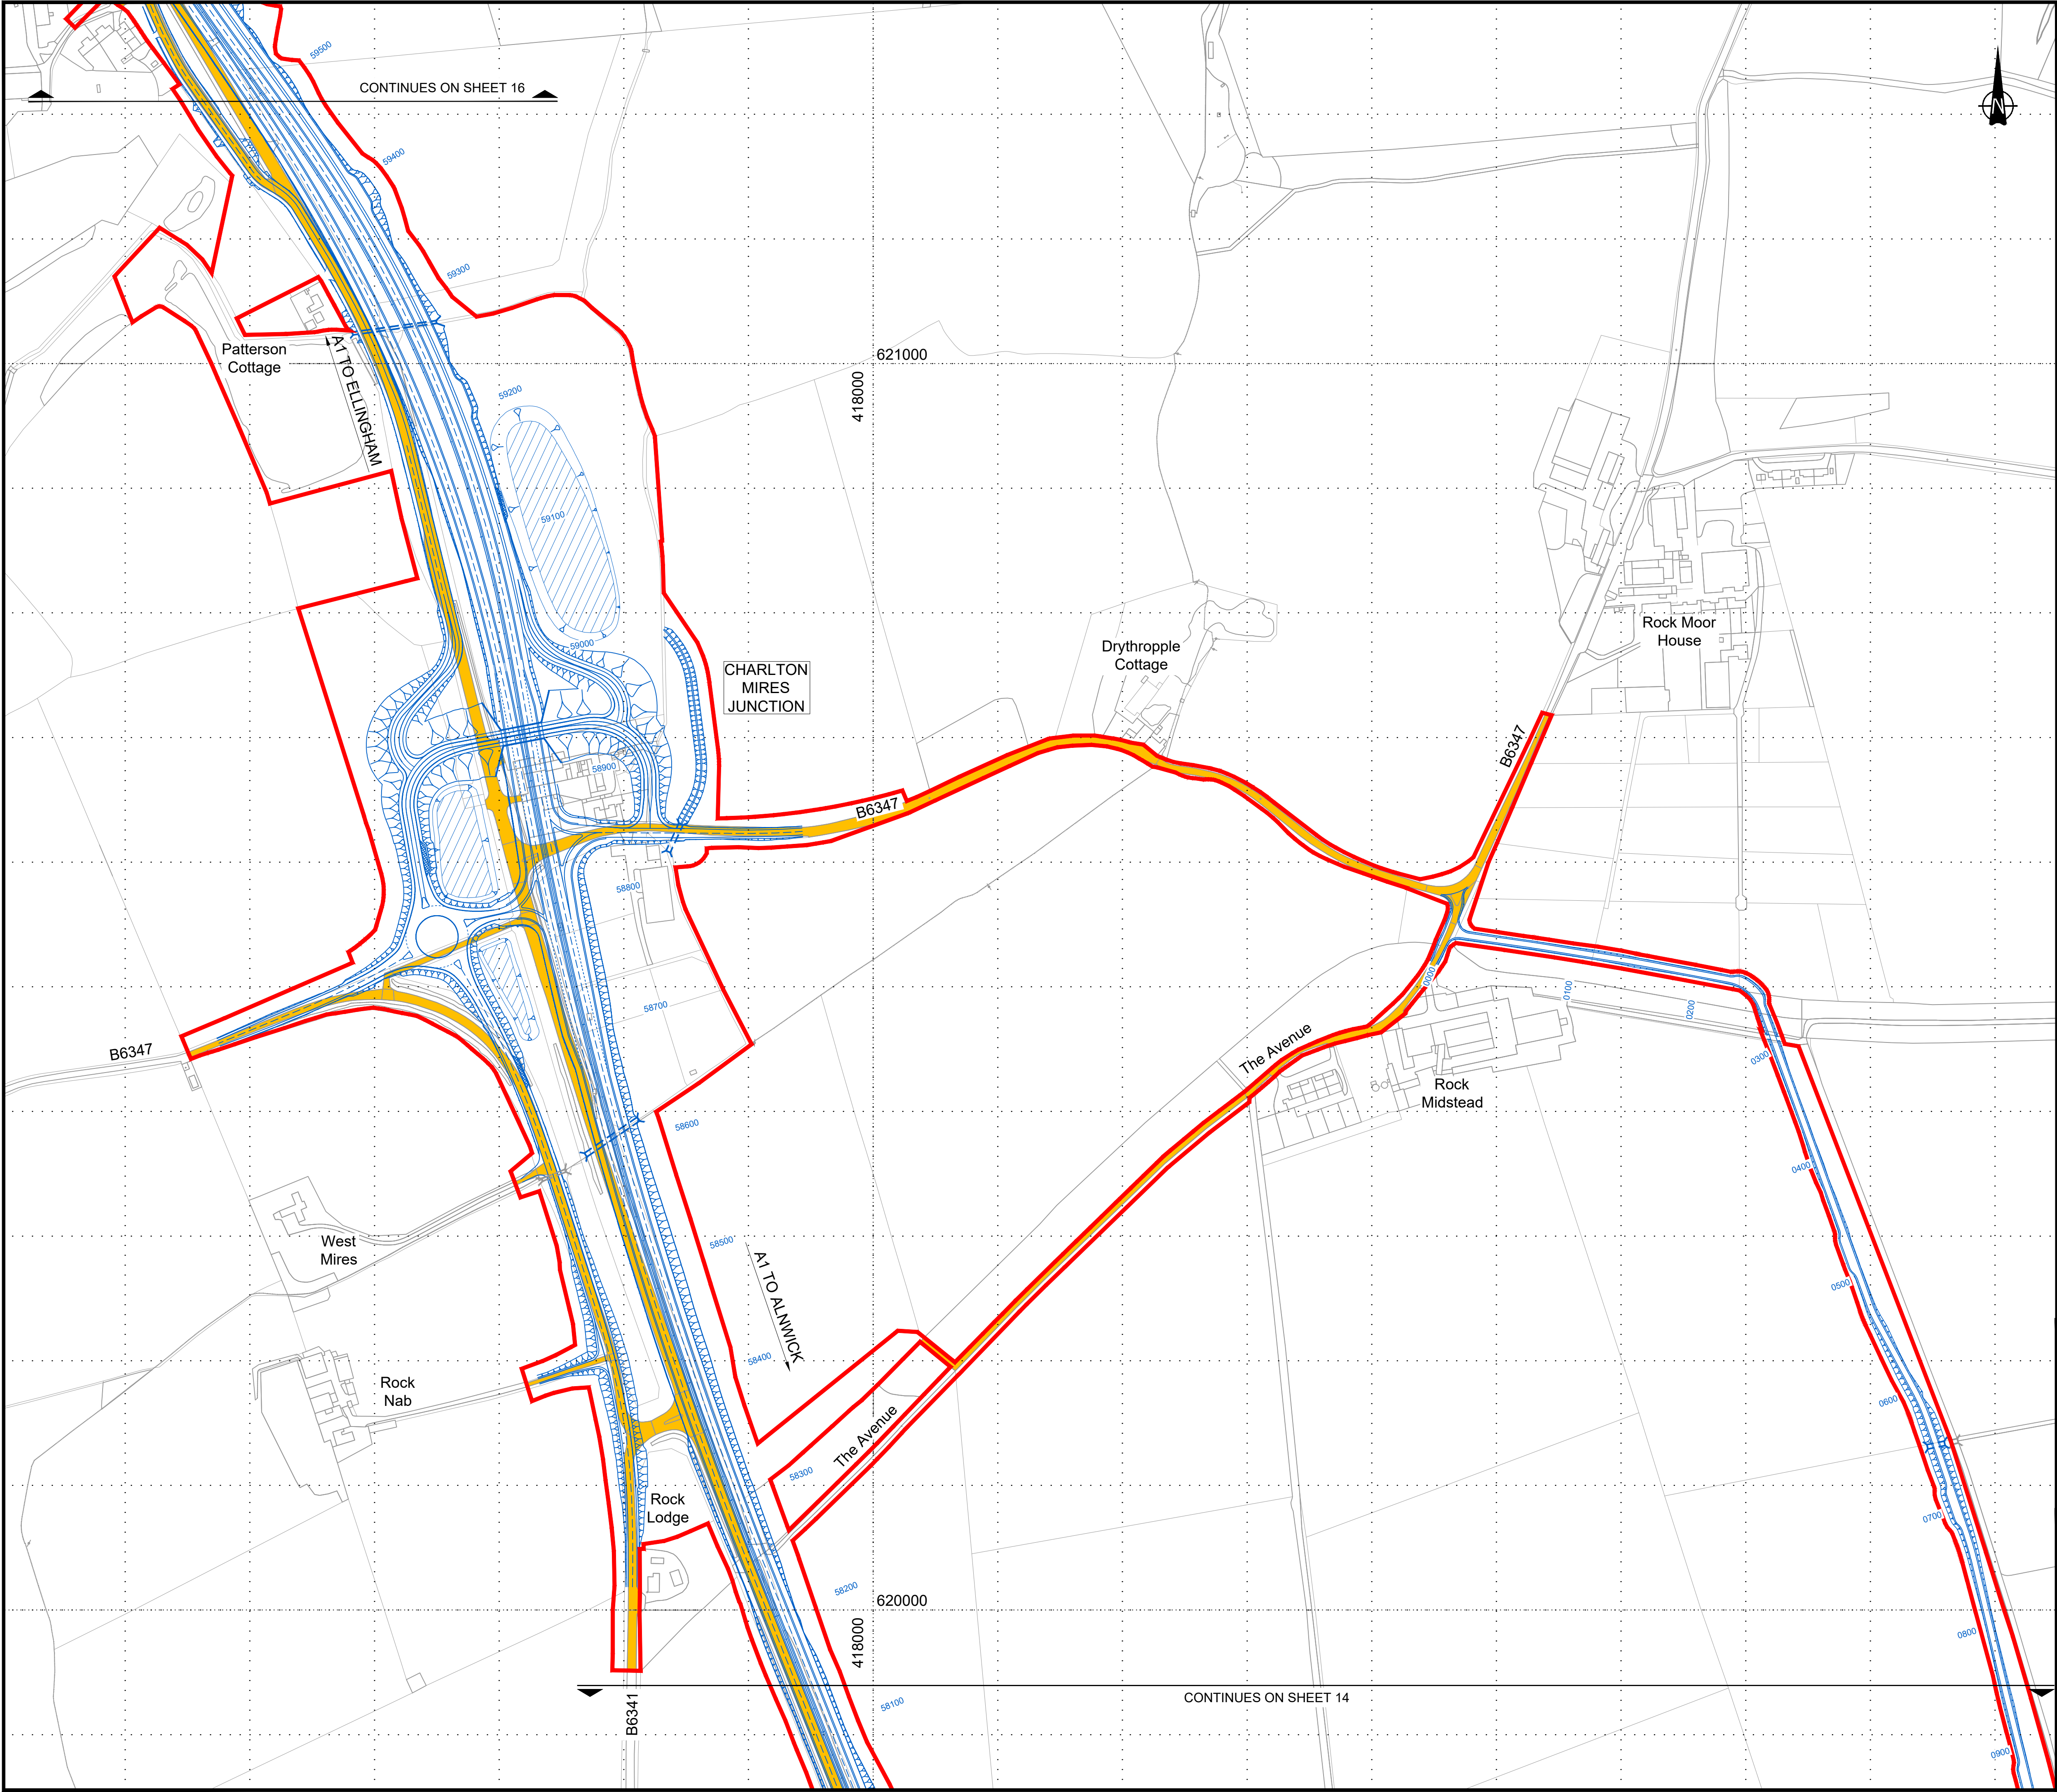

© Crown Copyright and Database Rights 2021 Ordnance Survey 100030649

NOTES:

1. All dimensions and chainages are in metres unless stated otherwise.
2. All structure positions are indicative.
3. Details of external appearance, means of vehicular and pedestrian access and car parking are subject to detailed design work, but will be within the extents of the Order Limits.

KEY:

PROPOSED DESIGN
(SHOWN FOR ILLUSTRATIVE PURPOSES ONLY)

ORDER LIMITS


AREA NOT INCLUDED WITHIN ORDER LIMITS

EXISTING CARRIAGEWAY WITHIN THE ORDER LIMITS

Scale 1:2500

0	12/01/21	DCO SUBMISSION		RP	DD	TK	DM
Rev.	Date	Description		By	Eng' Chk	Disc' Chk	App'd
Suitability							Status
DCO SUBMISSION							A3
PINS Reference Number							
TR010041/APP/2.10							
Client							
Project Title							
A1 in Northumberland: Morpeth to Ellingham Part B							
Drawing Title							
EXISTING AND PROPOSED CARRIAGEWAY AREA WITHIN ORDER LIMITS REGULATION 5(2)(o) SHEET 15 OF 19							
Scale	1:2500	Drawn	RP	Eng. Check	DD	Approved	TK
Original Size	A1	Date	12/01/21	Date	12/01/21	Date	12/01/21
Drawing Number							Revision
HE551459-WSP-GEN-A2E-DR-CH-02555							0
							PW Stage Code
							0

Drawing Number	Revision
	0
HE551459-WSP-GEN-A2E-DR-CH-02556	PW Stage Code
	0

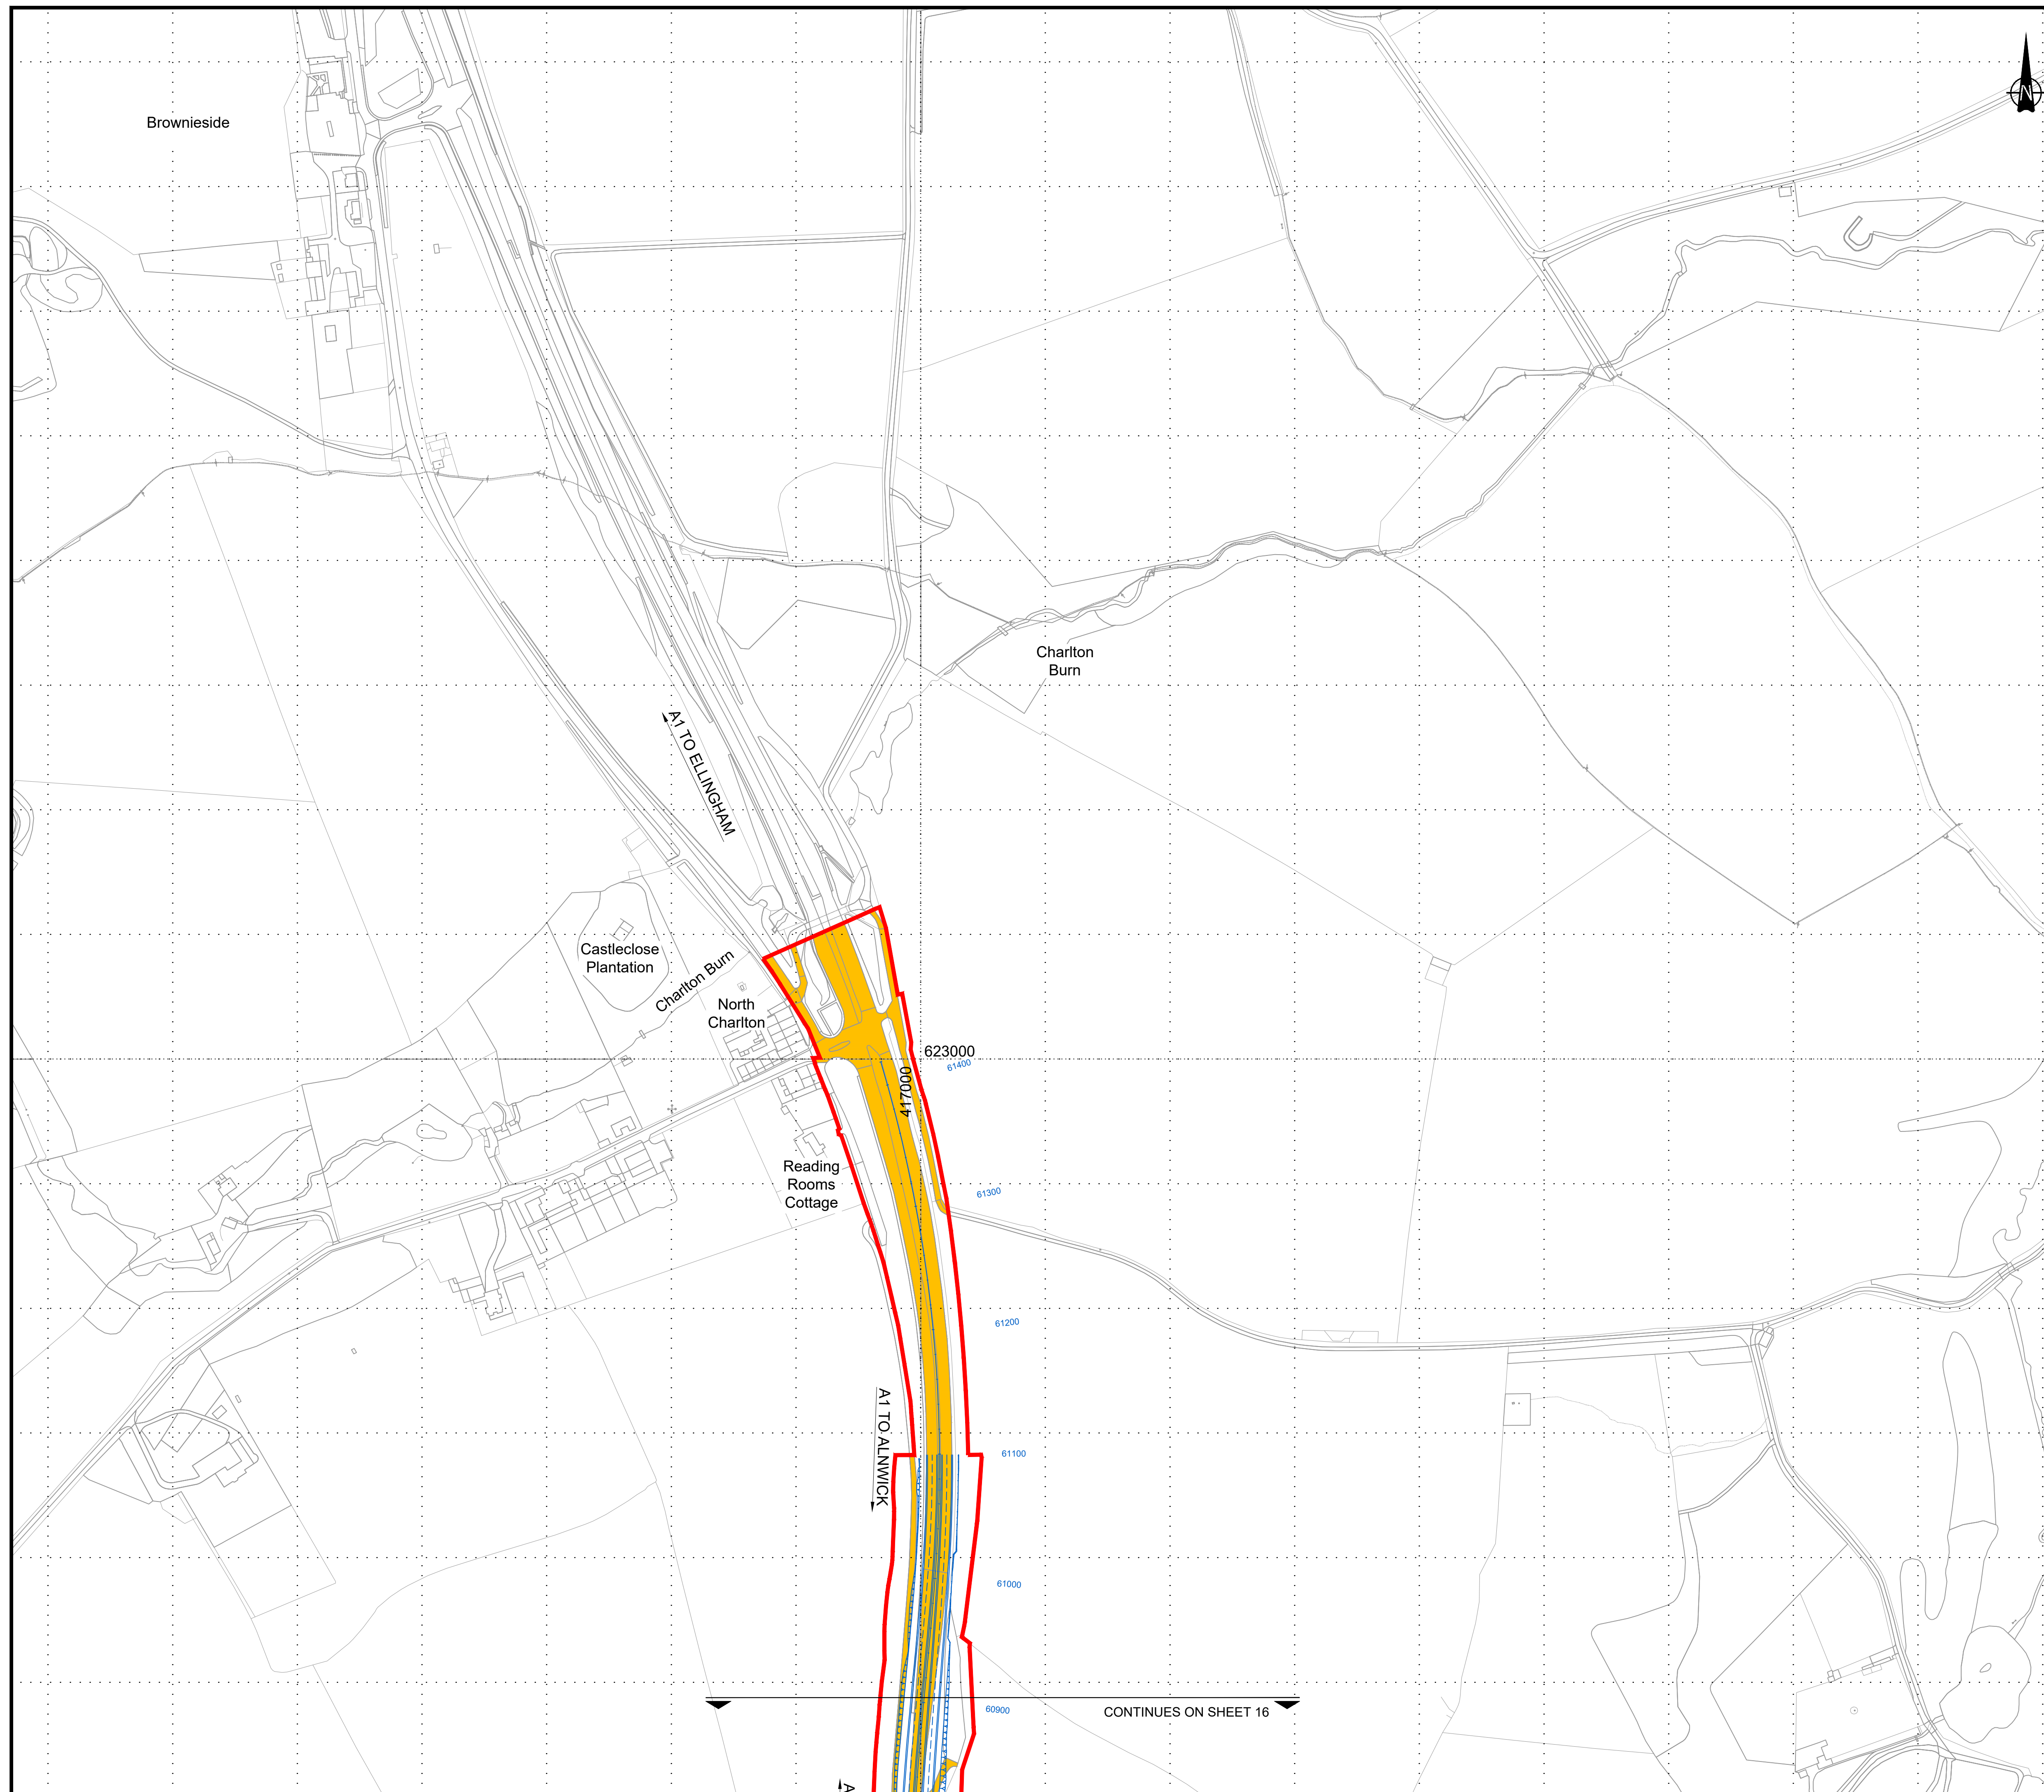


© Crown Copyright and Database Rights 2021 Ordnance Survey 100030649

NOTES:

1. All dimensions and chainages are in metres unless stated otherwise.
2. All structure positions are indicative.
3. Details of external appearance, means of vehicular and pedestrian access and car parking are subject to detailed design work, but will be within the extents of the Order Limits.


KEY:

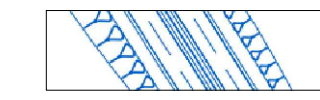

PROPOSED DESIGN
(SHOWN FOR ILLUSTRATIVE PURPOSES ONLY)




ORDER LIMITS

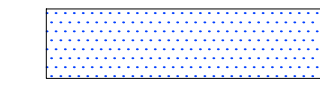

AREA NOT INCLUDED WITHIN ORDER LIMITS



EXISTING CARRIAGEWAY WITHIN THE ORDER LIMITS

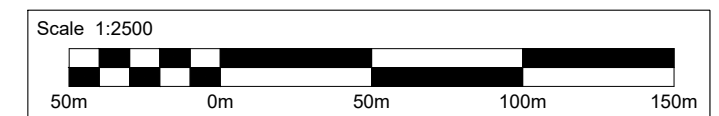

0	12/01/21	DCO SUBMISSION	RP	DD	TK	DM	
Rev.	Date	Description	By	Eng' Ch'k	Disc' Ch'k	App'd	

Suitability	DCO SUBMISSION	Status	A3
-------------	----------------	--------	----

PINS Reference Number **TR010041/APP/2.10**



Project Title	A1 in Northumberland: Morpeth to Ellingham Part B
---------------	--

Drawing Title


EXISTING AND PROPOSED CARRIAGEWAY AREA
WITHIN ORDER LIMITS
REGULATION 5(2)(o)
SHEET 17 OF 19

Scale 1:2500	Drawn RP	Eng. Check DD	Approved TK	Authorised DM
Original Size A1	Date 12/01/21	Date 12/01/21	Date 12/01/21	Date 12/01/21

HE551459-WSP-GEN-A2E-DR-CH-02557

0
 Stage Code
 0

CONTINUES ON SHEET 16

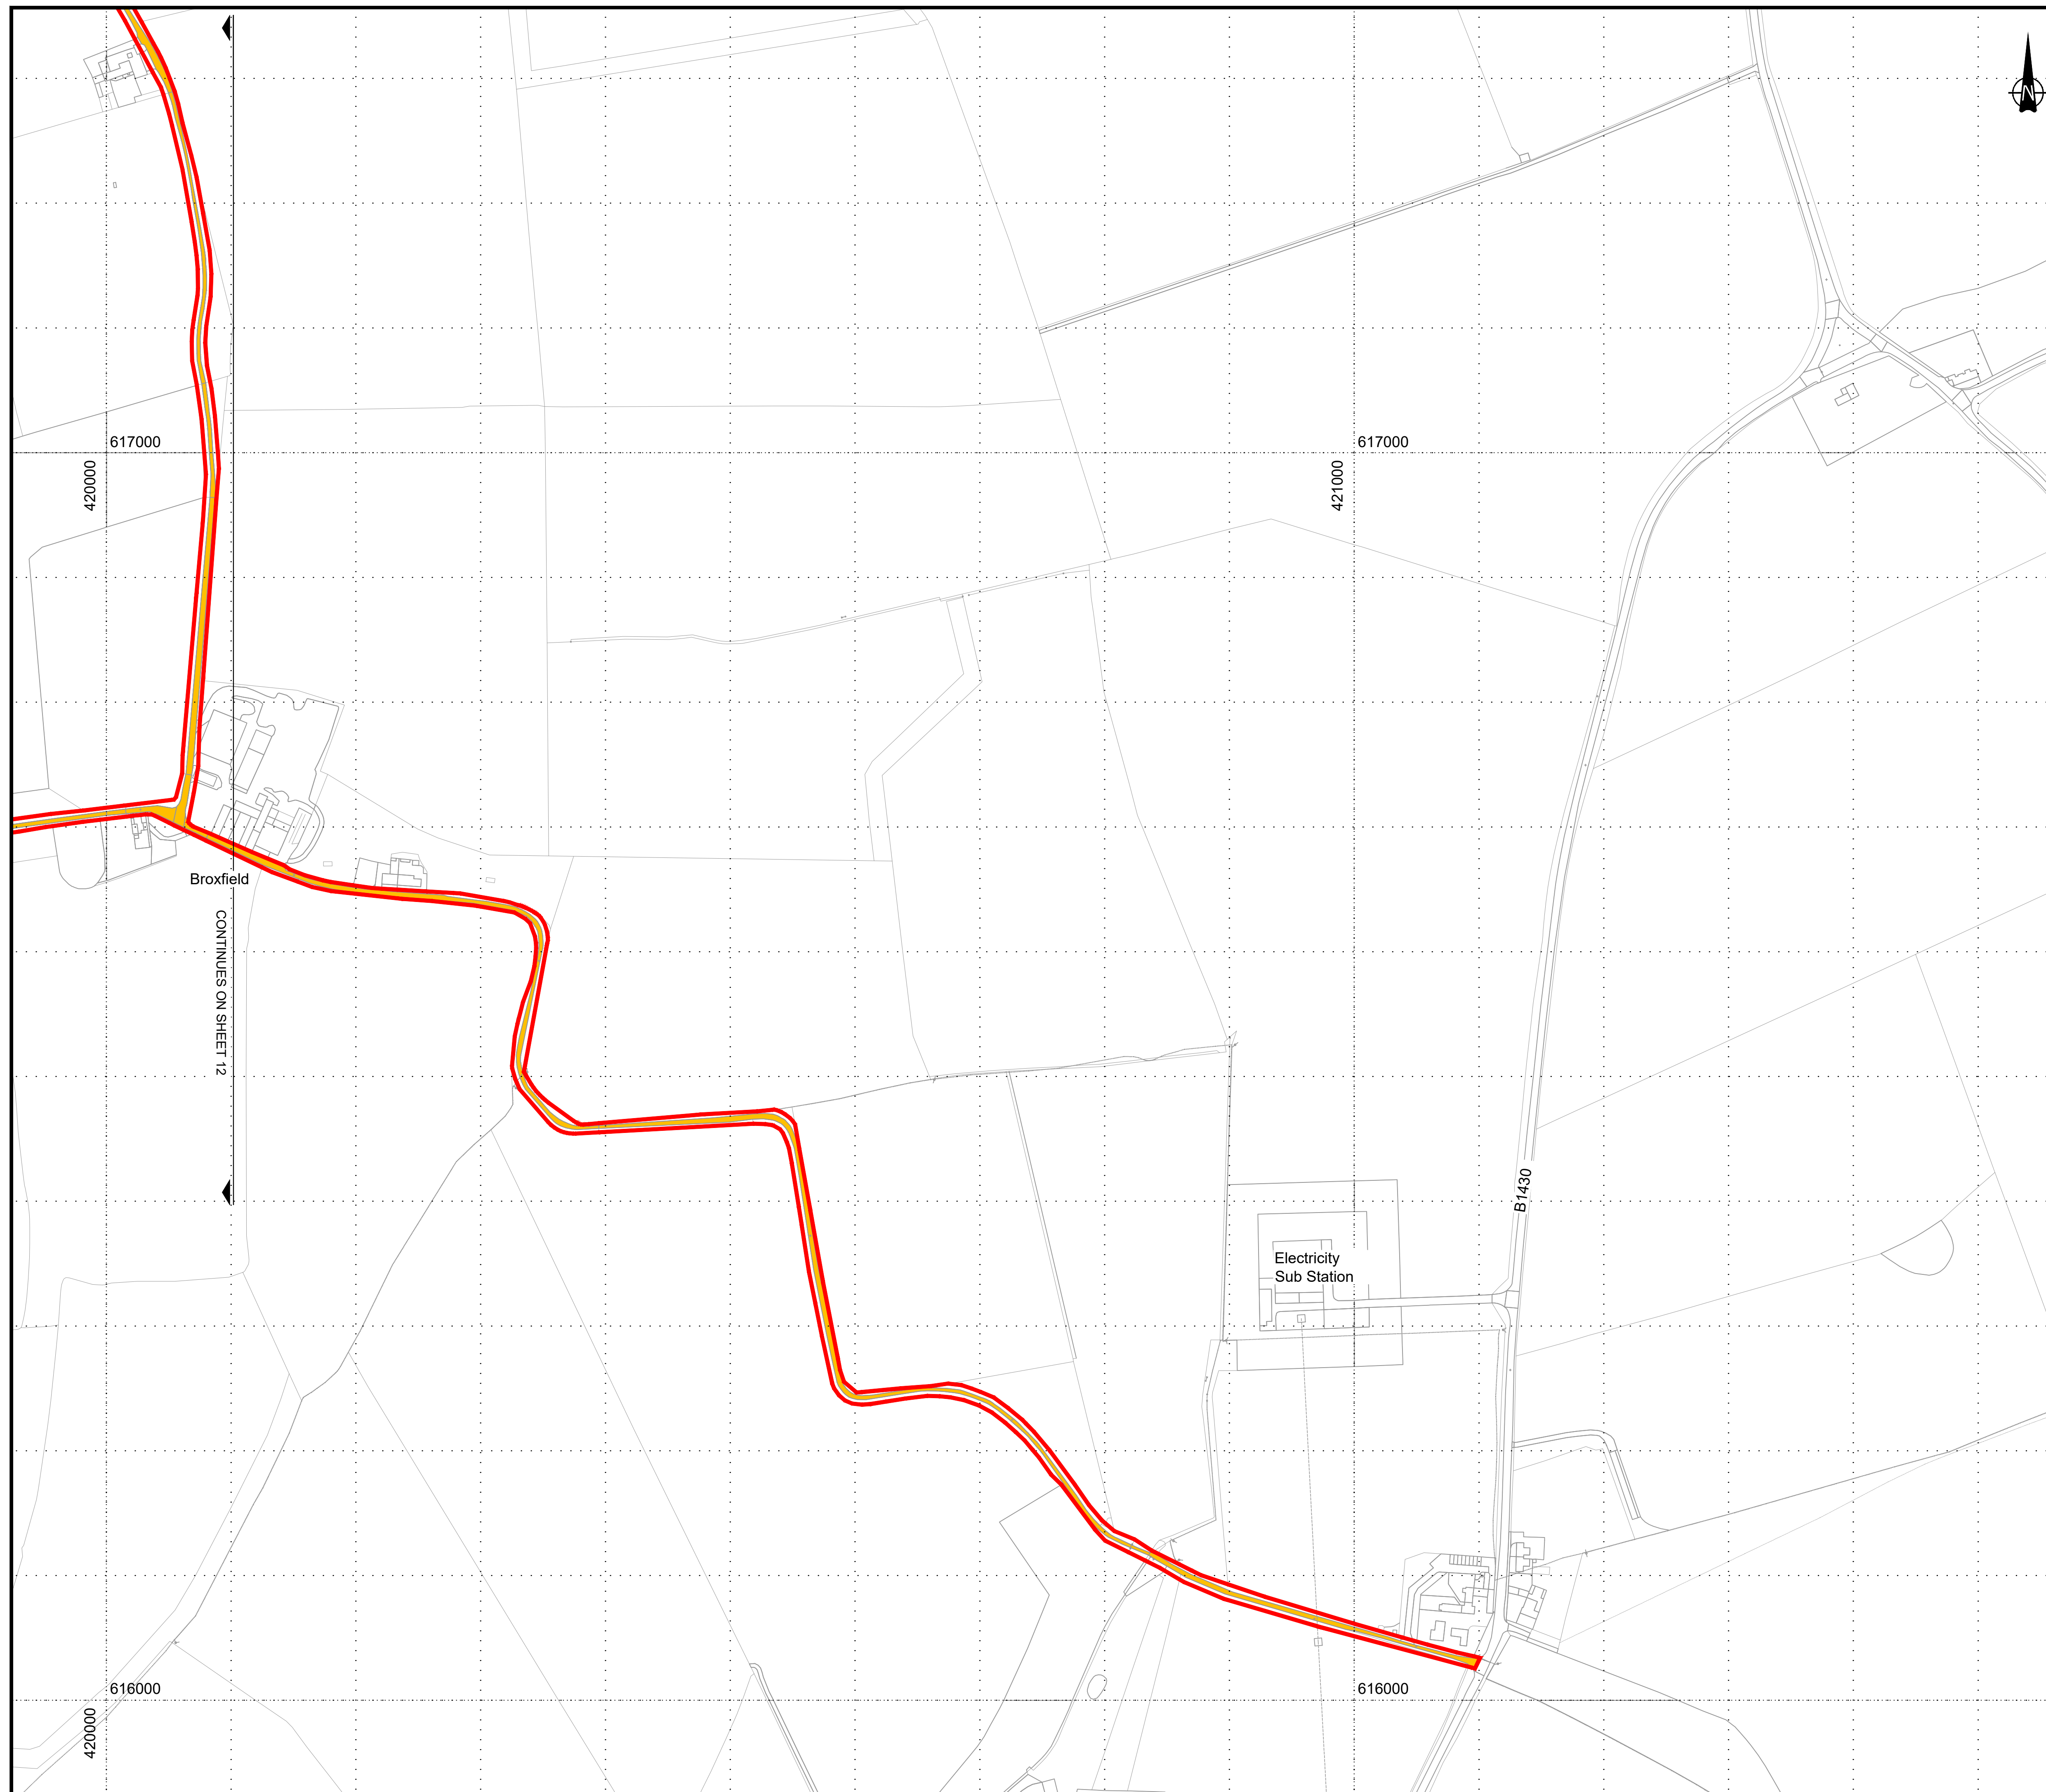


© Crown Copyright and Database Rights 2021 Ordnance Survey 100030649

NOTES:

1. All dimensions and chainages are in metres unless stated otherwise.
2. All structure positions are indicative.
3. Details of external appearance, means of vehicular and pedestrian access and car parking are subject to detailed design work, but will be within the extents of the Order Limits.


KEY:

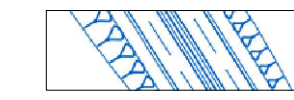

PROPOSED DESIGN
(SHOWN FOR ILLUSTRATIVE PURPOSES ONLY)




ORDER LIMITS

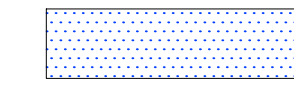


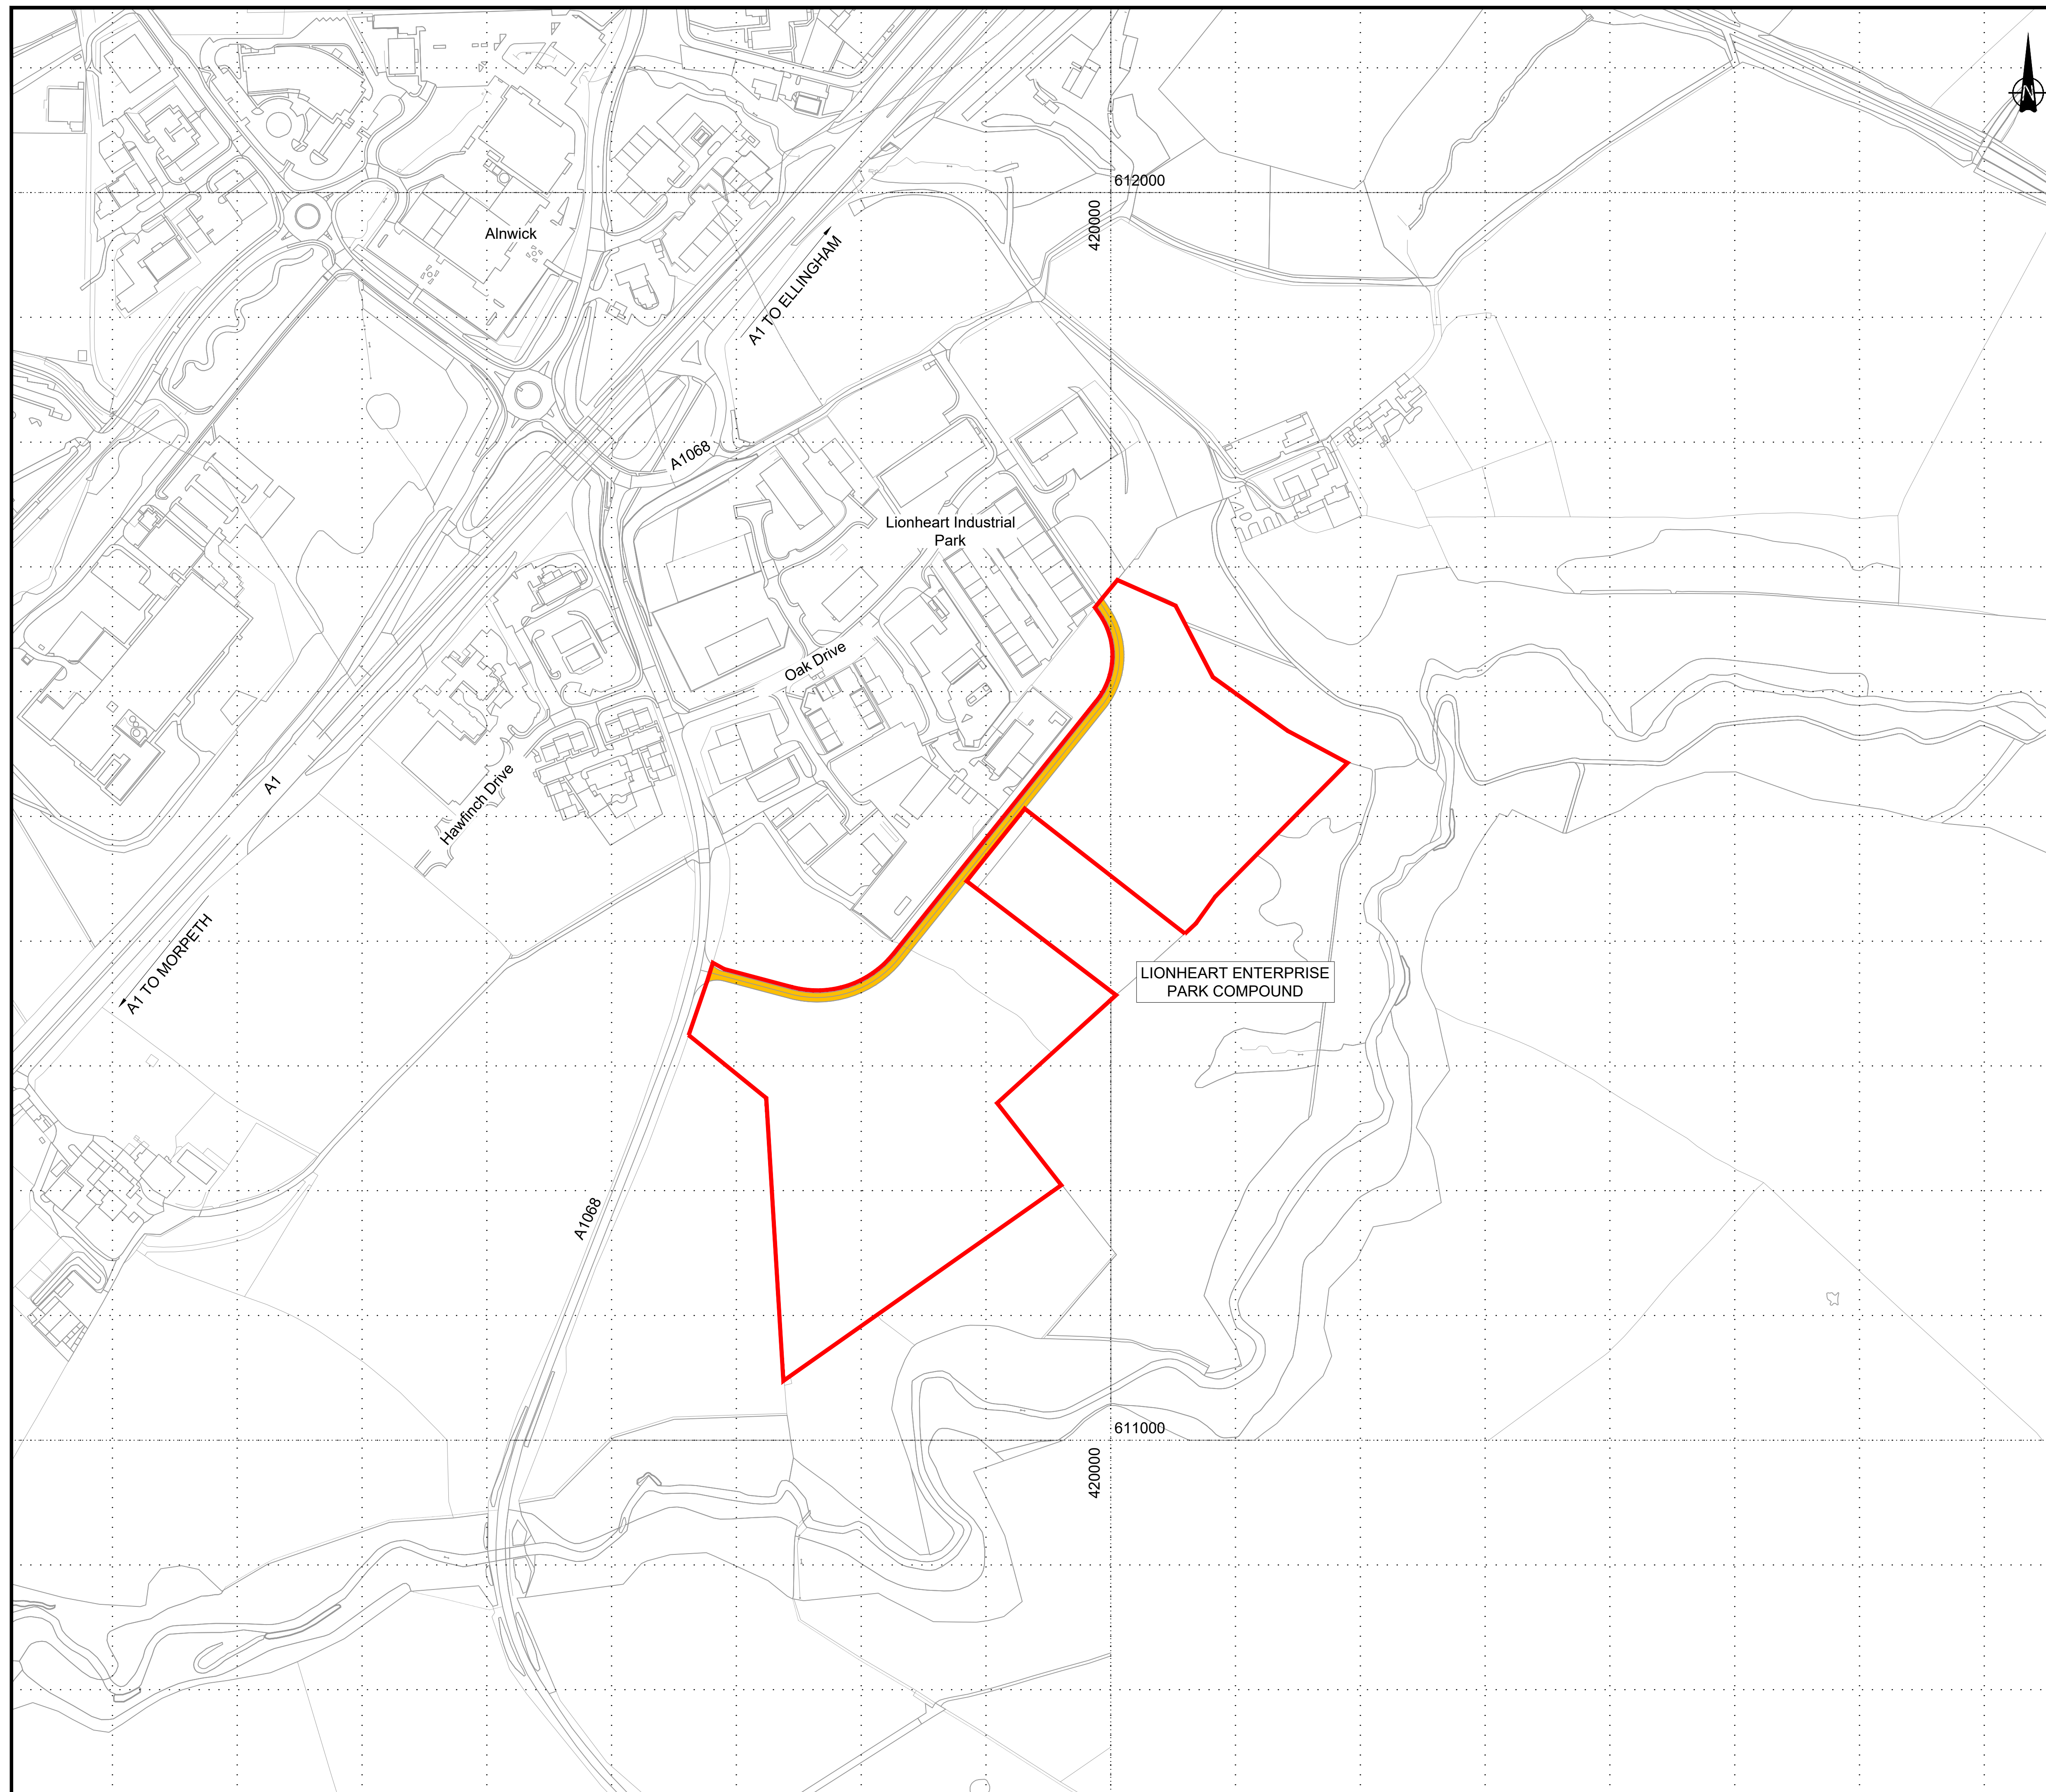
AREA NOT INCLUDED WITHIN ORDER LIMITS



EXISTING CARRIAGEWAY WITHIN THE
ORDER LIMITS

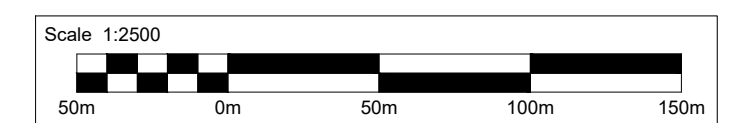

0	12/01/21	DCO SUBMISSION				RP	DD	TK	DM
Rev.	Date	Description				By	Eng' Chk	Disc' Chk	App'd
Suitability								Status	
DCO SUBMISSION								A3	
PINS Reference Number									
TR010041/APP/2.10									
Client									
									
Project Title									
A1 in Northumberland: Morpeth to Ellingham Part B									
Drawing Title									
EXISTING AND PROPOSED CARRIAGEWAY AREA WITHIN ORDER LIMITS REGULATION 5(2)(o) SHEET 18 OF 19									
Scale	Drawn	RP	Eng. Check	DD	Approved	TK	Authorised	DM	
1:2500									
Original Size	Date		Date		Date		Date		
A1	12/01/21		12/01/21		12/01/21		12/01/21		12/01/21
Drawing Number								Revision	
HE551459-WSP-GEN-A2E-DR-CH-02558								0	
								PW Stage Code	
								0	




© Crown Copyright and Database Rights 2021 Ordnance Survey 100030649

NOTES:

1. All dimensions and chainages are in metres unless stated otherwise.
2. All structure positions are indicative.
3. Details of external appearance, means of vehicular and pedestrian access and car parking are subject to detailed design work, but will be within the extents of the Order Limits.


KEY:

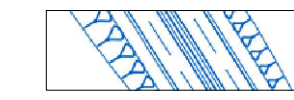

PROPOSED DESIGN
(SHOWN FOR ILLUSTRATIVE PURPOSES ONLY)




ORDER LIMITS

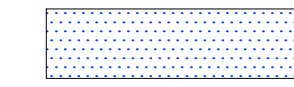


AREA NOT INCLUDED WITHIN ORDER LIMITS



EXISTING CARRIAGEWAY WITHIN THE ORDER LIMITS

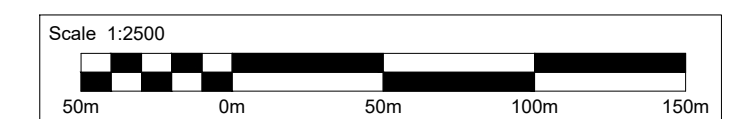

0	12/01/21	DCO SUBMISSION				RP	DD	TK	D
Rev.	Date	Description				By	Eng' Chk'	Disc' Chk'	Ap
Suitability								Status	A3
PINS Reference Number						TR010041/APP/2.10			
Client									
									
Project Title									
A1 in Northumberland: Morpeth to Ellingham Part B									
Drawing Title									
EXISTING AND PROPOSED CARRIAGEWAY AREA WITHIN ORDER LIMITS REGULATION 5(2)(o) SHEET 19 OF 19									
Scale	Drawn	Eng. Check	Approved	Authorised					
1:2500	RP	DD	TK	DM					
Original Size	Date	Date	Date	Date			Date		
A1	12/01/21	12/01/21	12/01/21	12/01/21			12/01/21		
Drawing Number								Revision	
HE551459-WSP-GEN-A2E-DR-CH-02559								0	
								PW Stage Code	
								0	

© Crown copyright 2021.

You may re-use this information (not including logos) free of charge in any format or medium, under the terms of the Open Government Licence. To view this licence:

visit www.nationalarchives.gov.uk/doc/open-government-licence/

write to the **Information Policy Team, The National Archives,**

Kew, London TW9 4DU, or email

psi@nationalarchives.gsi.gov.uk.

This document is also available on our website at www.gov.uk/highways

If you have any enquiries about this document A1inNorthumberland@highwaysengland.co.uk or call **0300 470 4580***.

*Calls to 03 numbers cost no more than a national rate call to an 01 or 02 number and must count towards any inclusive minutes in the same way as 01 and 02 calls.

These rules apply to calls from any type of line including mobile, BT, other fixed line or payphone. Calls may be recorded or monitored.

Registered office Bridge House, 1 Walnut Tree Close, Guildford GU1 4LZ
Highways England Company Limited registered in England and Wales number 09346363