

TREE PLANTING GUIDELINES

TREE PLANTING GUIDELINES



**Large growing species of:
Poplars and Willows**

10.0 m



**Large Conifers and Deciduous Forest
Trees**

- | | | |
|------------|----------------|--------|
| Scots Pine | Horse Chestnut | Apple |
| Black Pine | Sweet Chestnut | Pear |
| Cedar | London Plane | Plum |
| Larch | Hornbeam | Cherry |
| Ash | Lime Alder | Lime |
| Beech | Elm | |
| Sycamore | Oak | |

6.0 m




Dwarf Stock Fruit Trees

Amenity Trees

Ornamental

- | | |
|-------------|-----------------|
| Field Maple | Mountain Ash |
| Wild Cherry | Whitebeam |
| Crab Apple | Cockspur Thorn |
| Cobnut | False Acacia |
| Birch | Lawsons Cypress |
| Elder | |

3.0 m

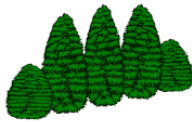

Shrub Planting

Fruit

- | | | |
|-----------------|-------------|--------------|
| Holly | Dogwood | Gooseberries |
| Laurel | Spindle | Raspberries |
| Privet | Guelderrose | Currants |
| Rhododendron | | Roses |
| Christmas Trees | | Loganberries |

1.5 m



Hedgeplants and Groundcovers

Hedgeplants only where necessary over
the pipeline, road and field crossings etc.

- | | | |
|-------------------------------|------------|-------------|
| Ground Cover: Hawthorn | Blackthorn | Heathers |
| Snowberry | Berberis | Cotoneaster |

Distance from Pipeline

