


- Route Alignment
- Existing A66
- Order Limits
- - - Study Area 1000m
- OS Mapped Springs
- ⊕ Enclosed Depressions
- ⚡ Known Caves
- BGS 1:50K Bedrock
- Alston Formation - Mudstone Sandstone and Siltstone
- Alston Formation - Sandstone
- Belah Dolomite

- Brockram Breccia
- Crag Limestone
- Eden Shales
- Evaporite - Gypsum
- Four Fathom Limestone
- Great Limestone Member
- Little Limestone
- Penrith Sandstone
- St Bees Sandstone Member
- Stainmore Formation - Mudstone, Siltstone and Sandstone
- Three Yard Limestone

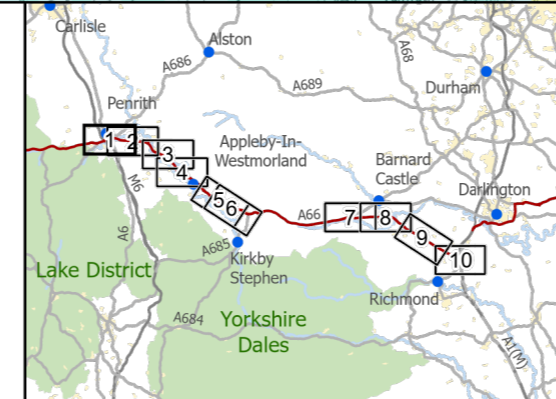

**national highways**

3 Piccadilly Place  
Manchester  
M1 3BN

P02	First Issue	CESL	LHAN	MBRE	AMIT	KWHA
		29/03/22	29/03/22	29/03/22	26/04/22	26/04/22
Revision	Created	Checked	Reviewed	Approved	Authorised	




Kilometres

Scale @ A3: 1:25,000 | Project Ref No HE565627 | Stage: Stage 3

© Crown copyright and database rights (2022). All rights reserved. OS 100030649. Contains public sector information licensed under the Open Government Licence v3.0. Contains British Geological Survey materials © UKRI 2022

Project Name <b>A66 Northern Trans-Pennine Project</b>			
Map Title <b>Figure 14.8.2</b>			
Karst Desktop Study (Features within 1km)			
Scheme: 0102, M6 Junction 40 to Kemplay Bank			
Sheet 1 of 10			
Map Number	Project	Originator	Volume
HE565627	-	AMY	- EWE
S00		MP - LD - 011260	
Location		Type	Role   Number
Suitability	Suitability Description		Revision
S4	FIT FOR STAGE APPROVAL		P02



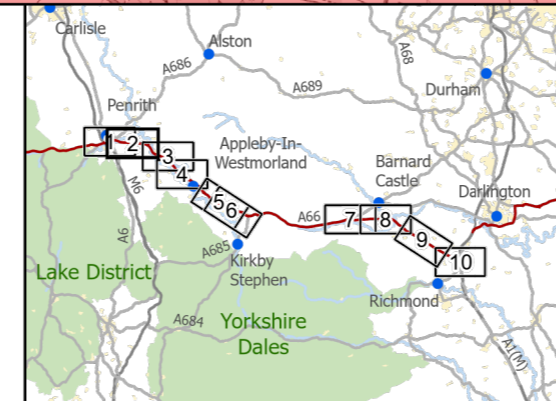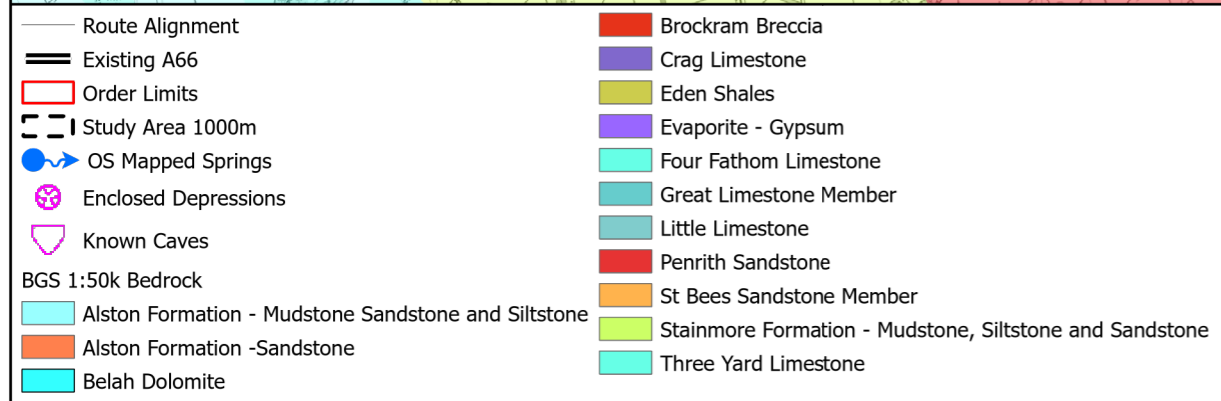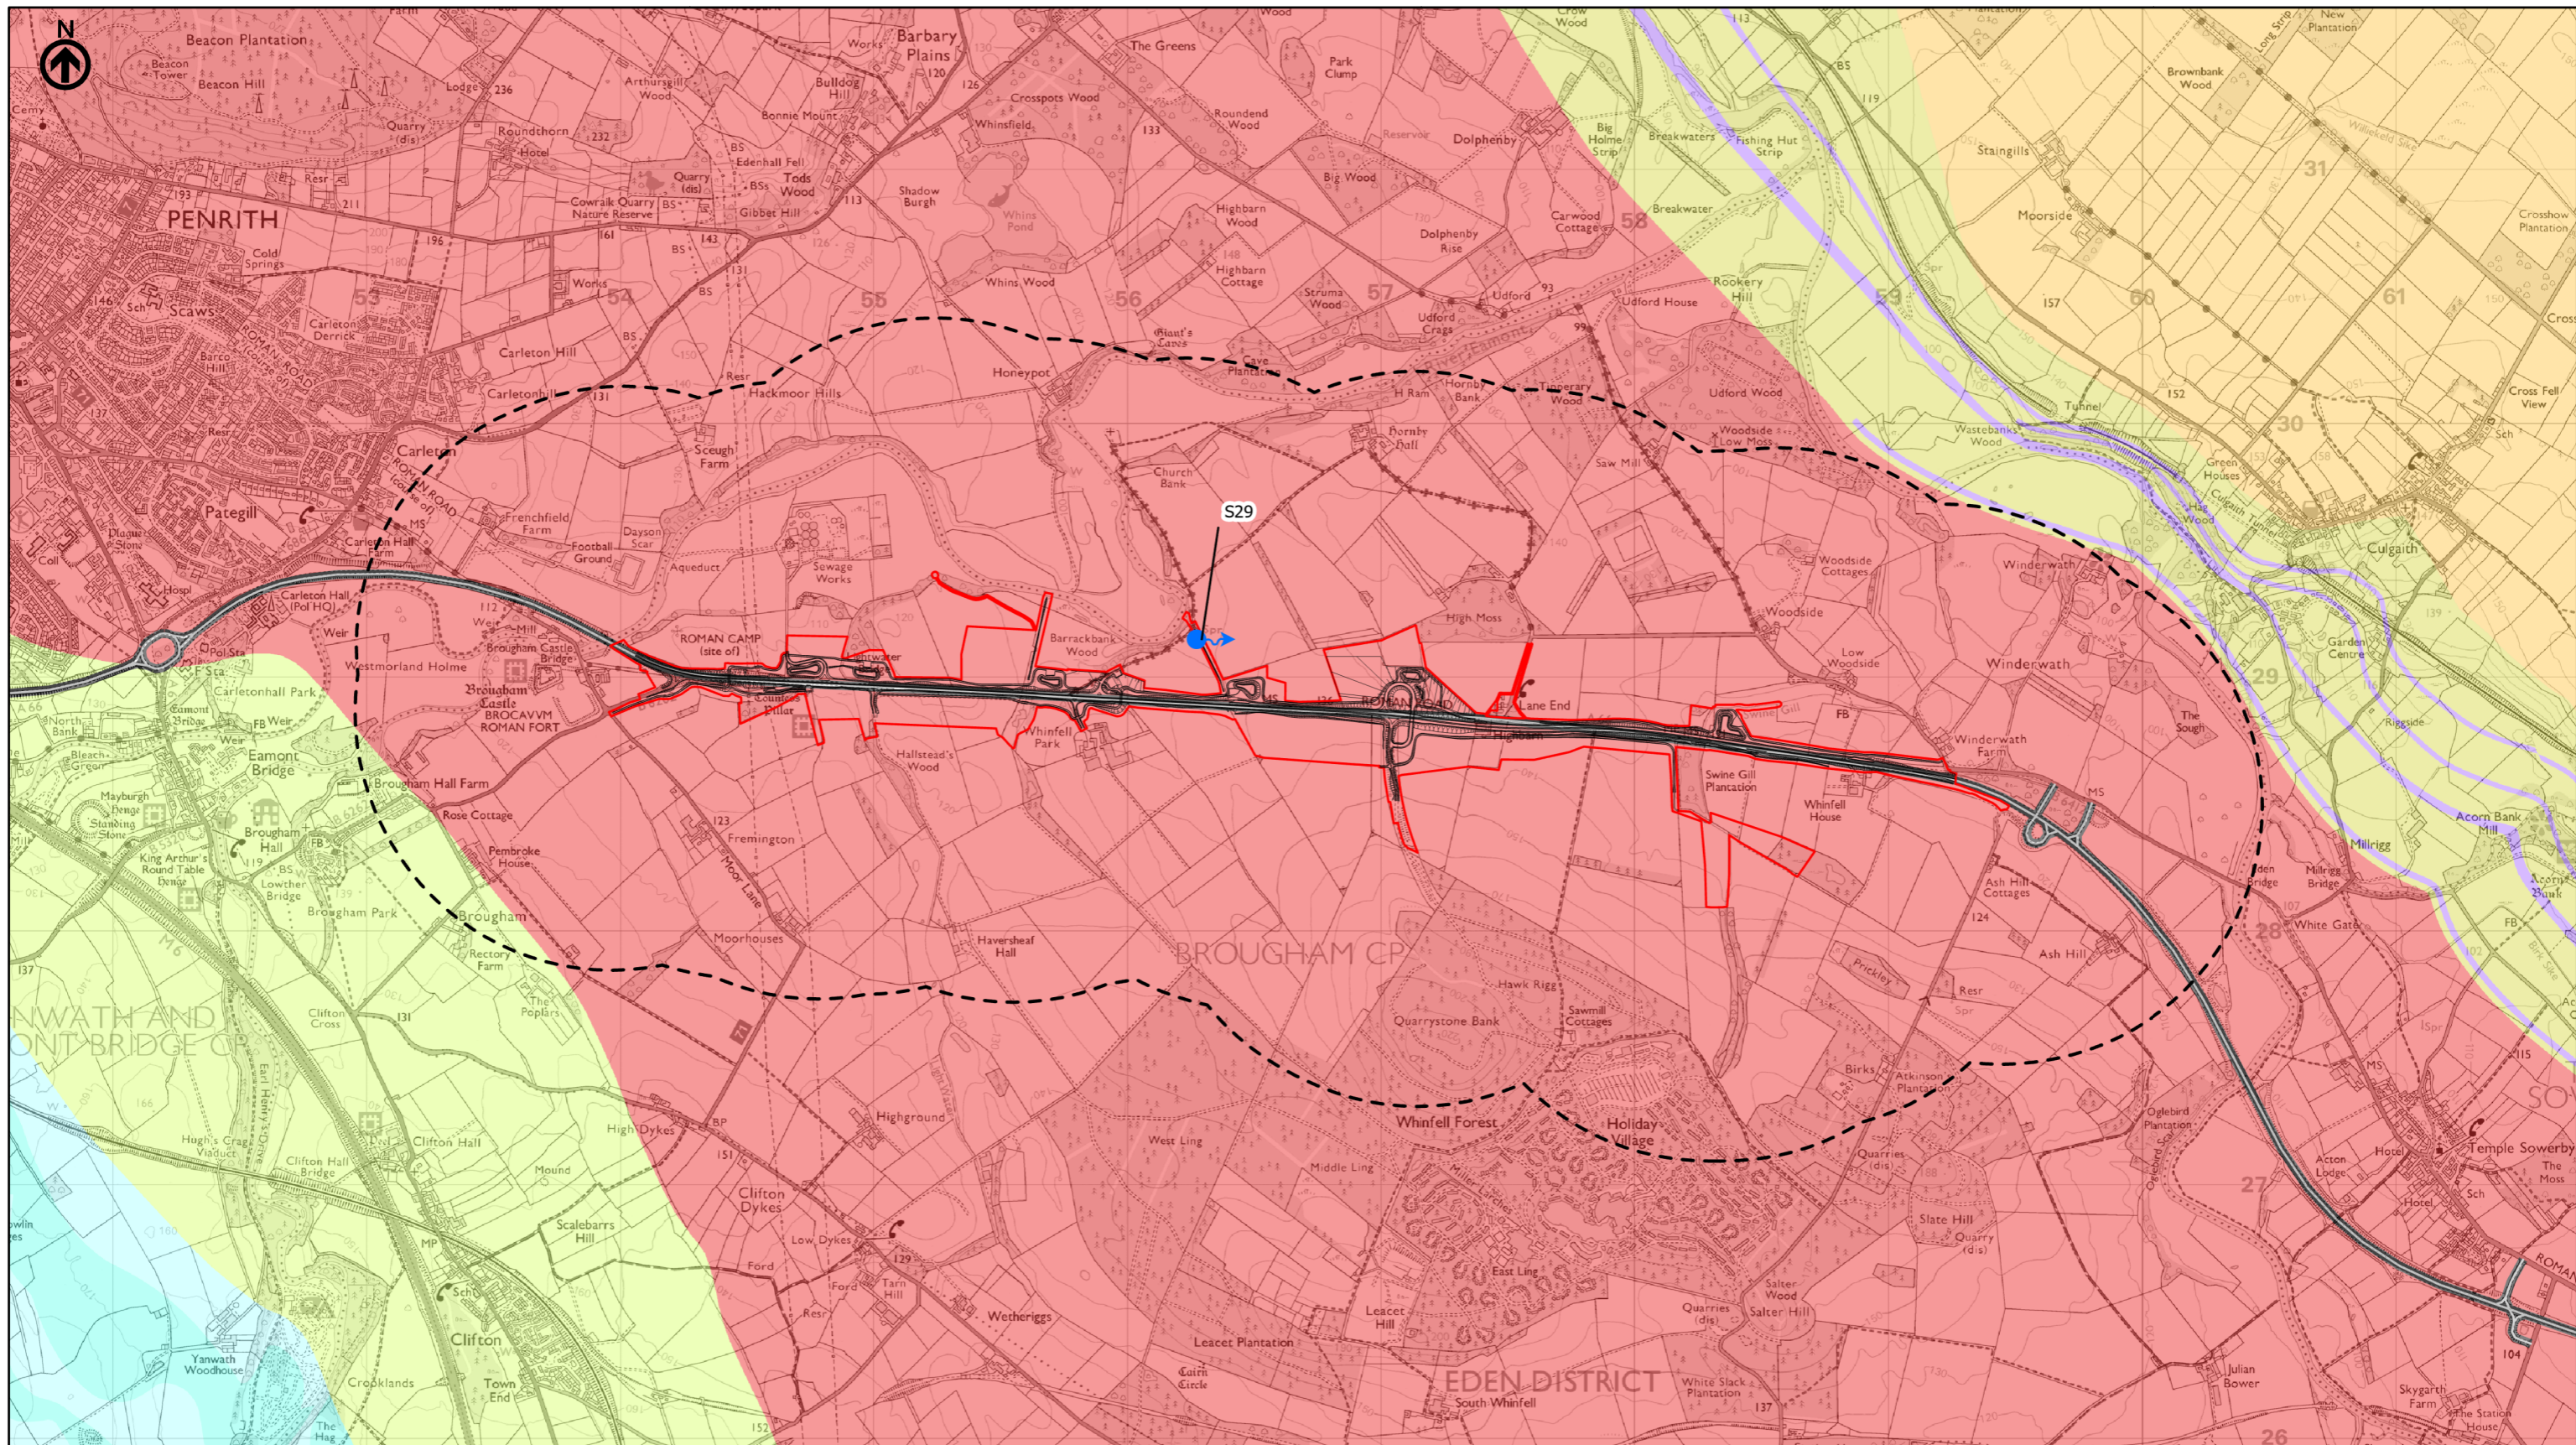

**national highways**

3 Piccadilly Place  
Manchester  
M1 3BN

P02	First Issue	CESL	LHAN	MBRE	AMIT	KWHA
		29/03/22	29/03/22	29/03/22	26/04/22	26/04/22
Revision	Created	Checked	Reviewed	Approved	Authorised	

Kilometres

Scale @ A3: 1:25,000 | Project Ref No HE565627 | Stage: Stage 3  
© Crown copyright and database rights (2022). All rights reserved. OS 100030649.  
Contains public sector information licensed under the Open Government Licence v3.0.  
Contains British Geological Survey materials © UKRI 2022

Project Name  
**A66 Northern Trans-Pennine Project**

Map Title  
**Figure 14.8.2**

**Karst Desktop Study (Features within 1km)**

**Scheme: 03, Penrith to Temple Sowerby**




Sheet 2 of 10

Map Number	Project	Originator	Volume
HE565627	-	AMY	-
S00	-	MP - LD	-
Location		Type	Role
S4			Number

Suitability Description  
**FIT FOR STAGE APPROVAL**

Revision  
**P02**



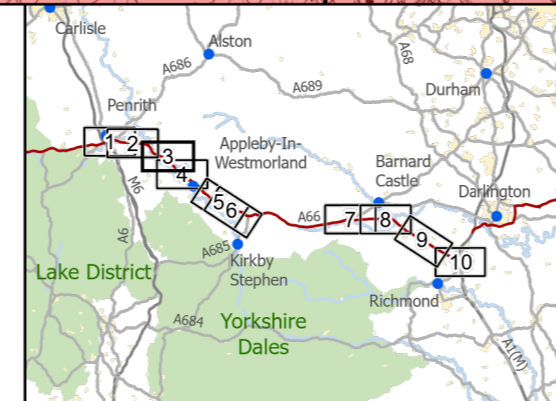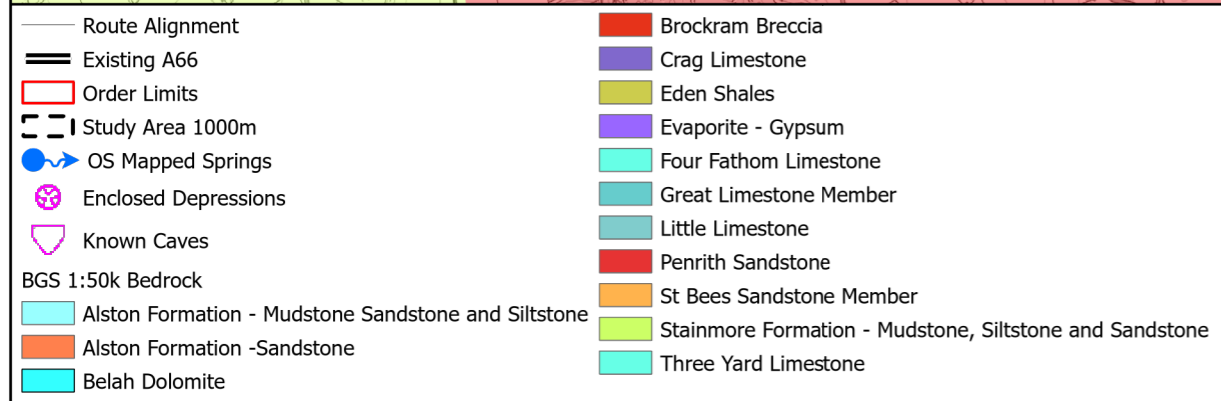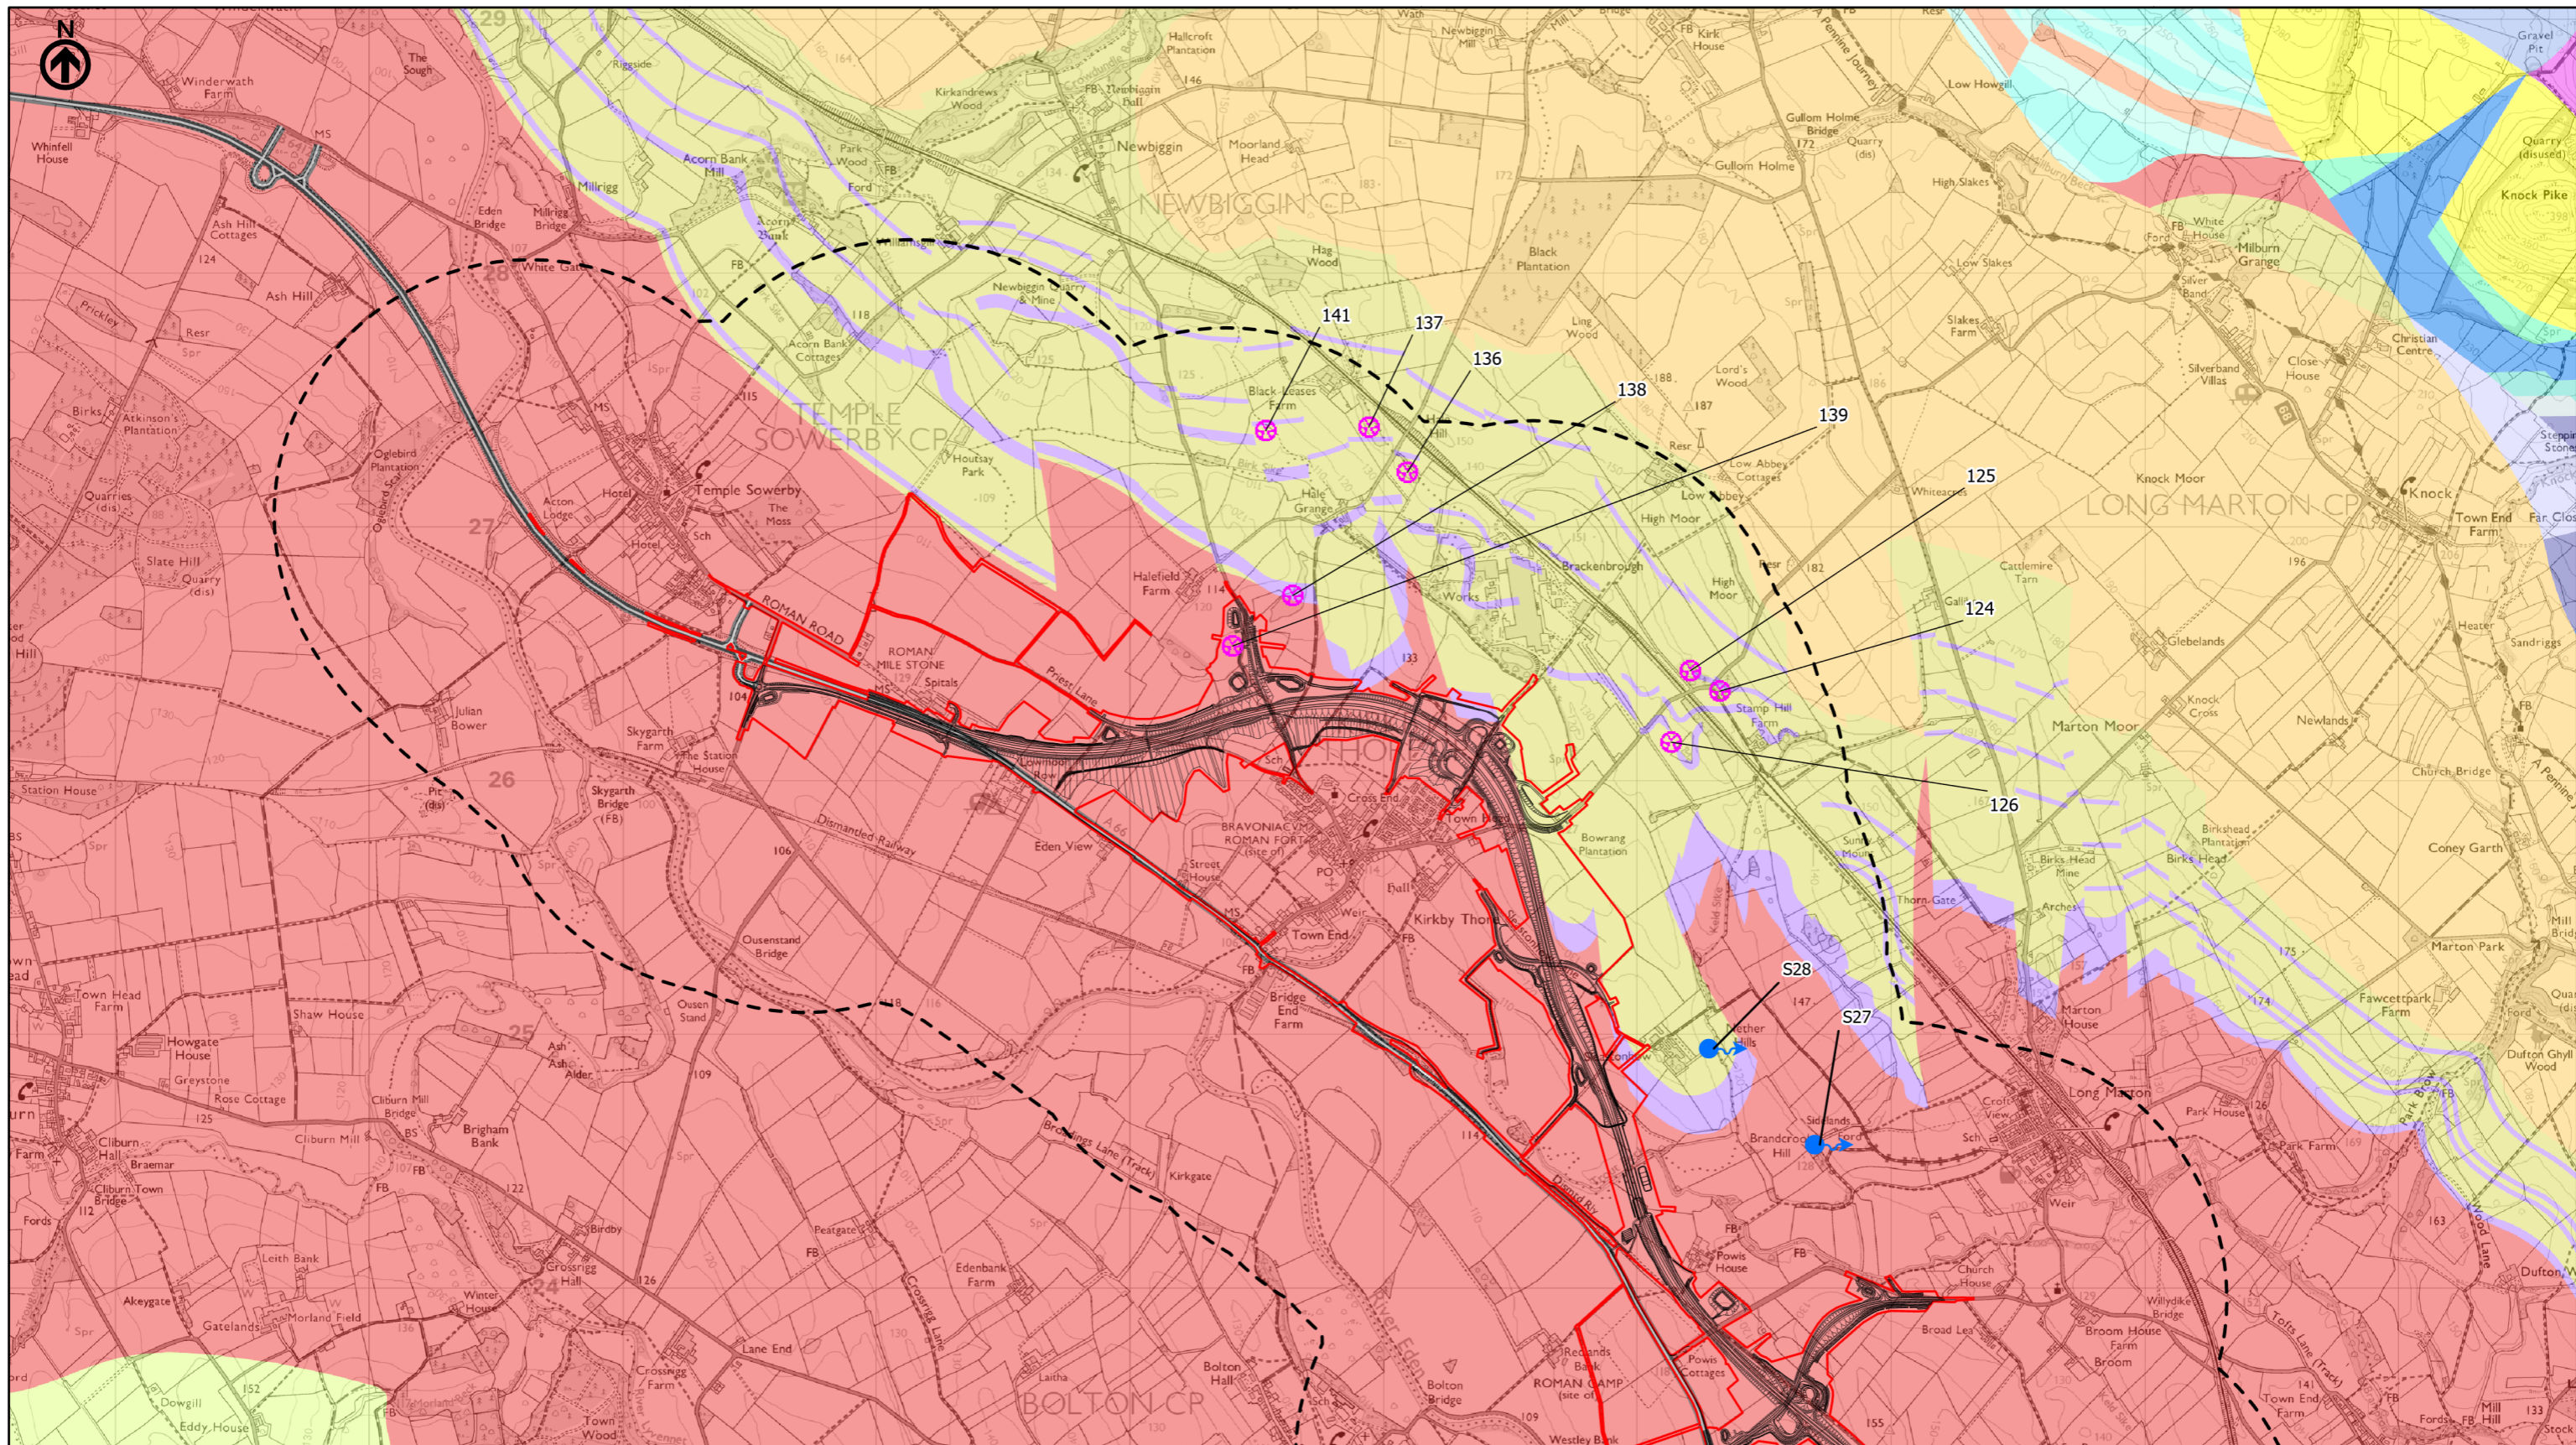

**national highways**

3 Piccadilly Place  
Manchester  
M1 3BN

P02	First Issue	CESL	LHAN	MBRE	AMIT	KWHA
		29/03/22	29/03/22	29/03/22	26/04/22	26/04/22
Revision	Created	Checked	Reviewed	Approved	Authorised	


Kilometres

Scale @ A3: 1:25,000 | Project Ref No HE565627 | Stage: Stage 3


© Crown copyright and database rights (2022). All rights reserved. OS 100030649. Contains public sector information licensed under the Open Government Licence v3.0. Contains British Geological Survey materials © UKRI 2022

Project Name <b>A66 Northern Trans-Pennine Project</b>			
Map Title <b>Figure 14.8.2</b>			
Karst Desktop Study (Features within 1km)			
Scheme: 0405, Temple Sowerby to Appleby			
Sheet 3 of 10			
Map Number Project	Originator	Volume	
HE565627	AMY	EWE	
S00	MP	LD	011262
Location	Type	Role	Number
Suitability S4	Suitability Description FIT FOR STAGE APPROVAL		Revision P02



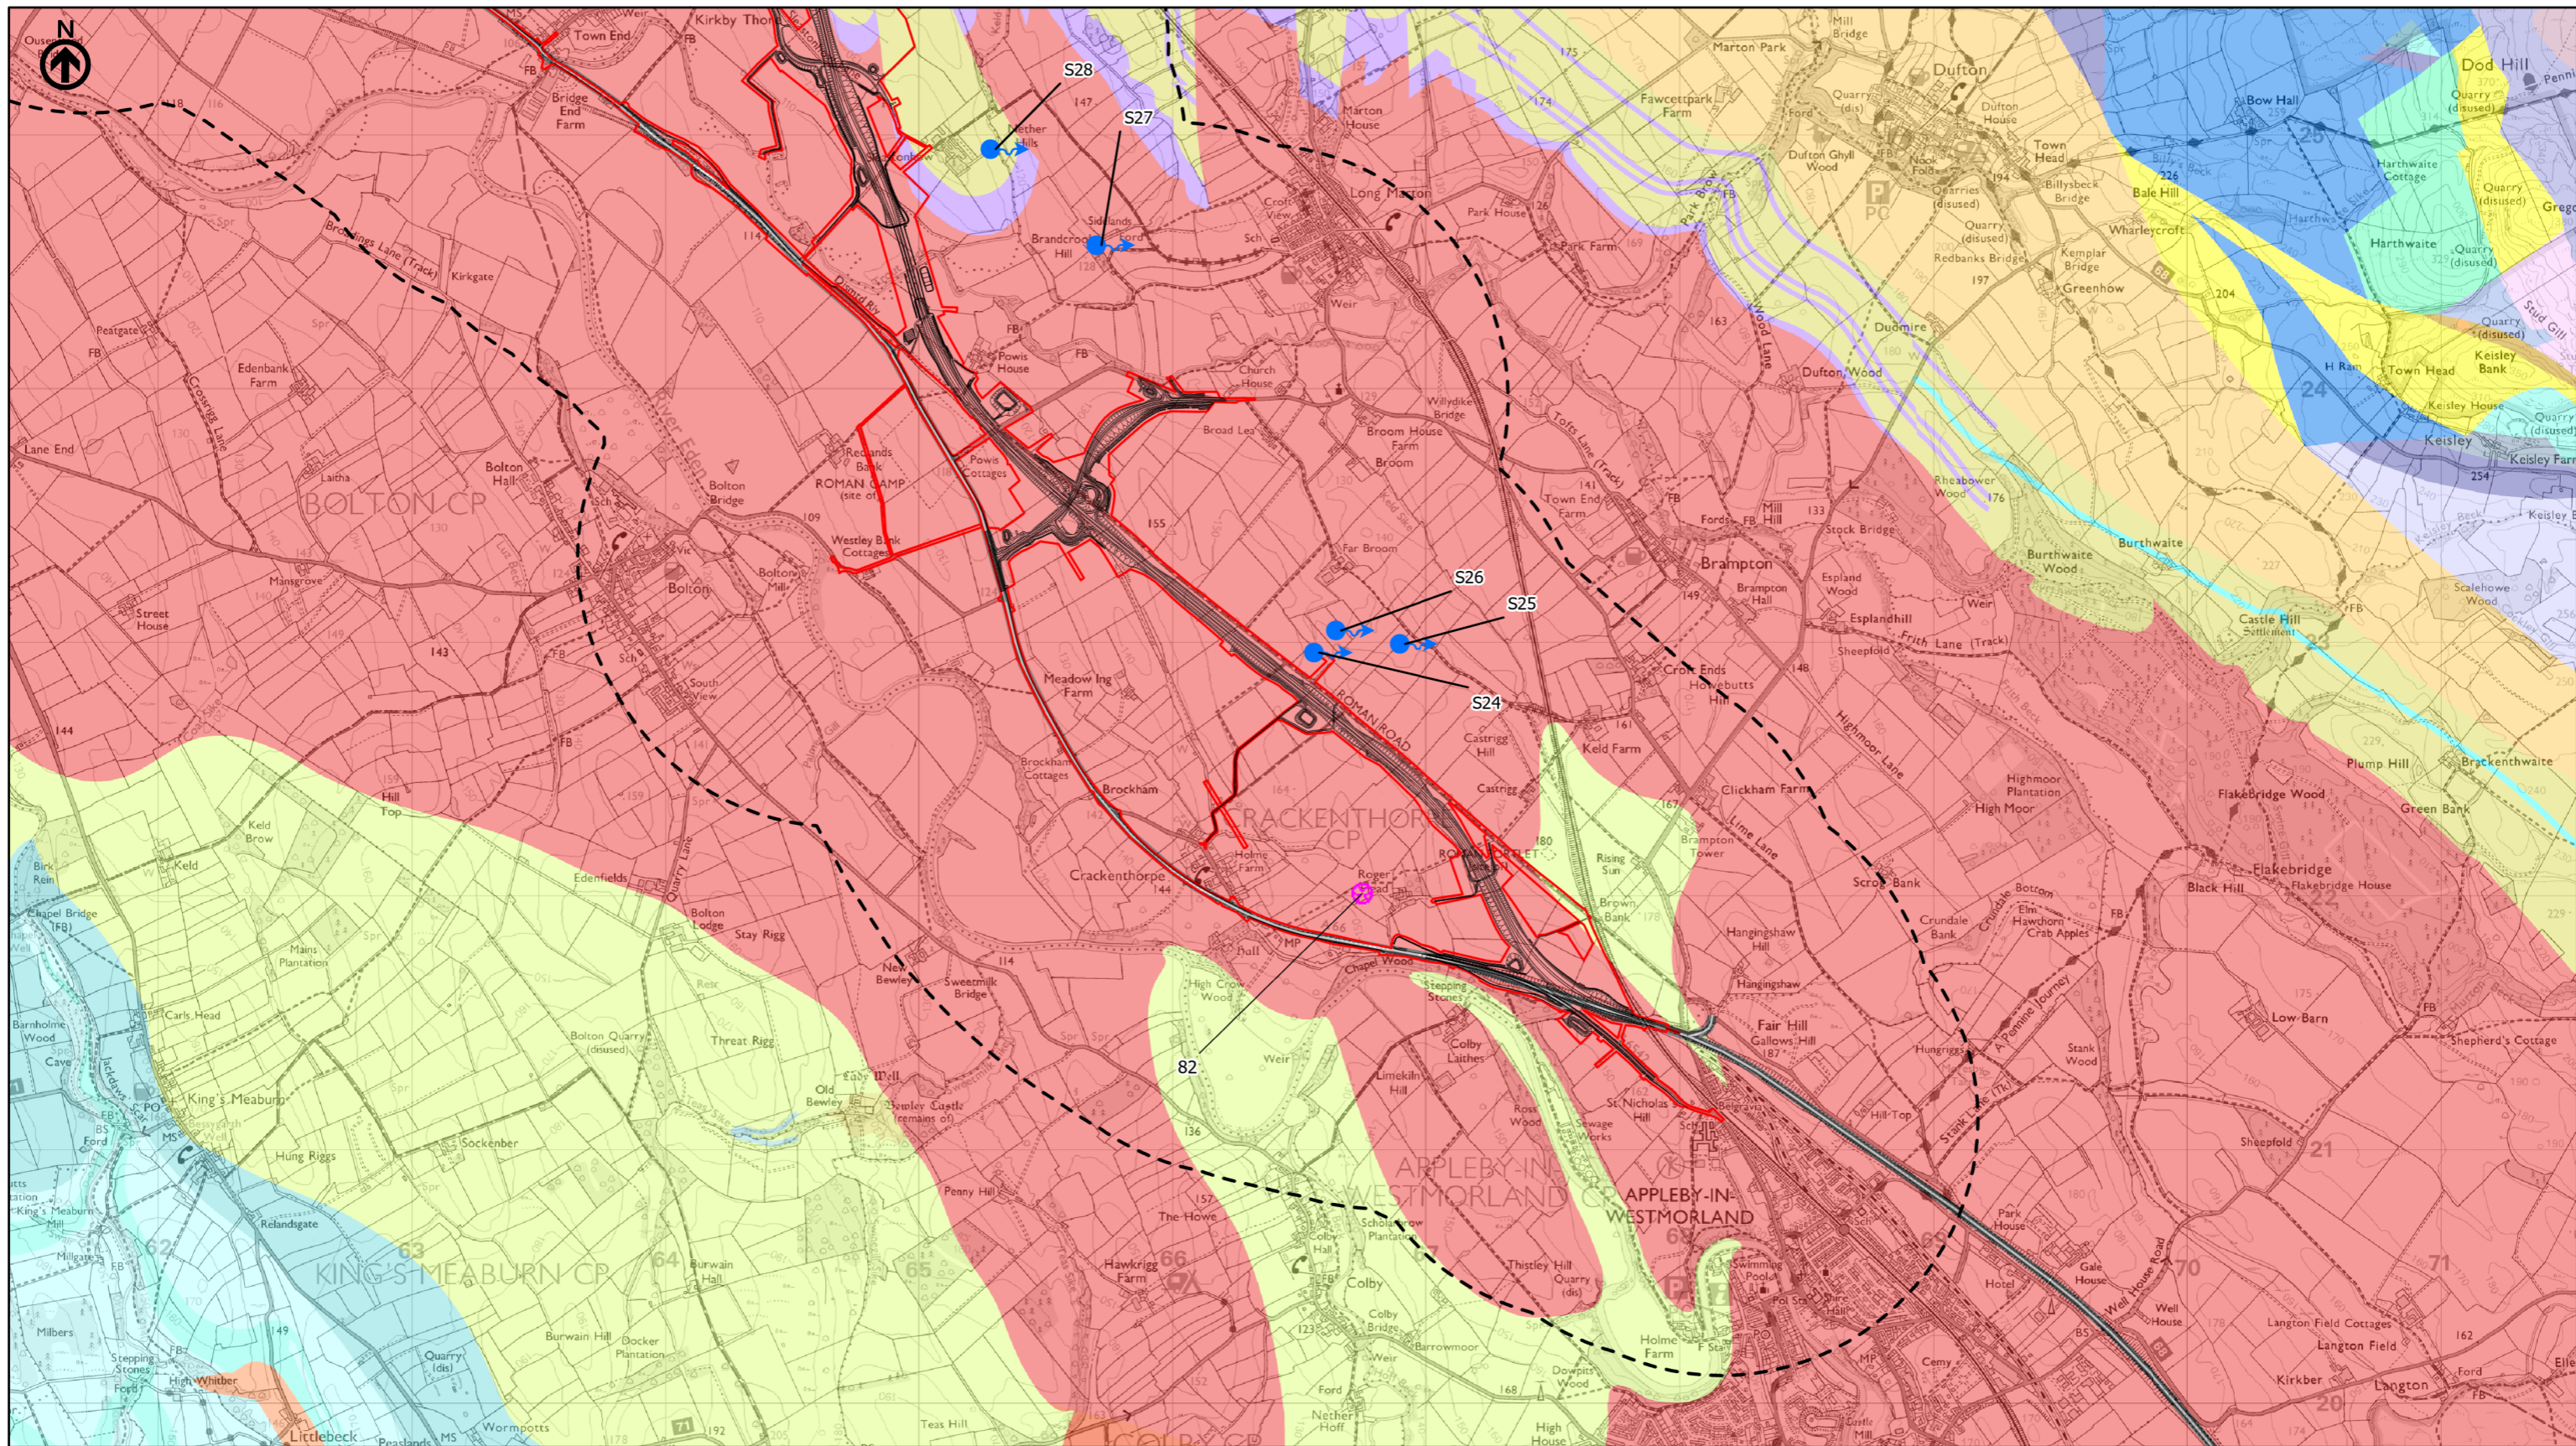

<ul style="list-style-type: none"> <li>— Route Alignment</li> <li>— Existing A66</li> <li>□ Order Limits</li> <li>- - - Study Area 1000m</li> <li>● OS Mapped Springs</li> <li>⊕ Enclosed Depressions</li> <li>⬮ Known Caves</li> <li>BGS 1:50K Bedrock</li> <li>■ Alston Formation - Mudstone Sandstone and Siltstone</li> <li>■ Alston Formation - Sandstone</li> <li>■ Belah Dolomite</li> </ul>	<ul style="list-style-type: none"> <li>■ Brockram Breccia</li> <li>■ Crag Limestone</li> <li>■ Eden Shales</li> <li>■ Evaporite - Gypsum</li> <li>■ Four Fathom Limestone</li> <li>■ Great Limestone Member</li> <li>■ Little Limestone</li> <li>■ Penrith Sandstone</li> <li>■ St Bees Sandstone Member</li> <li>■ Stainmore Formation - Mudstone, Siltstone and Sandstone</li> <li>■ Three Yard Limestone</li> </ul>
---	---

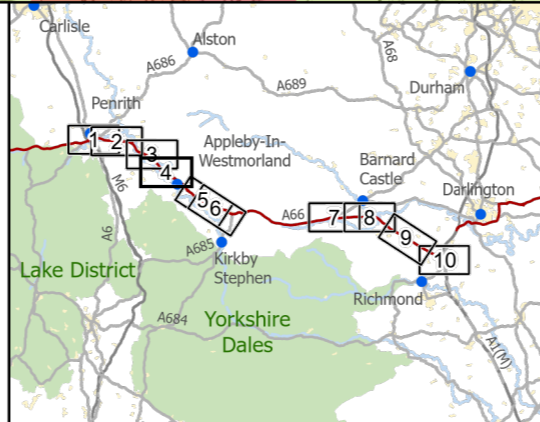

**national highways**

3 Piccadilly Place  
Manchester  
M1 3BN


P02	First Issue	CESL	LHAN	MBRE	AMIT	KWHA
		29/03/22	29/03/22	29/03/22	26/04/22	26/04/22
Revision	Created	Checked	Reviewed	Approved	Authorised	

Kilometres

Scale @ A3: 1:25,000 | Project Ref No HE565627 | Stage: Stage 3  
 © Crown copyright and database rights (2022). All rights reserved. OS 100030649.  
 Contains public sector information licensed under the Open Government Licence v3.0.  
 Contains British Geological Survey materials © UKRI 2022


Project Name <b>A66 Northern Trans-Pennine Project</b>			
Map Title <b>Figure 14.8.2</b>			
Karst Desktop Study (Features within 1km)			
Scheme: 0405, Temple Sowerby to Appleby			
Sheet 4 of 10			
Map Number Project	Originator	Volume	
HE565627	AMY	EWE	
S00	MP	LD	011263
Location	Type	Role	Number
Suitability S4	Suitability Description <b>FIT FOR STAGE APPROVAL</b>		Revision P02



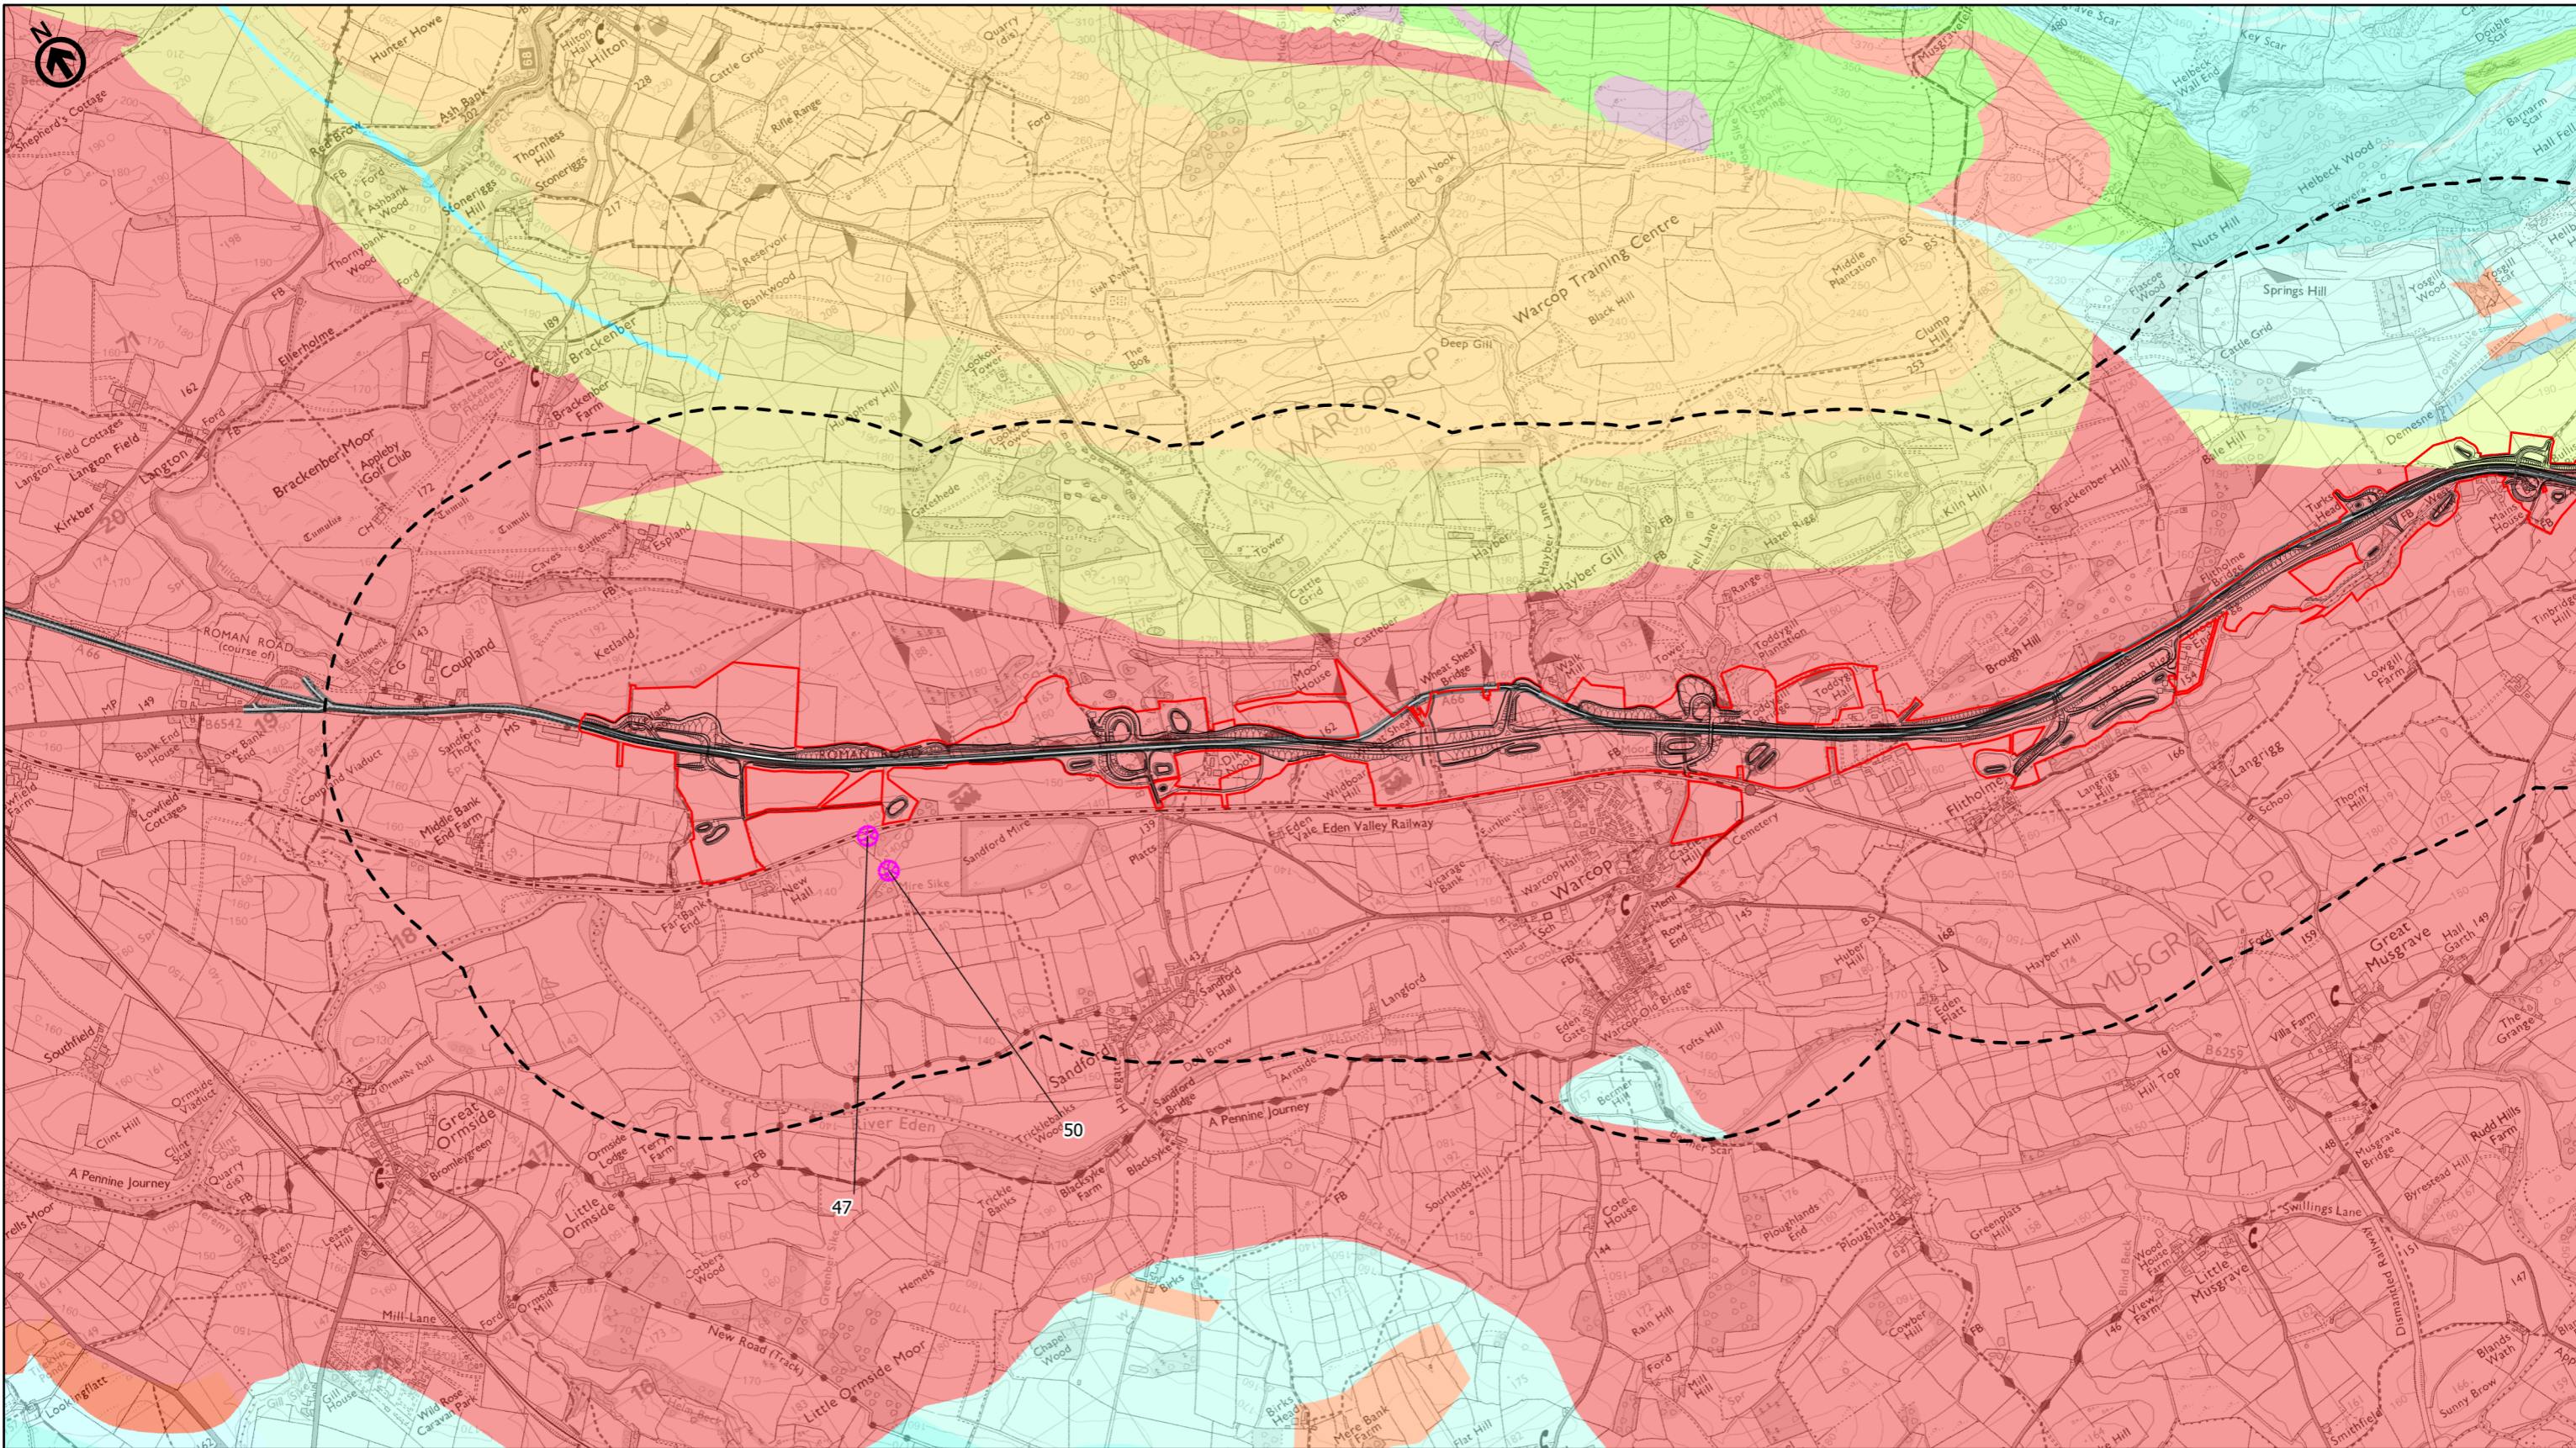

- Route Alignment
- Existing A66
- ▭ Order Limits
- - - Study Area 1000m
- OS Mapped Springs
- ⊕ Enclosed Depressions
- ⊖ Known Caves
- BGS 1:50k Bedrock
- Alston Formation - Mudstone Sandstone and Siltstone
- Alston Formation - Sandstone
- Belah Dolomite

- Brockram Breccia
- Crag Limestone
- Eden Shales
- Evaporite - Gypsum
- Four Fathom Limestone
- Great Limestone Member
- Little Limestone
- Penrith Sandstone
- St Bees Sandstone Member
- Stainmore Formation - Mudstone, Siltstone and Sandstone
- Three Yard Limestone

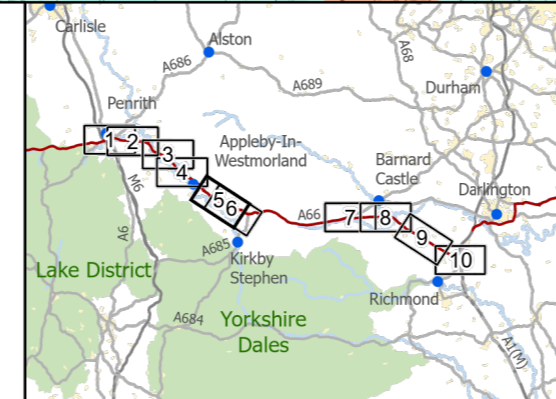

**national highways**

3 Piccadilly Place  
Manchester  
M1 3BN

P02	First Issue	CESL	LHAN	MBRE	AMIT	KWHA
		29/03/22	29/03/22	29/03/22	26/04/22	26/04/22
Revision	Created	Checked	Reviewed	Approved	Authorised	


Kilometres

Scale @ A3: 1:25,000 | Project Ref No HE565627 | Stage: Stage 3


© Crown copyright and database rights (2022). All rights reserved. OS 100030649. Contains public sector information licensed under the Open Government Licence v3.0. Contains British Geological Survey materials © UKRI 2022

Project Name <b>A66 Northern Trans-Pennine Project</b>			
Map Title <b>Figure 14.8.2</b>			
Karst Desktop Study (Features within 1km)			
Scheme: 06, Appleby to Brough			
Sheet 5 of 10			
Map Number	Project	Originator	Volume
HE565627	-	AMY	- EWE
S00	-	MP	- LD - 011264
Location		Type	Role   Number
Suitability	Suitability Description		Revision
S4	FIT FOR STAGE APPROVAL		P02



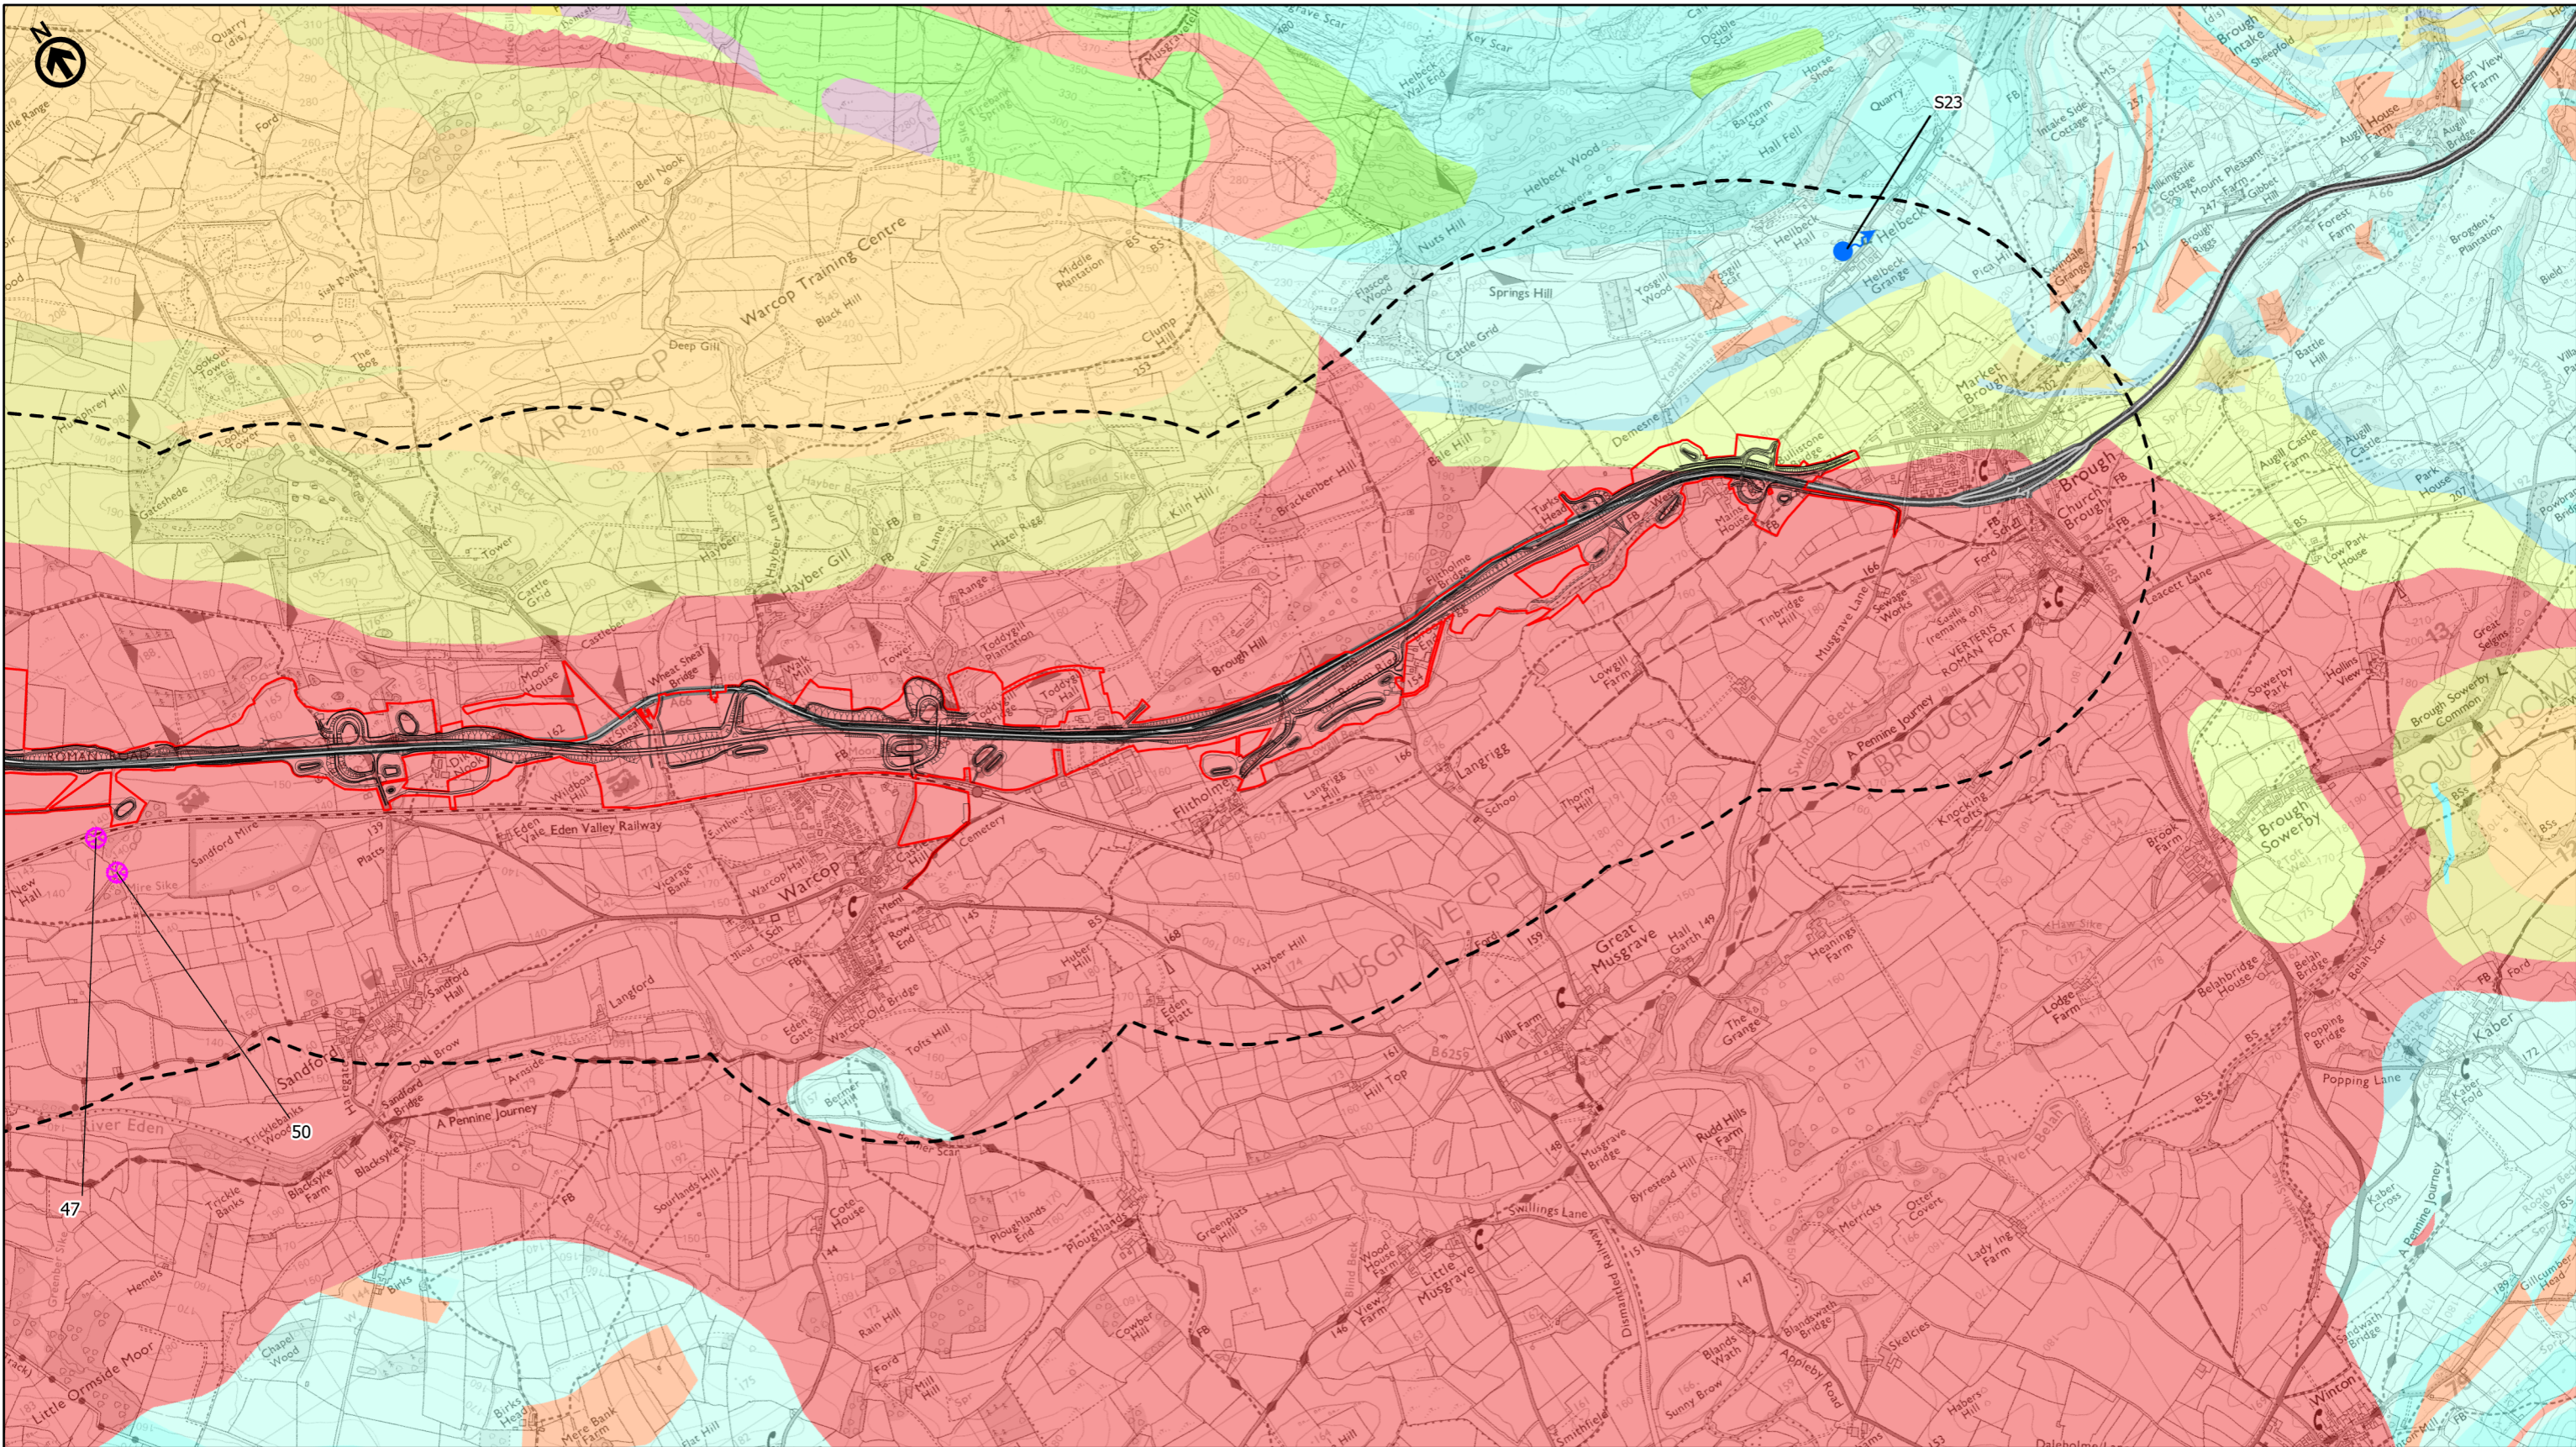

- Route Alignment
- Existing A66
- Order Limits
- Study Area 1000m
- OS Mapped Springs
- ⊕ Enclosed Depressions
- ⊖ Known Caves
- BGS 1:50K Bedrock
- Alston Formation - Mudstone Sandstone and Siltstone
- Alston Formation - Sandstone
- Belah Dolomite
- Brockram Breccia
- Crag Limestone
- Eden Shales
- Evaporite - Gypsum
- Four Fathom Limestone
- Great Limestone Member
- Little Limestone
- Penrith Sandstone
- St Bees Sandstone Member
- Stainmore Formation - Mudstone, Siltstone and Sandstone
- Three Yard Limestone

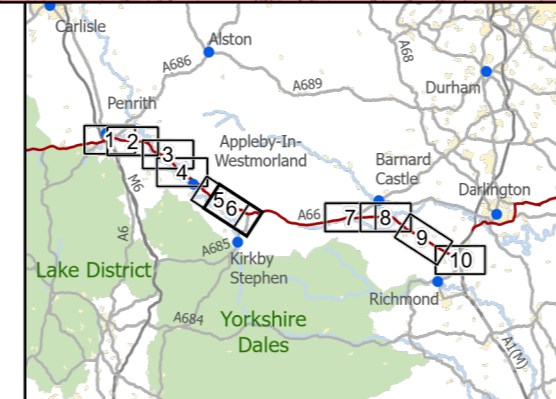

**national highways**

3 Piccadilly Place  
Manchester  
M1 3BN

P02	First Issue				
	CESL	LHAN	MBRE	AMIT	KWHA
	29/03/22	29/03/22	29/03/22	26/04/22	26/04/22
Revision	Created	Checked	Reviewed	Approved	Authorised

Kilometres


0 1 2

Scale @ A3: 1:25,000 | Project Ref No HE565627 | Stage: Stage 3

© Crown copyright and database rights (2022). All rights reserved. OS 100030649. Contains public sector information licensed under the Open Government Licence v3.0. Contains British Geological Survey materials © UKRI 2022


Project Name <b>A66 Northern Trans-Pennine Project</b>			
Map Title <b>Figure 14.8.2</b>			
Karst Desktop Study (Features within 1km)			
Scheme: 06, Appleby to Brough			
Sheet 6 of 10			
Map Number	Project	Originator	Volume
HE565627	-	AMY	- EWE
S00	-	MP - LD	- 011265
Location		Type	Role   Number
Suitability	Suitability Description		Revision
S4	FIT FOR STAGE APPROVAL		P02



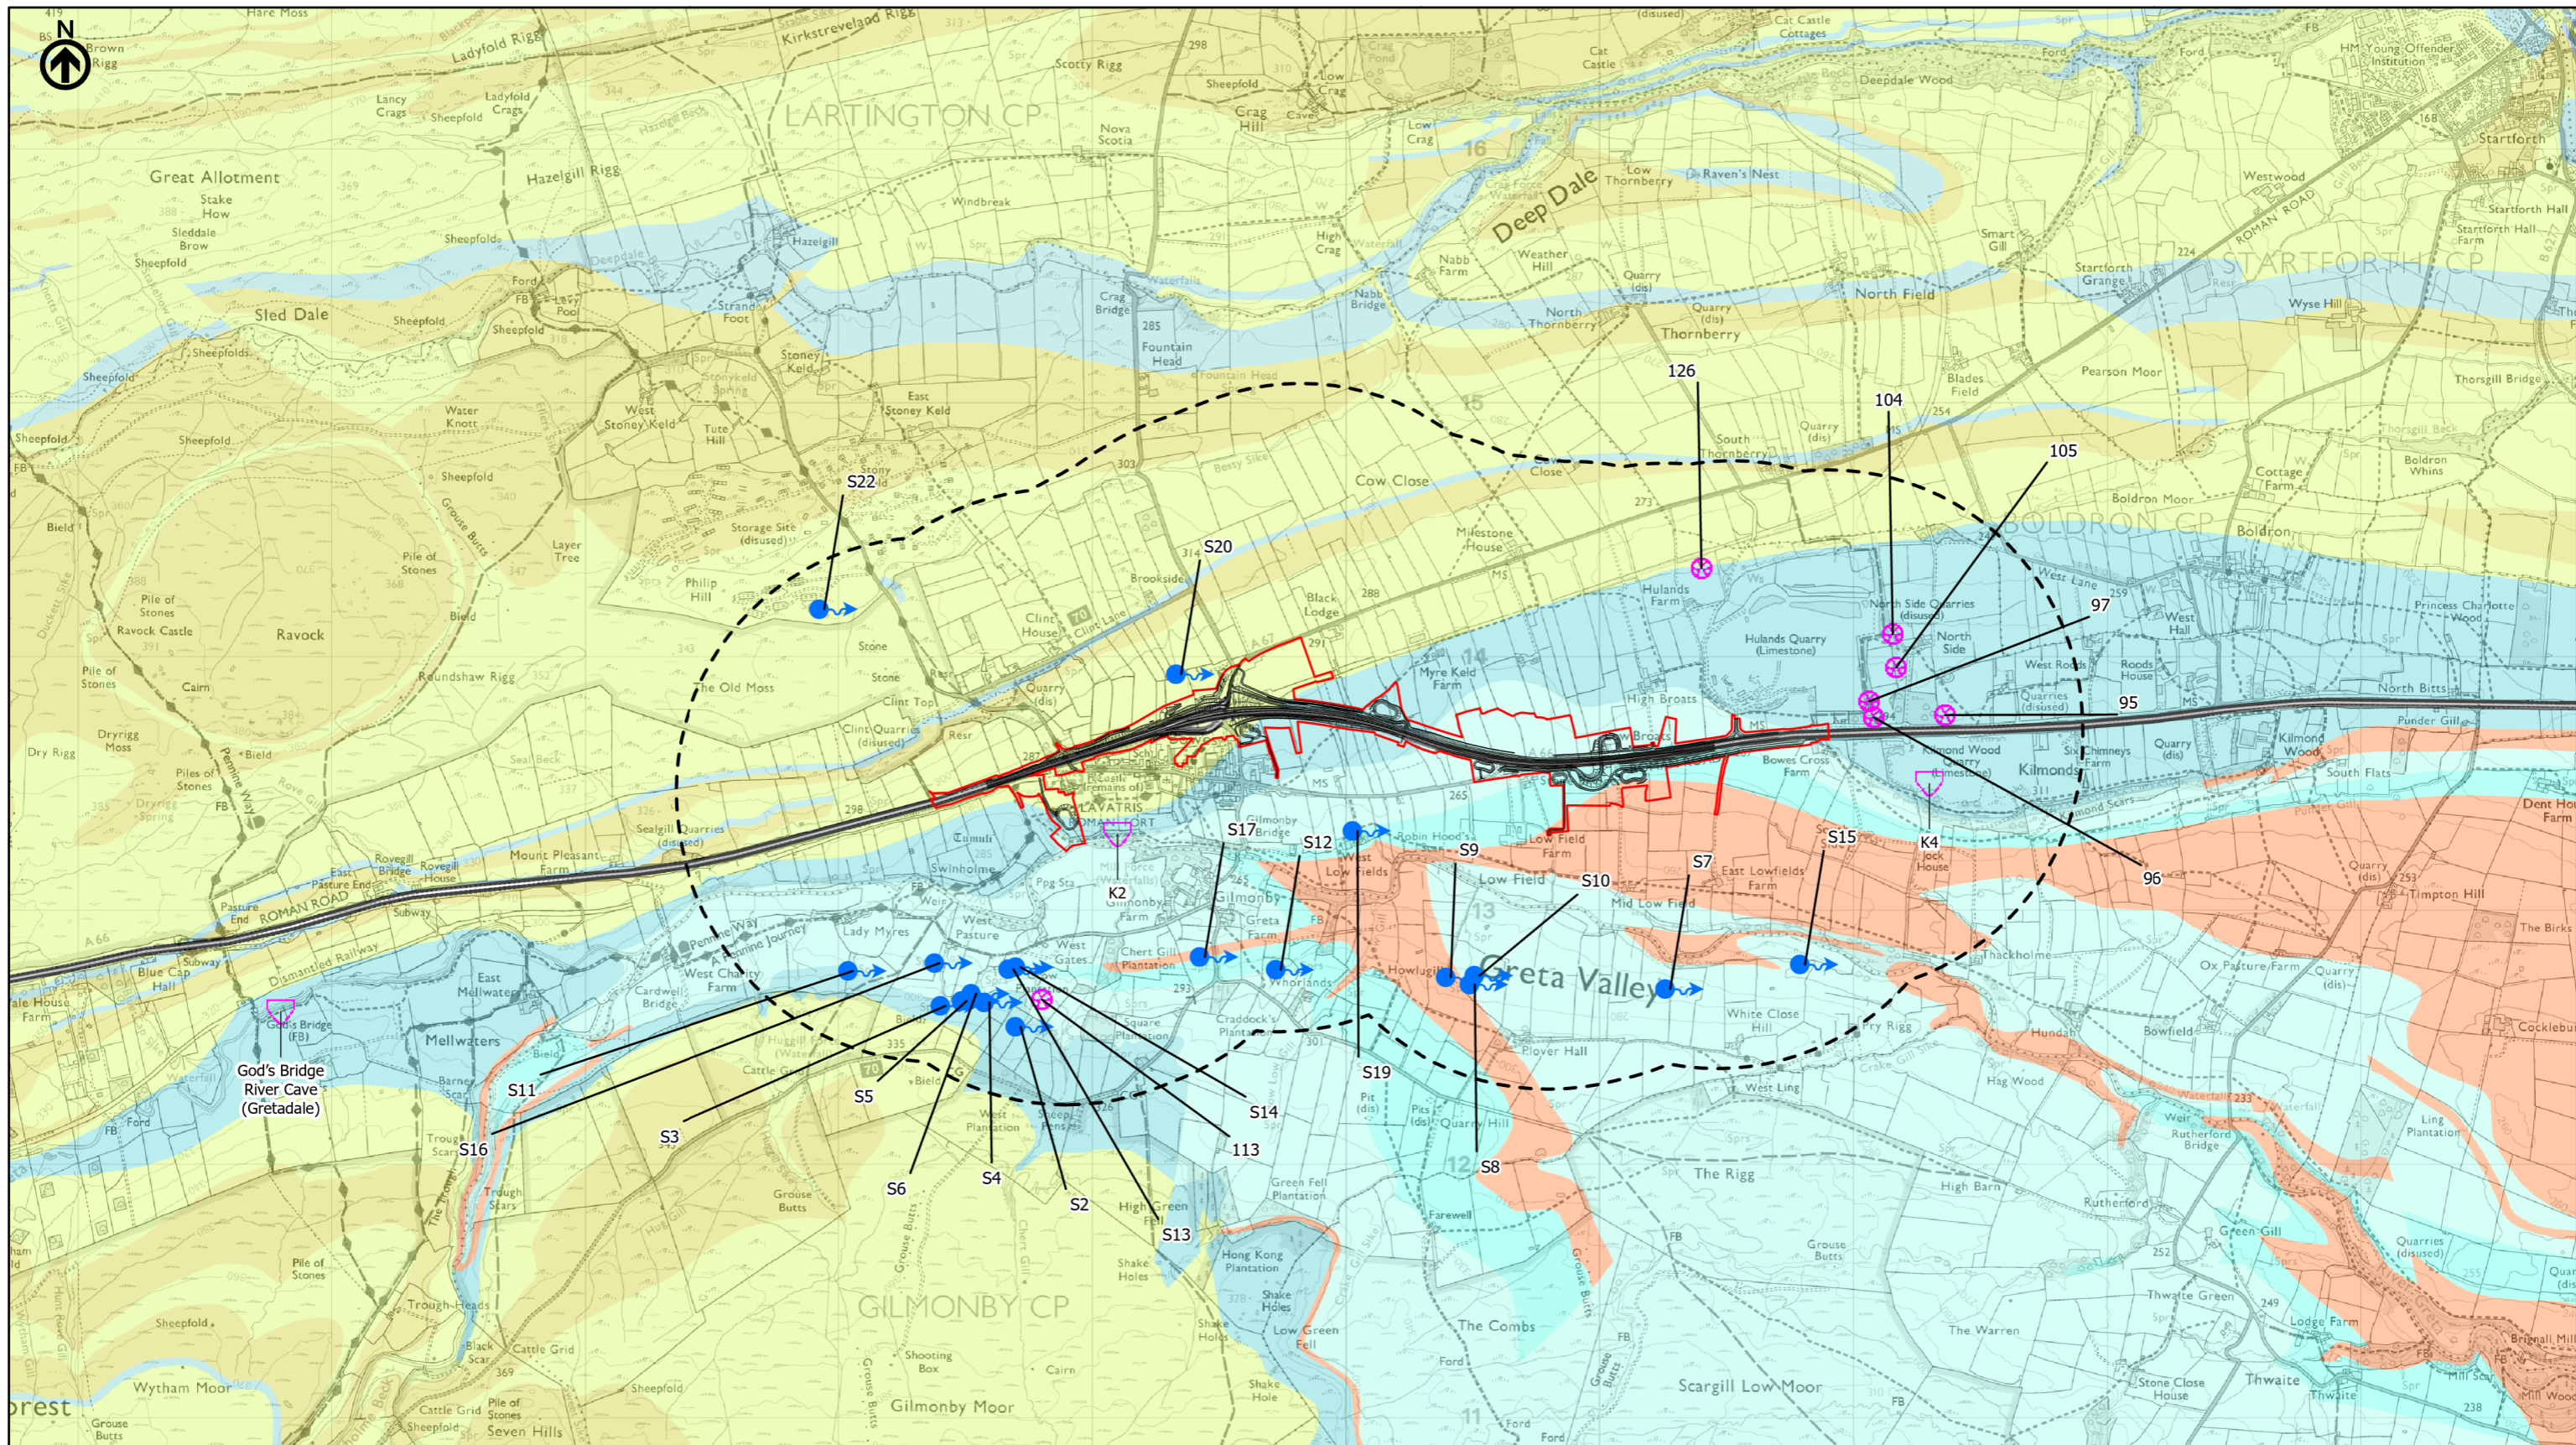

- Route Alignment
- Existing A66
- Order Limits
- - - Study Area 1000m
- OS Mapped Springs
- Enclosed Depressions
- Known Caves
- BGS 1:50K Bedrock
- Alston Formation - Mudstone Sandstone and Siltstone
- Alston Formation - Sandstone
- Belah Dolomite

- Brockram Breccia
- Crag Limestone
- Eden Shales
- Evaporite - Gypsum
- Four Fathom Limestone
- Great Limestone Member
- Little Limestone
- Penrith Sandstone
- St Bees Sandstone Member
- Stainmore Formation - Mudstone, Siltstone and Sandstone
- Three Yard Limestone

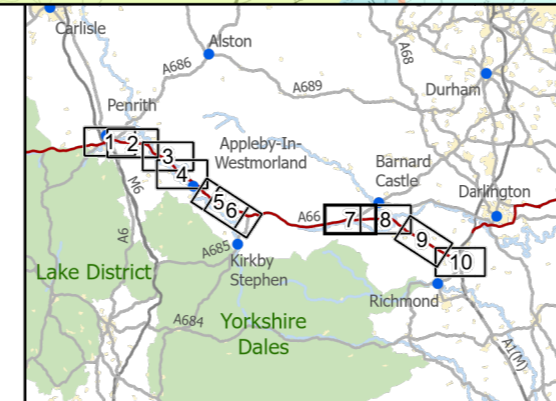

**national highways**

3 Piccadilly Place  
Manchester  
M1 3BN


P02	First Issue	CESL	LHAN	MBRE	AMIT	KWHA
		29/03/22	29/03/22	29/03/22	26/04/22	26/04/22
Revision	Created	Checked	Reviewed	Approved	Authorised	

Kilometres

Scale @ A3: 1:25,000 | Project Ref No HE565627 | Stage: Stage 3  
© Crown copyright and database rights (2022). All rights reserved. OS 100030649.  
Contains public sector information licensed under the Open Government Licence v3.0.  
Contains British Geological Survey materials © UKRI 2022


Project Name <b>A66 Northern Trans-Pennine Project</b>			
Map Title <b>Figure 14.8.2</b>			
Karst Desktop Study (Features within 1km)			
Scheme: 07, Bowes Bypass			
Sheet 7 of 10			
Map Number	Project	Originator	Volume
HE565627	-	AMY	- EWE
S00	-	MP	- LD - 011266
Location		Type	Role   Number
Suitability	Suitability Description		Revision
S4	FIT FOR STAGE APPROVAL		P02



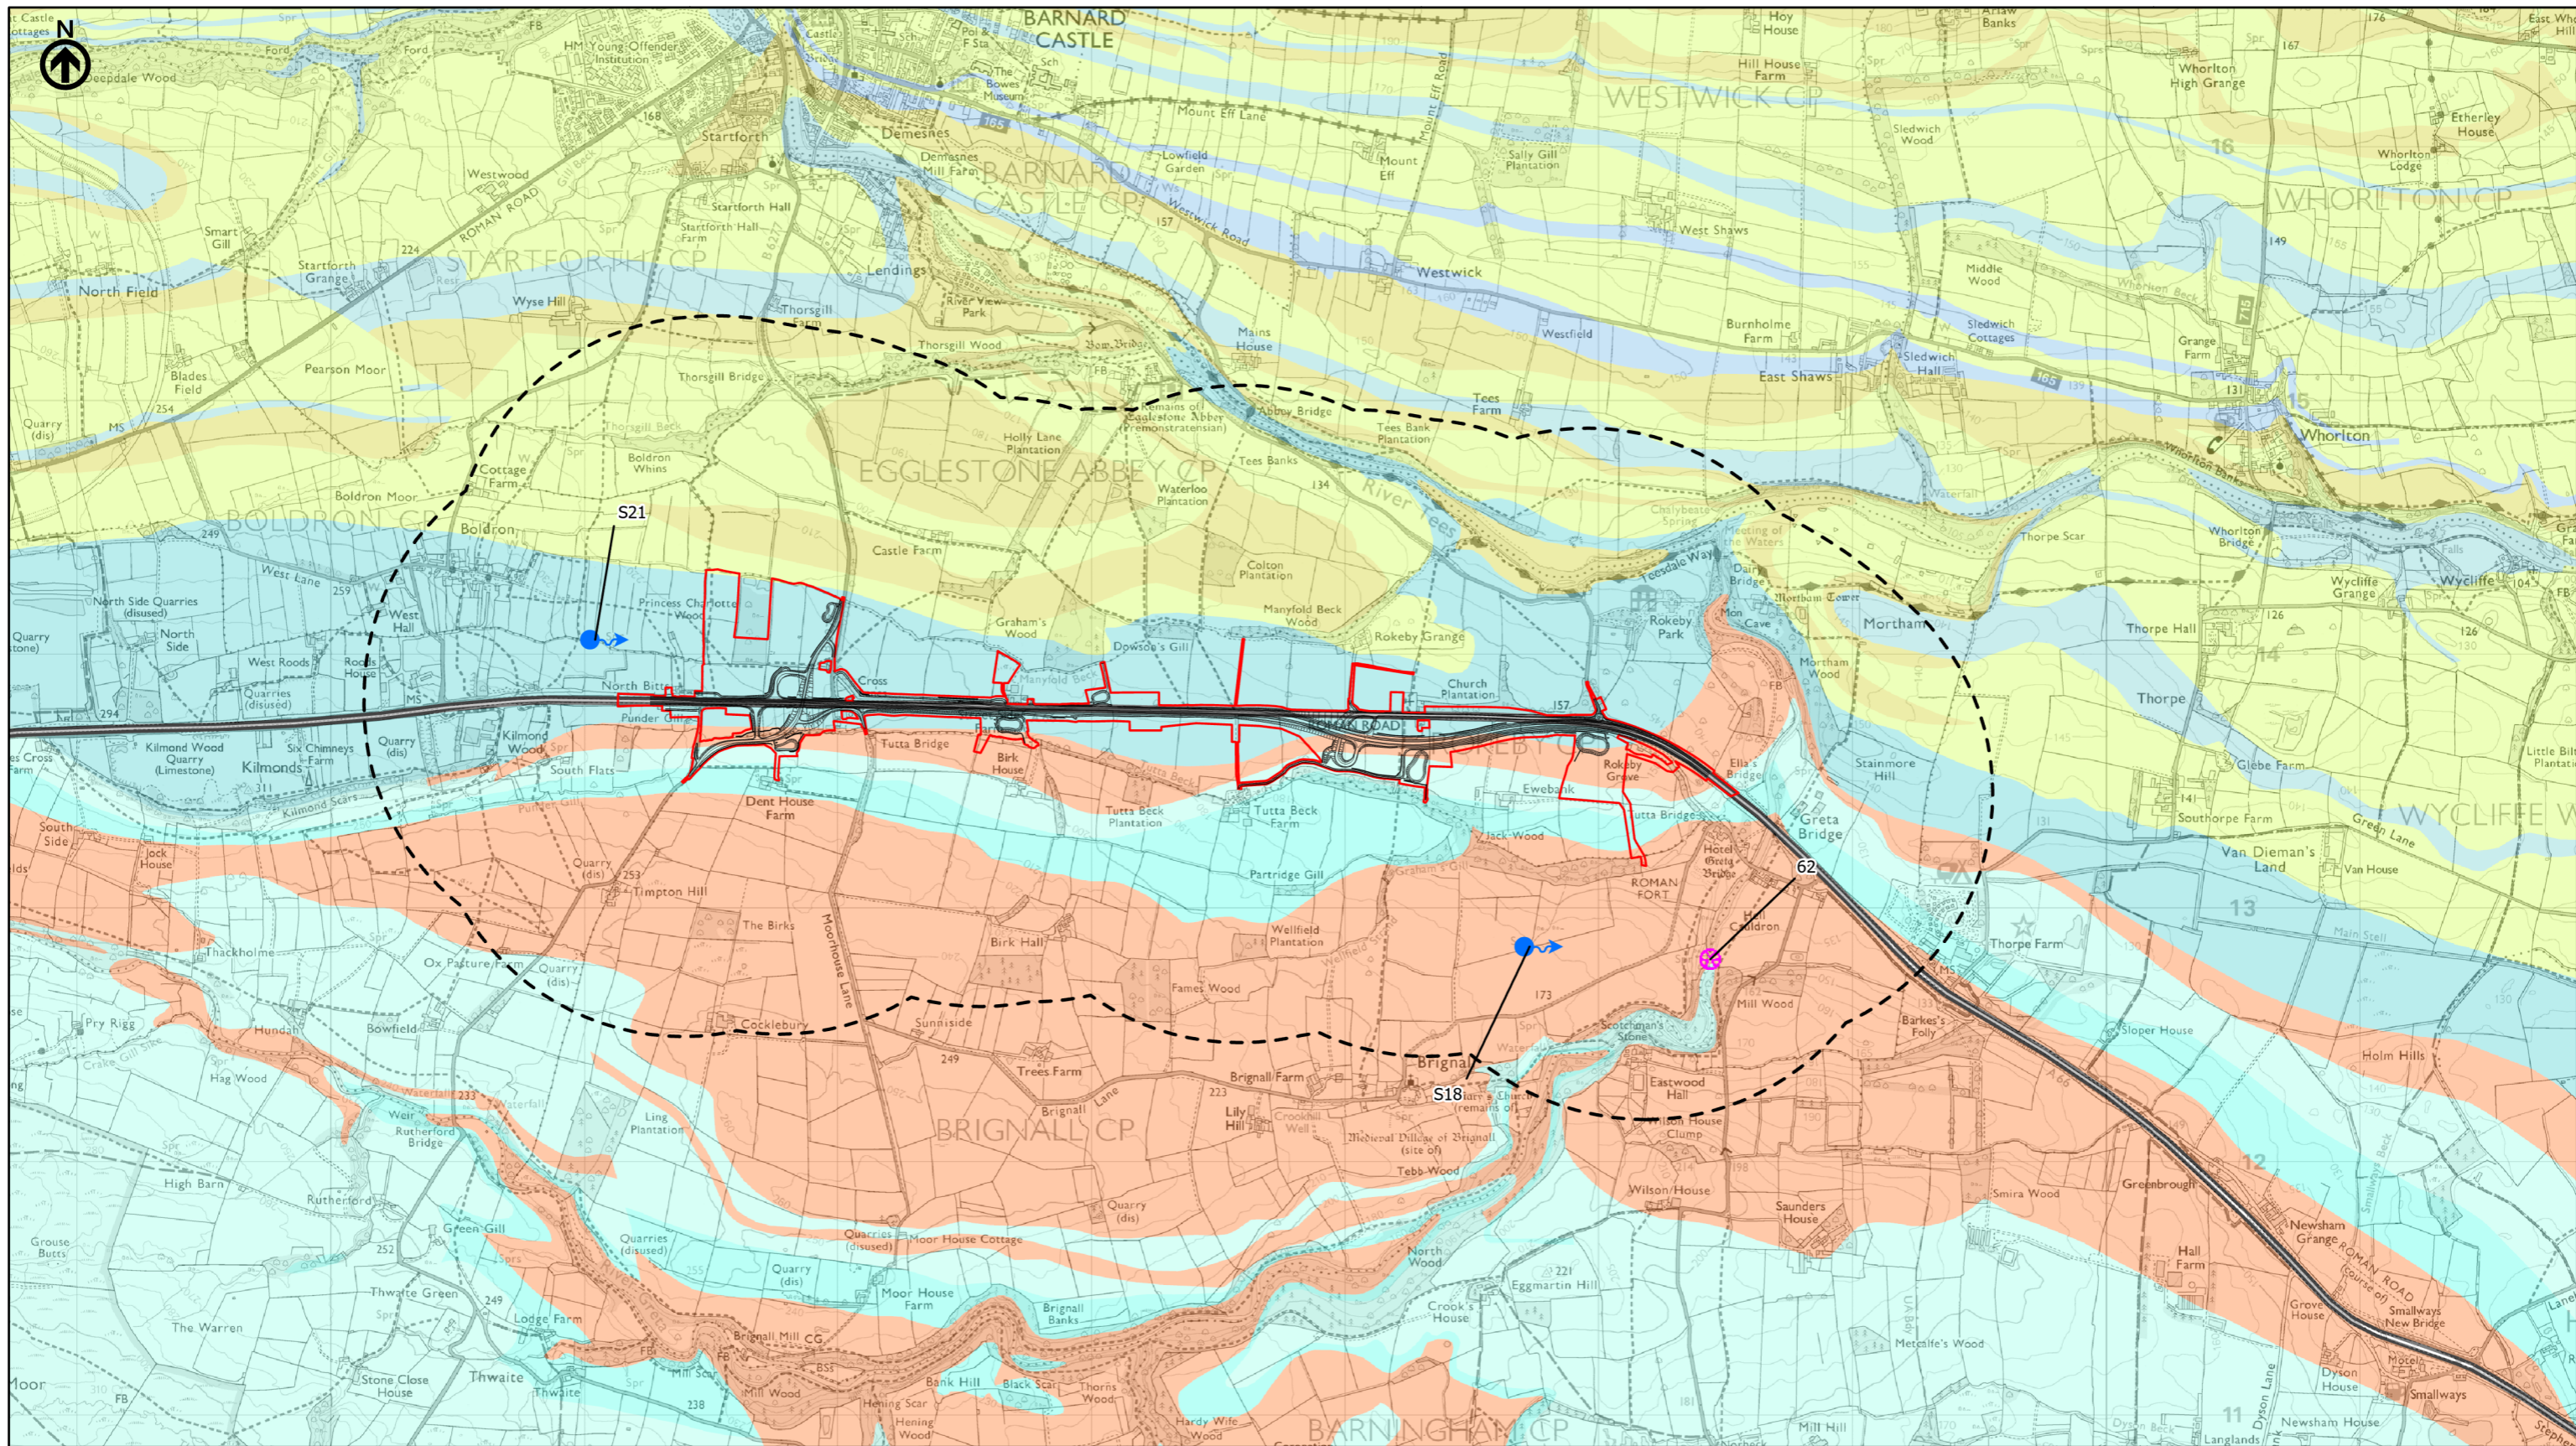

- Route Alignment
- Existing A66
- Order Limits
- - - Study Area 1000m
- OS Mapped Springs
- ⊕ Enclosed Depressions
- ⬮ Known Caves
- BGS 1:50K Bedrock
- Alston Formation - Mudstone Sandstone and Siltstone
- Alston Formation - Sandstone
- Belah Dolomite

- Brockram Breccia
- Crag Limestone
- Eden Shales
- Evaporite - Gypsum
- Four Fathom Limestone
- Great Limestone Member
- Little Limestone
- Penrith Sandstone
- St Bees Sandstone Member
- Stainmore Formation - Mudstone, Siltstone and Sandstone
- Three Yard Limestone

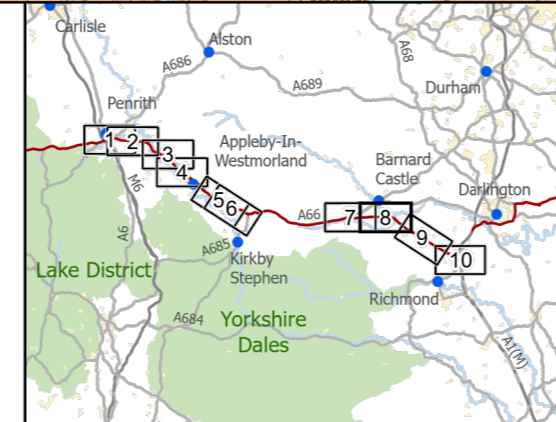

**national highways**

3 Piccadilly Place  
Manchester  
M1 3BN


P02	First Issue	CESL	LHAN	MBRE	AMIT	KWHA
		29/03/22	29/03/22	29/03/22	26/04/22	26/04/22
Revision	Created	Checked	Reviewed	Approved	Authorised	

Kilometres

Scale @ A3: 1:25,000 | Project Ref No HE565627 | Stage: Stage 3  
 © Crown copyright and database rights (2022). All rights reserved. OS 100030649.  
 Contains public sector information licensed under the Open Government Licence v3.0.  
 Contains British Geological Survey materials © UKRI 2022


Project Name <b>A66 Northern Trans-Pennine Project</b>			
Map Title <b>Figure 14.8.2</b>			
Karst Desktop Study (Features within 1km)			
Scheme: 08, Cross Lanes to Rokeby			
Sheet 8 of 10			
Map Number	Project	Originator	Volume
HE565627	-	AMY	- EWE
S00	-	MP - LD	- 011267
Location		Type	Role   Number
Suitability	Suitability Description		Revision
S4	FIT FOR STAGE APPROVAL		P02



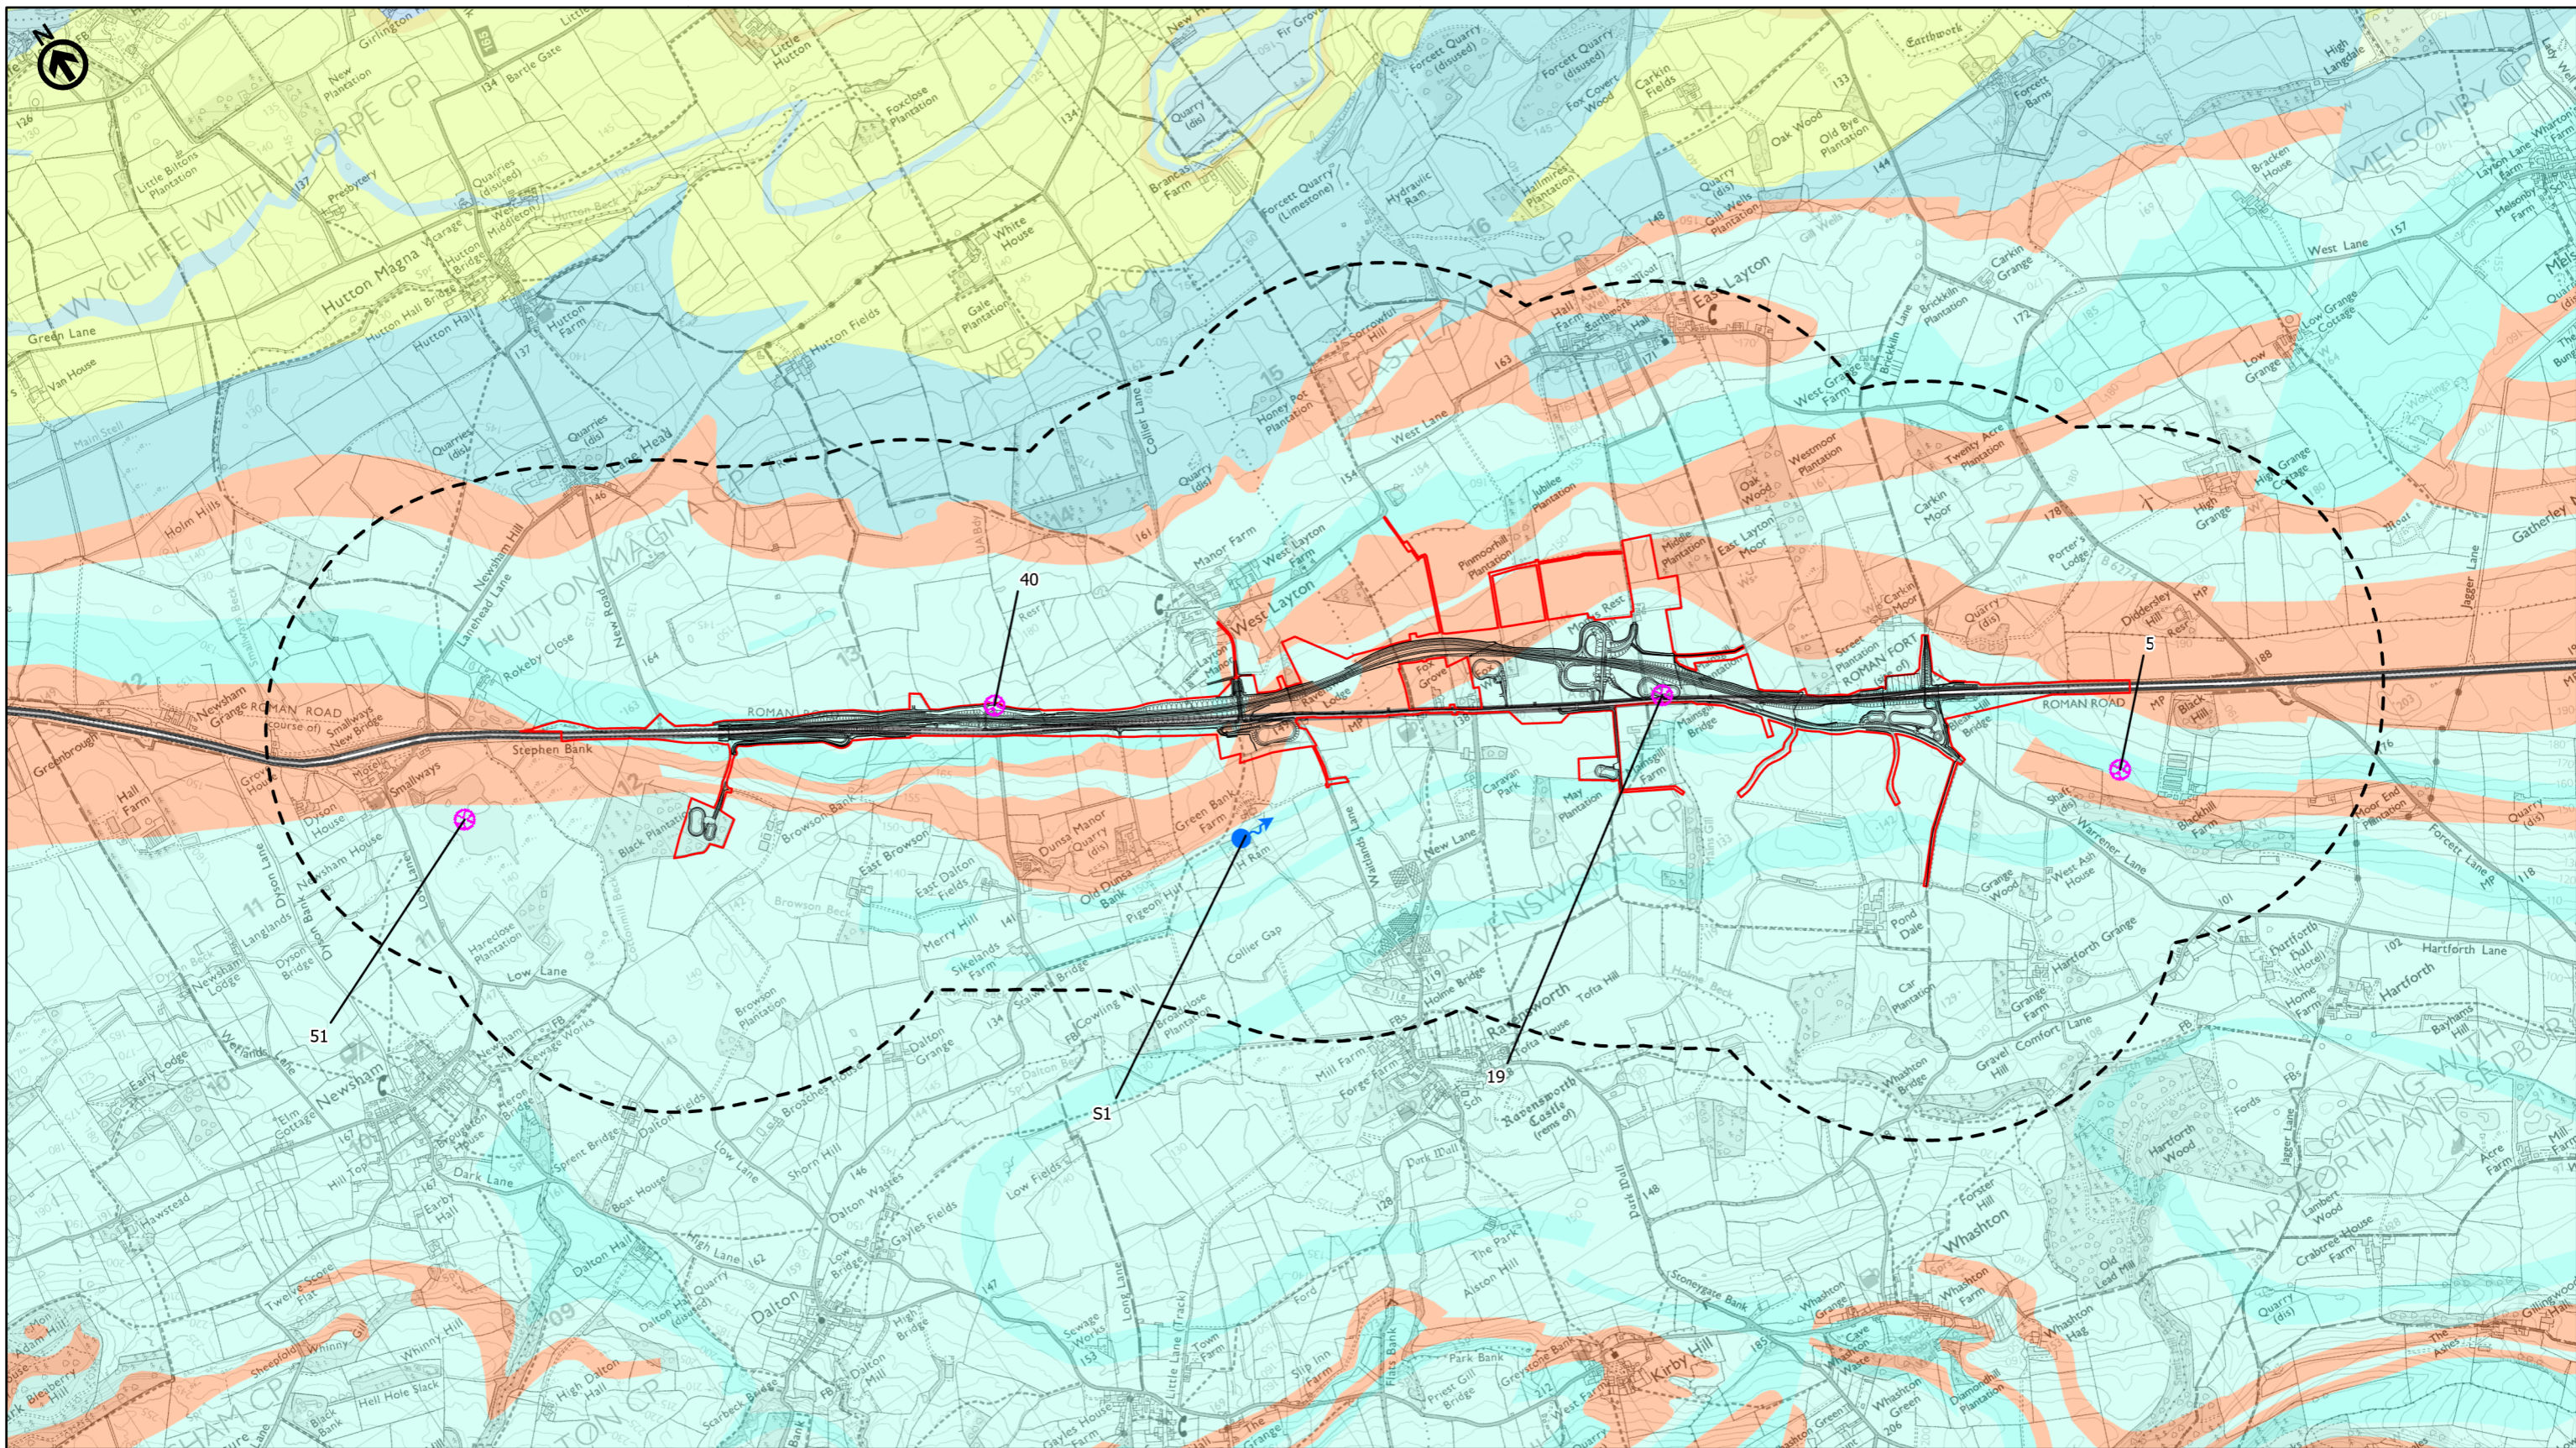

- Route Alignment
- Existing A66
- Order Limits
- - - Study Area 1000m
- OS Mapped Springs
- ⊕ Enclosed Depressions
- ⊖ Known Caves
- BGS 1:50K Bedrock
- Alston Formation - Mudstone Sandstone and Siltstone
- Alston Formation - Sandstone
- Belah Dolomite

- Brockram Breccia
- Crag Limestone
- Eden Shales
- Evaporite - Gypsum
- Four Fathom Limestone
- Great Limestone Member
- Little Limestone
- Penrith Sandstone
- St Bees Sandstone Member
- Stainmore Formation - Mudstone, Siltstone and Sandstone
- Three Yard Limestone

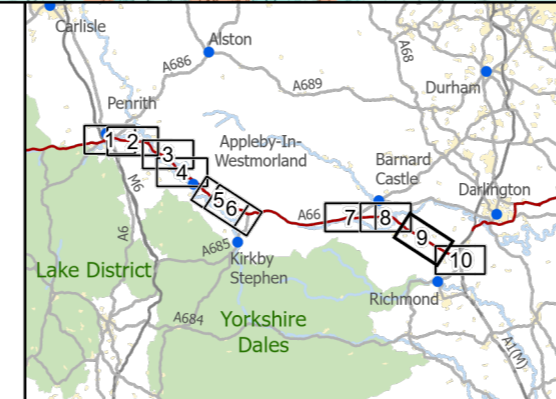

**national highways**  
3 Piccadilly Place  
Manchester  
M1 3BN


P02	First Issue	CESL	LHAN	MBRE	AMIT	KWHA
		29/03/22	29/03/22	29/03/22	26/04/22	26/04/22
Revision	Created	Checked	Reviewed	Approved	Authorised	

Kilometres  
0 1 2

Scale @ A3: 1:25,000 | Project Ref No HE565627 | Stage: Stage 3  
© Crown copyright and database rights (2022). All rights reserved. OS 100030649.  
Contains public sector information licensed under the Open Government Licence v3.0.  
Contains British Geological Survey materials © UKRI 2022


Project Name <b>A66 Northern Trans-Pennine Project</b>			
Map Title <b>Figure 14.8.2</b>			
Karst Desktop Study (Features within 1km)			
Scheme: 09, Stephen Bank to Carkin Moor			
Sheet 9 of 10			
Map Number Project	Originator	Volume	
HE565627	AMY	EWE	
S00	-	MP - LD -	011268
Location	Type	Role	Number
Suitability S4	Suitability Description FIT FOR STAGE APPROVAL		Revision P02



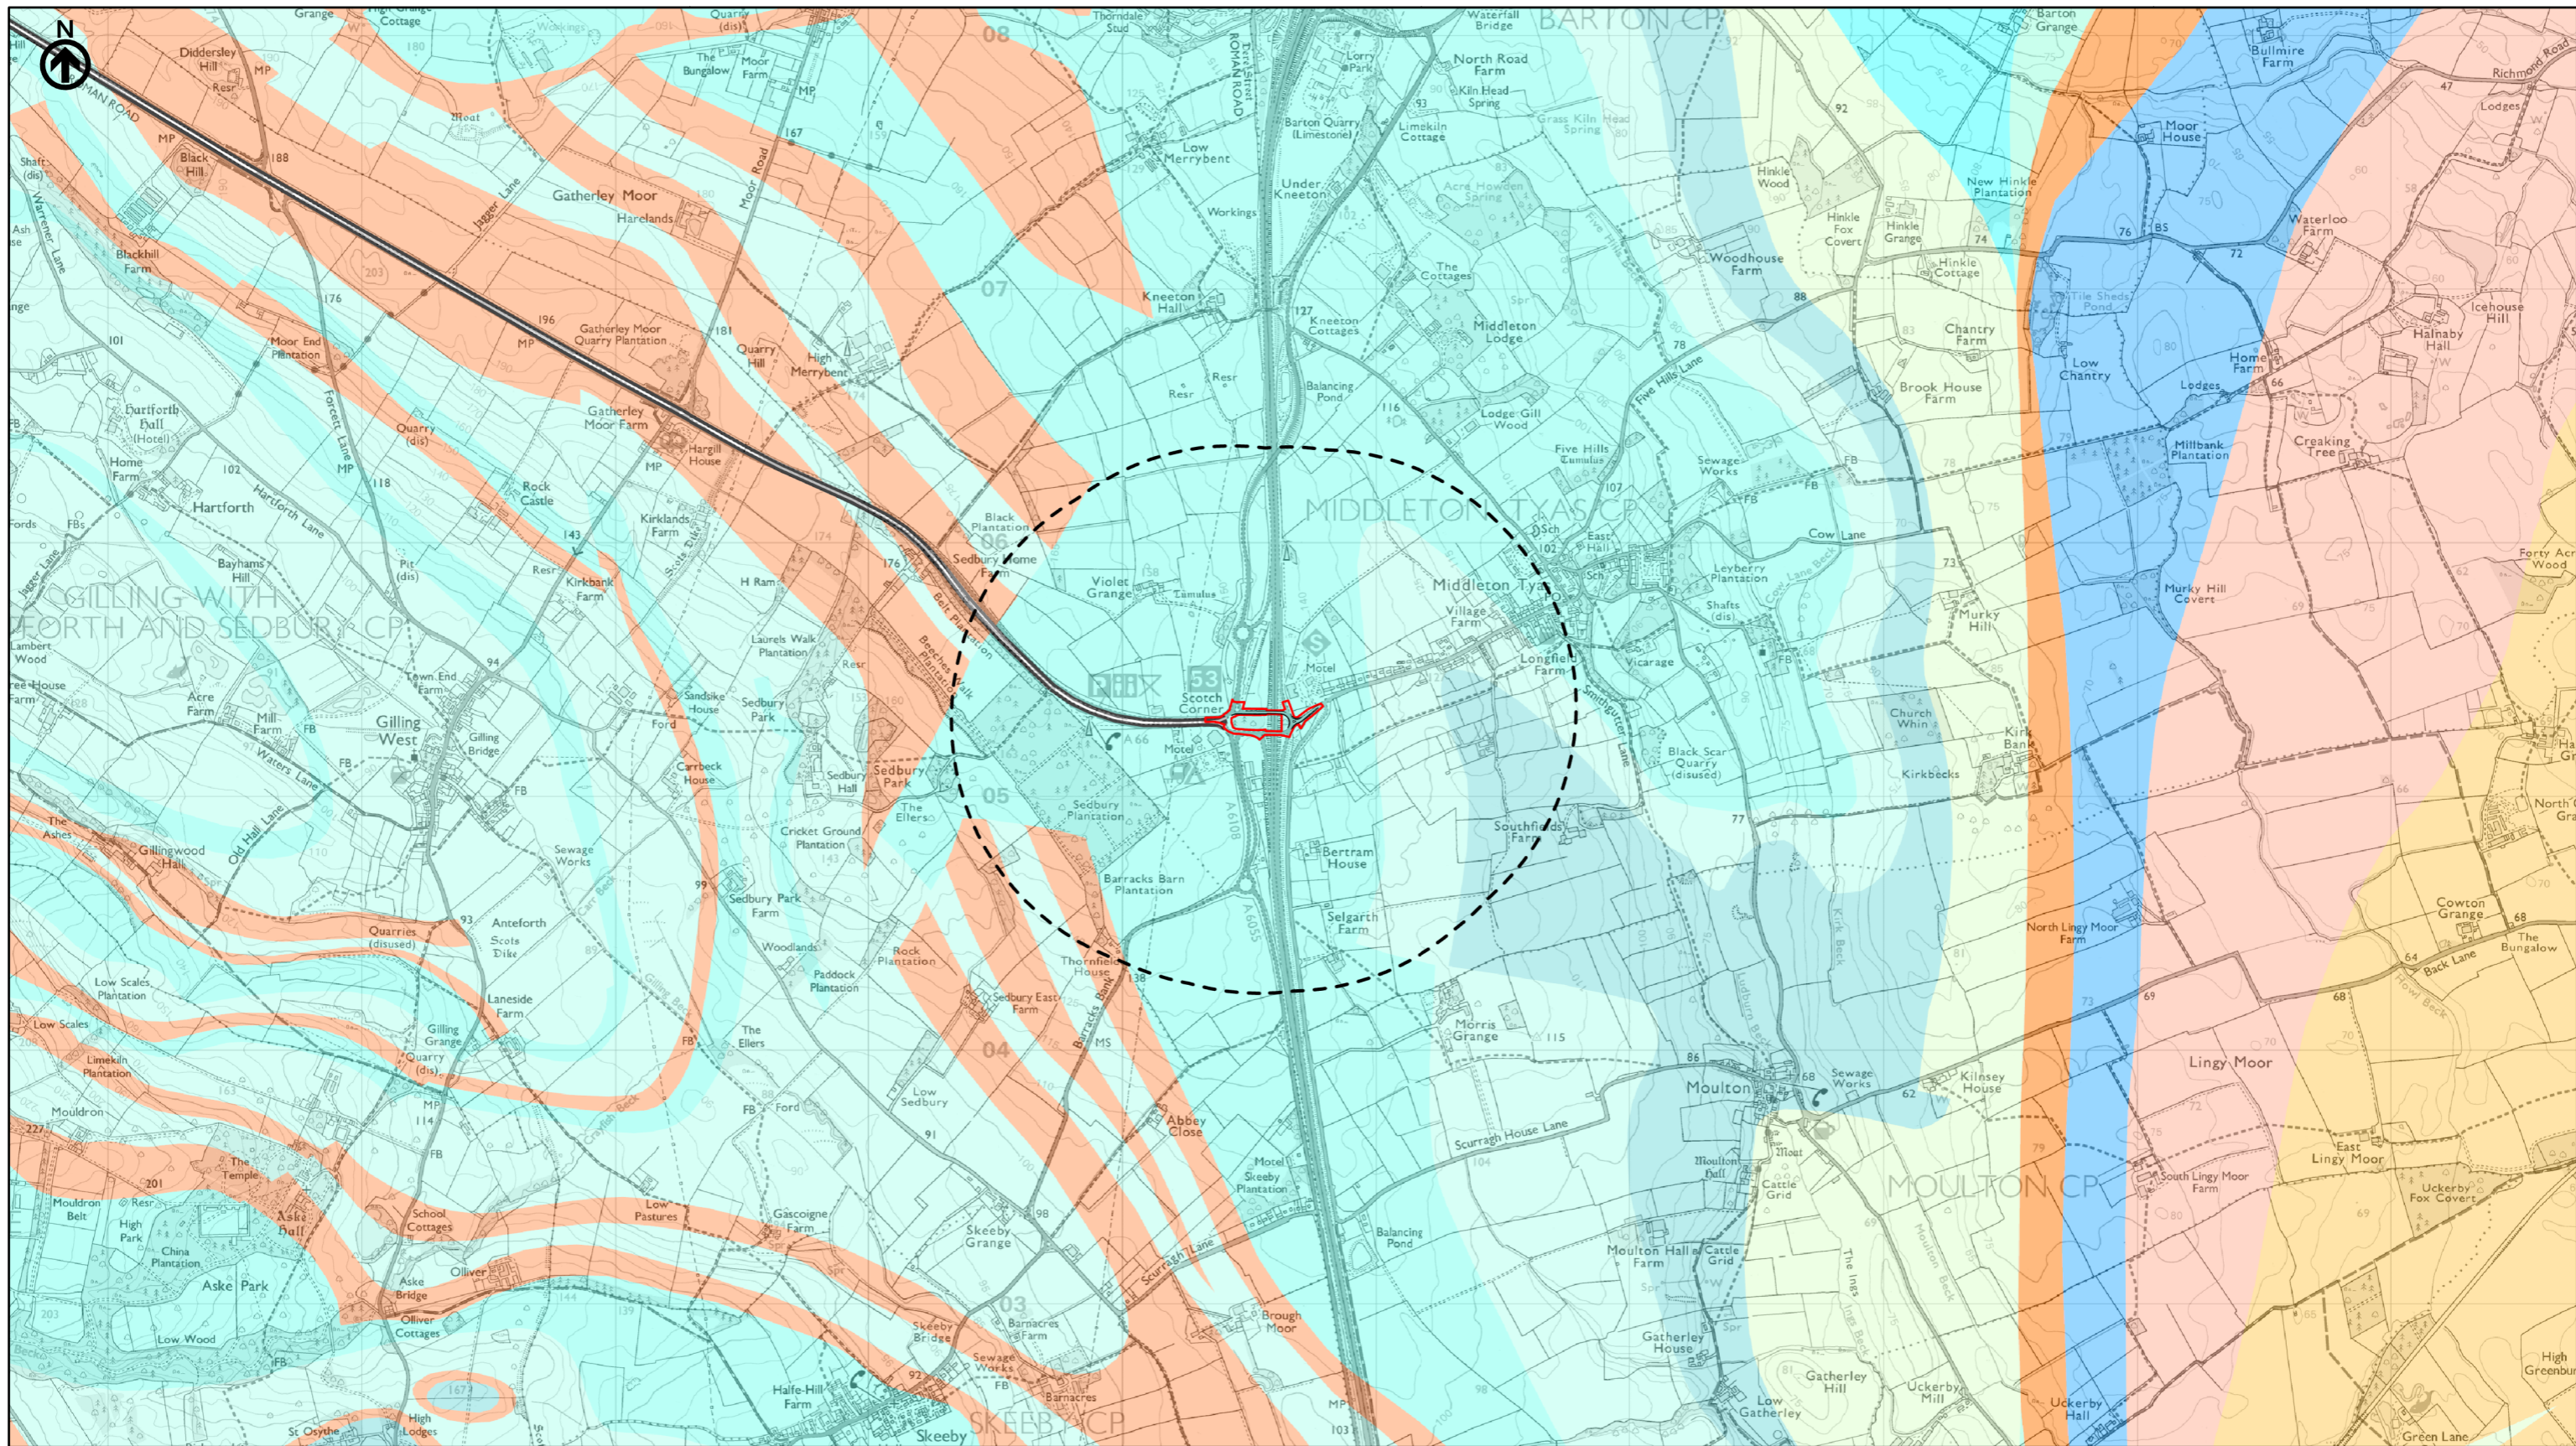

- Route Alignment
- Existing A66
- Order Limits
- - - Study Area 1000m
- OS Mapped Springs
- ⊕ Enclosed Depressions
- ⚠ Known Caves
- BGS 1:50K Bedrock
- Alston Formation - Mudstone Sandstone and Siltstone
- Alston Formation -Sandstone
- Belah Dolomite

- Brockram Breccia
- Crag Limestone
- Eden Shales
- Evaporite - Gypsum
- Four Fathom Limestone
- Great Limestone Member
- Little Limestone
- Penrith Sandstone
- St Bees Sandstone Member
- Stainmore Formation - Mudstone, Siltstone and Sandstone
- Three Yard Limestone

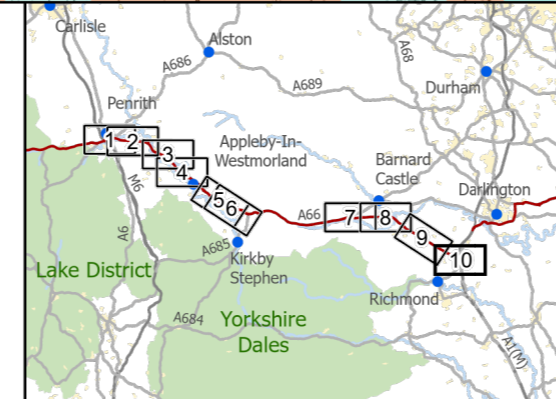

**national highways**

3 Piccadilly Place  
Manchester  
M1 3BN

P02	First Issue				
	CESL	LHAN	MBRE	AMIT	KWHA
	29/03/22	29/03/22	29/03/22	26/04/22	26/04/22
Revision	Created	Checked	Reviewed	Approved	Authorised

Kilometres

Scale @ A3: 1:25,000 | Project Ref No HE565627 | Stage: Stage 3  
 © Crown copyright and database rights (2022). All rights reserved. OS 100030649.  
 Contains public sector information licensed under the Open Government Licence v3.0.  
 Contains British Geological Survey materials © UKRI 2022

Project Name <b>A66 Northern Trans-Pennine Project</b>			
Map Title <b>Figure 14.8.2</b>			
Karst Desktop Study (Features within 1km)			
Scheme: 11, A1(M) Junction 53 Scotch Corner			
Sheet 10 of 10			
Map Number Project	Originator	Volume	
HE565627	AMY	EWE	
S00	MP	LD	011269
Location	Type	Role	Number
Suitability S4	Suitability Description FIT FOR STAGE APPROVAL		Revision P02