

# **A66 Northern Trans-Pennine Project**

**Scheme 06: Appleby to Brough**

**TR010062**


## **5.24 Tree Preservation Order Trees Location Plans**

**APFP Regulations 5(2)(I)**

**Planning Act 2008**

**Infrastructure Planning (Applications: Prescribed Forms and  
Procedure) Regulations 2009**

**June 2022**

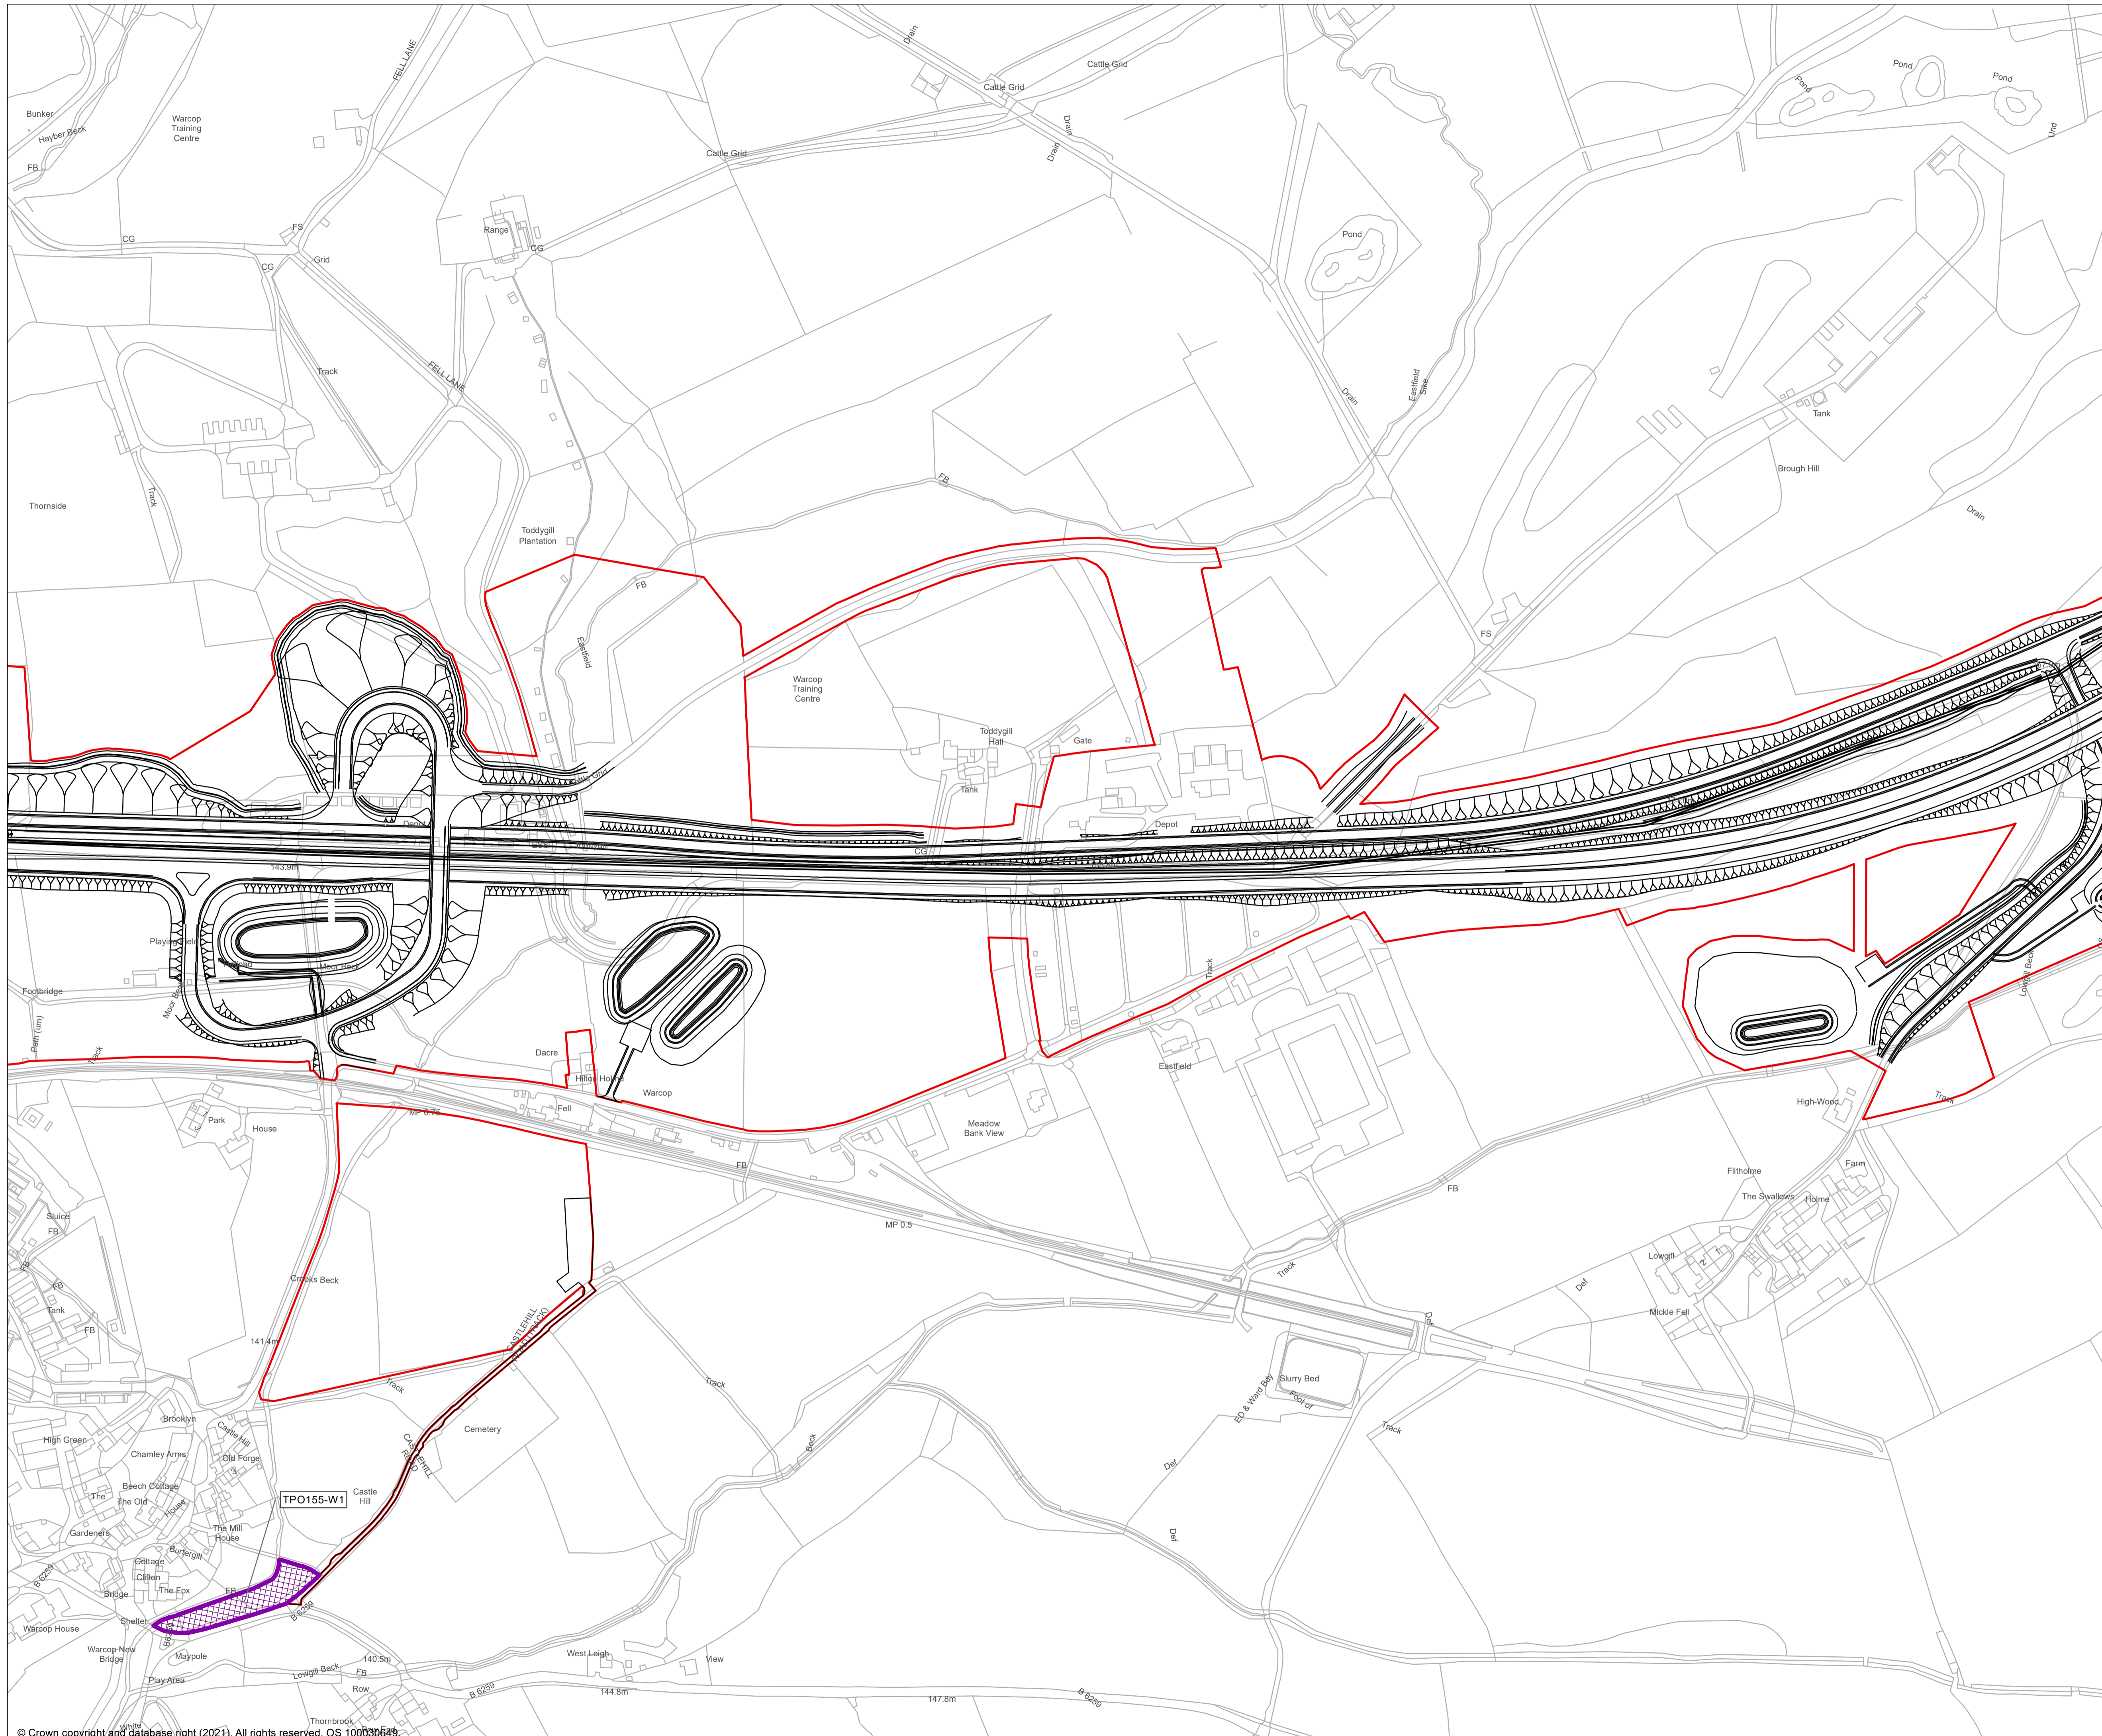

**NOTES**


1. ALL DIMENSIONS ARE IN METRES UNLESS STATED OTHERWISE.
2. THESE PLANS SHOULD BE READ IN CONJUNCTION WITH OTHER PLANS AND DOCUMENTS IN THE DEVELOPMENT CONSENT ORDER APPLICATION.
3. TREE PRESERVATION ORDERS (TPO) ARE MADE UNDER THE TOWN AND COUNTRY PLANNING (TREE PRESERVATION) (ENGLAND) REGULATIONS 2012.

**TREE PRESERVATION ORDERS WITHIN THE DCO BOUNDARY**

TPO NUMBER	DESCRIPTION
TPO155-W1	NARROW WOODLAND BETWEEN CROOKS BECK AND CASTLEHILL ROAD TO THE EAST OF THE WAR MEMORIAL IN WARCOP

**KEY**

- ROUTE ALIGNMENT
- EXISTING A66
- ORDER LIMITS
- TREE PRESERVATION ORDER WITHIN THE ORDER LIMITS
- TREE PRESERVATION ORDER (TPO) / WOODLAND
- COUNTY BOUNDARY

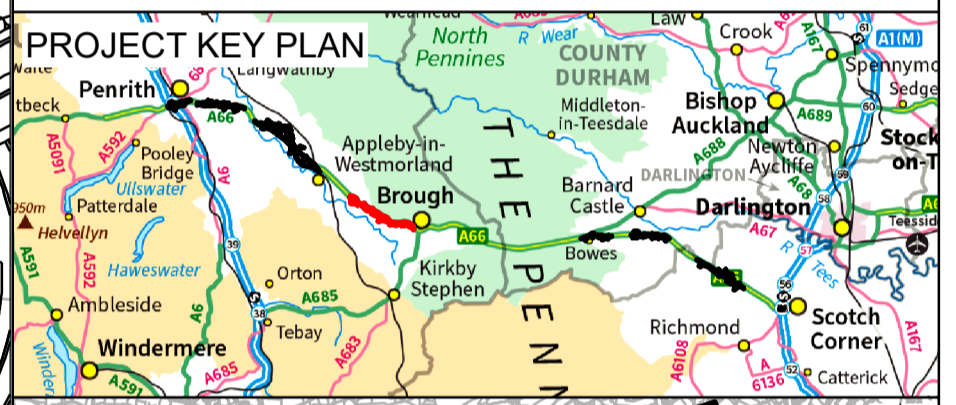

Revision	Revision details				
	Created	Checked	Reviewed	Approved	Authorised
17/03/22	HTER	KBIG	ACAR	EFOS	SBAG
	dd/mm/yy	dd/mm/yy	dd/mm/yy	dd/mm/yy	dd/mm/yy

**Purpose**  
DCO APPLICATION

**PINS Reference Number**  
TR010062/APP/5.24

**Client**  
3 Piccadilly Place  
Manchester  
M1 3BN



**Project Name / Scheme Name**  
A66 Northern Trans-Pennine Project  
Scheme 06  
Appleby to Brough

**Drawing Title**  
Tree Preservation Order  
Trees Location Plan  
Regulation 5(2)(l)  
Sheet 1 of 1

Project Ref. No.	Stage	Scale	Sheet
---	PCF 3	1:2500	@ A1
		Dimension	M

Drawing Number	Project	Originator	Volume
HE565627	-	AMY	-
S06	-	DR	CH
		Type	Role
			Number
			000111

Suitability	Suitability Description	Revision
S4	FIT FOR STAGE APPROVAL	P02