



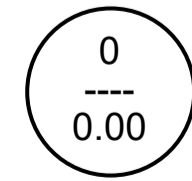


Key;

-  100% Broadleaf
-  100% Conifer
-  Broadleaf/ Conifer Mix
-  A66 NTP Mitigation
-  Woodland Compartment

Scale - 1:10,000 when printed at A1
 WHT Salvin OS Copy Licence Number - 100003724