

A66 Northern Trans-Pennine Project

Scheme 0102: M6 Junction 40 to Kemplay Bank

TR010062

5.16 Works Plans

(Rev 2)


APFP Regulations 5(2)(j)

Planning Act 2008

Infrastructure Planning (Applications: Prescribed Forms and
Procedure) Regulations 2009

Deadline 7

09 May 2023

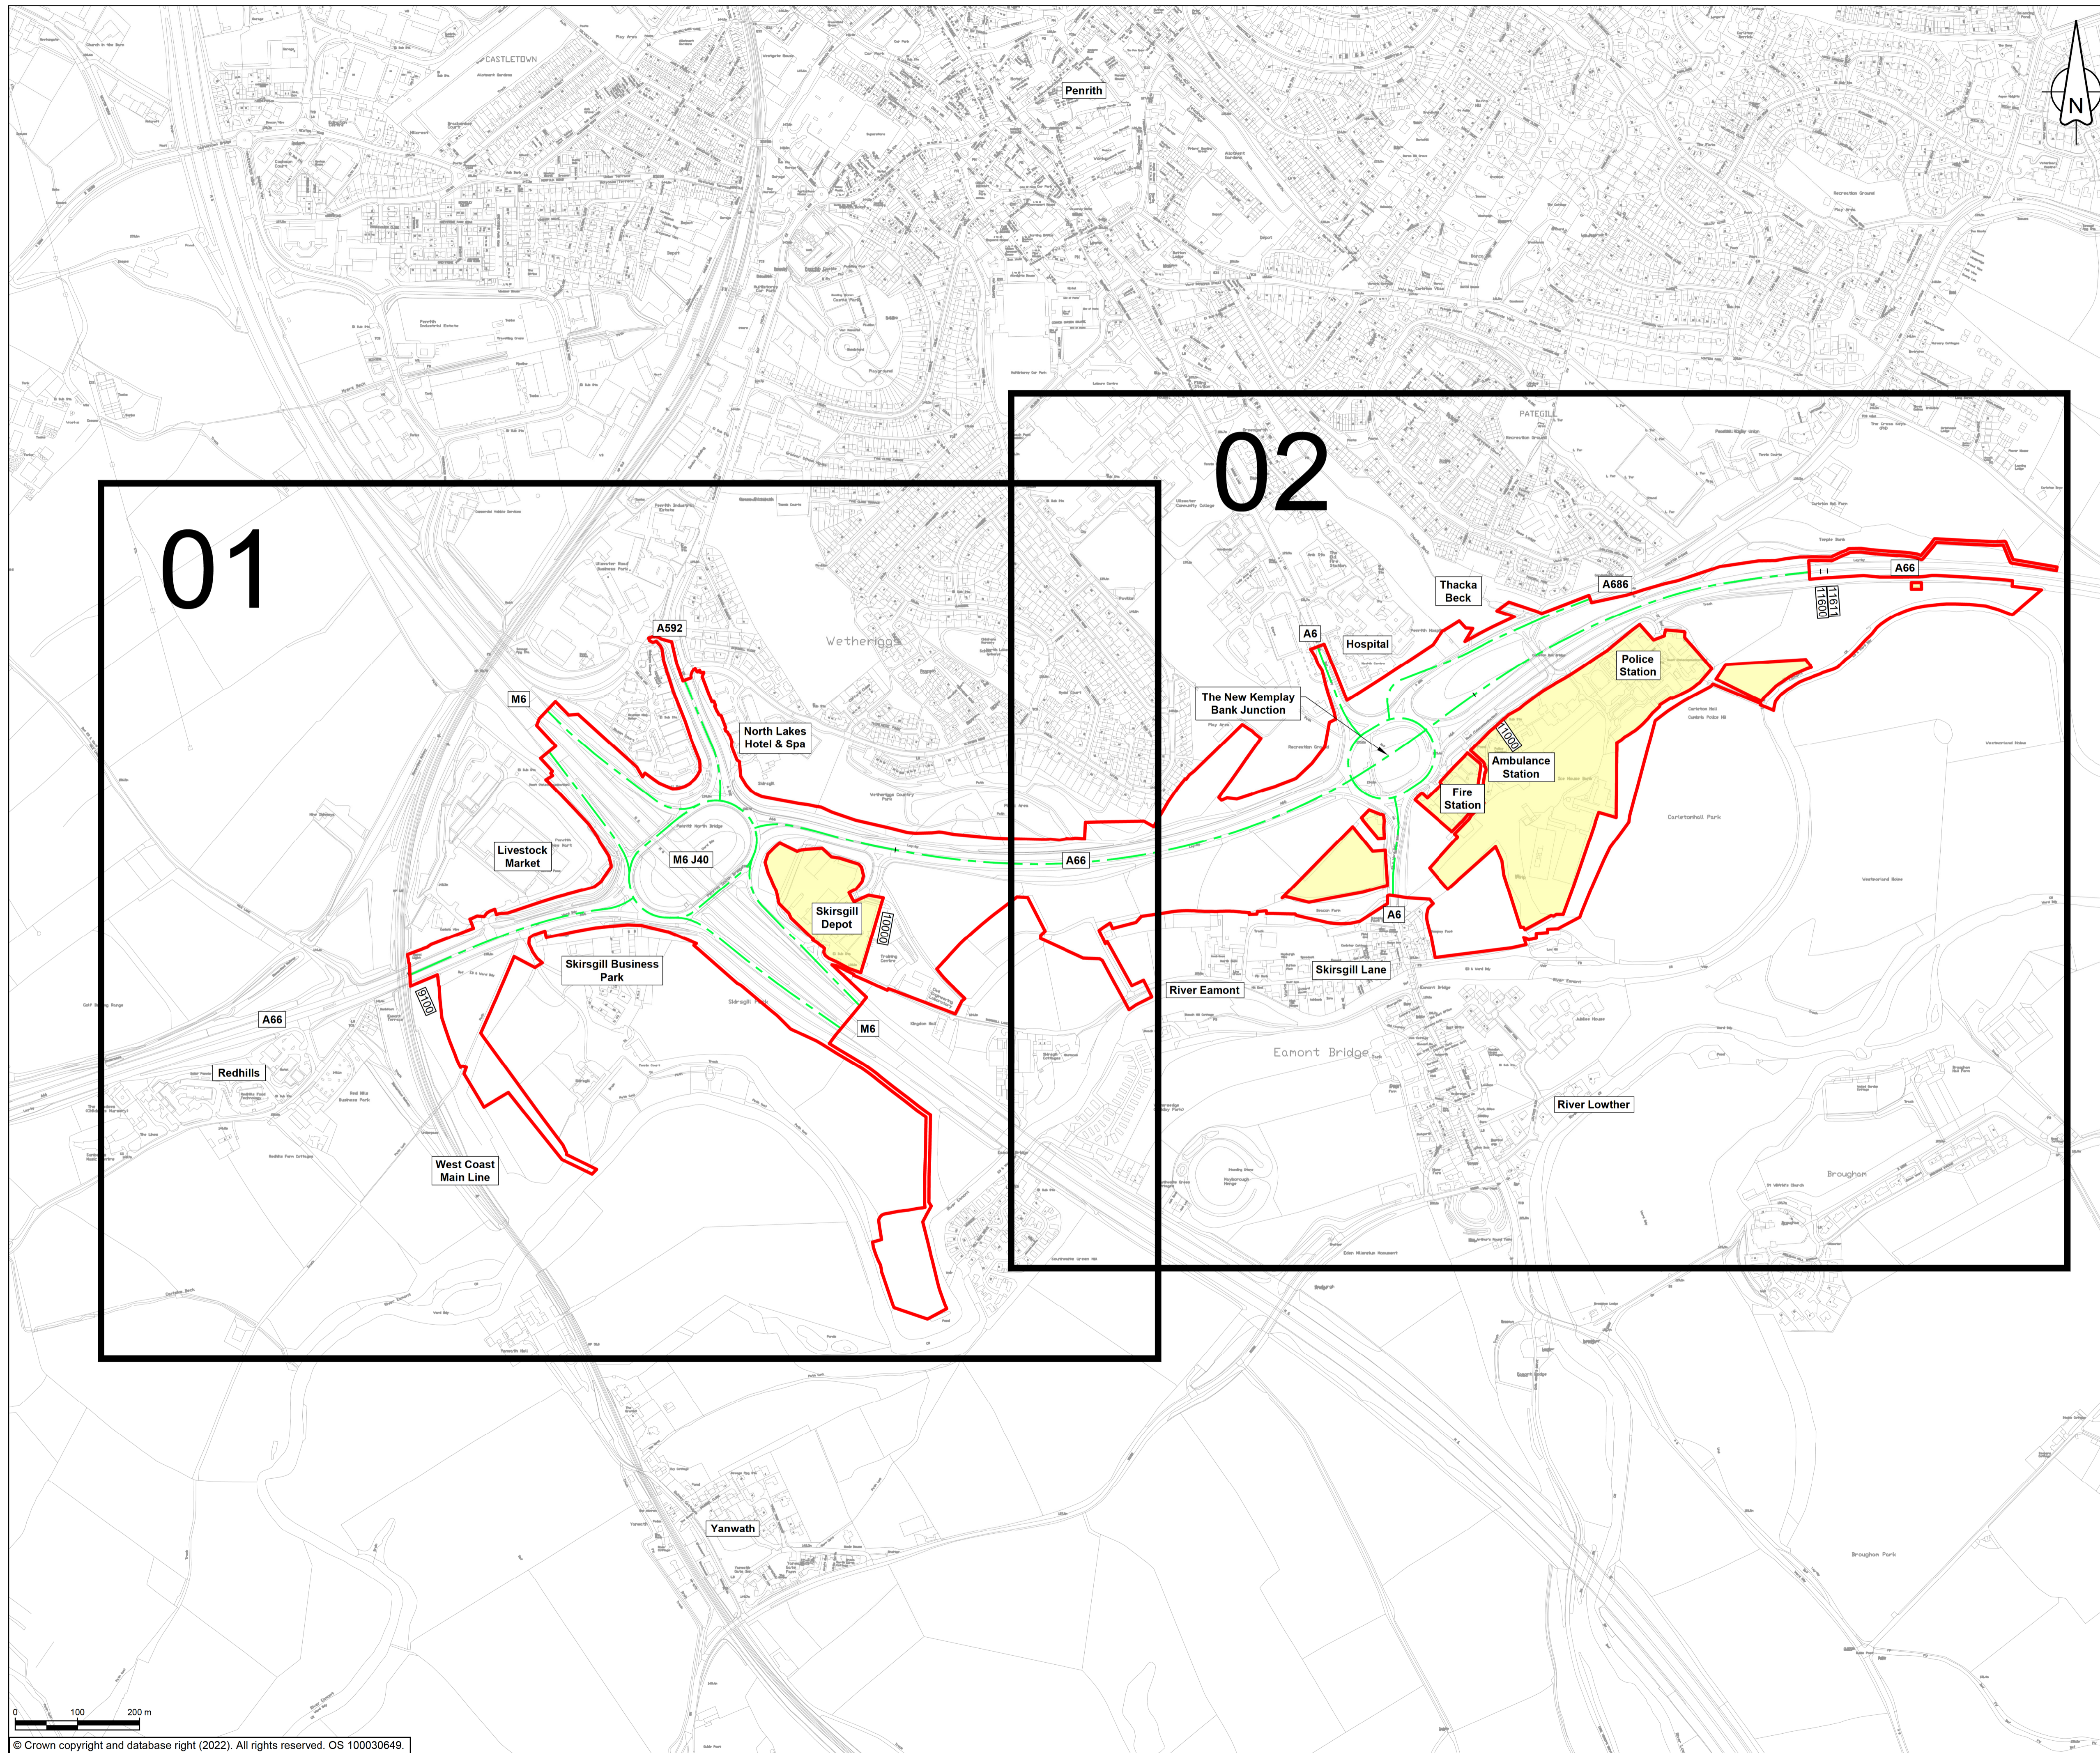

- NOTES**
 1. ALL DIMENSIONS ARE IN METRES UNLESS NOTED OTHERWISE.
- KEY**
- ORDER LIMITS
 - AREA EXCLUDED FROM ORDER LIMITS
 - LINEAR WORK CENTERLINE
 - 04 SHEET USED AS PART OF THIS DRAWING SERIES
 - CHAINAGE (MEASURED DISTANCE ALONG THE SCHEME LENGTH)



| | | | | | |
|----------|--------------------|----------|----------|----------|------------|
| C01 | For DCO Submission | | | | |
| | ESWA | FBLA | ASCR | DKID | SBAG |
| | 06/05/22 | 06/05/22 | 06/05/22 | 09/05/22 | 10/05/22 |
| Revision | Revision details | | | | |
| | Created | Checked | Reviewed | Approved | Authorised |
| | dd/mm/yy | dd/mm/yy | dd/mm/yy | dd/mm/yy | dd/mm/yy |

Purpose: DCO APPLICATION

PINS Reference Number: TR010062/APP/5.16

Client: 3 Piccadilly Place, Manchester, M1 3BN




Project Name / Scheme Name: A66 Northern Trans-Pennine Project Scheme 0102
 M6 Junction 40 to Kemplay Bank

Drawing Title: Works Plans Regulation 5(2)(j) Key Plan

| | | | |
|------------------|-------|------------|------|
| Project Ref. No. | Stage | Scale | @ A1 |
| --- | PCF3 | 1:5000 | |
| | | Dimensions | M |



| | | | |
|----------------|---------|------------|--------|
| Drawing Number | Project | Originator | Volume |
| HE565627 | - AMY | - HAC | - |
| S0102 | -DR-CH- | 001200 | |
| Location | Type | Role | Number |

| | | |
|-------------|-----------------------------|----------|
| Suitability | Suitability Description | Revision |
| A | Approved for Stage Complete | C01 |

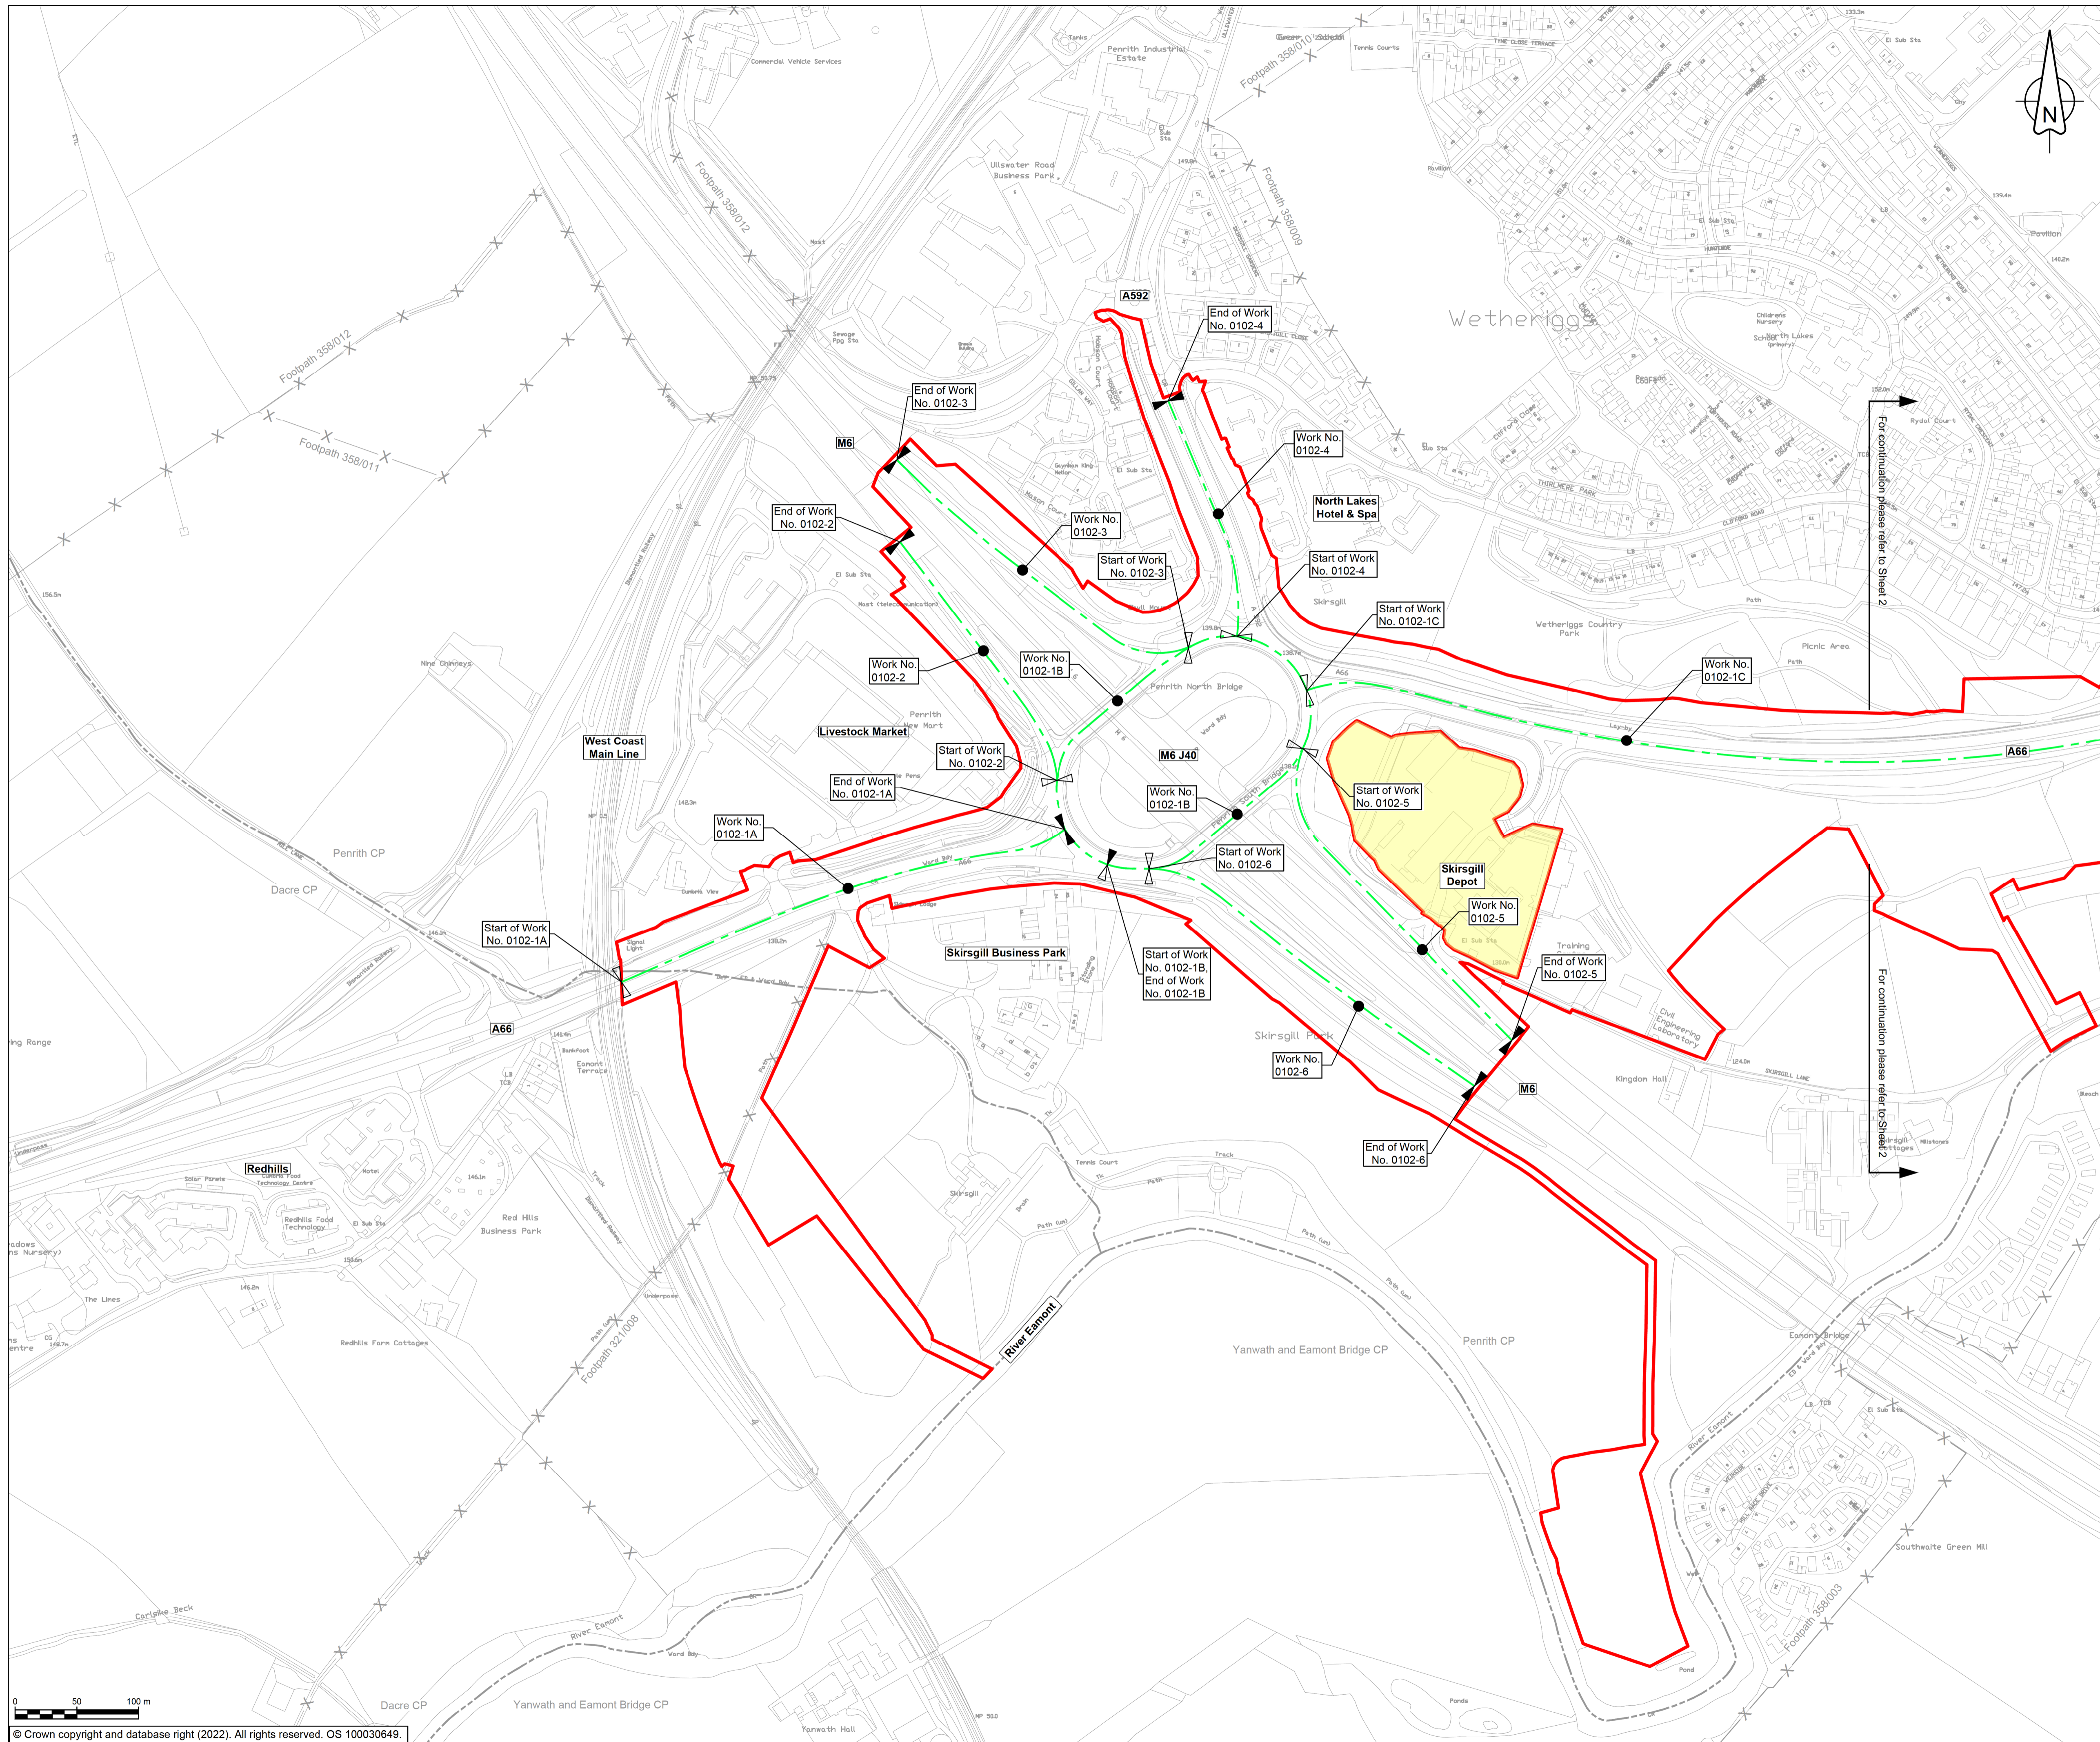

- ### NOTES
- ALL DIMENSIONS ARE IN METRES UNLESS NOTED OTHERWISE.
 - NUMBERED WORKS ARE DESCRIBED IN SCHEDULE 1 (AUTHORISED DEVELOPMENT) TO THE DEVELOPMENT CONSENT ORDER.
 - THE WORKS PLANS SHOULD BE READ IN CONJUNCTION WITH THE DEVELOPMENT CONSENT ORDER AND ENGINEERING SECTION DRAWINGS.

- ### KEY
- ORDER LIMITS
 - AREA EXCLUDED FROM ORDER LIMITS
 - LINEAR WORK CENTERLINE
 - START OF LINEAR WORKS
 - START AND END OF LINEAR WORKS
 - END OF LINEAR WORKS
 - EXISTING PUBLIC RIGHT OF WAY
 - PARISH BOUNDARY
 - EXISTING ORDNANCE SURVEY DATA

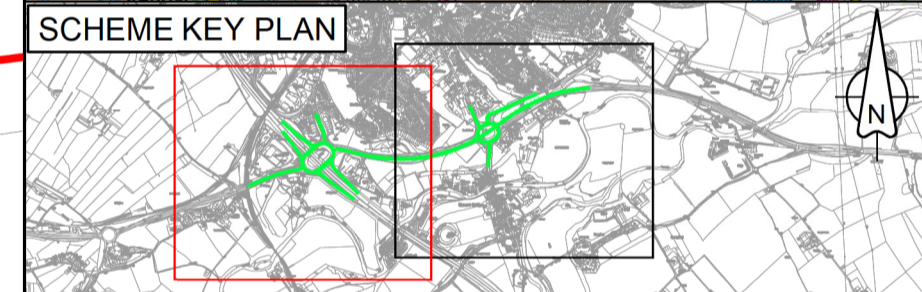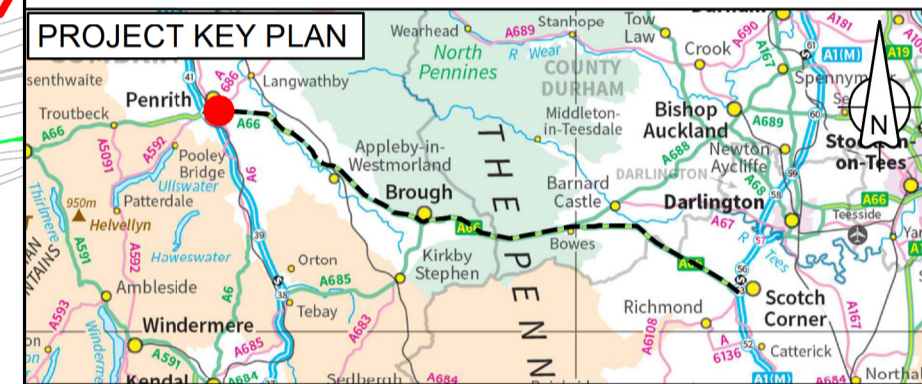

| | | | | | |
|----------|--------------------|----------|----------|----------|------------|
| C01 | For DCO Submission | | | | |
| | ESWA | FBLA | ASCR | DKID | SBAG |
| | 06/05/22 | 08/05/22 | 09/05/22 | 09/05/22 | 10/05/22 |
| Revision | Revision details | | | | |
| | Created | Checked | Reviewed | Approved | Authorised |
| | dd/mm/yy | dd/mm/yy | dd/mm/yy | dd/mm/yy | dd/mm/yy |

Purpose: DCO APPLICATION

PINS Reference Number: TR010062/APP/5.16

Client: 3 Piccadilly Place, Manchester, M1 3BN




Project Name / Scheme Name: A66 Northern Trans-Pennine Project, Scheme 0102, M6 Junction 40 to Kemplay Bank

Drawing Title: Works Plans, Regulation 5(2)(j), Sheet 1 of 2

| | | | |
|------------------|-------|-------------|------|
| Project Ref. No. | Stage | Scale: | @ A1 |
| --- | PCF3 | 1:2500 | |
| | | Dimensions: | M |



| | | | |
|----------------|---------|------------|--------|
| Drawing Number | Project | Originator | Volume |
| HE565627 | - AMY | - HAC | - |
| S0102 | -DR-CH- | 001201 | |
| Location | Type | Role | Number |

| | | |
|-------------|-----------------------------|----------|
| Suitability | Suitability Description | Revision |
| A | Approved for Stage Complete | C01 |

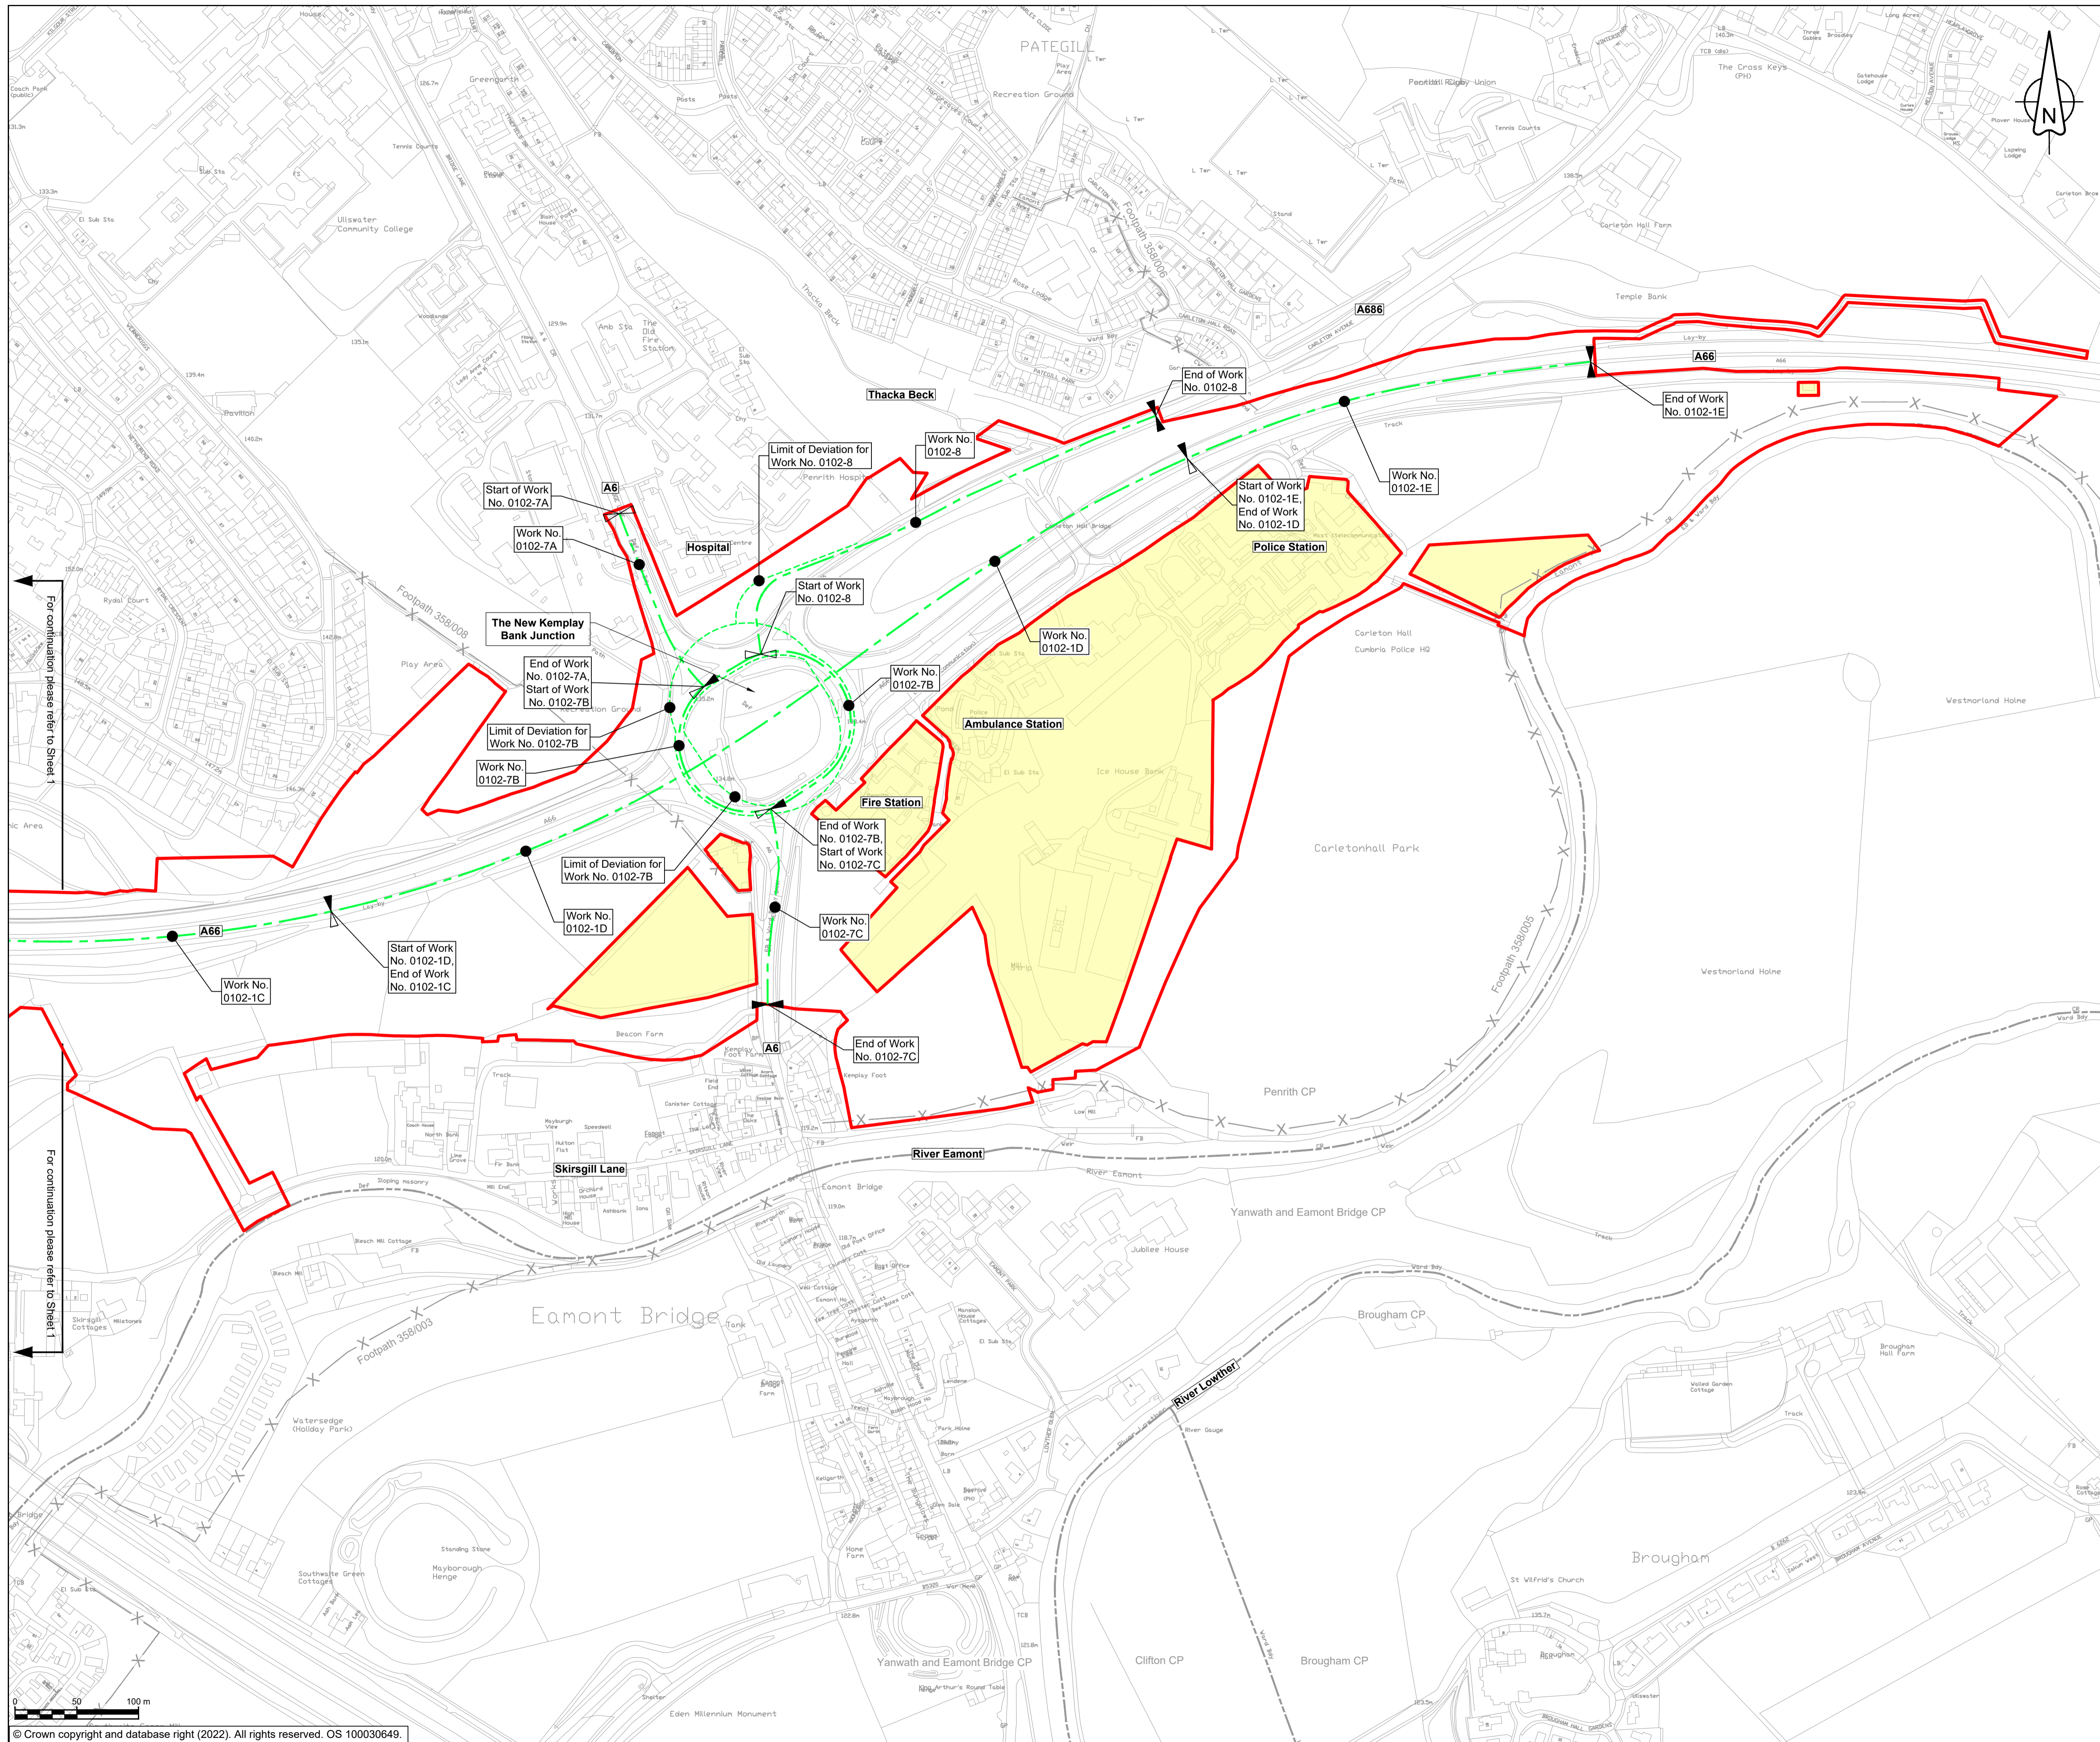

- ### NOTES
- ALL DIMENSIONS ARE IN METRES UNLESS NOTED OTHERWISE.
 - NUMBERED WORKS ARE DESCRIBED IN SCHEDULE 1 (AUTHORISED DEVELOPMENT) TO THE DEVELOPMENT CONSENT ORDER.
 - THE WORKS PLANS SHOULD BE READ IN CONJUNCTION WITH THE DEVELOPMENT CONSENT ORDER AND ENGINEERING SECTION DRAWINGS.

- ### KEY
- ORDER LIMITS
 - AREA EXCLUDED FROM ORDER LIMITS
 - LINEAR WORK CENTERLINE
 - LIMIT OF DEVIATION FOR LINEAR WORKS
 - START OF LINEAR WORKS
 - START AND END OF LINEAR WORKS
 - END OF LINEAR WORKS
 - EXISTING PUBLIC RIGHT OF WAY
 - PARISH BOUNDARY
 - EXISTING ORDNANCE SURVEY DATA

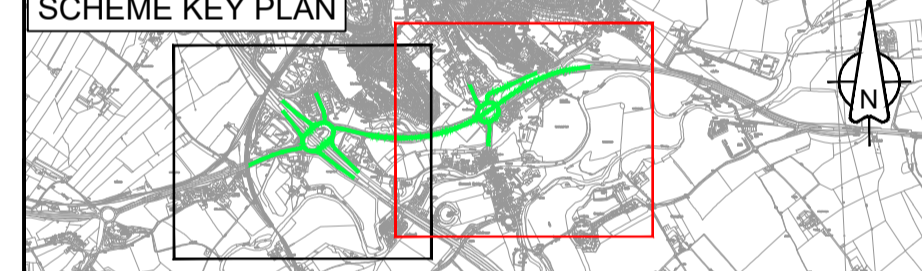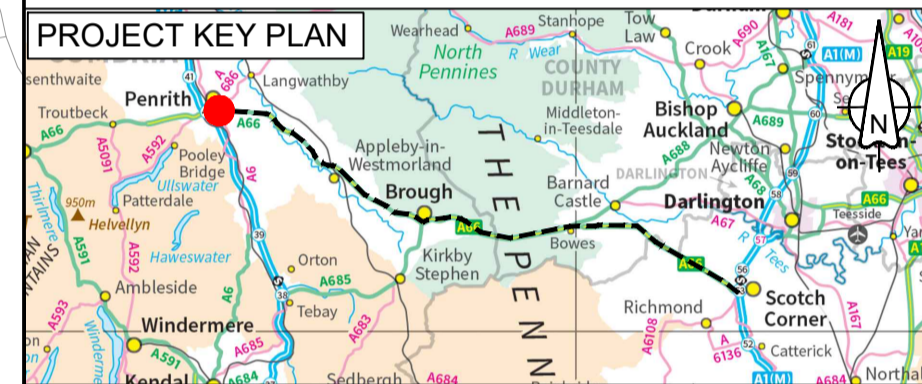

| DC-03 Updates to Work Nos | | | | | |
|---------------------------|----------|----------|----------|----------|----------|
| C02 | FBLA | FBLA | ASCR | DKID | SBAG |
| | 21/04/23 | 21/04/23 | 03/05/23 | 03/05/23 | 03/05/23 |

| Revision details | | | | | |
|------------------|----------|----------|----------|----------|------------|
| Revision | Created | Checked | Reviewed | Approved | Authorised |
| | dd/mm/yy | dd/mm/yy | dd/mm/yy | dd/mm/yy | dd/mm/yy |

Purpose: DCO APPLICATION

PINS Reference Number: TR010062/APP/5.16

Client: 3 Piccadilly Place, Manchester, M1 3BN

Project Name / Scheme Name: A66 Northern Trans-Pennine Project Scheme 0102 M6 Junction 40 to Kemplay Bank

Drawing Title: Works Plans Regulation 5(2)(j) Sheet 2 of 2

| | | |
|----------------------|------------|--------------------|
| Project Ref. No. --- | Stage PCF3 | Scale: 1:2500 @ A1 |
| | | Dimensions: M |

| | | | |
|------------------------------|---------|------------|--------|
| Drawing Number | Project | Originator | Volume |
| HE565627 - AMY - HAC - S0102 | | | |
| Location | Type | Role | Number |
| | | | |

| | | |
|-------------|-----------------------------|----------|
| Suitability | Suitability Description | Revision |
| A | Approved for Stage Complete | C02 |