

A66 Northern Trans-Pennine Project

Scheme 03: Penrith to Temple Sowerby

TR010062

5.16 Works Plans

(Rev 2)


APFP Regulations 5(2)(j)

Planning Act 2008


Infrastructure Planning (Applications: Prescribed Forms and
Procedure) Regulations 2009

Deadline 7

09 May 2023

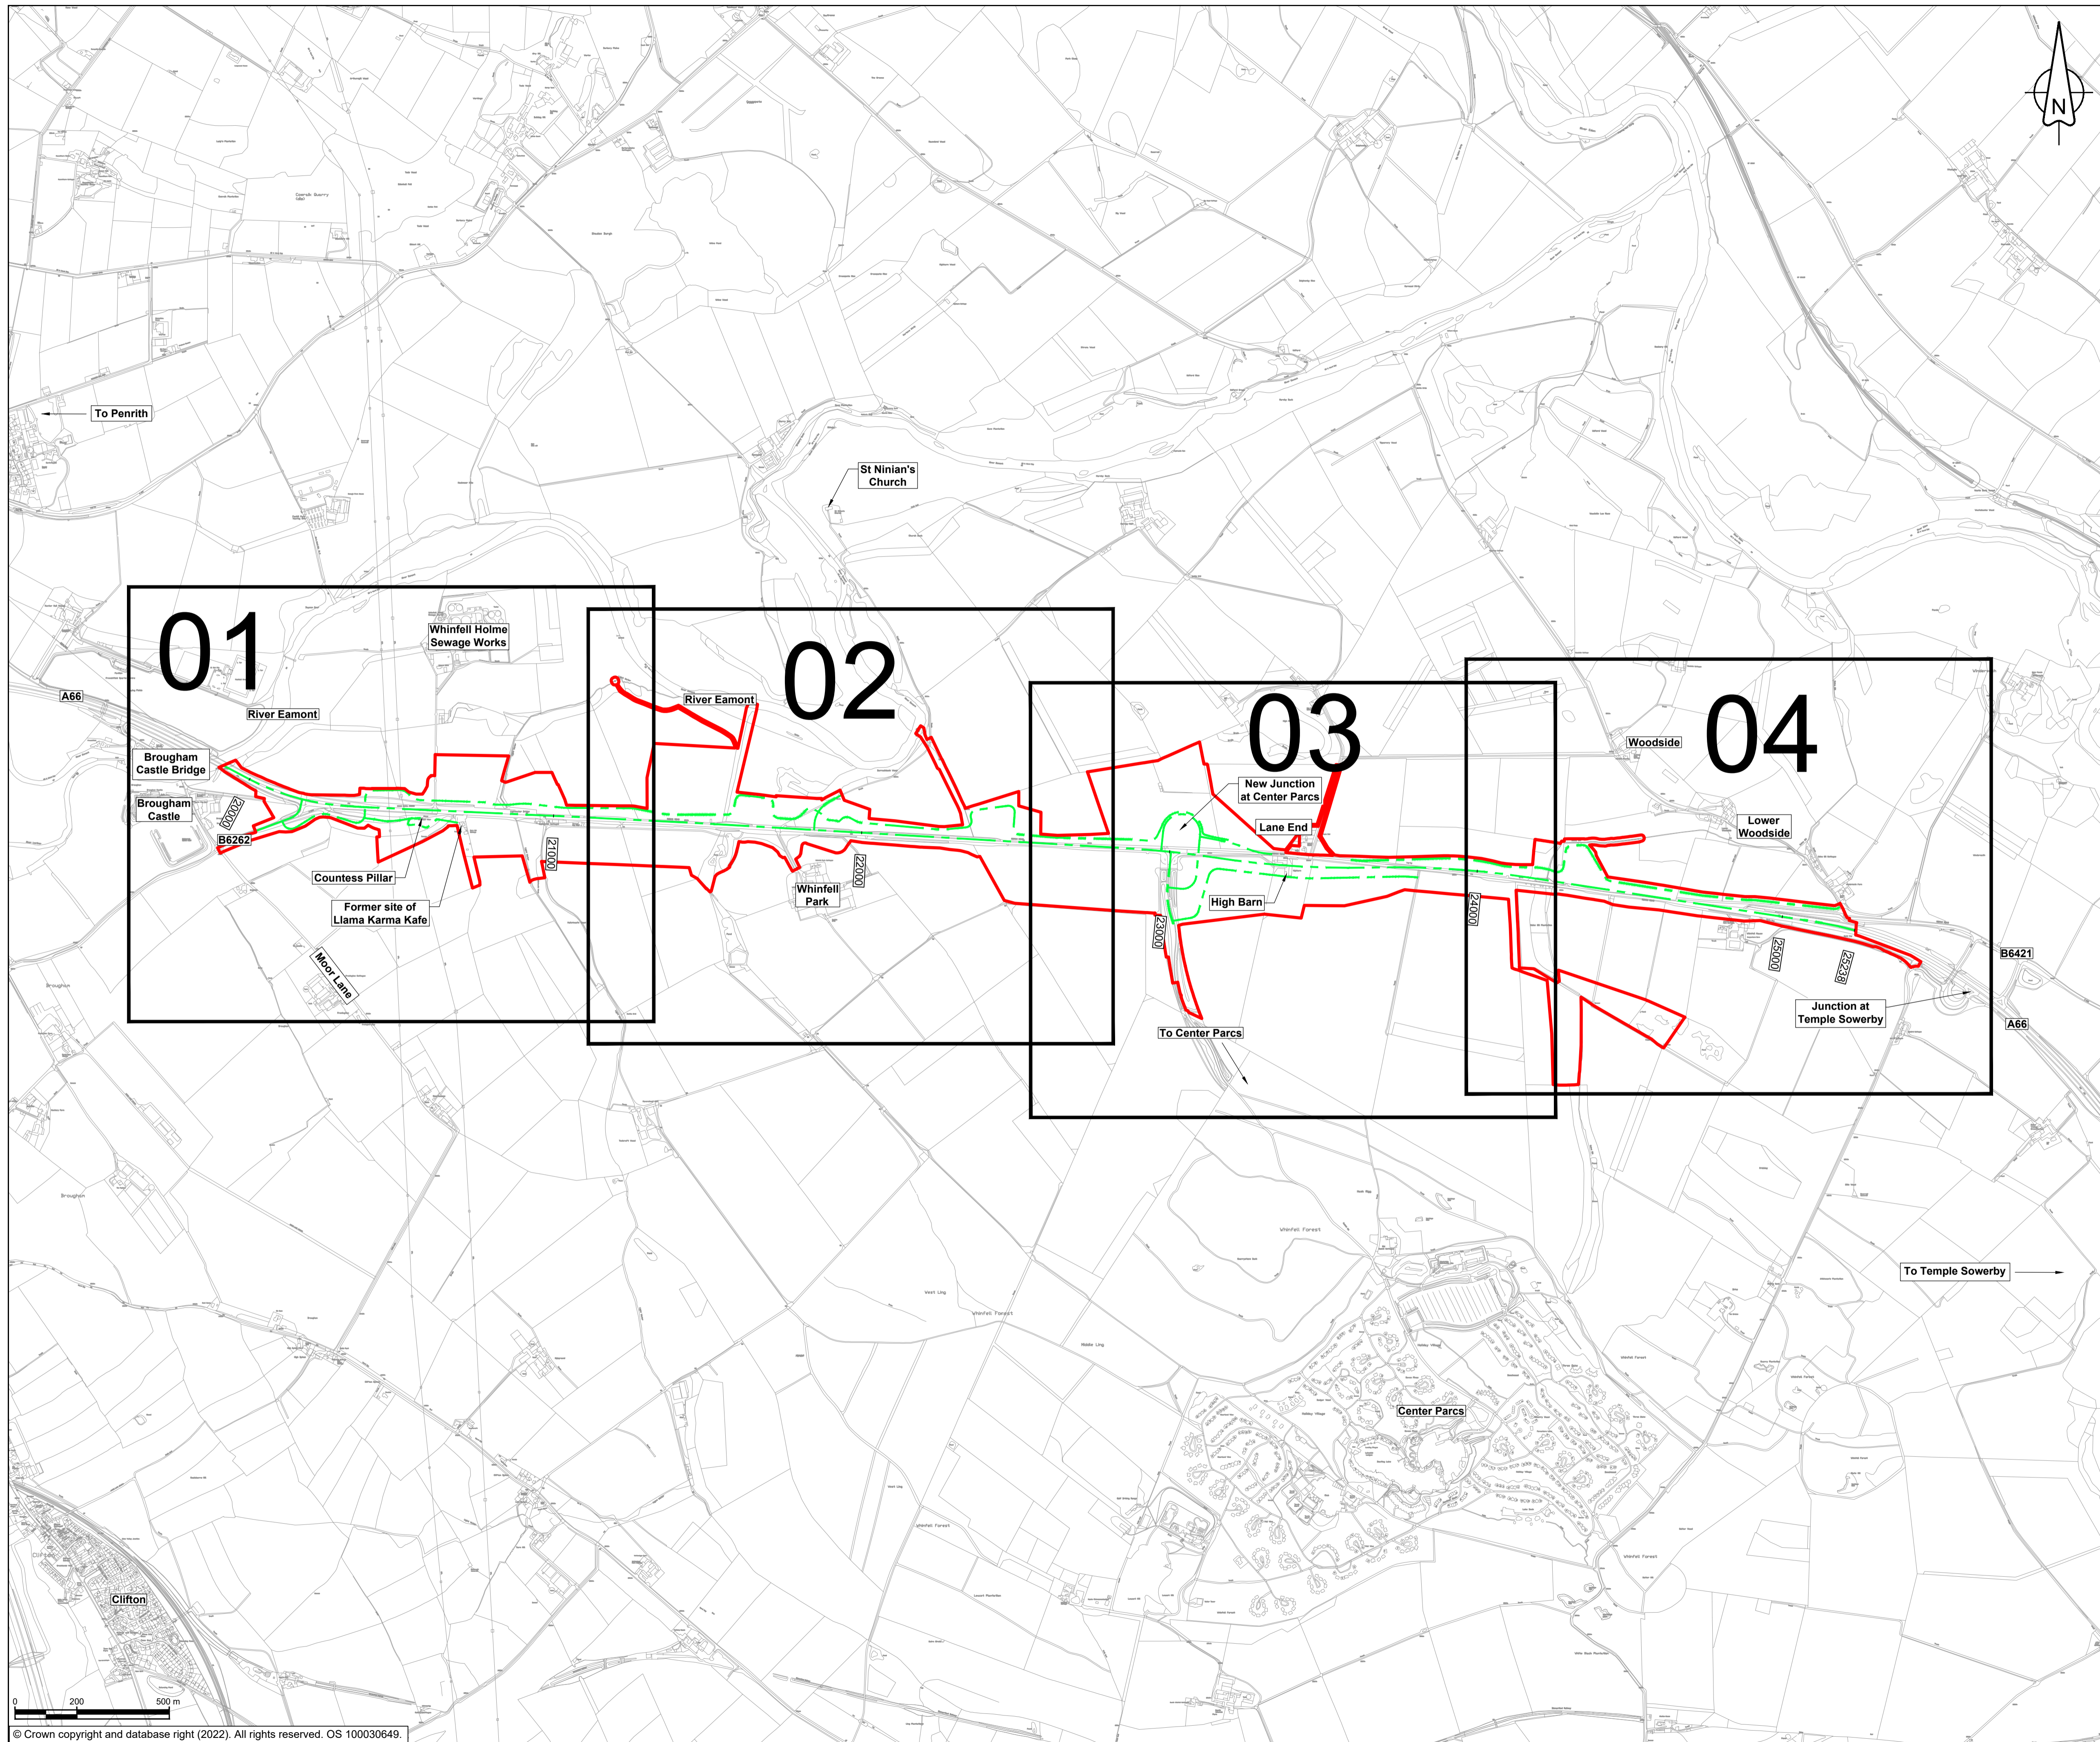

- NOTES**
1. ALL DIMENSIONS ARE IN METRES UNLESS NOTED OTHERWISE.
- KEY**
- ORDER LIMITS
 - AREA EXCLUDED FROM ORDER LIMITS
 - LINEAR WORK CENTERLINE
 - 04 SHEET USED AS PART OF THIS DRAWING SERIES
 - CHAINAGE (MEASURED DISTANCE ALONG THE SCHEME LENGTH)

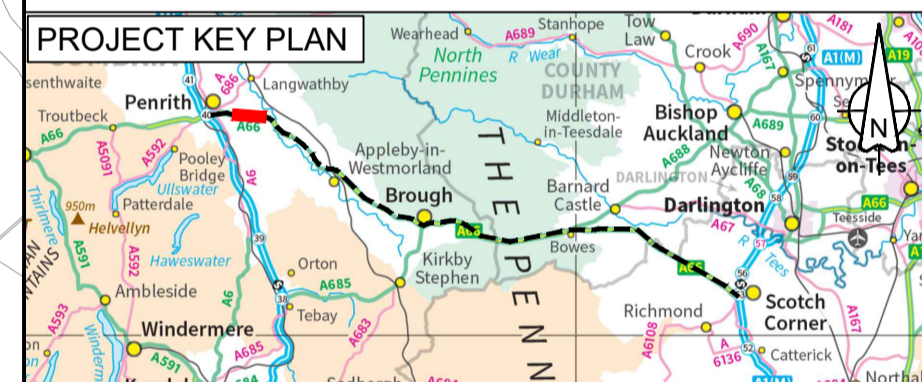

C02	DC-05, DC-06, DC-08 & DC-09 Updates to Work Nos	FBLA	FBLA	ASCR	DKID	SBAG
		21/04/23	21/04/23	03/05/23	03/05/23	03/05/23
Revision details						
Revision	Created	Checked	Reviewed	Approved	Authorised	
	dd/mm/yy	dd/mm/yy	dd/mm/yy	dd/mm/yy	dd/mm/yy	

Purpose: DCO APPLICATION

PINS Reference Number: TR010062/APP/5.16

Client: 3 Piccadilly Place, Manchester, M1 3BN




Project Name / Scheme Name: A66 Northern Trans-Pennine Project Scheme 03
Penrith to Temple Sowerby

Drawing Title: Works Plans Regulation 5(2)(j) Key Plan

Project Ref. No.	Stage	Scale	@ A1
---	PCF3	1:10000	
		Dimensions	M



Drawing Number	Project	Originator	Volume
HE565627	- AMY	- HAC	-
S03	-DR-CH-	201200	
Location	Type	Role	Number

Suitability	Suitability Description	Revision
A	Approved for Stage Complete	C02

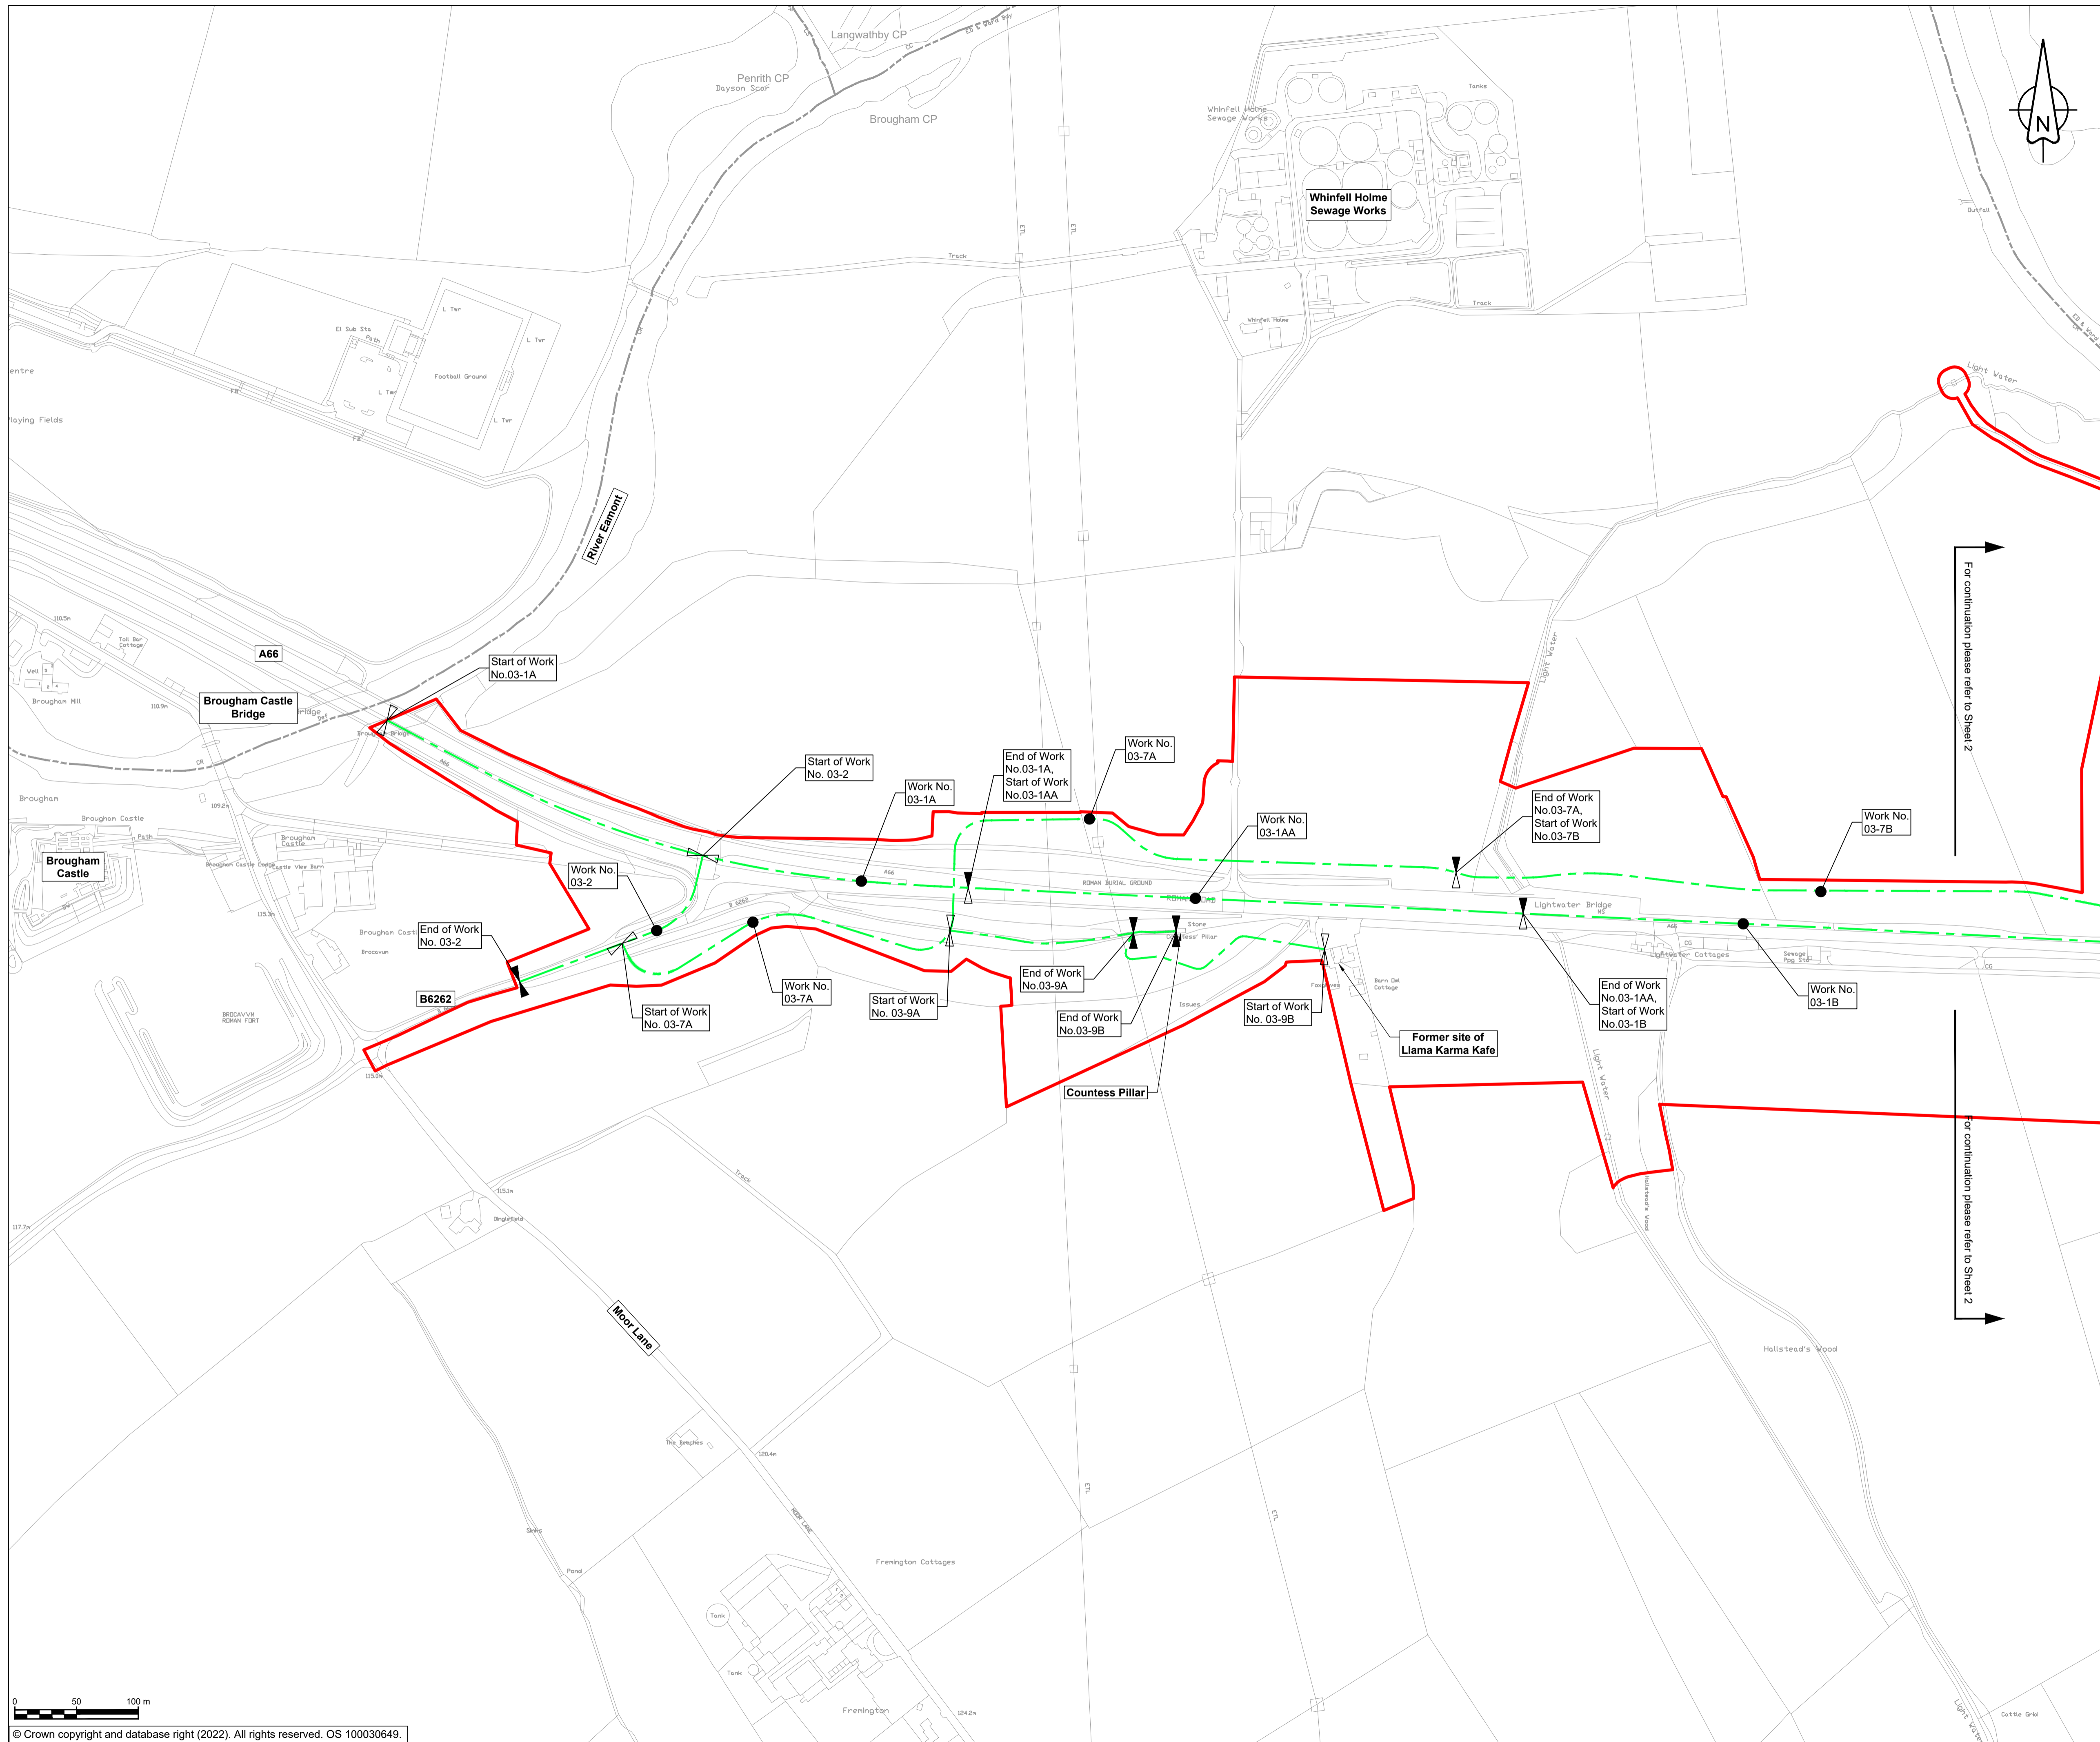

- ### NOTES
- ALL DIMENSIONS ARE IN METRES UNLESS NOTED OTHERWISE.
 - NUMBERED WORKS ARE DESCRIBED IN SCHEDULE 1 (AUTHORISED DEVELOPMENT) TO THE DEVELOPMENT CONSENT ORDER.
 - THE WORKS PLANS SHOULD BE READ IN CONJUNCTION WITH THE DEVELOPMENT CONSENT ORDER AND ENGINEERING SECTION DRAWINGS.

- ### KEY
- ORDER LIMITS
 - AREA EXCLUDED FROM ORDER LIMITS
 - LINEAR WORK CENTERLINE
 - START OF LINEAR WORKS
 - START AND END OF LINEAR WORKS
 - END OF LINEAR WORKS
 - EXISTING PUBLIC RIGHT OF WAY
 - PARISH BOUNDARY
 - EXISTING ORDNANCE SURVEY DATA

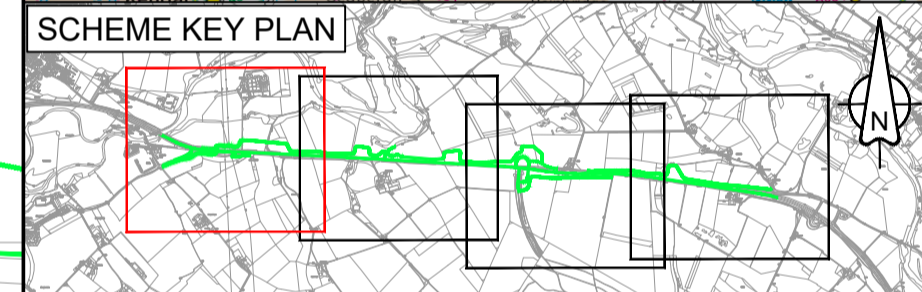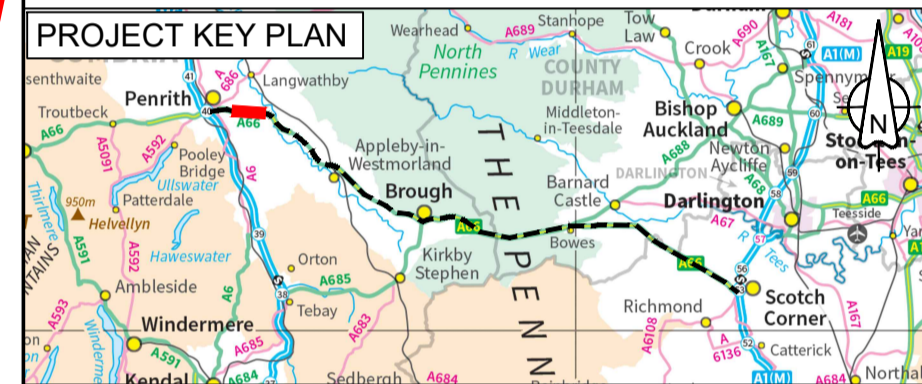

C02	DC-05, DC-06 & DC-09 Updates to Work Nos				
	FBLA	FBLA	ASCR	DKID	SBAG
	21/04/23	21/04/23	03/05/23	03/05/23	03/05/23
Revision details					
Revision	Created	Checked	Reviewed	Approved	Authorised
	dd/mm/yy	dd/mm/yy	dd/mm/yy	dd/mm/yy	dd/mm/yy

Purpose: DCO APPLICATION

PINS Reference Number: TR010062/APP/5.16

Client: 3 Piccadilly Place, Manchester, M1 3BN


Project Name / Scheme Name: A66 Northern Trans-Pennine Project Scheme 03 Penrith to Temple Sowerby

Drawing Title: Works Plans Regulation 5(2)(j) Sheet 1 of 4

Project Ref. No.	Stage	Scale:	@ A1
---	PCF3	1:2500	
		Dimensions:	N/A



Drawing Number	Project	Originator	Volume
HE565627 - AMY - HAC -			
S03	-DR-CH-	201201	
Location	Type	Role	Number

Suitability	Suitability Description	Revision
A	Approved for Stage Complete	C02

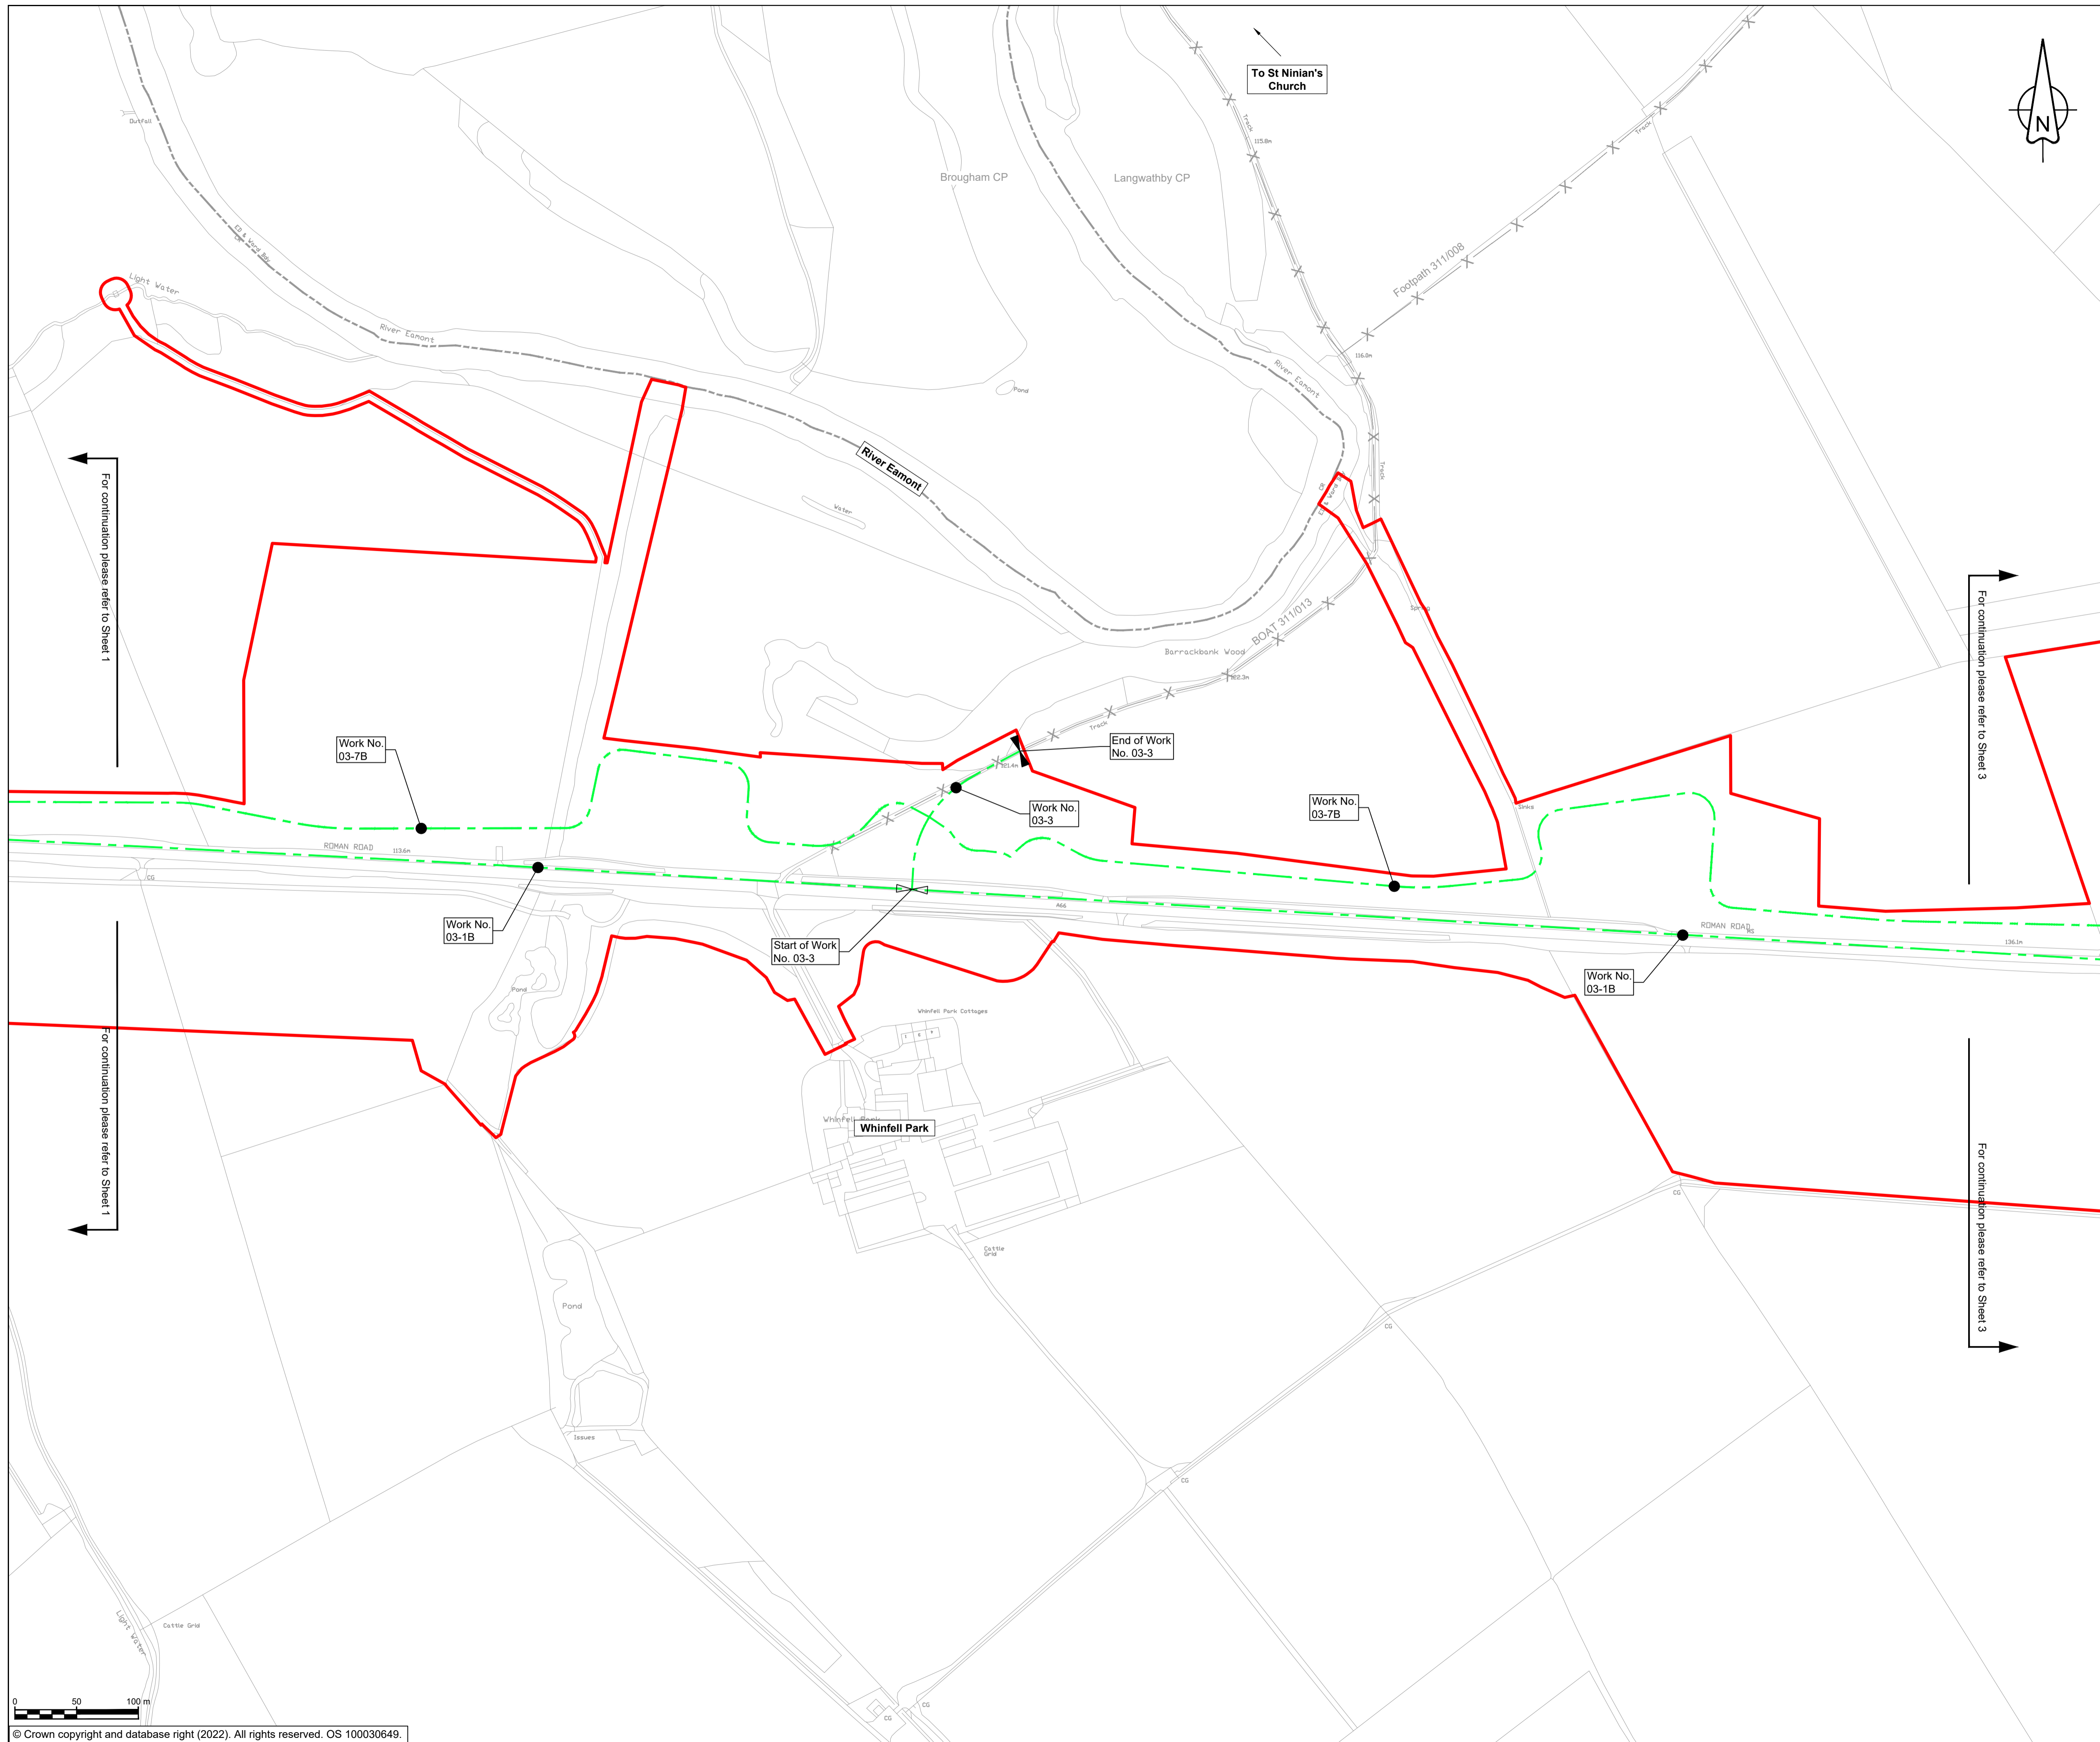

- ### NOTES
- ALL DIMENSIONS ARE IN METRES UNLESS NOTED OTHERWISE.
 - NUMBERED WORKS ARE DESCRIBED IN SCHEDULE 1 (AUTHORISED DEVELOPMENT) TO THE DEVELOPMENT CONSENT ORDER.
 - THE WORKS PLANS SHOULD BE READ IN CONJUNCTION WITH THE DEVELOPMENT CONSENT ORDER AND ENGINEERING SECTION DRAWINGS.

- ### KEY
- ORDER LIMITS
 - AREA EXCLUDED FROM ORDER LIMITS
 - LINEAR WORK CENTERLINE
 - START OF LINEAR WORKS
 - START AND END OF LINEAR WORKS
 - END OF LINEAR WORKS
 - EXISTING PUBLIC RIGHT OF WAY
 - PARISH BOUNDARY
 - EXISTING ORDNANCE SURVEY DATA

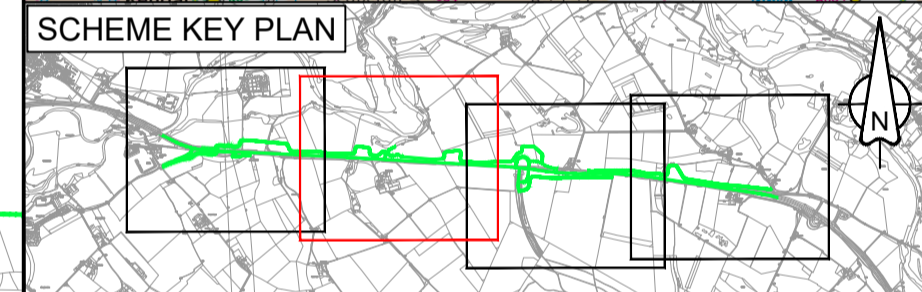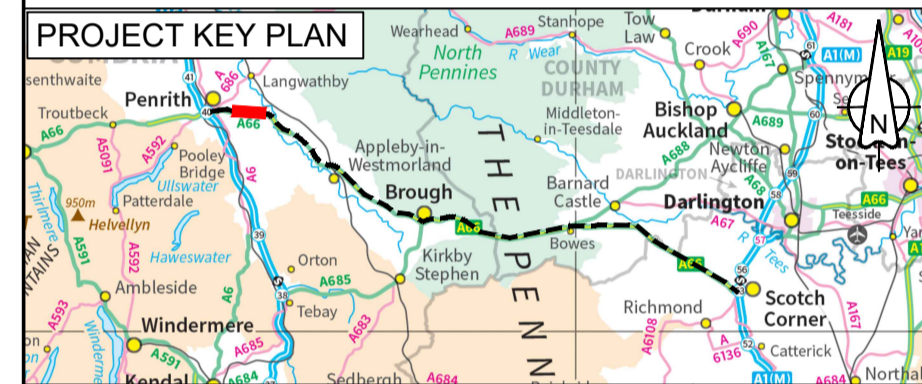

DC-05 & DC-08 Updates to Work Nos					
C02	FBLA	FBLA	ASCR	DKID	SBAG
	21/04/23	21/04/23	03/05/23	03/05/23	03/05/23

Revision details					
Revision	Created	Checked	Reviewed	Approved	Authorised
	dd/mm/yy	dd/mm/yy	dd/mm/yy	dd/mm/yy	dd/mm/yy

Purpose: DCO APPLICATION

PINS Reference Number: TR010062/APP/5.16

Client: 3 Piccadilly Place, Manchester, M1 3BN


Project Name / Scheme Name: A66 Northern Trans-Pennine Project Scheme 03 Penrith to Temple Sowerby

Drawing Title: Works Plans Regulation 5(2)(j) Sheet 2 of 4

Project Ref. No. ---	Stage PCF3	Scale: 1:2500 @ A1
		Dimensions: M



Drawing Number	Project	Originator	Volume
HE565627	- AMY	- HAC	-
S03	-DR-CH-	201202	
Location	Type	Role	Number

Suitability	Suitability Description	Revision
A	Approved for Stage Complete	C02

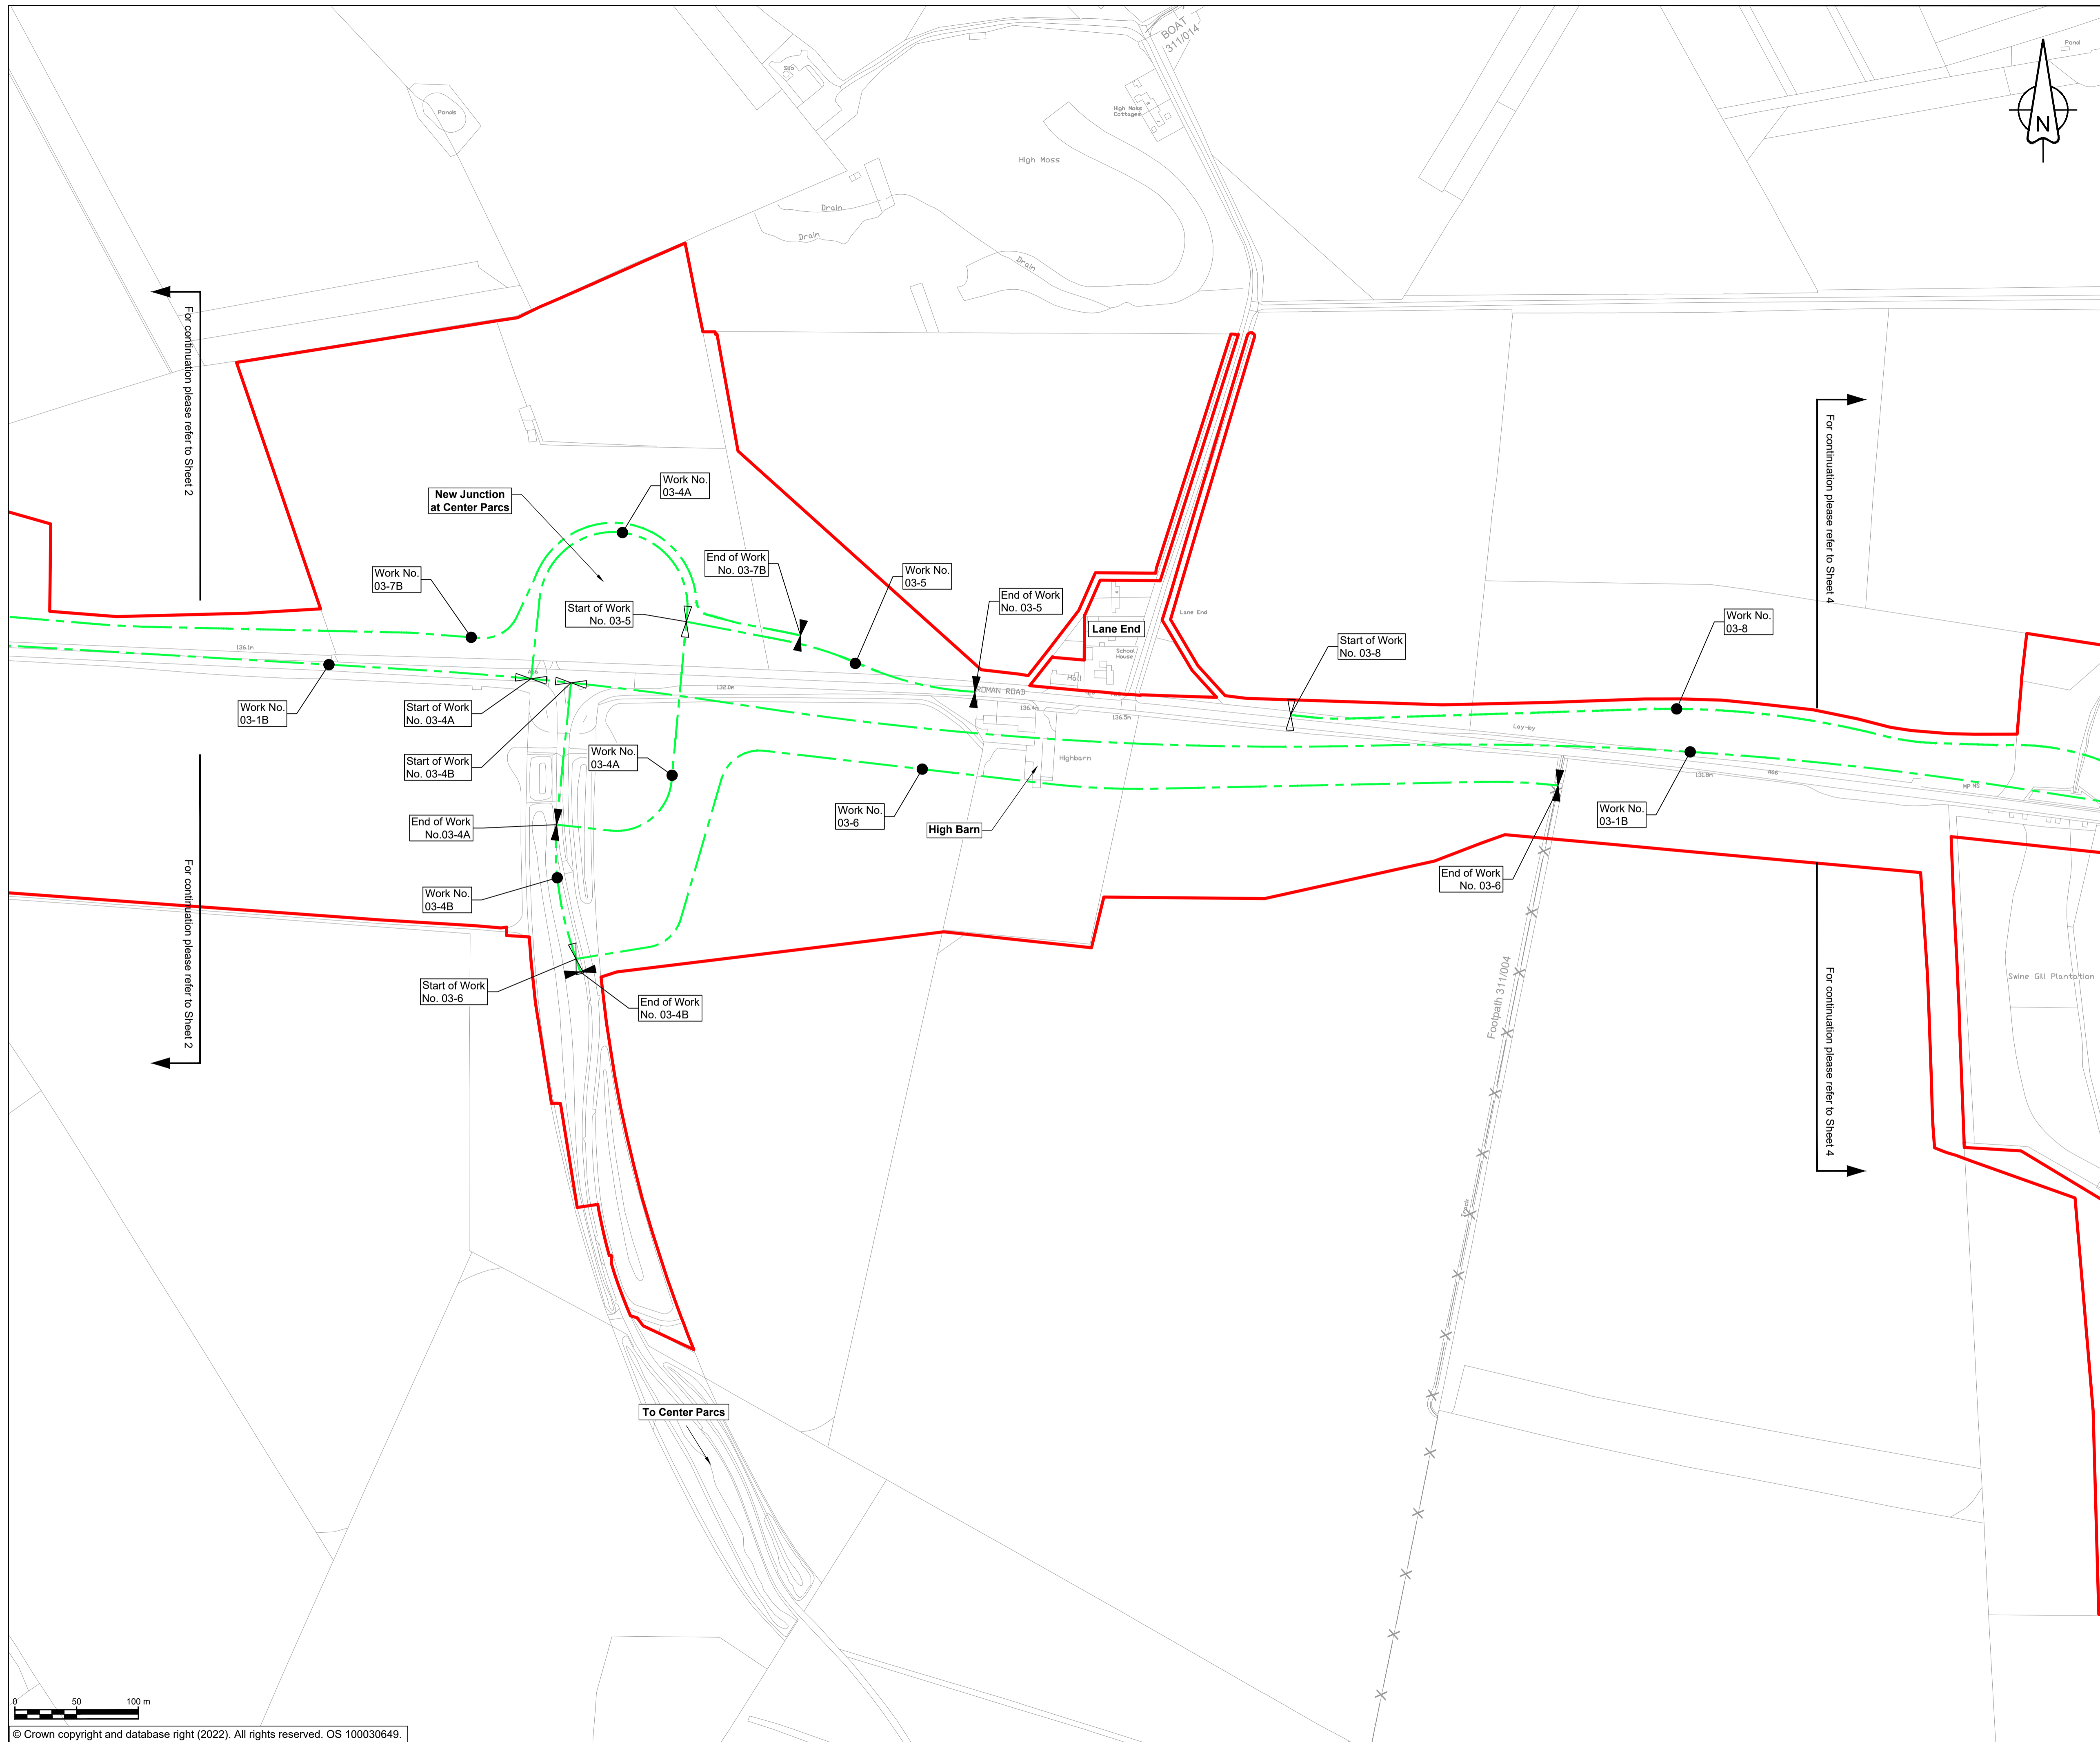

- ### NOTES
- ALL DIMENSIONS ARE IN METRES UNLESS NOTED OTHERWISE.
 - NUMBERED WORKS ARE DESCRIBED IN SCHEDULE 1 (AUTHORISED DEVELOPMENT) TO THE DEVELOPMENT CONSENT ORDER.
 - THE WORKS PLANS SHOULD BE READ IN CONJUNCTION WITH THE DEVELOPMENT CONSENT ORDER AND ENGINEERING SECTION DRAWINGS.

- ### KEY
- ORDER LIMITS
 - AREA EXCLUDED FROM ORDER LIMITS
 - LINEAR WORK CENTERLINE
 - START OF LINEAR WORKS
 - START AND END OF LINEAR WORKS
 - END OF LINEAR WORKS
 - EXISTING PUBLIC RIGHT OF WAY
 - PARISH BOUNDARY
 - EXISTING ORDNANCE SURVEY DATA

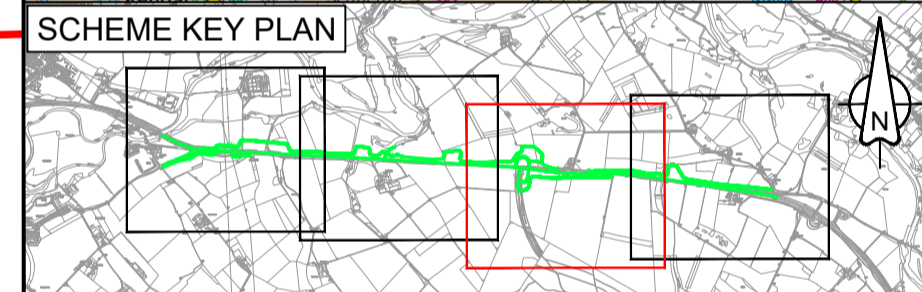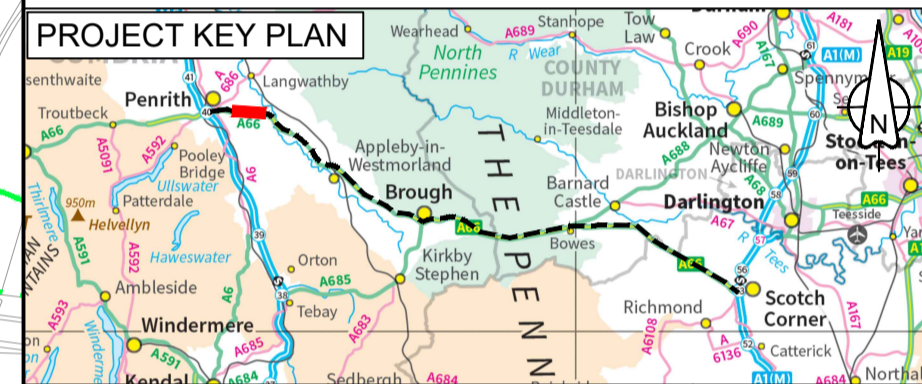

DC-08 Updates to Work Nos					
C02	FBLA	FBLA	ASCR	DKID	SBAG
	21/04/23	21/04/23	03/05/23	03/05/23	03/05/23
Revision details					
Revision	Created	Checked	Reviewed	Approved	Authorised
	dd/mm/yy	dd/mm/yy	dd/mm/yy	dd/mm/yy	dd/mm/yy

Purpose: **DCO APPLICATION**

PINS Reference Number: **TR010062/APP/5.16**

Client: **3 Piccadilly Place
Manchester
M1 3BN**


Project Name / Scheme Name: **A66 Northern Trans-Pennine Project
Scheme 03
Penrith to Temple Sowerby**

Drawing Title: **Works Plans
Regulation 5(2)(j)
Sheet 3 of 4**

Project Ref. No.	Stage	Scale:	@ A1
---	PCF3	1:2500	
		Dimensions:	M

Drawing Number			
Project	Originator	Volume	
HE565627 - AMY - HAC -			
S03		-DR-CH- 201203	
Location	Type	Role	Number



Suitability	Suitability Description	Revision
A	Approved for Stage Complete	C02

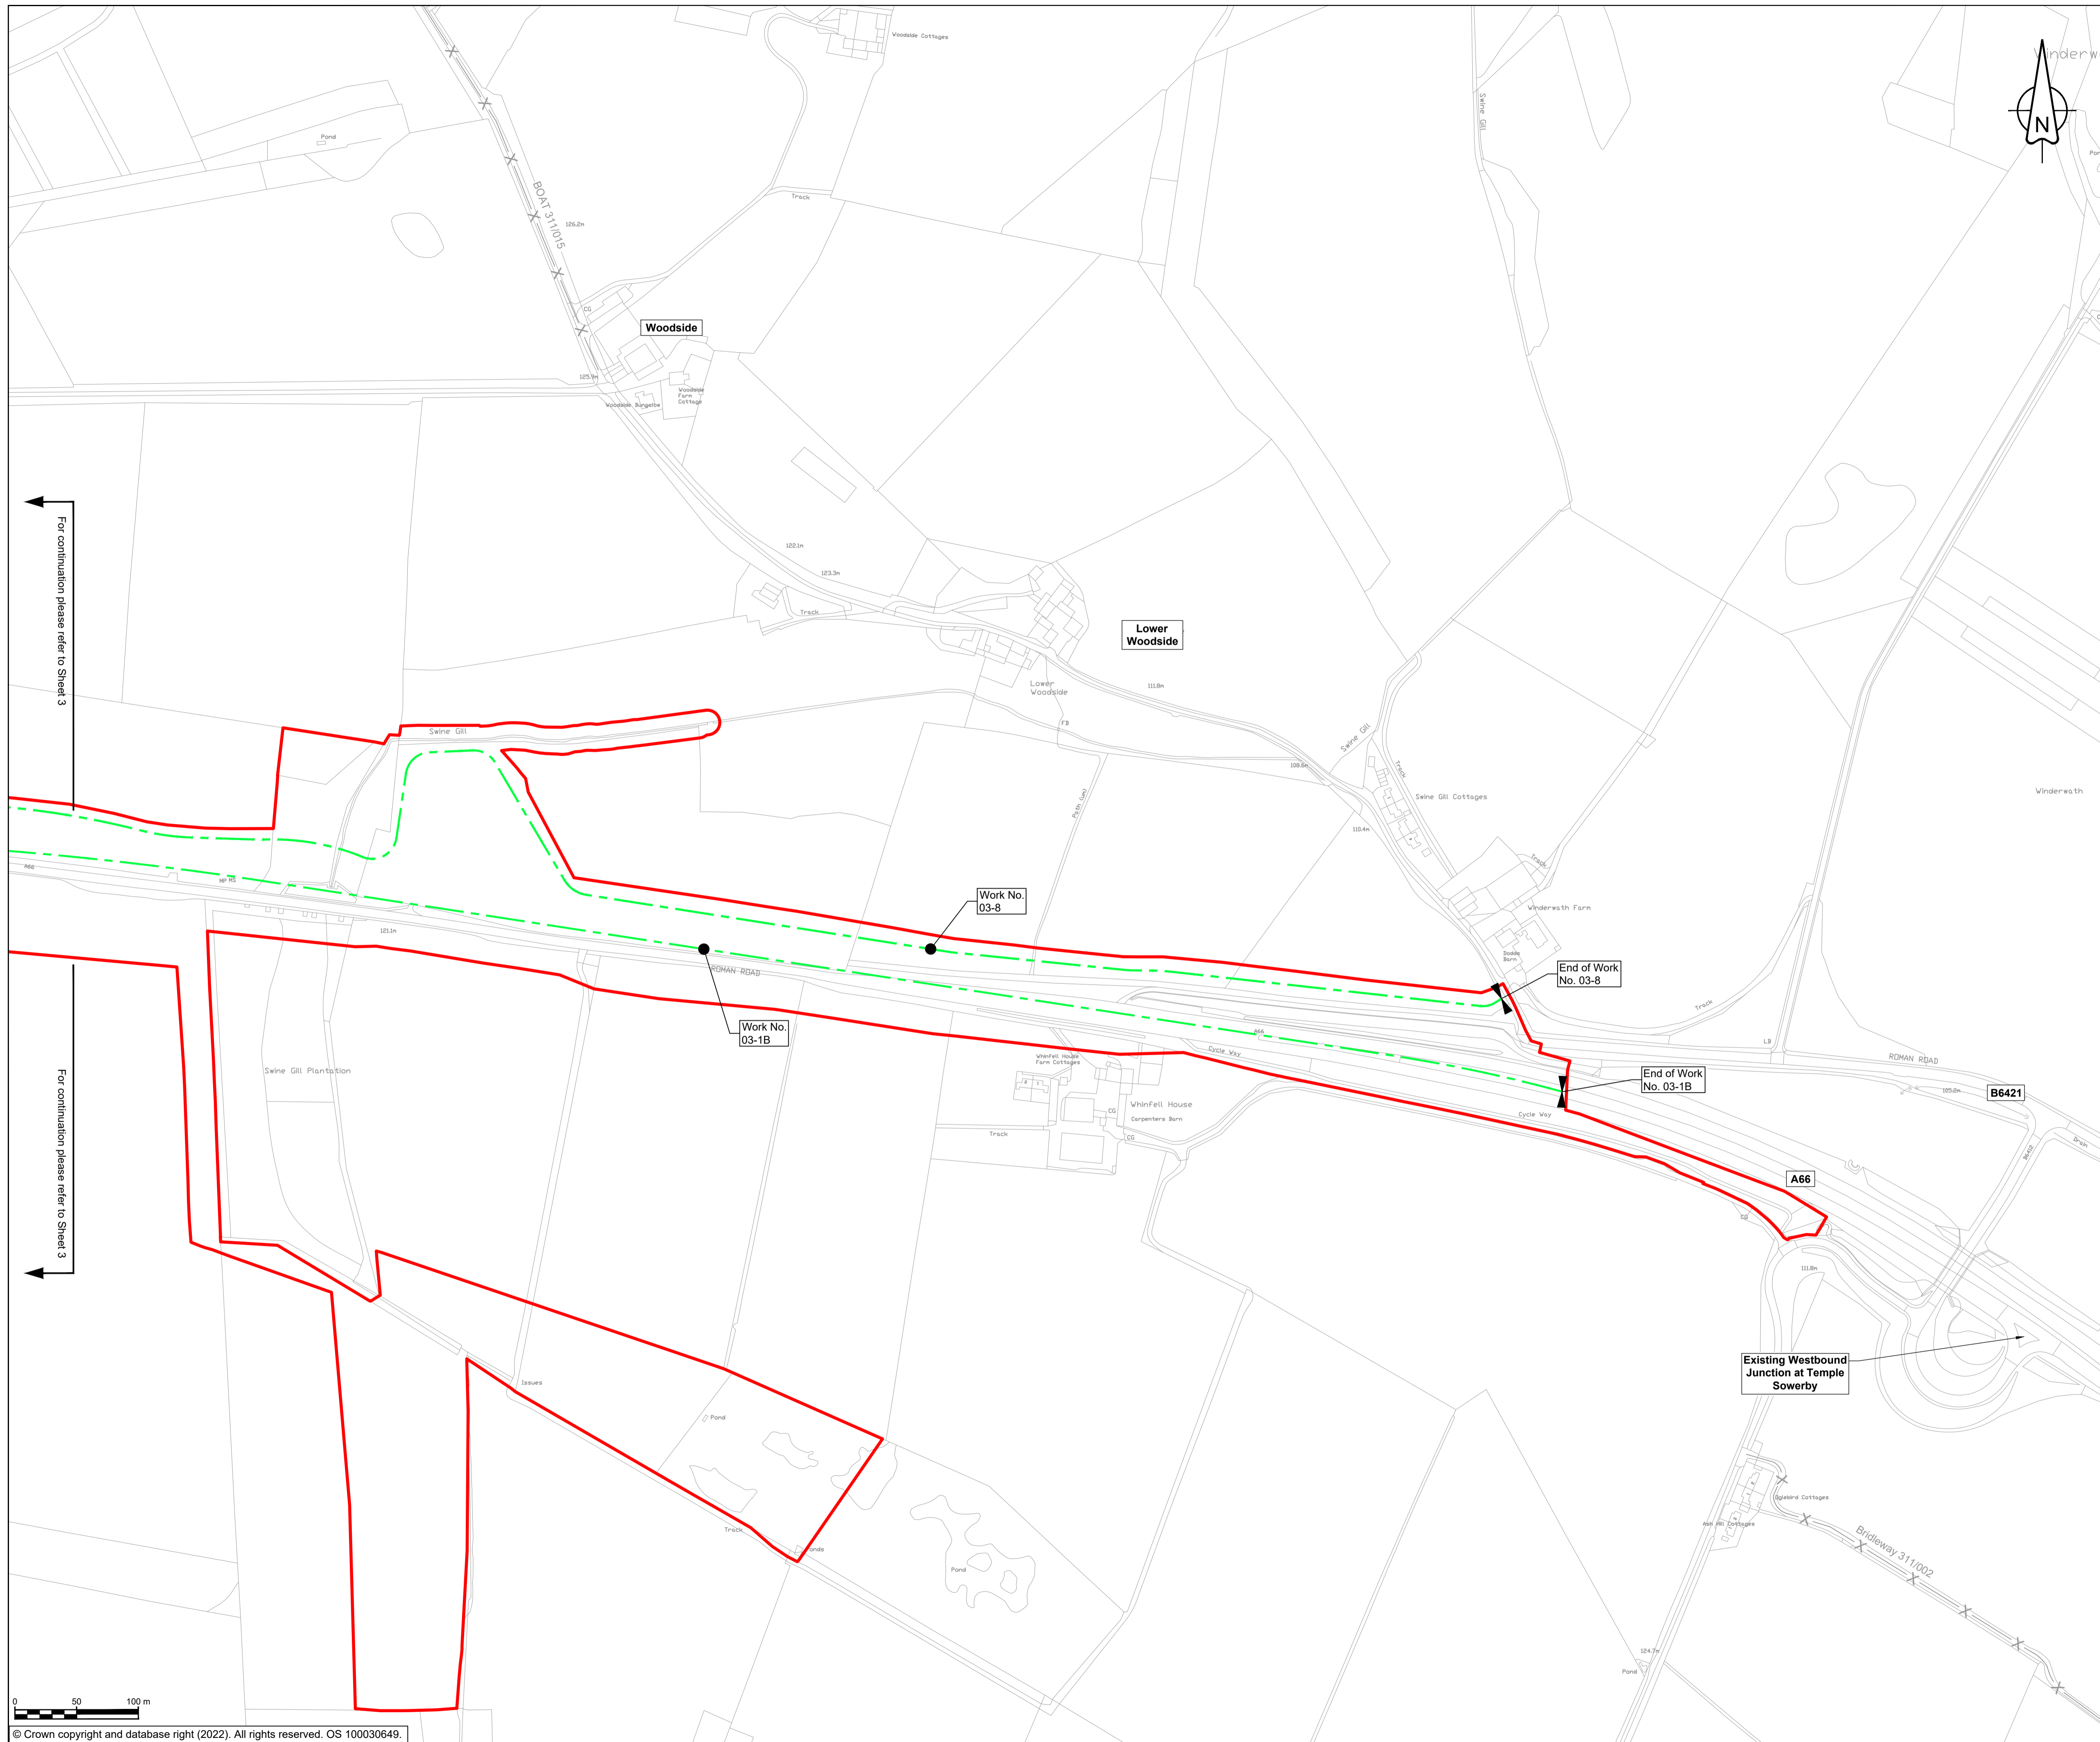

- ### NOTES
- ALL DIMENSIONS ARE IN METRES UNLESS NOTED OTHERWISE.
 - NUMBERED WORKS ARE DESCRIBED IN SCHEDULE 1 (AUTHORISED DEVELOPMENT) TO THE DEVELOPMENT CONSENT ORDER.
 - THE WORKS PLANS SHOULD BE READ IN CONJUNCTION WITH THE DEVELOPMENT CONSENT ORDER AND ENGINEERING SECTION DRAWINGS.
- ### KEY
- ORDER LIMITS
 - AREA EXCLUDED FROM ORDER LIMITS
 - LINEAR WORK CENTERLINE
 - START OF LINEAR WORKS
 - START AND END OF LINEAR WORKS
 - END OF LINEAR WORKS
 - EXISTING PUBLIC RIGHT OF WAY
 - PARISH BOUNDARY
 - EXISTING ORDNANCE SURVEY DATA

For continuation please refer to Sheet 3

For continuation please refer to Sheet 3

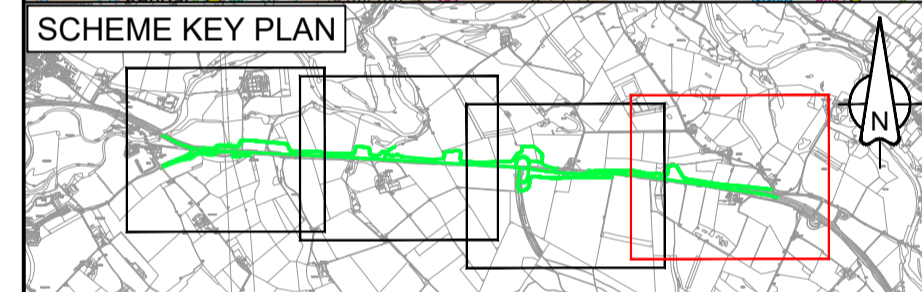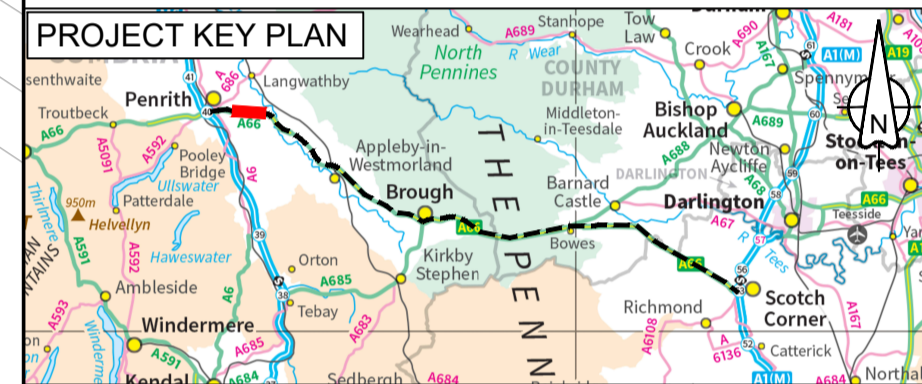

C01	For DCO Submission				
	ESWA	FBLA	ASCR	DKID	SBAG
	06/05/22	06/05/22	09/05/22	09/05/22	10/05/22
Revision	Revision details				
	Created	Checked	Reviewed	Approved	Authorised
	dd/mm/yy	dd/mm/yy	dd/mm/yy	dd/mm/yy	dd/mm/yy

Purpose: DCO APPLICATION

PINS Reference Number: TR010062/APP/5.16

Client:
3 Piccadilly Place
Manchester
M1 3BN



Project Name / Scheme Name:
A66 Northern Trans-Pennine Project
Scheme 03
Penrith to Temple Sowerby

Drawing Title:
Works Plans
Regulation 5(2)(j)
Sheet 4 of 4

Project Ref. No.	Stage	Scale	@ A1
---	PCF3	1:2500	
		Dimensions	M

Drawing Number	Project	Originator	Volume
HE565627	- AMY	- HAC	-
S03	-DR-CH-	201204	
Location	Type	Role	Number

Suitability	Suitability Description	Revision
A	Approved for Stage Complete	C01