

M5 Junction 10 Improvements Scheme

Environmental Statement
Appendix 9.4 Arboricultural Impact Assessment

Part 2 of 2

TR010063 – APP 6.15

Regulation 5 (2) (a)

Planning Act 2008

Infrastructure Planning (Applications: Prescribed Forms and Procedure) Regulations 2009

Volume 6
December 2023

THIS PAGE IS LEFT INTENTIONALLY BLANK

Infrastructure Planning Planning Act 2008

The Infrastructure Planning (Applications: Prescribed Forms and Procedure) Regulations 2009

M5 Junction 10 Improvements Scheme Development Consent Order 202[x]

6.15 Environmental Statement:

Appendix 9.4 Arboricultural Impact Assessment – Part 2 of 2

Regulation Number:	Regulation 5(2)(a)
Planning Inspectorate Scheme Reference	TR010063
Application Document Reference	TR010063/APP/6.15
Author:	M5 Junction 10 Improvements Scheme Project Team

Version	Date	Status of Version
Rev 0	December 2023	DCO Application

Contents

Chapter	Page
Appendix C. Tree Protection Plans	6
C.1. Schedule of figures included in this appendix	6

Appendices



Appendix C. Tree Protection Plans

C.1. Schedule of figures included in this appendix

Figure reference	Document title	Document number	Revision
Tree protection plan Sheet 6 of 16	Tree protection plan	GCCM5J10-ATK-ELS-ZZ-DR-LL-000107	0
Tree protection plan Sheet 7 of 16	Tree protection plan	GCCM5J10-ATK-ELS-ZZ-DR-LL-000108	0
Tree protection plan Sheet 8 of 16	Tree protection plan	GCCM5J10-ATK-ELS-ZZ-DR-LL-000109	0
Tree protection plan Sheet 9 of 16	Tree protection plan	GCCM5J10-ATK-ELS-ZZ-DR-LL-000110	0
Tree protection plan Sheet 10 of 16	Tree protection plan	GCCM5J10-ATK-ELS-ZZ-DR-LL-000111	0
Tree protection plan Sheet 11 of 16	Tree protection plan	GCCM5J10-ATK-ELS-ZZ-DR-LL-000112	0
Tree protection plan Sheet 12 of 16	Tree protection plan	GCCM5J10-ATK-ELS-ZZ-DR-LL-000113	0
Tree protection plan Sheet 13 of 16	Tree protection plan	GCCM5J10-ATK-ELS-ZZ-DR-LL-000138	0
Tree protection plan Sheet 14 of 16	Tree protection plan	GCCM5J10-ATK-ELS-ZZ-DR-LL-000139	0
Tree protection plan Sheet 15 of 16	Tree protection plan	GCCM5J10-ATK-ELS-ZZ-DR-LL-000140	0
Tree protection plan Sheet 16 of 16	Tree protection plan	GCCM5J10-ATK-ELS-ZZ-DR-LL-000141	0



ETL

FOR CONTINUATION REFER TO SHEET 5

TOWARDS M5 JUNCTION 10

78500


TOWARDS M5 JUNCTION 11

FOR CONTINUATION REFER TO SHEET 7

FOR CONTINUATION REFER TO SHEET 15

FOR CONTINUATION REFER TO SHEET 12

- NOTES:**
- ALL DIMENSIONS ARE IN METRES UNLESS OTHERWISE STATED.
 - THE WORKS PLANS SHOULD BE READ IN CONJUNCTION WITH THE DEVELOPMENT CONSENT ORDER.
- KEY:**
- CATEGORY A TREE / GROUP / WOODLAND / HEDGEROW.
 - CATEGORY B TREE / GROUP / WOODLAND / HEDGEROW.
 - CATEGORY C TREE / GROUP / WOODLAND / HEDGEROW.
 - CATEGORY U TREE / GROUP / WOODLAND / HEDGEROW.
 - REFERENCE NUMBER: INDIVIDUAL TREE / TREE GROUP / WOODLAND / HEDGEROW
 - ROOT PROTECTION AREA
 - TREE TO BE REMOVED AS PART OF WORKS
 - TREE TO BE POTENTIALLY REMOVED SUBJECT TO FINAL ROAD ALIGNMENT
 - EXTENT OF TREE GROUP TO BE REMOVED AS PART OF WORKS
 - PROTECTIVE FENCING (INDICATIVE LOCATION FOR REFERENCE ONLY)
 - PROPOSED SCHEME
 - VETERAN TREE
 - ORDER LIMIT

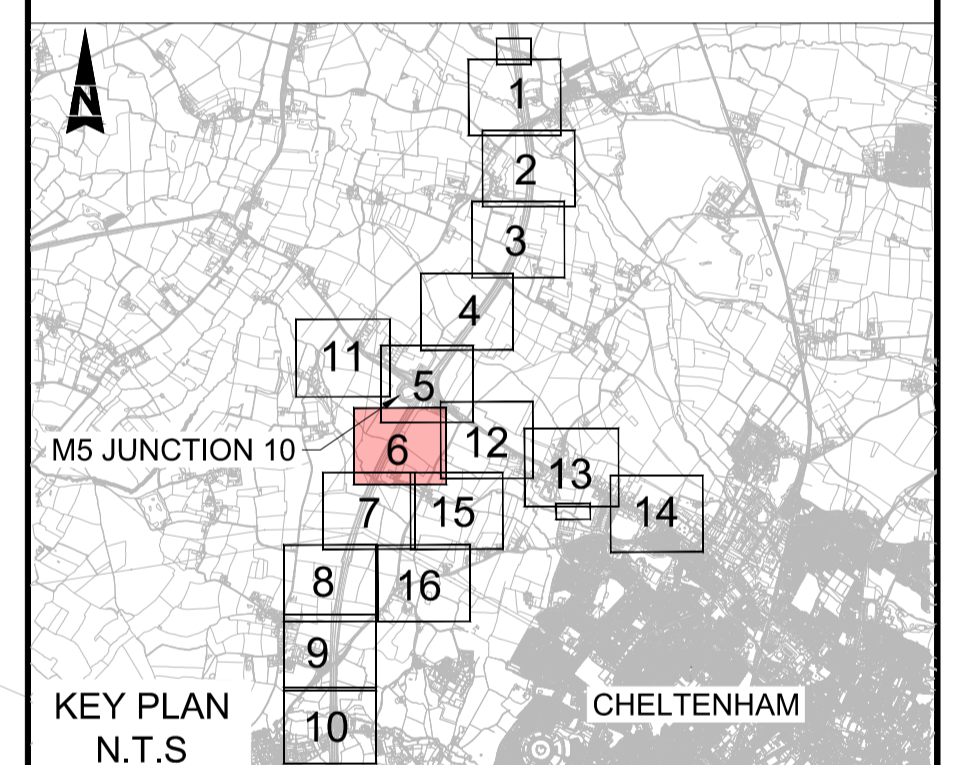


Description	Status	Revision	Drawn	Checked	Reviewed	Authorised	Issue Date
Description							
Description							
Description							
Description							
Design Fix 3 - Final							
A1	C01	DK	TD	CDC	BM		23/06/23
Description							
S0	P02.1	---	---	---	---	---	---
Drawing Suitability	WORK IN PROGRESS						Status
							S0


Project Title	M5 Junction 10 Improvements Scheme						
Drawing Title	TREE PROTECTION PLAN SHEET 06 OF 16						
Drawing Number	GCCM5J10	ATK	ELS	ZZ	DR	LL	000107
Original Size	A1	Scale	AS SHOWN	Project Ref. No.	5197035	Sheet	1 of 16
						Rev	P02.1

This map is based on Ordnance Survey material with the permission of Ordnance Survey on behalf of the Controller of Her Majesty's Stationery Office. You are not permitted to copy, sub-license, distribute or sell any of this data to third parties in any form. © Crown Copyright and database rights 2022, Ordnance Survey 100019134.




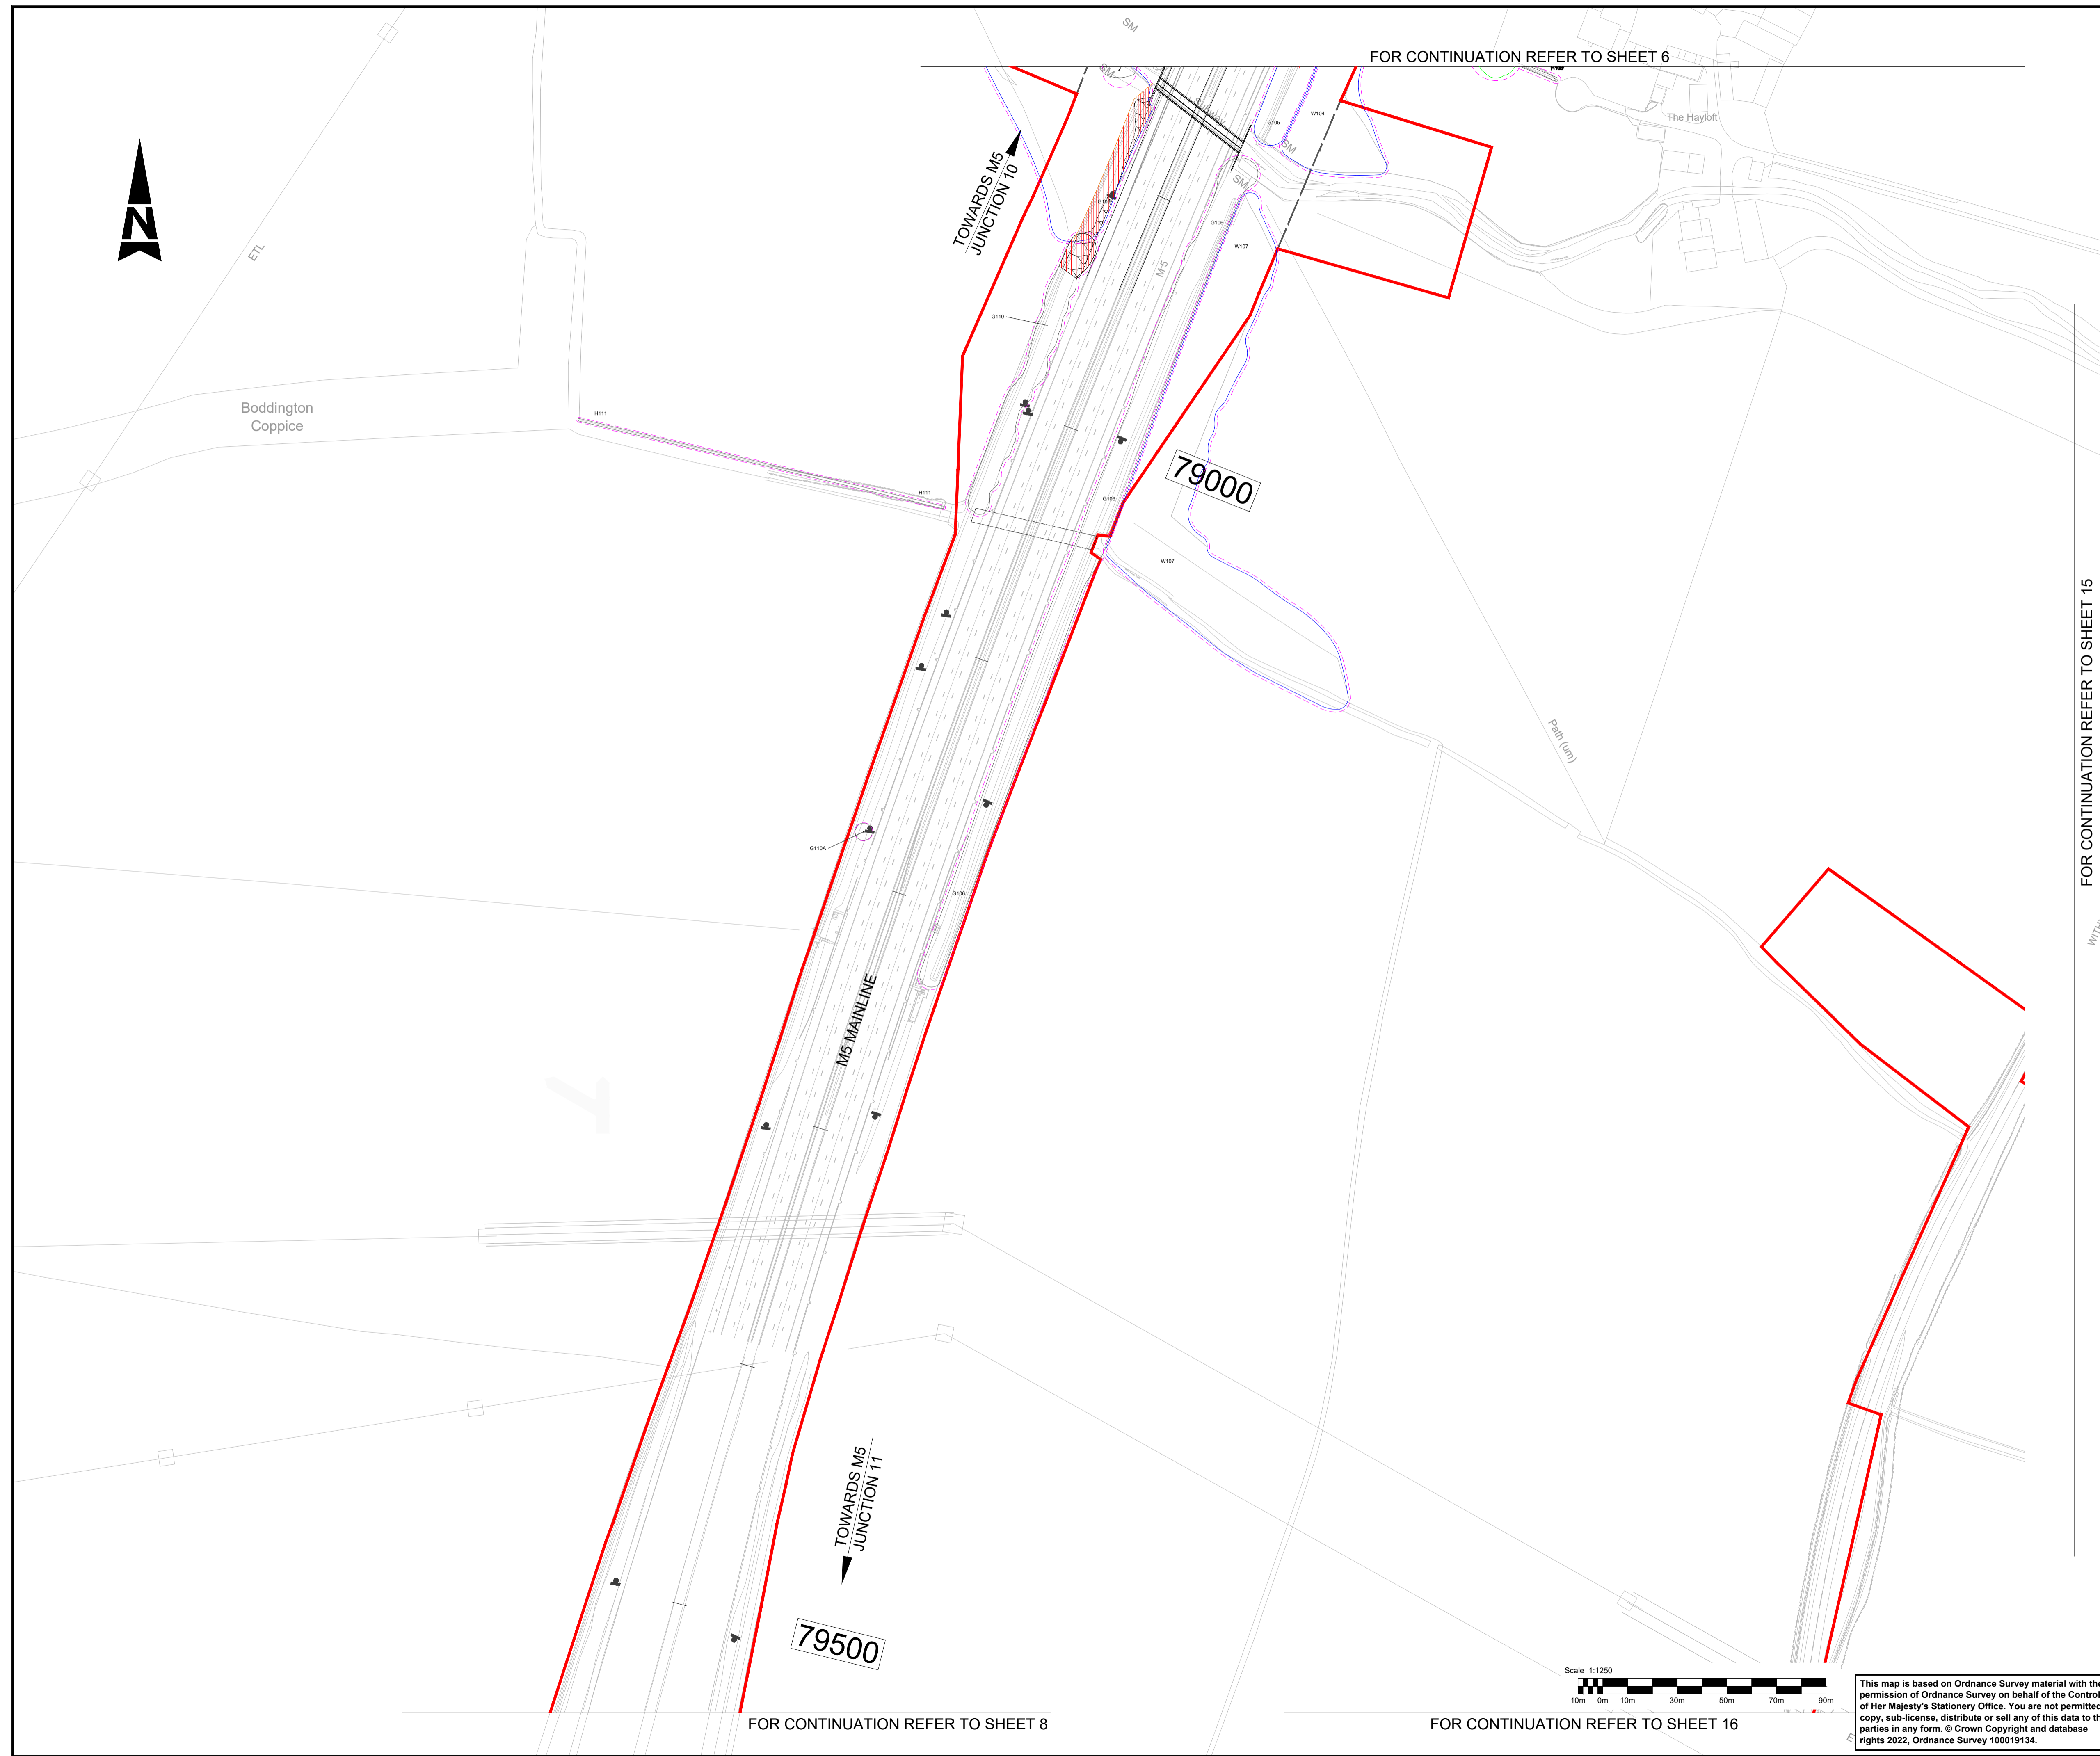

- NOTES:**
- ALL DIMENSIONS ARE IN METRES UNLESS OTHERWISE STATED.
 - THE WORKS PLANS SHOULD BE READ IN CONJUNCTION WITH THE DEVELOPMENT CONSENT ORDER.
- KEY:**
- CATEGORY A TREE / GROUP / WOODLAND / HEDGEROW.
 - CATEGORY B TREE / GROUP / WOODLAND / HEDGEROW.
 - CATEGORY C TREE / GROUP / WOODLAND / HEDGEROW.
 - CATEGORY U TREE / GROUP / WOODLAND / HEDGEROW.
 - T000 / G000 / W000 / H000 REFERENCE NUMBER: INDIVIDUAL TREE / TREE GROUP / WOODLAND / HEDGEROW
 - ROOT PROTECTION AREA
 - ✕ TREE TO BE REMOVED AS PART OF WORKS
 - ✕ TREE TO BE POTENTIALLY REMOVED SUBJECT TO FINAL ROAD ALIGNMENT
 - ▨ EXTENT OF TREE GROUP TO BE REMOVED AS PART OF WORKS
 - PROTECTIVE FENCING (INDICATIVE LOCATION FOR REFERENCE ONLY)
 - ▭ PROPOSED SCHEME
 - VETERAN TREE
 - - - ORDER LIMIT

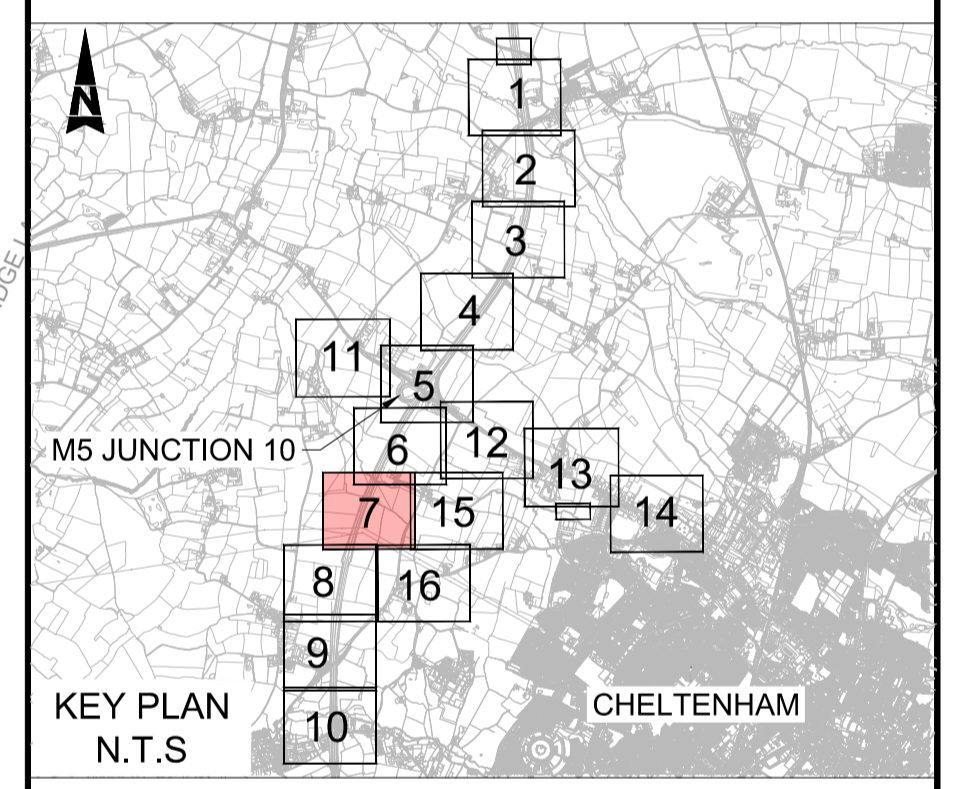

Description						
Status	Revision	Drawn	Checked	Reviewed	Authorised	Issue Date
Description						
Status	Revision	Drawn	Checked	Reviewed	Authorised	Issue Date
Description						
Status	Revision	Drawn	Checked	Reviewed	Authorised	Issue Date
Description						
Design Fix 3 - Final						
Status	Revision	Drawn	Checked	Reviewed	Authorised	Issue Date
A1	C01	DK	TD	CDC	BM	23/06/23
Description						
Status	Revision	Drawn	Checked	Reviewed	Authorised	Issue Date
S0	P02.1	---	---	---	---	---
Drawing Suitability						Status
WORK IN PROGRESS						S0
Project Title						
M5 Junction 10 Improvements Scheme						
Drawing Title						
TREE PROTECTION PLAN SHEET 07 OF 16						
Drawing Number						
GCCM5J10		ATK	ELS	ZZ DR LL 000114		
Original Size:	A1	Scale:	AS SHOWN	Project Ref. No.:	5197035	Sheet: 1 of 16 Rev: P02.1

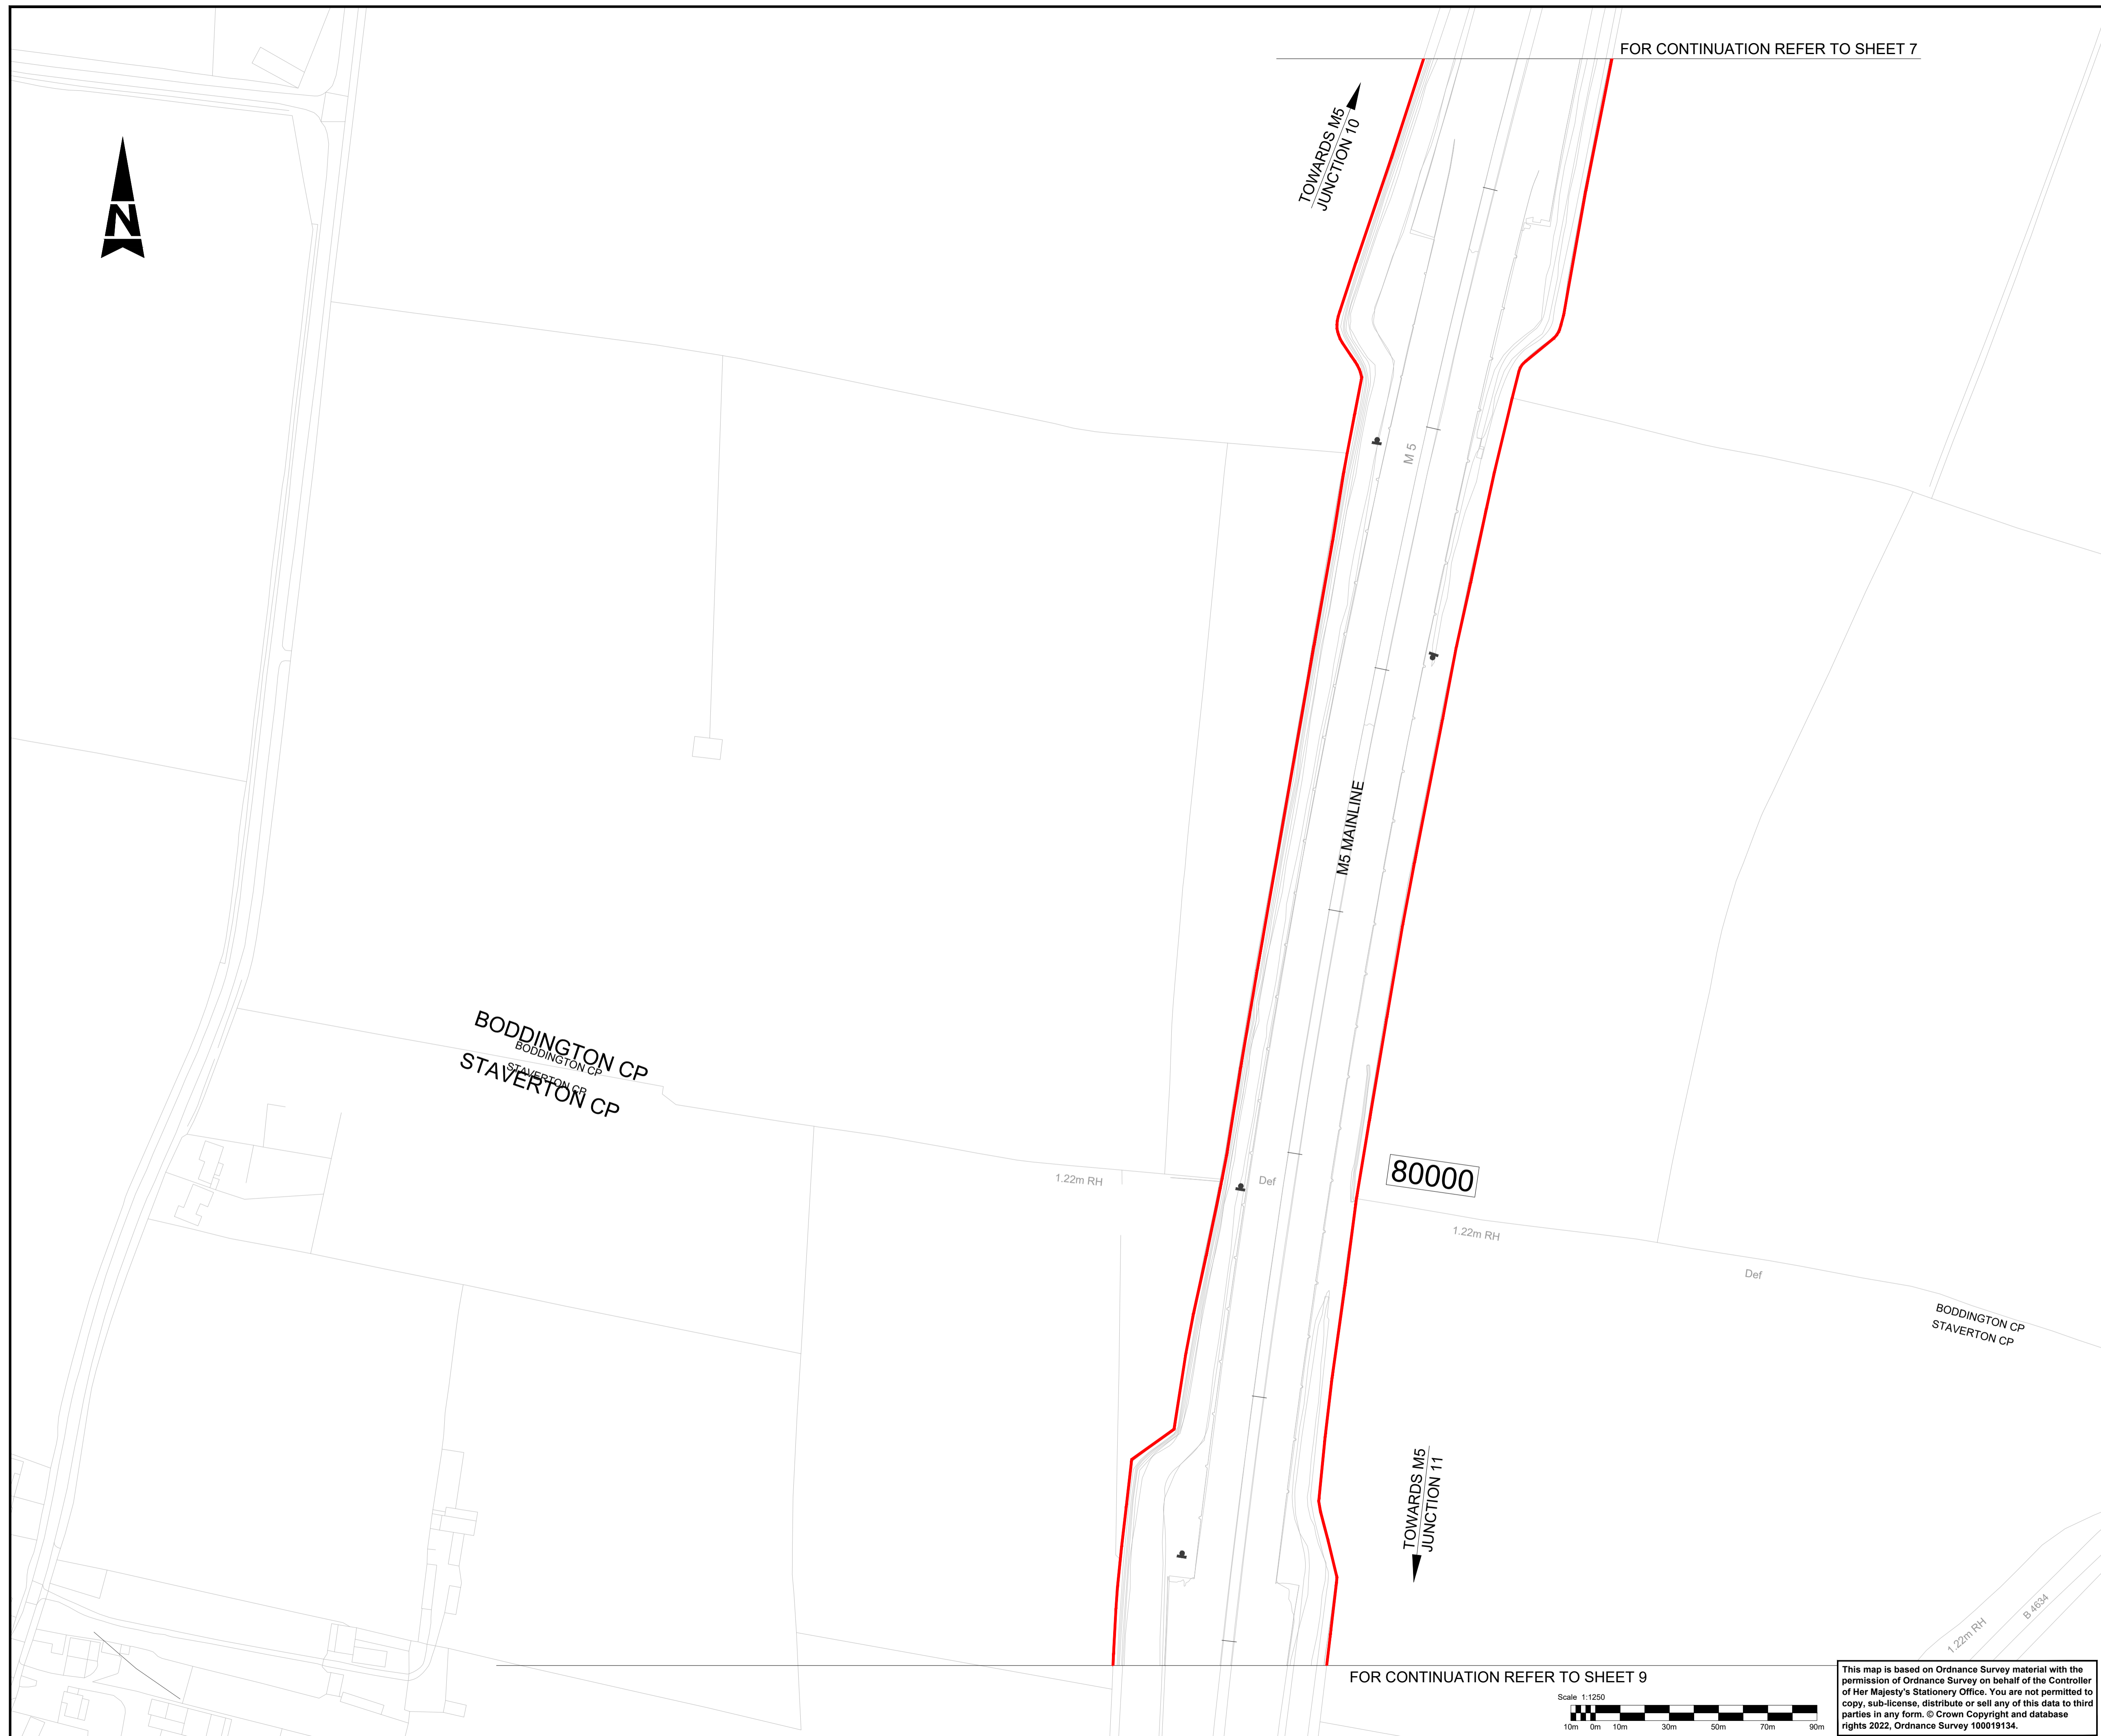


NOTES:

1. ALL DIMENSIONS ARE IN METRES UNLESS OTHERWISE STATED.
2. THE WORKS PLANS SHOULD BE READ IN CONJUNCTION WITH THE DEVELOPMENT CONSENT ORDER.
3. SCHEME WORKS WITHIN THE MOTORWAY CORRIDOR TO THE NORTH AND SOUTH OF THE NEW SLIP ROADS WILL BE LIMITED TO MINOR WORKS AT DISCRETE LOCATIONS FOR THE INSTALLATION OF NEW SIGNAGE. SPECIFIC LOCATIONS, AND SUBSEQUENT IMPACTS TO TREES, WILL BE IDENTIFIED AT DETAILED DESIGN STAGE


KEY:

- CATEGORY A TREE / GROUP / WOODLAND / HEDGEROW.
- CATEGORY B TREE / GROUP / WOODLAND / HEDGEROW.
- CATEGORY C TREE / GROUP / WOODLAND / HEDGEROW.
- CATEGORY U TREE / GROUP / WOODLAND / HEDGEROW.
- T000 / G000 / W000 / H000 REFERENCE NUMBER: INDIVIDUAL TREE / TREE GROUP / WOODLAND / HEDGEROW
- ROOT PROTECTION AREA
- TREE TO BE REMOVED AS PART OF WORKS
- TREE TO BE POTENTIALLY REMOVED SUBJECT TO FINAL ROAD ALIGNMENT
- EXTENT OF TREE GROUP TO BE REMOVED AS PART OF WORKS
- PROTECTIVE FENCING (INDICATIVE LOCATION FOR REFERENCE ONLY)
- PROPOSED SCHEME
- VETERAN TREE
- ORDER LIMITS

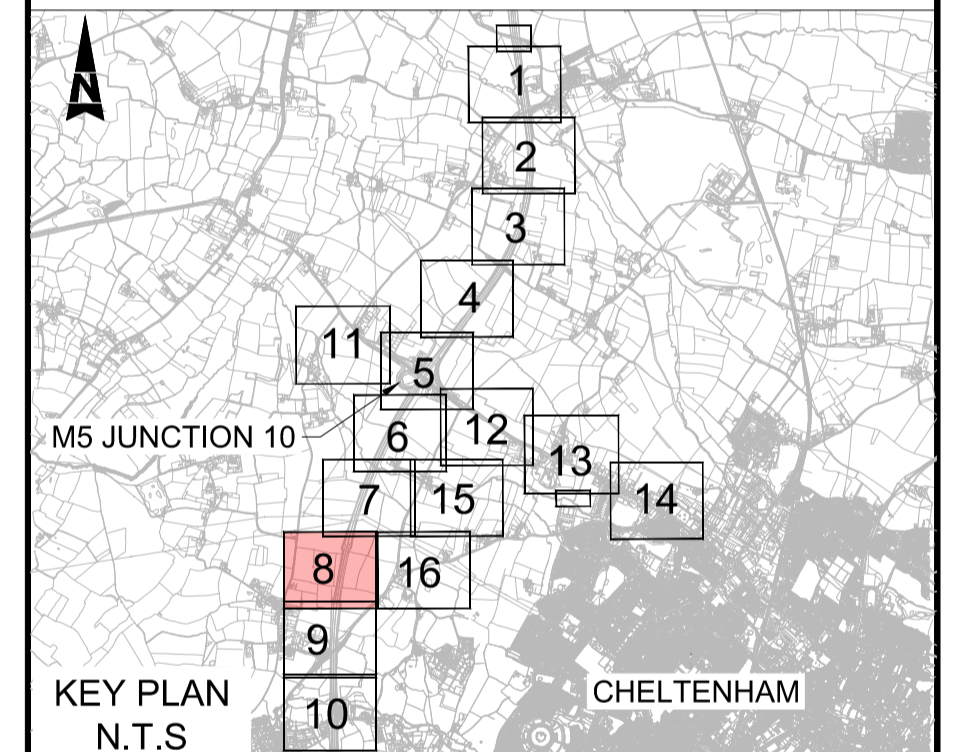

Description						
Status	Revision	Drawn	Checked	Reviewed	Authorised	Issue Date
Description						
Description						
Description						
Design Fix 3 - Final						
Status	Revision	Drawn	Checked	Reviewed	Authorised	Issue Date
A1	C01	DK	TD	CDC	BM	23/06/23
Description						
Drawing Suitability						Status
WORK IN PROGRESS						S0

Project Title			
M5 Junction 10 Improvements Scheme			
Drawing Title			
TREE PROTECTION PLAN SHEET 08 OF 16			
Drawing Number			
GCCM5J10 ZZ	ATK	ELS	DR LL 000109
Original Size: A1	Scale: AS SHOWN	Project Ref. No.: 5197035	Sheet: 8 of 16 Rev: P02.1

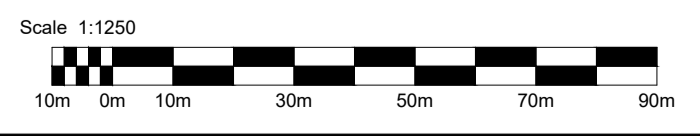

This map is based on Ordnance Survey material with the permission of Ordnance Survey on behalf of the Controller of Her Majesty's Stationery Office. You are not permitted to copy, sub-license, distribute or sell any of this data to third parties in any form. © Crown Copyright and database rights 2022, Ordnance Survey 100019134.




FOR CONTINUATION REFER TO SHEET 8

FOR CONTINUATION REFER TO SHEET 10

- NOTES:**
- ALL DIMENSIONS ARE IN METRES UNLESS OTHERWISE STATED.
 - THE WORKS PLANS SHOULD BE READ IN CONJUNCTION WITH THE DEVELOPMENT CONSENT ORDER.
 - SCHEME WORKS WITHIN THE MOTORWAY CORRIDOR TO THE NORTH AND SOUTH OF THE NEW SLIP ROADS WILL BE LIMITED TO MINOR WORKS AT DISCRETE LOCATIONS FOR THE INSTALLATION OF NEW SIGNAGE. SPECIFIC LOCATIONS, AND SUBSEQUENT IMPACTS TO TREES, WILL BE IDENTIFIED AT DETAILED DESIGN STAGE

- KEY:**
- CATEGORY A TREE / GROUP / WOODLAND / HEDGEROW.
 - CATEGORY B TREE / GROUP / WOODLAND / HEDGEROW.
 - CATEGORY C TREE / GROUP / WOODLAND / HEDGEROW.
 - CATEGORY U TREE / GROUP / WOODLAND / HEDGEROW.
 - T000 / G000 / W000 / H000 REFERENCE NUMBER: INDIVIDUAL TREE / TREE GROUP / WOODLAND / HEDGEROW
 - ROOT PROTECTION AREA
 - TREE TO BE REMOVED AS PART OF WORKS
 - TREE TO BE POTENTIALLY REMOVED SUBJECT TO FINAL ROAD ALIGNMENT
 - EXTENT OF TREE GROUP TO BE REMOVED AS PART OF WORKS
 - PROTECTIVE FENCING (INDICATIVE LOCATION FOR REFERENCE ONLY)
 - PROPOSED SCHEME
 - VETERAN TREE
 - ORDER LIMITS

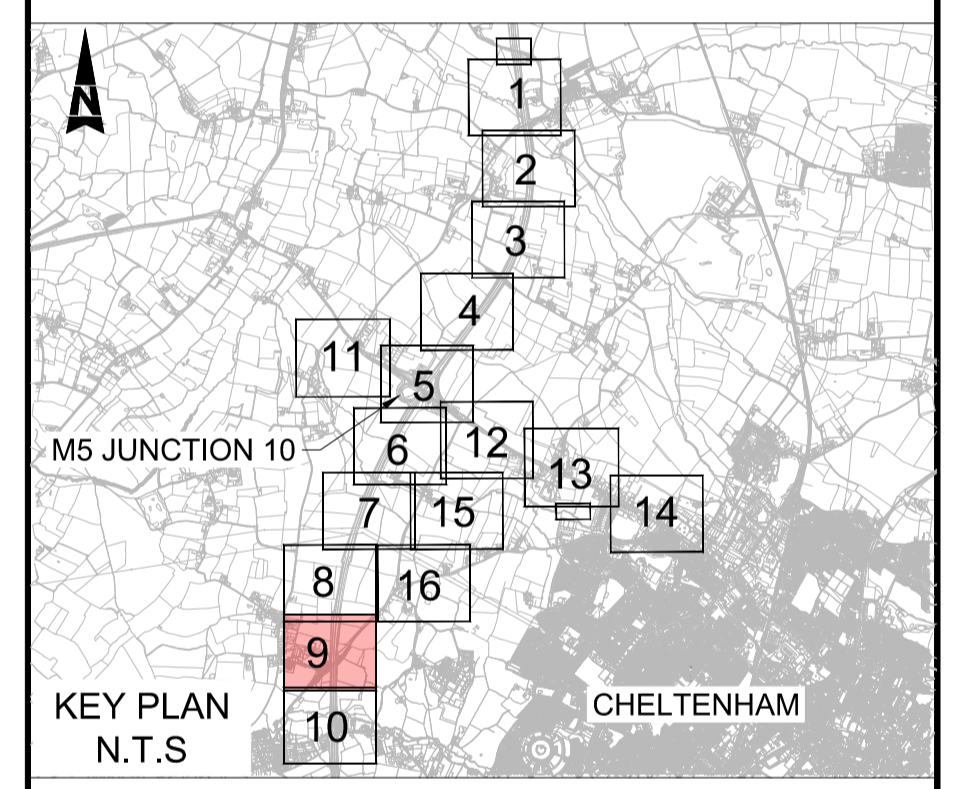

Description						
Status	Revision	Drawn	Checked	Reviewed	Authorised	Issue Date
Description						
Status	Revision	Drawn	Checked	Reviewed	Authorised	Issue Date
Description						
Status	Revision	Drawn	Checked	Reviewed	Authorised	Issue Date
Description						
Design Fix 3 - Final						
Status	Revision	Drawn	Checked	Reviewed	Authorised	Issue Date
A1	C01	DK	TD	CDC	BM	23/06/23
Description						
Status	Revision	Drawn	Checked	Reviewed	Authorised	Issue Date
S0	P02.1	---	---	---	---	---
Drawing Suitability						Status
WORK IN PROGRESS						S0

Project Title		
M5 Junction 10 Improvements Scheme		
Drawing Title		
TREE PROTECTION PLAN SHEET 09 OF 16		
Drawing Number		
GCCM5J10 ZZ	ATK	ELS DR LL 000110
Original Size: A1	Scale: AS SHOWN	Project Ref. No.: 5197035 Sheet: 9 of 16 Rev: P02.1



This map is based on Ordnance Survey material with the permission of Ordnance Survey on behalf of the Controller of Her Majesty's Stationery Office. You are not permitted to copy, sub-license, distribute or sell any of this data to third parties in any form. © Crown Copyright and database rights 2022, Ordnance Survey 100019134.

FOR CONTINUATION REFER TO SHEET 9



TOWARDS M5
JUNCTION 10

81000

M5 MAINLINE




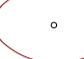









81500


TOWARDS M5
JUNCTION 11

NOTES:

1. ALL DIMENSIONS ARE IN METRES UNLESS OTHERWISE STATED.
2. THE WORKS PLANS SHOULD BE READ IN CONJUNCTION WITH THE DEVELOPMENT CONSENT ORDER.
3. SCHEME WORKS WITHIN THE MOTORWAY CORRIDOR TO THE NORTH AND SOUTH OF THE NEW SLIP ROADS WILL BE LIMITED TO MINOR WORKS AT DISCRETE LOCATIONS FOR THE INSTALLATION OF NEW SIGNAGE. SPECIFIC LOCATIONS, AND SUBSEQUENT IMPACTS TO TREES, WILL BE IDENTIFIED AT DETAILED DESIGN STAGE

KEY:

-  CATEGORY A TREE / GROUP / WOODLAND / HEDGEROW.
-  CATEGORY B TREE / GROUP / WOODLAND / HEDGEROW.
-  CATEGORY C TREE / GROUP / WOODLAND / HEDGEROW.
-  CATEGORY U TREE / GROUP / WOODLAND / HEDGEROW.
-  T000 / G000 / W000 / H000 REFERENCE NUMBER: INDIVIDUAL TREE / TREE GROUP / WOODLAND / HEDGEROW
-  ROOT PROTECTION AREA
-  TREE TO BE REMOVED AS PART OF WORKS
-  TREE TO BE POTENTIALLY REMOVED SUBJECT TO FINAL ROAD ALIGNMENT
-  EXTENT OF TREE GROUP TO BE REMOVED AS PART OF WORKS
-  PROTECTIVE FENCING (INDICATIVE LOCATION FOR REFERENCE ONLY)
-  PROPOSED SCHEME
-  VETERAN TREE
-  ORDER LIMITS

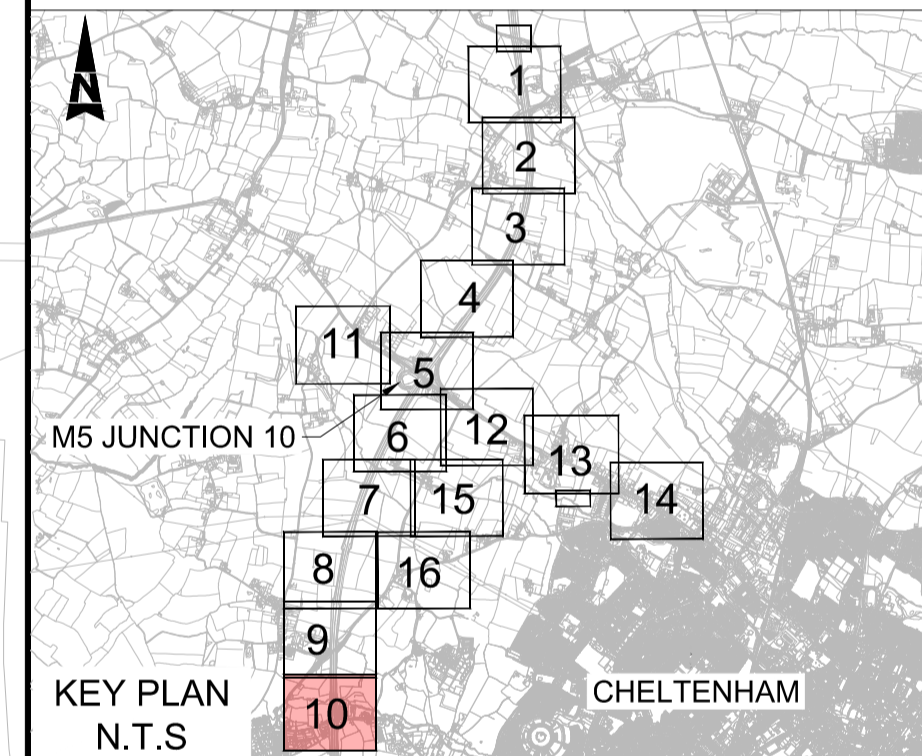

Description

Status	Revision	Drawn	Checked	Reviewed	Authorised	Issue Date

Description

Status	Revision	Drawn	Checked	Reviewed	Authorised	Issue Date

Description

Status	Revision	Drawn	Checked	Reviewed	Authorised	Issue Date

Description

Status	Revision	Drawn	Checked	Reviewed	Authorised	Issue Date
A1	C01	DK	TD	CDC	BM	23/06/23

Description

Status	Revision	Drawn	Checked	Reviewed	Authorised	Issue Date
S0	P02.1	---	---	---	---	---

Drawing Suitability

WORK IN PROGRESS	S0
------------------	----

Project Title

M5 Junction 10 Improvements Scheme

Drawing Title

TREE PROTECTION PLAN SHEET 10 OF 16

Drawing Number

GCCM5J10 ATK ELS ZZ DR LL 000111


Original Size

A1 Scale AS SHOWN Project Ref. No. 5197035 Sheet 10 of 16 Rev. P02.1




Scale 1:1250

This map is based on Ordnance Survey material with the permission of Ordnance Survey on behalf of the Controller of Her Majesty's Stationery Office. You are not permitted to copy, sub-license, distribute or sell any of this data to third parties in any form. © Crown Copyright and database rights 2022, Ordnance Survey 100019134.

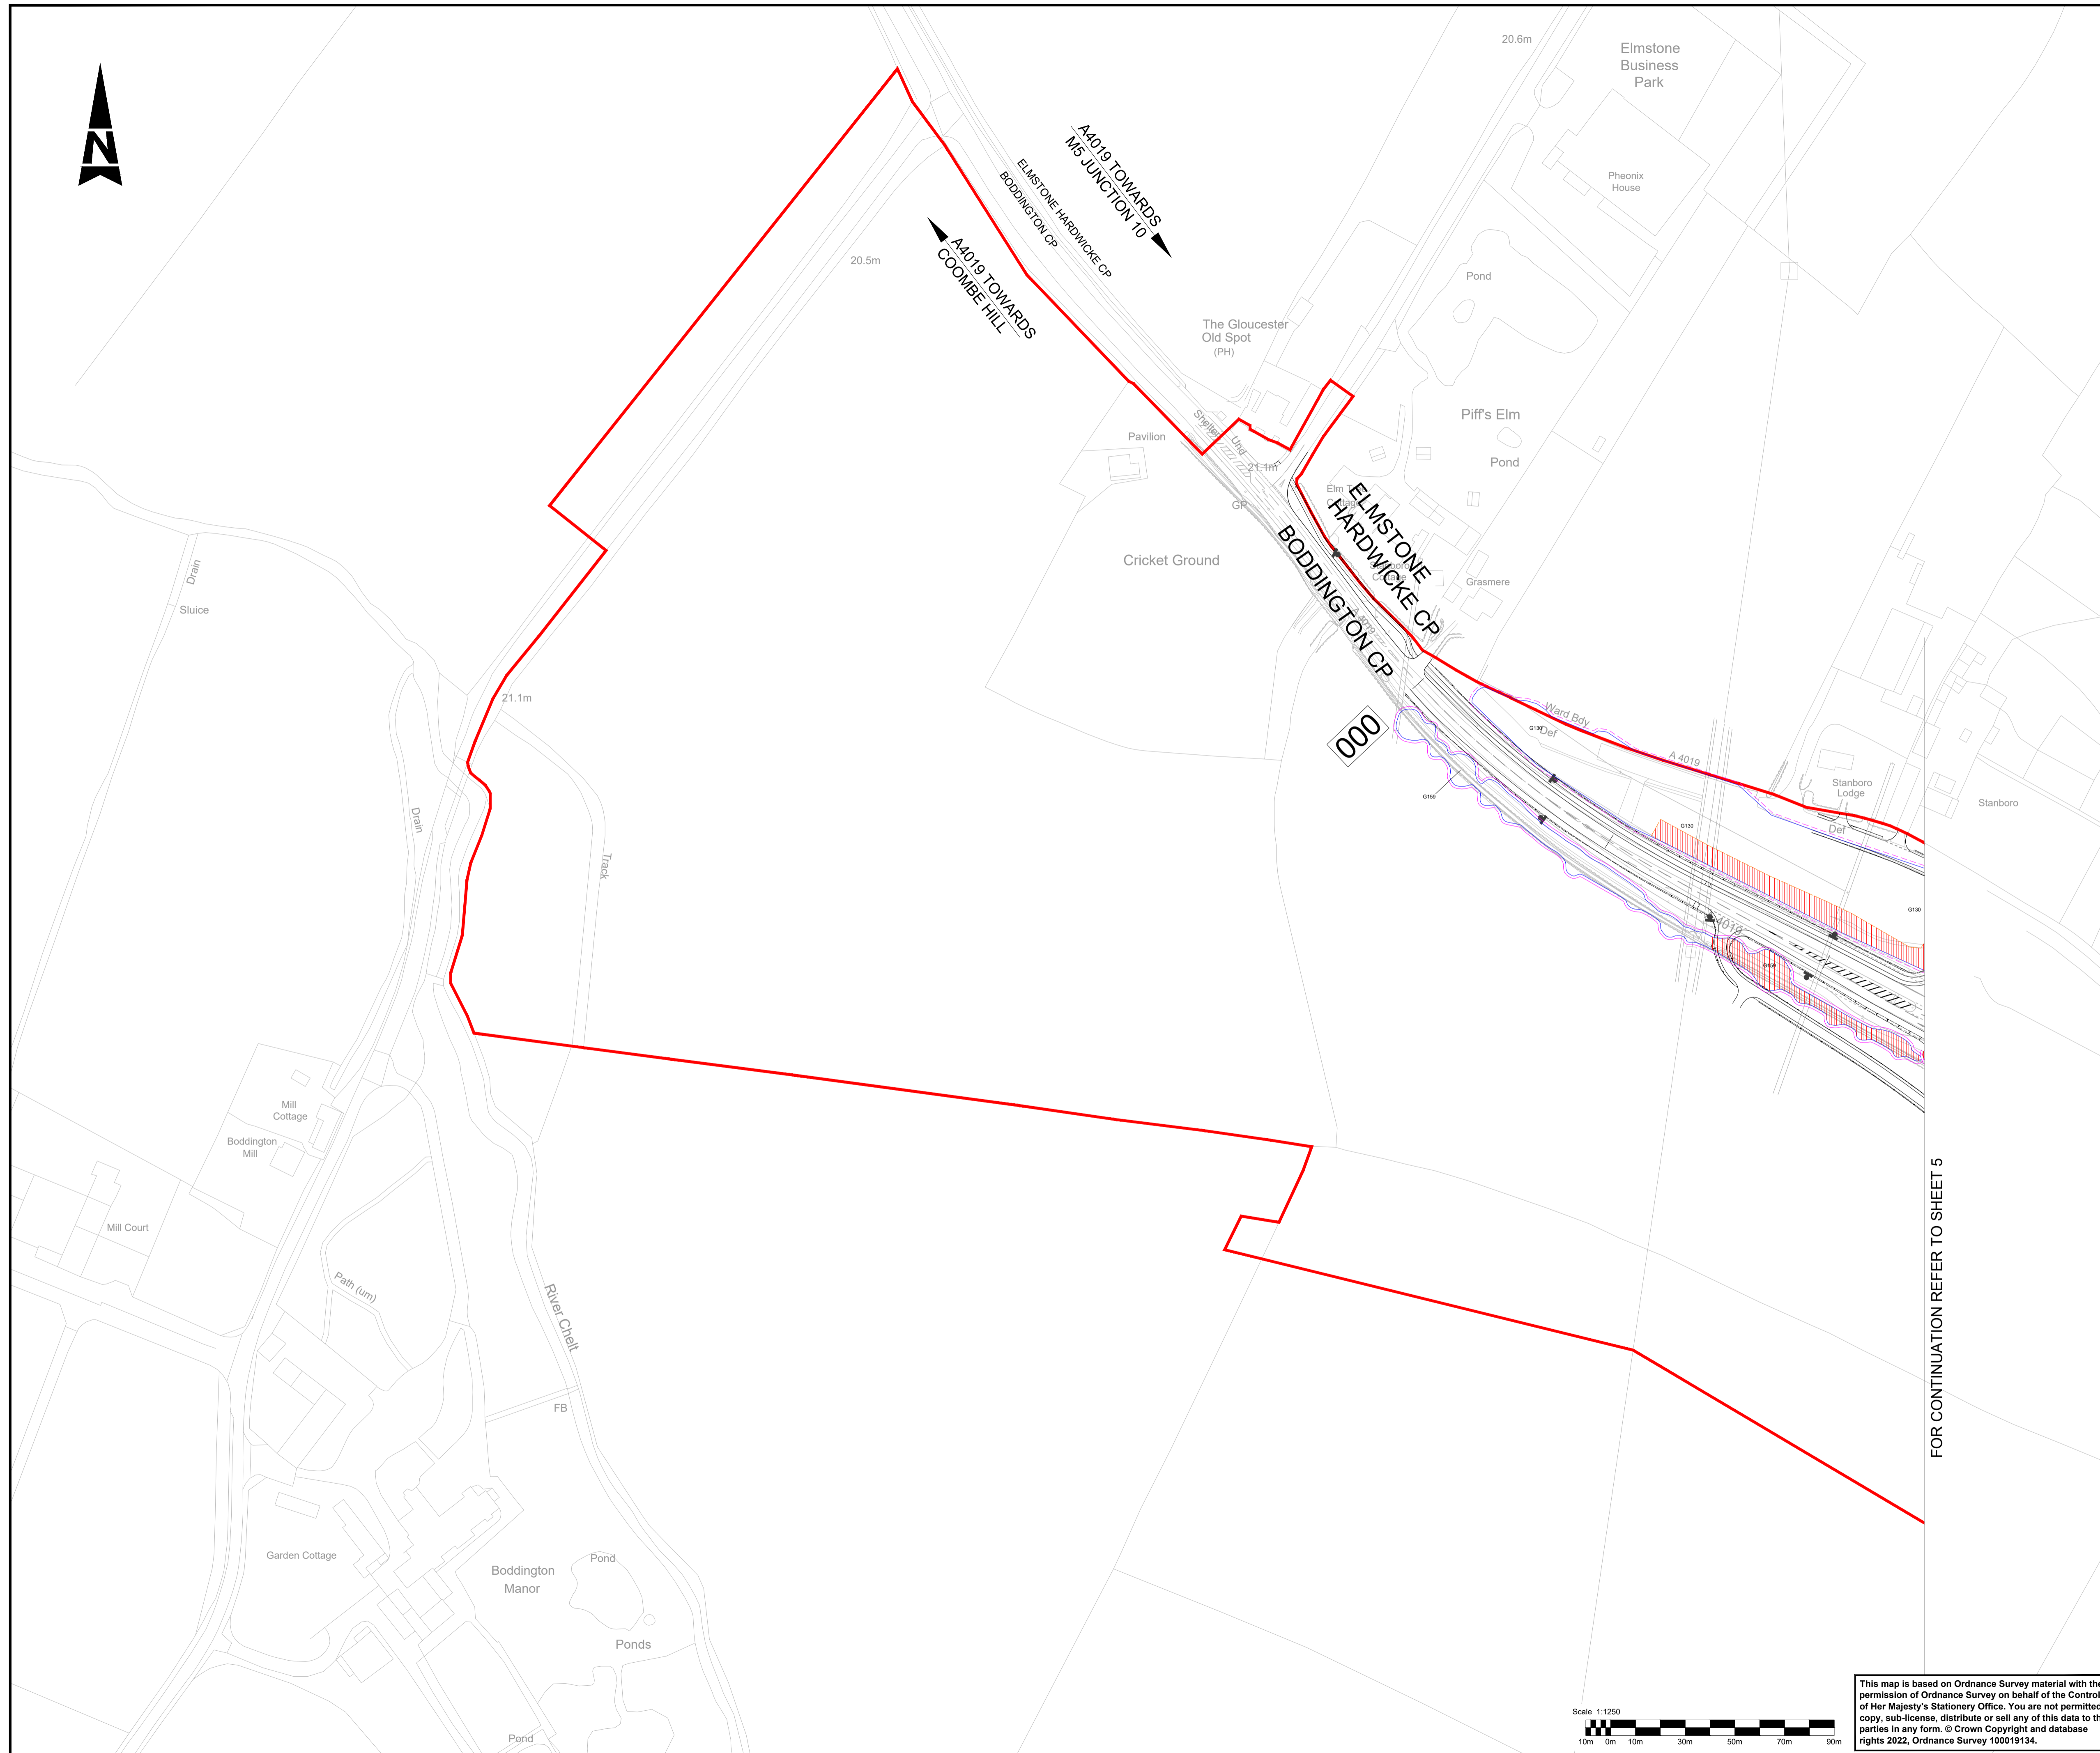


- NOTES:**
- ALL DIMENSIONS ARE IN METRES UNLESS OTHERWISE STATED.
 - THE WORKS PLANS SHOULD BE READ IN CONJUNCTION WITH THE DEVELOPMENT CONSENT ORDER.
- KEY:**
- CATEGORY A TREE / GROUP / WOODLAND / HEDGEROW.
 - CATEGORY B TREE / GROUP / WOODLAND / HEDGEROW.
 - CATEGORY C TREE / GROUP / WOODLAND / HEDGEROW.
 - CATEGORY U TREE / GROUP / WOODLAND / HEDGEROW.
 - T000 / G000 / W000 / H000 REFERENCE NUMBER: INDIVIDUAL TREE / TREE GROUP / WOODLAND / HEDGEROW
 - ROOT PROTECTION AREA
 - ✕ TREE TO BE REMOVED AS PART OF WORKS
 - ✕ TREE TO BE POTENTIALLY REMOVED SUBJECT TO FINAL ROAD ALIGNMENT
 - ▨ EXTENT OF TREE GROUP TO BE REMOVED AS PART OF WORKS
 - PROTECTIVE FENCING (INDICATIVE LOCATION FOR REFERENCE ONLY)
 - ▭ PROPOSED SCHEME
 - VETERAN TREE
 - - - ORDER LIMITS

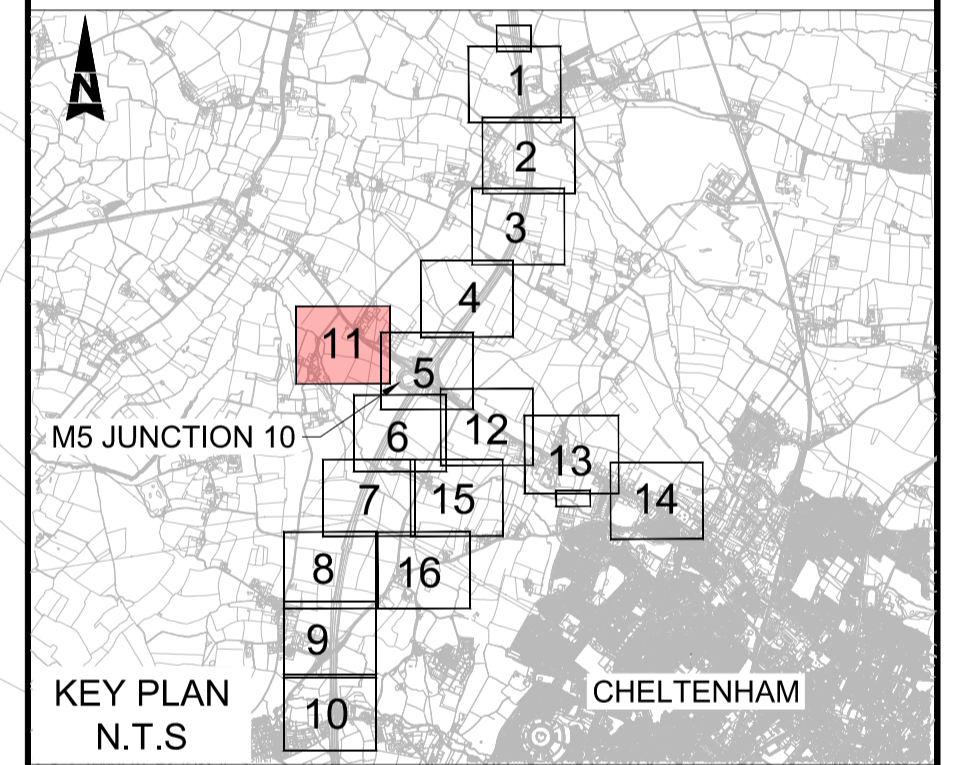


FOR CONTINUATION REFER TO SHEET 5

Description	Status	Revision	Drawn	Checked	Reviewed	Authorised	Issue Date
Description							
Description							
Description							
Description							
Design Fix 3 - Final							
A1	C01	DK	TD	CDC	BM		23/06/23
S0	P02.1	---	---	---	---		---
Drawing Suitability	WORK IN PROGRESS						Status
							S0


Project Title	M5 Junction 10 Improvements Scheme						
Drawing Title	TREE PROTECTION PLAN SHEET 11 OF 16						
Drawing Number	GCCM5J10	ATK	ELS	ZZ	DR	LL	000112
Original Size	A1	Scale	AS SHOWN	Project Ref. No.	5197035	Sheet	11 of 16
						Rev	P02.1

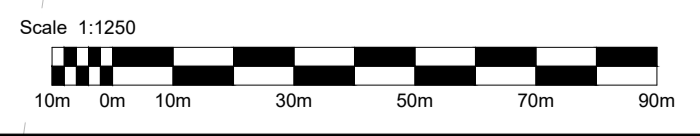

This map is based on Ordnance Survey material with the permission of Ordnance Survey on behalf of the Controller of Her Majesty's Stationery Office. You are not permitted to copy, sub-license, distribute or sell any of this data to third parties in any form. © Crown Copyright and database rights 2022, Ordnance Survey 100019134.


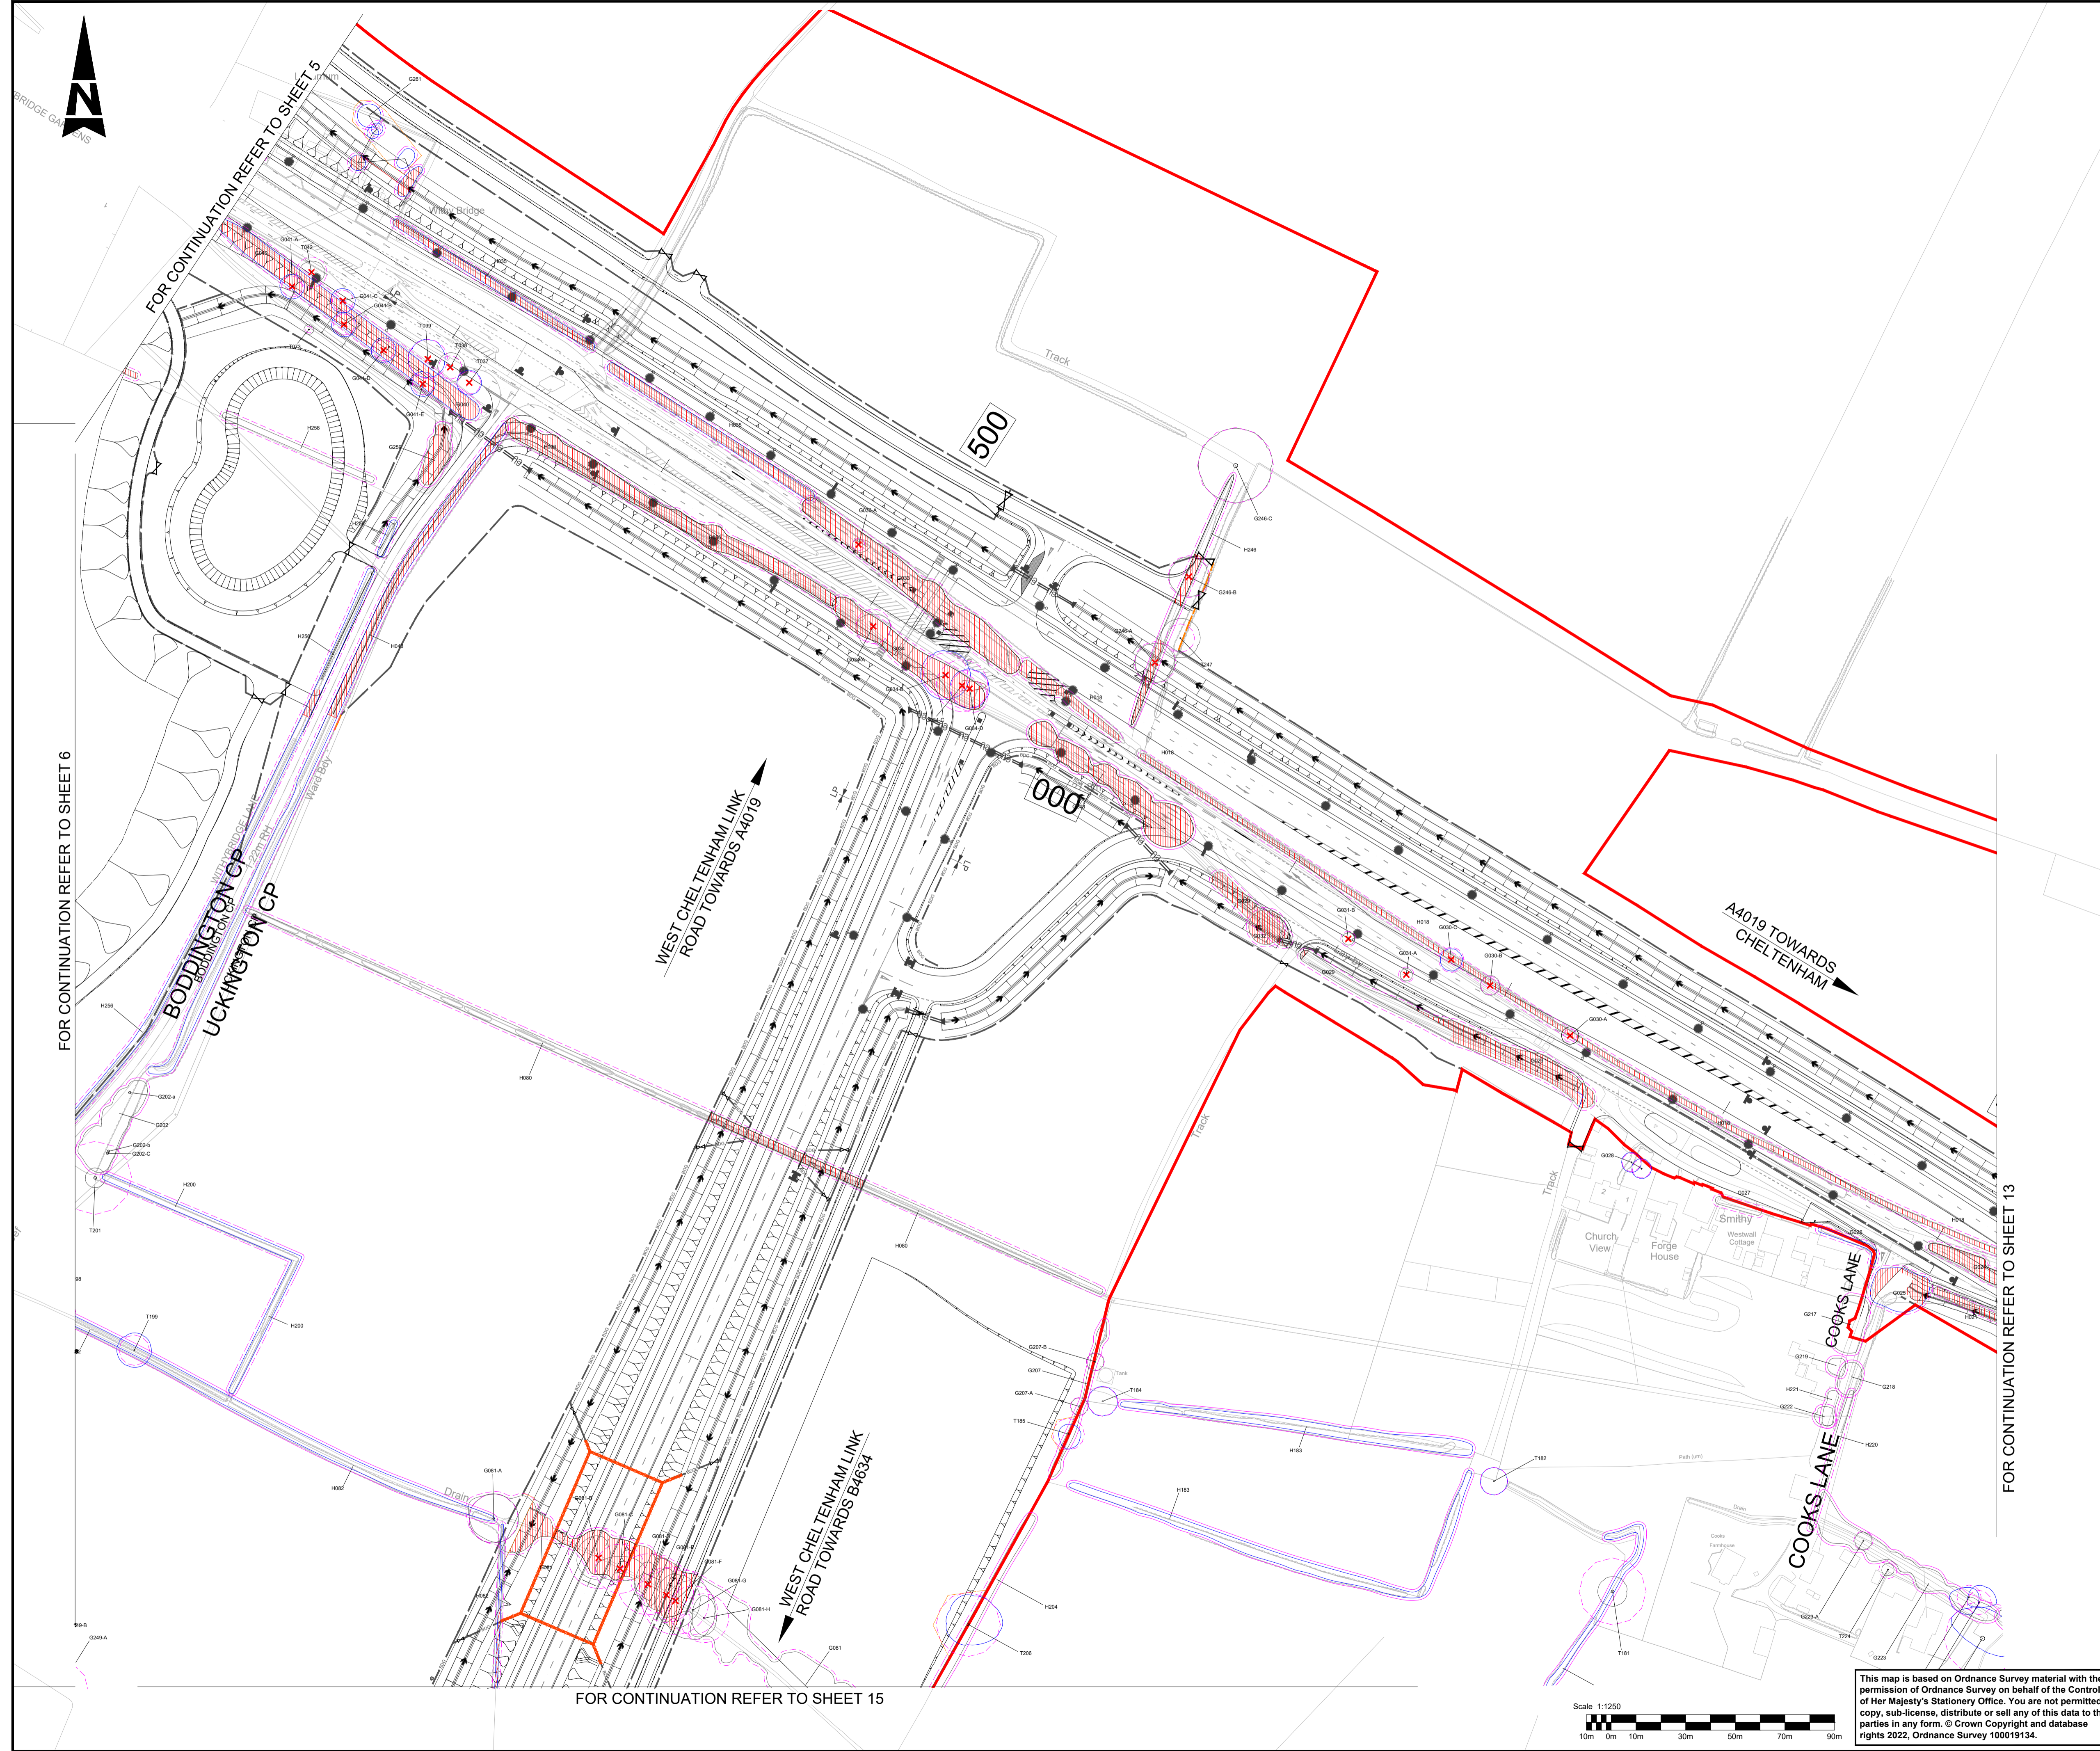


- NOTES:**
- ALL DIMENSIONS ARE IN METRES UNLESS OTHERWISE STATED.
 - THE WORKS PLANS SHOULD BE READ IN CONJUNCTION WITH THE DEVELOPMENT CONSENT ORDER.
- KEY:**
- CATEGORY A TREE / GROUP / WOODLAND / HEDGEROW.
 - CATEGORY B TREE / GROUP / WOODLAND / HEDGEROW.
 - CATEGORY C TREE / GROUP / WOODLAND / HEDGEROW.
 - CATEGORY U TREE / GROUP / WOODLAND / HEDGEROW.
 - T000 / G000 / W000 / H000 REFERENCE NUMBER: INDIVIDUAL TREE / TREE GROUP / WOODLAND / HEDGEROW
 - ROOT PROTECTION AREA
 - ✕ TREE TO BE REMOVED AS PART OF WORKS
 - ✕ TREE TO BE POTENTIALLY REMOVED SUBJECT TO FINAL ROAD ALIGNMENT
 - ▨ EXTENT OF TREE GROUP TO BE REMOVED AS PART OF WORKS
 - PROTECTIVE FENCING (INDICATIVE LOCATION FOR REFERENCE ONLY)
 - ▭ PROPOSED SCHEME
 - VETERAN TREE
 - - - ORDER LIMITS

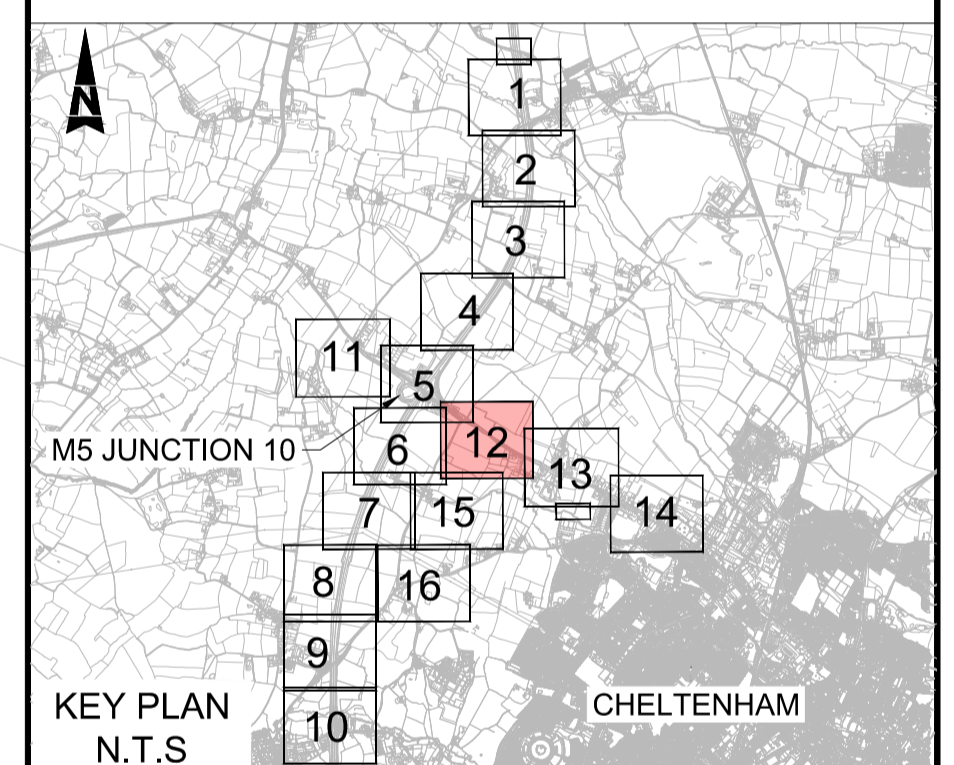

Description						
Status	Revision	Drawn	Checked	Reviewed	Authorised	Issue Date
Description						
Status	Revision	Drawn	Checked	Reviewed	Authorised	Issue Date
Description						
Status	Revision	Drawn	Checked	Reviewed	Authorised	Issue Date
Design Fix 3 – Final						
Status	Revision	Drawn	Checked	Reviewed	Authorised	Issue Date
A1	C01	DK	CDC	VA	BM	04/07/23
Description						
Status	Revision	Drawn	Checked	Reviewed	Authorised	Issue Date
S0	P02.1	---	---	---	---	---
Drawing Suitability						Status
WORK IN PROGRESS						S0
Project Title						
M5 Junction 10 Improvements Scheme						
Drawing Title						
TREE PROTECTION PLAN SHEET 12 OF 16						
Drawing Number						
GCCM5J10	ATK	ELS				
ZZ	DR	LL	000113			
Original Size: A1 Scale: AS SHOWN Project Ref. No.: 5197035 Sheet: 12 of 16 Rev: P02.1						

This map is based on Ordnance Survey material with the permission of Ordnance Survey on behalf of the Controller of Her Majesty's Stationery Office. You are not permitted to copy, sub-license, distribute or sell any of this data to third parties in any form. © Crown Copyright and database rights 2022, Ordnance Survey 100019134.

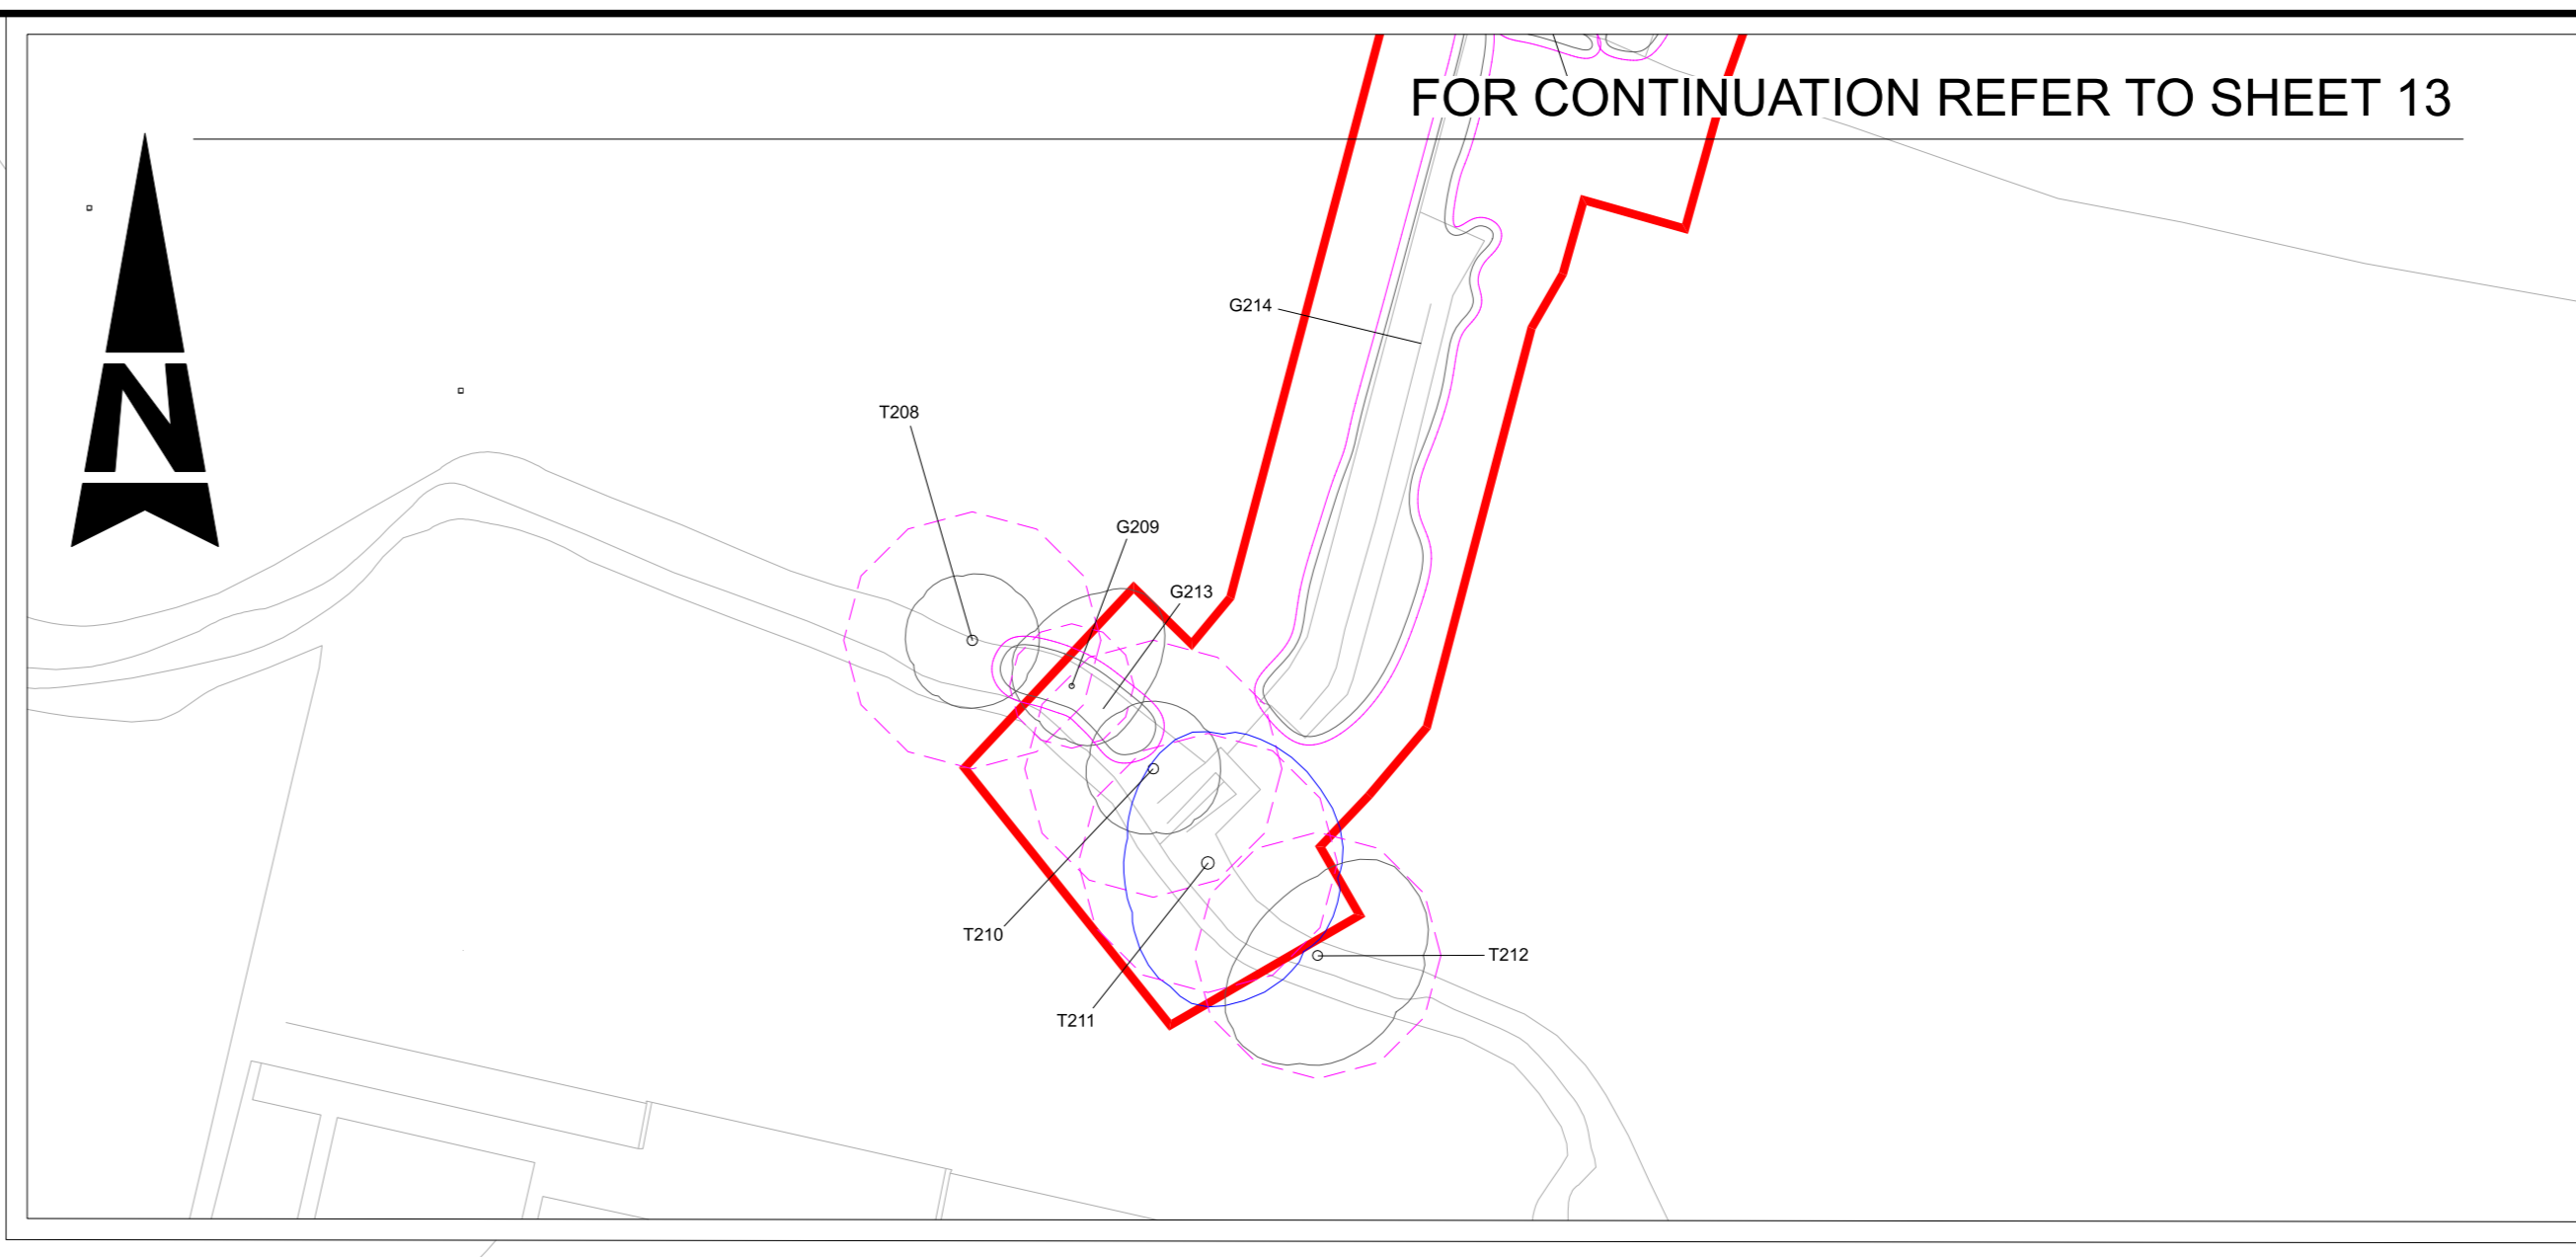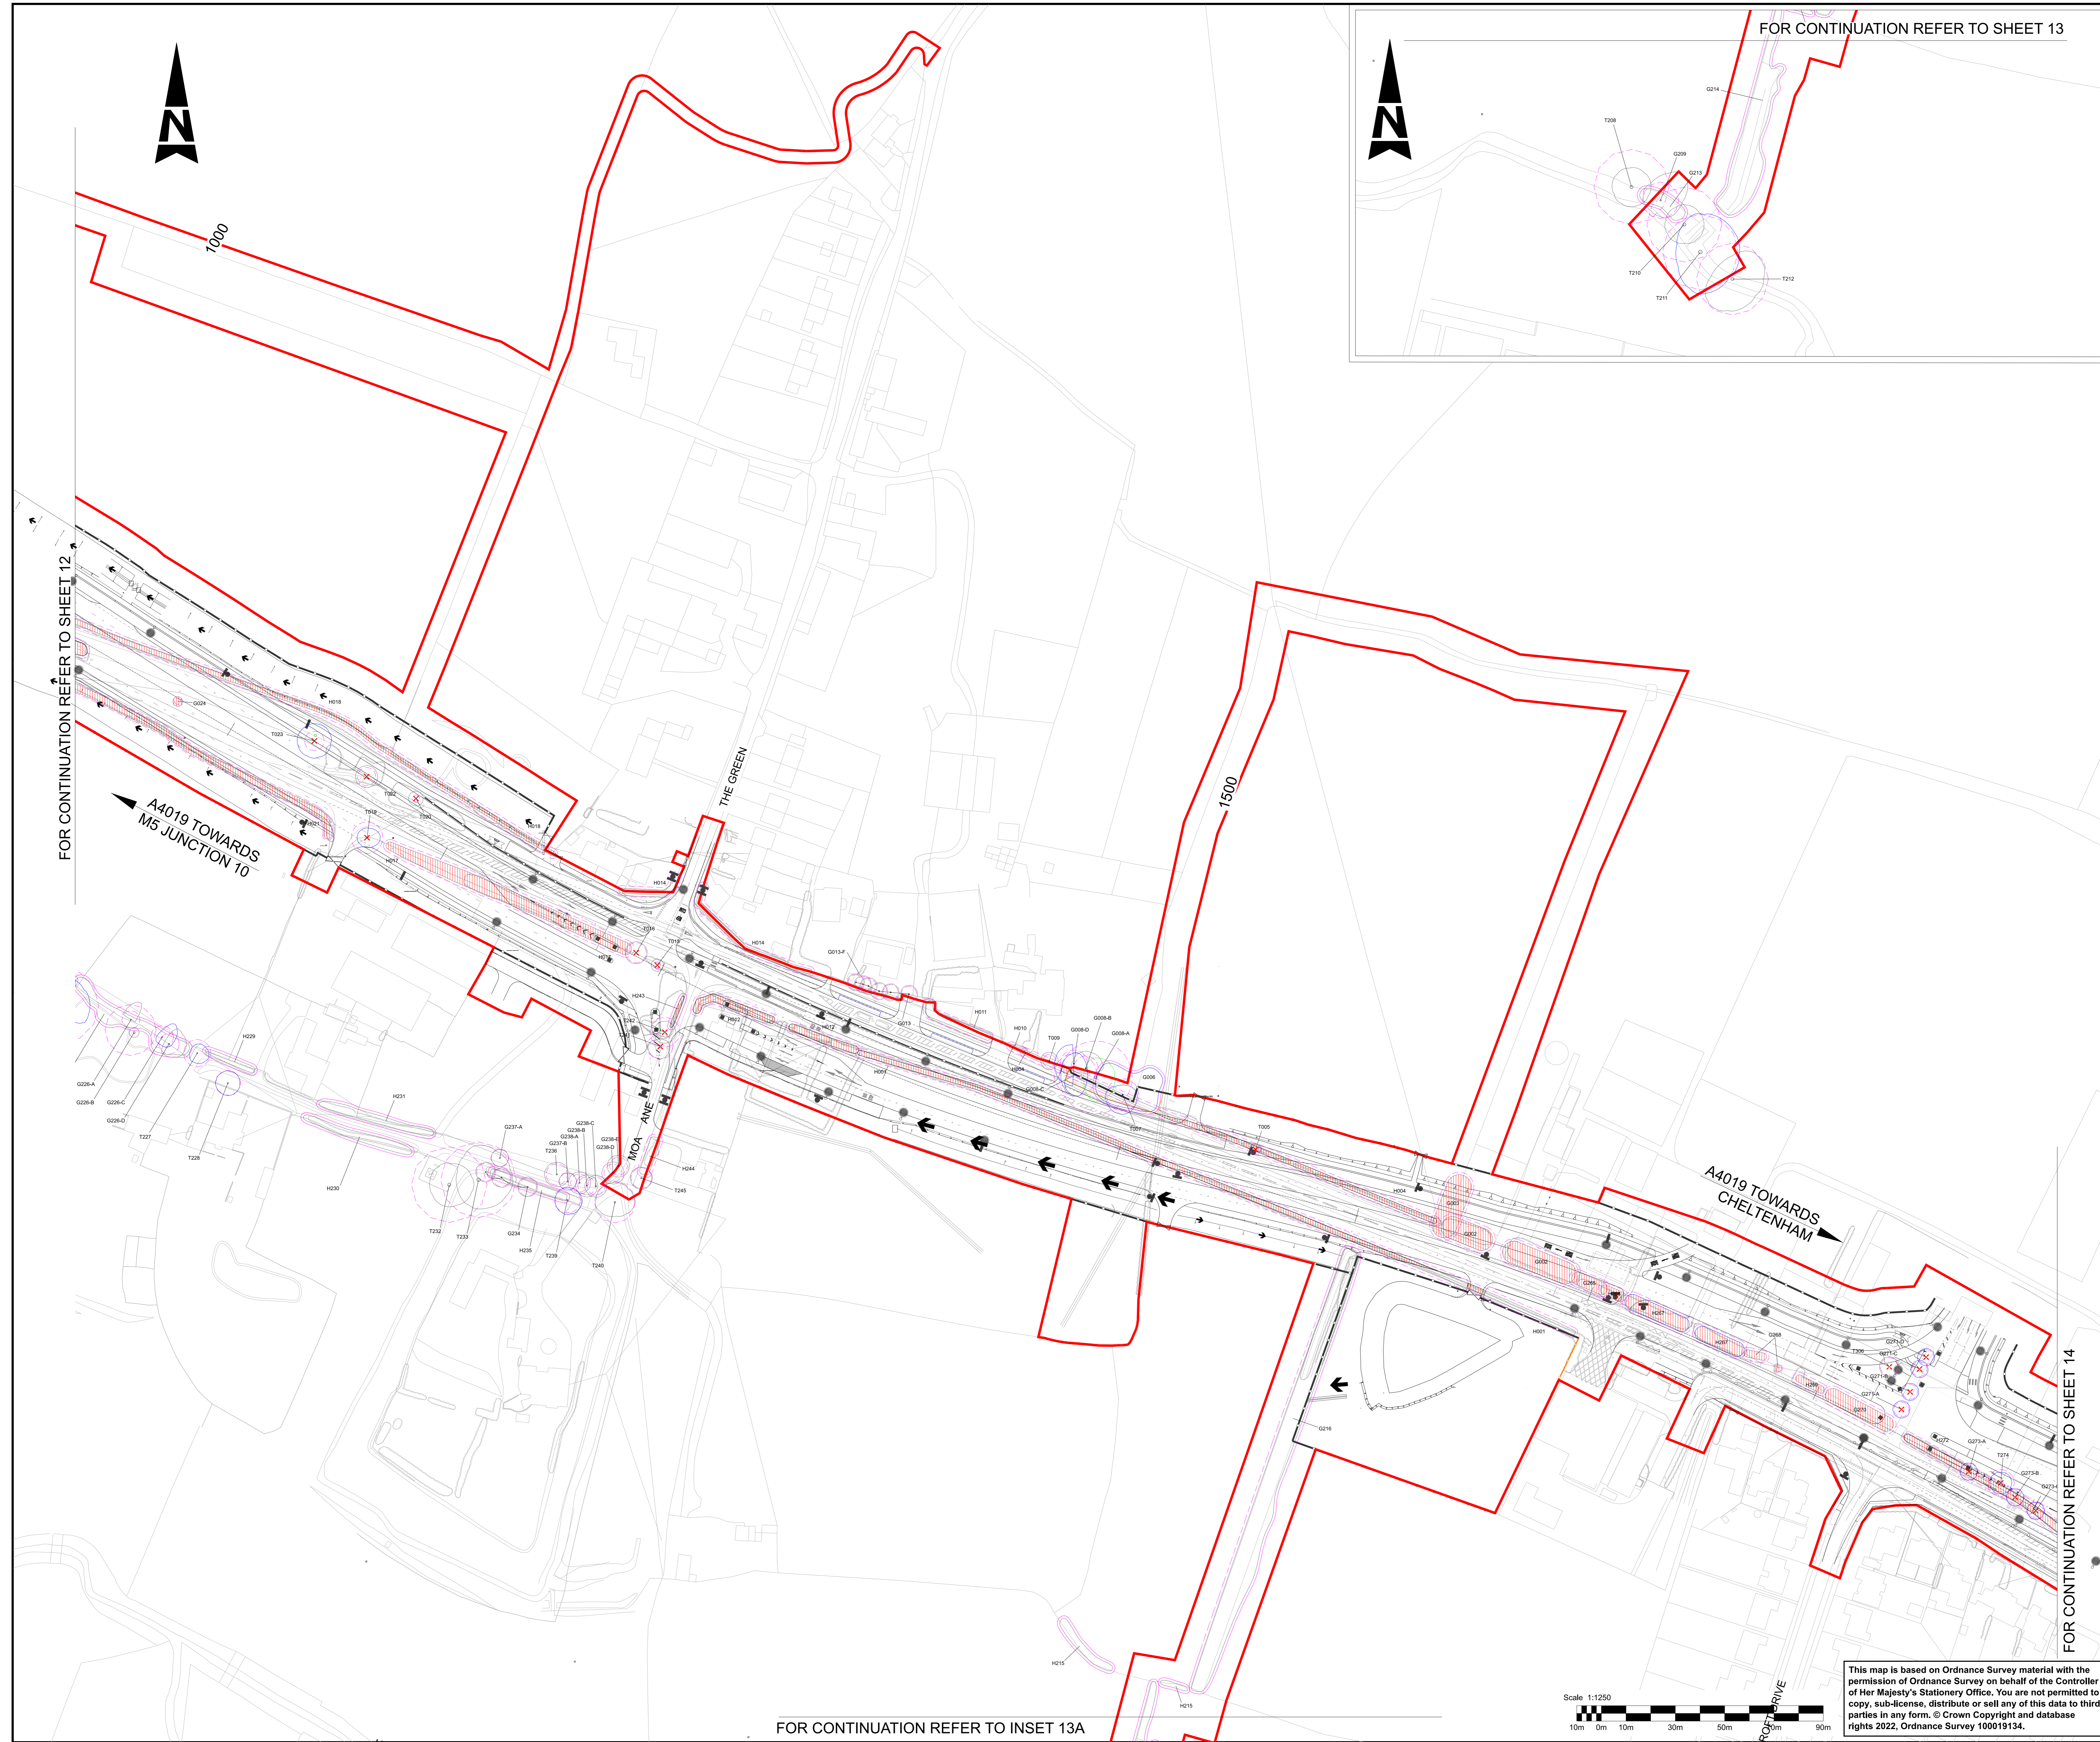


- NOTES:**
- ALL DIMENSIONS ARE IN METRES UNLESS OTHERWISE STATED.
 - THE WORKS PLANS SHOULD BE READ IN CONJUNCTION WITH THE DEVELOPMENT CONSENT ORDER.
- KEY:**
- Category A Tree / Group / Woodland / Hedgerow (Green circle)
 - Category B Tree / Group / Woodland / Hedgerow (Blue circle)
 - Category C Tree / Group / Woodland / Hedgerow (Purple circle)
 - Category U Tree / Group / Woodland / Hedgerow (Red circle)
 - Reference Number: Individual Tree / Tree Group / Woodland / Hedgerow (T000 / G000 / W000 / H000)
 - Root Protection Area (Pink hatched area)
 - Tree to be removed as part of works (Red 'X')
 - Tree to be potentially removed subject to final road alignment (Blue 'X')
 - Extent of tree group to be removed as part of works (Red hatched area)
 - Protective fencing (Indicative location for reference only) (Red dashed line)
 - Proposed scheme (Black line with arrows)
 - Veteran tree (Yellow circle)
 - Order limits (Red dashed line)




Description							
Status	Revision	Drawn	Checked	Reviewed	Authorised	Issue Date	
Description							
Status	Revision	Drawn	Checked	Reviewed	Authorised	Issue Date	
Description							
Status	Revision	Drawn	Checked	Reviewed	Authorised	Issue Date	
Description							
Design Fix 3 - Final							
Status	Revision	Drawn	Checked	Reviewed	Authorised	Issue Date	
A1	C01	DK	TD	CDC	BM	23/06/23	
Description							
Status	Revision	Drawn	Checked	Reviewed	Authorised	Issue Date	
S0	P02.1	---	---	---	---	---	
Drawing Suitability							Status
WORK IN PROGRESS							S0
Project Title							
M5 Junction 10 Improvements Scheme							
Drawing Title							
TREE PROTECTION PLAN SHEET 13 OF 16							
Drawing Number							
GCCM5J10		ATK		ELS		ZZ	
ZZ		DR		LL		000138	
Original Size:	A1	Scale:	AS SHOWN	Project Ref. No.:	5197035	Sheet:	13 of 16
Rev:	P02.1						

FOR CONTINUATION REFER TO INSET 13A

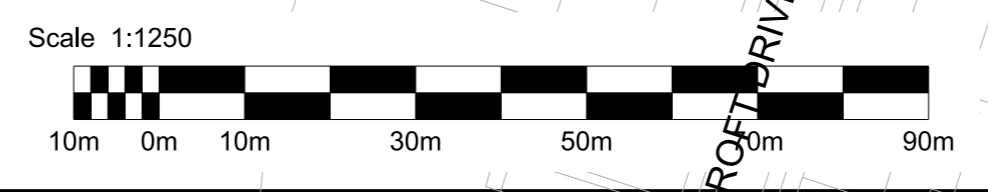

This map is based on Ordnance Survey material with the permission of Ordnance Survey on behalf of the Controller of Her Majesty's Stationery Office. You are not permitted to copy, sub-license, distribute or sell any of this data to third parties in any form. © Crown Copyright and database rights 2022. Ordnance Survey 100019134.

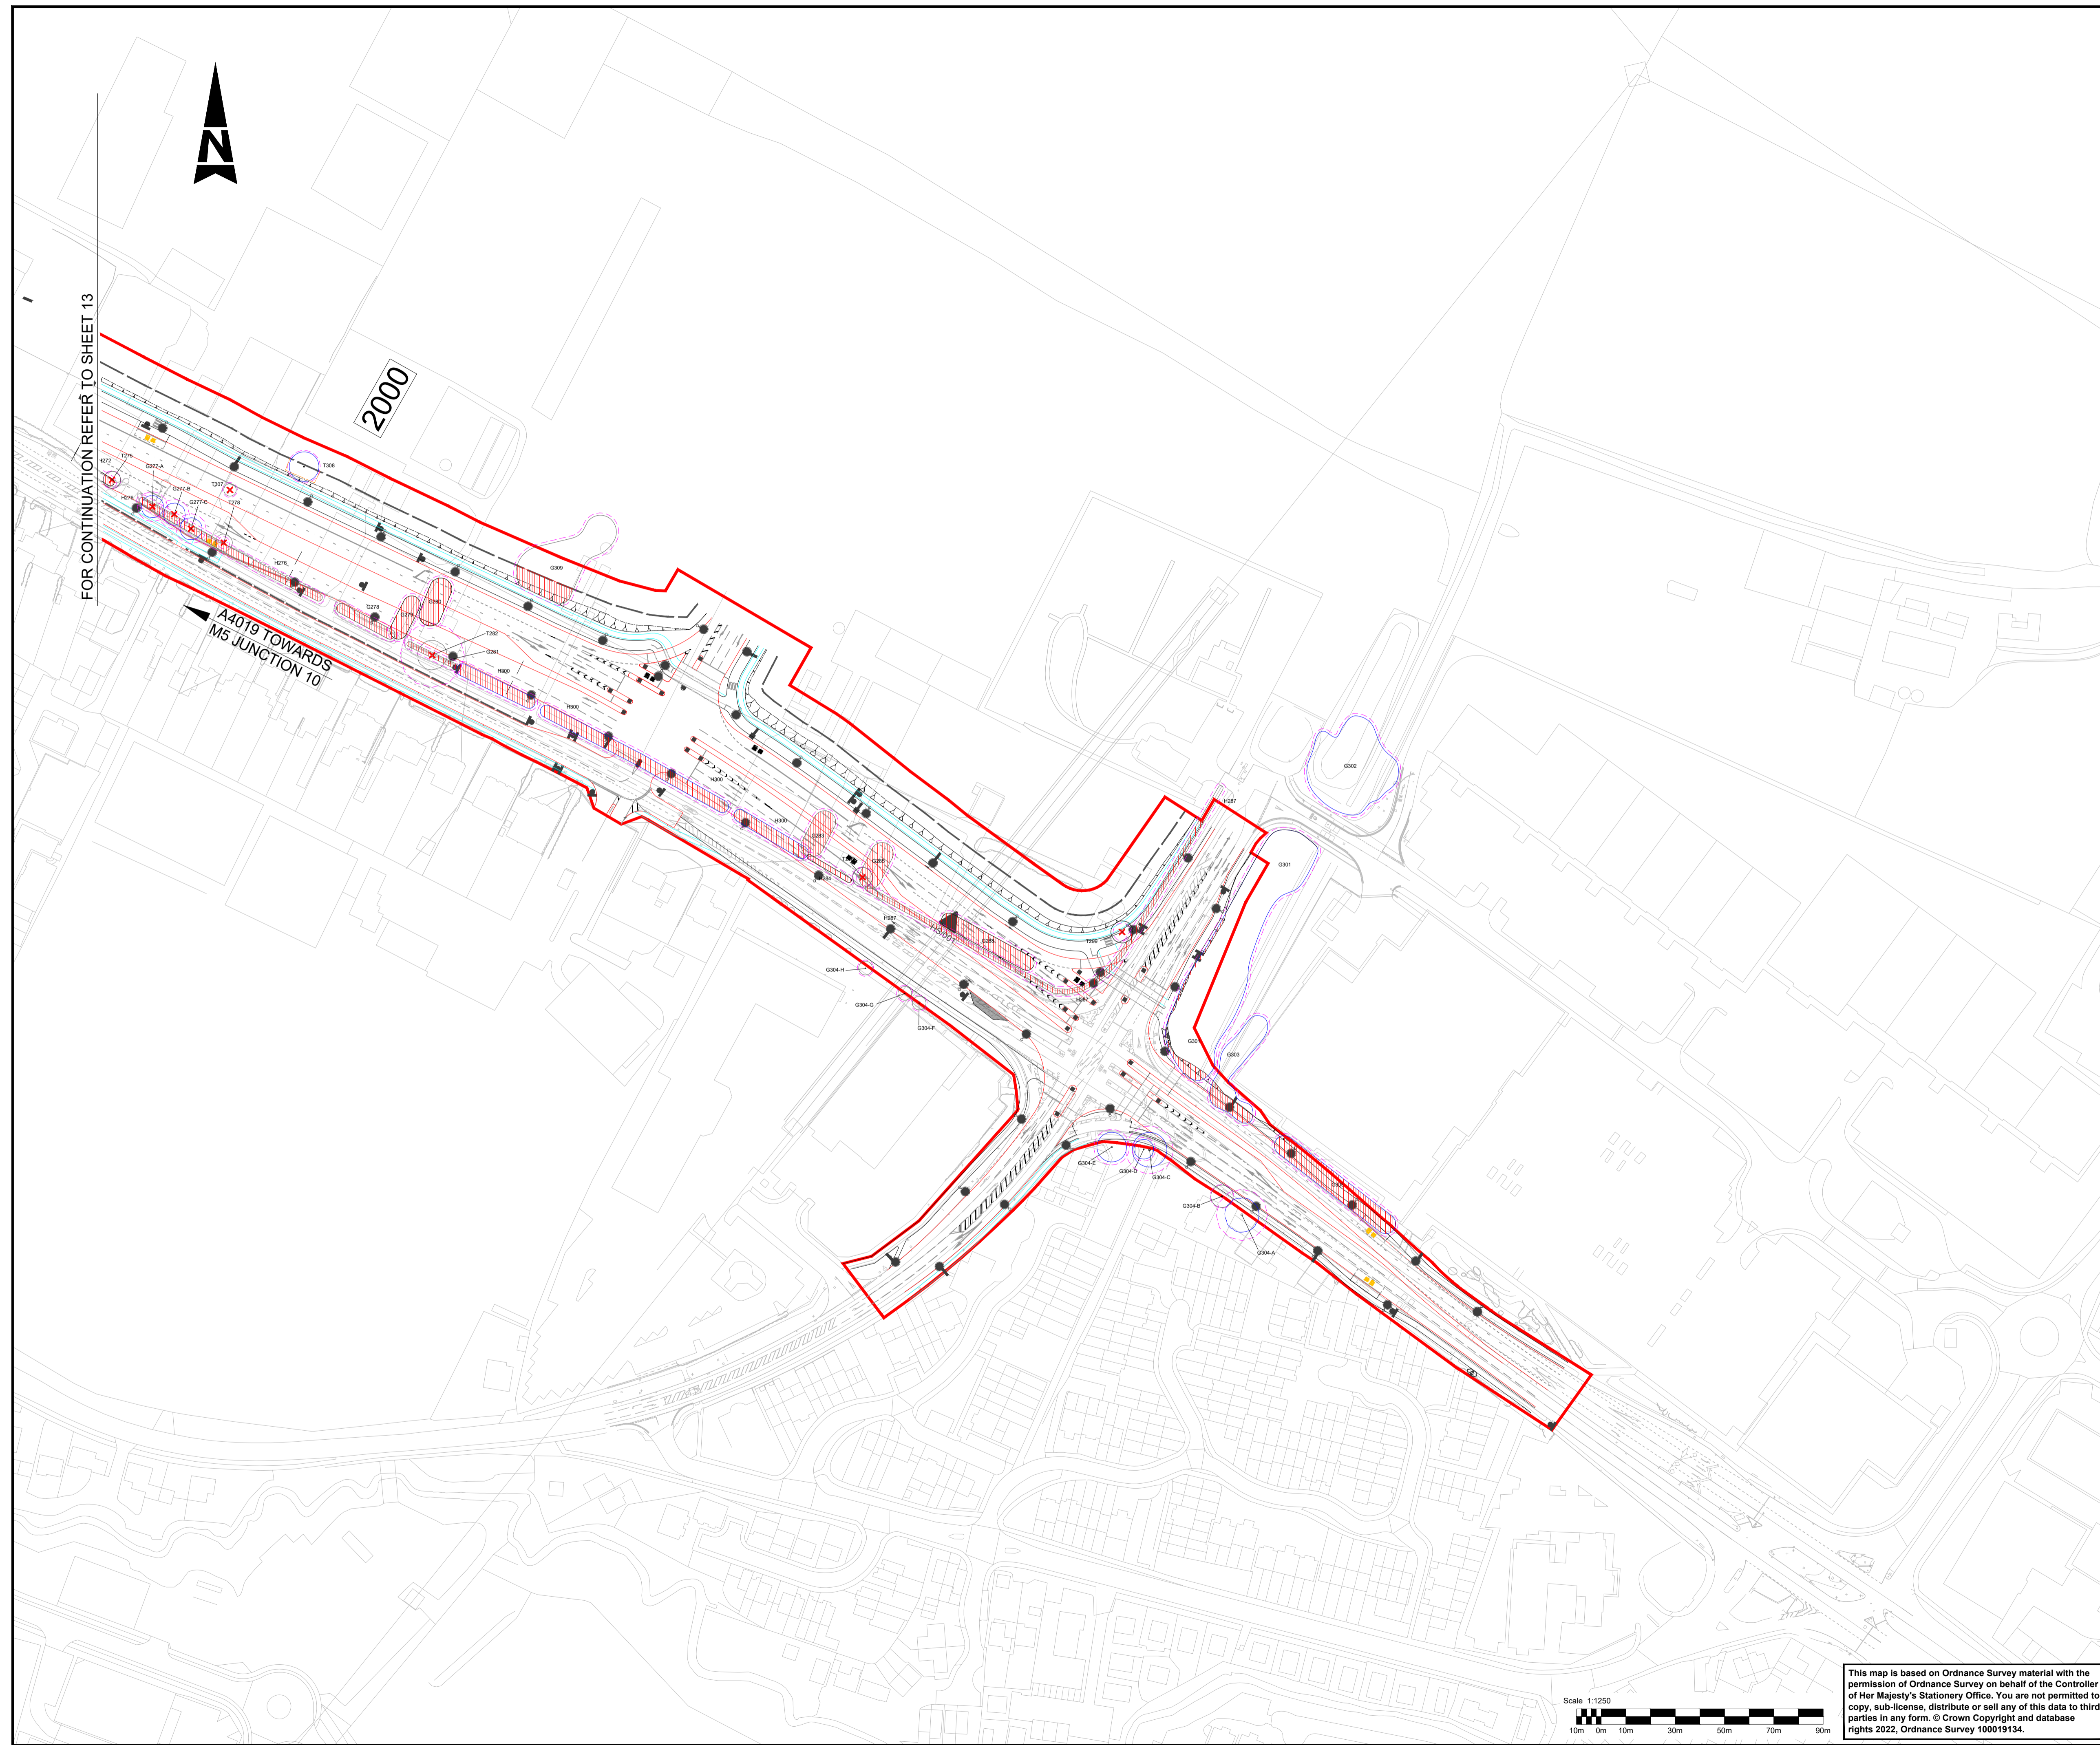


FOR CONTINUATION REFER TO SHEET 13

2000


A4019 TOWARDS
M5 JUNCTION 10


- NOTES:**
- ALL DIMENSIONS ARE IN METRES UNLESS OTHERWISE STATED.
 - THE WORKS PLANS SHOULD BE READ IN CONJUNCTION WITH THE DEVELOPMENT CONSENT ORDER.
- KEY:**
- CATEGORY A TREE / GROUP / WOODLAND / HEDGEROW.
 - CATEGORY B TREE / GROUP / WOODLAND / HEDGEROW.
 - CATEGORY C TREE / GROUP / WOODLAND / HEDGEROW.
 - CATEGORY U TREE / GROUP / WOODLAND / HEDGEROW.
 - T000 / G000 / W000 / H000 REFERENCE NUMBER: INDIVIDUAL TREE / TREE GROUP / WOODLAND / HEDGEROW
 - ROOT PROTECTION AREA
 - ✕ TREE TO BE REMOVED AS PART OF WORKS
 - ✕ TREE TO BE POTENTIALLY REMOVED SUBJECT TO FINAL ROAD ALIGNMENT
 - ▨ EXTENT OF TREE GROUP TO BE REMOVED AS PART OF WORKS
 - PROTECTIVE FENCING (INDICATIVE LOCATION FOR REFERENCE ONLY)
 - ▭ PROPOSED SCHEME
 - VETERAN TREE
 - - - ORDER LIMITS

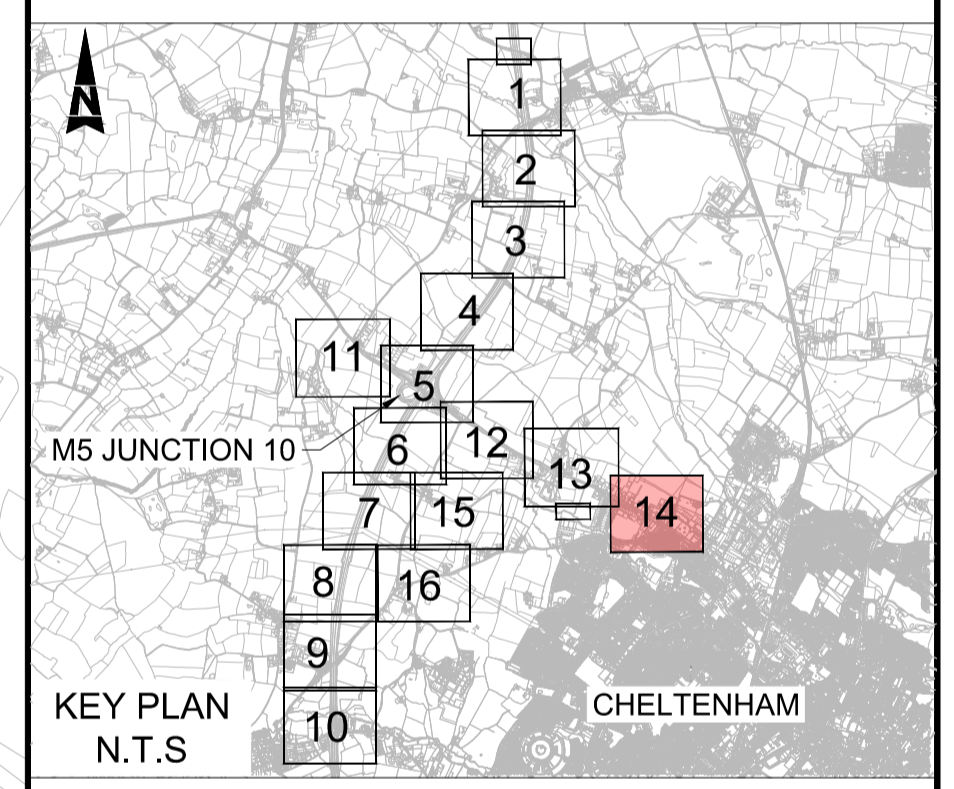

Description						
Status	Revision	Drawn	Checked	Reviewed	Authorised	Issue Date
Description						
Status	Revision	Drawn	Checked	Reviewed	Authorised	Issue Date
Description						
Status	Revision	Drawn	Checked	Reviewed	Authorised	Issue Date
Description						
Design Fix 3 - Final						
Status	Revision	Drawn	Checked	Reviewed	Authorised	Issue Date
A1	C01	DK	TD	CDC	BM	23/06/23
Description						
Status	Revision	Drawn	Checked	Reviewed	Authorised	Issue Date
S0	P02.1	---	---	---	---	---
Drawing Suitability						Status
WORK IN PROGRESS						S0
Project Title						
M5 Junction 10 Improvements Scheme						
Drawing Title						
TREE PROTECTION PLAN SHEET 14 OF 16						
Drawing Number						
GCCM5J10		ATK		ELS		
ZZ				DR LL 000139		
Original Size:	A1	Scale:	AS SHOWN	Project Ref. No.:	5197035	Sheet: 14 of 16
						Rev: P02.1

This map is based on Ordnance Survey material with the permission of Ordnance Survey on behalf of the Controller of Her Majesty's Stationery Office. You are not permitted to copy, sub-license, distribute or sell any of this data to third parties in any form. © Crown Copyright and database rights 2022, Ordnance Survey 100019134.

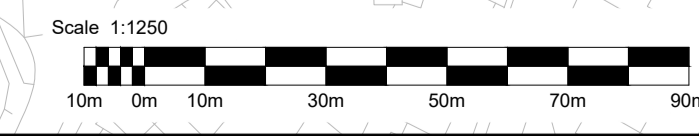

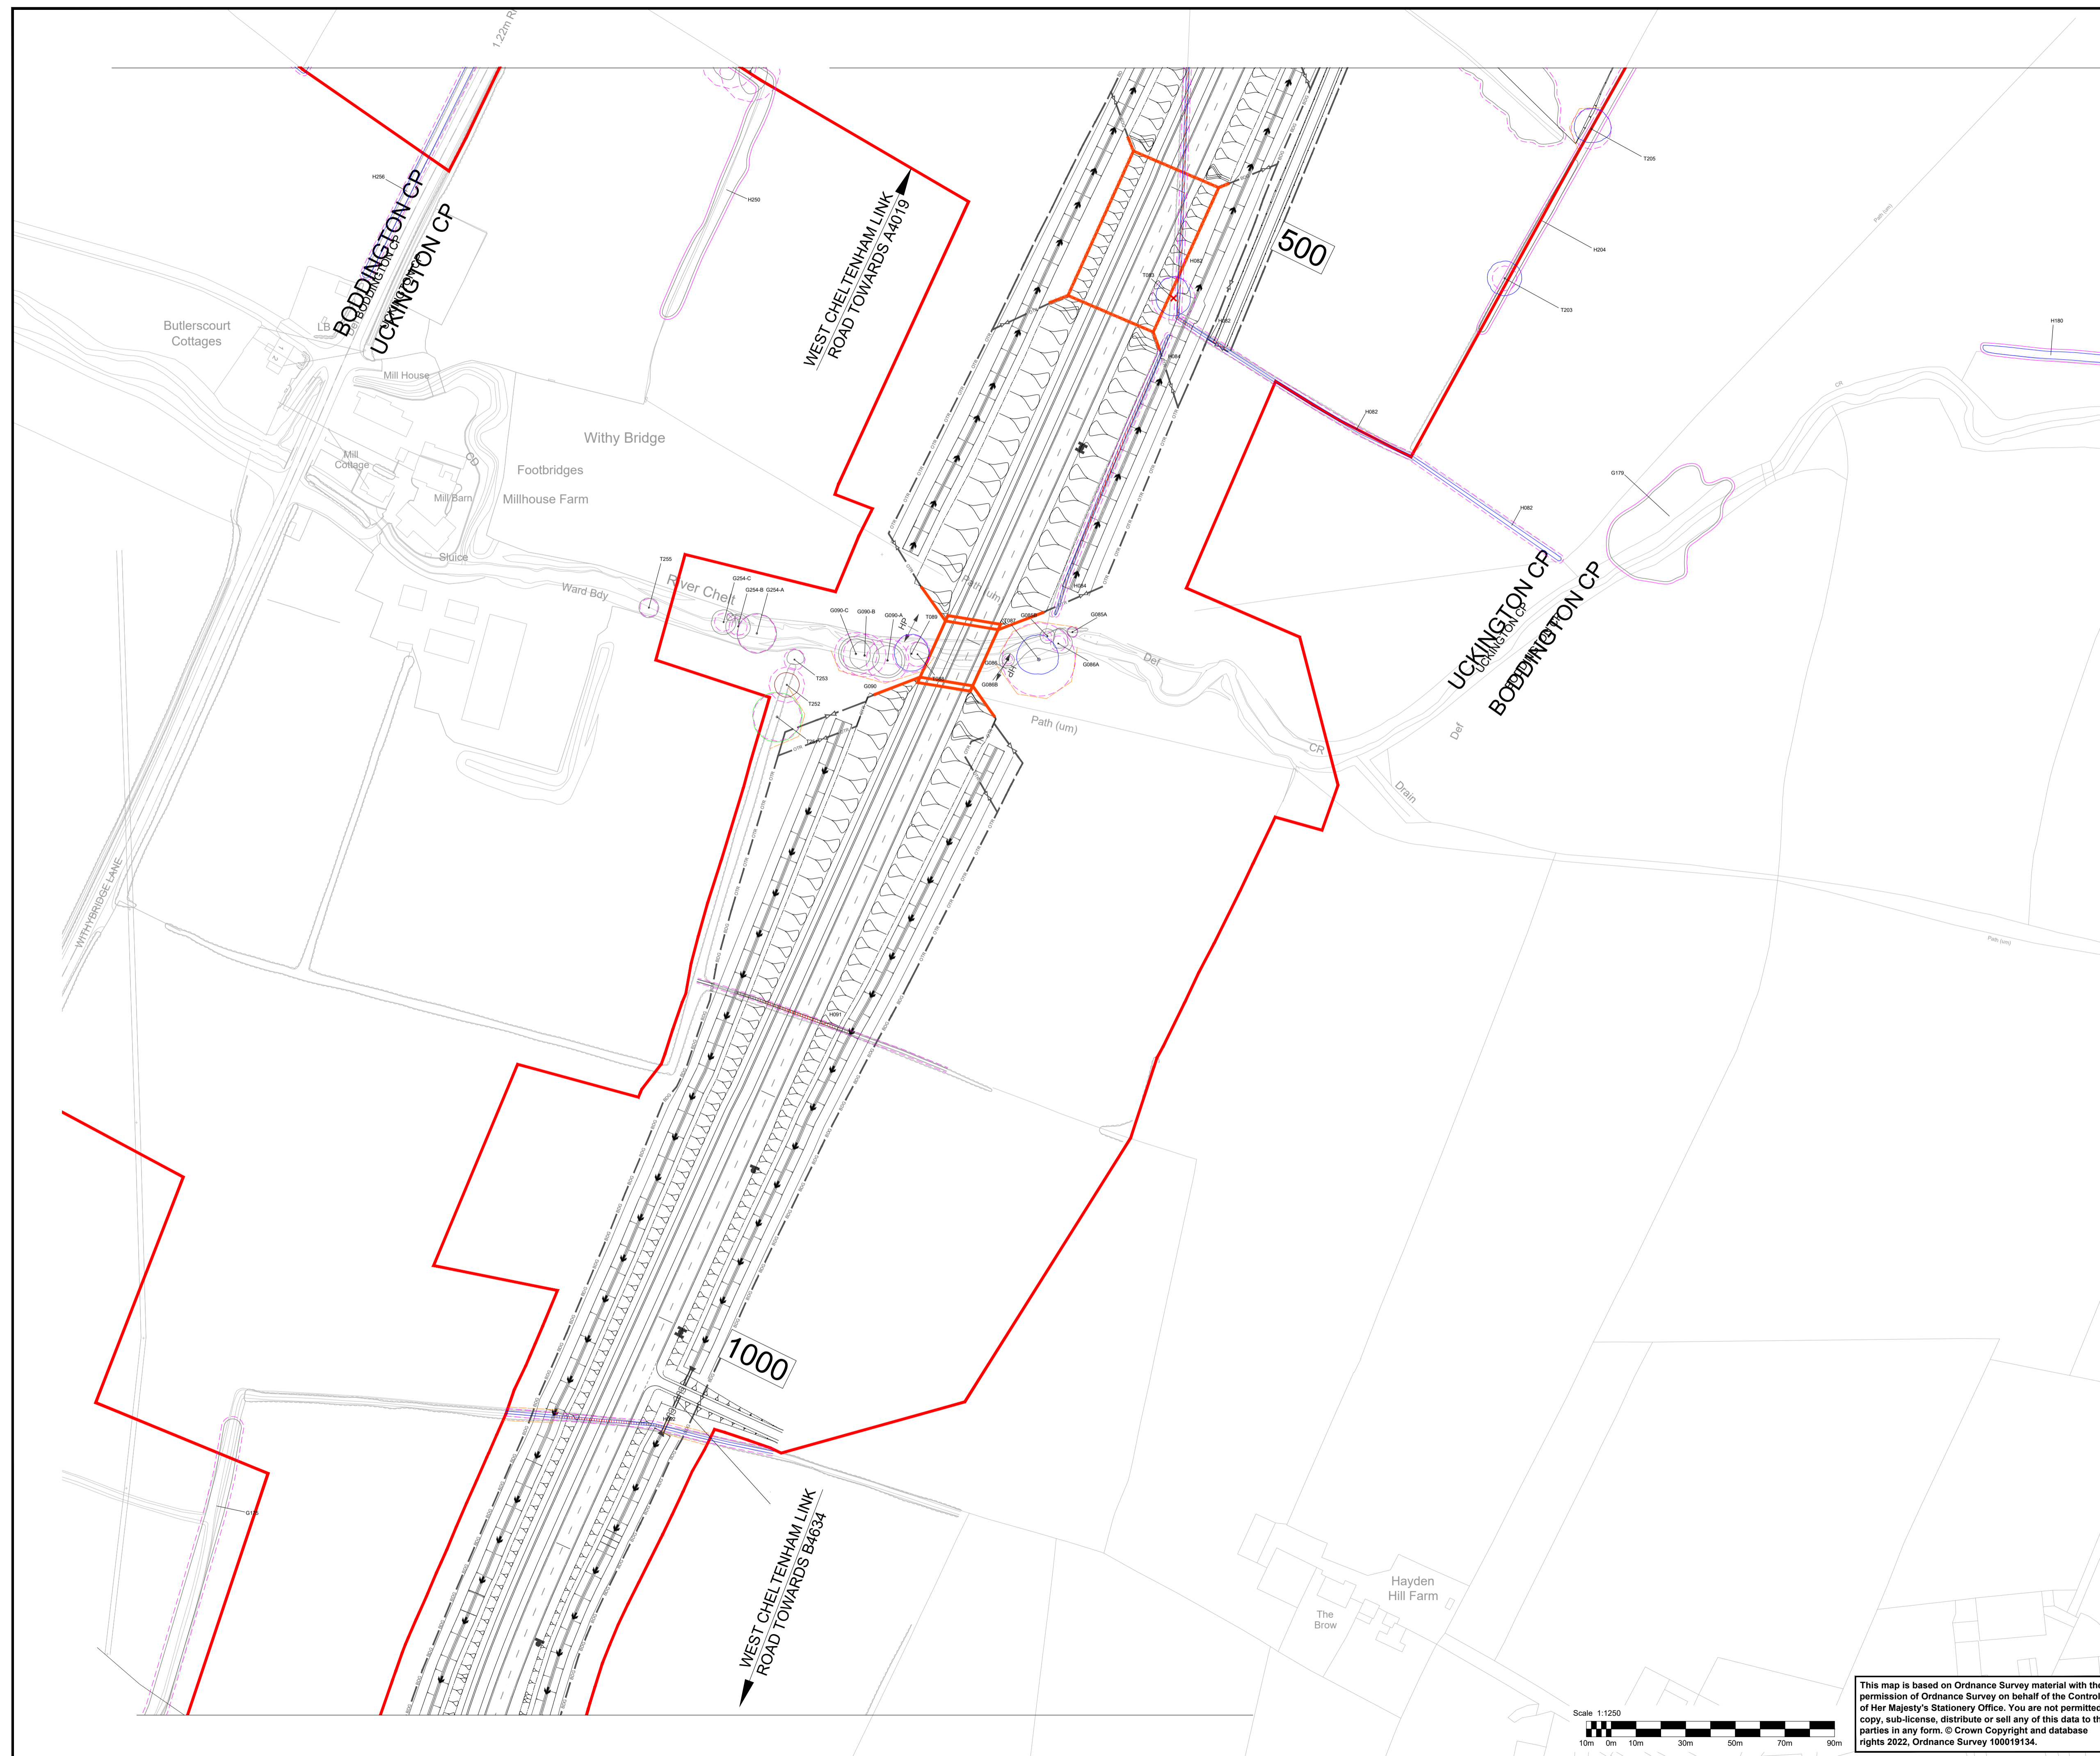

NOTES:

- ALL DIMENSIONS ARE IN METRES UNLESS OTHERWISE STATED.
- THE WORKS PLANS SHOULD BE READ IN CONJUNCTION WITH THE DEVELOPMENT CONSENT ORDER.

KEY:

- CATEGORY A TREE / GROUP / WOODLAND / HEDGEROW.
- CATEGORY B TREE / GROUP / WOODLAND / HEDGEROW.
- CATEGORY C TREE / GROUP / WOODLAND / HEDGEROW.
- CATEGORY U TREE / GROUP / WOODLAND / HEDGEROW.
- T000 / G000 / W000 / H000 REFERENCE NUMBER - INDICATIVE LOCATION FOR WOODLAND / HEDGEROW
- ROOT PROTECTION AREA
- ✗ TREE TO BE REMOVED AS PART OF WORKS
- ✕ TREE TO BE POTENTIALLY REMOVED SUBJECT TO FINAL ROAD ALIGNMENT
- ▨ EXTENT OF TREE GROUP TO BE REMOVED AS PART OF WORKS
- PROTECTIVE FENCING (INDICATIVE LOCATION FOR REFERENCE ONLY)
- ▭ PROPOSED SCHEME
- VETERAN TREE
- - - ORDER LIMITS

KEY PLAN
N.T.S

CHELTENHAM

Design Fix 3 - Final

Status	Revision	Drawn	Checked	Reviewed	Authorised	Issue Date
A1	C01	DK	TD	CDC	BM	23/06/23

WORK IN PROGRESS Status: S0

Project Title
M5 Junction 10 Improvements Scheme

Drawing Title
TREE PROTECTION PLAN
SHEET 15 OF 16

Drawing Number
GCCM5J10 ATK ELS
ZZ DR LL 000140


Original Size: A1 **Scale:** AS SHOWN **Project Ref. No.:** 5197035 **Sheet:** 15 of 16 **Rev:** P02.1

This map is based on Ordnance Survey material with the permission of Ordnance Survey on behalf of the Controller of Her Majesty's Stationery Office. You are not permitted to copy, sub-license, distribute or sell any of this data to third parties in any form. © Crown Copyright and database rights 2022, Ordnance Survey 100019134.


Scale 1:1250

FOR CONTINUATION REFER TO SHEET 7

FOR CONTINUATION REFER TO SHEET 15

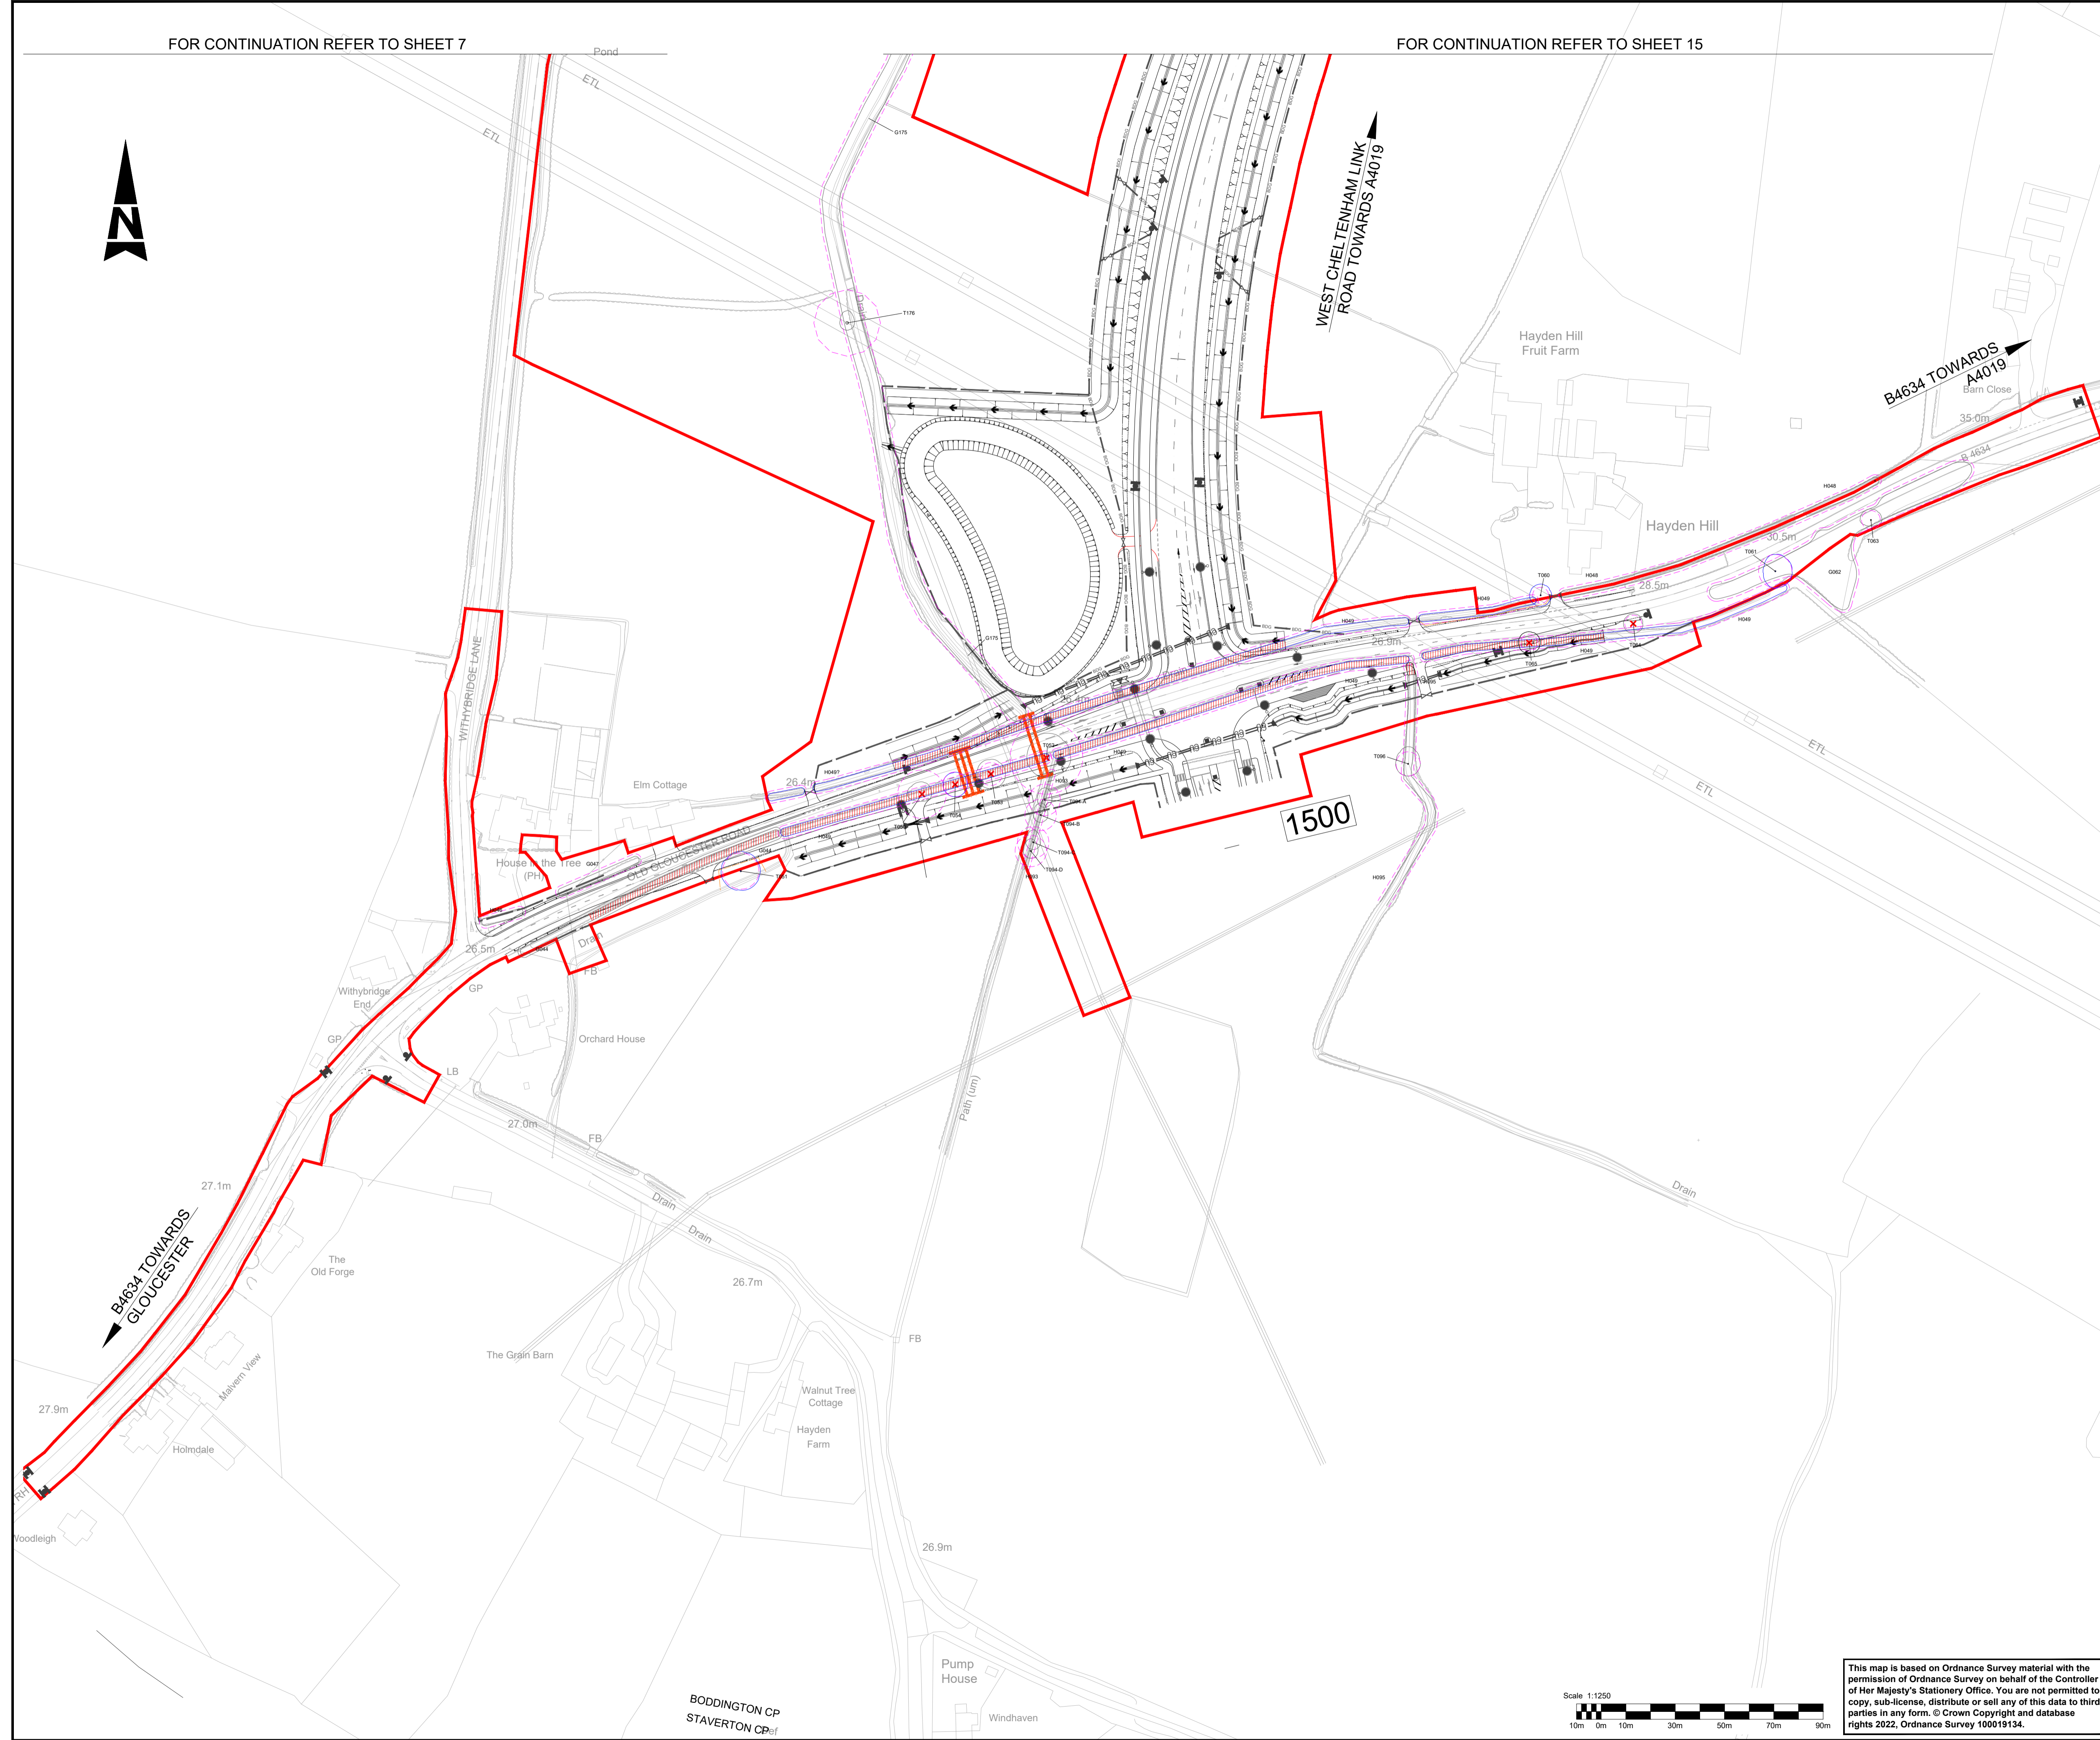


- NOTES:**
- ALL DIMENSIONS ARE IN METRES UNLESS OTHERWISE STATED.
 - THE WORKS PLANS SHOULD BE READ IN CONJUNCTION WITH THE DEVELOPMENT CONSENT ORDER.
- KEY:**
- CATEGORY A TREE / GROUP / WOODLAND / HEDGEROW.
 - CATEGORY B TREE / GROUP / WOODLAND / HEDGEROW.
 - CATEGORY C TREE / GROUP / WOODLAND / HEDGEROW.
 - CATEGORY U TREE / GROUP / WOODLAND / HEDGEROW.
 - REFERENCE NUMBER: INDIVIDUAL TREE / TREE GROUP / WOODLAND / HEDGEROW
 - ROOT PROTECTION AREA
 - TREE TO BE REMOVED AS PART OF WORKS
 - TREE TO BE POTENTIALLY REMOVED SUBJECT TO FINAL ROAD ALIGNMENT
 - EXTENT OF TREE GROUP TO BE REMOVED AS PART OF WORKS
 - PROTECTIVE FENCING (INDICATIVE LOCATION FOR REFERENCE ONLY)
 - PROPOSED SCHEME
 - VETERAN TREE
 - ORDER LIMIT

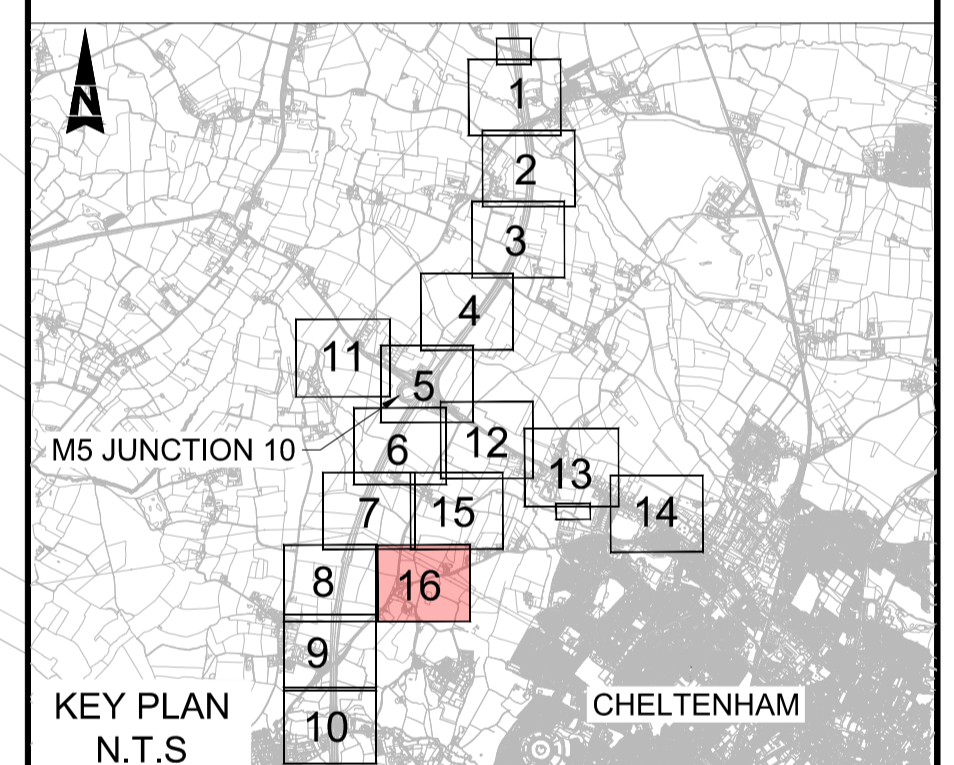

Description						
Status	Revision	Drawn	Checked	Reviewed	Authorised	Issue Date
Description						
Status	Revision	Drawn	Checked	Reviewed	Authorised	Issue Date
Description						
Status	Revision	Drawn	Checked	Reviewed	Authorised	Issue Date
Description						
Design Fix 3 - Final						
Status	Revision	Drawn	Checked	Reviewed	Authorised	Issue Date
A1	C01	DK	TD	CDC	BM	23/06/23
Description						
Status	Revision	Drawn	Checked	Reviewed	Authorised	Issue Date
S0	P02.1	---	---	---	---	---
Drawing Suitability						Status
WORK IN PROGRESS						S0

Project Title		
M5 Junction 10 Improvements Scheme		
Drawing Title		
TREE PROTECTION PLAN SHEET 16 OF 16		
Drawing Number		
GCCM5J10	ATK	ELS
ZZ	DR	LL 000141
Original Size: A1	Scale: AS SHOWN	Project Ref. No: 5197035
Sheet: 16 of 16	Rev: P02.1	

This map is based on Ordnance Survey material with the permission of Ordnance Survey on behalf of the Controller of Her Majesty's Stationery Office. You are not permitted to copy, sub-license, distribute or sell any of this data to third parties in any form. © Crown Copyright and database rights 2022, Ordnance Survey 100019134.

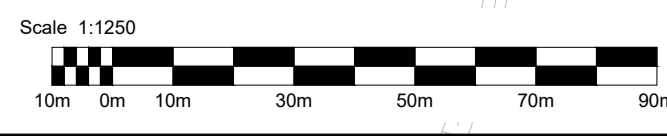

ATKINS

Member of the SNC-Lavalin Group

5th Floor, Block 5
Shire Hall
Bearland
Gloucester
GL1 2TH

Tel: +44 (0) 8000 514 514