

# M5 Junction 10 Improvements Scheme

## General Arrangement Plans - Part 1 TR010063 - APP 2.9

Regulation 5 (2) (o)  
Planning Act 2008  
Infrastructure Planning (Applications: Prescribed Forms and Procedure) Regulations 2009

Volume 2  
November 2024

THIS PAGE IS LEFT INTENTIONALLY BLANK

# Infrastructure Planning Planning Act 2008

## The Infrastructure Planning (Applications: Prescribed Forms and Procedure) Regulations 2009

### M5 Junction 10 Improvements Scheme Development Consent Order 202[x]

#### 2.9 General Arrangement Plans - Part 1

<b>Regulation Number:</b>	Regulation 5(2)(o)
<b>Planning Inspectorate Scheme Reference</b>	TR010063
<b>Application Document Reference</b>	TR010063 – APP 2.9
<b>Author:</b>	M5 Junction 10 Improvements Scheme Project Team

<b>Version</b>	<b>Date</b>	<b>Status of Version</b>
Rev 0	December 2023	DCO Application
Rev 1	July 2024	Deadline 3
Rev 2	September 2024	Deadline 4
Rev 3	November 2024	Deadline 10


# 1. Schedule of plans included in the application

## 1.1. List of drawings in Part 1

Document title	Document number	Version
2.9 General Arrangement Plans – General Overview of the Scheme Regulation 5(2)(o)	TR010063 – APP 2.9	<del>C02</del> <del>C04</del>
2.9 General Arrangement Plans – Key Plan Regulation 5(2)(o)	TR010063 – APP 2.9	<del>C02</del> <del>C04</del>
2.9 General Arrangement Plans – Key Legend Regulation 5(2)(o)	TR010063 – APP 2.9	C01
2.9 General Arrangement Plans – Sheet 1 of 16 Regulation 5(2)(o)	TR010063 – APP 2.9	C01
2.9 General Arrangement Plans – Sheet 2 of 16 Regulation 5(2)(o)	TR010063 – APP 2.9	C01
2.9 General Arrangement Plans – Sheet 3 of 16 Regulation 5(2)(o)	TR010063 – APP 2.9	C01
2.9 General Arrangement Plans – Sheet 4 of 16 Regulation 5(2)(o)	TR010063 – APP 2.9	<del>C03</del> <del>C02</del>
2.9 General Arrangement Plans – Sheet 5 of 16 Regulation 5(2)(o)	TR010063 – APP 2.9	<del>C02</del> <del>C04</del>
2.9 General Arrangement Plans – Sheet 6 of 16 Regulation 5(2)(o)	TR010063 – APP 2.9	<del>C02</del> <del>C04</del>
2.9 General Arrangement Plans – Sheet 7 of 16 Regulation 5(2)(o)	TR010063 – APP 2.9	C01
2.9 General Arrangement Plans – Sheet 8 of 16 Regulation 5(2)(o)	TR010063 – APP 2.9	<del>C02</del> <del>C04</del>
2.9 General Arrangement Plans – Sheet 9 of 16 Regulation 5(2)(o)	TR010063 – APP 2.9	C01
2.9 General Arrangement Plans – Sheet 10 of 16 Regulation 5(2)(o)	TR010063 – APP 2.9	C01

## 1.2. List of drawings in Part 2

Document title	Document number	Version
2.9 General Arrangement Plans – Sheet 11 of 16 Regulation 5(2)(o)	TR010063 – APP 2.9	C01
2.9 General Arrangement Plans – Sheet 12 of 16 Regulation 5(2)(o)	TR010063 – APP 2.9	<del>C03</del> <del>C02</del>
2.9 General Arrangement Plans – Sheet 13 of 16 Regulation 5(2)(o)	TR010063 – APP 2.9	C01
2.9 General Arrangement Plans – Sheet 14 of 16 Regulation 5(2)(o)	TR010063 – APP 2.9	C01
2.9 General Arrangement Plans – Sheet 15 of 16 Regulation 5(2)(o)	TR010063 – APP 2.9	<del>C03</del> <del>C02</del>
2.9 General Arrangement Plans – Sheet 16 of 16 Regulation 5(2)(o)	TR010063 – APP 2.9	<del>C02</del> <del>C04</del>

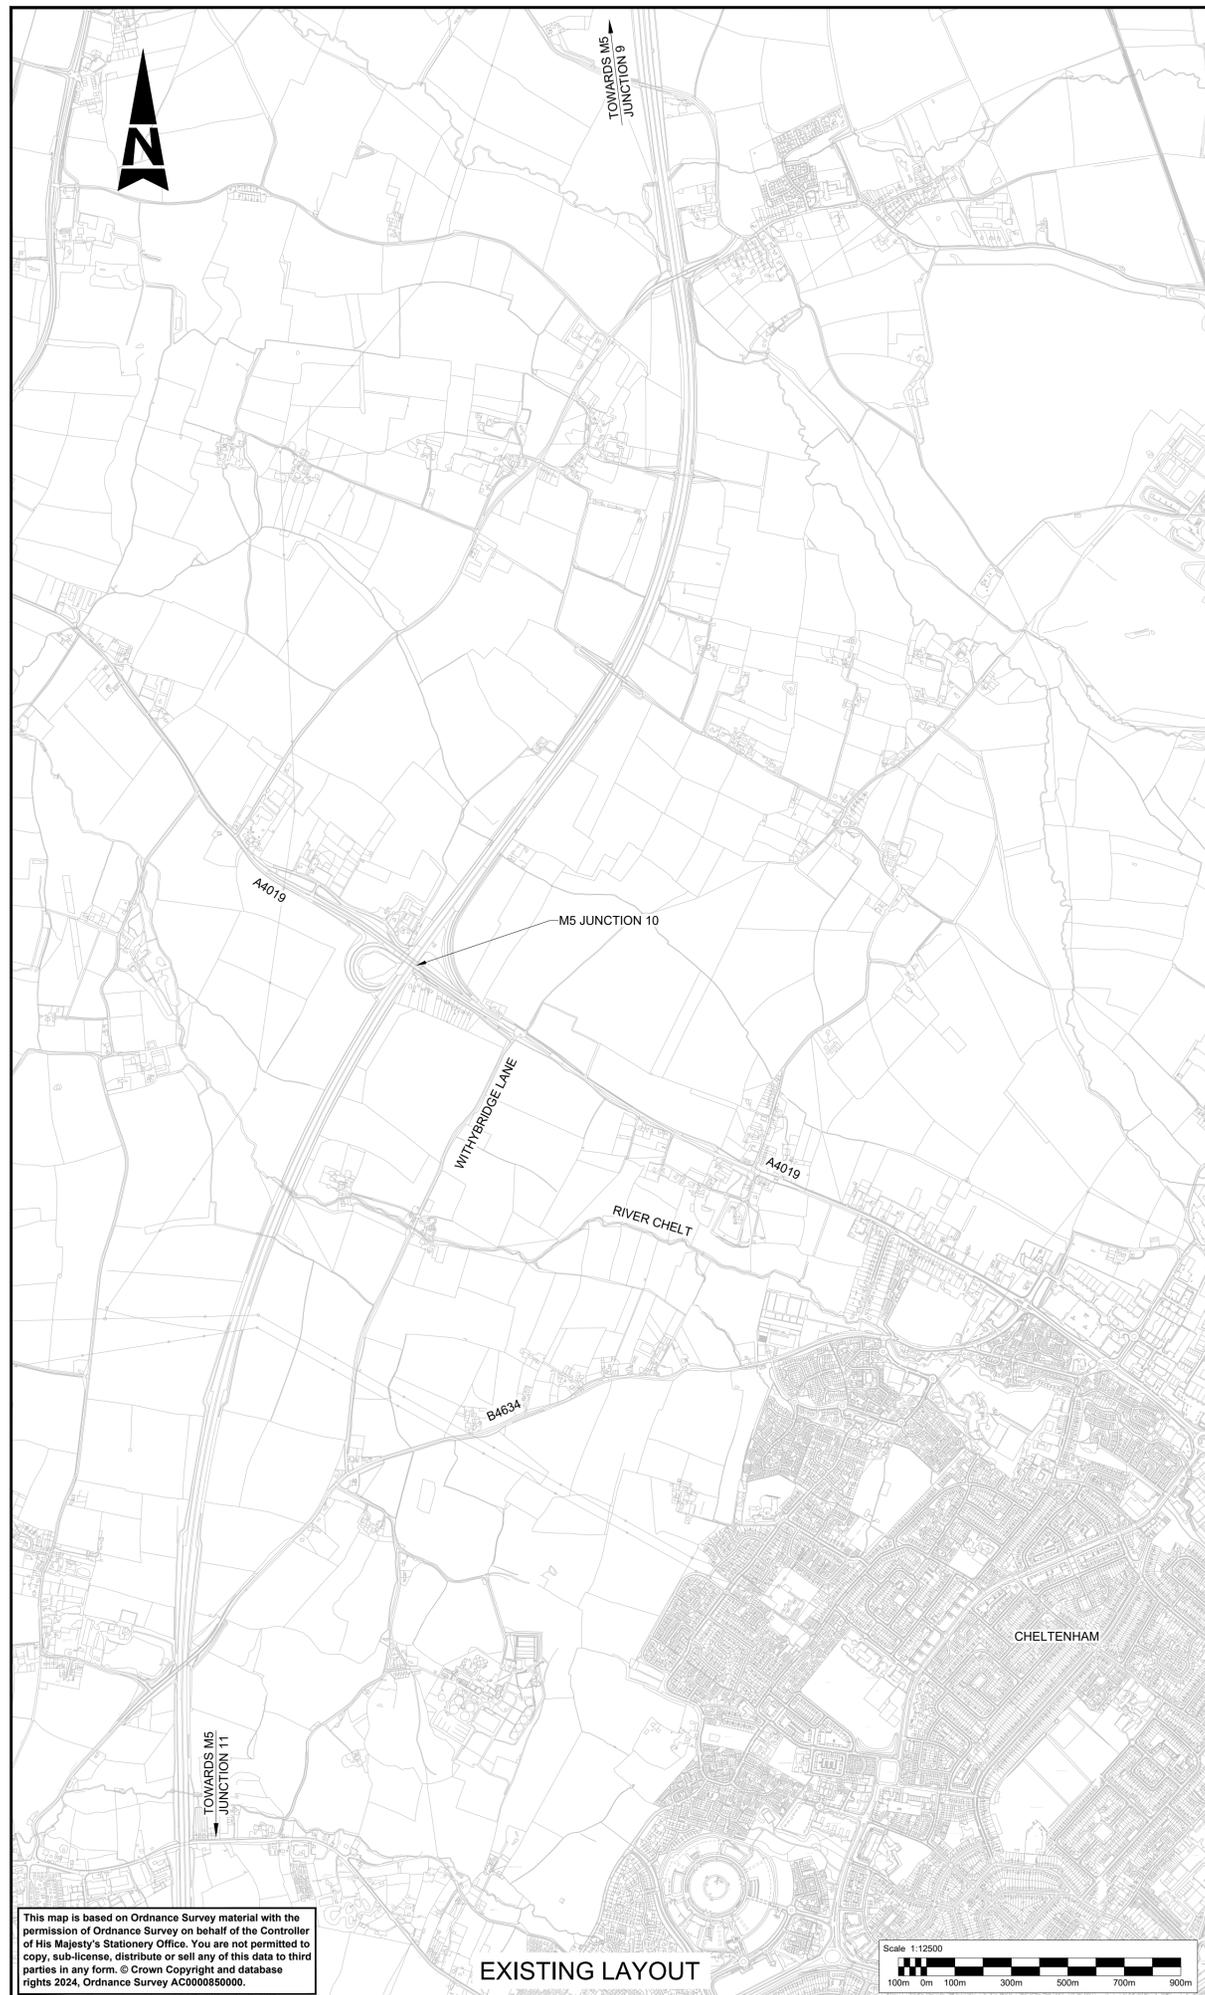

**NOTES**

1. THIS DRAWING IS TO BE READ IN CONJUNCTION WITH TR010063/APP/2.9 GENERAL ARRANGEMENT DRAWINGS.
2. THESE PLANS SHOULD BE READ IN CONJUNCTION WITH THE DEVELOPMENT CONSENT ORDER AND OTHER APPLICATION PLANS.


**KEY:**

- DEVELOPMENT CONSENT ORDER (DCO) LIMITS
- SCHEME LAYOUT (SHOWN FOR ILLUSTRATIVE PURPOSES)
- EXISTING ORDNANCE SURVEY DATA

Description						
Status	Revision	Drawn	Checked	Reviewed	Authorised	Issue Date
Description						
Status	Revision	Drawn	Checked	Reviewed	Authorised	Issue Date
Description						
Status	Revision	Drawn	Checked	Reviewed	Authorised	Issue Date
Description						
NOT USED						
Status	Revision	Drawn	Checked	Reviewed	Authorised	Issue Date
A1	C01	YP	YP	YP	YP	02/07/24
Description						
CHANGE APPLICATION 2 AMENDMENTS INCLUDED						
Status	Revision	Drawn	Checked	Reviewed	Authorised	Issue Date
A1	C02	VN	CG	CJ	LJ	24/11/24
Drawing Suitability						Status
APPROVED - PUBLISHED						A1

Project Title	
M5 Junction 10 Improvements Scheme	
Drawing Title	
GENERAL ARRANGEMENT PLANS REGULATION 5(2)(o) GENERAL OVERVIEW OF THE SCHEME	
Drawing Number	
TR010063/APP/2.9	
Original Size: A1	Scale: AS SHOWN
Project Ref. No: 5228847	Sheet: 1 of 1
Rev: C02	

This map is based on Ordnance Survey material with the permission of Ordnance Survey on behalf of the Controller of His Majesty's Stationery Office. You are not permitted to copy, sub-license, distribute or sell any of this data to third parties in any form. © Crown Copyright and database rights 2024. Ordnance Survey AC000850000.

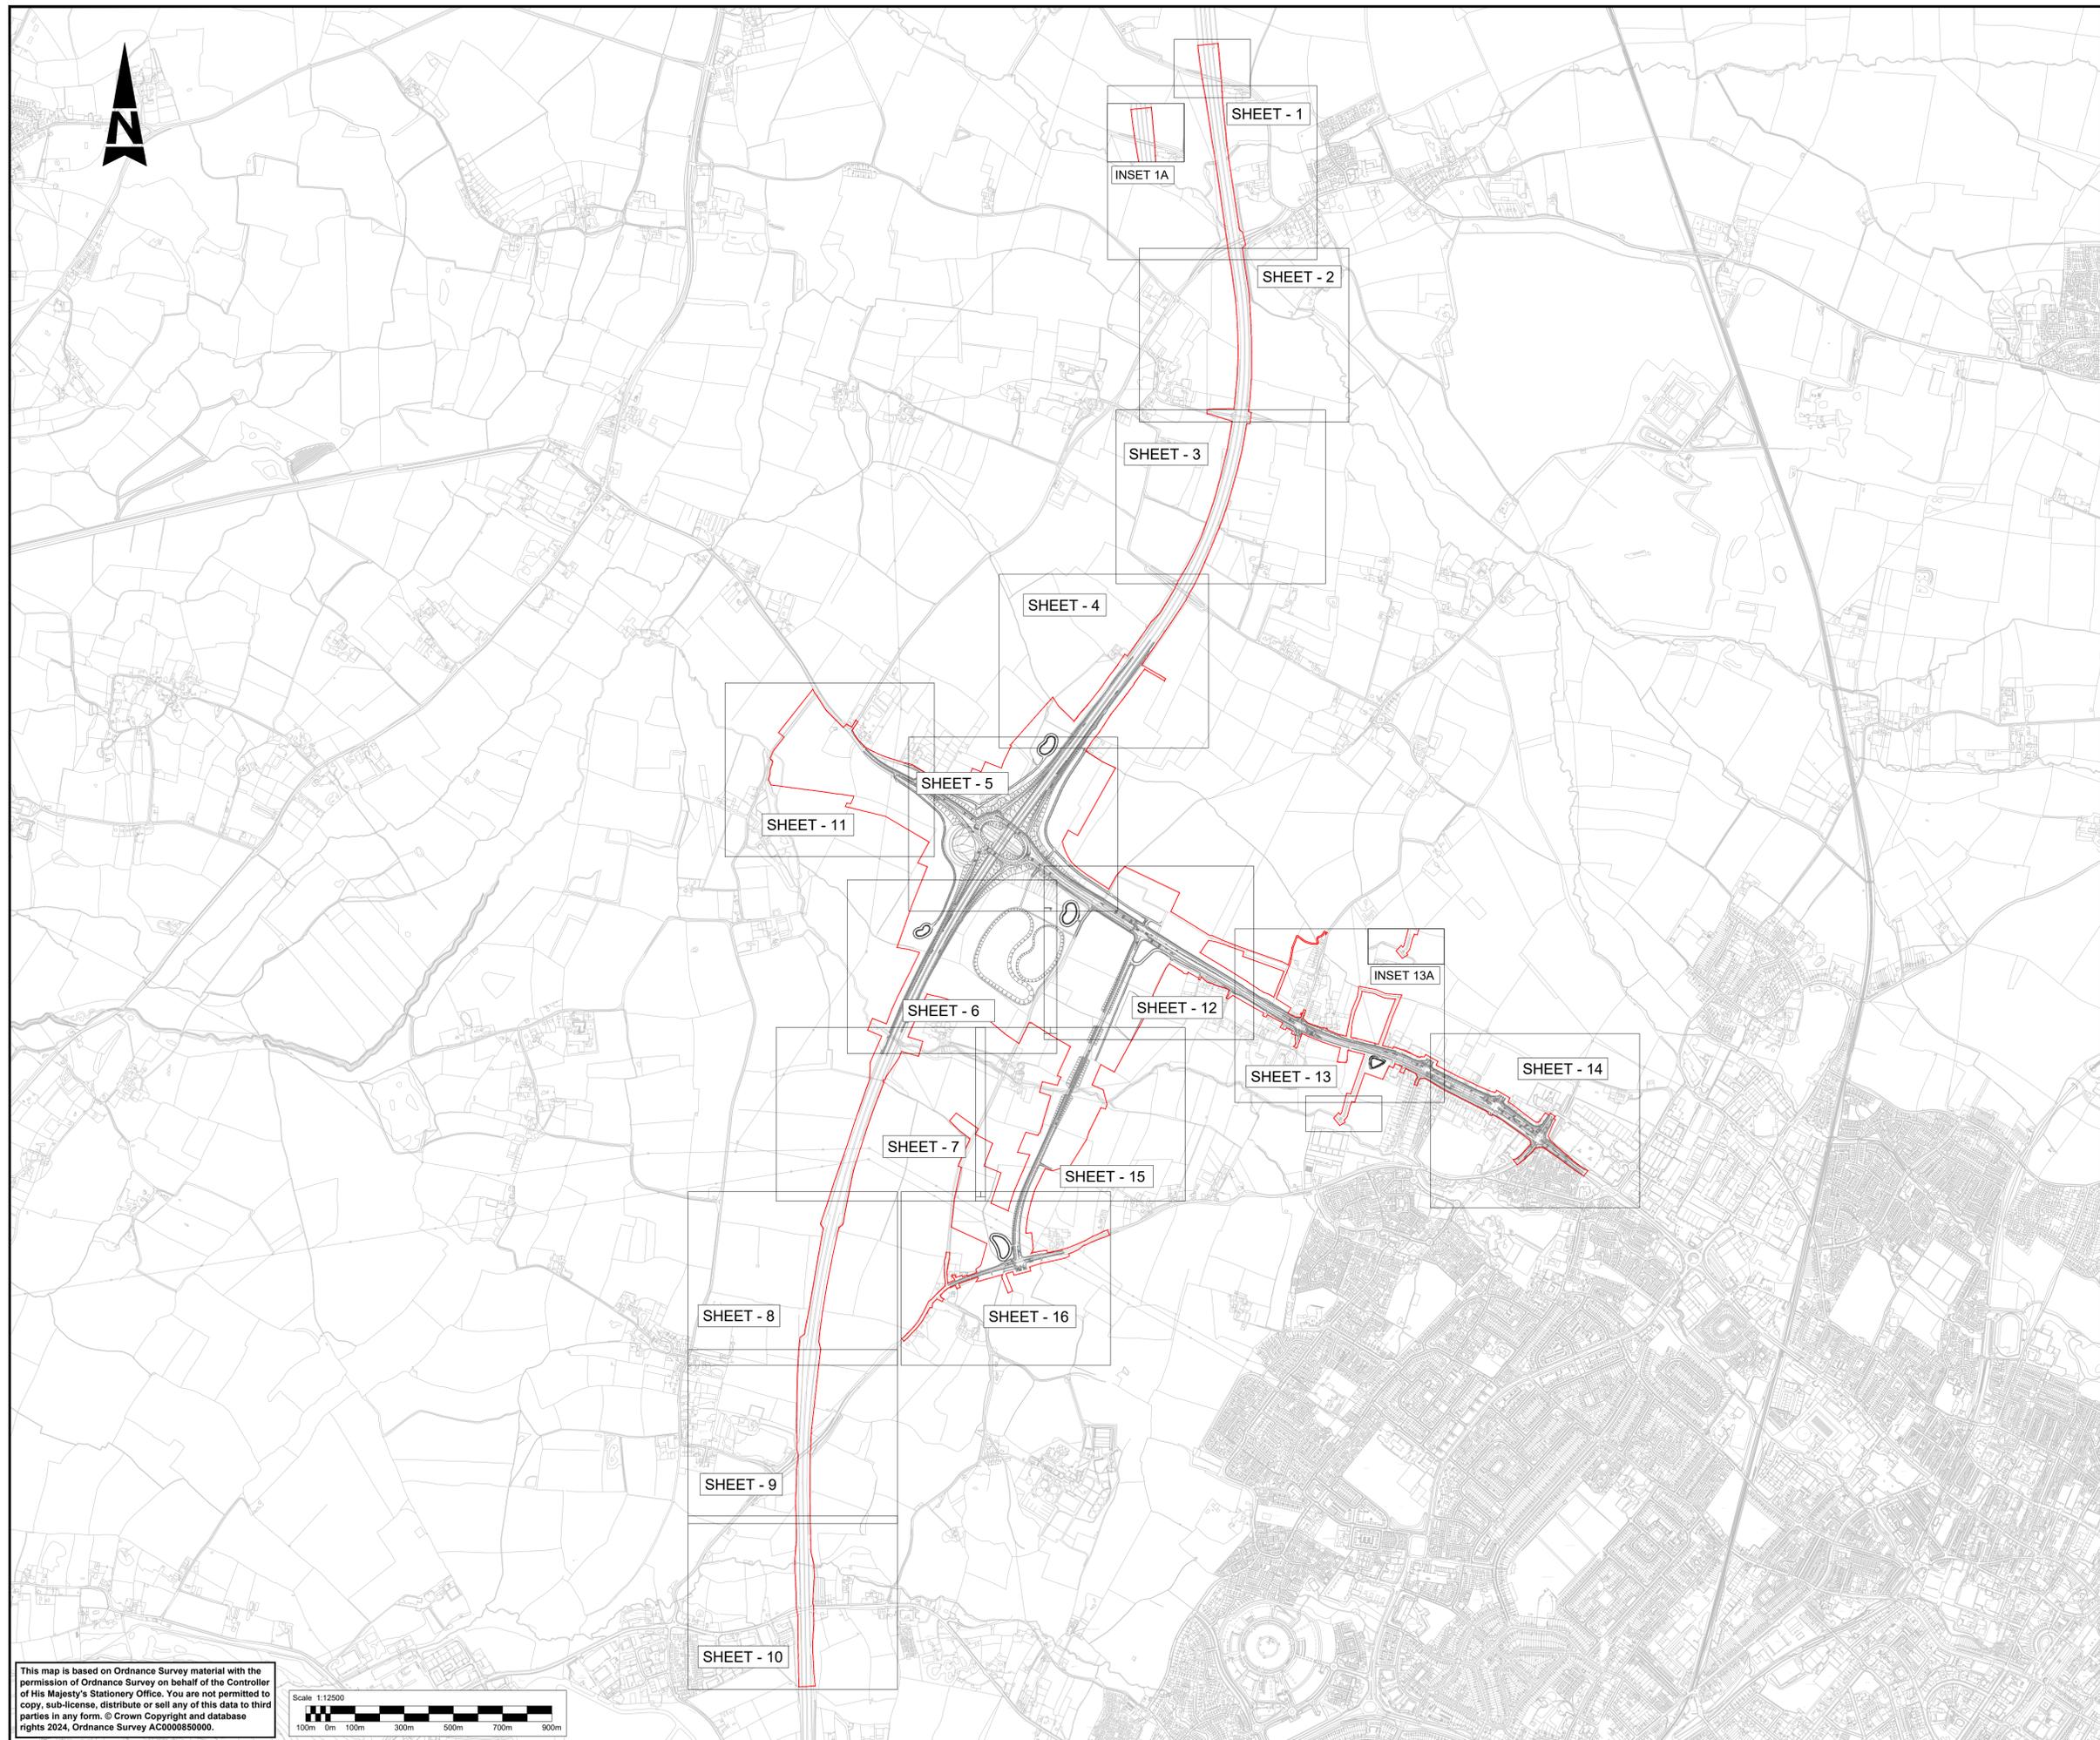


**NOTES**

1. THIS DRAWING IS TO BE READ IN CONJUNCTION WITH TR010063/APP/2.9 GENERAL ARRANGEMENT DRAWINGS.
2. THESE PLANS SHOULD BE READ IN CONJUNCTION WITH THE DEVELOPMENT CONSENT ORDER AND OTHER APPLICATION PLANS.

**KEY:**

- SHEET XX SHEET USED AS PART OF THIS DRAWING SERIES
- DEVELOPMENT CONSENT ORDER (DCO) LIMITS

This map is based on Ordnance Survey material with the permission of Ordnance Survey on behalf of the Controller of His Majesty's Stationery Office. You are not permitted to copy, sub-license, distribute or sell any of this data to third parties in any form. © Crown Copyright and database rights 2024, Ordnance Survey AC0000850000.

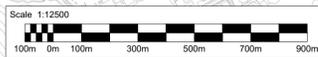

Description							
Status	Revision	Drawn	Checked	Reviewed	Authorised	Issue Date	
Description							
Status	Revision	Drawn	Checked	Reviewed	Authorised	Issue Date	
Description							
Status	Revision	Drawn	Checked	Reviewed	Authorised	Issue Date	
Description							
NOT USED							
Status	Revision	Drawn	Checked	Reviewed	Authorised	Issue Date	
A1	C01	YP	YP	YP	YP	02/07/24	
Description							
CHANGE APPLICATION 2 AMENDMENTS INCLUDED							
Status	Revision	Drawn	Checked	Reviewed	Authorised	Issue Date	
A1	C02	VN	CG	CJ	LJ	24/11/24	
Drawing Suitability						Status	
APPROVED - PUBLISHED						A1	
Project Title							
M5 Junction 10 Improvements Scheme							
Drawing Title							
GENERAL ARRANGEMENT PLANS REGULATION 5(2)(o) KEY PLAN							
Drawing Number							
TR010063/APP/2.9							
Original Size	A1	Scale	1:12500	Project Ref. No.	5228847	Sheet	1 of 1
Rev.	C02						

**KEY :**

**GENERAL**

	MAINTENANCE BAY
<b>HIGHWAYS</b>	
	DEVELOPMENT CONSENT ORDER (DCO) LIMITS
	EXISTING PUBLIC RIGHT OF WAY (PROW)
	EXISTING PUBLIC RIGHT OF WAY TO BE STOPPED UP
	PROPOSED FOOTPATH
	PROPOSED BRIDLEWAY
	PROPOSED REFLECTIVE NOISE BARRIER 2m HIGH
	PROPOSED ABSORPTIVE NOISE BARRIER 2m HIGH
	PROPOSED HIGHWAY FENCING
	PROPOSED OTTER FENCING
	PROPOSED BADGER FENCING
	EXISTING FENCE
	PROPOSED EARTHWORK SLOPE
	MAINLINE CHAINAGE
	PROPOSED TRAFFIC SIGN AND SIGN POST
	PROPOSED GATE
	PROPOSED CARRIAGEWAY & ROAD MARKING
	PROPOSED TRAFFIC ISLAND / CENTRAL RESERVE / HARDENED VERGE
	PROPOSED ACCESS TRACK - BOUND SURFACE
	PROPOSED ACCESS TRACK - UNBOUND SURFACE
	PROPOSED FOOTWAY
	PROPOSED CYCLE TRACK
	PROPOSED SHARED USE PATH
	PROPOSED BUS STOP
	PROPOSED BUFFER
	BAT HOUSE

**STRUCTURES**

	EXISTING GANTRY
	PROPOSED BRIDGE STRUCTURE
	PROPOSED UNDERPASS
	PROPOSED CULVERT STRUCTURE
	PROPOSED GANTRY

**LIGHTING**

	PROPOSED LIGHTING COLUMN & LUMINAIRE - 12m HEIGHT
	PROPOSED LIGHTING COLUMN & LUMINAIRE - 10m HEIGHT
	PROPOSED LIGHTING COLUMN & LUMINAIRE - 10m HEIGHT (HINGED COLUMN)
	PROPOSED LIGHTING FEEDER PILLAR
	PROPOSED CORNICE MOUNTED UNDERPASS LUMINAIRE

**LANDSCAPE KEY :**

	RETAINED VEGETATION
	EXISTING DWELLING AND GARDEN - TO BE RETAINED
	EXISTING HEDGEROW - TO BE RETAINED
	EXISTING HEDGEROW - TO BE ENHANCED
	LE 1.2: GRASSLAND WITH BULBS
	LE 1.3: SPECIES RICH GRASSLAND
	LE 2.1: WOODLAND
	LE 2.2: WOODLAND EDGE
	LE 2.4: LINEAR BELTS OF SHRUBS AND TREES
	LE 2.5: SHRUBS WITH INTERMITTENT TREES
	LE 2.6: SHRUBS
	LE 2.8: SCRUB
	LE 3.1: AMENITY TREES AND SHRUB PLANTING
	LE 4.2: NATIVE SPECIES HEDGEROWS (Trimmed)
	LE 4.3: NATIVE SPECIES HEDGEROWS (Untrimmed)
	LE 4.4: NATIVE HEDGEROWS WITH TREES
	LE 5.1: INDIVIDUAL TREES
	LE 6.1: WATER BODIES & ASSOCIATED PLANTS
	LE 6.2: BANKS & DITCHES - SOWN WITH WET GRASSLAND
	LE 6.4: WET GRASSLAND WITH MARGINAL PLANTING
	LOWLAND MEADOWS - PRIORITY HABITAT

**DRAINAGE**

	PROPOSED POND WITH POND ACCESS TRACK
	PROPOSED DITCHES
	PROPOSED SINGLE CULVERT
	PROPOSED DUAL CULVERT
	PROPOSED HEADWALL

**TECHNOLOGY**

	REMOVED TECHNOLOGY
	RETAINED TECHNOLOGY
	PROPOSED TECHNOLOGY
	PROPOSED MIDAS RADAR DETECTION FOOTPRINT
	PROPOSED MIDAS LOOPS
	RETAINED MIDAS LOOPS

**TRAFFIC SIGNAL**

	PROPOSED PRIMARY 3 - ASPECT TRAFFIC SIGNAL HEAD
	PROPOSED SECONDARY 3 - ASPECT TRAFFIC SIGNAL HEAD
	PROPOSED ON - CROSSING DETECTOR
	PROPOSED KERBSIDE CROSSING DETECTOR
	PROPOSED NEARSIDE COMBINED TOUCAN INDICATOR AND PUSH BUTTON
	PROPOSED 4m TRAFFIC SIGNAL POLE
	PROPOSED 2m TRAFFIC SIGNAL POLE
	PROPOSED AGD RADAR DETECTOR
	PROPOSED TRAFFIC SIGNAL CONTROLLER
	PROPOSED ELECTRICAL SUPPLY PILLAR
	PROPOSED FEEDER PILLAR

**ROAD RESTRAINT SYSTEM - BARRIER TYPE**

	PROPOSED ROAD RESTRAINT (SAFETY BARRIER) N2W3
	WORKING WIDTH
	CONTAINMENT LEVEL
	PROPOSED ROAD RESTRAINT (SAFETY BARRIER) H1W3
	WORKING WIDTH
	CONTAINMENT LEVEL
	PROPOSED PARAPET
	PROPOSED LEADING TYPE P4 TERMINAL
	PROPOSED TRAILING TYPE P1 TERMINAL

**NOTES:**

1. THIS DRAWING IS TO BE READ IN CONJUNCTION WITH TR010063/APP/2.9 GENERAL ARRANGEMENT DRAWINGS.
2. THESE PLANS SHOULD BE READ IN CONJUNCTION WITH THE DEVELOPMENT CONSENT ORDER AND OTHER APPLICATION PLANS.

Description						
Status	Revision	Drawn	Checked	Reviewed	Authorised	Issue Date
Description						
Status	Revision	Drawn	Checked	Reviewed	Authorised	Issue Date
Description						
Status	Revision	Drawn	Checked	Reviewed	Authorised	Issue Date
Description						
Status	Revision	Drawn	Checked	Reviewed	Authorised	Issue Date
Description						
FIRST SUBMISSION						
Status	Revision	Drawn	Checked	Reviewed	Authorised	Issue Date
A1	C01	NKRP	CJ	HC	BM	18/10/23
Drawing Suitability					Status	
APPROVED - PUBLISHED					A1	
Project Title						
M5 Junction 10 Improvements Scheme						
Drawing Title						
GENERAL ARRANGEMENT REGULATION 5(2)(o) KEY LEGEND						
Drawing Number						
TR010063/APP/2.9						
Original Size:	A1	Scale:	1:1000	Project Ref. No.:	5197035	Sheet: 1 of 1 Rev: C01



TOWARDS M5  
JUNCTION 9

M5 MAINLINE

74427

74500

EXISTING OVERBRIDGE

FOR CONTINUATION REFER TO SHEET 1

INSET - 1A

FOR CONTINUATION REFER TO INSET 1A

TOWARDS M5  
JUNCTION 9

FP AS08

M5 MAINLINE

75000

River Swilgate

ED & Ward Bdy

Path (un)

1.200Z RH

FP AS09

FP AS07

22.5m

EXISTING OVERBRIDGE

TOWARDS M5  
JUNCTION 10

FP AS013


Path

M 5

FOR CONTINUATION REFER TO SHEET 2

NOTES:

1. THESE PLANS SHOULD BE READ IN CONJUNCTION WITH TR010063/APP/2.9 KEY PLAN AND TR010063/APP/2.9 KEY LEGEND.
2. THESE PLANS SHOULD BE READ IN CONJUNCTION WITH THE DEVELOPMENT CONSENT ORDER AND OTHER APPLICATION PLANS.

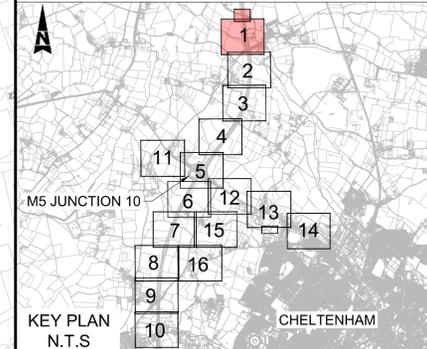

KEY PLAN N.T.S.

CHELTENHAM

Description

Status Revision Drawn Checked Reviewed Authorised Issue Date

Description

Status Revision Drawn Checked Reviewed Authorised Issue Date

Description

Status Revision Drawn Checked Reviewed Authorised Issue Date

Description

Status Revision Drawn Checked Reviewed Authorised Issue Date

Description

STATUS

Revision

Drawn

Checked

Reviewed

Authorised

Issue Date

APPROVED - PUBLISHED

A1

Project Title

M5 Junction 10 Improvements Scheme

Drawing Title

GENERAL ARRANGEMENT PLANS

REGULATION 5(2)(o)

SHEET 01 OF 16

Drawing Number


TR010063/APP/2.9


Original Scale: A1 Scale: 1:1250 Project Ref. No. 5197035 Sheet: 1 of 16 Rev. C01

Issue Date

18/10/23

This map is based on Ordnance Survey material with the permission of Ordnance Survey on behalf of the Controller of His Majesty's Stationery Office. You are not permitted to copy, sub-license, distribute or sell any of this data to third parties in any form. © Crown Copyright and database rights 2022, Ordnance Survey 100019134.

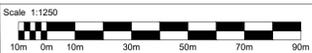

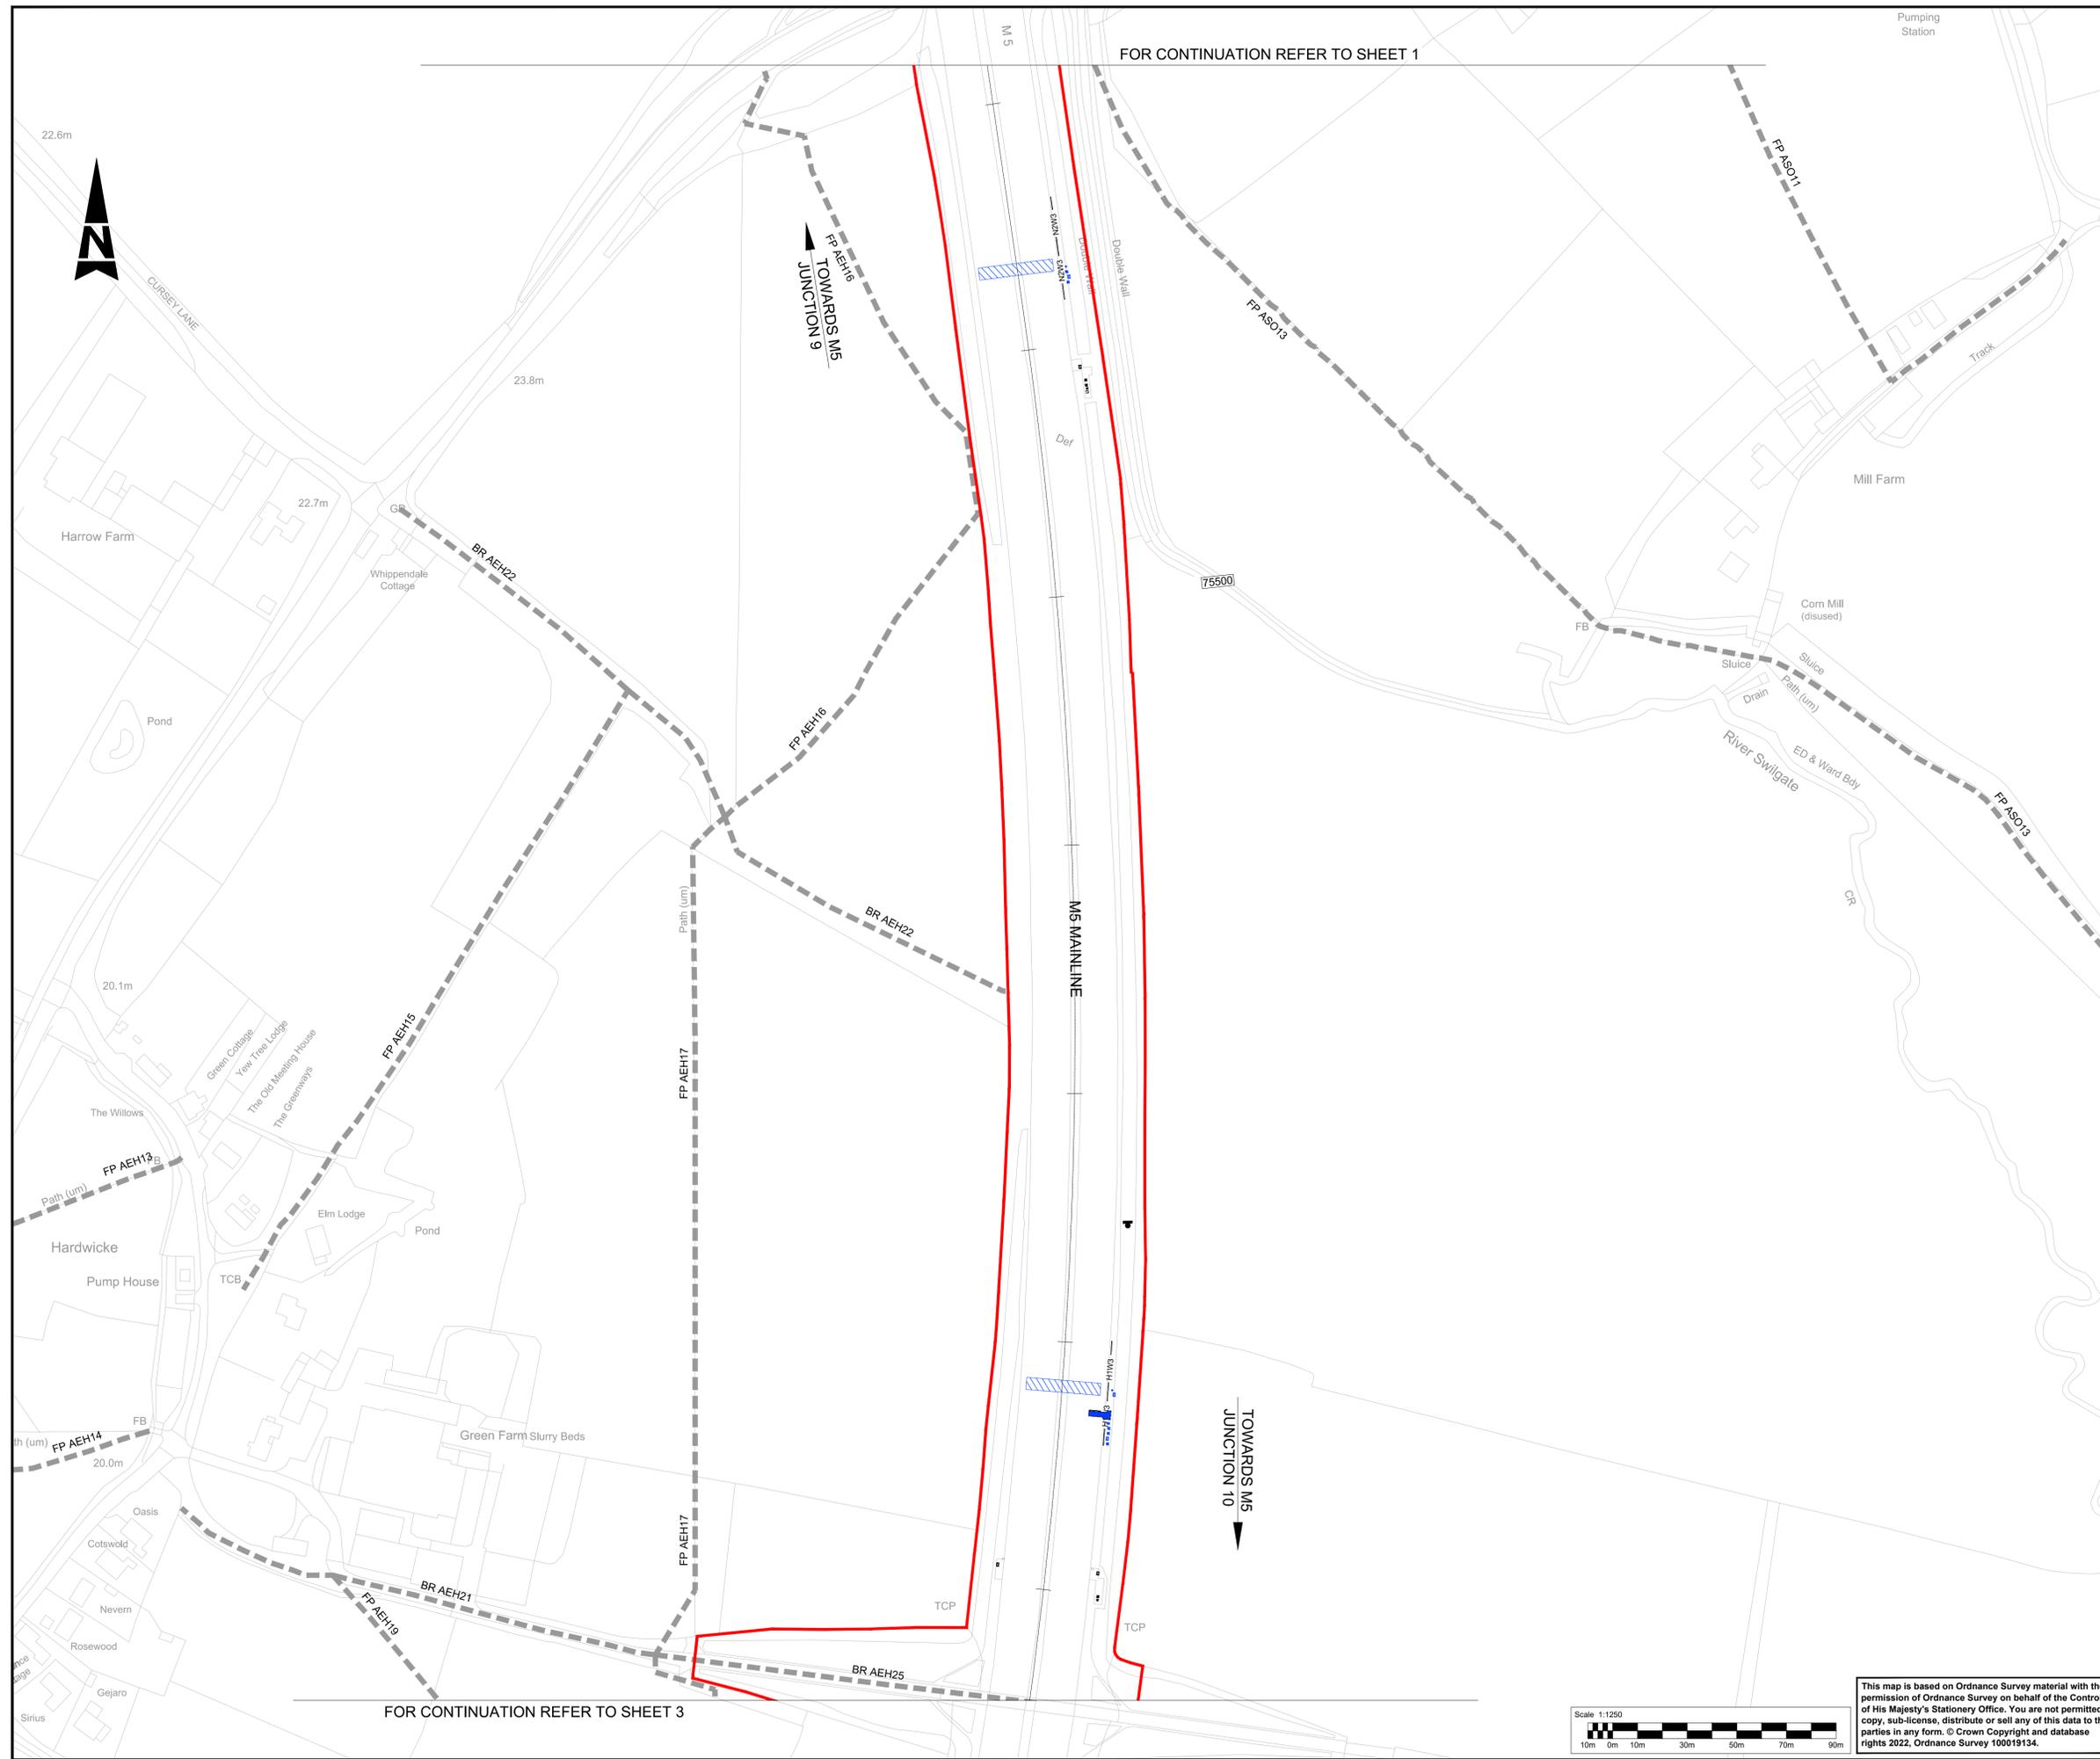


FOR CONTINUATION REFER TO SHEET 1

FOR CONTINUATION REFER TO SHEET 3

**NOTES:**

1. THESE PLANS SHOULD BE READ IN CONJUNCTION WITH TR010063/APP/2.9 KEY PLAN AND TR010063/APP/2.9 KEY LEGEND.
2. THESE PLANS SHOULD BE READ IN CONJUNCTION WITH THE DEVELOPMENT CONSENT ORDER AND OTHER APPLICATION PLANS.

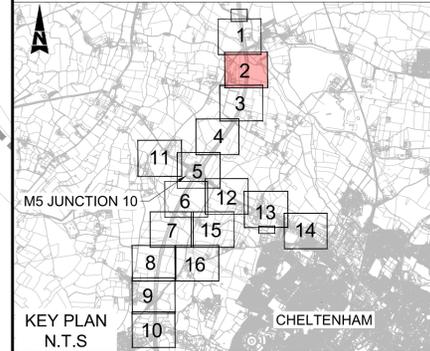

**KEY PLAN N.T.S**

Description	Status	Revision	Drawn	Checked	Reviewed	Authorised	Issue Date

Description	Status	Revision	Drawn	Checked	Reviewed	Authorised	Issue Date
FIRST SUBMISSION	A1	C01	NKRP	CJ	HC	BM	18/10/23


Drawing Suitability: **APPROVED - PUBLISHED** Status: **A1**

Project Title: **M5 Junction 10 Improvements Scheme**

Drawing Title: **GENERAL ARRANGEMENT PLANS REGULATION 5(2)(o) SHEET 02 OF 16**

Drawing Number: **TR010063/APP/2.9**

Original Scale: **A1** Scale: 1:1250 Project Ref. No.: 5197035 Sheet: 2 of 16 Rev: **C01**

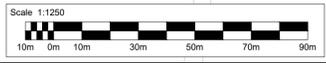

This map is based on Ordnance Survey material with the permission of Ordnance Survey on behalf of the Controller of His Majesty's Stationery Office. You are not permitted to copy, sub-license, distribute or sell any of this data to third parties in any form. © Crown Copyright and database rights 2022, Ordnance Survey 100019134.





FOR CONTINUATION REFER TO SHEET 3

TOWARDS M5 JUNCTION 9  
M5 MAINLINE  
EXISTING OVERBRIDGE

LEIGH BROOK

Barn Farm


(77000)

ATTENUATION BASIN 2  
PROPOSED ACCESS TRACK

EXISTING CULVERT TO BE EXTENDED

TOWARDS M5 JUNCTION 10


FOR CONTINUATION REFER TO SHEET 5

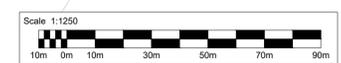

This map is based on Ordnance Survey material with the permission of Ordnance Survey on behalf of the Controller of His Majesty's Stationery Office. You are not permitted to copy, sub-license, distribute or sell any of this data to third parties in any form. © Crown Copyright and database rights 2024, Ordnance Survey AC0000850000.

NOTES:

1. THESE PLANS SHOULD BE READ IN CONJUNCTION WITH TR010063/APP/2.9 KEY PLAN AND TR010063/APP/2.9 KEY LEGEND.
2. THESE PLANS SHOULD BE READ IN CONJUNCTION WITH THE DEVELOPMENT CONSENT ORDER AND OTHER APPLICATION PLANS.

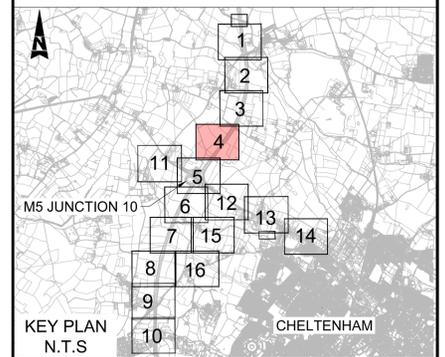

KEY PLAN  
N.T.S

Description	Status	Revision	Drawn	Checked	Reviewed	Authorised	Issue Date
NOT ISSUED	A1	C01	NKRP	NKRP	NKRP	NKRP	21/06/24
MINOR AMENDMENTS	A1	C02	NKRP	CG	CJ	LJ	24/07/24
CHANGE APPLICATION 2 AMENDMENTS INCLUDED	A1	C03	VN	CG	CJ	LJ	24/11/24
APPROVED - PUBLISHED							A1

M5 Junction 10 Improvements Scheme  
GENERAL ARRANGEMENT PLANS  
REGULATION 5(2)(o)  
SHEET 04 OF 16

TR010063/APP/2.9  
Original Size: A1 Scale: 1:1250 Project Ref. No: 5228847 Sheet: 4 of 16 Rev: C03





NOTES:

1. THESE PLANS SHOULD BE READ IN CONJUNCTION WITH TR010063/APP/2.9 KEY PLAN AND TR010063/APP/2.9 KEY LEGEND.
2. THESE PLANS SHOULD BE READ IN CONJUNCTION WITH THE DEVELOPMENT CONSENT ORDER AND OTHER APPLICATION PLANS.




FOR CONTINUATION REFER TO SHEET 5

FOR CONTINUATION REFER TO SHEET 12

FOR CONTINUATION REFER TO SHEET 7

FOR CONTINUATION REFER TO SHEET 15

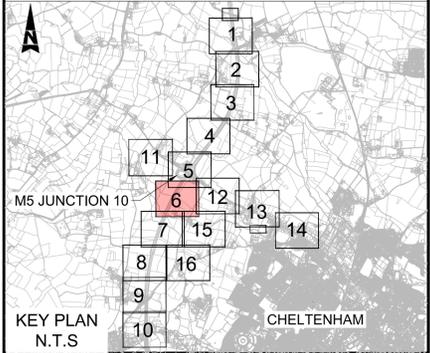

KEY PLAN N.T.S.

Description	Status	Revision	Drawn	Checked	Reviewed	Authorised	Issue Date

Description	Status	Revision	Drawn	Checked	Reviewed	Authorised	Issue Date

Description	Status	Revision	Drawn	Checked	Reviewed	Authorised	Issue Date

Description	Status	Revision	Drawn	Checked	Reviewed	Authorised	Issue Date
NOT USED							

Description	Status	Revision	Drawn	Checked	Reviewed	Authorised	Issue Date
A1	C01	YP	YP	YP	YP	YP	02/07/24

Description	Status	Revision	Drawn	Checked	Reviewed	Authorised	Issue Date
CHANGE APPLICATION 2 AMENDMENTS INCLUDED							

Description	Status	Revision	Drawn	Checked	Reviewed	Authorised	Issue Date
A1	C02	VN	CG	CJ	LJ	LJ	24/11/24

Description	Status
Drawing Suitability	APPROVED - PUBLISHED

Description	Status
Drawing Title	M5 Junction 10 Improvements Scheme

Description	Status
Drawing Title	GENERAL ARRANGEMENT PLANS REGULATION 5(2)(o) SHEET 06 OF 16

Description	Status
Drawing Number	TR010063/APP/2.9

Description	Status
Drawing Number	A1

Description	Status
Drawing Number	Scale: 1:1250

Description	Status
Drawing Number	Project Ref. No: 5228847

Description	Status
Drawing Number	Sheet: 6 of 16

Description	Status
Drawing Number	Rev: C02

Description	Status
Drawing Number	

Description	Status
Drawing Number	

This map is based on Ordnance Survey material with the permission of Ordnance Survey on behalf of the Controller of His Majesty's Stationary Office. You are not permitted to copy, sub-license, distribute or sell any of this data to third parties in any form. © Crown Copyright and database rights 2024, Ordnance Survey AC0000850000.

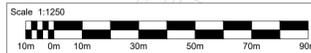



Boddington Coppice

TOWARDS M5 JUNCTION 10

FOR CONTINUATION REFER TO SHEET 6

EXISTING CULVERT

FP ABO16

EXISTING UNDERPASS CULVERT

79000

Path (un)

M5 MAINLINE

TOWARDS M5 JUNCTION 11

79500



FOR CONTINUATION REFER TO SHEET 8

FOR CONTINUATION REFER TO SHEET 16

FOR CONTINUATION REFER TO SHEET 15

NOTES:

1. THESE PLANS SHOULD BE READ IN CONJUNCTION WITH TR010063/APP/2.9 KEY PLAN AND TR010063/APP/2.9 KEY LEGEND.
2. THESE PLANS SHOULD BE READ IN CONJUNCTION WITH THE DEVELOPMENT CONSENT ORDER AND OTHER APPLICATION PLANS.

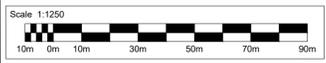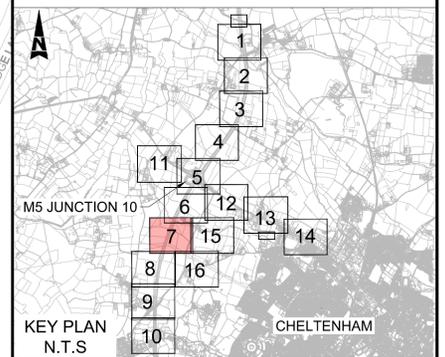

This map is based on Ordnance Survey material with the permission of Ordnance Survey on behalf of the Controller of His Majesty's Stationery Office. You are not permitted to copy, sub-license, distribute or sell any of this data to third parties in any form. © Crown Copyright and database rights 2022, Ordnance Survey 100019134.


Description	Status	Revision	Drawn	Checked	Reviewed	Authorised	Issue Date
Description							
Description							
Description							
Description							
Description							
<b>FIRST SUBMISSION</b>							
Status	A1	Revision	C01	Drawn	NKRP	Checked	CJ
		Reviewed	HC	Authorised	BM	Issue Date	18/10/23
Drawing Suitability							Status
<b>APPROVED - PUBLISHED</b>							<b>A1</b>

Project Title  
**M5 Junction 10 Improvements Scheme**

Drawing Title  
**GENERAL ARRANGEMENT PLANS  
REGULATION 5(2)(o)  
SHEET 07 OF 16**


Drawing Number  
**TR010063/APP/2.9**

Original Size: <b>A1</b>	Scale: 1:1250	Project Ref. No.: 5197035	Sheet: 7 of 16	Rev: <b>C01</b>
--------------------------	---------------	---------------------------	----------------	-----------------

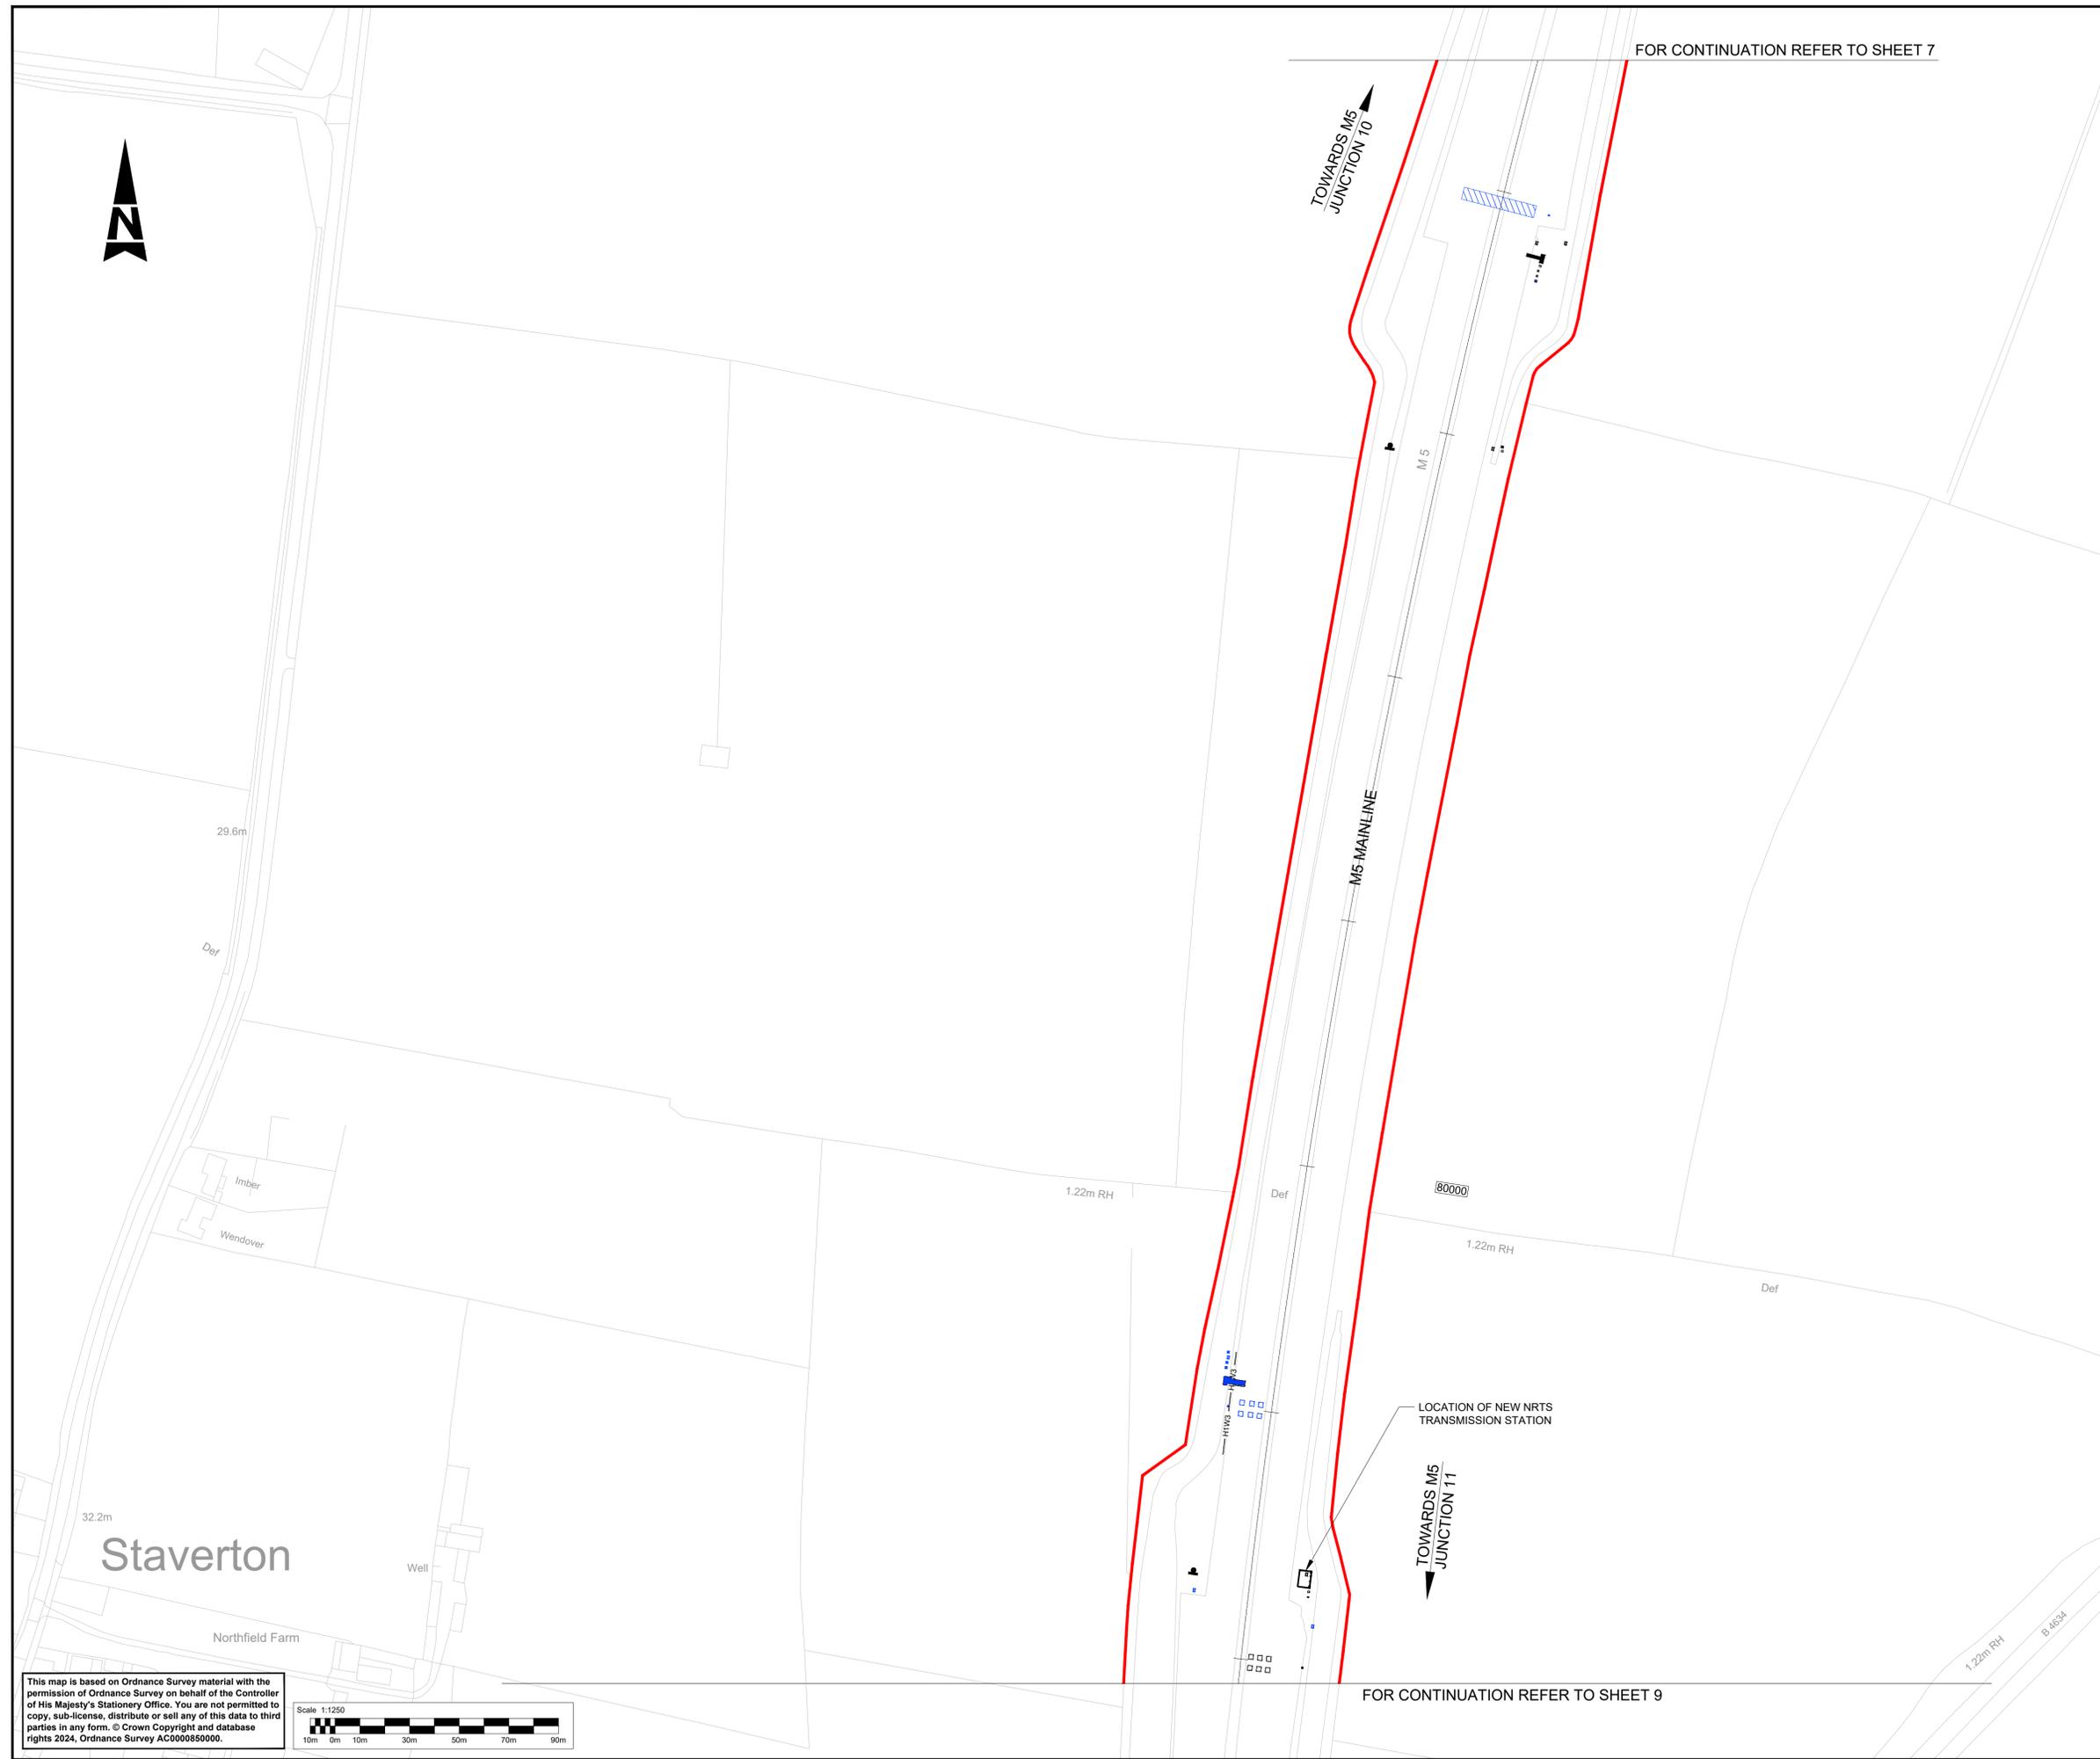

**NOTES:**

1. THESE PLANS SHOULD BE READ IN CONJUNCTION WITH TR010063/APP/2.9 KEY PLAN AND TR010063/APP/2.9 KEY LEGEND.
2. THESE PLANS SHOULD BE READ IN CONJUNCTION WITH THE DEVELOPMENT CONSENT ORDER AND OTHER APPLICATION PLANS.

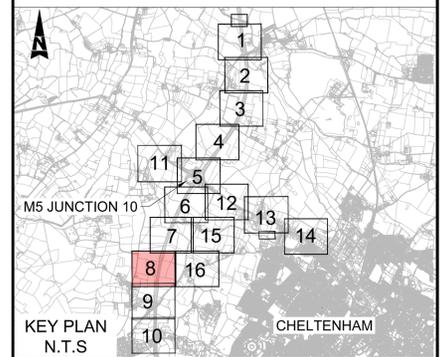

Description	Status	Revision	Drawn	Checked	Reviewed	Authorised	Issue Date
NOT USED	A1	C01	YP	YP	YP	YP	02/07/24
CHANGE APPLICATION 2 AMENDMENTS INCLUDED	A1	C02	VN	CG	CJ	LJ	24/11/24
Drawing Suitability	APPROVED - PUBLISHED						Status
							A1


Project Title  
**M5 Junction 10 Improvements Scheme**


Drawing Title  
**GENERAL ARRANGEMENT PLANS  
REGULATION 5(2)(o)  
SHEET 08 OF 16**

Drawing Number  
**TR010063/APP/2.9**

Original Size: <b>A1</b>	Scale: 1:1250	Project Ref. No: 5228847	Sheet: 8 of 16	Rev: <b>C02</b>
--------------------------	---------------	--------------------------	----------------	-----------------

This map is based on Ordnance Survey material with the permission of Ordnance Survey on behalf of the Controller of His Majesty's Stationery Office. You are not permitted to copy, sub-license, distribute or sell any of this data to third parties in any form. © Crown Copyright and database rights 2024. Ordnance Survey AC0000850000.

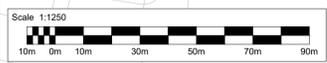

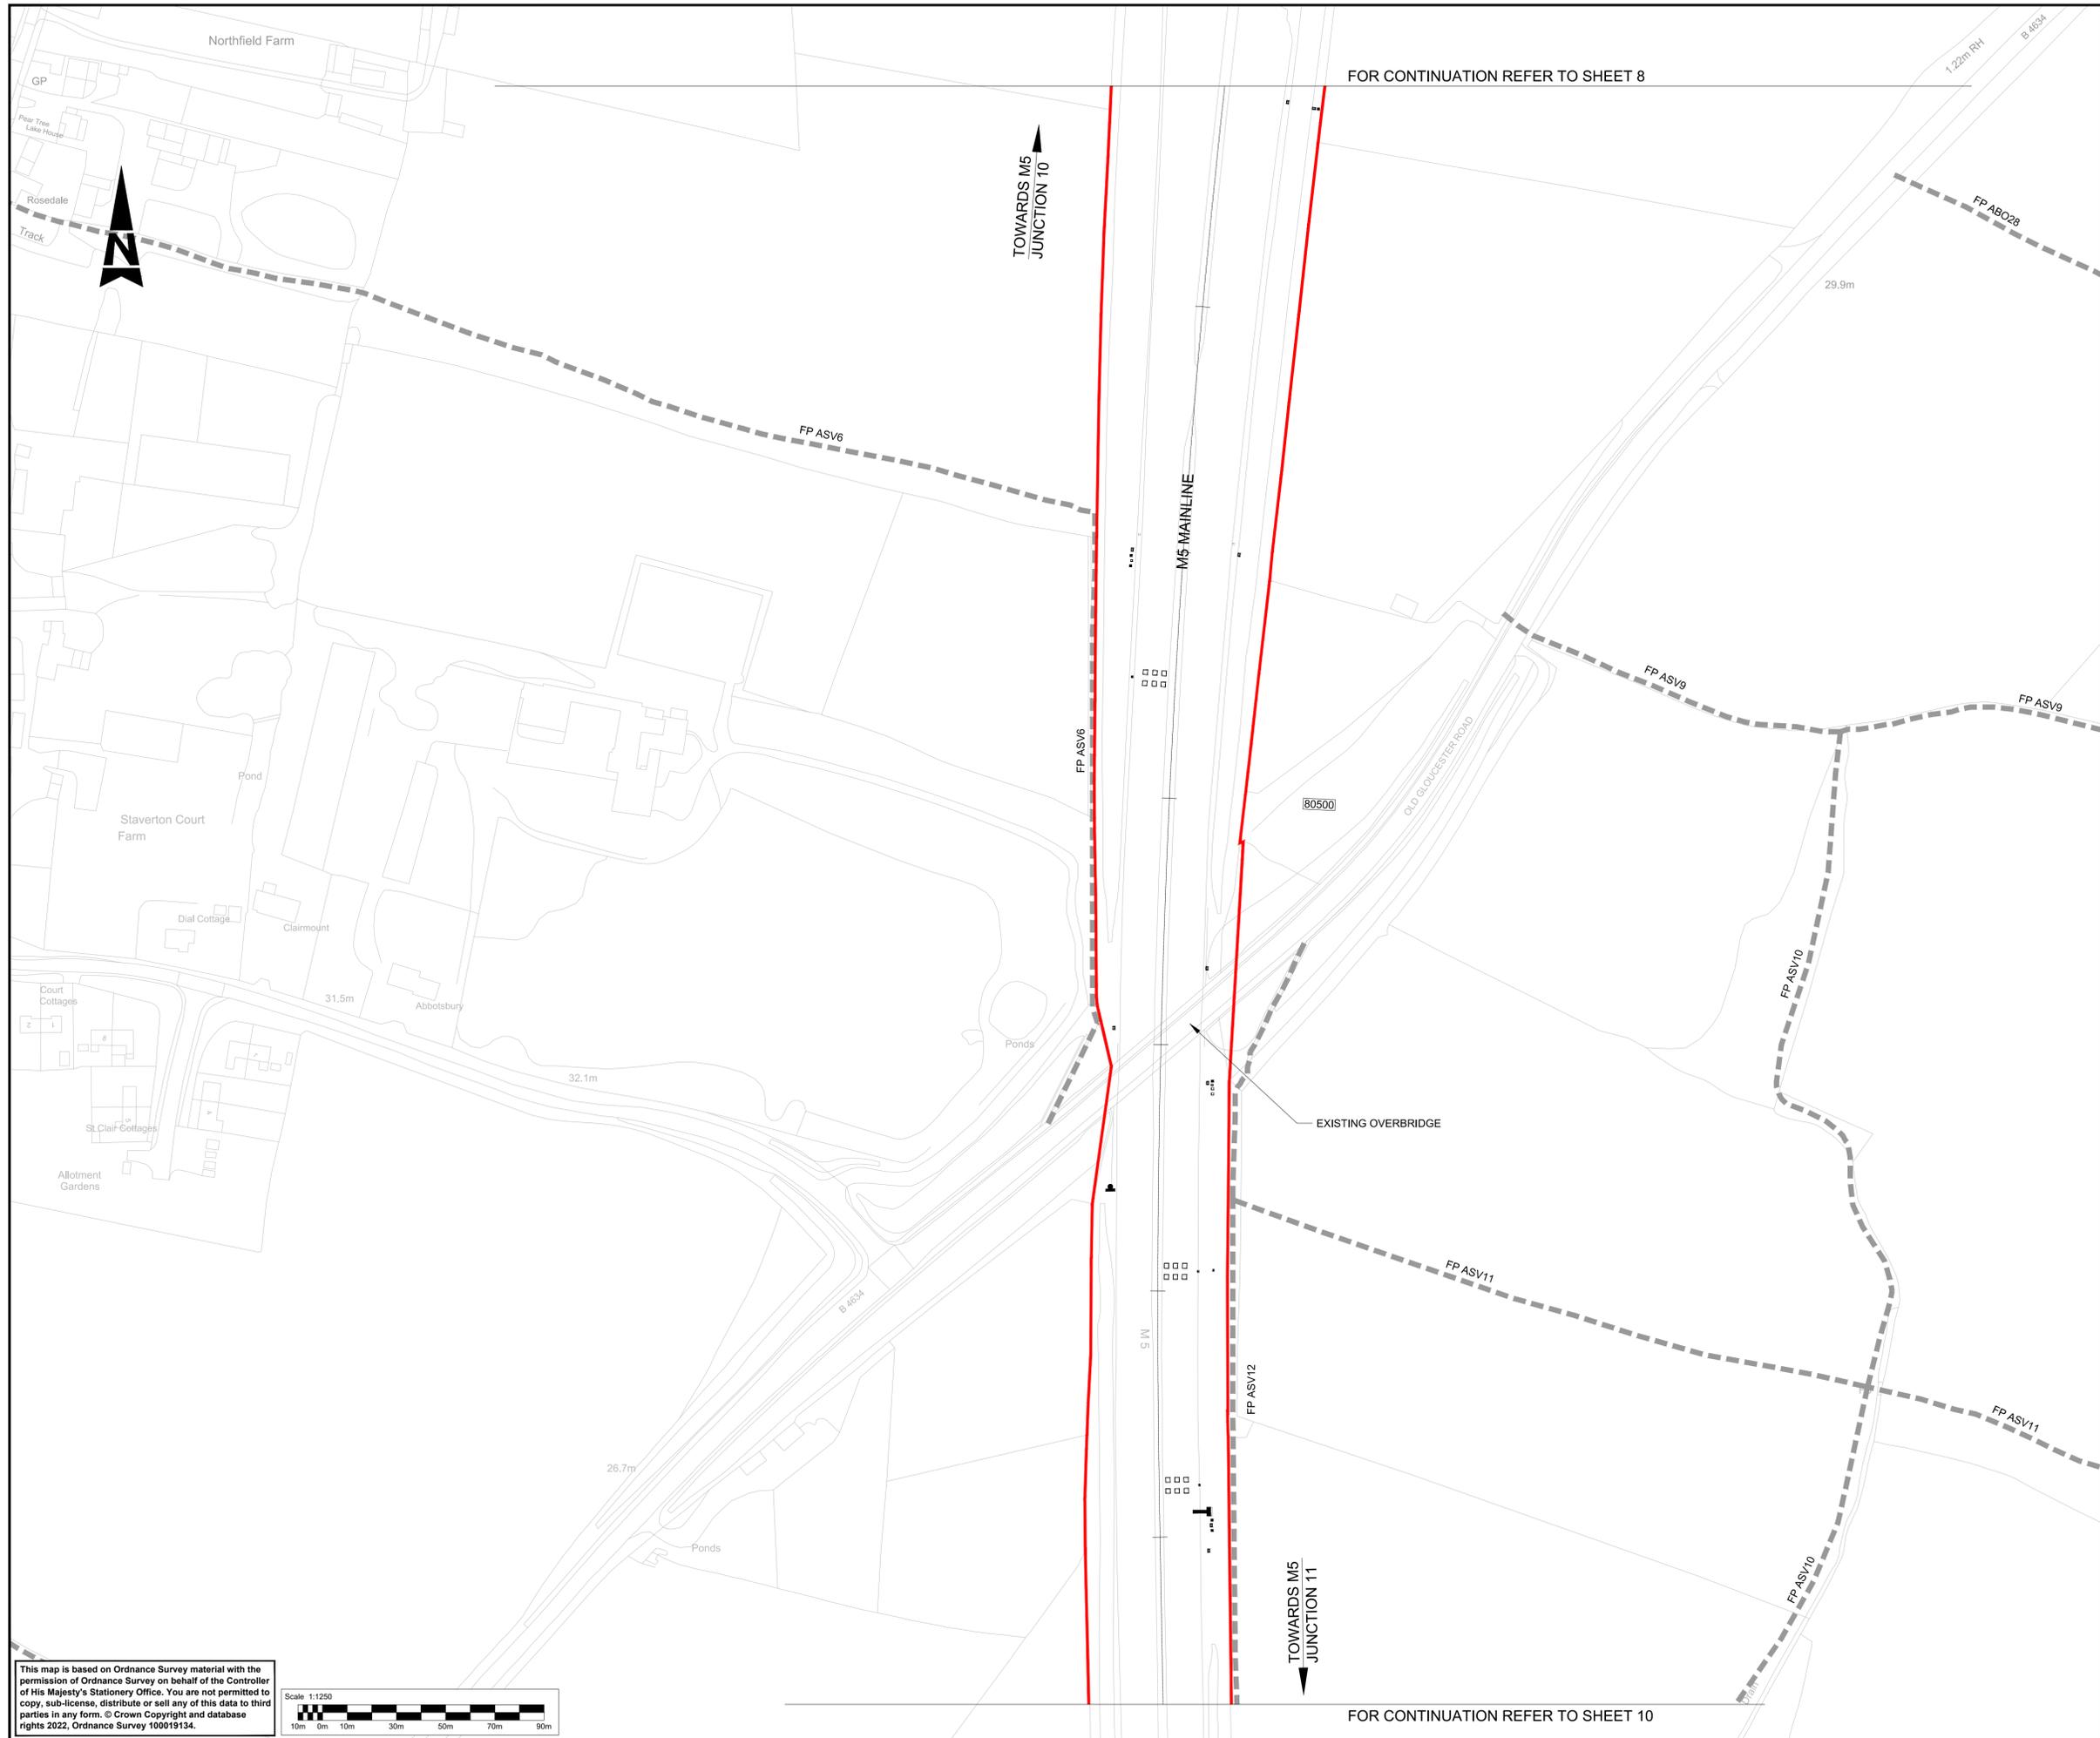


FOR CONTINUATION REFER TO SHEET 8

FOR CONTINUATION REFER TO SHEET 10

**NOTES:**

1. THESE PLANS SHOULD BE READ IN CONJUNCTION WITH TR010063/APP/2.9 KEY PLAN AND TR010063/APP/2.9 KEY LEGEND.
2. THESE PLANS SHOULD BE READ IN CONJUNCTION WITH THE DEVELOPMENT CONSENT ORDER AND OTHER APPLICATION PLANS.

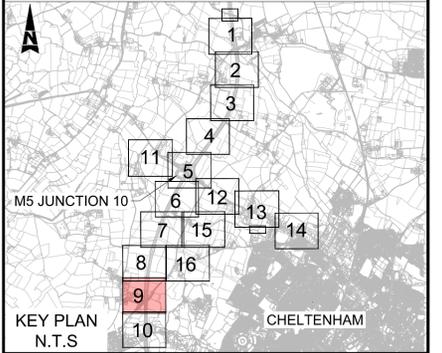

**KEY PLAN N.T.S**

Description	Status	Revision	Drawn	Checked	Reviewed	Authorised	Issue Date

Description	Status	Revision	Drawn	Checked	Reviewed	Authorised	Issue Date

FIRST SUBMISSION	A1	C01	NKRP	CJ	HC	BM	18/10/23

Drawing Suitability	Status
APPROVED - PUBLISHED	A1


Project Title
M5 Junction 10 Improvements Scheme


Drawing Title
GENERAL ARRANGEMENT PLANS REGULATION 5(2)(o) SHEET 09 OF 16

Drawing Number
TR010063/APP/2.9


Original Size	Scale	Project Ref. No.	Sheet	Rev.
A1	1:1250	5197035	9 of 16	C01

This map is based on Ordnance Survey material with the permission of Ordnance Survey on behalf of the Controller of His Majesty's Stationery Office. You are not permitted to copy, sub-license, distribute or sell any of this data to third parties in any form. © Crown Copyright and database rights 2022, Ordnance Survey 100019134.

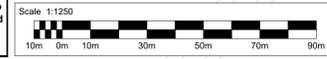

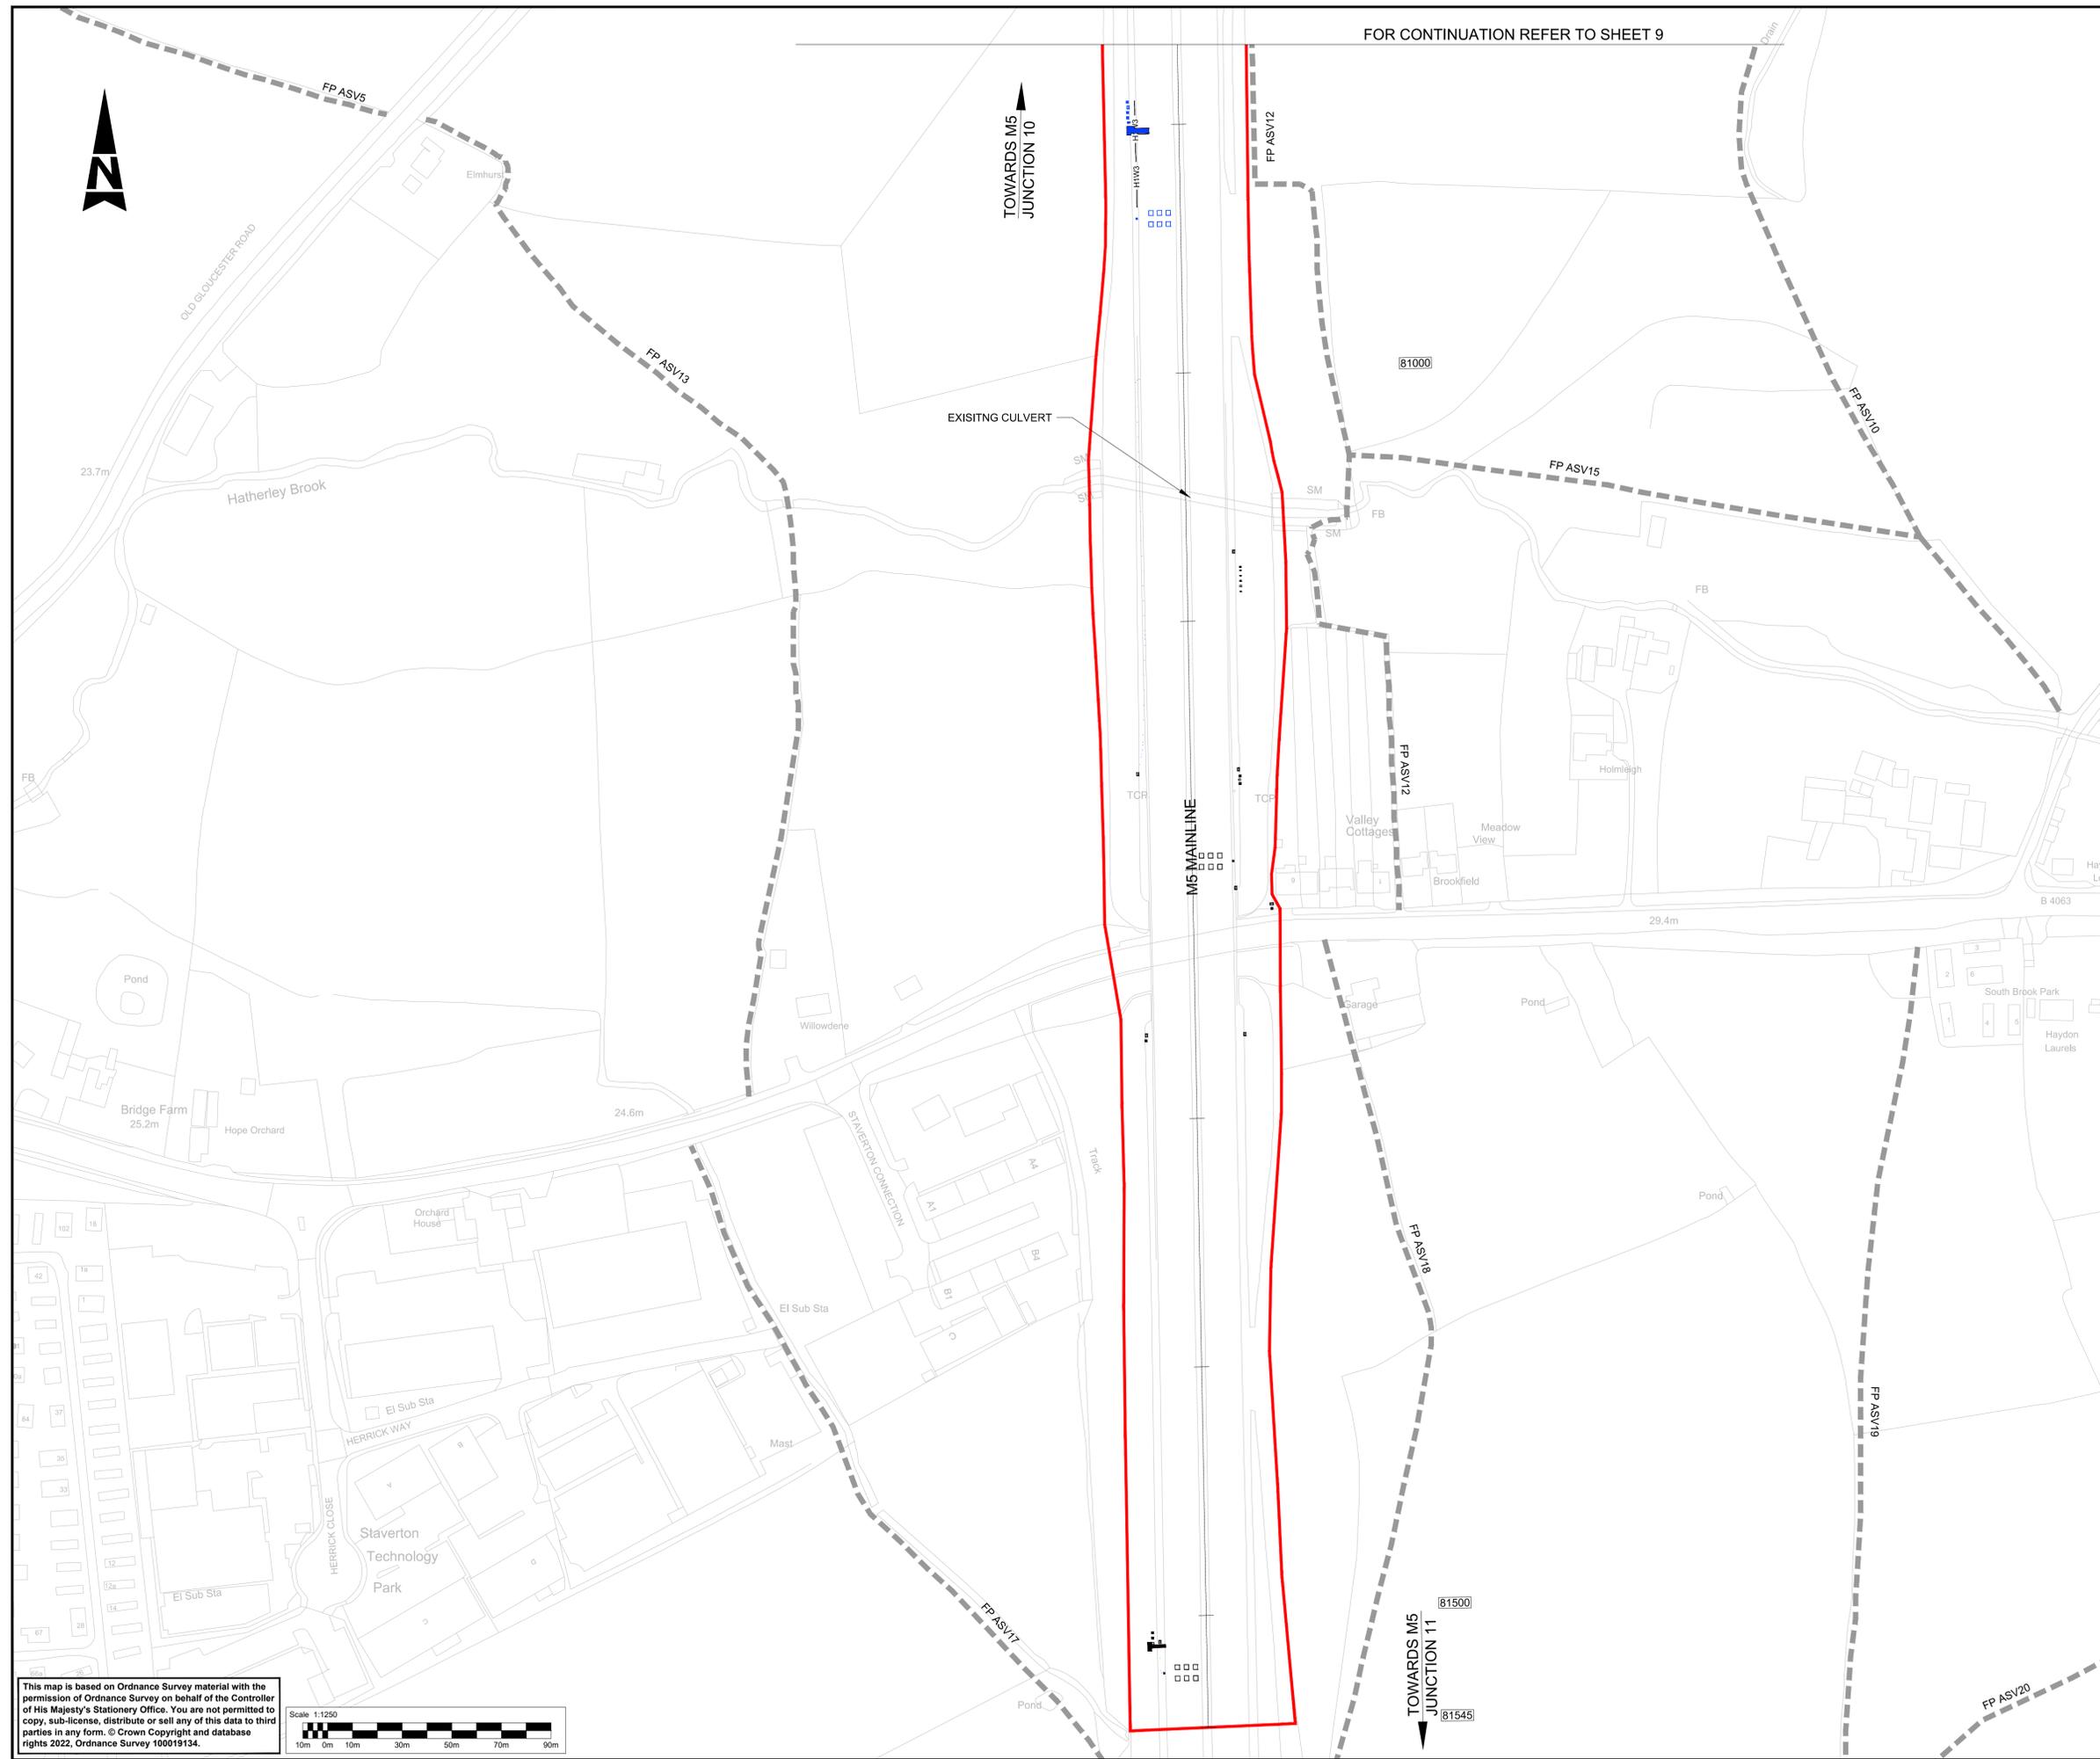

- NOTES:**
1. THESE PLANS SHOULD BE READ IN CONJUNCTION WITH TR010063/APP/2.9 KEY PLAN AND TR010063/APP/2.9 KEY LEGEND.
  2. THESE PLANS SHOULD BE READ IN CONJUNCTION WITH THE DEVELOPMENT CONSENT ORDER AND OTHER APPLICATION PLANS.

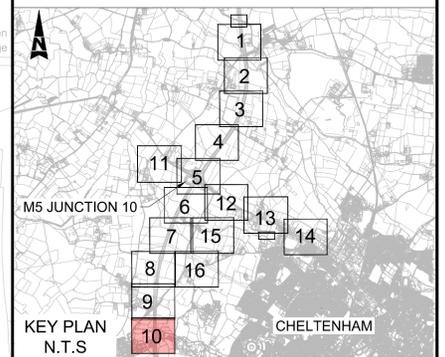

Description	Status	Revision	Drawn	Checked	Reviewed	Authorised	Issue Date
Description	Status	Revision	Drawn	Checked	Reviewed	Authorised	Issue Date
<b>FIRST SUBMISSION</b>	Status	Revision	Drawn	Checked	Reviewed	Authorised	Issue Date
	A1	C01	NKRP	CJ	HC	BM	18/10/23
Drawing Suitability	<b>APPROVED - PUBLISHED</b>						Status
							A1
Project Title	<b>M5 Junction 10 Improvements Scheme</b>						
Drawing Title	<b>GENERAL ARRANGEMENT PLANS REGULATION 5(2)(o) SHEET 10 OF 16</b>						
Drawing Number	<b>TR010063/APP/2.9</b>						
Original Size:	A1	Scale:	1:1250	Project Ref. No.:	5197035	Sheet:	10 of 16
						Rev:	C01

This map is based on Ordnance Survey material with the permission of Ordnance Survey on behalf of the Controller of His Majesty's Stationery Office. You are not permitted to copy, sub-license, distribute or sell any of this data to third parties in any form. © Crown Copyright and database rights 2022, Ordnance Survey 100019134.

# AtkinsRéalis

5th Floor, Block 5  
Shire Hall  
Bearland  
Gloucester  
GL1 2TH