

A46 Newark Bypass

TR010065/APP/6.3

6.3 Environmental Statement

Appendix 7.4 Arboricultural Impact Assessment

Part 3

APFP Regulation 5(2)(a)

Planning Act 2008

Infrastructure Planning (Applications: Prescribed Forms and
Procedure) Regulations 2009

Volume 6

April 2024

Infrastructure Planning

Planning Act 2008

**The Infrastructure Planning
(Applications: Prescribed Forms
and Procedure) Regulations 2009**

A46 Newark Bypass

Development Consent Order 202[x]

ENVIRONMENTAL STATEMENT

APPENDIX 7.4 ARBORICULTURAL IMPACT ASSESSMENT

PART 3

Regulation Number:	Regulation 5(2)(a)
Planning Inspectorate Scheme Reference	TR010065
Application Document Reference	TR010065/APP/6.3
Author:	A46 Newark Bypass Project Team, National Highways



Version	Date	Status of Version
Rev 1	April 2024	DCO Application

Contents

E. Appendix: Drawings

E.1 Tree constraints plans (sheet 12-21)

- NOTES**
1. Do not scale from this drawing.
 2. Dimensions are in metres unless stated otherwise.
 3. Arboricultural key symbols are shown on drawing: HE551478-SKAG-ELS-CONWI_CONW-DR-LS-30100.
 4. To be read in conjunction with the Arboricultural Impact Assessment (TR010065/APP/6.3), the Environmental Statement (TR010065/APP/6.1), and the Draft DCO (TR010065/APP/3.1).

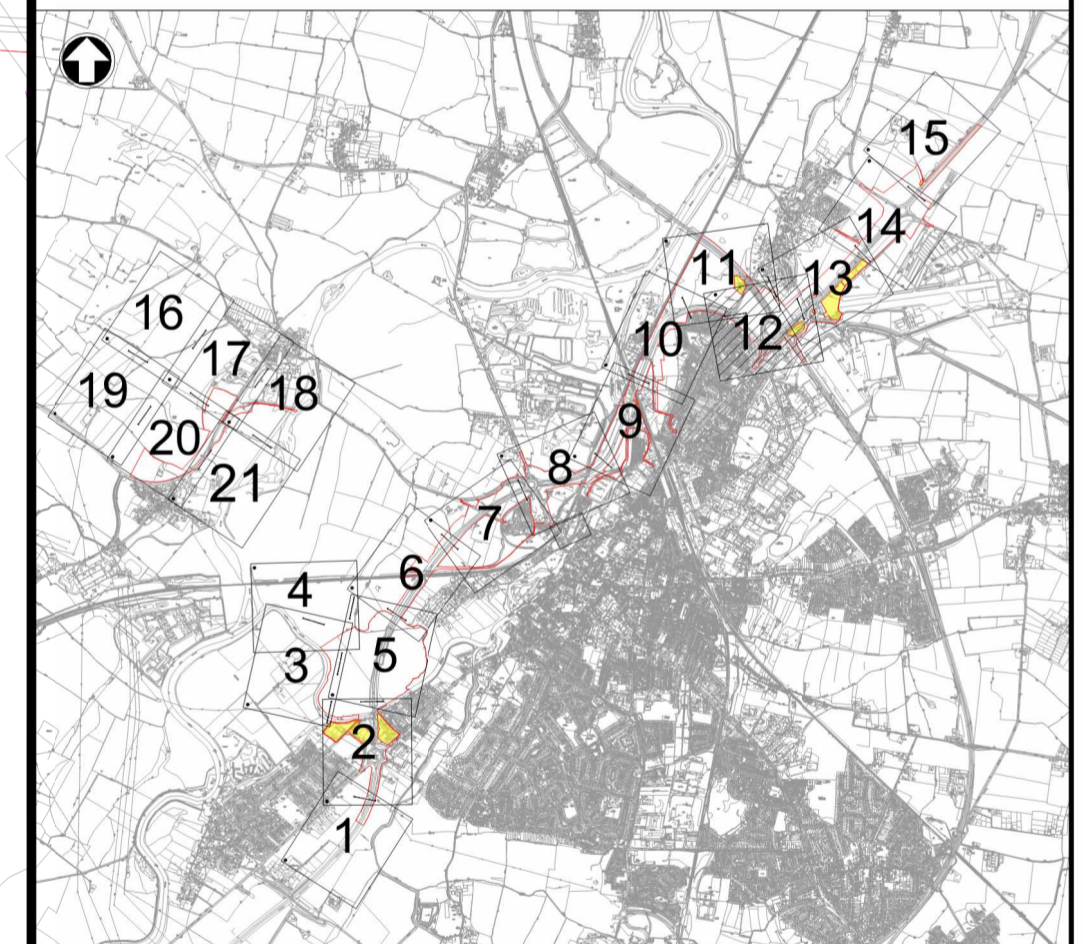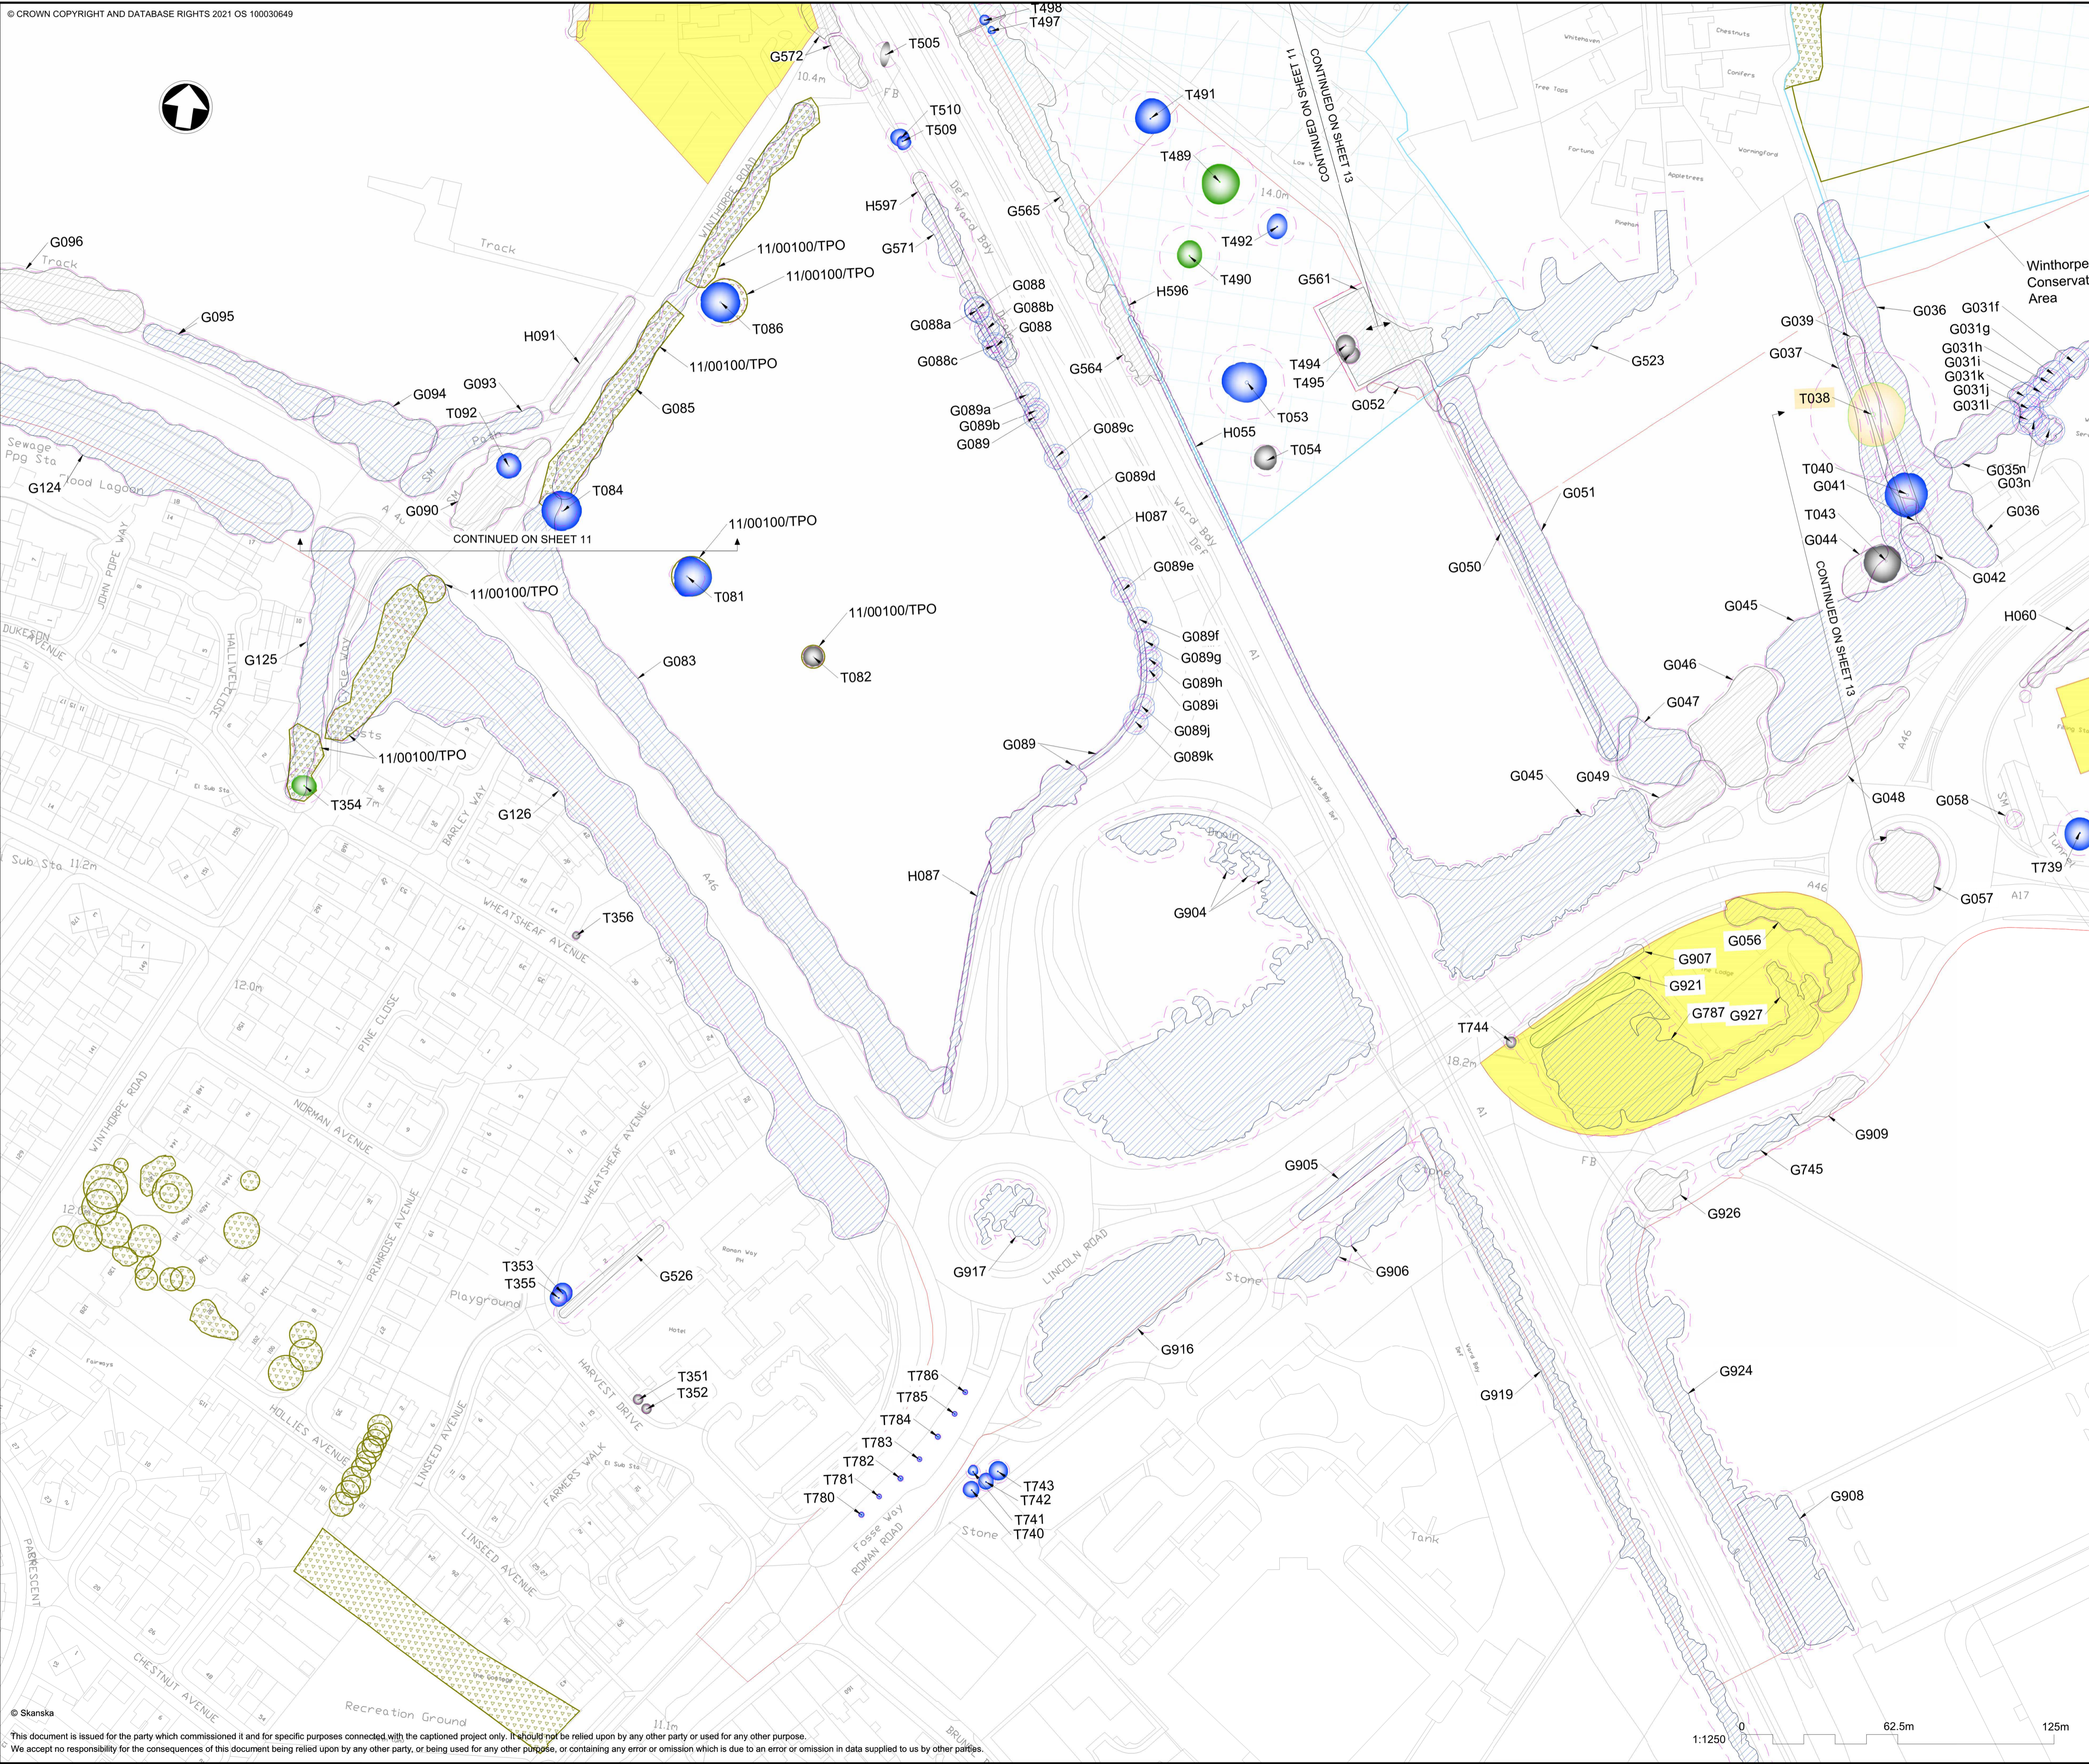

C01	15/02/24	DCO APPLICATION	DL	RL	HF
REV.	DATE	AMENDMENT DETAILS	ORIG	CHK'D	APP'D

CLIENT
 national highways

PURPOSE OF ISSUE
 DCO APPLICATION


DEVELOPMENT CONSENT ORDER NUMBER
 TR010065


PROJECT TITLE
 A46 NEWARK BYPASS

DRAWING TITLE
 Appendix E.1
 Tree Constraints Plan
 Sheet 12 of 21


ORIGINAL SIZE	A1	SCALE	1:1250
---------------	----	-------	--------

DRAWING NUMBER	HE551478	ORIGINATOR	SKAG	VOLUME	ELS	PROJECT REF NO.	HE551478
CONWI_CONW	DR	LS	30112	REVISION	C01		

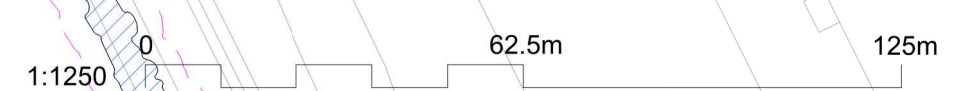

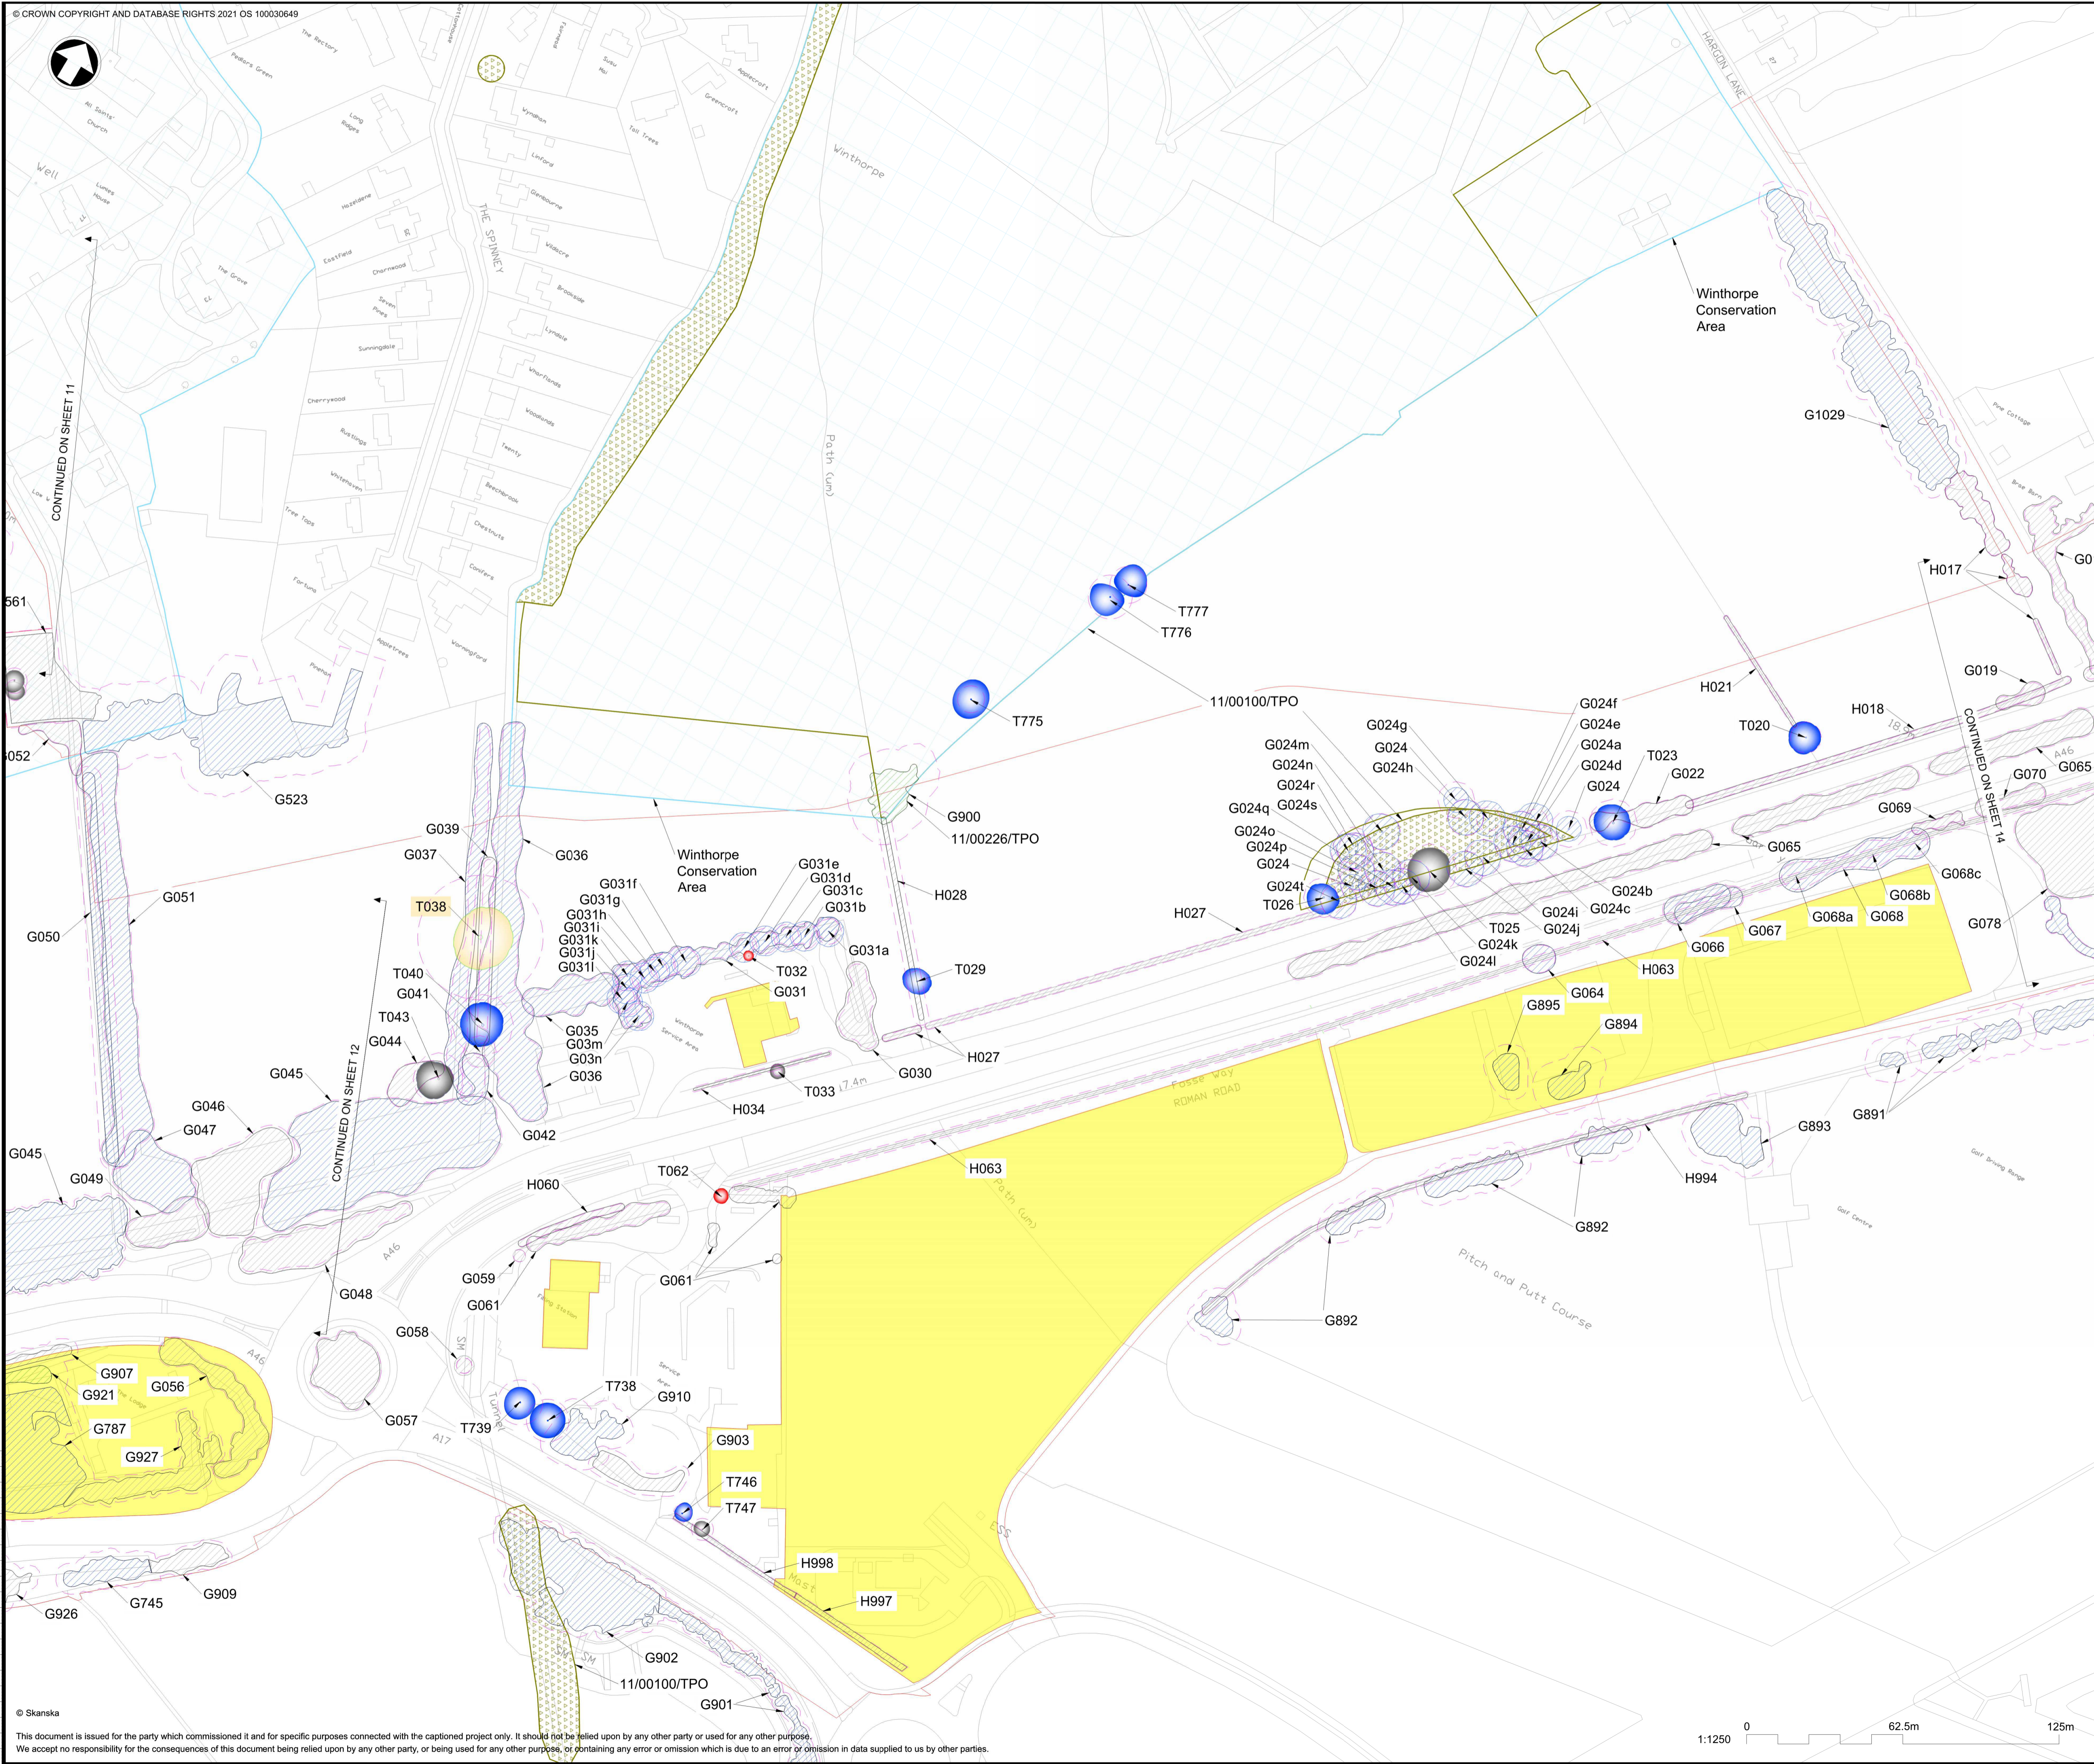

- NOTES**
1. Do not scale from this drawing.
 2. Dimensions are in metres unless stated otherwise.
 3. Arboricultural key symbols are shown on drawing: HE551478-SKAG-ELS-CONWI_CONW-DR-LS-30100.
 4. To be read in conjunction with the Arboricultural Impact Assessment (TR010065/APP/6.3), the Environmental Statement (TR010065/APP/6.1), and the Draft DCO (TR010065/APP/3.1).

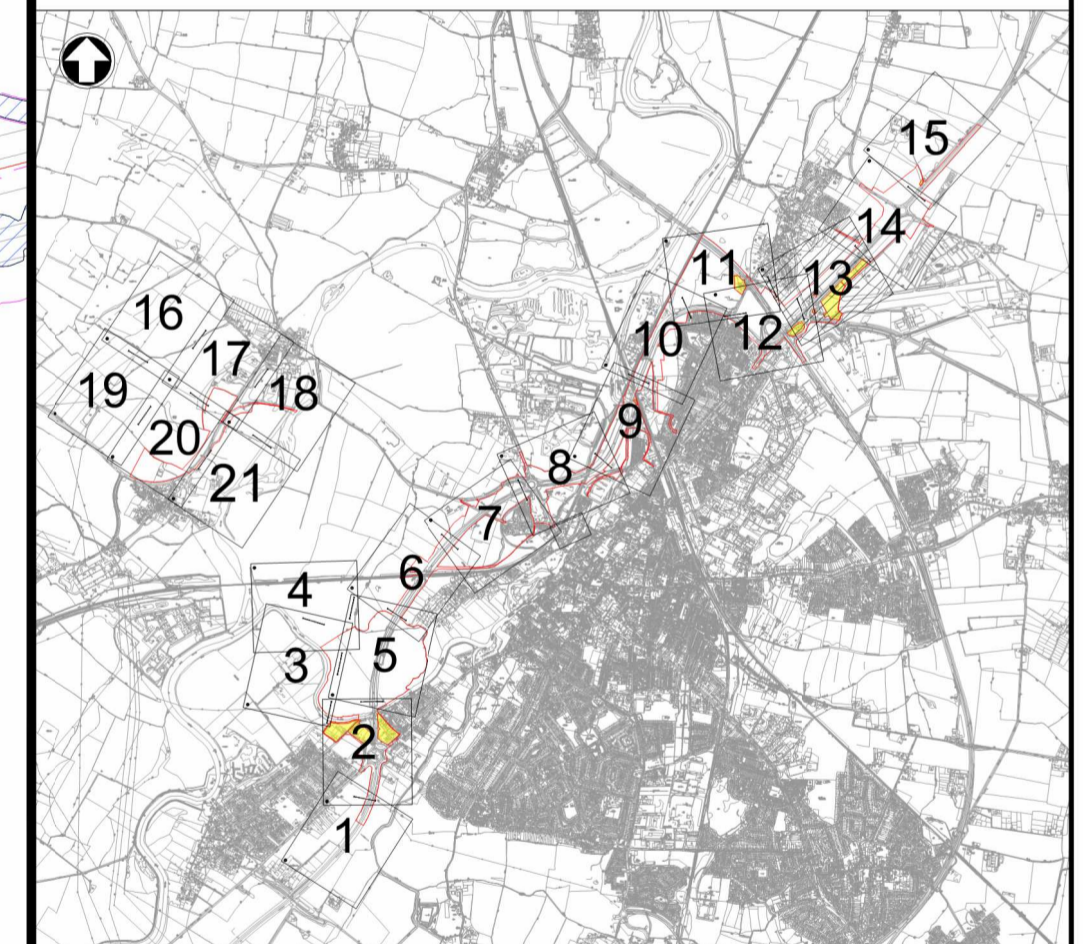

REV.	DATE	DCO APPLICATION	DL	RL	HF
		AMENDMENT DETAILS	ORIG	CHK'D	APP'D

CLIENT
 national highways


PURPOSE OF ISSUE
 DCO APPLICATION

DEVELOPMENT CONSENT ORDER NUMBER
 TR010065

PROJECT TITLE
 A46 NEWARK BYPASS

DRAWING TITLE
 Appendix E.1
 Tree Constraints Plan
 Sheet 13 of 21


ORIGINAL SIZE	A1	SCALE	1:1250
DRAWING NUMBER	HE551478	ORIGINATOR	SKAG
HE PIN	ELS	VOLUME	30113
PROJECT REF NO.	HE551478	REVISION	C01
CONWI_CONW	DR	LS	30113
LOCATION	TYPE	ROLE	NUMBER

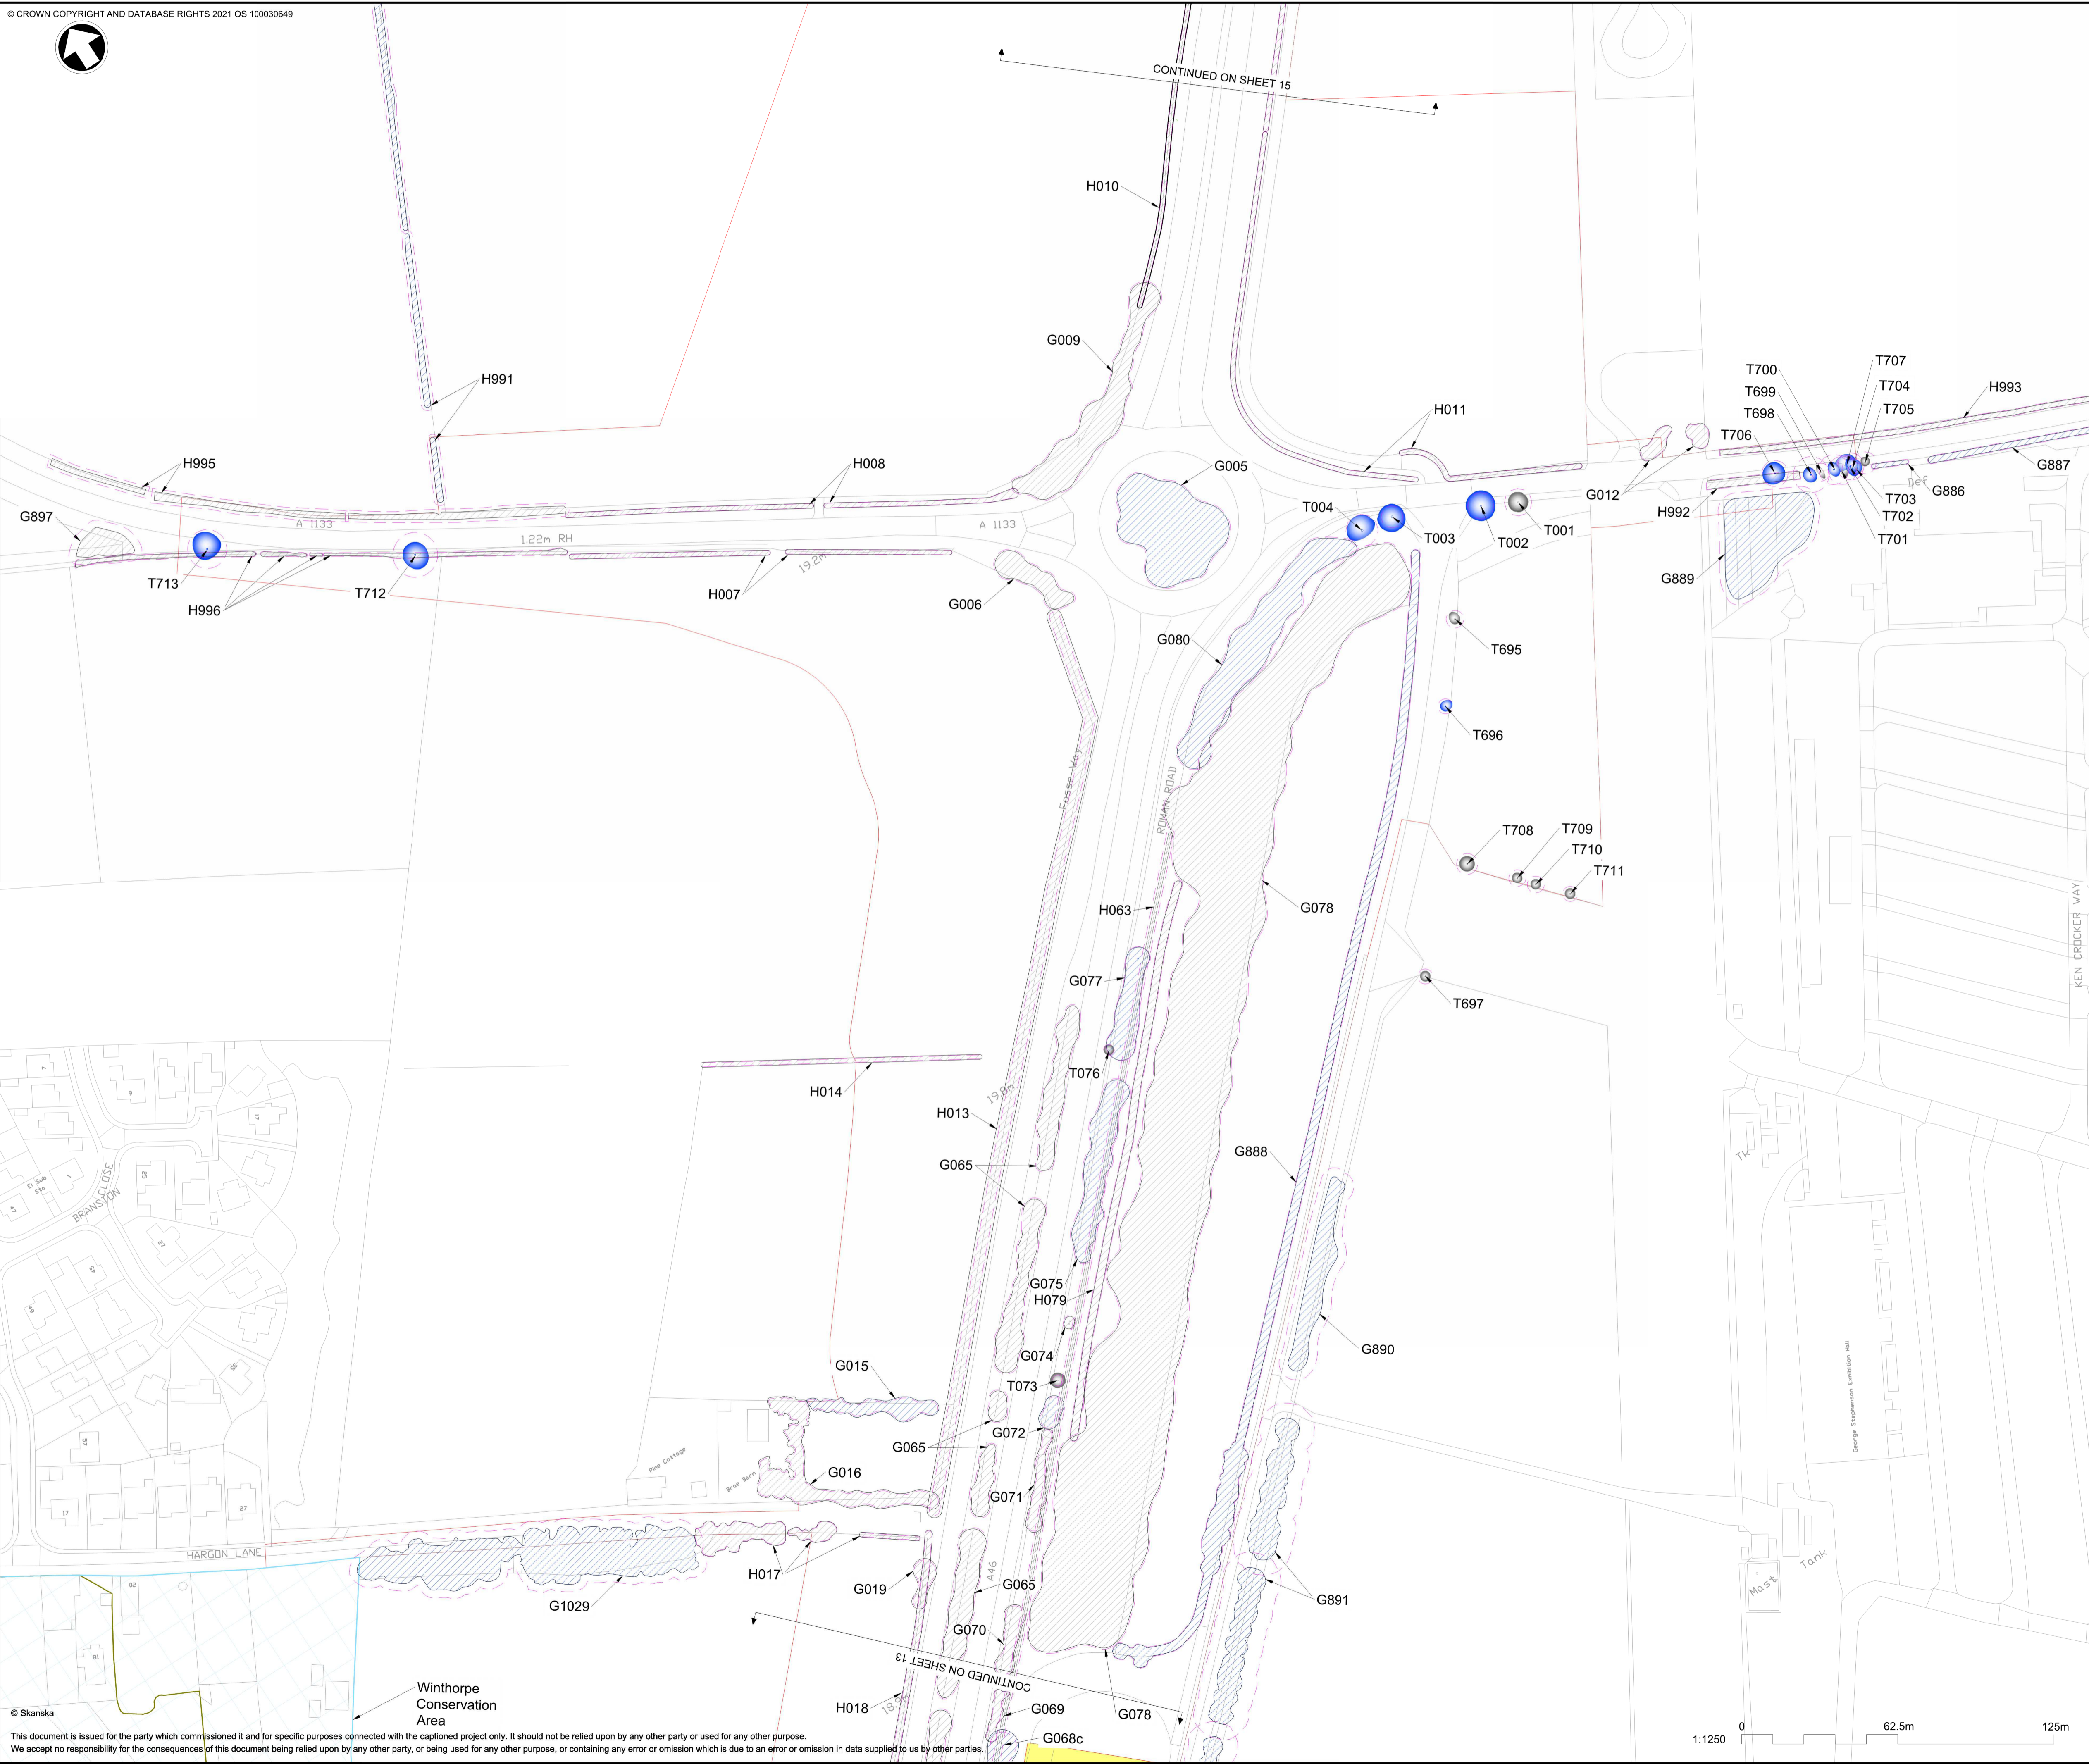

CONTINUED ON SHEET 15

CONTINUED ON SHEET 13

- NOTES**
1. Do not scale from this drawing.
 2. Dimensions are in metres unless stated otherwise.
 3. Arboricultural key symbols are shown on drawing: HE551478-SKAG-ELS-CONWI_CONW-DR-LS-30100.
 4. To be read in conjunction with the Arboricultural Impact Assessment (TR010065/APP/6.3), the Environmental Statement (TR010065/APP/6.1), and the Draft DCO (TR010065/APP/3.1).

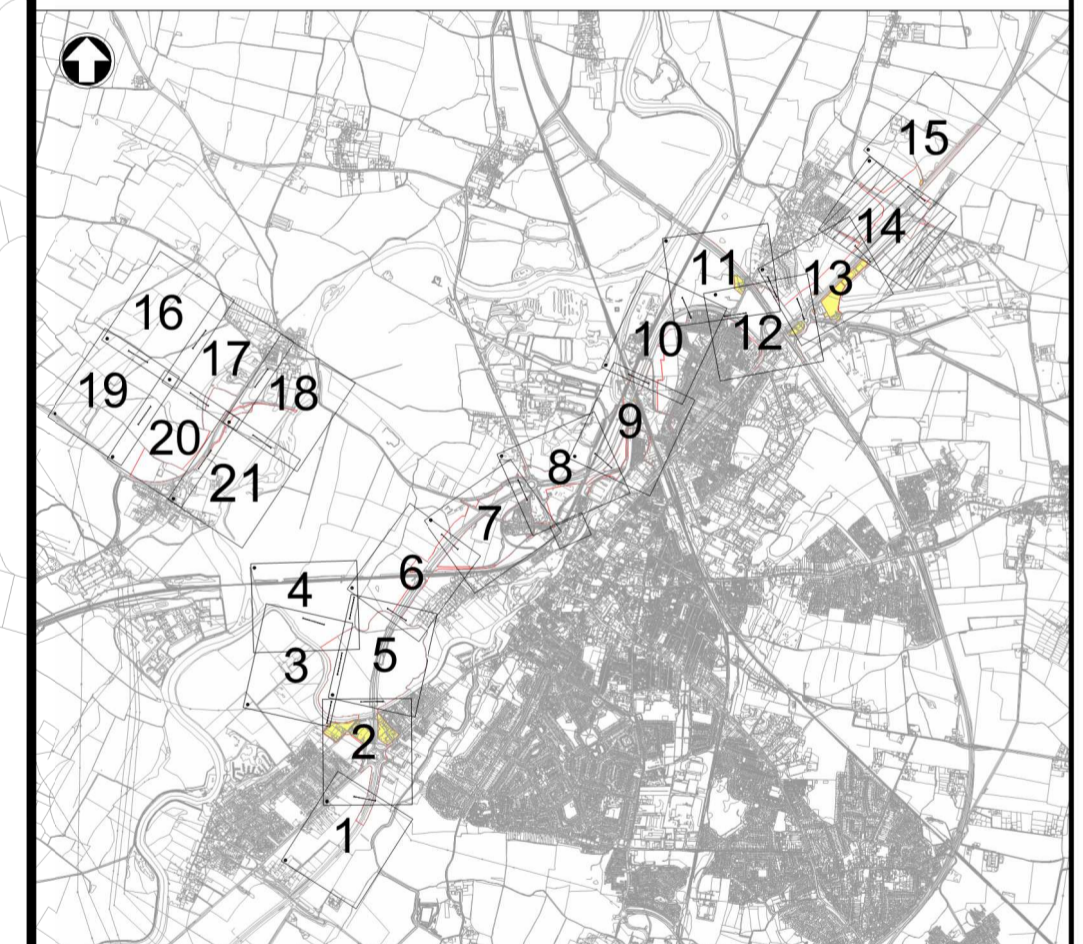

C01	15/02/24	DCO APPLICATION	DL	RL	HF
REV.	DATE	AMENDMENT DETAILS	ORIG	CHK'D	APP'D



PURPOSE OF ISSUE: DCO APPLICATION

DEVELOPMENT CONSENT ORDER NUMBER: TR010065


PROJECT TITLE: A46 NEWARK BYPASS


DRAWING TITLE: Appendix E.1 Tree Constraints Plan Sheet 14 of 21

ORIGINAL SIZE: A1	SCALE: 1:1250
-------------------	---------------


DRAWING NUMBER: HE551478	ORIGINATOR: SKAG	VOLUME: ELS	PROJECT REF NO: HE551478
CONWI_CONW	DR	LS	30114
LOCATION	TYPE	ROLE	NUMBER
			C01

© Skanska
This document is issued for the party which commissioned it and for specific purposes connected with the captioned project only. It should not be relied upon by any other party or used for any other purpose. We accept no responsibility for the consequences of this document being relied upon by any other party, or being used for any other purpose, or containing any error or omission which is due to an error or omission in data supplied to us by other parties.

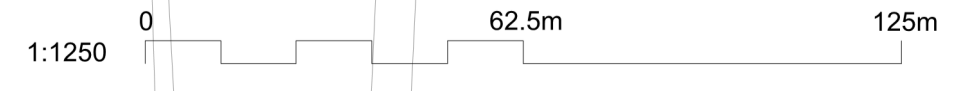

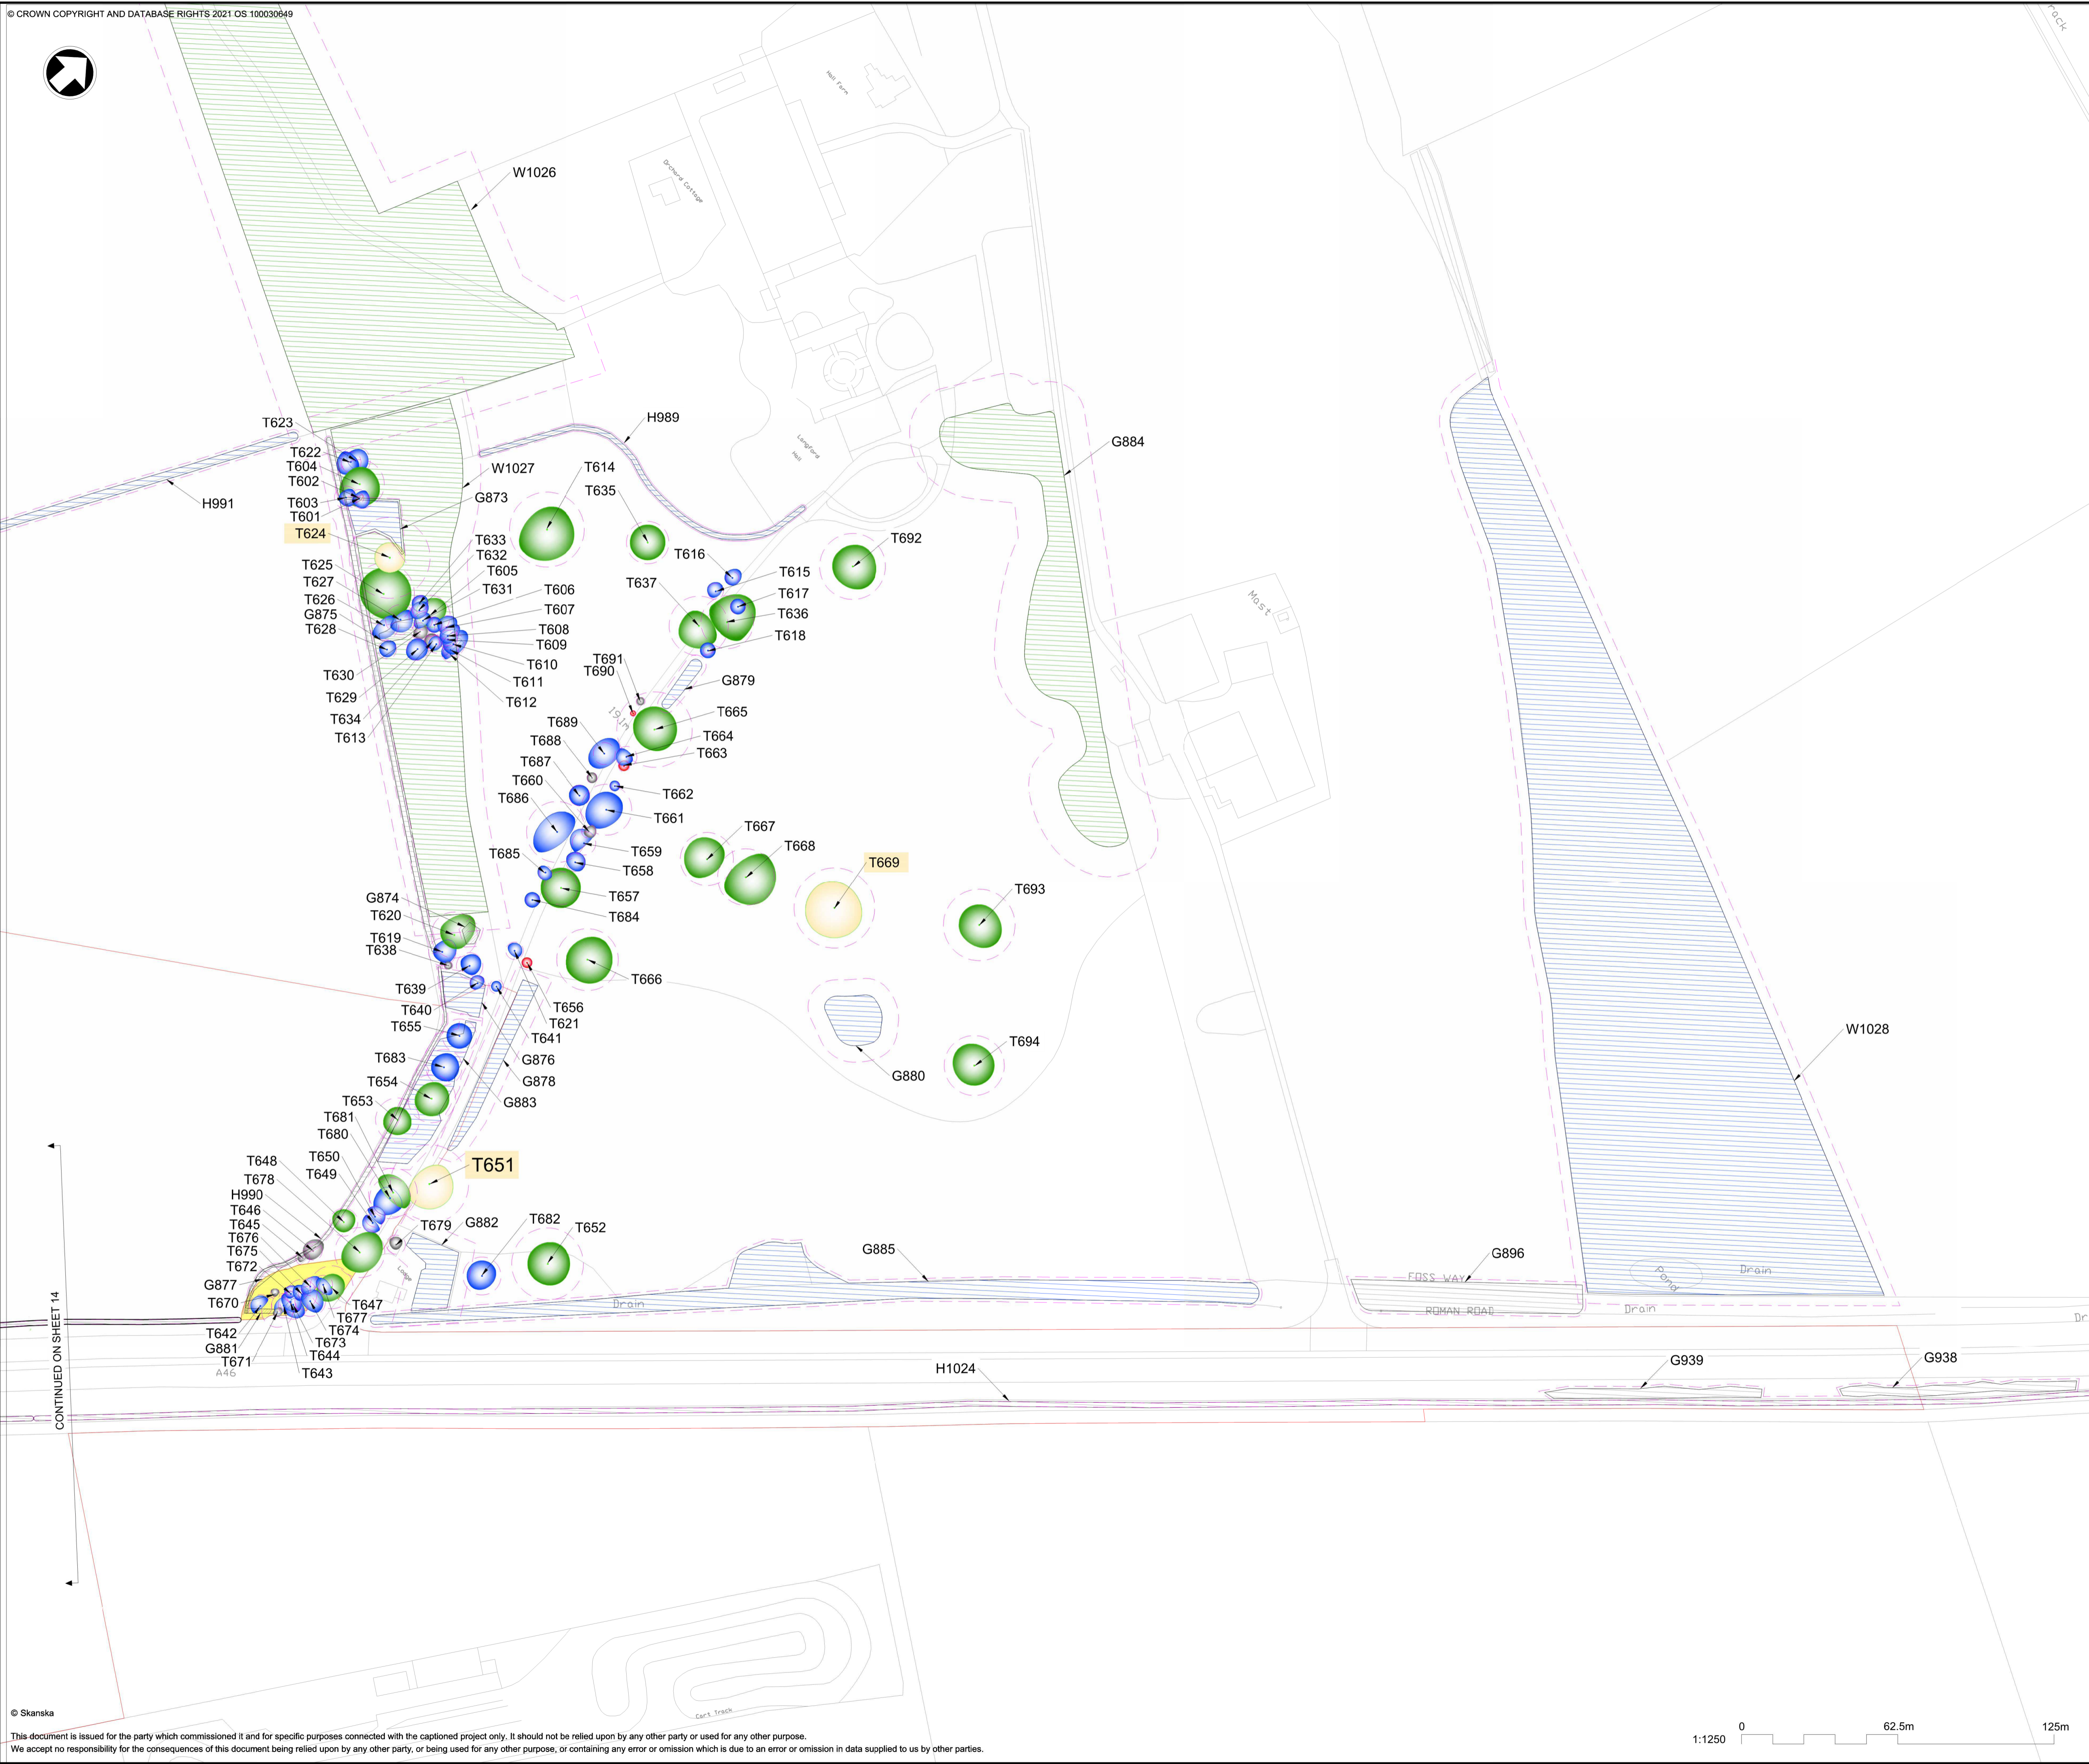

- NOTES**
1. Do not scale from this drawing.
 2. Dimensions are in metres unless stated otherwise.
 3. Arboricultural key symbols are shown on drawing: HE551478-SKAG-ELS-CONWI_CONW-DR-LS-30100.
 4. To be read in conjunction with the Arboricultural Impact Assessment (TR010065/APP/6.3), the Environmental Statement (TR010065/APP/6.1), and the Draft DCO (TR010065/APP/3.1).

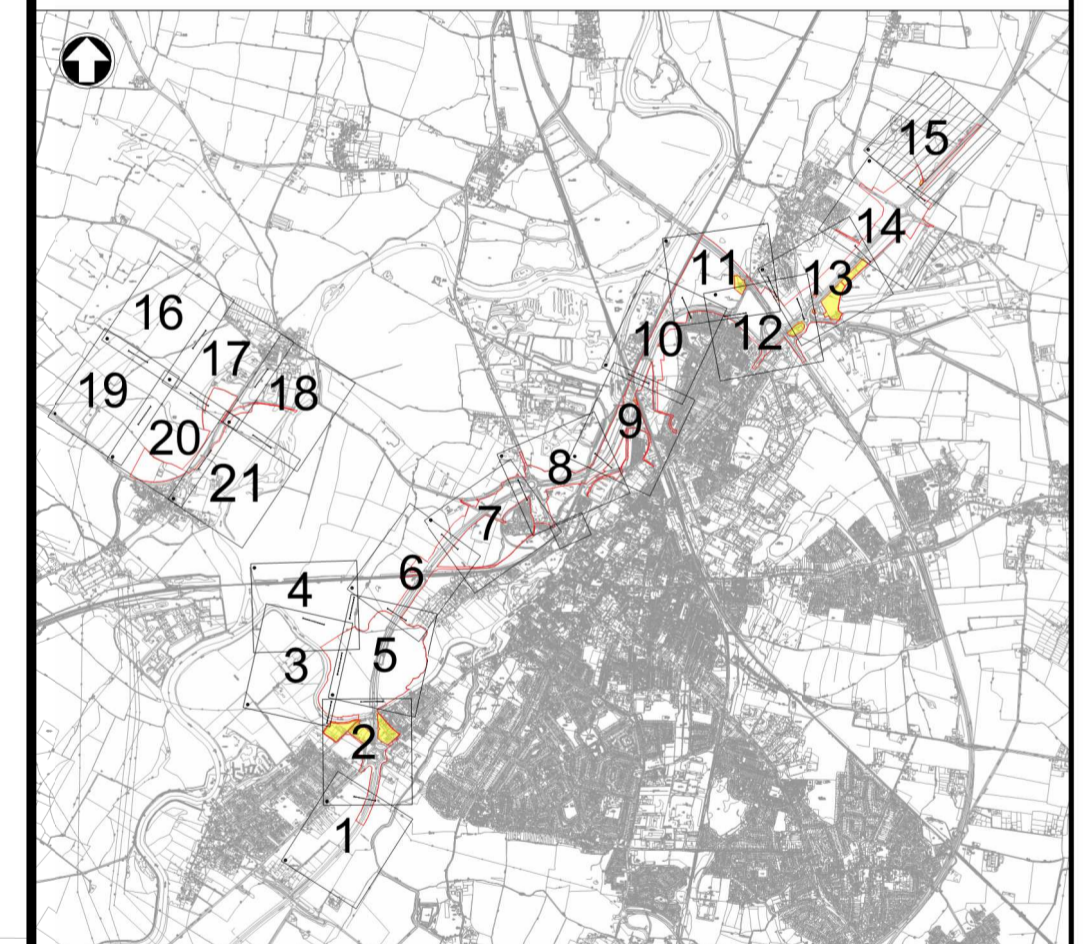

CONTINUED ON SHEET 14

REV. C01	DATE 15/02/24	DCO APPLICATION	DL	RL	HF
REV.	DATE	AMENDMENT DETAILS	ORIG	CHK'D	APP'D



PURPOSE OF ISSUE: **DCO APPLICATION**


DEVELOPMENT CONSENT ORDER NUMBER: **TR010065**


PROJECT TITLE: **A46 NEWARK BYPASS**

DRAWING TITLE: **Appendix E.1
Tree Constraints Plan
Sheet 15 of 21**


ORIGINAL SIZE: A1	SCALE: 1:1250
-------------------	---------------

DRAWING NUMBER: HE551478	ORIGINATOR: SKAG	VOLUME: ELS	PROJECT REF NO.: HE551478
CONWI_CONW	DR	LS	30115
LOCATION	TYPE	ROLE	NUMBER
			REVISION: C01

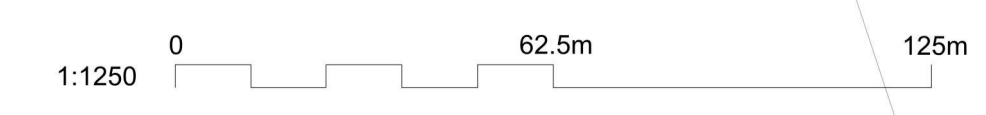

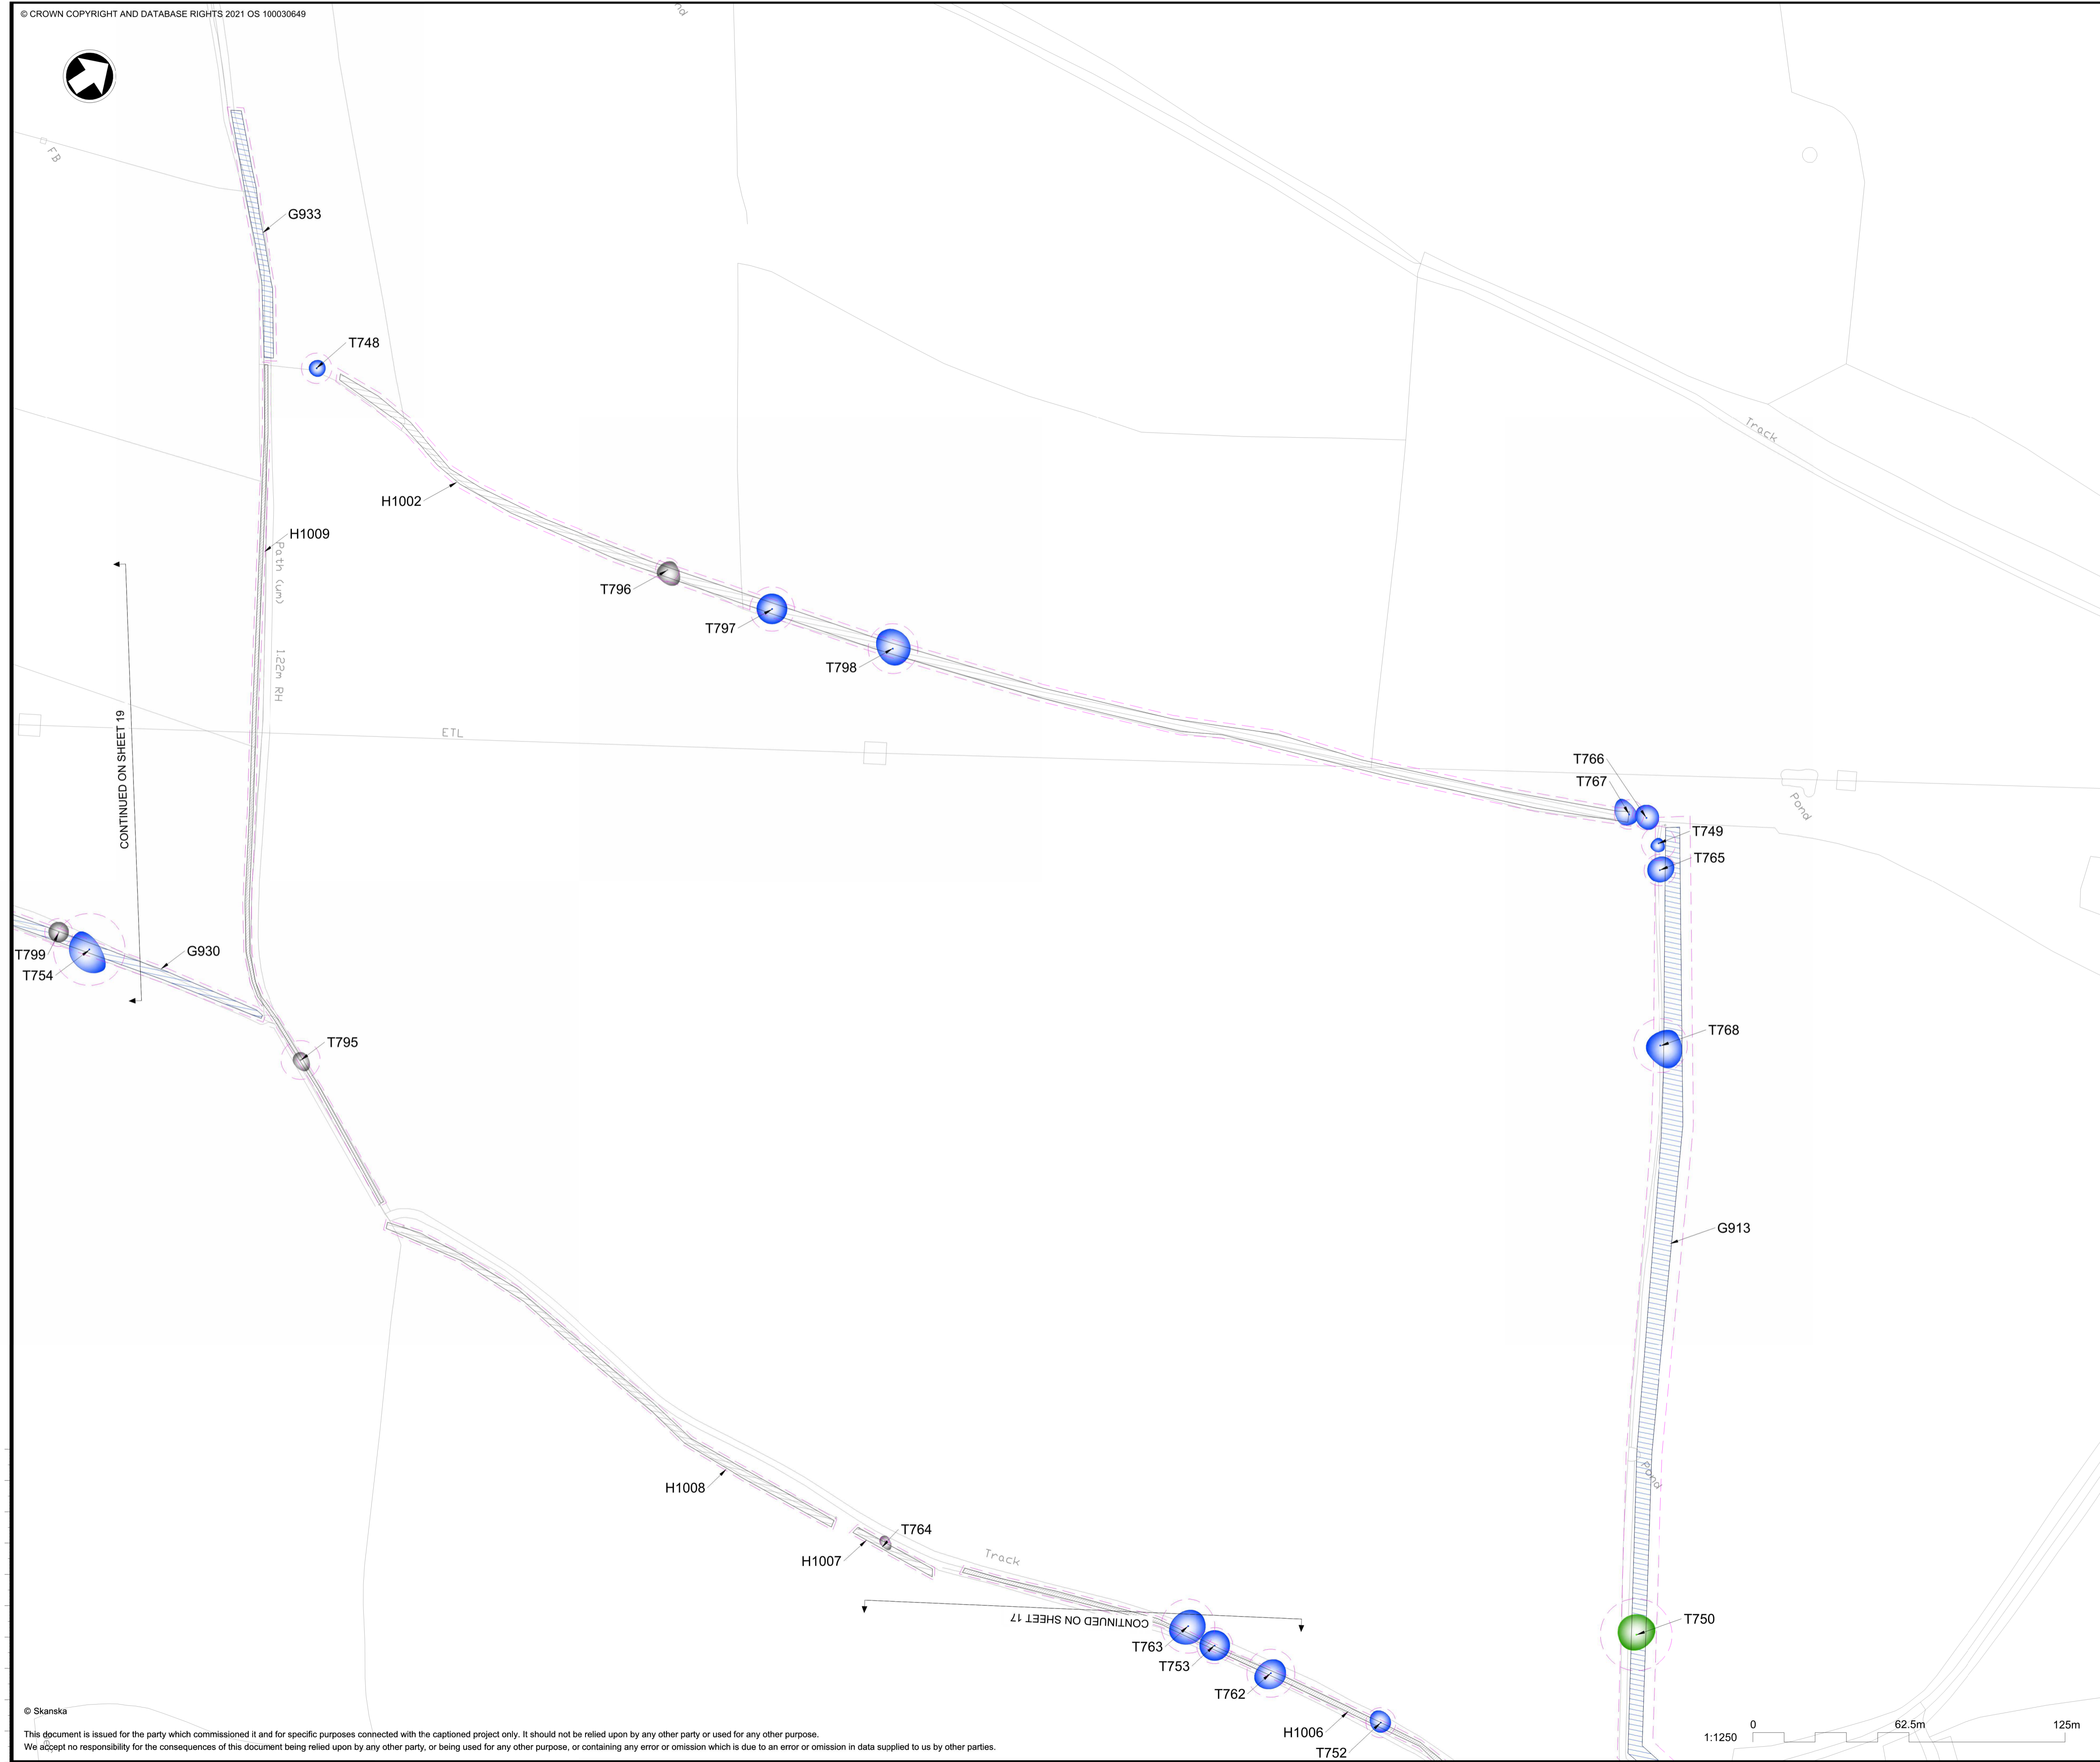

- NOTES**
1. Do not scale from this drawing.
 2. Dimensions are in metres unless stated otherwise.
 3. Arboricultural key symbols are shown on drawing: HE551478-SKAG-ELS-CCNWI_CONW-DR-LS-30100.
 4. To be read in conjunction with the Arboricultural Impact Assessment (TR010065/APP/6.3), the Environmental Statement (TR010065/APP/6.1), and the Draft DCO (TR010065/APP/3.1).

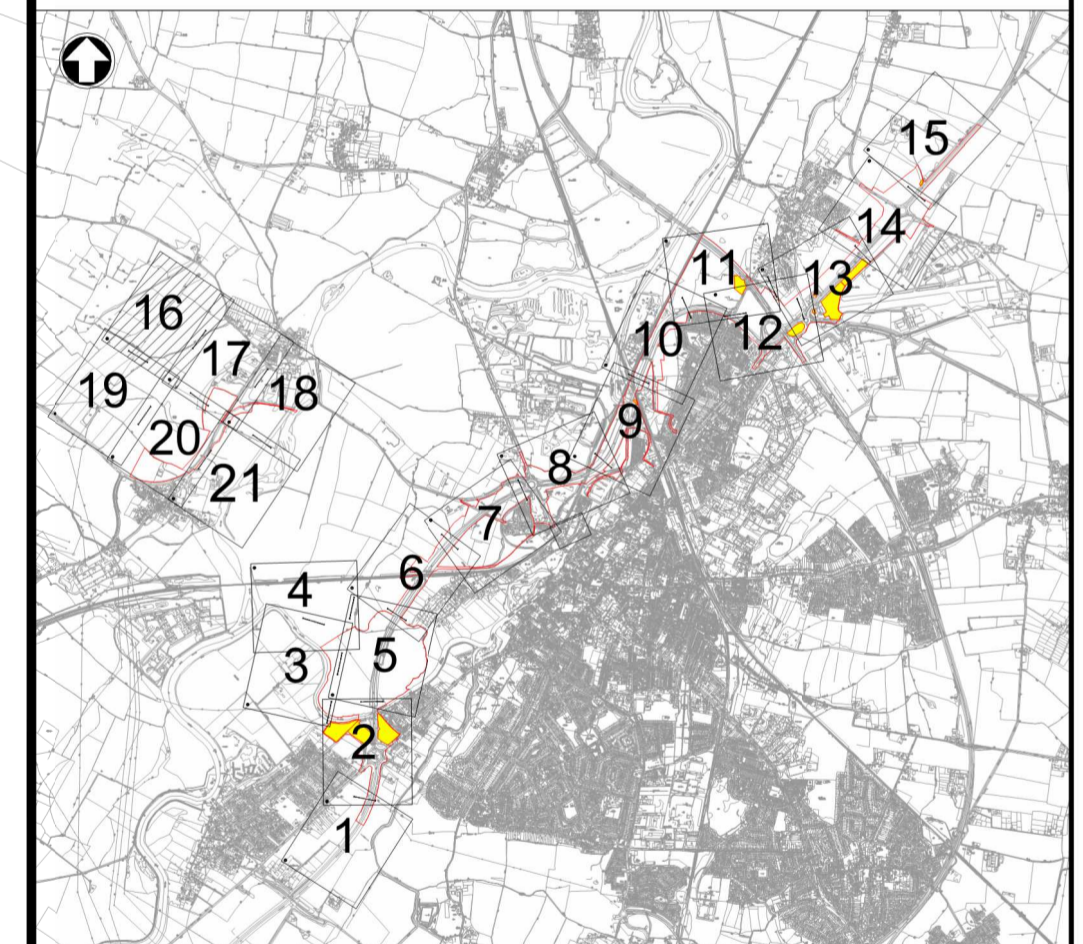

C01	15/02/24	DCO APPLICATION	DL	RL	HF
REV.	DATE	AMENDMENT DETAILS	ORIG	CHK'D	APP'D

CLIENT
 national highways


PURPOSE OF ISSUE
 DCO APPLICATION

DEVELOPMENT CONSENT ORDER NUMBER
 TR010065


PROJECT TITLE
 A46 NEWARK BYPASS

DRAWING TITLE
 Appendix E.1
 Tree Constraints Plan
 Sheet 16 of 21


ORIGINAL SIZE	A1	SCALE	1:1250	PROJECT REF NO.	HE551478
DRAWING NUMBER	HE551478	ORIGINATOR	SKAG	VOLUME	ELS
CONWI_CONW	DR	LS	30116	REVISION	C01
LOCATION	TYPE	ROLE	NUMBER		

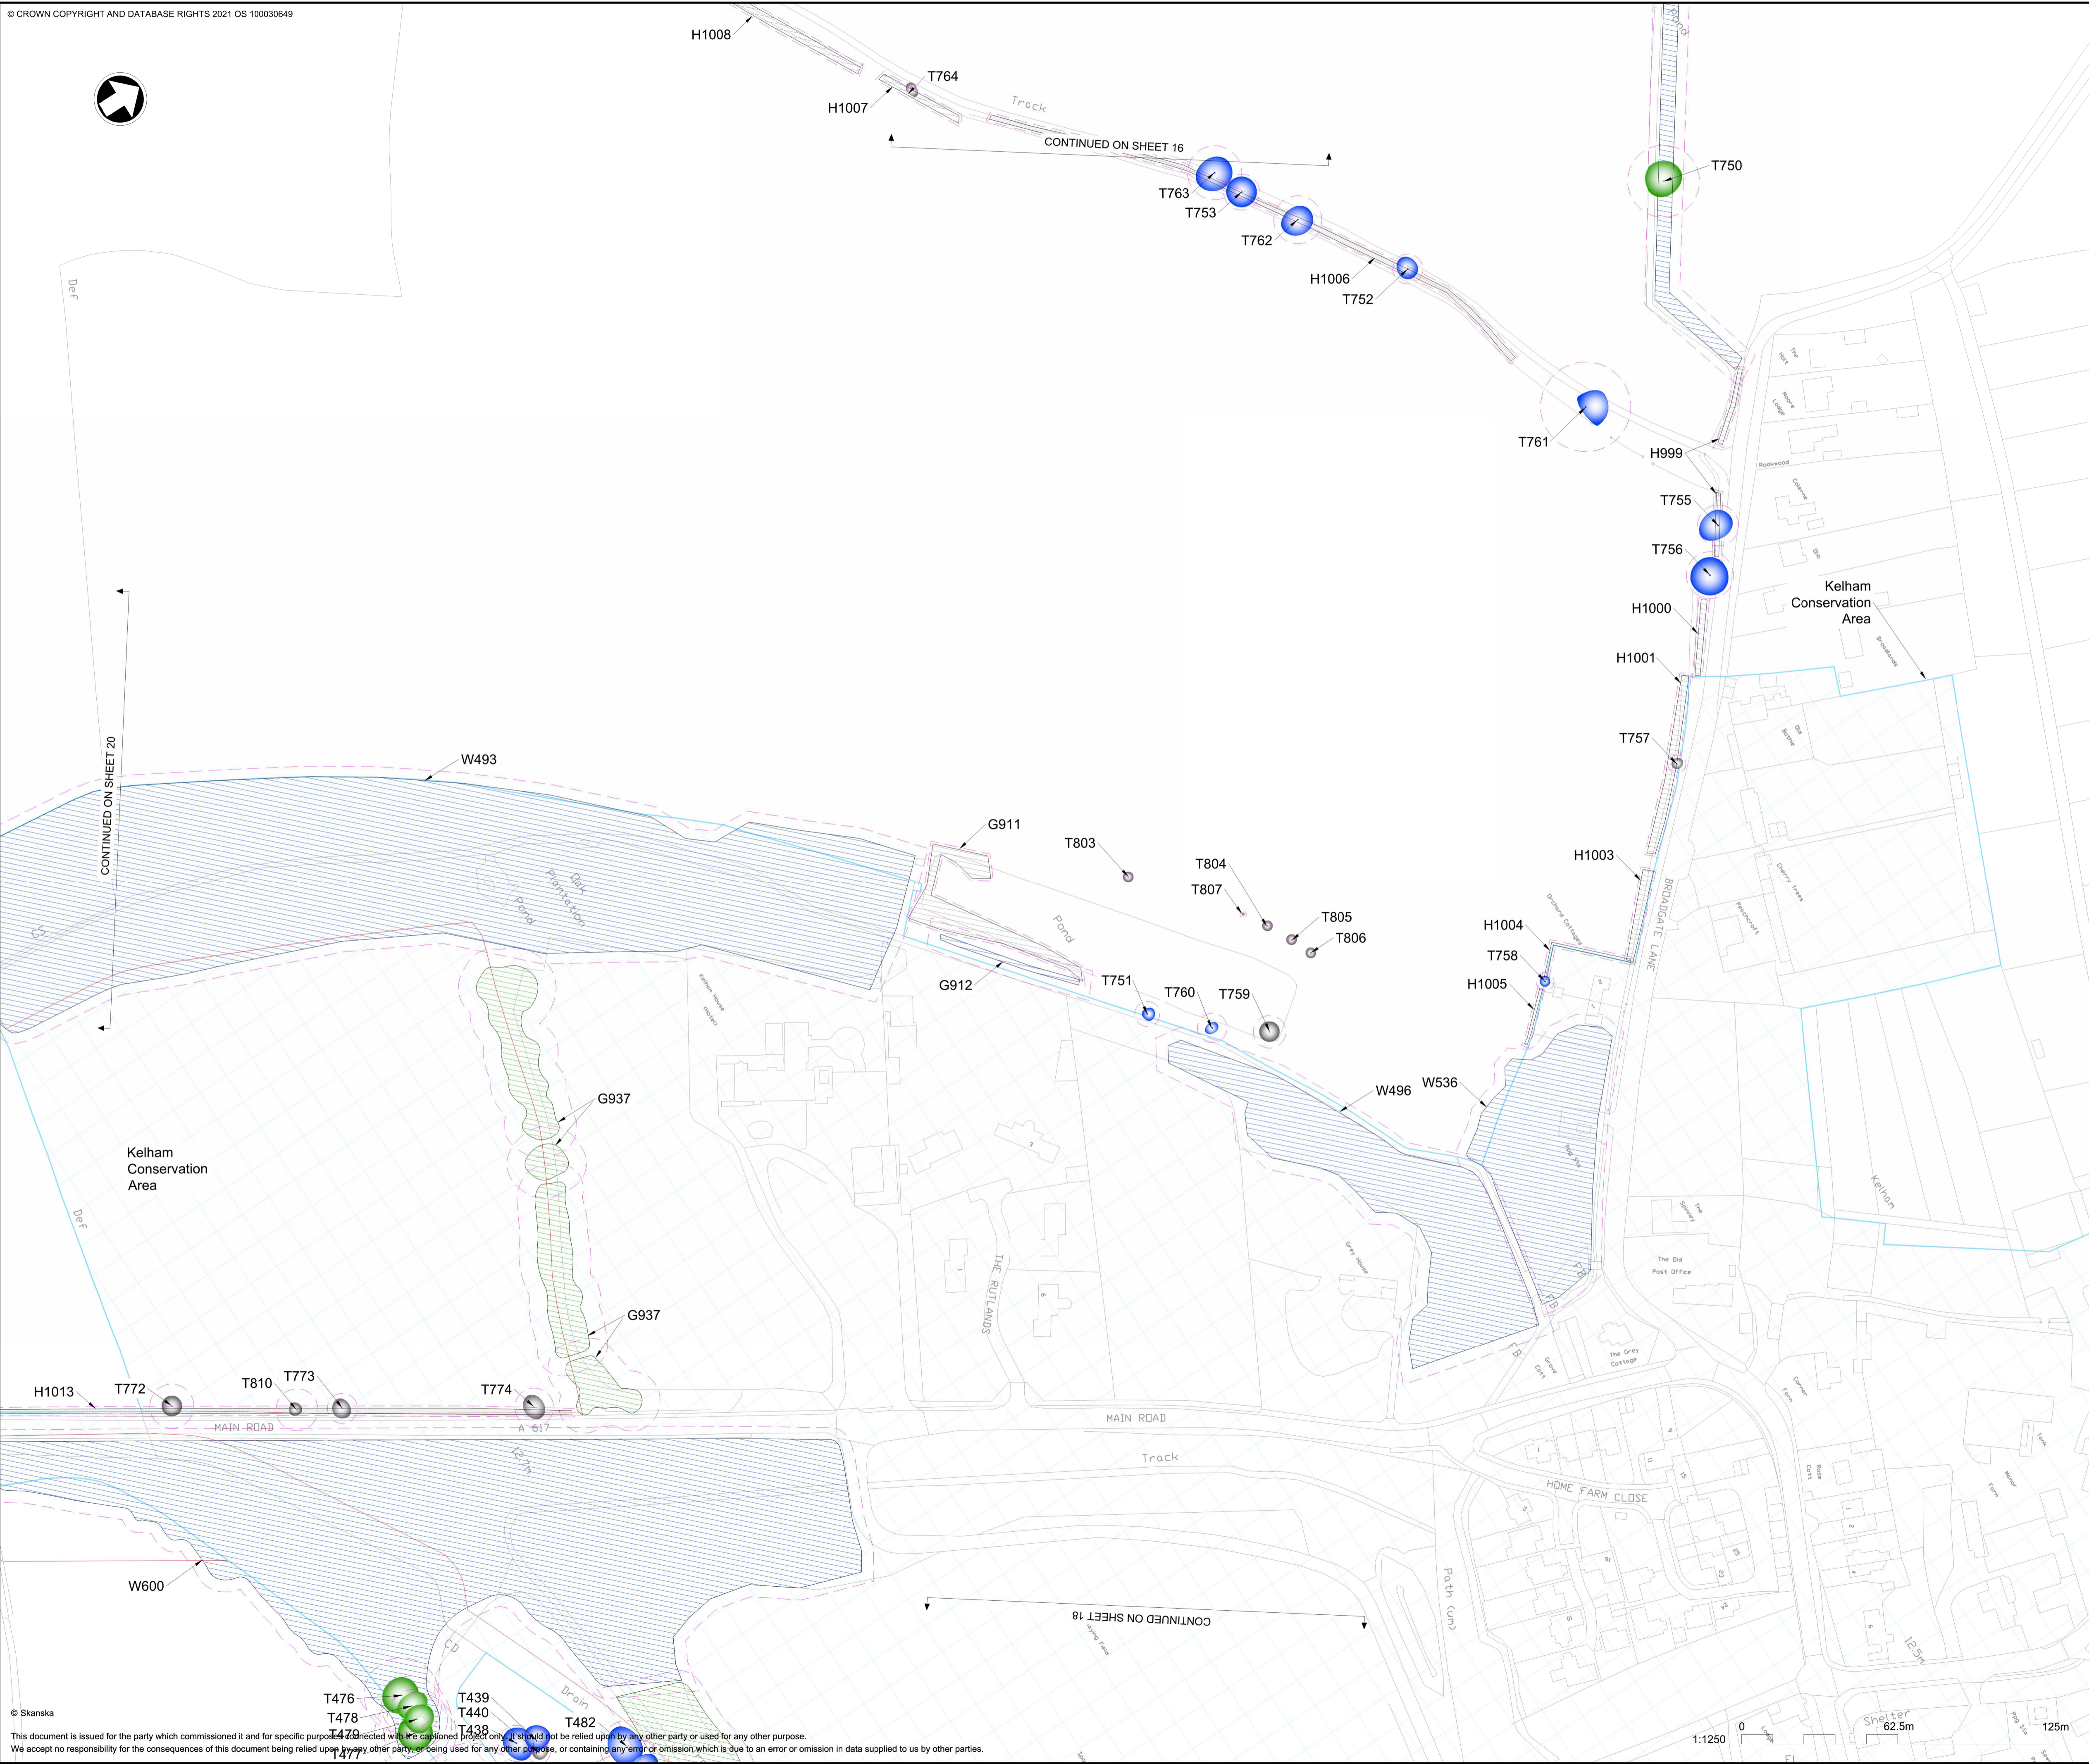


- NOTES**
1. Do not scale from this drawing.
 2. Dimensions are in metres unless stated otherwise.
 3. Arboricultural key symbols are shown on drawing: HE551478-SKAG-ELS-CONWI_CONW-DR-LS-30100.
 4. To be read in conjunction with the Arboricultural Impact Assessment (TR010065/APP/6.3), the Environmental Statement (TR010065/APP/6.1), and the Draft DCO (TR010065/APP/3.1).

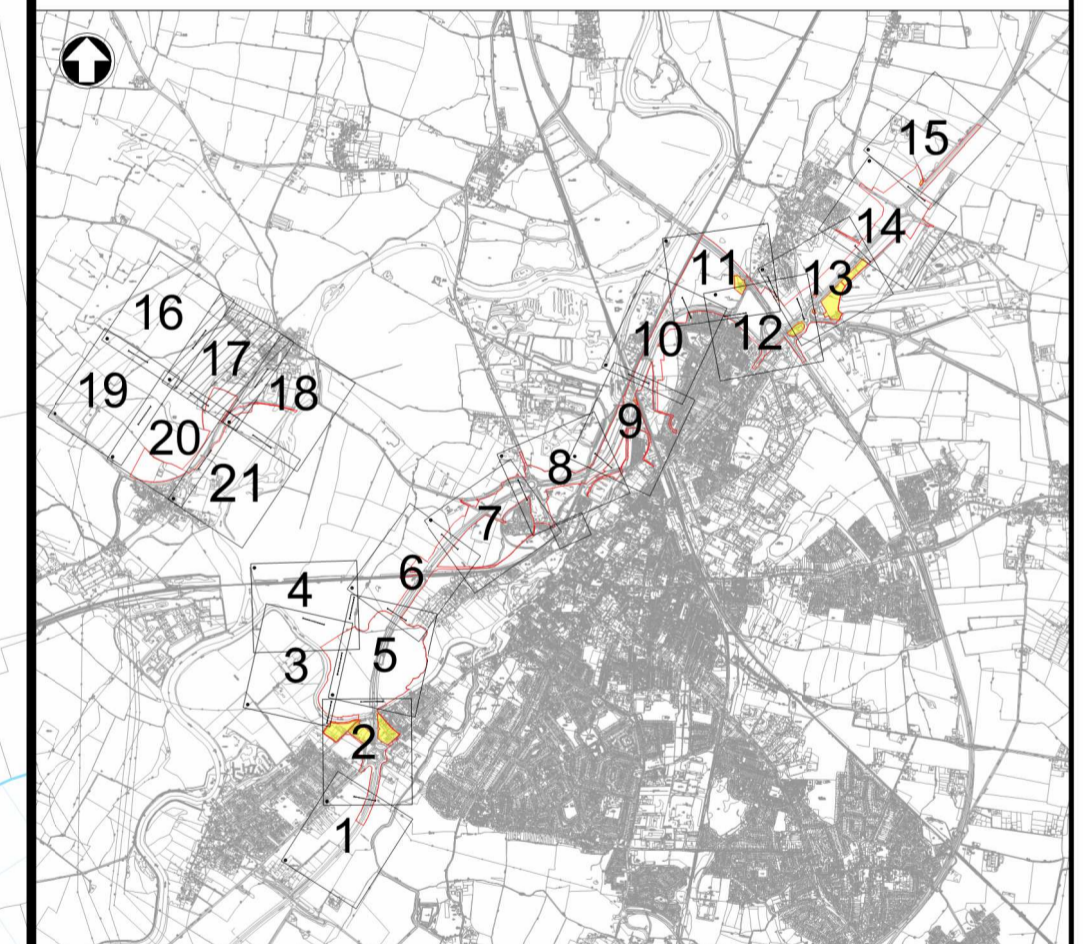

C01	15/02/24	DCO APPLICATION	DL	RL	HF
REV.	DATE	AMENDMENT DETAILS	ORIG	CHK'D	APP'D
CLIENT					
national highways					
PURPOSE OF ISSUE					
DCO APPLICATION					
DEVELOPMENT CONSENT ORDER NUMBER					
TR010065					
PROJECT TITLE					
A46 NEWARK BYPASS					
DRAWING TITLE					
Appendix E.1 Tree Constraints Plan Sheet 17 of 21					
ORIGINAL SIZE			SCALE		
A1			1:1250		
DRAWING NUMBER		ORIGINATOR	VOLUME	PROJECT REF. NO.	
HE551478		SKAG	ELS	HE551478	
CONWI_CONW		DR	LS	30117	REVISION
LOCATION		TYPE	ROLE	NUMBER	C01

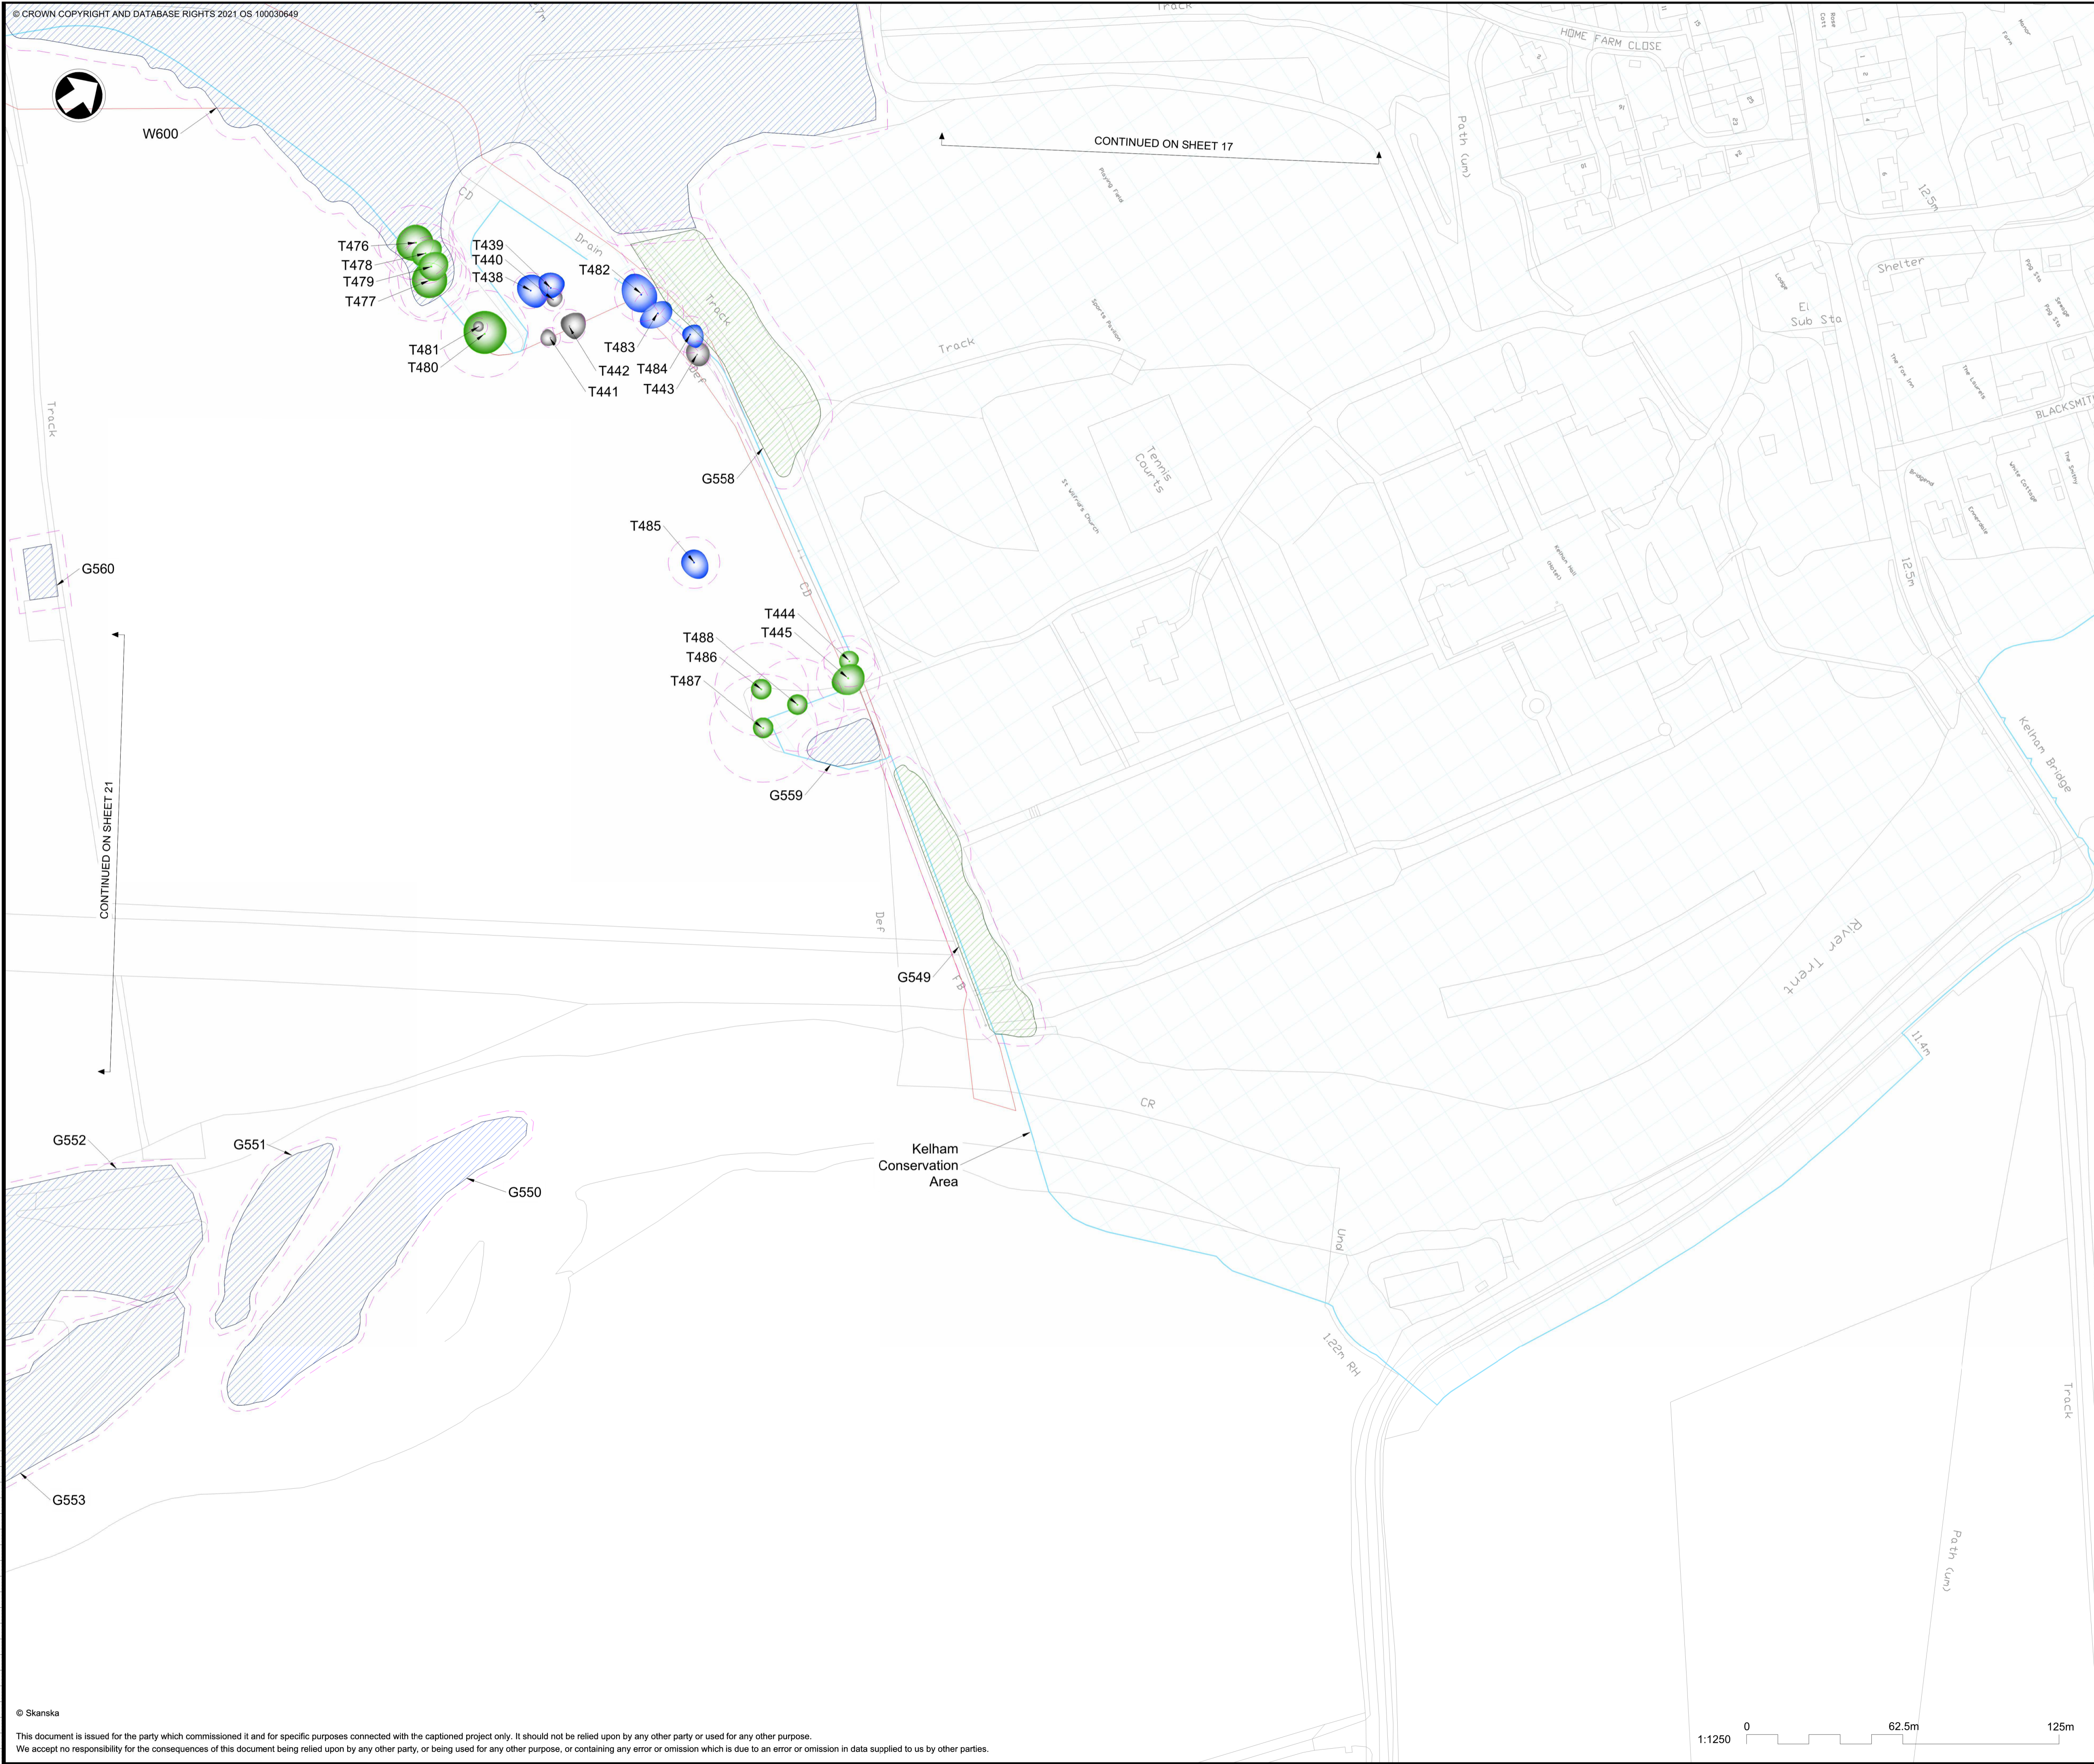

- NOTES**
1. Do not scale from this drawing.
 2. Dimensions are in metres unless stated otherwise.
 3. Arboricultural key symbols are shown on drawing: HE551478-SKAG-ELS-CONWI_CONW-DR-LS-30100.
 4. To be read in conjunction with the Arboricultural Impact Assessment (TR010065/APP/6.3), the Environmental Statement (TR010065/APP/6.1), and the Draft DCO (TR010065/APP/3.1).

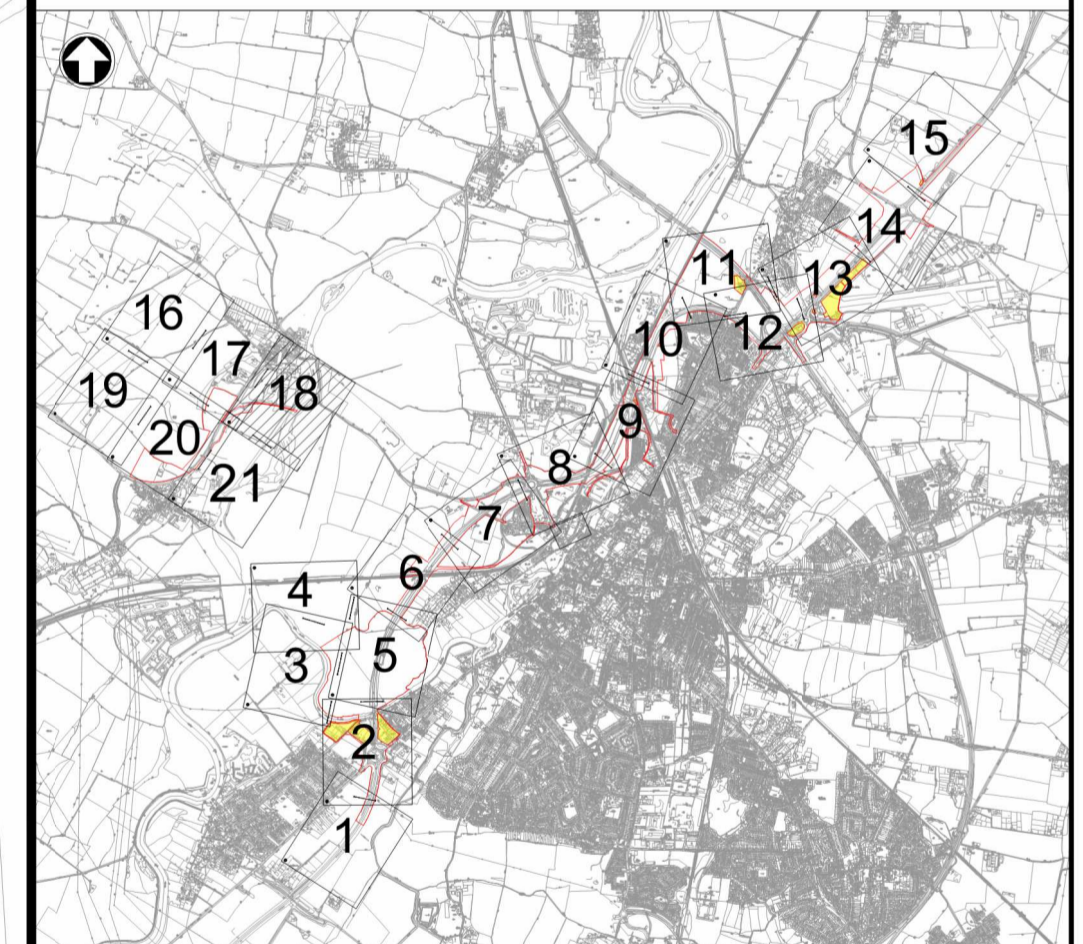

C01	15/02/24	DCO APPLICATION	DL	RL	HF
REV.	DATE	AMENDMENT DETAILS	ORIG	CHK'D	APP'D

CLIENT
 national highways

PURPOSE OF ISSUE
 DCO APPLICATION


DEVELOPMENT CONSENT ORDER NUMBER
 TR010065



PROJECT TITLE
 A46 NEWARK BYPASS

DRAWING TITLE
 Appendix E.1
 Tree Constraints Plan
 Sheet 18 of 21

ORIGINAL SIZE	A1	SCALE	1:1250
---------------	----	-------	--------

DRAWING NUMBER	ORIGINATOR	VOLUME	PROJECT REF NO.
HE551478	SKAG	ELS	HE551478
CONWI_CONW	DR	LS	30118
LOCATION	TYPE	ROLE	NUMBER
			C01

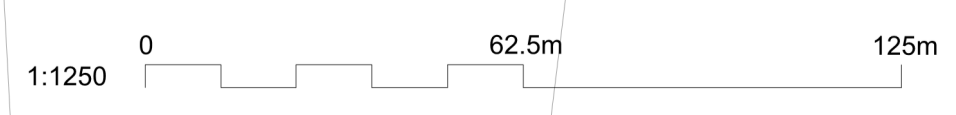


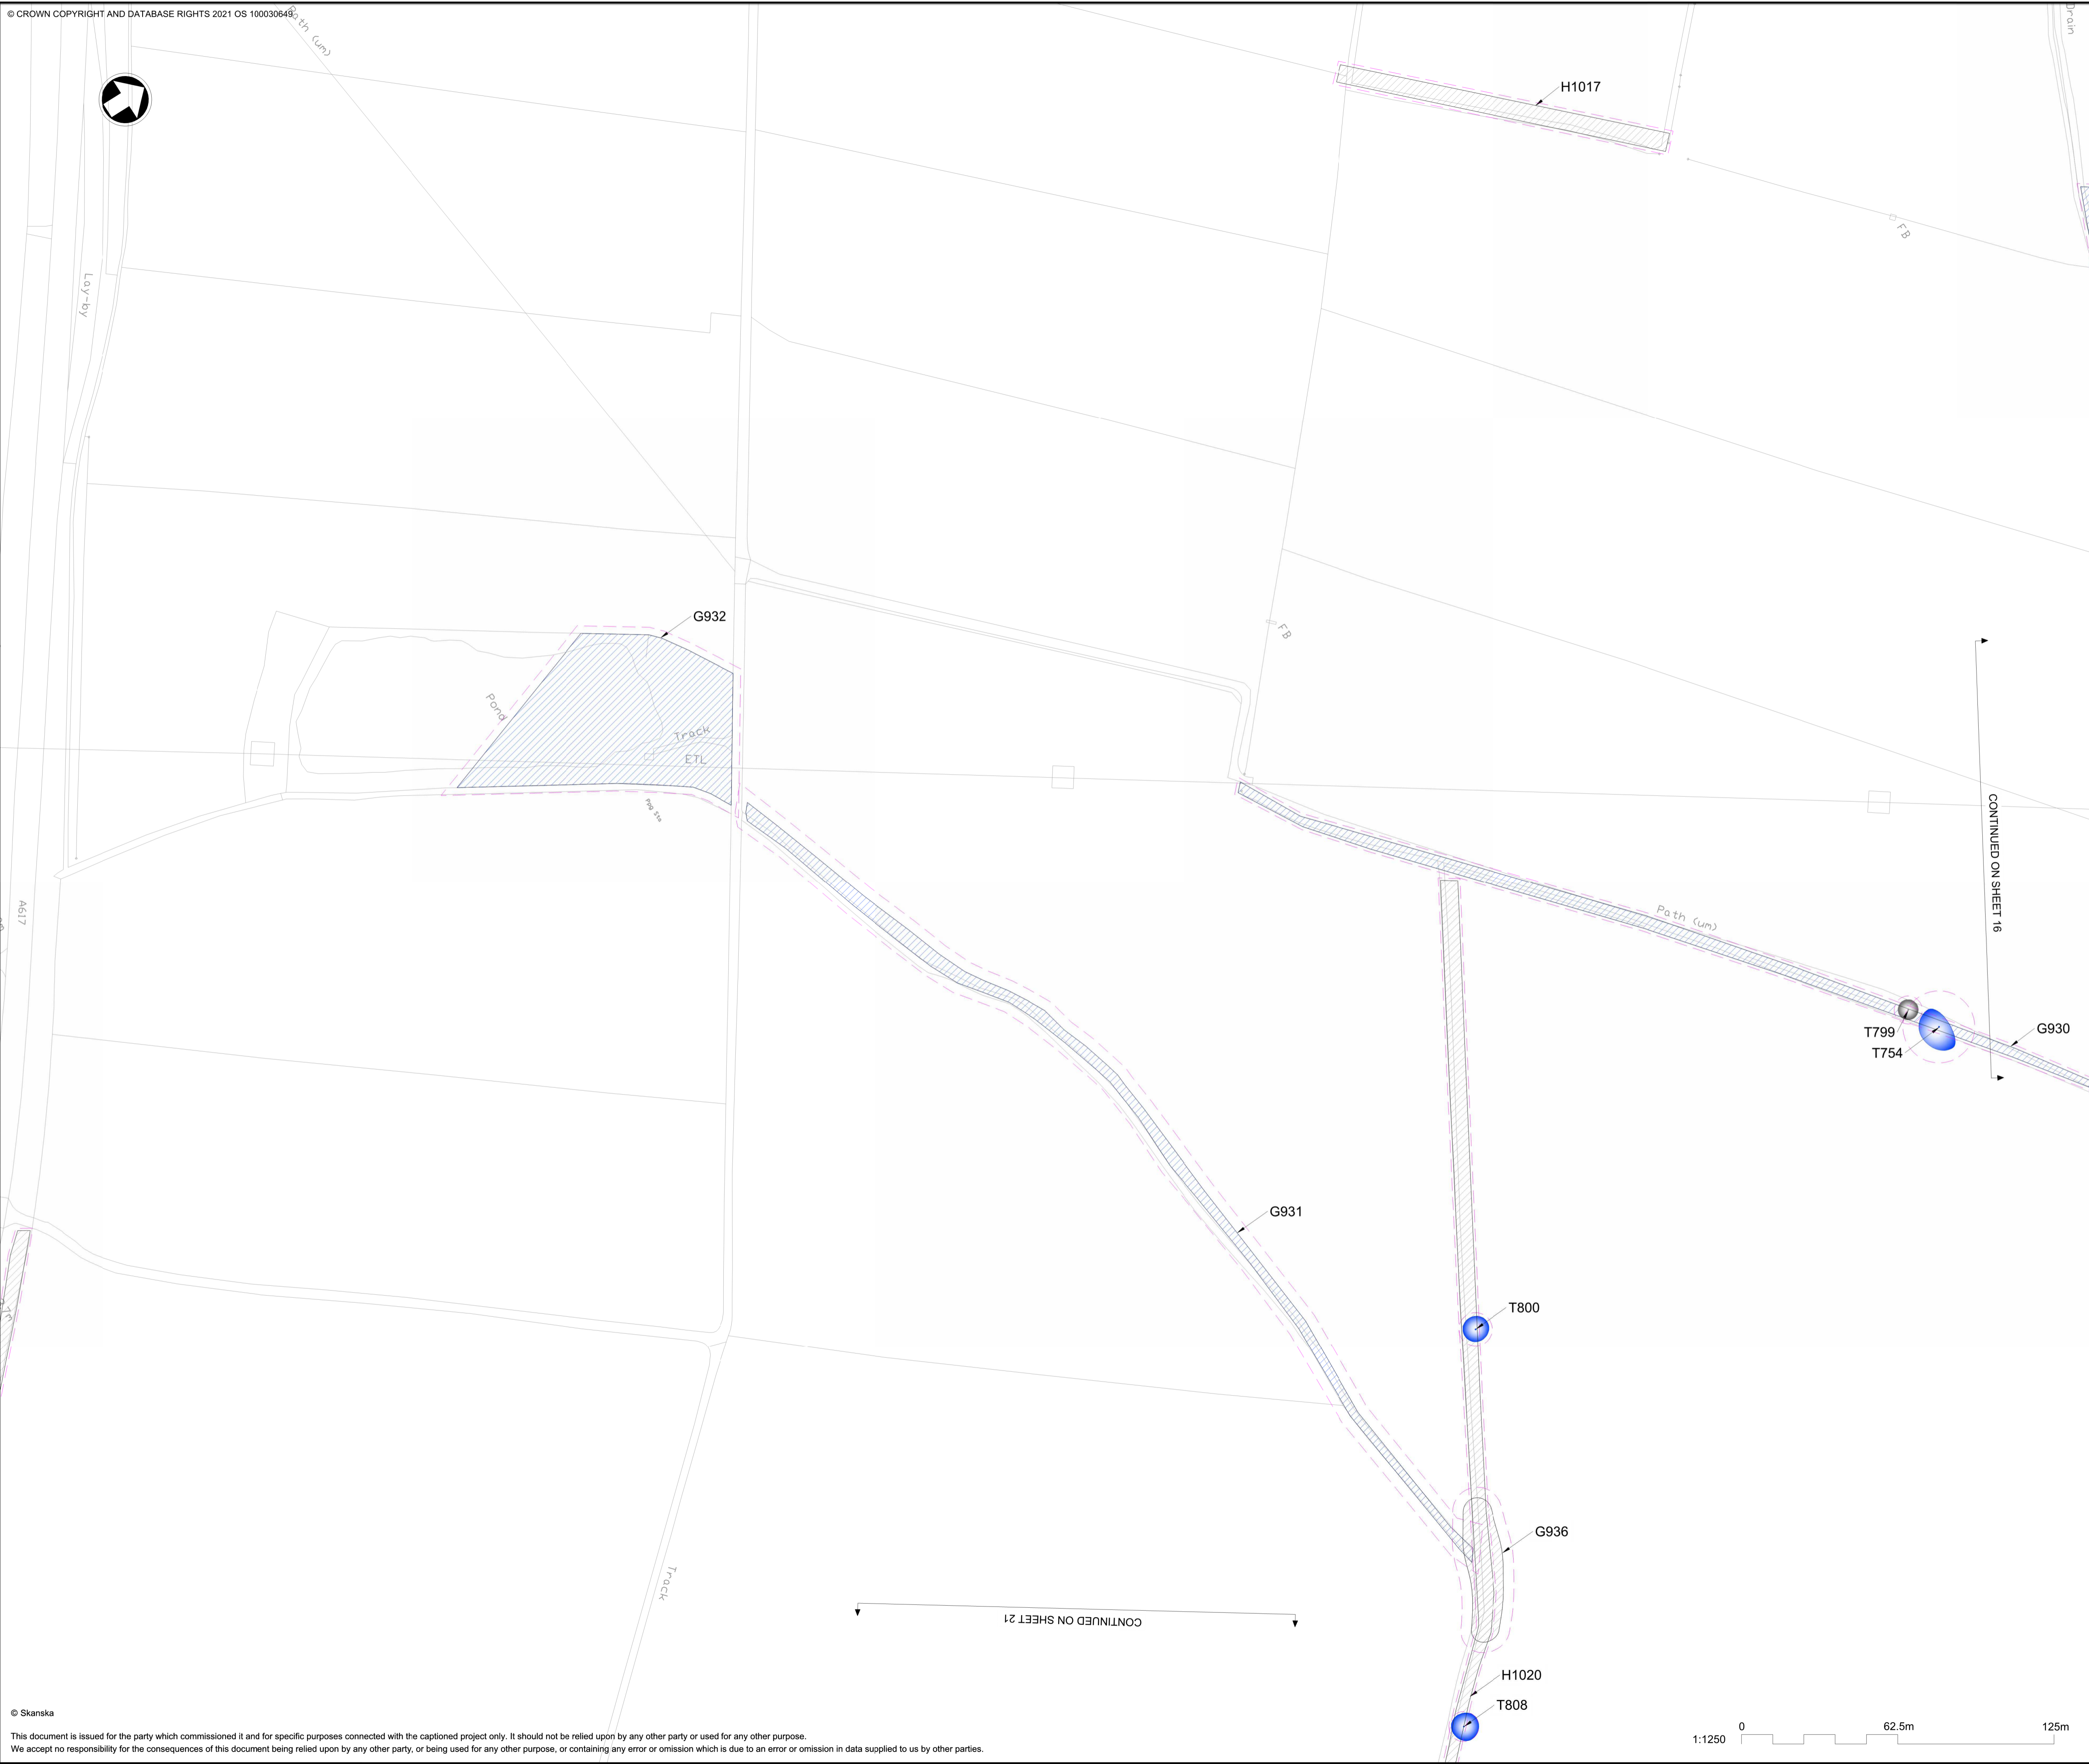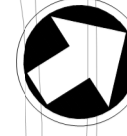

- NOTES**
1. Do not scale from this drawing.
 2. Dimensions are in metres unless stated otherwise.
 3. Arboricultural key symbols are shown on drawing: HE551478-SKAG-ELS-CCNWI_CONW-DR-LS-30100.
 4. To be read in conjunction with the Arboricultural Impact Assessment (TR010065/APP/6.3), the Environmental Statement (TR010065/APP/6.1), and the Draft DCO (TR010065/APP/3.1).

CONTINUED ON SHEET 16

CONTINUED ON SHEET 21

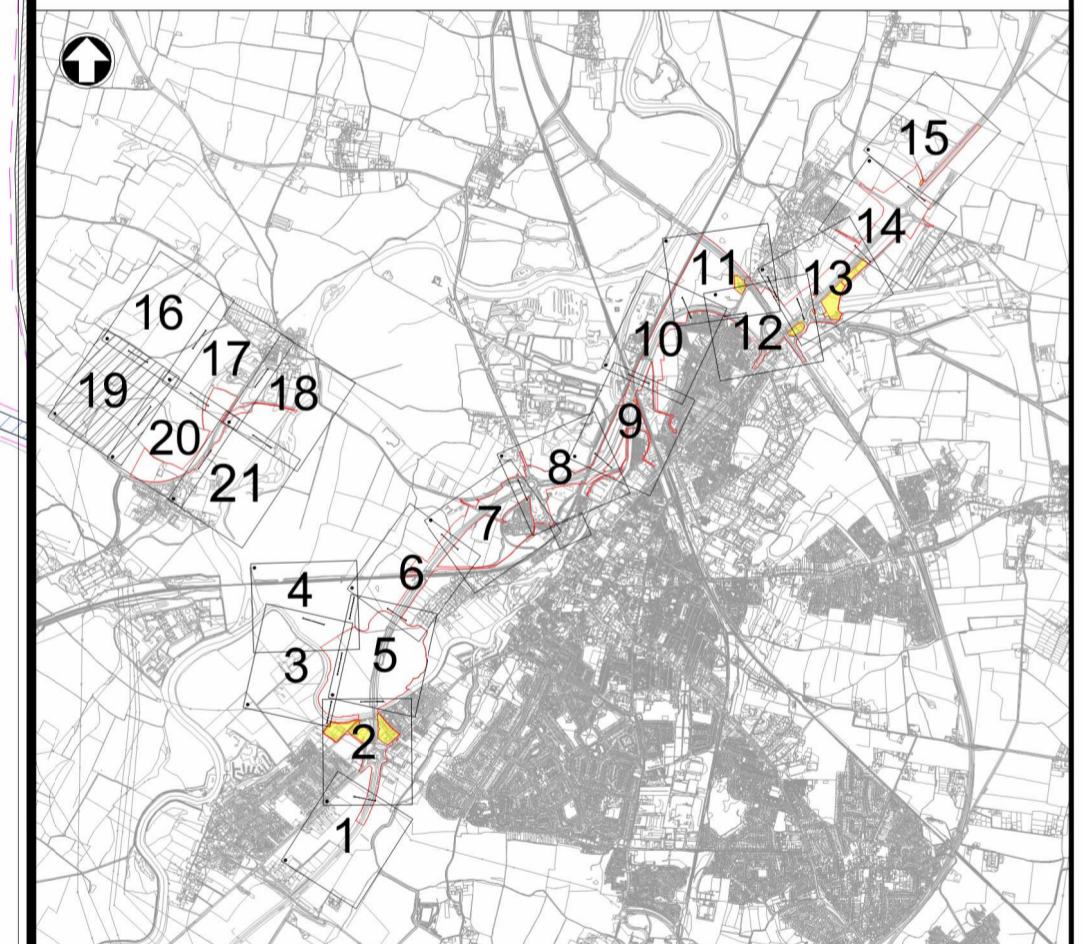

C01	15/02/24	DCO APPLICATION	DL	RL	HF
REV.	DATE	AMENDMENT DETAILS	ORIG	CHK'D	APP'D



PURPOSE OF ISSUE: DCO APPLICATION


DEVELOPMENT CONSENT ORDER NUMBER: TR010065


PROJECT TITLE: A46 NEWARK BYPASS

DRAWING TITLE: Appendix E.1
Tree Constraints Plan
Sheet 19 of 21


ORIGINAL SIZE	A1	SCALE	1:1250
---------------	----	-------	--------

DRAWING NUMBER	ORIGINATOR	VOLUME	PROJECT REF NO.
HE551478	SKAG	ELS	HE551478
CONWI_CONW	DR	LS	30119
LOCATION	TYPE	ROLE	NUMBER
			C01

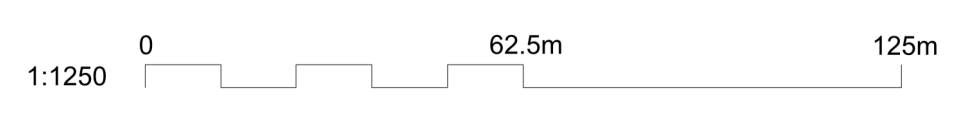

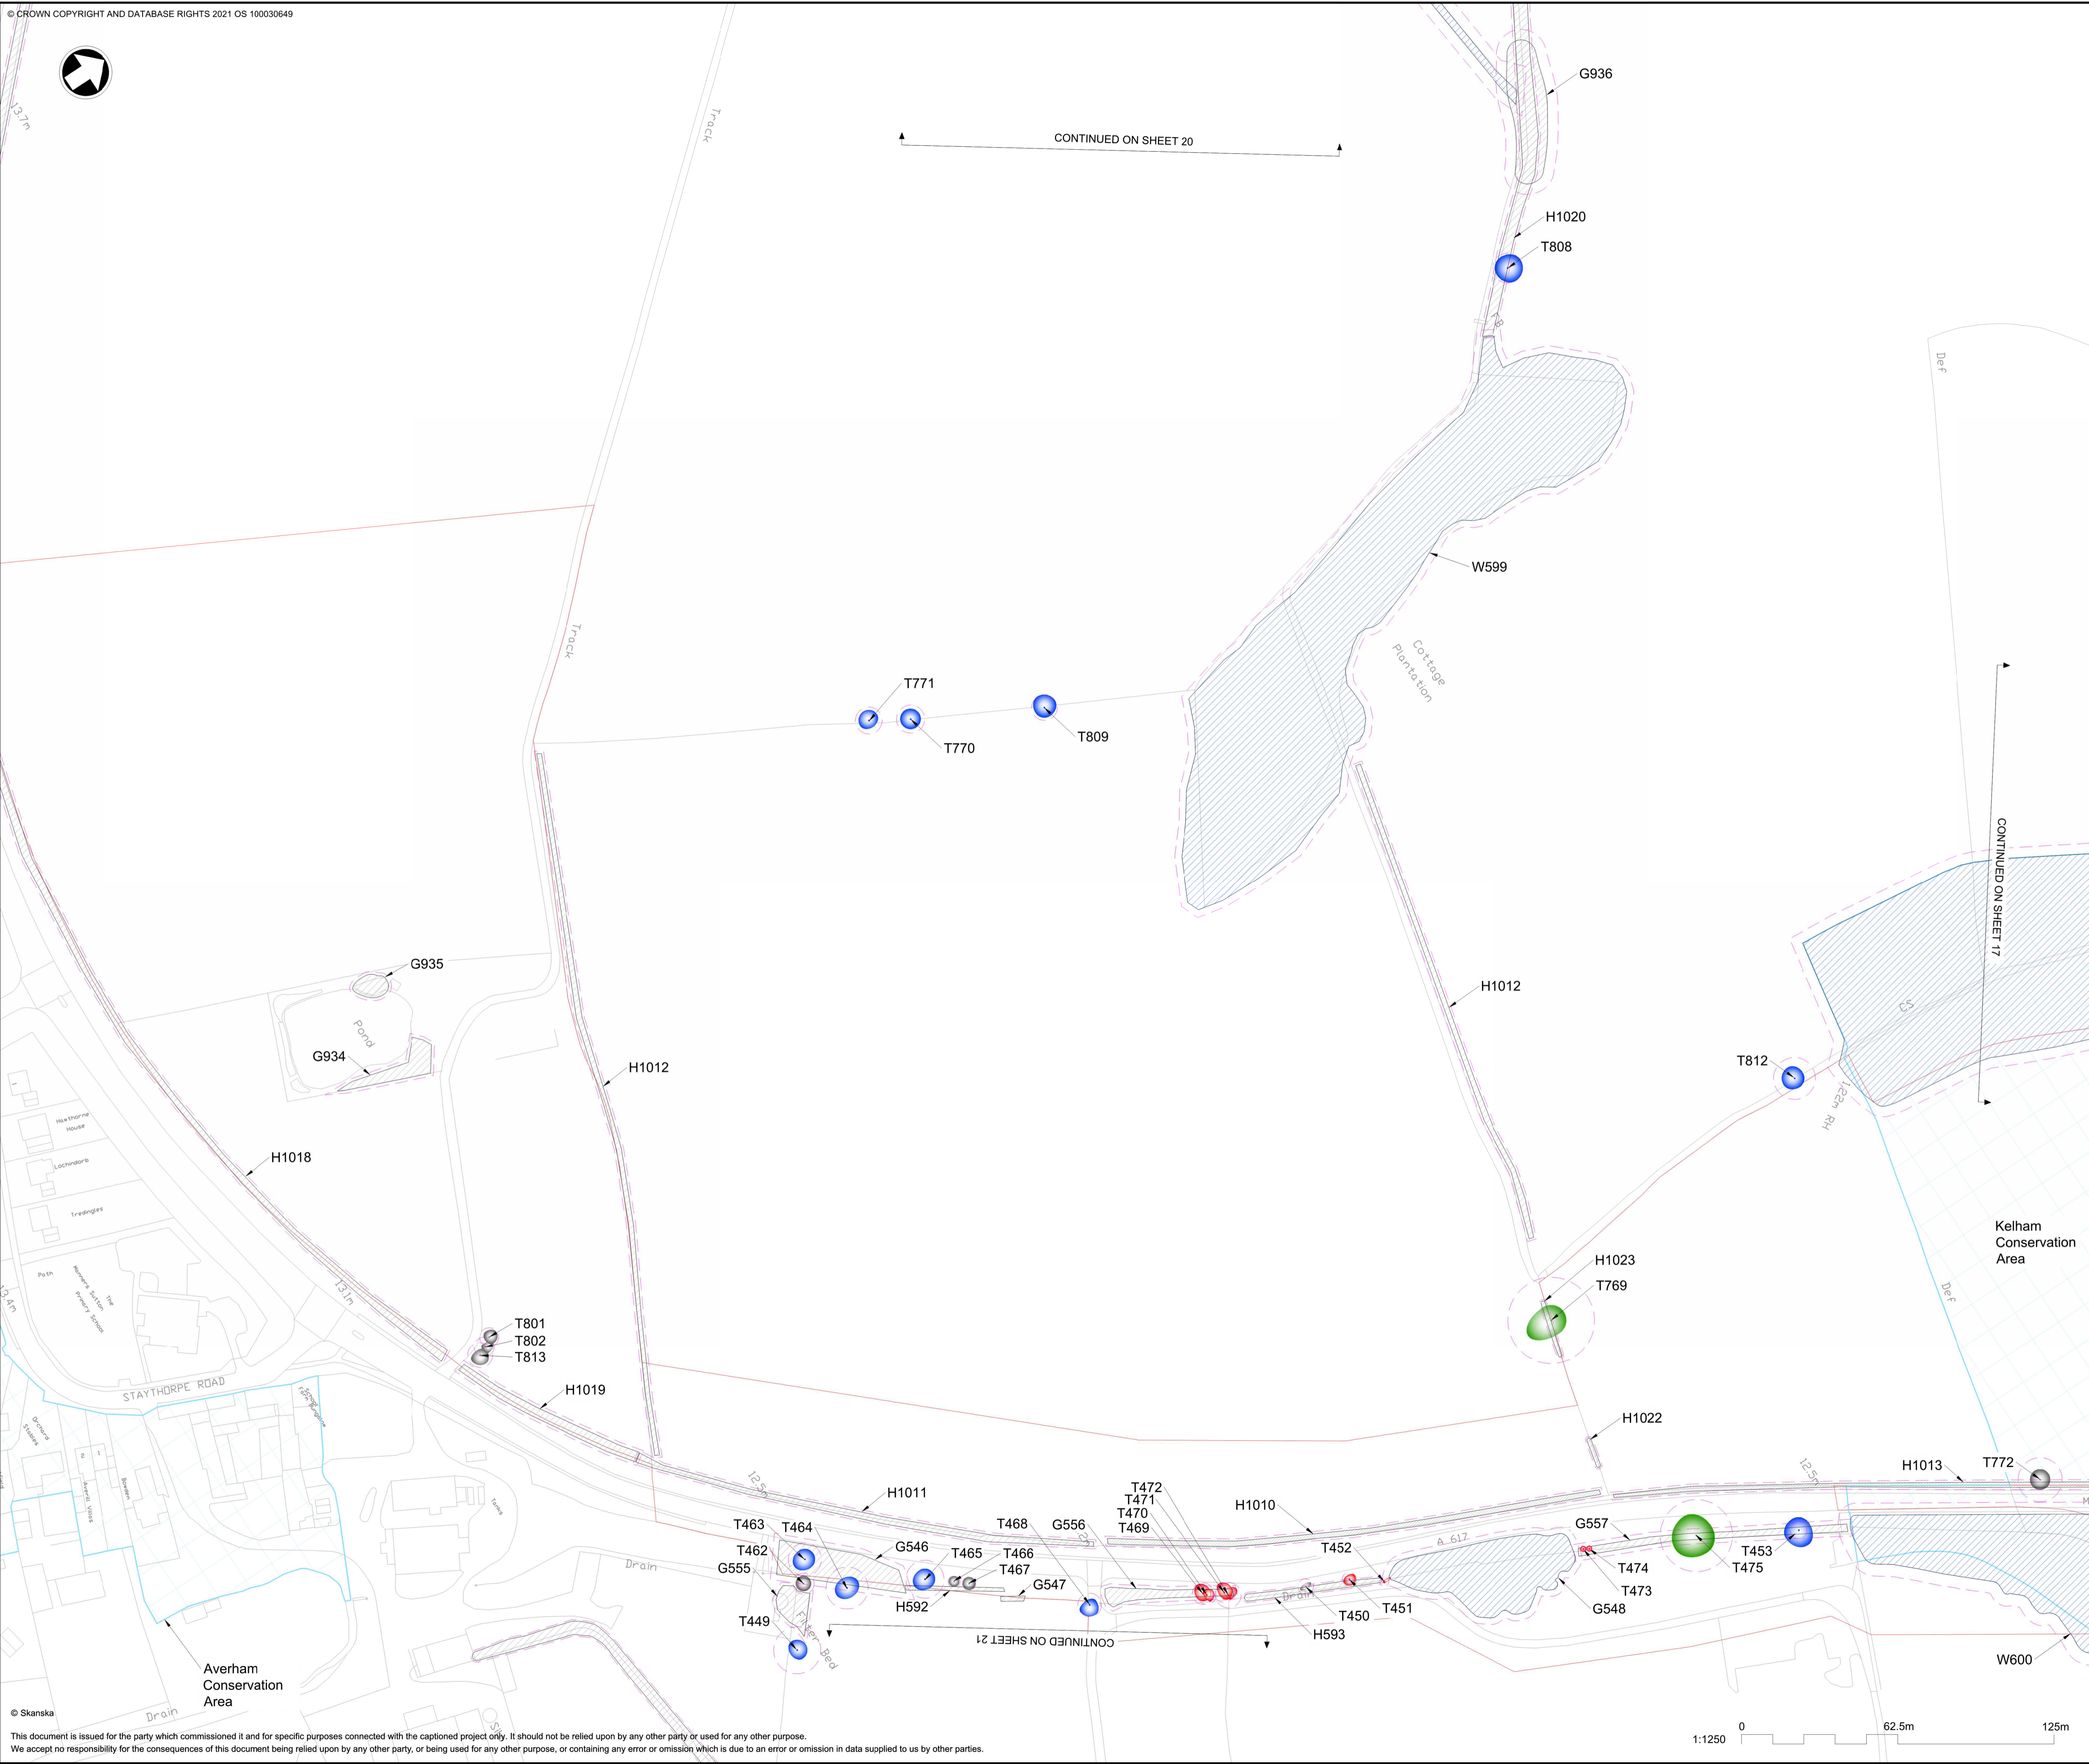

- NOTES**
1. Do not scale from this drawing.
 2. Dimensions are in metres unless stated otherwise.
 3. Arboricultural key symbols are shown on drawing: HE551478-SKAG-ELS-CCNWI_CONW-DR-LS-30100.
 4. To be read in conjunction with the Arboricultural Impact Assessment (TR010065/APP/6.3), the Environmental Statement (TR010065/APP/6.1), and the Draft DCO (TR010065/APP/3.1).

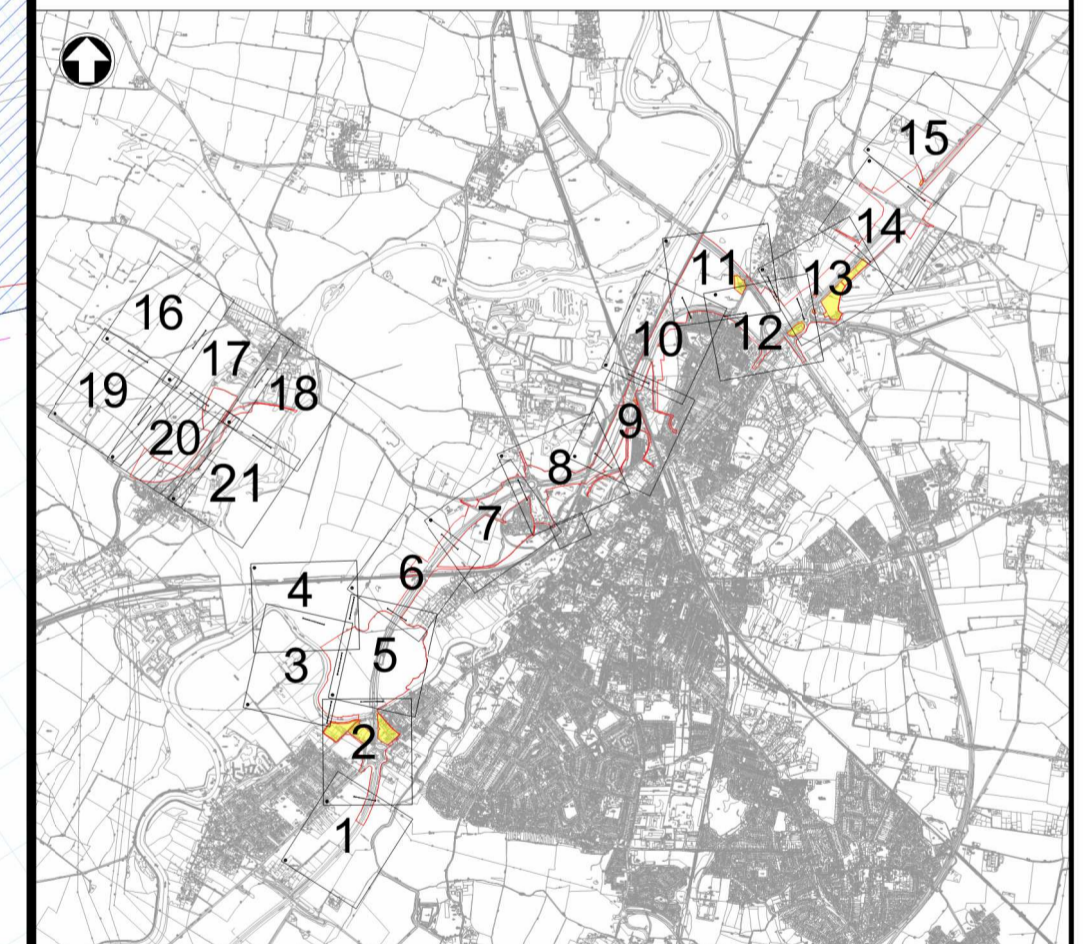

C01	15/02/24	DCO APPLICATION	DL	RL	HF
REV.	DATE	AMENDMENT DETAILS	ORIG	CHK'D	APP'D

CLIENT
 national highways

PURPOSE OF ISSUE
 DCO APPLICATION


DEVELOPMENT CONSENT ORDER NUMBER
 TR010065

PROJECT TITLE
 A46 NEWARK BYPASS


DRAWING TITLE
 Appendix E.1
 Tree Constraints Plan
 Sheet 20 of 21

ORIGINAL SIZE	A1	SCALE	1:1250
---------------	----	-------	--------

DRAWING NUMBER	ORIGINATOR	VOLUME	PROJECT REF NO.
HE551478	SKAG	ELS	HE551478
CONWI_CONW	DR	LS	REVISION
LOCATION	TYPE	ROLE	NUMBER
			C01

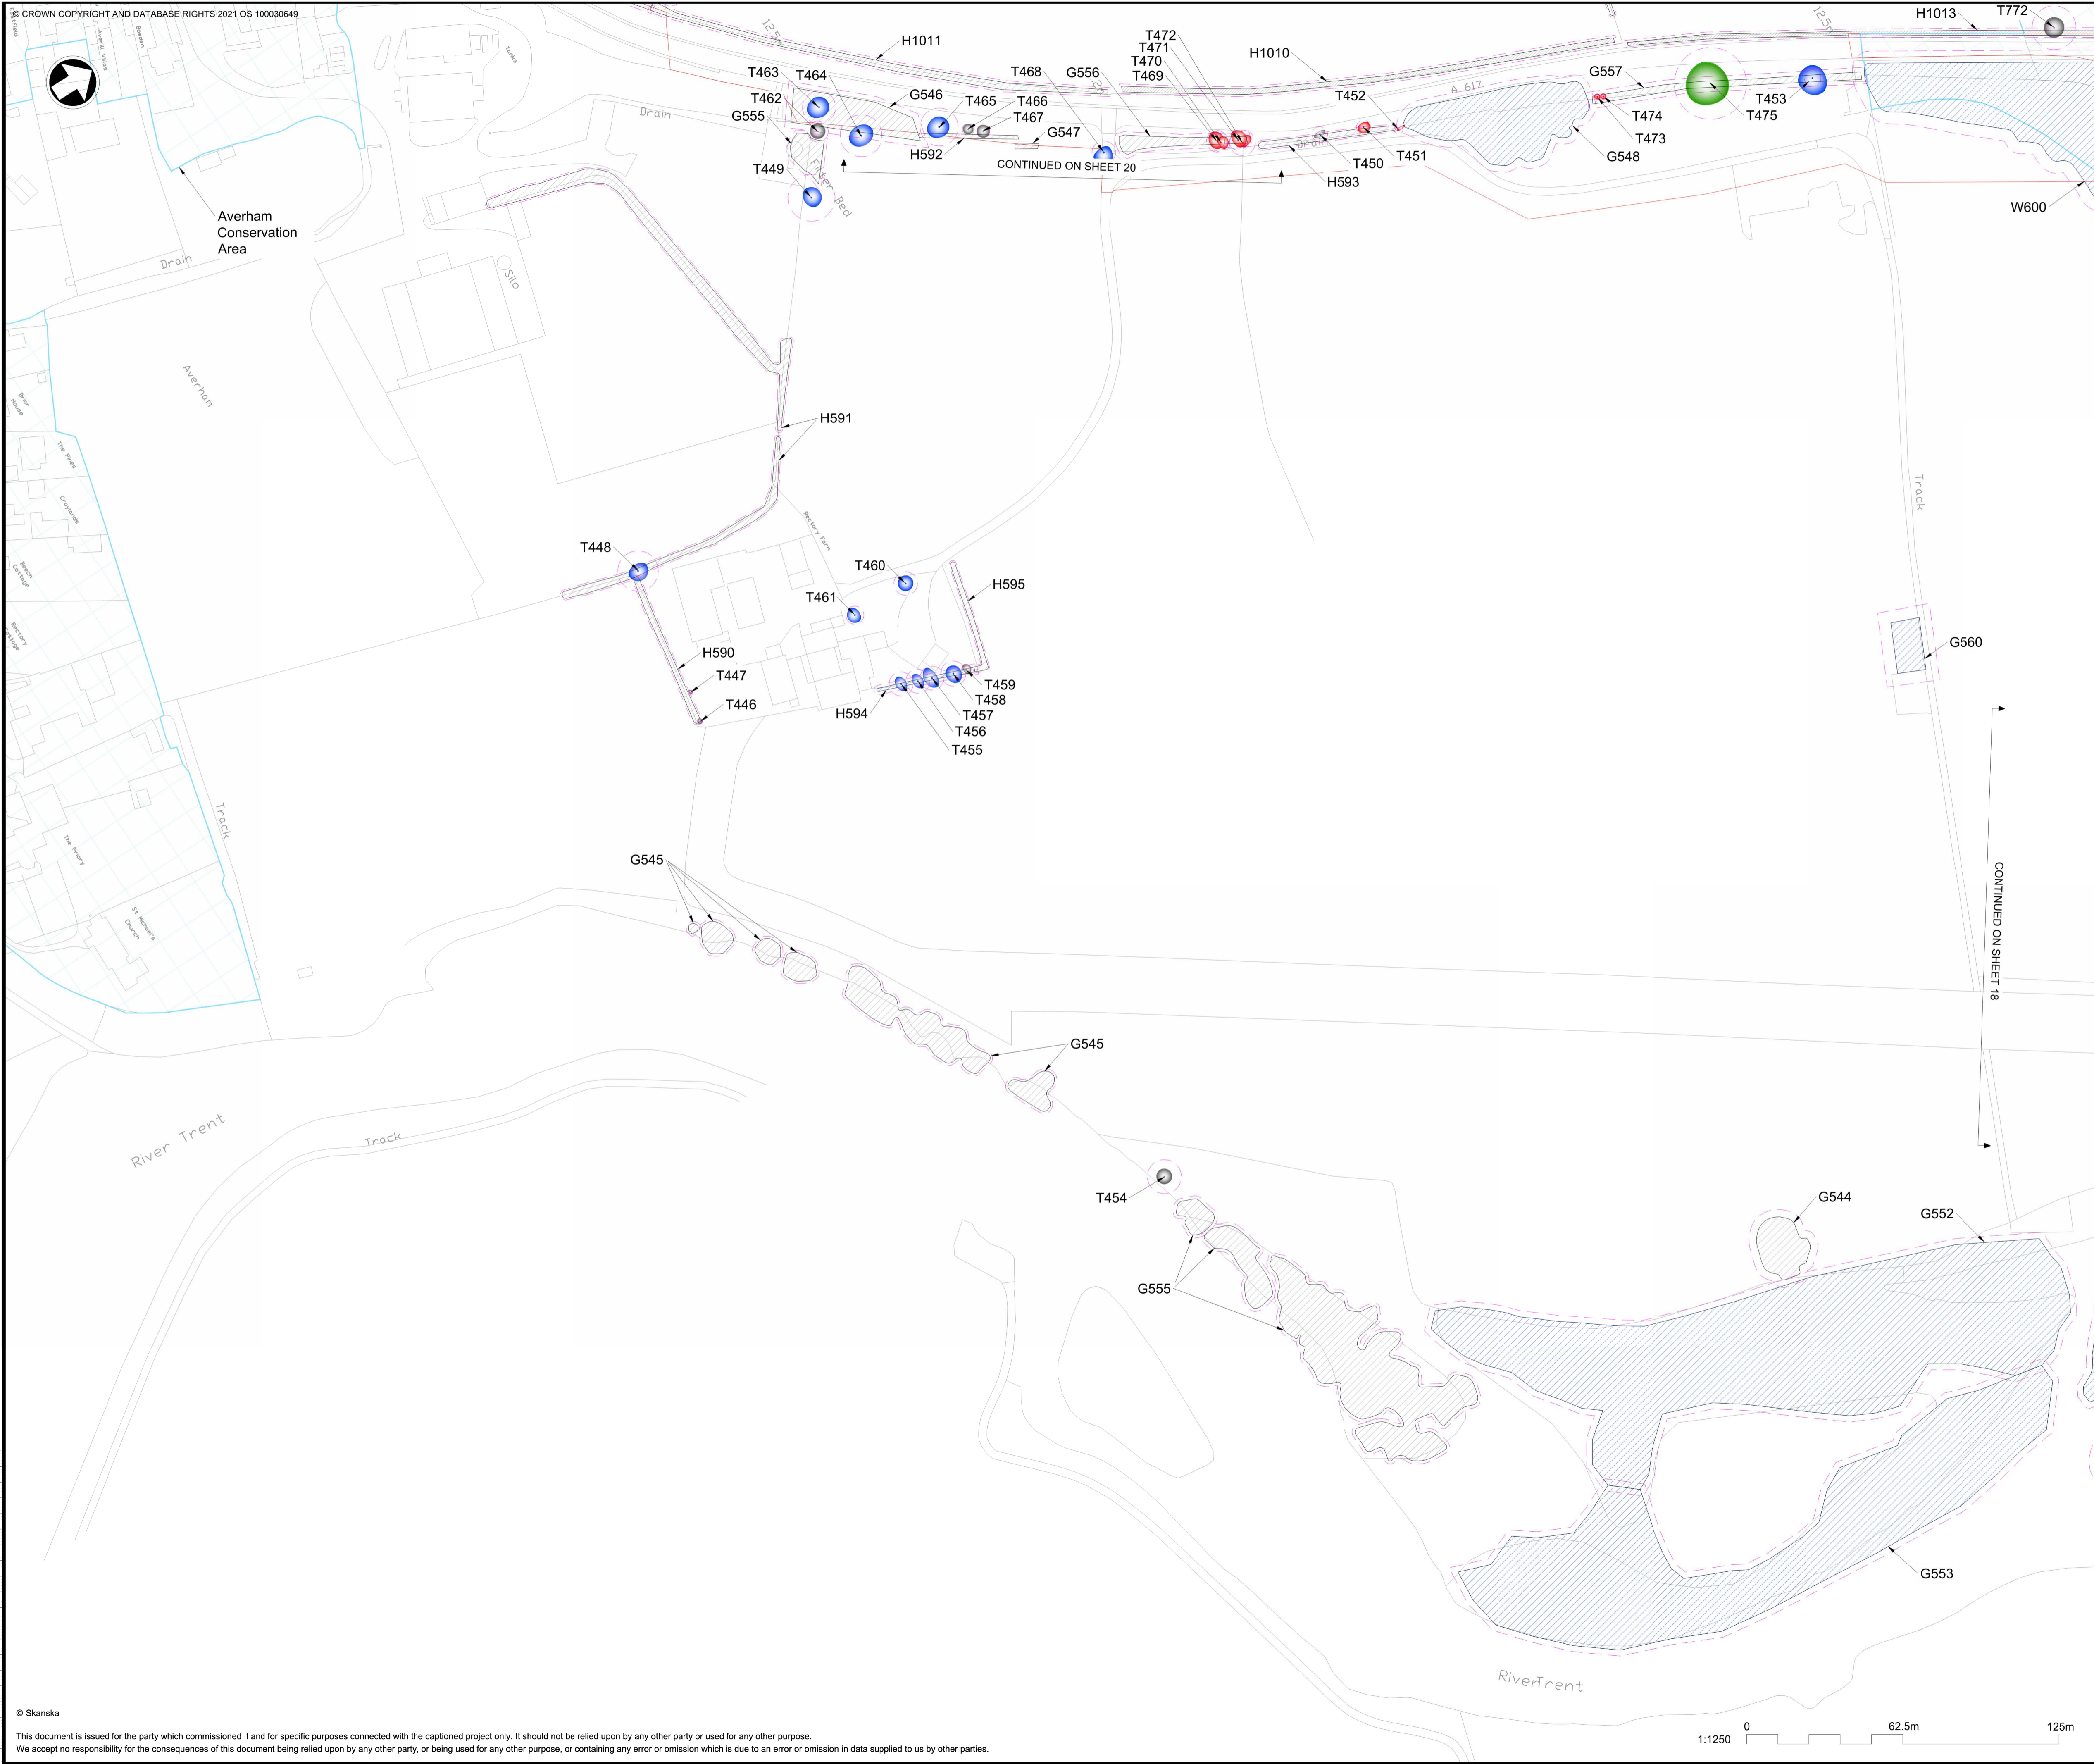

- NOTES**
1. Do not scale from this drawing.
 2. Dimensions are in metres unless stated otherwise.
 3. Arboricultural key symbols are shown on drawing: HE551478-SKAG-ELS-CONWI_CONW-DR-LS-30100.
 4. To be read in conjunction with the Arboricultural Impact Assessment (TR010065/APP/6.3), the Environmental Statement (TR010065/APP/6.1), and the Draft DCO (TR010065/APP/3.1).

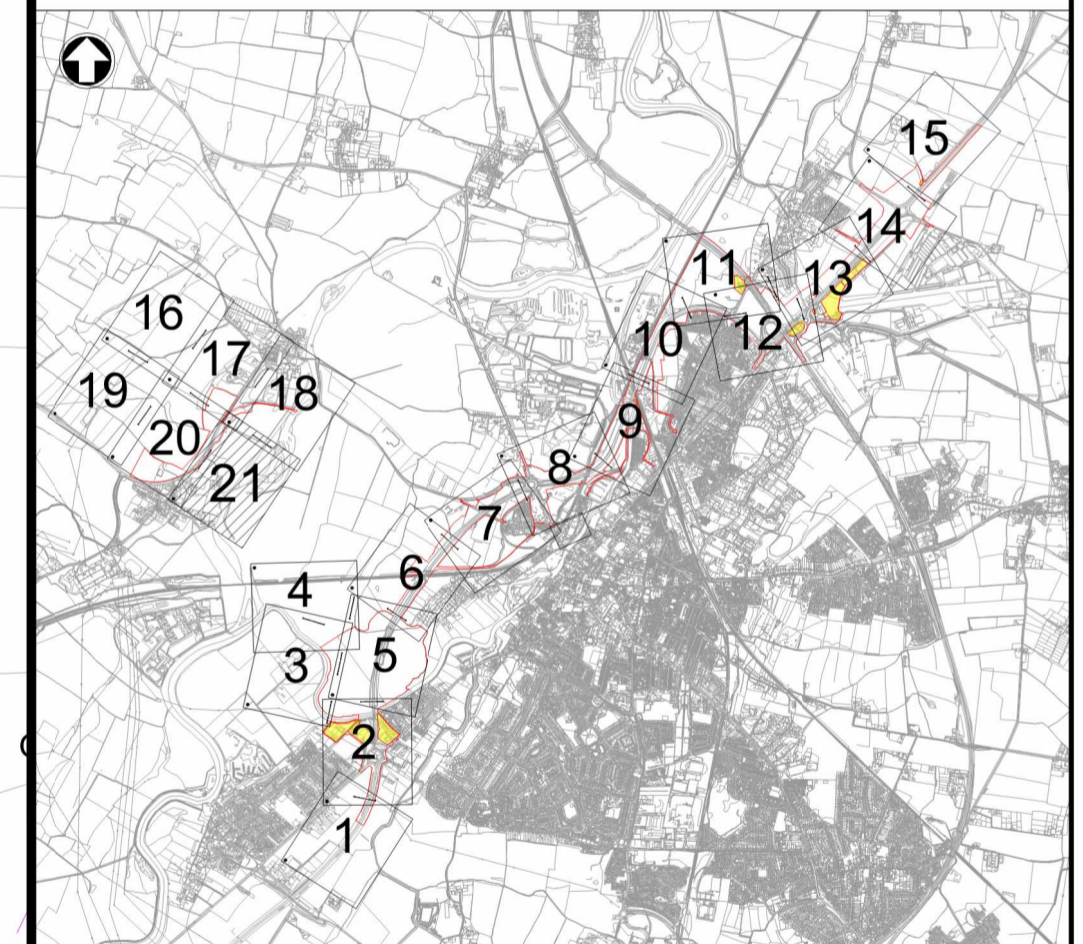

C01	15/02/24	DCO APPLICATION	DL	RL	HF
REV.	DATE	AMENDMENT DETAILS	ORIG	CHK'D	APP'D

CLIENT
 national highways

PURPOSE OF ISSUE
 DCO APPLICATION

DEVELOPMENT CONSENT ORDER NUMBER
 TR010065

PROJECT TITLE
 A46 NEWARK BYPASS

DRAWING TITLE
 Appendix E.1
 Tree Constraints Plan
 Sheet 21 of 21

ORIGINAL SIZE	A1	SCALE	1:1250
---------------	----	-------	--------

DRAWING NUMBER	ORIGINATOR	VOLUME	PROJECT REF NO.
HE551478	SKAG	ELS	HE551478
CONWI_CONW	DR	LS	30121
LOCATION	TYPE	ROLE	NUMBER
			C01