



Gatwick Airport Northern Runway Project

Consultation Report Appendices – Part B – Volume 6

Book 6

VERSION: 1.0

DATE: JULY 2023

Application Document Ref: 6.2


PINS Reference Number: TR020005

Contents – Part B – Volume 6

Appendix B.16 PEIR Figures 8.9.1 – 8.9.29



EXISTING VIEW

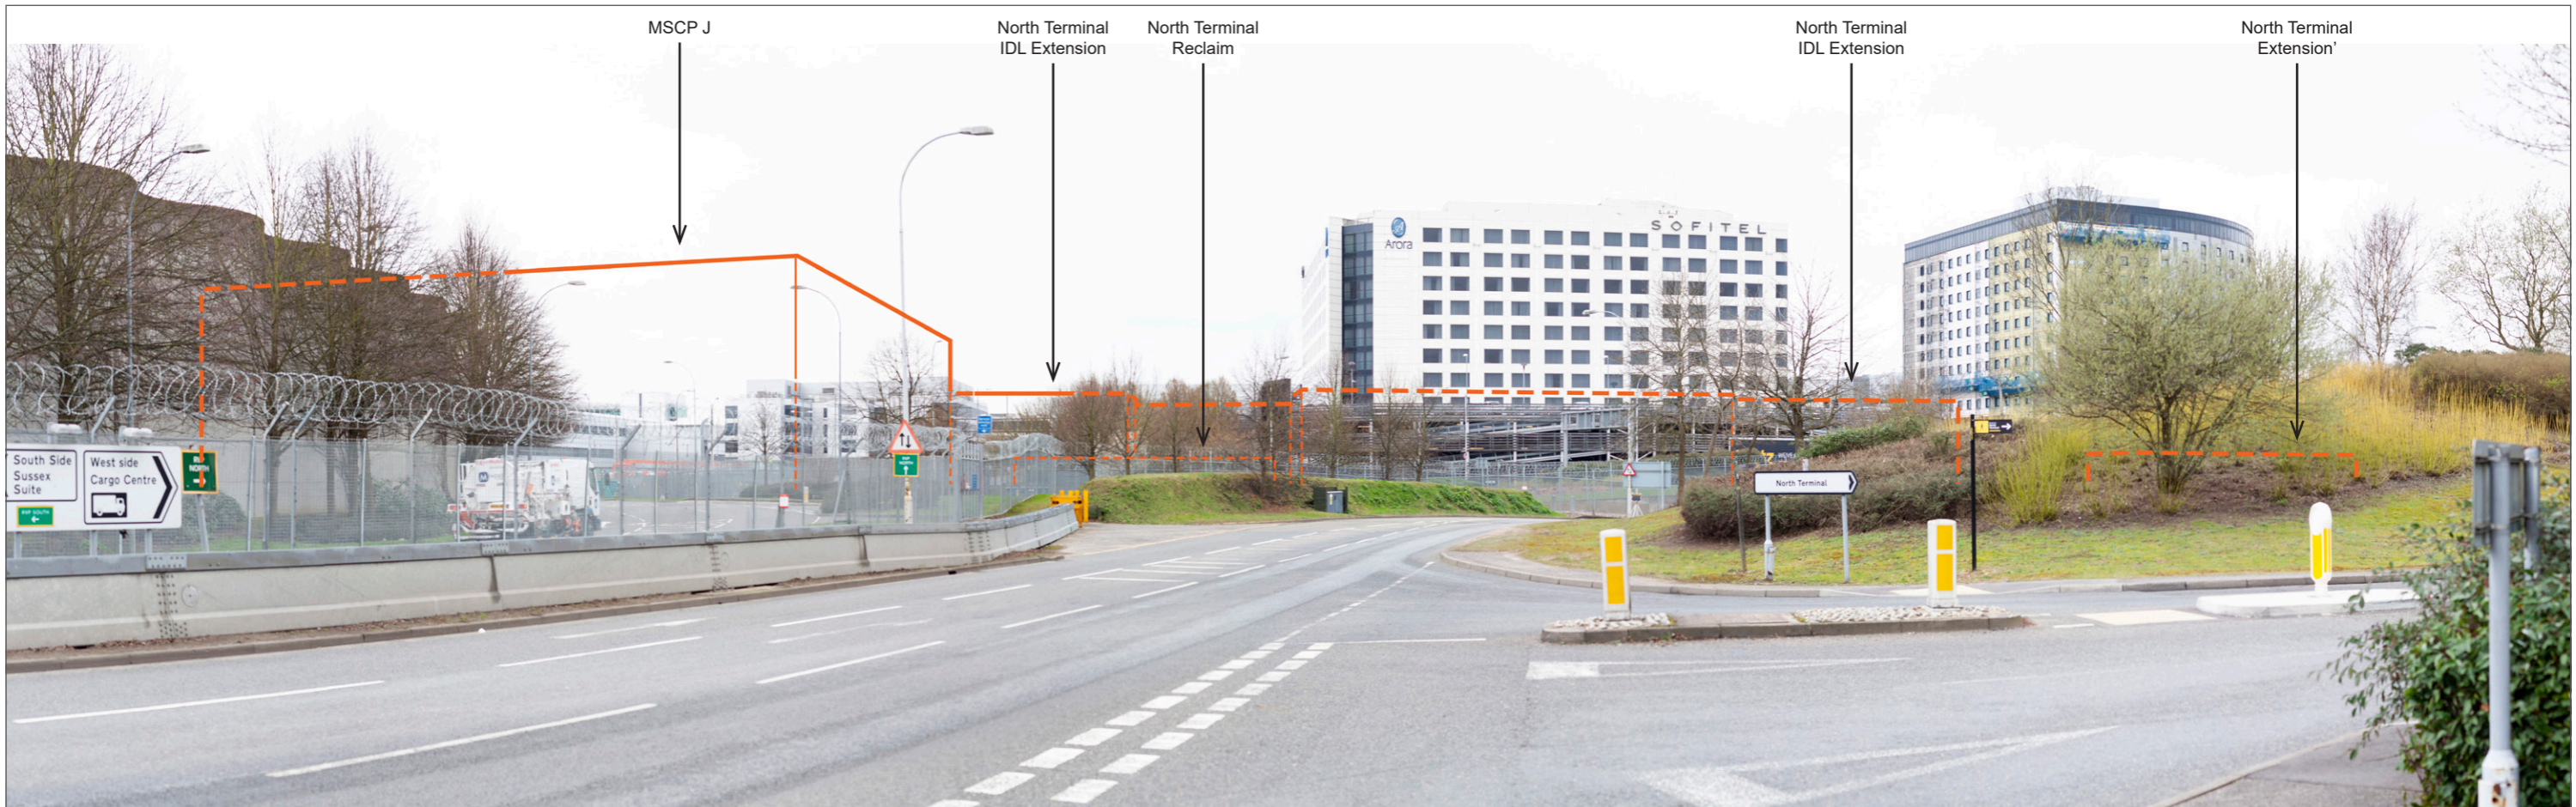

PROPOSED WIRELINE

PROPOSED MASSING OUTLINE — PROPOSED HIDDEN MASSING OUTLINE - -

11055-0507-06



PROPOSED WIRELINE

PROPOSED MASSING OUTLINE

PROPOSED HIDDEN MASSING OUTLINE

11055-0507-06




EXISTING VIEW



PROPOSED WIRELINE

PROPOSED MASSING OUTLINE ——— PROPOSED HIDDEN MASSING OUTLINE - - -

11055-0507-06

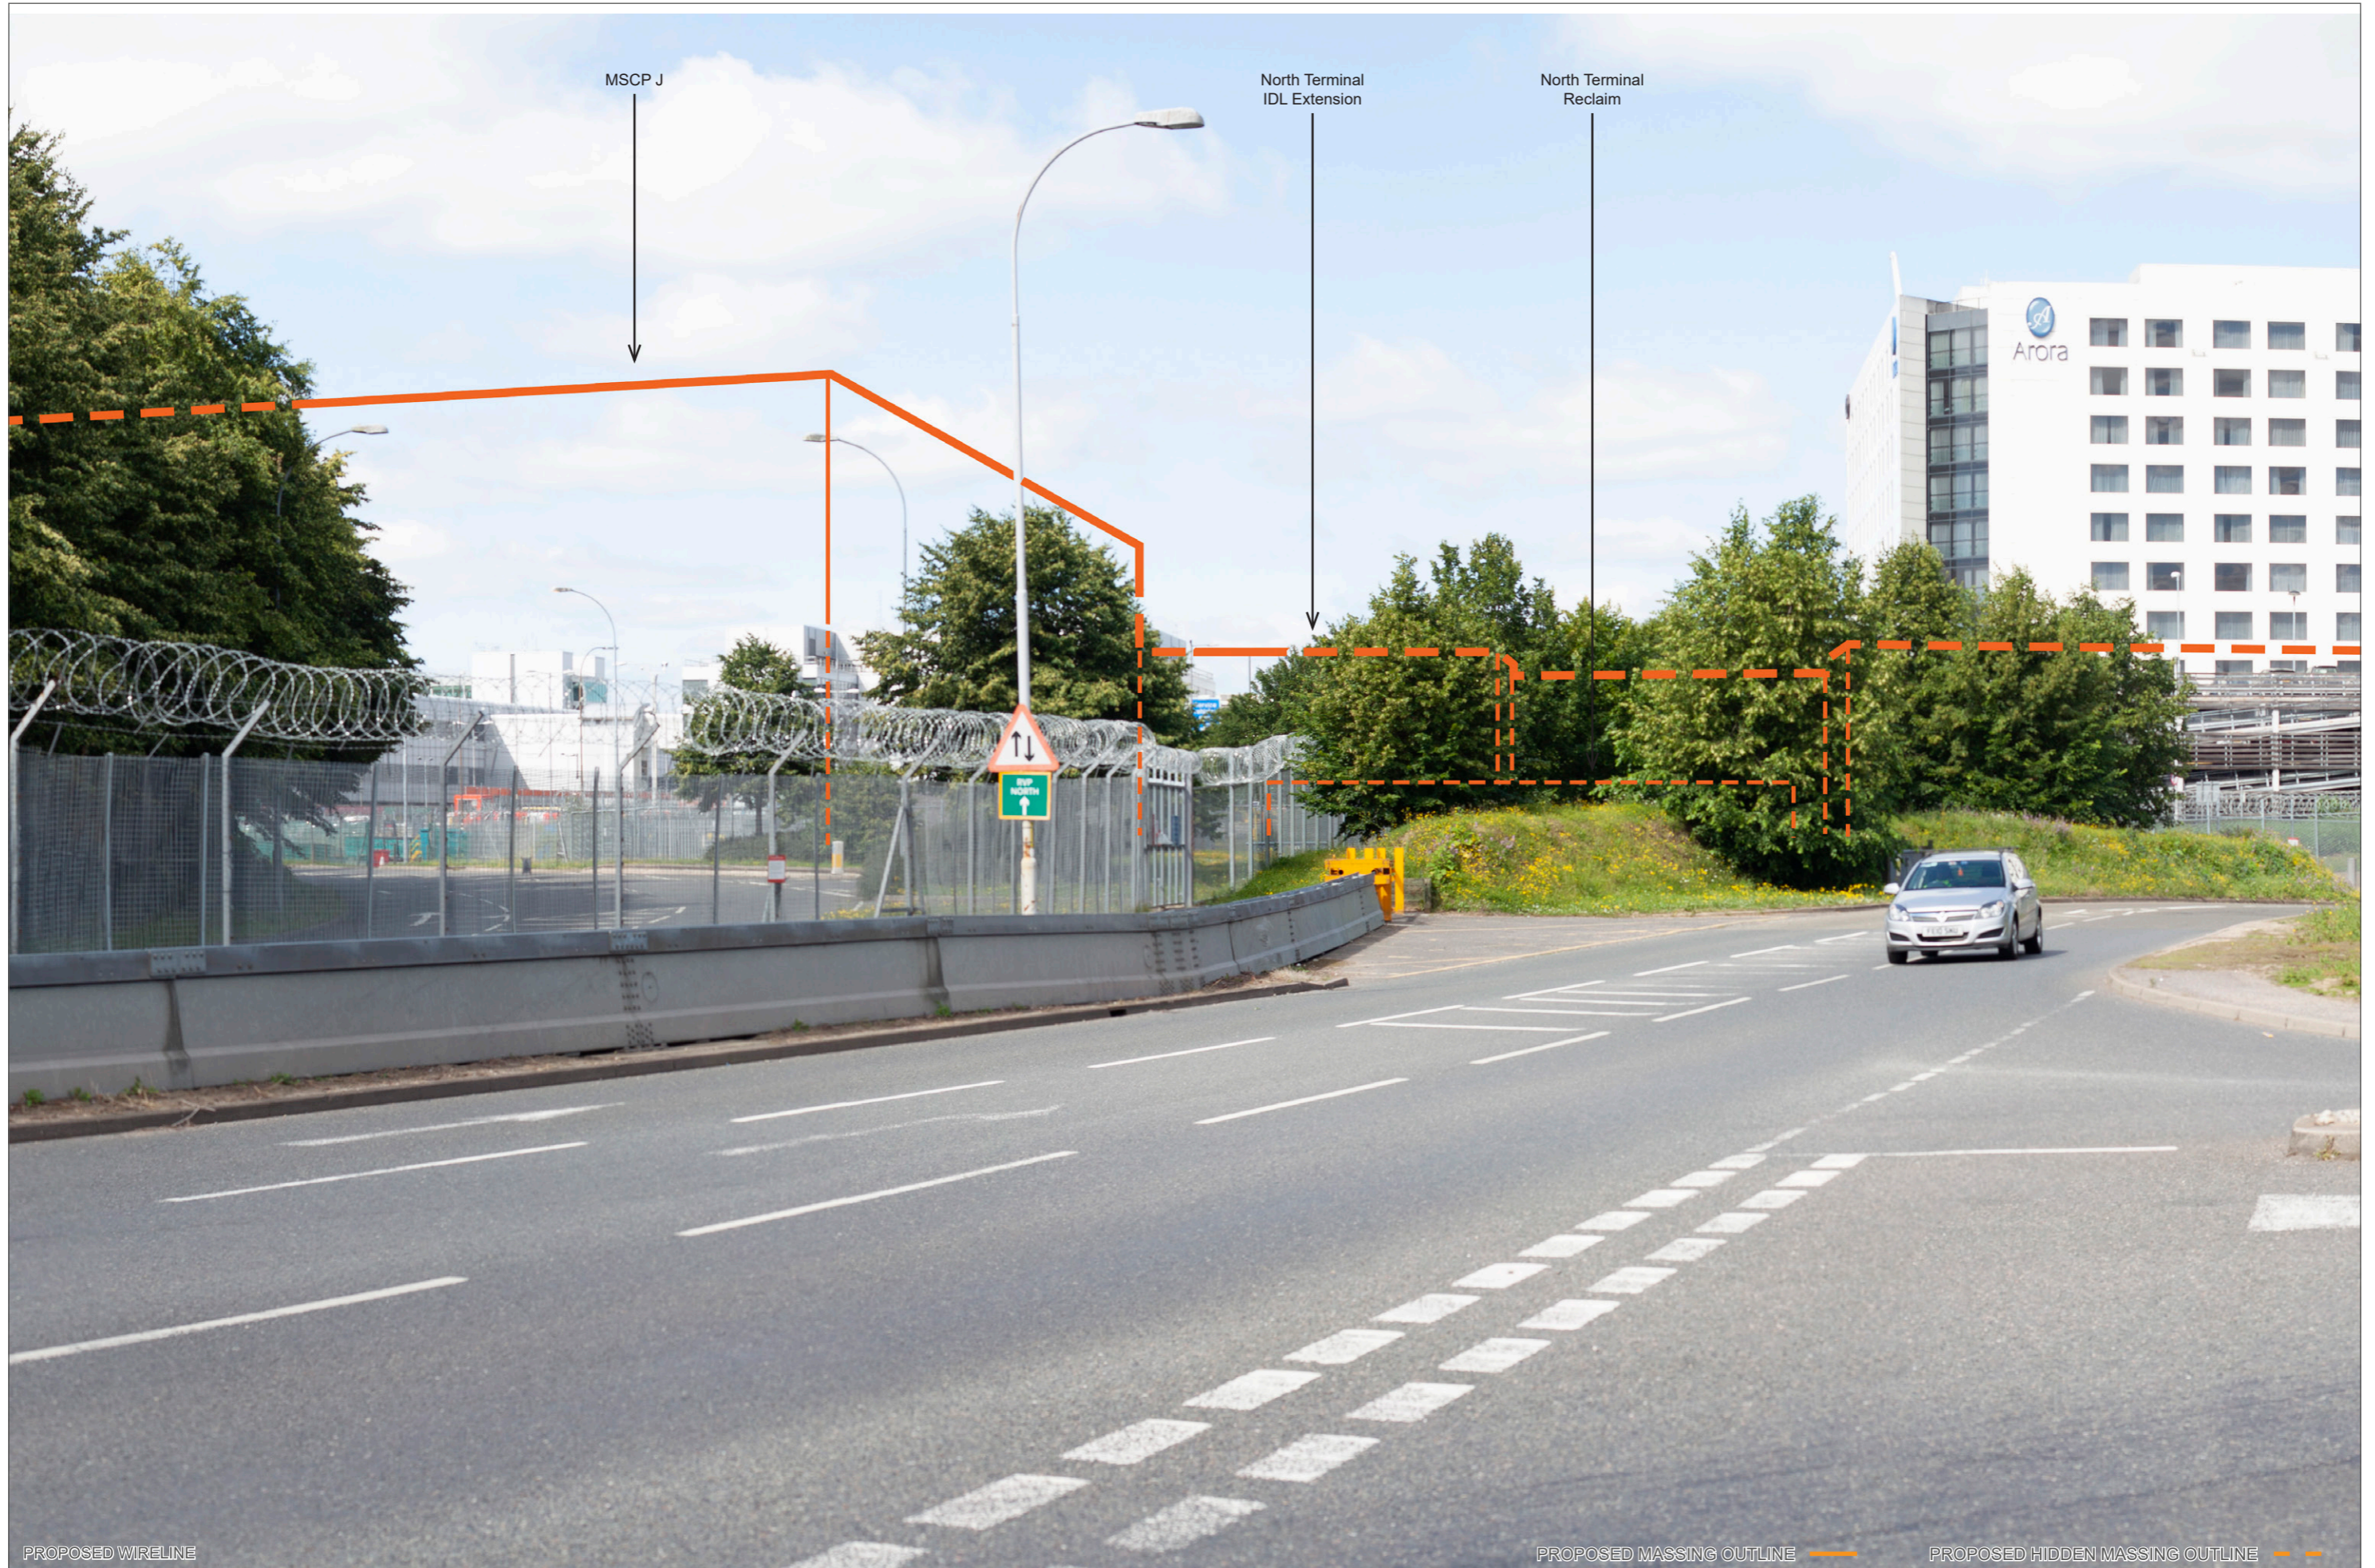

MSCP J

North Terminal
IDL Extension

North Terminal
Reclaim

PROPOSED WIRELINE


PROPOSED MASSING OUTLINE

PROPOSED HIDDEN MASSING OUTLINE

11055-0507-06



EXISTING VIEW

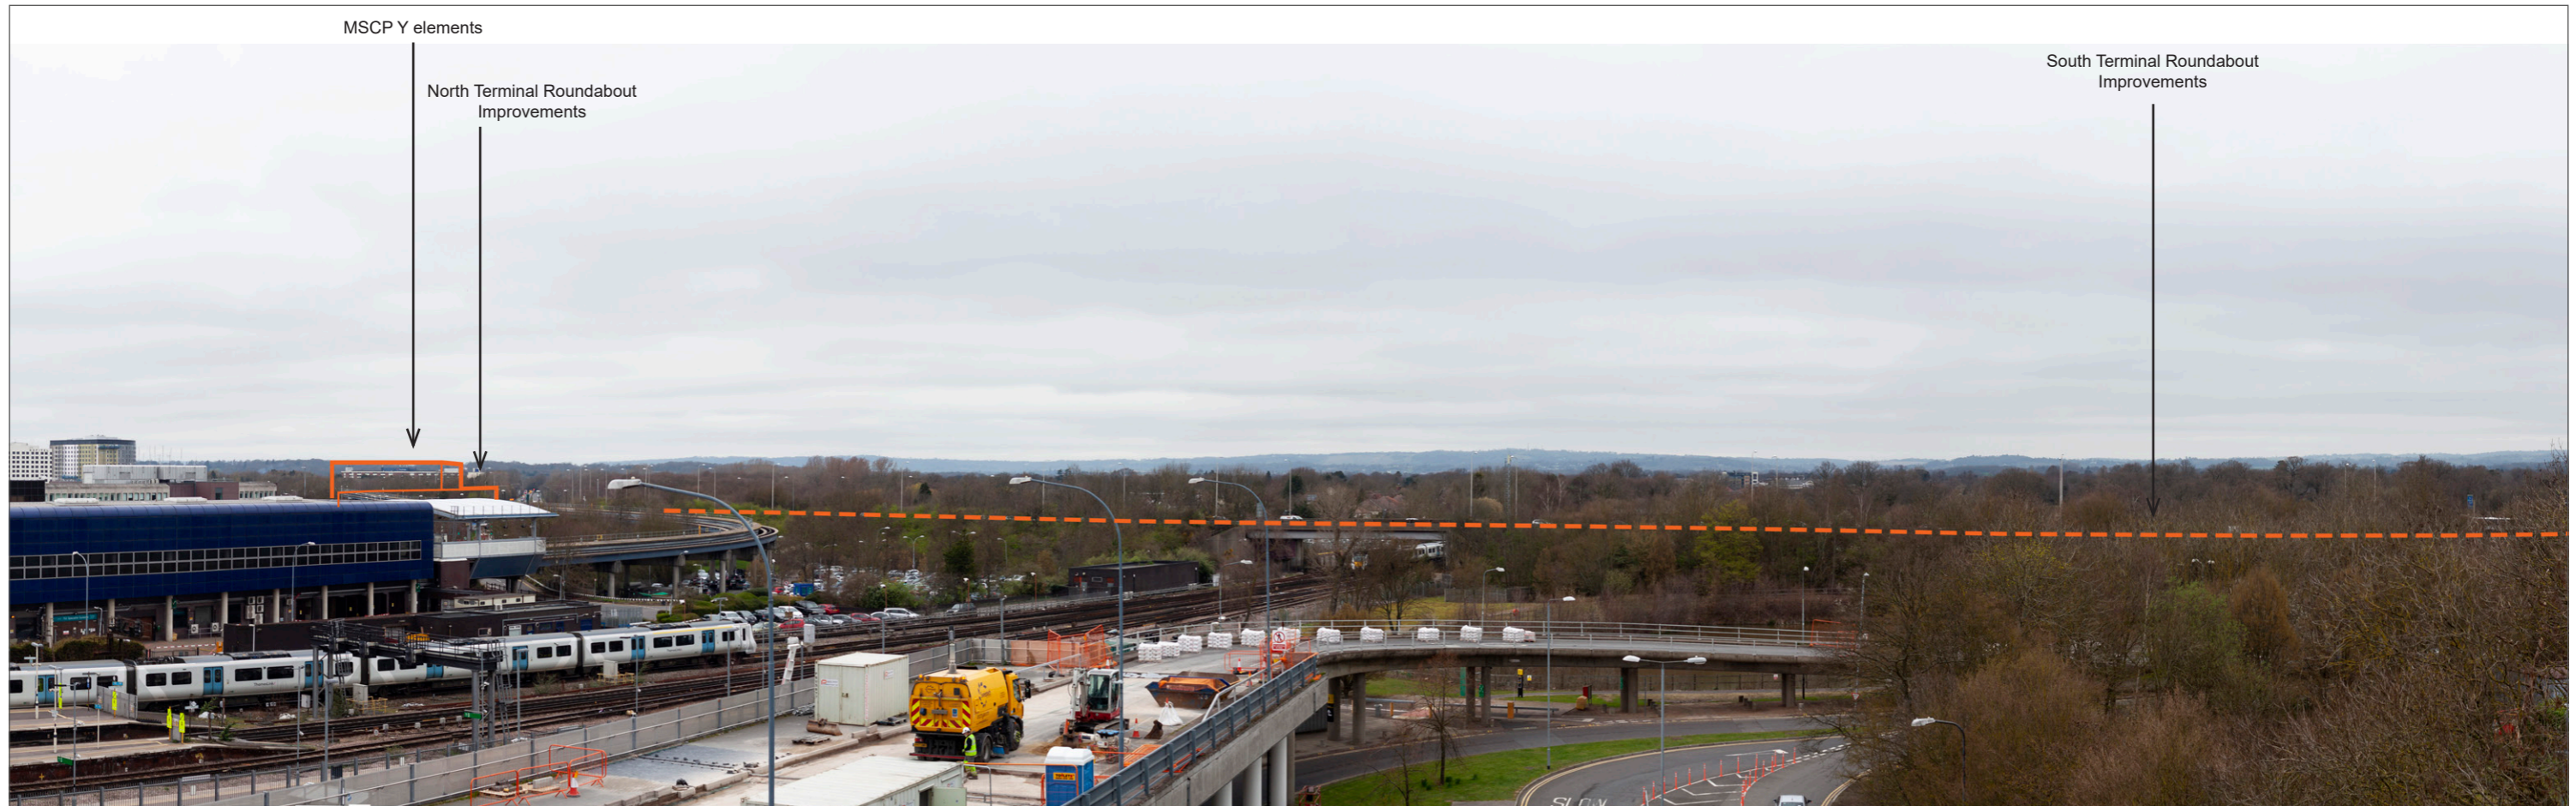

PROPOSED WIRELINE

PROPOSED MASSING OUTLINE — PROPOSED HIDDEN MASSING OUTLINE - -

11055-0507-06



MSCP Y elements

North Terminal Roundabout Improvements

PROPOSED WIRELINE


PROPOSED MASSING OUTLINE

PROPOSED HIDDEN MASSING OUTLINE

11055-0507-06



EXISTING VIEW

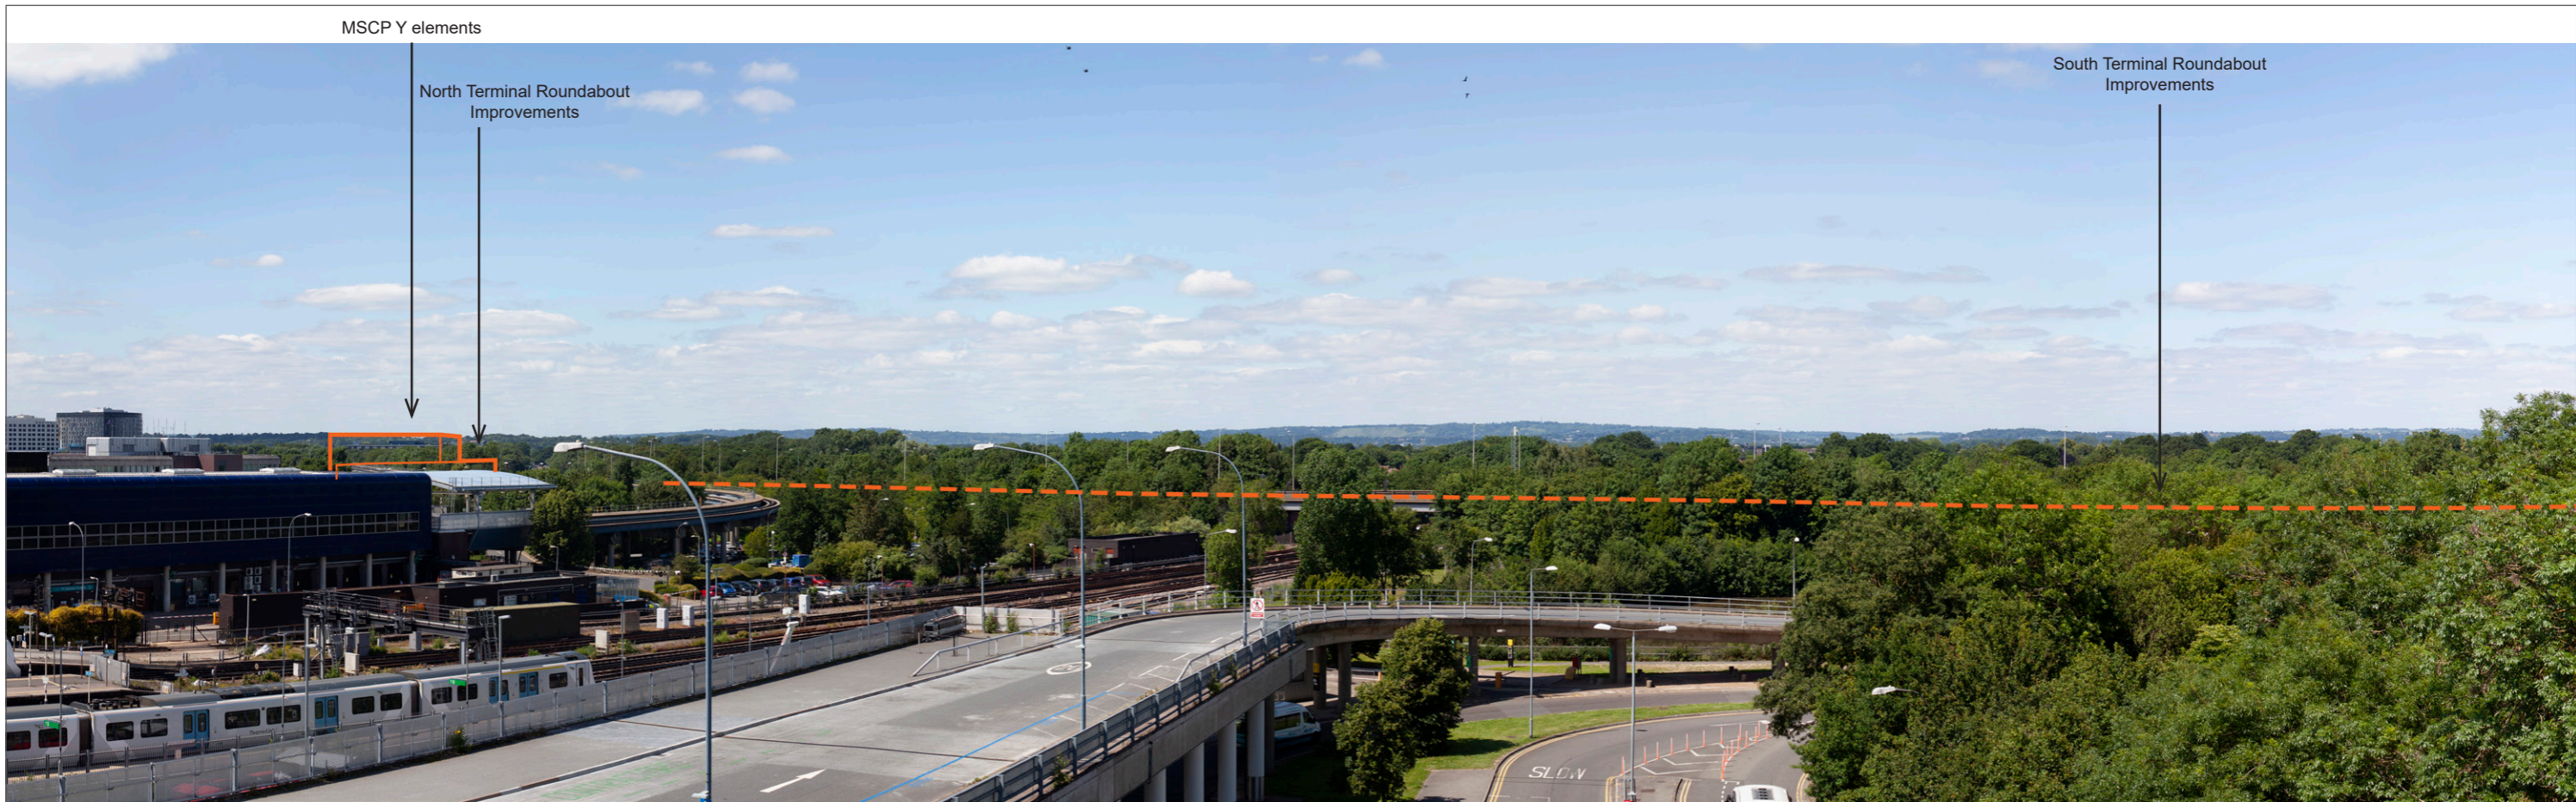


PROPOSED WIRELINE

PROPOSED MASSING OUTLINE

PROPOSED HIDDEN MASSING OUTLINE

11055-0507-06

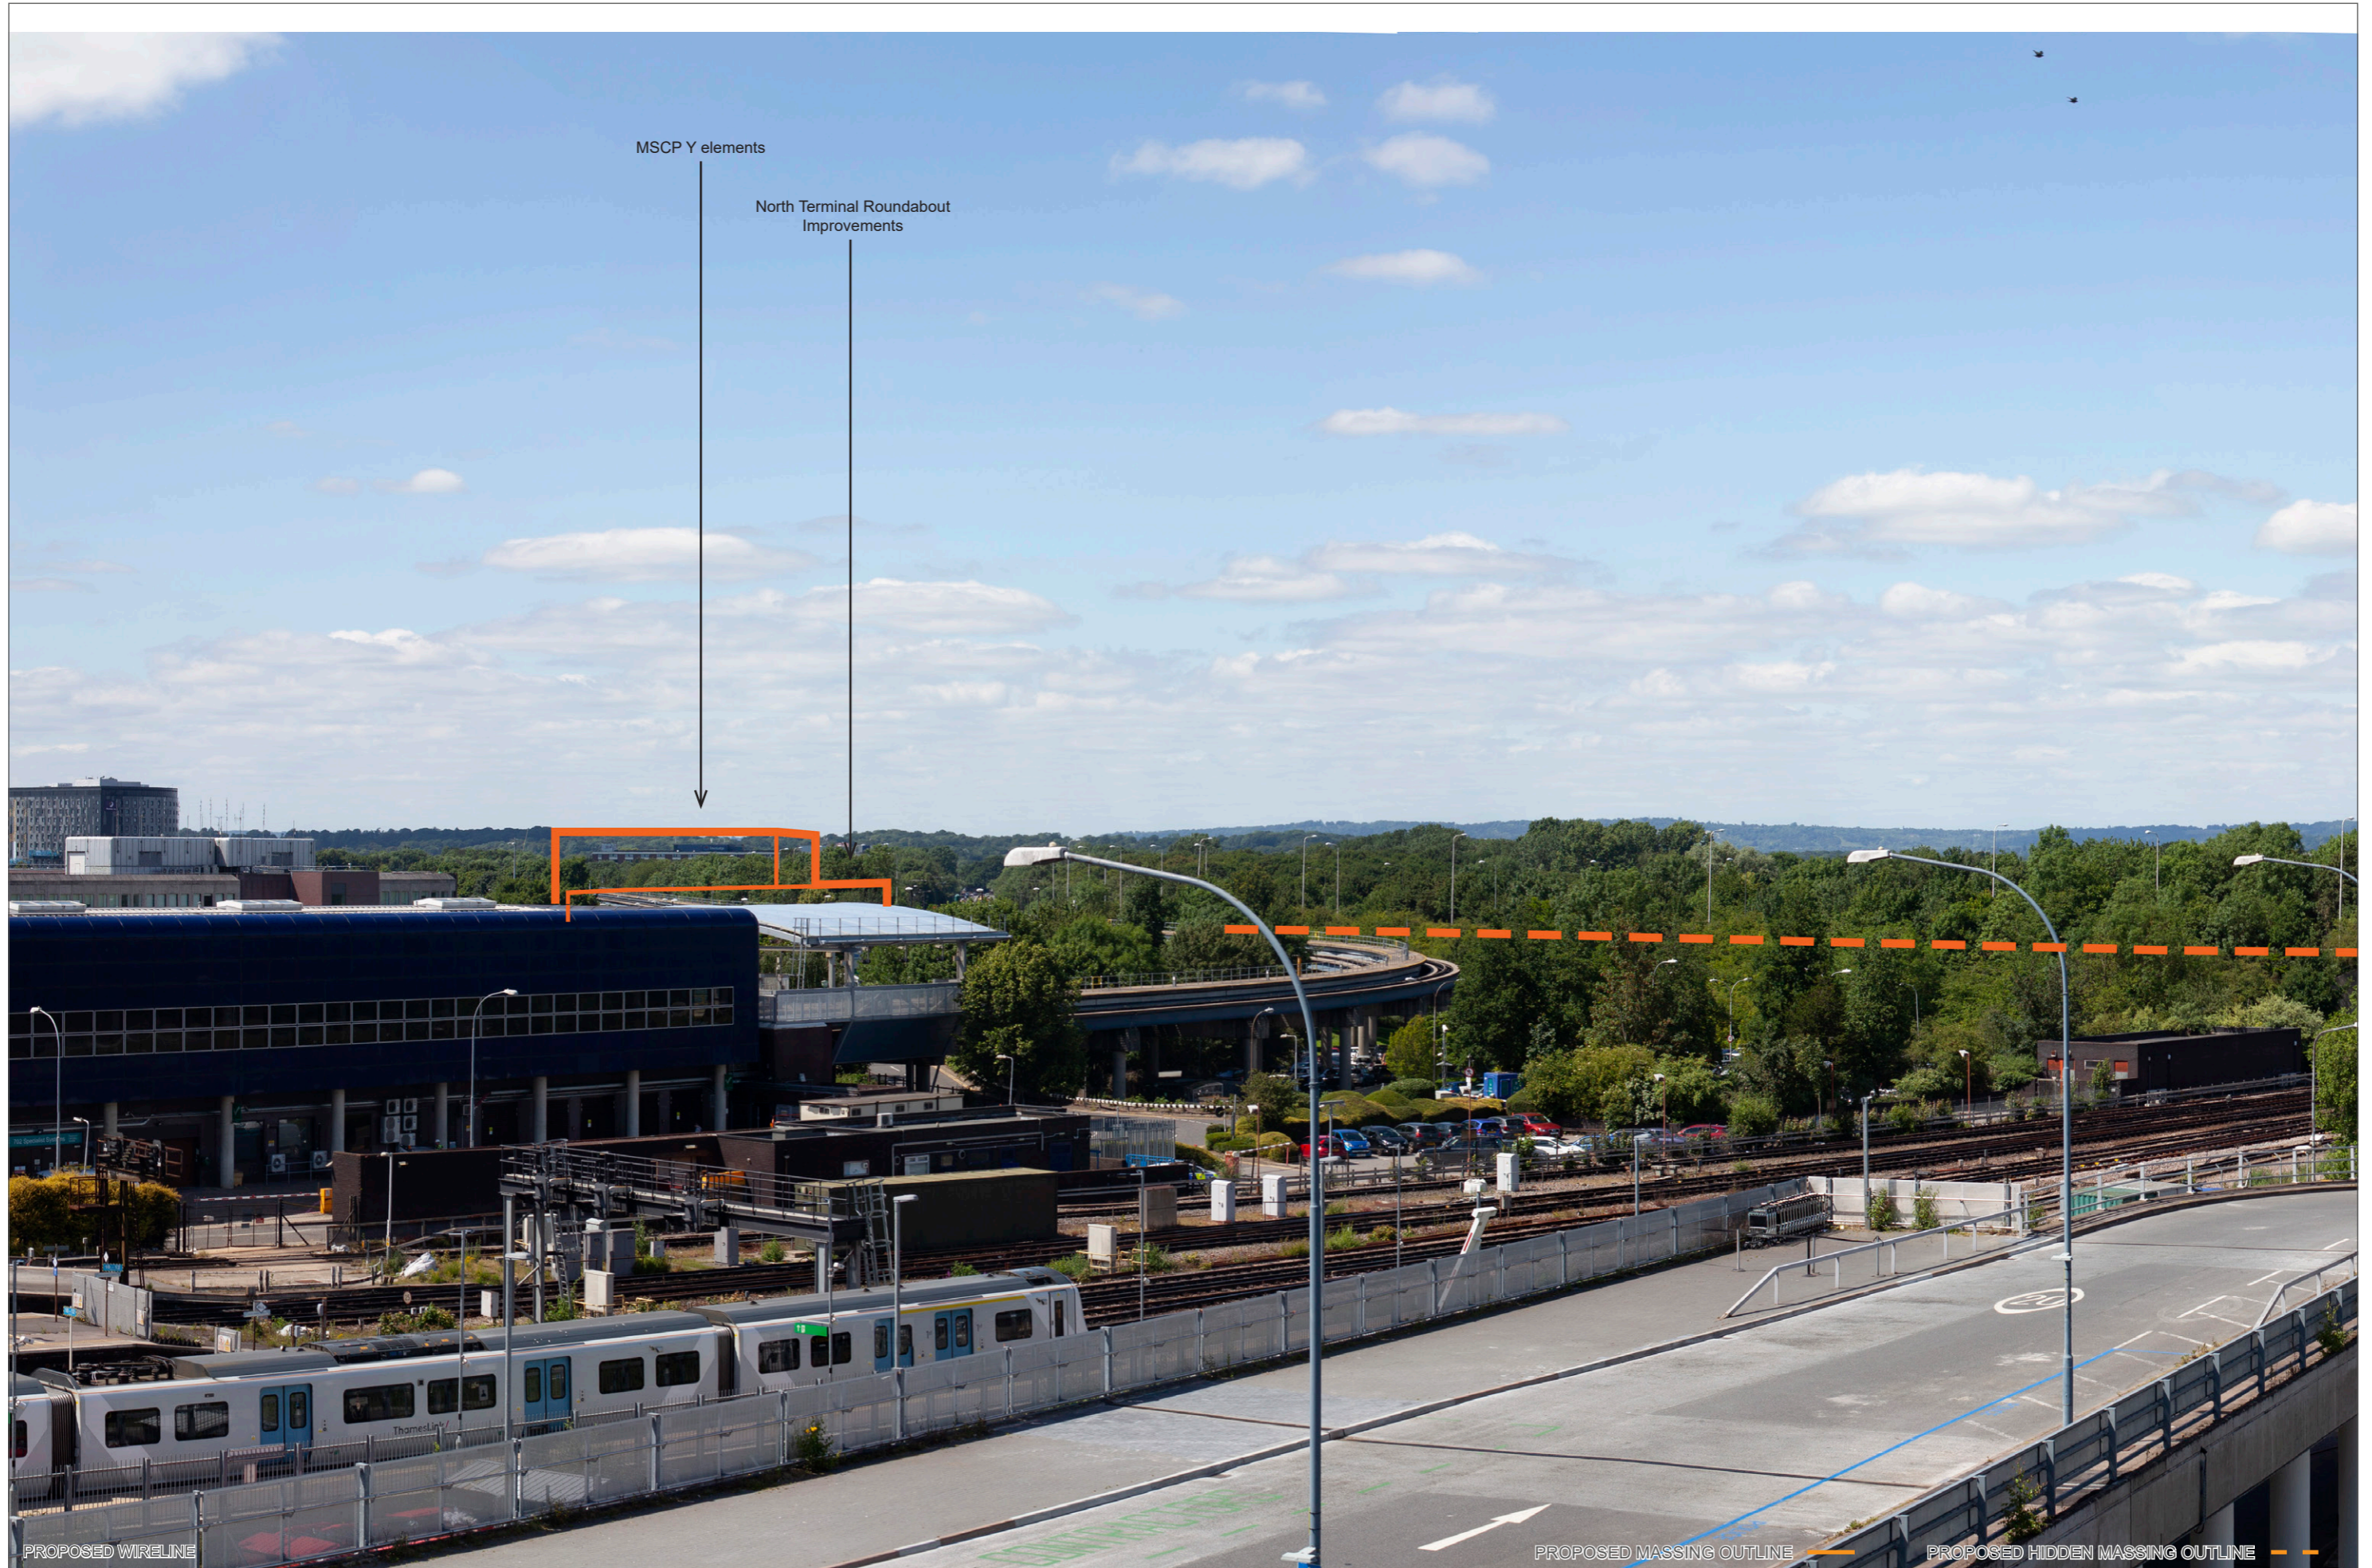

PROPOSED WIRELINE


PROPOSED MASSING OUTLINE

PROPOSED HIDDEN MASSING OUTLINE

11055-0507-06



EXISTING VIEW

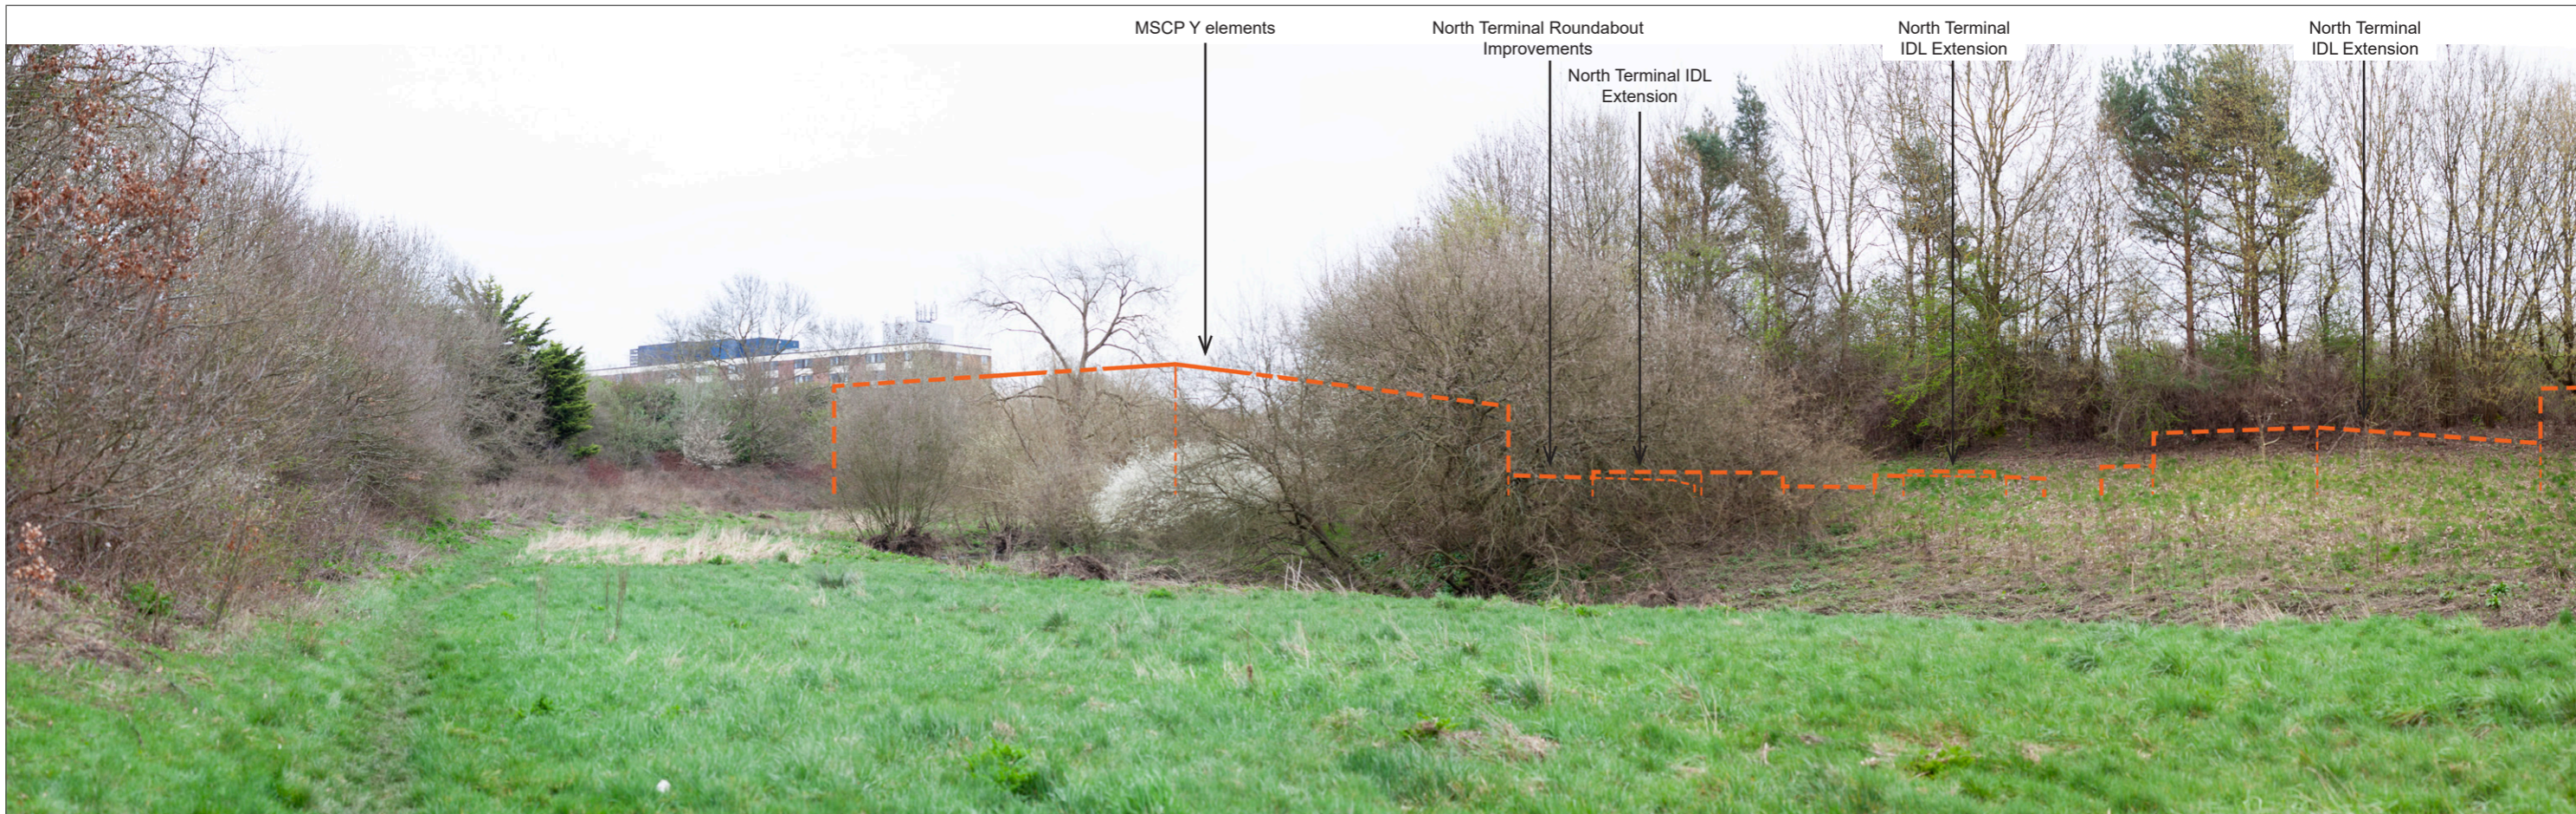

PROPOSED WIRELINE

PROPOSED MASSING OUTLINE ——— PROPOSED HIDDEN MASSING OUTLINE - - -

11055-0507-06



MSCP Y elements

North Terminal Roundabout Improvements

PROPOSED WIRELINE


PROPOSED MASSING OUTLINE

PROPOSED HIDDEN MASSING OUTLINE

11055-0507-06



EXISTING VIEW

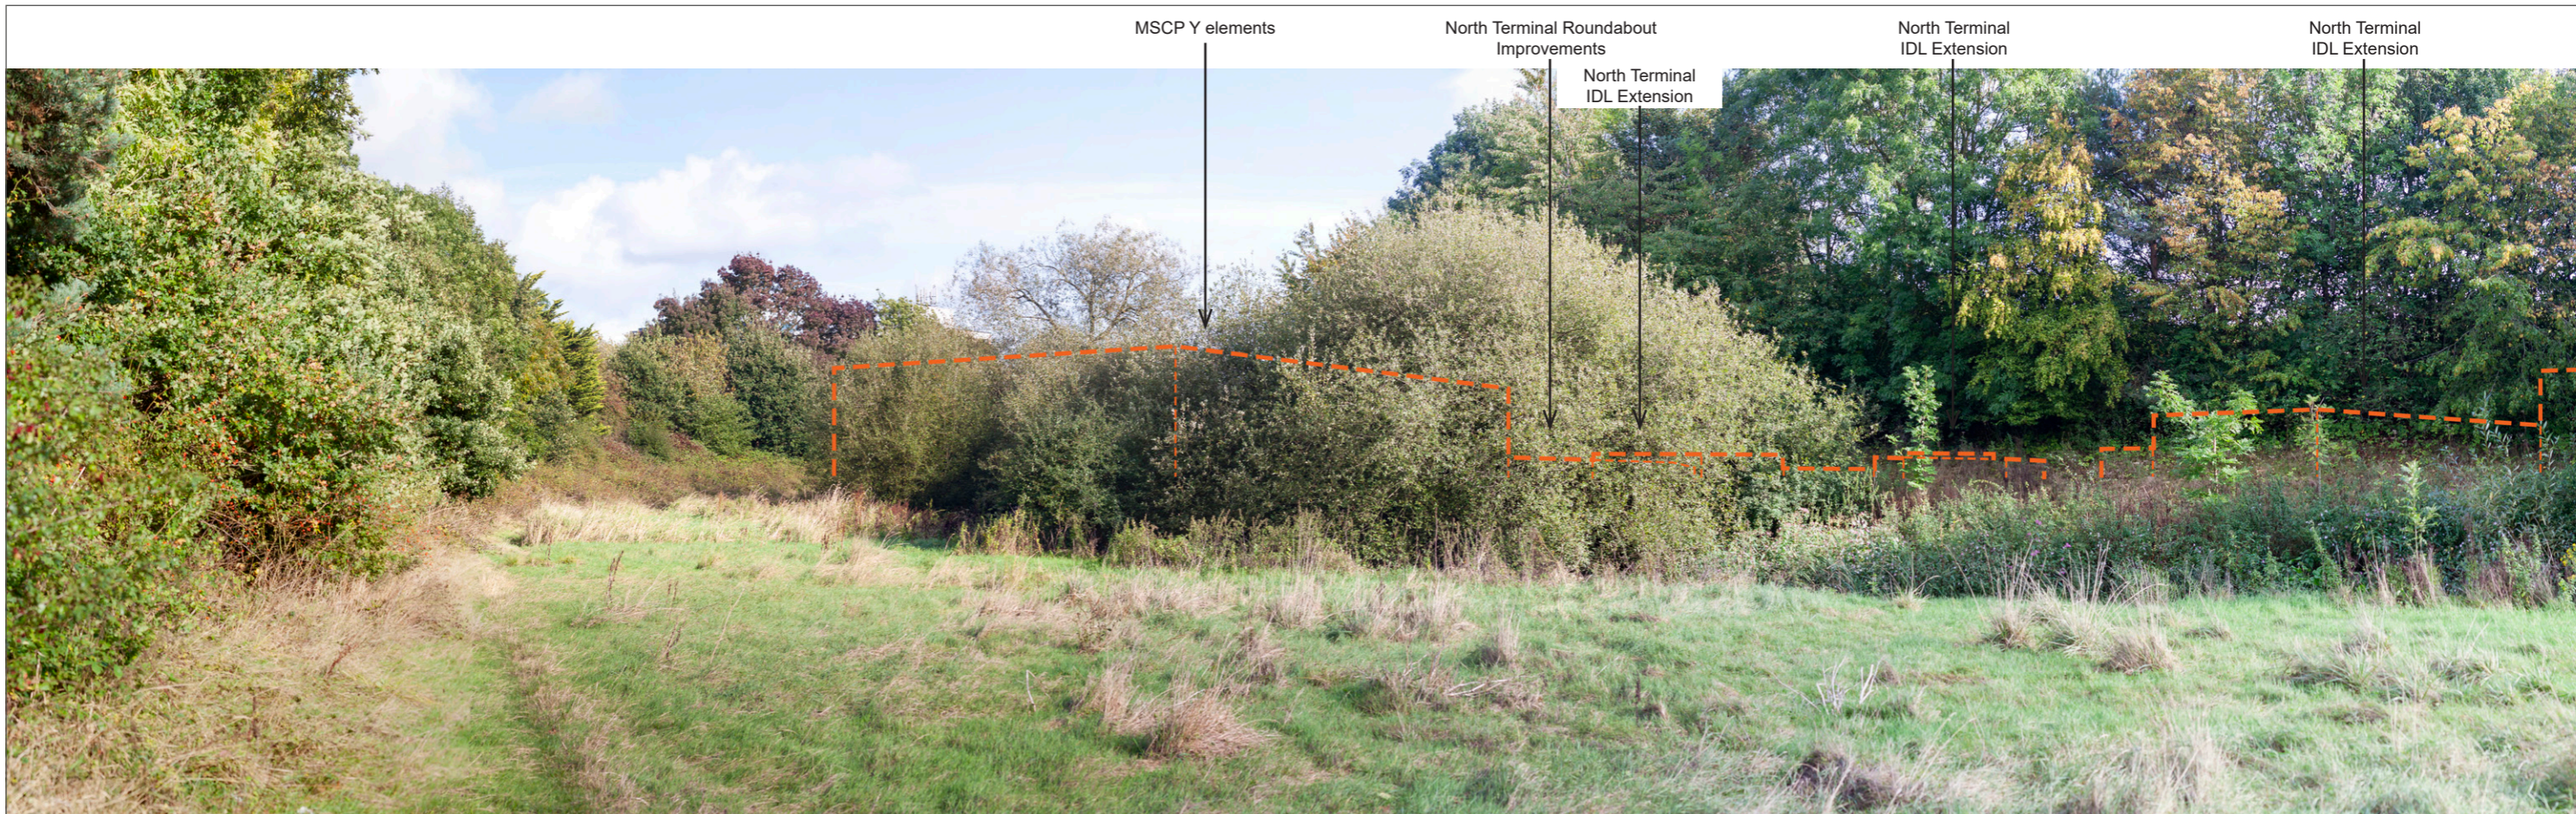

MSCP Y elements

North Terminal Roundabout Improvements

North Terminal IDL Extension

North Terminal IDL Extension

North Terminal IDL Extension

PROPOSED WIRELINE

PROPOSED MASSING OUTLINE ——— PROPOSED HIDDEN MASSING OUTLINE - - -

11055-0507-06



PROPOSED WIRELINE

PROPOSED MASSING OUTLINE

PROPOSED HIDDEN MASSING OUTLINE

11055-0507-06



EXISTING VIEW



PROPOSED WIRELINE

PROPOSED MASSING OUTLINE — PROPOSED HIDDEN MASSING OUTLINE - -

11055-0507-06



CARE Option 2

Pier 7

North Terminal Long Stay
Decked Car Park

PROPOSED WIRELINE

PROPOSED MASSING OUTLINE

PROPOSED HIDDEN MASSING OUTLINE

11055-0507-06



EXISTING VIEW



PROPOSED WIRELINE

PROPOSED MASSING OUTLINE ——— PROPOSED HIDDEN MASSING OUTLINE - - -

11055-0507-06



CARE Option 2

Pier 7

North Terminal Long Stay
Decked Car Park

PROPOSED WIRELINE

PROPOSED MASSING OUTLINE

PROPOSED HIDDEN MASSING OUTLINE

11055-0507-06



EXISTING VIEW



PROPOSED WIRELINE

PROPOSED MASSING OUTLINE ——— PROPOSED HIDDEN MASSING OUTLINE - - -

11055-0507-06



PROPOSED WIRELINE

PROPOSED MASSING OUTLINE

PROPOSED HIDDEN MASSING OUTLINE

11055-0507-06



EXISTING VIEW

North Terminal Roundabout Improvements

Additional South Terminal Coaching gates

South Terminal Roundabout Improvements

North Terminal Hotel at Car Park Y



PROPOSED WIRELINE

PROPOSED MASSING OUTLINE

PROPOSED HIDDEN MASSING OUTLINE

11055-0507-06



North Terminal Hotel at Car Park Y

South Terminal Roundabout Improvements

PROPOSED WIRELINE


PROPOSED MASSING OUTLINE

PROPOSED HIDDEN MASSING OUTLINE

11055-0507-06



EXISTING VIEW

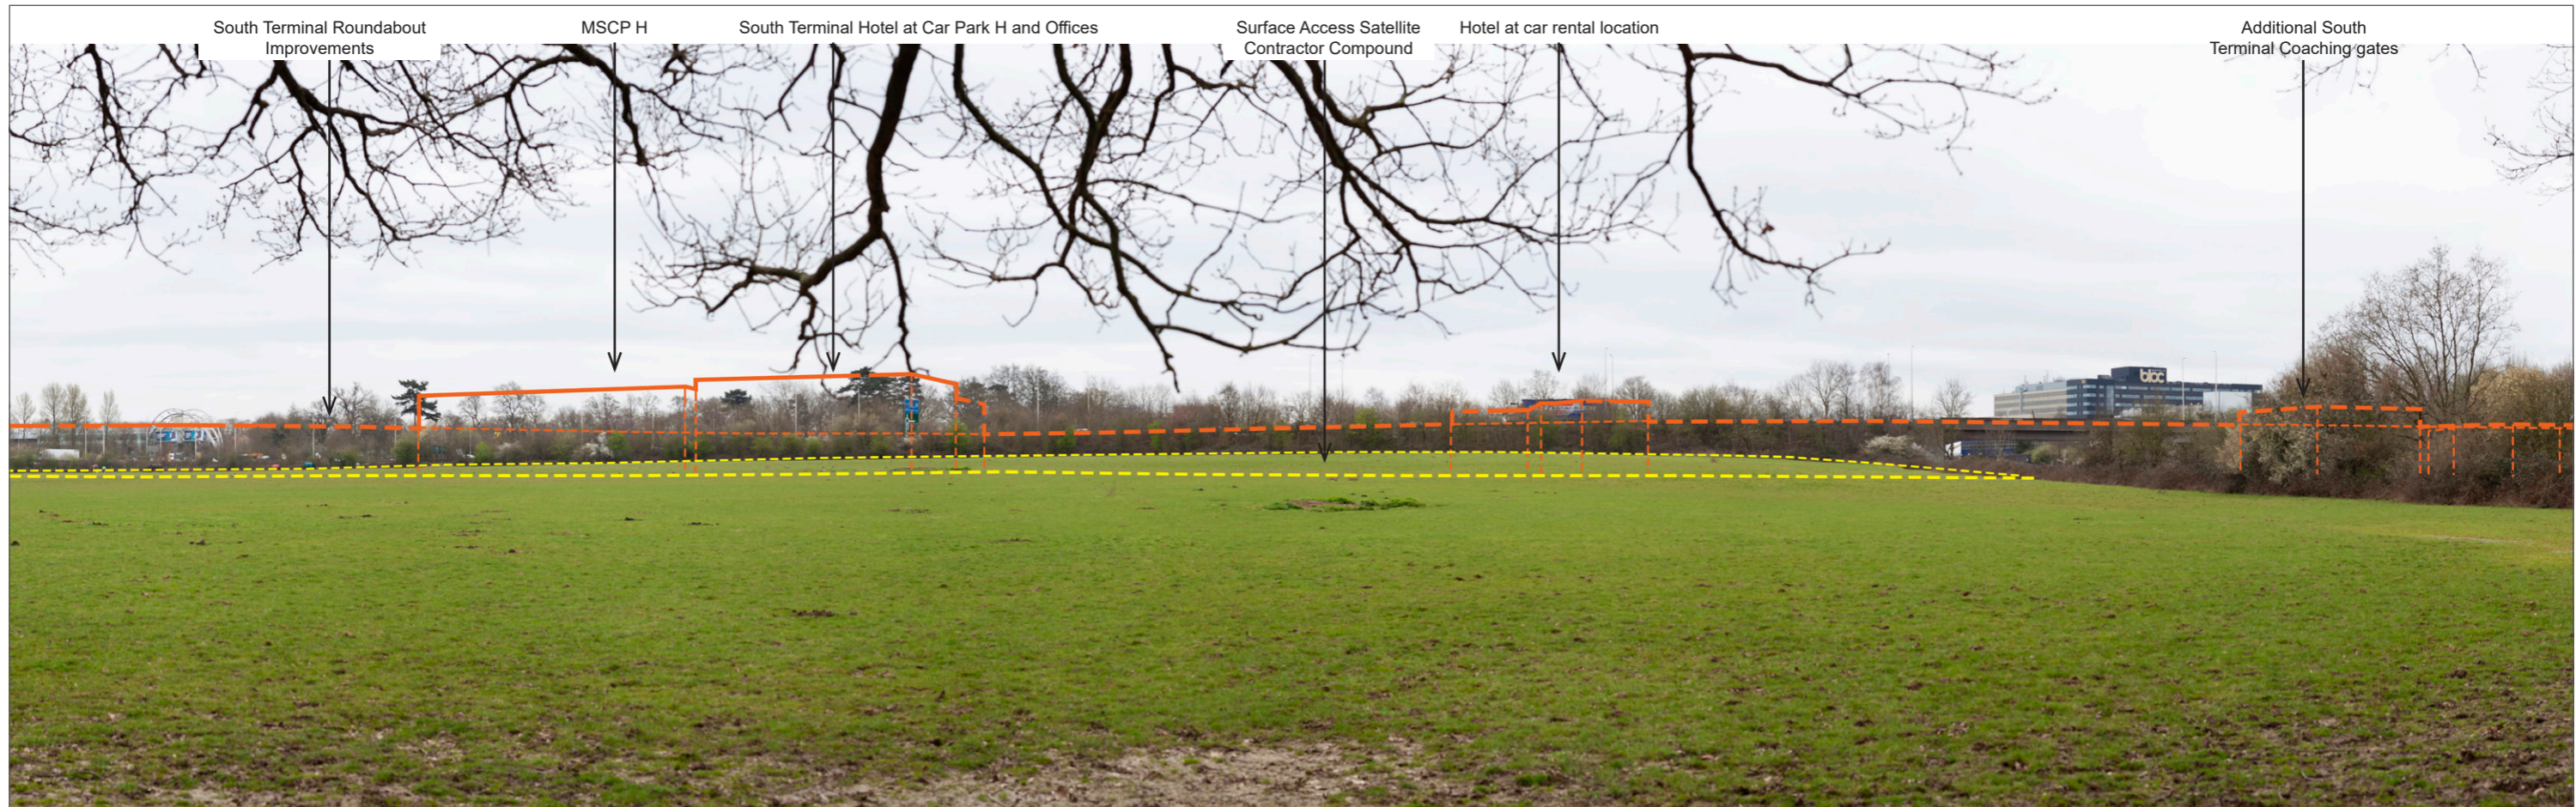

PROPOSED WIRELINE

PROPOSED MASSING OUTLINE — PROPOSED HIDDEN MASSING OUTLINE —

11055-0507-06



South Terminal Hotel at Car Park H

South Terminal Roundabout Improvements

Surface Access Satellite Contractor Compound

Hotel at car rental location

PROPOSED WIRELINE

PROPOSED MASSING OUTLINE

PROPOSED HIDDEN MASSING OUTLINE

11055-0507-06



EXISTING VIEW



PROPOSED WIRELINE

PROPOSED MASSING OUTLINE ——— PROPOSED HIDDEN MASSING OUTLINE - - -

South Terminal Roundabout Improvements

MSCP H

South Terminal Hotel at Car Park H and Offices

Surface Access Satellite Contractor Compound

Hotel at car rental location

Additional South Terminal Coaching gates

11055-0507-06



PROPOSED WIRELINE

PROPOSED MASSING OUTLINE

PROPOSED HIDDEN MASSING OUTLINE

11055-0507-06



EXISTING VIEW



PROPOSED WIRELINE

PROPOSED MASSING OUTLINE

PROPOSED HIDDEN MASSING OUTLINE

11055-0507-06



Pentagon Decked
Parking



PROPOSED WIRELINE

PROPOSED MASSING OUTLINE

PROPOSED HIDDEN MASSING OUTLINE

11055-0507-06



EXISTING VIEW



PROPOSED WIRELINE

PROPOSED MASSING OUTLINE

PROPOSED HIDDEN MASSING OUTLINE

Pentagon Decked
Parking

11055-0507-06

YOUR LONDON AIRPORT
Gatwick

DATE OF PHOTO: 01/07/2019
LENS TYPE: 50mm

DISTANCE TO SITE: 15 m
OS REFERENCE: 529635, 141047

DIRECTION TO SITE: west
VIEWPOINT HEIGHT: 61 m AOD

HORIZONTAL FIELD OF VIEW: 90°
FOR CONTEXT ONLY

DOCUMENT: Preliminary Environmental Information Report
FIGURE TITLE: Existing and Proposed Wireline - Summer Viewpoint 9

FIGURE NO: 8.9.27



Pentagon Decked
Parking



PROPOSED WIRELINE

PROPOSED MASSING OUTLINE

PROPOSED HIDDEN MASSING OUTLINE

11055-0507-06



EXISTING VIEW



Pentagon Decked
Parking



PROPOSED WIRELINE

PROPOSED MASSING OUTLINE

PROPOSED HIDDEN MASSING OUTLINE

11055-0507-06