



Gatwick Airport Northern Runway Project

Surface Access Highways Plans – General Arrangements - For Approval

Book 4

VERSION: 1.0


DATE: JULY 2023

Application Document Ref: 4.8.1

PINS Reference Number: TR020005

Surface Access Highways Plans – General Arrangements – For Approval

Drawing Number	Revision	Drawing Title	Scale	Sheet Size
41700-XX-B-LLO-GA-200151	P01	Surface Access Highways Plans – General Arrangements – APFP Regulations 5(2)(o) – Key Plan	1:7500	A1
41700-XX-B-LLO-GA-200152	P01	Surface Access Highways Plans – General Arrangements – APFP Regulations 5(2)(o) – Sheet 1	1:2500	A1
41700-XX-B-LLO-GA-200153	P01	Surface Access Highways Plans – General Arrangements – APFP Regulations 5(2)(o) – Sheet 2	1:2500	A1

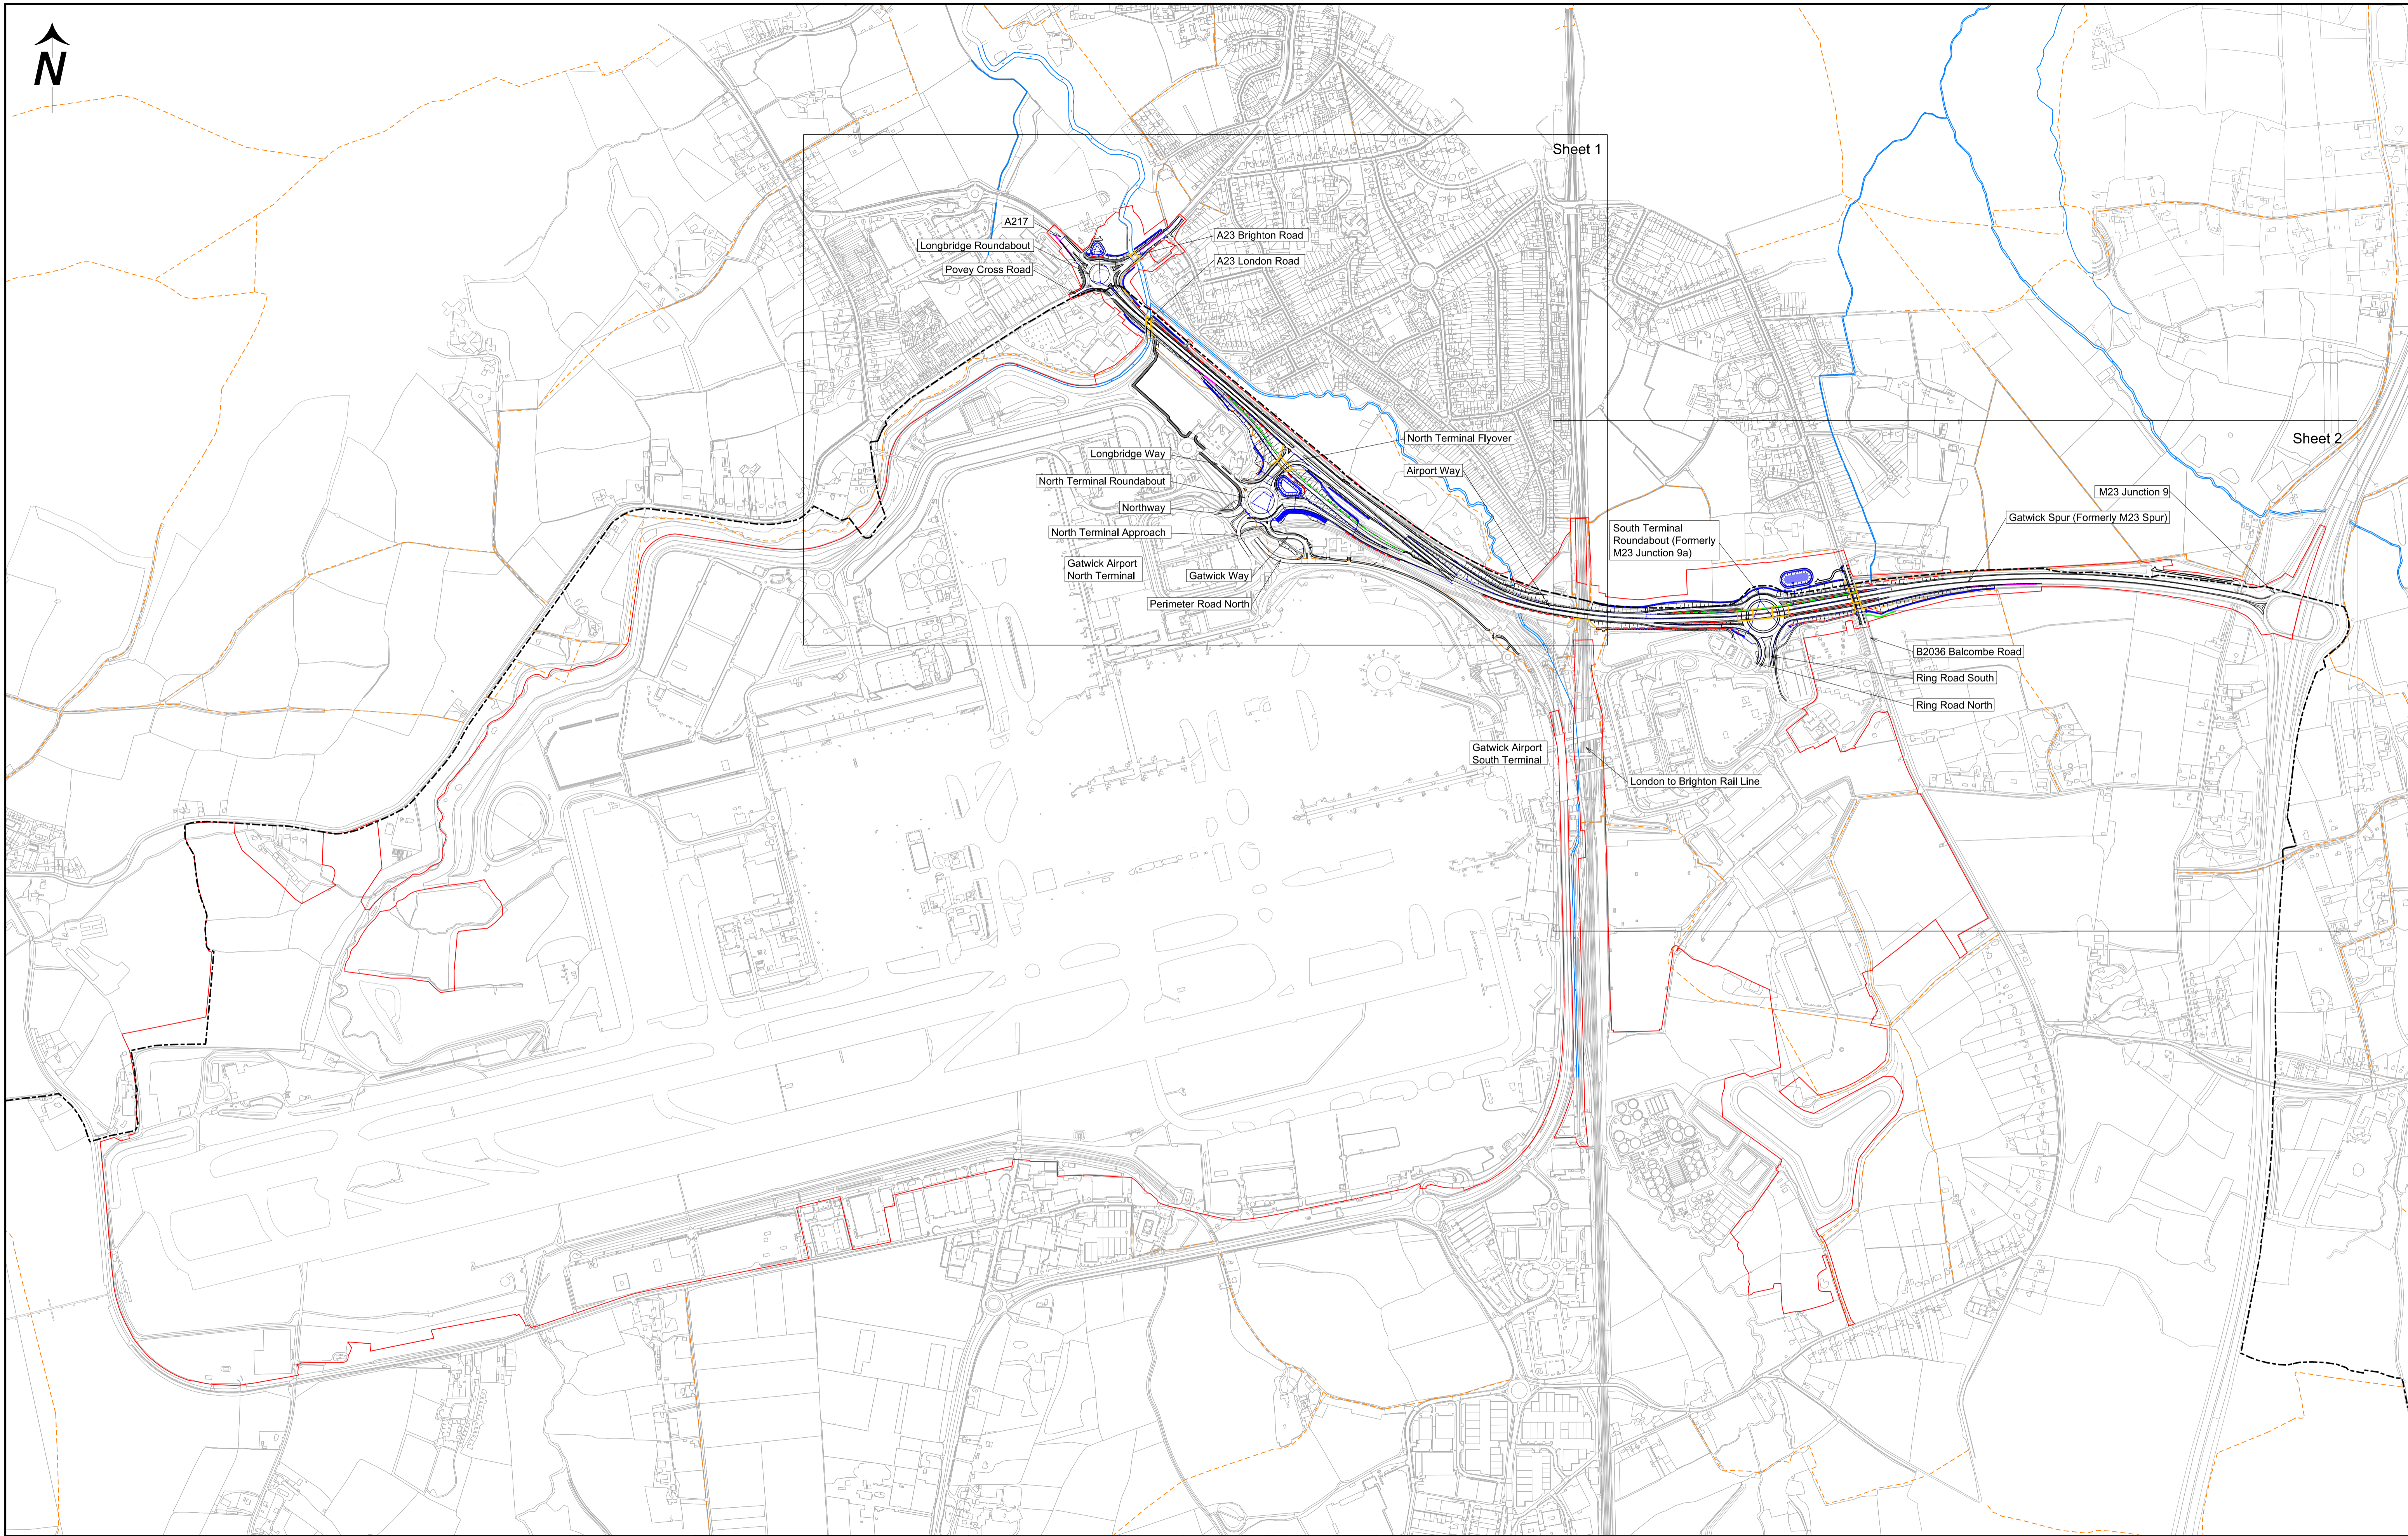

- Notes:
- 1) This drawing shall be read in conjunction with the draft Development Consent Order (DCO) and accompanying application documentation.
 - 2) All dimensions, chainage and levels are in meters unless otherwise stated.
 - 3) Only written dimensions shall be used.

Legend:

	Order Limits		Highways Ditch		Attenuation Basin
	County Council Boundary		Existing Ordinary Watercourse		Attenuation Pond
	Bridge Structure		Culvert		Attenuation Oversized Pipe
	Retaining Wall		Existing Culvert		Carrier Pipe
	Noise Barrier		Carrier Pipe		Main River
	Active Travel Path		Existing Carrier Pipe		
	Existing Public Right of Way				
	Preliminary Scheme Design				

© Crown copyright and database right. Ordnance Survey 100020071


P01	1 st July 2023	DCO Application	NW	JF	DA
Rev	Date	Revision Description	Dm	Chk	App



Project Name
Gatwick Airport Northern Runway Project

Title
**Surface Access Highways Plans
General Arrangements
APFP Regulations 5(2)(o)
Key Plan**

Checked By JF			Checked Date 31/05/23			Drawn By NW			Drawn Date 31/05/23		
Approved By DA			Approval Date 31/05/23			Reason for Issue DCO Submission			Status S4		
Project Code-Location-Discipline-Volume-Type-Unique Number 41700- XX -B- LLO- GA - 200151									Revision P01		

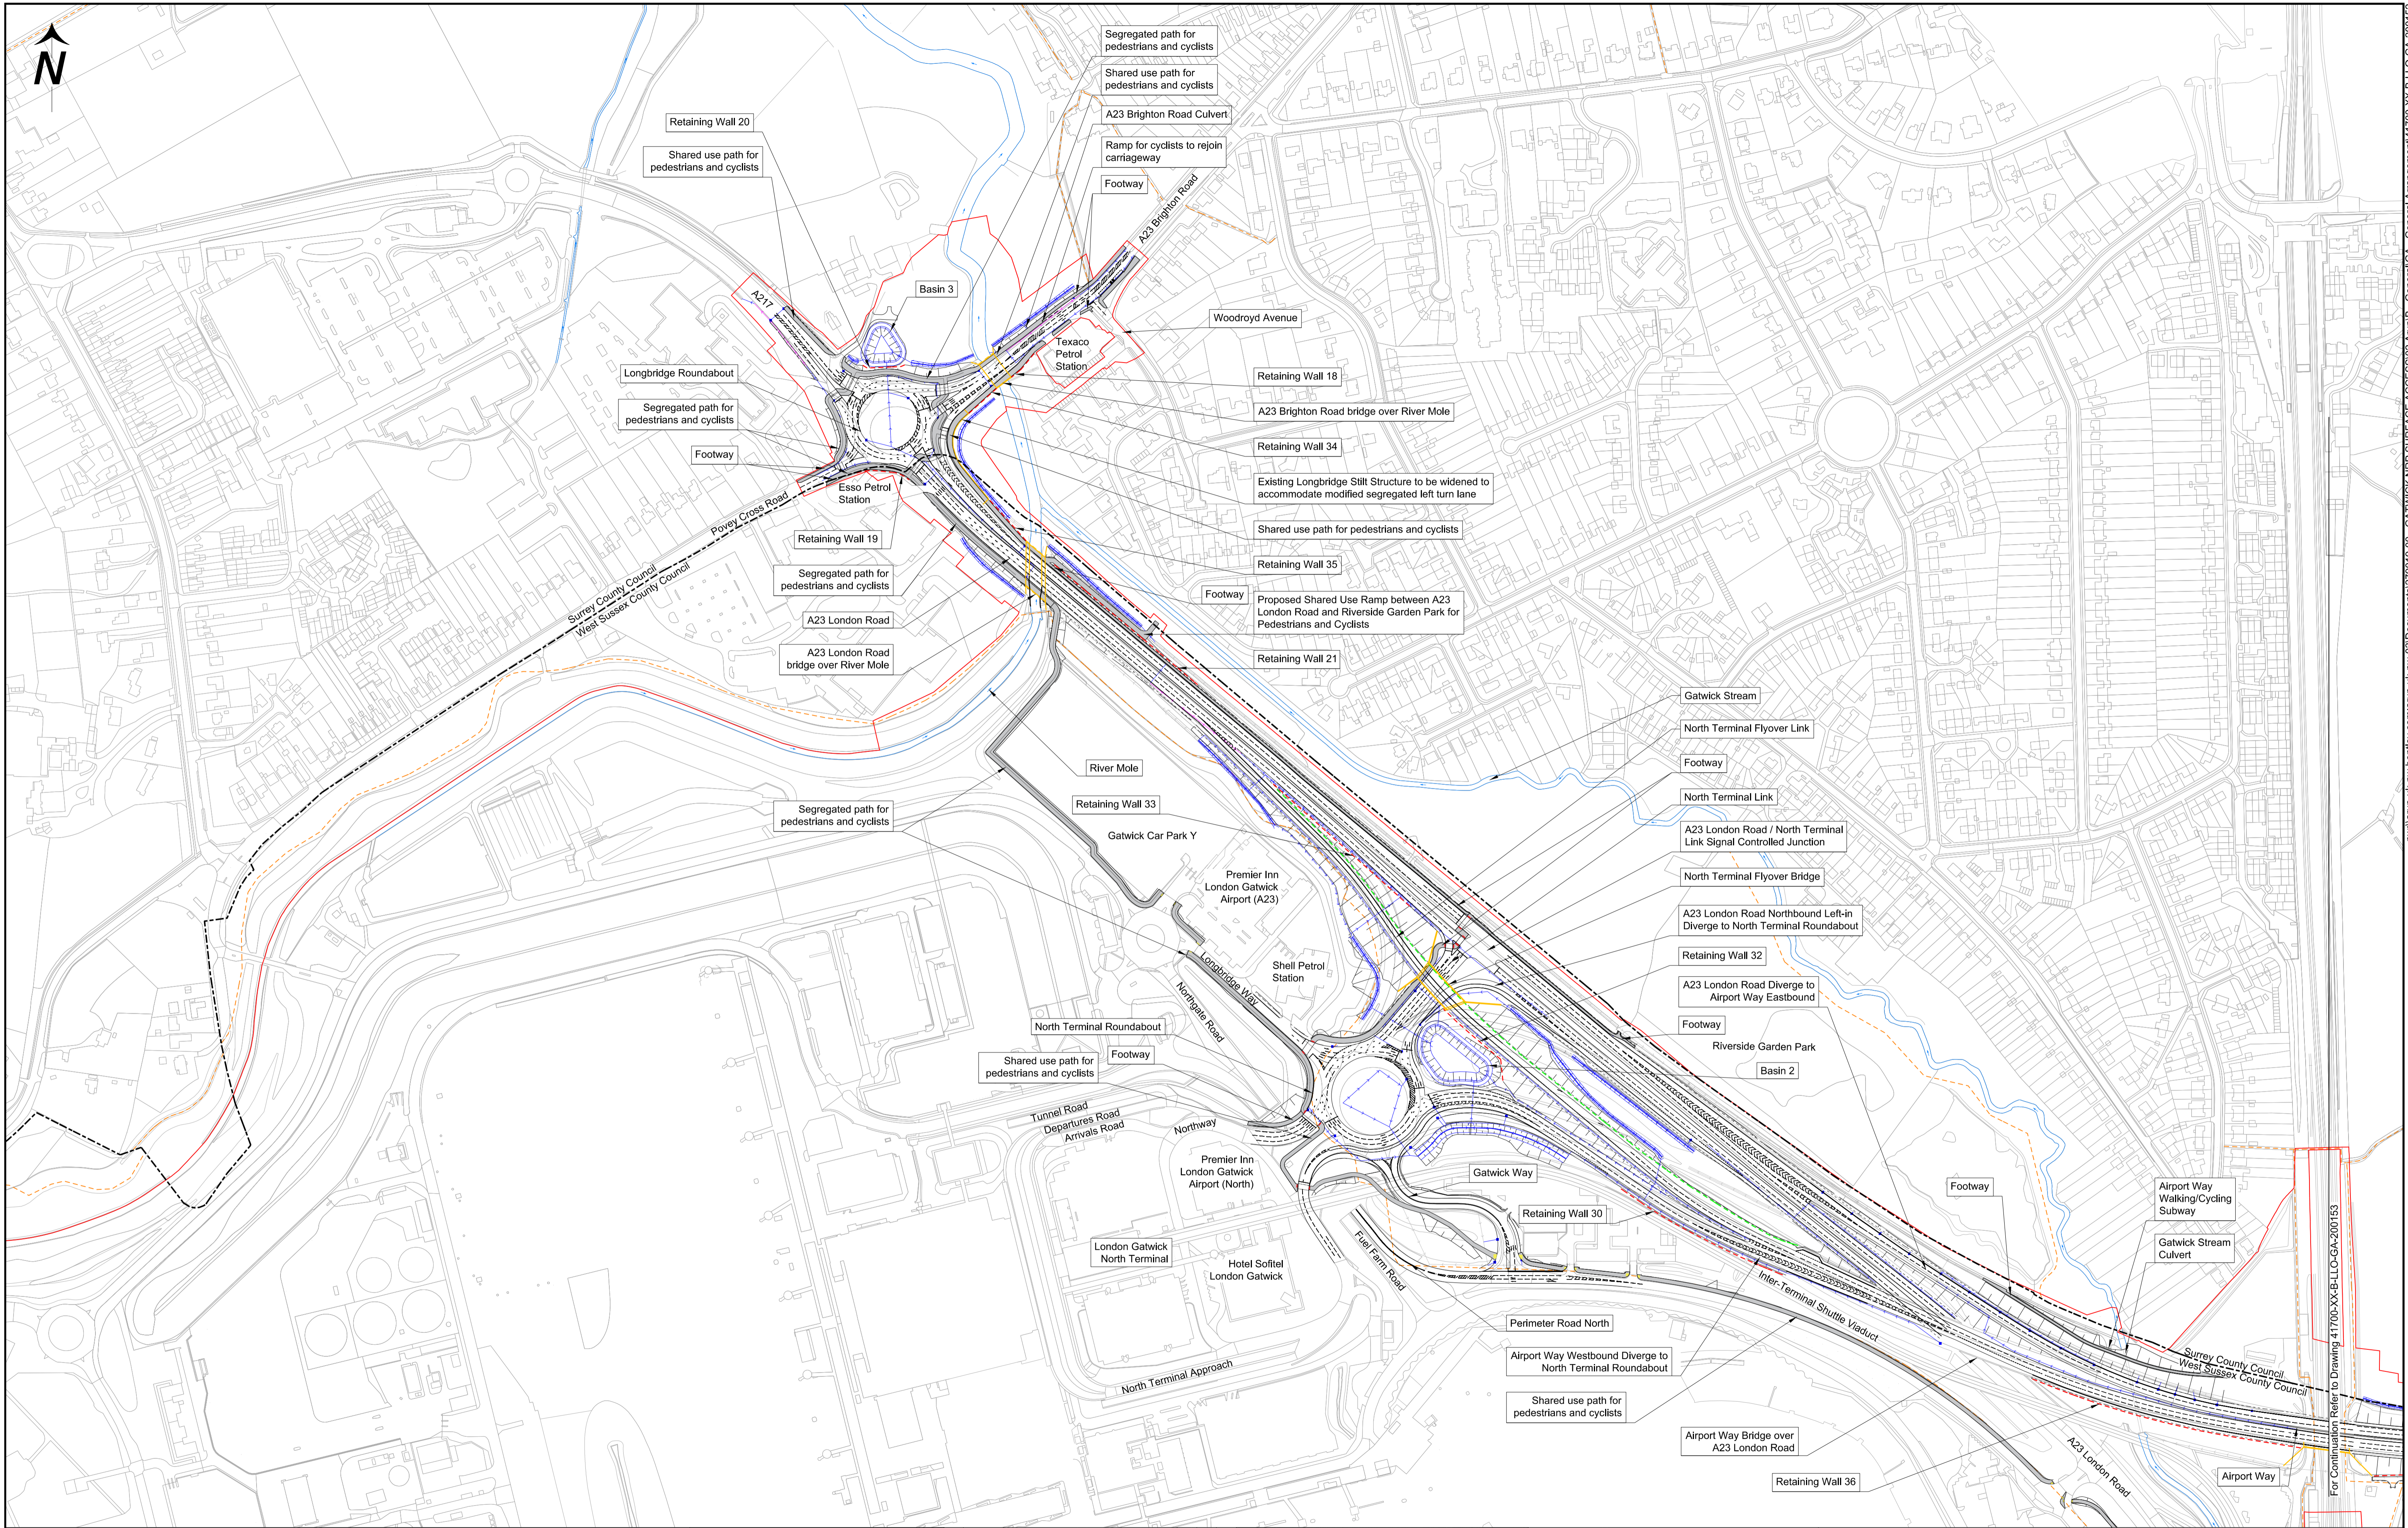

Notes:

- 1) This drawing shall be read in conjunction with the draft Development Consent Order (DCO) and accompanying application documentation.
- 2) All dimensions, chainage and levels are in meters unless otherwise stated.
- 3) Only written dimensions shall be used.

Legend:		Highways Ditch		Attenuation Basin	
—	Order Limits	—	Highways Ditch	○	Attenuation Basin
- - -	County Council Boundary	—	Existing Ordinary Watercourse	○	Attenuation Pond
—	Bridge Structure	—	Culvert	—	Attenuation Oversized Pipe
—	Retaining Wall	—	Existing Culvert	—	Main River
—	Noise Barrier	—	Carrier Pipe	—	
—	Active Travel Path	—	Existing Carrier Pipe		
—	Existing Public Right of Way				
—	Preliminary Scheme Design				

Rev	Date	Revision Description	Dm	Chk	App
P01	1 st July 2023	DCO Application	NW	JF	DA



Project Name: **Gatwick Airport Northern Runway Project**

Title: **Surface Access Highways Plans General Arrangements APFP Regulations 5(2)(o) Sheet 1**

Scale: 1:2500m @ A1


For Approval

Checked By: JF	Checked Date: 31/05/23	Drawn By: NW	Status: S4
Approved By: DA	Approval Date: 31/05/23	Reason for Issue: DCO Submission	

Project Code-Location-Discipline-Volume-Type-Unique Number: **41700-XX-B-LLO-GA-200152**

Revision: **P01**

© Crown copyright and database right. Ordnance Survey 10002071
 For Continuation Refer to Drawing 41700-XX-B-LLO-GA-200153
 pwl:arup-uk-pw.bentley.com-arup-uk-pw-03Documents\279016-00 - GATWICK NRP SURFACE ACCESS02 Arup/B - General Arrangements\41700-XX-B-LLO-GA-200152

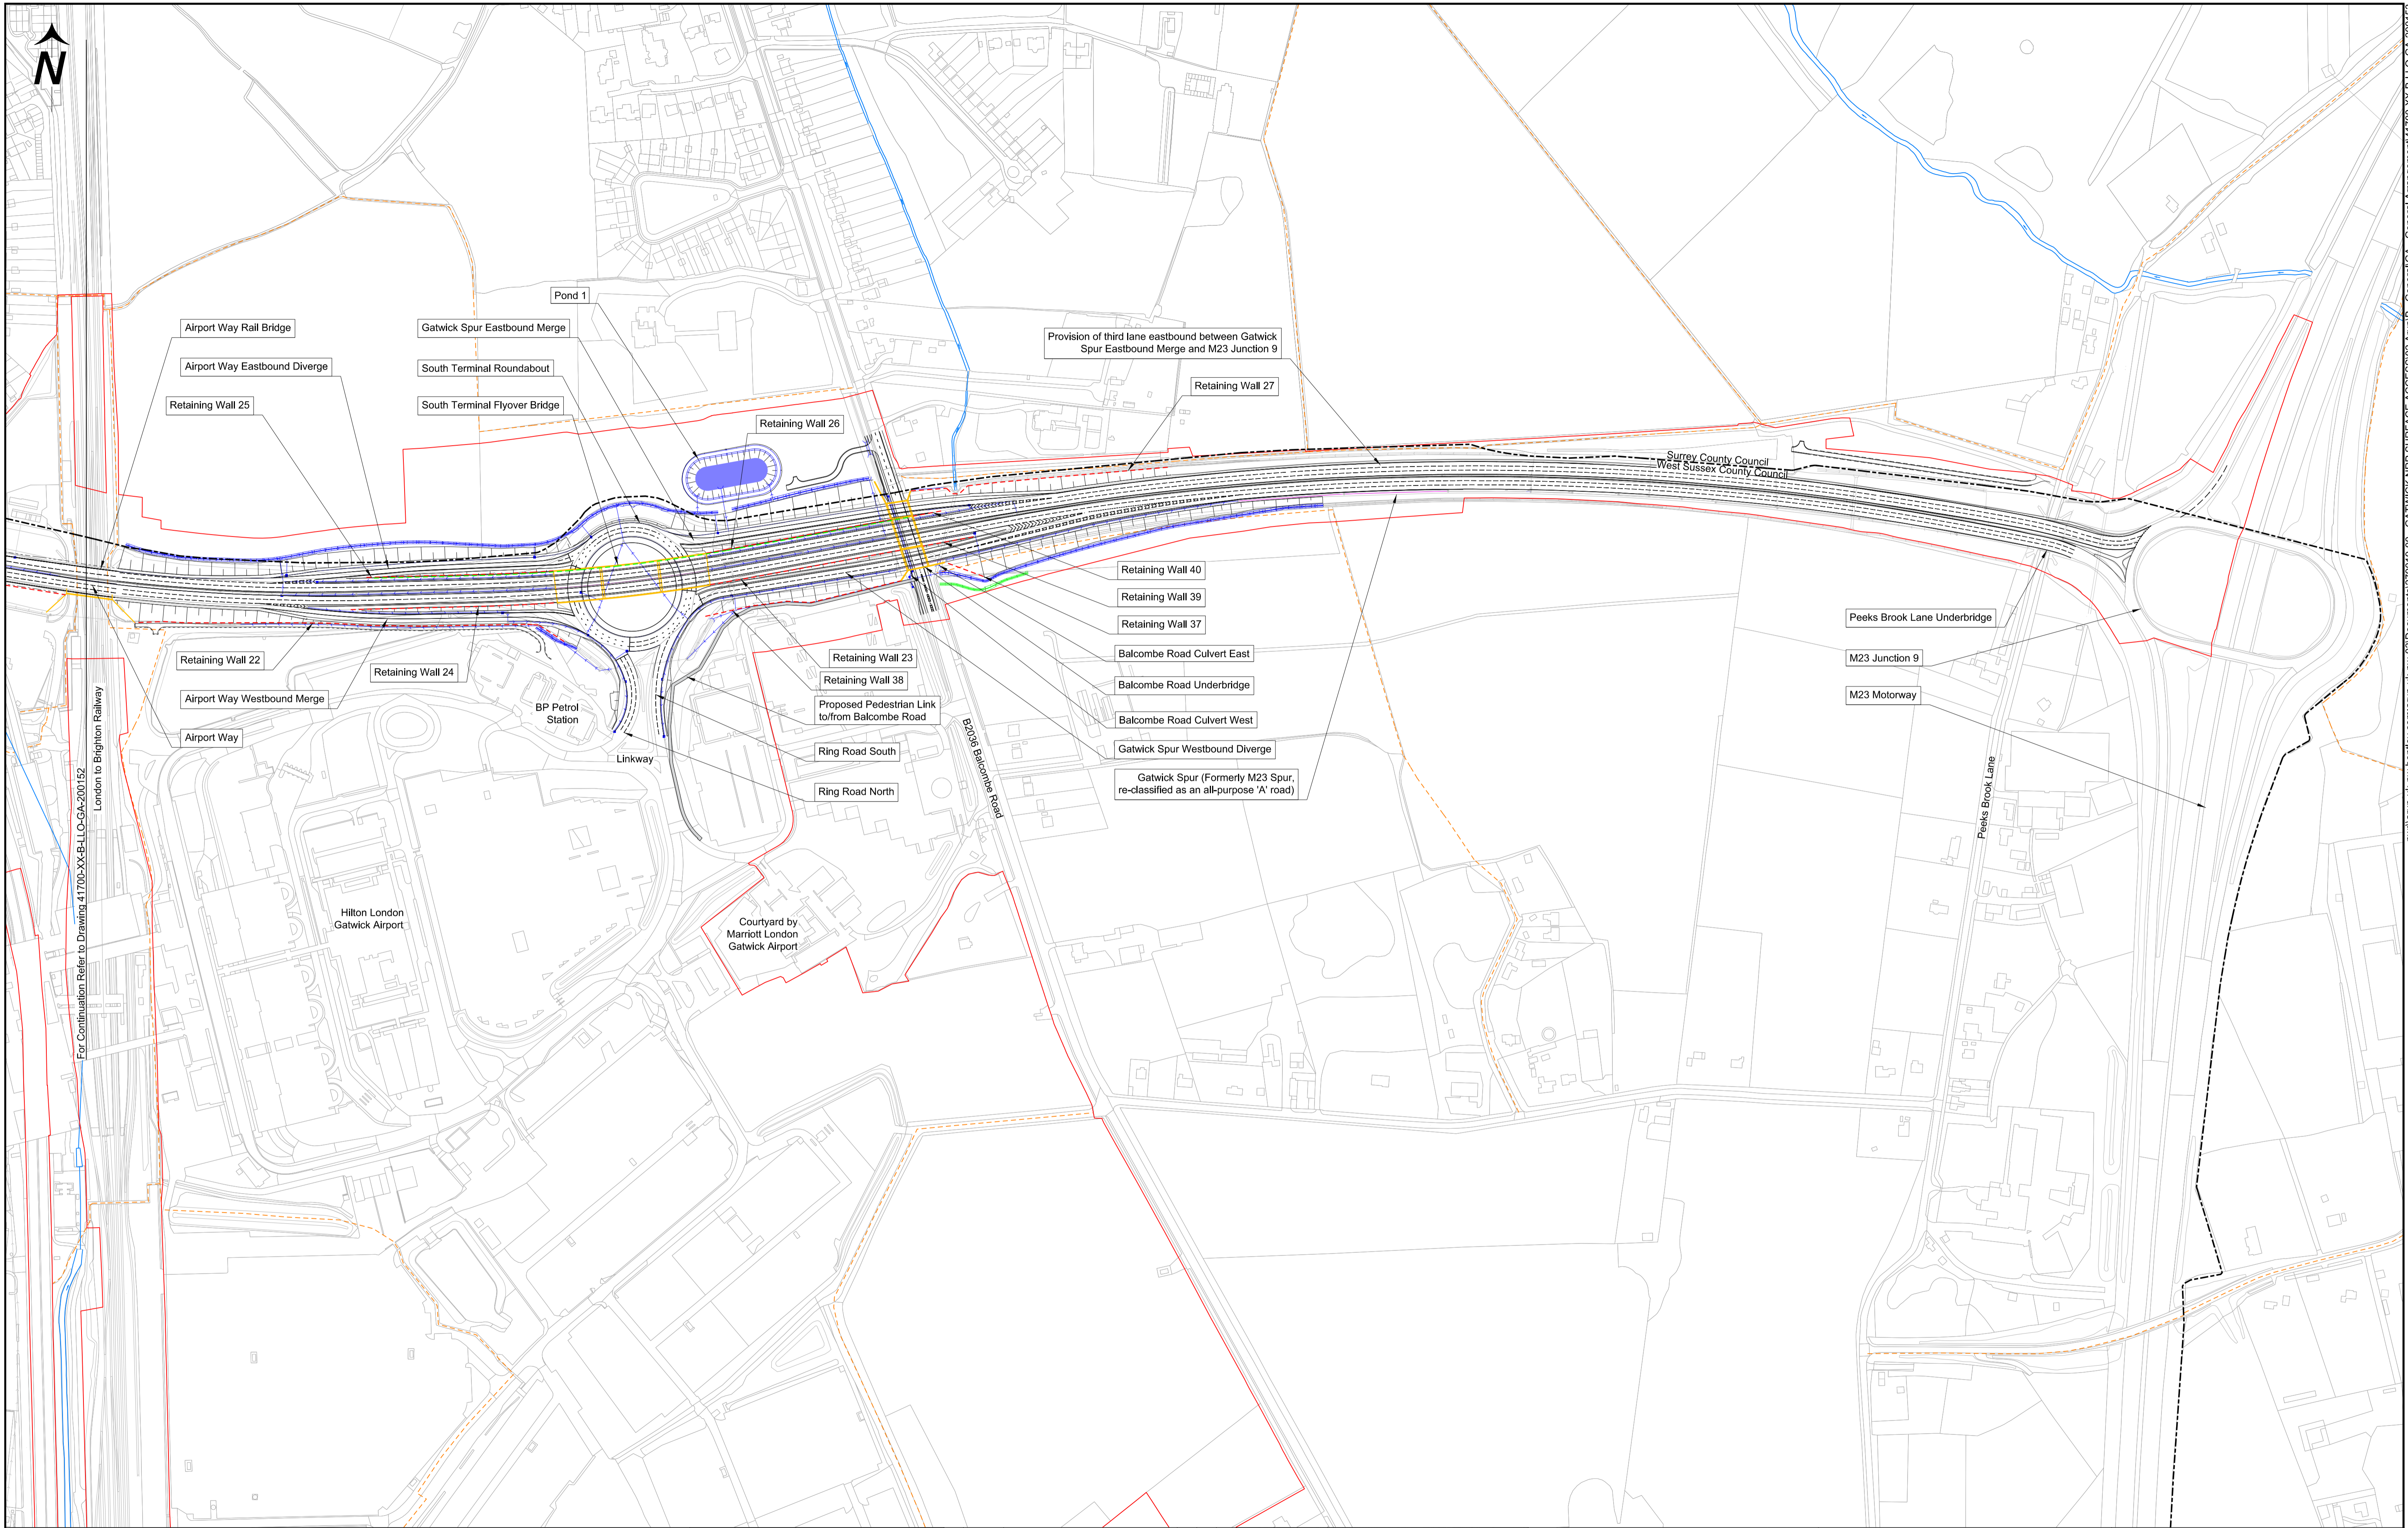

- Notes:
- 1) This drawing shall be read in conjunction with the draft Development Consent Order (DCO) and accompanying application documentation.
 - 2) All dimensions, chainage and levels are in meters unless otherwise stated.
 - 3) Only written dimensions shall be used.

Legend:	
	Order Limits
	County Council Boundary
	Bridge Structure
	Retaining Wall
	Noise Barrier
	Active Travel Path
	Existing Public Right of Way
	Preliminary Scheme Design
	Highways Ditch
	Existing Ordinary Watercourse
	Culvert
	Existing Culvert
	Carrier Pipe
	Existing Carrier Pipe
	Attenuation Basin
	Attenuation Pond
	Attenuation Oversized Pipe
	Main River

Rev	Date	Revision Description	Dm	Chk	App
P01	1 st July 2023	DCO Application		NW	JF DA



Project Name
Gatwick Airport Northern Runway Project

Title
**Surface Access Highways Plans
General Arrangements
APFP Regulations 5(2)(o)
Sheet 2**

Scale 0 25 50 75 100 125 SCALE 1:2500m @ A1		For Approval Drawn Date 31/05/23 Status S4
Checked By JF	Checked Date 31/05/23	Drawn By NW
Approved By DA	Approval Date 31/05/23	Reason for Issue DCO Submission
Project Code-Location-Discipline-Volume-Type-Unique Number 41700- XX -B- LLO- GA - 200153		Revision P01