



Gatwick Airport Northern Runway Project

Surface Access Highways Plans – General Scheme Outline

Book 4

VERSION: 1.0


DATE: NOVEMBER 2023

Application Document Ref: 8.3

PINS Reference Number: TR020005

Surface Access Highways Plans – General Scheme Outline – For Approval


Drawing Number	Revision	Drawing Title	Scale	Sheet Size
41700-XX-B-LLO-GA-200201	P01	Surface Access Highways Plans – General Scheme Outline – APFP Regulations 5(2)(o) – Key Plan	1:7500	A1
41700-XX-B-LLO-GA-200202	P01	Surface Access Highways Plans – General Scheme Outline – APFP Regulations 5(2)(o) – Sheet 1	1:2500	A1
41700-XX-B-LLO-GA-200203	P01	Surface Access Highways Plans – General Scheme Outline – APFP Regulations 5(2)(o) – Sheet 2	1:2500	A1

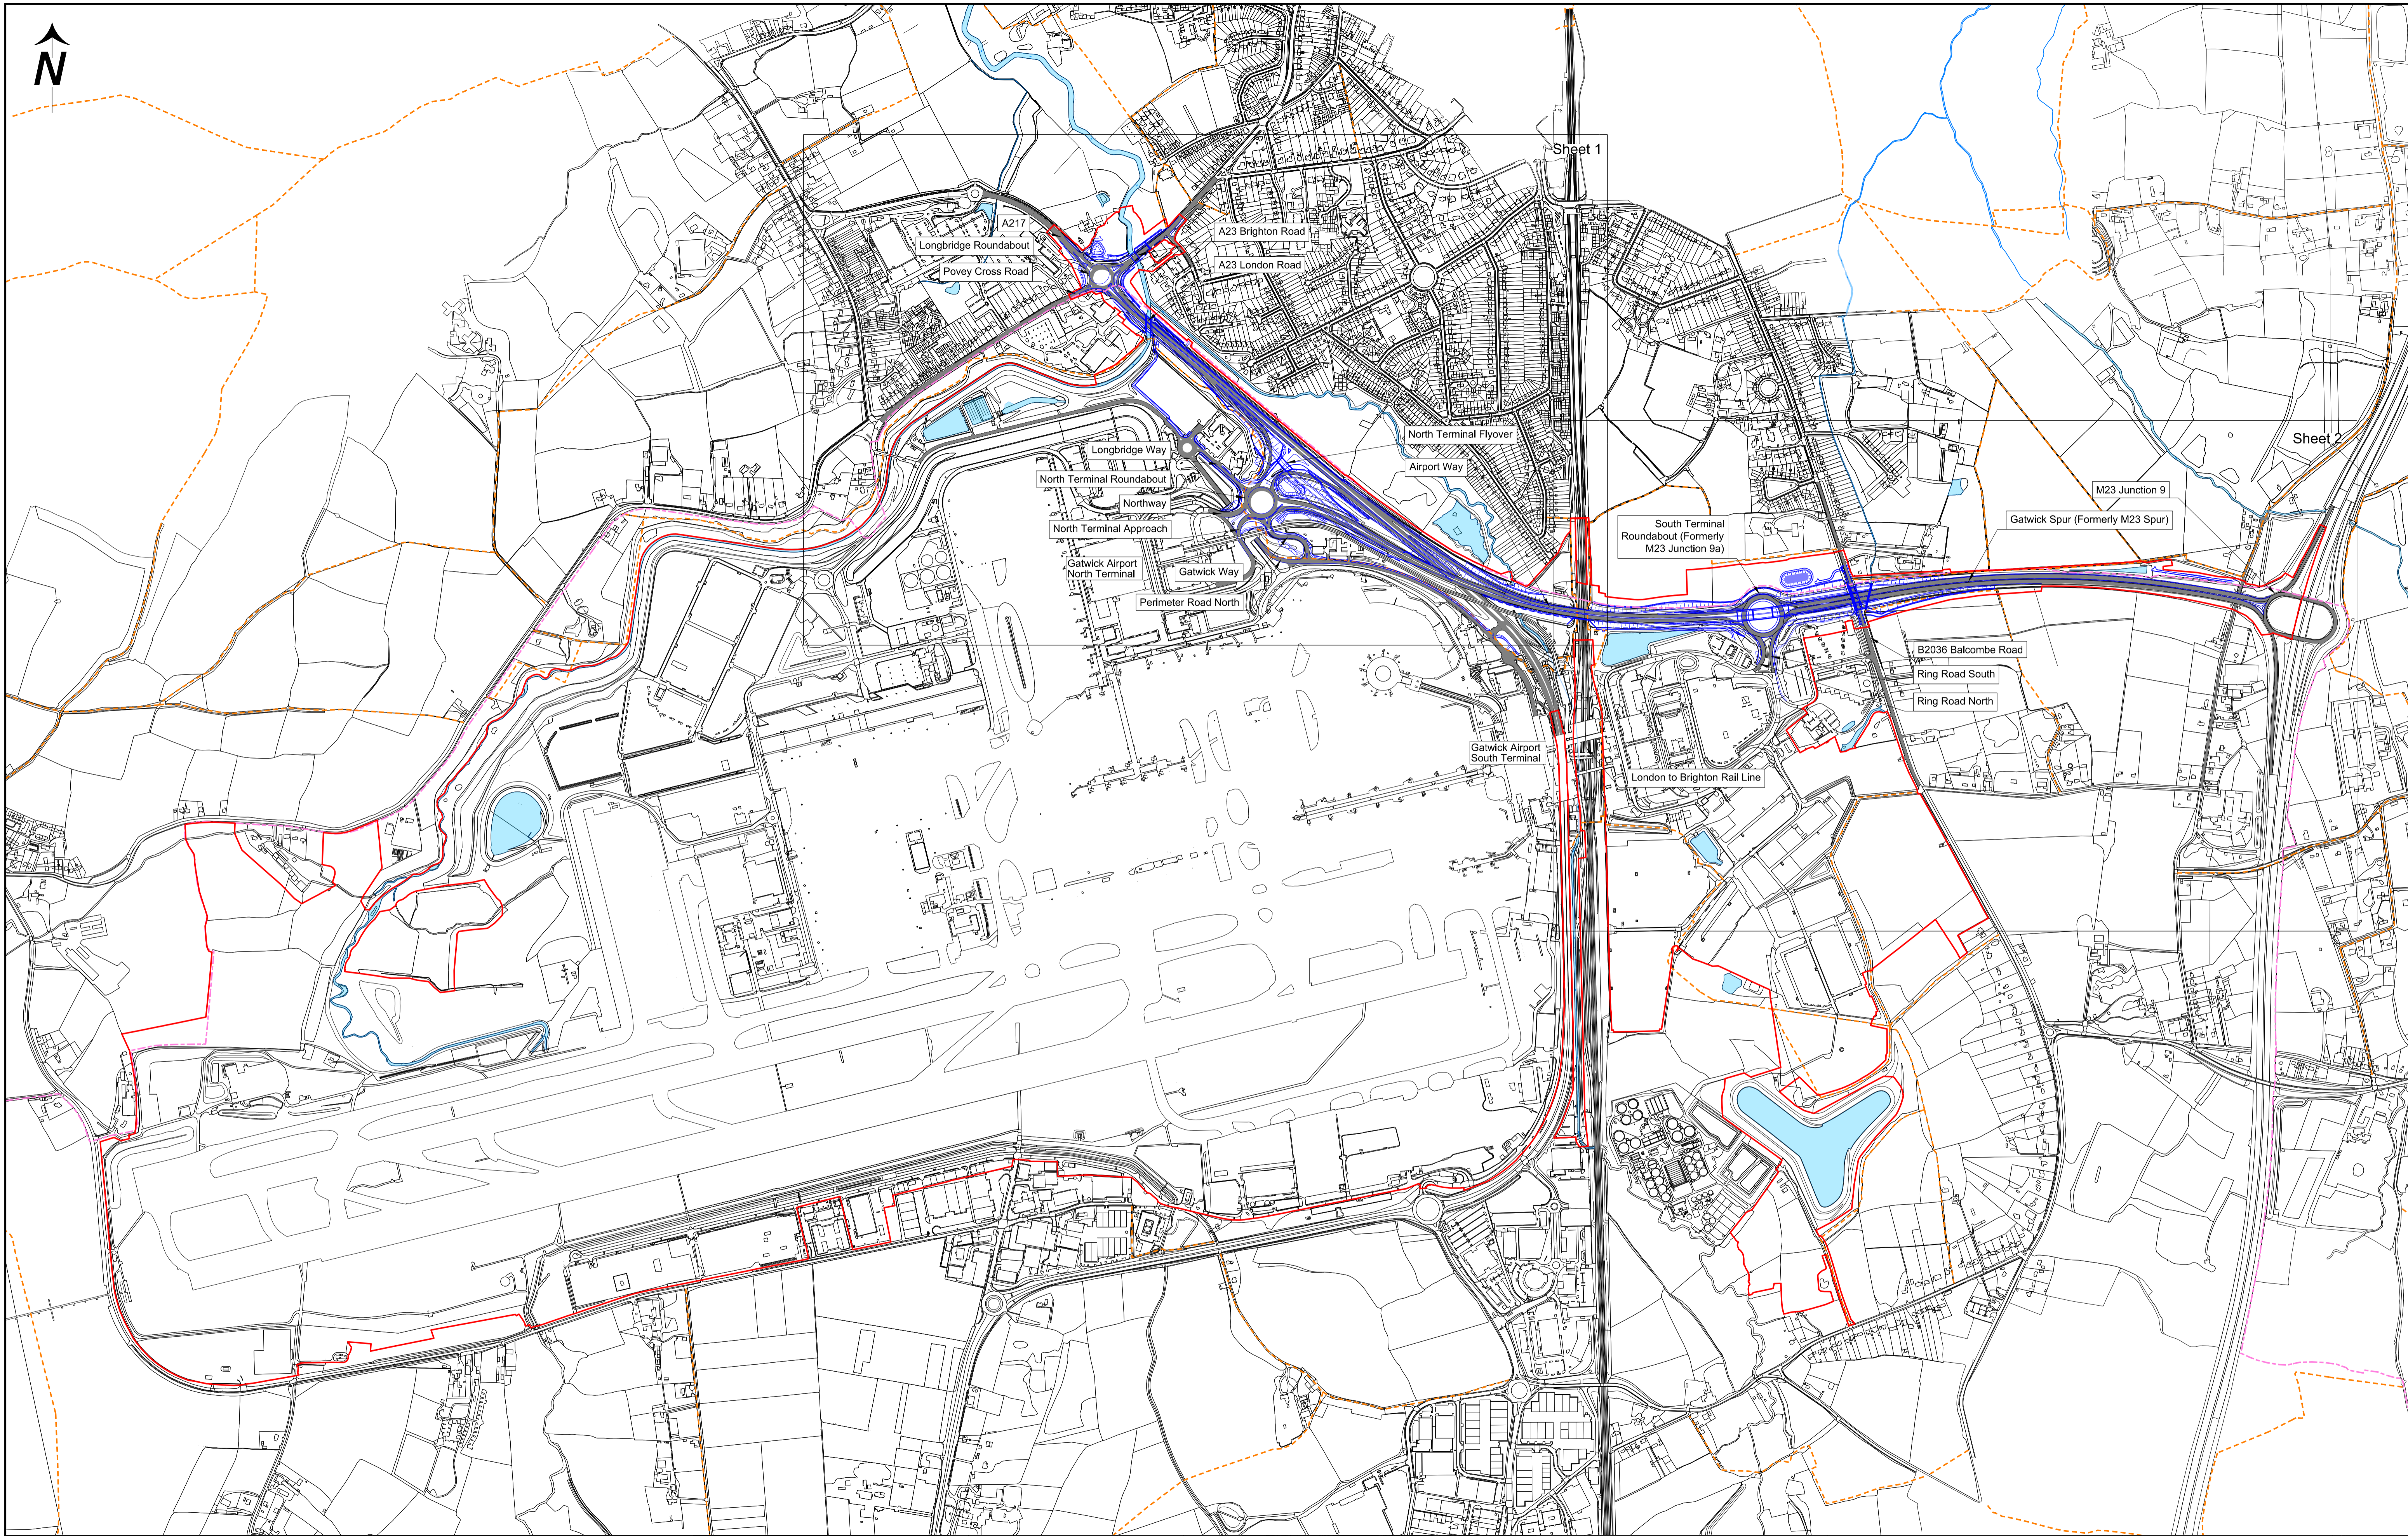

- Notes:
- 1) This drawing shall be read in conjunction with the draft Development Consent Order (DCO) and accompanying application documentation.
 - 2) All dimensions, chainage and levels are in meters unless otherwise stated.
 - 3) Only written dimensions shall be used.

Legend:

	Order Limits
	County Council Boundary
	Existing Public Right of Way
	Existing Carriageway
	Existing Body of Water
	Main River

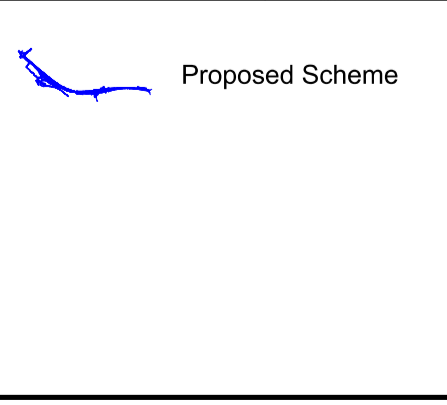


© Crown copyright and database right. Ordnance Survey 10002071

Rev	Date	Revision Description	Dm	Chk	App
P01	14 Nov 2023	Response to Procedural Decision 006	EH	JF	DA



Project Name Gatwick Airport Northern Runway Project		Scale 0 75 150 225 300 375 SCALE 1:7500m @ A1	Not For Approval
Title Surface Access Highways Plans General Scheme Outline APFP Regulations 5(2)(o) Key Plan		Checked By JF	Checked Date 02/11/23
		Drawn By EH	Status Not For Approval
		Approved By DA	Approval Date 03/11/23
		Reason for Issue Response to PDL	
Project Code-Location-Discipline-Volume-Type-Unique Number 41700- XX -B- LLO- GA - 200201			Revision P01

pw:\lanup-uk-pw\berilley.com\lanup-cuk-pw-03\Documents\7901915-00 - GATWICK NRP SURFACE ACCESS02 Arup\B - General Arrangement\41700-XX-B-LLO-GA-200201

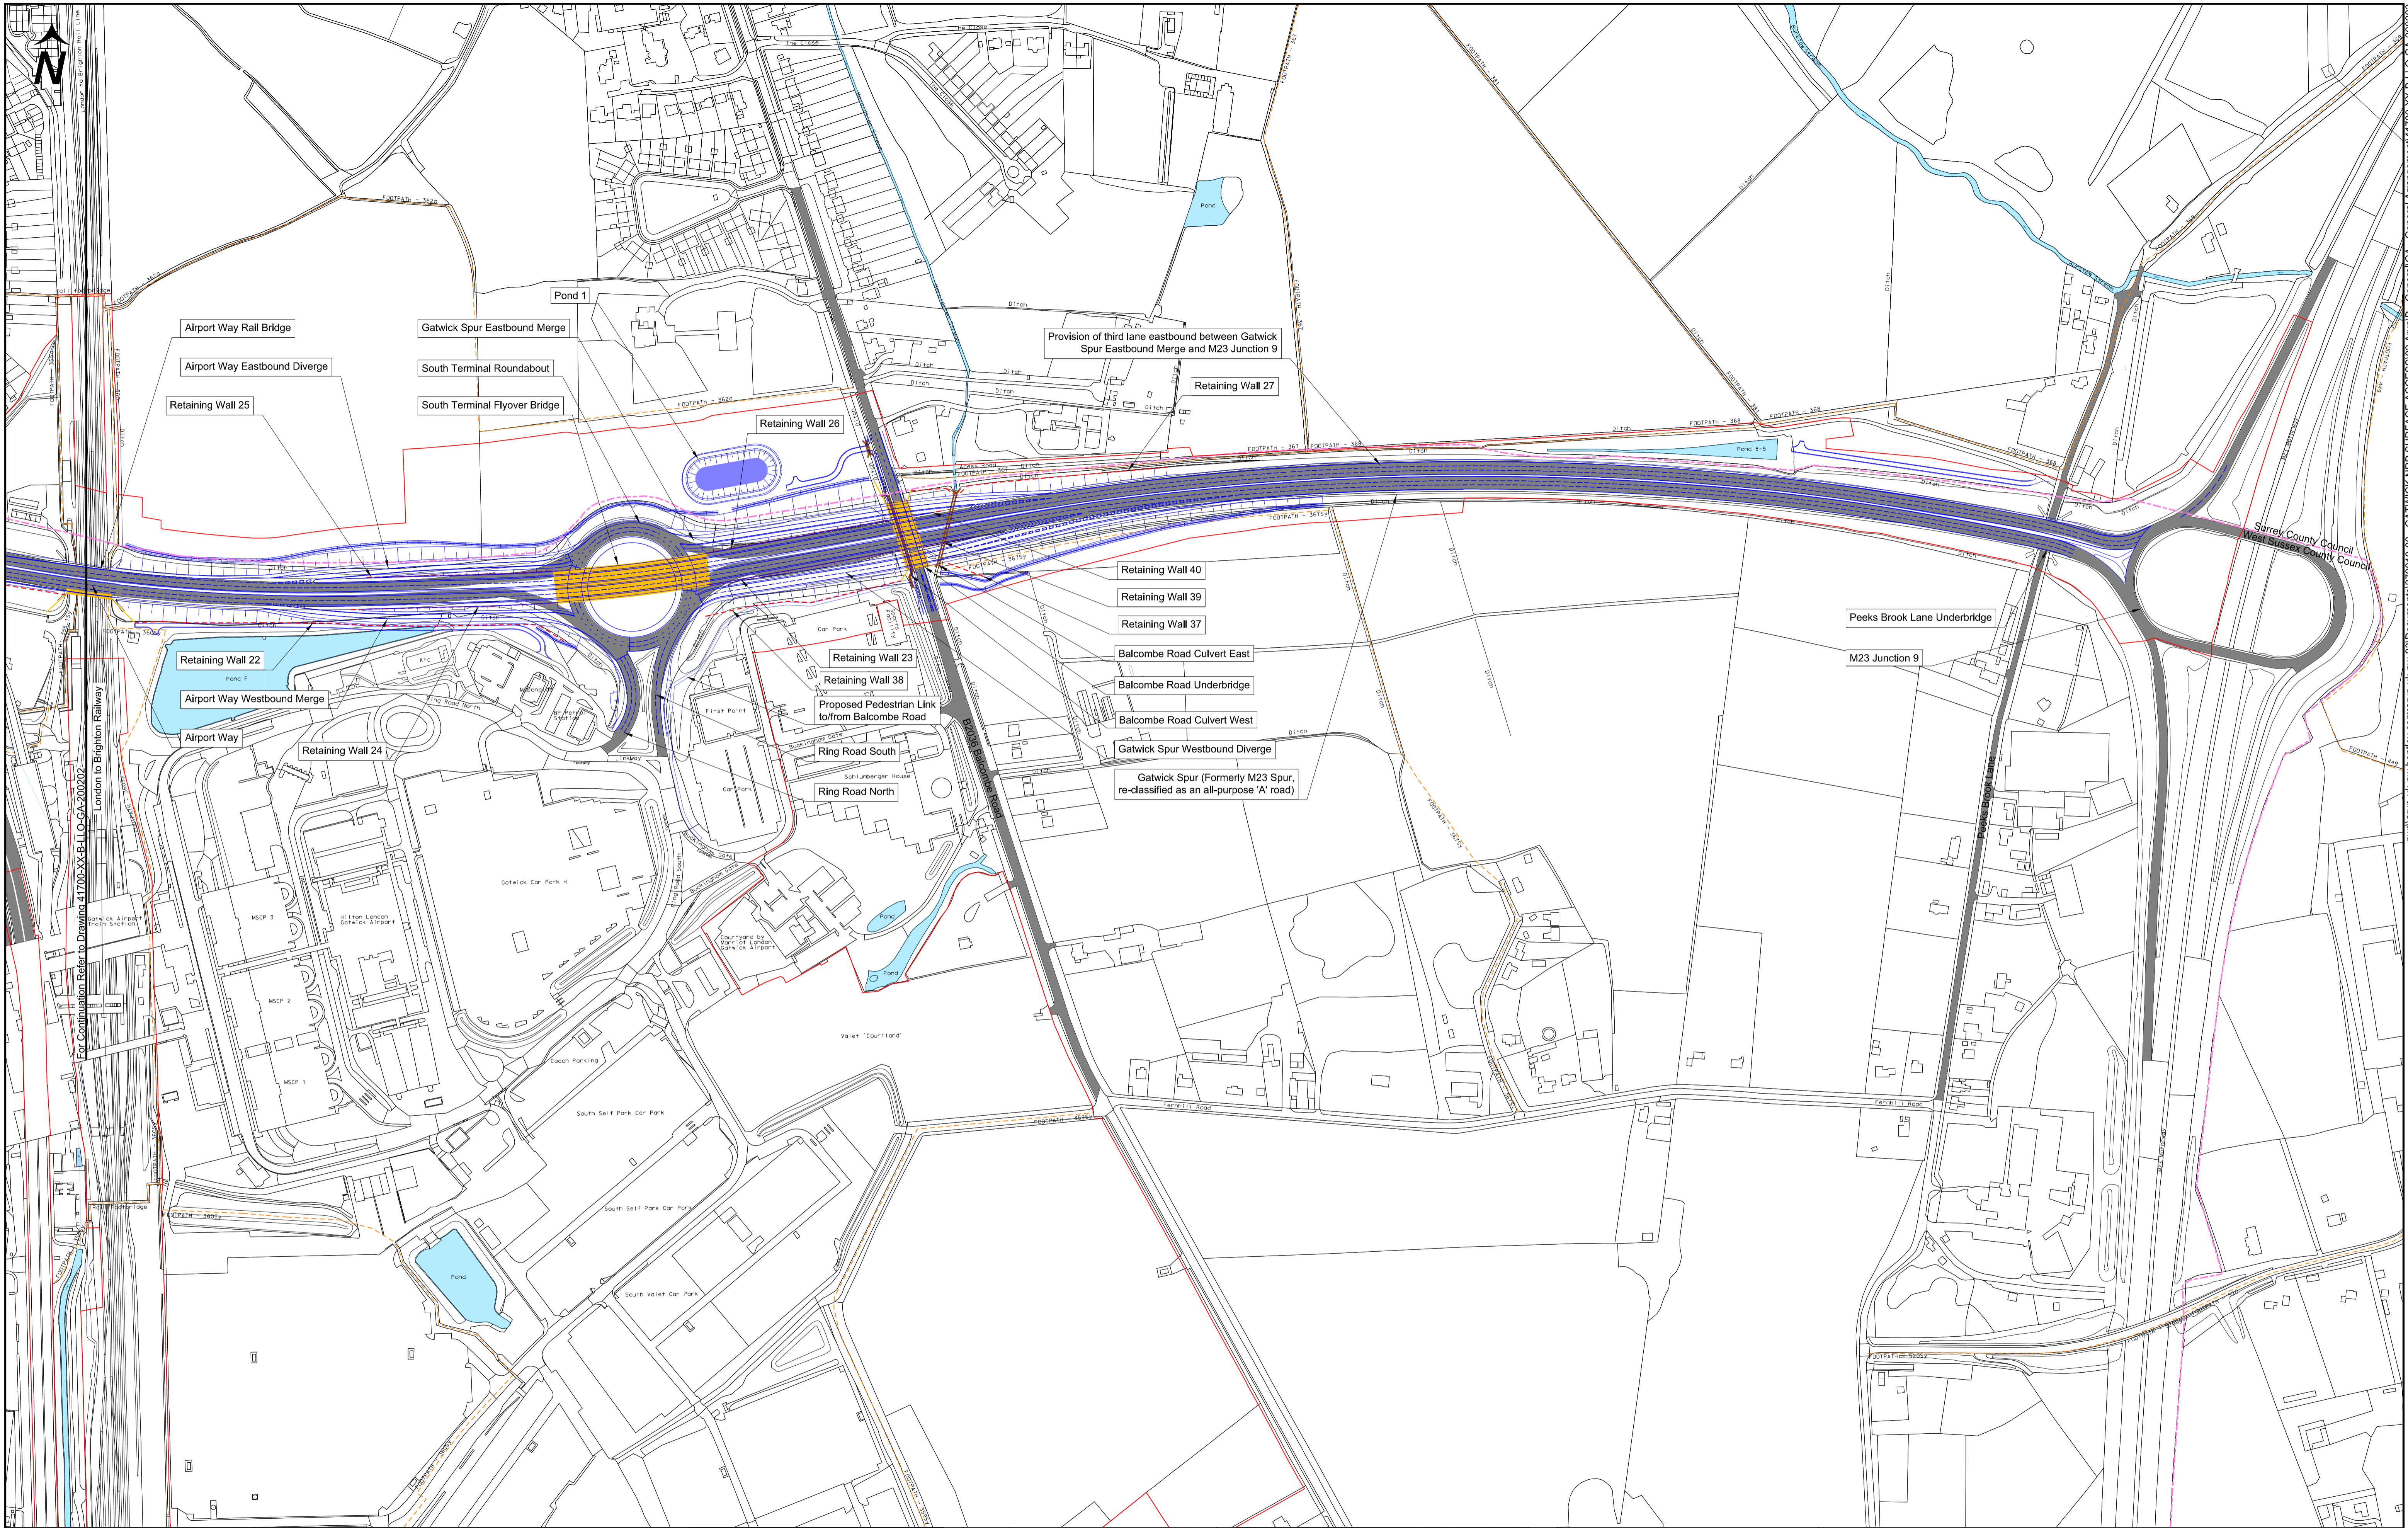

- Notes:
- 1) This drawing shall be read in conjunction with the draft Development Consent Order (DCO) and accompanying application documentation.
 - 2) All dimensions, chainage and levels are in meters unless otherwise stated.
 - 3) Only written dimensions shall be used.

Legend:	
	Order Limits
	County Council Boundary
	Existing Public Right of Way
	Existing Carriageway
	Existing Body of Water
	Main River
	Proposed Works
	Proposed Earthwork Embankment
	Proposed Earthwork Cutting
	Proposed Bridge Structure
	Proposed Retaining Wall
	Proposed Culvert Works


Rev	Date	Revision Description	Dm	Chk	App
P01	14 Nov 2023	Response to Procedural Decision 006	EH	JF	DA



Project Name
Gatwick Airport Northern Runway Project

Title
**Surface Access Highways Plans
General Scheme Outline
APFP Regulations 5(2)(o)
Sheet 2**

Checked By JF	Checked Date 02/11/23	Drawn By EH	Status Not For Approval
Approved By DA	Approval Date 03/11/23	Reason for Issue Response to PDL	Revision Not For Approval
Project Code-Location-Discipline-Volume-Type-Unique Number 41700- XX -B -LLO - GA - 200203			Revision P01

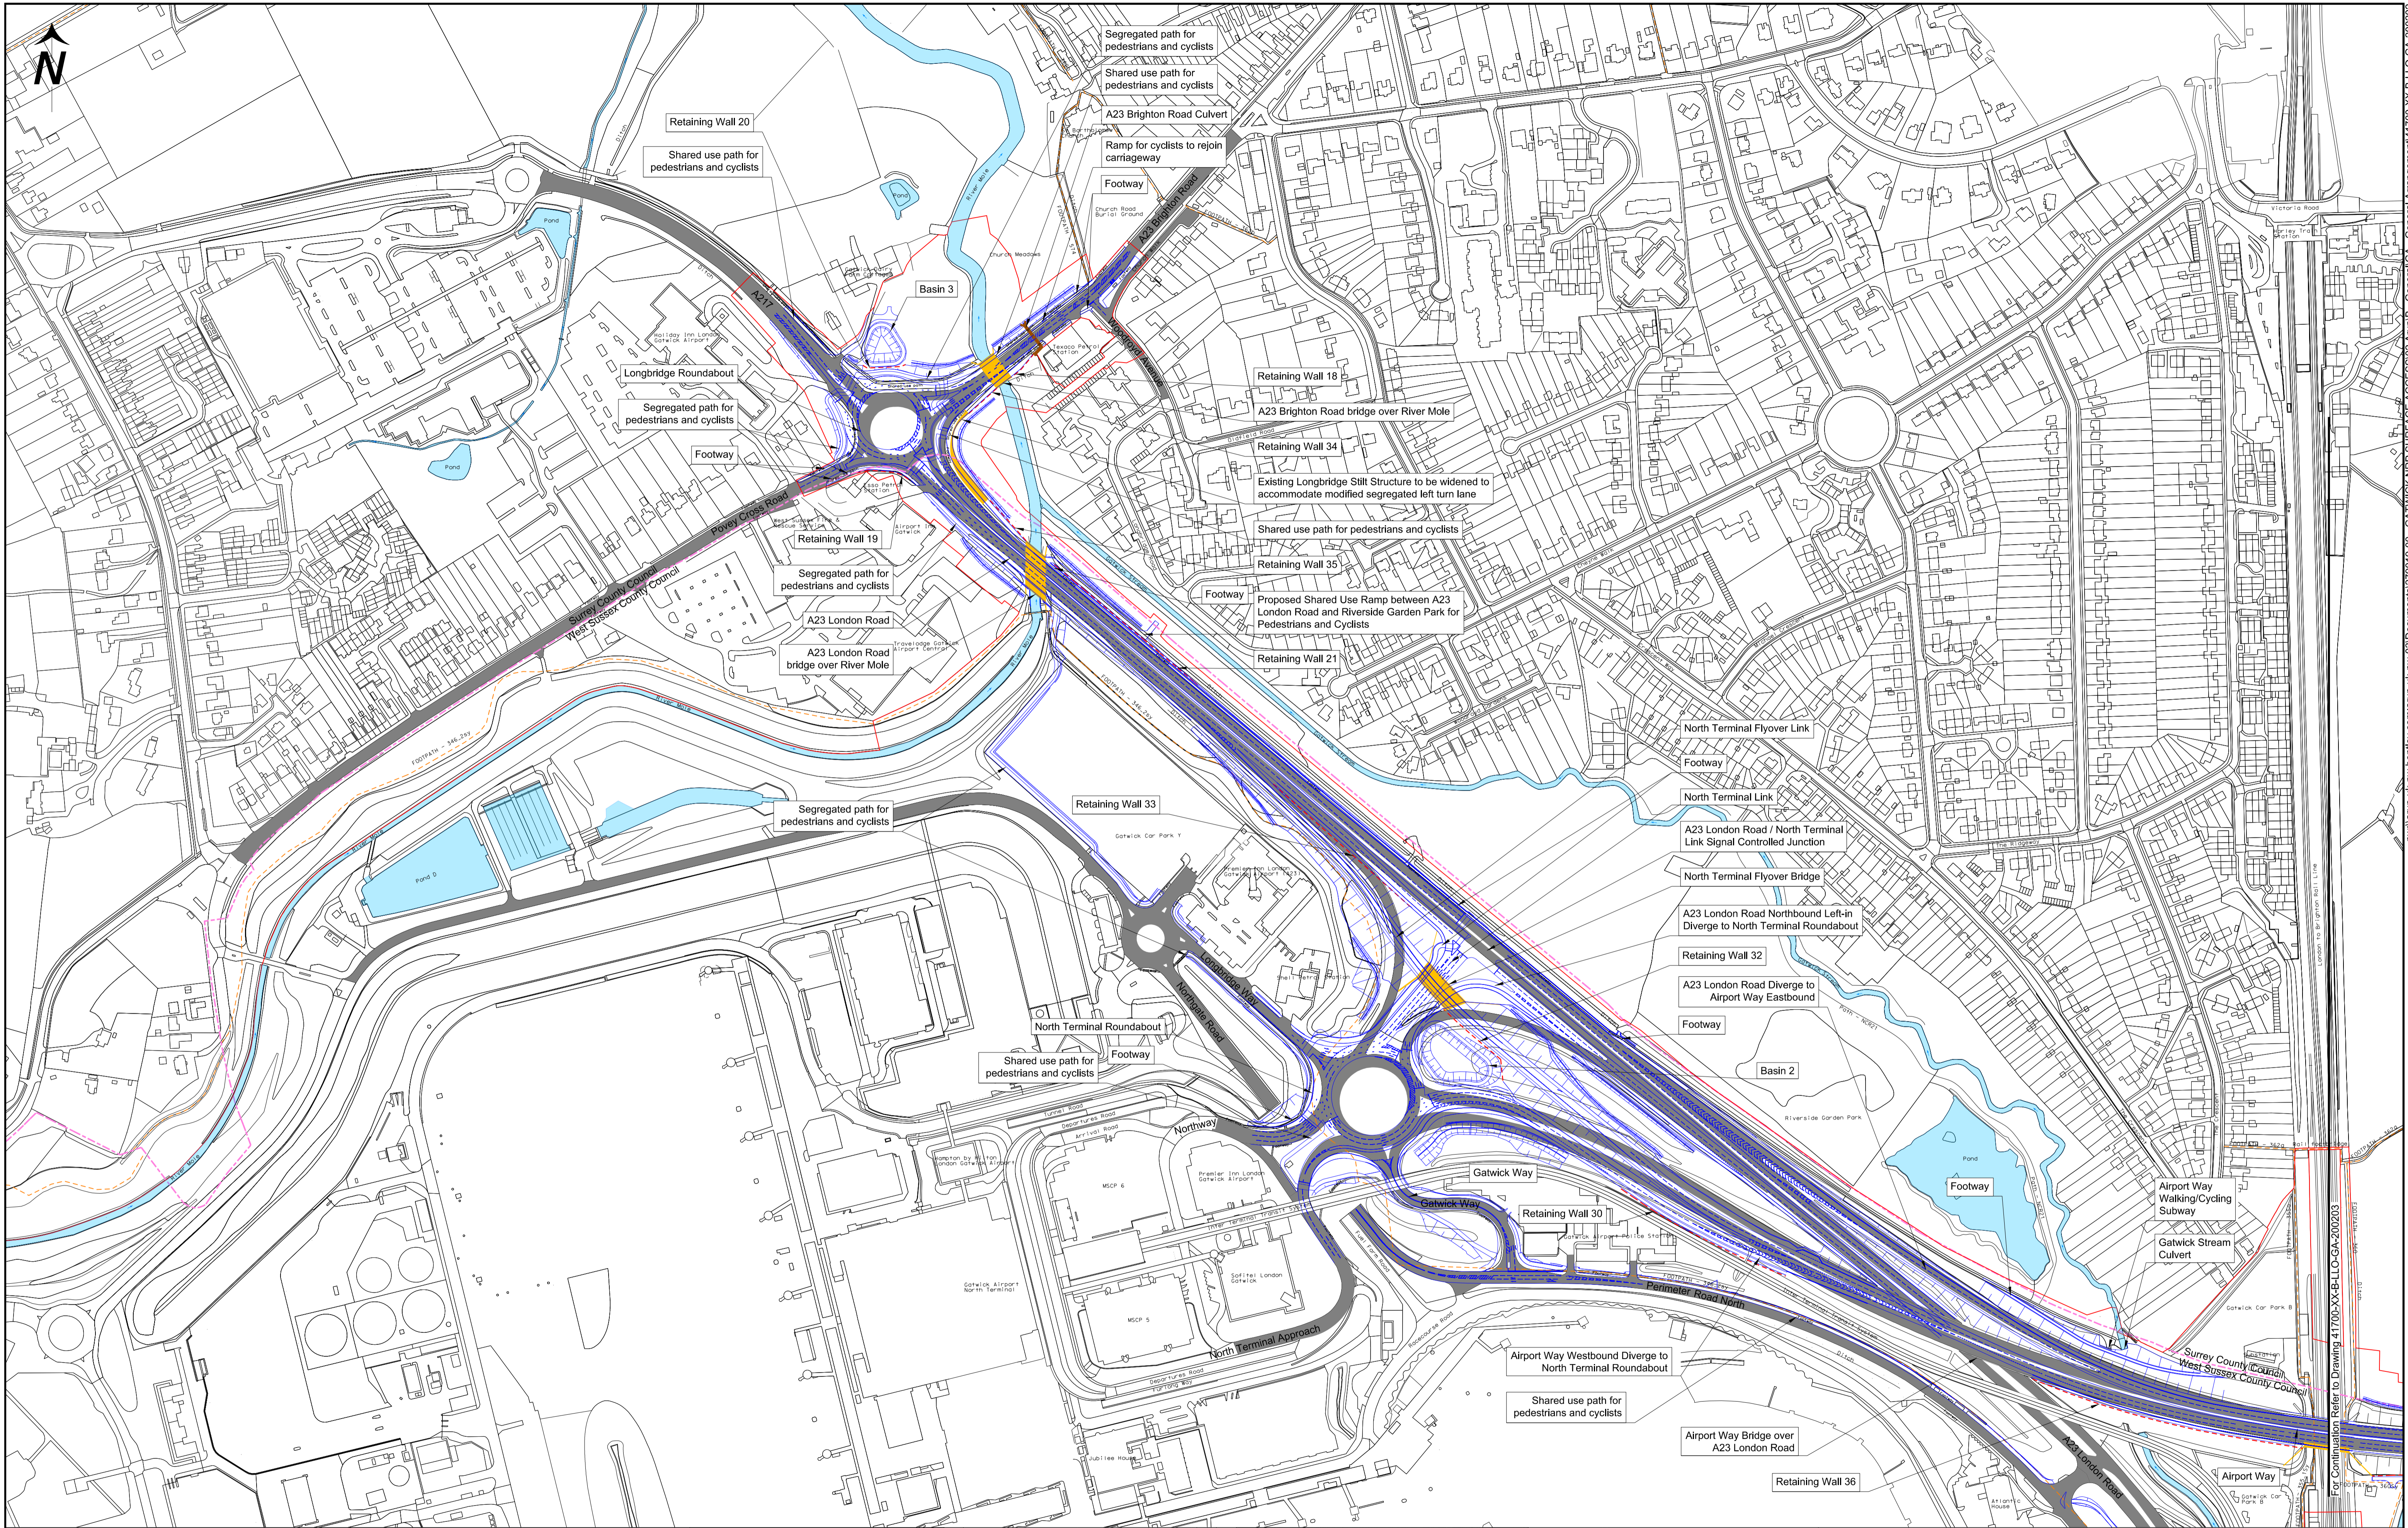

- Notes:**
- 1) This drawing shall be read in conjunction with the draft Development Consent Order (DCO) and accompanying application documentation.
 - 2) All dimensions, chainage and levels are in meters unless otherwise stated.
 - 3) Only written dimensions shall be used.

Legend:

	Order Limits		Proposed Works
	County Council Boundary		Proposed Earthwork Embankment
	Existing Public Right of Way		Proposed Earthwork Cutting
	Existing Carriageway		Proposed Bridge Structure
	Existing Body of Water		Proposed Retaining Wall
	Main River		Proposed Culvert Works

© Crown copyright and database right. Ordnance Survey 100020071

Rev	Date	Revision Description	Dm	Chk	App
P01	14 Nov 2023	Response to Procedural Decision 006	EH	JF	DA



Project Name
Gatwick Airport Northern Runway Project

Title
**Surface Access Highways Plans
General Scheme Outline
APFP Regulations 5(2)(o)
Sheet 1**

Scale 0 25 50 75 100 125 SCALE 1:2500m @ A1	Not For Approval
Checked By JF	Checked Date 02/11/23
Approved By DA	Approval Date 03/11/23
Drawn By EH	Status Not For Approval
Reason for Issue Response to PDL	Revision P01

Project Code-Location-Discipline-Volume-Type-Unique Number
41700- XX -B- LLO- GA - 200202

For Continuation Refer to Drawing 41700-XX-B-LLO-GA-200203
 pwl:arup-up-kw-bentley.com-arup-kw-03Documents\2791015-00 - GATWICK NRP SURFACE ACCESS02 Anup B - General Arrangement\41700-XX-B-LLO-GA-200202