



# Gatwick Airport Northern Runway Project

Environmental Statement

Appendix 5.3.2: Code of Construction Practice Annex 6 – Outline Arboricultural and Vegetation Method Statement – Part 4 - Tracked Version

**Book 5**

VERSION: 3.0


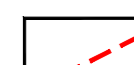



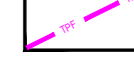
DATE: JUNE 2024

Application Document Ref: 5.3

PINS Reference Number: TR020005




**Legend**

-  Site Boundary
-  Survey Boundary / Boundary of M23/A23 construction activity
-  Projected Tree Loss (Worst Case Scenario)
-  Projected Vegetation Loss (Worst Case Scenario)
-  Indicative temporary protective fence/line in accordance with Section 6.2 - BS5837:2012. See below for example barriers.
-  Indicative vegetation protective fence/line; Design and location to be agreed by local council during detail design.

**NOTES:**

- Refer to ES Appendix 8.10.1: Tree Survey Report and Arboricultural Impact Assessment for further details.
- Survey based on a visual inspection from the ground and is not intended as a full arboricultural inspection.
- Plan produced in accordance with recommendations set out in BS 5837:2012 - 'Trees in Relation to design, demolition and construction'.
- Survey based upon Aerial Photography and trees located by eye.

**Key Plan**

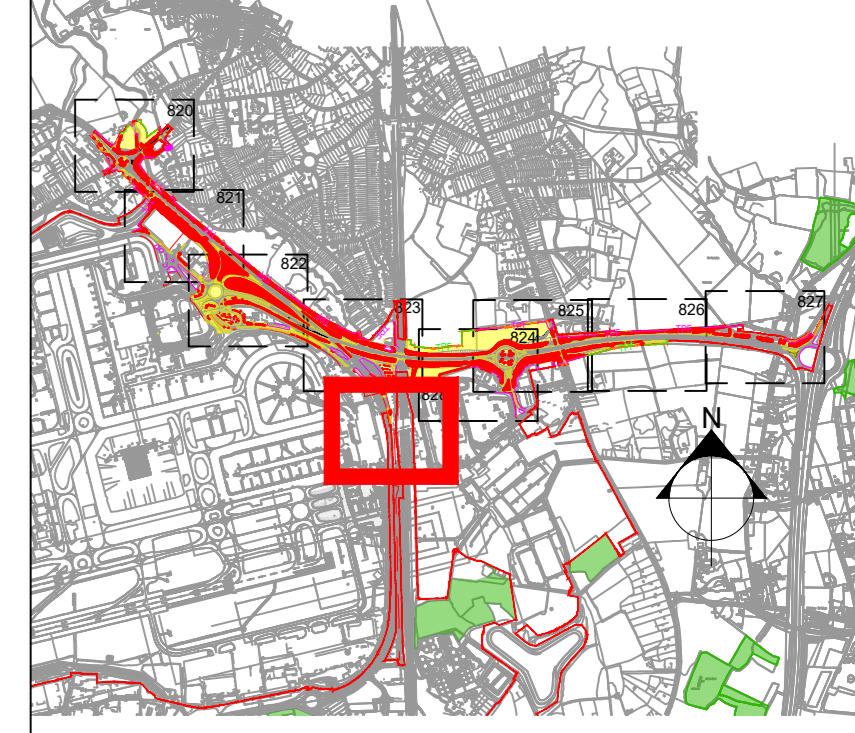

DOCUMENT  
**Environmental Statement**

DRAWING TITLE  
**M23 & A23 Preliminary Vegetation Removal & Protection Plans Appendix 5.3.2 Annex 6 Sheet 9 of 9**


DATE  
**June 2024**

N ↑	DRAWING NO. <b>828</b>	REVISION <b>For ES Issue</b>
	DRAWN BY <b>RC</b>	PM / CHECKED BY <b>DC</b>

SCALE @ A0

Reproduced from Ordnance Survey map with the permission of Ordnance Survey on behalf of the controller of Her Majesty's Stationery Office © Crown Copyright (2023). License number 0100031673, 10001998, 100048492.  
© Copyright 2023 Gatwick Airport Limited. No part of this drawing is to be reproduced without prior permission of Gatwick Airport Limited.

Appendix D  
Airport Preliminary Vegetation Removal & Protection Plans

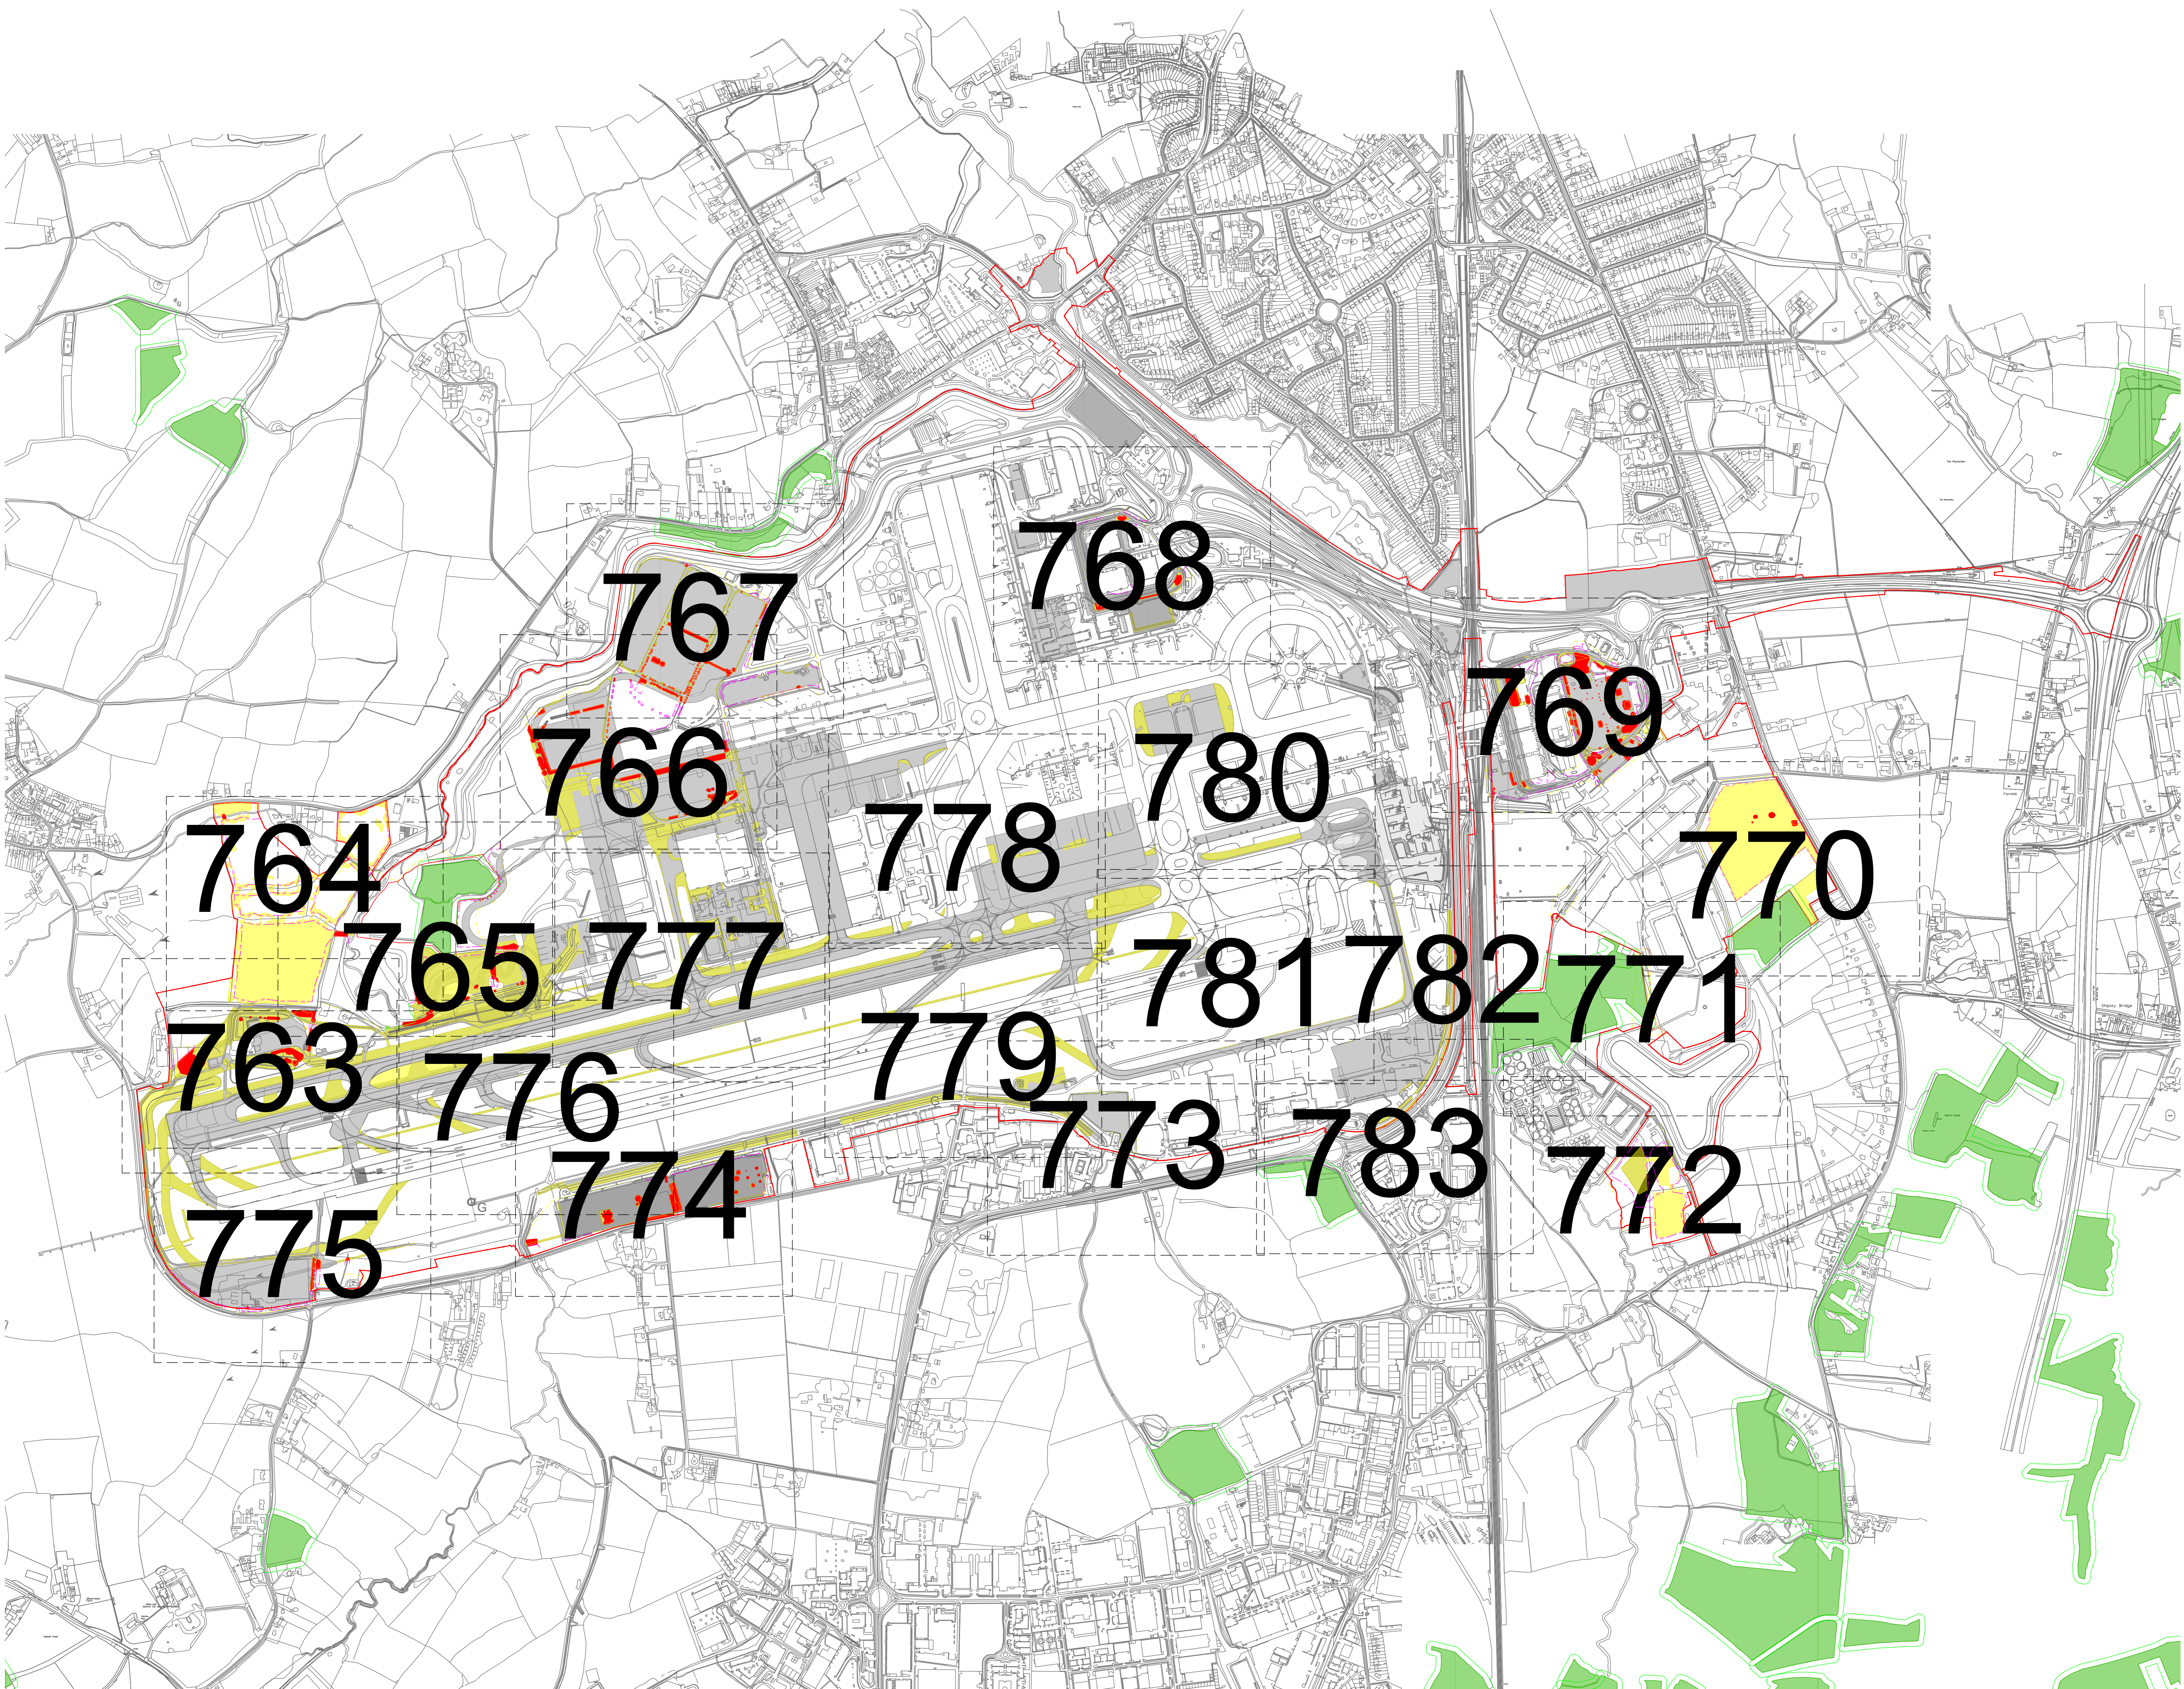

**Key**

- Site Boundary.
- Survey boundary.
- Projected Tree Loss (Worst Case Scenario)
- Projected Vegetation Loss (Worst Case Scenario)
- Indicative Scheme Layout
- Indicative temporary protective fence line in accordance with Section 6.2 - BS5837:2012. See below for example barriers.
- Indicative secondary protective Hi-Vis Mesh fence line in accordance with Section 6.2 - BS5837:2012. See below for example barriers.
- Indicative vegetation protective fence line: Design and location to be agreed by local council during detail design.
- Designated Ancient Woodland (as per Natural England ancient woodland inventory, via open data publication)
- Ancient Woodland tree buffer (15m offset) (as per standing advice produced by Forestry England and Natural England)

**NOTES:**

- Refer to ES Appendix 6.10.1, Tree Survey Report and Arboricultural Impact Assessment for further details.
- Survey based on a visual inspection from the ground and is not intended as a full arboricultural inspection.
- Plan produced in accordance with recommendations set out in BS 5837:2012 - 'Trees in Relation to design, demolition and construction'.
- Survey based upon Aerial Photography and trees located by eye.

764 765 766 767 768 769 770  
 763 776 777 778 780 781 782 771  
 775 774 779 773 783 772

DOCUMENT

**Environmental Statement**

---




 






DRAWING TITLE  
**Airport Preliminary Vegetation Removal & Protection Plans**  
 Appendix 5.3.2 Annex 6  
 Overview

DATE  
 June 2024

ORIENTATION	DRAWING NO.	REVISION
N ▲	749	For ES Issue
	DRAWN BY	PM / CHECKED BY
	RC	DC


SCALE @ A0  
 Custom Scale

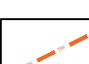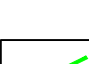**Key**


-  Site Boundary.
-  Survey boundary.
-  Projected Tree Loss (Worst Case Scenario)
-  Projected Vegetation Loss (Worst Case Scenario)
-  Indicative Scheme Layout
-  Indicative temporary protective fence line in accordance with Section 6.2.2. BS5837:2012. See below for example barriers.
-  Indicative secondary protective Hi-Viz Mesh fence line in accordance with Section 6.2.2. BS5837:2012. See below for example barriers.
-  Indicative vegetation protective fence line: Design and location to be agreed by local council during detail design.
-  Designated Ancient Woodland (as per Natural England ancient woodland inventory, via open data publication)
-  Ancient Woodland tree buffer (15m offset) (as per standing advice produced by Forestry England and Natural England)

**NOTES:**

- Refer to ES Appendix 6.10.1: Tree Survey Report and Arboricultural Impact Assessment for further details.
- Survey based on a visual inspection from the ground and is not intended as a 3D arboricultural inspection.
- Plan produced in accordance with recommendations set out in BS 5837:2012 'Trees in Relation to Design, Development and Construction'.
- Survey based upon Aerial Photography and trees located by eye.

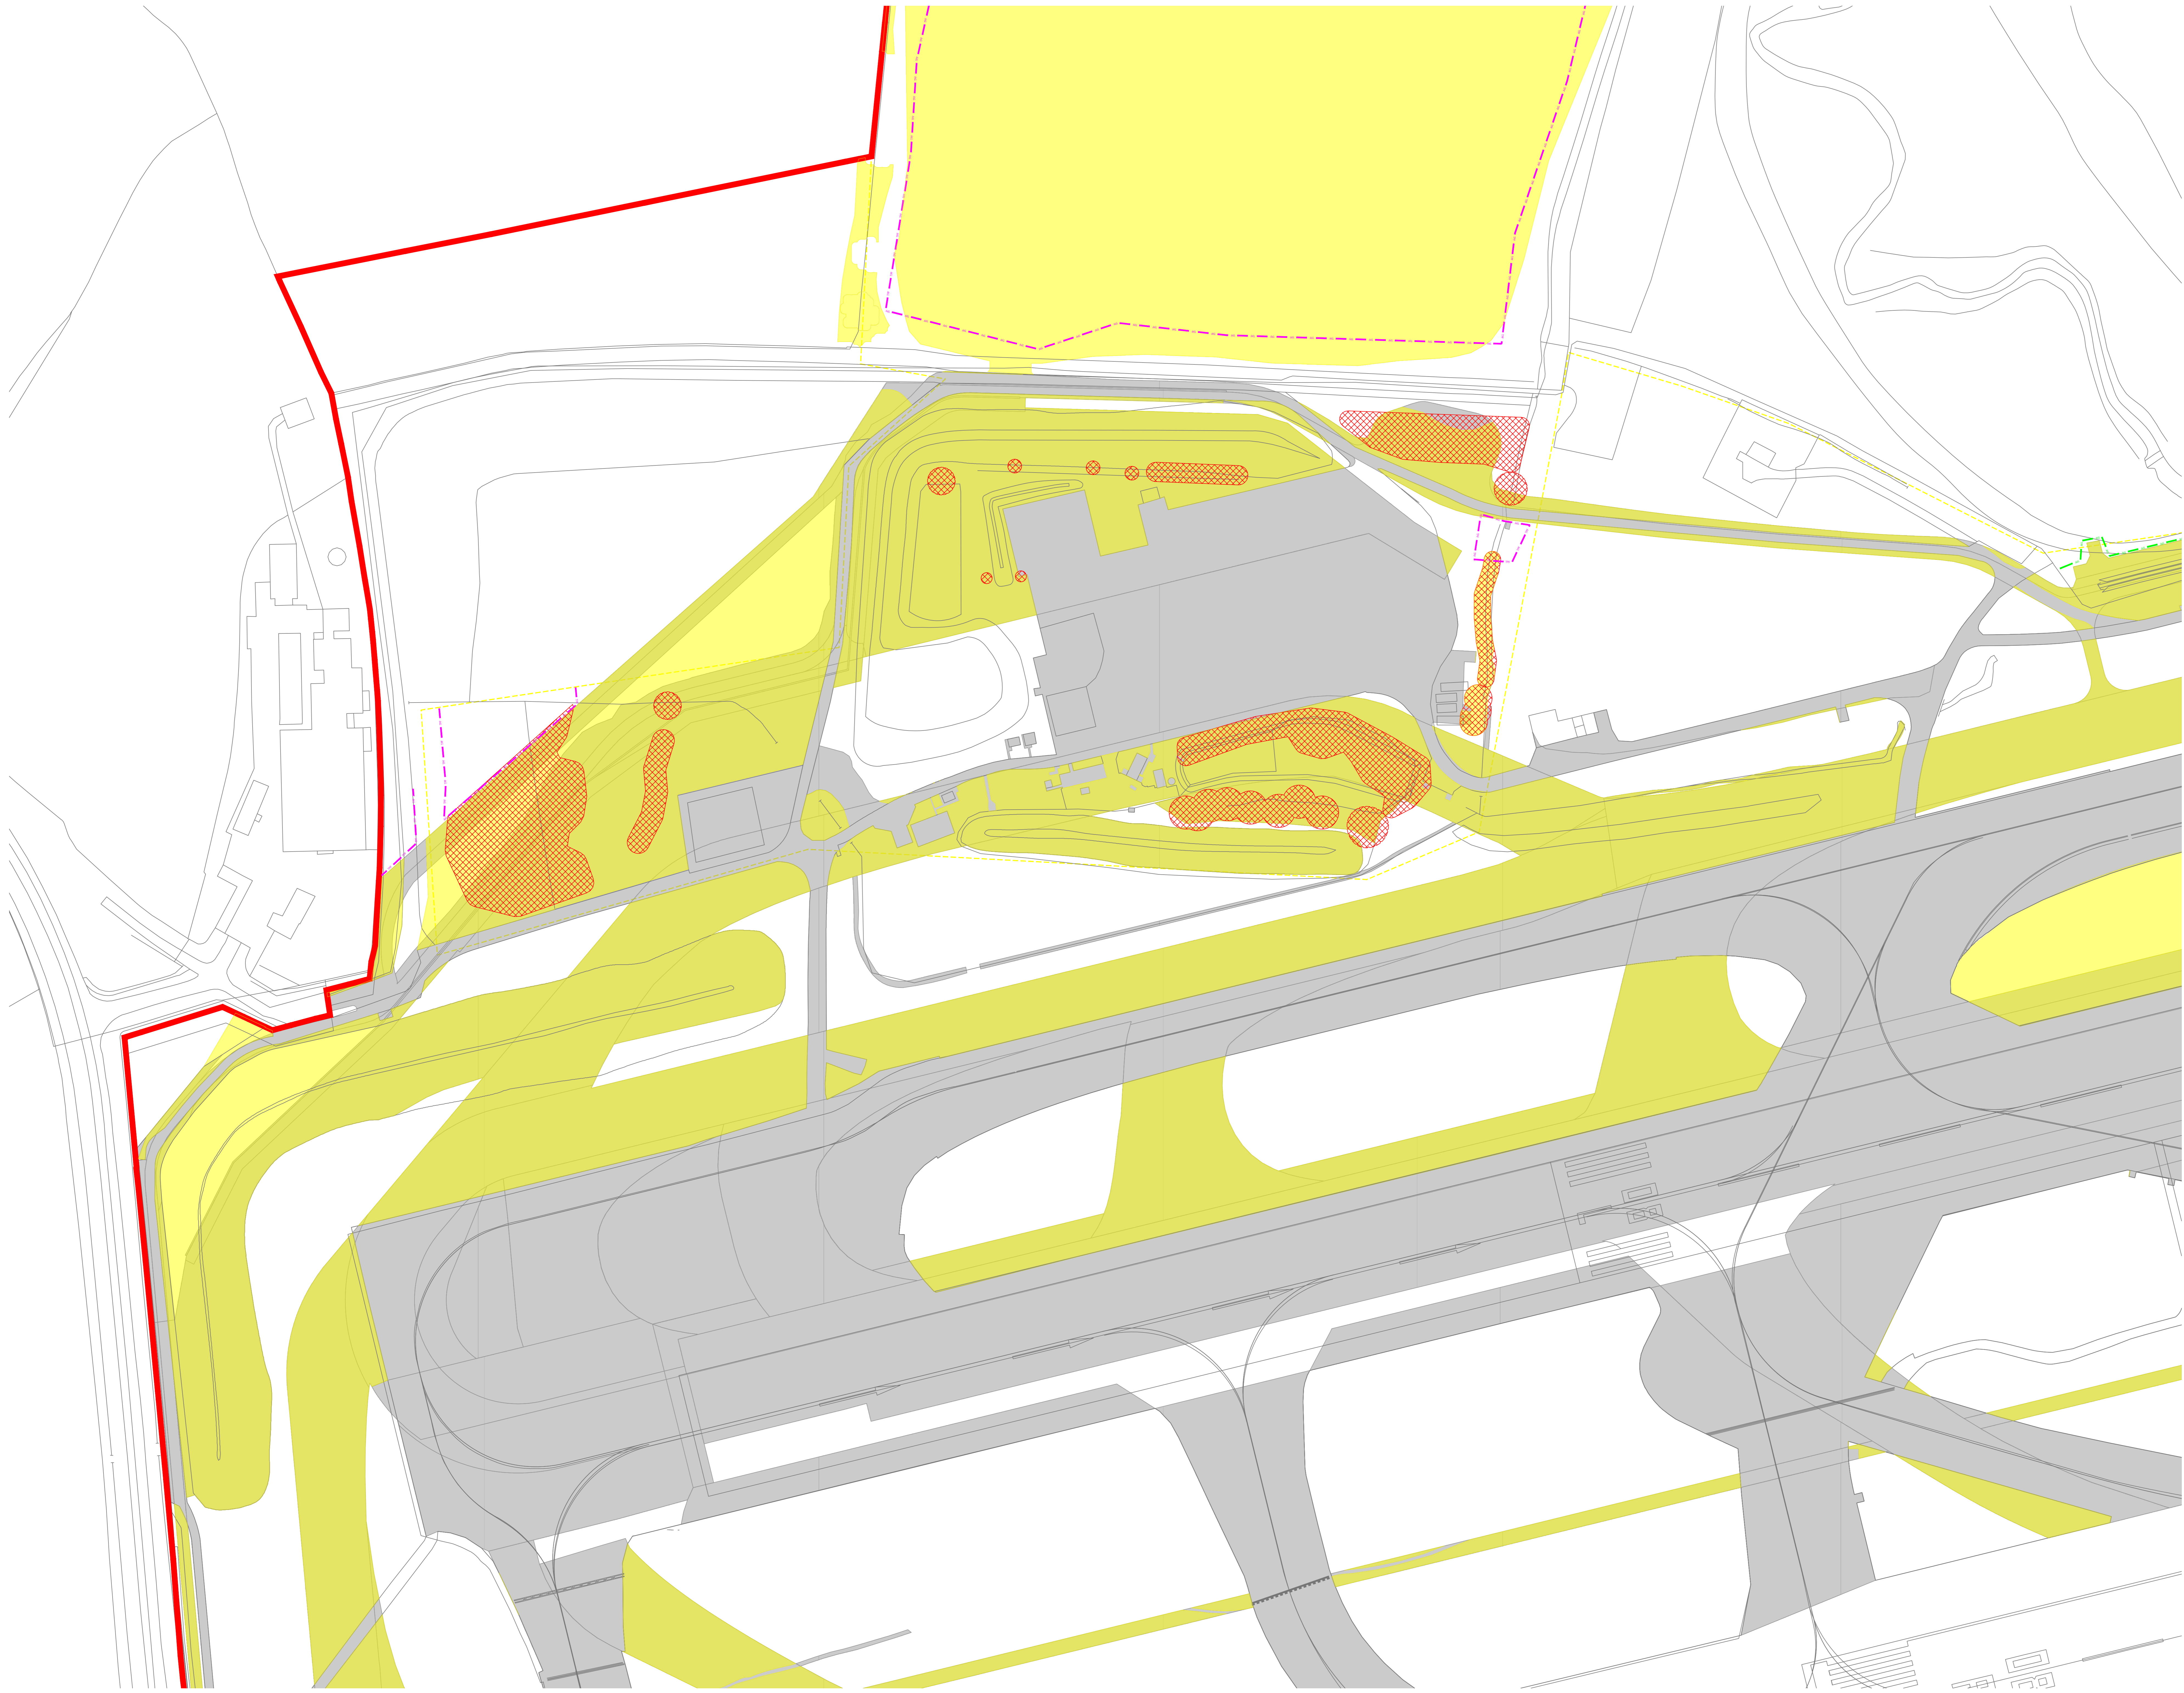

**Key Plan**

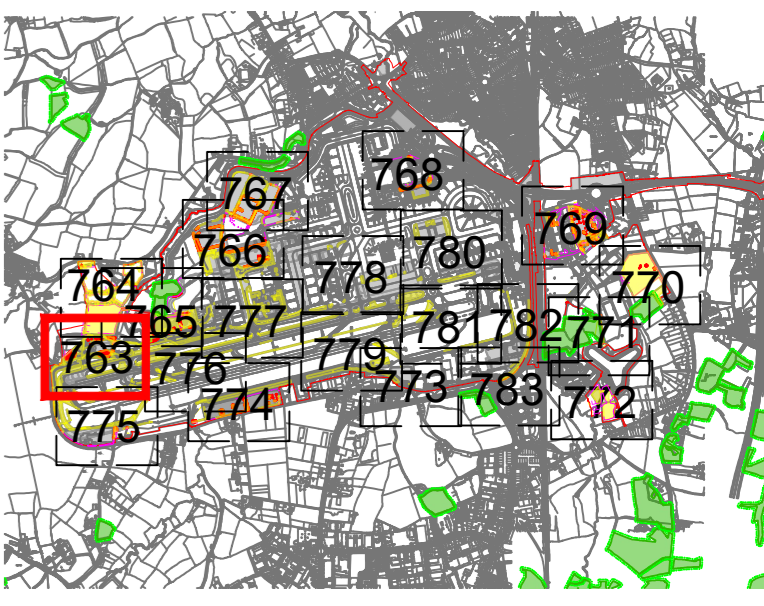

**DOCUMENT**

**Environmental Statement**


**DRAWING TITLE**  
**Airport Preliminary Vegetation Removal & Protection Plans**  
**Appendix 5.3.2 Annex 6**  
**Sheet 1 of 21**

**DATE**  
**June 2024**

<b>ORIENTATION</b> N	<b>DRAWING NO.</b> 763	<b>REVISION</b> For ES Issue
	<b>DRAWN BY</b> RC	<b>PM / CHECKED BY</b> DC

**SCALE @ A0**  
0m 25m 50m


Reproduced from Ordnance Survey map with the permission of Ordnance Survey on behalf of the controller of Her Majesty's Stationery Office © Crown Copyright (2023). License number 0100031673, 10004892.  
© Copyright 2023 Gatwick Airport Limited. No part of this drawing is to be reproduced without prior permission of Gatwick Airport Limited.

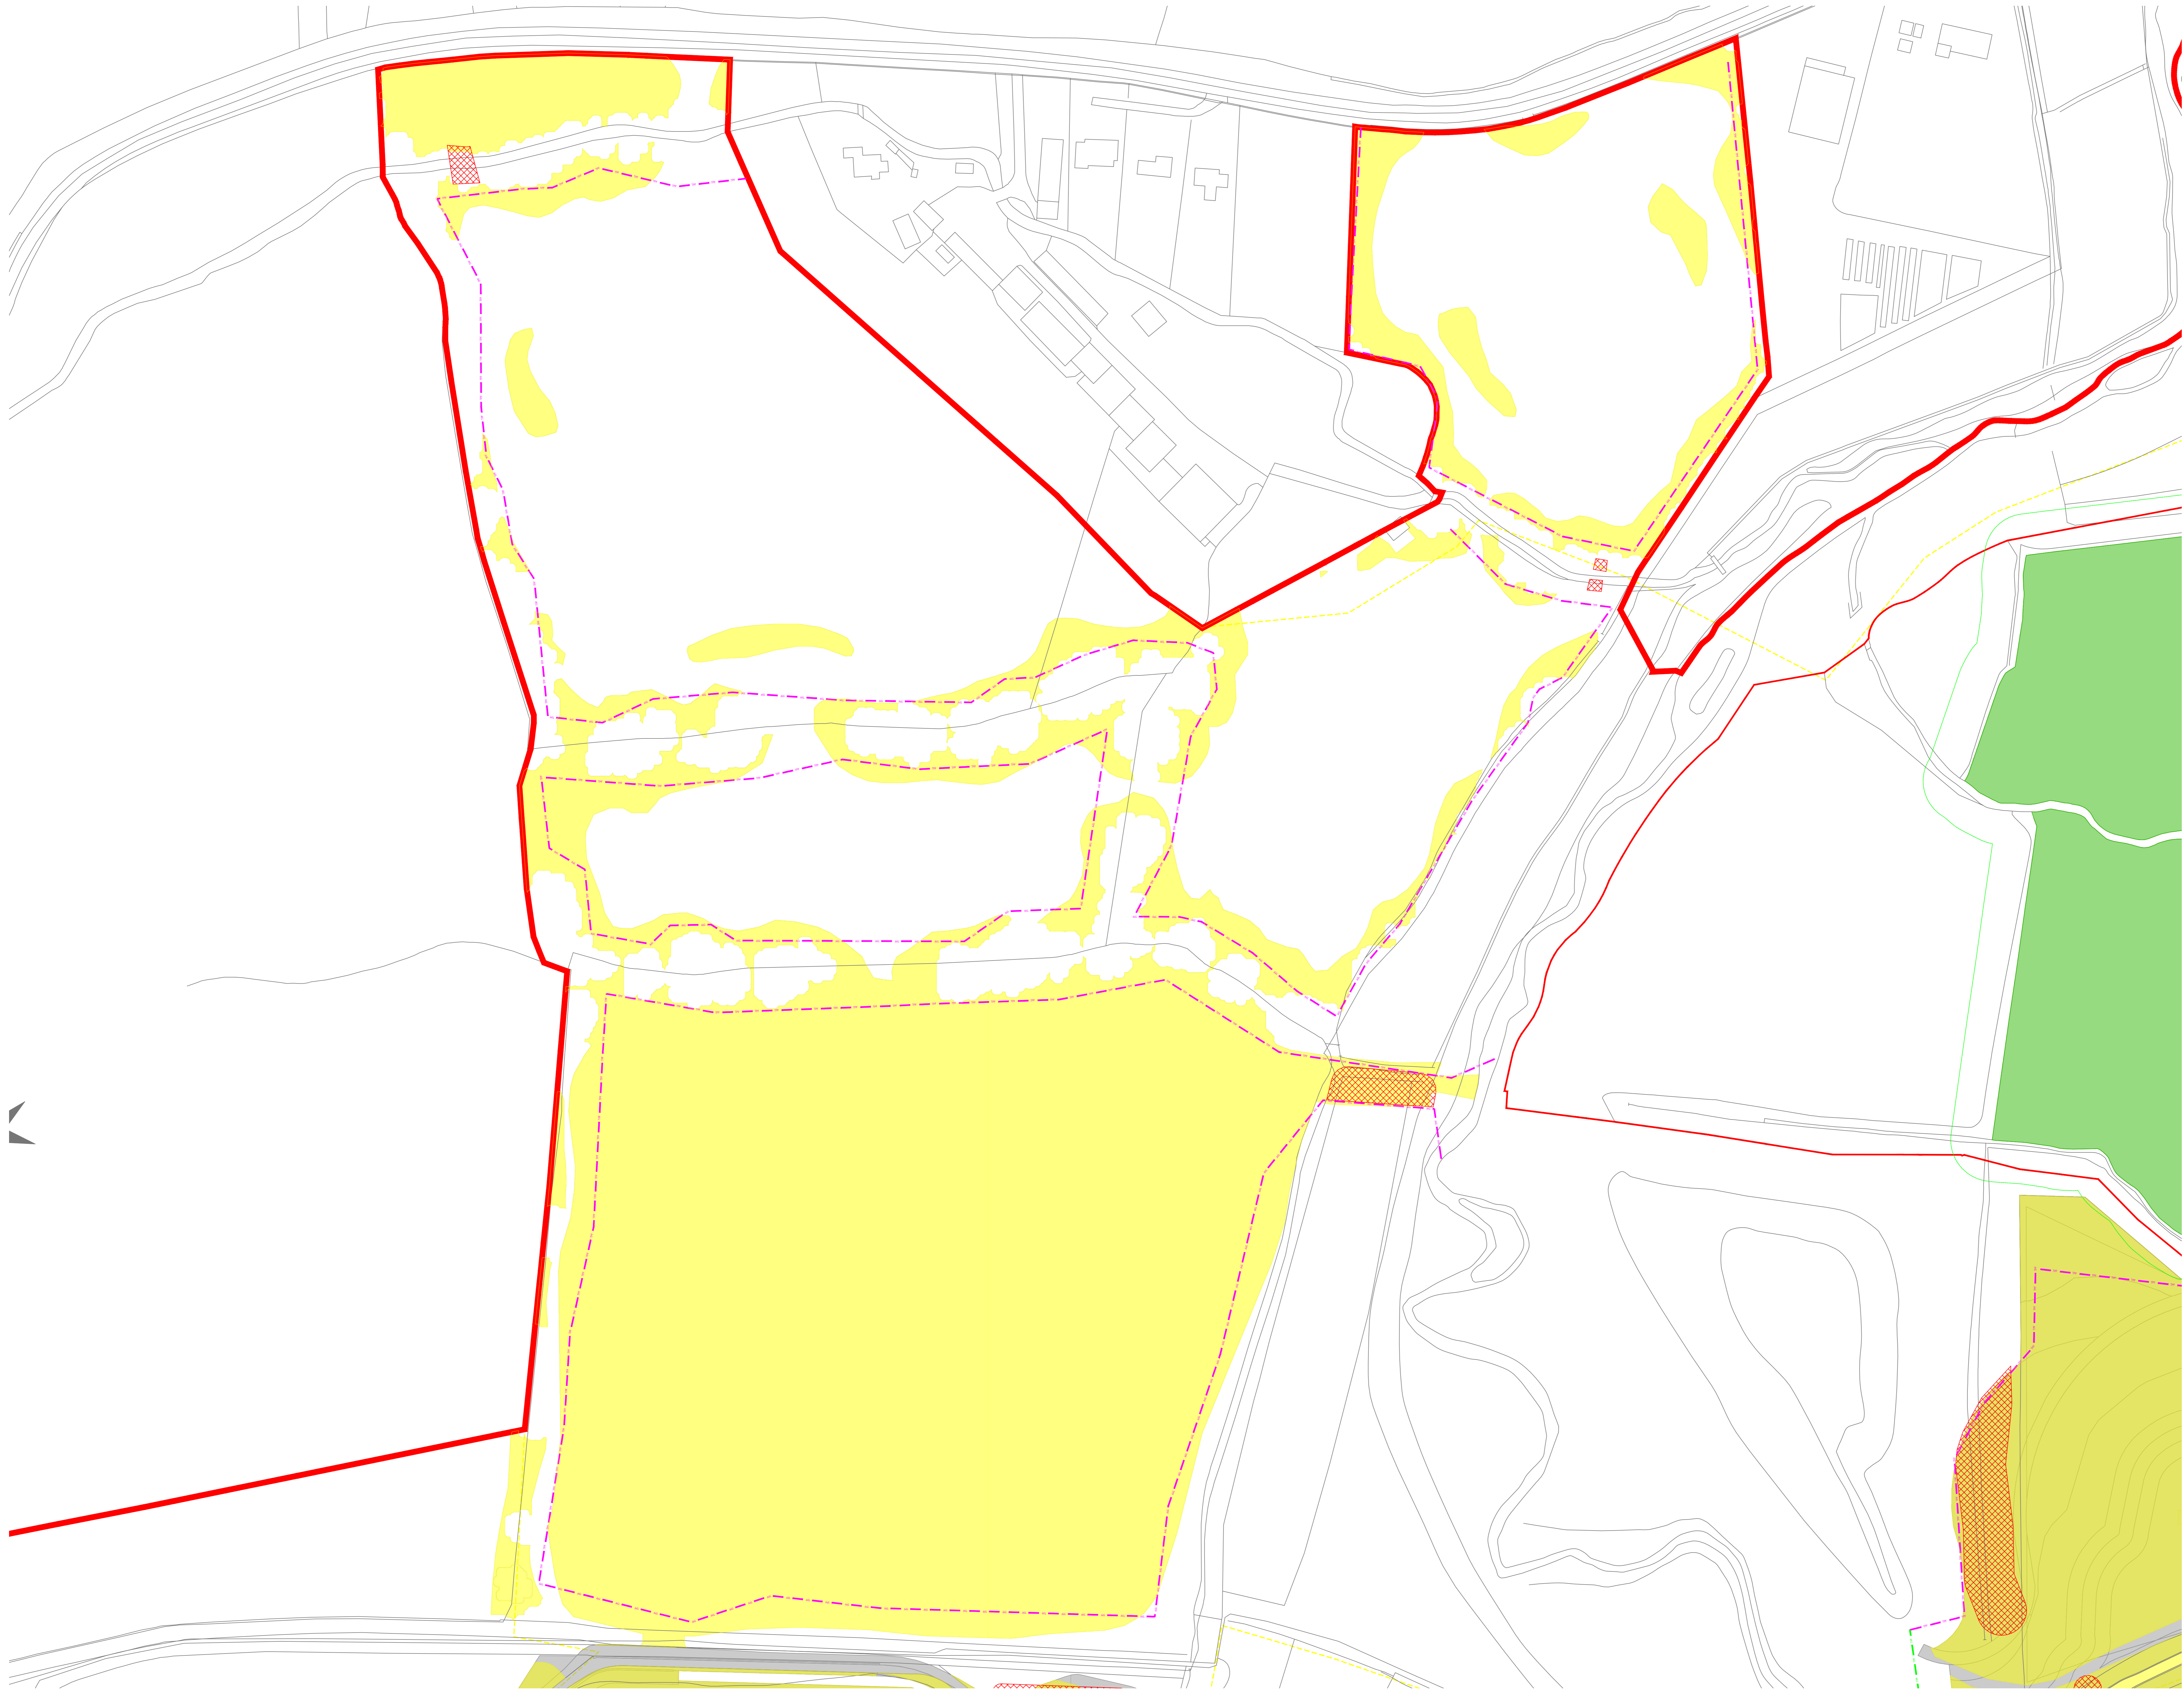

- Key**
- Site Boundary.
  - Survey boundary.
  - Projected Tree Loss (Worst Case Scenario)
  - Projected Vegetation Loss (Worst Case Scenario)
  - Indicative Scheme Layout
  - Indicative temporary protective fencing in accordance with Section 6.2.2 - BS5837:2012. See below for example barriers.
  - Indicative secondary protective Hi-Viz Mesh fencing in accordance with Section 6.2.2 - BS5837:2012. See below for example barriers.
  - Indicative vegetation protective fence-line: Design and location to be agreed by local council during detail design.
  - Designated Ancient Woodland (as per Natural England ancient woodland inventory, via open data publication)
  - Ancient Woodland tree buffer (15m offset) (as per standing advice produced by Forestry England and Natural England)

**NOTES:**

- Refer to ES Appendix 6.10.1: Tree Survey Report and Arboricultural Impact Assessment for further details.
- Survey based on aerial inspection from the ground and is not intended as a 3D arboricultural inspection.
- Plan produced in accordance with recommendations set out in BS 5837:2012 - Trees in Relation to Design, Demolition and Construction.
- Survey based upon Aerial Photography and trees located by eye.

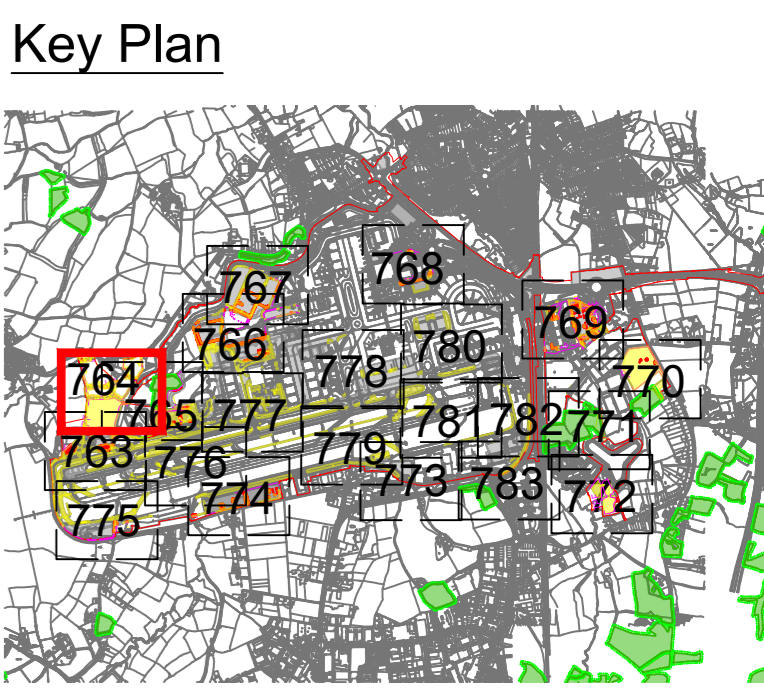


**DOCUMENT**

**Environmental Statement**


**DRAWING TITLE**  
**Airport Preliminary Vegetation Removal & Protection Plans**  
**Appendix 5.3.2 Annex 6**  
**Sheet 2 of 21**

**DATE**  
**June 2024**

<b>ORIENTATION</b> N	<b>DRAWING NO.</b> 764	<b>REVISION</b> For ES Issue
	<b>DRAWN BY</b> RC	<b>PM / CHECKED BY</b> DC

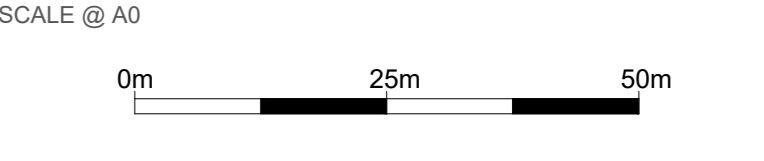

Reproduced from Ordnance Survey map with the permission of Ordnance Survey on behalf of the controller of Her Majesty's Stationery Office © Crown Copyright (2023). License number 0100031673, 10001998, 100048492.  
 © Copyright 2023 Gatwick Airport Limited. No part of this drawing is to be reproduced without prior permission of Gatwick Airport Limited.

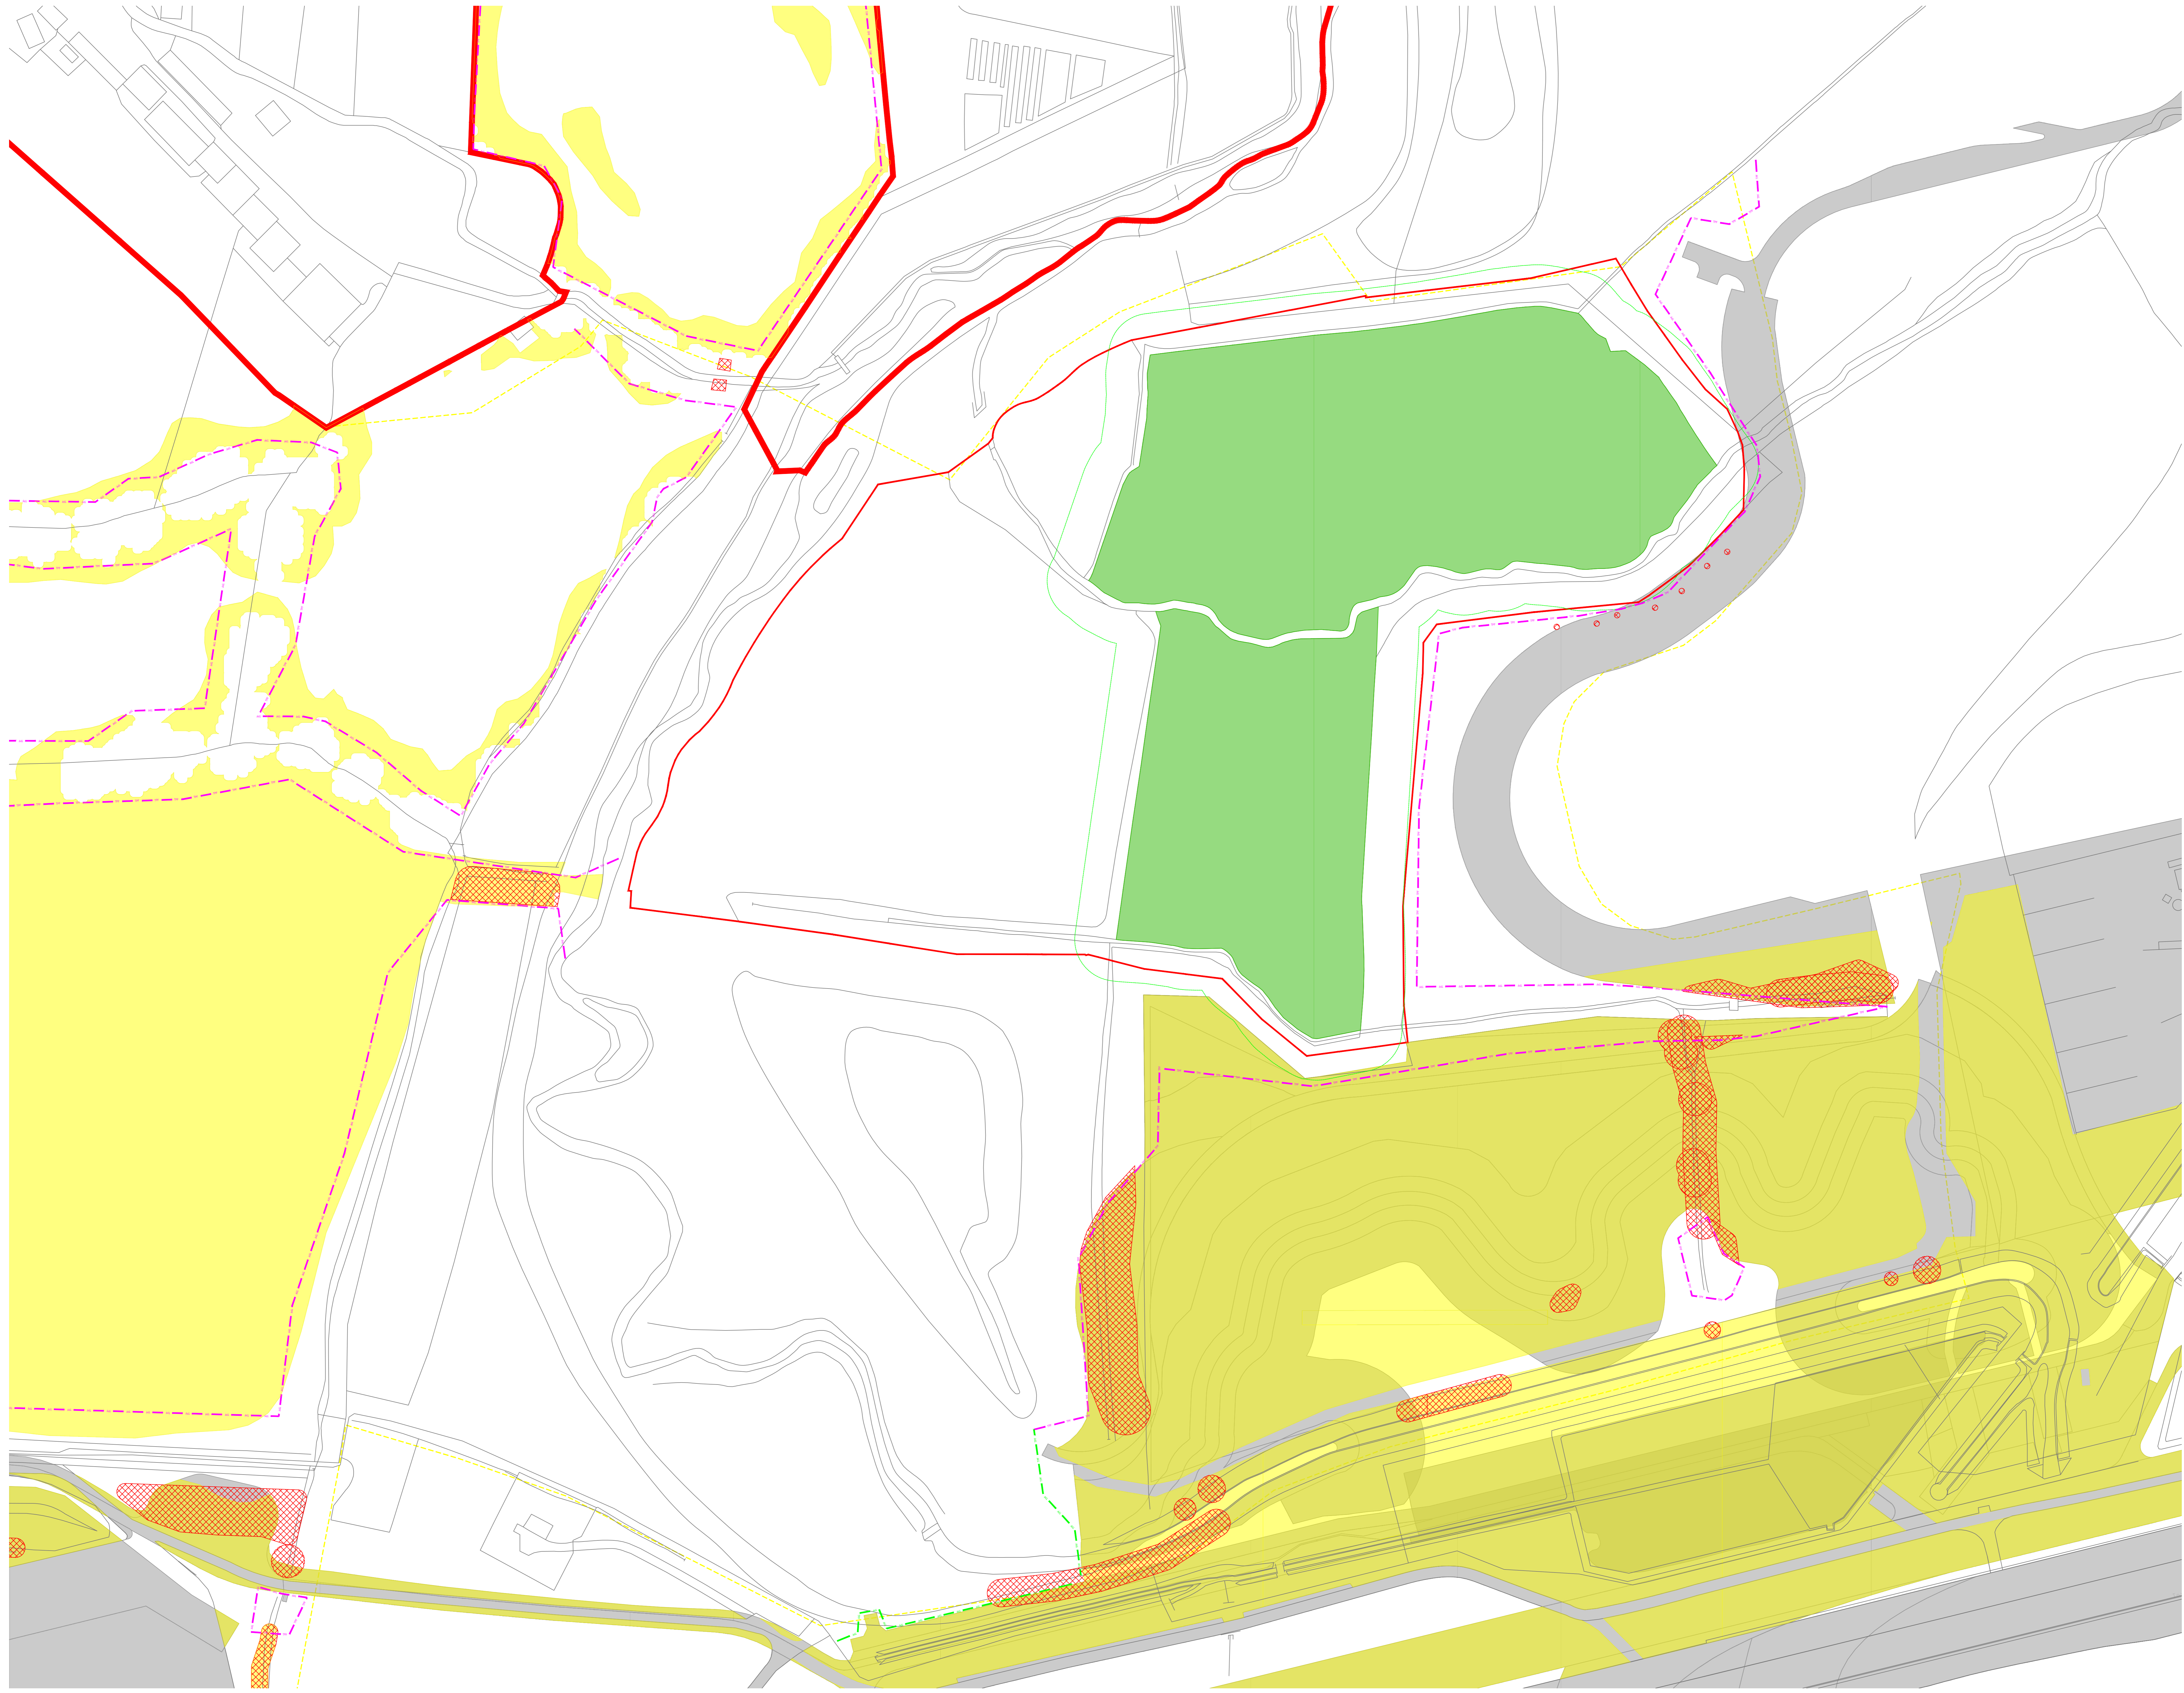


- Key**
- Site Boundary
  - Survey boundary
  - Projected Tree Loss (Worst Case Scenario)
  - Projected Vegetation Loss (Worst Case Scenario)
  - Indicative Scheme Layout
  - Indicative temporary protective fence line in accordance with Section 6.2.2 - BS5837:2012. See below for example barriers.
  - Indicative secondary protective Hi-Vis Mesh fence line in accordance with Section 6.2.2 - BS5837:2012. See below for example barriers.
  - Indicative vegetation protective fence line: Design and location to be agreed by local council during detail design.
  - Designated Ancient Woodland (as per Natural England ancient woodland inventory, via open data publication)
  - Ancient Woodland tree buffer (15m offset) (as per standing advice produced by Forestry England and Natural England)

**NOTES:**

- Refer to ES Appendix 6.10.1: Tree Survey Report and Arboricultural Impact Assessment for further details.
- Survey based on a visual inspection from the ground and is not intended as a 3D architectural projection.
- Plan produced in accordance with recommendations set out in BS 5837:2012 - Trees in Relation to Design, Development and Construction.
- Survey based upon Aerial Photography and trees located by eye.

**Key Plan**

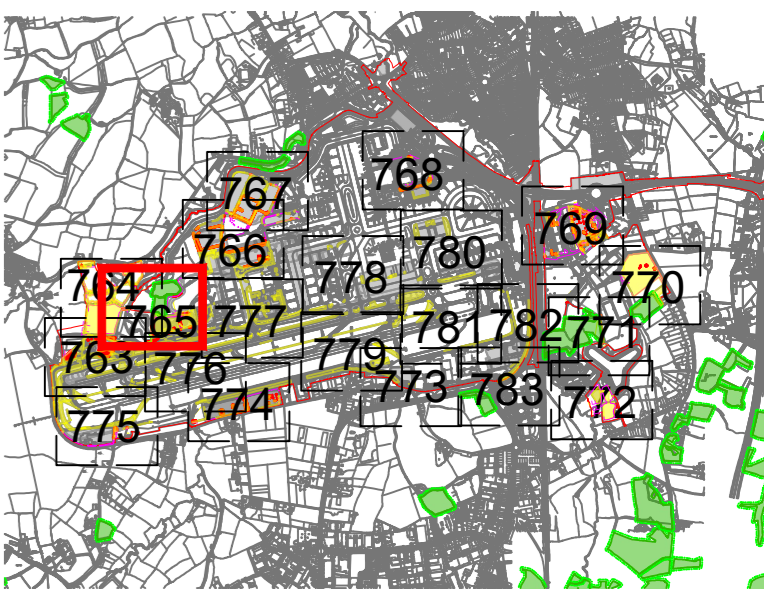


**DOCUMENT**

**Environmental Statement**

**DRAWING TITLE**  
**Airport Preliminary Vegetation Removal & Protection Plans**  
**Appendix 5.3.2 Annex 6**  
**Sheet 3 of 21**

**DATE**  
**June 2024**

<b>ORIENTATION</b> 	DRAWING NO. <b>765</b>	REVISION <b>For ES Issue</b>
	DRAWN BY <b>RC</b>	PM / CHECKED BY <b>DC</b>

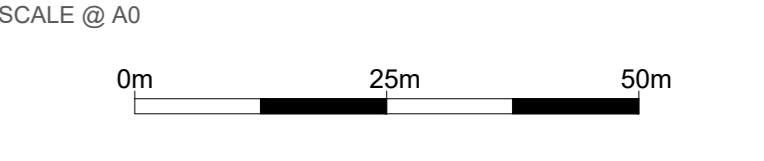


Reproduced from Ordnance Survey map with the permission of Ordnance Survey on behalf of the controller of Her Majesty's Stationery Office © Crown Copyright (2023). License number 0100031673, 100048492, 100048492.  
 © Copyright 2023 Gatwick Airport Limited. No part of this drawing is to be reproduced without prior permission of Gatwick Airport Limited.



- Key**
- Site Boundary
  - Survey boundary
  - Projected Tree Loss (Worst Case Scenario)
  - Projected Vegetation Loss (Worst Case Scenario)
  - Indicative Scheme Layout
  - Indicative temporary protective fencing in accordance with Section 6.2.2. See below for example barriers.
  - Indicative secondary protective Hi-Viz Mesh fencing in accordance with Section 6.2.2. See below for example barriers.
  - Indicative vegetation protective fencing: Design and location to be agreed by local council during detail design.
  - Designated Ancient Woodland (as per Natural England ancient woodland inventory, via open data publication)
  - Ancient Woodland tree buffer (15m offset) (as per standing advice produced by Forestry England and Natural England)

**NOTES:**

- Refer to ES Appendix 6.10.1: Tree Survey Report and Arboricultural Impact Assessment for further details.
- Survey based on a visual inspection from the ground and is not intended as a 3D architectural projection.
- Plan produced in accordance with recommendations set out in BS 5827:2012 'Trees in Relation to Works: Identification and Conservation'.
- Survey based upon Aerial Photography and trees located by eye.

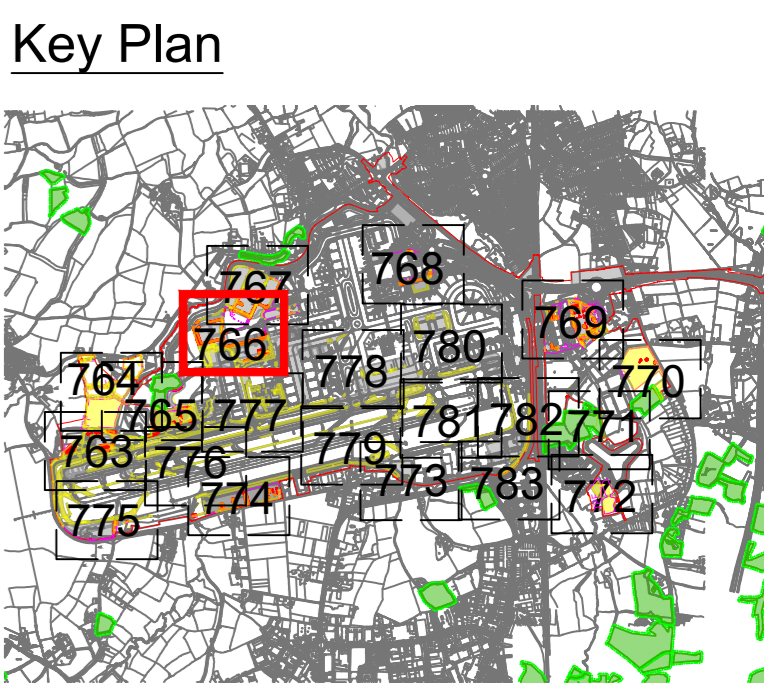


**Environmental Statement**

DRAWING TITLE  
**Airport Preliminary Vegetation Removal & Protection Plans**  
 Appendix 5.3.2 Annex 6  
 Sheet 4 of 21

DATE  
**June 2024**

ORIENTATION N	DRAWING NO. 766	REVISION For ES Issue
	DRAWN BY RC	PM / CHECKED BY DC

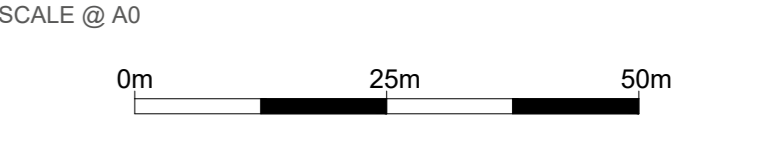

Reproduced from Ordnance Survey map with the permission of Ordnance Survey on behalf of the controller of Her Majesty's Stationery Office © Crown Copyright (2023). License number 6100031673, 100048492.  
 © Copyright 2023 Gatwick Airport Limited. No part of this drawing is to be reproduced without prior permission of Gatwick Airport Limited.






- Key**
- Site Boundary
  - Survey boundary
  - Projected Tree Loss (Worst Case Scenario)
  - Projected Vegetation Loss (Worst Case Scenario)
  - Indicative Scheme Layout
  - Indicative temporary protective fence/line in accordance with Section 6.2.2 - BS5837:2012. See below for example barriers.
  - Indicative secondary protective Hi-Viz Mesh fence/line in accordance with Section 6.2.2 - BS5837:2012. See below for example barriers.
  - Indicative vegetation protective fence/line: Design and location to be agreed by local council during detail design.
  - Designated Ancient Woodland (as per Natural England ancient woodland inventory, via open data publication)
  - Ancient Woodland tree buffer (15m offset) (as per standing advice produced by Forestry England and Natural England)

**NOTES:**

- Refer to ES Appendix 6.10.1: Tree Survey Report and Arboricultural Impact Assessment for further details.
- Survey based on aerial imagery from the ground and is not intended as a 3D architectural projection.
- Plan produced in accordance with recommendations set out in BS 5837:2012 - Trees in Relation to Developments and Construction.
- Survey based upon Aerial Photography and trees located by eye.

**Key Plan**

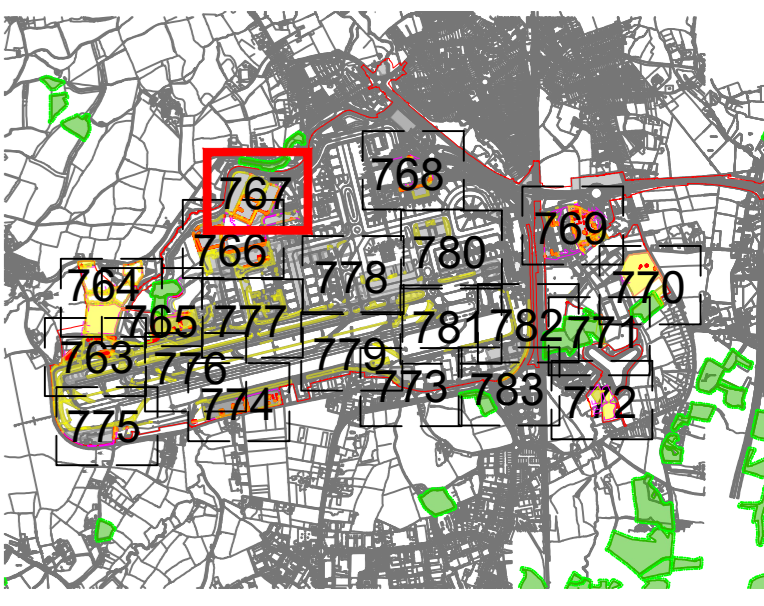

**DOCUMENT**

**Environmental Statement**


**DRAWING TITLE**

**Airport Preliminary Vegetation Removal & Protection Plans Appendix 5.3.2 Annex 6 Sheet 5 of 21**


**DATE**

**June 2024**

ORIENTATION N ▲	DRAWING NO. 767	REVISION For ES Issue
	DRAWN BY RC	PM / CHECKED BY DC

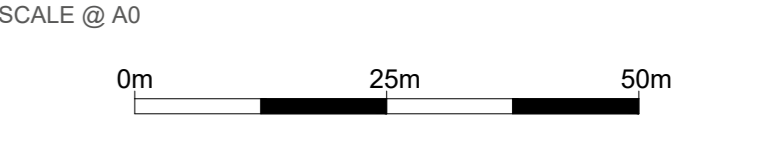

Reproduced from Ordnance Survey map with the permission of Ordnance Survey on behalf of the controller of Her Majesty's Stationery Office © Crown Copyright (2023). License number 0100031673, 100048492.  
© Copyright 2023 Gatwick Airport Limited. No part of this drawing is to be reproduced without prior permission of Gatwick Airport Limited.

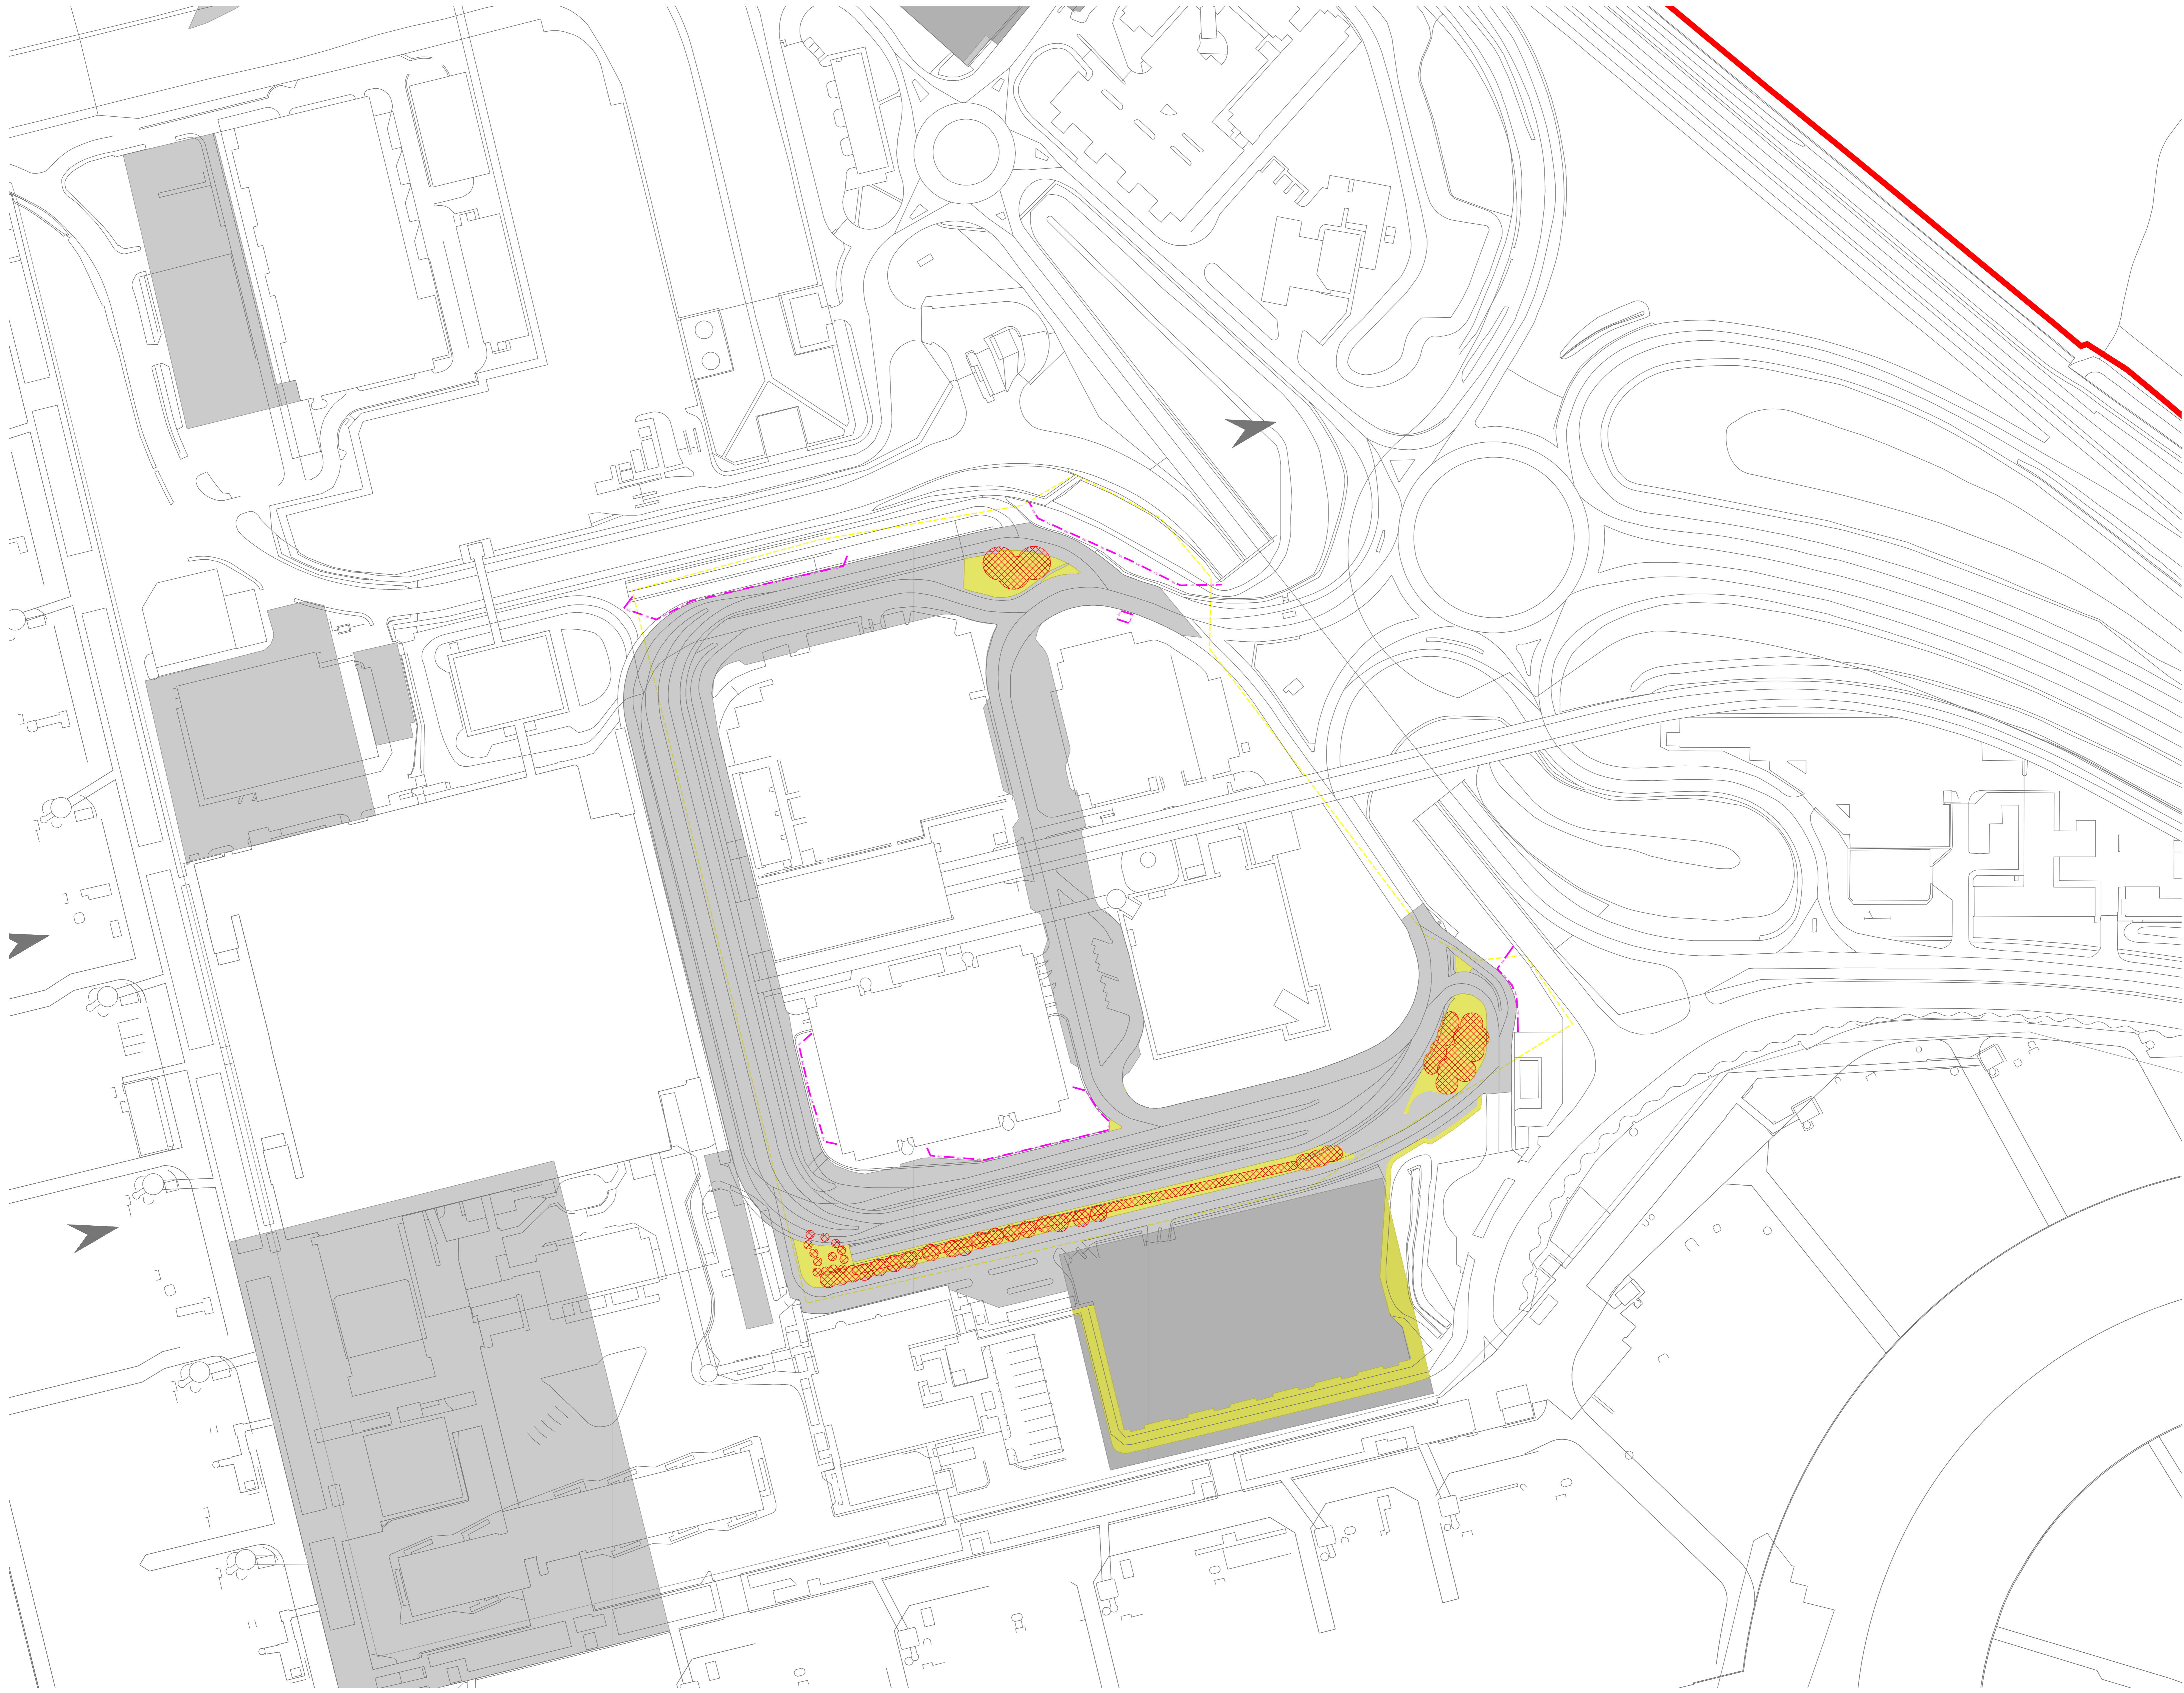


- Key**
- Site Boundary
  - Survey boundary
  - Projected Tree Loss (Worst Case Scenario)
  - Projected Vegetation Loss (Worst Case Scenario)
  - Indicative Scheme Layout
  - Indicative temporary protective fencing in accordance with Section 6.2.2 BS5837:2012. See below for example barriers.
  - Indicative secondary protective Hi-Vis Mesh fence in accordance with Section 6.2.2 BS5837:2012. See below for example barriers.
  - Indicative vegetation protective fencing: Design and location to be agreed by local council during detail design.
  - Designated Ancient Woodland (as per Natural England ancient woodland inventory, via open data publication)
  - Ancient Woodland tree buffer (15m offset) (as per standing advice produced by Forestry England and Natural England)

**NOTES:**

- Refer to ES Appendix 6.10.1: Tree Survey Report and Arboricultural Impact Assessment for further details.
- Survey based on a visual inspection from the ground and is not intended as a 3D arboricultural inspection.
- Plan produced in accordance with recommendations set out in BS 5837:2012 'Trees in Relation to Design, Development and Construction'.
- Survey based upon Aerial Photography and trees located by eye.

**Key Plan**

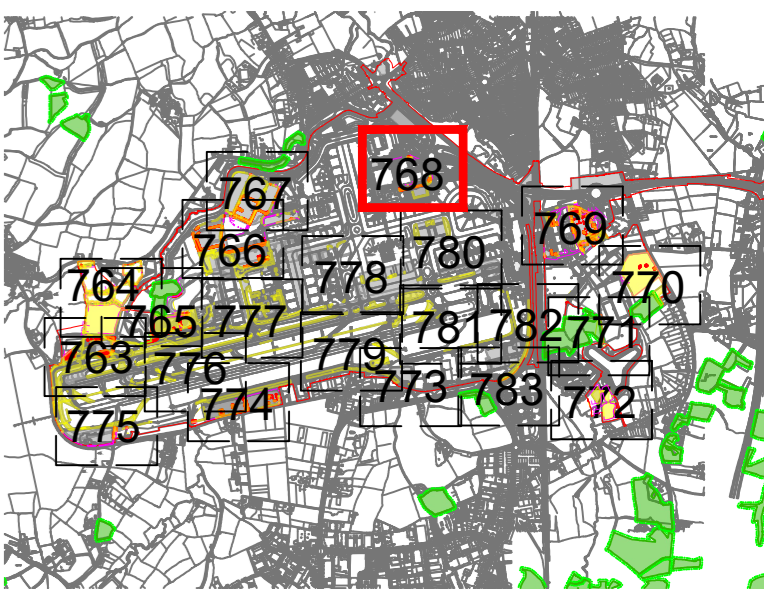

**DOCUMENT**

**Environmental Statement**

**DRAWING TITLE**

**Airport Preliminary Vegetation Removal & Protection Plans Appendix 5.3.2 Annex 6 Sheet 6 of 21**

**DATE**

**June 2024**

<b>ORIENTATION</b>	<b>DRAWING NO.</b>	<b>REVISION</b>
	768	For ES Issue
	<b>DRAWN BY</b>	<b>PM / CHECKED BY</b>
	RC	DC

**SCALE @ A0**

0m 25m 50m

Reproduced from Ordnance Survey map with the permission of Ordnance Survey on behalf of the controller of Her Majesty's Stationery Office © Crown Copyright (2023). License number 0100031673, 10004892, 10004892.

© Copyright 2023 Gatwick Airport Limited. No part of this drawing is to be reproduced without prior permission of Gatwick Airport Limited.




- Key**
- Site Boundary
  - Survey boundary
  - Projected Tree Loss (Worst Case Scenario)
  - Projected Vegetation Loss (Worst Case Scenario)
  - Indicative Scheme Layout
  - Indicative temporary protective fencing in accordance with Section 6.2.2 BS5837:2012. See below for example barriers.
  - Indicative secondary protective Hi-Vis Mesh fencing in accordance with Section 6.2.2 BS5837:2012. See below for example barriers.
  - Indicative vegetation protective fencing: Design and location to be agreed by local council during detail design.
  - Designated Ancient Woodland (as per Natural England ancient woodland inventory, via open data publication)
  - Ancient Woodland tree buffer (15m offset) (as per standing advice produced by Forestry England and Natural England)

**NOTES:**

- Refer to ES Appendix 6.10.1: Tree Survey Report and Arboricultural Impact Assessment for further details.
- Survey based on a visual inspection from the ground and is not intended as a 3D architectural projection.
- Plan produced in accordance with recommendations set out in BS 5837:2012 'Trees in Relation to Design, Development and Construction'.
- Survey based upon Aerial Photography and trees viewed by eye.


**Key Plan**

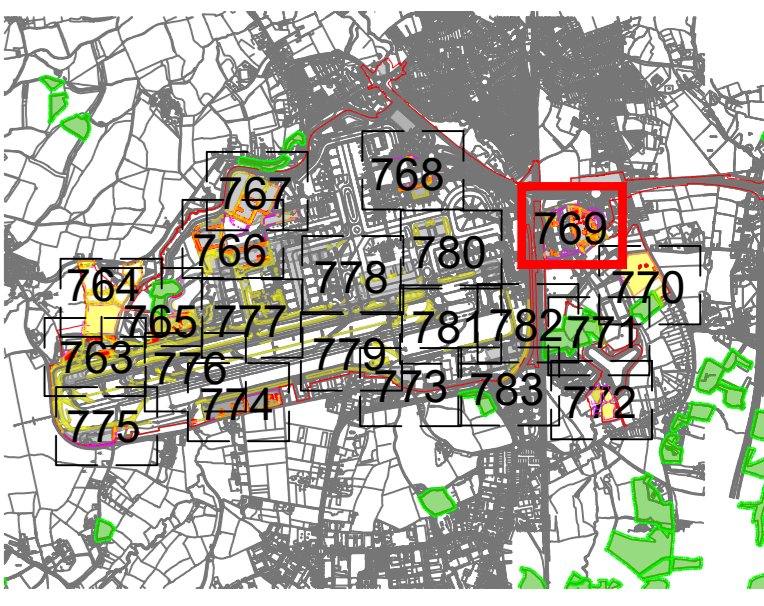

**Environmental Statement**




 




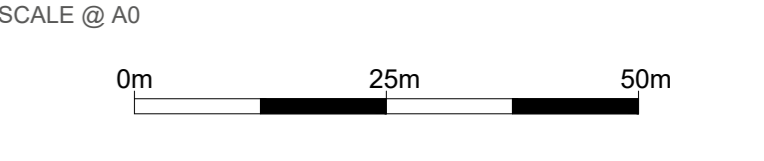

DRAWING TITLE  
**Airport Preliminary Vegetation Removal & Protection Plans**  
 Appendix 5.3.2 Annex 6  
 Sheet 7 of 21

DATE June 2024		
ORIENTATION N	DRAWING NO. 769	REVISION For ES Issue
	DRAWN BY RC	PM / CHECKED BY DC




Reproduced from Ordnance Survey map with the permission of Ordnance Survey on behalf of the controller of Her Majesty's Stationery Office © Crown Copyright (2023). License number 0100031673, 100048492.  
 © Copyright 2023 Gatwick Airport Limited. No part of this drawing is to be reproduced without prior permission of Gatwick Airport Limited.

**Key**

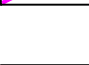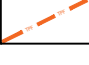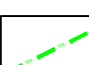
-  Site Boundary
-  Survey boundary
-  Projected Tree Loss (Worst Case Scenario)
-  Projected Vegetation Loss (Worst Case Scenario)
-  Indicative Scheme Layout
-  Indicative temporary protective fence line in accordance with Section 6.2 - BS5837:2012. See below for example barriers.
-  Indicative secondary protective Hi-Vis Mesh fence line in accordance with Section 6.2 - BS5837:2012. See below for example barriers.
-  Indicative vegetation protective fence line: Design and location to be agreed by local council during detail design.
-  Designated Ancient Woodland (as per Natural England ancient woodland inventory, via open data publication)
-  Ancient Woodland tree buffer (15m offset) (as per standing advice produced by Forestry England and Natural England)

**NOTES:**

- Refer to ES Appendix 6.10.1: Tree Survey Report and Arboricultural Impact Assessment for further details.
- Survey based on a visual inspection from the ground and is not intended as a 3D arboricultural assessment.
- Plan produced in accordance with recommendations set out in BS 5837:2012 - Trees in Relation to Design, Development and Construction.
- Survey based upon Aerial Photography and trees located by eye.

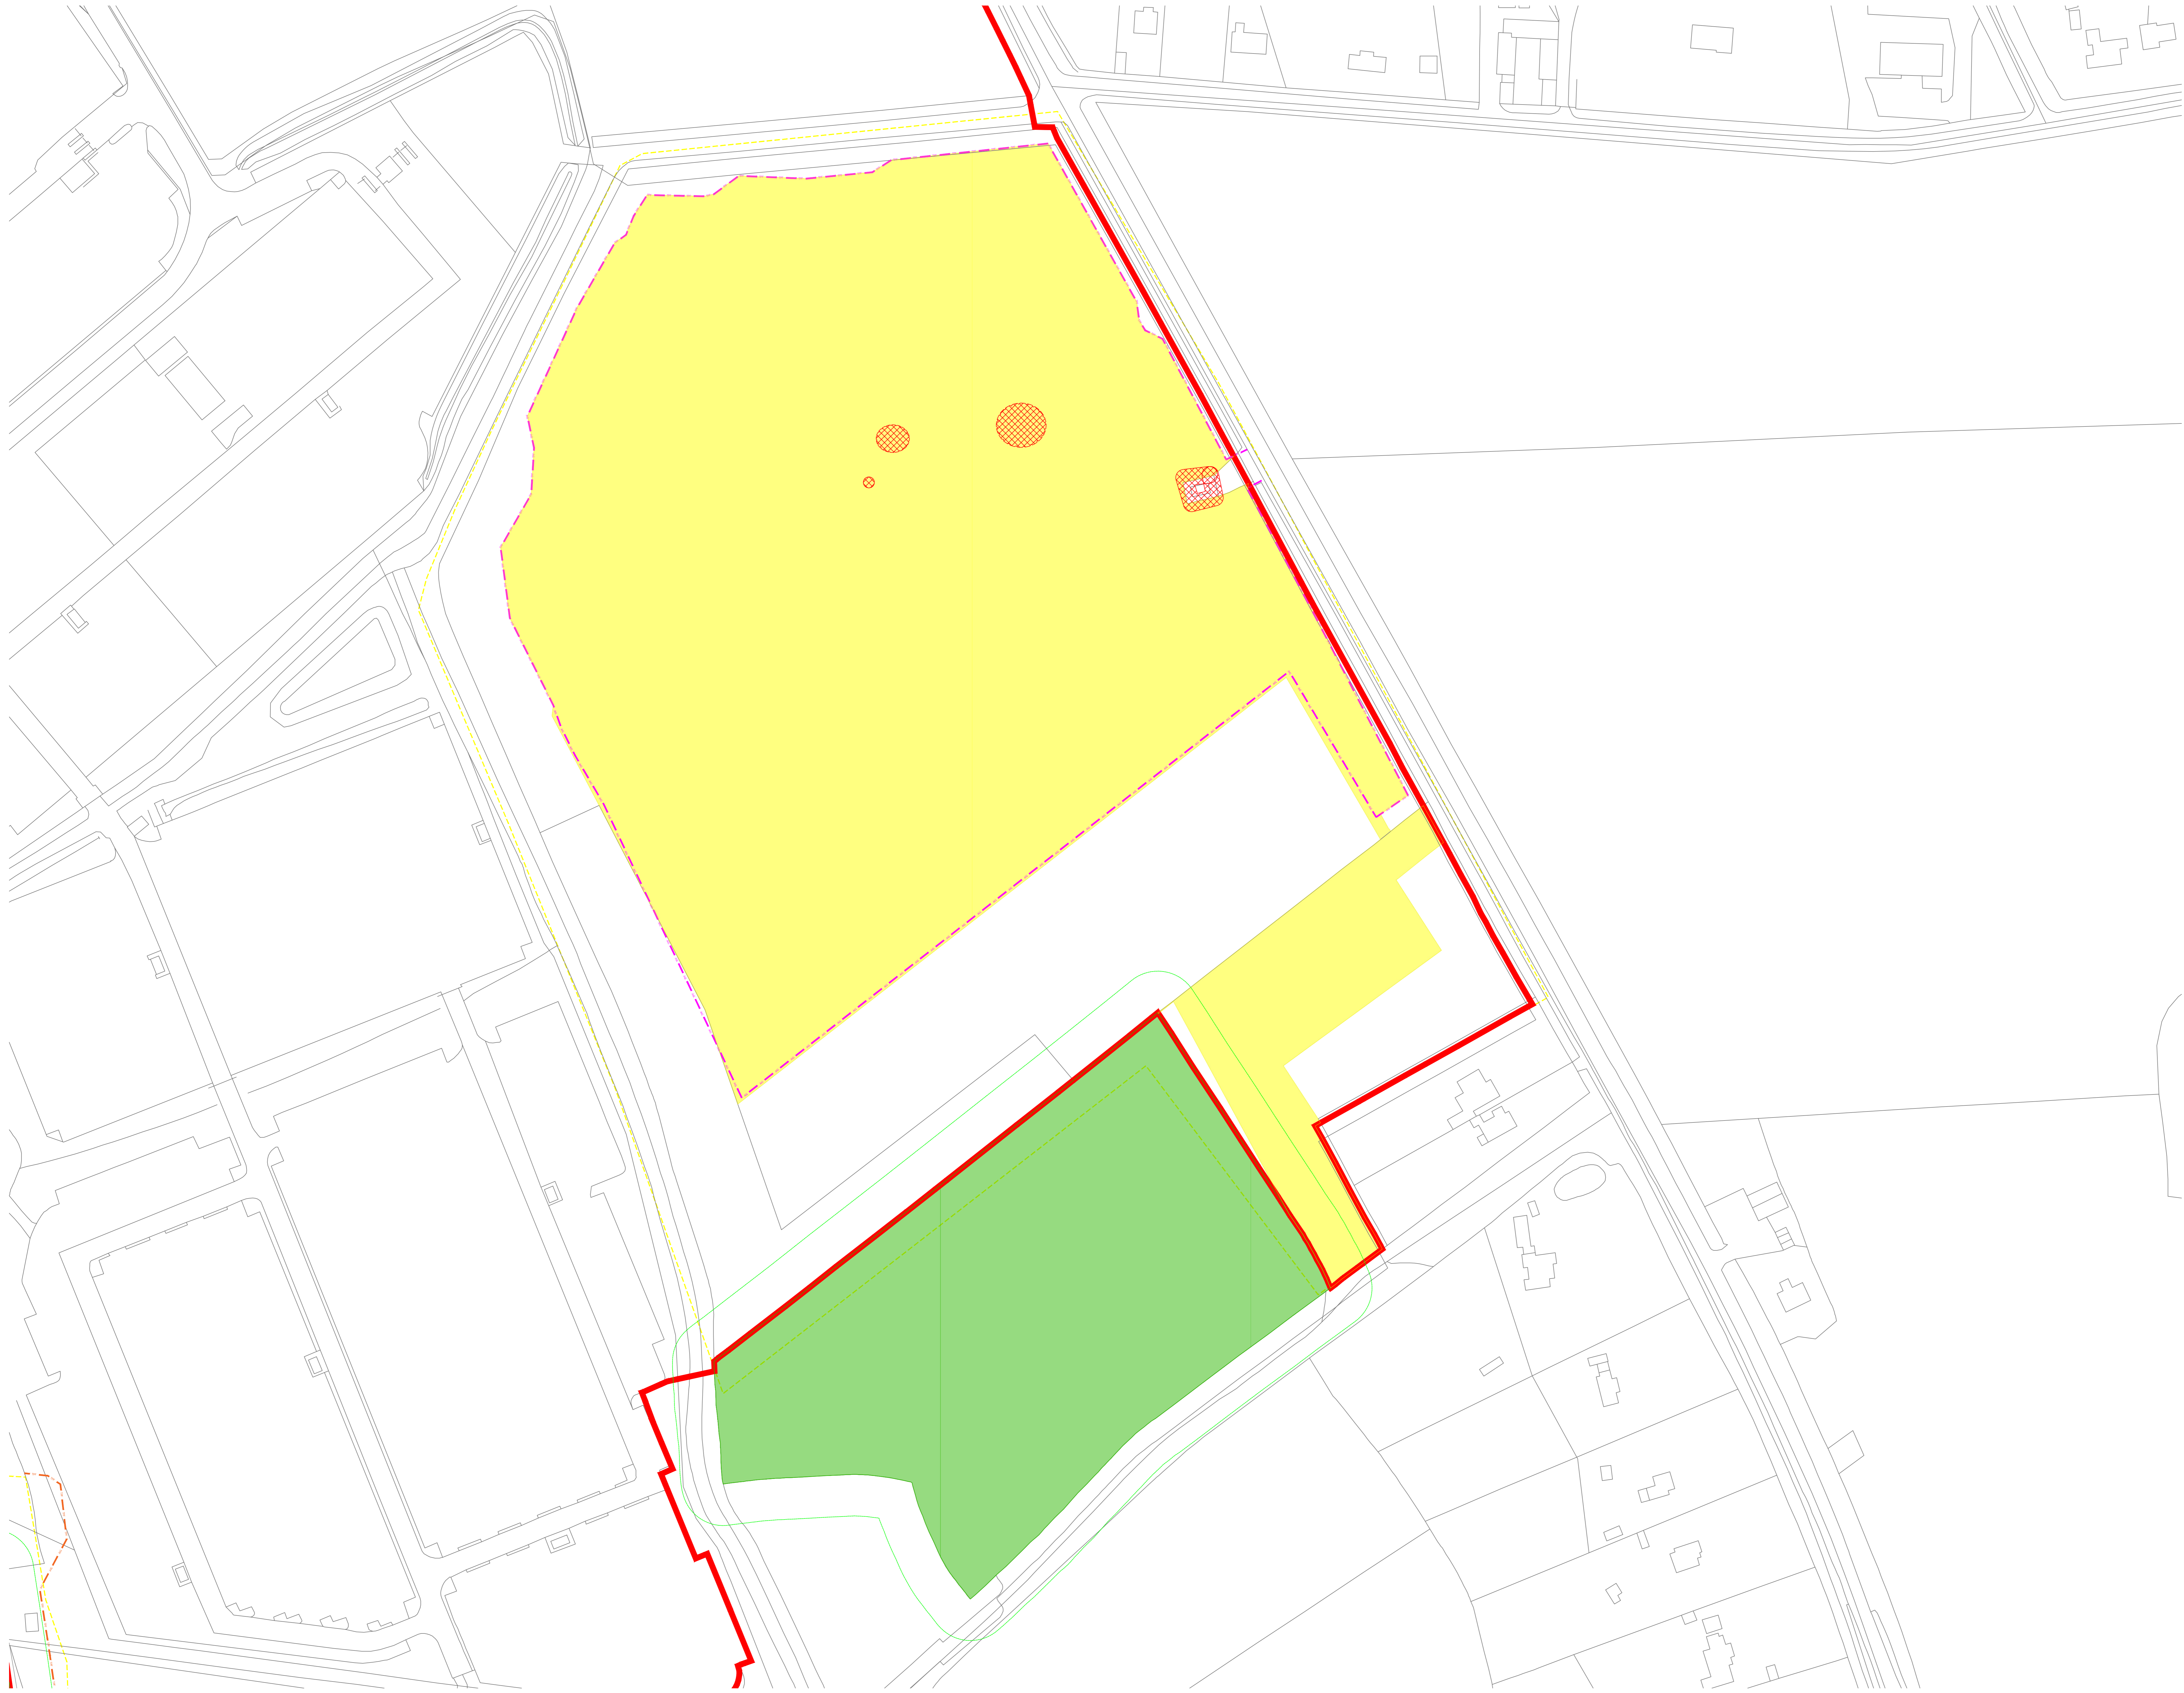

**Key Plan**

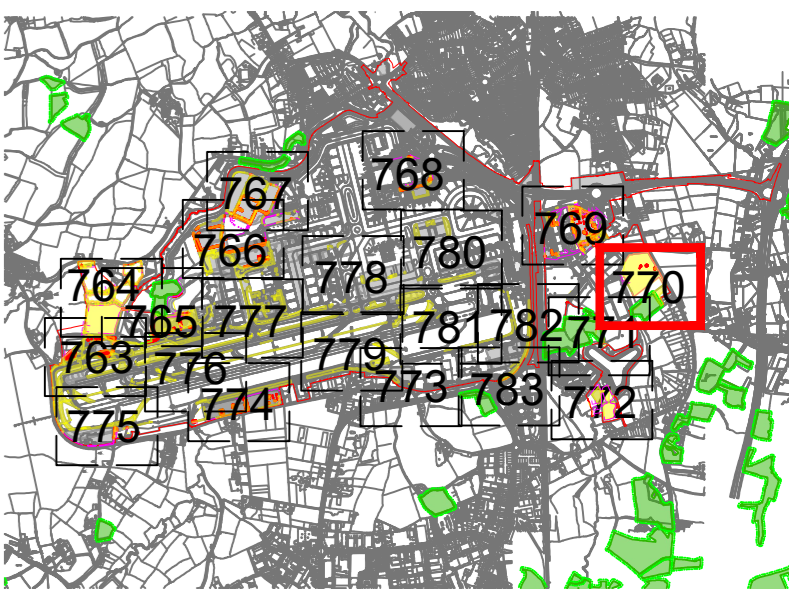

**DOCUMENT**

**Environmental Statement**


**DRAWING TITLE**  
**Airport Preliminary Vegetation Removal & Protection Plans**  
**Appendix 5.3.2 Annex 6**  
**Sheet 8 of 21**

**DATE**  
**June 2024**

ORIENTATION	DRAWING NO.	REVISION
	N	770
DRAWN BY	RC	PM / CHECKED BY
		DC

**SCALE @ A0**  
 0m 25m 50m

Reproduced from Ordnance Survey map with the permission of Ordnance Survey on behalf of the controller of Her Majesty's Stationery Office © Crown Copyright (2023). License number 0100031673, 10001998, 100048492.  
 © Copyright 2023 Gatwick Airport Limited. No part of this drawing is to be reproduced without prior permission of Gatwick Airport Limited.

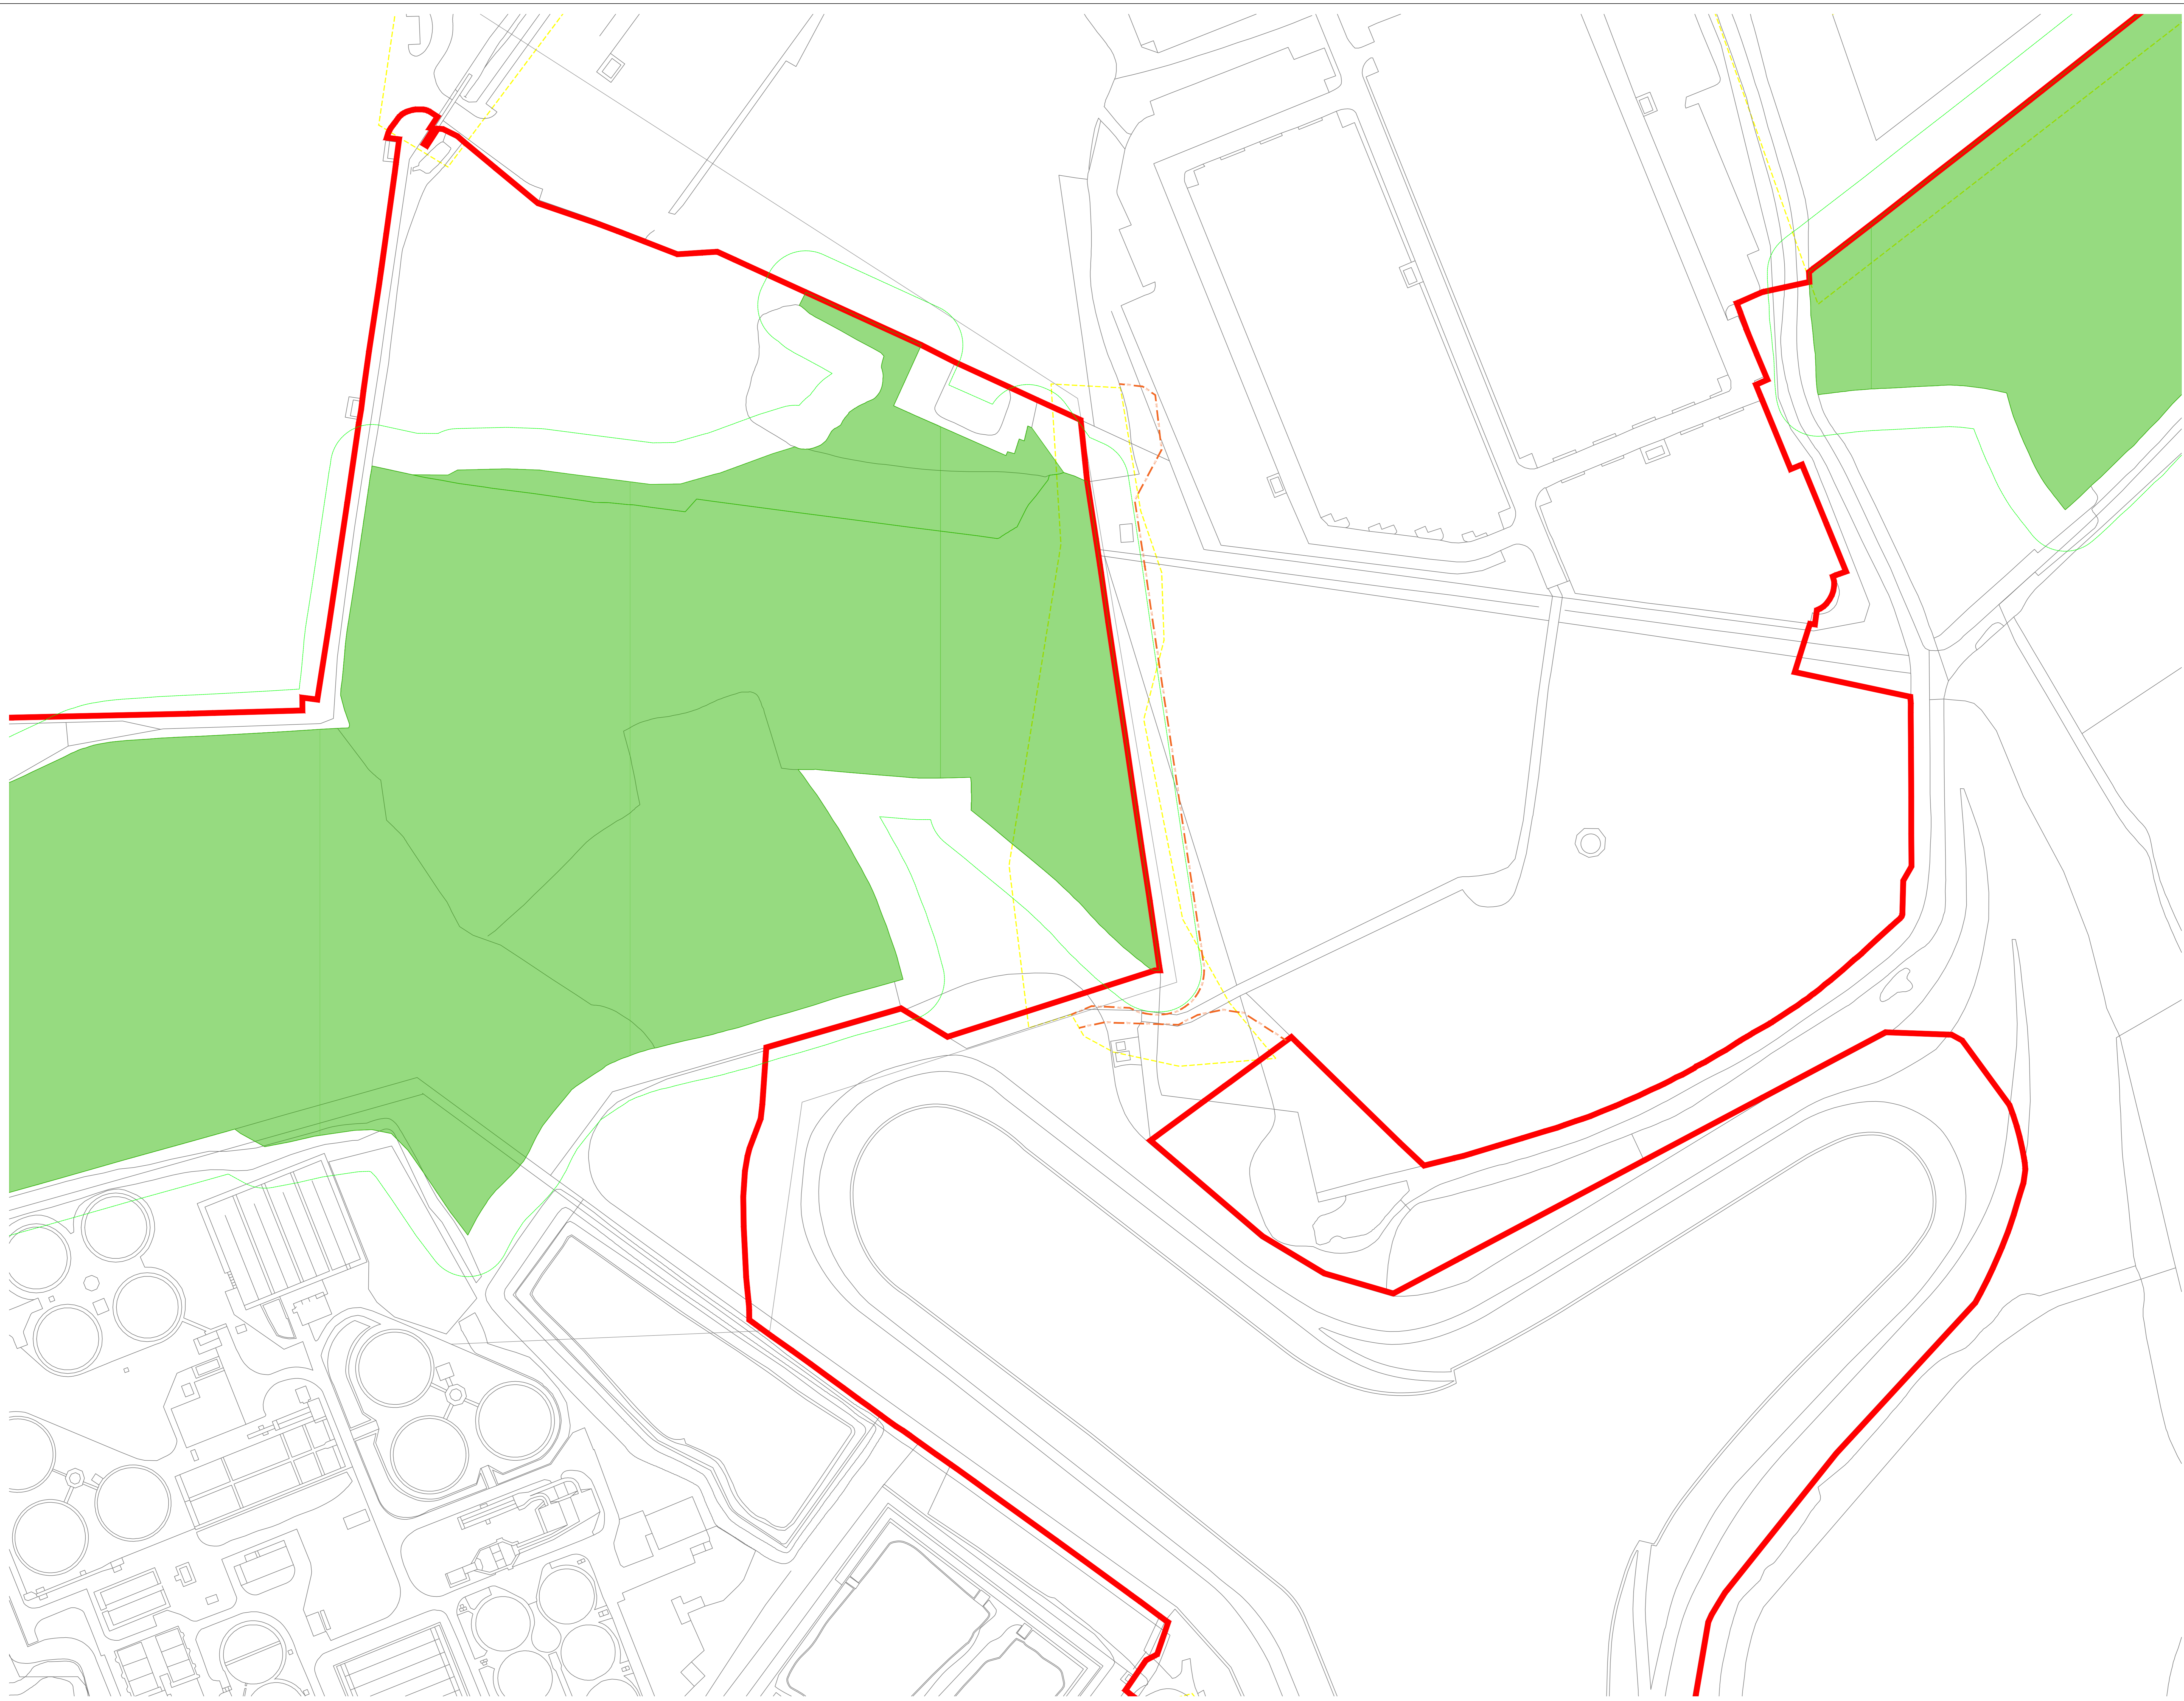


- Key**
- Site Boundary
  - Survey boundary
  - Projected Tree Loss (Worst Case Scenario)
  - Projected Vegetation Loss (Worst Case Scenario)
  - Indicative Scheme Layout
  - Indicative temporary protective fence/line in accordance with Section 6.2.2 BS5837:2012. See below for example barriers.
  - Indicative secondary protective Hi-Viz Mesh fence/line in accordance with Section 6.2.2 BS5837:2012. See below for example barriers.
  - Indicative vegetation protective fence/line: Design and location to be agreed by local council during detail design.
  - Designated Ancient Woodland (as per Natural England ancient woodland inventory, via open data publication)
  - Ancient Woodland tree buffer (15m offset) (as per standing advice produced by Forestry England and Natural England)

**NOTES:**

- Refer to ES Appendix 6.10.1: Tree Survey Report and Arboricultural Impact Assessment for further details.
- Survey based on a visual inspection from the ground and is not intended as a 3D architectural projection.
- Plan produced in accordance with recommendations set out in BS 5837:2012 - Trees in Relation to Design, Development and Construction.
- Survey based upon Aerial Photography and trees located by eye.

**Key Plan**

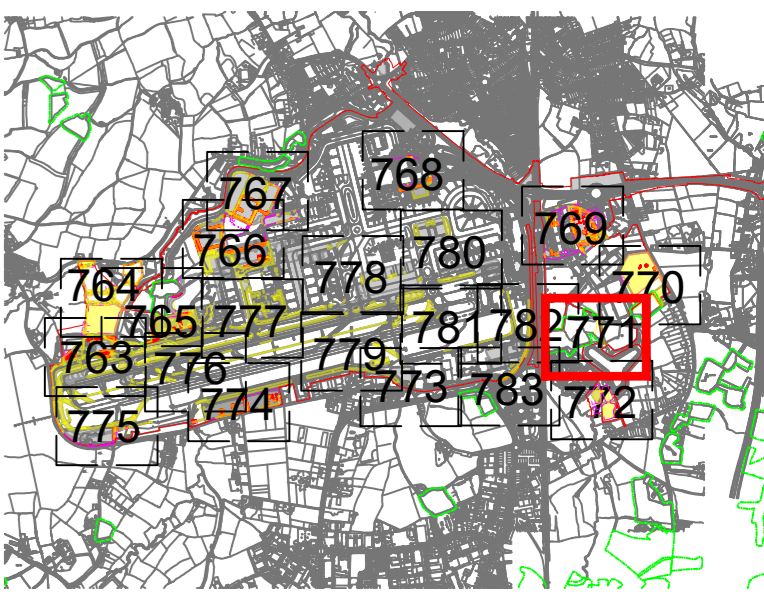


**DOCUMENT**

**Environmental Statement**

**DRAWING TITLE**  
**Airport Preliminary Vegetation Removal & Protection Plans**  
**Appendix 5.3.2 Annex 6**  
**Sheet 9 of 21**

**DATE**  
**June 2024**

<b>ORIENTATION</b> N	<b>DRAWING NO.</b> 771	<b>REVISION</b> For ES Issue
	<b>DRAWN BY</b> RC	<b>PM / CHECKED BY</b> DC

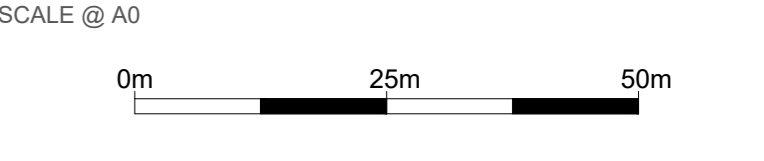

Reproduced from Ordnance Survey map with the permission of Ordnance Survey on behalf of the controller of Her Majesty's Stationery Office © Crown Copyright (2023). License number 0100031673, 10001998, 100048492.  
 © Copyright 2023 Gatwick Airport Limited. No part of this drawing is to be reproduced without prior permission of Gatwick Airport Limited.