



Gatwick Airport Northern Runway Project

Rights of Way and Access Plans – For Approval

Book 4

VERSION: 5.0


DATE: AUGUST 2024

Application Document Ref: 4.6

PINS Reference Number: TR020005

Rights of Way and Access Plans – For Approval

Drawing Number	Revision	Drawing Title	Size	Sheet Size
41700-XX-B-LLO-GA-200141	P05	Rights of Way and Access Plans – APFP Regulations 5(2)(k) – Key Plan	1:7500	A1
41700-XX-B-LLO-GA-200142	P05	Rights of Way and Access Plans – APFP Regulations 5(2)(k) – Sheet 1	1:2500 / 1:1250	A1
41700-XX-B-LLO-GA-200143	P04	Rights of Way and Access Plans – APFP Regulations 5(2)(k) – Sheet 2	1:2500 / 1:1000	A1

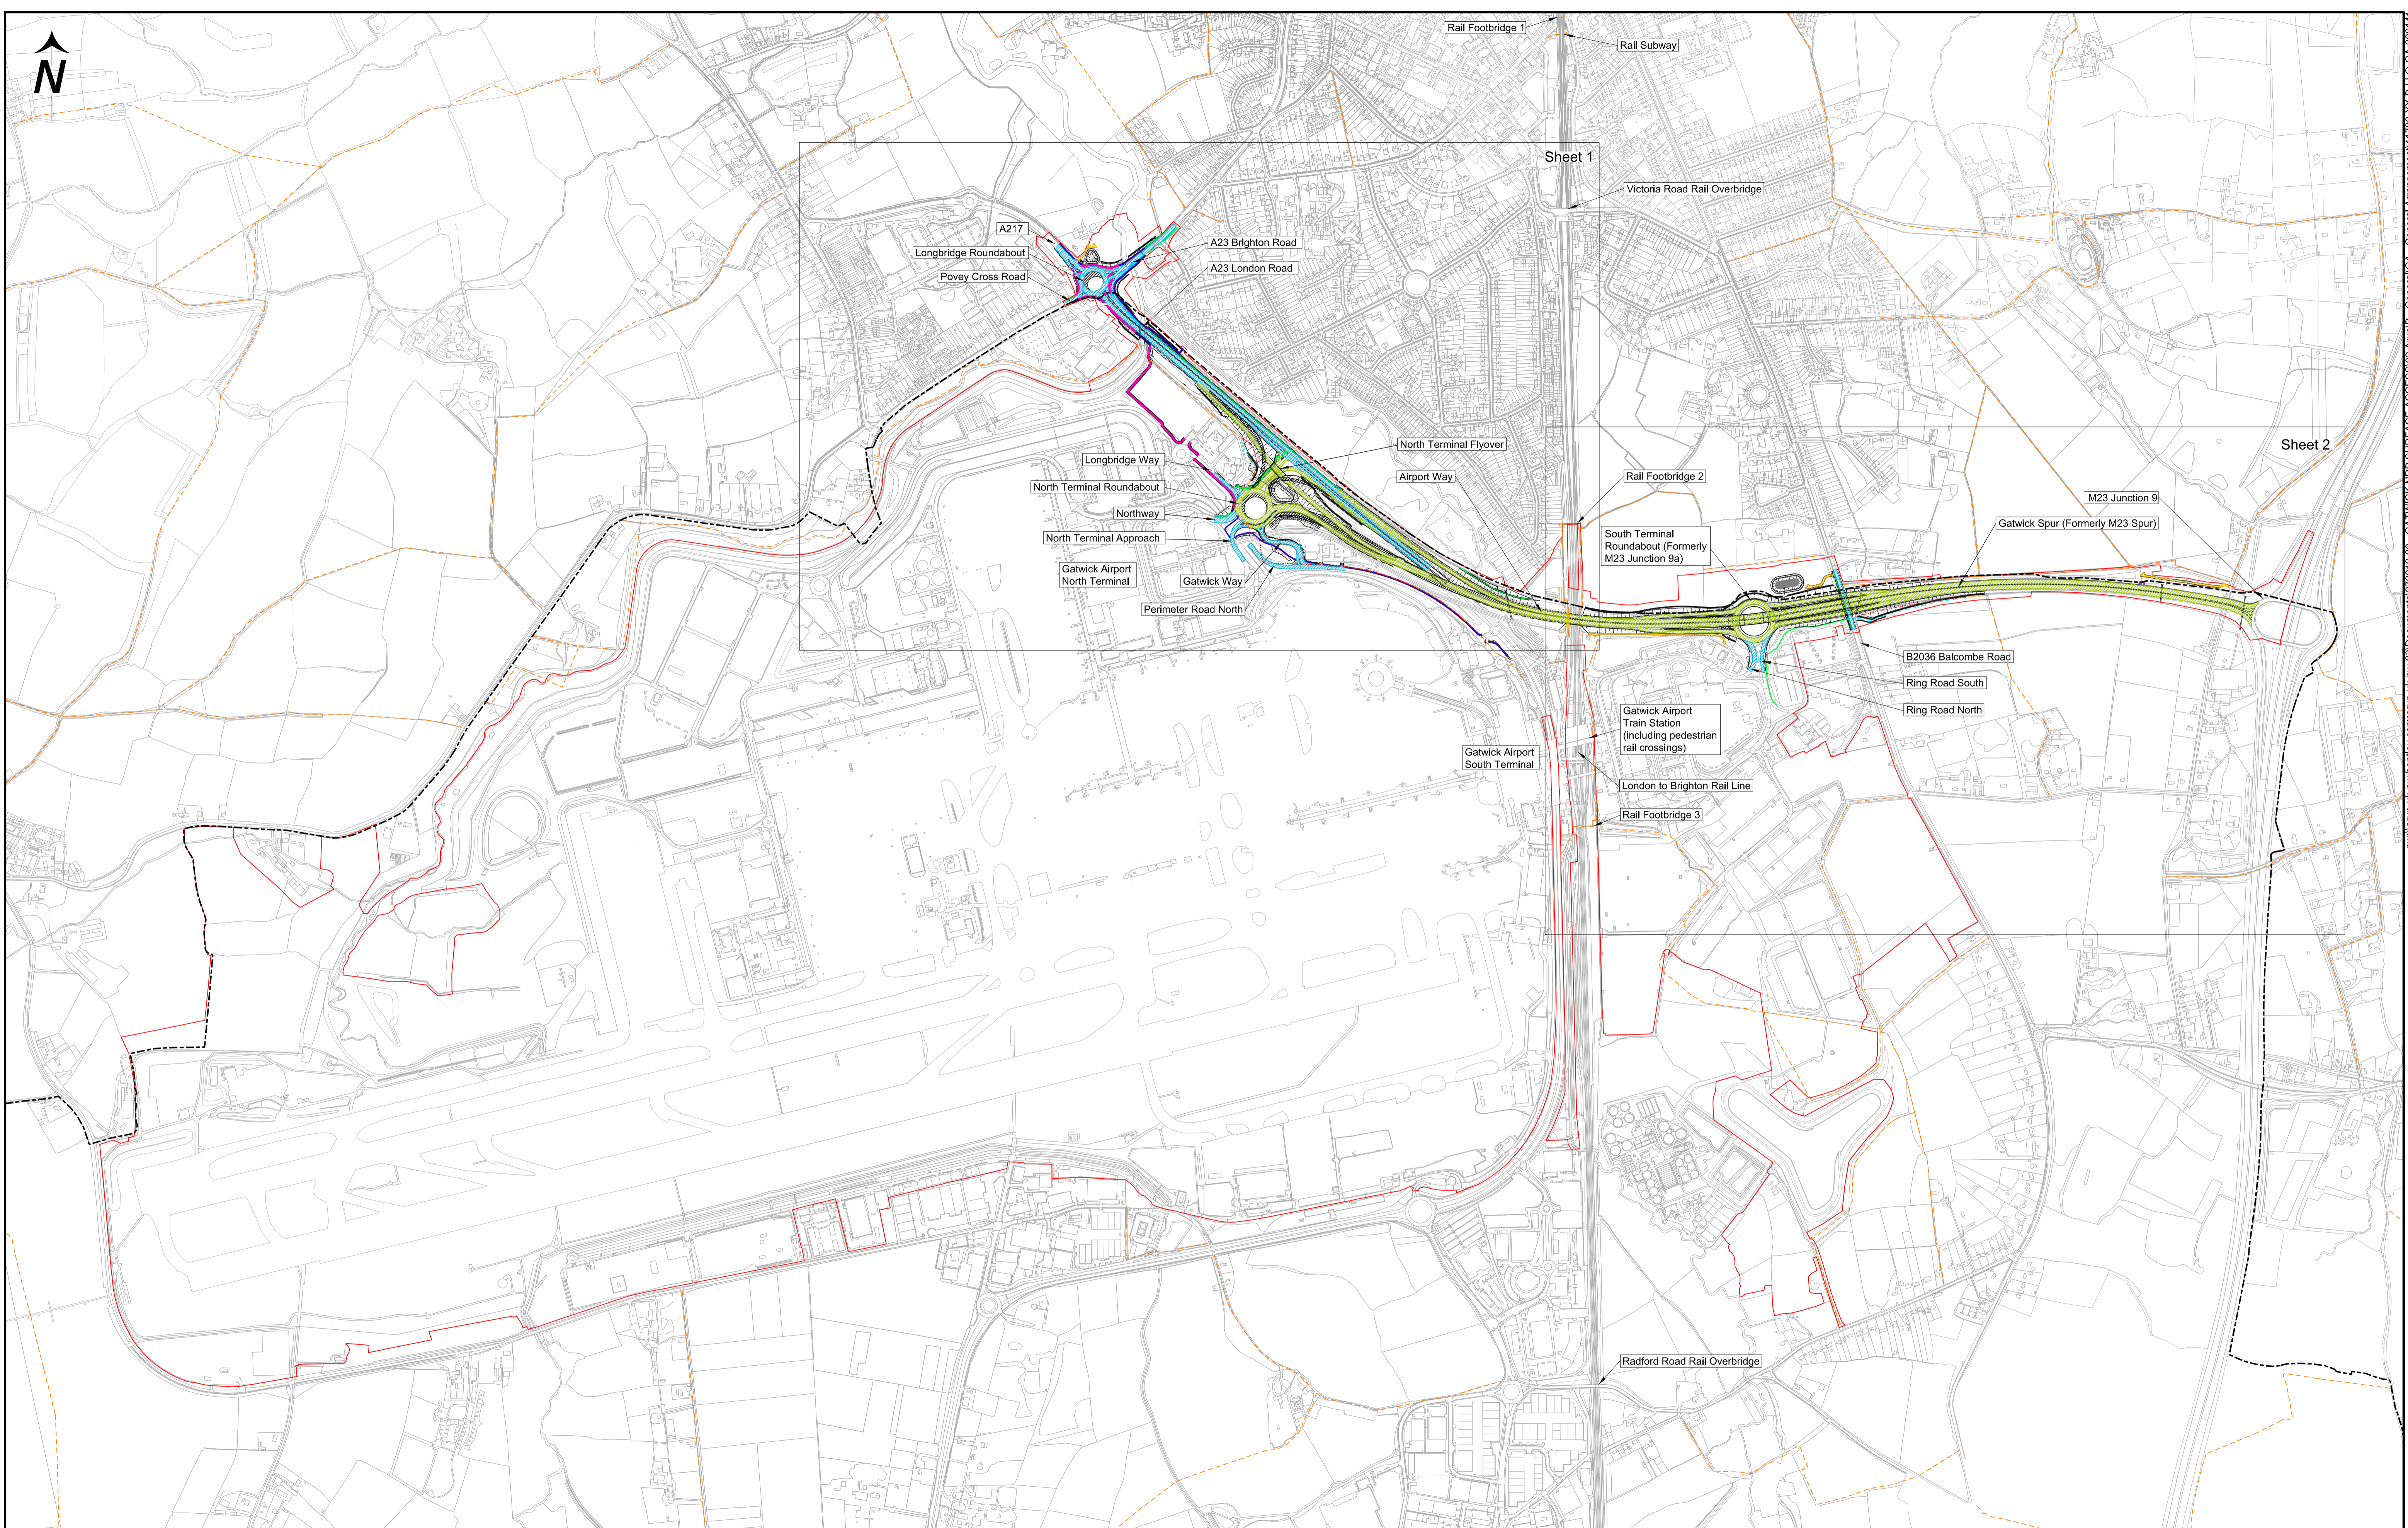

Notes:
 1) This drawing shall be read in conjunction with Schedule 3 Parts 1-2 and Schedule 4 Parts 1-3 of the draft Development Consent Order (DCO) and accompanying application documentation.
 2) Only written dimensions shall be used.
 3) This drawing set illustrates the extents of existing and proposed Rights of Way and Access arrangements associated with Work Nos. 35, 36 and 37 only.

Reference Labels

(A)	Existing Highway to be stopped up
(a)	New and Improved Highway
(B)	Existing Right of Way to be stopped up
(b)	New and Improved Right of Way
(C)	New and Improved footway/cycle track
(c)	Existing Private Means of Access to be stopped up
(d)	New and Improved Private Means of Access

Legend:

—	Order Limits
- - -	County Council Boundary
▨	Preliminary Scheme Design
—	Existing Public Right of Way
—	Public Right of Way to be stopped up
—	New Public Right of Way
—	Existing Highways to be stopped up
—	Private Means of Access to be stopped up
—	New/Improved Highway - Trunk Road
—	New/Improved Highway - Non-Trunk Road
—	New/Improved Private Means of Access
—	New/Improved Footway
—	New/Improved Shared-use Cycle Track
—	New/Improved Segregated Cycle Track

© Crown copyright and database right. Ordnance Survey 100020071

Rev	Date	Revision Description	Dm	Chk	App
P01	1 st July 2023	DCO Application	NW	JF	DA
P02	12 th Mar 2024	Deadline 1	EH	JF	DA
P03	19 th Apr 2024	Deadline 3	EH	JF	DA
P04	27 th Aug 2024	Deadline 8	EH	JF	DA
P05	21 st Aug 2024	Deadline 9	EH	JF	DA

Key Plan



Project Name
 Gatwick Airport Northern Runway Project

Title
 Rights of Way and Access Plans
 APFP Regulations 5(2)(k)
 Key Plan

Checked By	Checked Date	Drawn By	Status
JF	15/08/24	EH	S4
Approved By	Approval Date	Reason for Issue	Deadline 9
DA	15/08/24		


Scale
 0 75 150 225 300 375
 SCALE 1:7500m @ A1

For Approval
 Drawn Date 15/08/24

Project Code-Location-Discipline-Volume-Type-Unique Number
41700- XX -B- LLO- GA - 200141

Revision
P05

ISO A1 Landscape

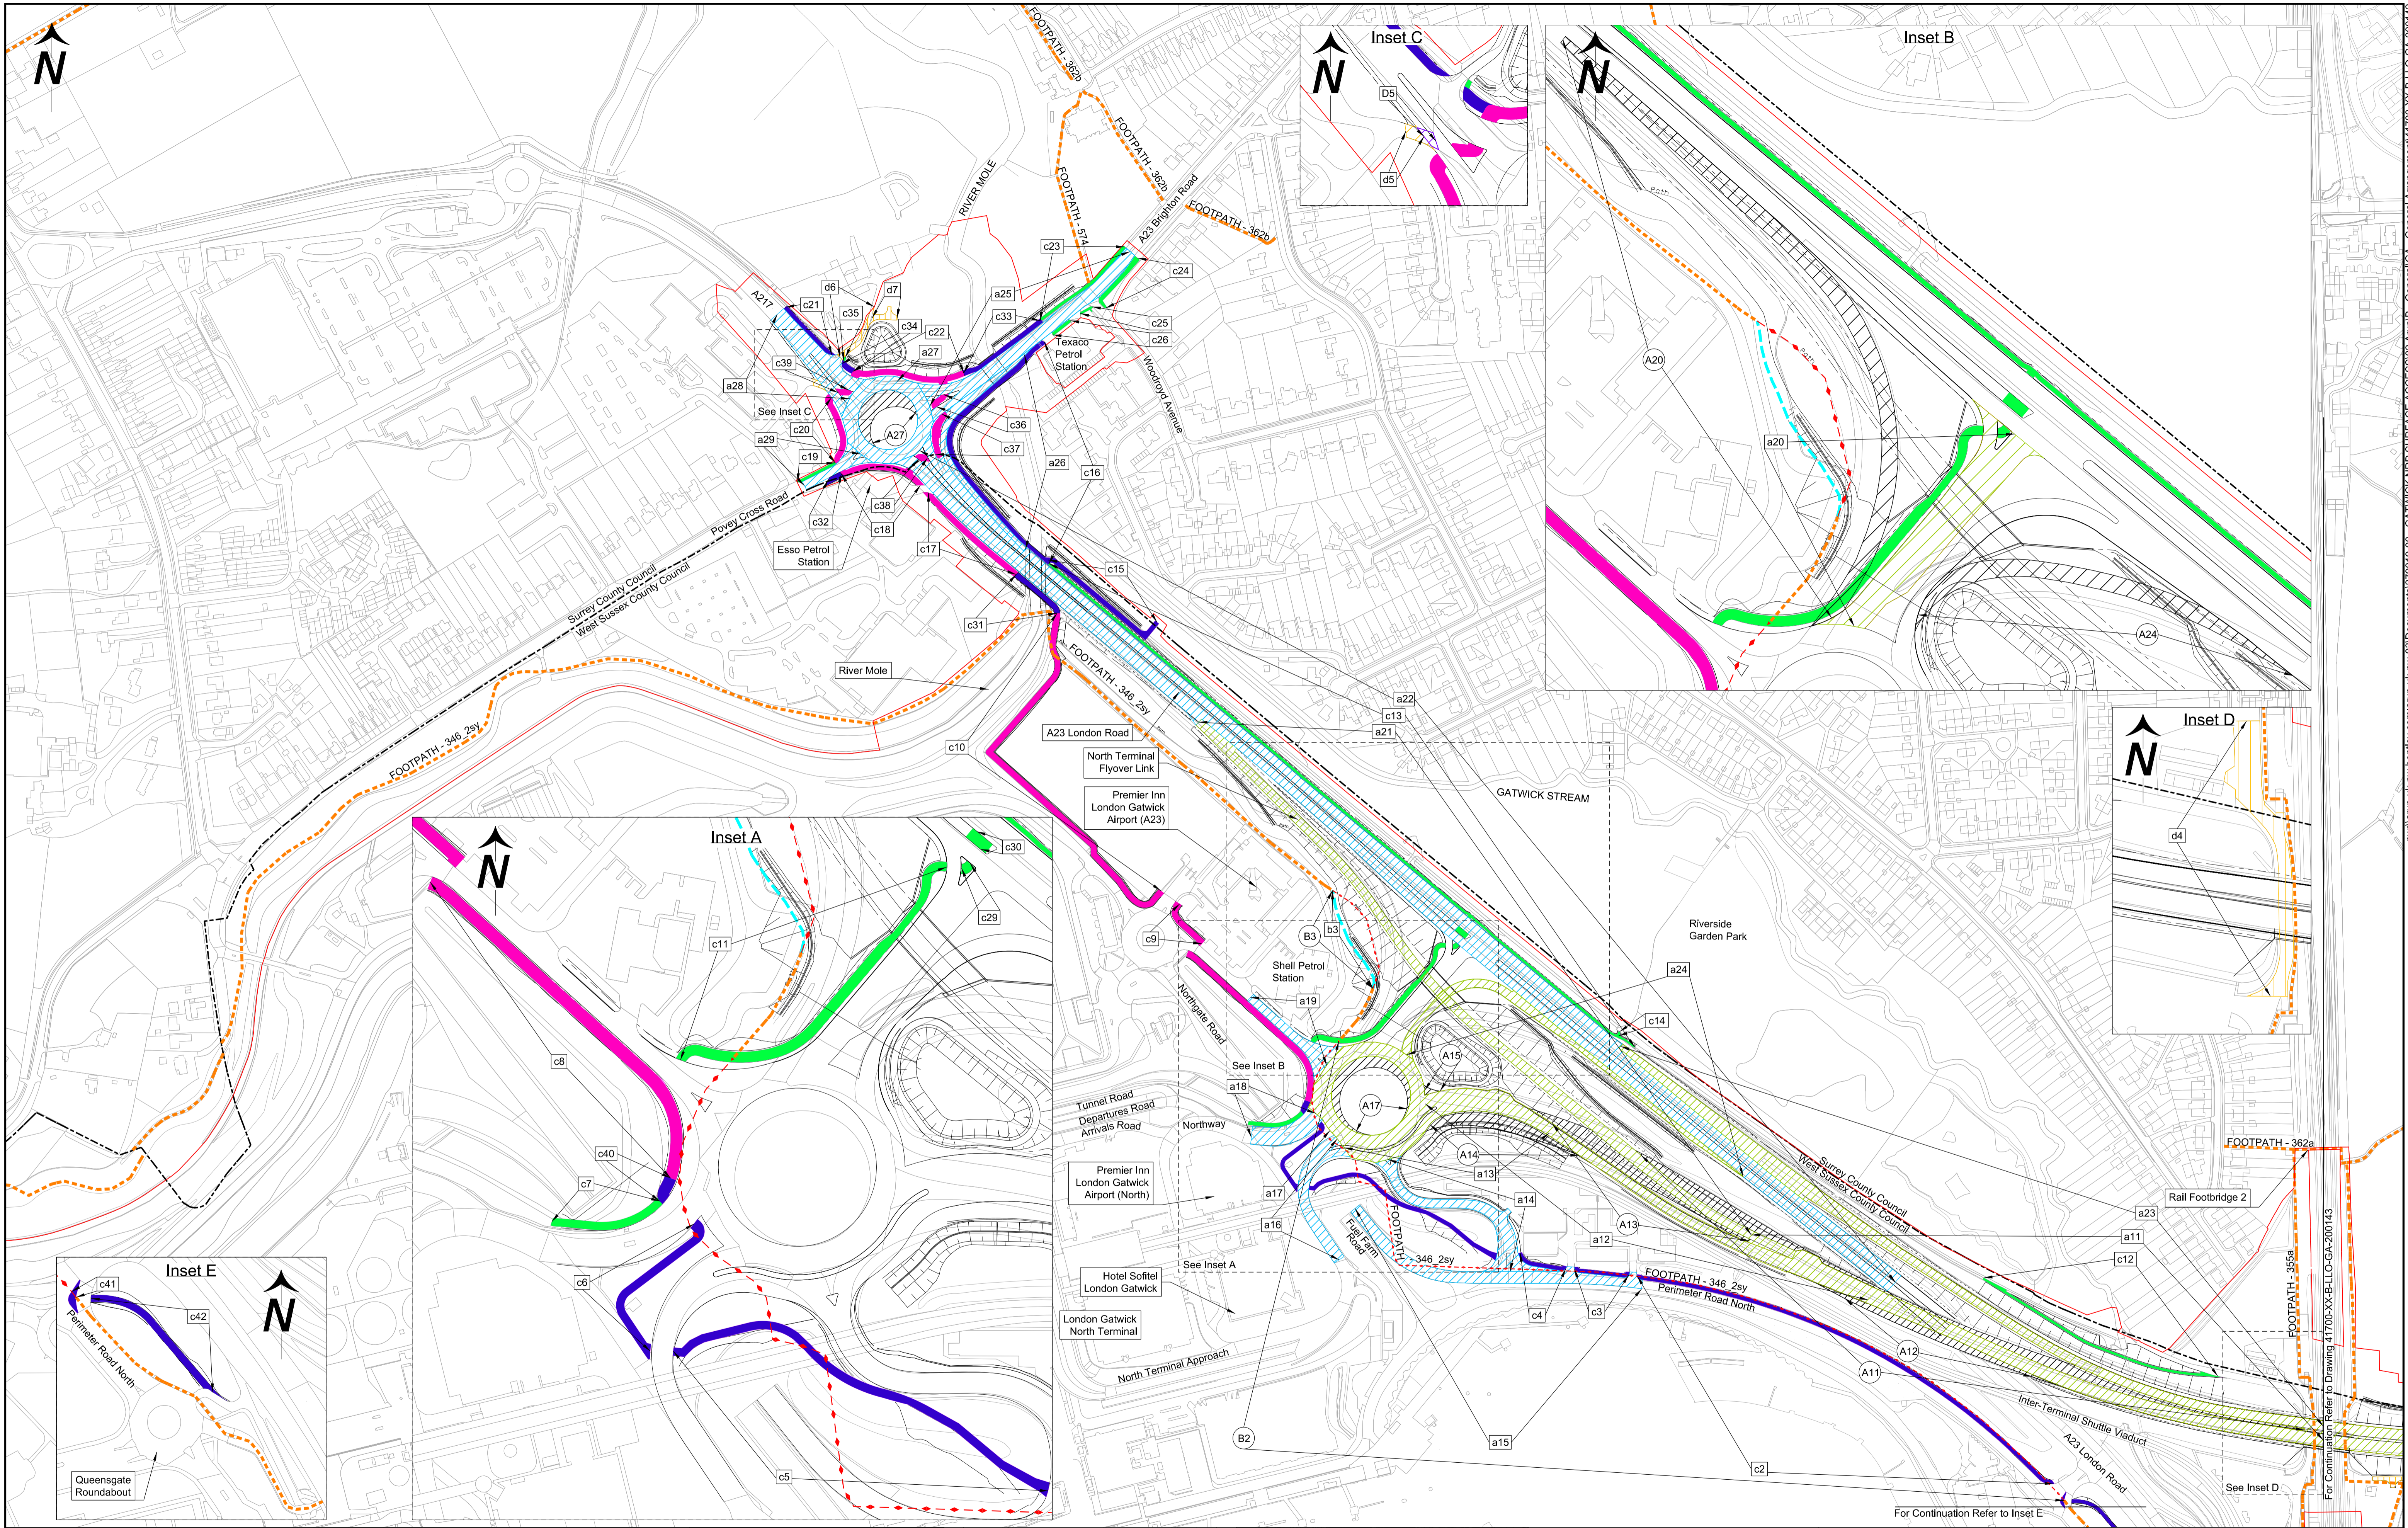

- Notes:
- 1) This drawing shall be read in conjunction with Schedule 3 Parts 1-2 and Schedule 4 Parts 1-3 of the draft Development Consent Order (DCO) and accompanying application documentation.
 - 2) Only written dimensions shall be used.
 - 3) This drawing set illustrates the extents of existing and proposed Rights of Way and Access arrangements associated with Work Nos. 35, 36 and 37 only.

Reference Labels

(A)	Existing Highway to be stopped up
(a)	New and Improved Highway
(B)	Existing Right of Way to be stopped up
(b)	New and Improved Right of Way
(c)	New and Improved footway/cycle track
(d)	Existing Private Means of Access to be stopped up
(e)	New and Improved Private Means of Access

Legend

—	Order Limits	—	County Council Boundary
—	Preliminary Scheme Design	—	Existing Public Right of Way
—	Public Right of Way to be stopped up	—	New Public Right of Way
—	Existing Highways to be stopped up	—	Private Means of Access to be stopped up
—	Private Means of Access to be stopped up	—	New/Improved Highway - Trunk Road
—	New/Improved Highway - Non-Trunk Road	—	New/Improved Private Means of Access
—	New/Improved Footway	—	New/Improved Shared-use Cycle Track
—	New/Improved Segregated Cycle Track	—	

© Crown copyright and database right. Ordnance Survey 100020071

Rev	Date	Revision Description	Dm	Chk	App
P01	1 st July 2023	DCO Application	NW	JF	DA
P02	12 th Mar 2024	Deadline 1	EH	JF	DA
P03	19 th Apr 2024	Deadline 3	EH	JF	DA
P04	27 th Aug 2024	Deadline 6	NW	JF	DA
P05	21 st Aug 2024	Deadline 9	EH	JF	DA

Key Plan

Project Schedule

Rev	Date	Revision Description	Dm	Chk	App
P01	1 st July 2023	DCO Application	NW	JF	DA
P02	12 th Mar 2024	Deadline 1	EH	JF	DA
P03	19 th Apr 2024	Deadline 3	EH	JF	DA
P04	27 th Aug 2024	Deadline 6	NW	JF	DA
P05	21 st Aug 2024	Deadline 9	EH	JF	DA



Project Name
Gatwick Airport Northern Runway Project

Title
Rights of Way and Access Plans
APFP Regulations 5(2)(k)
Sheet 1

Scale

0 25 50 75 100 125

SCALE 1:2500m @ A1

0 12.5 25 37.5 50 62.5

INSET A, B, C, D, E SCALE 1:1250m @ A1

Checked By	Checked Date	Drawn By	Status
JF	15/08/24	EH	S4
DA	15/08/24		


For Approval

Drawn Date
15/08/24

Reason for Issue
Deadline 9

Project Code-Location-Discipline-Volume-Type-Unique Number
41700-XX-B-LLO-GA-200142

Revision
P05

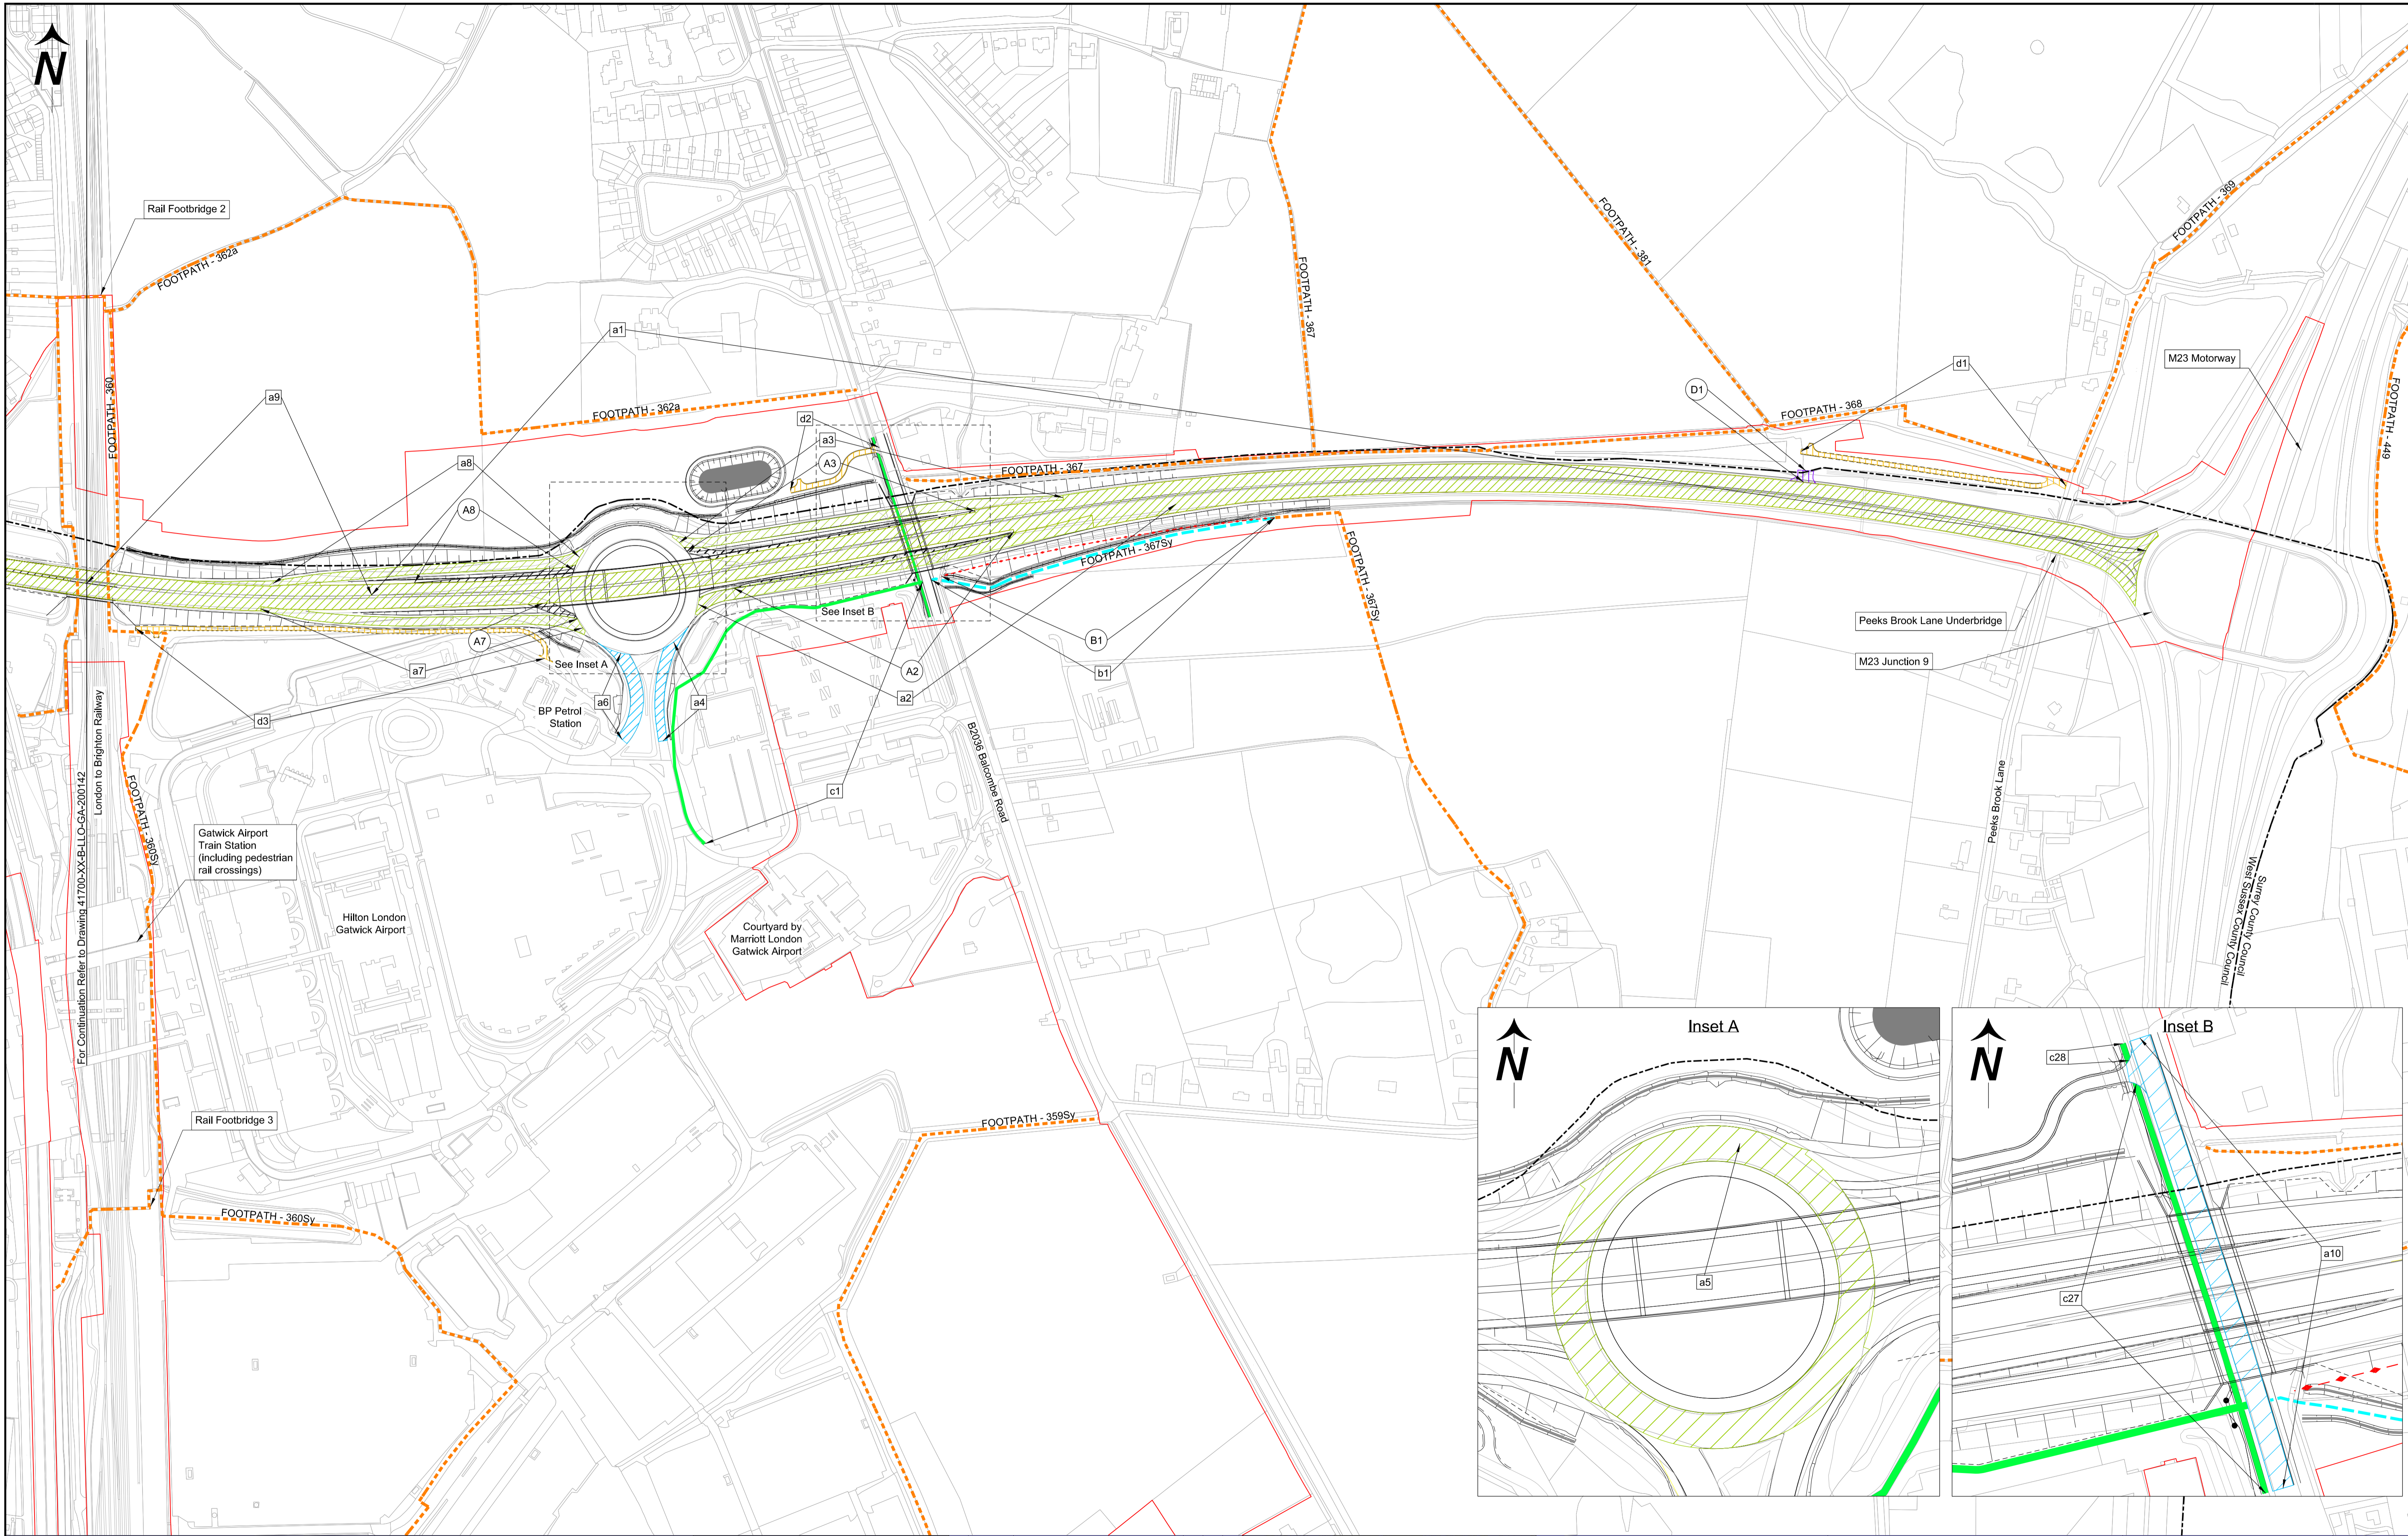

Notes:

- 1) This drawing shall be read in conjunction with Schedule 3 Parts 1-2 and Schedule 4 Parts 1-3 of the draft Development Consent Order (DCO) and accompanying application documentation.
- 2) Only written dimensions shall be used.
- 3) This drawing set illustrates the extents of existing and proposed Rights of Way and Access arrangements associated with Work Nos. 35, 36 and 37 only.

Reference Labels

(A)	Existing Highway to be stopped up
(a1)	New and Improved Highway
(B)	Existing Right of Way to be stopped up
(b1)	New and Improved Right of Way
(C)	New and Improved footway/cycle track
(D)	Existing Private Means of Access to be stopped up
(d1)	New and Improved Private Means of Access

Legend:

—	Order Limits	▨	New/Improved Highway - Trunk Road
- - -	County Council Boundary	▨	New/Improved Highway - Non-Trunk Road
▨	Preliminary Scheme Design	▨	New/Improved Private Means of Access
▨	Existing Public Right of Way	▨	New/Improved Footway
▨	Public Right of Way to be stopped up	▨	New/Improved Shared-use Cycle Track
▨	New Public Right of Way	▨	New/Improved Segregated Cycle Track
▨	Existing Highways to be stopped up		
▨	Private Means of Access to be stopped up		

© Crown copyright and database right. Ordnance Survey 100020071

Rev	Date	Revision Description	Dm	Chk	App
P01	1 st July 2023	DCO Application	NW	JF	DA
P02	12 th Mar 2024	Deadline 1	EH	JF	DA
P03	19 th Apr 2024	Deadline 3	EH	JF	DA
P04	7 th Aug 2024	Deadline 8	EH	JF	DA



Project Name
Gatwick Airport Northern Runway Project

Title
Rights of Way and Access Plans
APFP Regulations 5(2)(k)
Sheet 2

Scale
0 25 50 75 100 125
SCALE 1:2500m @ A1
INSET A, B SCALE 1:1000m @ A1

For Approval
Drawn Date: 29/07/24
Status: S4

Checked By: JF	Checked Date: 29/07/24	Drawn By: EH	Status: S4
Approved By: DA	Approval Date: 29/07/24	Reason for Issue: Deadline 8	

Project Code-Location-Discipline-Volume-Type-Unique Number
41700- XX -B- LLO- GA - 200143 P04

ISO A1 Landscape

pwl:arup-up-uk-pw-bentley.com-arup-uk-pw-03Documents\2791915-00 - GATWICK NRP SURFACE ACCESS\02 Arup\B - General Arrangements\41700-XX-B-LLO-GA-200143