



# Gatwick Airport Northern Runway Project

Traffic Regulation Plans – Speed Limits – For Approval

**Book 4**

VERSION: 3.0


DATE: AUGUST 2024

Application Document Ref: 4.9.1

PINS Reference Number: TR020005

## Traffic Regulation Plans – Speed Limits – For Approval

Drawing Number	Revision	Drawing Title	Size	Sheet Size
41700-XX-B-LLO-GA-200111	P03	Traffic Regulation Plans – Speed Limits – APFP Regulation 5(2)(o) – Key Plan	1:7500	A1
41700-XX-B-LLO-GA-200112	P02	Traffic Regulation Plans – Speed Limits – APFP Regulation 5(2)(o) – Sheet 1 – Existing Measures	1:2500	A1
41700-XX-B-LLO-GA-200113	P02	Traffic Regulation Plans – Speed Limits – APFP Regulation 5(2)(o) – Sheet 2 – Existing Measures	1:2500	A1
41700-XX-B-LLO-GA-200114	P02	Traffic Regulation Plans – Speed Limits – APFP Regulation 5(2)(o) – Sheet 1A – Proposed Measures	1:2500	A1
41700-XX-B-LLO-GA-200115	P02	Traffic Regulation Plans – Speed Limits – APFP Regulation 5(2)(o) – Sheet 2A – Proposed Measures	1:2500	A1

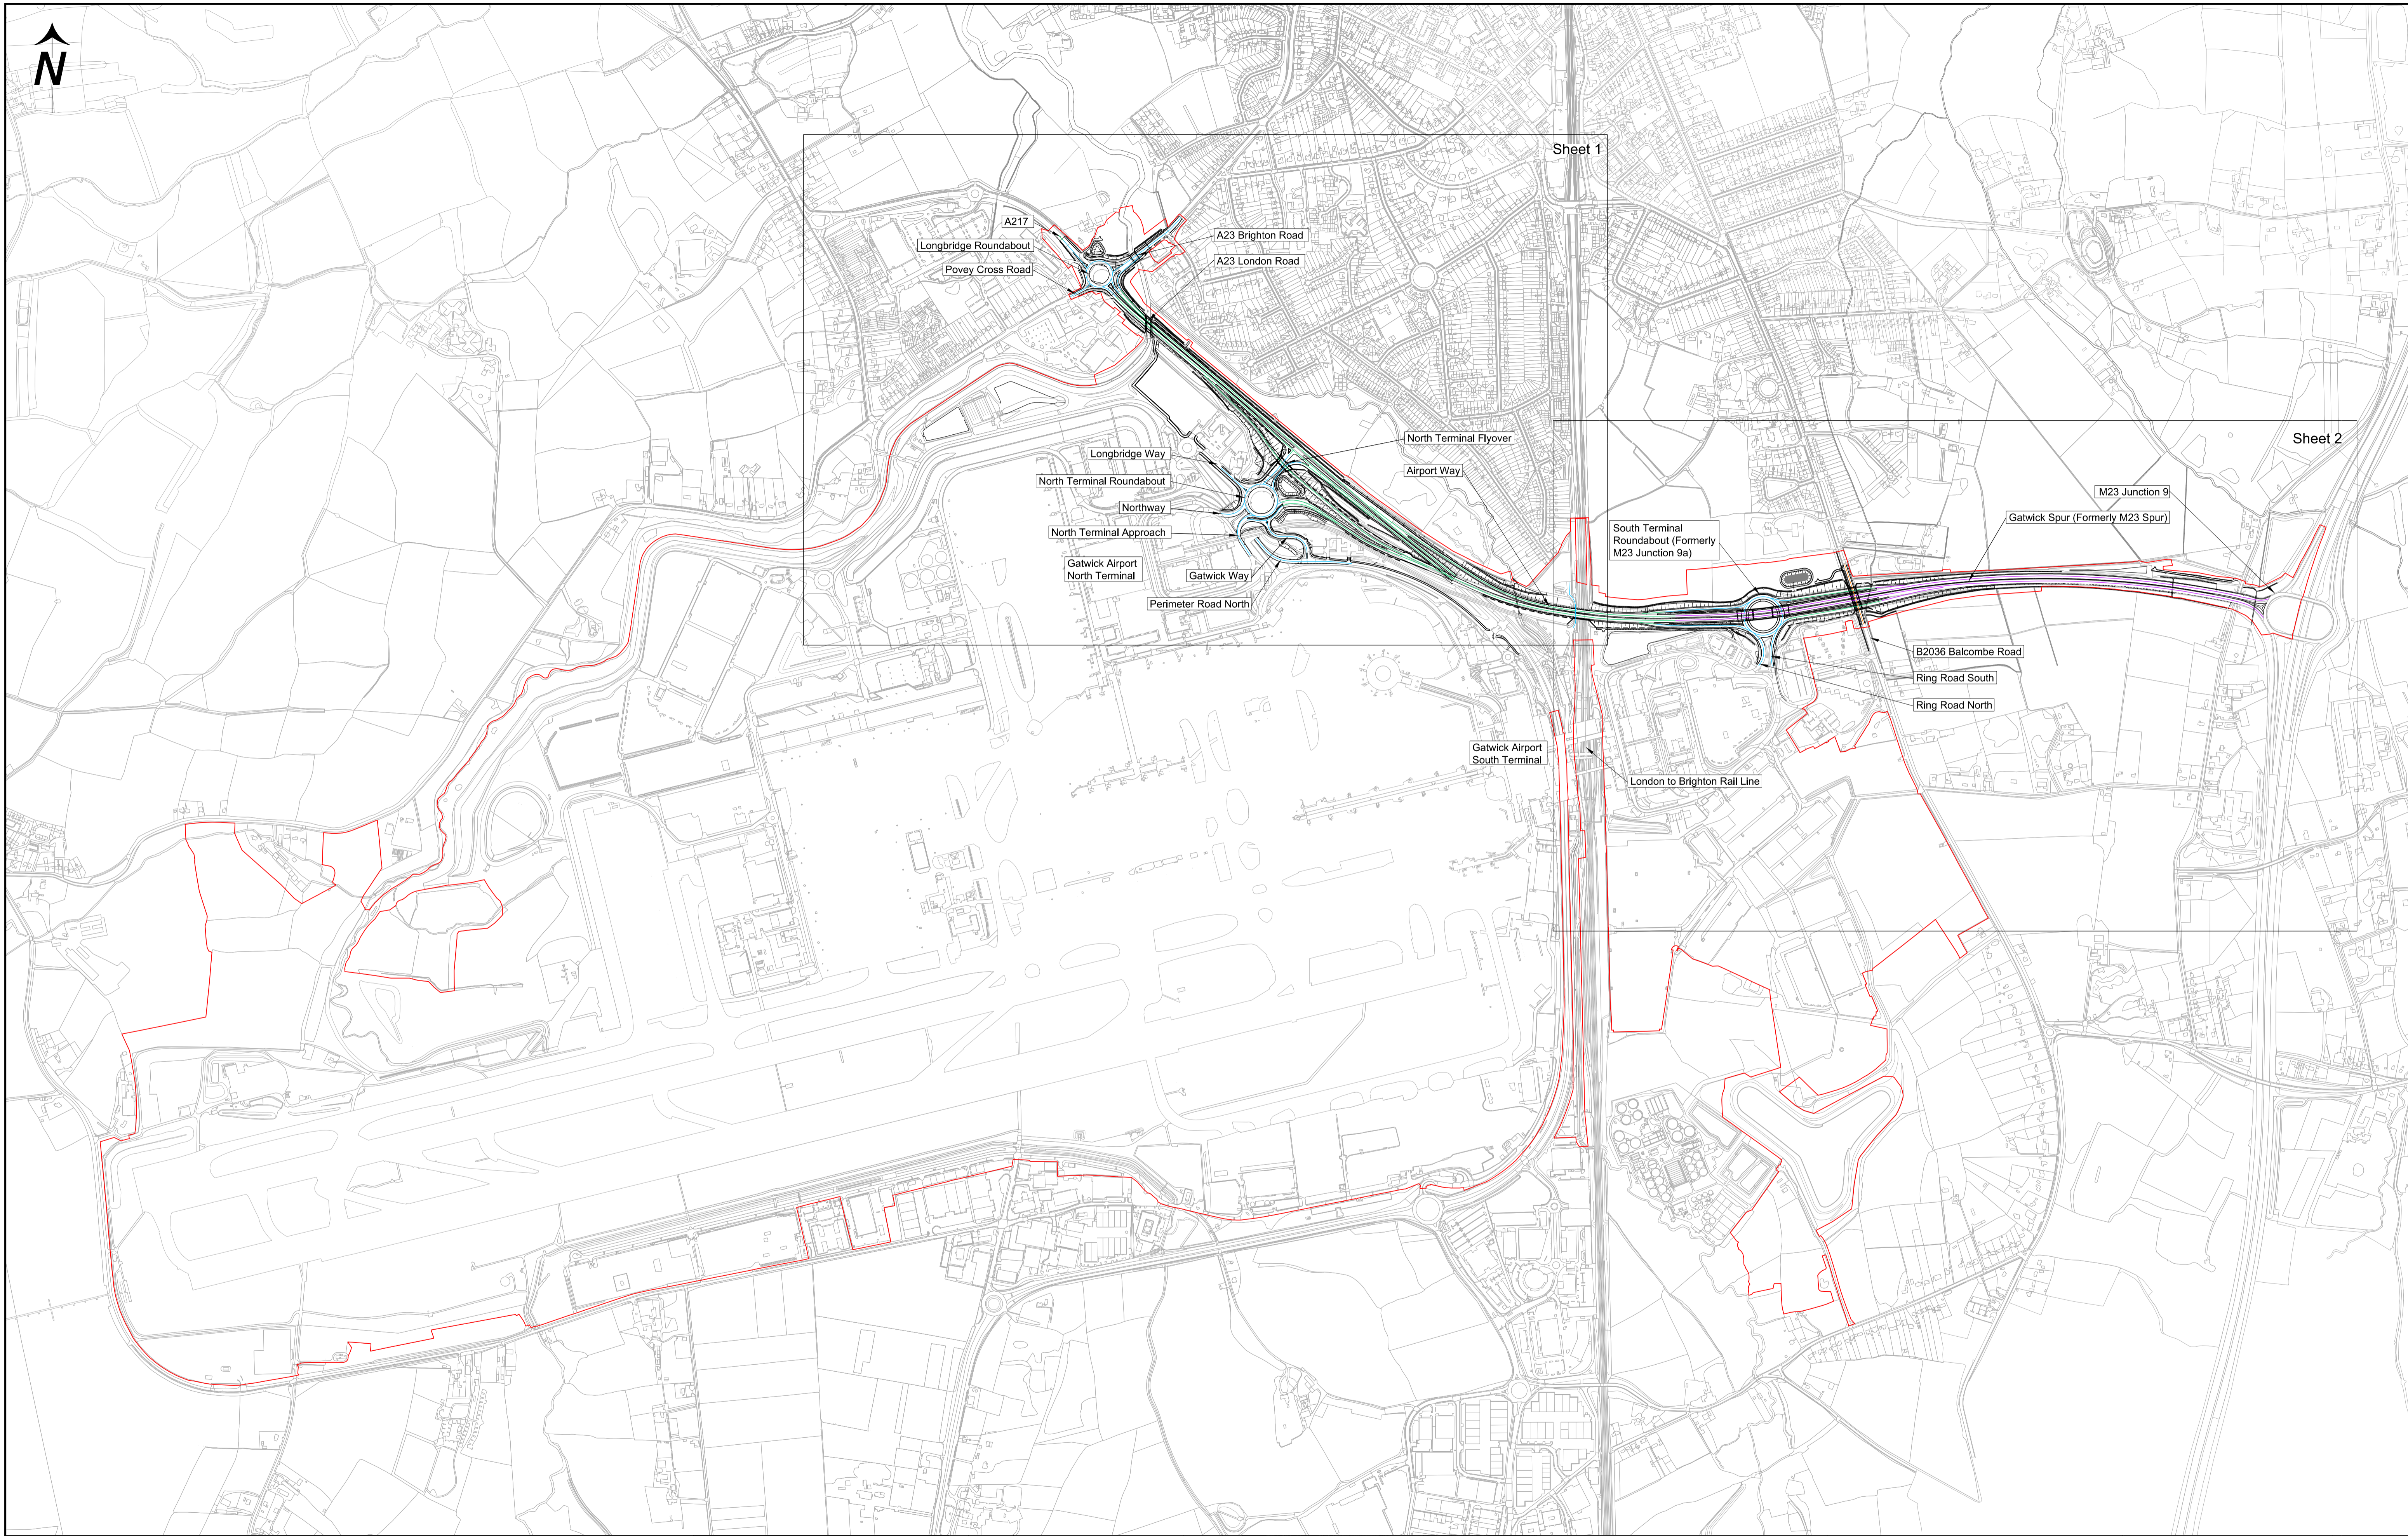


- Notes:**
- 1) This drawing shall be read in conjunction with Schedule 6 Part 1 of the draft Development Consent Order (DCO) and accompanying application documentation.
  - 2) All dimensions, chainage and levels are in meters unless otherwise stated.
  - 3) Only written dimensions shall be used.
  - 4) This drawing set illustrates the extents of existing and proposed traffic regulation measures associated with Work Nos. 35, 36 and 37 only.

**Legend:**

	Order Limits		National Speed Limit for Dual Carriageway (70mph)
	County Council Boundary		National Speed Limit for Single Carriageway (60mph)
	Preliminary Scheme Design		Speed Limit (50mph)
			Speed Limit (40mph)
			Speed Limit (30mph)

© Crown copyright and database right. Ordnance Survey 100020071

Rev	Date	Revision Description	Dm	Chk	App
P01	1 <sup>st</sup> July 2023	DCO Application	NW	JF	DA
P02	7 <sup>th</sup> Aug 2024	Deadline 8	EH	JF	DA
P03	21 <sup>st</sup> Aug 2024	Deadline 9	EH	JF	DA

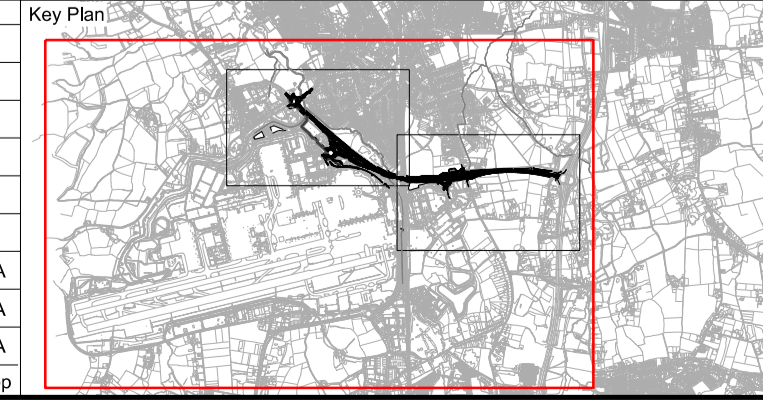


Project Name  
**Gatwick Airport Northern Runway Project**

Title  
**Traffic Regulation Plans  
Speed Limits  
APFP Regulations 5(2)(o)  
Key Plan**

Scale 0 75 150 225 300 375 SCALE 1:7500m @ A1				For Approval Drawn Date 15/08/24 Status S4
Checked By JF	Checked Date 15/08/24	Drawn By EH	Reason for Issue Deadline 9	
Approved By DA	Approval Date 15/08/24	Project Code-Location-Discipline-Volume-Type-Unique Number <b>41700- XX -B- LLO- GA - 200111</b>		
				Revision <b>P03</b>

pw:\lanup-uk-pw-03\Documents\79191540 - GATWICK NRP SURFACE ACCESS02 Arup B - General Arrangement\41700-XX-BLLO-GA-200111

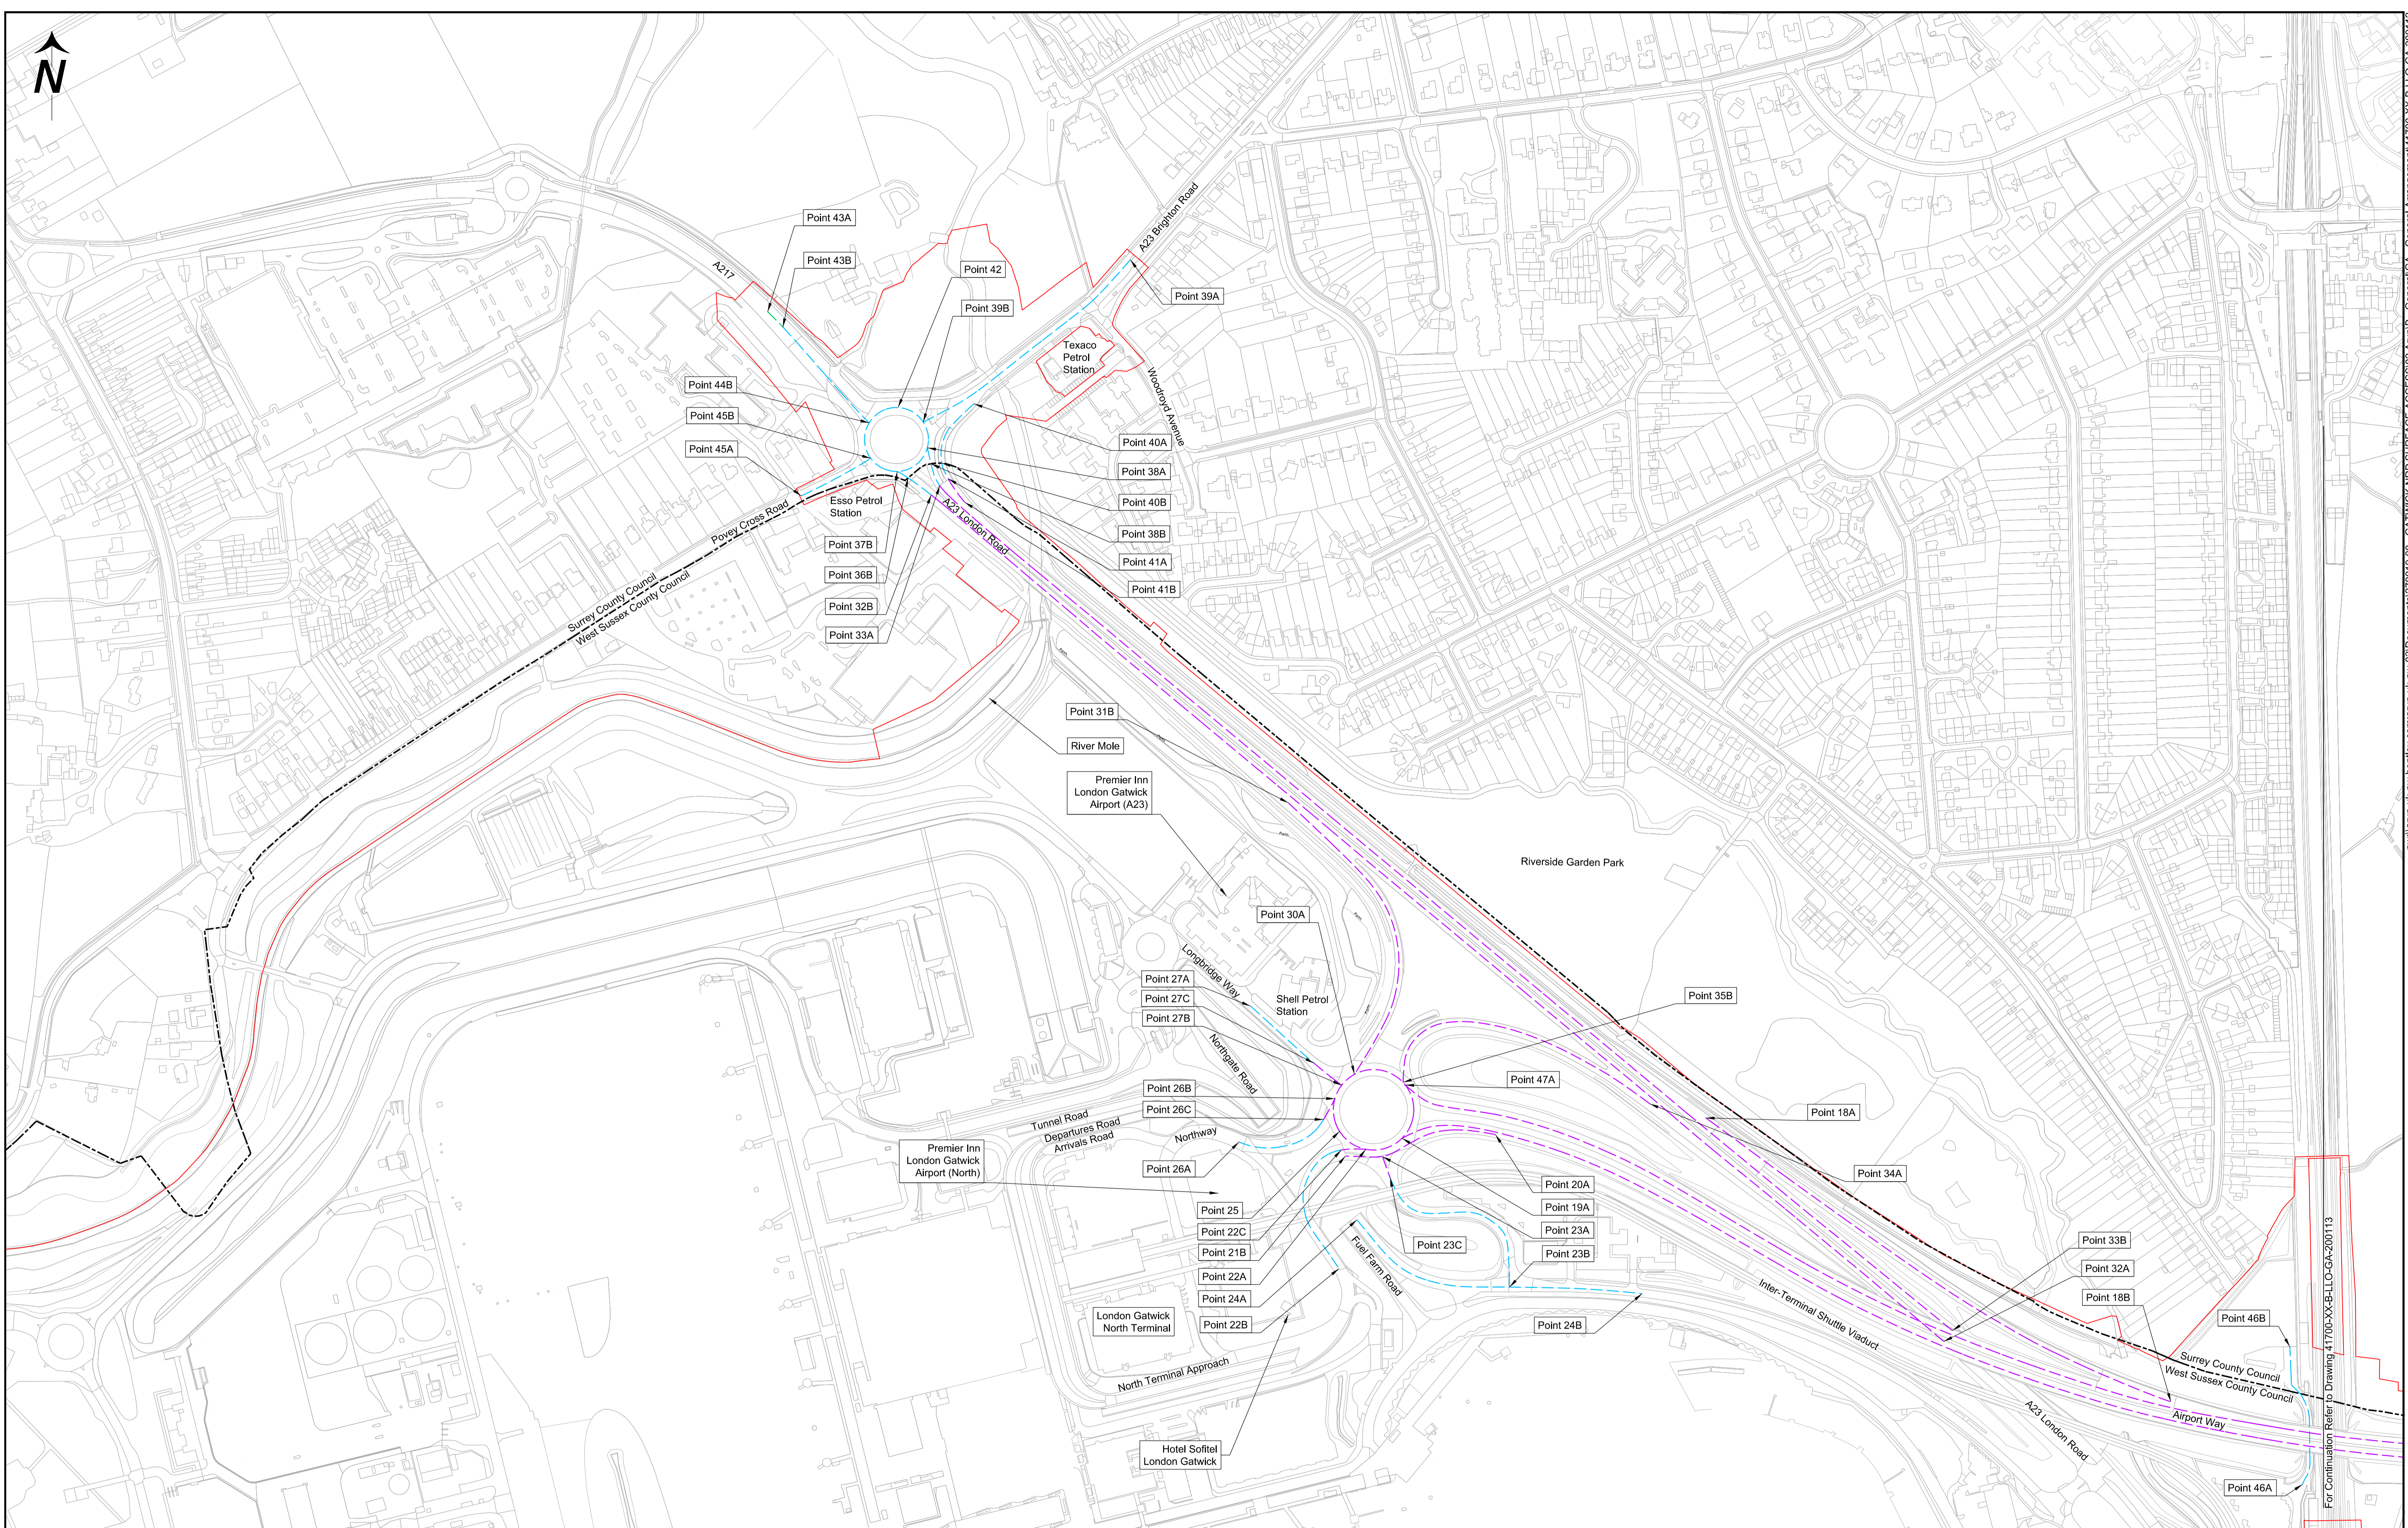

- Notes:**
- 1) This drawing shall be read in conjunction with Schedule 6 Part 3 of the draft Development Consent Order (DCO) and accompanying application documentation.
  - 2) All dimensions, chainage and levels are in meters unless otherwise stated.
  - 3) Only written dimensions shall be used.
  - 4) This drawing set illustrates the extents of existing and proposed traffic regulation measures associated with Work Nos. 35, 36 and 37 only.


**Legend:**

	Order Limits		National Speed Limit for Dual Carriageway (70mph)
	County Council Boundary		National Speed Limit for Single Carriageway (60mph)
	Preliminary Scheme Design		Speed Limit (50mph)
			Speed Limit (40mph)
			Speed Limit (30mph)

© Crown copyright and database right. Ordnance Survey 10002071

Rev	Date	Revision Description	Dm	Chk	App
P01	1 <sup>st</sup> July 2023	DCO Application	NW	JF	DA
P02	21 <sup>st</sup> Aug 2024	Deadline 9	EH	JF	DA

Rev	Date	Revision Description	Dm	Chk	App

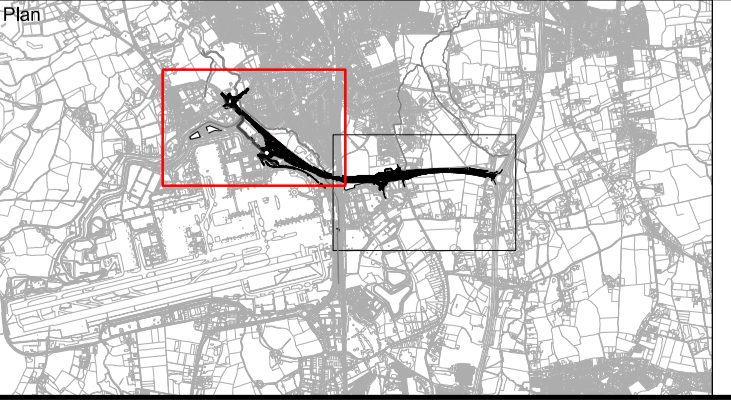


Project Name  
**Gatwick Airport Northern Runway Project**

Title  
**Traffic Regulation Plans  
Speed Limits  
APFP Regulations 5(2)(o)  
Sheet 1 - Existing Measures**

Scale 0 25 50 75 100 125 SCALE 1:2500m @ A1		For Approval Drawn Date 15/08/24 Status S4
Checked By JF	Checked Date 15/08/24	Drawn By EH
Approved By DA	Approval Date 15/08/24	Reason for Issue Deadline 9
Project Code-Location-Discipline-Volume-Type-Unique Number <b>41700- XX -B- LLO- GA - 200112</b>		Revision <b>P02</b>

For Continuation Refer to Drawing 41700-XX-B-LLO-GA-200113  
 pwl:slrup-up-pw.berkeley.com:uk-pw-03/Documents/2791015-00 - GATWICK NRP SURFACE ACCESS/02 AnupB - General Arrangement/1700-XXX-B-LLO-GA-200112

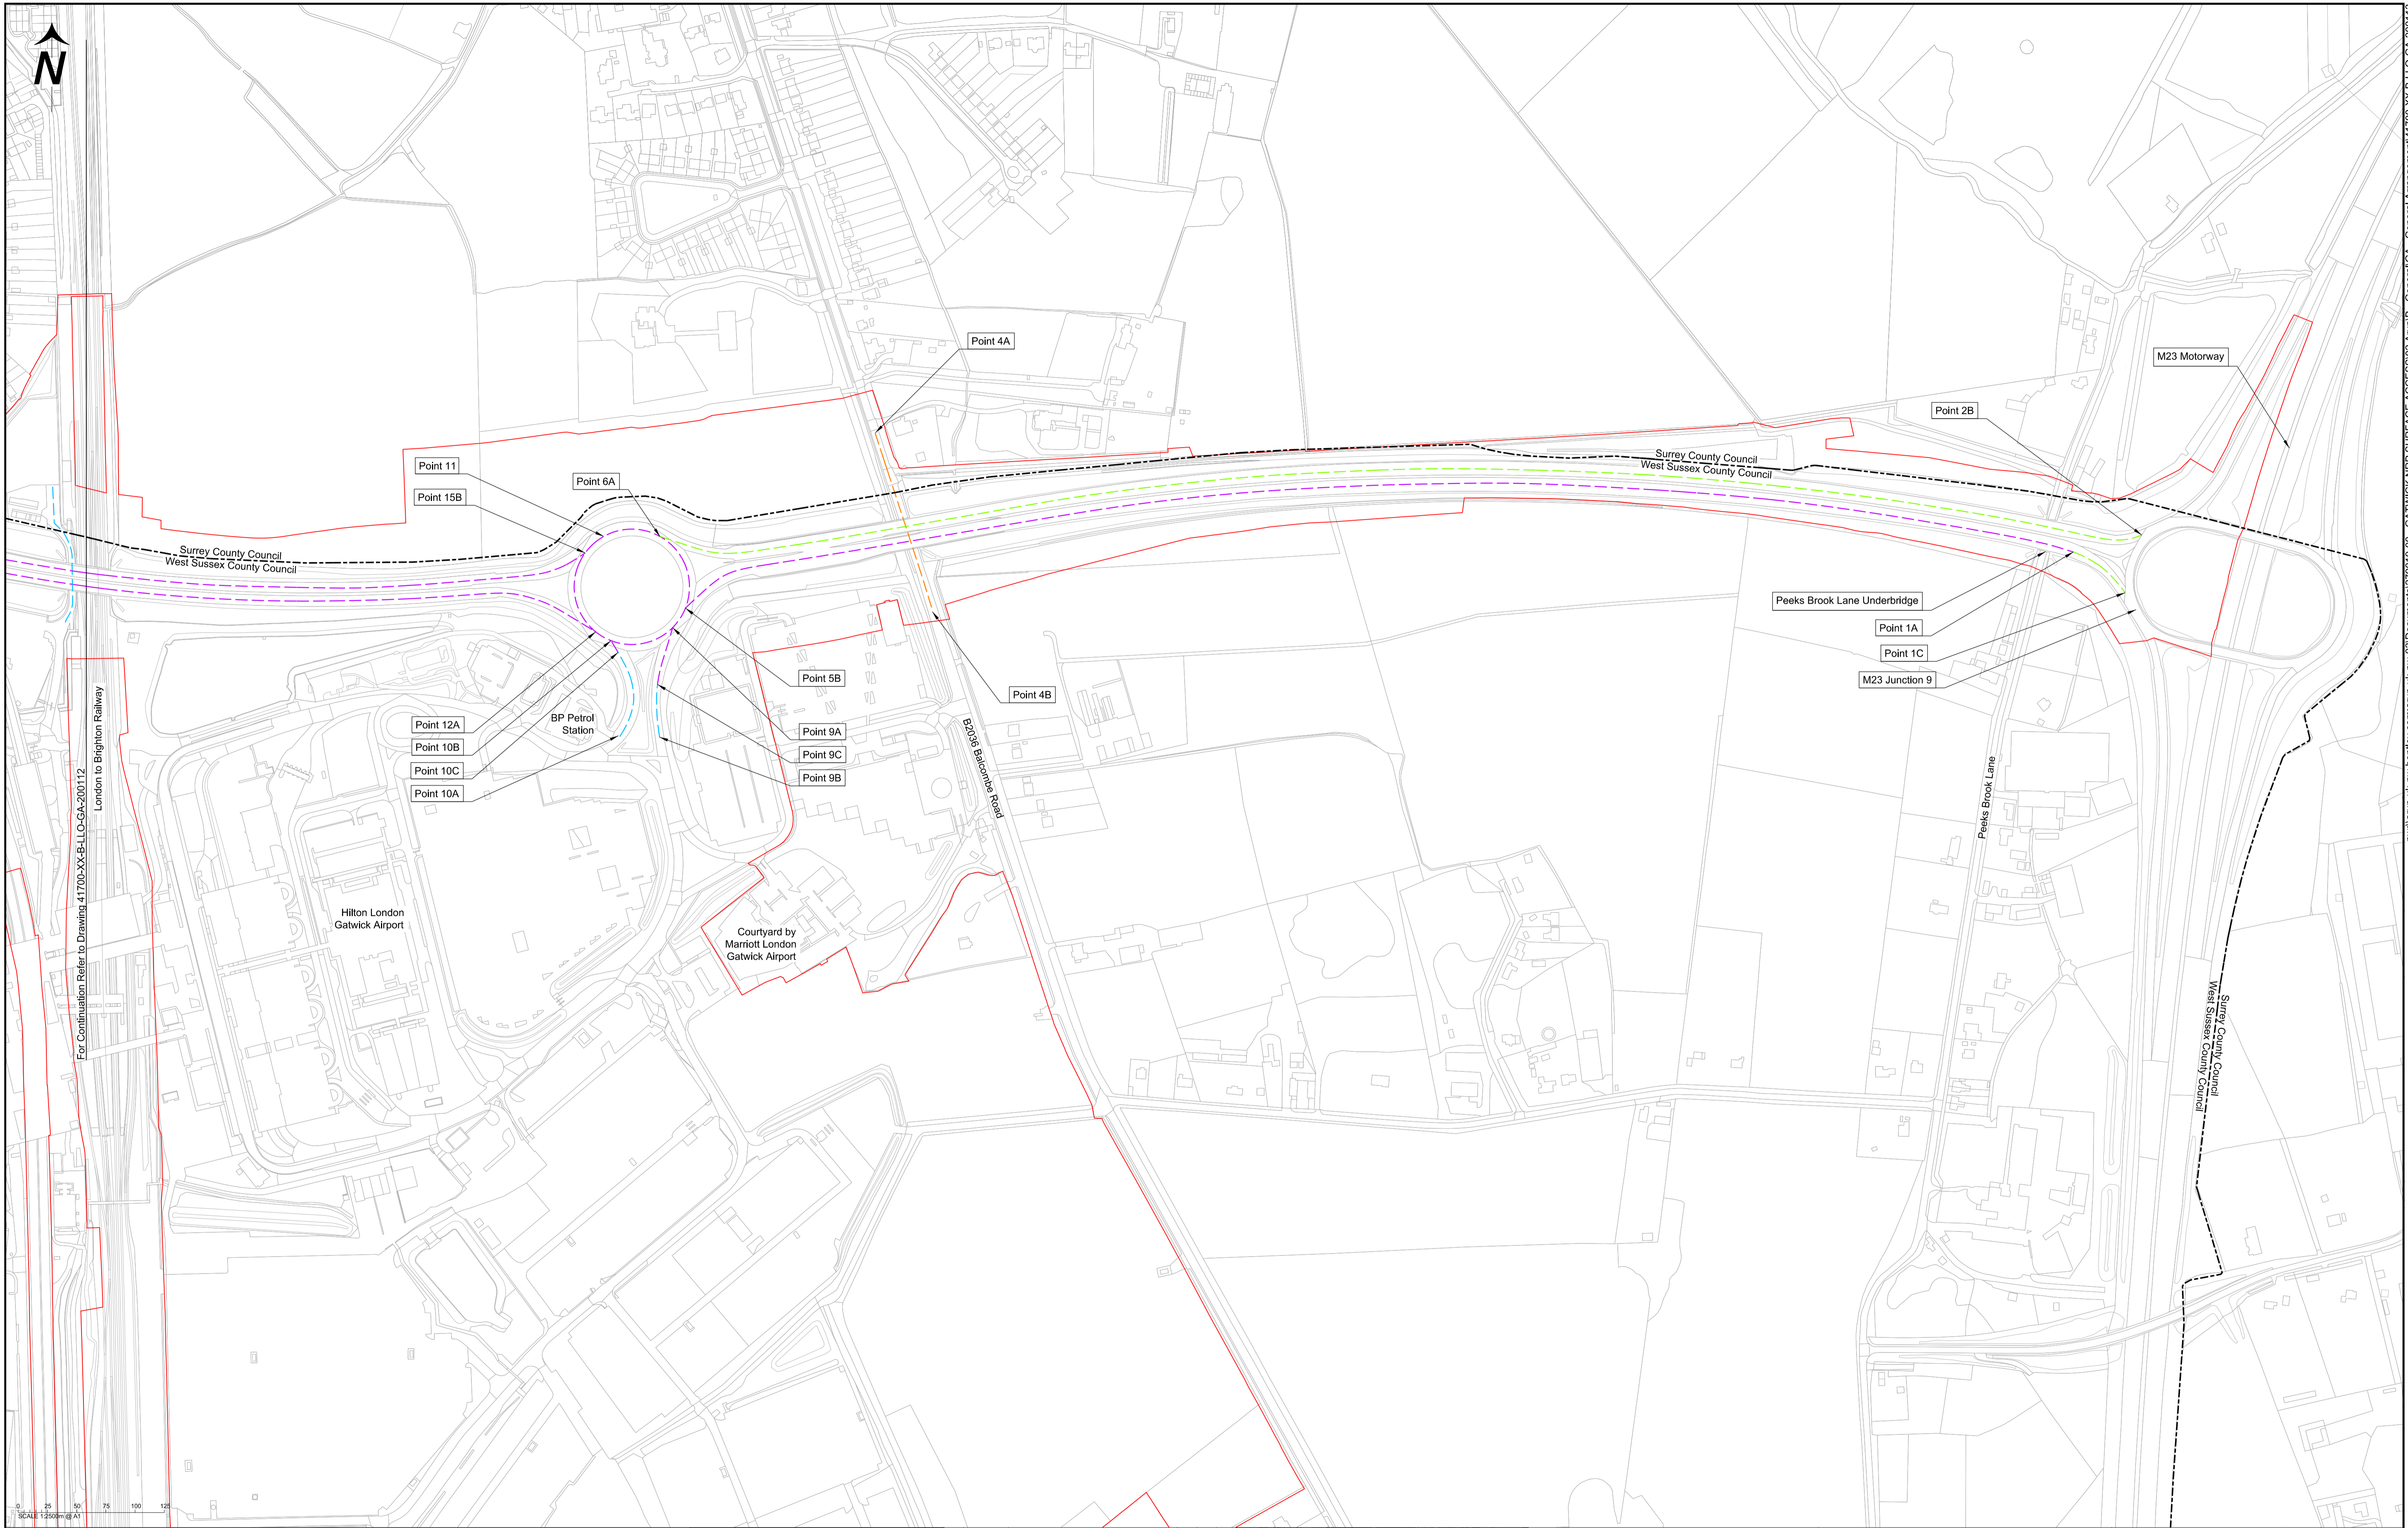

- Notes:**
- 1) This drawing shall be read in conjunction with Schedule 6 Part 3 of the draft Development Consent Order (DCO) and accompanying application documentation.
  - 2) All dimensions, chainage and levels are in meters unless otherwise stated.
  - 3) Only written dimensions shall be used.
  - 4) This drawing set illustrates the extents of existing and proposed traffic regulation measures associated with Work Nos. 35, 36 and 37 only.

**Legend:**

	Order Limits		National Speed Limit for Dual Carriageway (70mph)
	County Council Boundary		National Speed Limit for Single Carriageway (60mph)
	Preliminary Scheme Design		Speed Limit (50mph)
			Speed Limit (40mph)
			Speed Limit (30mph)

© Crown copyright and database right. Ordnance Survey 100020071


Rev	Date	Revision Description	Drm	Chk	App
P01	1 <sup>st</sup> July 2023	DCO Application	NW	JF	DA
P02	7 <sup>th</sup> Aug 2024	Deadline 8	EH	JF	DA



Project Name  
**Gatwick Airport Northern Runway Project**

Title  
**Traffic Regulation Plans  
Speed Limits  
APFP Regulations 5(2)(o)  
Sheet 2 - Existing Measures**

Checked By JF		Checked Date 29/07/24		Drawn By EH		Status S4	
Approved By DA		Approval Date 29/07/24		Reason for Issue Deadline 8		Revision P02	
Project Code-Location-Discipline-Volume-Type-Unique Number <b>41700- XX -B -LLO - GA - 200113</b>							For Approval Drawn Date 29/07/24

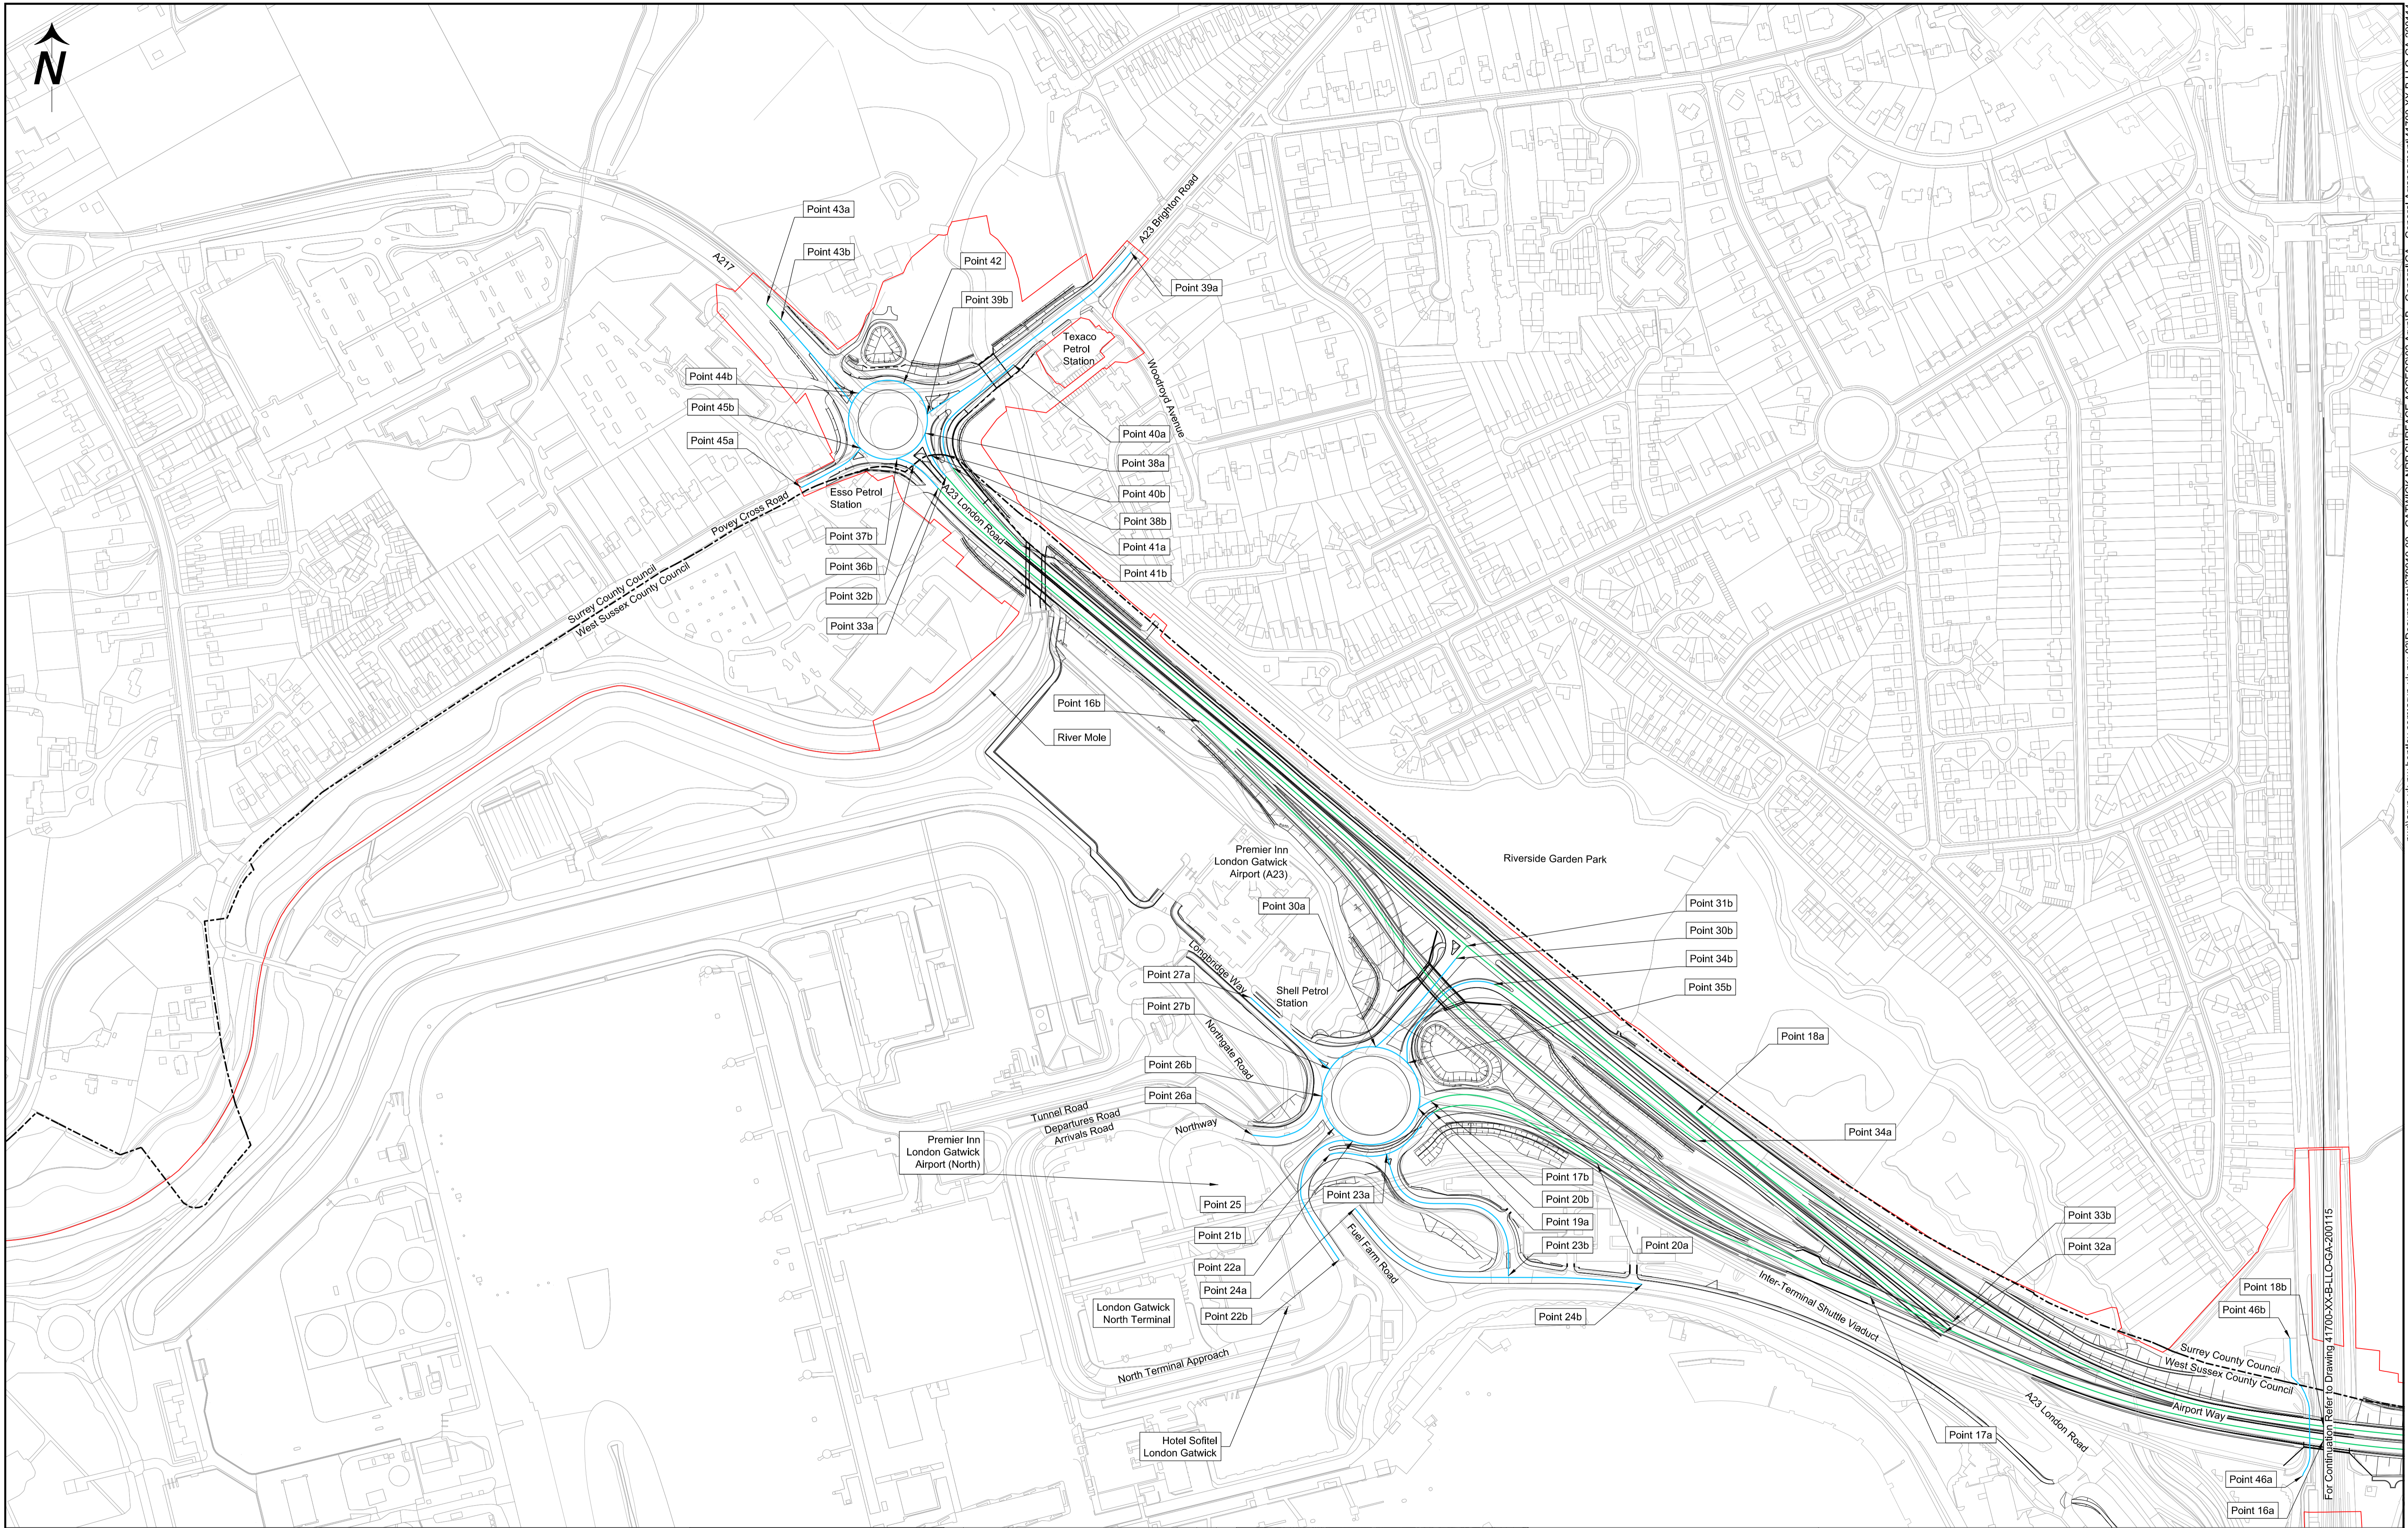

- Notes:**
- 1) This drawing shall be read in conjunction with Schedule 6 Part 1 of the draft Development Consent Order (DCO) and accompanying application documentation.
  - 2) All dimensions, chainage and levels are in meters unless otherwise stated.
  - 3) Only written dimensions shall be used.
  - 4) This drawing set illustrates the extents of existing and proposed traffic regulation measures associated with Work Nos. 35, 36 and 37 only.

**Legend:**

	Order Limits		National Speed Limit for Dual Carriageway (70mph)
	County Council Boundary		National Speed Limit for Single Carriageway (60mph)
	Preliminary Scheme Design		Speed Limit (50mph)
			Speed Limit (40mph)
			Speed Limit (30mph)

© Crown copyright and database right. Ordnance Survey 10002071

Rev	Date	Revision Description	Dm	Chk	App
P01	1 <sup>st</sup> July 2023	DCO Application	NW	JF	DA
P02	21 <sup>st</sup> Aug 2024	Deadline 9	EH	JF	DA



**Project Name:** Gatwick Airport Northern Runway Project

**Title:** Traffic Regulation Plans  
Speed Limits  
APFP Regulations 5(2)(o)  
Sheet 1A - Proposed Measures

**Scale:** 0 25 50 75 100 125  
SCALE 1:2500m @ A1

**For Approval:** Drawn Date 15/08/24 Status S4


Checked By: JF	Checked Date: 15/08/24	Drawn By: EH	Status: S4
Approved By: DA	Approval Date: 15/08/24	Reason for Issue: Deadline 9	

**Project Code-Location-Discipline-Volume-Type-Unique Number:** 41700- XX -B- LLO- GA - 200114

**Revision:** P02

ISO A1 Landscape

For Continuation Refer to Drawing 41700-XX-B-LLO-GA-200115  
 pwl:arup-up-kw.berkeley.com-arup-kw-03/Documents/279016-00 - GATWICK NRP SURFACE ACCESS/02 Arup/B - General/GA - General Arrangement/1700-XX-B-LLO-GA-200114

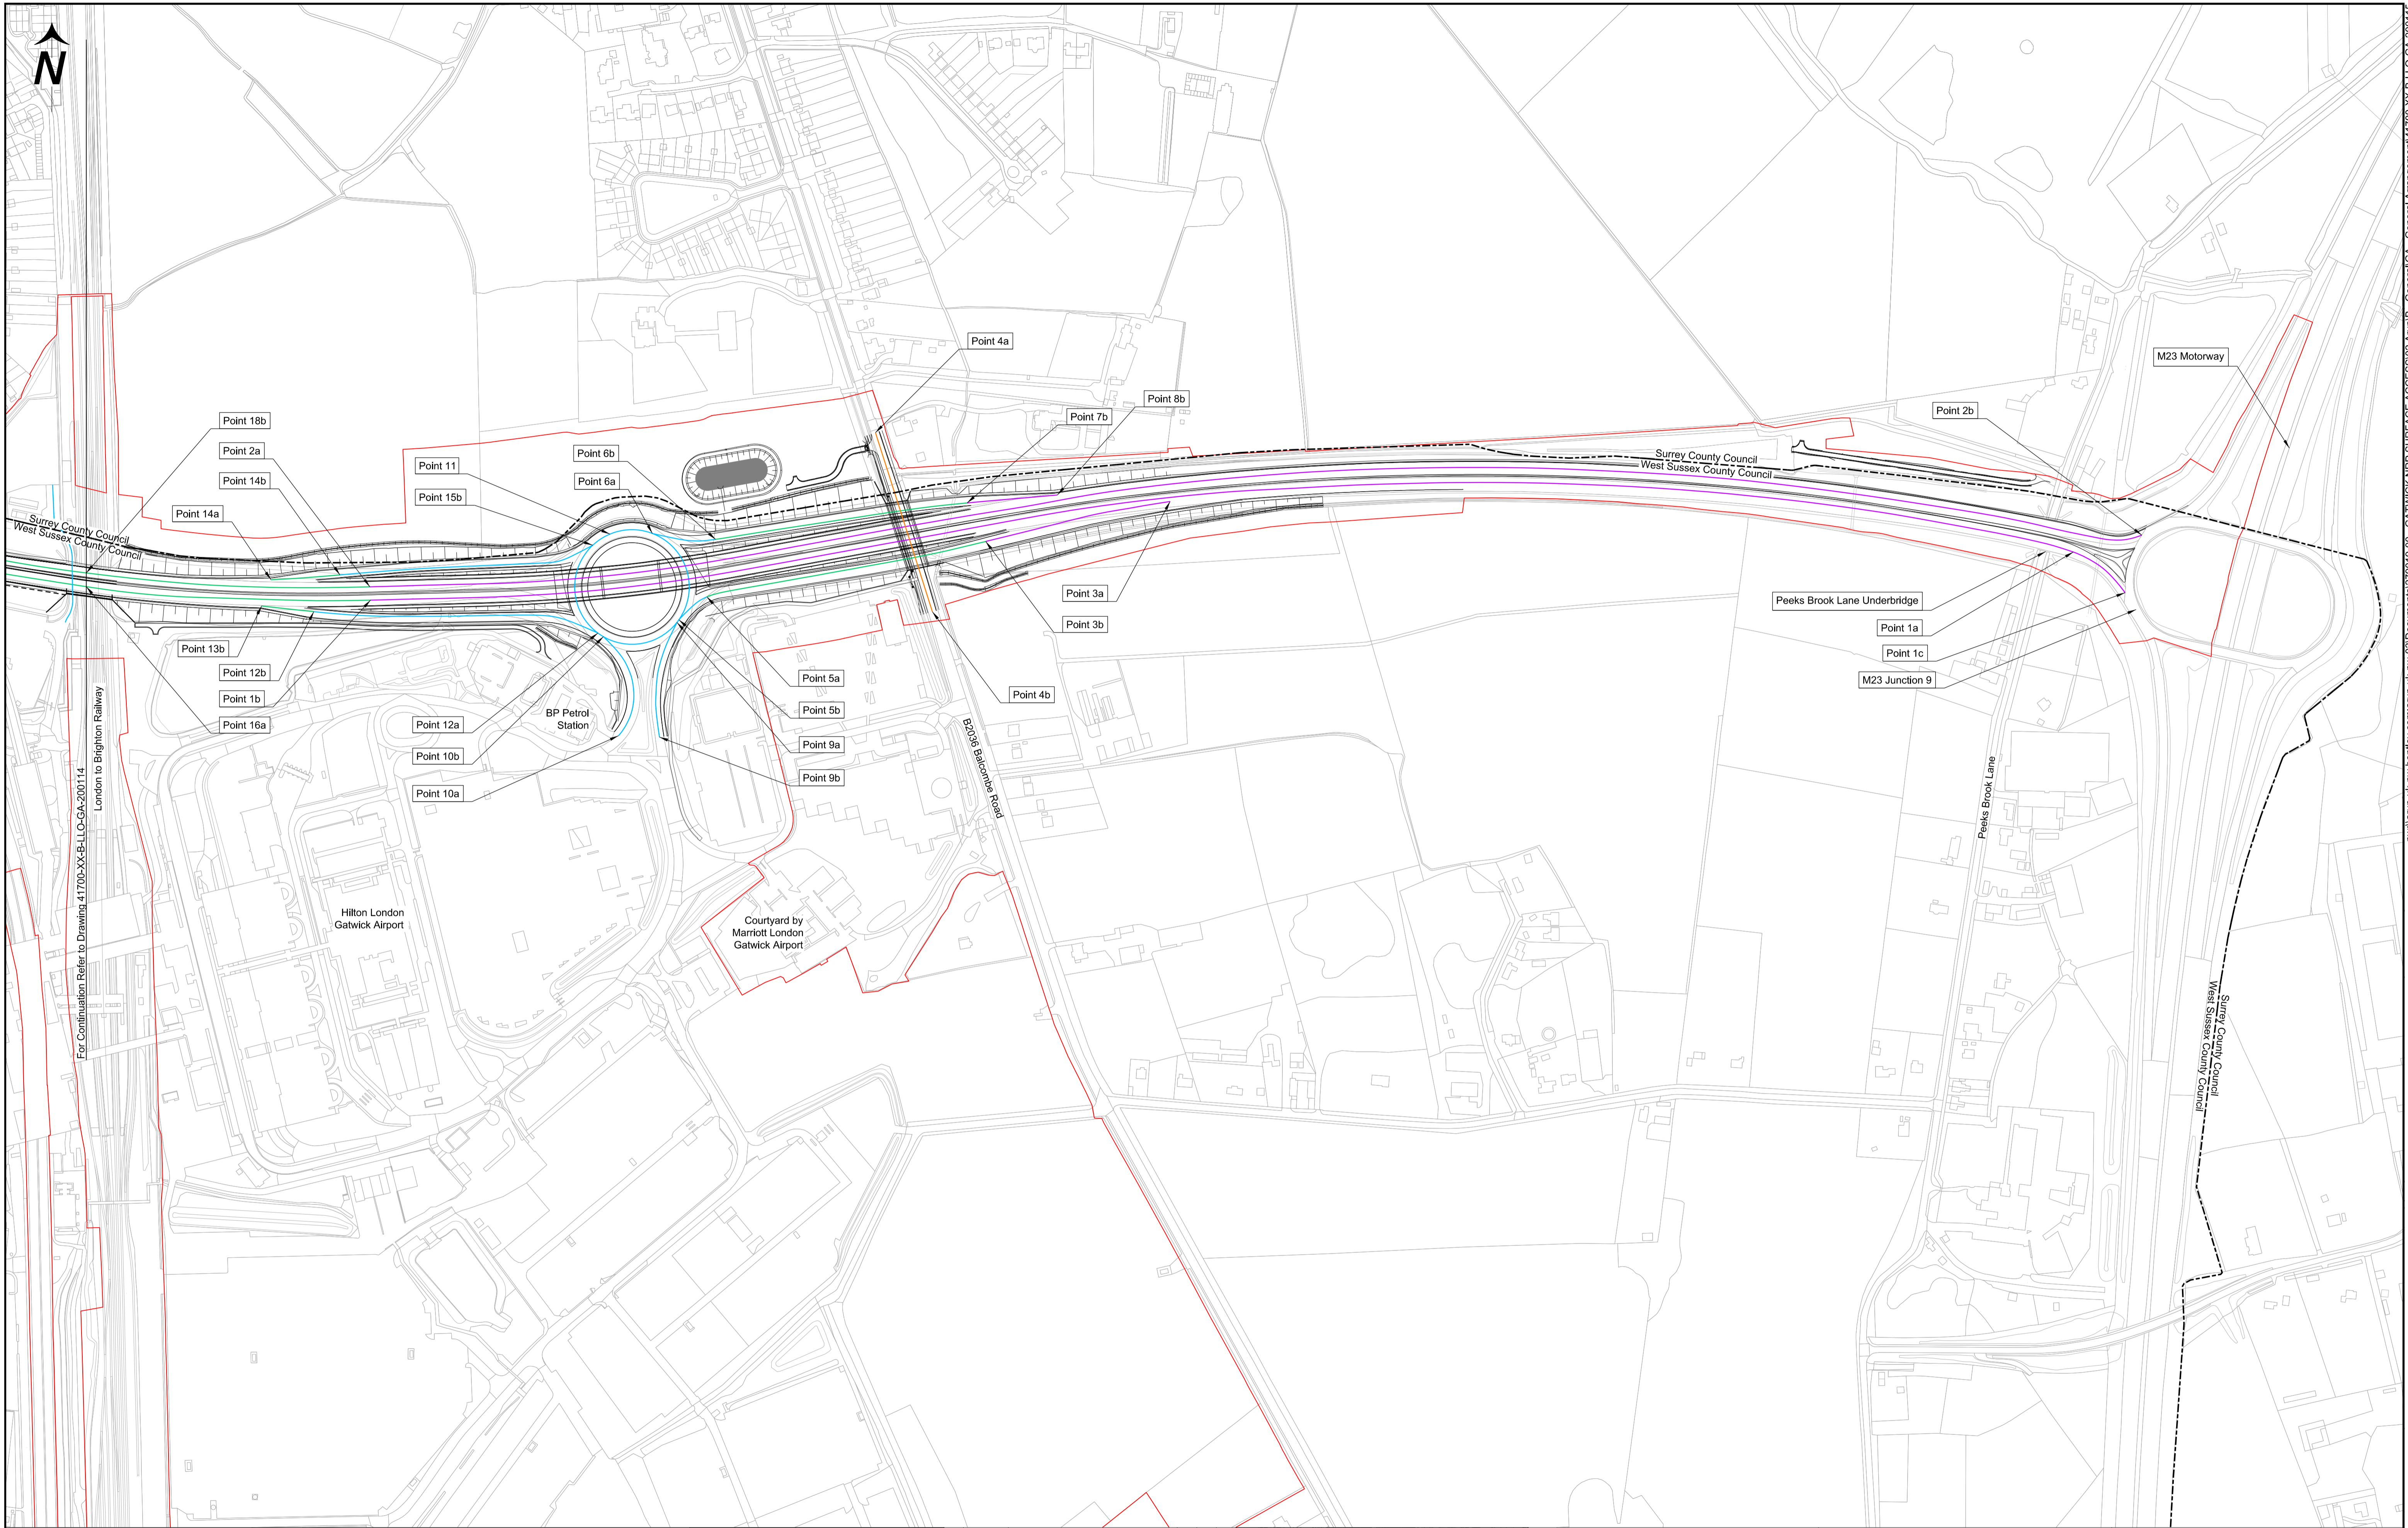

- Notes:**
- 1) This drawing shall be read in conjunction with Schedule 6 Part 1 of the draft Development Consent Order (DCO) and accompanying application documentation.
  - 2) All dimensions, chainage and levels are in meters unless otherwise stated.
  - 3) Only written dimensions shall be used.
  - 4) This drawing set illustrates the extents of existing and proposed traffic regulation measures associated with Work Nos. 35, 36 and 37 only.

**Legend:**

	Order Limits		National Speed Limit for Dual Carriageway (70mph)
	County Council Boundary		National Speed Limit for Single Carriageway (60mph)
	Preliminary Scheme Design		Speed Limit (50mph)
			Speed Limit (40mph)
			Speed Limit (30mph)

© Crown copyright and database right. Ordnance Survey 100020071

Rev	Date	Revision Description	Drm	Chk	App
P01	1 <sup>st</sup> July 2023	DCO Application	NW	JF	DA
P02	7 <sup>th</sup> Aug 2024	Deadline 8	EH	JF	DA



Project Name  
**Gatwick Airport Northern Runway Project**

Title  
**Traffic Regulation Plans  
Speed Limits  
APFP Regulations 5(2)(o)  
Sheet 2A - Proposed Measures**

Scale 0 25 50 75 100 125 SCALE 1:2500m @ A1		For Approval Drawn Date 29/07/24 Status S4
Checked By JF	Checked Date 29/07/24	Drawn By EH
Approved By DA	Approval Date 29/07/24	Reason for Issue Deadline 8
Project Code-Location-Discipline-Volume-Type-Unique Number <b>41700- XX -B- LLO- GA - 200115</b>		Revision <b>P02</b>