



# Gatwick Airport Northern Runway Project

Environmental Statement

Appendix 5.2.1: Surface Access General Arrangement Plans

**Book 5**

VERSION: 2.0

DATE: AUGUST 2024

Application Document Ref: 5.3

PINS Reference Number: TR020005

## Table of Contents

|   |              |   |
|---|--------------|---|
| 1 | Introduction | i |
|---|--------------|---|

## Figures

Surface Access Highways Plans General Arrangements APFP  
Regulations 5(2)(o) Key Plan


Surface Access Highways Plans General Arrangements APFP  
Regulations 5(2)(o) Sheet 1

Surface Access Highways Plans General Arrangements APFP  
Regulations 5(2)(o) Sheet 2

## 1 Introduction

### 1.1 General

- 1.1.1 This document forms **Appendix 5.2.1 of the Environmental Statement (ES)** (Doc Ref. 5.3) prepared on behalf of Gatwick Airport Limited (GAL) for the proposal to make best use of Gatwick Airport's existing runways and infrastructure (referred to within this report as 'the Project').
- 1.1.2 This document provides Surface Access General Arrangement Plans for the ES for the Project.

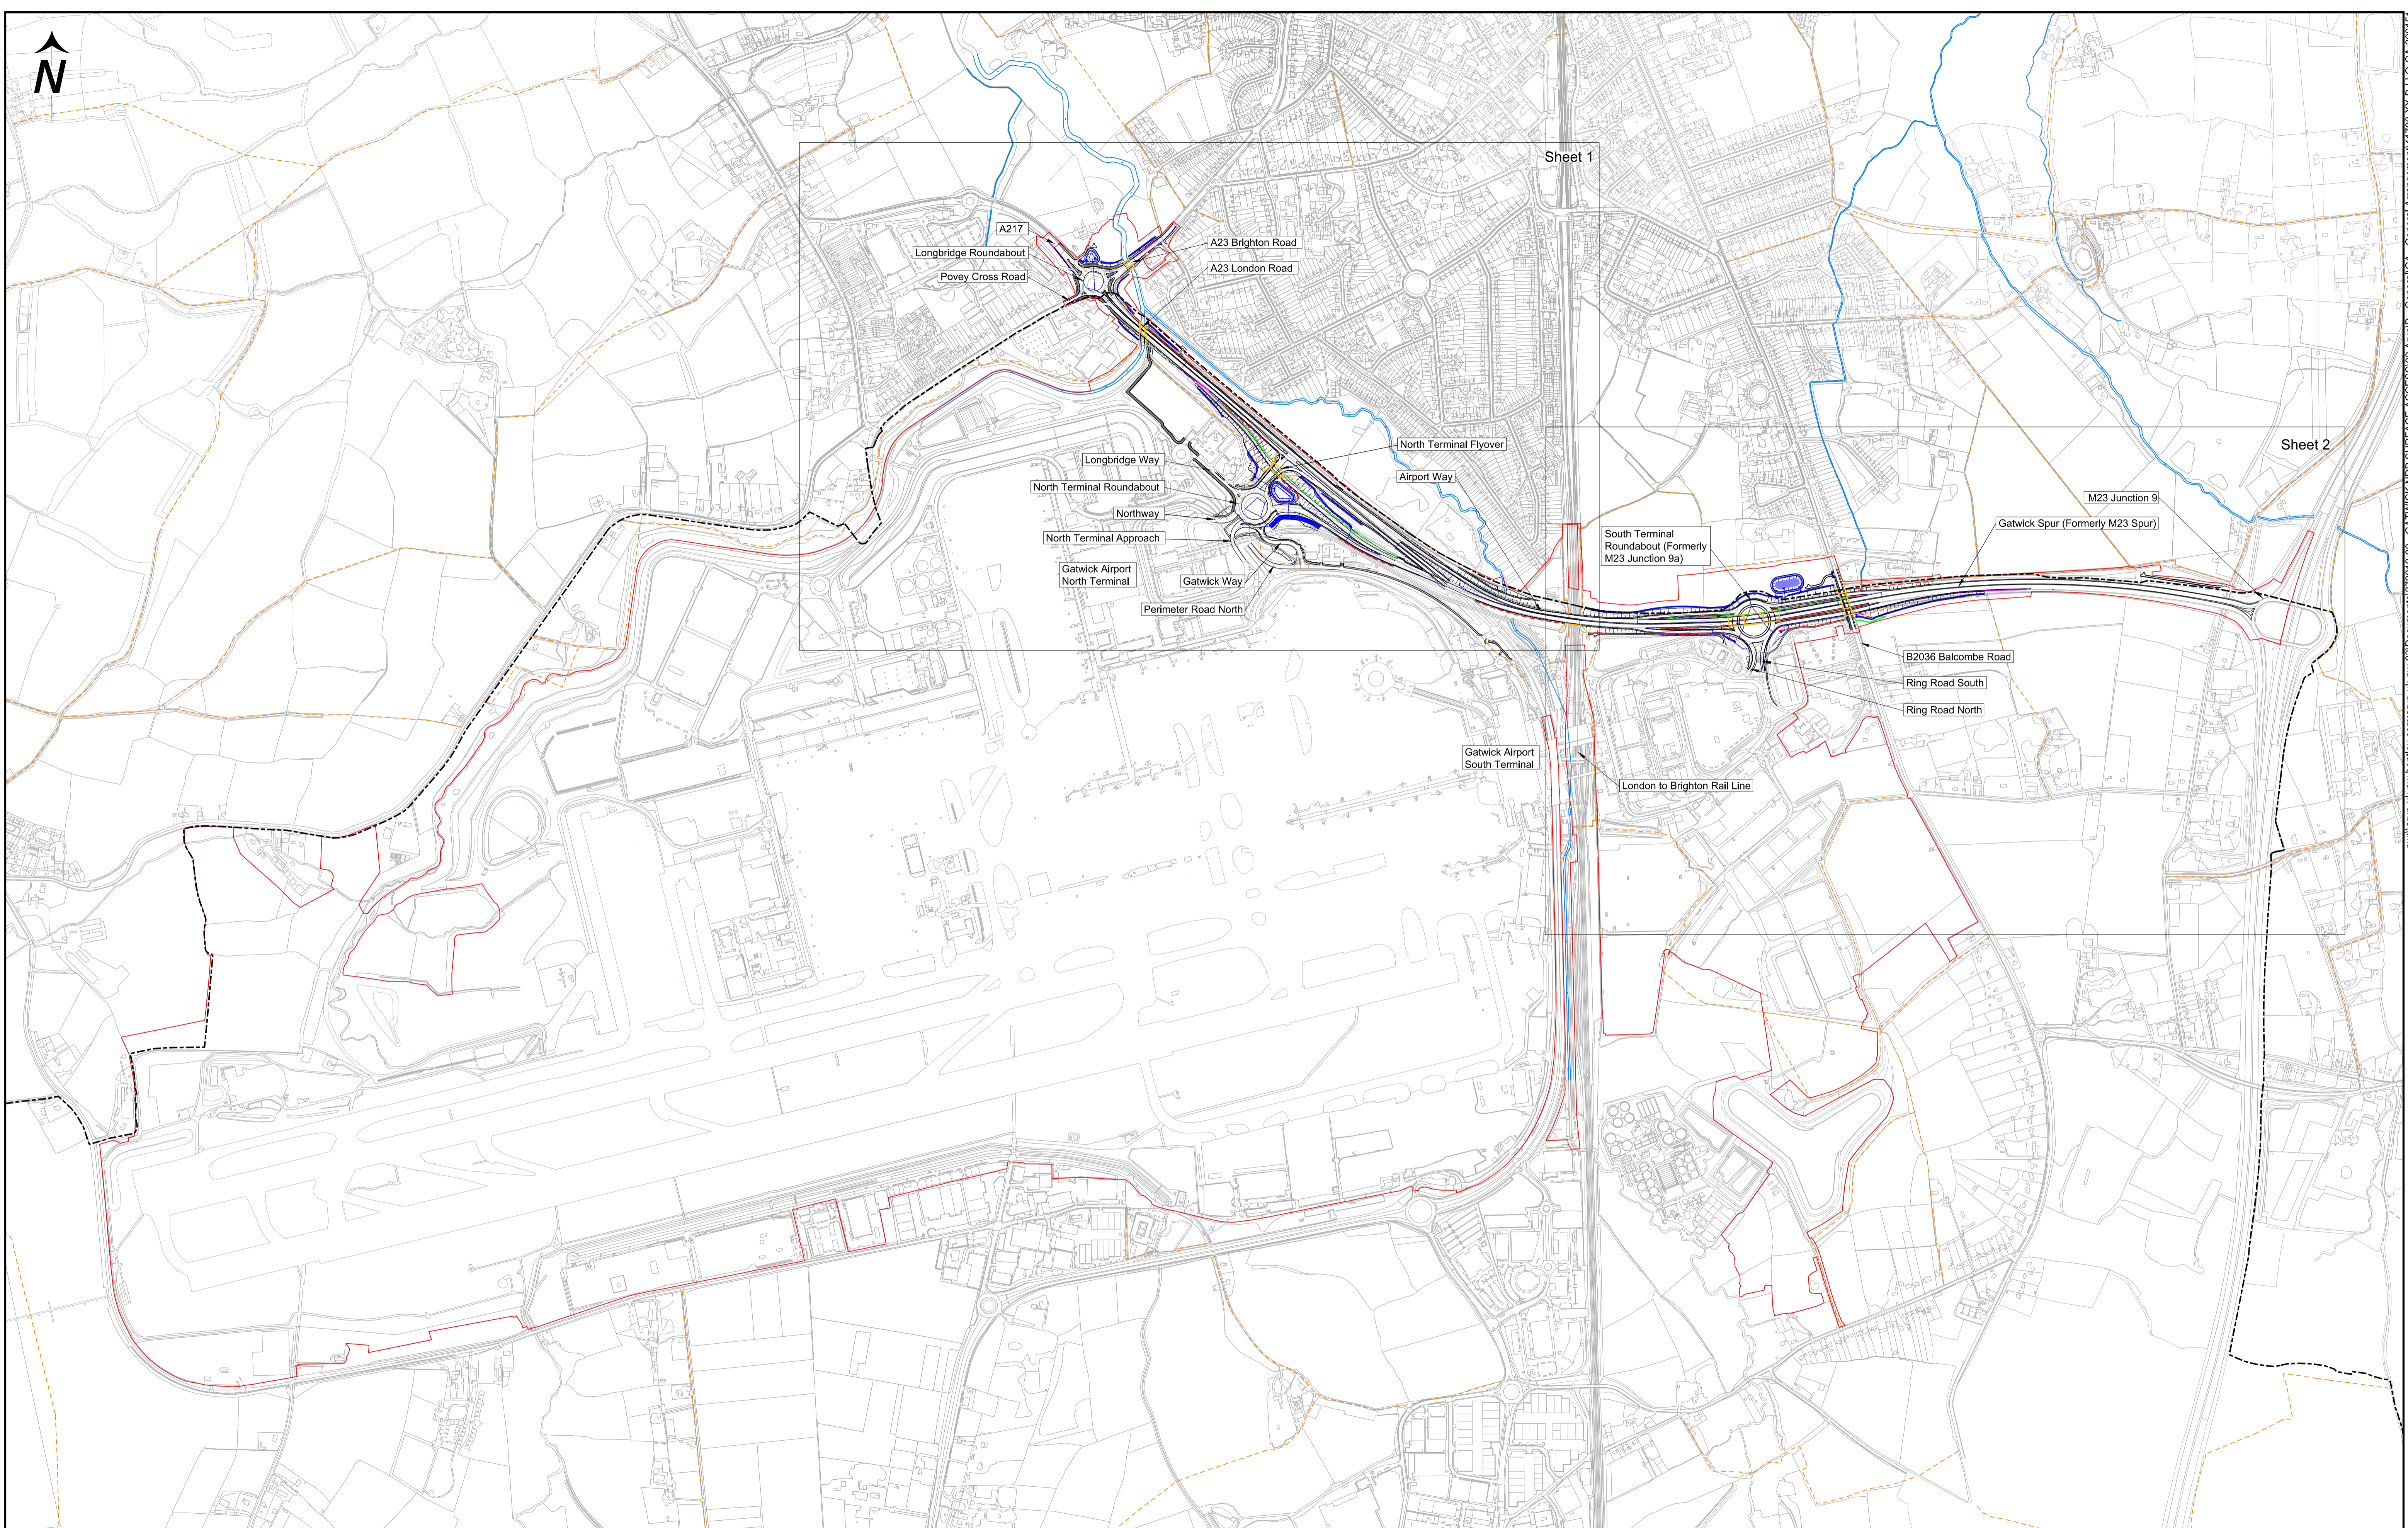

- Notes:**
- 1) This drawing shall be read in conjunction with the draft Development Consent Order (DCO) and accompanying application documentation.
  - 2) All dimensions, chainage and levels are in meters unless otherwise stated.
  - 3) Only written dimensions shall be used.

**Legend:**

|  |                              |  |                               |  |                            |
|--|------------------------------|--|-------------------------------|--|----------------------------|
|  | Order Limits                 |  | Highways Ditch                |  | Attenuation Basin          |
|  | County Council Boundary      |  | Existing Ordinary Watercourse |  | Attenuation Pond           |
|  | Bridge Structure             |  | Culvert                       |  | Attenuation Oversized Pipe |
|  | Retaining Wall               |  | Existing Culvert              |  | Main River                 |
|  | Noise Barrier                |  | Carrier Pipe                  |  |                            |
|  | Active Travel Path           |  | Existing Carrier Pipe         |  |                            |
|  | Existing Public Right of Way |  |                               |  |                            |
|  | Preliminary Scheme Design    |  |                               |  |                            |

© Crown copyright and database right. Ordnance Survey 100020071

|     |                           |                      |    |     |     |
|-----|---------------------------|----------------------|----|-----|-----|
| P01 | 1 <sup>st</sup> July 2023 | DCO Application      | NW | JF  | DA  |
| P02 | 21 <sup>st</sup> Aug 2024 | Deadline 9           | EH | JF  | DA  |
| Rev | Date                      | Revision Description | Dm | Chk | App |



Project Name  
**Gatwick Airport Northern Runway Project**

Title  
**Surface Access Highways Plans  
General Arrangements  
APFP Regulations 5(2)(o)  
Key Plan**

|   |  |  |                           |  |  |                                |  |  |                        |  |  |
|---|--|--|---------------------------|--|--|--------------------------------|--|--|------------------------|--|--|
| Checked By<br>JF  |  |  | Checked Date<br>15/08/24  |  |  | Drawn By<br>EH                 |  |  | Status<br>S4           |  |  |
| Approved By<br>DA   |  |  | Approval Date<br>15/08/24 |  |  | Reason for Issue<br>Deadline 9 |  |  | Revision               |  |  |
| Project Code-Location-Discipline-Volume-Type-Unique Number<br><b>41700- XX -B- LLO- GA - 200151</b> |  |  |                           |  |  |                                |  |  | Revision<br><b>P02</b> |  |  |


Scale  
0 75 150 225 300 375  
SCALE 1:7500m @ A1

For Approval  
15/08/24

ISO A1 Landscape

pw:\lanup-uk-pw\03\Documents\791919\00 - GATWICK NRP SURFACE ACCESS02 Arup B - General Arrangements\41700-XX-B-LLO-GA-200151



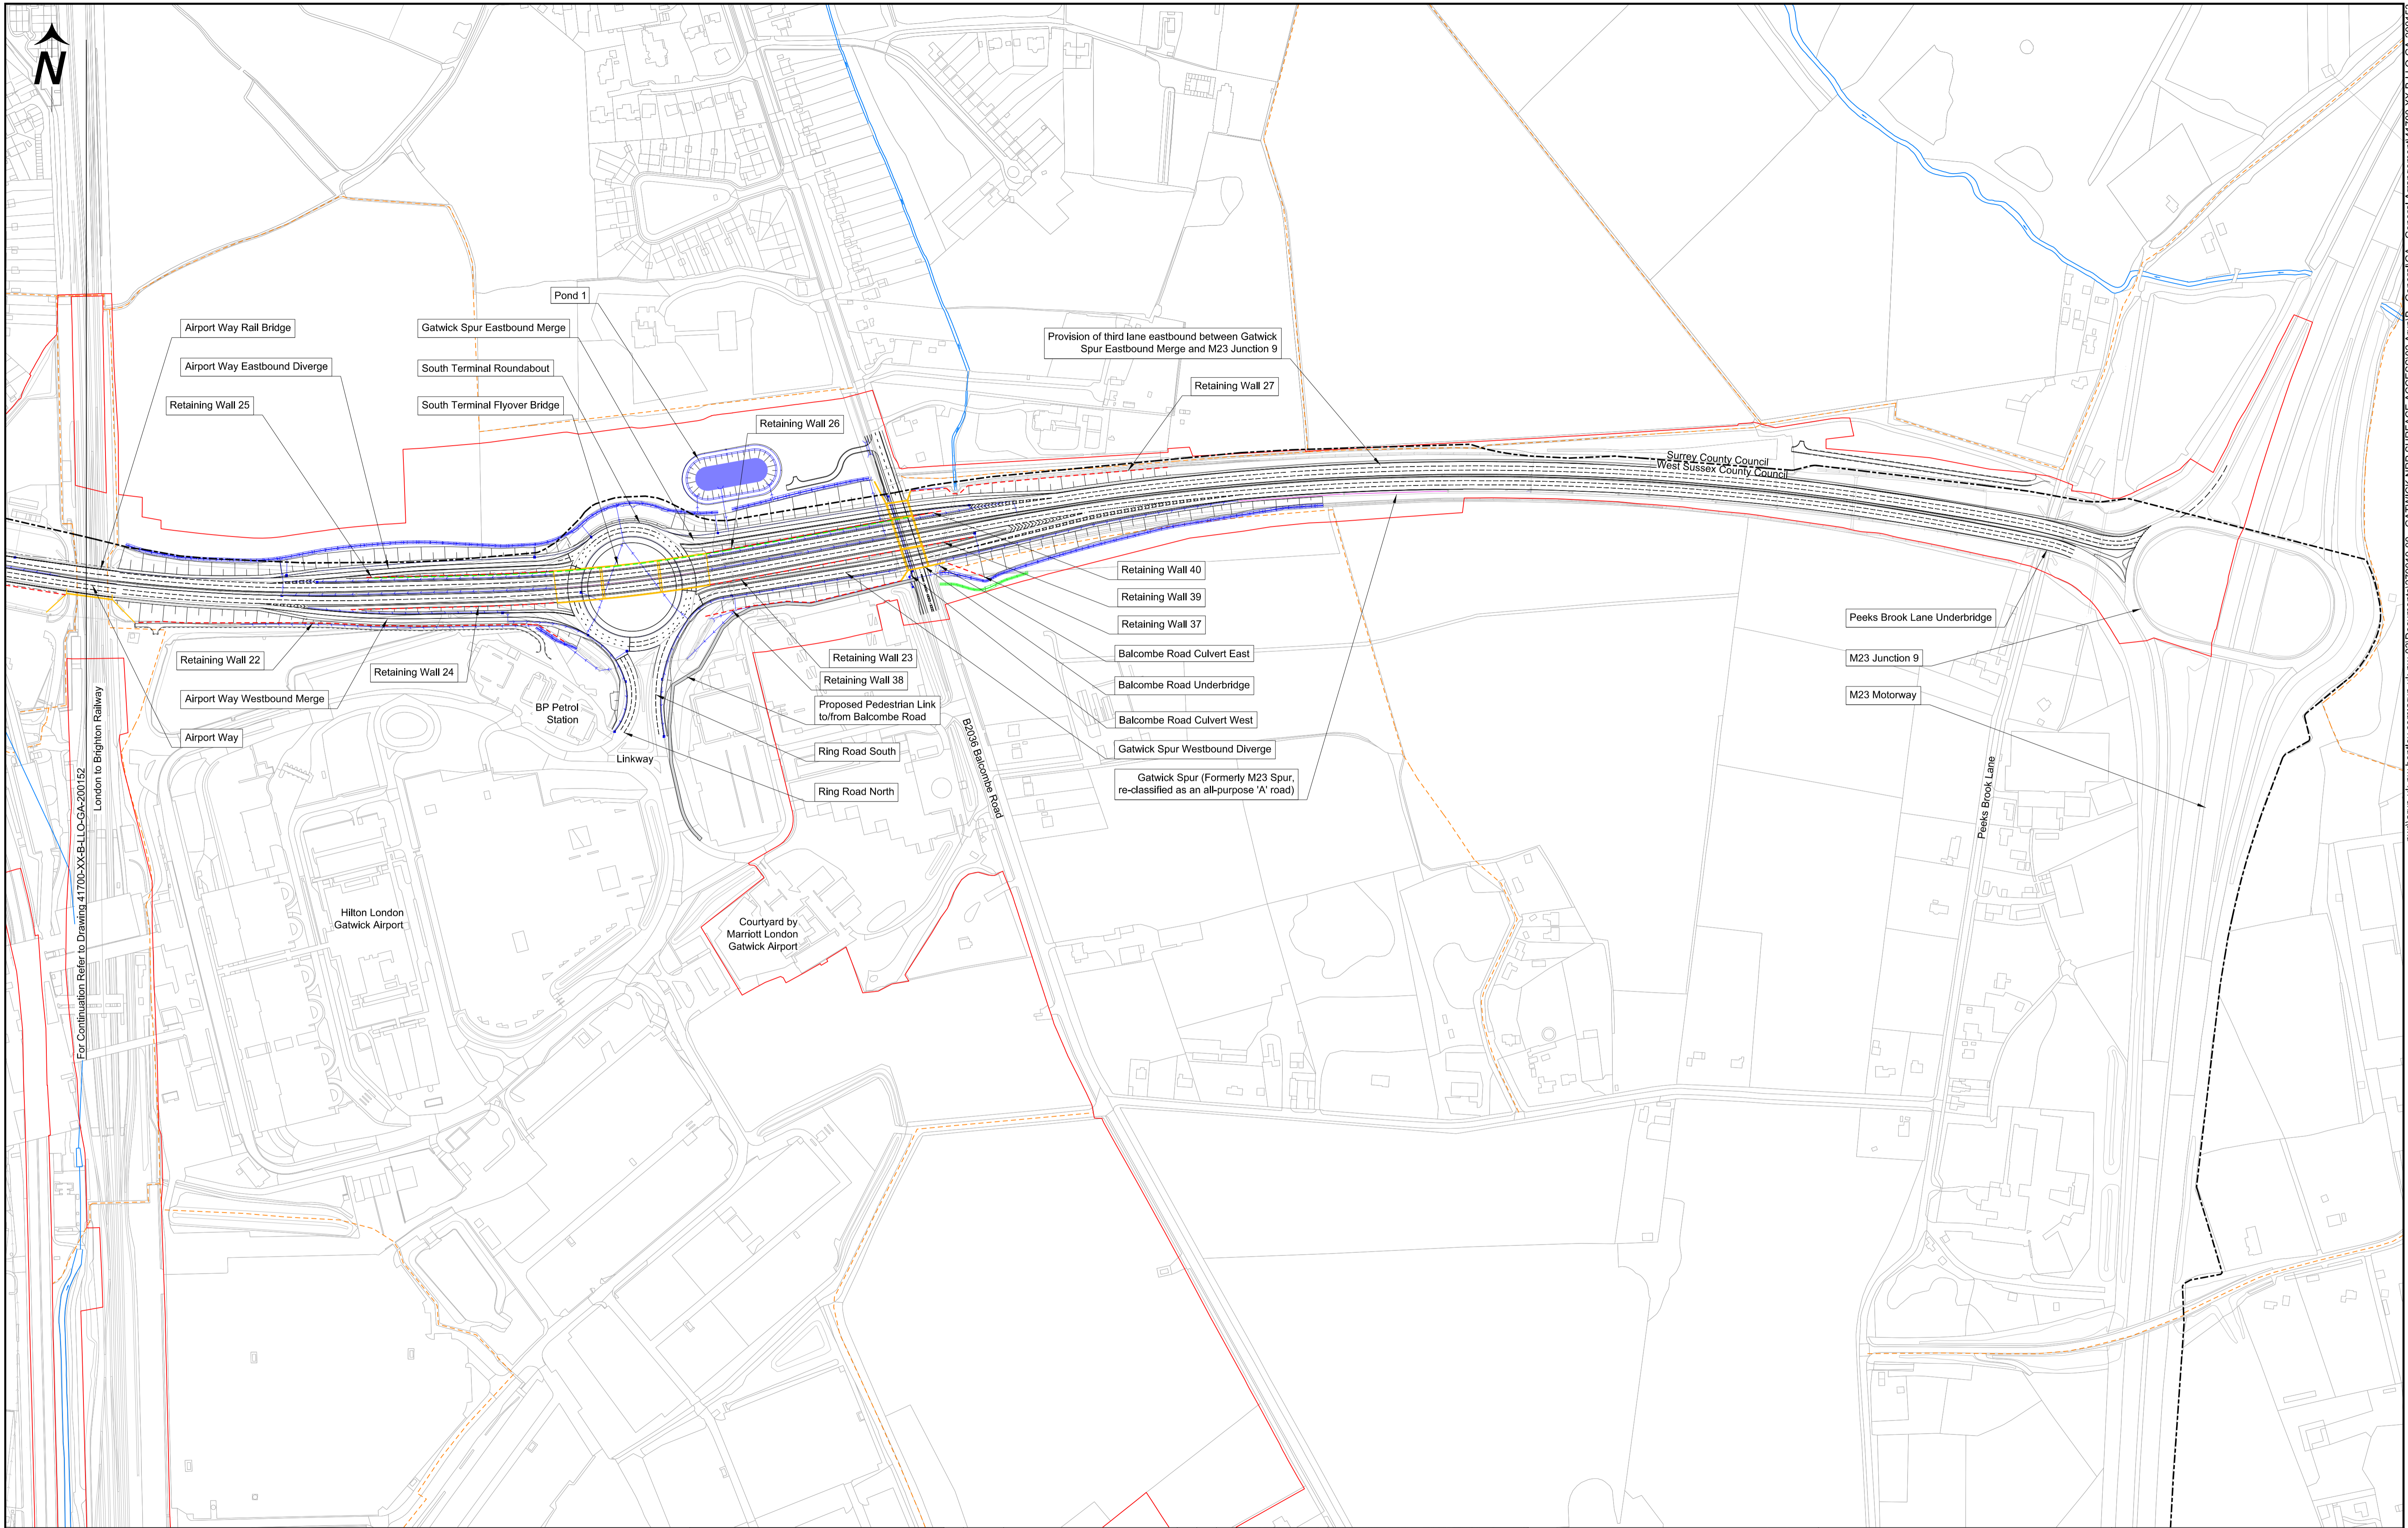

- Notes:
- 1) This drawing shall be read in conjunction with the draft Development Consent Order (DCO) and accompanying application documentation.
  - 2) All dimensions, chainage and levels are in meters unless otherwise stated.
  - 3) Only written dimensions shall be used.

| Legend:      |                              | Highways Ditch |                               | Attenuation Basin |                            |
|--------------|------------------------------|----------------|-------------------------------|-------------------|----------------------------|
| --- (Red)    | Order Limits                 | --- (Blue)     | Highways Ditch                | ○ (Blue)          | Attenuation Basin          |
| --- (Black)  | County Council Boundary      | --- (Blue)     | Existing Ordinary Watercourse | ○ (Blue)          | Attenuation Pond           |
| --- (Yellow) | Bridge Structure             | --- (Blue)     | Culvert                       | --- (Blue)        | Attenuation Oversized Pipe |
| --- (Red)    | Retaining Wall               | --- (Blue)     | Existing Culvert              | --- (Blue)        | Main River                 |
| --- (Green)  | Noise Barrier                | --- (Blue)     | Carrier Pipe                  |                   |                            |
| --- (Grey)   | Active Travel Path           | --- (Blue)     | Existing Carrier Pipe         |                   |                            |
| --- (Orange) | Existing Public Right of Way |                |                               |                   |                            |
| --- (Black)  | Preliminary Scheme Design    |                |                               |                   |                            |

| Rev | Date                      | Revision Description | Dm | Chk | App   |
|-----|---------------------------|----------------------|----|-----|-------|
| P01 | 1 <sup>st</sup> July 2023 | DCO Application      |    | NW  | JF DA |



|   |  |   |                                    |                |                        |
|---|--|---|------------------------------------|----------------|------------------------|
| Project Name<br><b>Gatwick Airport Northern Runway Project</b>  |  | Scale<br>0 25 50 75 100 125<br>SCALE 1:2500m @ A1 |                                    | For Approval   |                        |
| Title<br><b>Surface Access Highways Plans<br/>General Arrangements<br/>APFP Regulations 5(2)(o)<br/>Sheet 2</b> |  | Checked By<br>JF                                  | Checked Date<br>31/05/23           | Drawn By<br>NW | Status<br>S4           |
| Approved By<br>DA   |  | Approval Date<br>31/05/23                         | Reason for Issue<br>DCO Submission |                |                        |
| Project Code-Location-Discipline-Volume-Type-Unique Number<br><b>41700- XX -B- LLO- GA - 200153</b>             |  |   |                                    |                | Revision<br><b>P01</b> |