



Planning Act 2008
ABLE Marine Energy Park
 NORTH LINCOLNSHIRE & EAST RIDING OF YORKSHIRE

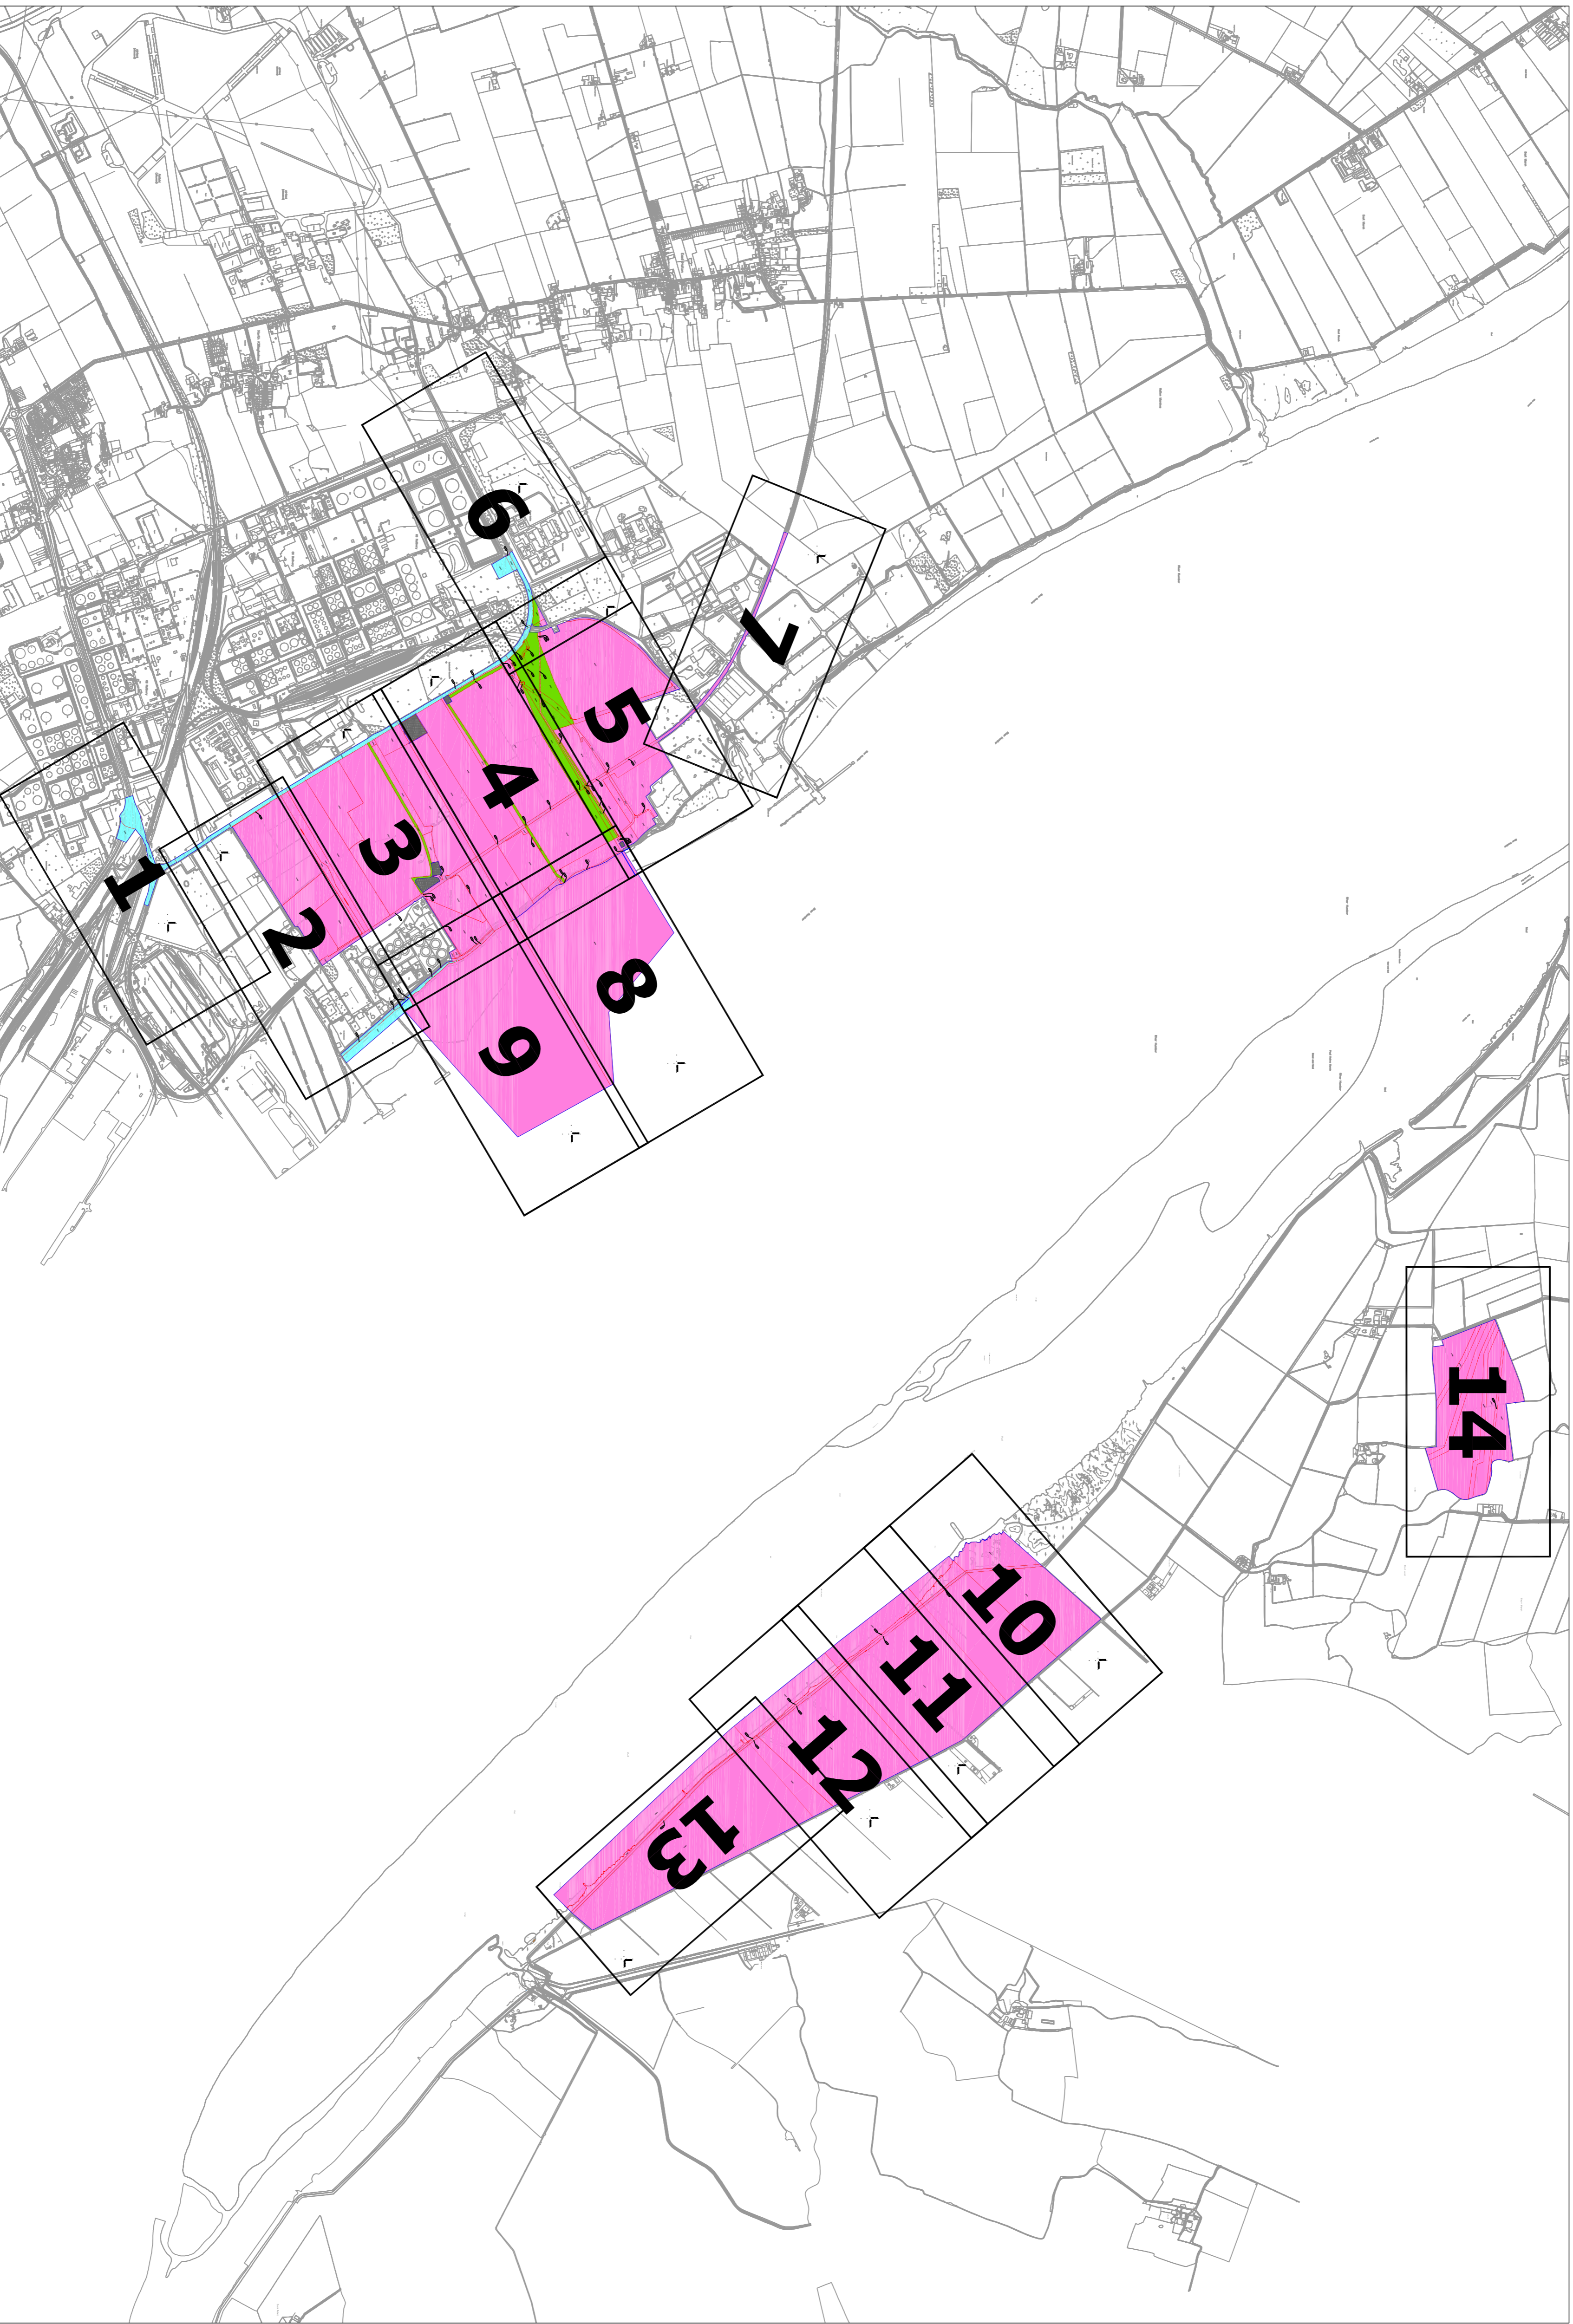

- KEY**
- Order land
 - Temporary Land
 - Land in relation to which it is proposed to extinguish easements, servitudes's and/or other private rights
 - Land not included
 - Boundary of land required for or affected by the proposed development

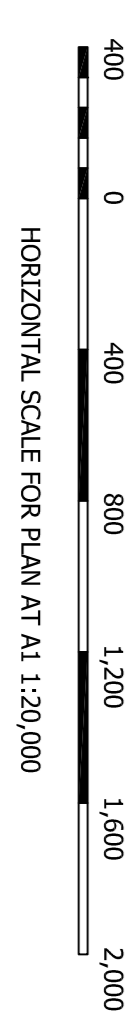

Land Plan - Key Plan

Reproduced from the Ordnance Survey digital data with the permission of The Controller of Her Majesty's Stationery Office. © Crown copyright reserved. Licence No. 00072400. Issued by Ordnance Survey. Licence No. 0100031673. Issued by empasite

Drawn By: Able UK Limited
 Date Produced: November 2011

Land Plan - Key Plan

Planning Act 2008
 Infrastructure Planning (Applications: Prescribed Forms and Procedure) Regulations 2009
 Regulation 5(2)(f)
 Document reference: TR030001/APP/11
 Revision: 1