



Planning Act 2008
ABLE Marine Energy Park
 NORTH LINCOLNSHIRE

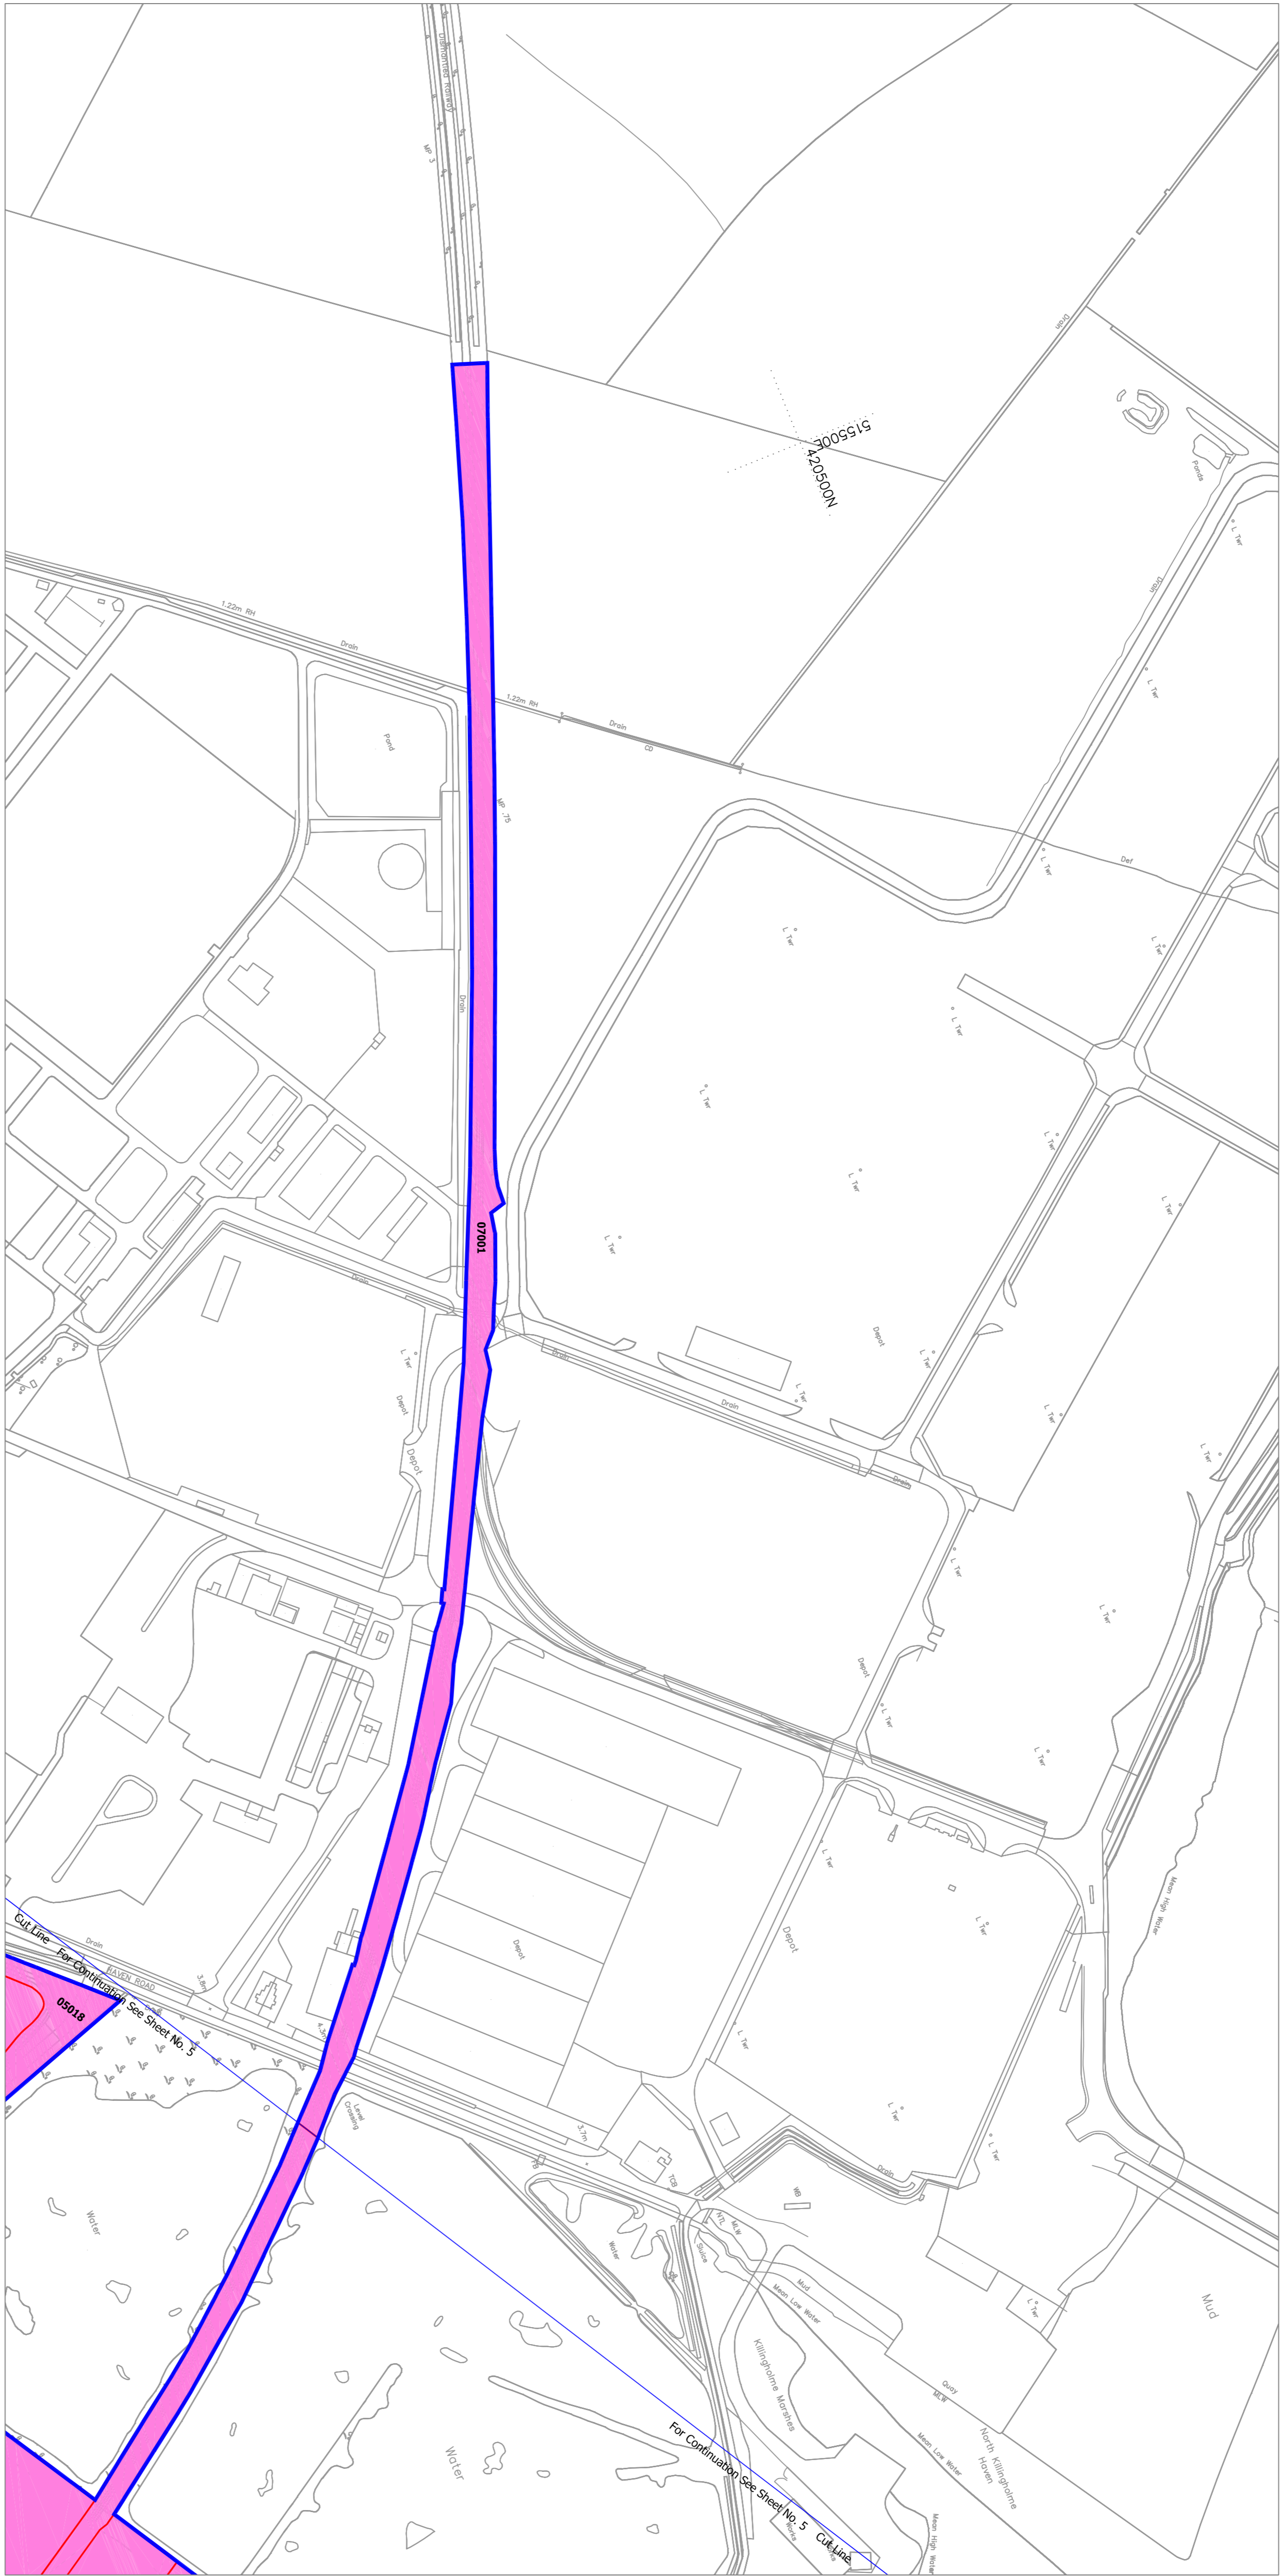

- KEY**
- Order land
 - Temporary Land
 - Land in relation to which it is proposed to extinguish easements, servitudes and/or other private rights
 - Land not included
 - Boundary of land required for or affected by the proposed development

Land Plan

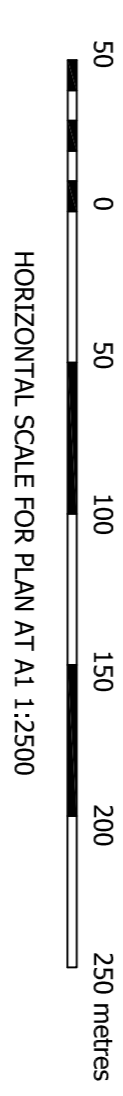

Reproduced from the Ordnance Survey digital data with the permission of Ordnance Survey. Ordnance Survey is a registered trademark of Ordnance Survey Limited. Licence No. 10042740; issued by Ordnance Survey through NISmap Licence No. 01003075; issued by Ordnance Survey

Land Plan

Planning Act 2008
 Infrastructure Planning (Applications: Prescribed Forms and Procedure) Regulations 2009
 Regulation 5(2)(f)
 Document reference: TR030001/APP/11