



# Planning Act 2008 ABLE Marine Energy Park NORTH LINCOLNSHIRE

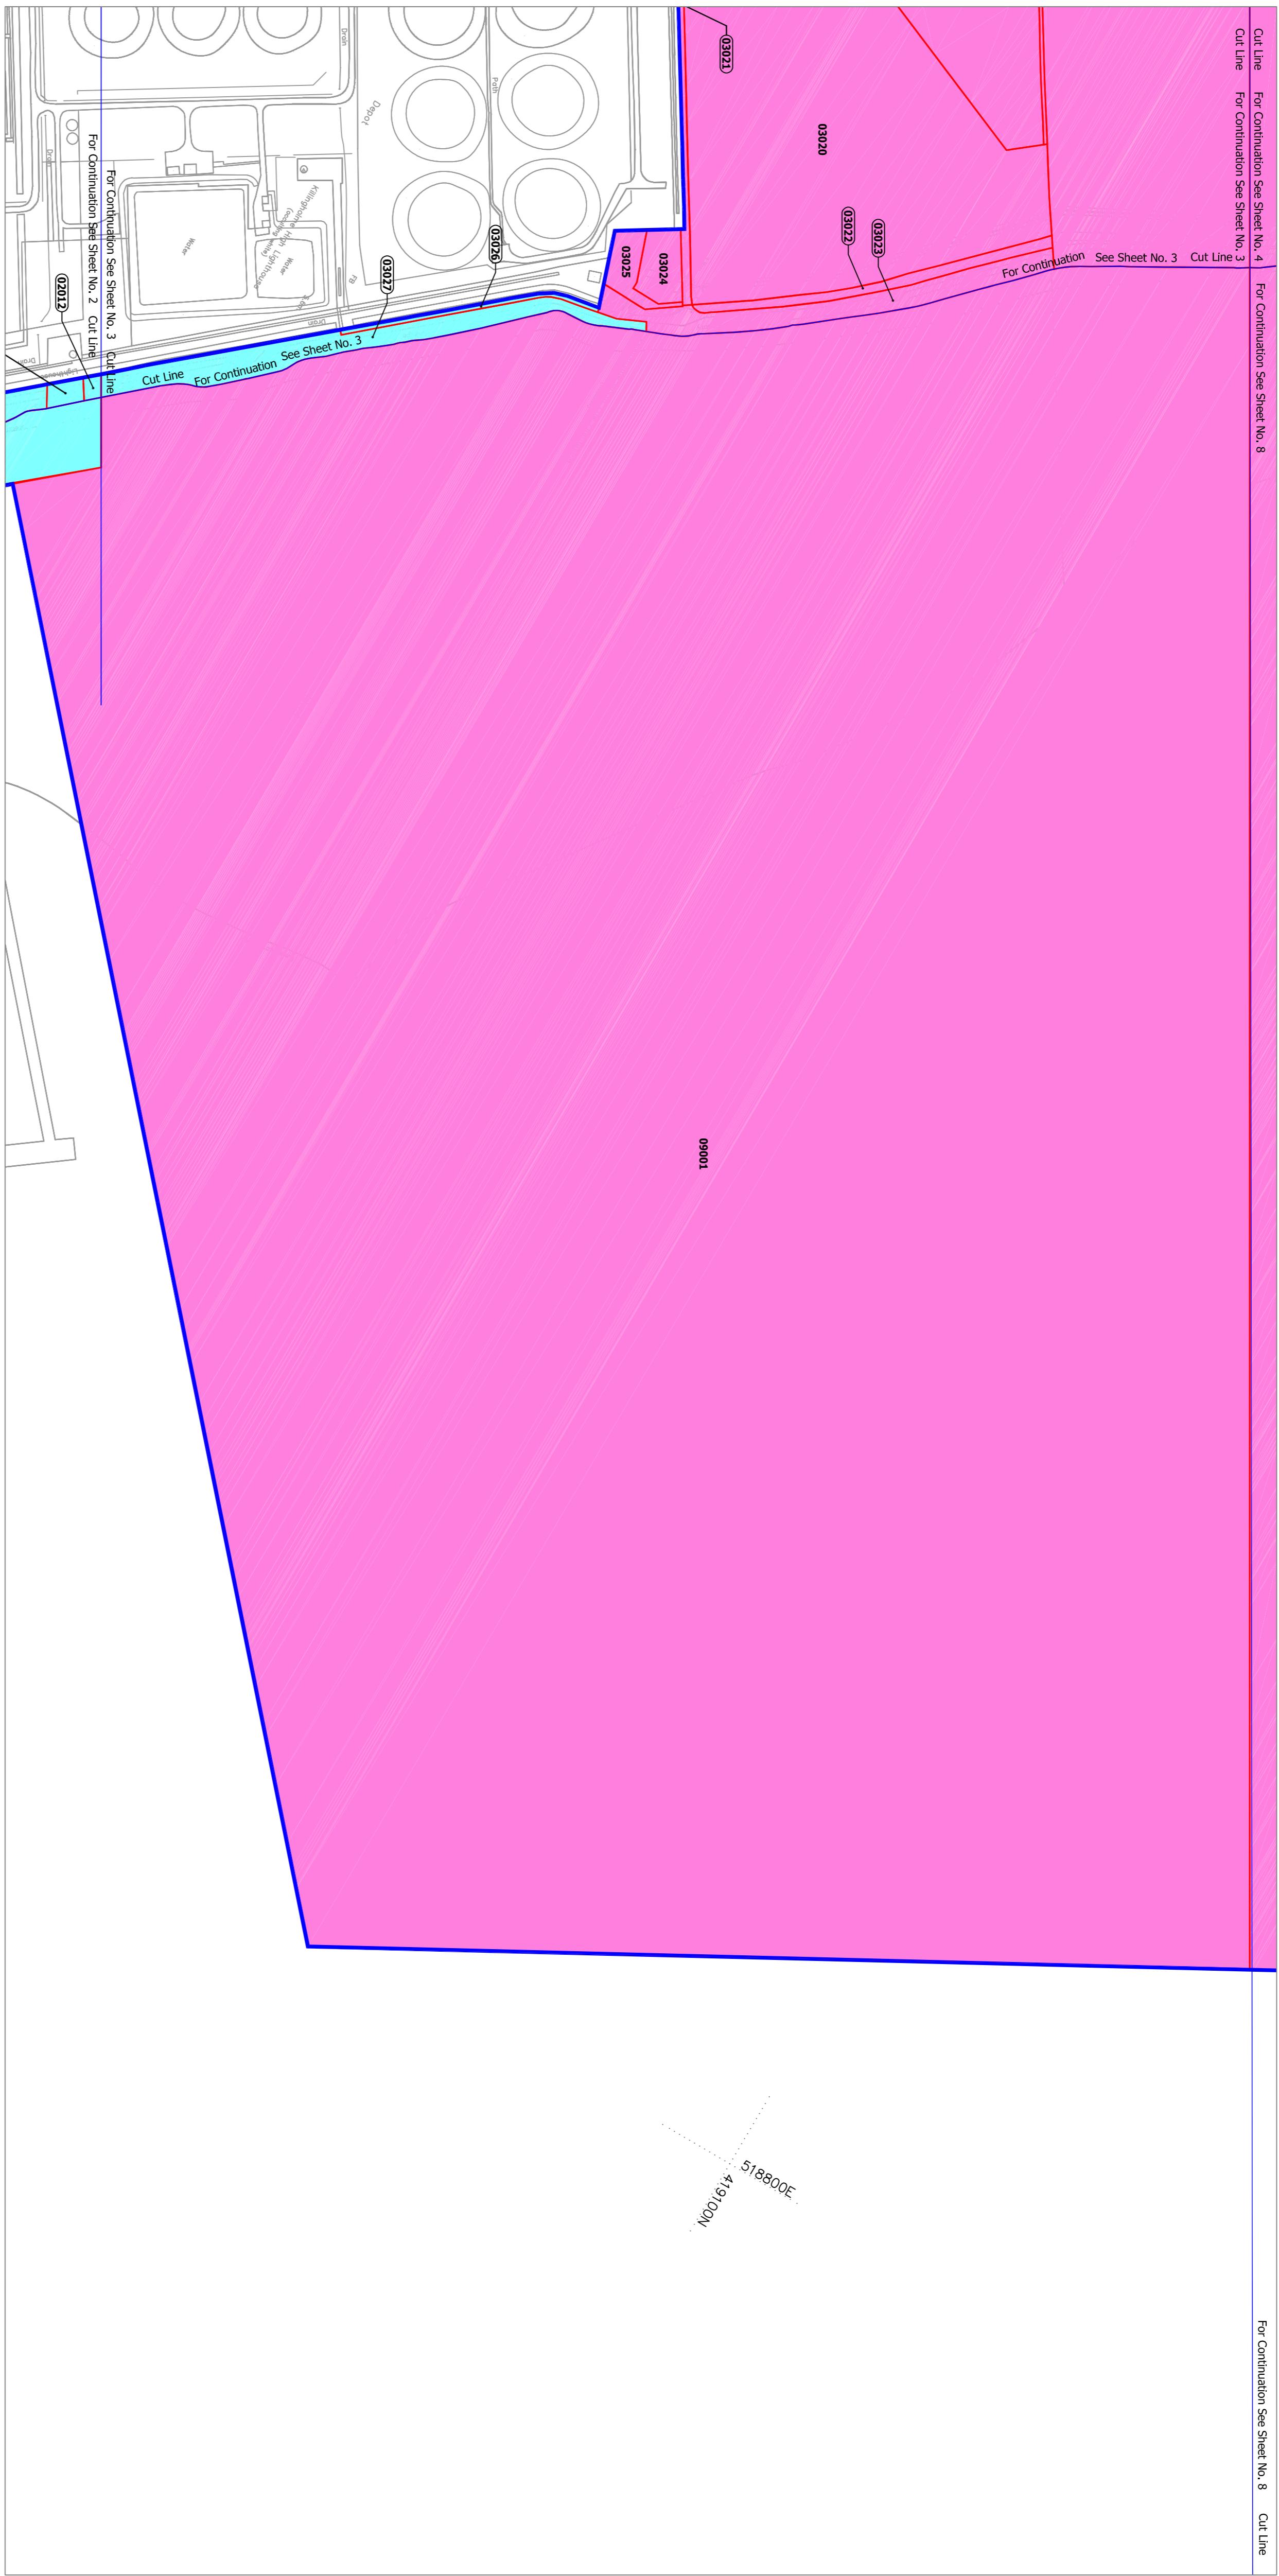

Reproduced from the Ordnance Survey digital data with the permission of Ordnance Survey. Ordnance Survey Licence No. 10048270; issued by Ordnance Survey through NISmaps Licence No. 010030167; issued by emphasis

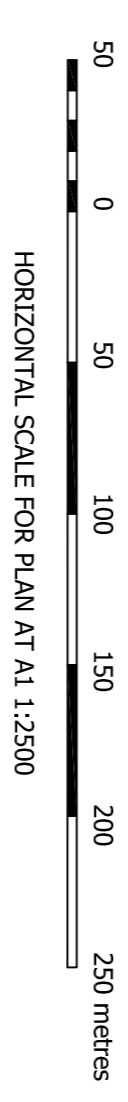

- KEY**
- Order Land
  - Temporary Land
  - Land in relation to which it is proposed to extinguish easements, servitudes and/or other private rights
  - Land not included
  - Boundary of land required for or affected by the proposed development

## Land Plan

## Land Plan

Planning Act 2008  
Infrastructure Planning (Applications: Prescribed Forms and Procedure) Regulations 2009  
Regulation 5(2)(i)  
Document reference: TR030001/APP/11  
Revision: 1