



Planning Act 2008
ABLE Marine Energy Park
 EAST RIDING OF YORKSHIRE

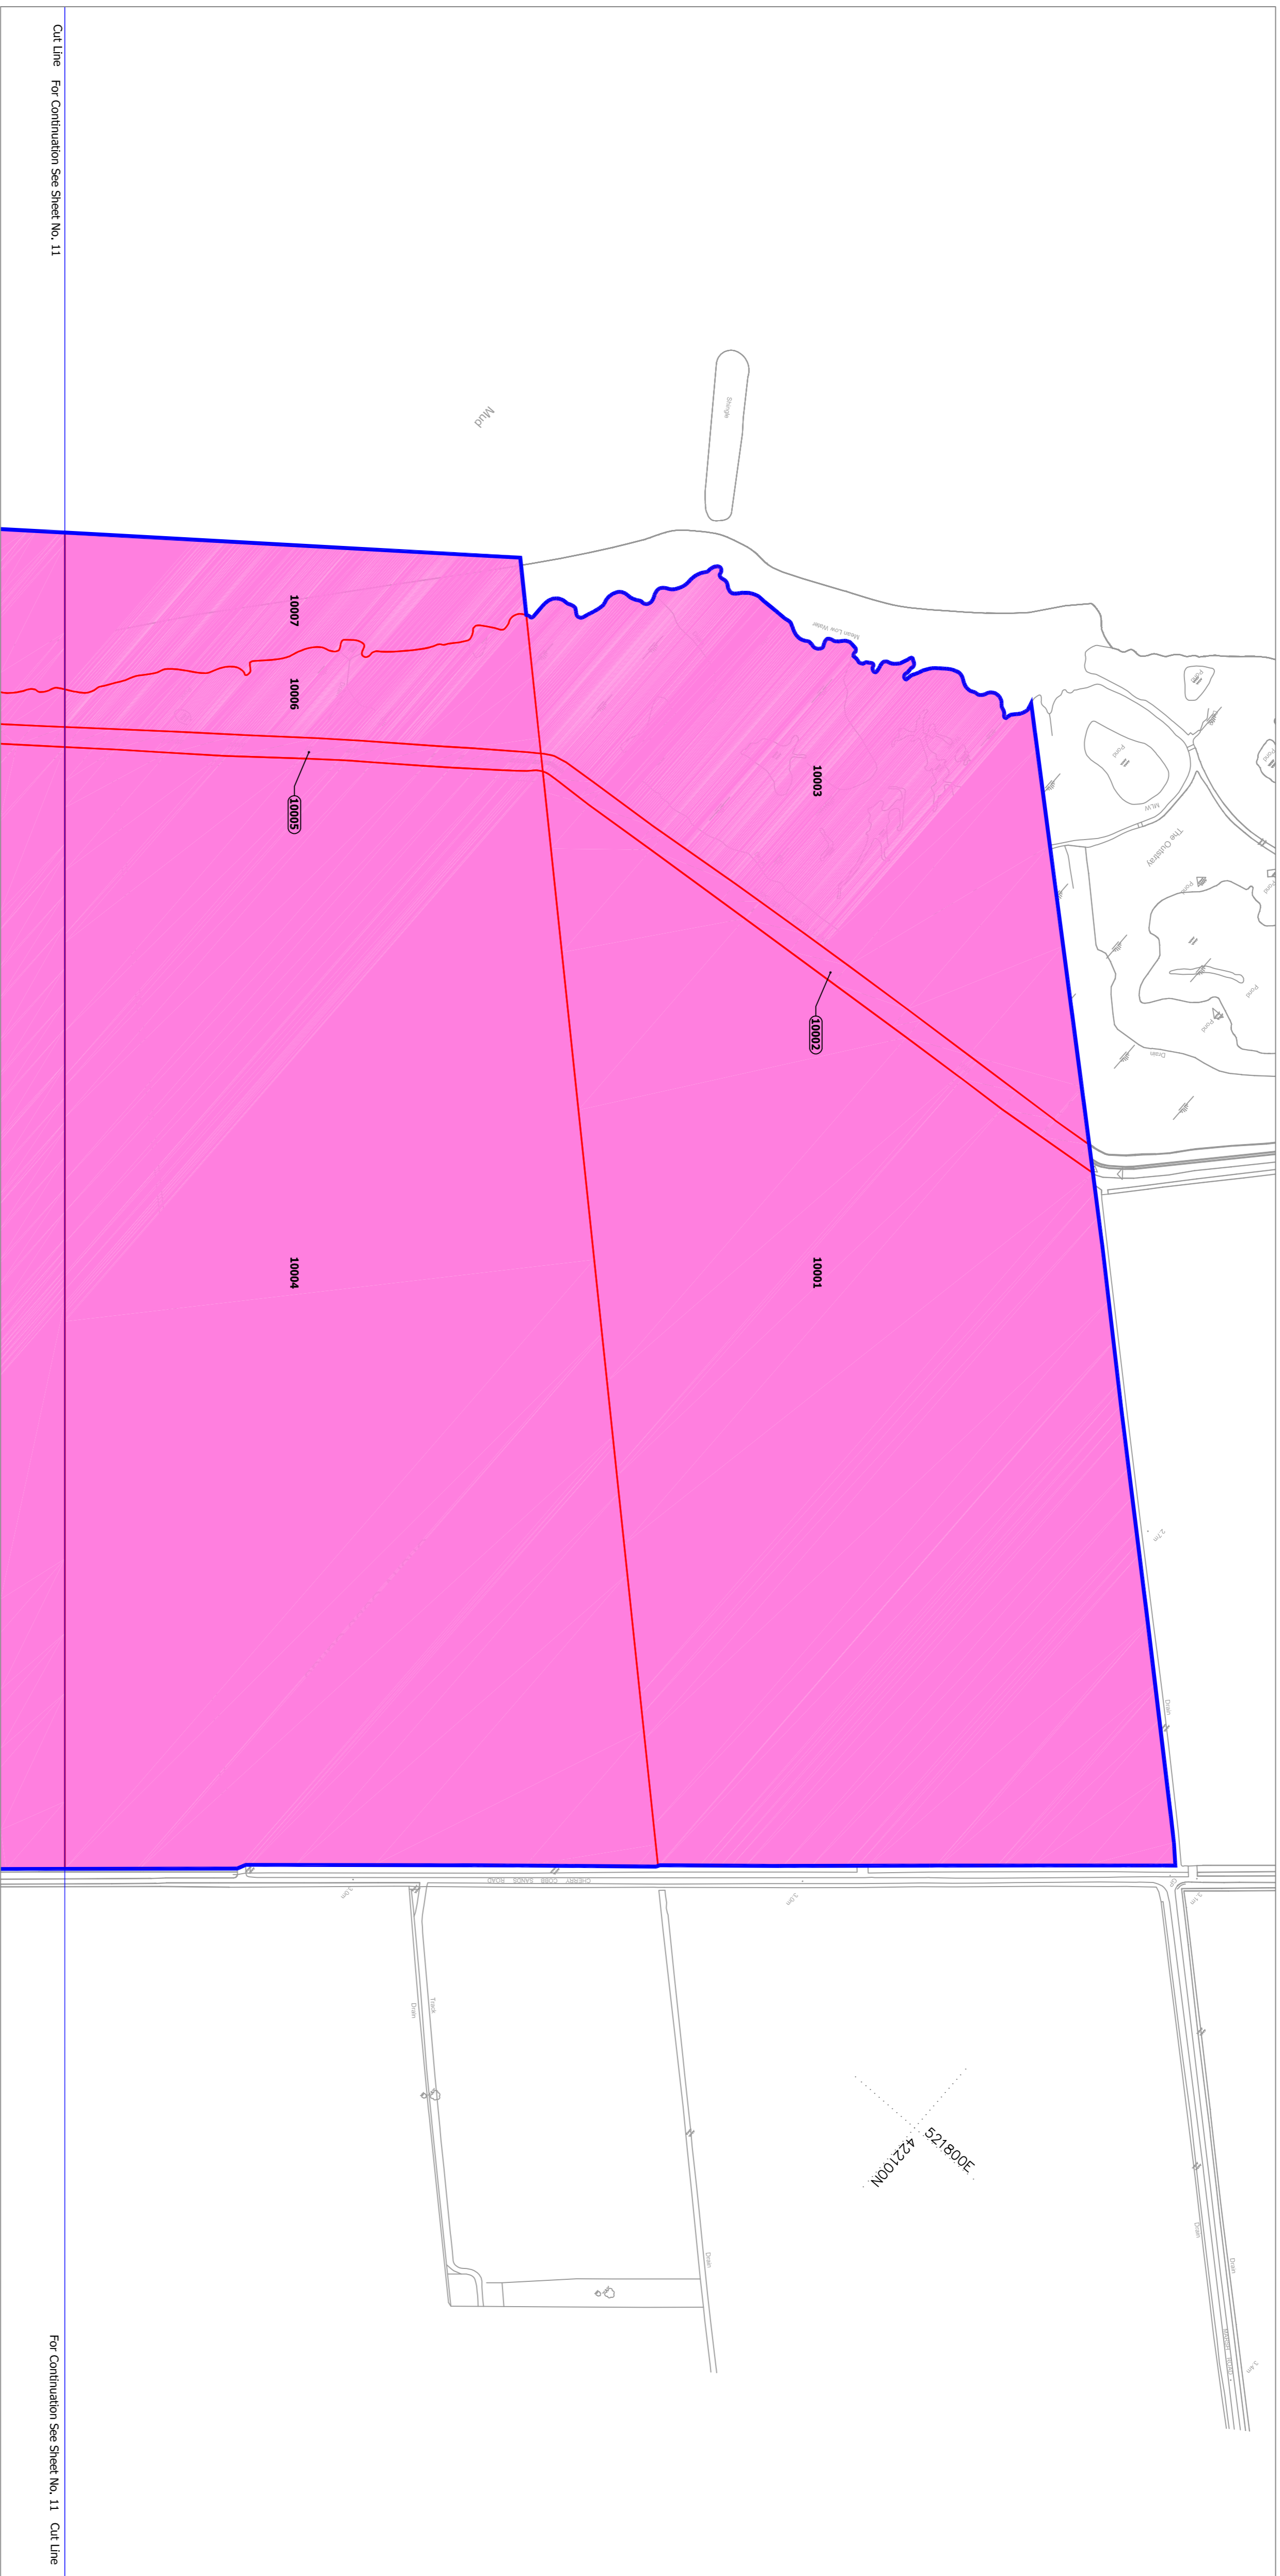

Reproduced from the Ordnance Survey digital data with the permission of
 The Controller of Her Majesty's Stationery Office
 Licence No. 00472460; Issued by Ordnance Survey through NISmaps
 Licence No. 01003075; Issued by emapsite

Land Plan

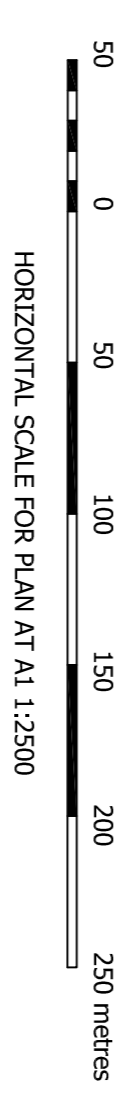

- KEY**
- Order land
 - Temporary Land
 - Land in relation to which it is proposed to extinguish easements, servitudes and/or other private rights
 - Land not included
 - Boundary of land required for or affected by the proposed development

Land Plan

Planning Act 2008
 Infrastructure Planning (Applications: Prescribed Forms and Procedure) Regulations 2009
 Regulation 5(2)(f)
 Document reference: TR030001/APP/11