



Planning Act 2008 ABLE Marine Energy Park NORTH LINCOLNSHIRE

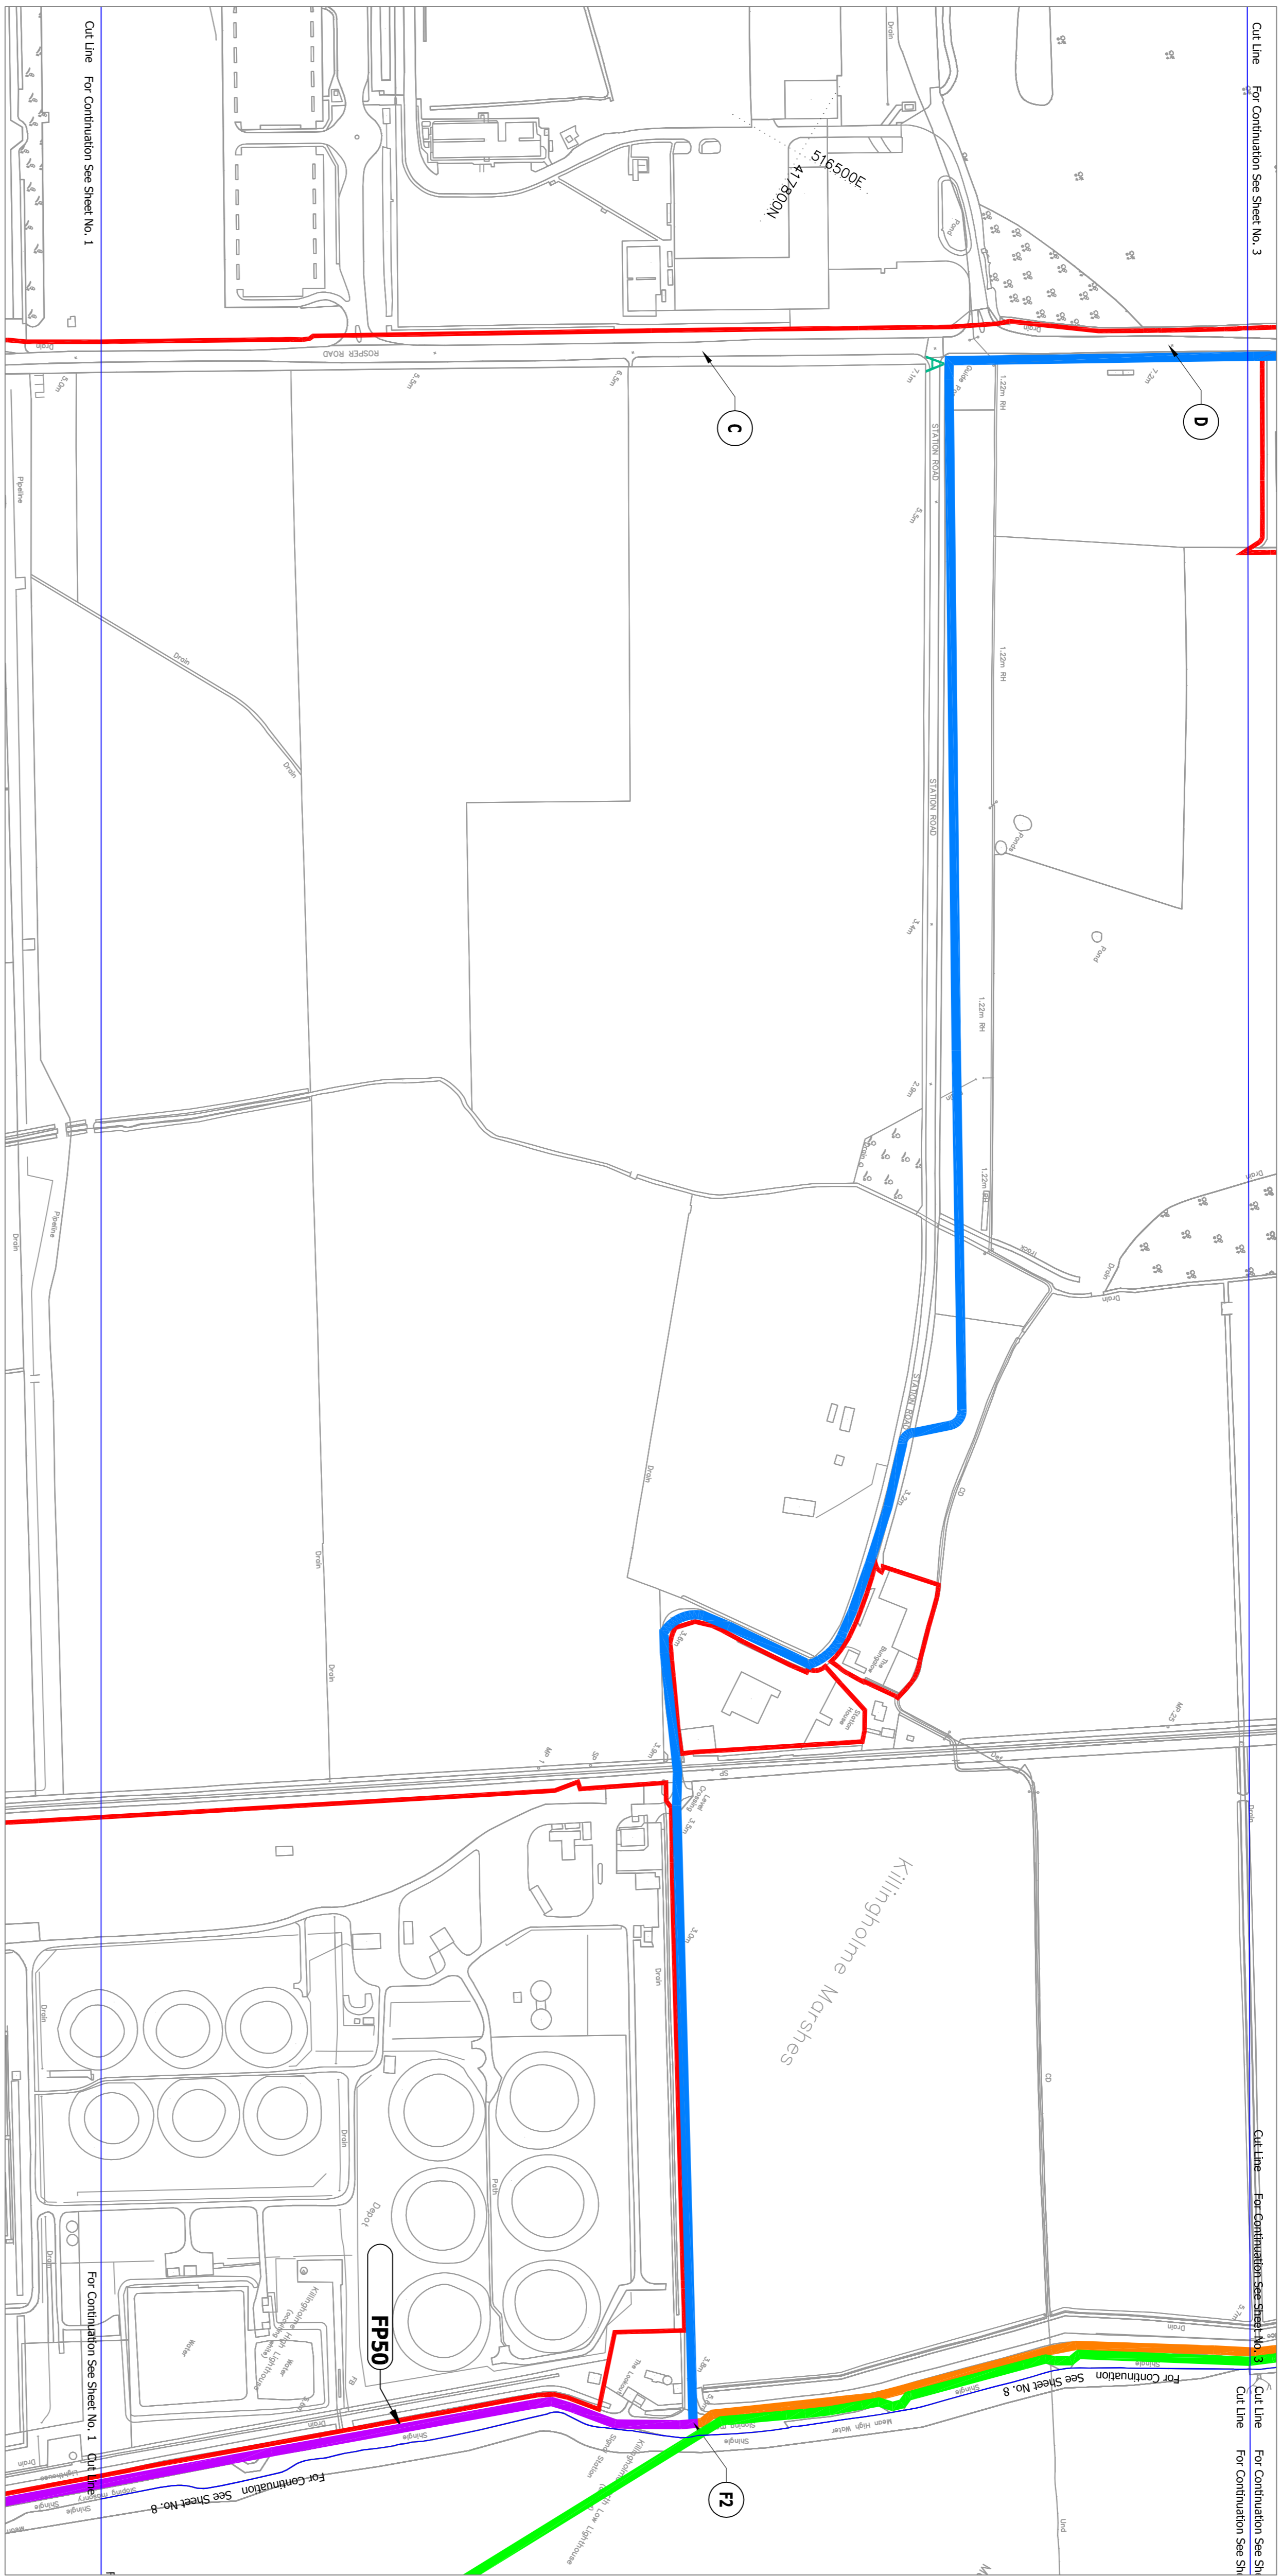

Reproduced from the Ordnance Survey digital data with the permission of Ordnance Survey. Ordnance Survey Licence No. 10048270; issued by Ordnance Survey through NISMaps Licence No. 00472400; issued by Business Shop Stockton Licence No. 01000367; issued by emphasis

Rights of Way Plan

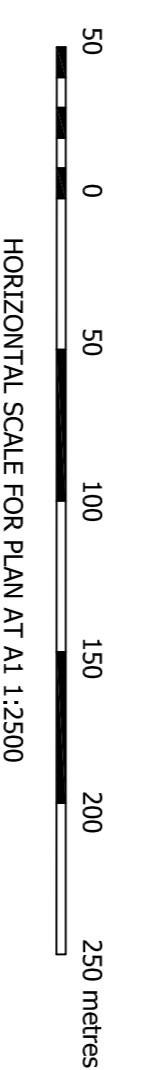

- KEY**
- Development Consent Boundary
 - Existing Footpaths
 - Existing Footpaths to be Extinguished
 - New Right of Way to be Provided
 - Boundary of extinguishment of rights of navigation
 - Access to Highway

Rights of Way Plan