
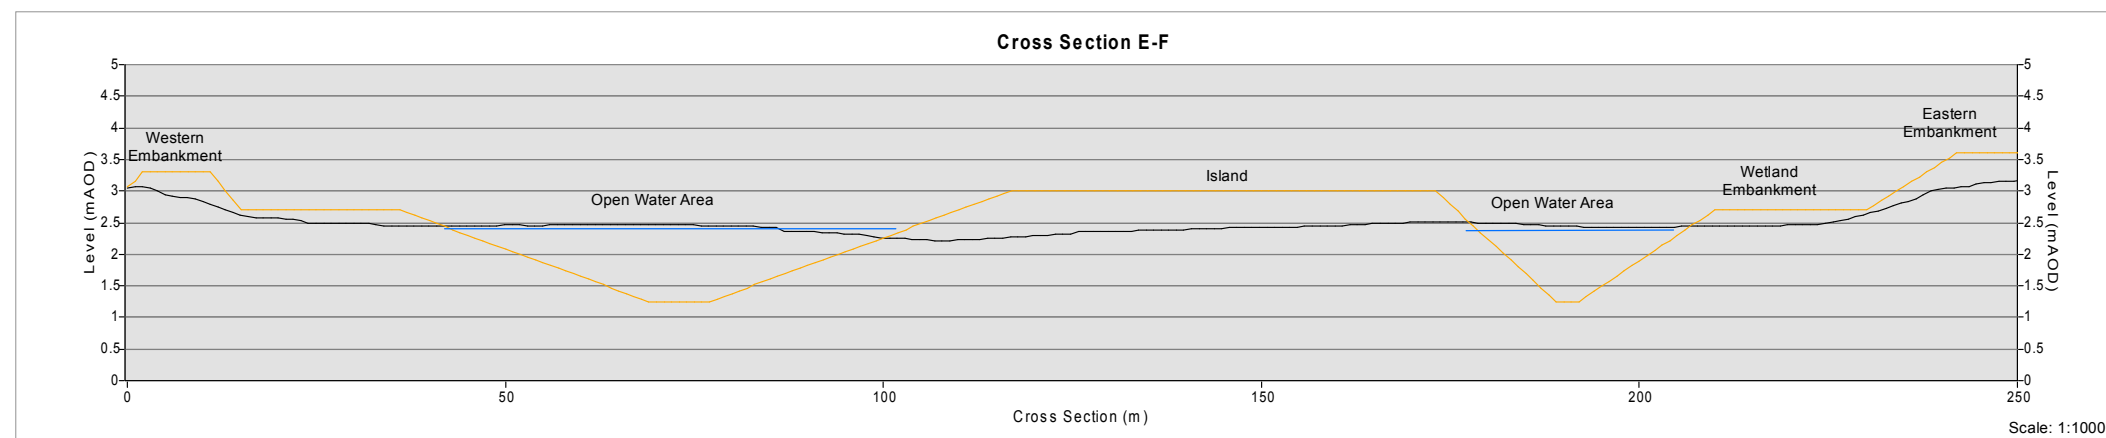


Legend

- Existing Level
- Proposed Level

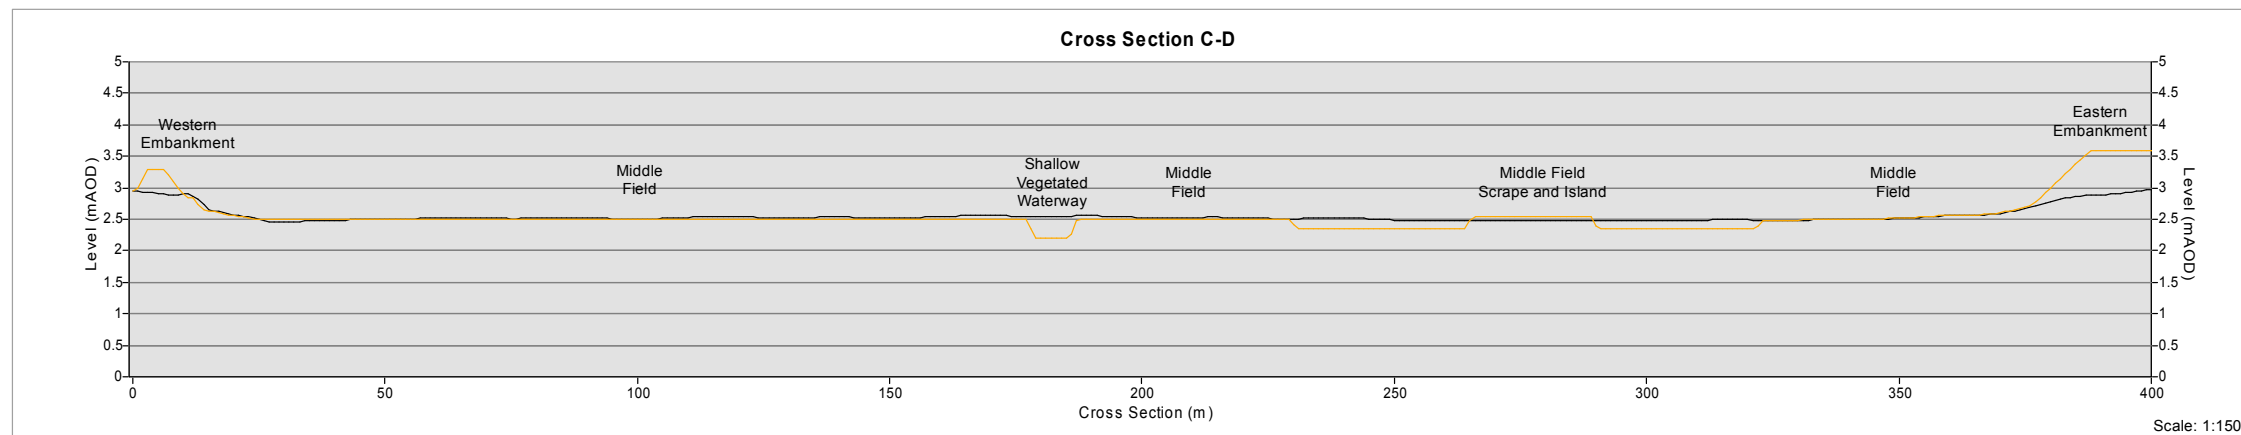

Please Note:
Scale used exaggerates variations on x axis (Level in mAOD) relative to y axis (Cross Section Length in m).

This map must not be copied or reproduced by any means without prior written permission from Thomson Ecology Ltd.

Drawing Ref NABL104/11294/1

Scale at A3 1:1500 and 1:1000

Drawn TD	Checked NS
----------	------------

Date 19/10/2012	Date 19/10/2012
-----------------	-----------------

Client Able UK

Figure Number 4

Figure Title
Indicative Cross Sections