







Planning Act 2008  
**ABLE Marine Energy Park**  
NORTH LINCOLNSHIRE & EAST RIDING OF YORKSHIRE

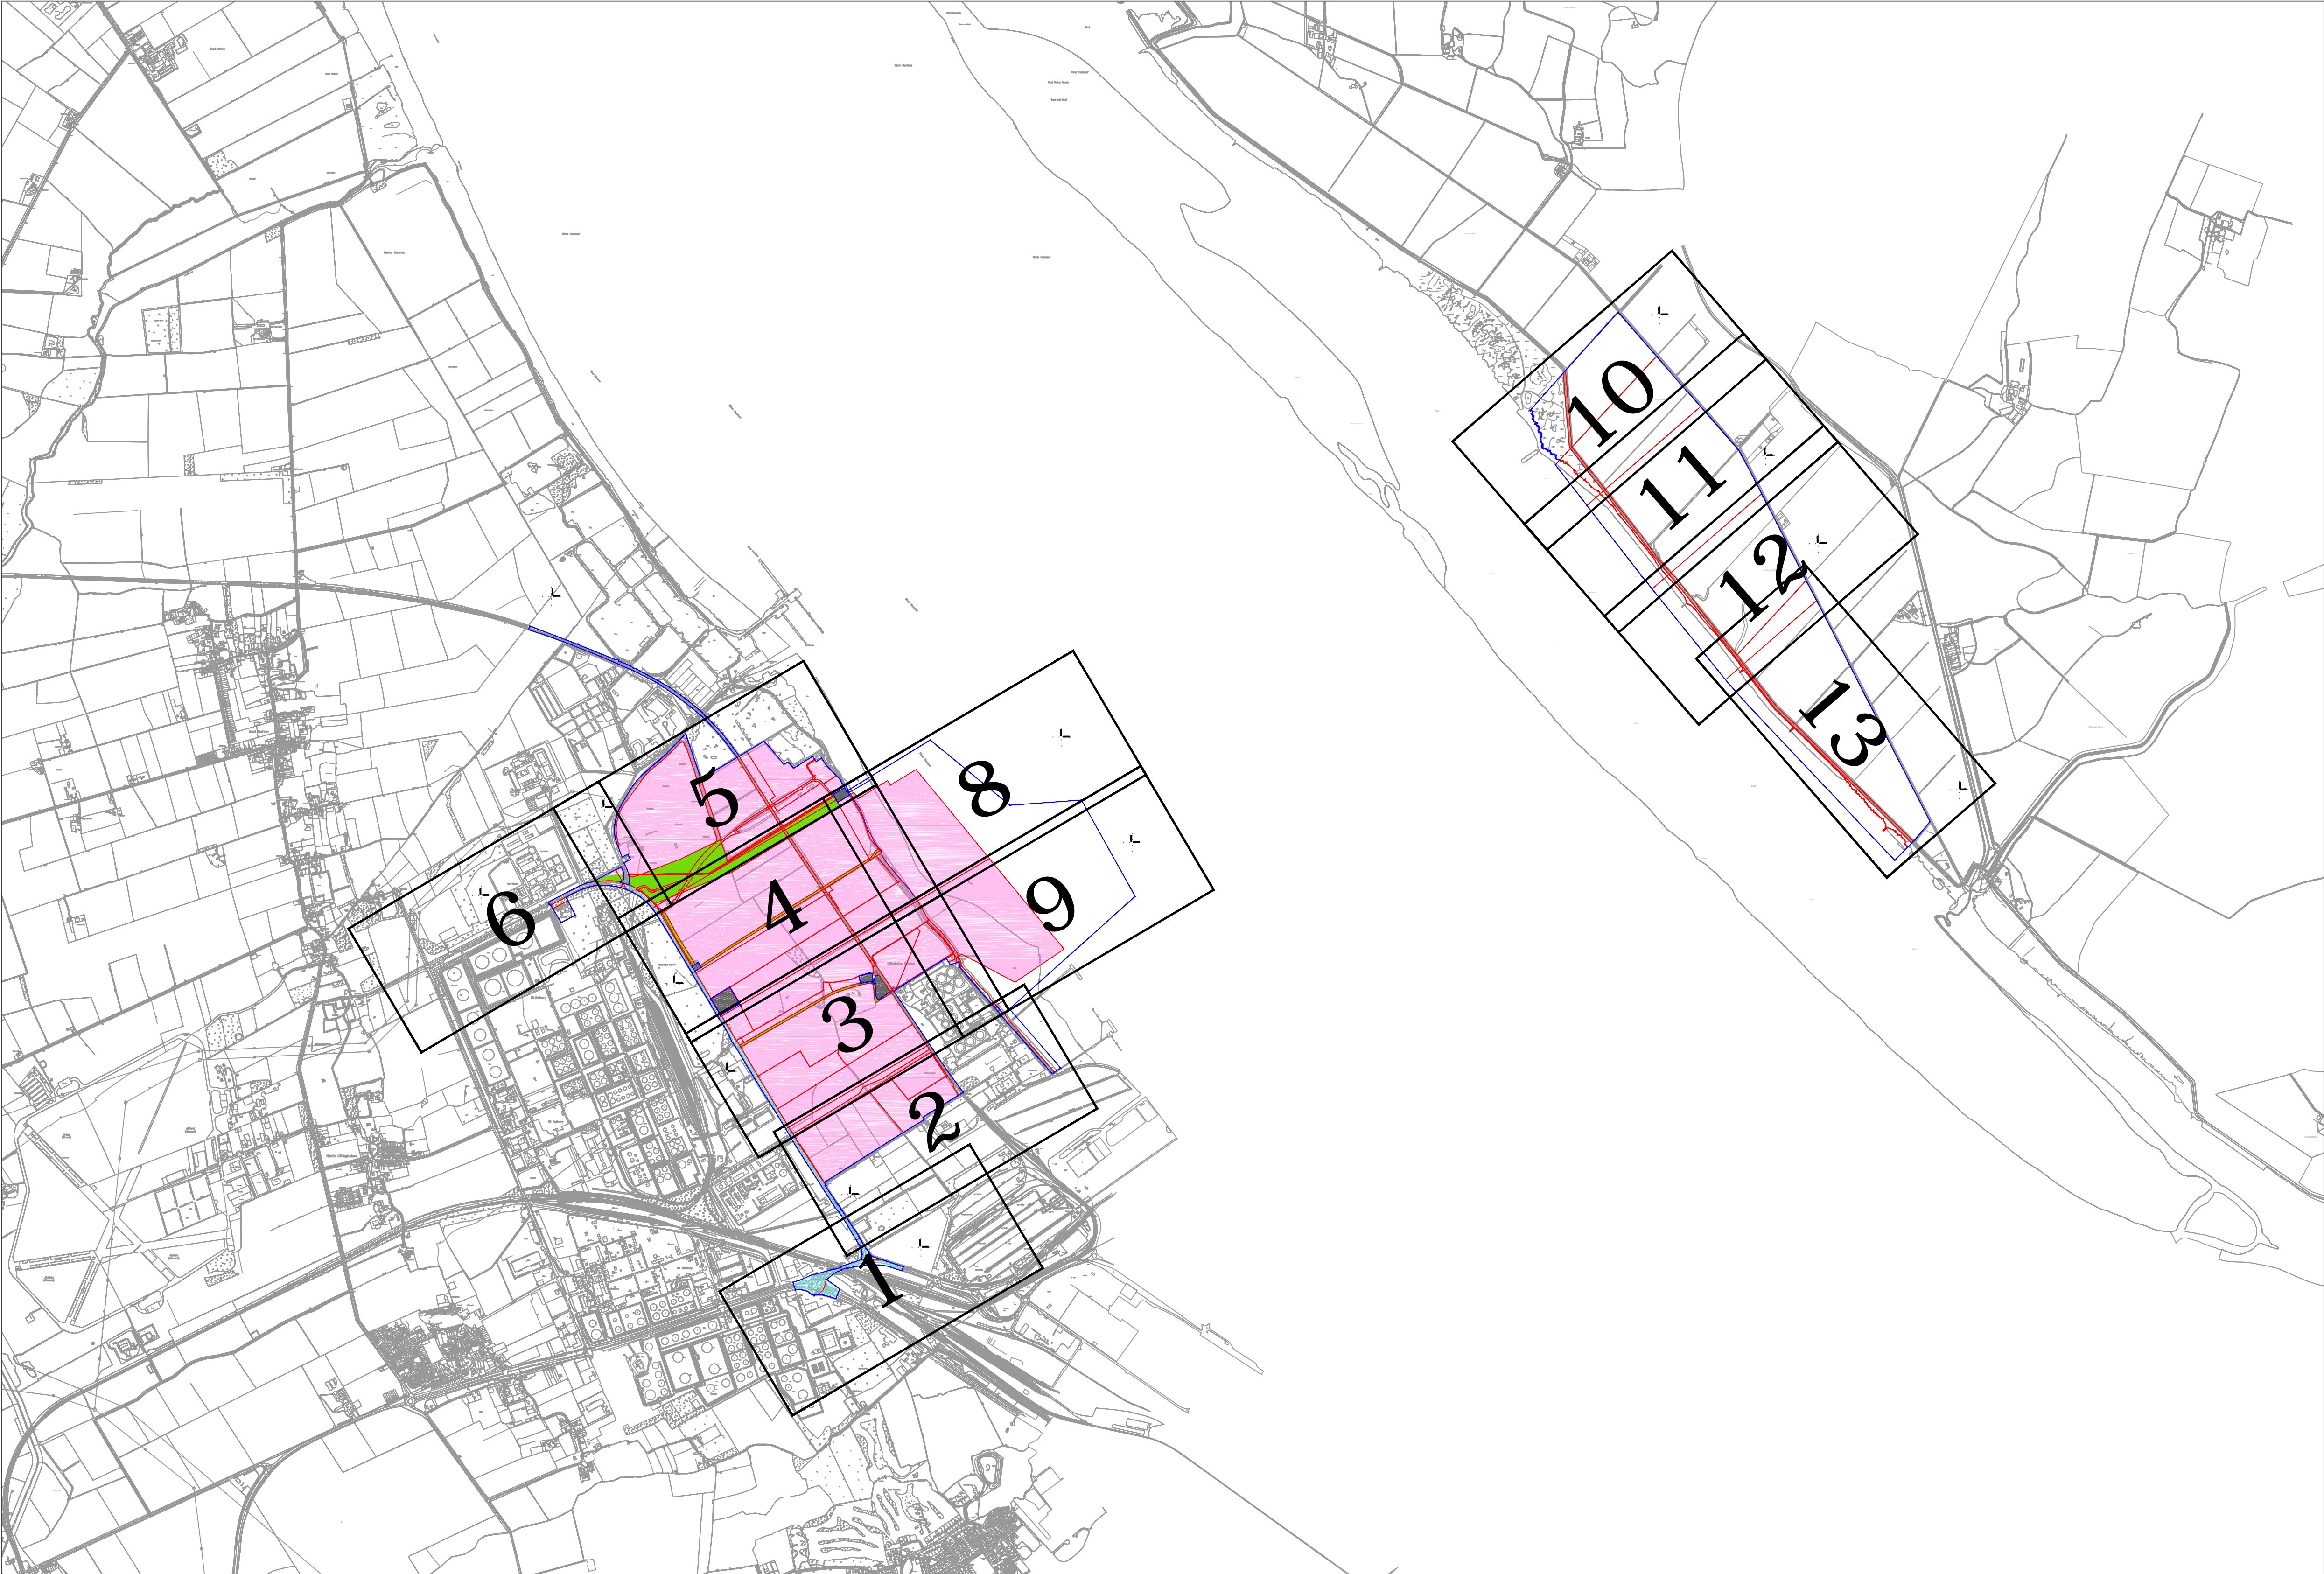


**KEY**

-  Order land
-  Temporary Land
-  Land in relation to which it is proposed to extinguish easements, servitude's and/or other private rights
-  Land not included
-  Boundary of land required for or affected by the proposed development

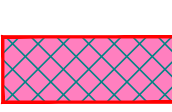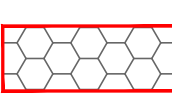**NOTE**  
Sheets 7 and 14 Withdrawn

Reproduced from the Ordnance Survey digital data with the permission of  
The Controller of H.M. Stationery Office. © Crown copyright reserved.  
Licence No. 10048276: Issued by Ordnance Survey through NFSmaps  
Licence No. 00472400: Issued by Business Shop Stockton  
Licence No. 0100031673: Issued by emapsite

**Land Plan - Key Plan**

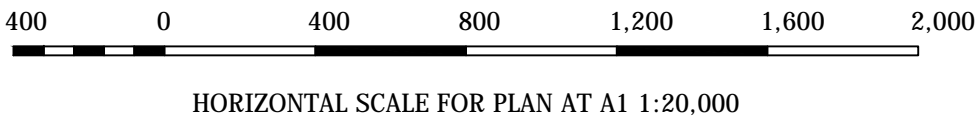

**Land Plan - Key Plan**