



Planning Act 2008
ABLE Marine Energy Park
NORTH LINCOLNSHIRE

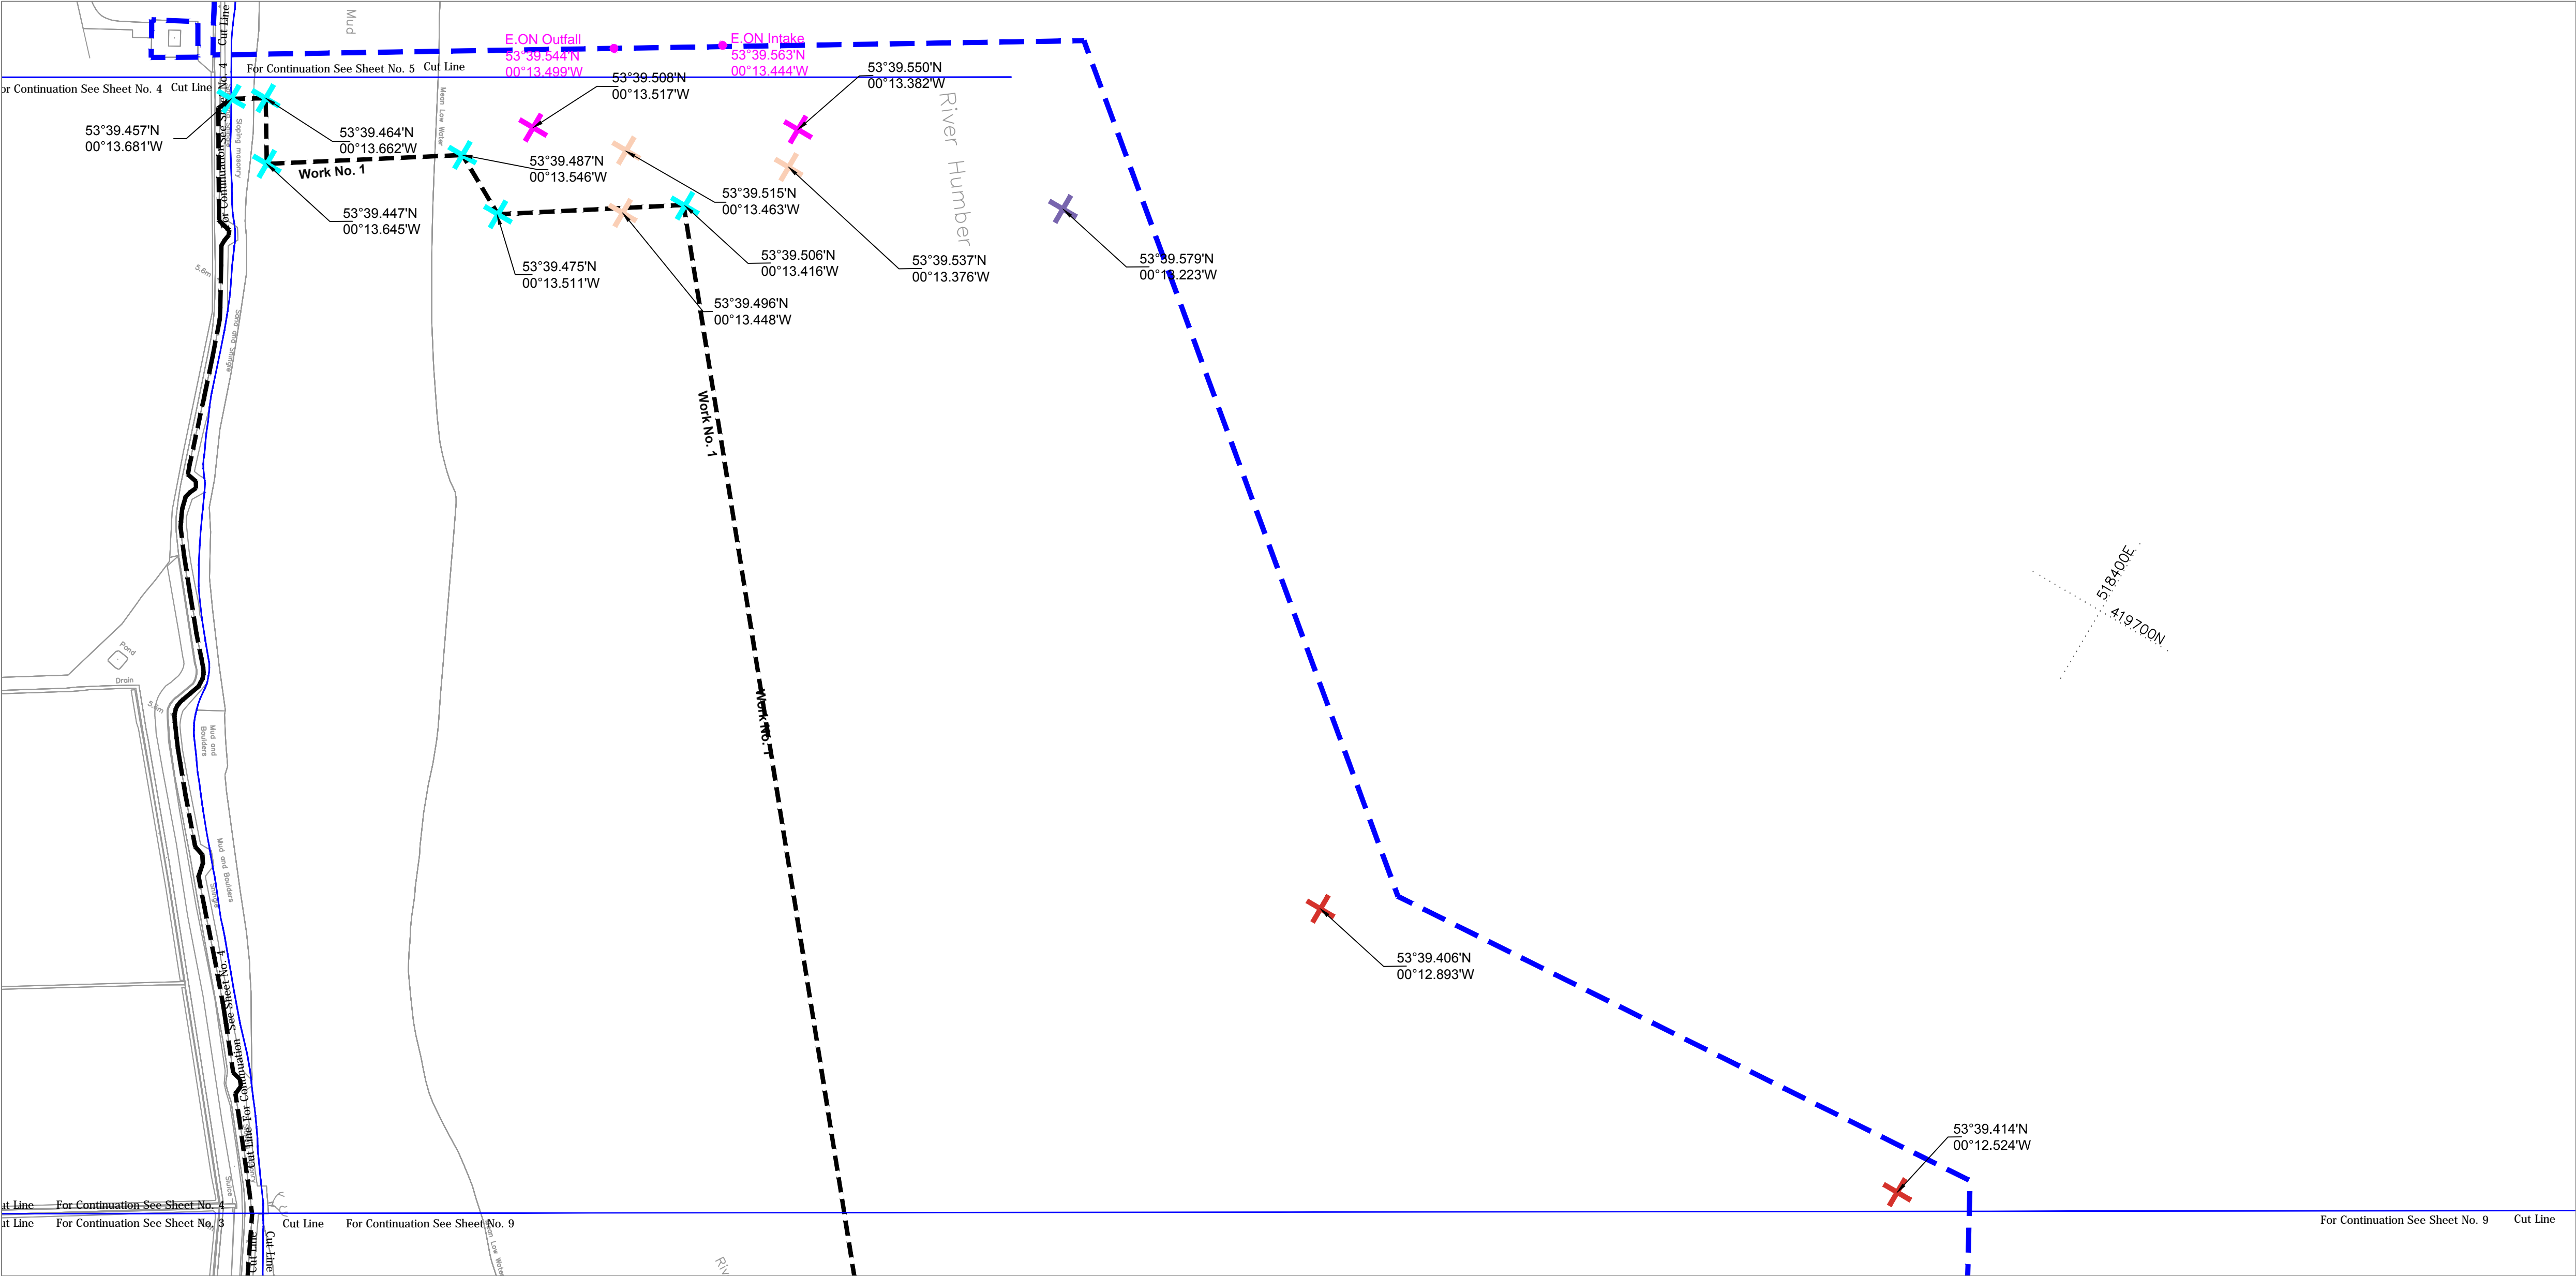

Reproduced from the Ordnance Survey digital data with the permission of
The Controller of H.M. Stationery Office. © Crown copyright reserved.
Licence No. 10048270: Issued by Ordnance Survey through NFSmaps
Licence No. 00472400: Issued by Business Shop Stockton
Licence No. 0100031673: Issued by emapsite

Works Plan

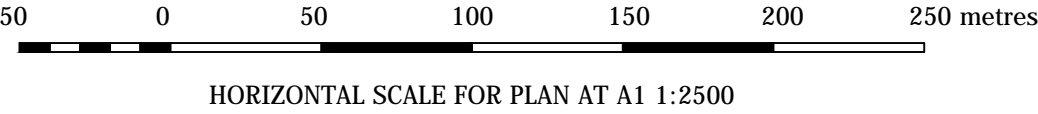

KEY

- Commencement of Work
- Termination of Work
- Limit of deviation for Work No.1
- Limit of deviation for Work No.2
- Limit of deviation for Work No.3
- Limit within which the development and works may be carried out.
- Centre Line of Work
- ✕ The Centrica Outfall
- ✕ The E.ON Outfall
- ✕ The Pumping Station Outfall
- ✕ The Quay Limits
- ✕ The Berthing Pocket
- ✕ The Approach Channel
- ✕ The Turning Area

Works Plan