
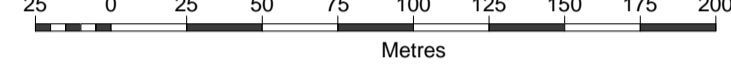


Legend:

- Land required for, or affected by, the authorised development (the Order Limits)
- Land containing Crown Interests
- Order Land – New rights to be created and in relation to which it is proposed to suspend and/or interfere with easements and/or other private rights and to extinguish any unknown easements and/or other private rights insofar as those easements and/or other private rights are inconsistent with the authorised development
- Plot boundary for the above





© Crown copyright, All rights reserved. 2014
Licence number 0100042766

Notes:

Created by:
TerraQuest Solutions Limited
Quayside Tower
252-260 Broad Street
Birmingham
B1 2HF

w: www.terraquest.co.uk
e: information@terraquest.co.uk


TerraQuest
 Business & Property Solutions
A Meas Group plc Company

Created for:
York Potash Limited
7-10 Manor Court
Manor Garth
Scarborough
YO11 3TU


YORKPOTASH
A Sirius Minerals Project

Title:
The York Potash Harbour Facilities Order 201X - Land Plan (Sheet 1 of 3)
The Infrastructure Planning (Applications: Prescribed Forms and Procedure) Regulations 2009
Regulation 5(2)(i) and 5(2)(n) Document Number: 2.1A

Scale: 1:2500 @ A1	Date: March 2015	
Drawing No: YPL Land Plan Sheet 1	Revision: v1	
Approved By: MD	Checked By: DC	Drawn By: JB

Continued on Sheet 2 of 3