


SECTION KEYPLAN
SCALE 1:2500

NOTES

- THIS IS A CROSS SECTION WHICH DOESN'T SHOW FULL VISUAL BACKGROUND.

LEGEND

- EXISTING GROUND PROFILE
- CONVEYORS

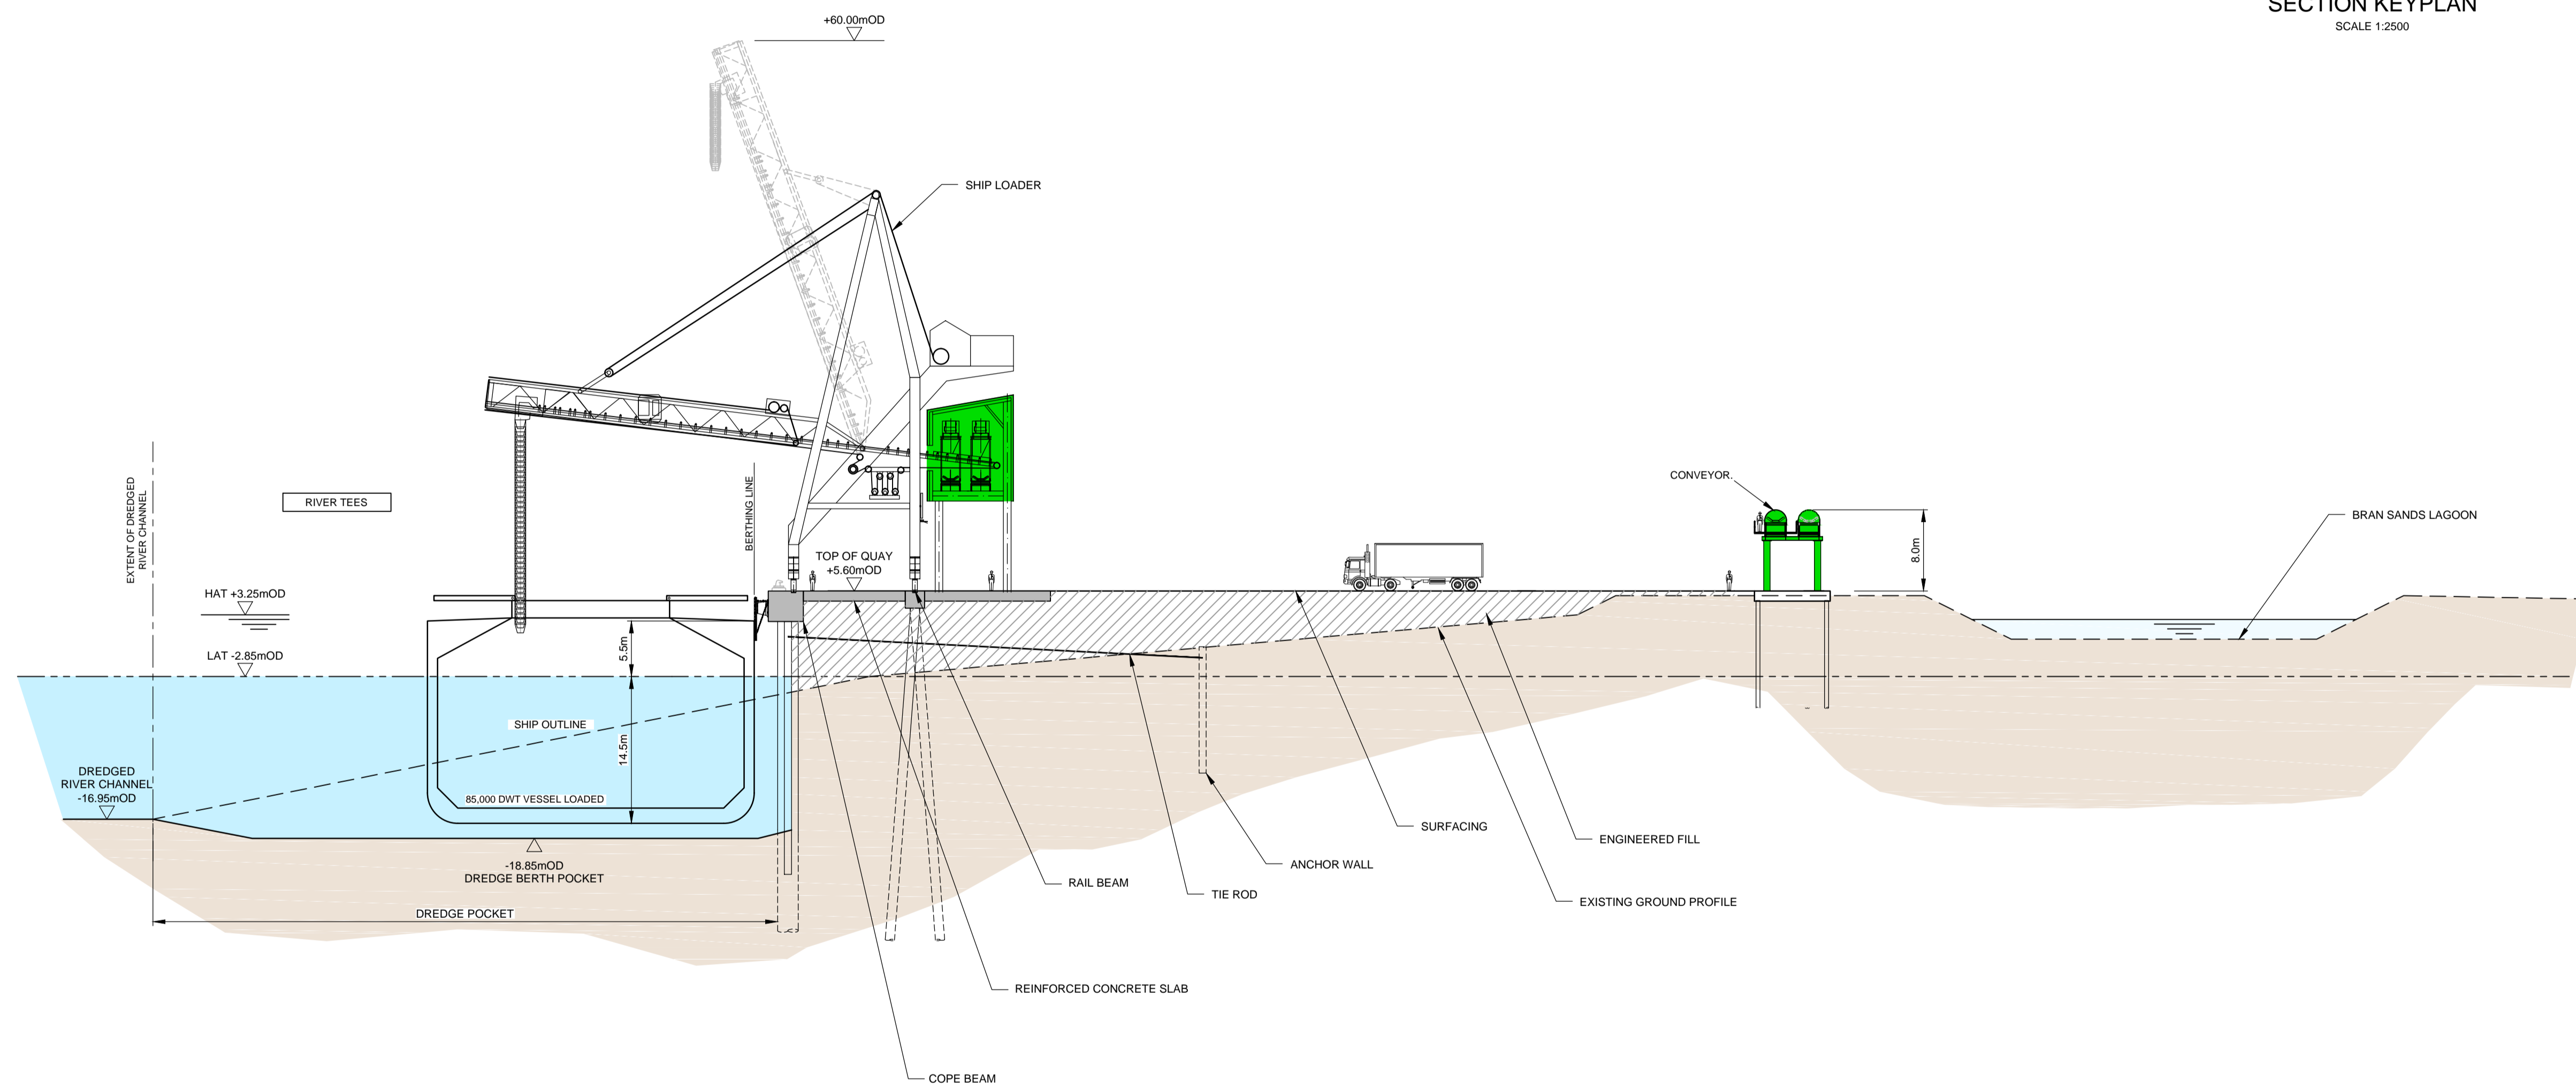

CROSS SECTION OF SOLID QUAY
(SEE SK91)

REV	DATE	DESCRIPTION	BY	CHK	APP
8	17/03/15	PLANNING ISSUE	LW	DGB	RWP
7	13/03/15	PLANNING ISSUE	CH	SRS	RWP
6	09/03/15	PLANNING ISSUE	CH	SRS	RWP
5	03/03/15	PLANNING ISSUE	NAT	SRS	RWP
4	27/02/15	PLANNING ISSUE	NAT	SRS	RWP
3	12/12/14	PLANNING ISSUE	TF	RWP	RWP
2	9/12/14	PLANNING ISSUE	TF		
1	1/12/14	MINOR AMENDMENTS	TF	RWP	RWP
0	26/06/14	DRAFT FOR CONSULTATION	IT	TJR	TJR

REVISIONS

PROJECT
YORK POTASH

TITLE
THE YORK POTASH
HARBOUR FACILITIES ORDER 201X
INDICATIVE SECTION
SOLID QUAY CONSTRUCTION
REGULATION 5 (2)(o)
DOCUMENT 3.8C

HASKONINGDHV UK LTD
MARITIME & WATERWAYS
Marborough House
Marborough Crescent
Newcastle upon Tyne NE1 4EE
+44 (0) 191 211 1300 Telephone
+44 (0) 191 211 1313 Fax
info@newcastle.yorkhaskoning.com Email
www.yorkhaskoningdhv.com Internet

DRAWN	GIC	CHECKED	SRS	PASSED	RWP
DATE	JULY '14	CLIENT'S REF.			

SCALE AT A1 1:400 AUTOCAD REF. PB1586-SK92

DRAWING No.	REVISION
PB1586-SK92	8