



NOTES  
 THIS DRAWING IS ONLY INTENDED TO BE ILLUSTRATIVE OF A POTENTIAL SECTION THROUGH A SOLID QUAY CONSTRUCTION. FINAL ARRANGEMENT AND FORM OF ELEMENTS MAY BE SUBJECT TO CHANGE.

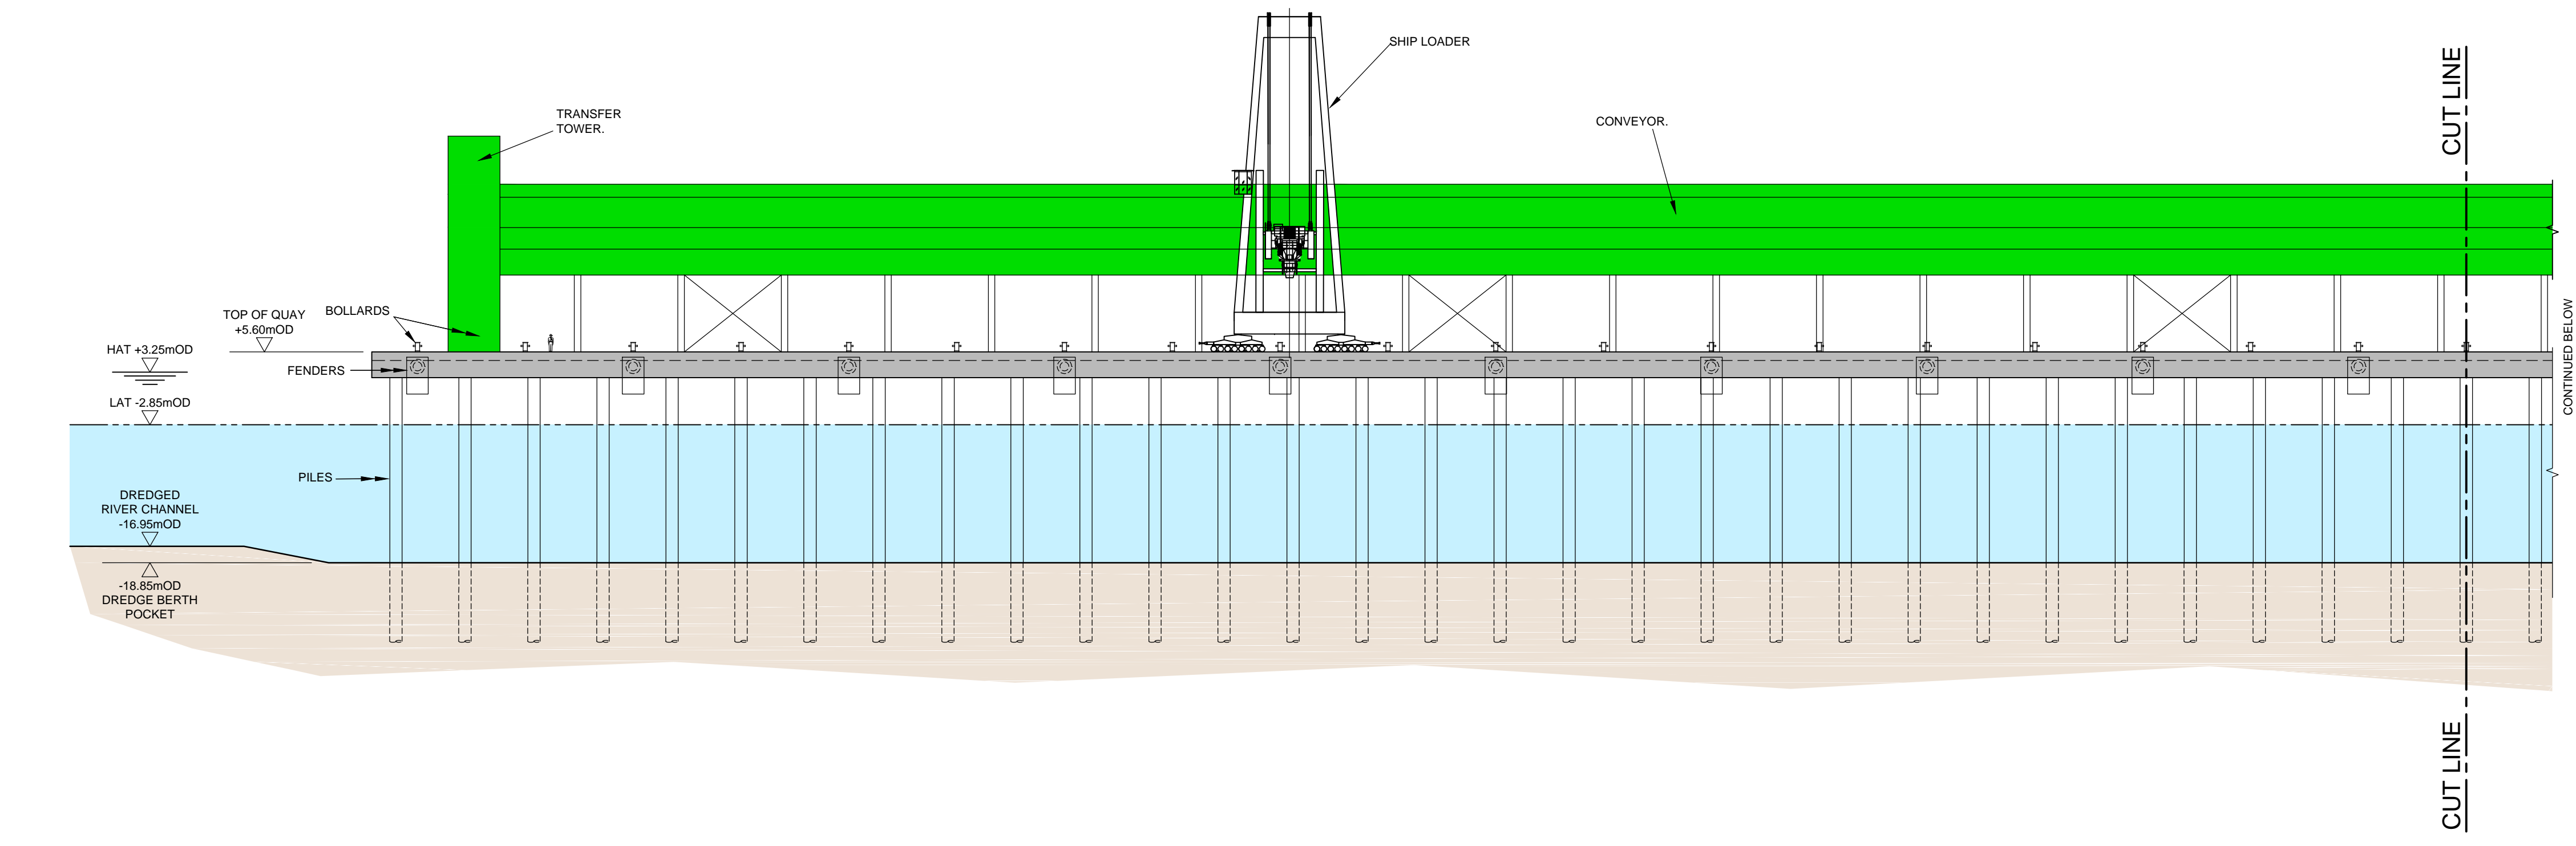

NOTE:  
 VESSEL NOT SHOWN  
 FOR CLARITY.

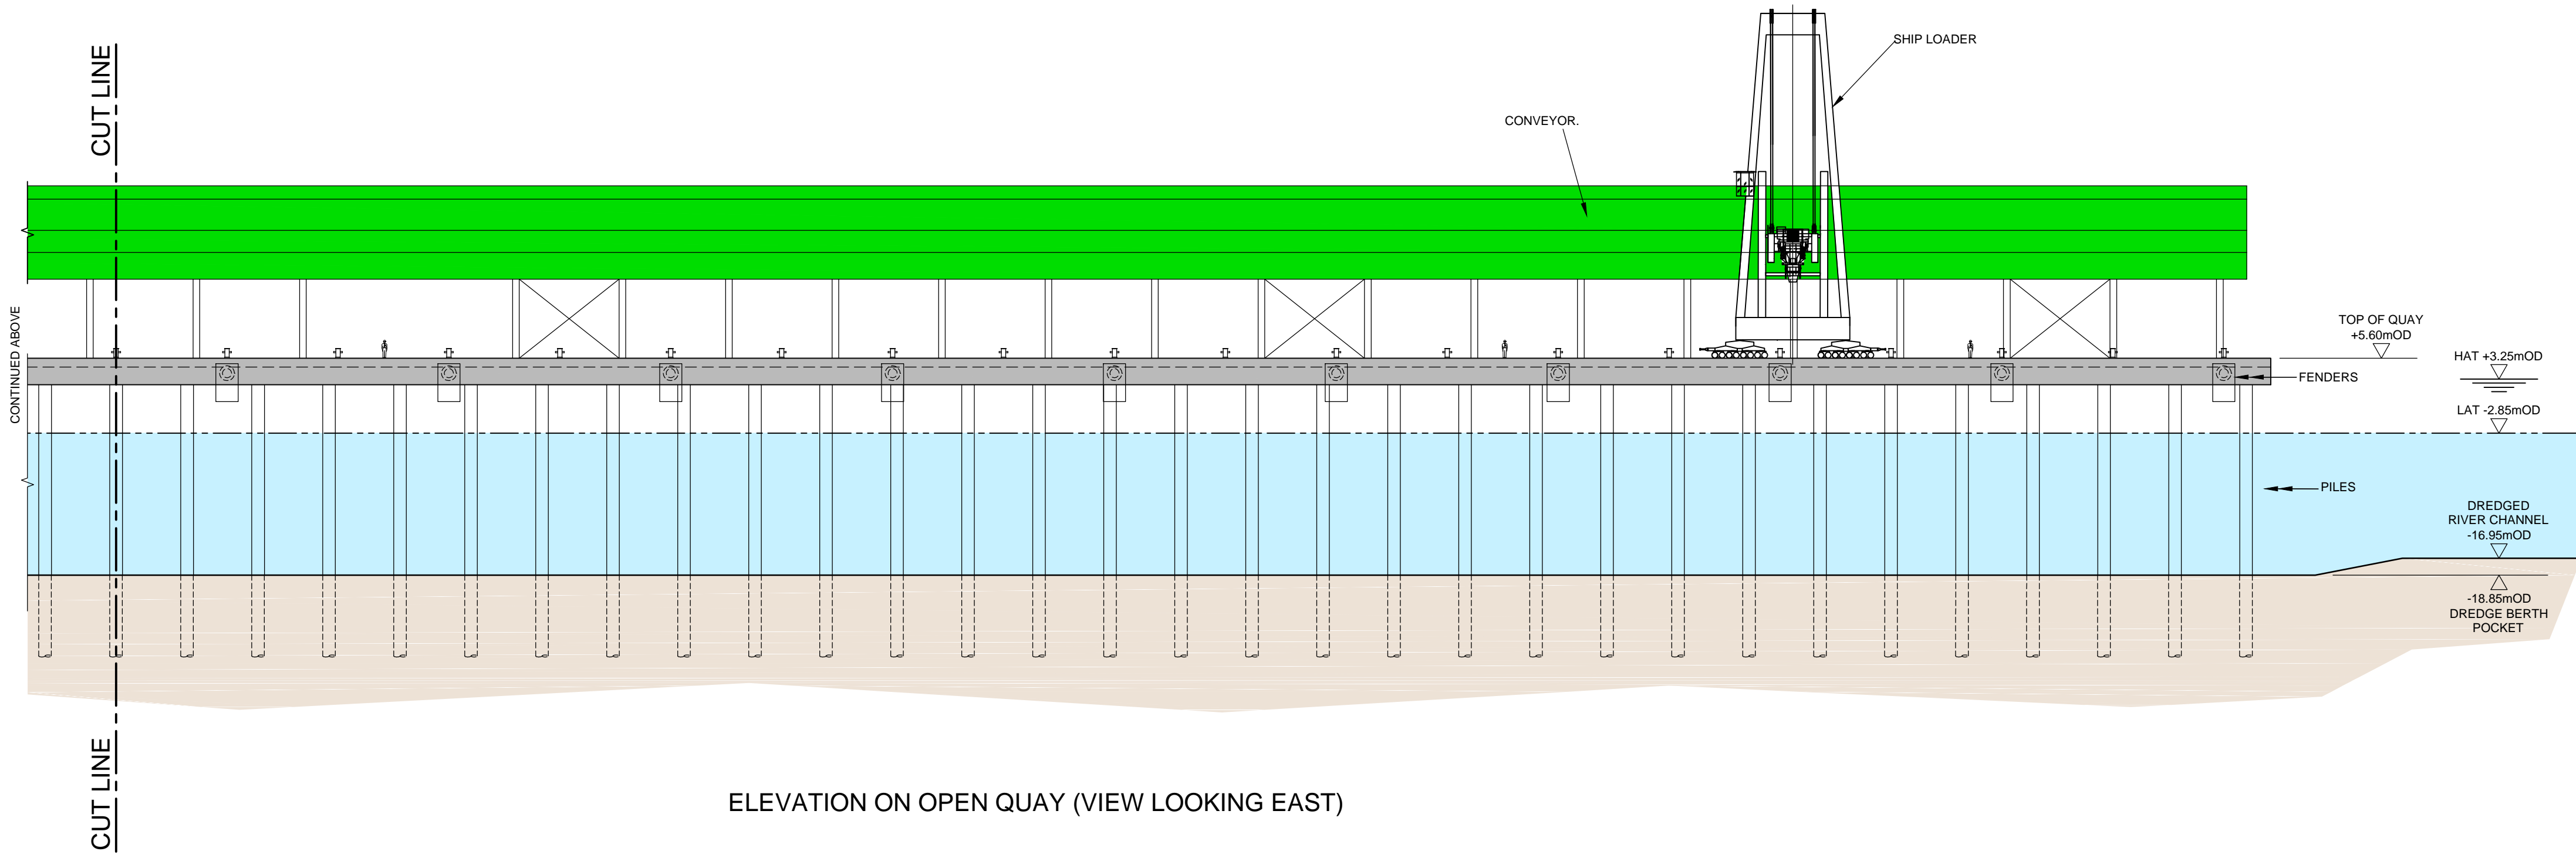

ELEVATION ON OPEN QUAY (VIEW LOOKING EAST)

| REV | DATE     | DESCRIPTION    | BY  | CHK | APP |
|-----|----------|----------------|-----|-----|-----|
| D   | 19/03/15 | PLANNING ISSUE | LW  | DGB | RWP |
| C   | 17/03/15 | PLANNING ISSUE | LW  | DGB | RWP |
| B   | 09/03/15 | PLANNING ISSUE | CH  | SRS | RWP |
| A   | 03/03/15 | PLANNING ISSUE | NAT | SRS | RWP |
| 0   | 27/02/15 | PLANNING ISSUE | NAT | SRS | RWP |

REVISIONS



PROJECT  
 YORK POTASH

TITLE  
 THE YORK POTASH  
 HARBOUR FACILITIES ORDER 201X  
 INDICATIVE ELEVATION  
 OPEN QUAY CONSTRUCTION  
 REGULATION 5 (2)(o)  
 DOCUMENT 3.9D

HASKONINGDHV UK LTD  
 MARITIME & WATERWAYS  
 Marlborough House  
 Marlborough Crescent  
 Newcastle upon Tyne NE1 4EE  
 +44 (0) 191 211 1300 Telephone  
 +44 (0) 191 211 1313 Fax  
 info@newcastle.yorkpotash.com E-mail  
 www.yorkpotash.com Internet

|             |           |               |              |        |     |
|-------------|-----------|---------------|--------------|--------|-----|
| DRAWN       | NAT       | CHECKED       | SRS          | PASSED | RWP |
| DATE        | FEB. 2015 | CLIENT'S REF. |              |        |     |
| SCALE AT A1 | 1:500     | AUTOCAD REF.  | PB1586-SK121 |        |     |

|             |              |          |   |
|-------------|--------------|----------|---|
| DRAWING No. | PB1586-SK121 | REVISION | D |
|-------------|--------------|----------|---|