

PROPOSED PORT TERMINAL AT
FORMER TILBURY POWER STATION

TILBURY2

TRO30003

LAND, CROWN LAND AND SPECIAL CATEGORY LAND
PLANS V3

TILBURY 2 DOCUMENT REF: POTLL/T2/EX/127



Planning Act 2008

The Infrastructure Planning (Applications: Prescribed Forms and Procedure) Regulations 2009

Regulations 5(2)(i)(n)

Document Reference Number: PoTLL/T2/EX/127

28th June 2018

Author: Ardent Management Limited

Deadline 5 Submission

Version 2

Port of Tilbury (Expansion) Order 2017

Land, Special Category Land and Crown Land Plans




Planning Act 2008

Port of Tilbury (Expansion) Order 2017

Land, Special Category Land and Crown
Land Plans

Contents

Location and Key Plan	1
Land Plans	2-9
Crown Land Plan	10

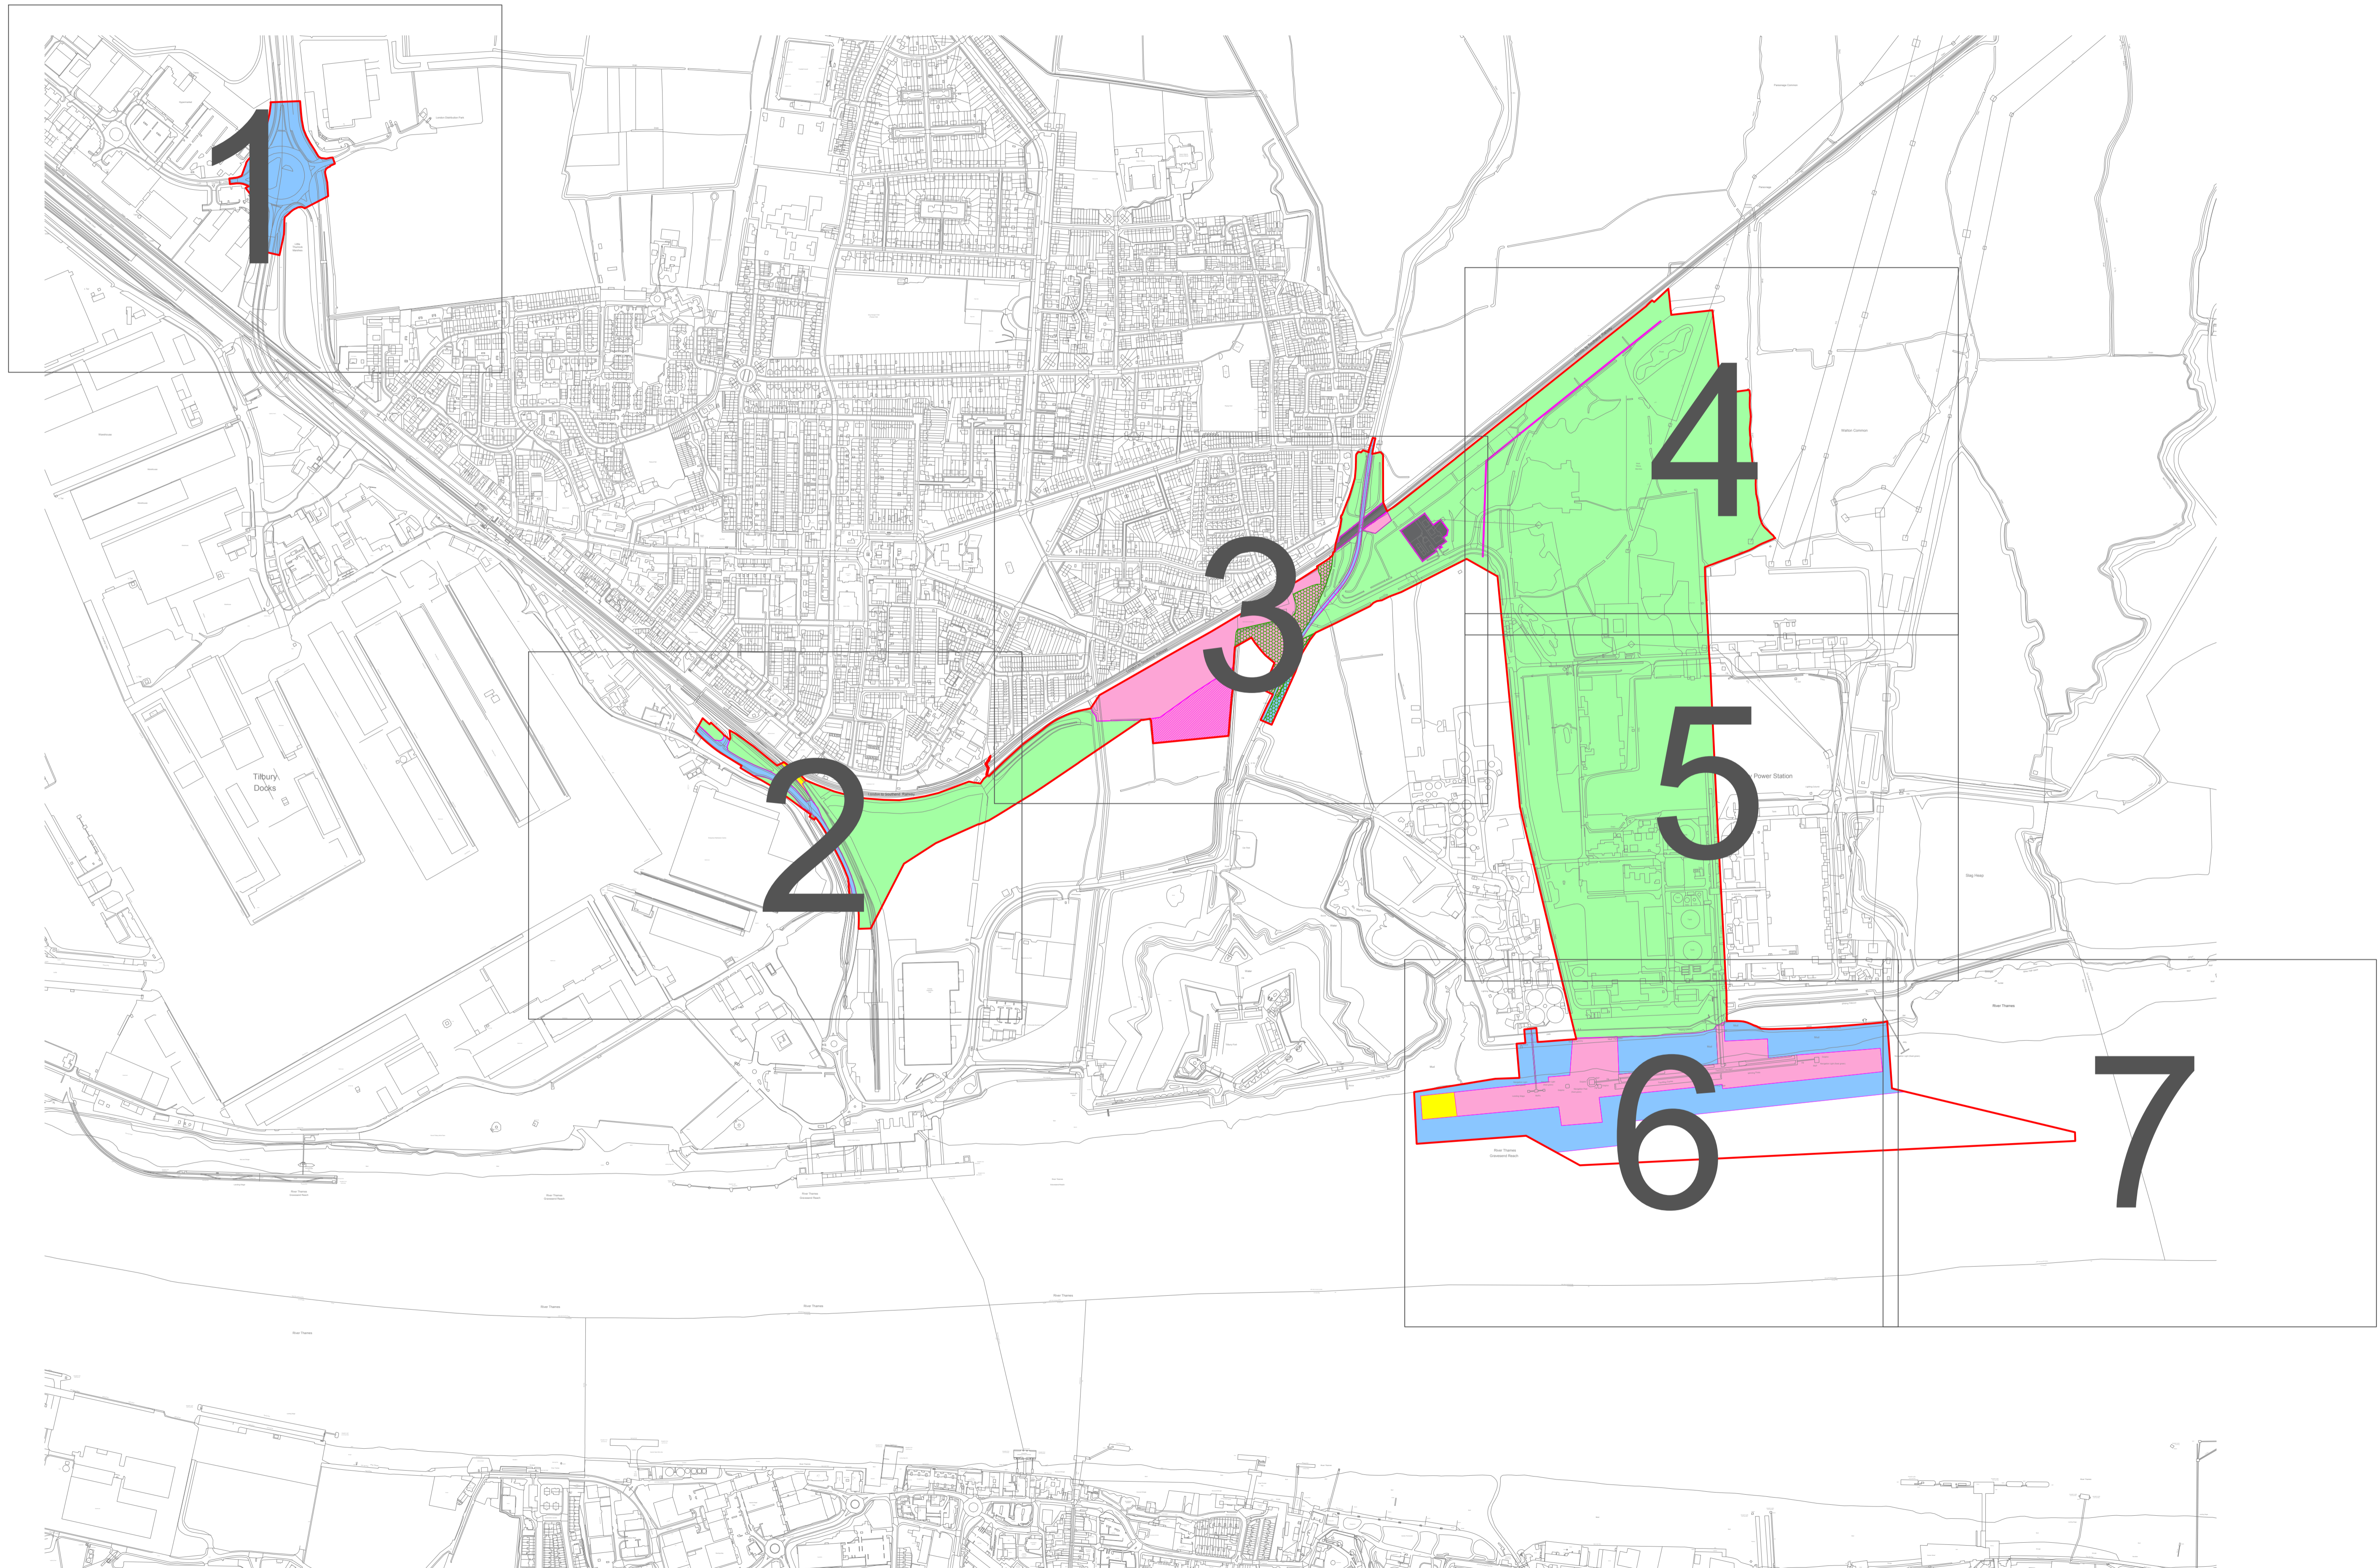


- Key:
- Order Limits
 - Land to be Acquired Permanently
 - Land to be Used Temporarily
 - Land owned by the Applicant and not included within the Book of Reference
 - Areas to be excluded from Order Limits
 - Special Category Land - Common Land
 - Special Category Land - Replacement Land
 - Acquisition of Rights

Document Reference Number
PoTLL/T2/EX/127

Title:
Port of Tilbury (Expansion) Order 2017
Key Plan for Land Plans Regulation 5(2)(i)



Scale: NTS @ A1

Dwg Ref: N:\CAD Team\Tilbury\CAD\DWG\Red Line Plan\Tilbury Port Red Line Plan R23.dwg
Plan Ref: Tilbury Port Red Line Plan_03_04 2018.pdf

	Date: 28.06.2018	Drawn by: J.S.
	Rev: 22	Checked: P.G.



- Key:
- Order Limits
 - Land to be Acquired Permanently
 - Land to be Used Temporarily
 - Land owned by the Applicant and not included within the Book of Reference
 - Areas to be excluded from Order Limits

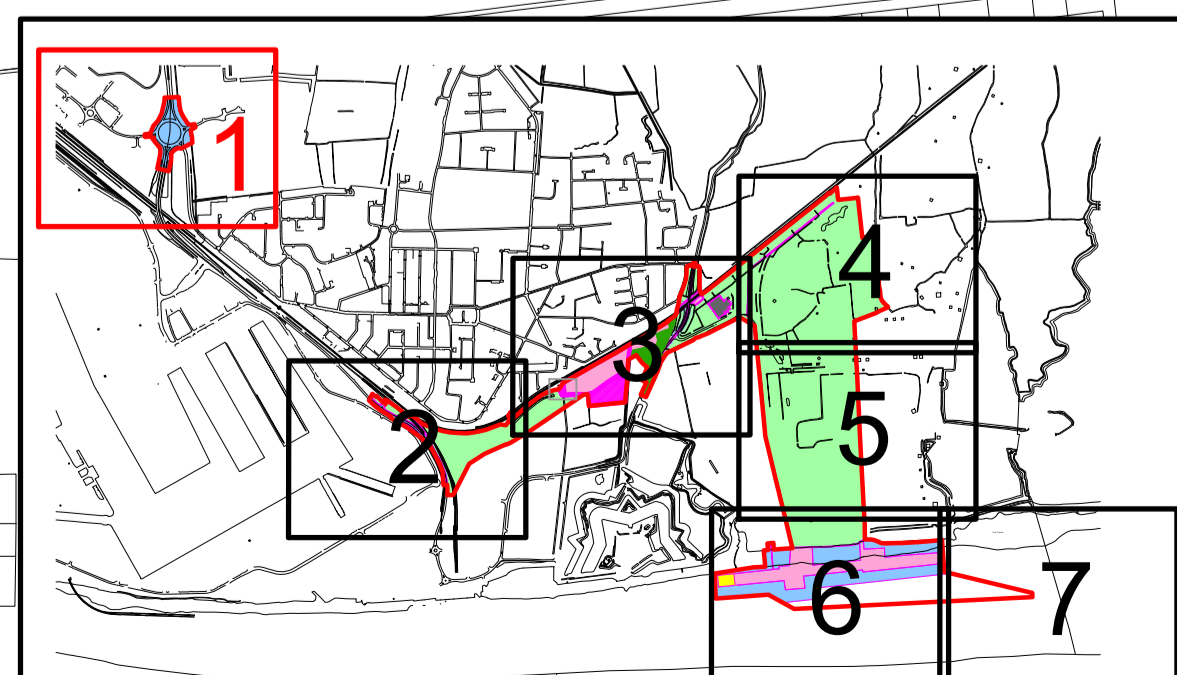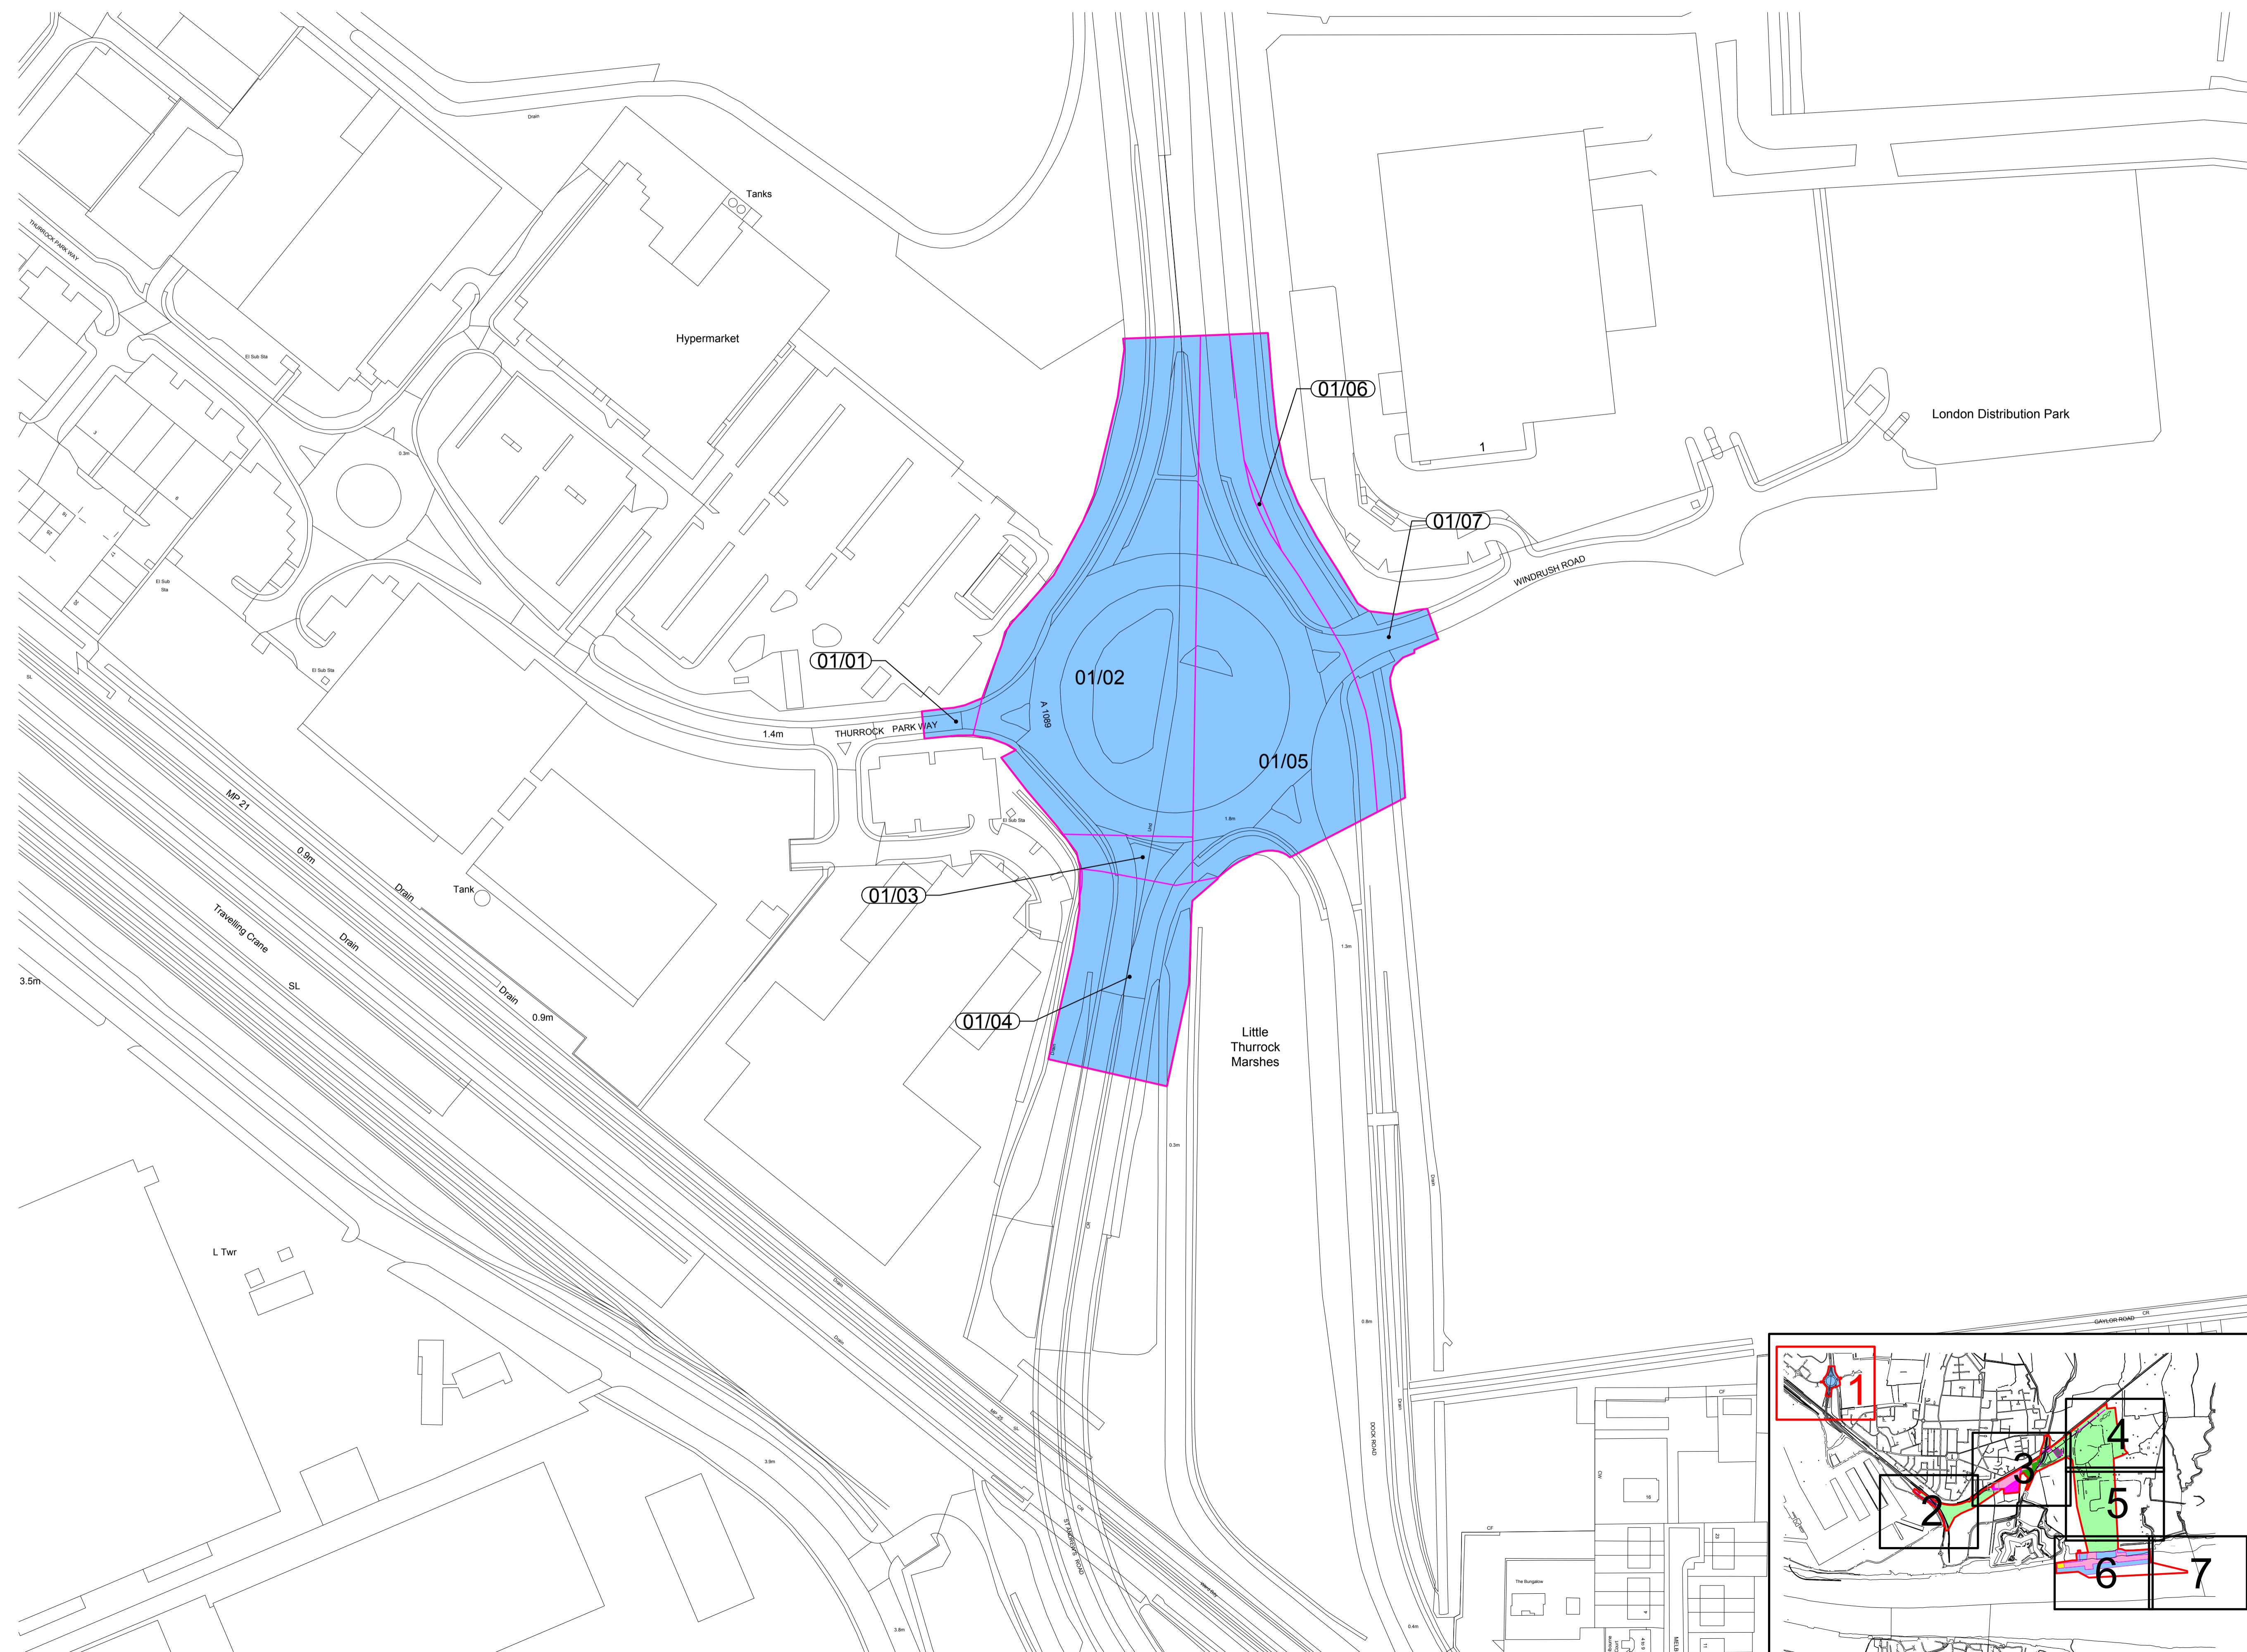

Document Reference Number
PoTLL/T2/EX/127


Title:
Port of Tilbury (Expansion) Order 2017
Land Plans - Regulation 5(2)(i)
Sheet 1

Scale: 1:1250 @ A1
 10m 20m 30m 40m 50m
 Dwg Ref: A:\CAD\Team\Tilbury\CAD\DWG\Red Line Plan\Tilbury Port Red Line Plan R23.dwg
 Plan Ref: Tilbury Port Red Line Plan_28.06.2018.pdf


Date: 28.06.2018
 Drawn by: J.S.
 Rev: 23
 Checked: P.G.



- Key:**
- Order Limits
 - Land to be Acquired Permanently
 - Land to be Used Temporarily
 - Land owned by the Applicant and not included within the Book of Reference
 - Areas to be excluded from Order Limits
 - Acquisition of Rights

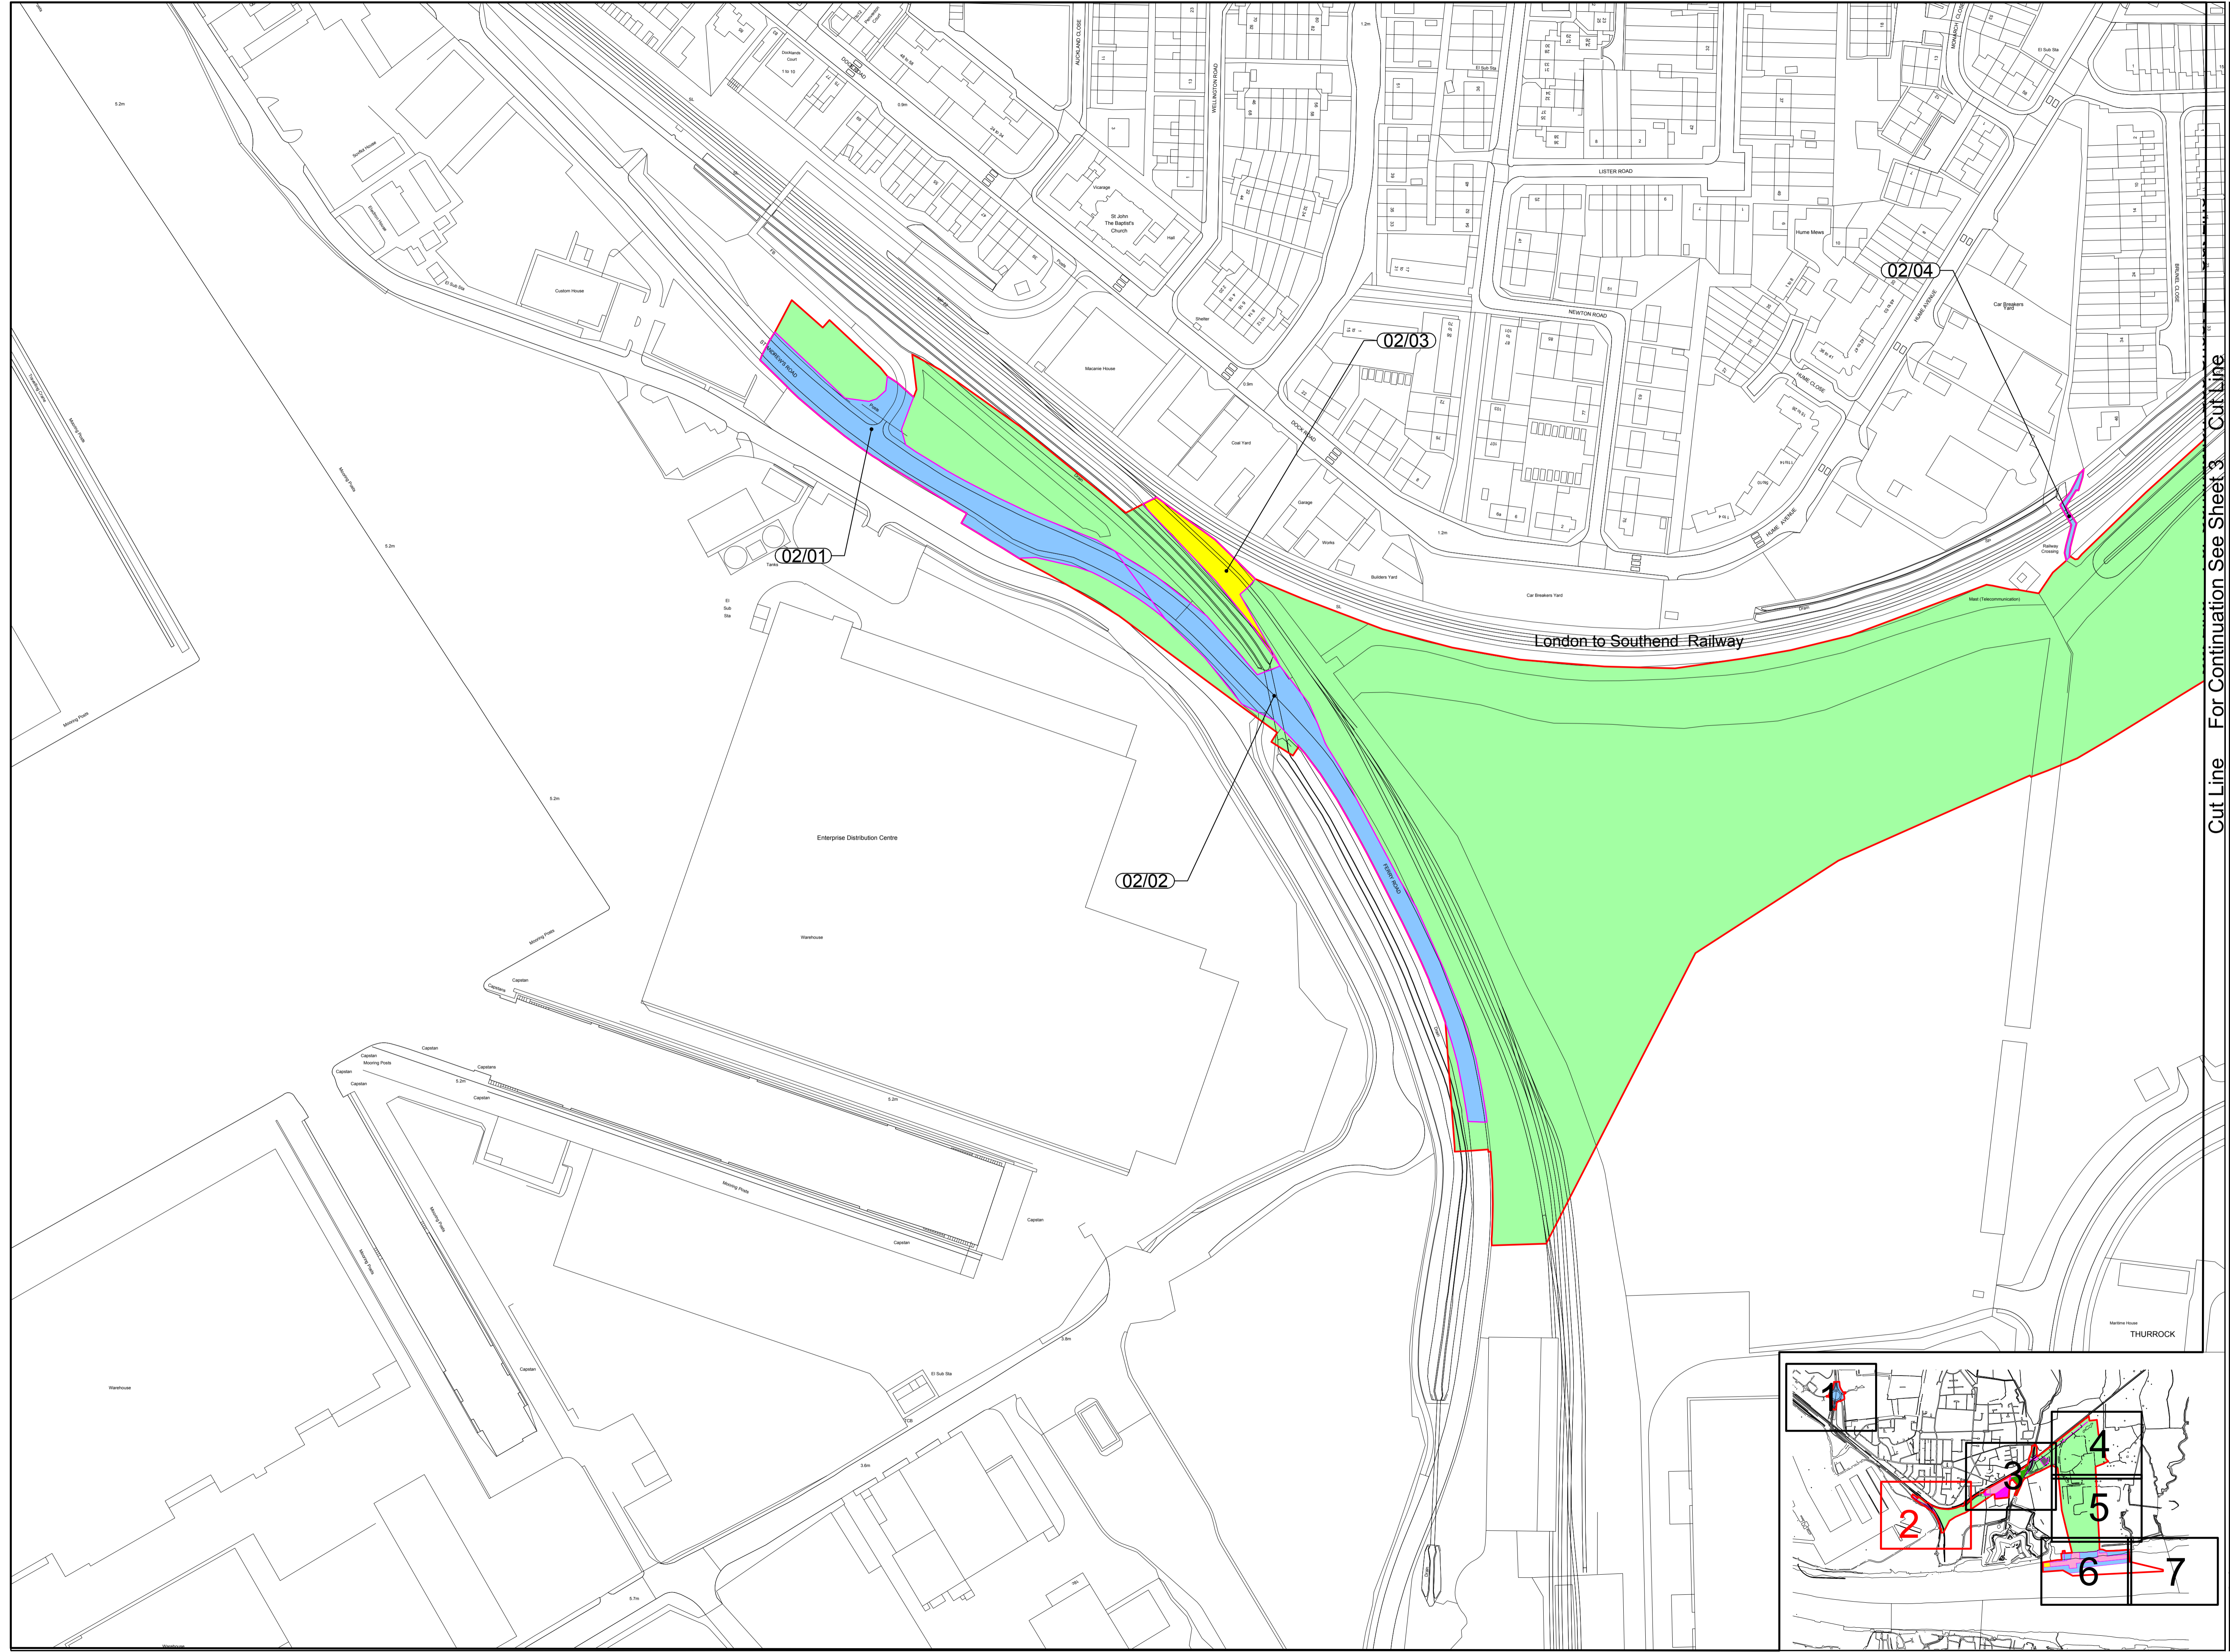

Cut Line For Continuation See Sheet 3

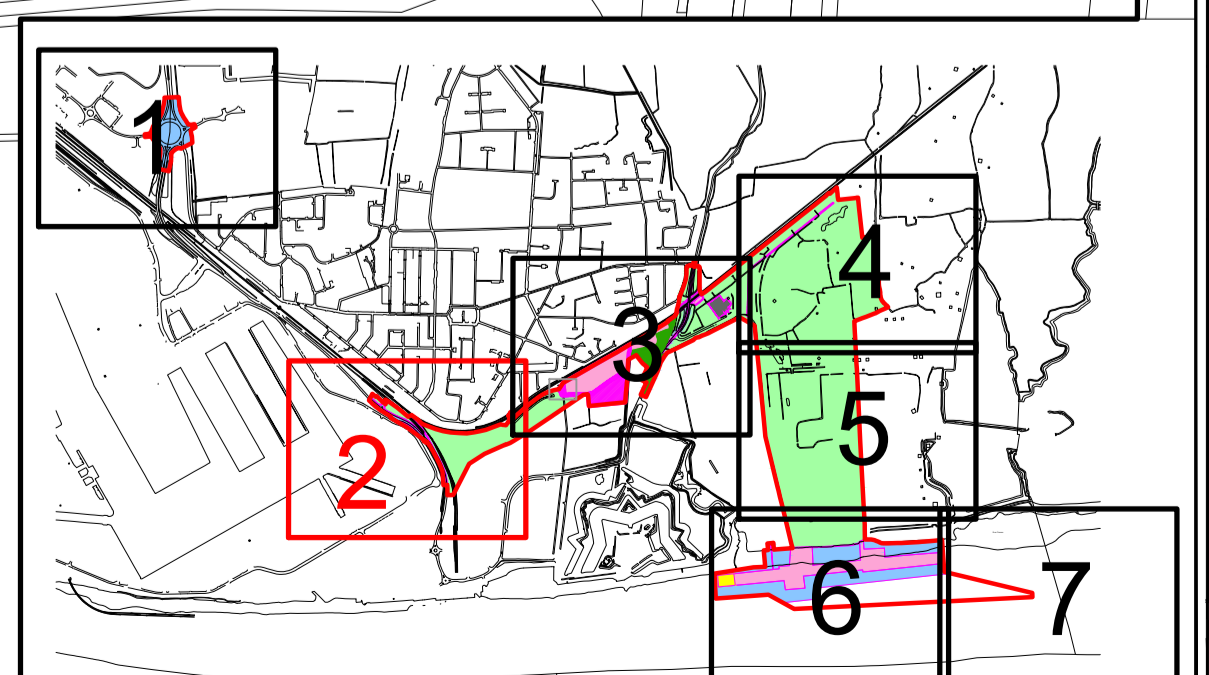

Document Reference Number
PoTLT/EX/127

Title:
Port of Tilbury (Expansion) Order 2017
Land Plans - Regulation 5(2)(i)
Sheet 2

Scale:
1:1250 @ A1

Dwg Ref: A:\CAD Team\Tilbury\CAD\DWG\Red Line Plan\Tilbury Port Red Line Plan R23.dwg


Plan Ref: Tilbury Port Red Line Plan_28.06.2018.pdf

© Crown copyright and database right 2015 Ordnance Survey 100000000. You are not permitted to copy, sub-license, distribute or sell any of the data in this plan in any form.

Date:	28.06.2018	Drawn by:	J.S.
Rev:	23	Checked:	P.G.

ardent
infrastructure and regeneration


Inset 1
Scale 1:500

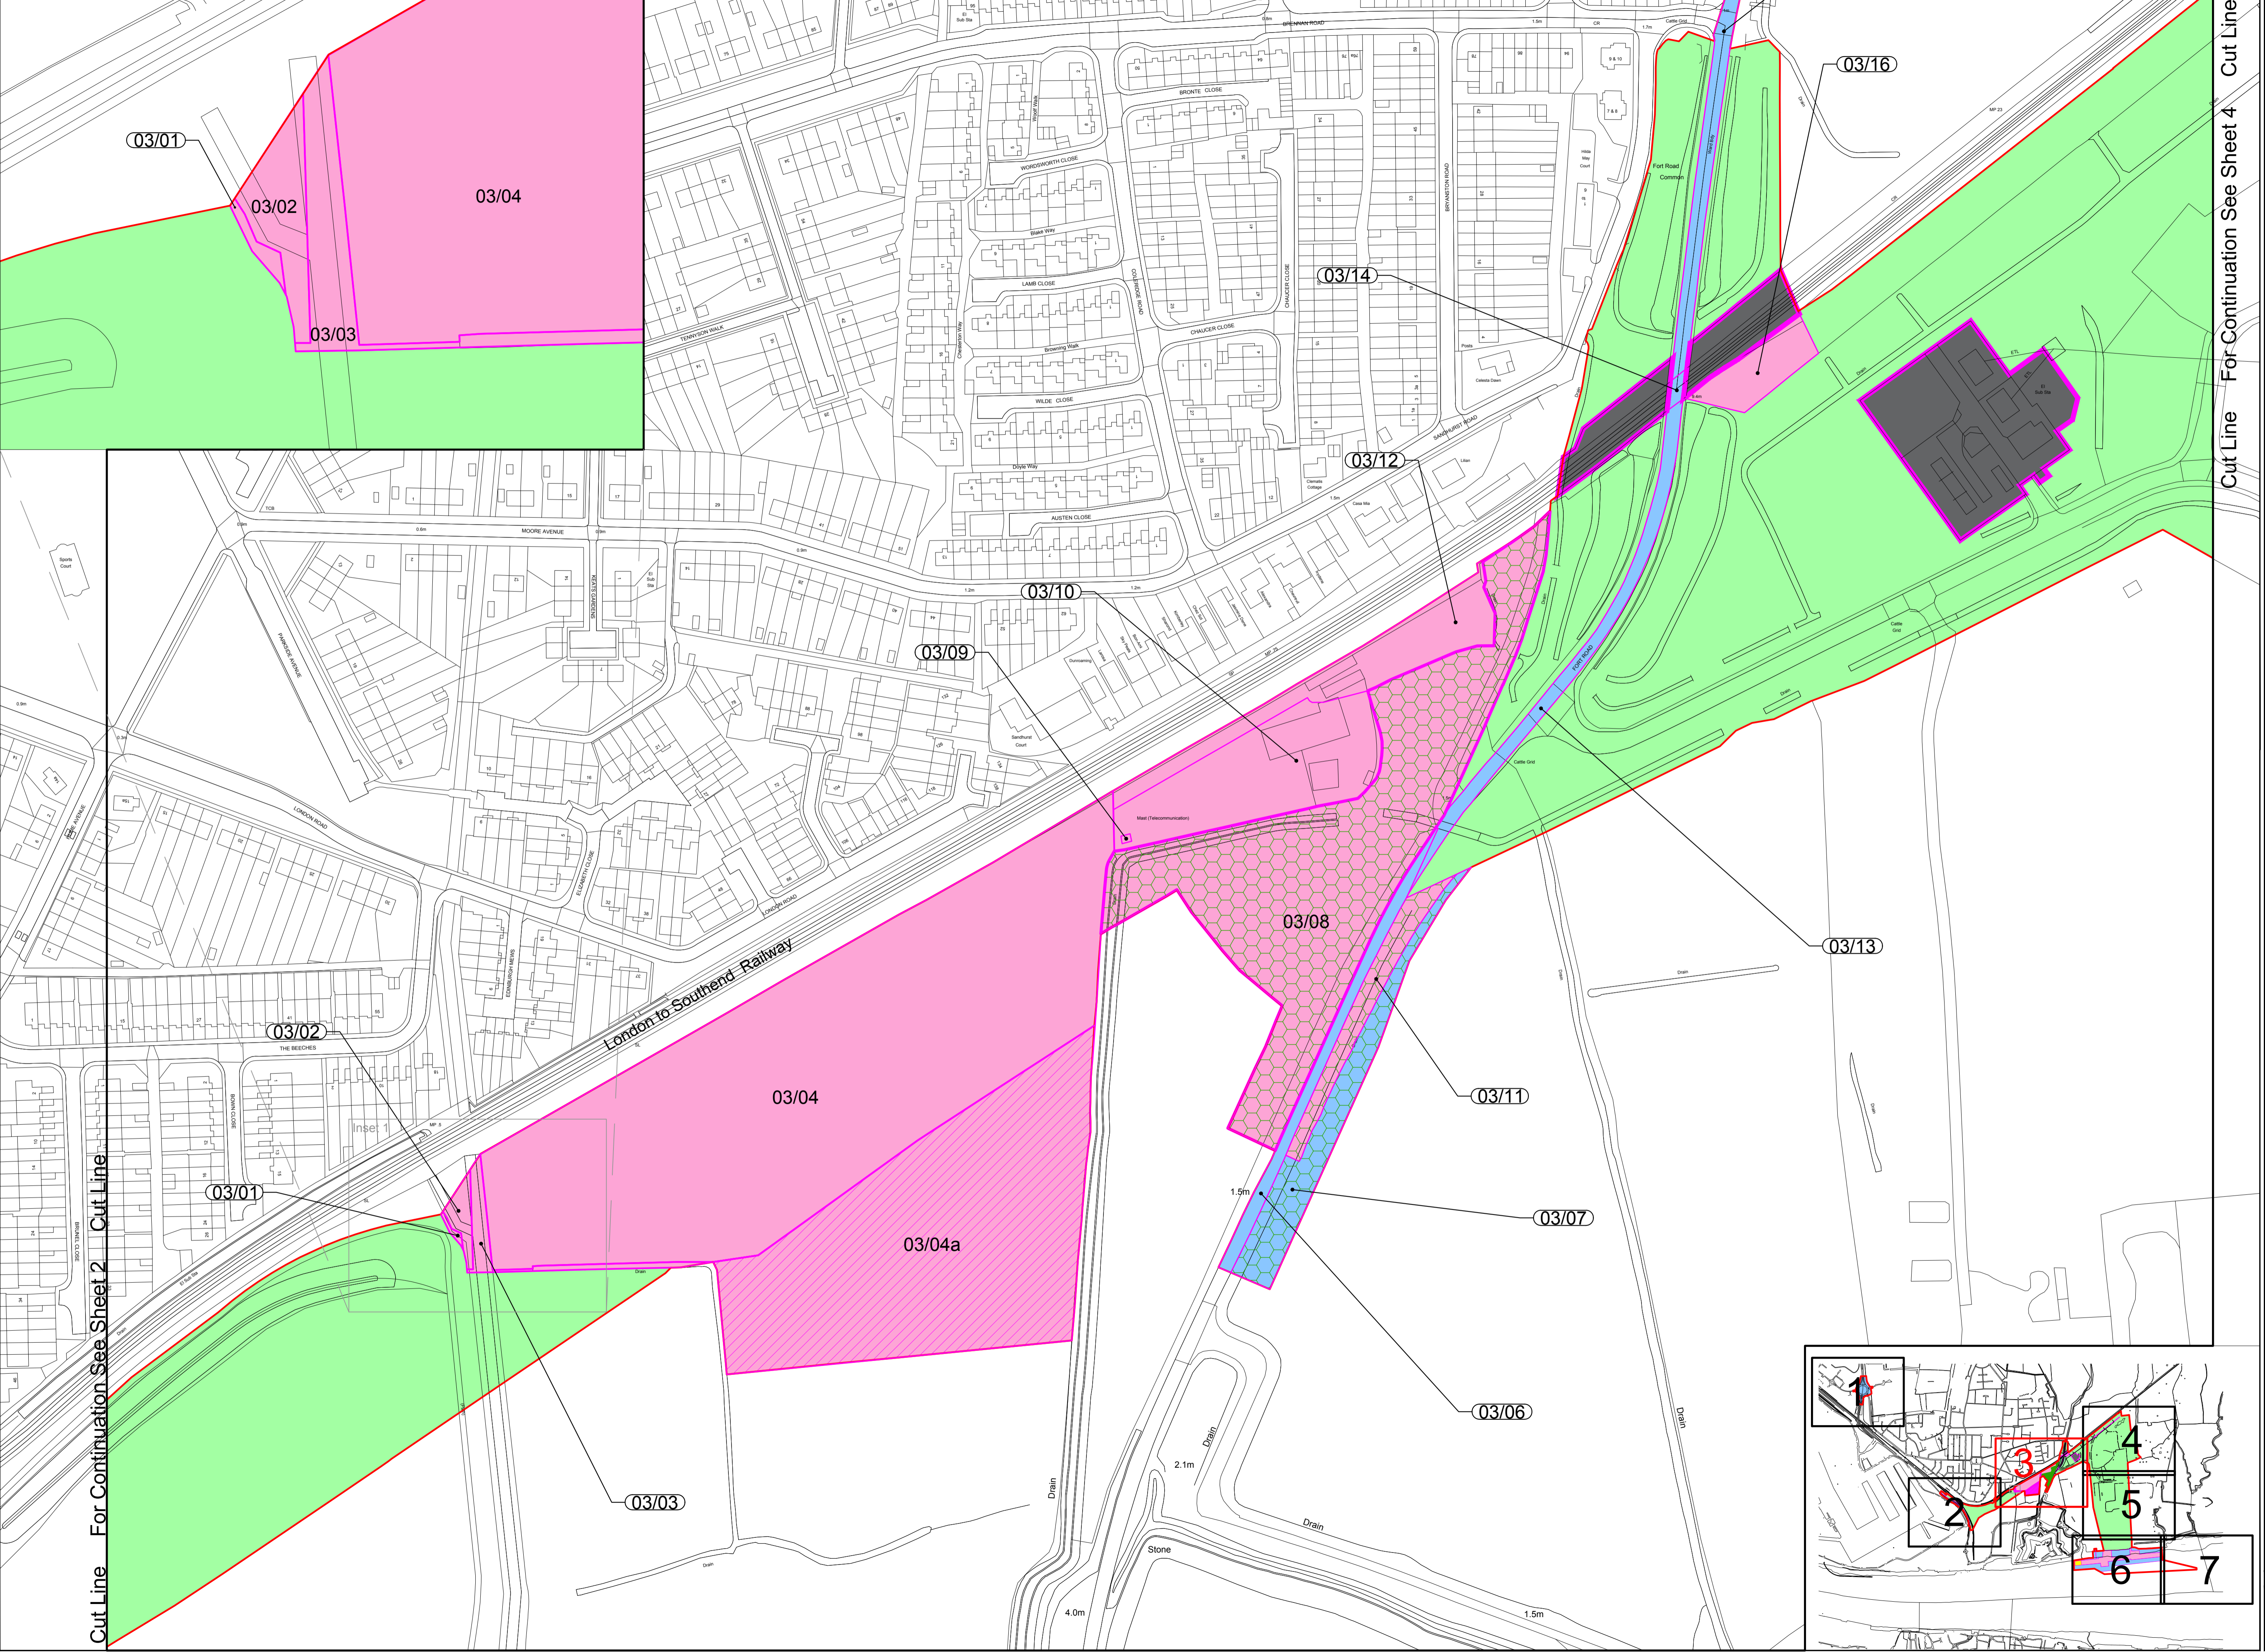

- Key:
- Order Limits
 - Land to be Acquired Permanently
 - Land to be Used Temporarily
 - Land owned by the Applicant and not included within the Book of Reference
 - Areas to be excluded from Order Limits
 - Special Category Land - Common Land
 - Special Category Land - Replacement Land

Cut Line For Continuation See Sheet 4

Cut Line For Continuation See Sheet 2

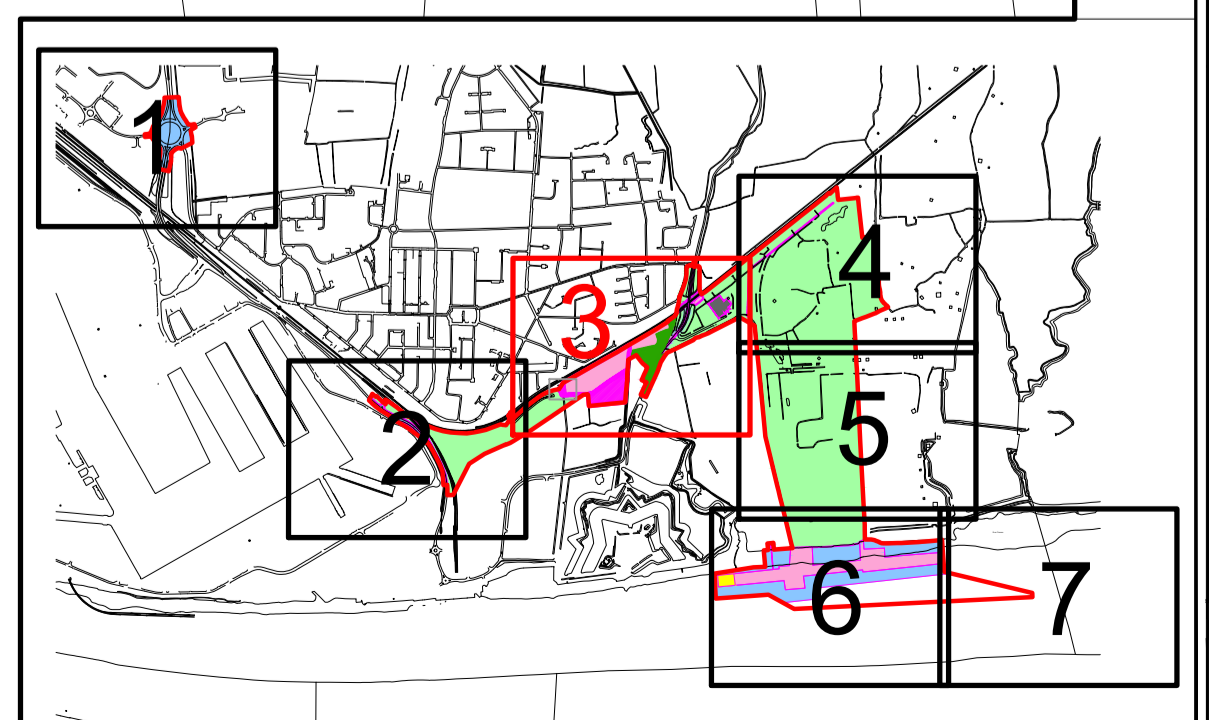

Document Reference Number
PoTLL/T/EX/127

Title: Port of Tilbury (Expansion) Order 2017
Land Plans - Regulation 5(2)(i)
Sheet 3

Scale: 1:1250 @ A1


Dwg Ref: N:\CAD Team\Tilbury\CAD\DWG\Red Line Plan\Tilbury Port Red Line Plan R23.dwg

Plan Ref: Tilbury Port Red Line Plan_28.06.2018.pdf

Date: 28.06.2018
Drawn by: J.S.
Rev: 23
Checked: P.G.




- Key:
- Order Limits
 - Land to be Acquired Permanently
 - Land to be Used Temporarily
 - Land owned by the Applicant and not included within the Book of Reference
 - Areas to be excluded from Order Limits
 - Extinguishment of Rights

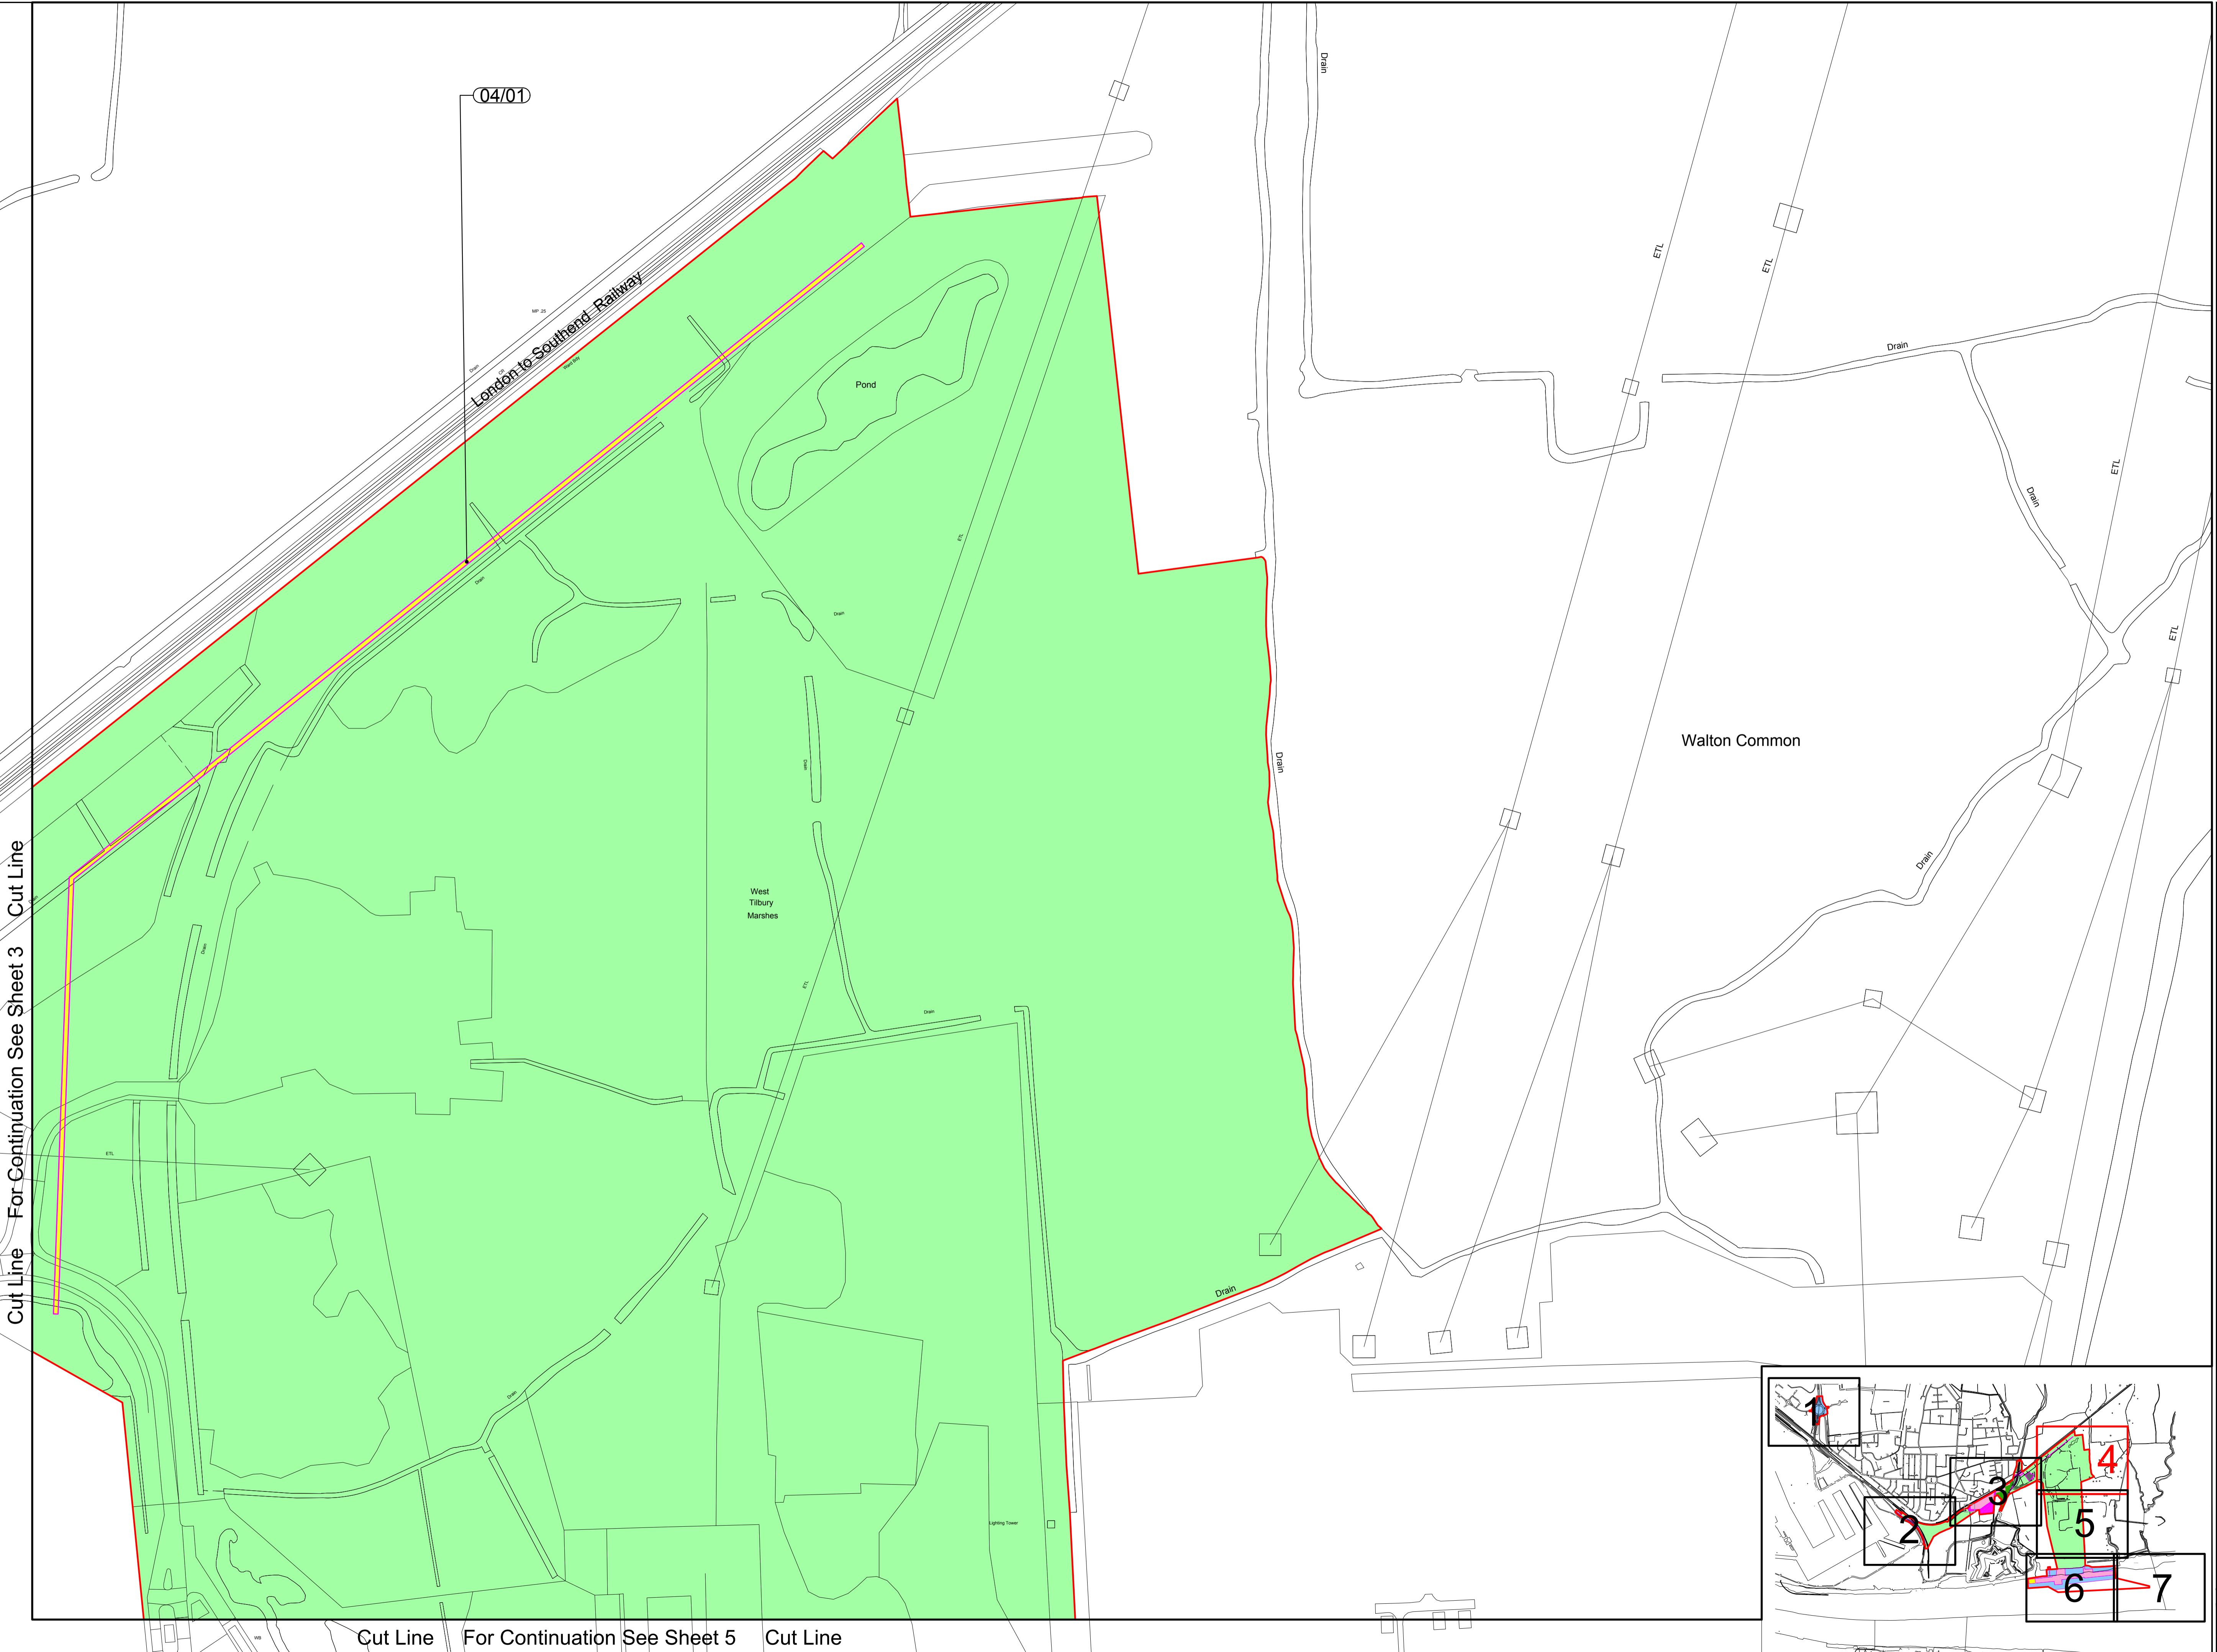

Cut Line For Continuation See Sheet 3 Cut Line

Cut Line For Continuation See Sheet 5 Cut Line

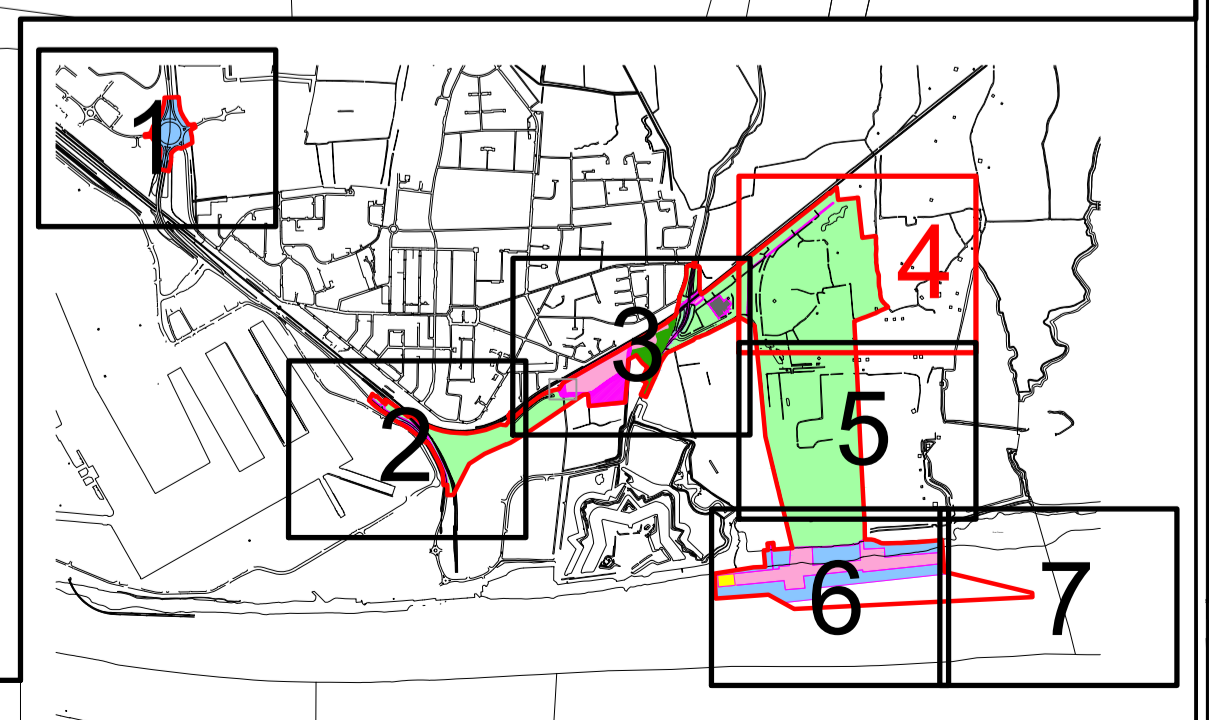

Document Reference Number
PoTLL/T2/EX/127

Title:
Port of Tilbury (Expansion) Order 2017
Land Plans - Regulation 5(2)(i)
Sheet 4

Scale: 1:1250 @ A1

Dwg Ref: A:\CAD Team\Tilbury\CAD\DWG\Red Line Plan\Tilbury Port Red Line Plan R23.dwg
Plan Ref: Tilbury Port Red Line Plan_28.06.2018.pdf

Date:	28.06.2018	Drawn by:	J.S.
Rev:	23	Checked:	P.G.




Cut Line For Continuation See Sheet 4 Cut Line

Cut Line For Continuation See Sheet 6 Cut Line

Tilbury Power Station

- Key:**
- Order Limits
 - Land to be Acquired Permanently
 - Land to be Used Temporarily
 - Land owned by the Applicant and not included within the Book of Reference
 - Areas to be excluded from Order Limits

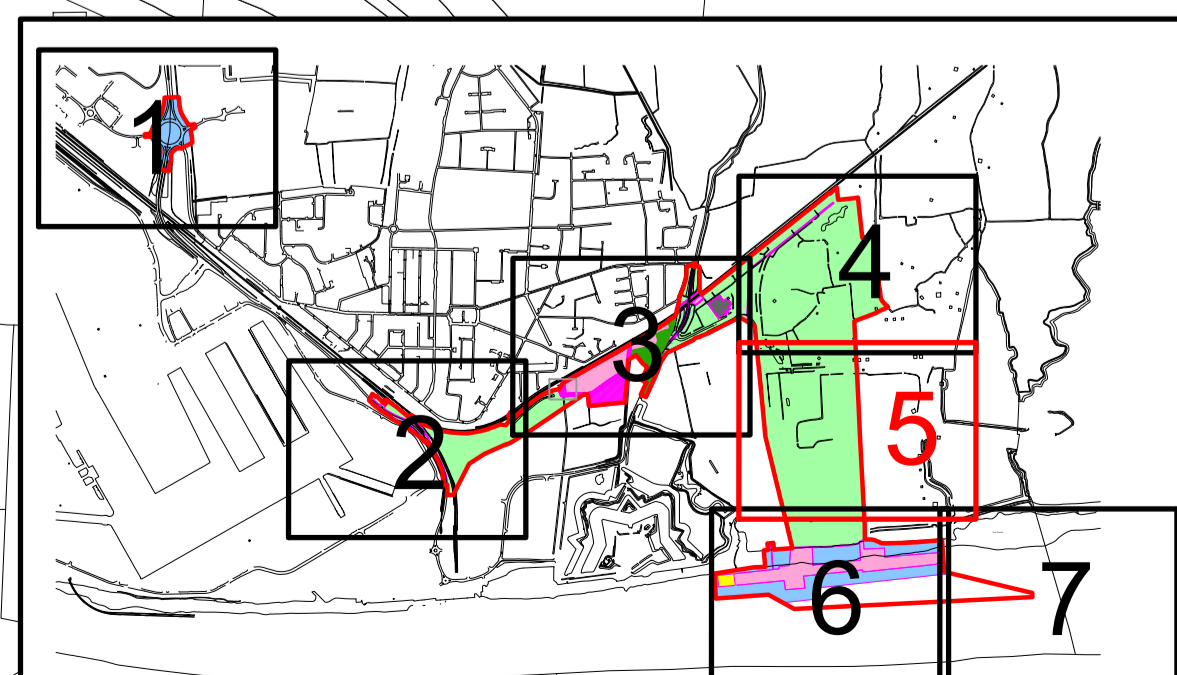

Document Reference Number
PoTLL/T2/EX/127

Title:
Port of Tilbury (Expansion) Order 2017
Land Plans - Regulation 5(2)(i)
Sheet 5


Scale:
1:1250 @ A1

Dwg Ref: A:\CAD Team\Tilbury\CAD\DWG\Red Line Plan\Tilbury Port Red Line Plan R23.dwg
Plan Ref: Tilbury Port Red Line Plan_28.06.2018.pdf


© Crown copyright and database right 2015 Ordnance Survey 100049001. You are not permitted to copy, sub-license, distribute or use any of the data in this plan in any form.

Date: 28.06.2018	Drawn by: J.S.
Rev: 23	Checked: P.G.



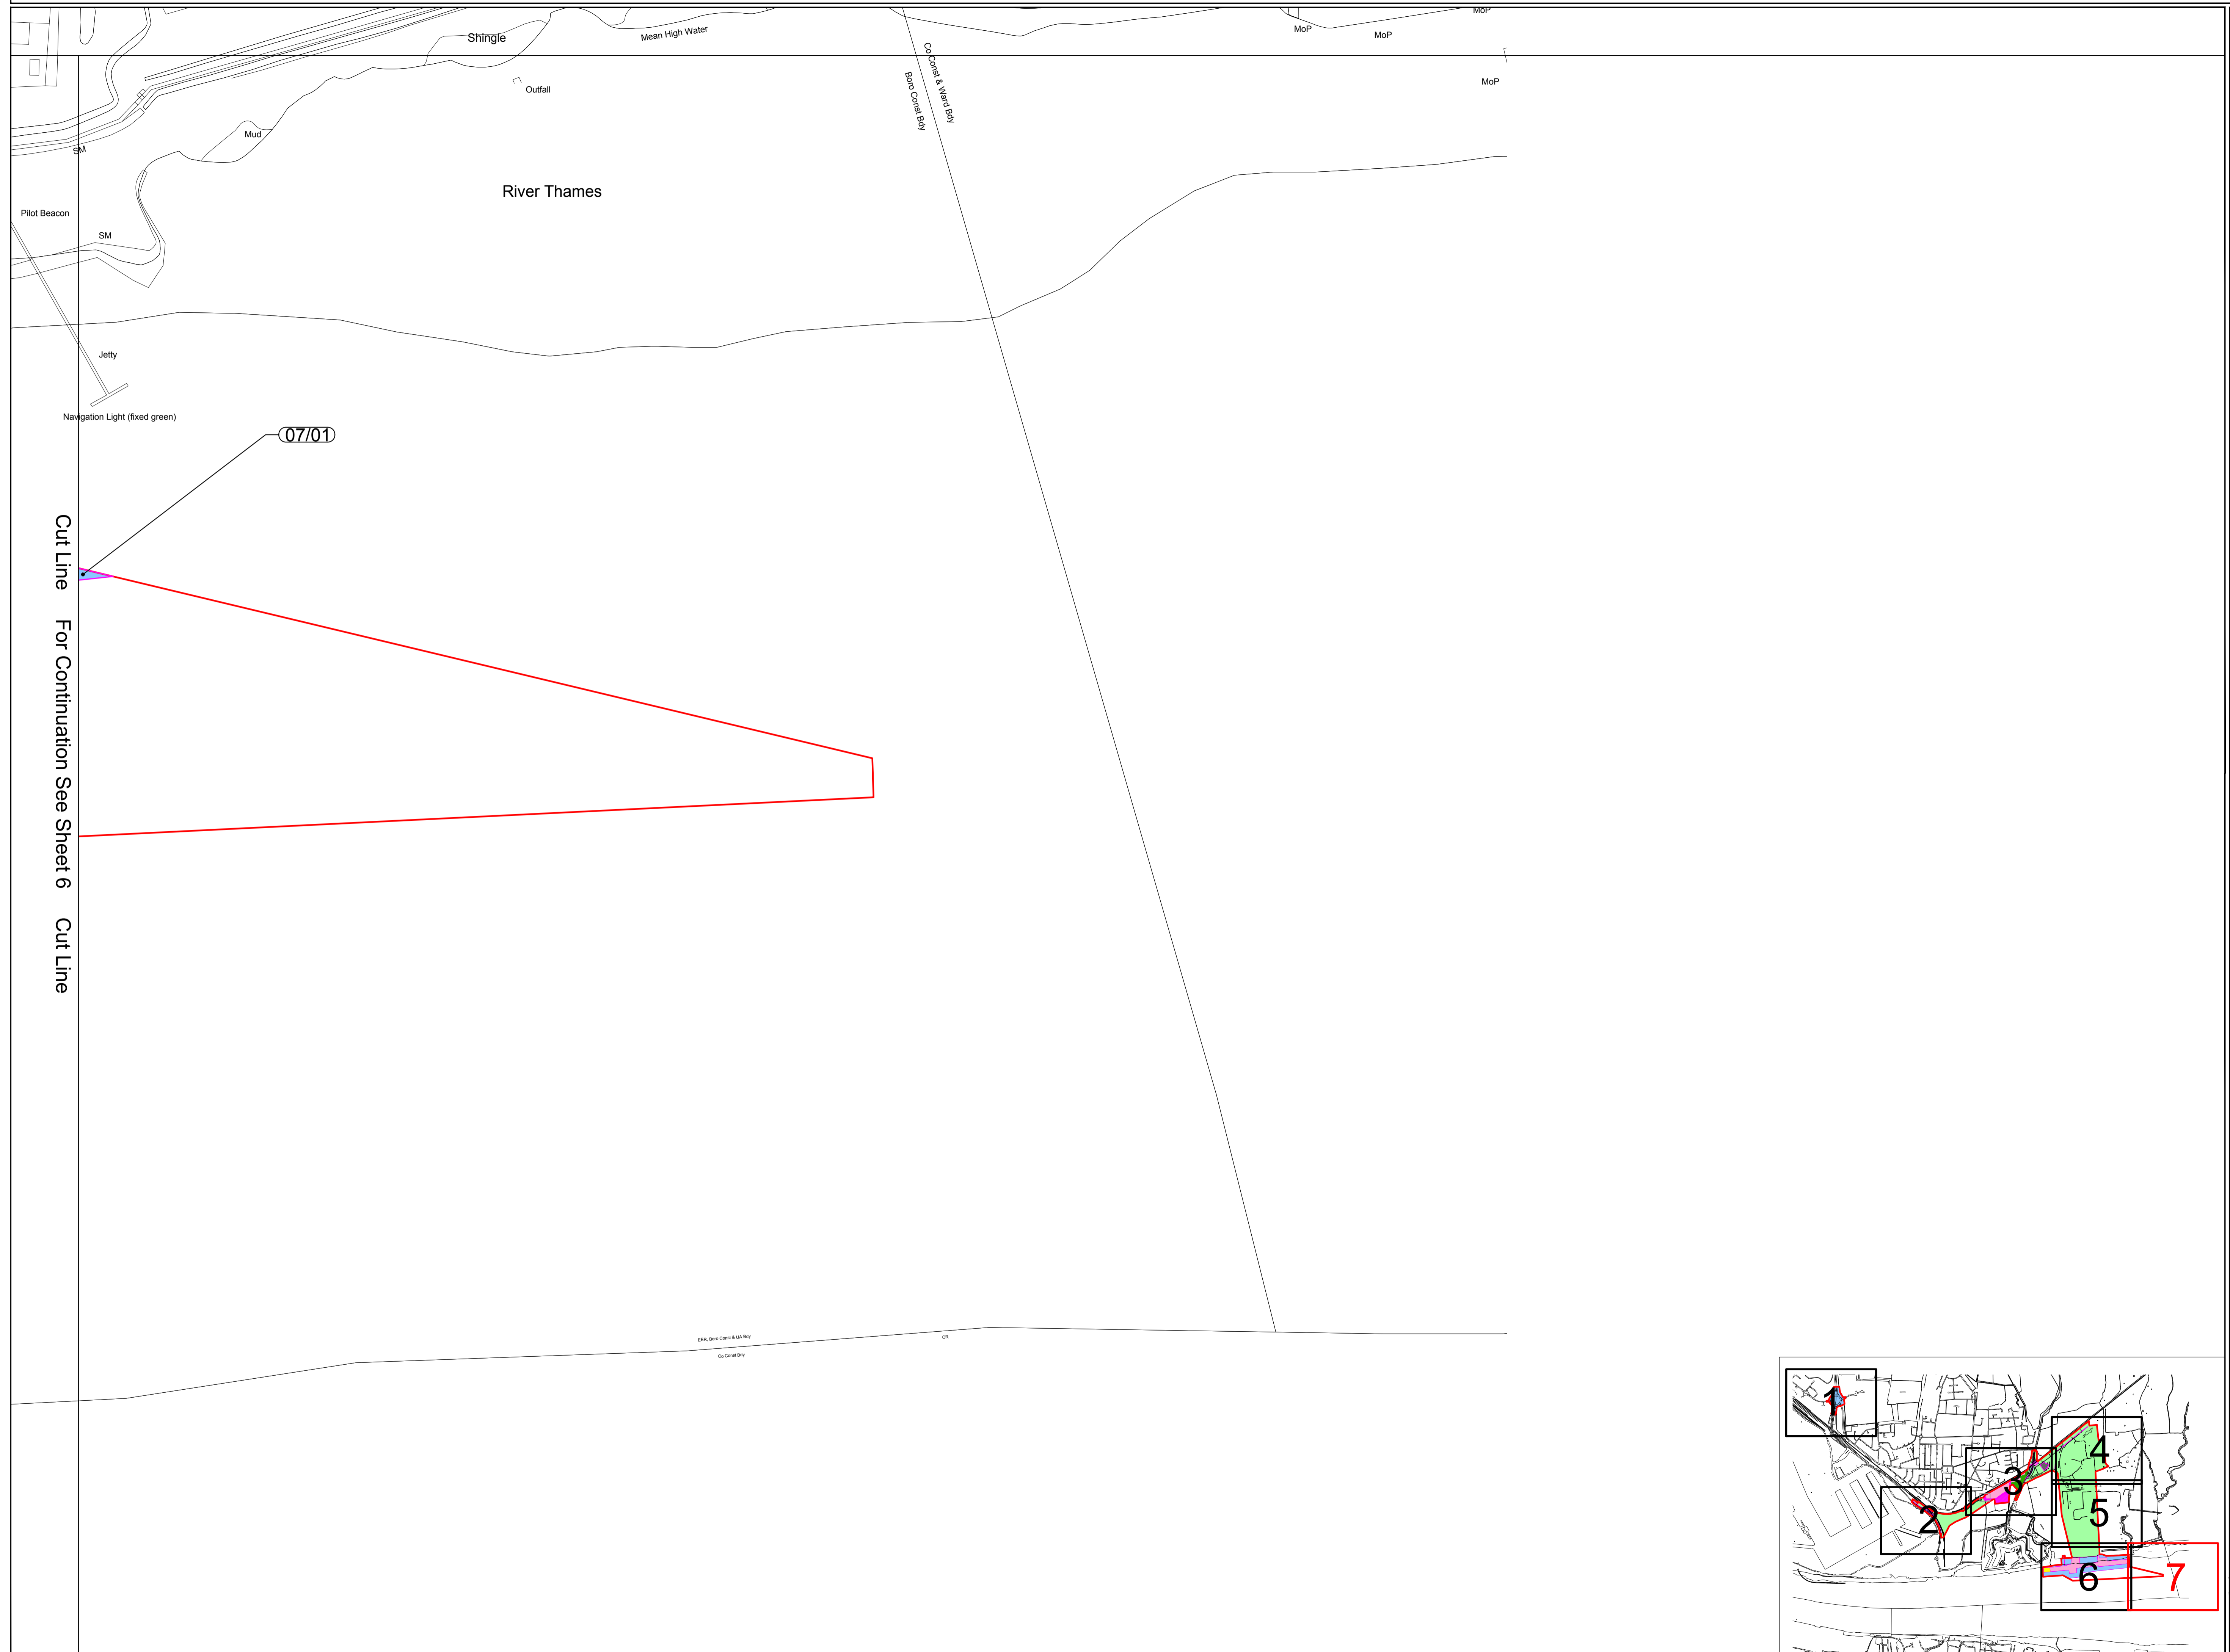

- Key:
- Order Limits
 - Land to be Acquired Permanently
 - Land to be Used Temporarily
 - Land owned by the Applicant and not included within the Book of Reference
 - Areas to be excluded from Order Limits

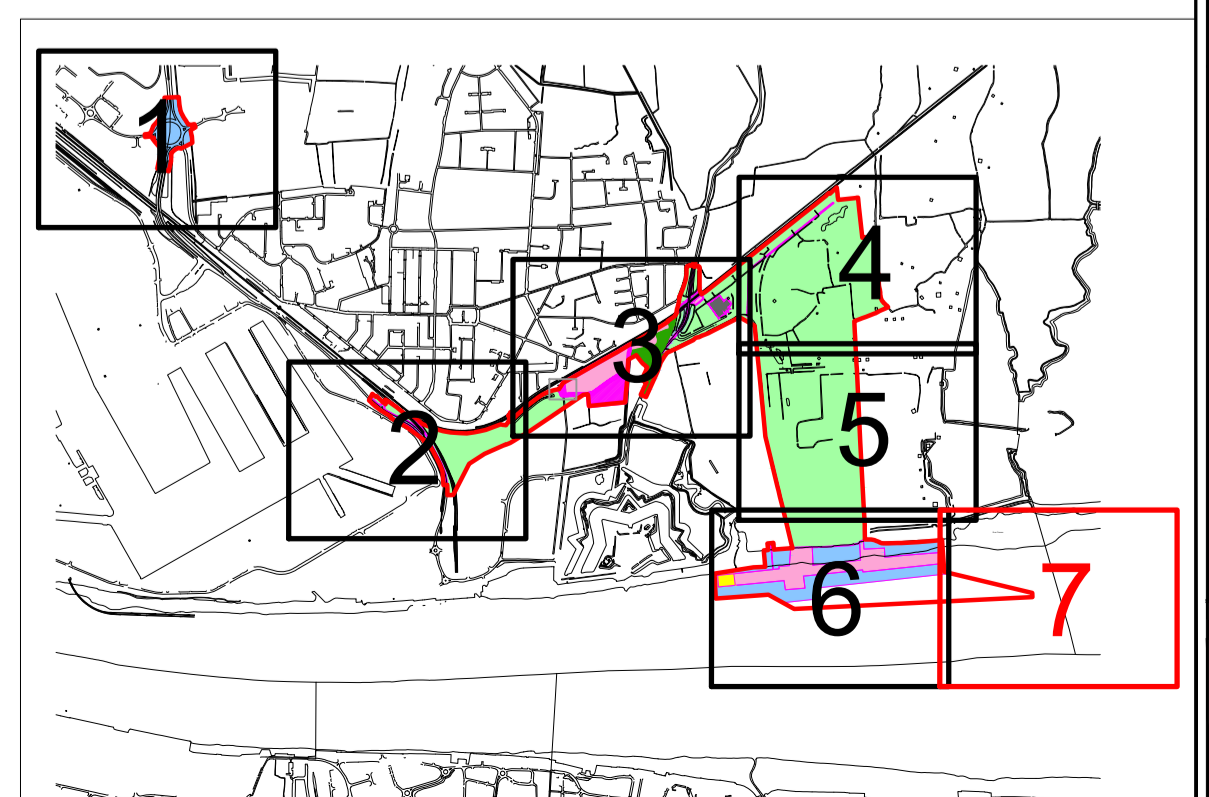

Document Reference Number
PoTLL/T2/EX/127

Title:
Port of Tilbury (Expansion) Order 2017
Land Plans - Regulation 5(2)(i)
Sheet 7

Scale: 1:1250 @ A1

Dwg Ref: N:\CAD Team\Tilbury\CAD\DWG\Red Line Plan\Tilbury Port Red Line Plan R23.dwg

Plan Ref: Tilbury Port Red Line Plan_28.06.2018.pdf

© Crown copyright and database right 2015 Ordnance Survey 100049001. You are not permitted to copy, sub-license, distribute or sell any of the data in this product in any form.

N	Date: 28.06.2018	Drawn by: J.S.
	Rev: 23	Checked: P.G.

