



APPENDIX UES16-1

PLAN ON PROXIMITY OF PILING TO NORTH KILLINGHOLME PITS SSSI (DRAWING NO. AME-0102- 00123)

ABLE MARINE ENERGY PARK
(Material Change 2 – TR030006)

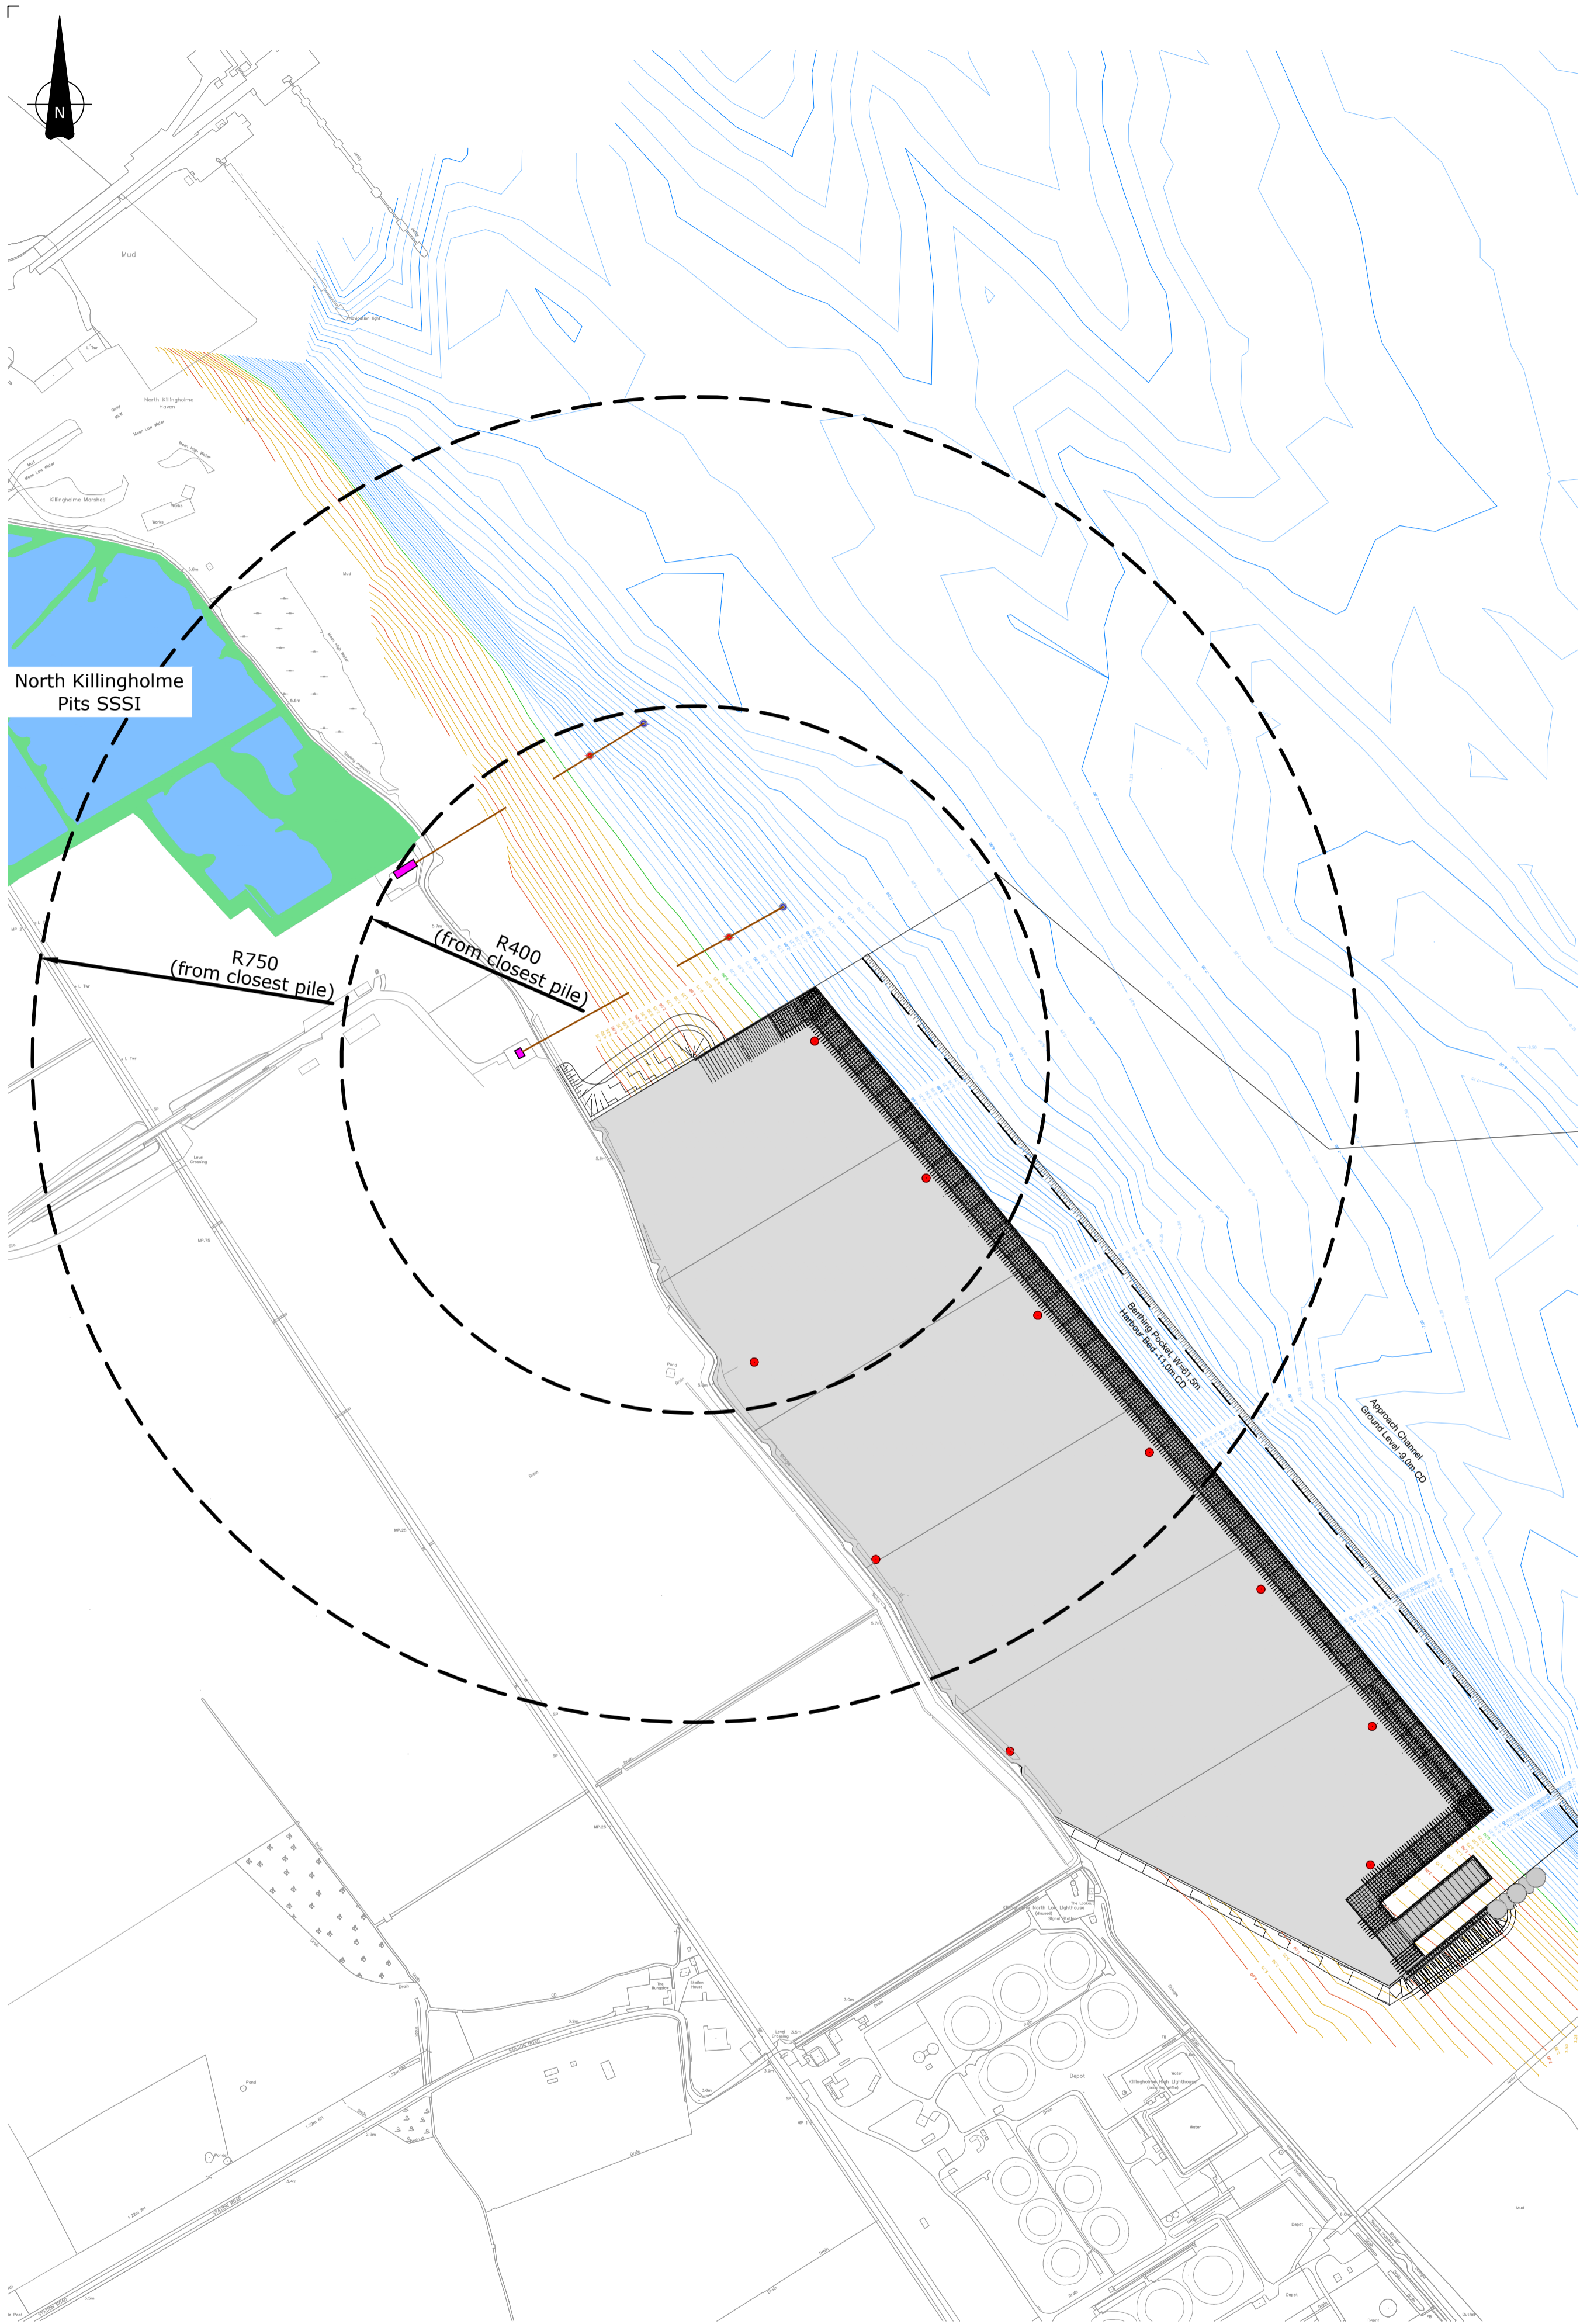

Consented Quay Design
Scale 1:5000

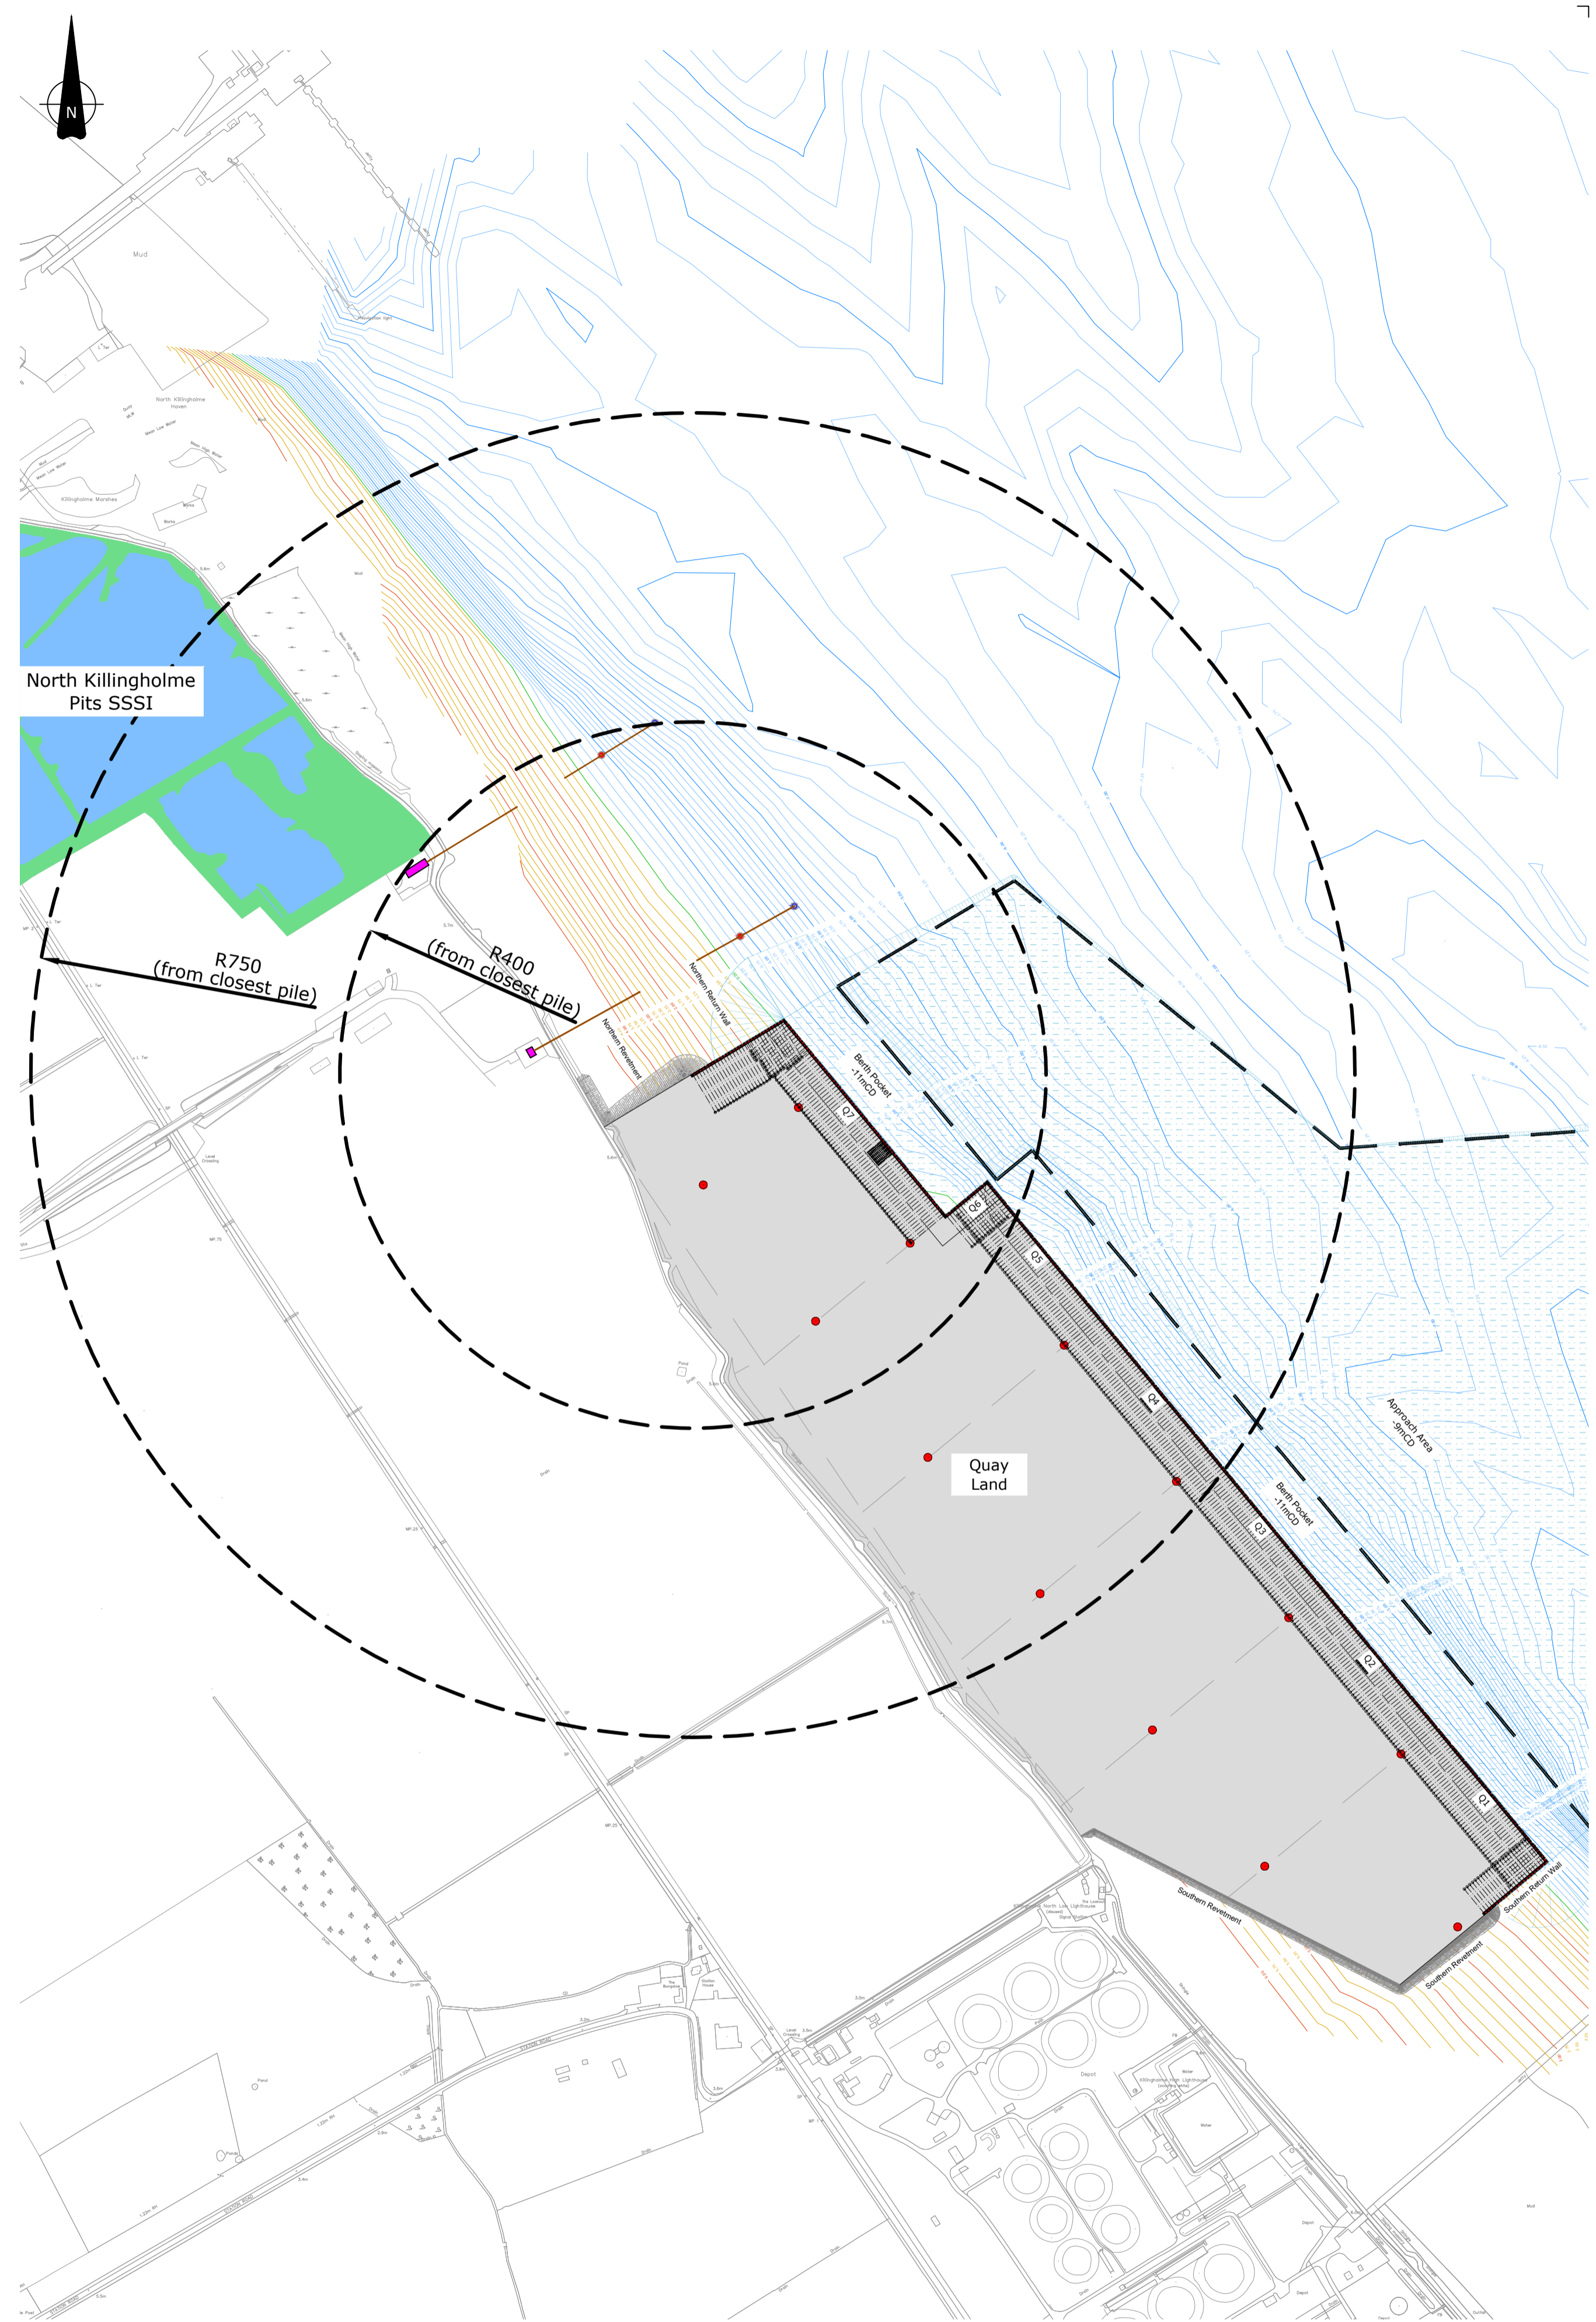

Proposed Quay Design
Scale 1:5000

- Key & Notes
- Notes**
1. Do not scale from this drawing. If in doubt - Ask.
 2. All dimensions are in metres (m) unless noted otherwise.
 3. All levels are in metres (m) above Ordnance Datum (mAOD) unless noted otherwise.
- Indicative Lighting Columns (50m)
 - Exist. Cooling Water Intake
 - Exist. Cooling Water Outfall

Rev.	Date	Issued for Information	Comments	EDA	AC	RE
A	13/04/2021			DM	DNK	APP

ABLE UK Limited
ABLE House
Bilingham Reach Industrial Estate
Teesdale, TS22 3JY
United Kingdom
Tel: +44(0)1642 806880
Fax: +44(0)1642 656555

Project: **ABLE Marine Energy Park**
Client: **ABLE UK Limited**
Drawing Title: **Plan on Proximity of Piling to North Killingholme Pits SSSI**

FOR INFORMATION

Scale:	Drawn By:	Checked By:	Approved By:
1:2500@A1	D Almeida	R Crum	R Crum
Date:	23/03/2021	13/04/2021	13/04/2021
Drawing No:	AME-002-00123	Revision:	A

