

# IMMINGHAM EASTERN RO-RO TERMINAL




Environmental Statement: Volume 2  
Figures: Chapter 3: Details of Project Construction and Operation  
Document Reference: 8.3.3

APFP Regulations 2009 – Regulation 5(2)(a) and 5(2)(e)  
PINS Reference – TR030007

February 2023

## Figure

8.3.3      Figure 3.1      Demolition works associated with Immingham Eastern  
Ro-Ro Terminal

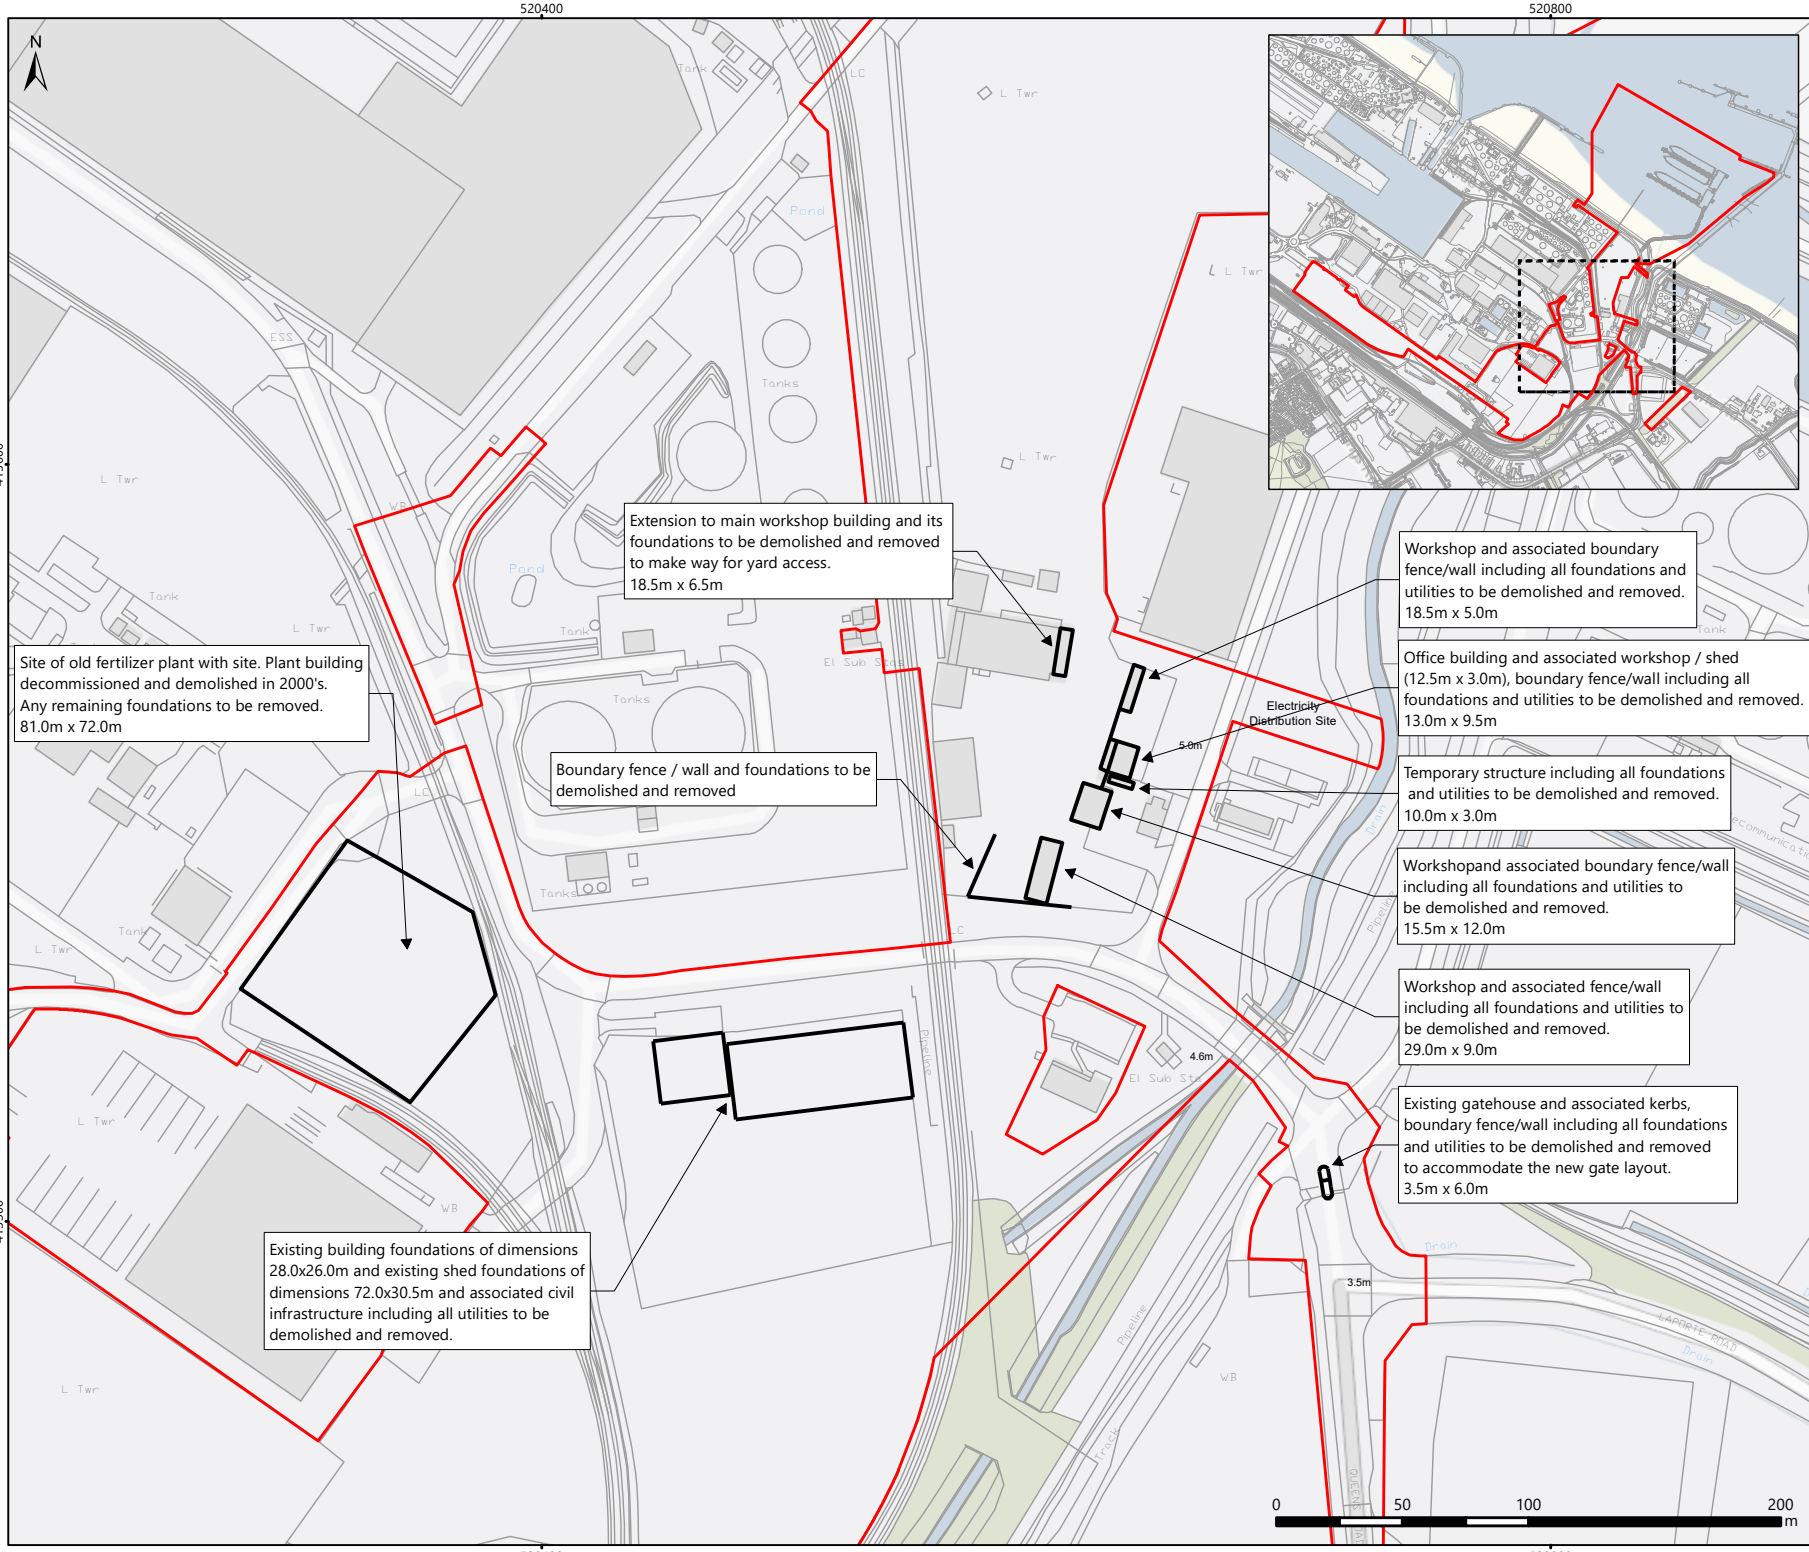

© ABPmer, All rights reserved, 2023.  
 Contains OS data © Crown Copyright and database right 2020. © Crown copyright and database rights 2023.  
 Ordnance Survey 0100031673.

Date	By	QA
09/02/2023	OJR	CRO
<b>Projection</b>	British National Grid	
<b>Scale (A4)</b>	1:3,000	
<b>Project no.</b>	5035	

Fig3.1\_Demolition\_Works\_A4.mxd

**IMMINGHAM EASTERN  
RO-RO TERMINAL**

**DEMOLITION WORKS ASSOCIATED WITH  
IMMINGHAM EASTERN RO-RO TERMINAL**

**Figure 3.1**