

IMMINGHAM EASTERN RO-RO TERMINAL



General Arrangement Plans

Document 2.5

APFP Regulations 2009 – Regulation 5(2)(o),(k)

PINS Reference – TR030007



November 2023

Document Information


Document Information	
Project	Immingham Eastern Ro-Ro Terminal
Document title	General Arrangement Plans
Commissioned by	Associated British Ports
Document ref	2.5
APFP Regs	5(2)(o),(k)
Prepared by	ABP Project Team


Date	Version	Revision Details
02/2023	01 Submission	N/A
11/2023	02 Changes Application	Changes Application

\\ukfsp02\maritime\PROJECTS\Ports\VT\B2429400-ABP-Project\Sugar\1100-Design-Engineering\1102-Drawings\01-Preliminary\02-DCO-Drawings\B2429400-JAC-00-ZZ-DR-ZZ-0201-P05.dwg - 24/11/2023 14:29:47 - 0201 - HodgeT

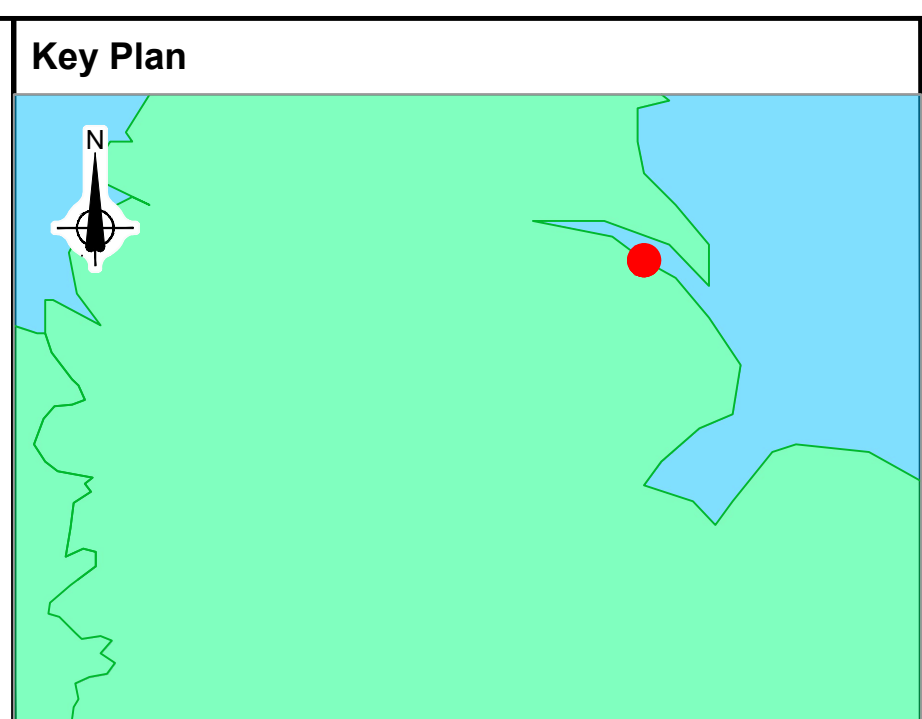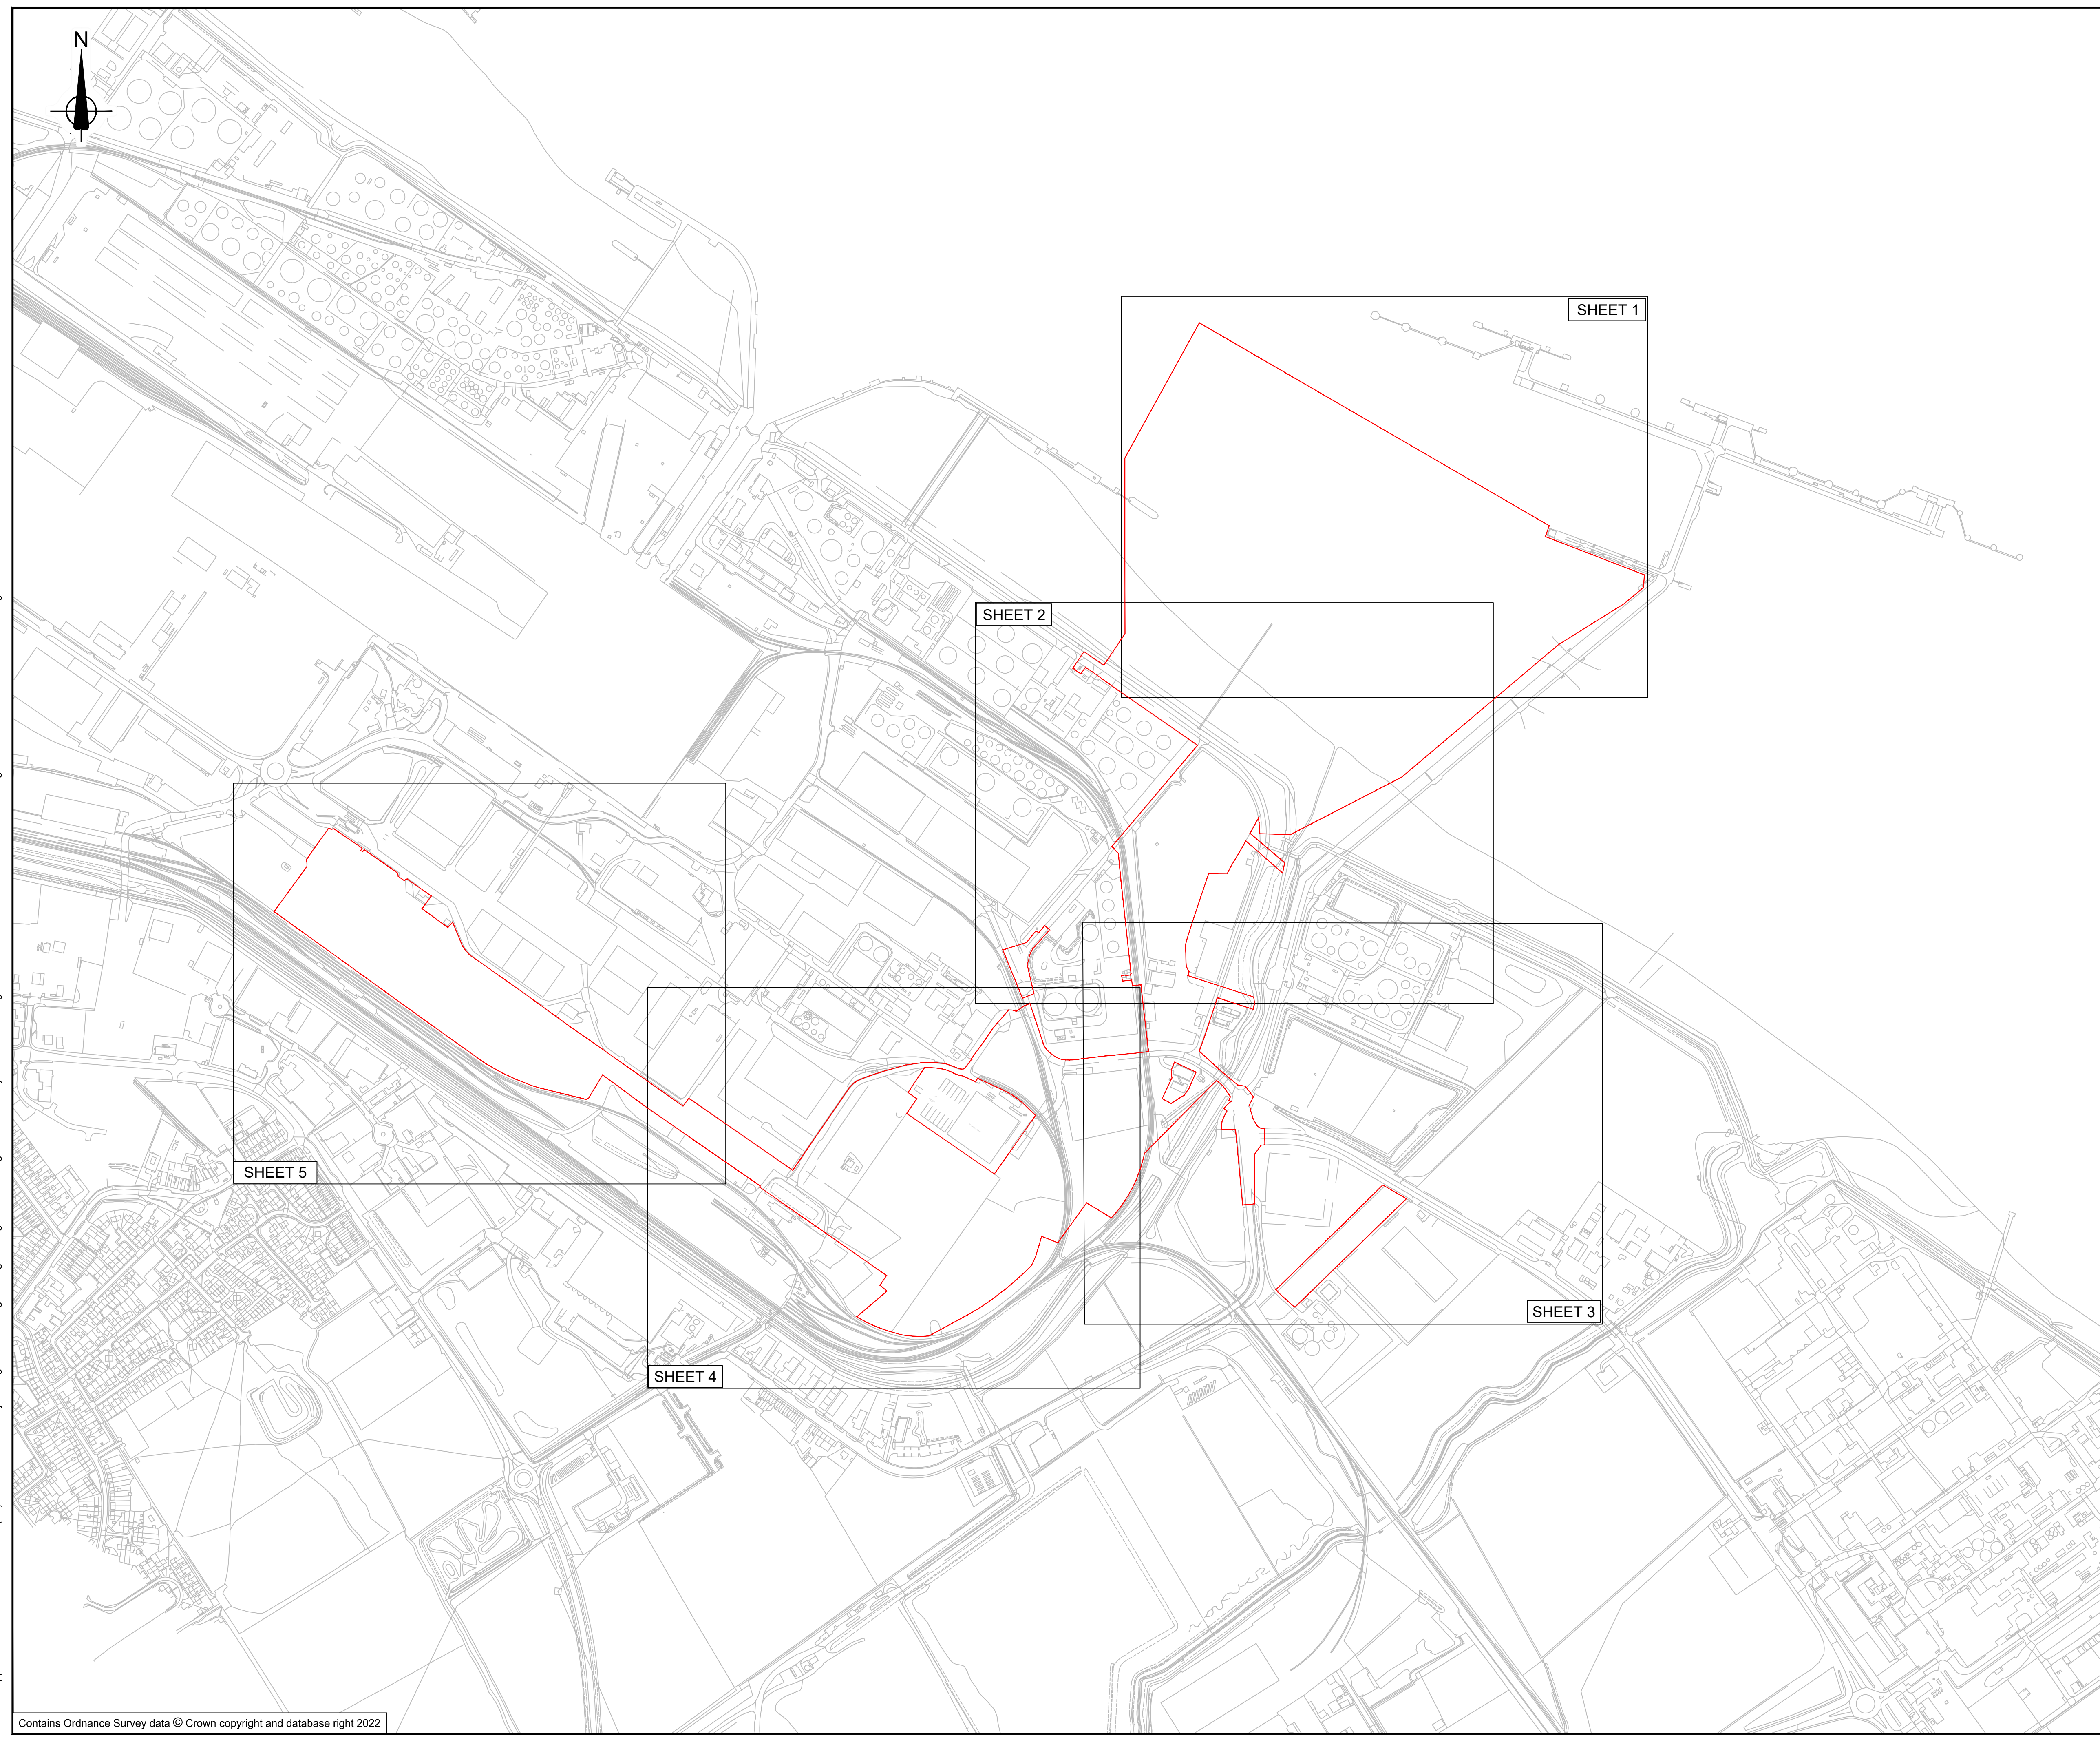

General Notes:
 1. This plan should be read alongside other plans and documents in the Development Consent Order application.

Legend
 Order limits

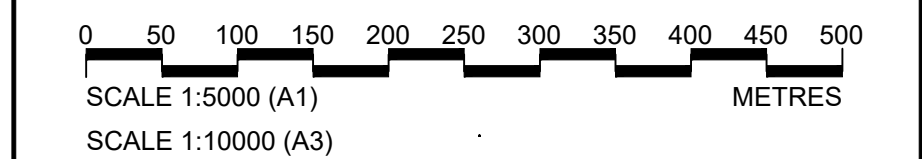

Rev	Rev. Date	Purpose of revision	Orig	Check	Rev	Aprv
P05	November 2023	Changes Application Version	TH	RH	RH	CN
P04	October 2023	For Consultation	AE	RH	RH	CN
P03	August 2023	Client review	DT	ID	RH	CN
P02	February 2023	Submission Version	BHW	RH	RH	CN
P01	January 2023	Submission Version	BHW	RH	RH	CN

Jacobs
 95 Bothwell St, Glasgow, G2 7HX
 Tel:+44(0)141 243 8000 Fax:+44(0)141 226 3109
 www.jacobs.com

Client


Project
 IMMINGHAM EASTERN
 RO-RO TERMINAL

Drawing title
 GENERAL ARRANGEMENT
 KEY PLAN
 REGULATION 5(2)(o) & 5(2)(k)

Drawing status
 CHANGES APPLICATION VERSION **S4**


Scale
 1:5000 @ A1

Jacobs No.
 B2429400

Client No.
 P05


Drawing number
B2429400-JAC-00-ZZ-DR-ZZ-0201

© Copyright 2022 Jacobs U.K. Limited. The concepts and information contained in this document are the property of Jacobs. Use or copying of this document in whole or in part without the written permission of Jacobs constitutes an infringement of copyright. Limitation: This drawing has been prepared on behalf of, and for the exclusive use of, the Client, and is subject to, and issued in accordance with, the provisions of the contract between Jacobs and the Client. Jacobs accepts no liability or responsibility whatsoever for, or in respect of, any use of, or reliance upon, this drawing by any third party.

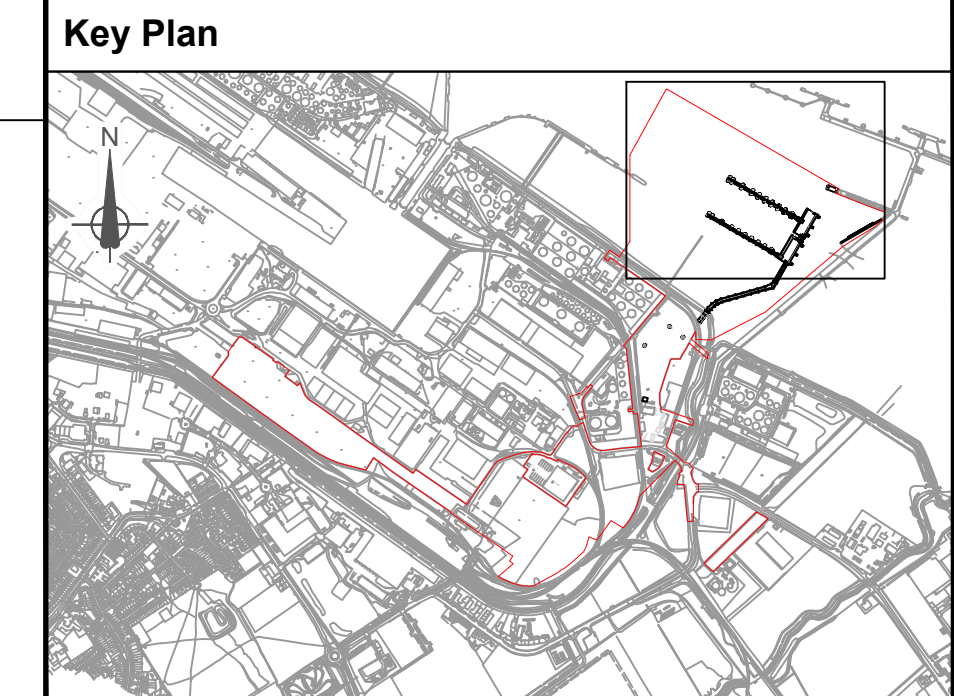

- General Notes:**
1. This plan should be read alongside other plans and documents in the Development Consent Order application.
 2. Design, size and location of each element of the scheme shown here for illustrative purposes only.
 3. Location of parking and storage shown here for illustrative purpose only and do not indicate any minimum or maximum capacity.

- Legend**
- Order Limits
 - Existing above ground pipes
 - Existing sea wall
 - Marine infrastructure
 - Lighting columns (Single head indicated, but can vary)

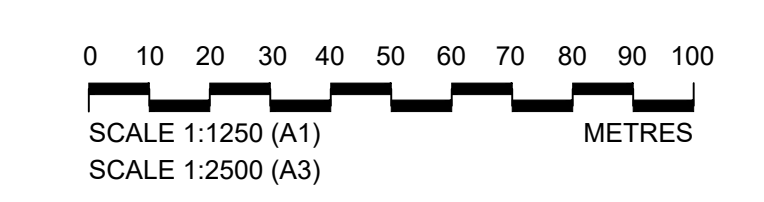

P05	November 2023	Changes Application Version	TH	RH	RH	CN
P04	October 2023	For Consultation	AE	RH	RH	CN
P03	August 2023	Client Review	DT	ID	RH	CN
P02	February 2023	Submission Version	BHW	RH	RH	CN
P01	January 2023	Submission Version	BHW	RH	RH	CN
Rev	Rev. Date	Purpose of revision	Orig	Check	Rev	Aprv

Jacobs
 95 Bothwell St, Glasgow, G2 7HX
 Tel: +44(0)141 243 8000 Fax: +44(0)141 226 3109
 www.jacobs.com

Client
ABP ASSOCIATED BRITISH PORTS

Project
 IMMINGHAM EASTERN RO-RO TERMINAL

Drawing title
GENERAL ARRANGEMENT PLANS RO-RO BERTHS & PROTECTION REGULATION 5(2)(o) & 5(2)(k) SHEET 1 OF 5


Drawing status	CHANGES APPLICATION VERSION	Suitability	S4
Scale	1:1250 @ A1		
Jacobs No.	B2429400	Rev	P05
Client No.			

Drawing number
B2429400-JAC-00-ZZ-DR-ZZ-0202



© Copyright 2022 Jacobs U.K. Limited. The concepts and information contained in this document are the property of Jacobs. Use or copying of this document in whole or in part without the written permission of Jacobs constitutes an infringement of copyright. Limitation: This drawing has been prepared on behalf of, and for the exclusive use of, Jacobs' Client, and is subject to, and issued in accordance with, the provisions of the contract between Jacobs and the Client. Jacobs accepts no liability or responsibility whatsoever for, or in respect of, any use of, or reliance upon, this drawing by any third party.

\\ukfsp02\maritime\PROJECTS\Ports\VT\B2429400-ABP-Project\Sugar\1102-Design & Engineering\1102-Drawings\01-Preliminary\02-DCO Drawings\B2429400-JAC-00-ZZ-DR-ZZ-0202 to 0203_P05.dwg - 24/11/2023 15:32:48 - 0202 - HodgeT

Contains Ordnance Survey data © Crown copyright and database right 2021

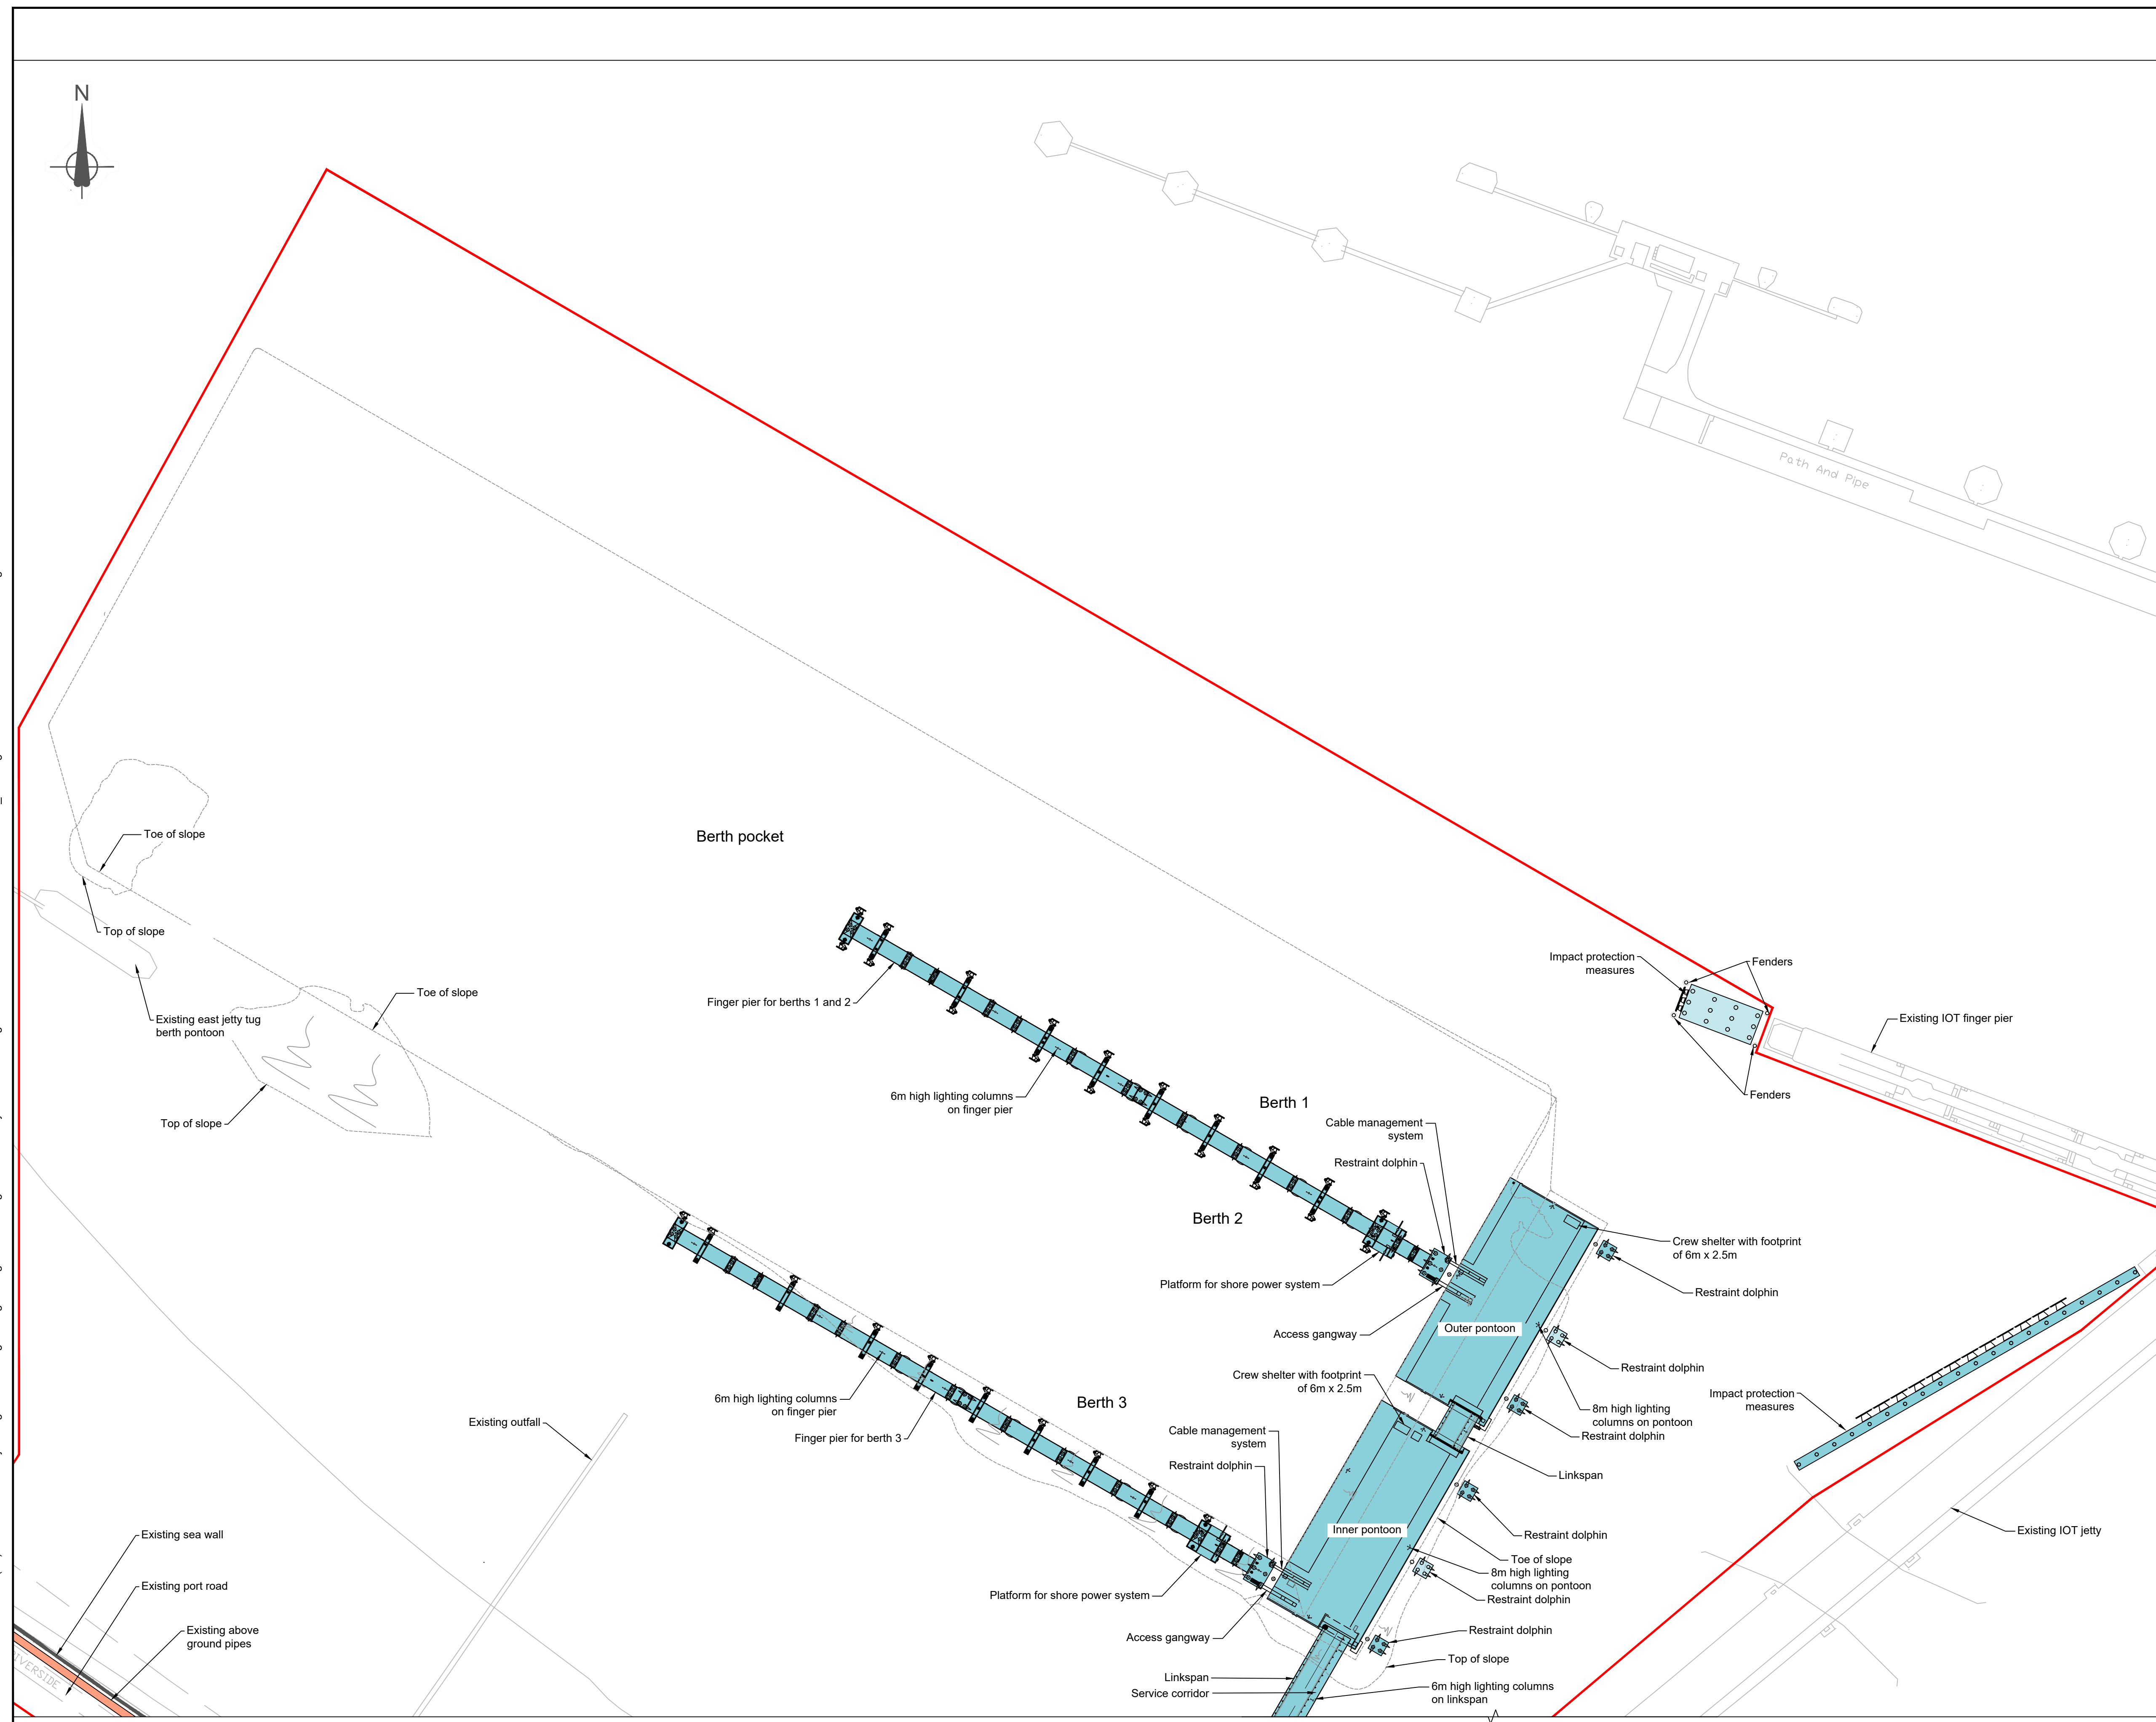


\\ukfsp02\maritime\PROJECTS\Ports(VT)\B2429400-ABP-Project\Sugar\1100-Design & Engineering\1102-Drawings\01-Preliminary\02-DCO Drawings\B2429400-JAC-00-ZZ-DR-ZZ-0203 - P05.dwg - 24/11/2023 14:13:52 - 0203 - HodgeT

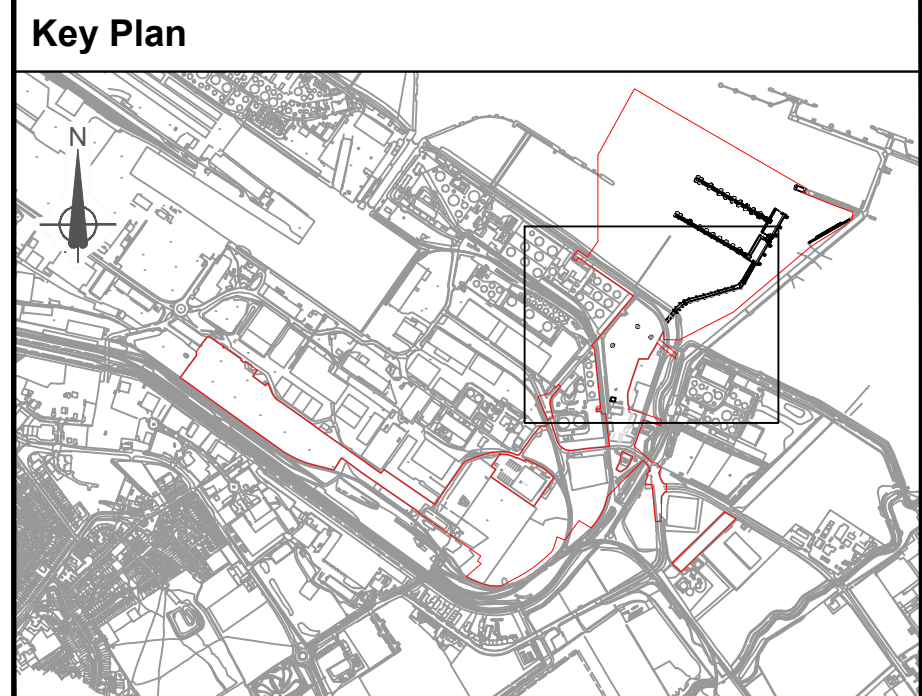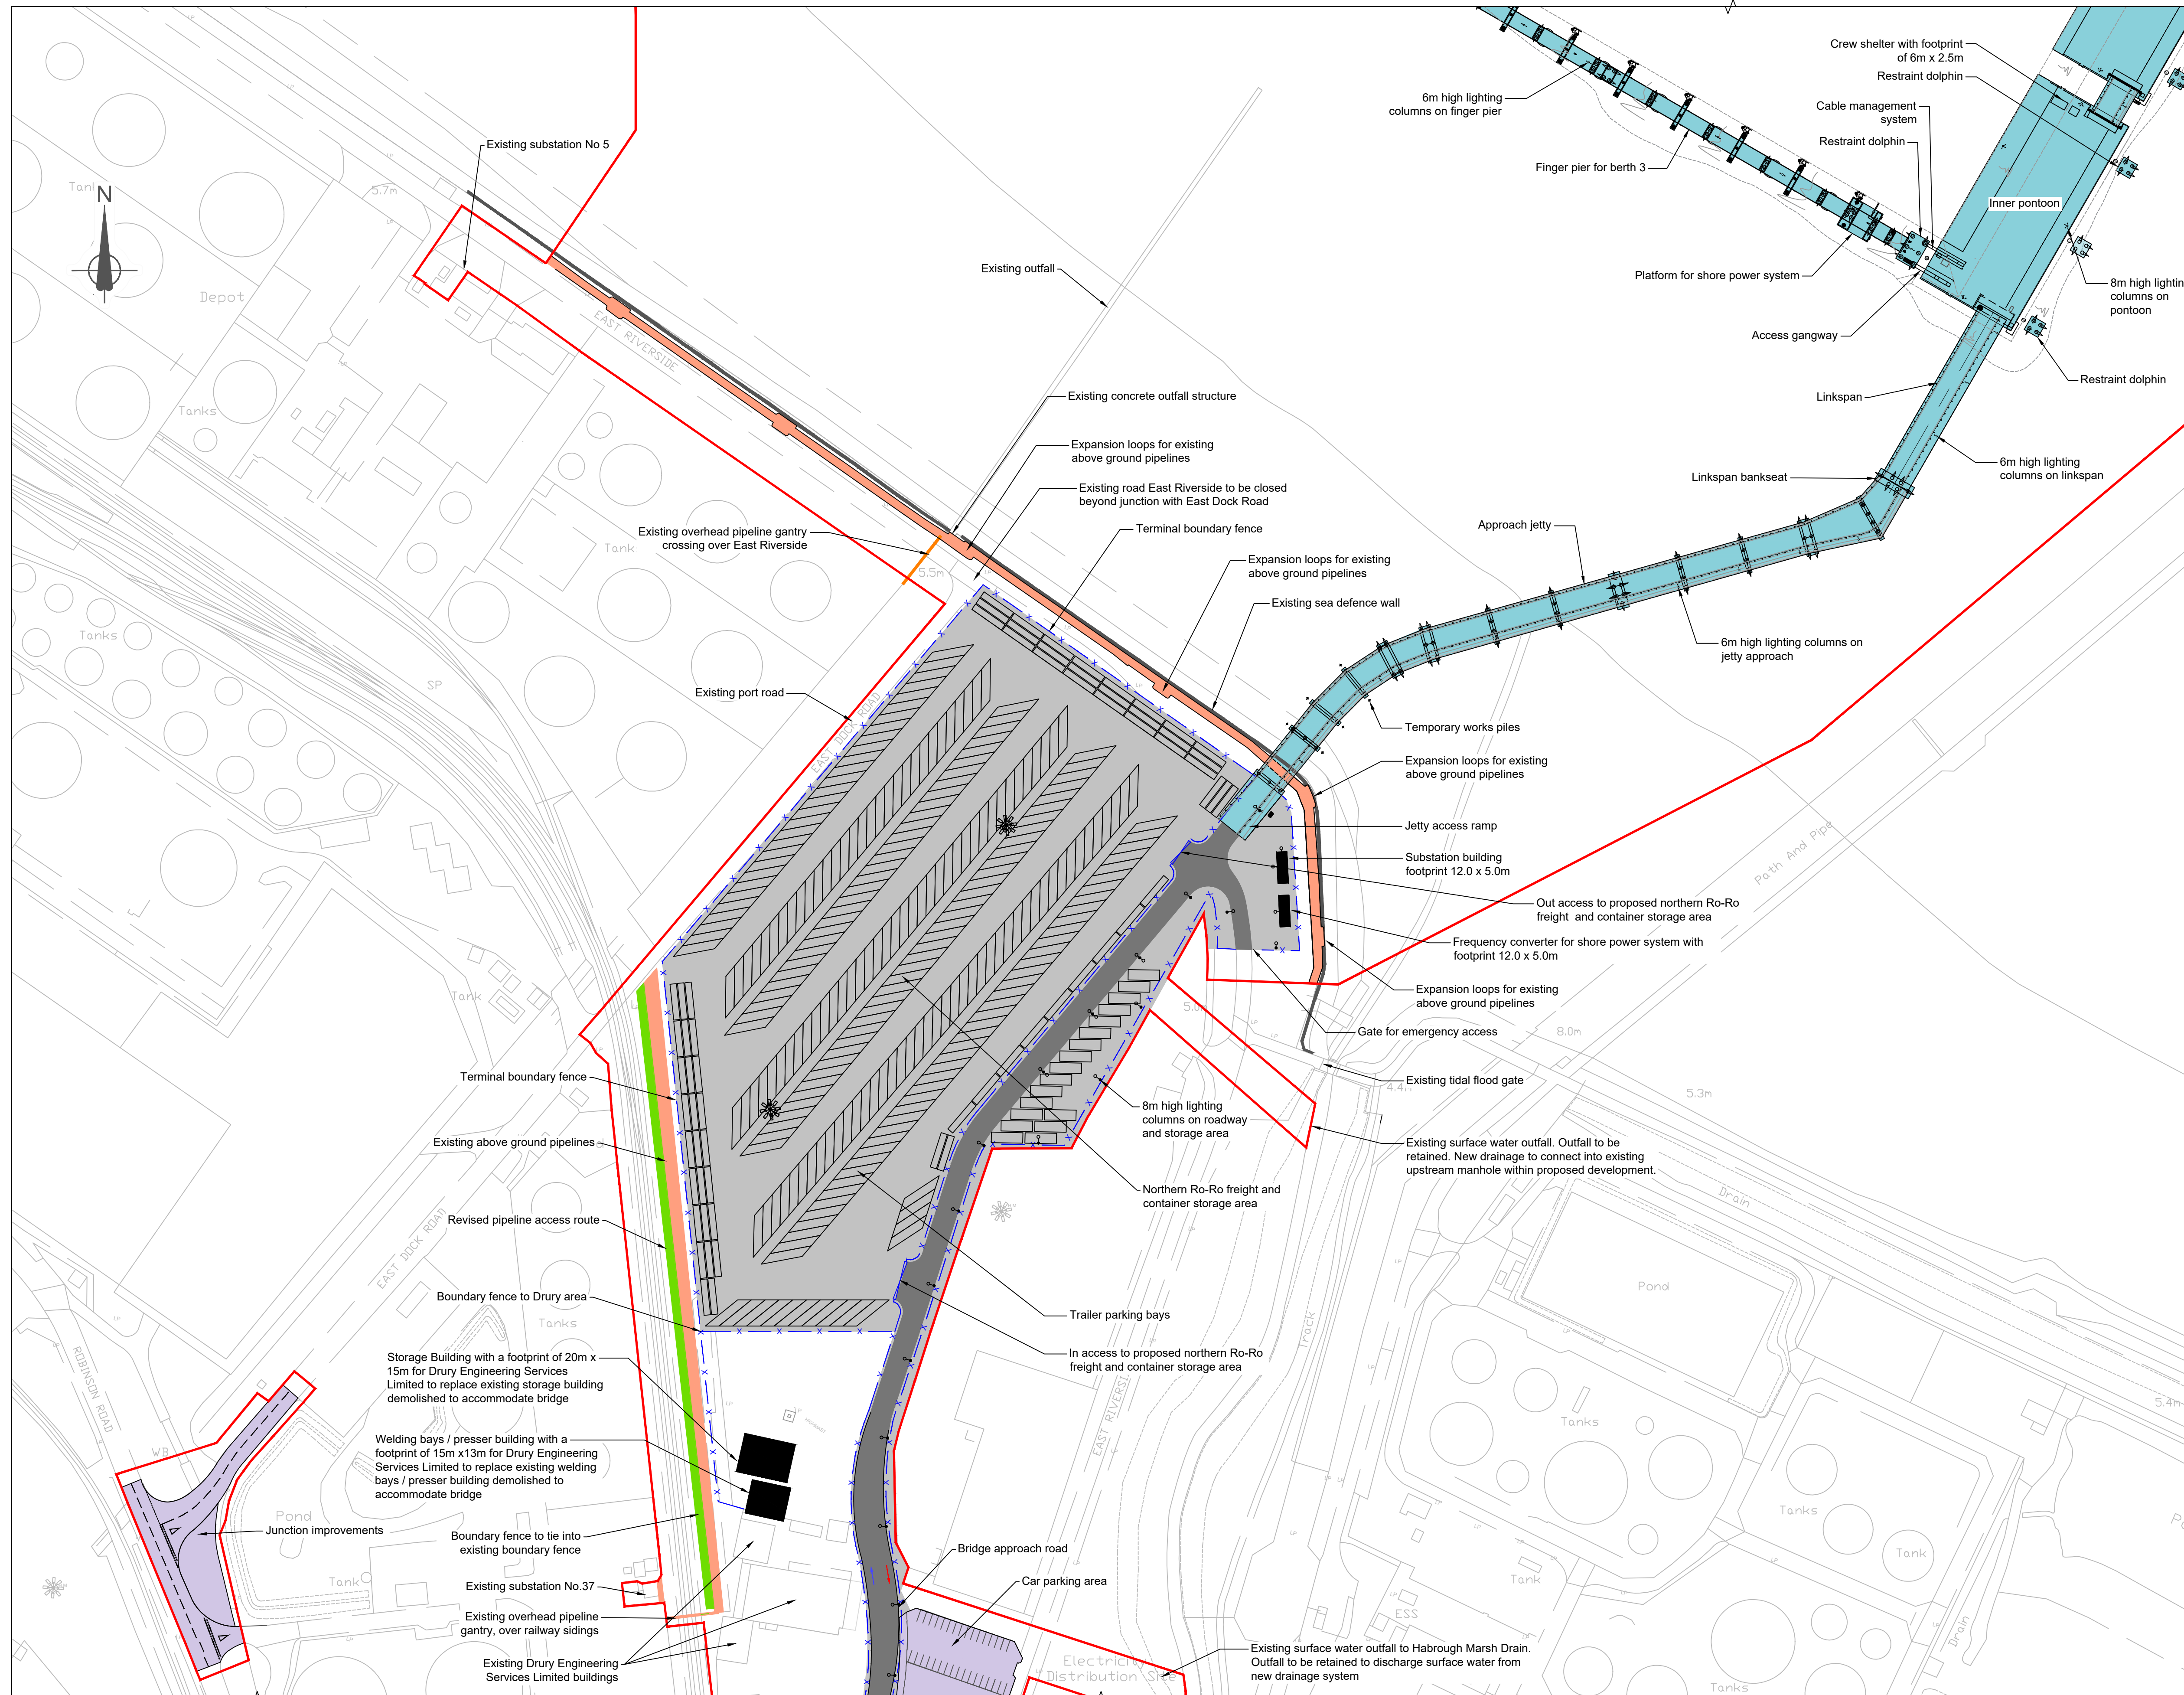

- General Notes:**
1. This plan should be read alongside other plans and documents in the Development Consent Order application.
 2. Fire hydrants will be installed to comply with Crown Fire Standards.
 3. Design, size and location of each element of the scheme shown here for illustrative purposes only.
 4. Location of parking and storage shown here for illustrative purpose only and do not indicate any minimum or maximum capacity.

- Legends**
- Order Limits
 - X - Terminal fence
 - Above ground pipes
 - New pipeline access track
 - New buildings
 - New terminal storage areas
 - New terminal internal roads
 - Junction/External Road improvements and car park
 - Marine infrastructure
 - Existing sea wall
 - ⊛ 30m high mast lighting
 - ⊙ Lighting columns (Single head indicated, but can vary)

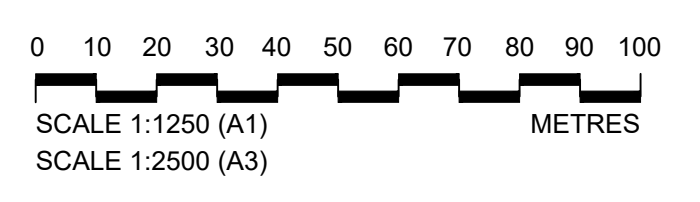

P05	November 2023	Changes Application Version	TH	RH	RH	CN
P04	October 2023	For Consultation	AE	RH	RH	CN
P03	August 2023	Client review	DT	ID	RH	CN
P02	February 2023	Submission Version	BHW	RH	RH	CN
P01	January 2023	Submission Version	BHW	RH	RH	CN
Rev	Rev. Date	Purpose of revision	Orig	Check	Rev	Aprv

Jacobs
 95 Bothwell St, Glasgow, G2 7HX
 Tel: +44(0)141 243 8000 Fax: +44(0)141 226 3109
 www.jacobs.com

Client
ABP ASSOCIATED BRITISH PORTS

Project
IMMINGHAM EASTERN RO-RO TERMINAL


Drawing title
GENERAL ARRANGEMENT PLANS JETTY & NORTHERN YARD REGULATION 5(2)(o) & 5(2)(k) SHEET 2 OF 5

Drawing status	CHANGES APPLICATION VERSION	Suitability	S4
Scale	1:1250 @ A1	Jacobs No.	B2429400
Client No.		Rev	P05


Drawing number
B2429400-JAC-00-ZZ-DR-ZZ-0203

© Copyright 2023 Jacobs U.K. Limited. The concepts and information contained in this document are the property of Jacobs. Use or copying of this document in whole or in part without the written permission of Jacobs constitutes an infringement of copyright. Limitation: This drawing has been prepared on behalf of, and for the exclusive use of, the Client. Jacobs accepts no liability or responsibility whatsoever for, or in respect of, any use of, or reliance upon, this drawing by any third party.

For Continuation See Sheet 2

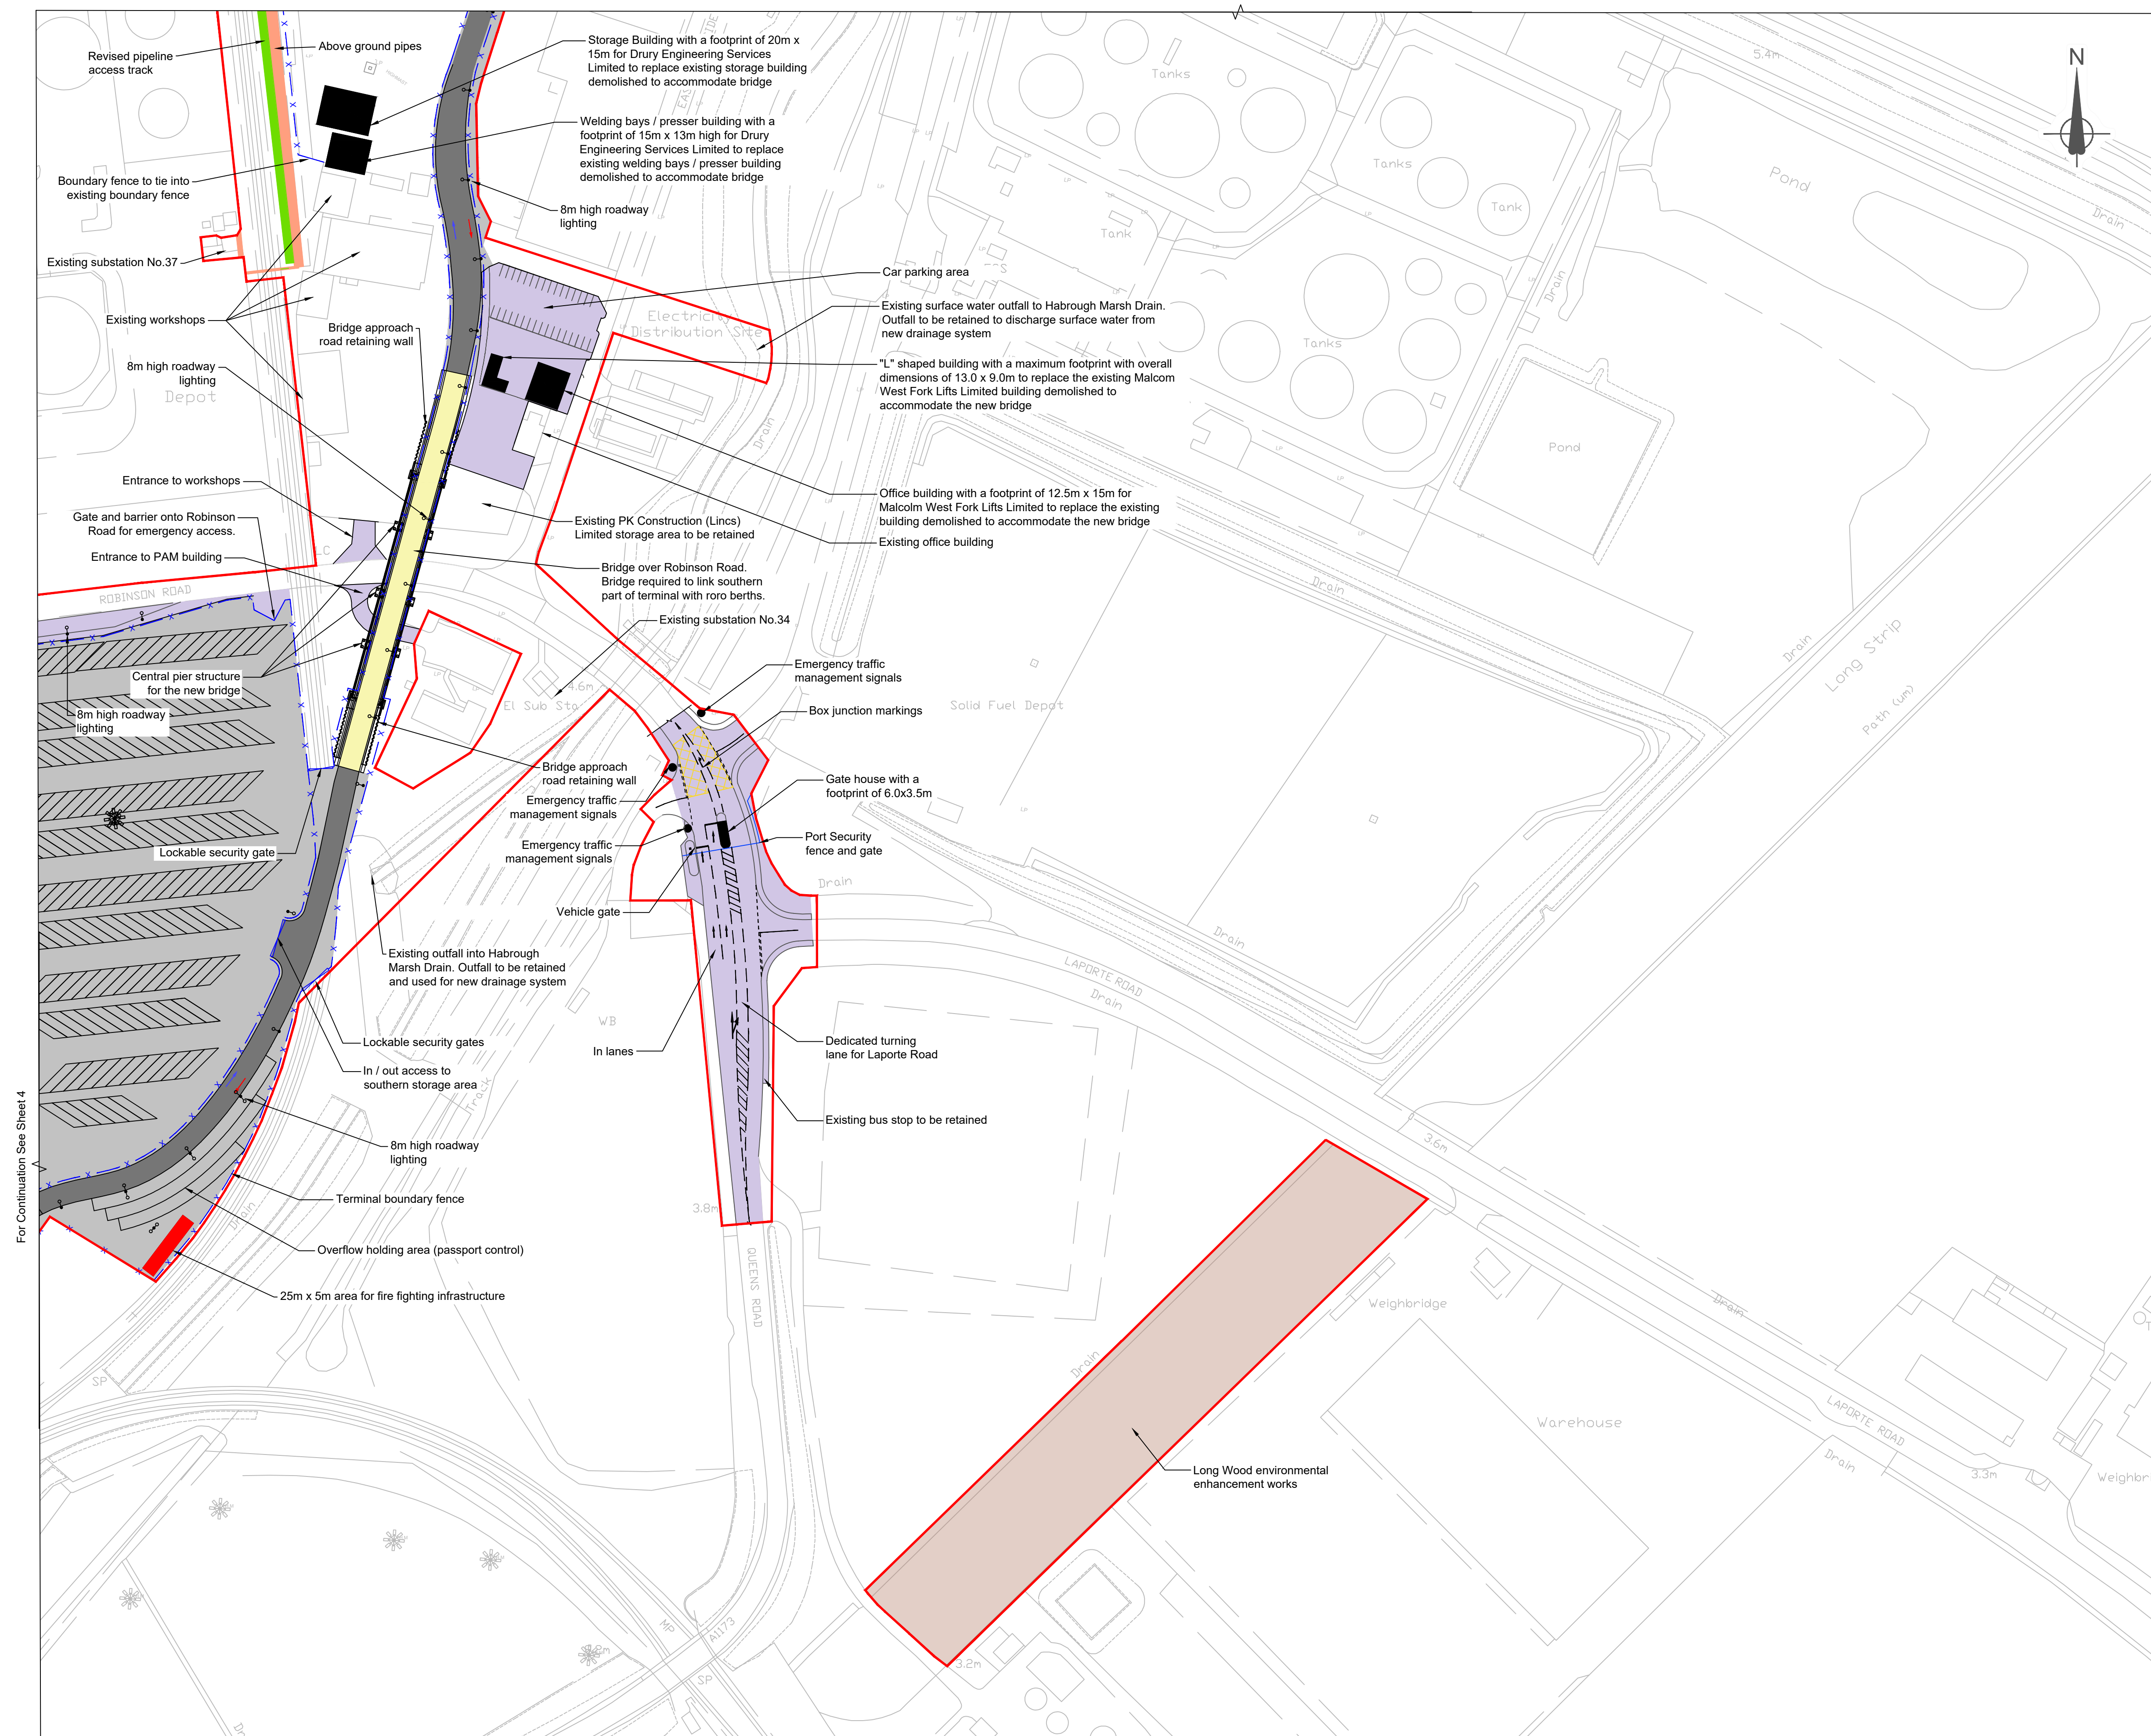

Key Plan

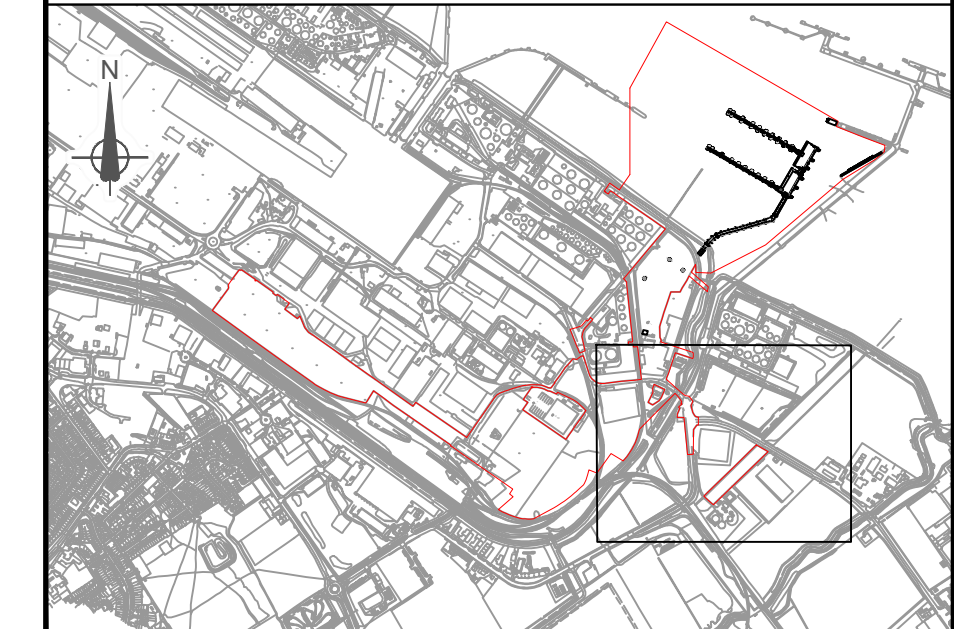


General Notes:

- This plan should be read alongside other plans and documents in the Development Consent Order application.
- Fire hydrants will be installed to comply with Crown Fire Standards.
- Design, size and location of each element of the scheme shown here for illustrative purposes only.
- Location of parking and storage shown here for illustrative purpose only and do not indicate any minimum or maximum capacity.

Legends

- Order Limits
- Terminal fence
- Terminal bridge and approaches
- New buildings
- Woodland ecological enhancement works
- New terminal storage areas
- New terminal internal roads
- Junctions / external roads and car parks
- New pipeline access track
- Above ground pipes
- New "Keep clear" road markings
- New emergency traffic management signals
- Port Security fence and gate
- ✱ 30m high mast lighting
- Area for fire fighting infrastructure
- ⦿ Lighting columns (Single head indicated, but can vary)

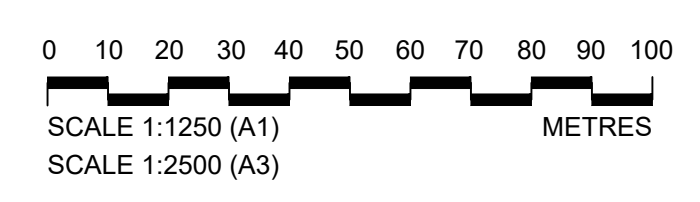

P05	November 2023	Changes Application Version	TH	RH	RH	CN
P04	October 2023	For Consultation	AE	RH	RH	CN
P03	August 2023	Client review	DT	ID	RH	CN
P02	February 2023	Submission Version	BHW	RH	RH	CN
P01	January 2023	Submission Version	BHW	RH	RH	CN
Rev	Rev. Date	Purpose of revision	Orig	Check	Rev	Apprv

Jacobs
 95 Bothwell St, Glasgow, G2 7HX
 Tel: +44(0)141 243 8000 Fax: +44(0)141 226 3109
 www.jacobs.com

Client
ABP ASSOCIATED BRITISH PORTS

Project
IMMINGHAM EASTERN RO-RO TERMINAL

Drawing title
GENERAL ARRANGEMENT PLANS EAST GATE & BRIDGE REGULATION 5(2)(o) & 5(2)(k) SHEET 3 OF 5



Drawing status	CHANGES APPLICATION VERSION	Suitability	S4
Scale	1:1250 @ A1		
Jacobs No.	B2429400	Rev	P05
Client No.			

Drawing number
B2429400-JAC-00-ZZ-DR-ZZ-0204

© Copyright 2023 Jacobs U.K. Limited. The concepts and information contained in this document are the property of Jacobs. Use or copying of this document in whole or in part without the written permission of Jacobs constitutes an infringement of copyright. Limitation: This drawing has been prepared on behalf of, and for the exclusive use of Jacobs' Client, and is subject to, and issued in accordance with, the provisions of the contract between Jacobs and the Client. Jacobs accepts no liability or responsibility whatsoever for, or in respect of, any use of, or reliance upon, this drawing by any third party.


\\uksp02\maritime\PROJECTS\Ports\VT\B2429400-ABP-Project\Sugar\1100-Design-Engineering\1102-Drawings\01-Preliminary\02-DCO Drawings\B2429400-JAC-00-ZZ-DR-ZZ-0204 - 0206_P05.dwg - 24/11/2023 14:38:05 - 0204 - HodgetT

\\uksp02\maritime\PROJECTS\Ports\VT\B2429400-ABP-Project\Sugar\1100 Design & Engineering\1102 Drawings\01 Preliminary\02 DCO Drawings\B2429400-JAC-00-ZZ-DR-ZZ-0204 to 0206_P05.dwg - 21/11/2023 10:49:58 - 0206 - HodgeT

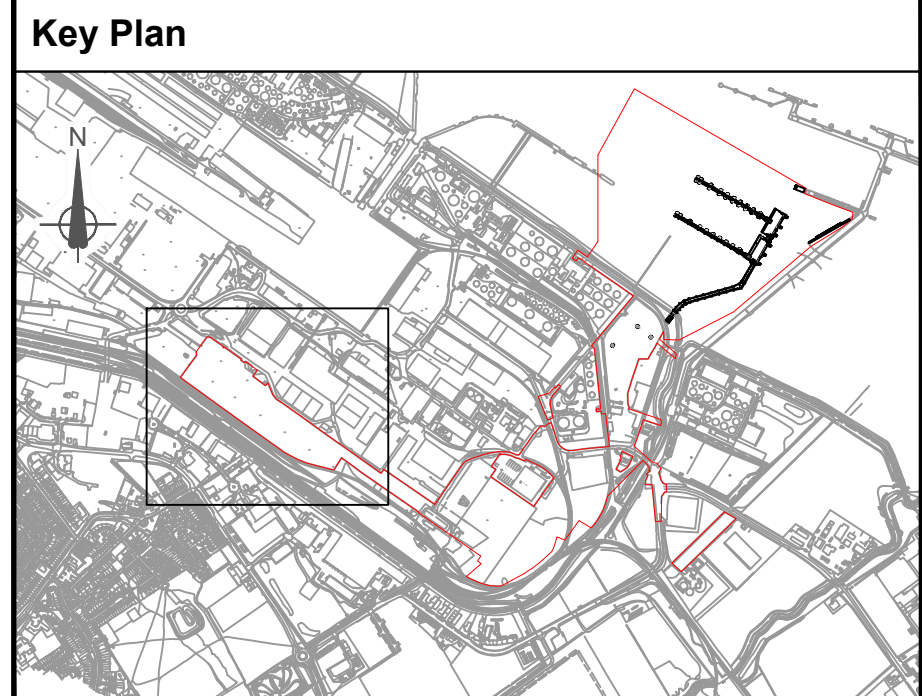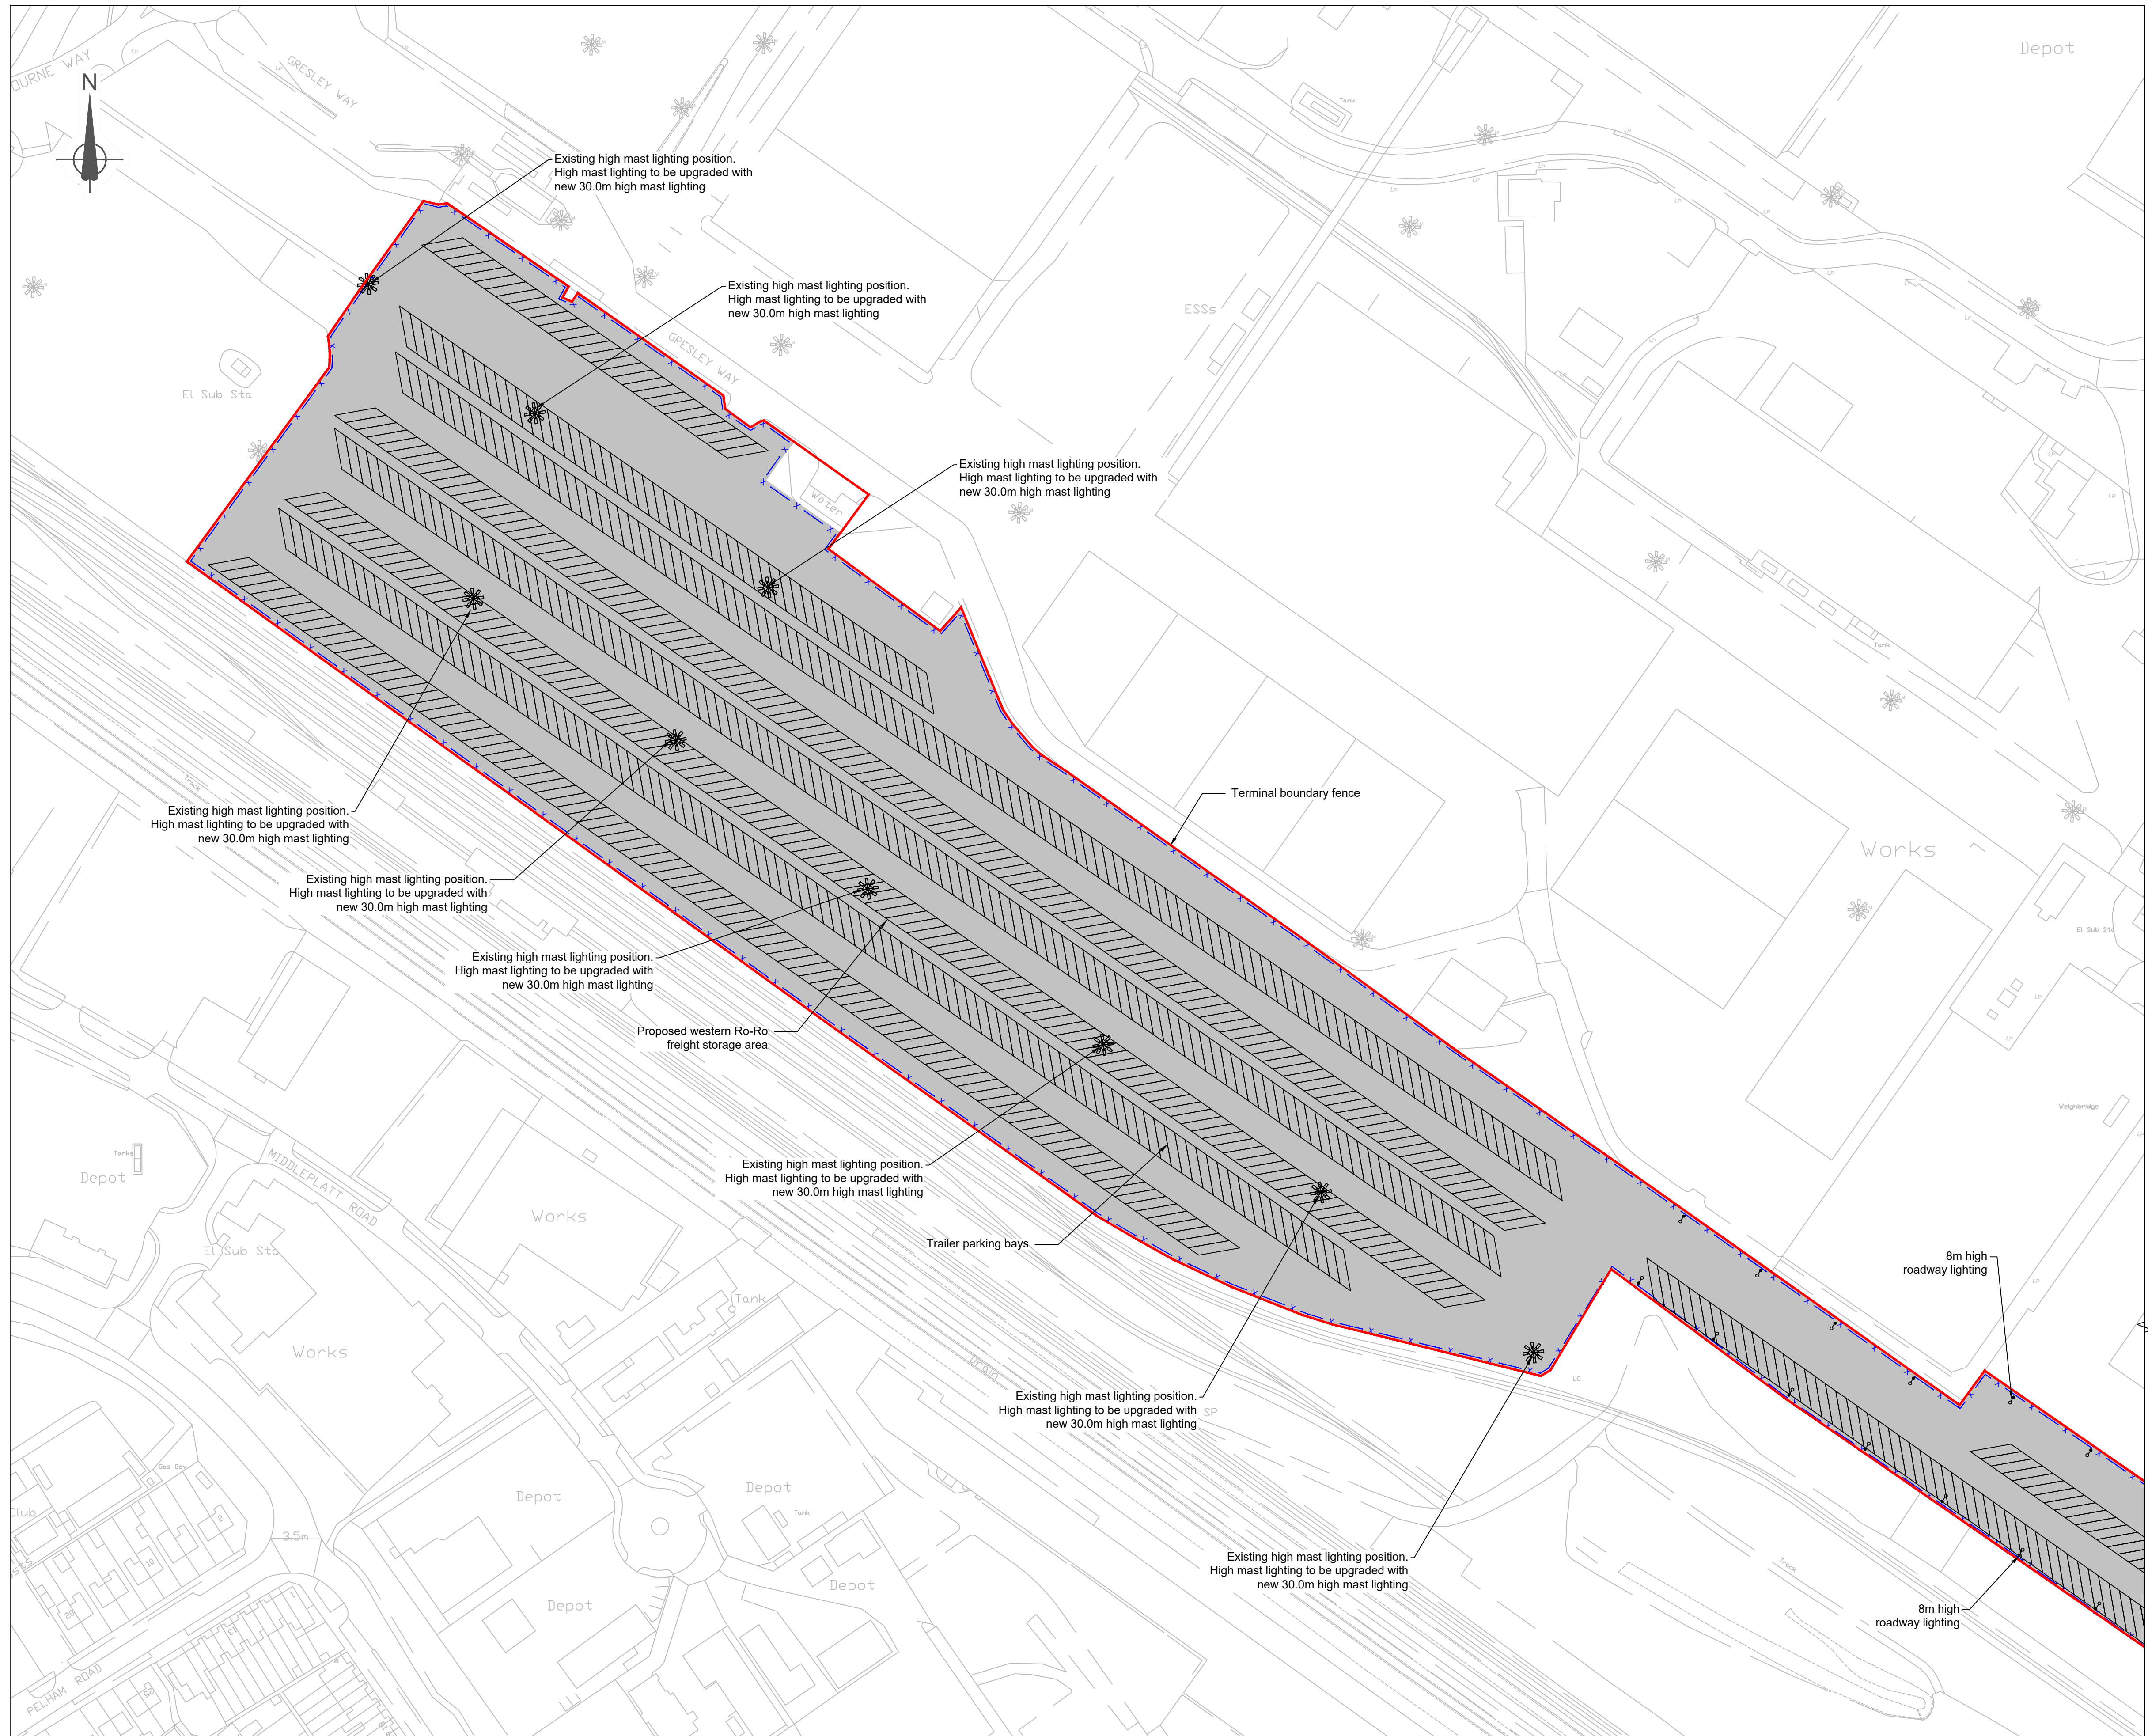

- General Notes:**
1. This plan should be read alongside other plans and documents in the Development Consent Order application.
 2. Fire hydrants will be installed to comply with Crown Fire Standards.
 3. Design, size and location of each element of the scheme shown here for illustrative purposes only.
 4. Location of parking and storage shown here for illustrative purpose only and do not indicate any minimum or maximum capacity.

- Legends**
- Order Limits
 - - - Terminal fence
 - ▨ New terminal storage areas
 - ★ New 30m high mast lighting

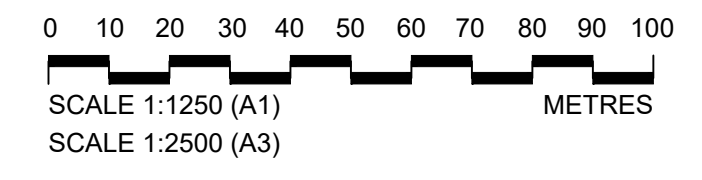

P05	November 2023	Changes Application Version	TH	RH	RH	CN
P04	October 2023	For Consultation	AE	RH	RH	CN
P03	August 2023	Client review	DT	ID	RH	CN
P02	February 2023	Submission Version	BHW	RH	RH	CN
P01	January 2023	Submission Version	BHW	RH	RH	CN
Rev	Rev. Date	Purpose of revision	Orig	Check	Rev	Aprv

Jacobs
 95 Bothwell St, Glasgow, G2 7HX
 Tel: +44(0)141 243 8000 Fax: +44(0)141 226 3109
 www.jacobs.com

Client
ABP ASSOCIATED BRITISH PORTS

Project
IMMINGHAM EASTERN RO-RO TERMINAL

Drawing title
GENERAL ARRANGEMENT PLANS WESTERN YARD REGULATION 5(2)(o) & 5(2)(k) SHEET 5 OF 5

Drawing status	CHANGES APPLICATION VERSION	Suitability	S4
Scale	1:1250 @ A1		
Jacobs No.	B2429400		Rev
Client No.			P05

Drawing number
B2429400-JAC-00-ZZ-DR-ZZ-0206

© Copyright 2023 Jacobs U.K. Limited. The concepts and information contained in this document are the property of Jacobs. Use or copying of this document in whole or in part without the written permission of Jacobs constitutes an infringement of copyright. Limitation: This drawing has been prepared on behalf of, and for the exclusive use of, the Client, and is subject to, and issued in accordance with, the provisions of the contract between Jacobs and the Client. Jacobs accepts no liability or responsibility whatsoever for, or in respect of, any use of, or reliance upon, this drawing by any third party.

For Continuation See Sheet 4