




Gridded multibeam echosounder image showing debris field 7005, measuring 8.6 x 7.8 x 0.6 m, looking north, x 1 vertical exaggeration

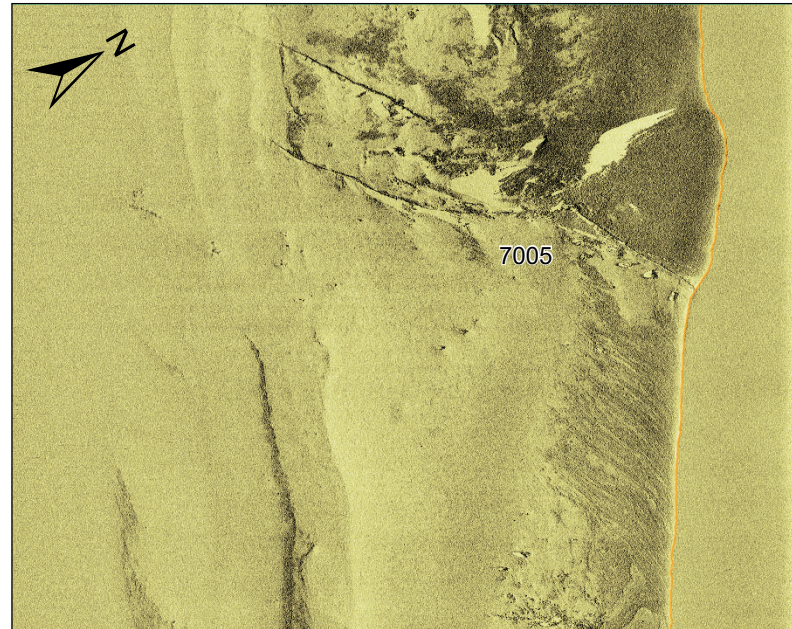


Sidescan sonar waterfall image showing debris field 7005, measuring 8.6 x 7.8 x 0.6 m

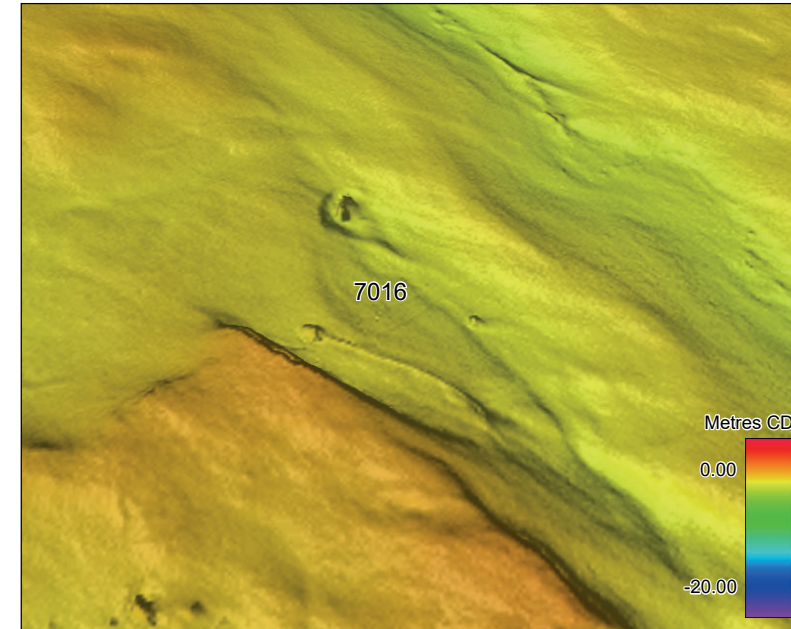


Gridded multibeam echosounder image showing debris field 7016, measuring 27.5 x 16.0 x 0.6 m, looking north, x 1 vertical exaggeration

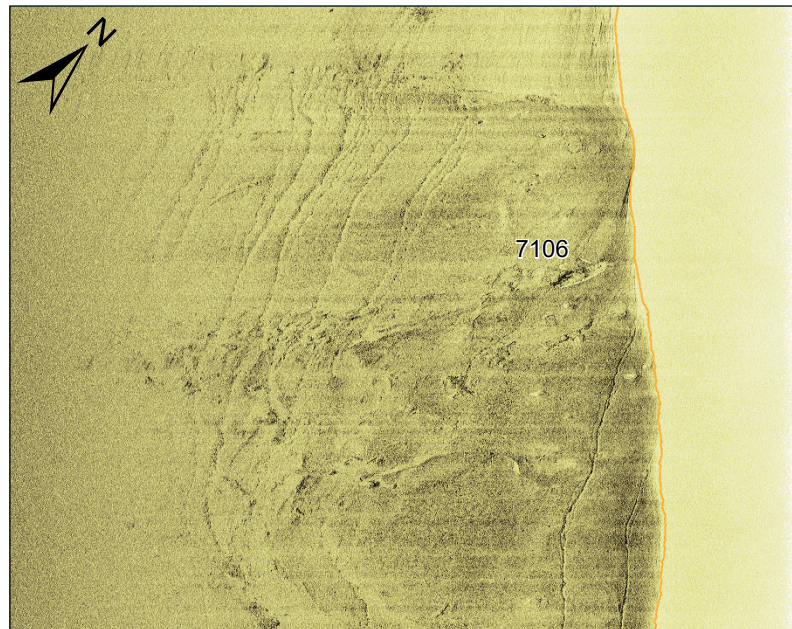

Sidescan sonar waterfall image showing debris field 7106, measuring 12.1 x 11.4 x 0.3 m

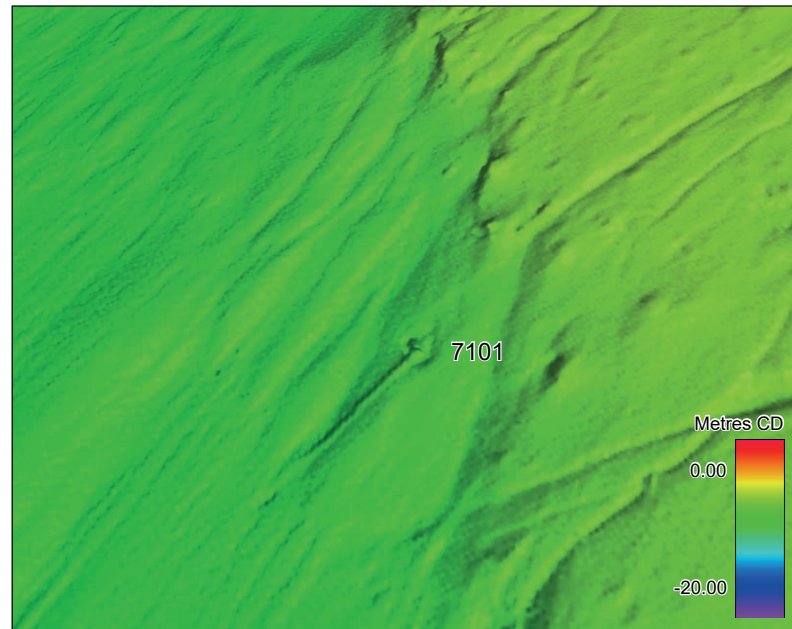

Gridded multibeam echosounder image showing debris field 7101, measuring 96.0 x 0.7 x 0.2 m

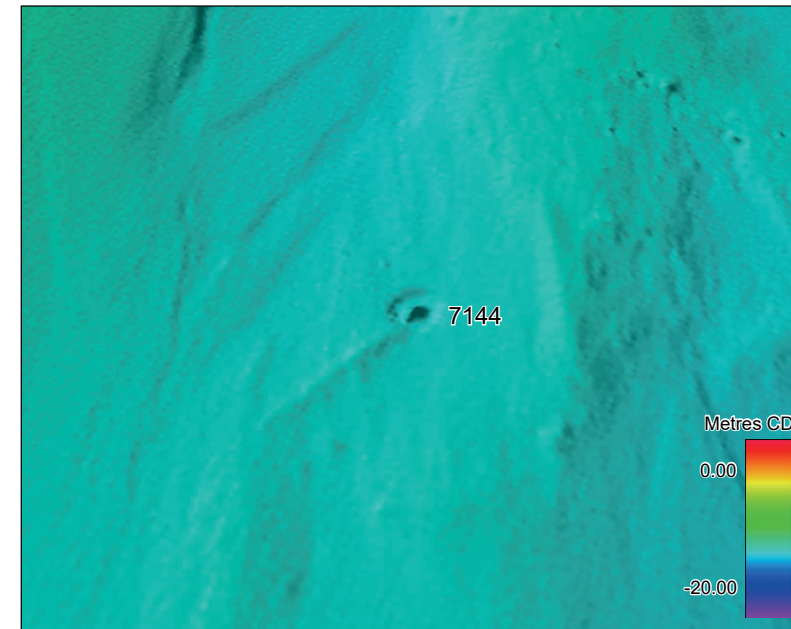

Gridded multibeam echosounder image showing debris field 7144, measuring 8.7 x 1.4 x 0.2 m

NOTES

ISSUE PURPOSE

Environmental Statement

PROJECT NUMBER

60673509

DEVELOPMENT CONSENT ORDER NO

TR030008

FIGURE TITLE

Data examples of seabed features

FIGURE NUMBER

Figure 15.5

This drawing has been prepared for the use of AECOM's client. It may not be used, modified, reproduced or relied upon by third parties, except as agreed by AECOM or as required by law. AECOM accepts no responsibility, and denies any liability whatsoever, to any party that uses or relies on this drawing without AECOM's express written consent. Do not scale this document. All measurements must be obtained from the stated dimensions.