



MetroWest+

Portishead Branch Line (MetroWest Phase 1)

TR040011

Applicant: North Somerset District Council

2.37a - Bridleway Extension Plan Under Elevated M5

**The Infrastructure Planning (Applications: Prescribed Forms and Procedure) Regulations 2009, regulation 5(2)(o)
Planning Act 2008**

Author: CH2M

Date: November 2019



Document Index

2.37a	Bridleway Extension Plan Under Elevated M5	The Infrastructure Planning (Applications: Prescribed Forms and Procedure) Regulations 2009, regulation 5(2)(o)	467470.BQ.04.20-520 Rev H
-------	--	---	---------------------------




NOTES:

1. All dimensions are in metres unless noted otherwise.

KEY:

Order Limits

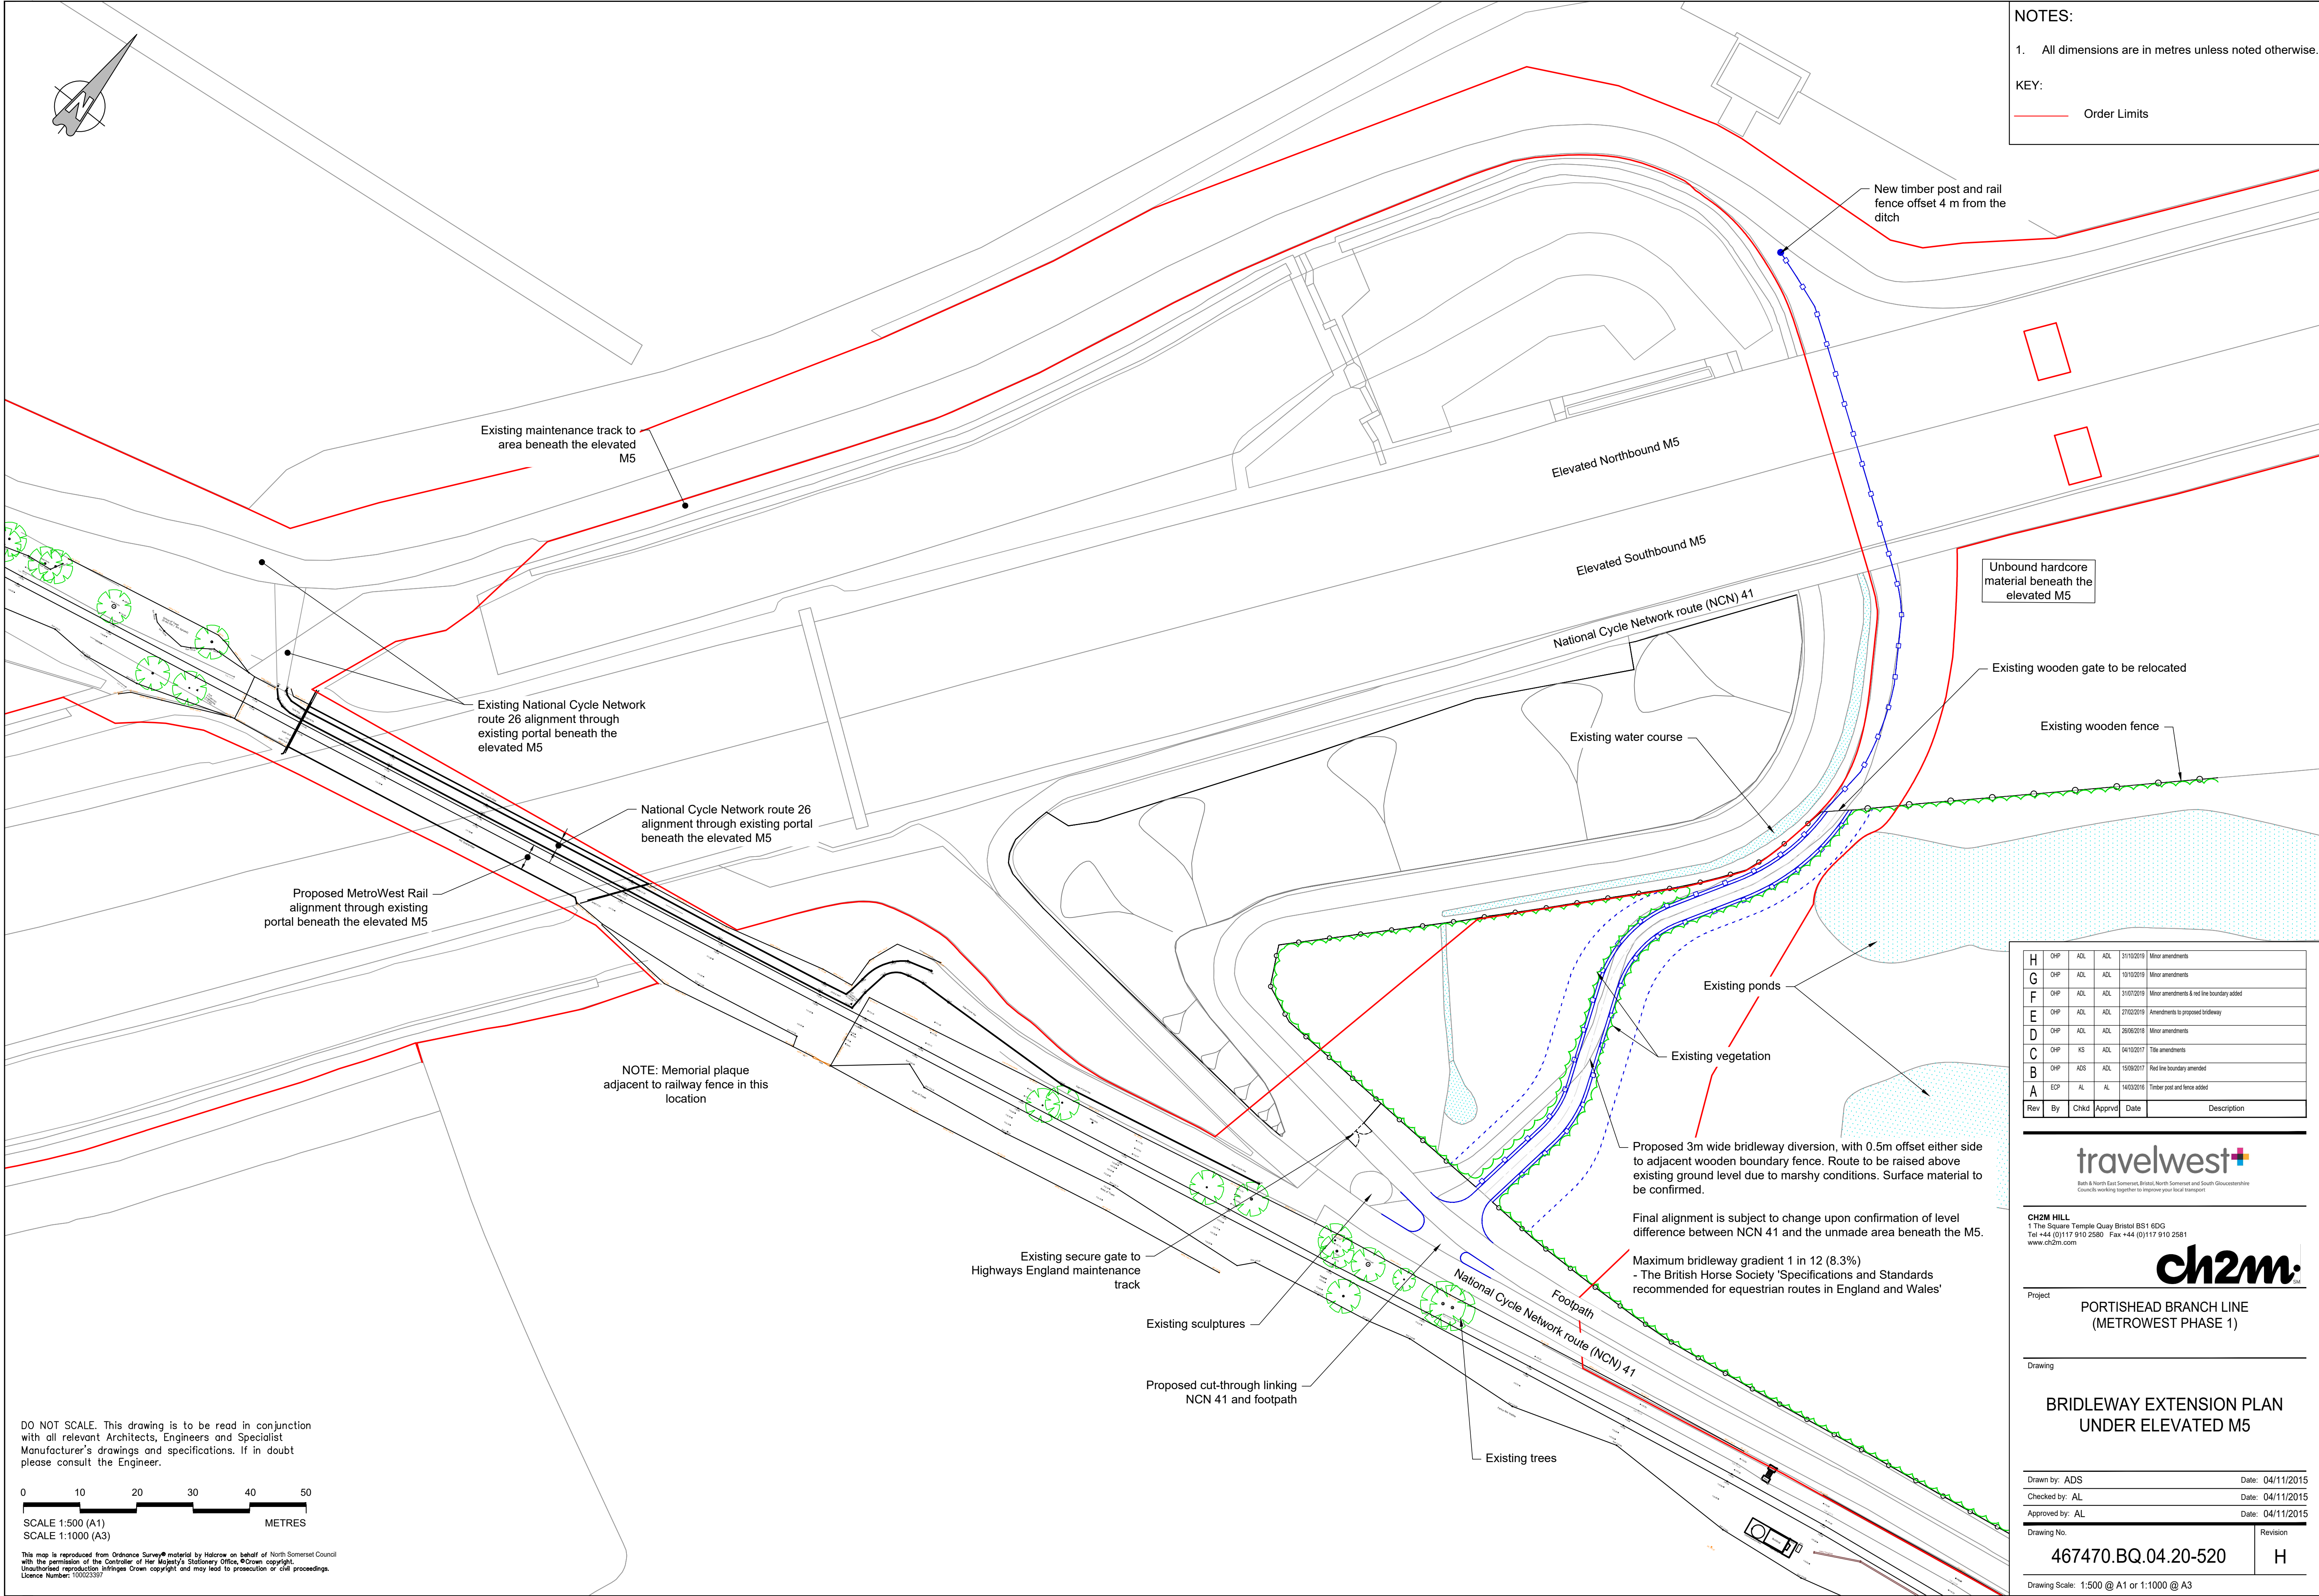

DO NOT SCALE. This drawing is to be read in conjunction with all relevant Architects, Engineers and Specialist Manufacturer's drawings and specifications. If in doubt please consult the Engineer.



This map is reproduced from Ordnance Survey® material by Halrow on behalf of North Somerset Council with the permission of the Controller of Her Majesty's Stationery Office. © Crown copyright. Unauthorised reproduction infringes Crown copyright and may lead to prosecution or civil proceedings. Licence Number: 100023397

H	OHP	ADL	ADL	31/10/2019	Minor amendments
G	OHP	ADL	ADL	19/10/2019	Minor amendments
F	OHP	ADL	ADL	31/07/2019	Minor amendments & red line boundary added
E	OHP	ADL	ADL	27/02/2019	Amendments to proposed brideway
D	OHP	ADL	ADL	28/09/2018	Minor amendments
C	OHP	KS	ADL	04/10/2017	Title amendments
B	OHP	ADS	ADL	15/09/2017	Red line boundary amended
A	ECF	AL	AL	14/03/2016	Timber post and fence added
Rev	By	Chkd	Apprvd	Date	Description

travelwest+
Bath & North East Somerset, Bristol, North Somerset and South Gloucestershire
Councils working together to improve your local transport

CH2M HILL
1 The Square Temple Quay Bristol BS1 6DG
Tel +44 (0)117 910 2580 Fax +44 (0)117 910 2581
www.ch2m.com

ch2m

Project
PORTISHEAD BRANCH LINE
(METROWEST PHASE 1)

Drawing

BRIDLEWAY EXTENSION PLAN
UNDER ELEVATED M5

Drawn by: ADS Date: 04/11/2015
Checked by: AL Date: 04/11/2015
Approved by: AL Date: 04/11/2015

Drawing No. 467470.BQ.04.20-520 Revision H

Drawing Scale: 1:500 @ A1 or 1:1000 @ A3

Drawing file path & name: U:\Projects\467470 NSC Framework 2018\BQ.04.20 MW Phase 1 Highway Engineering\BQ AutoCAD\B1 AutocAD Prelim1 & NCN 26\467470 BQ.04.20-520 Rev H.dwg